


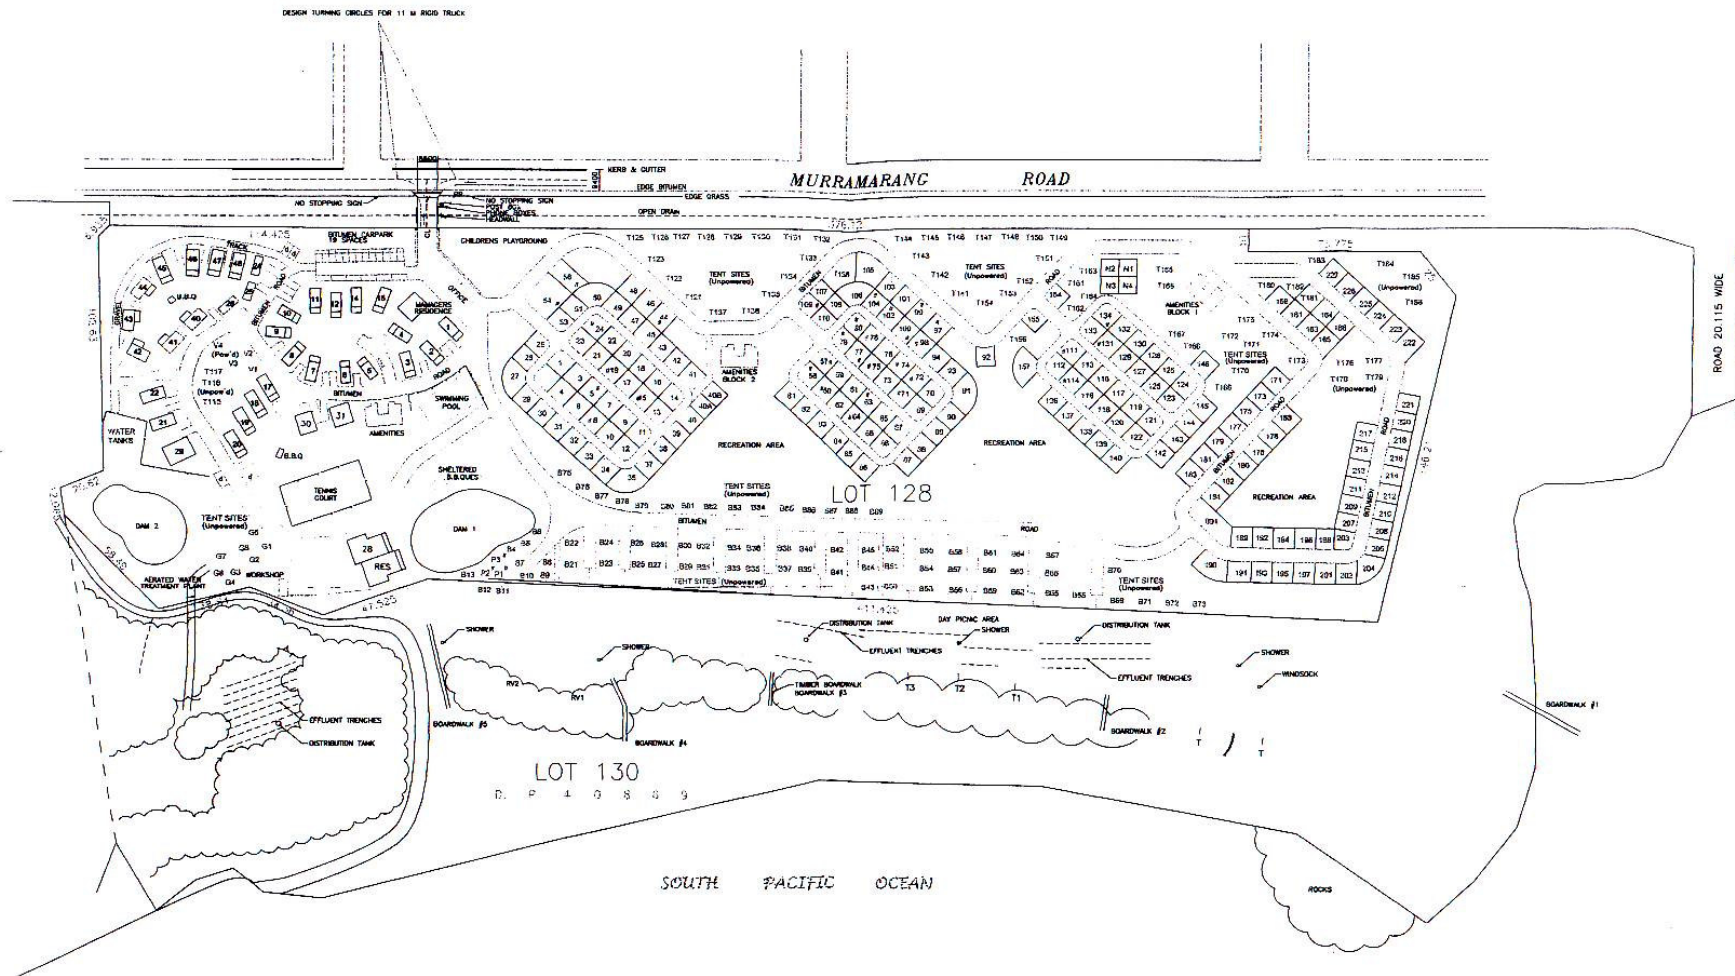

SITE PLAN - KIOOLA BEACH HOLIDAY PARK
SCALE 1:1000 ON A1 SHEET

- LEGEND:
- BOARDWALKS =
 - REVEGETATED AREA - OLD TRACK CLOSED = RV
 - TRACK THROUGH VEGETATION = T
 - OLD CHAIN / TIMBER BOARDWALK =
 - CARAVANS
 - 5 SHORT-TURN CASUAL POWERED SITES
 - 32 LONG-TURN CASUAL POWERED SITES
 - 80 TENT SITES UNPOWERED

NOTES:
1. DRAWING DERIVED FROM SITE PLAN REF 3010.1
DATED 25/8/05 BY PHILLIP BROWN REGISTERED
SURVEYOR, MILTON NSW.

0 10 20 30 40 50 100m

Pacific Westlake
Pty Ltd
A.B.N. 91 128 322 024

AS COMPLETION IN:
P.O. Box 1270 Stirling NSW 2444

ALL DEVELOPMENT MUST BE IN ACCORDANCE WITH THE LOCAL GOVERNMENT'S DEVELOPMENT CONTROL BY-LAWS AND THE ENVIRONMENTAL PROTECTION ACT 1973.
THIS DRAWING IS UNCONTROLLED AND MUST BE USED AT THE USER'S RISK.
NO LIABILITY IS ACCEPTED FOR ANY LOSS OR DAMAGE ARISING FROM THE USE OF THIS DRAWING.

DATE: 25/8/05
BY: PHILLIP BROWN
CHECKED: PHILLIP BROWN
APPROVED: PHILLIP BROWN

PROJECT NO: 3010.1
SHEET NO: 1 OF 1
DRAWN BY: PHILLIP BROWN
CHECKED BY: PHILLIP BROWN
APPROVED BY: PHILLIP BROWN

SITE PLAN
KIOOLA BEACH HOLIDAY PARK
835 MURRAMARANG ROAD
KIOOLA NSW