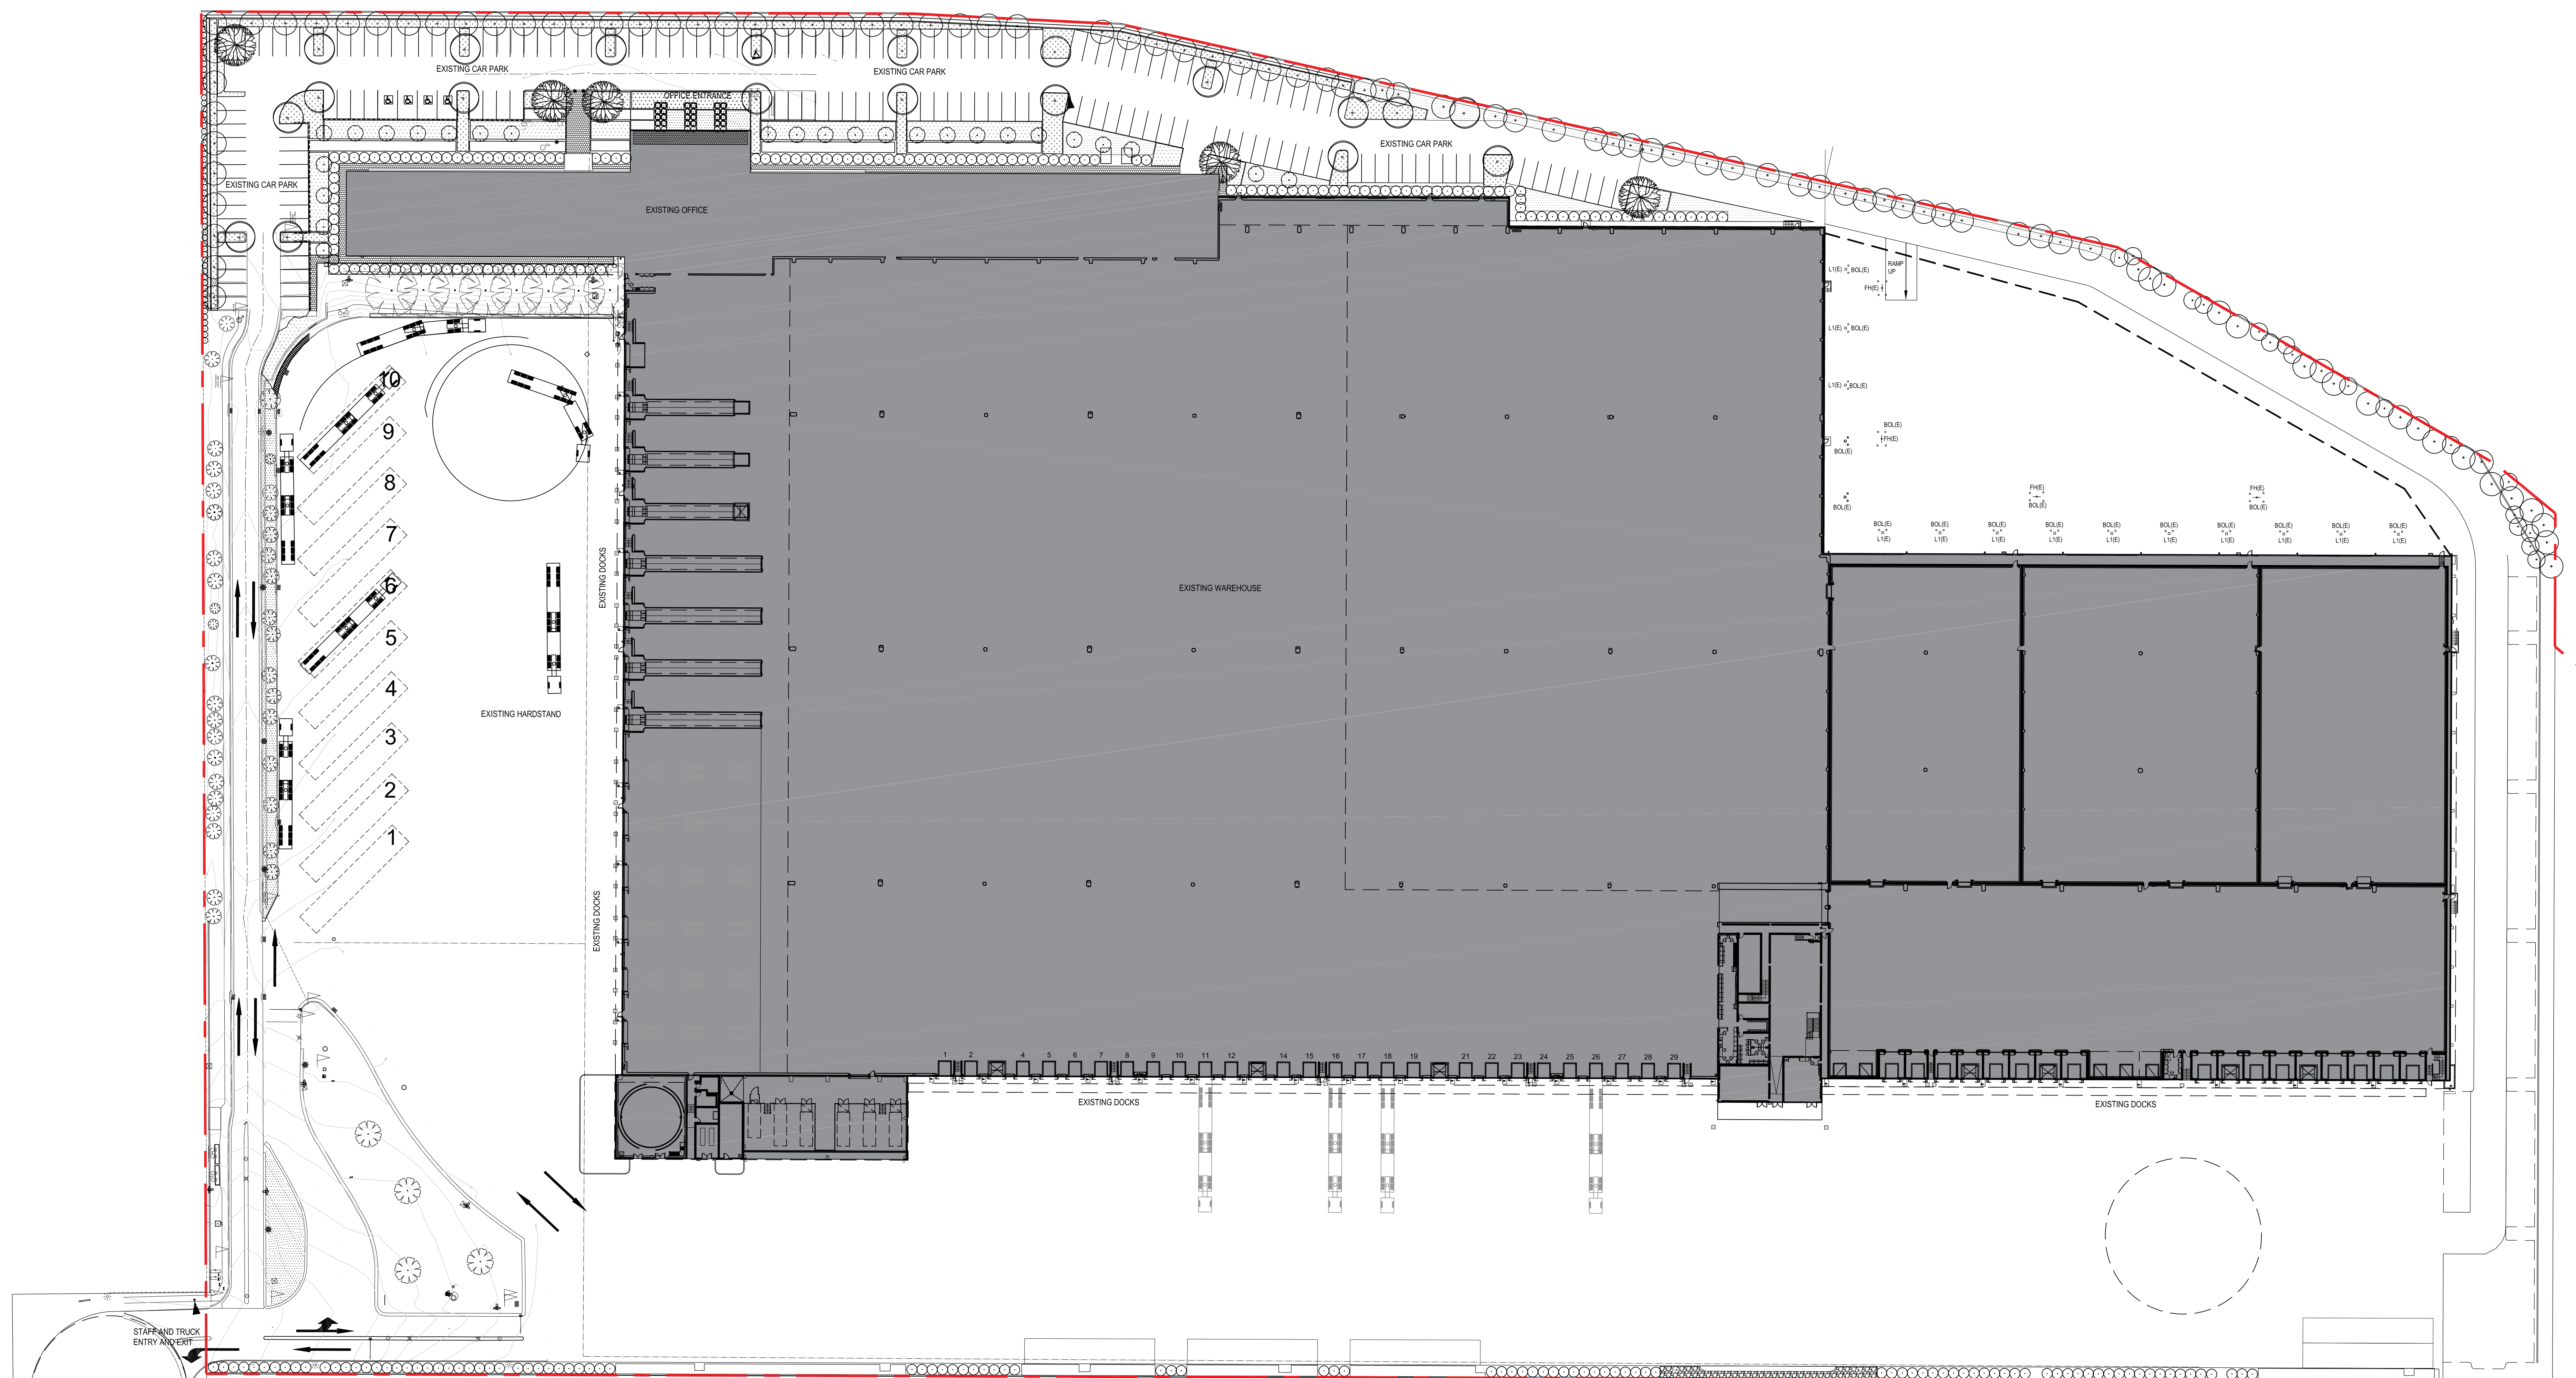


[illegible]


OVERALL SITE PLAN

- LEGEND**
- | | |
|---|---|
|  | EXISTING SITE BOUNDARY |
| (E) | EXISTING ELEMENT, FITTING OR FIXTURE NOMINATED TO BE RETAINED |
| FHE) | EXISTING FIRE HYDRANT |
| GATE(E) | EXISTING GATE TO BE RETAINED |
|  | ELEMENT NOMINATED TO BE DEMOLISHED |

- NOTES:
1. THIS ARCHITECTURAL DRAWING IS TO BE READ IN CONJUNCTION WITH THE SURVEY PLAN, THE PRICED CIVIL ENGINEER'S DRAWINGS, LANDSCAPE ARCHITECT'S DRAWINGS AND THE ARBORIST'S REPORT.
 2. PARKING AREAS ARE TO BE CONSTRUCTED IN ACCORDANCE WITH ASINZS 2886:1/2004 PARKING FACILITIES - OFF-STREET CAR PARKING.
 3. ROADWAY LINE MARKINGS SHALL BE IN ACCORDANCE WITH THE RMS DELINEATION GUIDELINES SECTION 6 TRANSVERSE MARKINGS

CAR PARK NUMBERS: PRESTONS		
	EXISTING	PROPOSED
NORTH CAR PARK	168	177
ACCESSIBLE SPACES	4	4
WESTERN CAR PARK	0	117
TOTAL CAR PARK SPACES	172	298

FOR APPROVAL

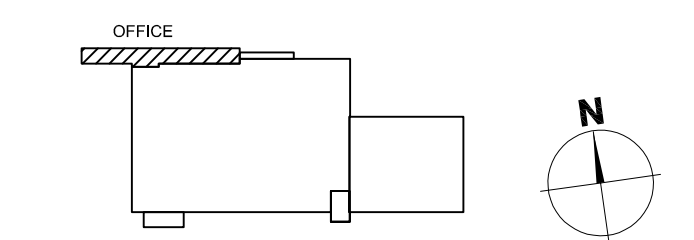

KEY PLAN (NOT TO SCALE)

Glen



ALDI FOODS
(A LIMITED PARTNERSHIP)
1 SARGENT'S ROAD
MINCHINBURY NSW 2770

Architect

BELL

BELL ARCHITECTURE
MATT BELL NOMINATED ARCHITECT NSW 6666
SUITE 202, 25-29 BERRY STREET NORTH SYDNEY NSW 2060
PO BOX 1037 NORTH SYDNEY NSW 2059
T 1300 923 460

project details



ALDI PRESTONS
CAR PARK & OFFICE REFURB
PRESTONS NSW

shoot title


EXISTING OVERALL SITE PLAN

issue date	scale @ A0	stage
26.06.2019	1:500	SKETCH
job no.	dwg no.	revision
BAS190014	PRE-SK-A-1001	S1

original sheet size A0: 34.1 x 119 cm

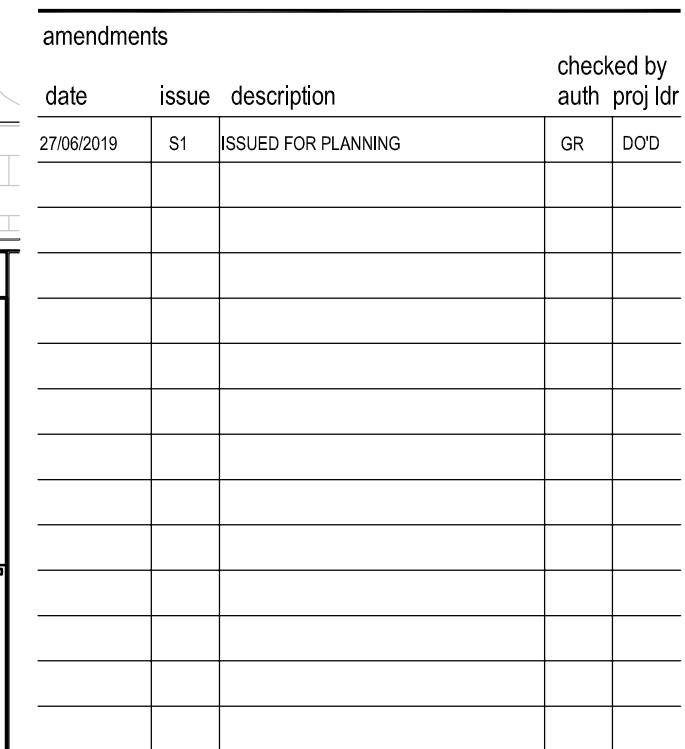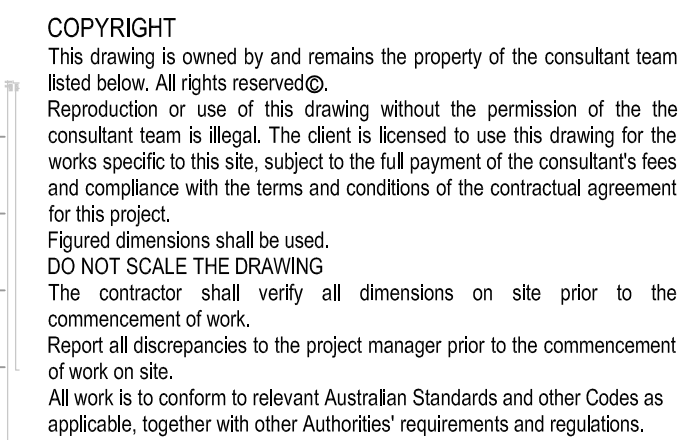

0 5 10 15 20 25m
Scale 1:500

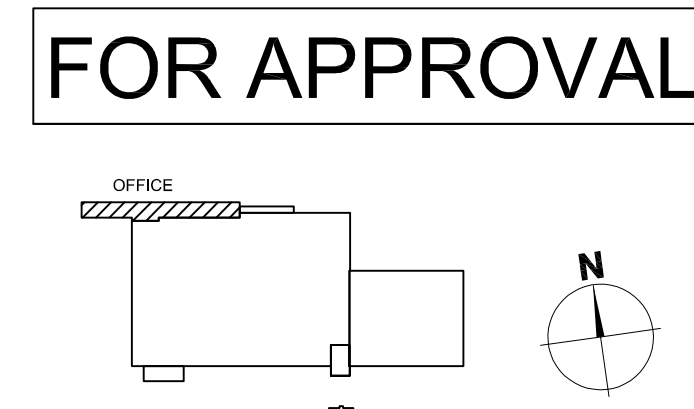[illegible]

KEY PLAN (NOT TO SCALE)

Glenn



ALDI FOODS
(A LIMITED PARTNERSHIP)
1 SARGENTS ROAD
MINCHINBURY NSW 2770

Arch

BELL

BELL ARCHITECTURE
MATT BELL NOMINATED ARCHITECT NSW 9666
SUITE 202, 25-29 BERRY STREET NORTH SYDNEY NSW 2060
PO BOX 1037 NORTH SYDNEY NSW 2059
T 1300 923 460

project details


ALDI PRESTONS
CAR PARK & OFFICE REFURB
PRESTONS NSW

shoot title


DEMOLITION
OVERALL SITE PLAN

issue date	scale @ A0	stage
02.07.19	1:500	SKETCH
job no.	dwg no.	revision
BAS190014	PRE-SK-A-1101	S1

original sheet size A0: 841 x 1189mm

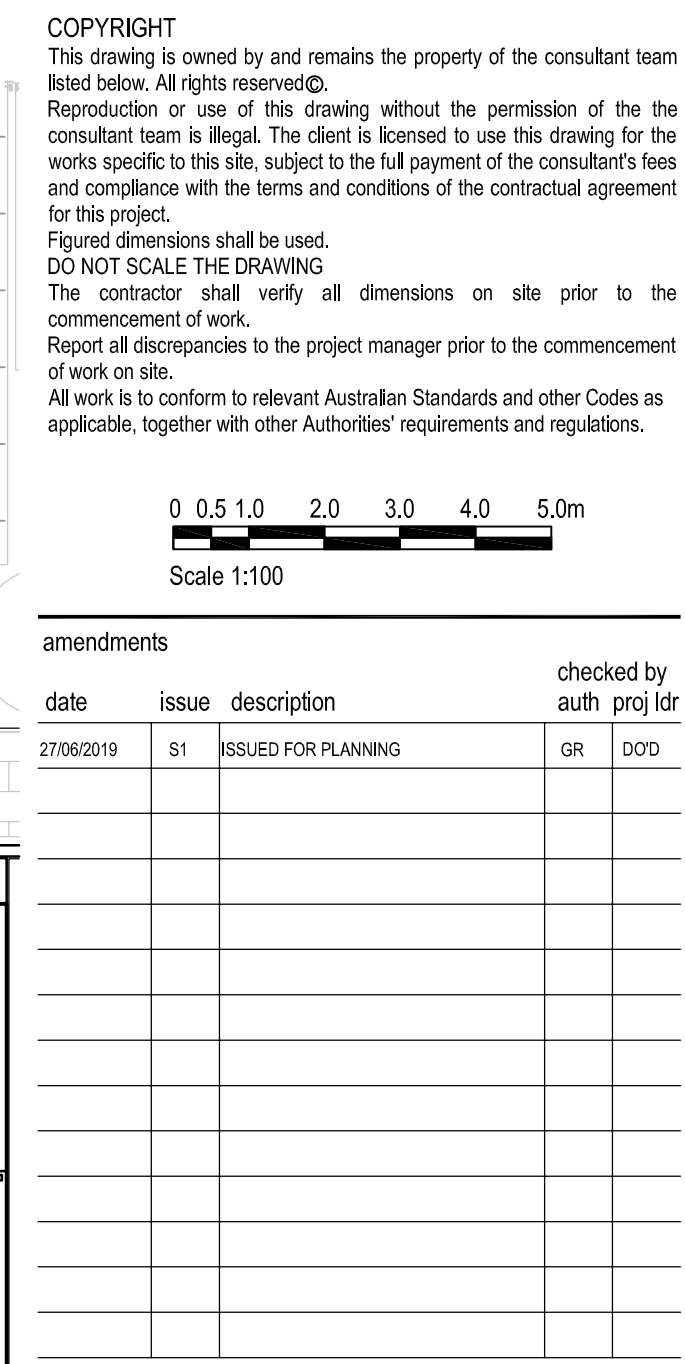

LEGEND: ELEMENT NOMINATED TO BE DEMOLISHED

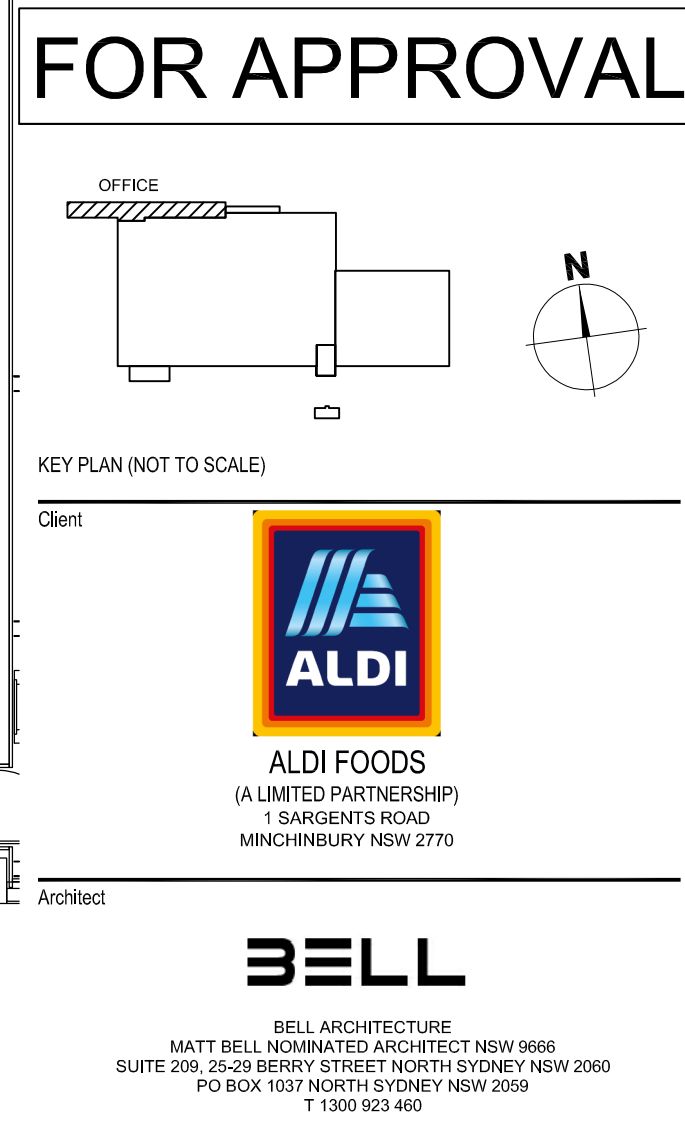


project details			
ALDI PRESTONS			
CAR PARK & OFFICE REFURB			
PRESTONS NSW			
			PRE
sheet title			
EXISTING AND DEMOLITION GROUND AND FIRST FLOOR PLAN - OFFICE			
issue date	scale @ A0	stage	
26.05.2019	1:100	SKETCH	
job no.	dwg no.	revision	
BAS1900014	PRE-SK-A-1301	S1	

[illegible]

CAR PARK NUMBERS: PRESTONS		
	EXISTING	PROPOSED
NORTH CAR PARK	168	177
ACCESSIBLE SPACES	4	4
WESTERN CAR PARK	0	117
TOTAL CAR PARK SPACES	172	298

FOR APPROVAL

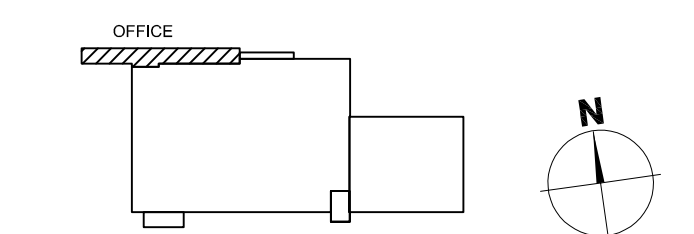

KEY PLAN (NOT TO SCALE)

Glenn



ALDI FOODS
(A LIMITED PARTNERSHIP)
1 SARGENTS ROAD
MINCHINBURY NEW 27

Arch

BELL

BELL ARCHITECTURE
MATT BELL NOMINATED ARCHITECT
SUITE 202, 25-29 BERRY STREET NORTH
PO BOX 1037 NORTH SYDNEY
T 1300 923 460

project details



**ALDI PRESTONS
CAR PARK & OFFICE REFURB
PRESTONS NSW**

shoot title


PROPOSED OVERALL SITE PLAN
CAR PARK EXTENSION

issue date	scale @ A0	stage
27.06.2019	1:500	SKETCH
job no.	dwg no.	revision
BAS190014	PRE-SK-A-2001	S1

original sheet size A0 841 x 1189mm

 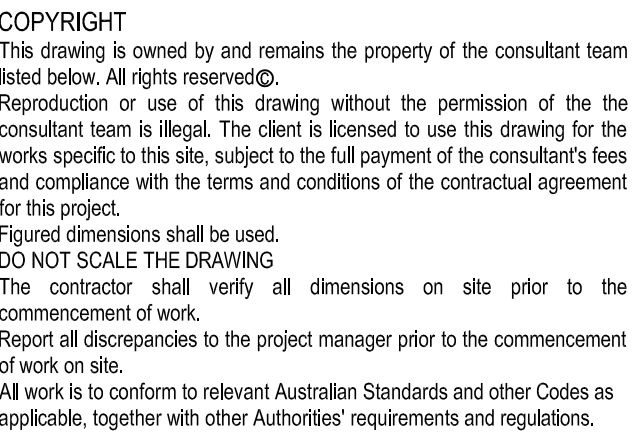[illegible]

 **GROUND FLOOR PLAN**
PROPOSED SCALE 1:100 @ A0

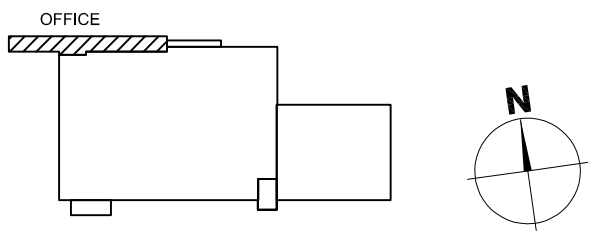

KEY PLAN (NOT TO SCALE)

West



ALDI FOODS
A LIMITED PARTNERSHIP
1 SARGENT'S ROAD
MINCHINBURY NSW 2770

actives

BELL

BELL ARCHITECTURE
MATT BELL NOMINATED ARCHITECT NSW 9666
SUITE 202, 25-29 BERRY STREET NORTH SYDNEY NSW 2060
PO BOX 1037 NORTH SYDNEY NSW 2059
T 1300 923 460

project details

ALDI PRESTONS
CAR PARK & OFFICE REFURB.
PRESTONS NSW


sheet title

PROPOSED GROUND FLOOR PLAN
OFFICE


issue date	scale @ A0	stage
26.06.2019	1:100	SKETCH
job no.	dwg no.	revision
BAS190014	PRE-SK-A-2201	S1

original sheet size A0 (841 x 1189mm)

0 0.5 1.0 2.0 3.0 4.0 5.0m
Scale 1:100

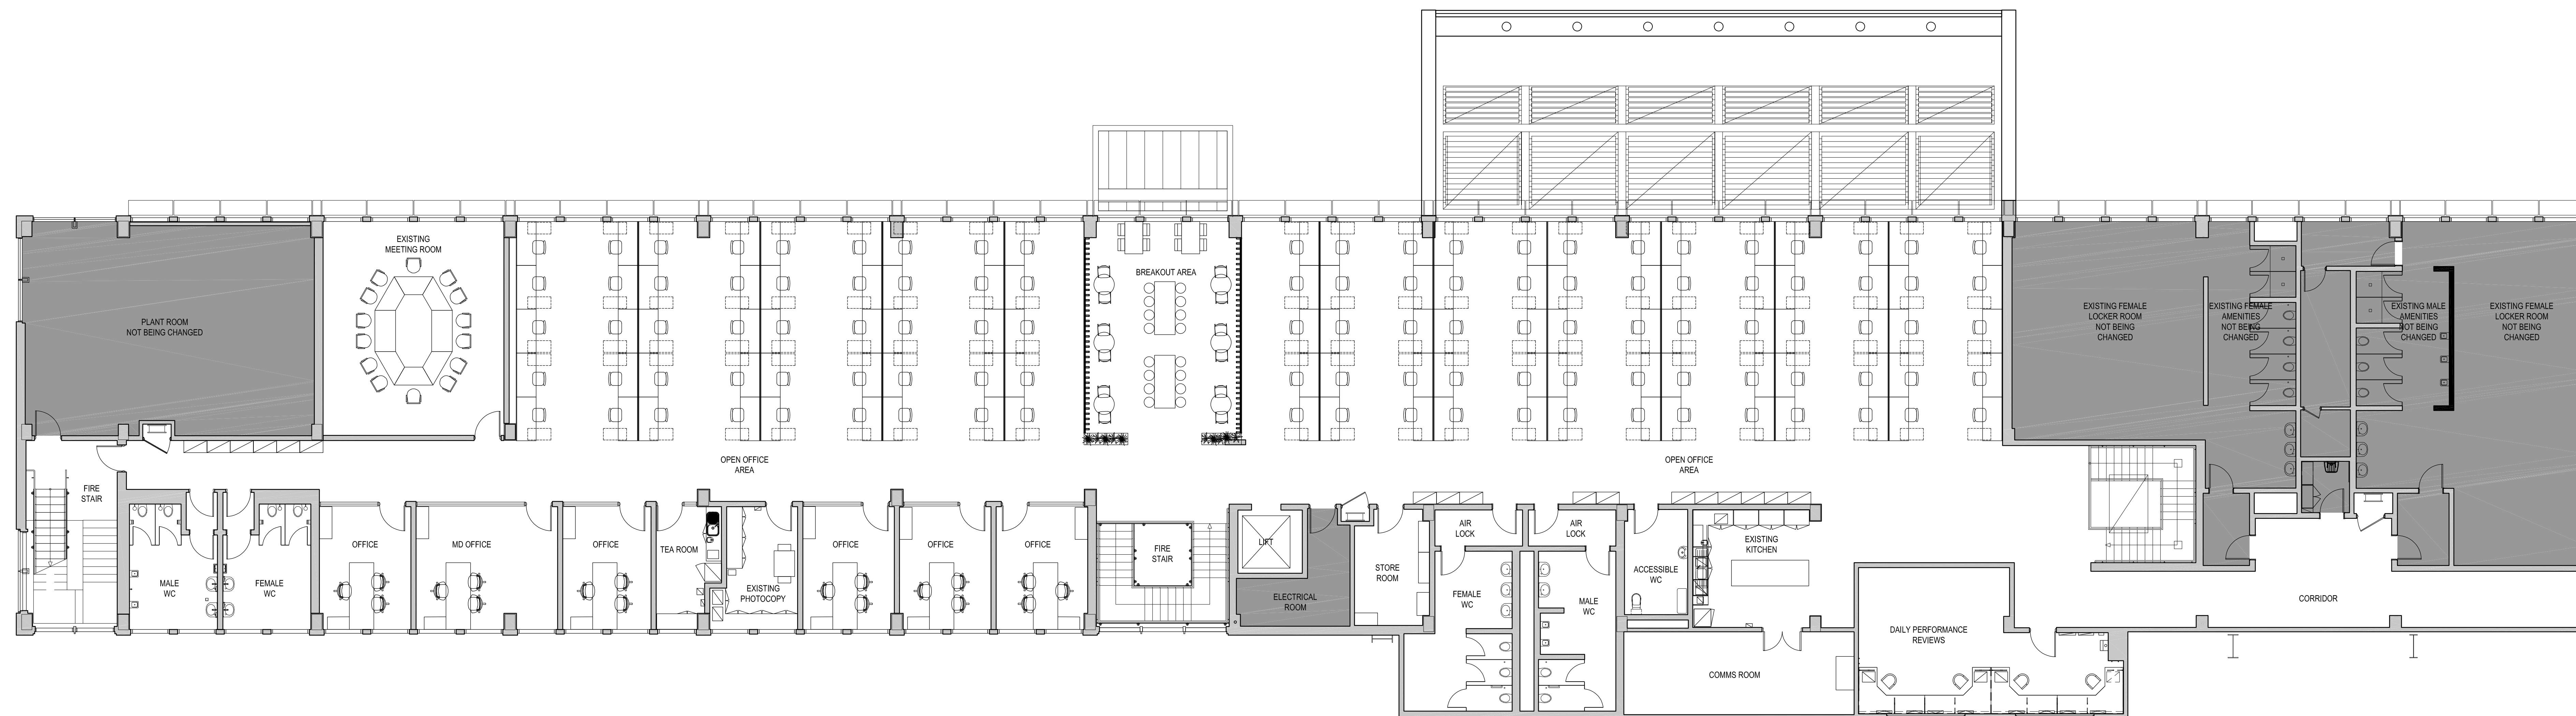
[illegible]

 **FIRST FLOOR PLAN**
PROPOSED SCALE 1:100 @A0

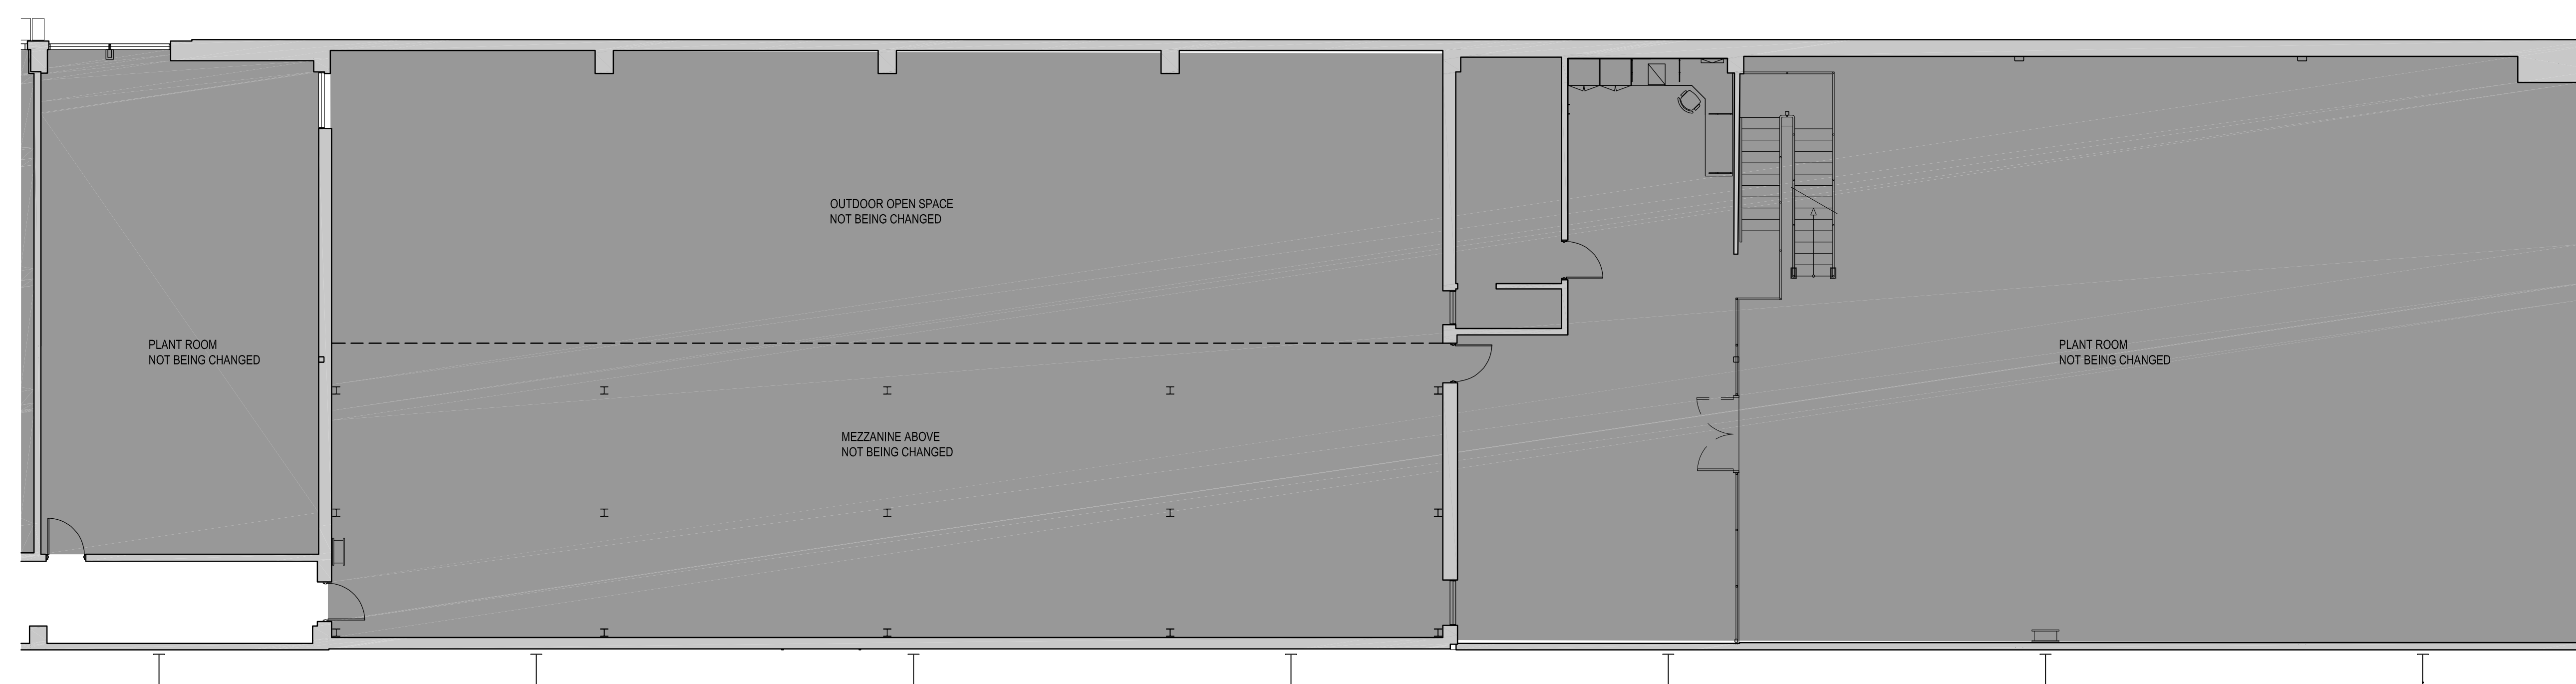

 FIRST FLOOR PLAN CONTINUED
PROPOSED SCALE 1:100 @ A2

FOR APPROVAL

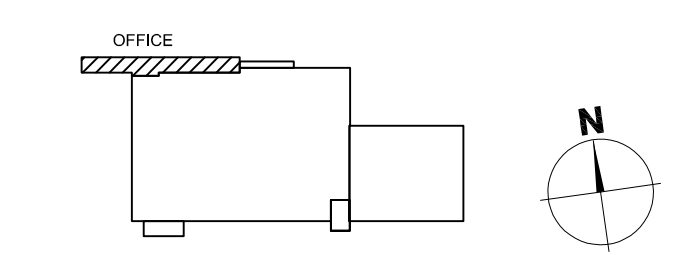

KEY PLAN (NOT TO SCALE)

Glen



ALDI FOODS
(A LIMITED PARTNERSHIP)
1 SARGENT'S ROAD
MINCHINBURY NSW 2770

Archives



BELL ARCHITECTURE
MATT BELL, NOMINATED ARCHITECT NSW 9666
SUITE 202, 25-29 BERRY STREET NORTH SYDNEY NSW 2060
PO BOX 1037 NORTH SYDNEY NSW 2059
T 1300 923 460







ALDI PRESTONS
CAR PARK & OFFICE REFURB.
PRESTONS NSW

shoot title

PROPOSED FIRST FLOOR PLAN
OFFICE

issue date	scale @ A0	stage
26.06.2019	1:100	SKETCH
job no.	dwg no.	revision
BAS190014	PRE-SK-A-2202	S1

original sheet size A0: 341 x 1190mm

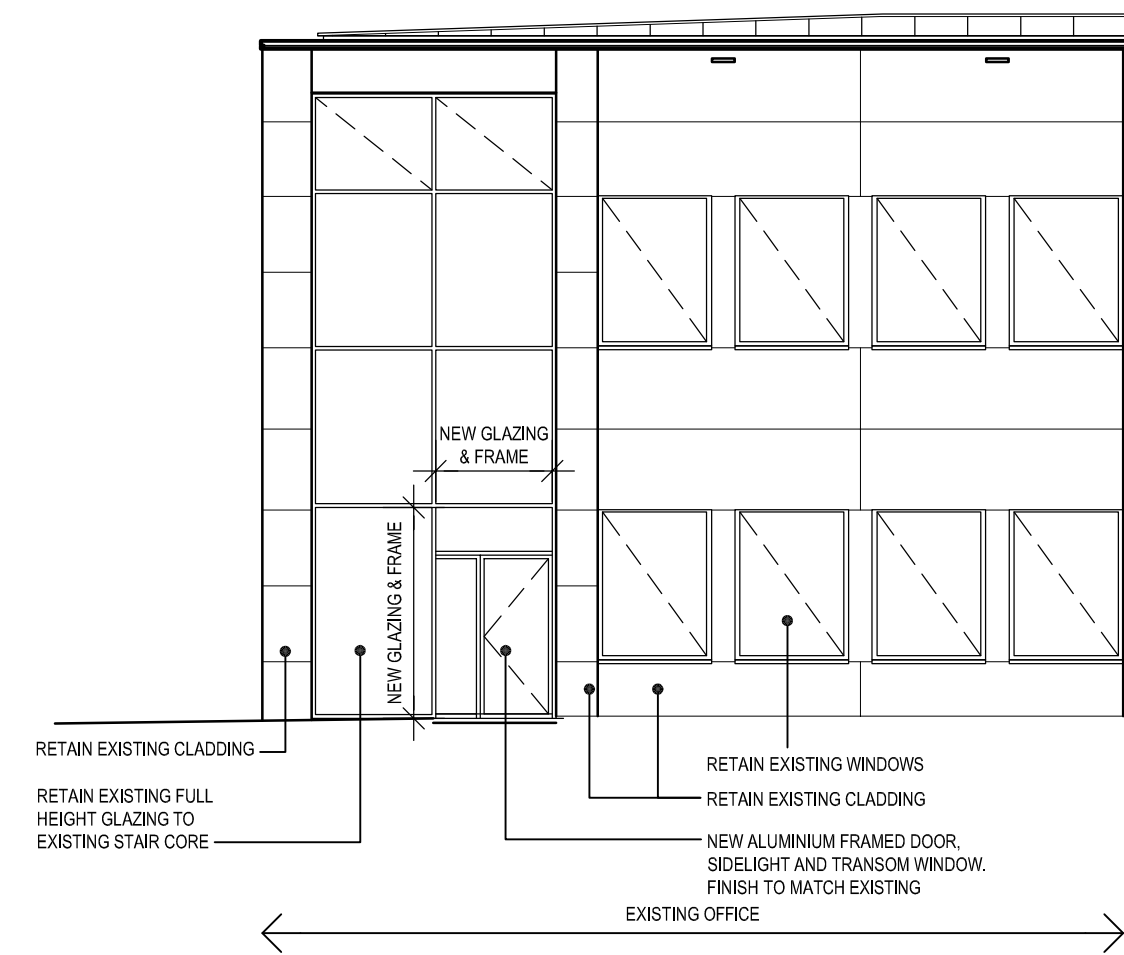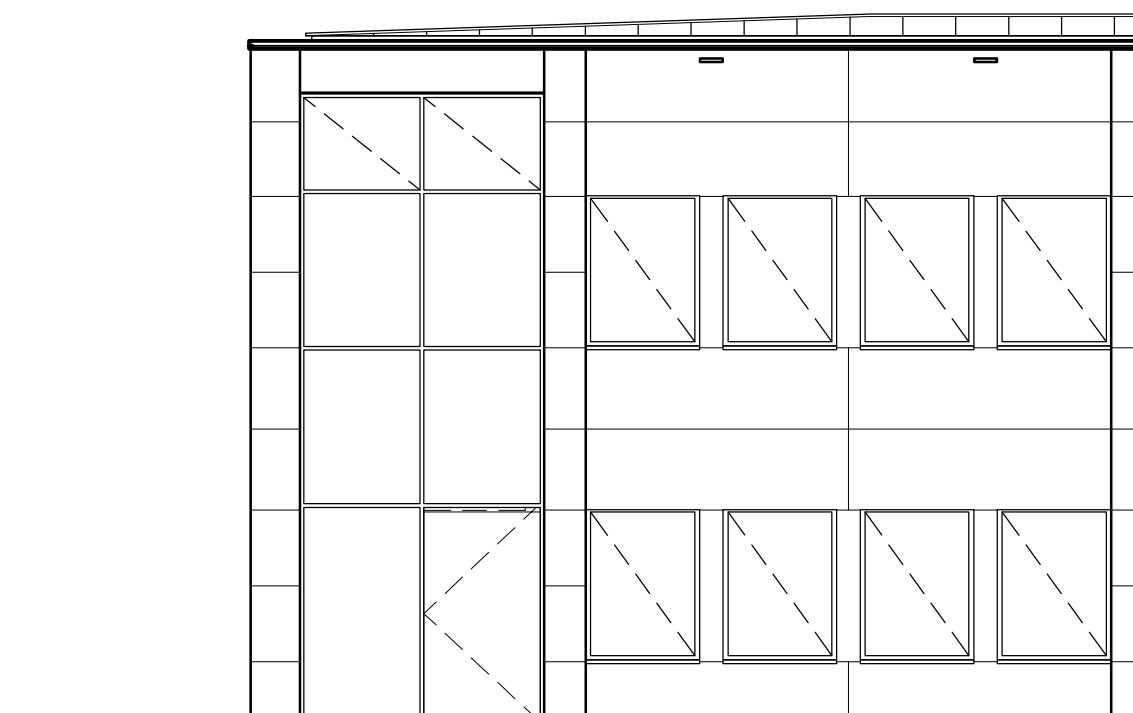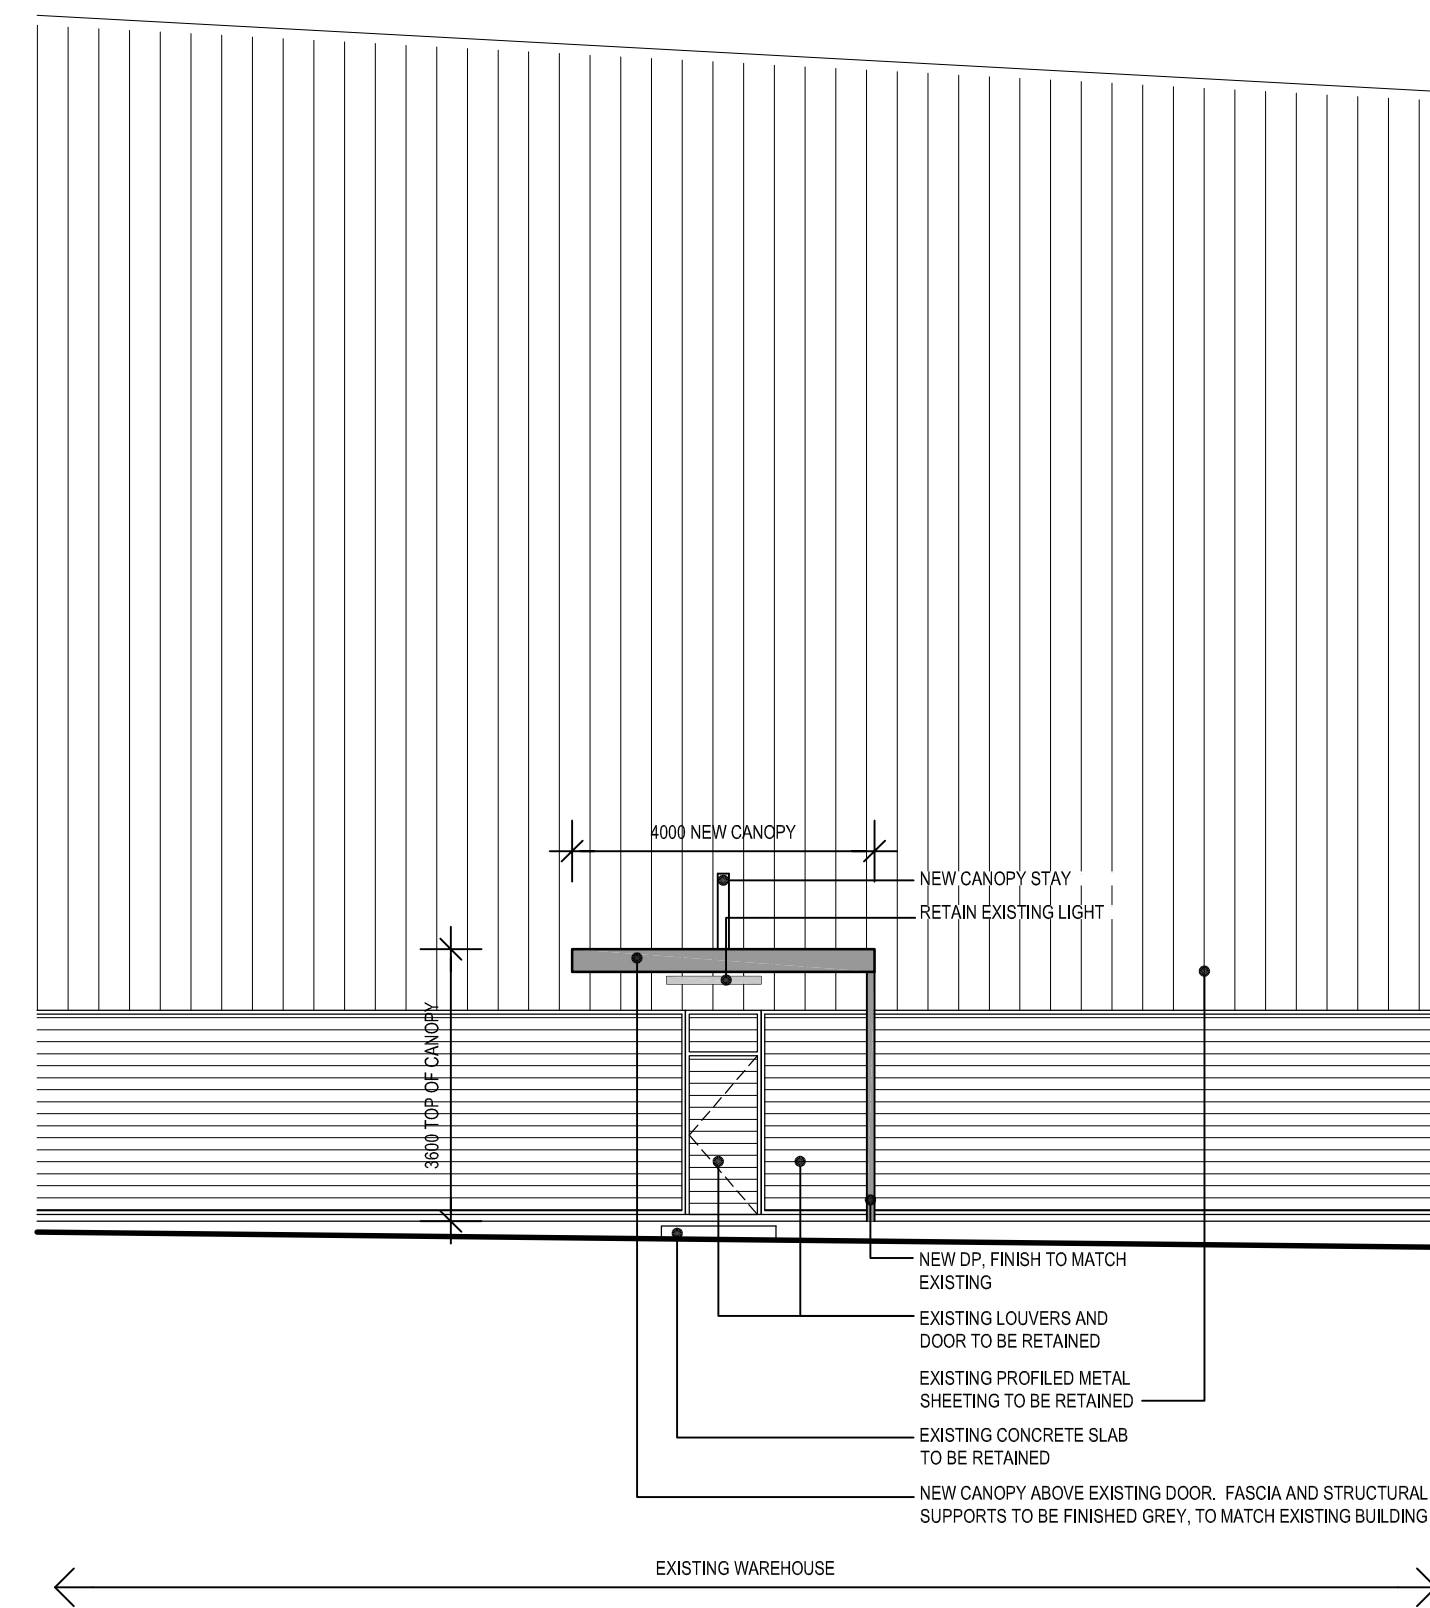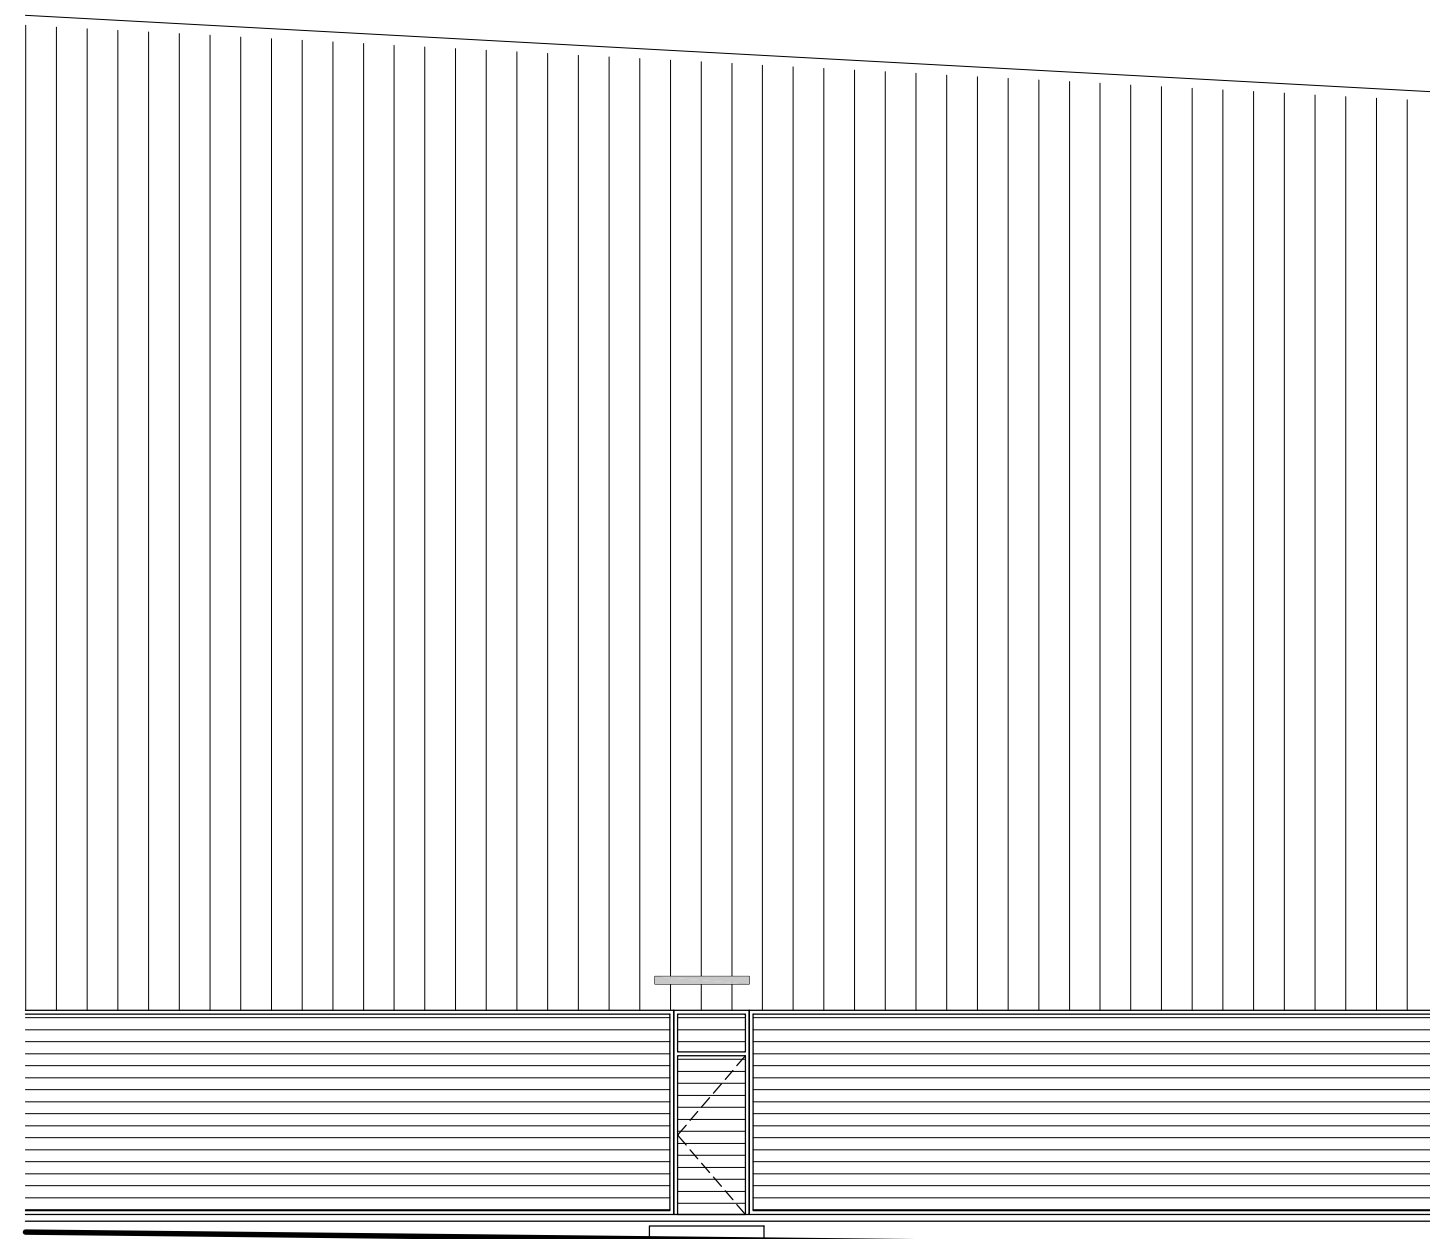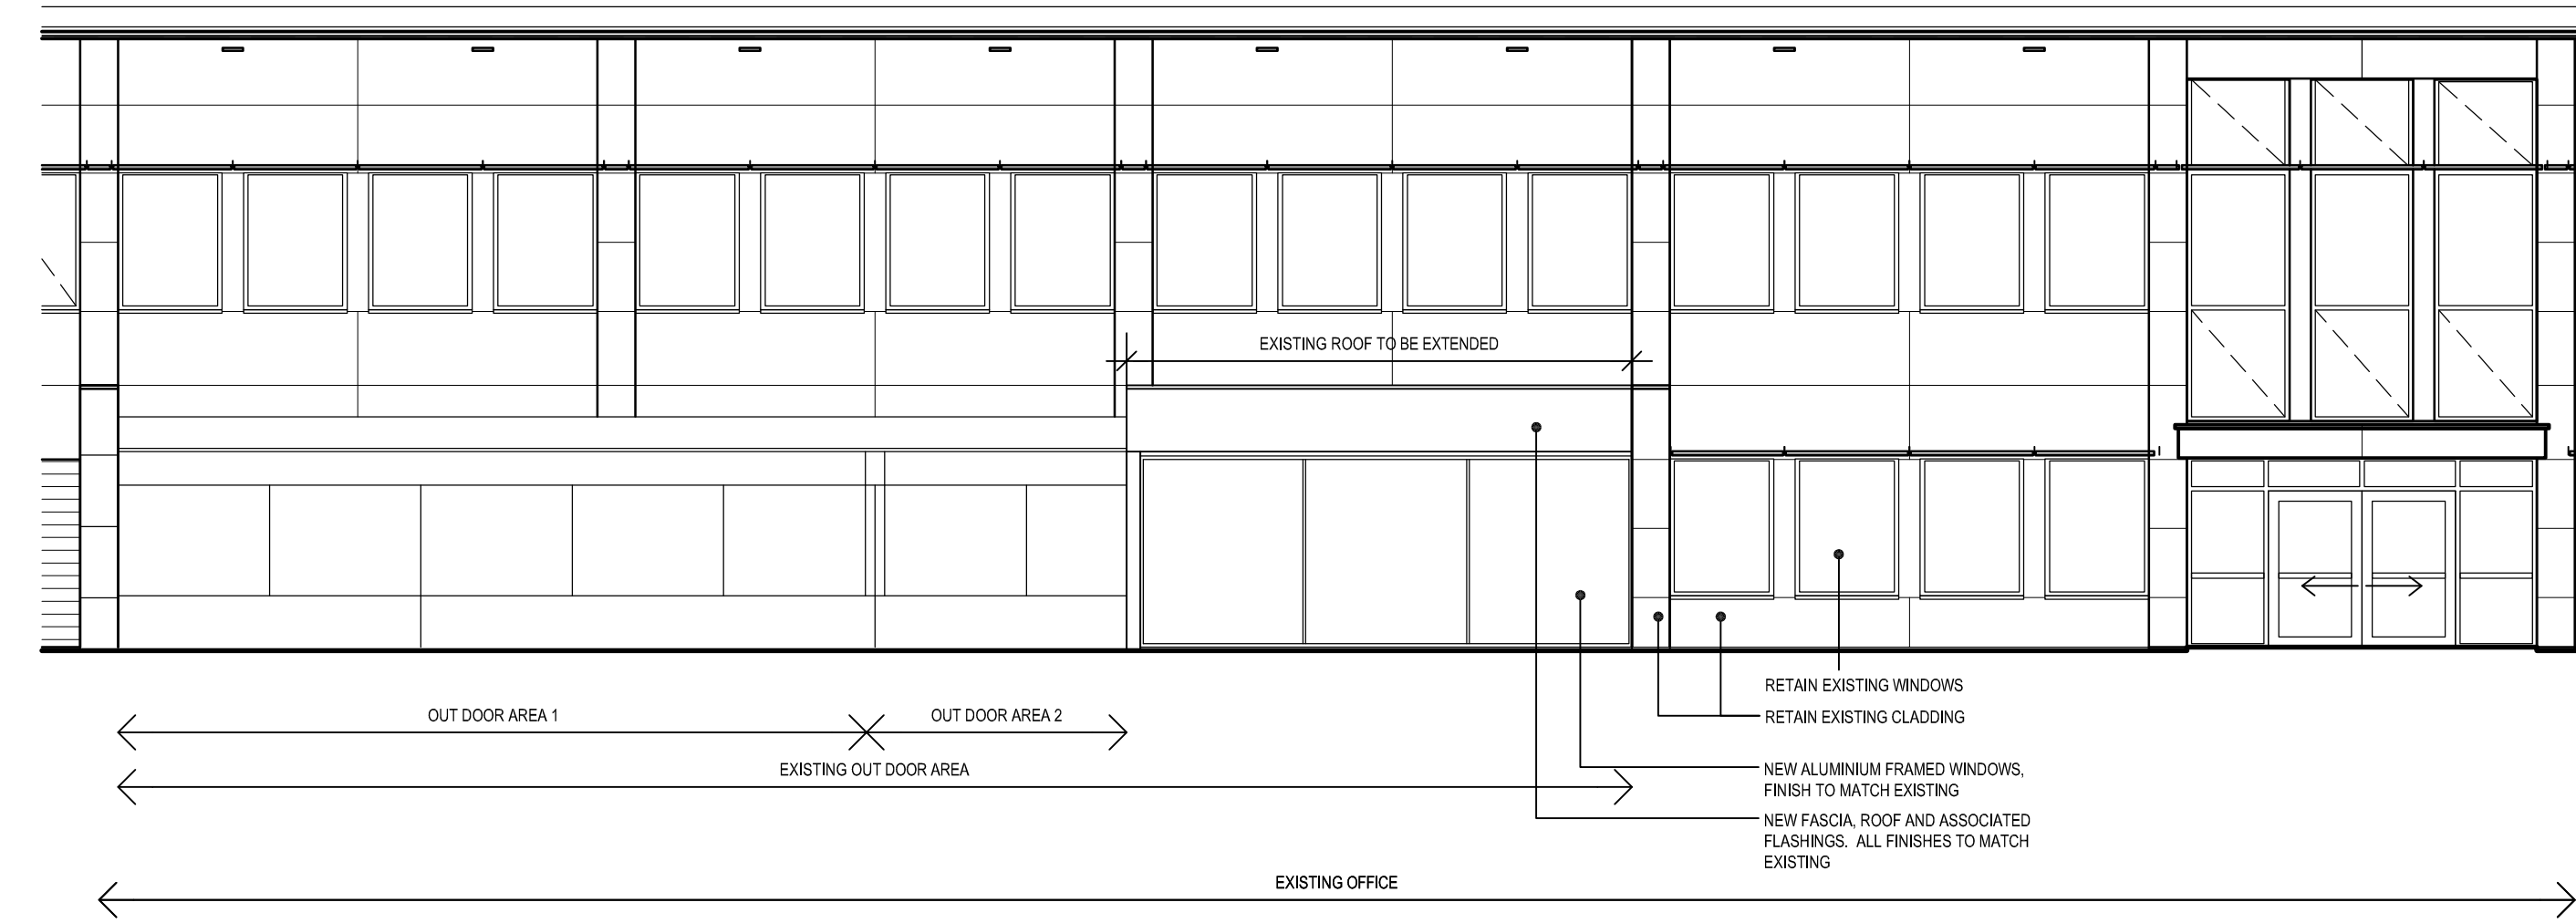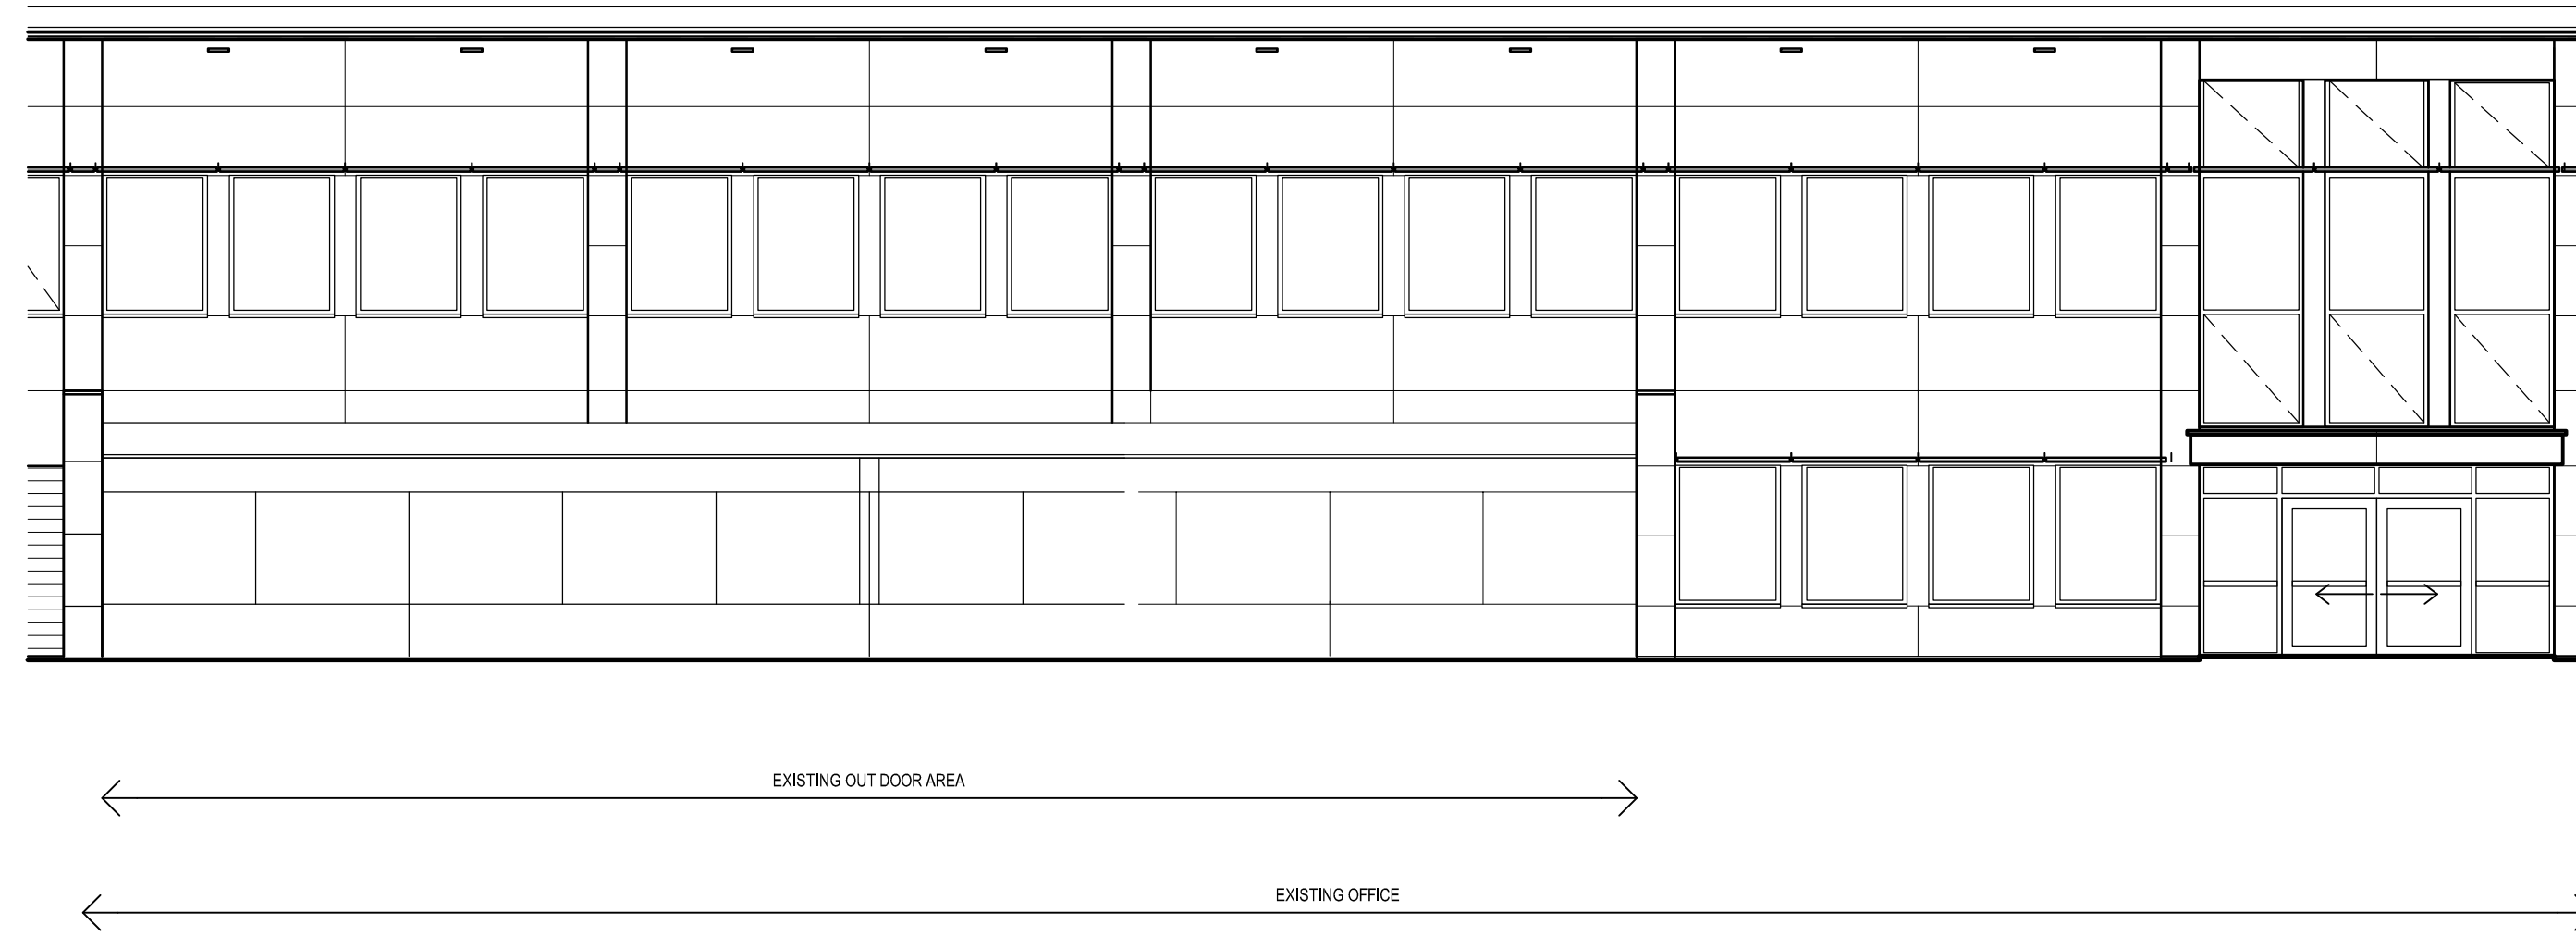


COPYRIGHT
This drawing is owned by and remains the property of the consultant team listed below. All rights reserved.
Reproduction or use of this drawing without the permission of the consultant team is illegal. The client is licensed to use this drawing for the project specific to this file, subject to the full payment of the consultant's fees and compliance with the terms and conditions of the contractual agreement for this project.
Figured dimensions shall be used.
DO NOT SCALE THE DRAWING
The contractor shall verify all dimensions on site prior to the commencement of work.
Report all discrepancies to the project manager prior to the commencement of work on site.
All work is to conform to relevant Australian Standards and other Codes as applicable together with other Authorities' requirements and regulations.

0 0.5 1.0 2.0 3.0 4.0 5.0m
Scale 1:100

[illegible]

FOR APPROVAL

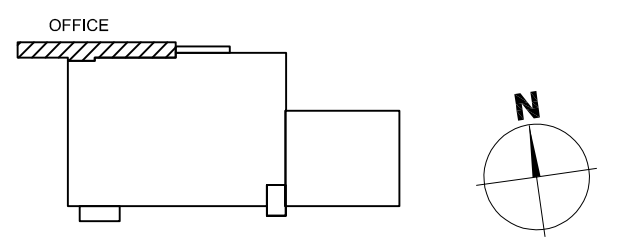

project details

WALDI PRESTONS
CAR PARK & OFFICE REFURB.
PRESTONS NSW

sheet title

EXISTING AND PROPOSED
PART EXTERNAL ELEVATIONS

issue date	scale @ A0	stage
26.06.2019	1:100	SKETCH
job no.	dwg no.	revision
BAS190014	PRE-SK-A-3101	S1