


- (A) EASEMENT TO DRAIN WATER 6 WIDE (DP 1131115).
(B) EASEMENT TO DRAIN WATER 6 WIDE (DP 1131116).
(C) EASEMENT FOR OVERLAND FLOW 6 WIDE (DP 1131116).
(D) EASEMENT TO DRAIN WATER 6 WIDE (DP 1131117).
(E) EASEMENT FOR OVERLAND FLOW 6 WIDE (DP 1131117).
(G) EASEMENT TO DRAIN WATER 5 WIDE (DP 1131118).
(H) RESTRICTION ON THE USE OF LAND (AD 923975).
(J) EASEMENT FOR WATER SUPPLY PURPOSES 3.20 AND 3.40 METRES WIDE (DP 1143559).
(K) EASEMENT FOR UNDERGROUND CABLES 1 WIDE (DP 1162123).
(L) EASEMENT FOR PADMOUNT STATION 2.75 WIDE (DP 1162123).
(M) RESTRICTION ON THE USE OF LAND (DP 1162123).

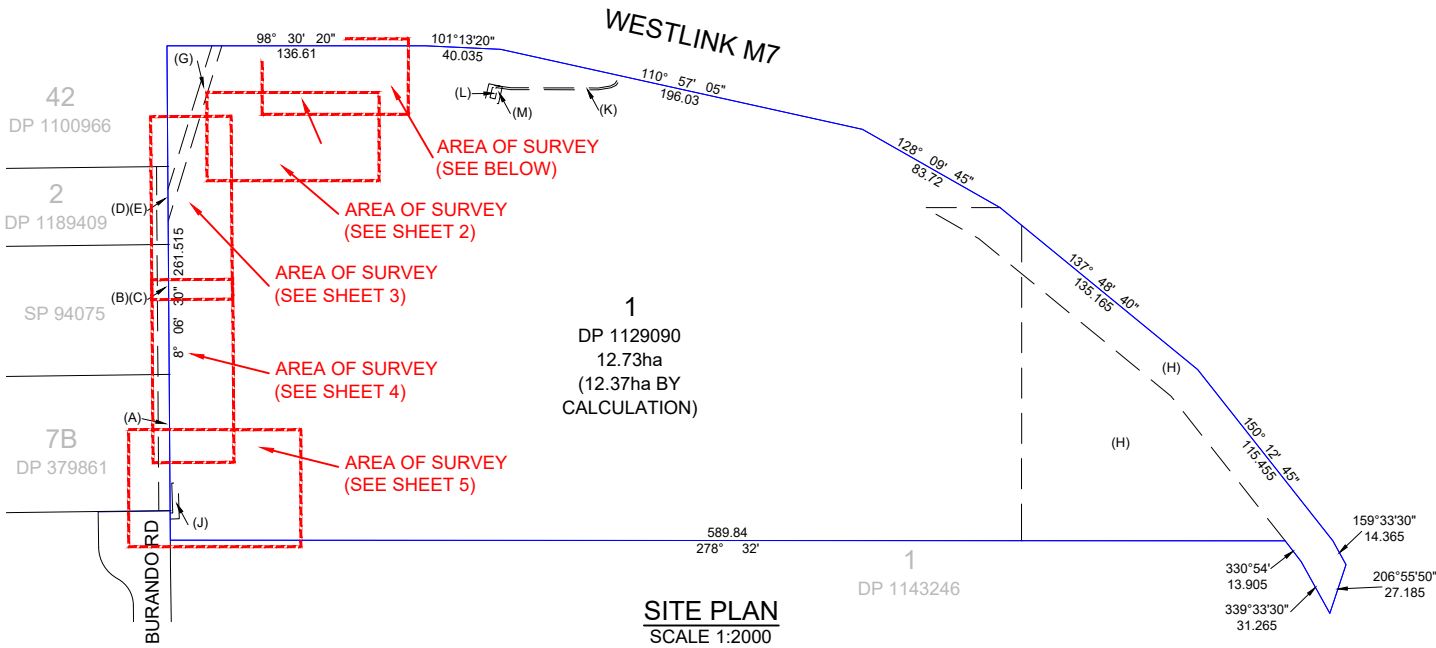

- LEGEND**
- BOOM GATE
 - SIGN POST
 - BOLLARD
 - ELECTRICAL GARDEN LIGHT
 - LIGHT POLE
 - SUBSOIL DRAINAGE FLUSH POINT
 - GATIC PIT LID
 - GRATED STORMWATER PIT
 - WATER IRRIGATION VALVE
 - WATER FIRE HYDRANT
 - SEWER ACCESS CHAMBER
 - COMMS MAIN DBYD APPROXIMATE LOCATION
 - DRAINAGE DISH DRAIN
 - CONCRETE DRAINAGE PIPE
 - GUTTER FLOW LINE
 - LINEMARKING BROKEN LINE
 - LINEMARKING FULL PAINT LINE
 - COMMUNICATIONS PIT
 - TELEPHONE PIT
 - BUILDING FLOOR LEVEL

NOTES:

BOUNDARIES HAVE BEEN CALCULATED FROM DEPOSITED PLAN DP1162123 AND HAS NOT BEEN FULLY INVESTIGATED.

THIS PLAN INDICATING ORIGINAL DIMENSIONS HAS BEEN PREPARED FOR DETAIL SURVEY PURPOSES ONLY. AND AS SUCH IT HAS NOT BEEN EXAMINED FOR REGISTRATION WITH NSW LAND REGISTRY SERVICES (LRS). NO RESPONSIBILITY CAN THEREFORE BE ACCEPTED FOR ANY FUTURE DIFFERENCE IN BOUNDARY LOCATION WHICH MAY RESULT FROM RE-SURVEY OF ADJOINING LANDS OR THE SUBSEQUENT REGISTRATION OF NEW SURVEY PLANS.

SHOULD FURTHER DEVELOPMENT BE REQUIRED NEAR OR ON BOUNDARIES, FURTHER SURVEY WILL BE REQUIRED AND BOUNDARY MARKS PLACED.

PARTIAL DETAIL SURVEY FOR THE PURPOSE OF APPROVAL OF PROPOSED CARPARK EXTENSION TO BE USED FOR PRELIMINARY ENGINEERING DESIGN ONLY. FURTHER INVESTIGATION OF UNDERGROUND SERVICES WILL BE REQUIRED PRIOR TO UNDERTAKING ANY ENGINEERING DESIGN FOR APPROVAL FOR CONSTRUCTION.

DETAIL SURVEY OF VISUAL FEATURES ONLY.

ORIGIN OF AUSTRALIAN HEIGHT DATUM WAS FROM PM 54975, R.L 28.833 FROM SCIMS ON THE 18TH MARCH 2019.


ANY UNDERGROUND SERVICES SHOWN ON THESE DRAWINGS ARE INDICATIVE ONLY. ANY LOCATION SHOWN HAVE BEEN COMPILED FROM VISUAL EVIDENCE ON SITE. RELEVANT LOCAL AUTHORITIES PLANS, PRIVATE SERVICE LINES AND CROSSINGS ARE NOT SHOWN. IT IS THE RESPONSIBILITY OF THE CONSTRUCTION TEAM TO CONFIRM DEPTH AND LOCATION WITH THE RELEVANT LOCAL AUTHORITY. ALL EXISTING UNDERGROUND SERVICES SHOULD BE EXPOSED BY HAND PRIOR TO EARTHWORKS COMMENCING.

CONTOURS SHOWN DEPICT THE TOPOGRAPHY, EXCEPT AT SPOT LEVELS SHOWN, THEY DO NOT REPRESENT THE EXACT LEVEL, AT ANY PARTICULAR POINT.


ANY ELECTRONIC STORAGE, DOWNLOADING, PRINT, DISPLAY, COPY OR REPRODUCTION OF THIS SURVEY SHOULD CONTAIN NO ADDITIONS OR ALTERATIONS TO THE SURVEY.

COPYRIGHT OF THIS DRAWING IS THE PROPERTY OF, AND SHOULD NOT BE REPRODUCED IN PART OR WHOLE WITHOUT THE WRITTEN PERMISSION OF BARKER RYAN STEWART P/L.

THESE NOTES FORM AN INTEGRAL PART OF THE PLAN.

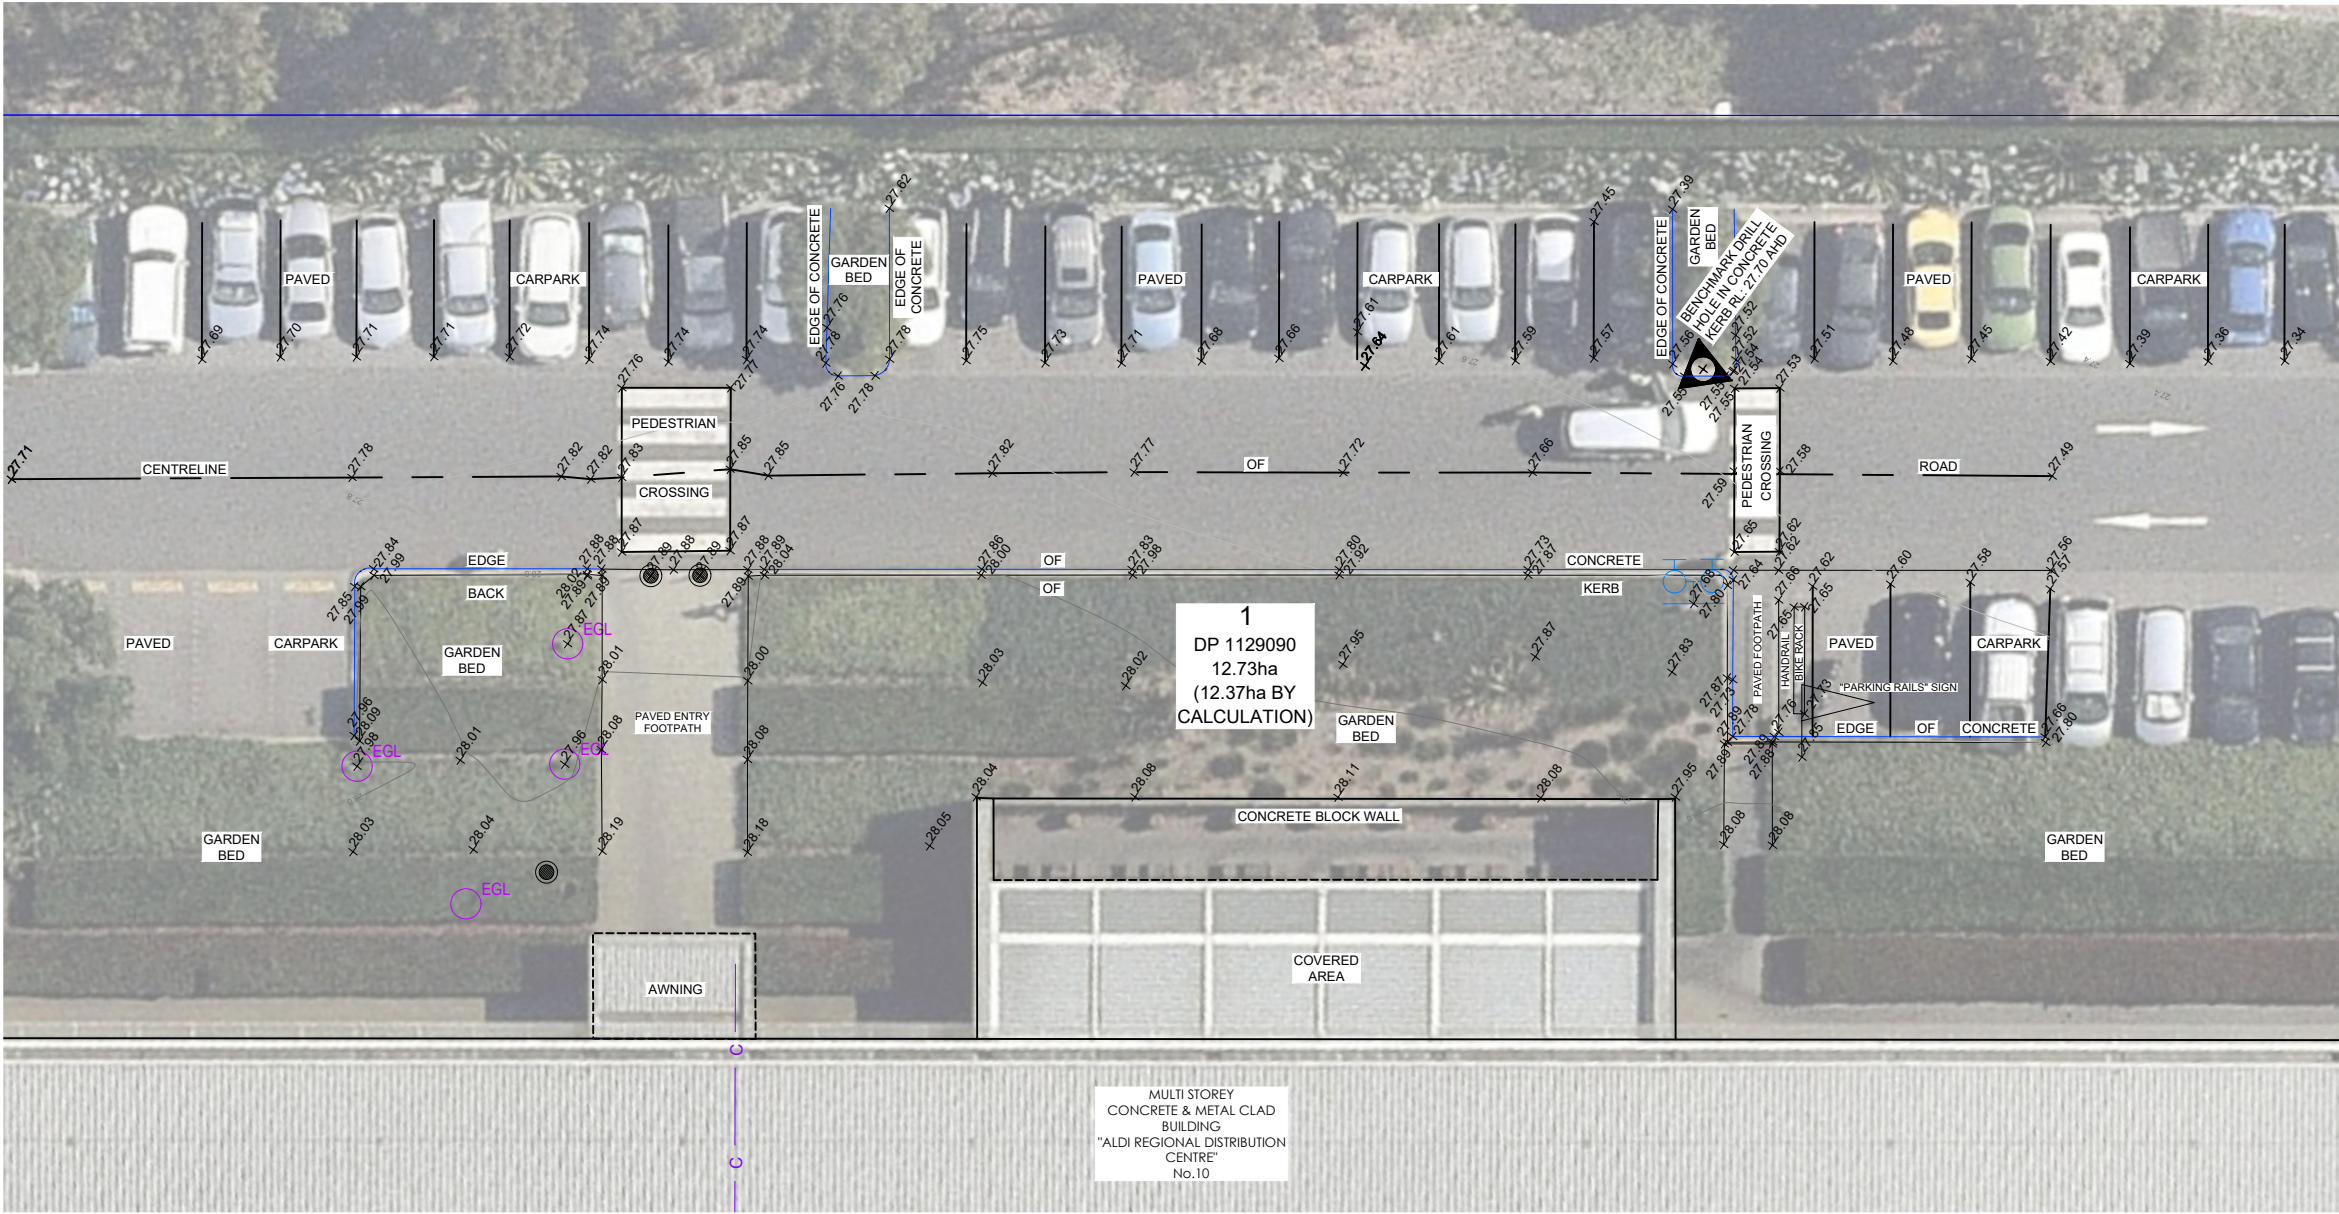

FOR CONTINUATION REFER SHEET 2

 

AERIAL IMAGE TAKEN FROM NEARMAPS WEBSITE
AERIAL IMAGE TAKEN ON 28TH DECEMBER 2019

SURVEY PLAN SET CONSISTS OF FIVE PLANS:
SITE PLAN - SHEET 1
DETAIL PLAN - SHEETS 1, 2, 3, 4 AND 5.

Dates of Survey: 19/03/2019 & 30/05/2019
Contour Interval: 0.2m

REV	AMENDMENT	ISSUED	DATE
A	INITIAL ISSUE	BDK	25/03/19
B	ADDITIONAL SURVEY DATA ADDED	BDK	07/06/19



SYDNEY
P: 02 9659 0005
CENTRAL COAST
P: 02 4325 5255
HUNTER
P: 02 4966 8388
ABN: 26 134 067 842
www.brs.com.au
mail@brs.com.au

Client:
ALDI STORES
(A LIMITED PARTNERSHIP)
ABN 90 196 565 019

PARTIAL DETAIL SURVEY OF LOT 1 DP 1129090
No.10 BURANDO ROAD PRESTONS
LGA: LIVERPOOL
SHEET 1 OF 5

Designed: ---
Drawn: DKH
Checked: BDK/JF
Scales: Plan 1:125
Horiz.
Vert.
X-Sect.
Datum: A.H.D

Plan No.
CC190015-00-001
File Ref.
CC190015
REV.
B



- (A) EASEMENT TO DRAIN WATER 6 WIDE (DP 1131115).
(B) EASEMENT TO DRAIN WATER 6 WIDE (DP 1131116).
(C) EASEMENT FOR OVERLAND FLOW 6 WIDE (DP 1131116).
(D) EASEMENT TO DRAIN WATER 6 WIDE (DP 1131117).
(E) EASEMENT FOR OVERLAND FLOW 6 WIDE (DP 1131117).
(F) EASEMENT TO DRAIN WATER 5 WIDE (DP 1131118).
(G) RESTRICTION ON THE USE OF LAND (AD 923975).
(H) EASEMENT FOR WATER SUPPLY PURPOSES 3.20 AND 3.40 METRES WIDE (DP 1143559).
(I) EASEMENT FOR UNDERGROUND CABLES 1 WIDE (DP 1162123).
(J) EASEMENT FOR PADMOUNT STATION 2.75 WIDE (DP 1162123).
(K) RESTRICTION ON THE USE OF LAND (DP 1162123).

LEGEND

	BOOM GATE		COMMUNICATIONS PIT
	SIGN POST		TELEPHONE PIT
	BOLLARD		BUILDING FLOOR LEVEL
	ELECTRICAL GARDEN LIGHT		
	LIGHT POLE		
	SUBSOIL DRAINAGE FLUSH POINT		
	GATIC PIT LID		WATER TAP
	GRATED STORMWATER PIT		
	WATER IRRIGATION VALVE		
	WATER FIRE HYDRANT		
	SEWER ACCESS CHAMBER		
	COMMS MAIN DBYD APPROXIMATE LOCATION		
	DRAINAGE DISH DRAIN		
	CONCRETE DRAINAGE PIPE		
	GUTTER FLOW LINE		
	LINEMARKING BROKEN LINE		
	LINEMARKING FULL PAINT LINE		

NOTES:

BOUNDARIES HAVE BEEN CALCULATED FROM DEPOSITED PLAN DP1162123 AND HAS NOT BEEN FULLY INVESTIGATED.

THIS PLAN INDICATING ORIGINAL DIMENSIONS HAS BEEN PREPARED FOR DETAIL SURVEY PURPOSES ONLY. AND AS SUCH IT HAS NOT BEEN EXAMINED FOR REGISTRATION WITH NSW LAND REGISTRY SERVICES (LRS). NO RESPONSIBILITY CAN THEREFORE BE ACCEPTED FOR ANY FUTURE DIFFERENCE IN BOUNDARY LOCATION WHICH MAY RESULT FROM RE-SURVEY OF ADJOINING LANDS OR THE SUBSEQUENT REGISTRATION OF NEW SURVEY PLANS.

SHOULD FURTHER DEVELOPMENT BE REQUIRED NEAR OR ON BOUNDARIES, FURTHER SURVEY WILL BE REQUIRED AND BOUNDARY MARKS PLACED.

PARTIAL DETAIL SURVEY FOR THE PURPOSE OF APPROVAL OF PROPOSED CARPARKING EXTENSION TO BE USED FOR PRELIMINARY ENGINEERING DESIGN ONLY. FURTHER INVESTIGATION OF UNDERGROUND SERVICES WILL BE REQUIRED PRIOR TO UNDERTAKING ANY ENGINEERING DESIGN FOR APPROVAL FOR CONSTRUCTION.

DETAIL SURVEY OF VISUAL FEATURES ONLY.

ORIGIN OF AUSTRALIAN HEIGHT DATUM WAS FROM PM 54975, R.L 28.833 FROM SCIMS ON THE 18TH MARCH 2019.

ANY UNDERGROUND SERVICES SHOWN ON THESE DRAWINGS ARE INDICATIVE ONLY. ANY LOCATION SHOWN HAVE BEEN COMPILED FROM VISUAL EVIDENCE ON SITE. RELEVANT LOCAL AUTHORITIES PLANS, PRIVATE SERVICE LINES AND CROSSINGS ARE NOT SHOWN. IT IS THE RESPONSIBILITY OF THE CONSTRUCTION TEAM TO CONFIRM DEPTH AND LOCATION WITH THE RELEVANT LOCAL AUTHORITY. ALL EXISTING UNDERGROUND SERVICES SHOULD BE EXPOSED BY HAND PRIOR TO EARTHWORKS COMMENCING.

CONTOURS SHOWN DEPICT THE TOPOGRAPHY, EXCEPT AT SPOT LEVELS SHOWN, THEY DO NOT REPRESENT THE EXACT LEVEL. AT ANY PARTICULAR POINT.

ANY ELECTRONIC STORAGE, DOWNLOADING, PRINT, DISPLAY, COPY OR REPRODUCTION OF THIS SURVEY SHOULD CONTAIN NO ADDITIONS OR ALTERATIONS TO THE SURVEY.



COPYRIGHT OF THIS DRAWING IS THE PROPERTY OF, AND SHOULD NOT BE REPRODUCED IN PART OR WHOLE WITHOUT THE WRITTEN PERMISSION OF BARKER RYAN STEWART P/L.

THESE NOTES FORM AN INTEGRAL PART OF THE PLAN.

AERIAL IMAGE TAKEN FROM NEARMAPS WEBSITE
AERIAL IMAGE TAKEN ON 28TH DECEMBER 2019

SURVEY PLAN SET CONSISTS OF FIVE PLANS:
SITE PLAN - SHEET 1
DETAIL PLAN - SHEETS 1, 2, 3, 4 AND 5.

Dates of Survey: 19/03/2019 &
30/05/2019
Contour Interval: 0.2m

 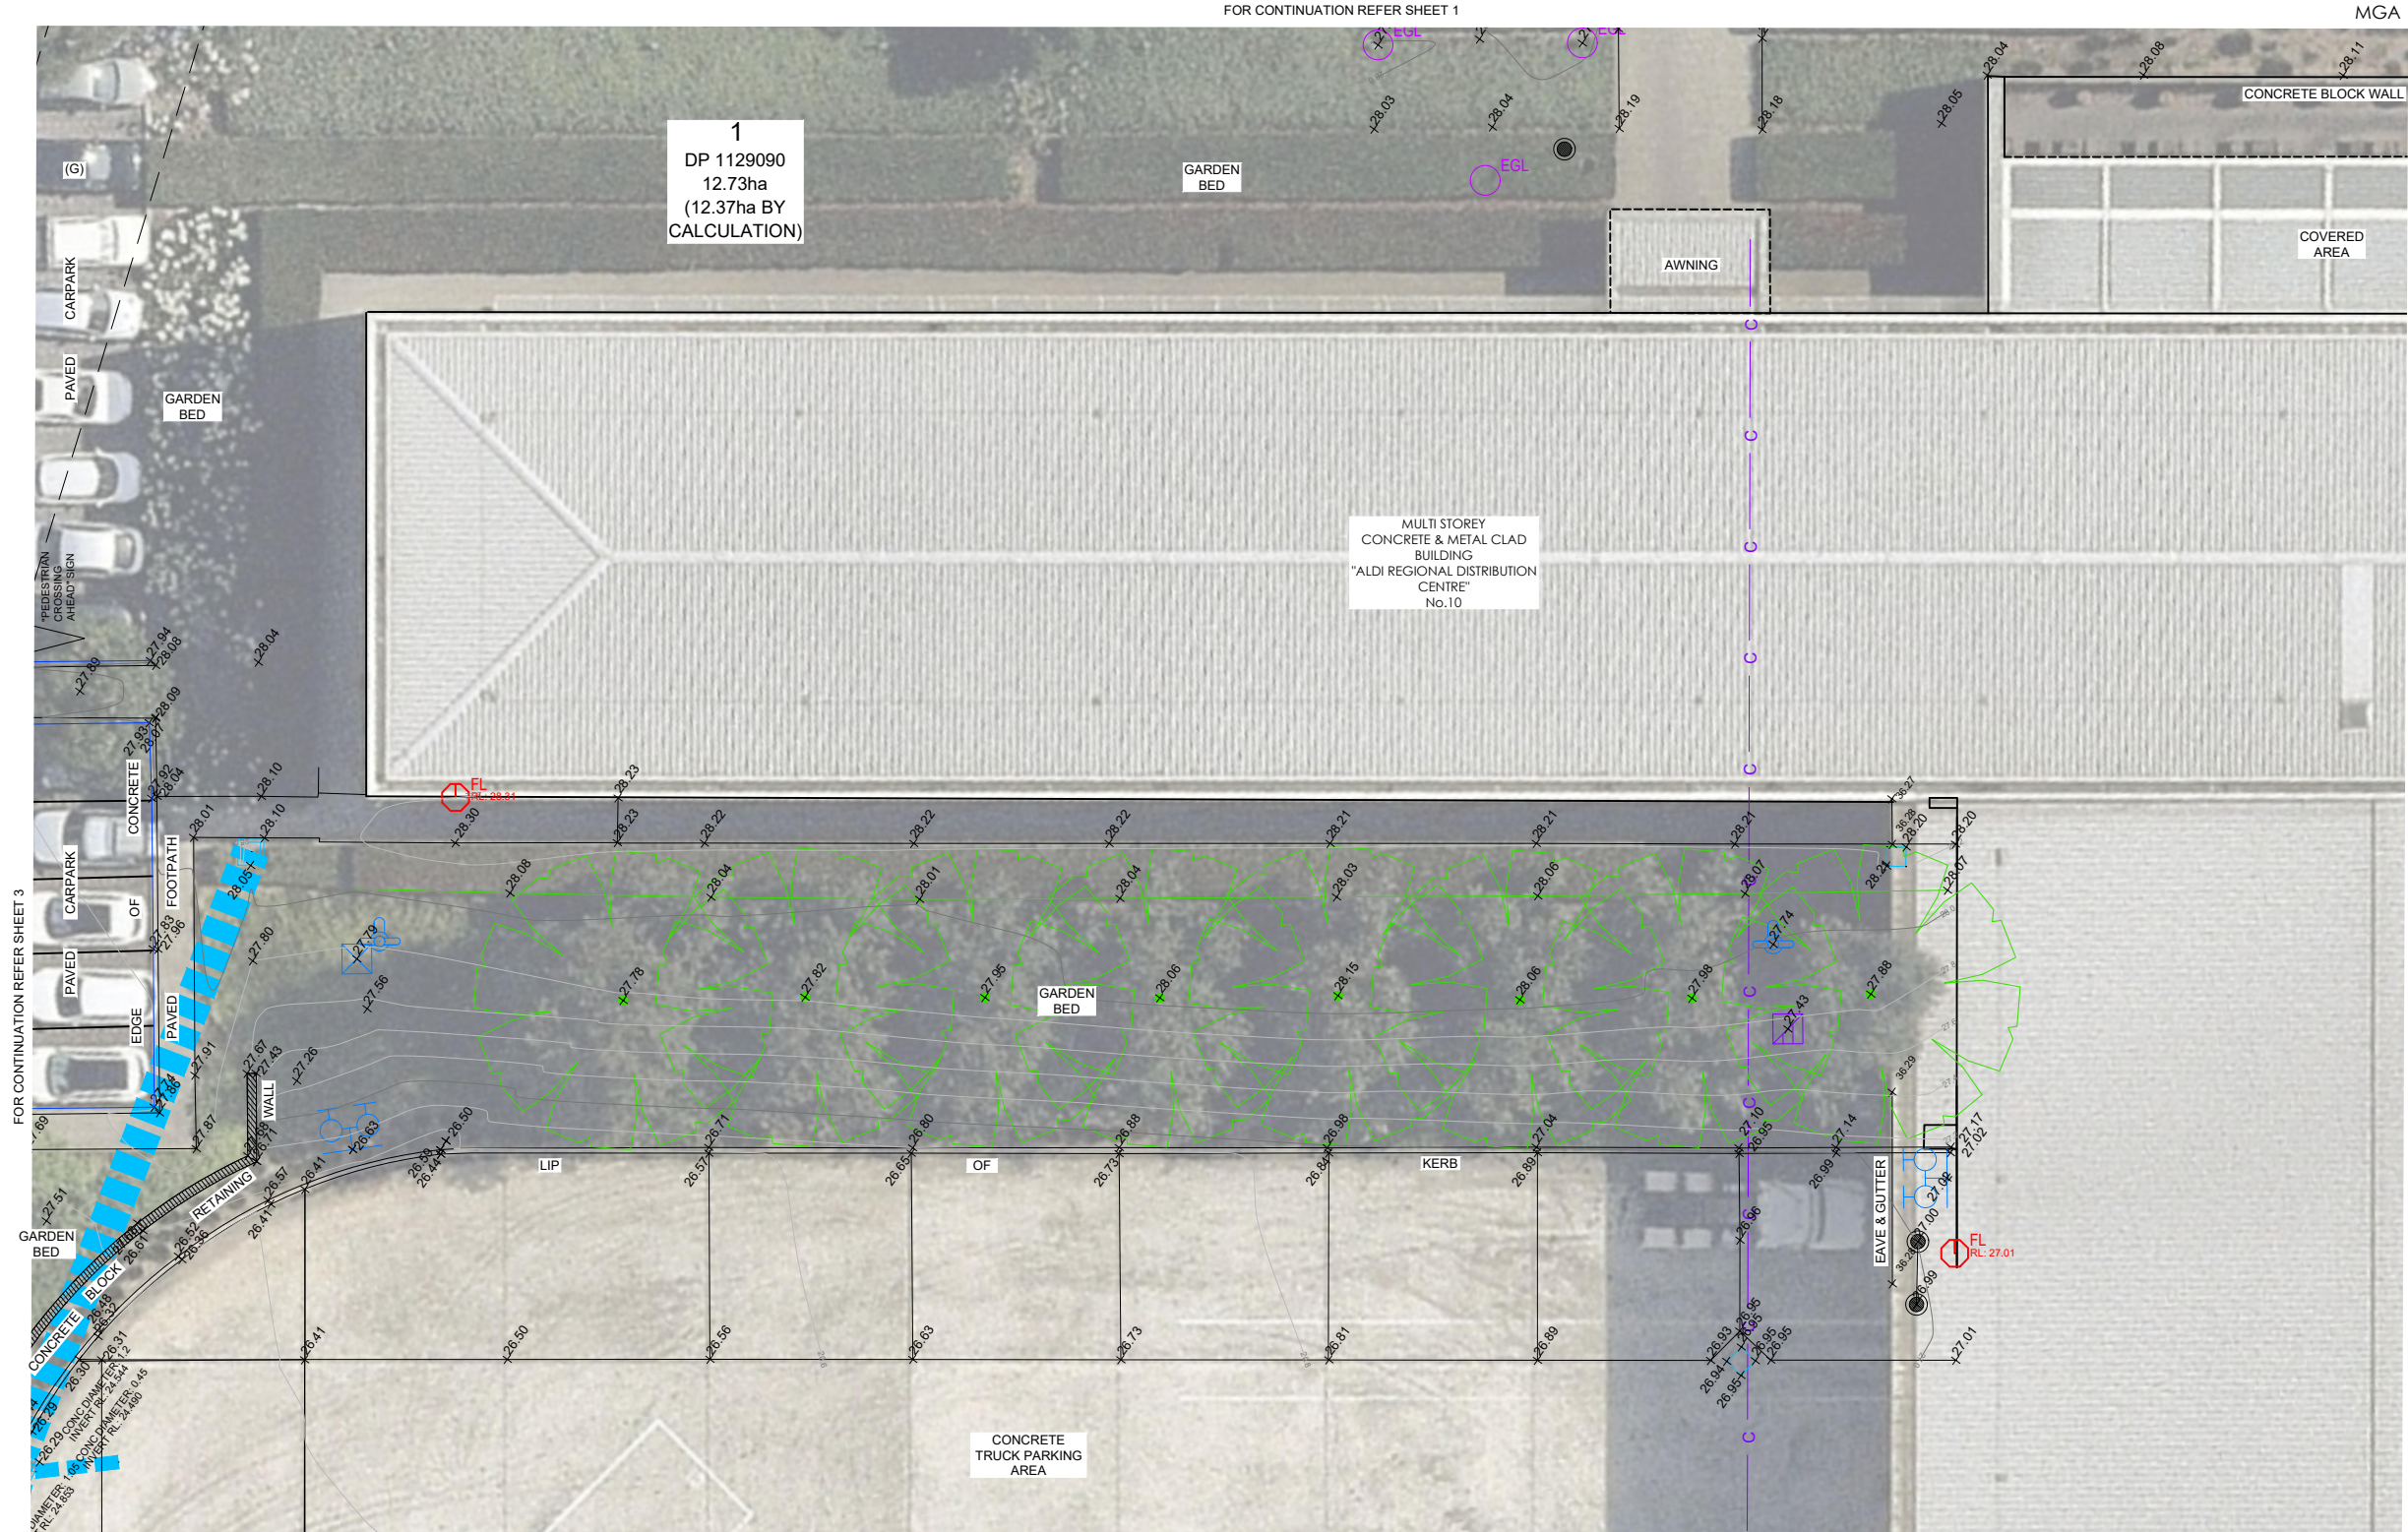

REV	AMENDMENT	ISSUED	DATE
A	INITIAL ISSUE	BDK	25/03/19
B	ADDITIONAL SURVEY DATA ADDED	BDK	07/06/19

BARKER RYAN STEWART
TOTAL PROJECT SOLUTIONS
ENGINEERING | PLANNING | PROJECT MANAGEMENT | SURVEYING | CERTIFICATION

SYDNEY
P: 02 9659 0005
CENTRAL COAST
P: 02 4325 5255
HUNTER
P: 02 4966 8388
ABN: 26 134 067 842
www.brs.com.au
mail@brs.com.au

Client:
ALDI STORES
(A LIMITED PARTNERSHIP)
ABN 90 196 565 019


PARTIAL DETAIL SURVEY OF LOT 1 DP 1129090
No.10 BURANDO ROAD PRESTONS
LGA: LIVERPOOL
SHEET 2 OF 5

Designed: ---
Drawn: DKH
Checked: BDK/JF

Scales: Plan 1:125
Horiz.
Vert.
X-Sect.

Datum: A.H.D

Plan No.
CC190015-00-002
File Ref.
CC190015
REV.
B

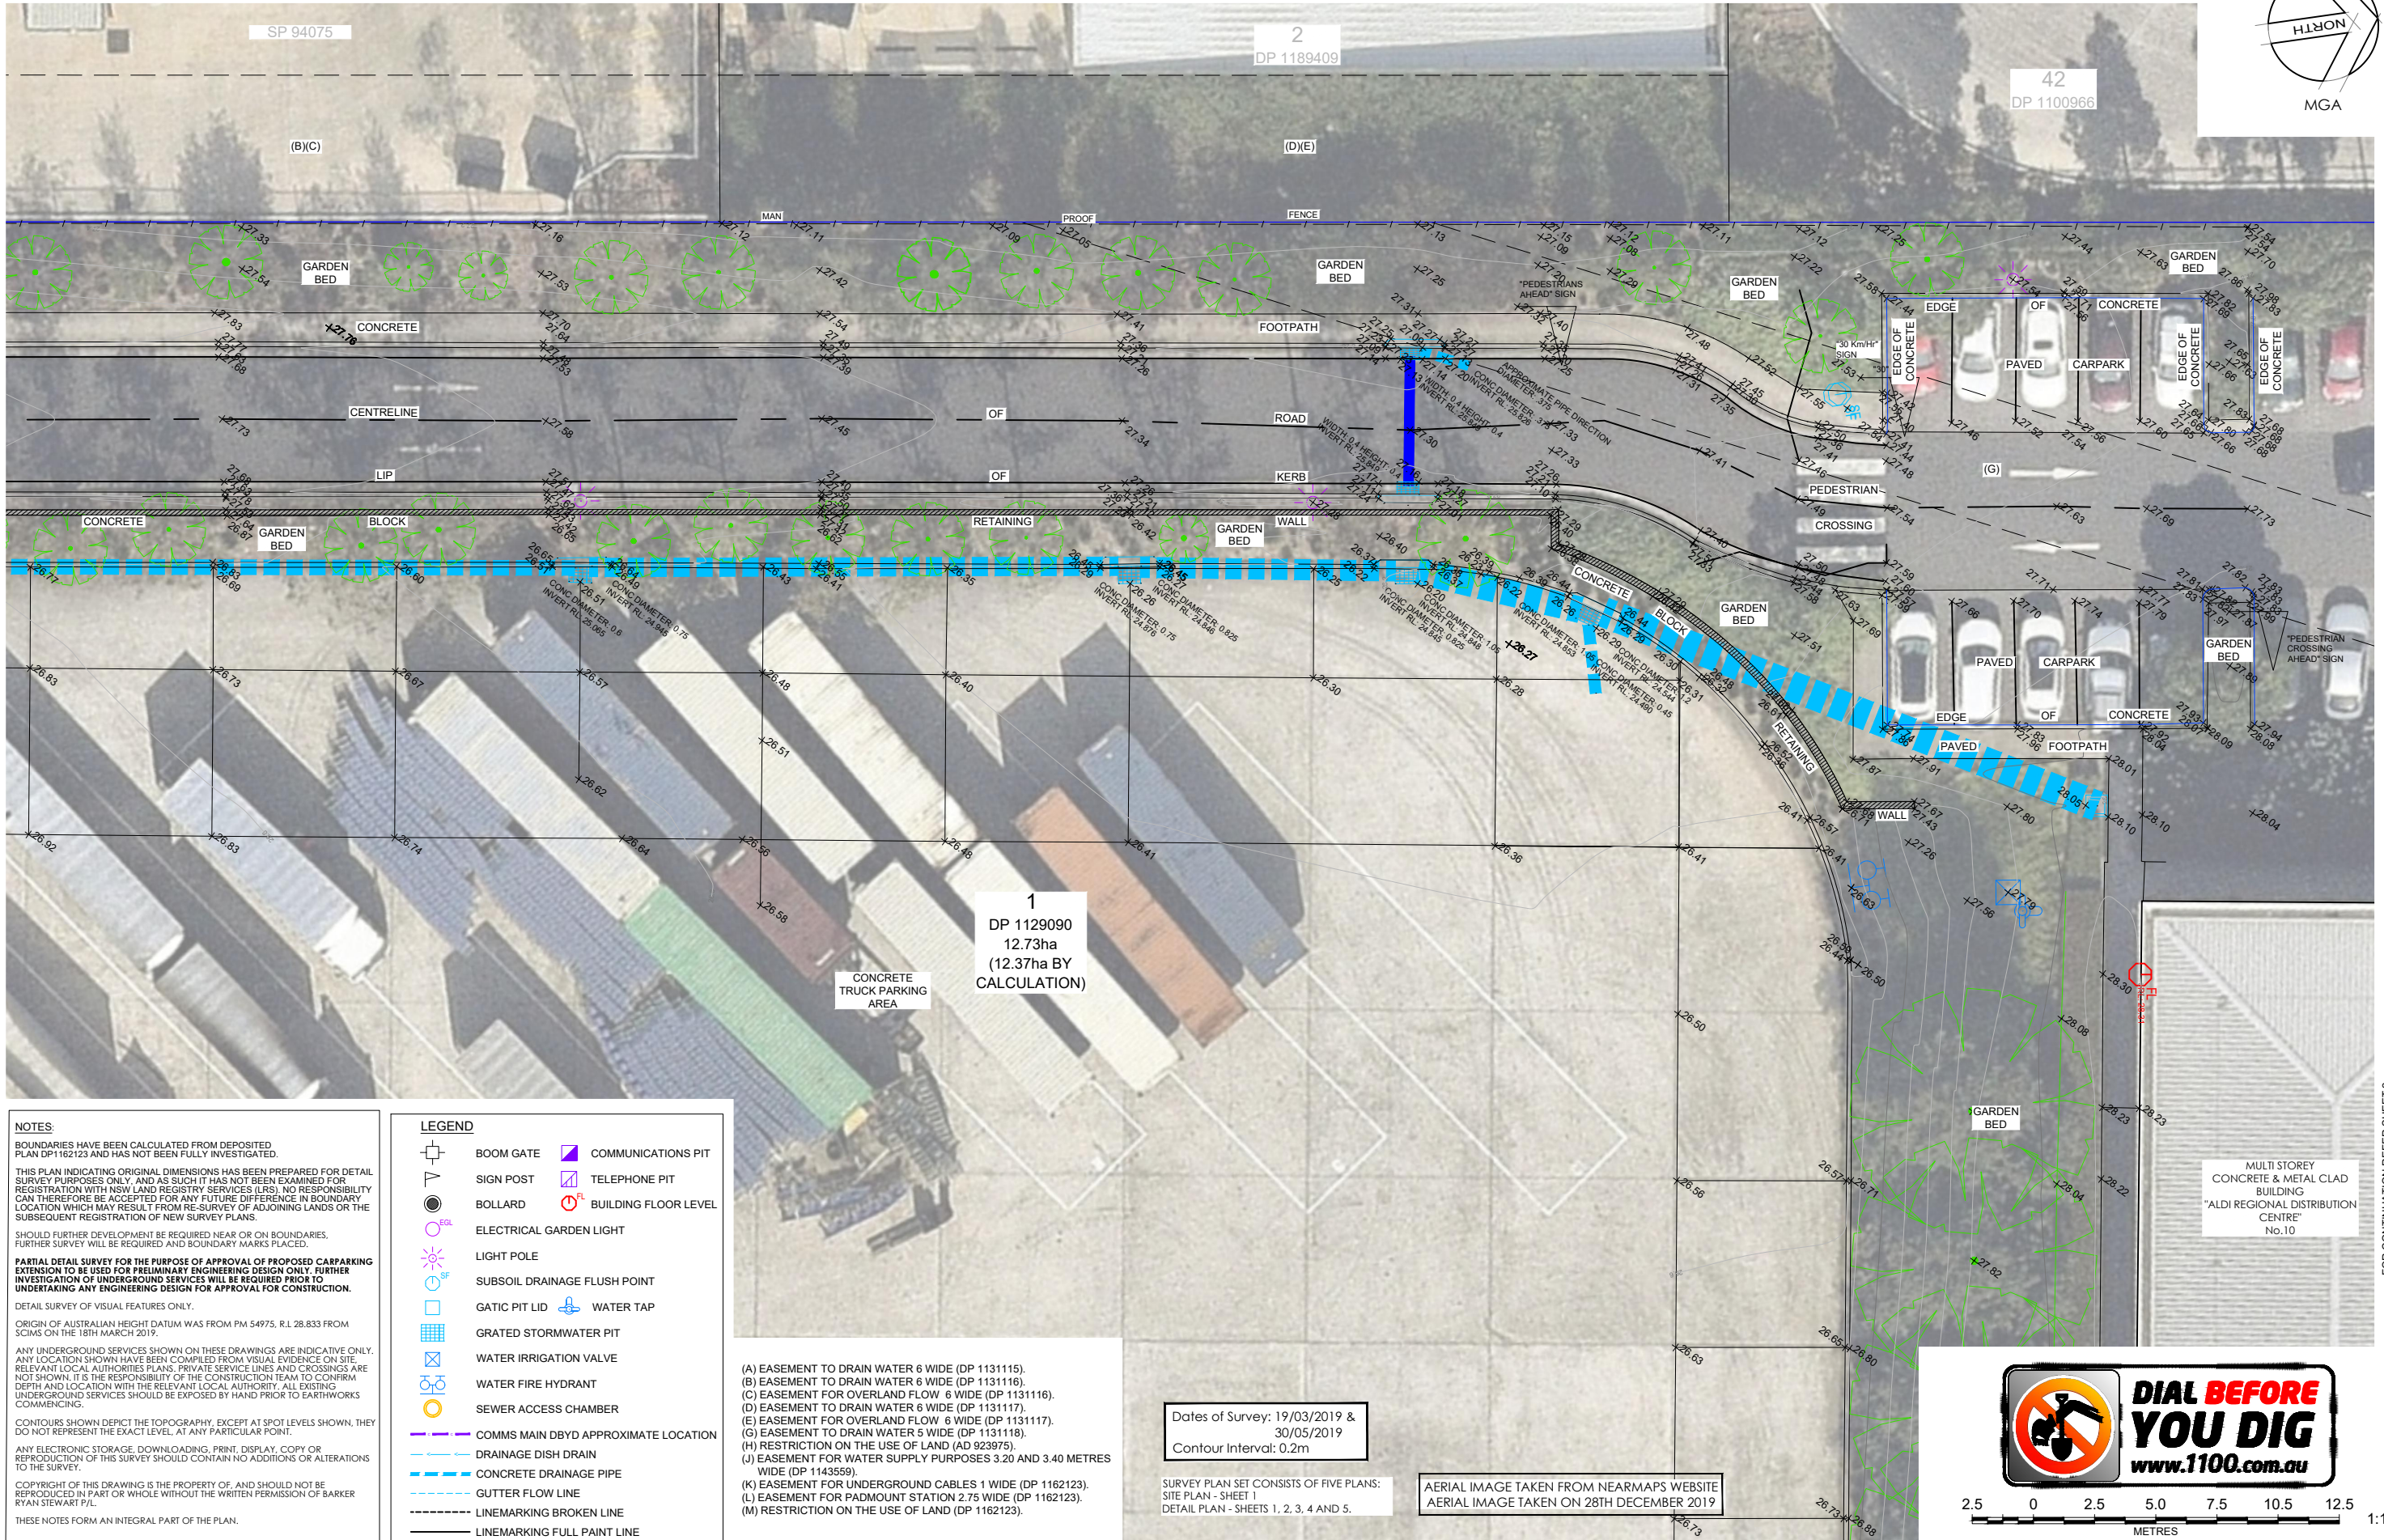

REV	AMENDMENT	ISSUED	DATE
A	INITIAL ISSUE	BDK	25/03/19
B	ADDITIONAL SURVEY DATA ADDED	BDK	07/06/19



SYDNEY
P: 02 9659 0005
CENTRAL COAST
P: 02 4325 5255
HUNTER
P: 02 4066 8388
ABN: 26 134 067 842
www.brs.com.au
mail@brs.com.au


Client:
ALDI STORES
(A LIMITED PARTNERSHIP)
ABN 90 196 565 019

PARTIAL DETAIL SURVEY OF LOT 1 DP 1129090
No.10 BURANDO ROAD PRESTONS
LGA: LIVERPOOL
SHEET 3 OF 5

Designed: ---
Drawn: DKH
Checked: BDK/JF

Scales: Plan 1:125
Horiz.
Vert.
X-Sect.
Datum: A.H.D

Plan No.
CC190015-00-003
File Ref.
CC190015
REV.
B

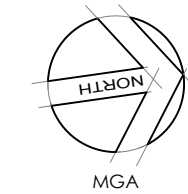

NOTES:
BOUNDARIES HAVE BEEN CALCULATED FROM DEPOSITED PLAN DP1162123 AND HAS NOT BEEN FULLY INVESTIGATED.
THIS PLAN INDICATING ORIGINAL DIMENSIONS HAS BEEN PREPARED FOR DETAIL SURVEY PURPOSES ONLY. AND AS SUCH IT HAS NOT BEEN EXAMINED FOR REGISTRATION WITH NSW LAND REGISTRY SERVICES (LRS). NO RESPONSIBILITY CAN THEREFORE BE ACCEPTED FOR ANY FUTURE DIFFERENCE IN BOUNDARY LOCATION WHICH MAY RESULT FROM RE-SURVEY OF ADJOINING LANDS OR THE SUBSEQUENT REGISTRATION OF NEW SURVEY PLANS.
SHOULD FURTHER DEVELOPMENT BE REQUIRED NEAR OR ON BOUNDARIES, FURTHER SURVEY WILL BE REQUIRED AND BOUNDARY MARKS PLACED.
PARTIAL DETAIL SURVEY FOR THE PURPOSE OF APPROVAL OF PROPOSED CARPARKING EXTENSION TO BE USED FOR PRELIMINARY ENGINEERING DESIGN ONLY. FURTHER INVESTIGATION OF UNDERGROUND SERVICES WILL BE REQUIRED PRIOR TO UNDERTAKING ANY ENGINEERING DESIGN FOR APPROVAL FOR CONSTRUCTION.
DETAIL SURVEY OF VISUAL FEATURES ONLY.
ORIGIN OF AUSTRALIAN HEIGHT DATUM WAS FROM PM 54975, R.L. 28.833 FROM SCIMS ON THE 18TH MARCH 2019.
ANY UNDERGROUND SERVICES SHOWN ON THESE DRAWINGS ARE INDICATIVE ONLY. ANY LOCATION SHOWN HAVE BEEN COMPILED FROM VISUAL EVIDENCE ON SITE. RELEVANT LOCAL AUTHORITIES PLANS, PRIVATE SERVICE LINES AND CROSSINGS ARE NOT SHOWN. IT IS THE RESPONSIBILITY OF THE CONSTRUCTION TEAM TO CONFIRM DEPTH AND LOCATION WITH THE RELEVANT LOCAL AUTHORITY. ALL EXISTING UNDERGROUND SERVICES SHOULD BE EXPOSED BY HAND PRIOR TO EARTHWORKS COMMENCING.
CONTOURS SHOWN DEPICT THE TOPOGRAPHY, EXCEPT AT SPOT LEVELS SHOWN, THEY DO NOT REPRESENT THE EXACT LEVEL, AT ANY PARTICULAR POINT.
ANY ELECTRONIC STORAGE, DOWNLOADING, PRINT, DISPLAY, COPY OR REPRODUCTION OF THIS SURVEY SHOULD CONTAIN NO ADDITIONS OR ALTERATIONS TO THE SURVEY.
COPYRIGHT OF THIS DRAWING IS THE PROPERTY OF, AND SHOULD NOT BE REPRODUCED IN PART OR WHOLE WITHOUT THE WRITTEN PERMISSION OF BARKER RYAN STEWART P/L.
THESE NOTES FORM AN INTEGRAL PART OF THE PLAN.


LEGEND	
	BOOM GATE
	SIGN POST
	BOLLARD
	ELECTRICAL GARDEN LIGHT
	LIGHT POLE
	SUBSOIL DRAINAGE FLUSH POINT
	GATIC PIT LID
	GRATED STORMWATER PIT
	WATER IRRIGATION VALVE
	WATER FIRE HYDRANT
	SEWER ACCESS CHAMBER
	COMMS MAIN DBYD APPROXIMATE LOCATION
	DRAINAGE DISH DRAIN
	CONCRETE DRAINAGE PIPE
	GUTTER FLOW LINE
	LINEMARKING BROKEN LINE
	LINEMARKING FULL PAINT LINE
	COMMUNICATIONS PIT
	TELEPHONE PIT
	BUILDING FLOOR LEVEL

- (A) EASEMENT TO DRAIN WATER 6 WIDE (DP 1131115).
(B) EASEMENT TO DRAIN WATER 6 WIDE (DP 1131116).
(C) EASEMENT FOR OVERLAND FLOW 6 WIDE (DP 1131116).
(D) EASEMENT TO DRAIN WATER 6 WIDE (DP 1131117).
(E) EASEMENT FOR OVERLAND FLOW 6 WIDE (DP 1131117).
(F) EASEMENT TO DRAIN WATER 5 WIDE (DP 1131118).
(G) EASEMENT FOR PADMOUNT STATION 2.75 WIDE (DP 1162123).
(H) RESTRICTION ON THE USE OF LAND (AD 923975).
(I) EASEMENT FOR WATER SUPPLY PURPOSES 3.20 AND 3.40 METRES WIDE (DP 1143559).
(J) EASEMENT FOR UNDERGROUND CABLES 1 WIDE (DP 1162123).
(K) EASEMENT FOR PADMOUNT STATION 2.75 WIDE (DP 1162123).
(L) RESTRICTION ON THE USE OF LAND (DP 1162123).
(M) RESTRICTION ON THE USE OF LAND (DP 1162123).

Dates of Survey: 19/03/2019 & 30/05/2019
Contour Interval: 0.2m

SURVEY PLAN SET CONSISTS OF FIVE PLANS:
SITE PLAN - SHEET 1
DETAIL PLAN - SHEETS 1, 2, 3, 4 AND 5.

AERIAL IMAGE TAKEN FROM NEARMAPS WEBSITE
AERIAL IMAGE TAKEN ON 28TH DECEMBER 2019

 

REV	AMENDMENT	ISSUED	DATE
A	INITIAL ISSUE	BDK	25/03/19
B	ADDITIONAL SURVEY DATA ADDED	BDK	07/06/19

BARKER RYAN STEWART
TOTAL PROJECT SOLUTIONS
ENGINEERING | PLANNING | PROJECT MANAGEMENT | SURVEYING | CERTIFICATION

SYDNEY
P: 02 9659 0005
CENTRAL COAST
P: 02 4325 5255
HUNTER
P: 02 4066 8388
ABN: 26 134 067 842
www.brs.com.au
mail@brs.com.au

Client:
ALDI STORES
(A LIMITED PARTNERSHIP)
ABN 90 196 565 019

PARTIAL DETAIL SURVEY OF LOT 1 DP 1129090
No.10 BURANDO ROAD PRESTONS
LGA: LIVERPOOL
SHEET 4 OF 5

Designed: ---
Drawn: DKH
Checked: BDK/JF
Scales: Plan 1:125
Horiz. Vert. X-Sect.
Datum: A.H.D

Plan No.
CC190015-00-004
File Ref. CC190015
REV. **B**

NOTES:

BOUNDARIES HAVE BEEN CALCULATED FROM DEPOSITED PLAN DP1162123 AND HAS NOT BEEN FULLY INVESTIGATED.

THIS PLAN INDICATING ORIGINAL DIMENSIONS HAS BEEN PREPARED FOR DETAIL SURVEY PURPOSES ONLY, AND AS SUCH IT HAS NOT BEEN EXAMINED FOR REGISTRATION WITH NSW LAND REGISTRY SERVICES (LRS). NO RESPONSIBILITY CAN THEREFORE BE ACCEPTED FOR ANY FUTURE DIFFERENCE IN BOUNDARY LOCATION WHICH MAY RESULT FROM RE-SURVEY OF ADJOINING LANDS OR THE SUBSEQUENT REGISTRATION OF NEW SURVEY PLANS.

SHOULD FURTHER DEVELOPMENT BE REQUIRED NEAR OR ON BOUNDARIES, FURTHER SURVEY WILL BE REQUIRED AND BOUNDARY MARKS PLACED.

PARTIAL DETAIL SURVEY FOR THE PURPOSE OF APPROVAL OF PROPOSED CARPARKING EXTENSION TO BE USED FOR PRELIMINARY ENGINEERING DESIGN ONLY. FURTHER INVESTIGATION OF UNDERGROUND SERVICES WILL BE REQUIRED PRIOR TO UNDERTAKING ANY ENGINEERING DESIGN FOR APPROVAL FOR CONSTRUCTION.

DETAIL SURVEY OF VISUAL FEATURES ONLY.

ORIGIN OF AUSTRALIAN HEIGHT DATUM WAS FROM PM 54975, R.L. 28.833 FROM SCMAS ON THE 18TH MARCH 2019.

ANY UNDERGROUND SERVICES SHOWN ON THESE DRAWINGS ARE INDICATIVE ONLY. ANY LOCATION SHOWN HAVE BEEN COMPILED FROM VISUAL EVIDENCE ON SITE. RELEVANT LOCAL AUTHORITIES PLANS, PRIVATE SERVICE LINES AND CROSSINGS ARE NOT SHOWN. IT IS THE RESPONSIBILITY OF THE CONSTRUCTION TEAM TO CONFIRM DEPTH AND LOCATION WITH THE RELEVANT LOCAL AUTHORITY. ALL EXISTING UNDERGROUND SERVICES SHOULD BE EXPOSED BY HAND PRIOR TO EARTHWORKS COMMENCING.

CONTOURS SHOWN DEPICT THE TOPOGRAPHY, EXCEPT AT SPOT LEVELS SHOWN, THEY DO NOT REPRESENT THE EXACT LEVEL AT ANY PARTICULAR POINT.

ANY ELECTRONIC STORAGE, DOWNLOADING, PRINT, DISPLAY, COPY OR REPRODUCTION OF THIS SURVEY SHOULD CONTAIN NO ADDITIONS OR ALTERATIONS TO THE SURVEY.

COPYRIGHT OF THIS DRAWING IS THE PROPERTY OF, AND SHOULD NOT BE REPRODUCED IN PART OR WHOLE WITHOUT THE WRITTEN PERMISSION OF BARKER RYAN STEWART P/L.

THESE NOTES FORM AN INTEGRAL PART OF THE PLAN.

LEGEND

- | | | | |
|--|--------------------------------------|--|----------------------|
| | BOOM GATE | | COMMUNICATIONS PIT |
| | SIGN POST | | TELEPHONE PIT |
| | BOLLARD | | BUILDING FLOOR LEVEL |
| | ELECTRICAL GARDEN LIGHT | | |
| | LIGHT POLE | | |
| | SUBSOIL DRAINAGE FLUSH POINT | | |
| | GATIC PIT LID | | WATER TAP |
| | GRATED STORMWATER PIT | | |
| | WATER IRRIGATION VALVE | | |
| | WATER FIRE HYDRANT | | |
| | SEWER ACCESS CHAMBER | | |
| | COMMS MAIN DBYD APPROXIMATE LOCATION | | |
| | DRAINAGE DISH DRAIN | | |
| | CONCRETE DRAINAGE PIPE | | |
| | GUTTER FLOW LINE | | |
| | LINEMARKING BROKEN LINE | | |
| | LINEMARKING FULL PAINT LINE | | |

Dates of Survey: 19/03/2019 &
30/05/2019
Contour Interval: 0.2m

SURVEY PLAN SET CONSISTS OF FIVE PLANS:
SITE PLAN - SHEET 1
DETAIL PLAN - SHEETS 1, 2, 3, 4 AND 5.

REV	AMENDMENT	ISSUED	DATE
A	INITIAL ISSUE	BDK	25/03/19
B	ADDITIONAL SURVEY DATA ADDED	BDK	07/06/19



SYDNEY
P. 02 9659 0005
CENTRAL COAST
P. 02 4325 5255
HUNTER
P. 02 4966 8388
ABN: 26 134 067 842
www.brs.com.au
mail@brs.com.au



Client:
ALDI STORES
(A LIMITED PARTNERSHIP)
ABN 90 196 565 019

PARTIAL DETAIL SURVEY OF LOT 1 DP 1129090
No.10 BURANDO ROAD PRESTONS
LGA: LIVERPOOL
SHEET 4 OF 5

Designed: ---
Drawn: DKH
Checked: BDK/JF

Scales: Plan 1:125
Horiz.
Vert.
X-Sect.
Datum: A.H.D

Plan No.
CC190015-00-004
File Ref.
CC190015
REV.
B



- (A) EASEMENT TO DRAIN WATER 6 WIDE (DP 1131115).
(B) EASEMENT TO DRAIN WATER 6 WIDE (DP 1131116).
(C) EASEMENT FOR OVERLAND FLOW 6 WIDE (DP 1131116).
(D) EASEMENT TO DRAIN WATER 6 WIDE (DP 1131117).
(E) EASEMENT FOR OVERLAND FLOW 6 WIDE (DP 1131117).
(G) EASEMENT TO DRAIN WATER 5 WIDE (DP 1131118).
(H) RESTRICTION ON THE USE OF LAND (AD 923975).
(J) EASEMENT FOR WATER SUPPLY PURPOSES 3.20 AND 3.40 METRES WIDE (DP 1143559).
(K) EASEMENT FOR UNDERGROUND CABLES 1 WIDE (DP 1162123).
(L) EASEMENT FOR PADMOUNT STATION 2.75 WIDE (DP 1162123).
(M) RESTRICTION ON THE USE OF LAND (DP 1162123).

AERIAL IMAGE TAKEN FROM NEARMAPS WEBSITE
AERIAL IMAGE TAKEN ON 28TH DECEMBER 2019

2.5 0 2.5 5.0 7.5 10.5 12.5
METRES
1:125