


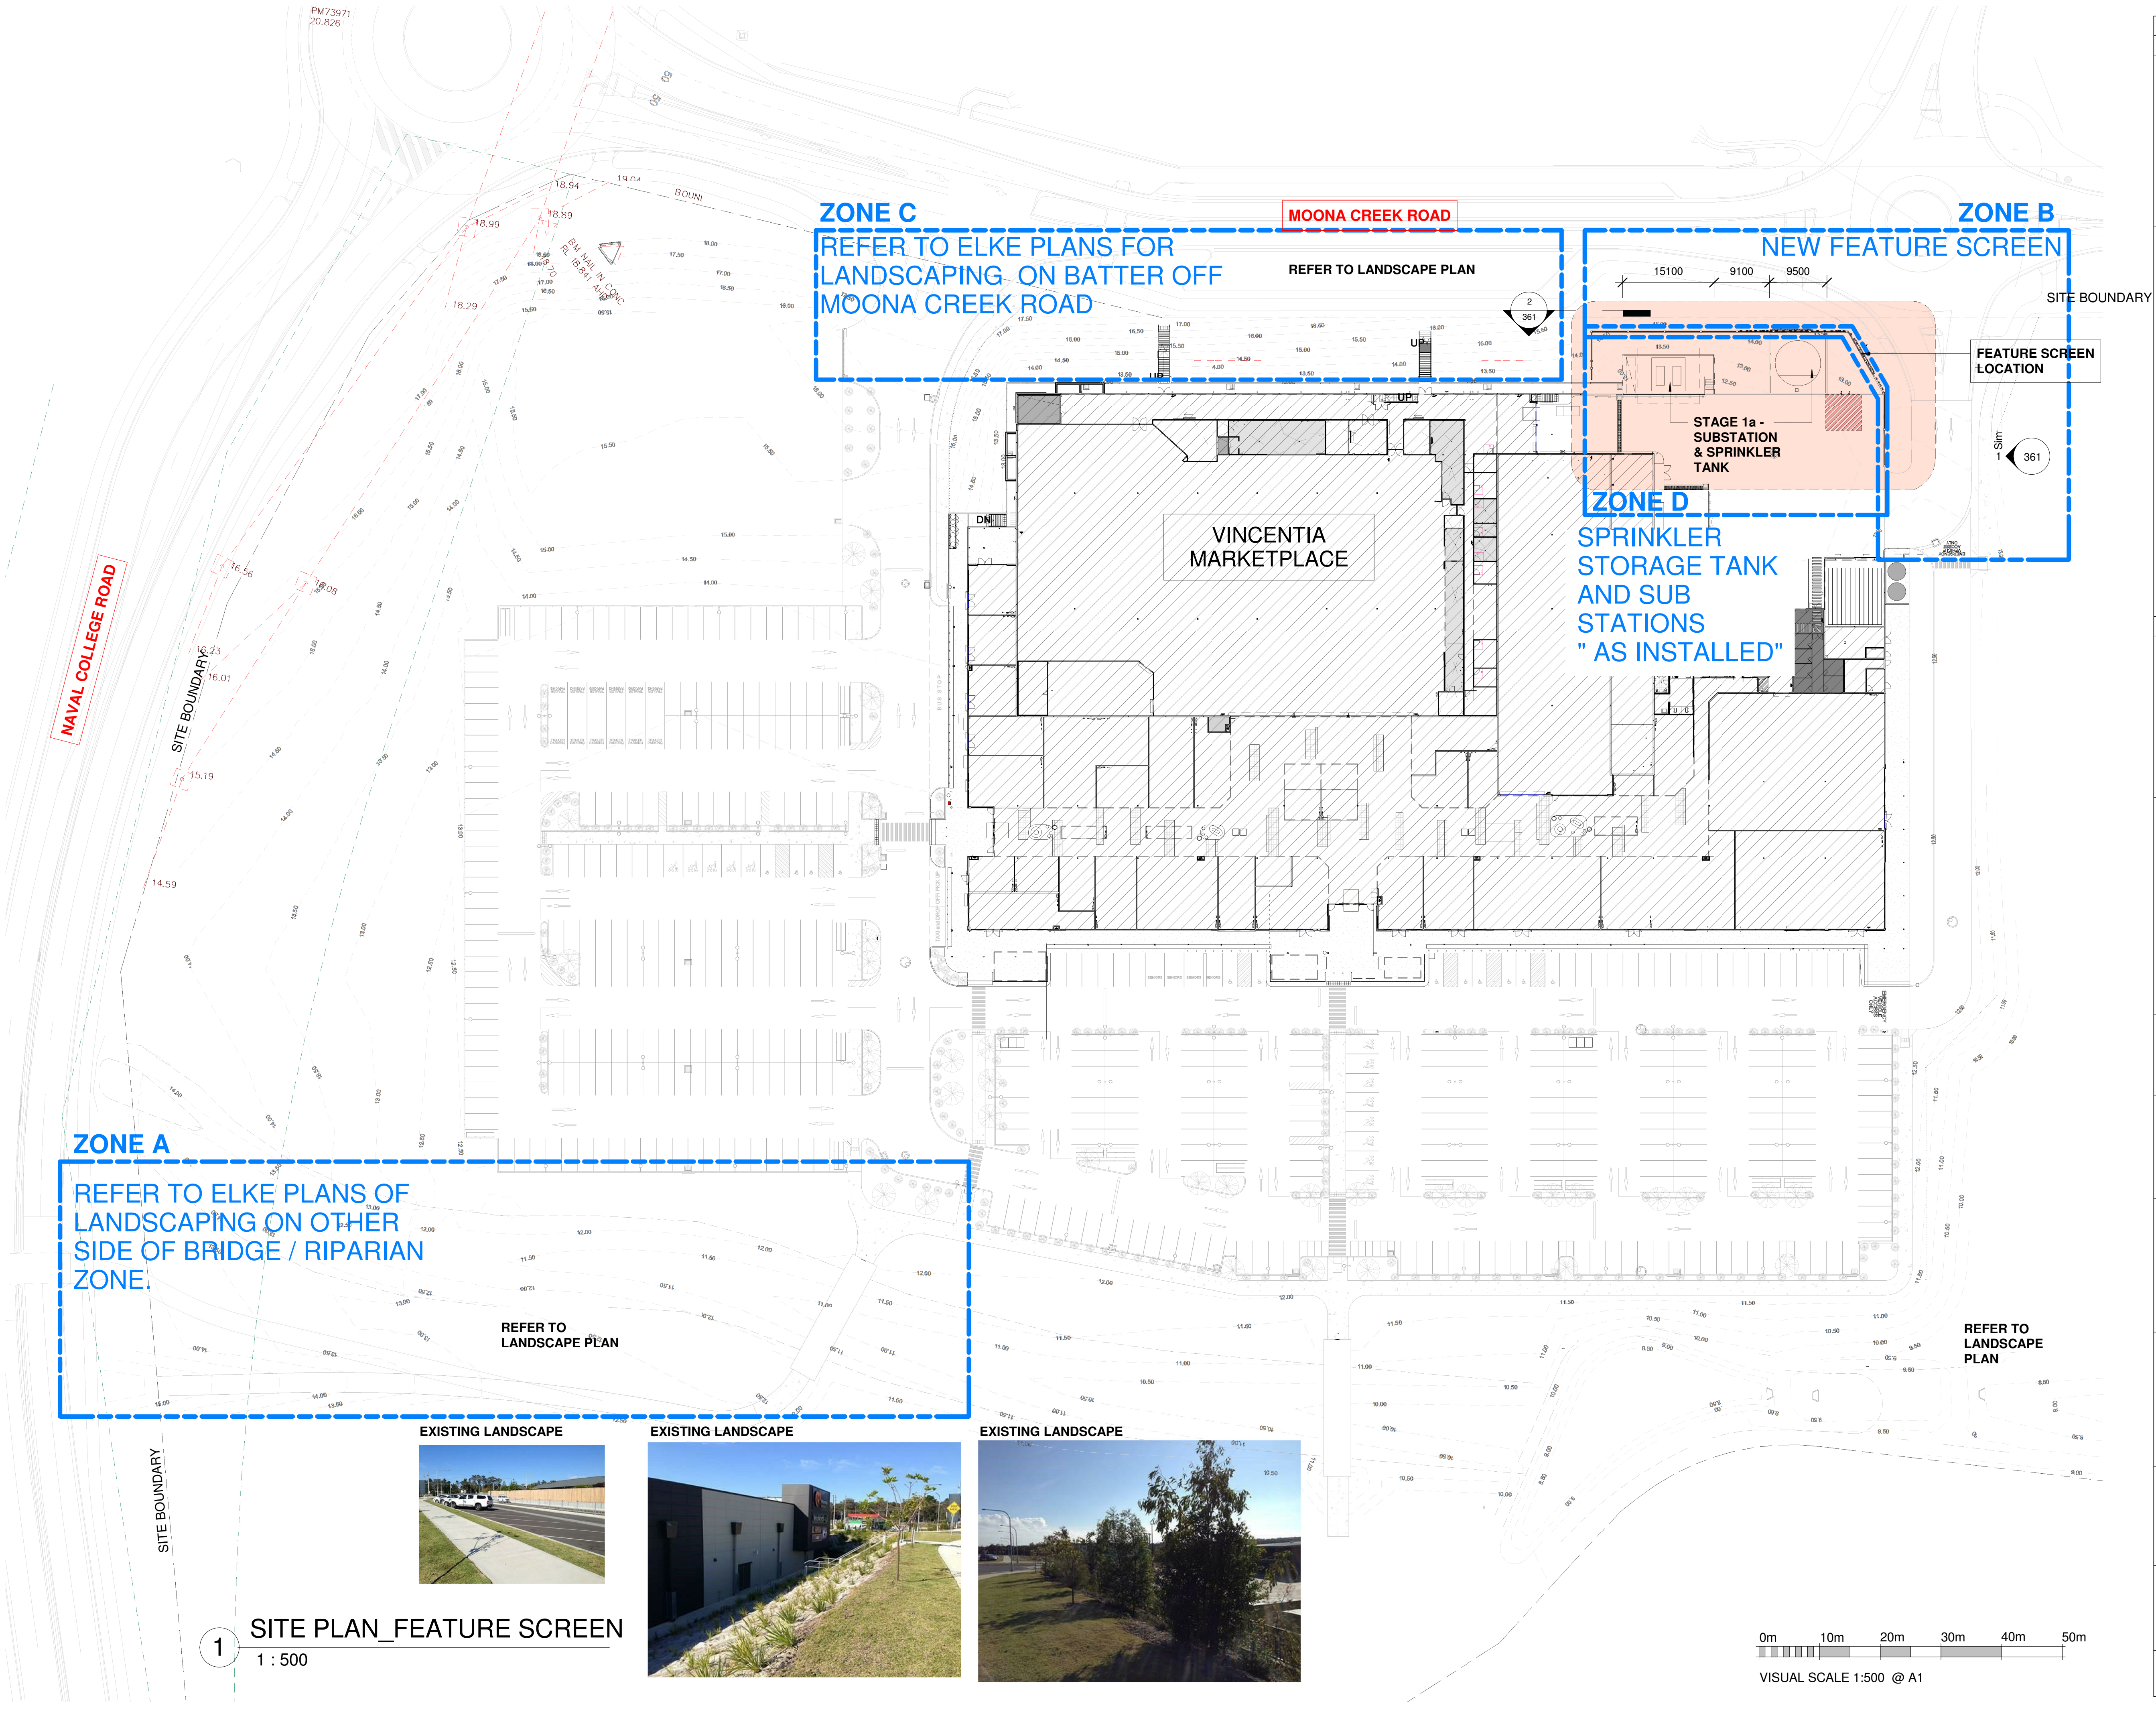

AMENDMENTS

AMD	DATE	AMENDMENT DETAILS	BY
1	09/11/17	MOD 7 AMENDMENTS	SH
2	13/12/17	FEATURE SCREEN AMENDMENTS	MW
3	30/01/18	AMENDMENTS	MW
4	26/03/18	AMENDMENTS - ZONES	MW
5	27/03/18	AMENDMENTS	MW

NOTES

1. DO NOT SCALE OFF DRAWINGS. FIGURED DIMENSIONS ONLY

2. ALL DIMENSIONS TO BE CHECKED AND VERIFIED ON SITE PRIOR TO COMMENCING FABRICATION AND CONSTRUCTION.

3. TRG IS TO BE NOTIFIED OF ANY VARIATIONS BETWEEN SITE MEASUREMENTS AND THOSE DIMENSIONS SHOWN ON THE DRAWINGS

4. REFER TO COVER SHEET FOR ADDITIONAL NOTES, LEGENDS ETC.

5. THESE DRAWINGS ARE TO BE READ IN CONJUNCTION WITH THE ARCHITECTURAL DRAWINGS, SPECIFICATION AND SCHEDULES INCLUDING CONSULTANT DOCUMENTATION, APPROVALS DOCUMENTATION & CLIENT DOCUMENTS (BRIEF, DRAWINGS AND SPECIFICATIONS)

9. LOCATION OF ALL EXISTING UNDERGROUND SERVICES IS INDICATIVE ONLY. REFER TO SURVEYORS DRAWINGS. THE CONTRACTOR IS TO ACCURATELY PHYSICALLY LOCATE ALL SERVICES PRIOR TO COMMENCING CONSTRUCTION

+

trg

BRISBANE

TRG Queensland Pty

91 119 365 883

QBCC License #1100298

15 KURILPA STREET, WEST END, QUEENSLAND, 4101 - AUSTRALIA

P: +61 7 3392 2200

F: +61 7 3392 2300

E: trg-qld@trg-aus.com

W: www.trg-aus.com

© COPYRIGHT TRG QUEENSLAND PTY. LTD. ALL RIGHTS RESERVED. THESE DRAWINGS AND DESIGNS AND THE COPYRIGHT THEREOF ARE THE PROPERTY OF TRG QUEENSLAND PTY. LTD AND MUST NOT BE USED, RETAINED OR COPIED WITHOUT THE WRITTEN PERMISSION OF TRG QUEENSLAND PTY. LTD. TRADING AS TRG

TRG QUEENSLAND PTY. LTD ACCEPTS NO RESPONSIBILITY FOR THE USABILITY, COMPLETENESS OR ACCURACY OF DATA TRANSFERRED ELECTRONICALLY. RECIPIENTS SHOULD WHEN NECESSARY REQUEST A HARD COPY VERSION FOR VERIFICATION.

PROJECT TITLE & ADDRESS

VINCENTIA MARKETPLACE

MOONA CREEK ROAD, VINCENTIA, NSW, 2540

CLIENT

FABCOT PTY LTD

DRAWING TITLE

SITE PLAN-VINCENTIA DISTRICT TOWN CENTRE MOD 7 DESIGN RESPONSE

DATE CREATED:

08/11/17

SCALE:

1 : 500 @ A1

DRAWN BY:

Author

CHECKED BY:

Checker

PROJECT No.

414163

STAGE:

DRAW No.

360

REVISION


5

1 SITE PLAN_FEATURE SCREEN
1 : 500


EXISTING LANDSCAPE

EXISTING LANDSCAPE


EXISTING LANDSCAPE

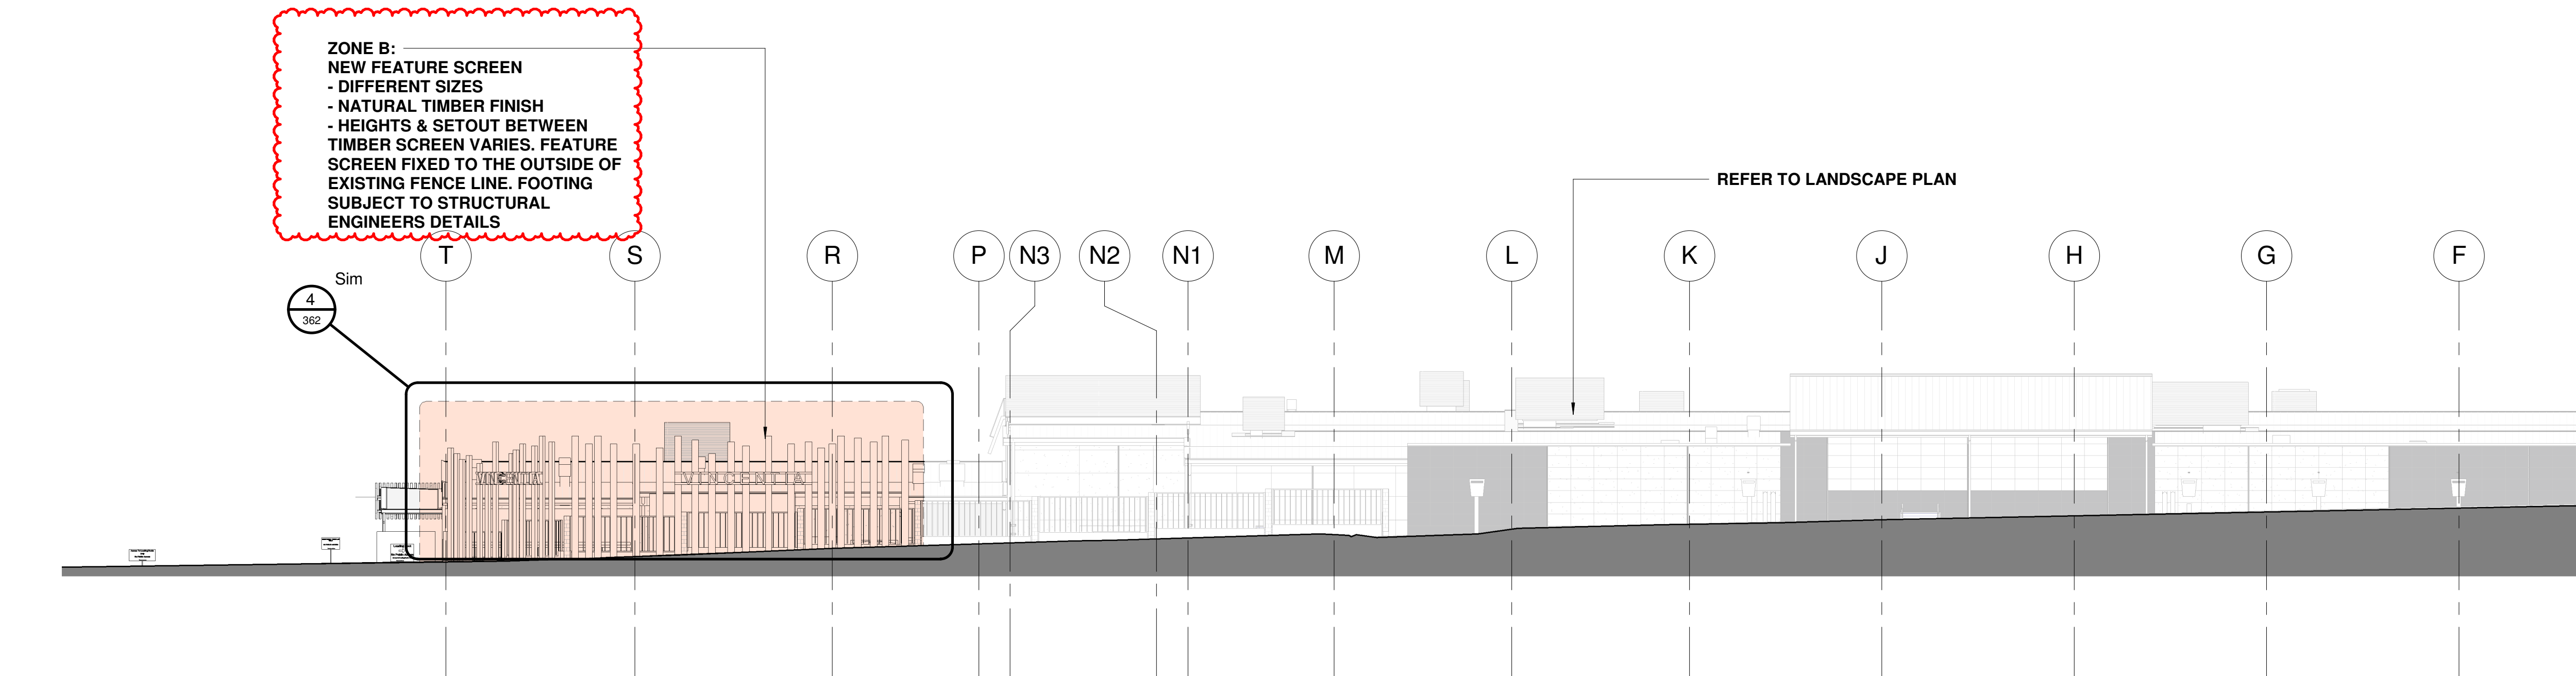

2 ELEVATION-A FEATURE SCREEN
1 : 200

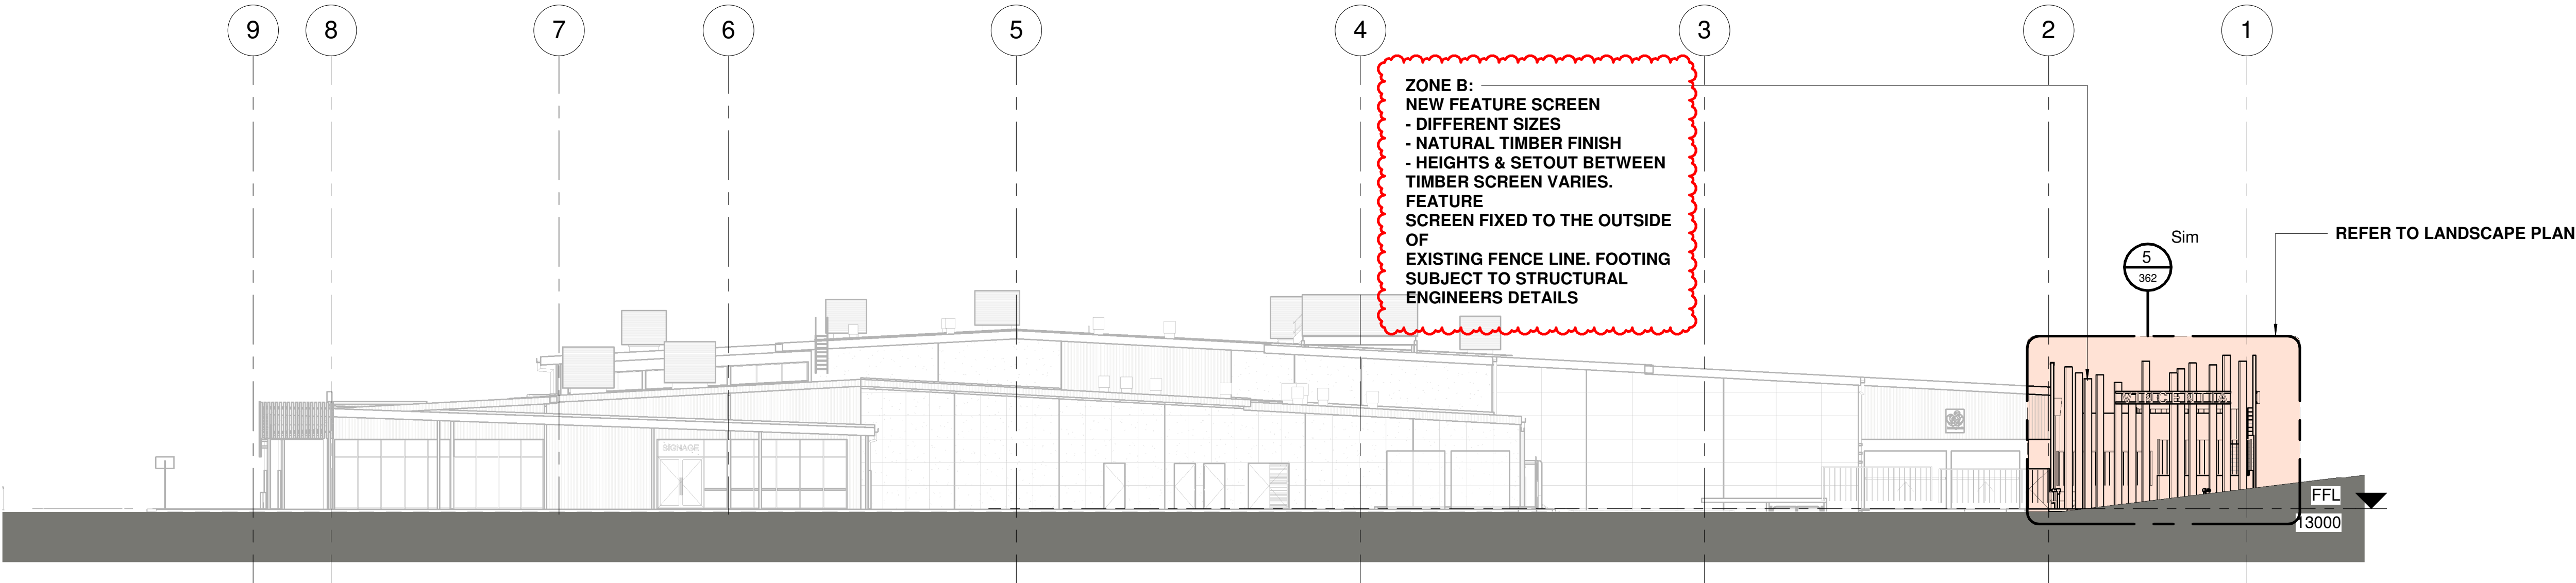


1 ELEVATION-B FEATURE SCREEN
1 : 200

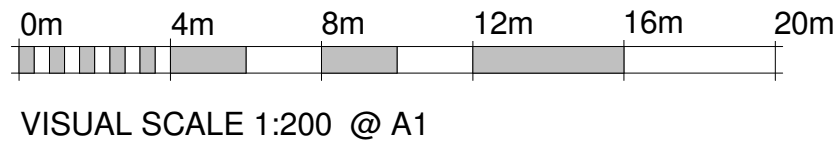

AMENDMENTS			
AMD	DATE	AMENDMENT DETAILS	BY
1	09/11/17	MOD 7 AMENDMENTS	SH
2	13/12/17	FEATURE SCREEN AMENDMENTS	MW
3	30/01/18	AMENDMENTS	MW
4	26/03/18	AMENDMENTS - ZONES	MW

26/03/2018 10:28:14 AM

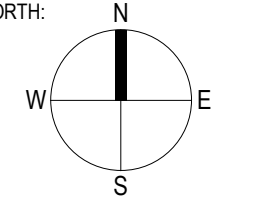 BRISBANE	
TRG Queensland Pty 119 119 365 883 QBCC License #1100298 15 KURILPA STREET, WEST END, QUEENSLAND, 4101-AUSTRALIA © COPYRIGHT TRG QUEENSLAND PTY. LTD. ALL RIGHTS RESERVED. THESE DRAWINGS AND DESIGNS AND THE COPYRIGHT THEREOF ARE THE PROPERTY OF TRG QUEENSLAND PTY. LTD AND MUST NOT BE USED, RETAINED OR COPIED WITHOUT THE WRITTEN PERMISSION OF TRG QUEENSLAND PTY. LTD. TRADING AS TRG TRG QUEENSLAND PTY. LTD ACCEPTS NO RESPONSIBILITY FOR THE USABILITY, COMPLETENESS OR ACCURACY OF DATA TRANSFERRED ELECTRONICALLY. RECIPIENTS SHOULD WHEN NECESSARY REQUEST A HARD COPY VERSION FOR VERIFICATION. PROJECT TITLE & ADDRESS VINCENTIA MARKETPLACE MOONA CREEK ROAD, VINCENTIA, NSW, 2540	
CLIENT FABCOT PTY LTD	
DRAWING TITLE VINCENTIA DISTRICT TOWN CENTRE MOD 7 DESIGN RESPONSE	
NORTH: 	DATE CREATED: 08/11/17 SCALE: 1 : 200 @ A1 DRAWN BY: Author CHECKED BY: Checker
PROJECT No. 414163	STAGE: DRAW No. 361 REVISION 4

P:\Development\Vincentia MP - 414163\Drawings\01 DRAWINGS WORKING\414163_VINCENTIA_ARCH_CENTRAL.rvt

