
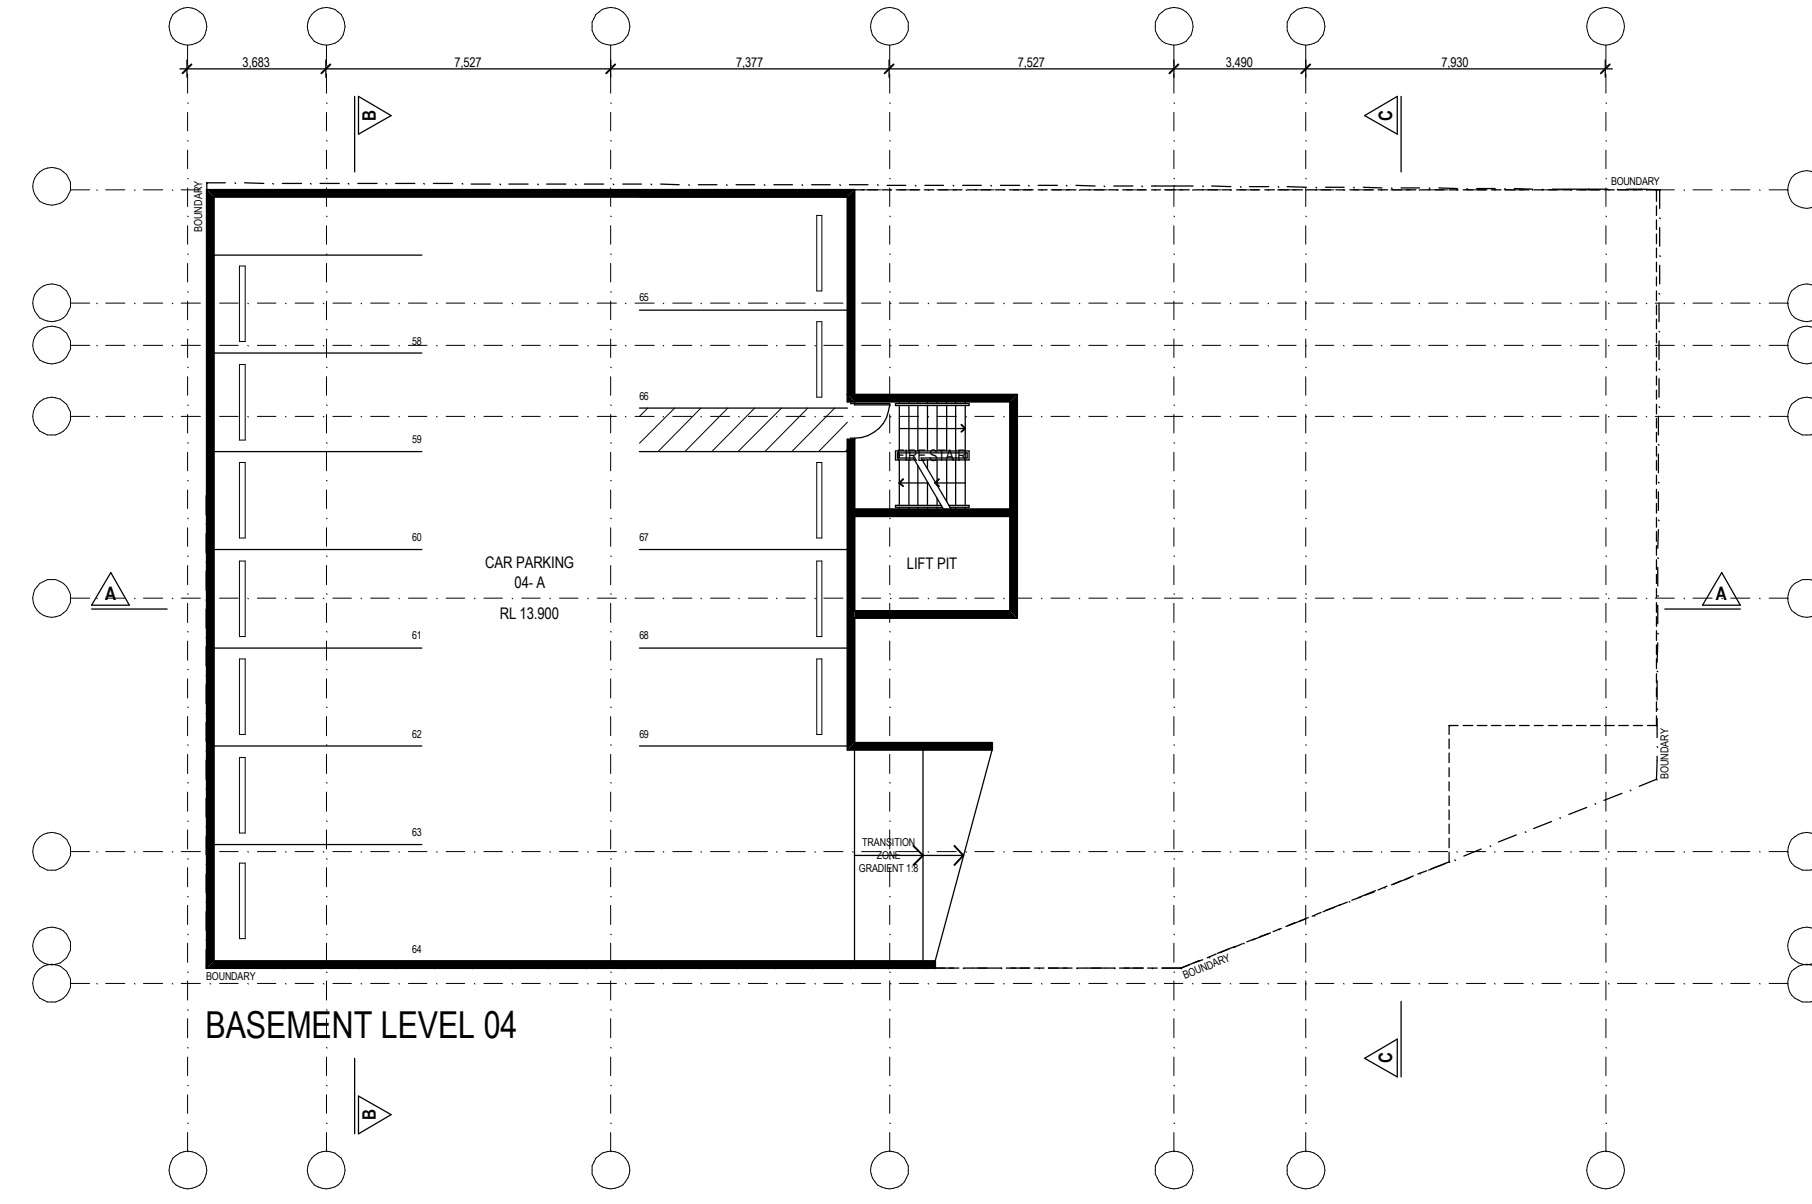
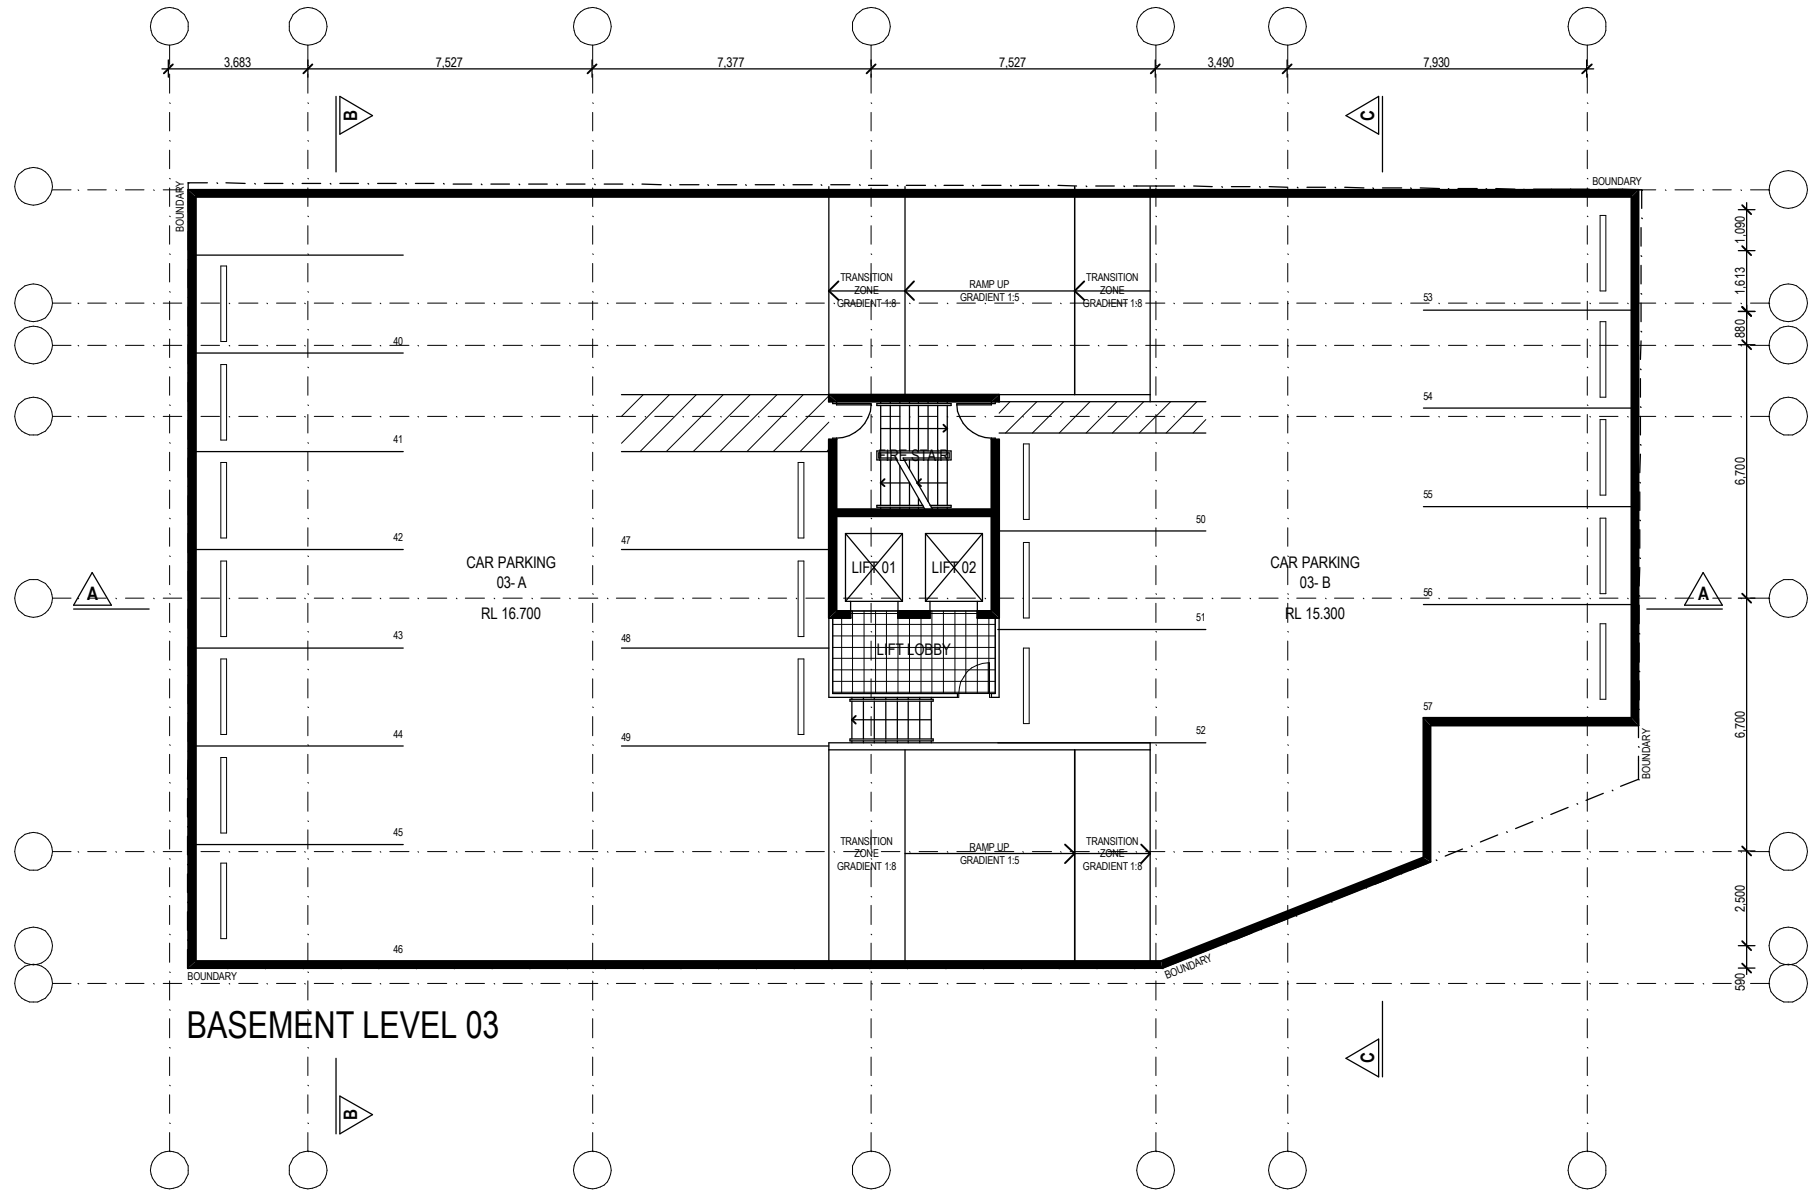
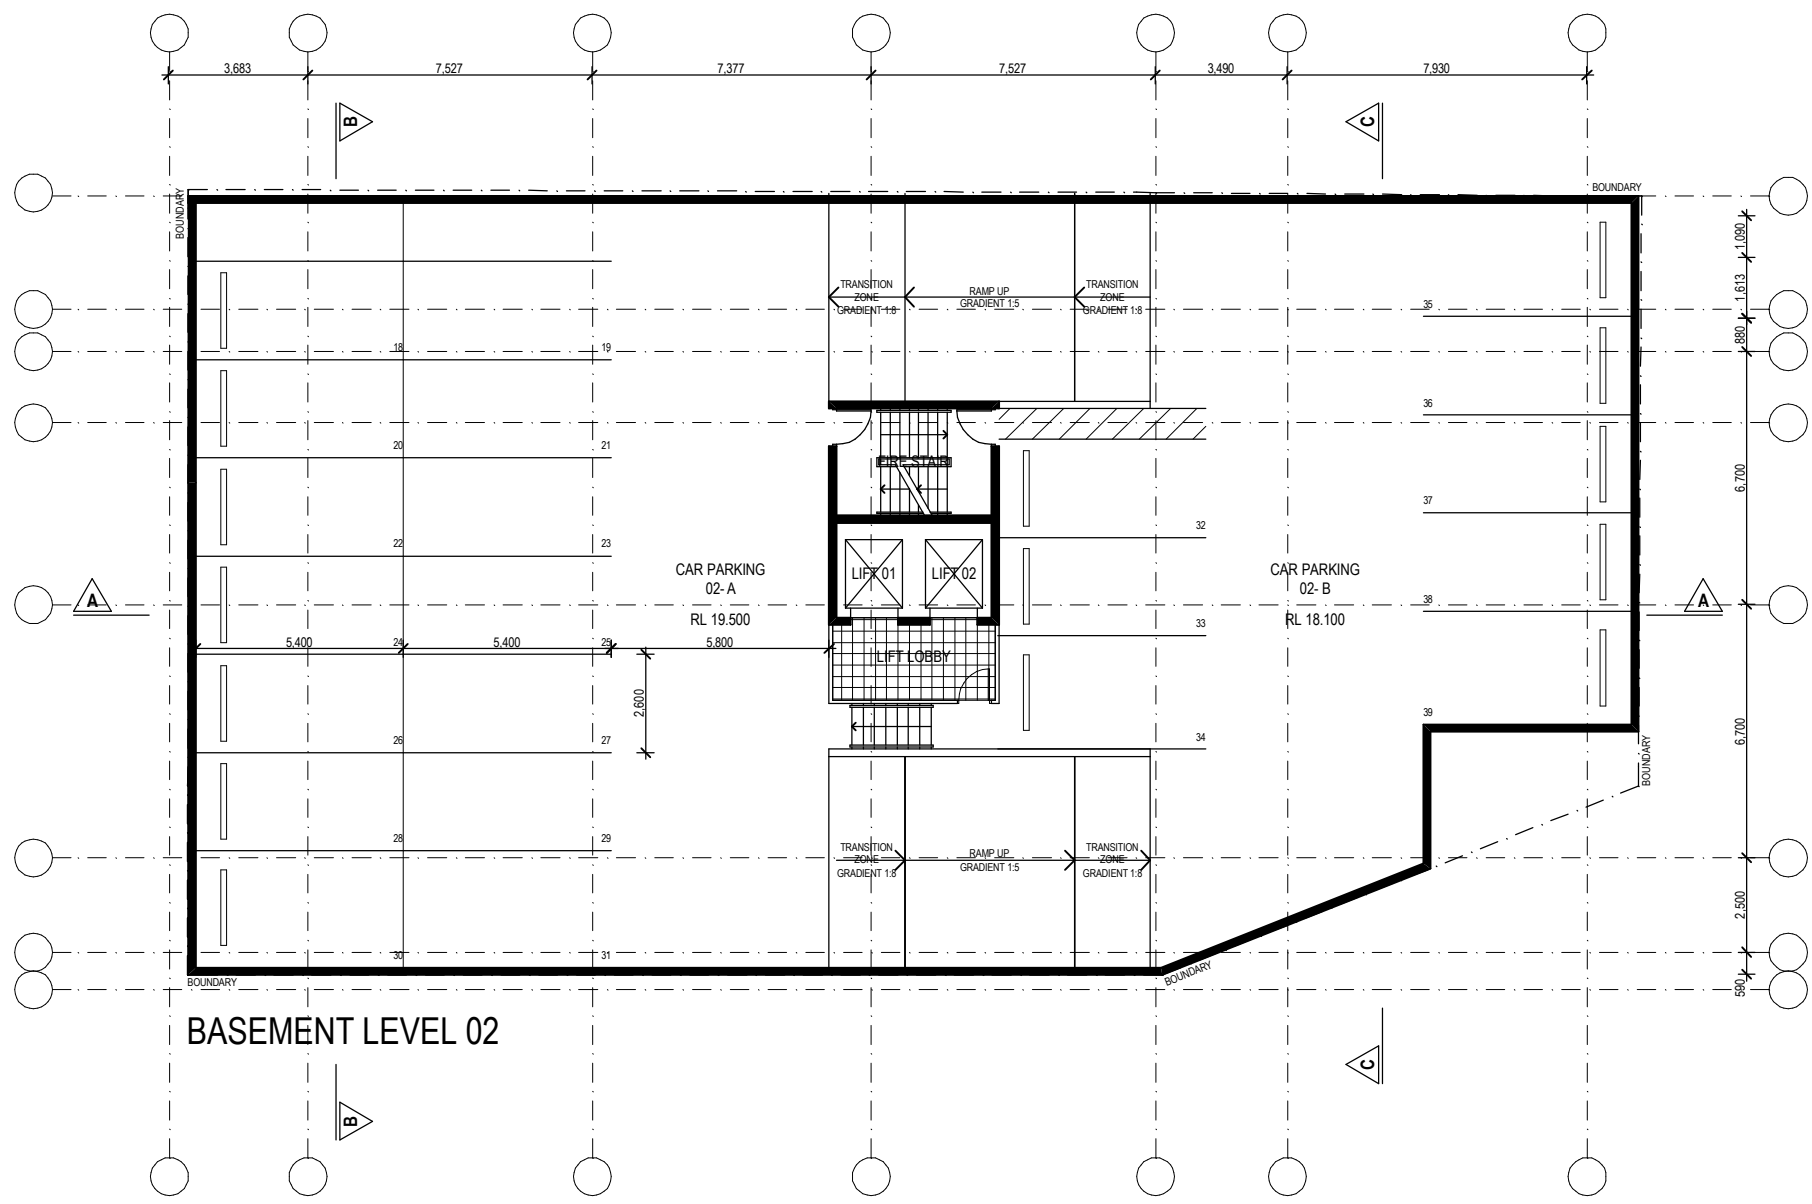
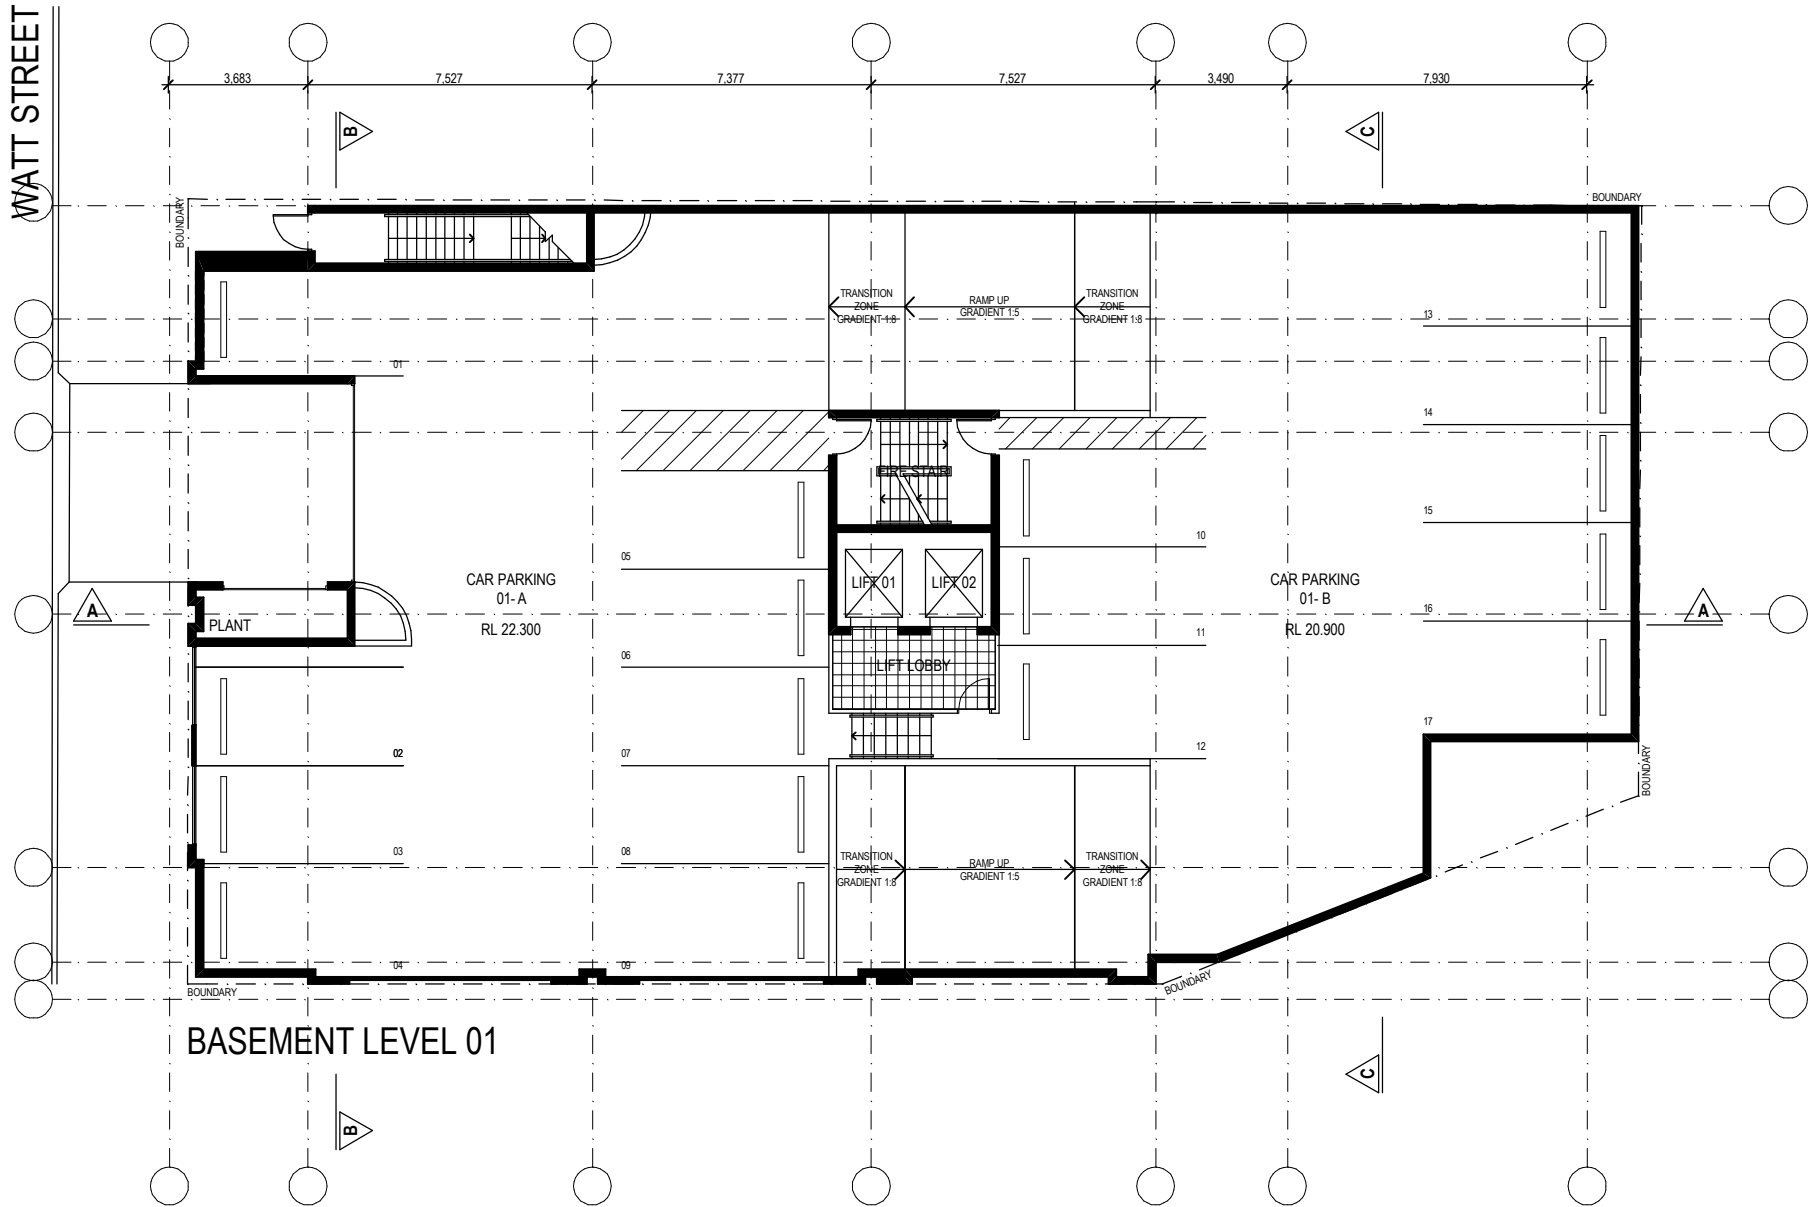


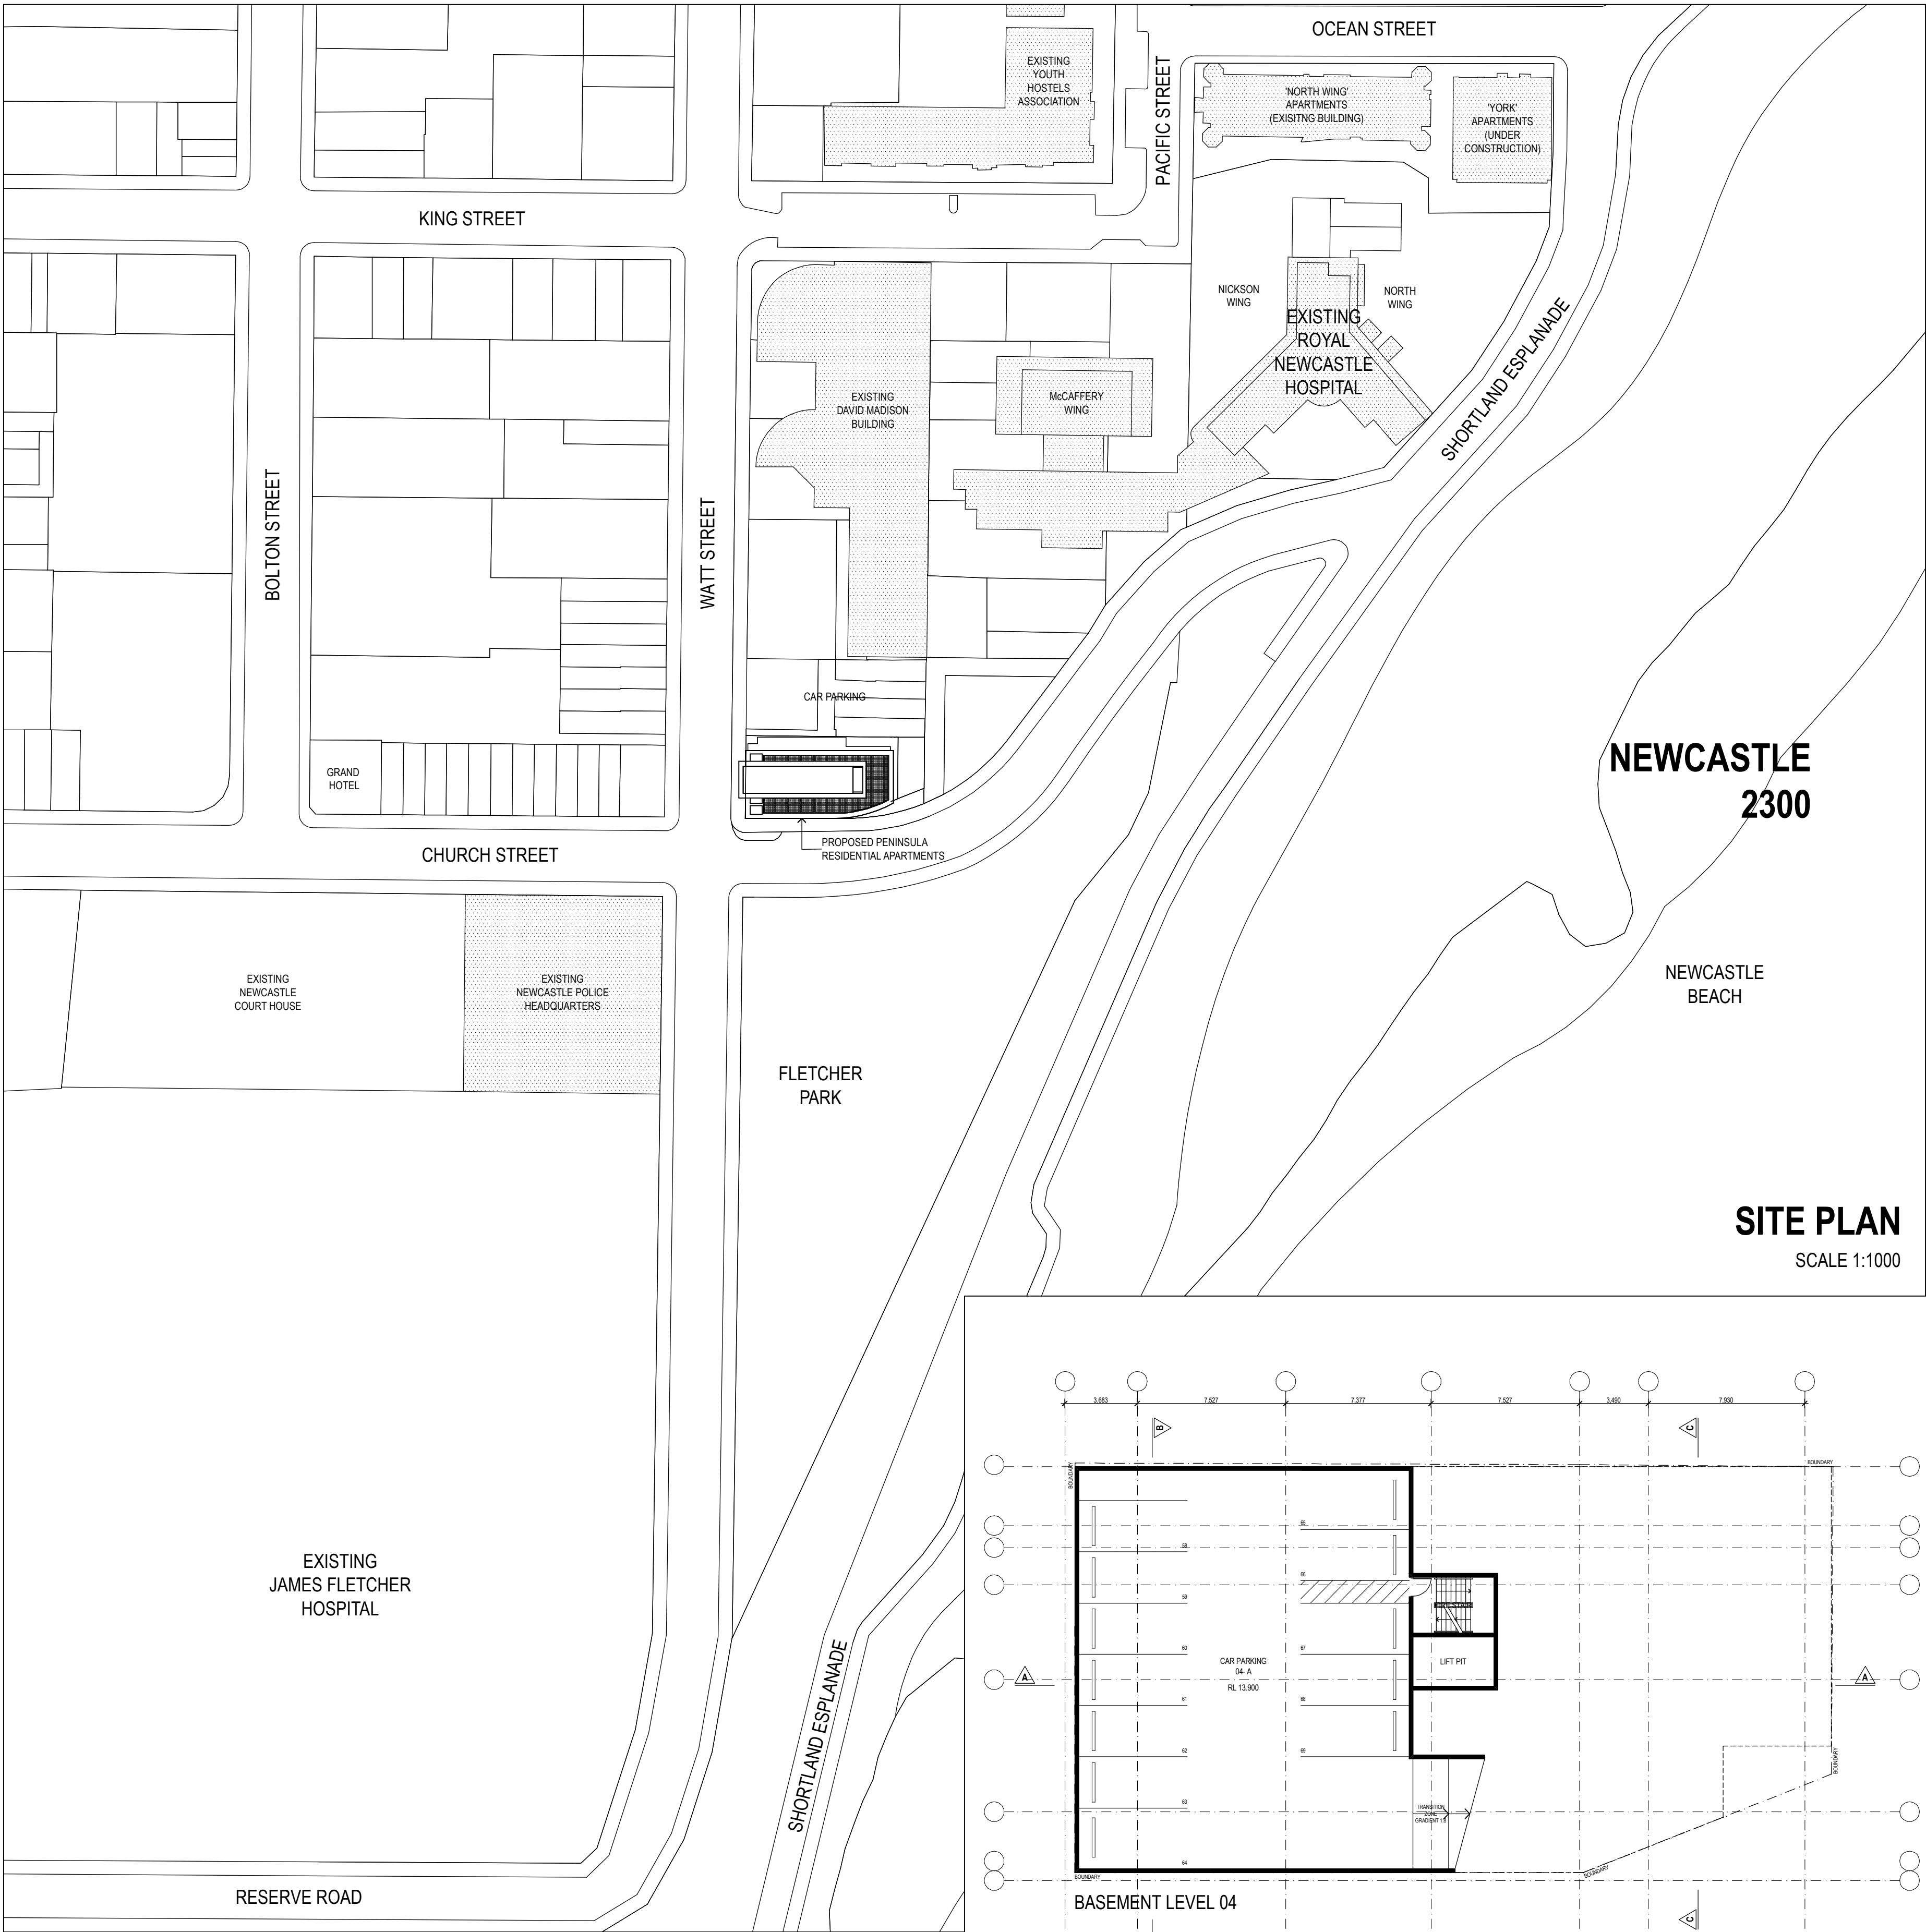

EJE ARCHITECTURE
ACN 002 912 843
ABN 82 644 649 849
412 King St NEWCASTLE NSW 2300

Ph : (02) 4929 2353
Fax : (02) 4926 3069
Email : mail@eje.com.au
Web Site : http://www.eje.com.au

COMPLETION OF THE QUALITY ASSURANCE CHECKS IS VERIFICATION THAT THE DOCUMENT CONFORMS WITH THE REQUIREMENTS OF THE QUALITY PROJECT PLAN. WHERE THE QUALITY ASSURANCE CHECK IS INCOMPLETE THIS DOCUMENT IS PRELIMINARY FOR INFORMATION PURPOSES ONLY, OR SUCH PURPOSES AS STATED IN THE REVISION COLUMN.

THE IDEAS, INFORMATION AND CONCEPTS CONTAINED IN THIS DOCUMENT ARE THE PROPERTY OF EJE ARCHITECTURE PTY LTD. PHOTOCOPIING OR REPRODUCING THIS DOCUMENT AND PASSING IT ON TO OTHERS WITHOUT THE EXPRESS PERMISSION OF EJE ARCHITECTURE PTY LTD IS AN INFRINGEMENT OF COPYRIGHT AND IS A BREACH OF EJE'S RIGHTS UNDER THE COMMONWEALTH ACT OF 1968 (SECTION 10).

0 5m 20m 40m ON ORIGINAL A1

REV | DATE | COMMENTS

A
B
C
D
E
F
G
H

01.03.03 AMENDED DEVELOPMENT APPLICATION ISSUE
15.10.03 CLIENT ISSUE
29.10.03 REVISED FLOOR PLANS NO.s
10.11.03 ISSUED TO U.D.C.G

| DRN | CHKD | VRFD

SP BH MR
SP BH MR
SP BH MR

PROJECT: PROPOSED PENINSULA APARTMENTS DEVELOPMENT

CLIENT:

TICOR

DEVELOPMENT PTY LTD

SITE: CNR WATT STREET & SHORTLAND ESPLANADE
NEWCASTLE NSW 2300

DRAWING: SITE PLAN & BASEMENT FLOOR PLANS

ARCHITECTURE

WORK IN FIGURED DIMENSIONS IN PREFERENCE TO SCALE. CHECK DIMENSIONS AND LEVELS ON SITE PRIOR TO THE ORDERING OF MATERIALS OR THE COMPLETION OF WORKSHOP DRAWINGS. IF IN DOUBT ASK. REPORT ALL ERRORS AND OMISSIONS.

DRAWN: BH DATE: 10.11.03 SCALES: 1:1000, 1:200

PROJECT No: 5433 PHASE: DA DRAWING No: A-01 REV: H