


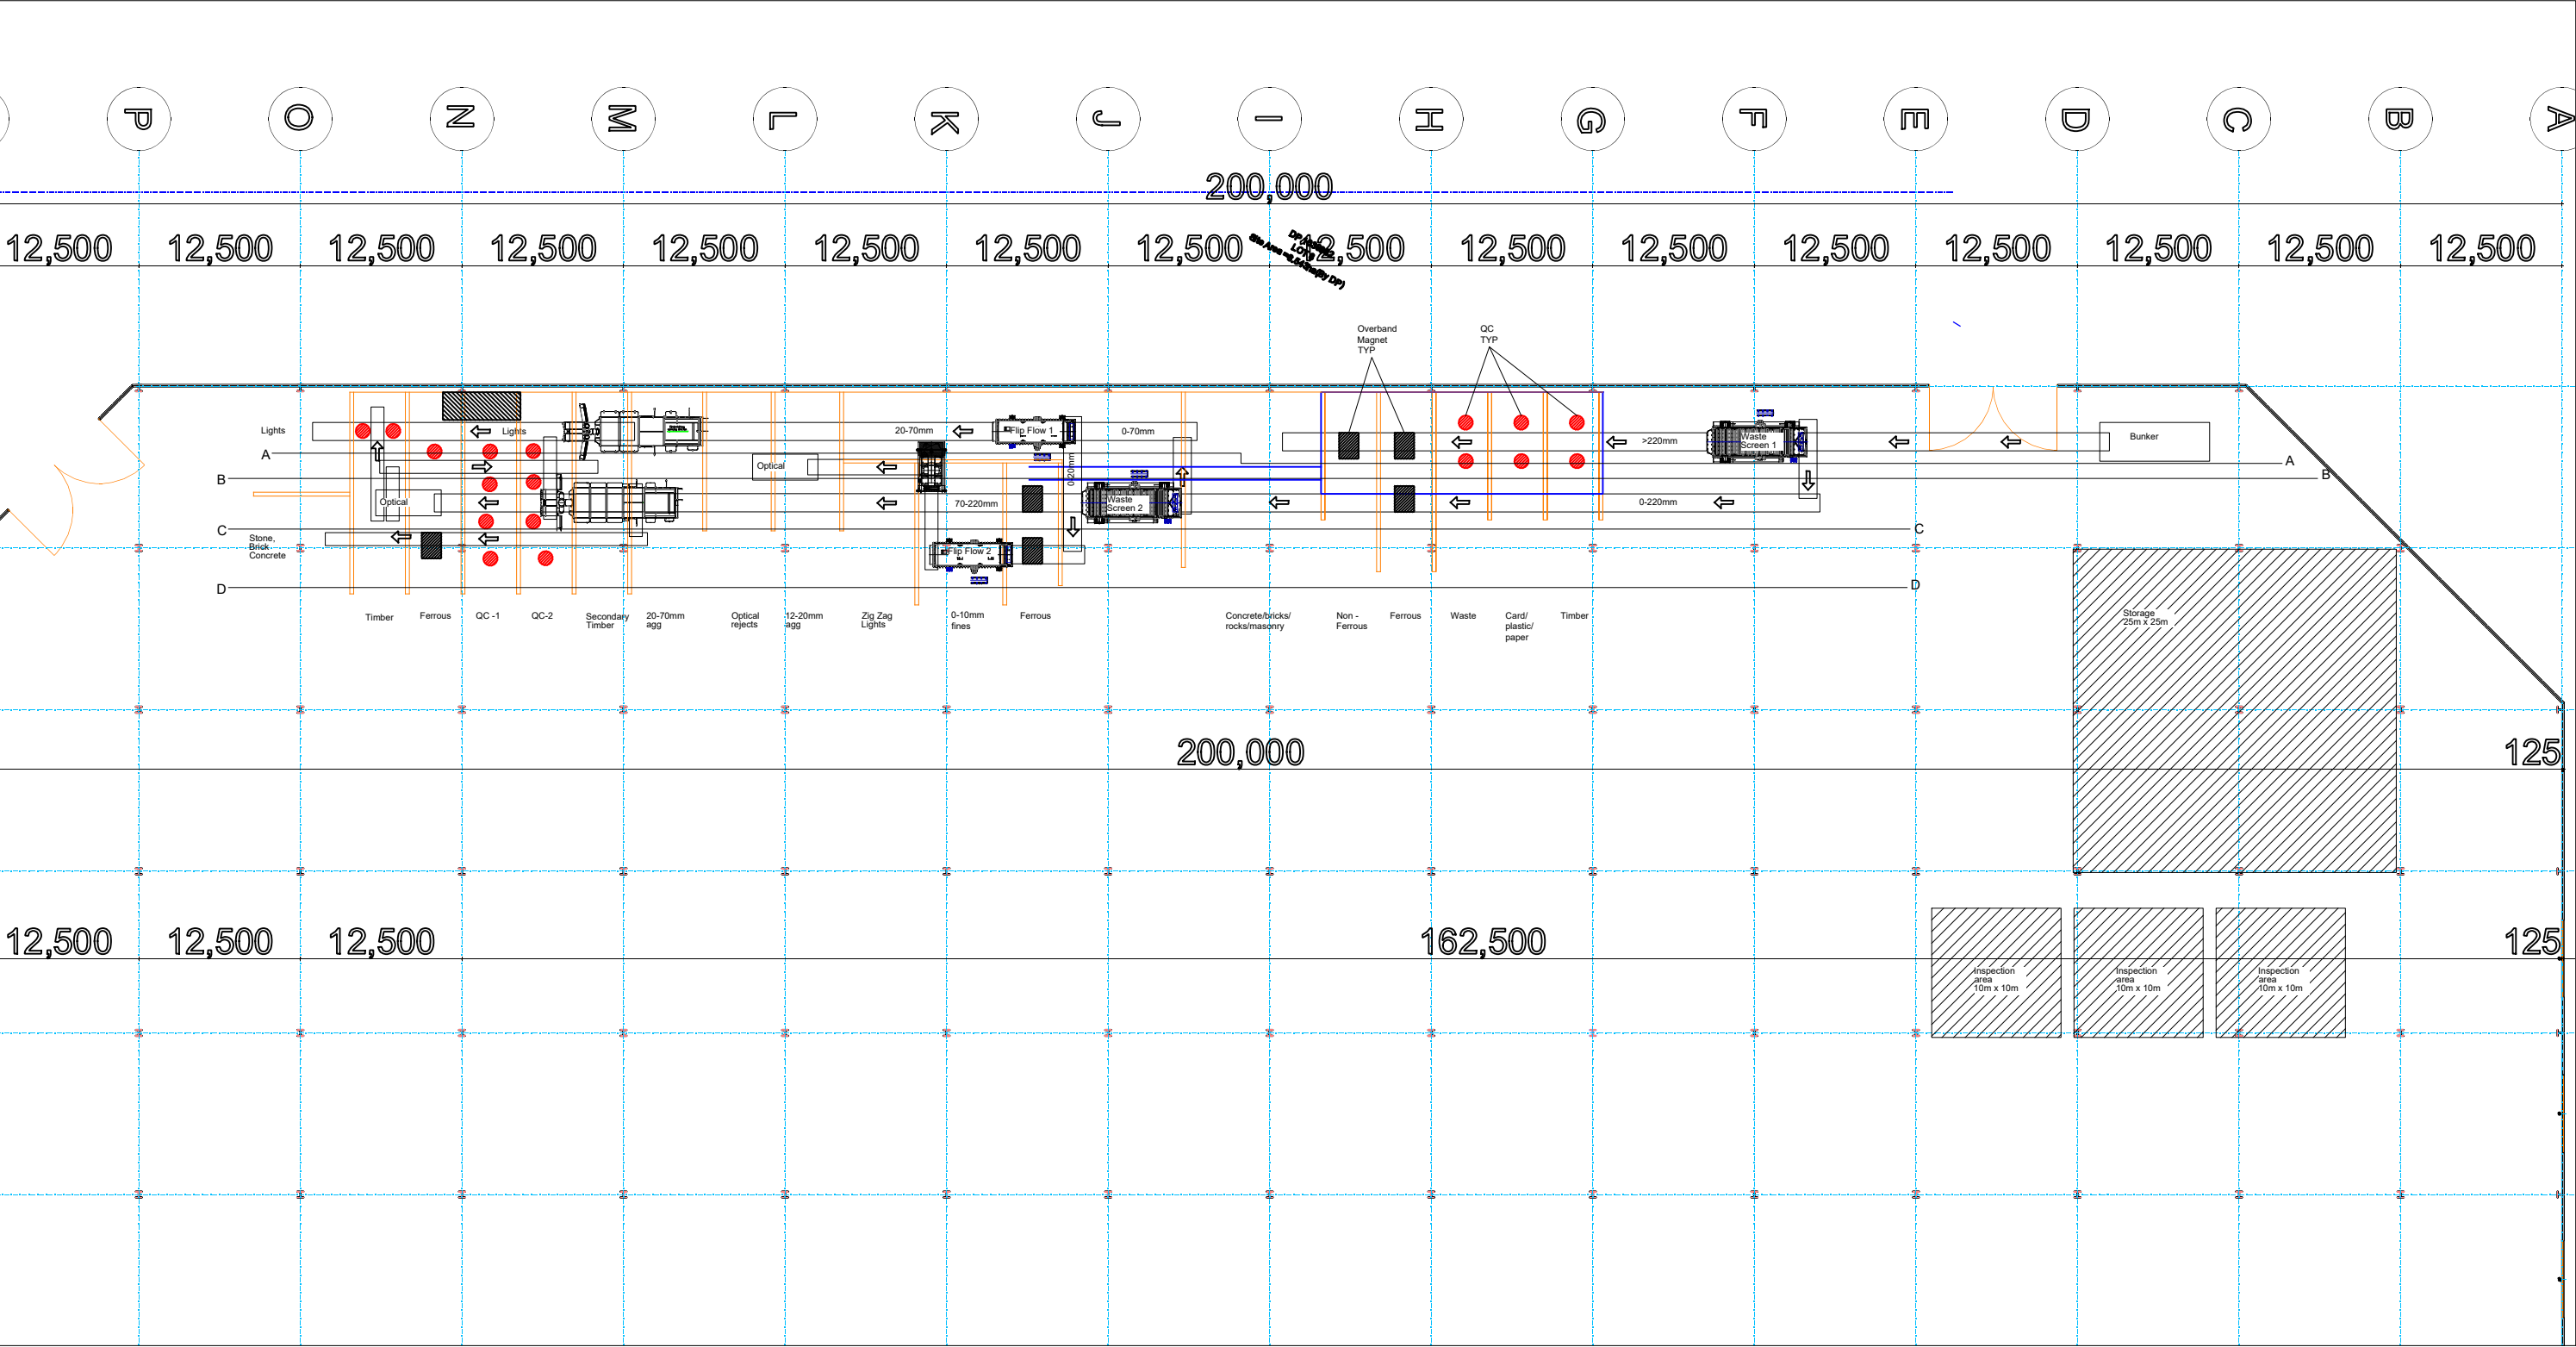

ISSUE	DATE	APPD	COMMENTS
D.	20/03/2018	SO'G	Issued for approval - Drawing title changes
C.	19/03/2018	SO'G	Issued for approval
B.	19/03/2018	SO'G	Issued for review
A.	16/03/2018	SO'G	Issued for review


TITLE:
Plant Layout
Millar Road C+D Processing Concept
Design

DWG No:
218/4691/01/00/D01_1

OGTEC ENGINEERING SERVICES
THE CORNER HOUSE,
BARNA, CO. GALWAY, IRELAND
PH: +353864097622
WEB: WWW.OGTEC.IE
EMAIL: INFO@OGTEC.IE

CLIENT: MRA CONSULTING GROUP


SCALE	PASSED	DATE: 19/03/2018
NTS		
DESIGNED	MD	JOB NO.
CHECKED	SO'G	SHEET NO.
APPROVED	SO'G	DATE FIRST ISSUED
		16/03/2018
		OF
		4
		ISSUE
		D.

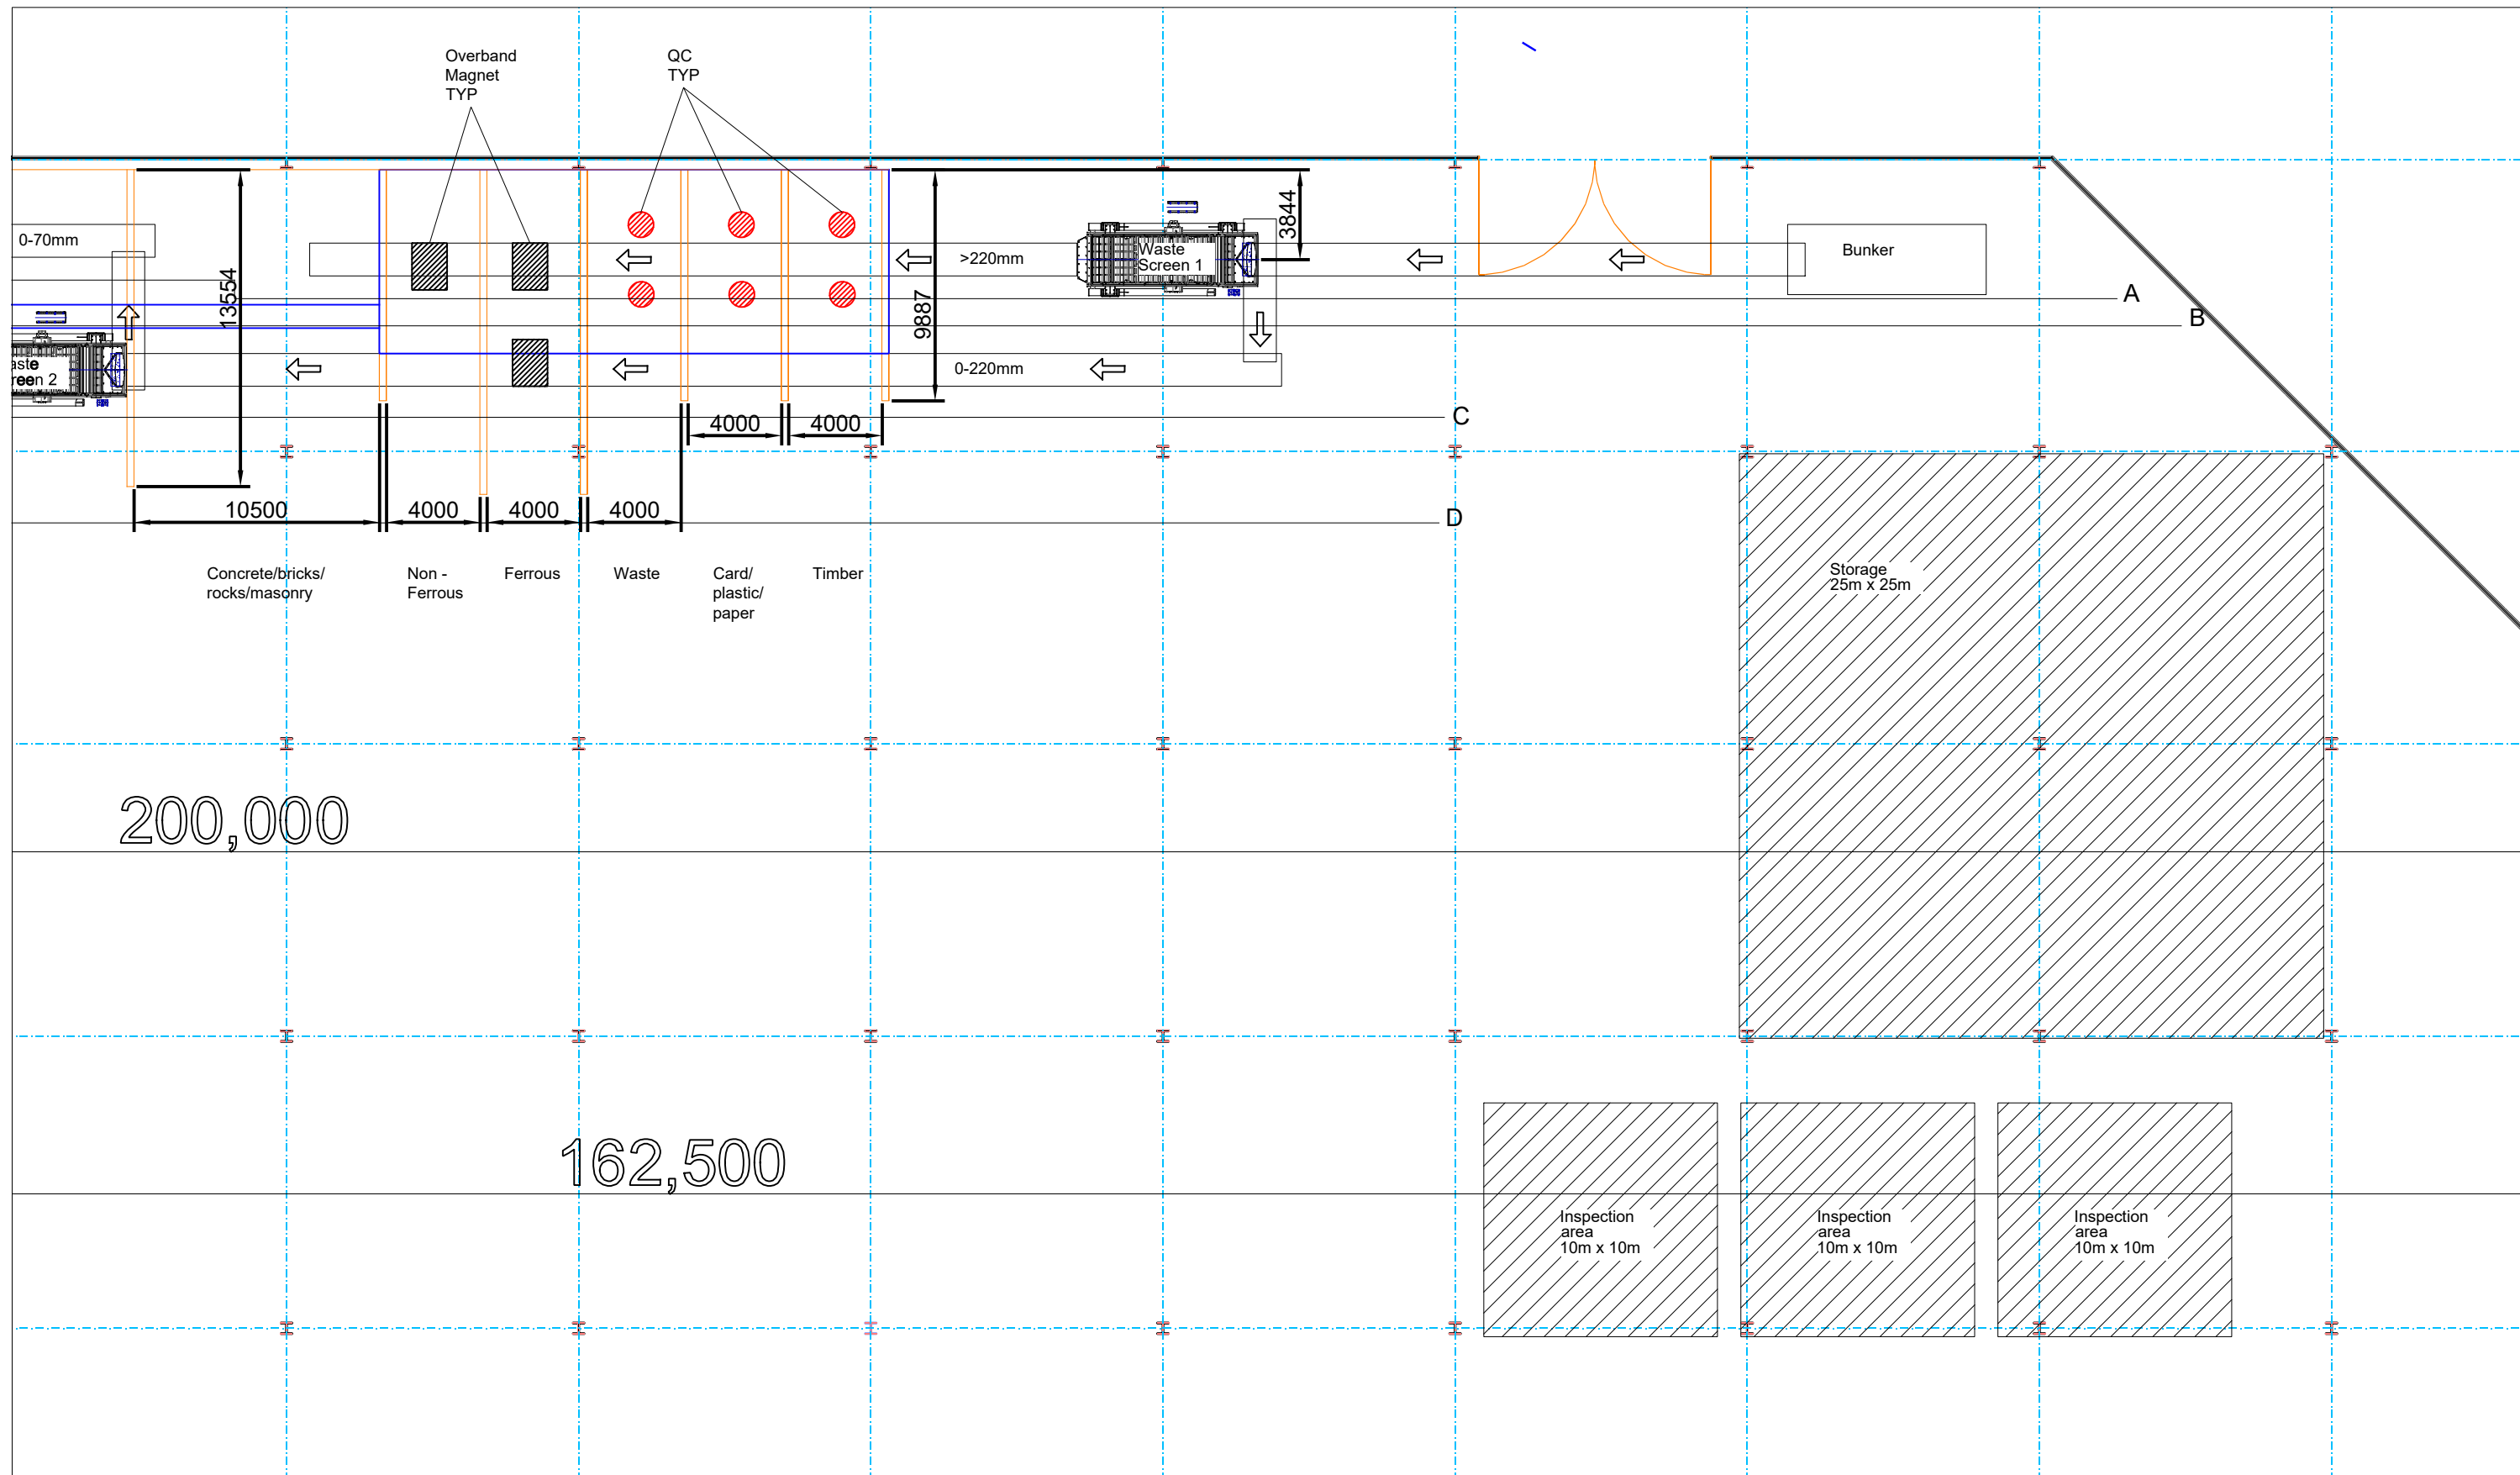

ISSUE	DATE	APPD	COMMENTS
D.	20/03/2018	SO'G	Issued for approval - Drawing title changes
C.	19/03/2018	SO'G	Issued for approval
B.	19/03/2018	SO'G	Issued for review
A.	16/03/2018	SO'G	Issued for review

TITLE:
Section 1 Detail
Millar Road C+D Processing Concept
Design



DWG No:
218/4691/01/00/D01_2

OGTEC ENGINEERING SERVICES
THE CORNER HOUSE,
BARNA, CO. GALWAY, IRELAND
PH: +353864097622
WEB: WWW.OGTEC.IE
EMAIL: INFO@OGTEC.IE

CLIENT: MRA CONSULTING GROUP



SCALE		PASSED		DATE: 19/03/2018	
NTS					
DESIGNED	MD	JOB NO.	SHEET NO.	ISSUE	
CHECKED	SO'G		2	D.	
APPROVED	SO'G	DATE FIRST ISSUED 16/03/2018	OF	4	

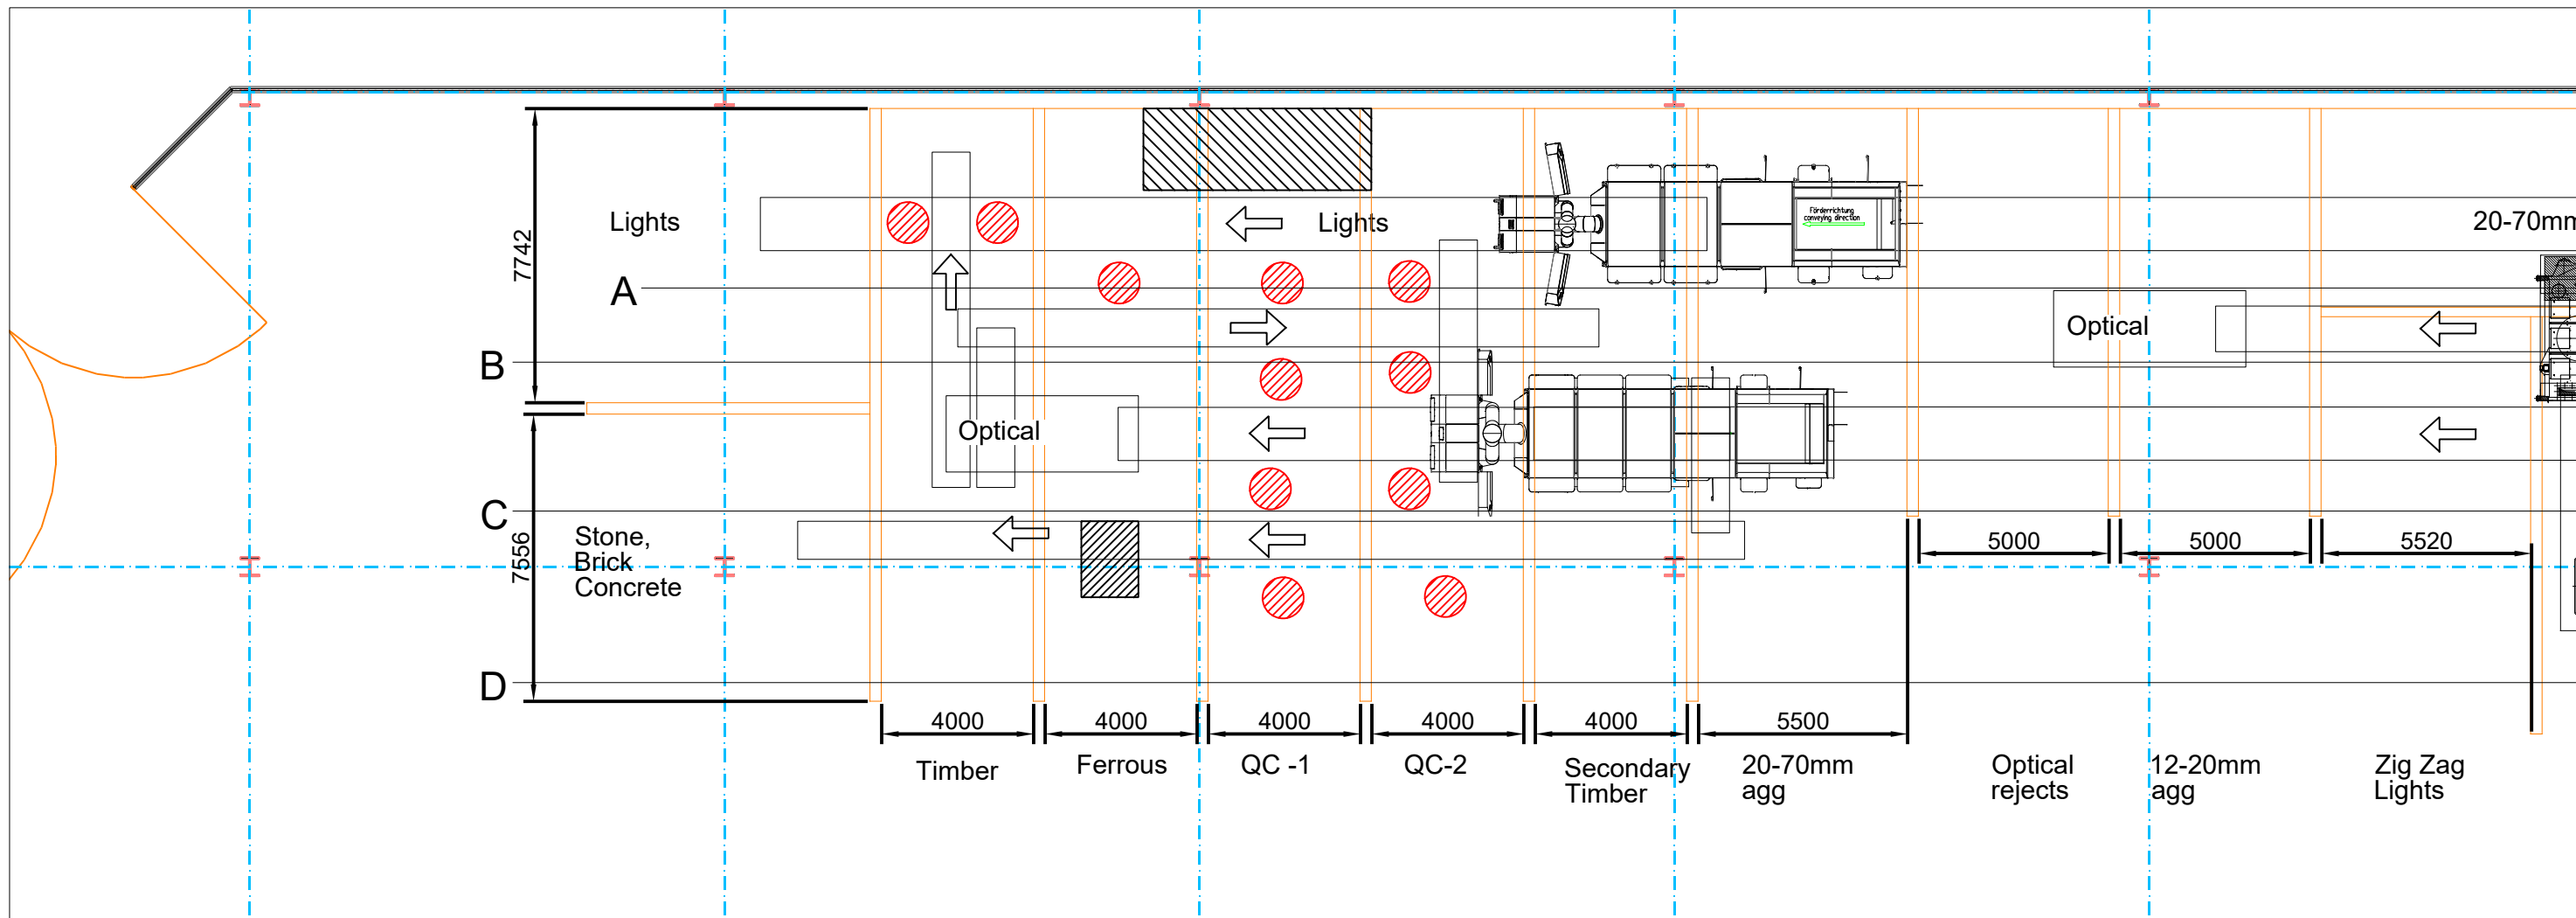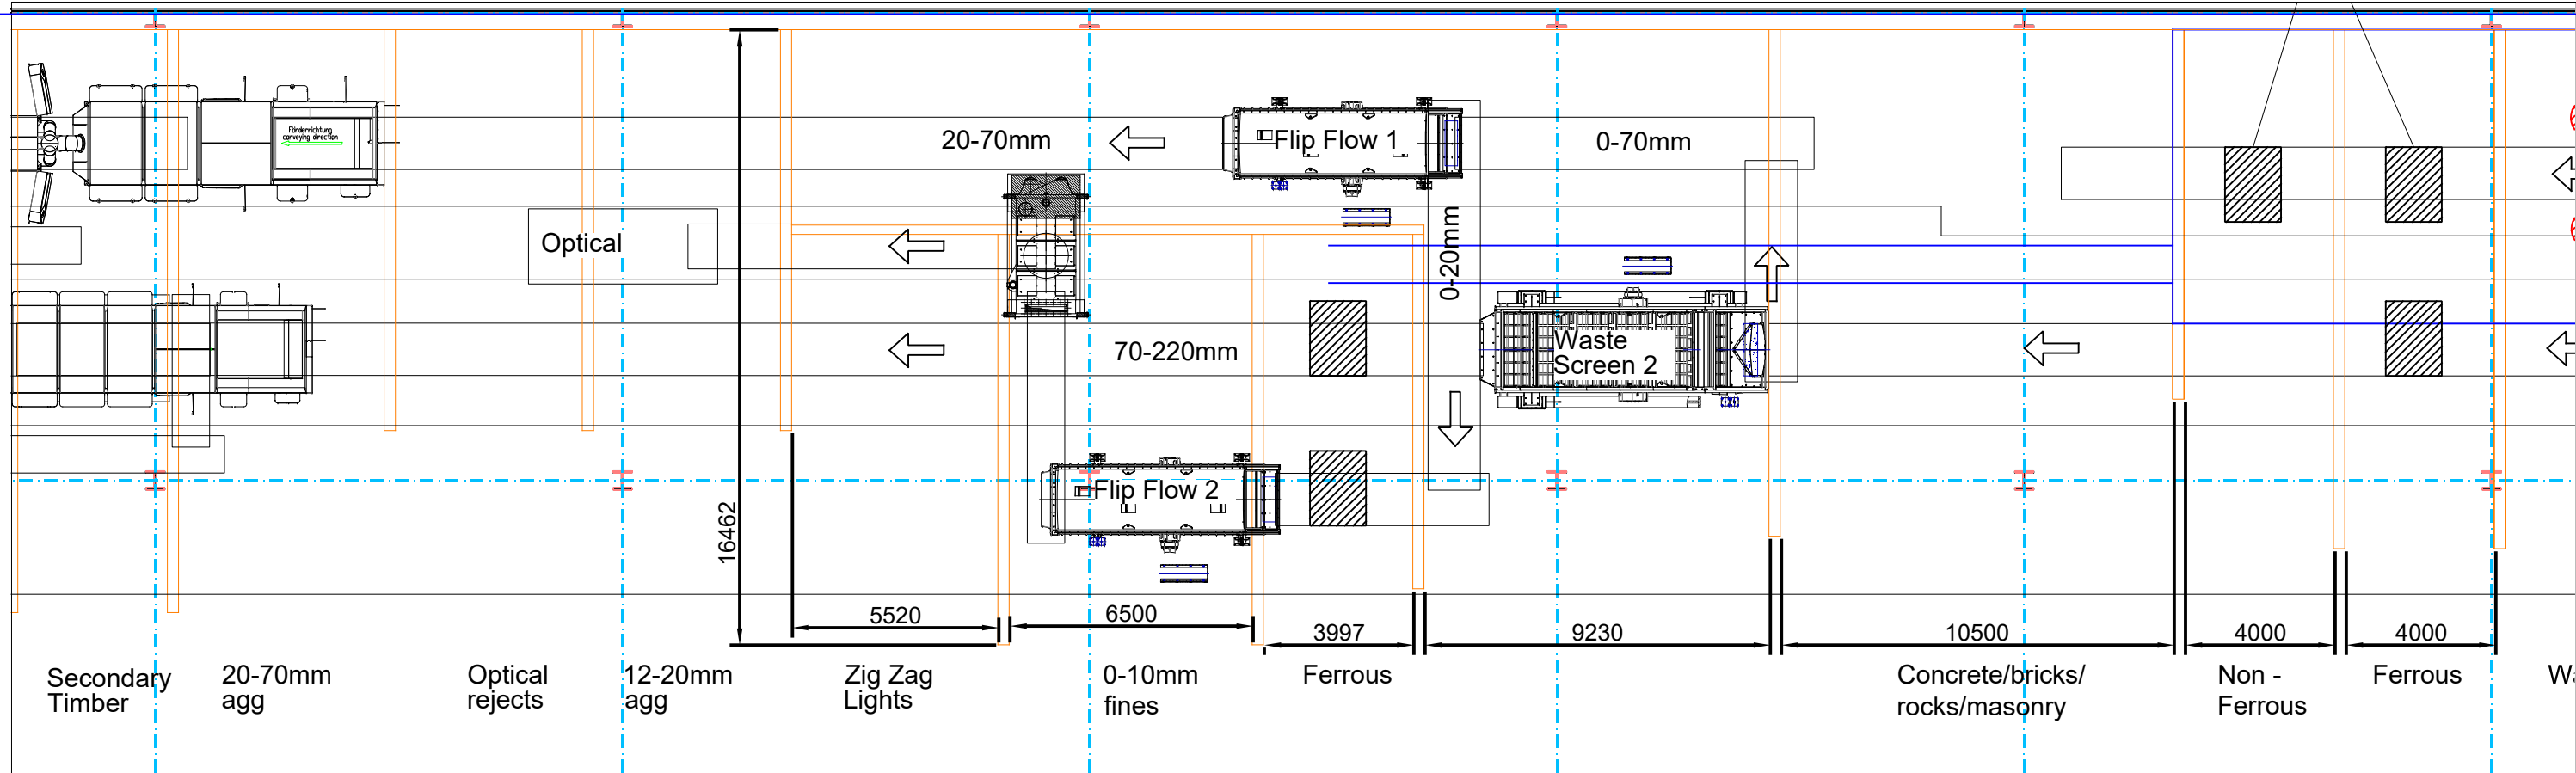

ISSUE	DATE	APPD	COMMENTS
D.	20/03/2018	SO'G	Issued for approval - Drawing title changes
C.	19/03/2018	SO'G	Issued for approval
B.	19/03/2018	SO'G	Issued for review
A.	16/03/2018	SO'G	Issued for review

TITLE:
Section 2 Detail
Millar Road C+D Processing Concept
Design





DWG No:
218/4691/01/00/D01_3

OGTEC ENGINEERING SERVICES
THE CORNER HOUSE,
BARNA, CO. GALWAY, IRELAND
PH: +353864097622
WEB: WWW.OGTEC.IE
EMAIL: INFO@OGTEC.IE


CLIENT: MRA CONSULTING GROUP




SCALE	PASSED	DATE: 19/03/2018
NTS		
DESIGNED MD	JOB NO:	SHEET NO. 3
CHECKED SO'G	DATE FIRST ISSUED 16/03/2018	OF 4
APPROVED SO'G		ISSUE D.

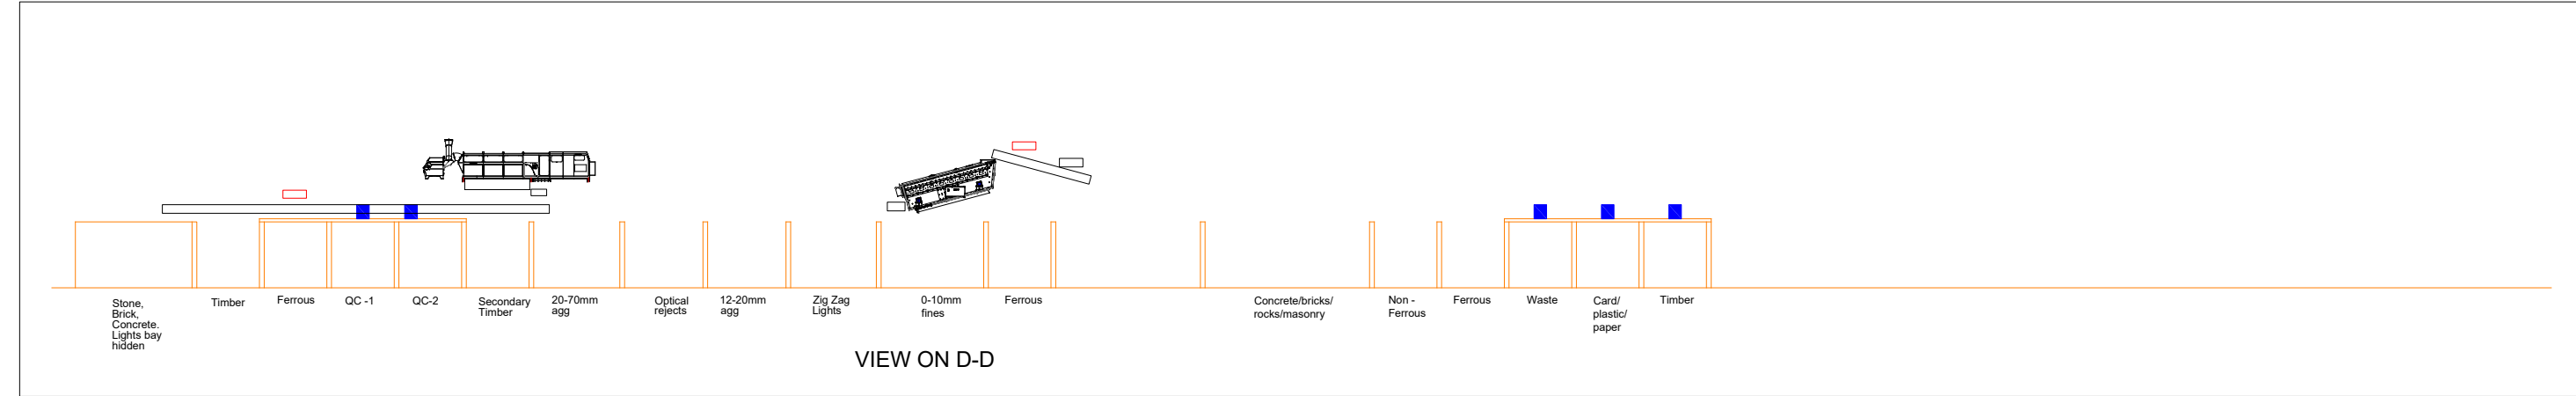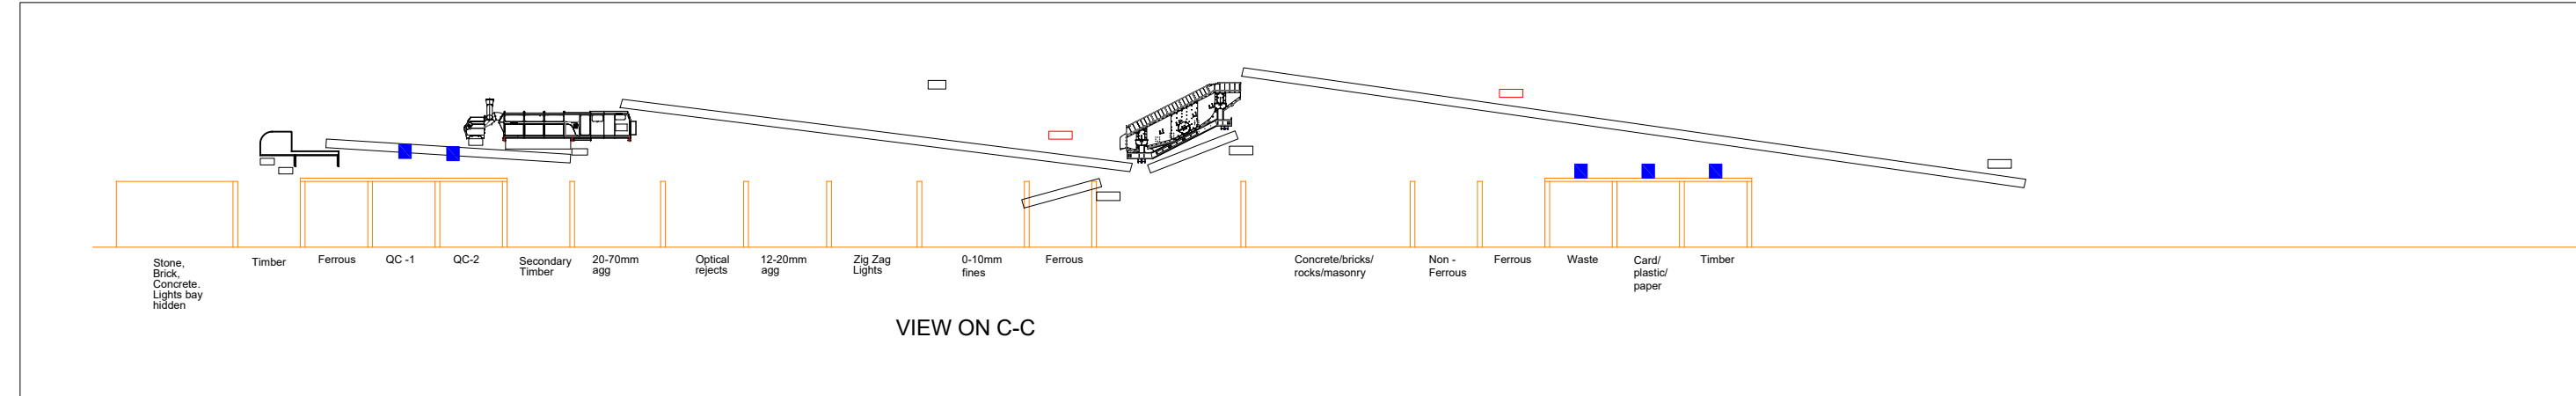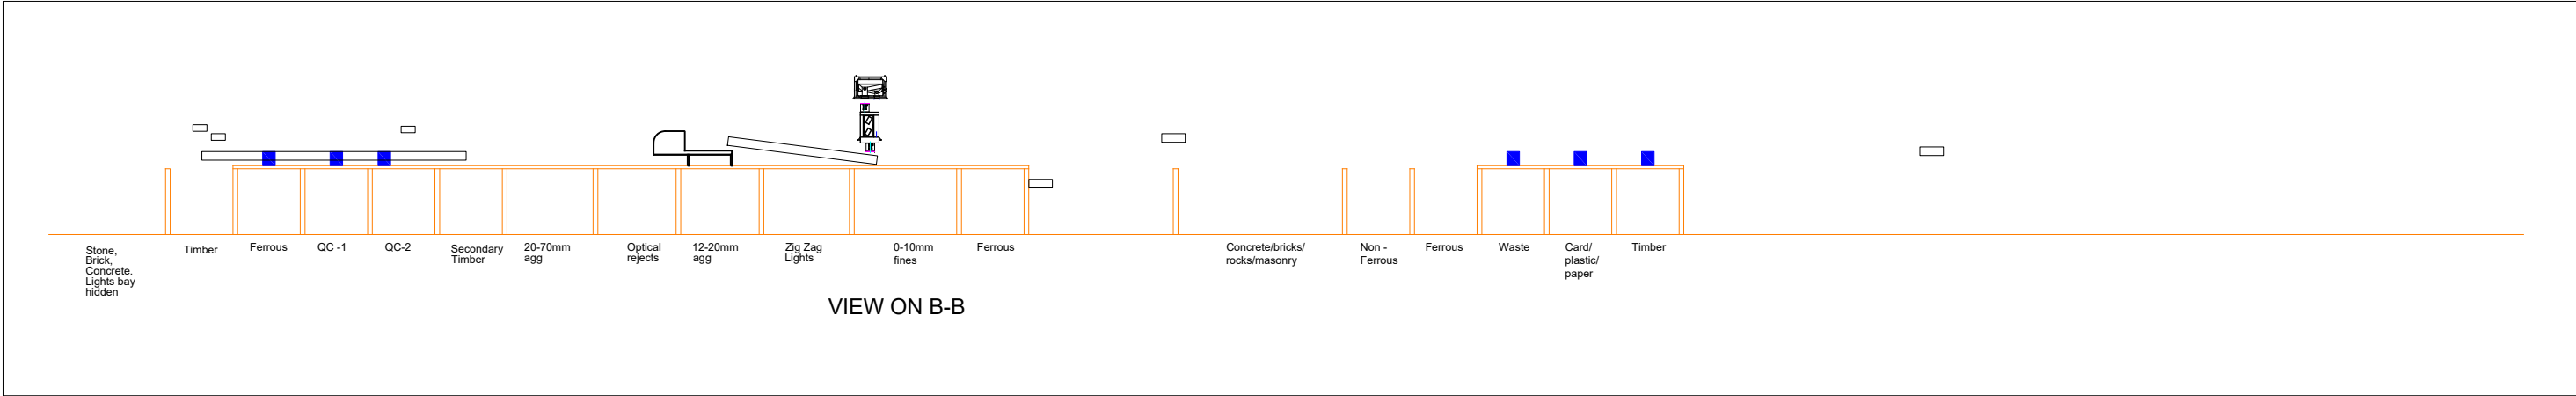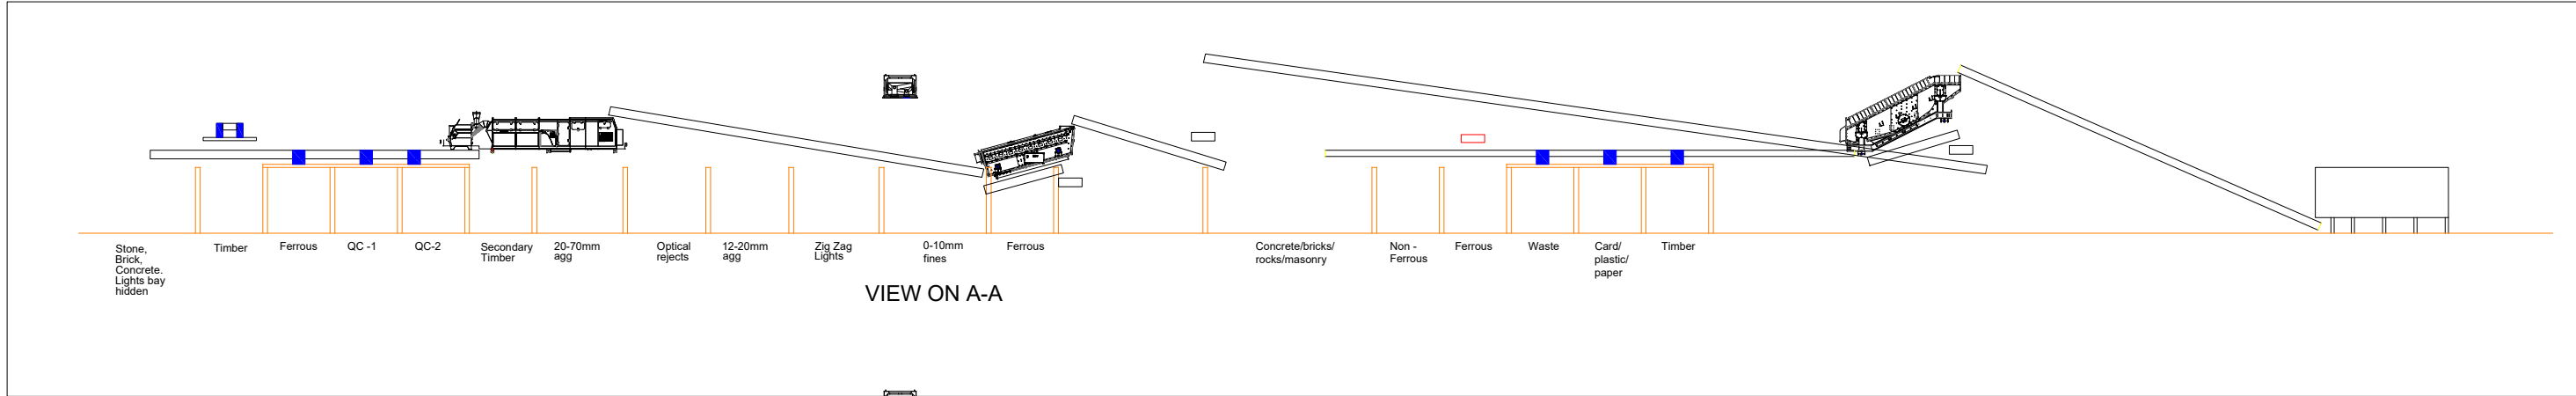

ISSUE	DATE	APPD	COMMENTS	TITLE:	DWG No:	OGTEC ENGINEERING SERVICES	CLIENT: MRA CONSULTING GROUP	SCALE	PASSED	DATE: 19/03/2018
				Plant Elevations	218/4691/01/00/D01_4	THE CORNER HOUSE,		NTS		
				Millar Road C+D Processing Concept		BARNA, CO. GALWAY, IRELAND		DESIGNED	MD	JOB NO:
D.	20/03/2018	SO'G	Issued for approval - Drawing title changes	Design		PH: +353864097622		CHECKED	SO'G	SHEET NO.
C.	19/03/2018	SO'G	Issued for approval			WEB: WWW.OGTEC.IE		APPROVED	SO'G	4
B.	19/03/2018	SO'G	Issued for review			EMAIL: INFO@OGTEC.IE				OF
A.	16/03/2018	SO'G	Issued for review							4

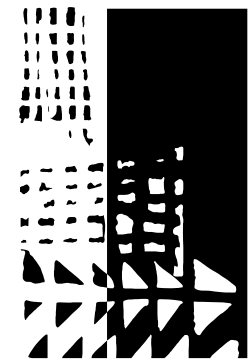

dem

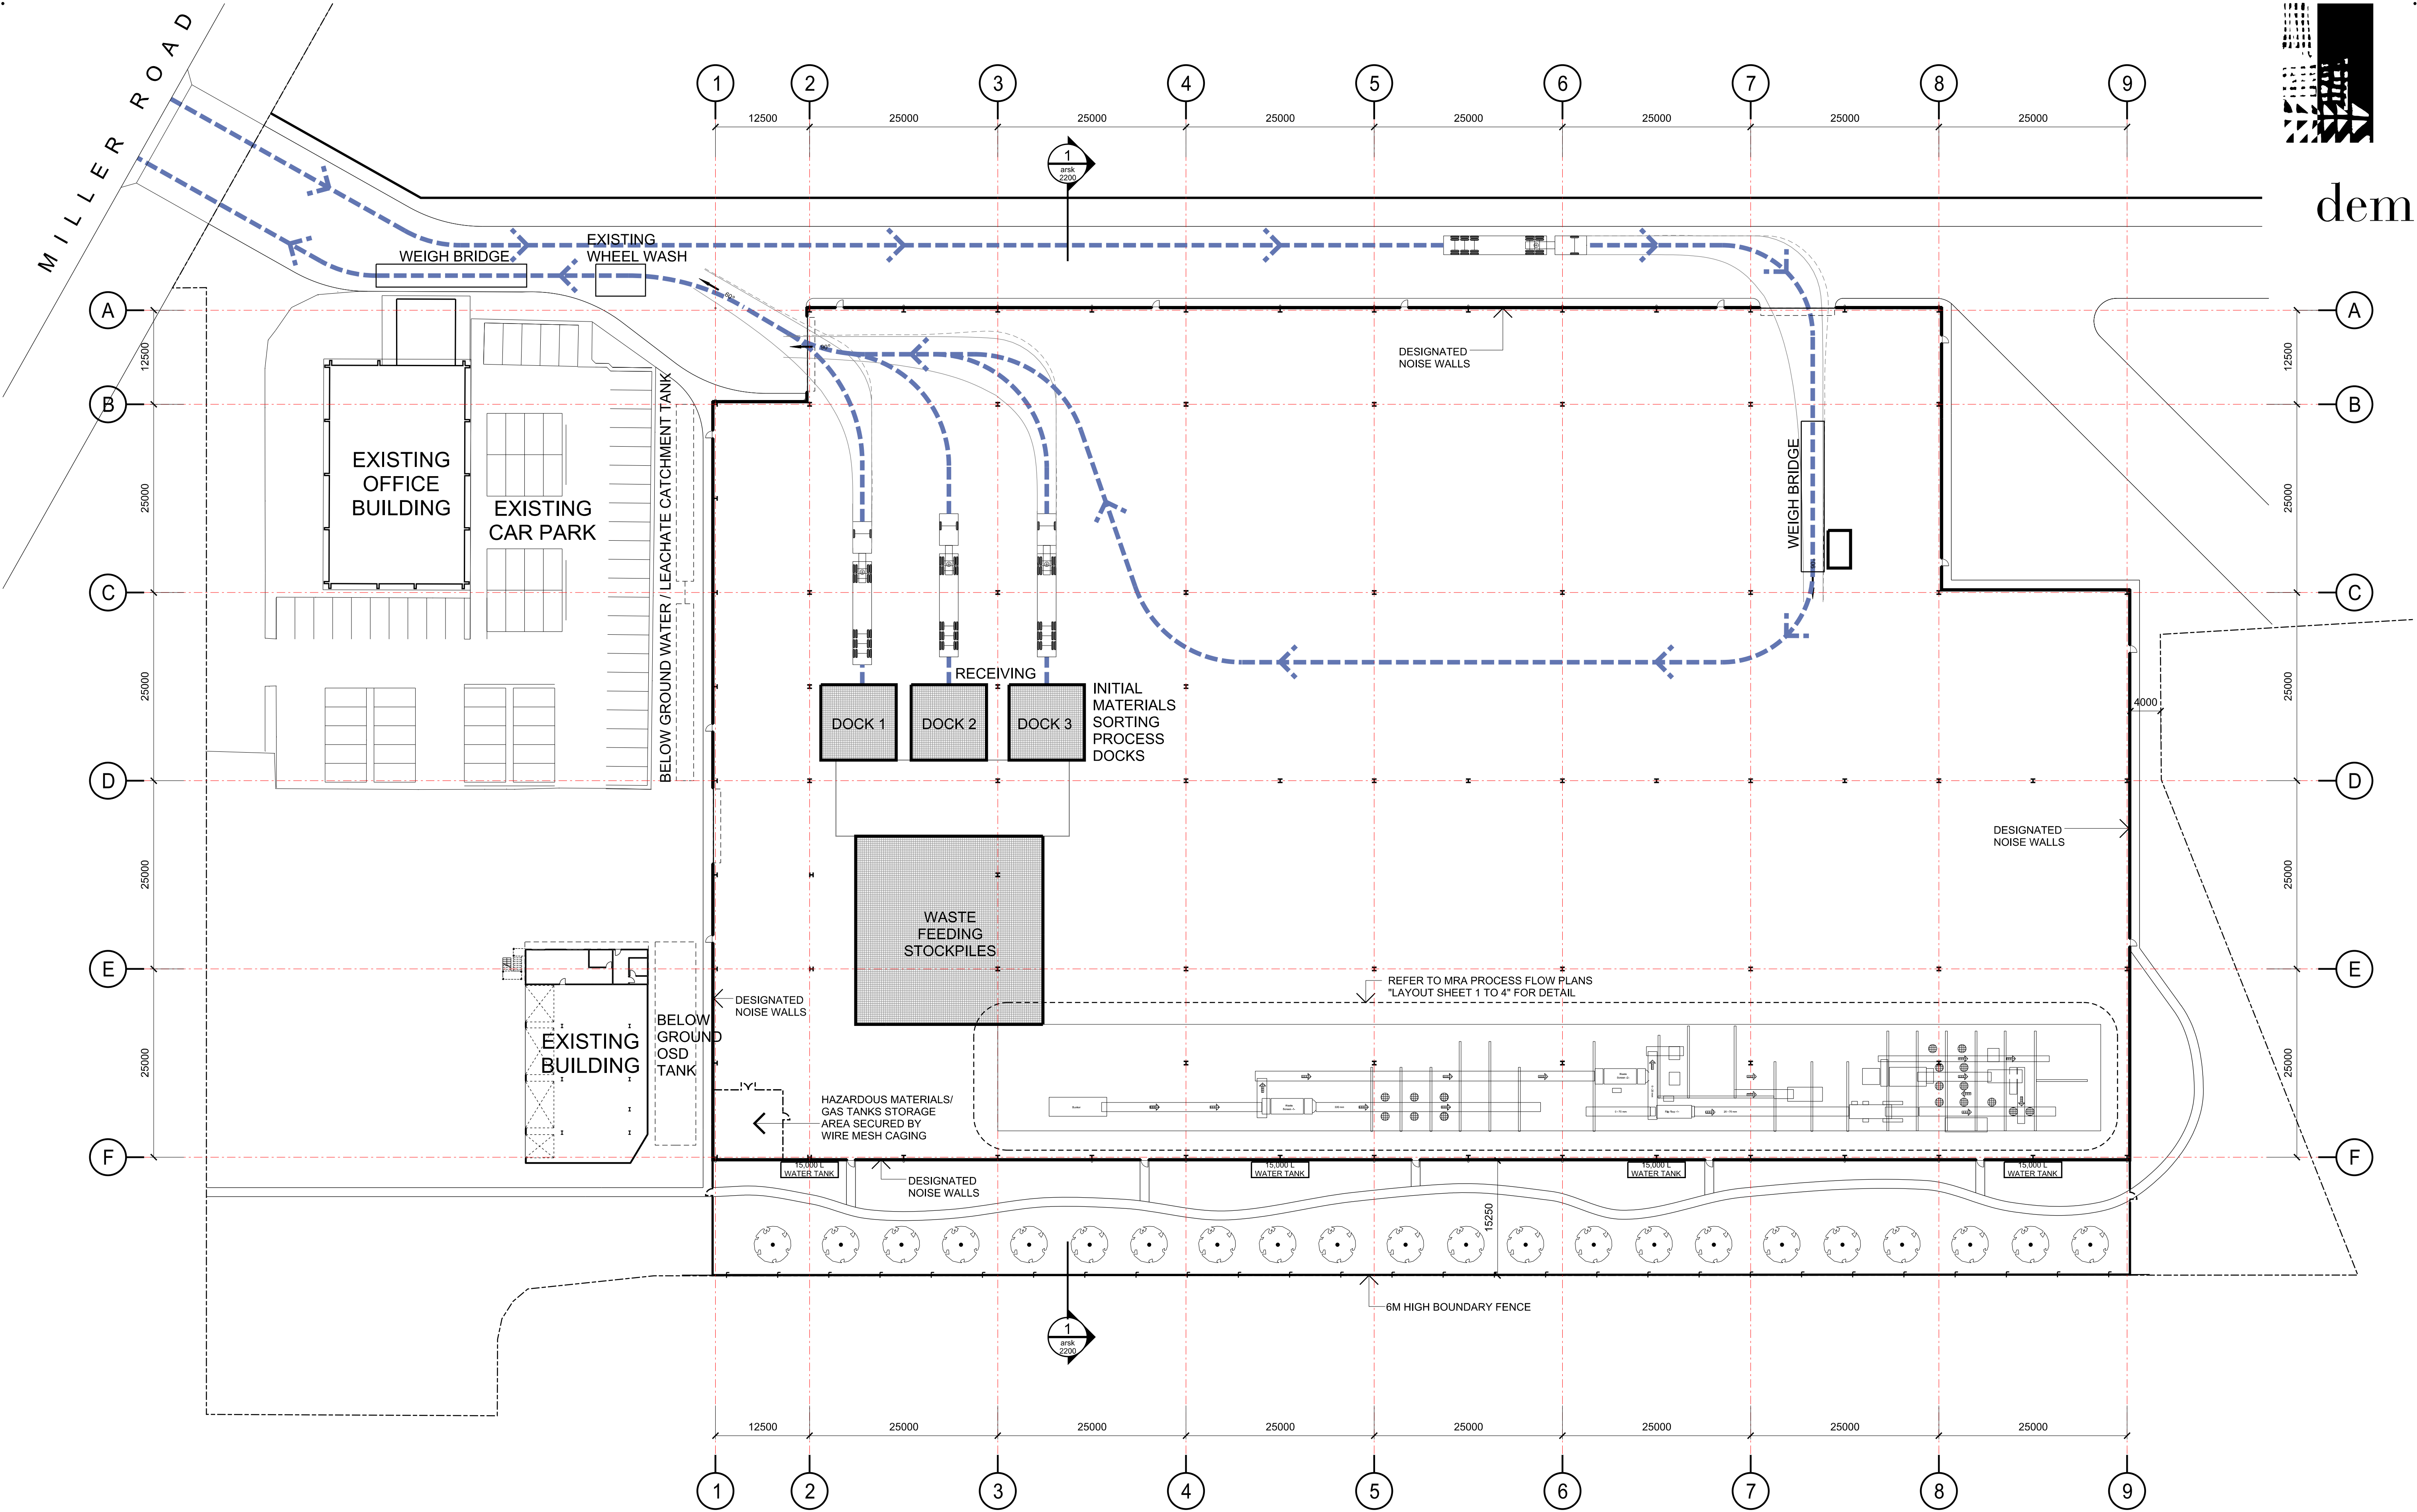

191 Miller Road Chester Hill

ground floor plan

any reports, drawings, advice or information included or referenced that is prepared and/or provided by any other party, including the client/principal, is the sole representation of the party who prepared the report/drawings, advice or information and does not constitute a representation by dem (aust) Pty Limited. dem (aust) Pty Limited expressly takes no responsibility for any documents, advice or other material prepared by any other party.

© copyright of dem (aust) Pty Limited abn 92 085 486 844.

plotted: 07/11/18

plotted by: DSnl

date
06/11/18

scale
1:400

drawn no.


arsk1200

proj no.
4501-00


rev no.

-04

planning, urban design, architecture,
landscape architecture, interior design
p: po box 5036 west chatswood nsw 1515
t: (02) 8966 6000
w: www.dem.com.au

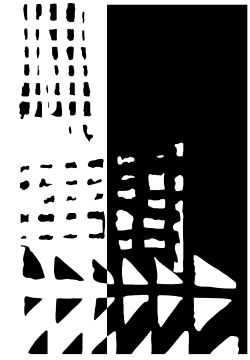


dem

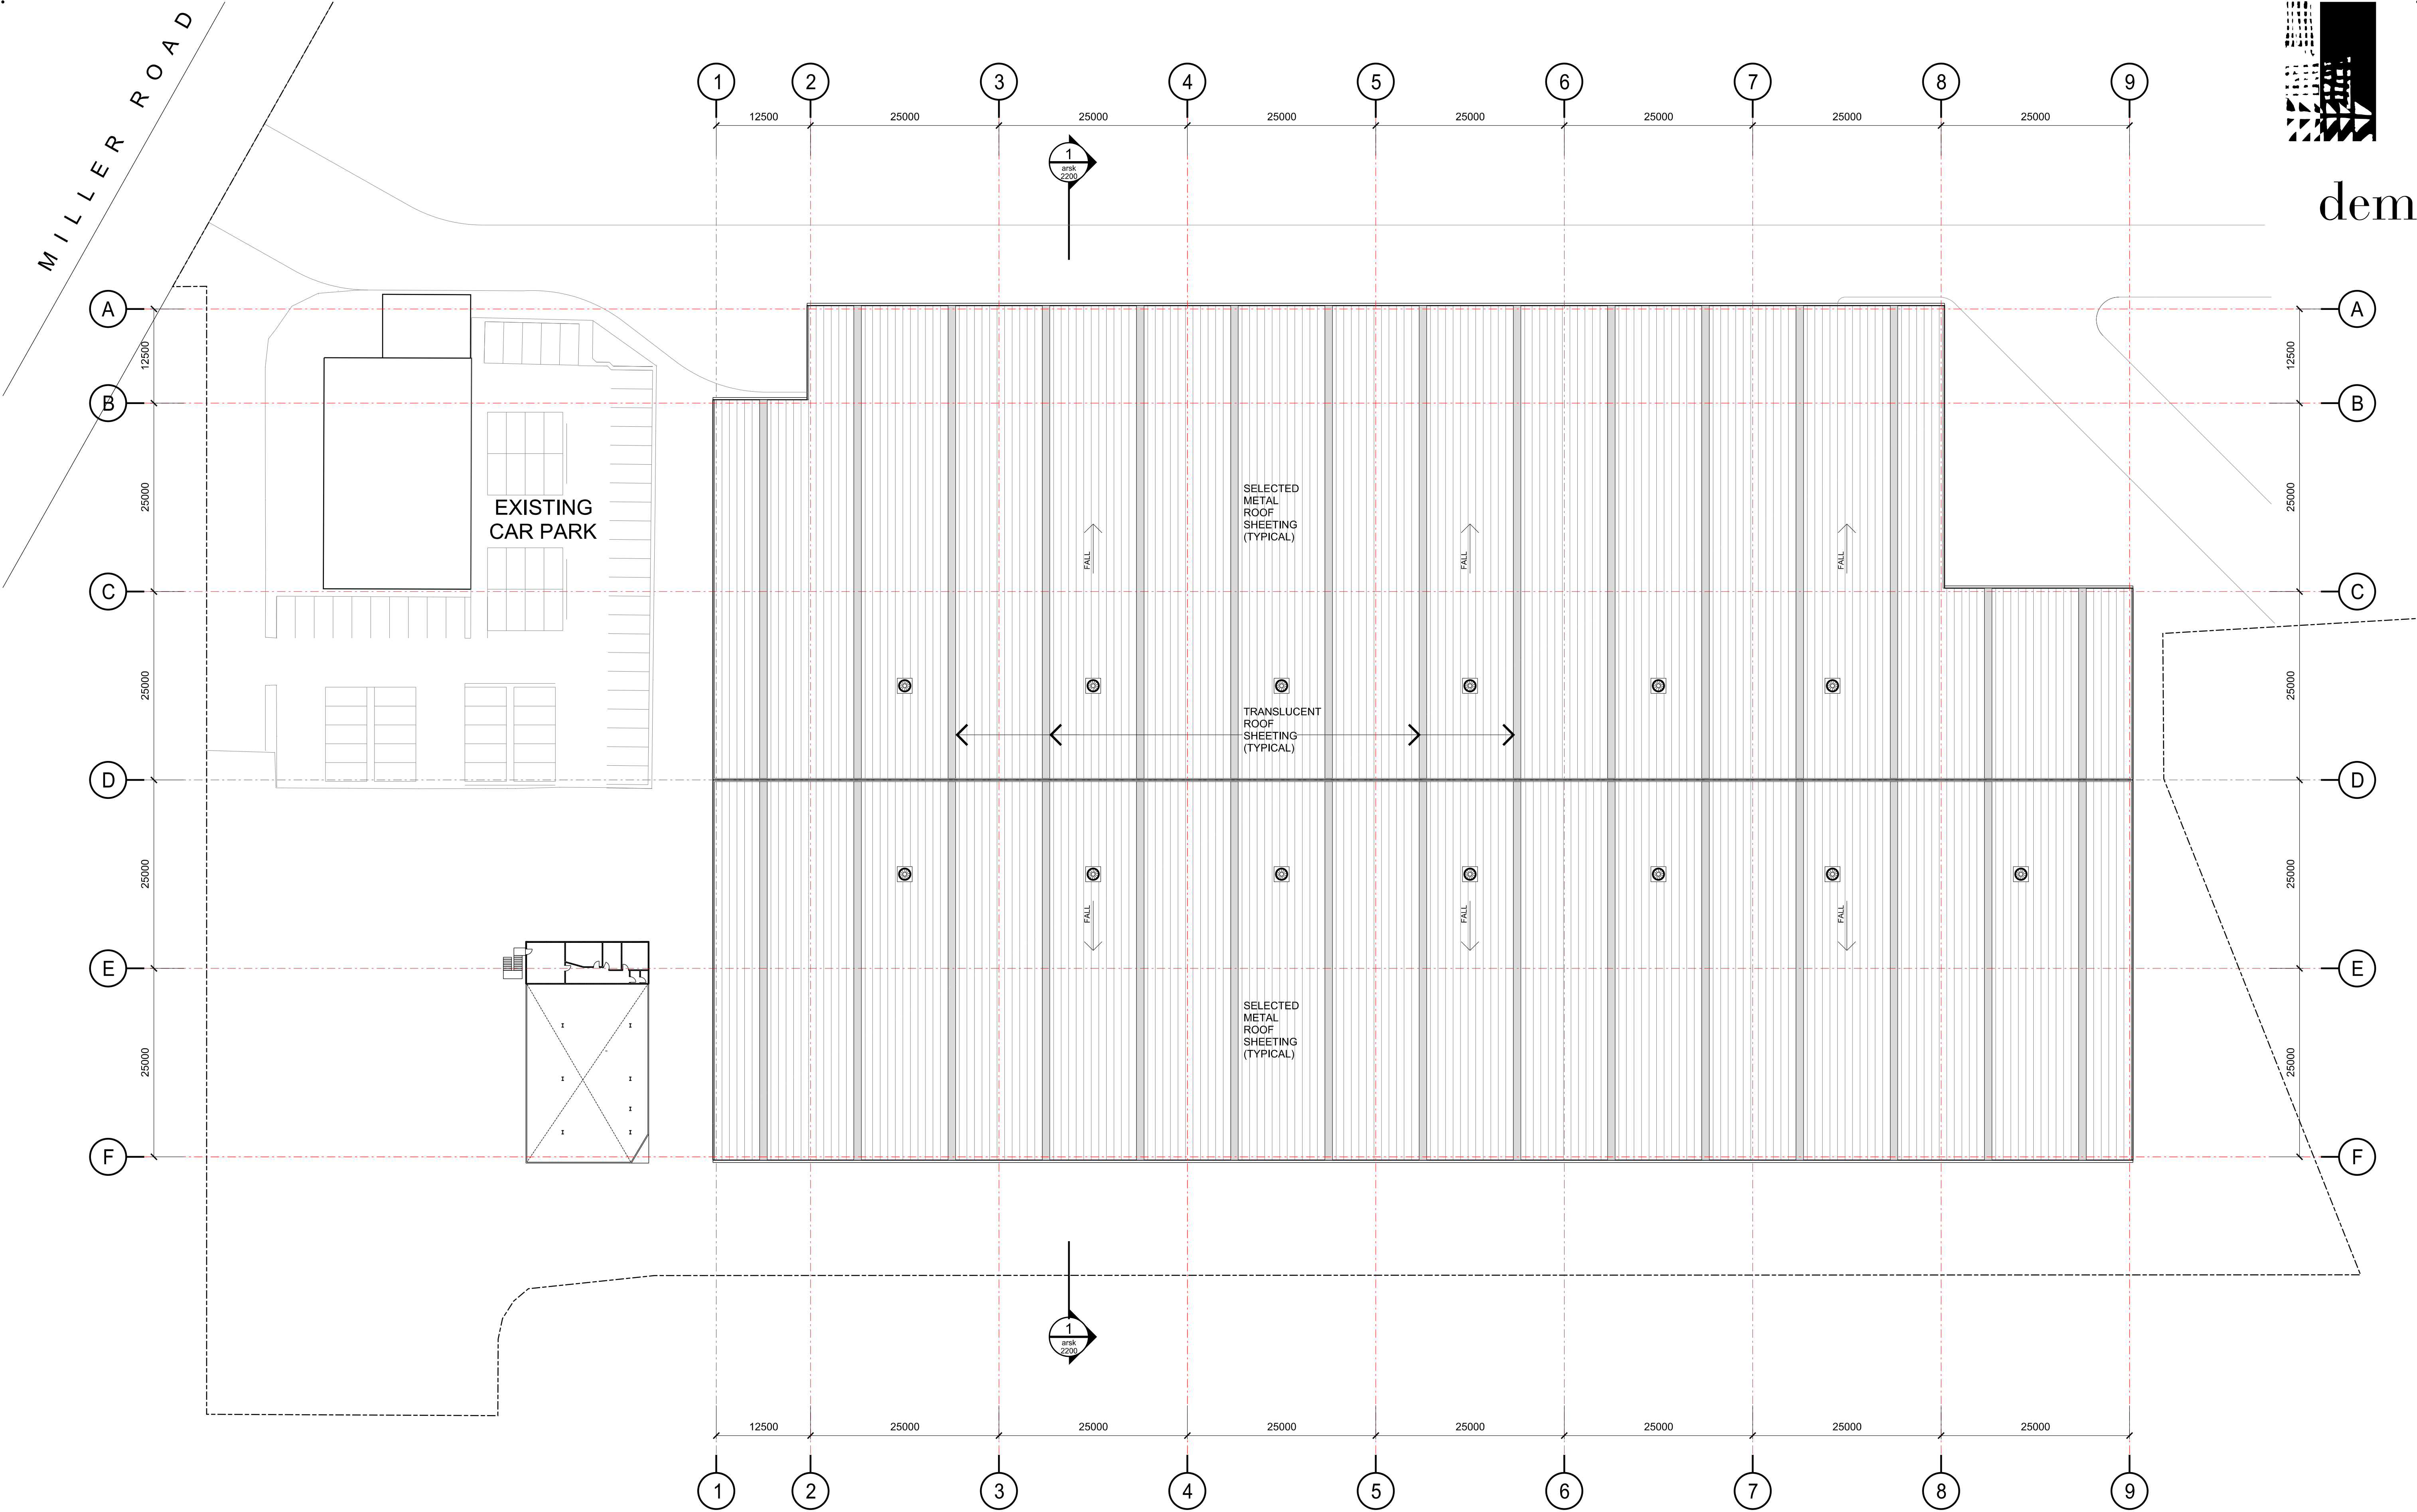


191 Miller Road Chester Hill

roof plan

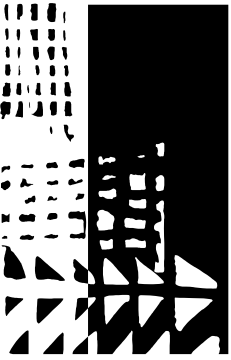

dem

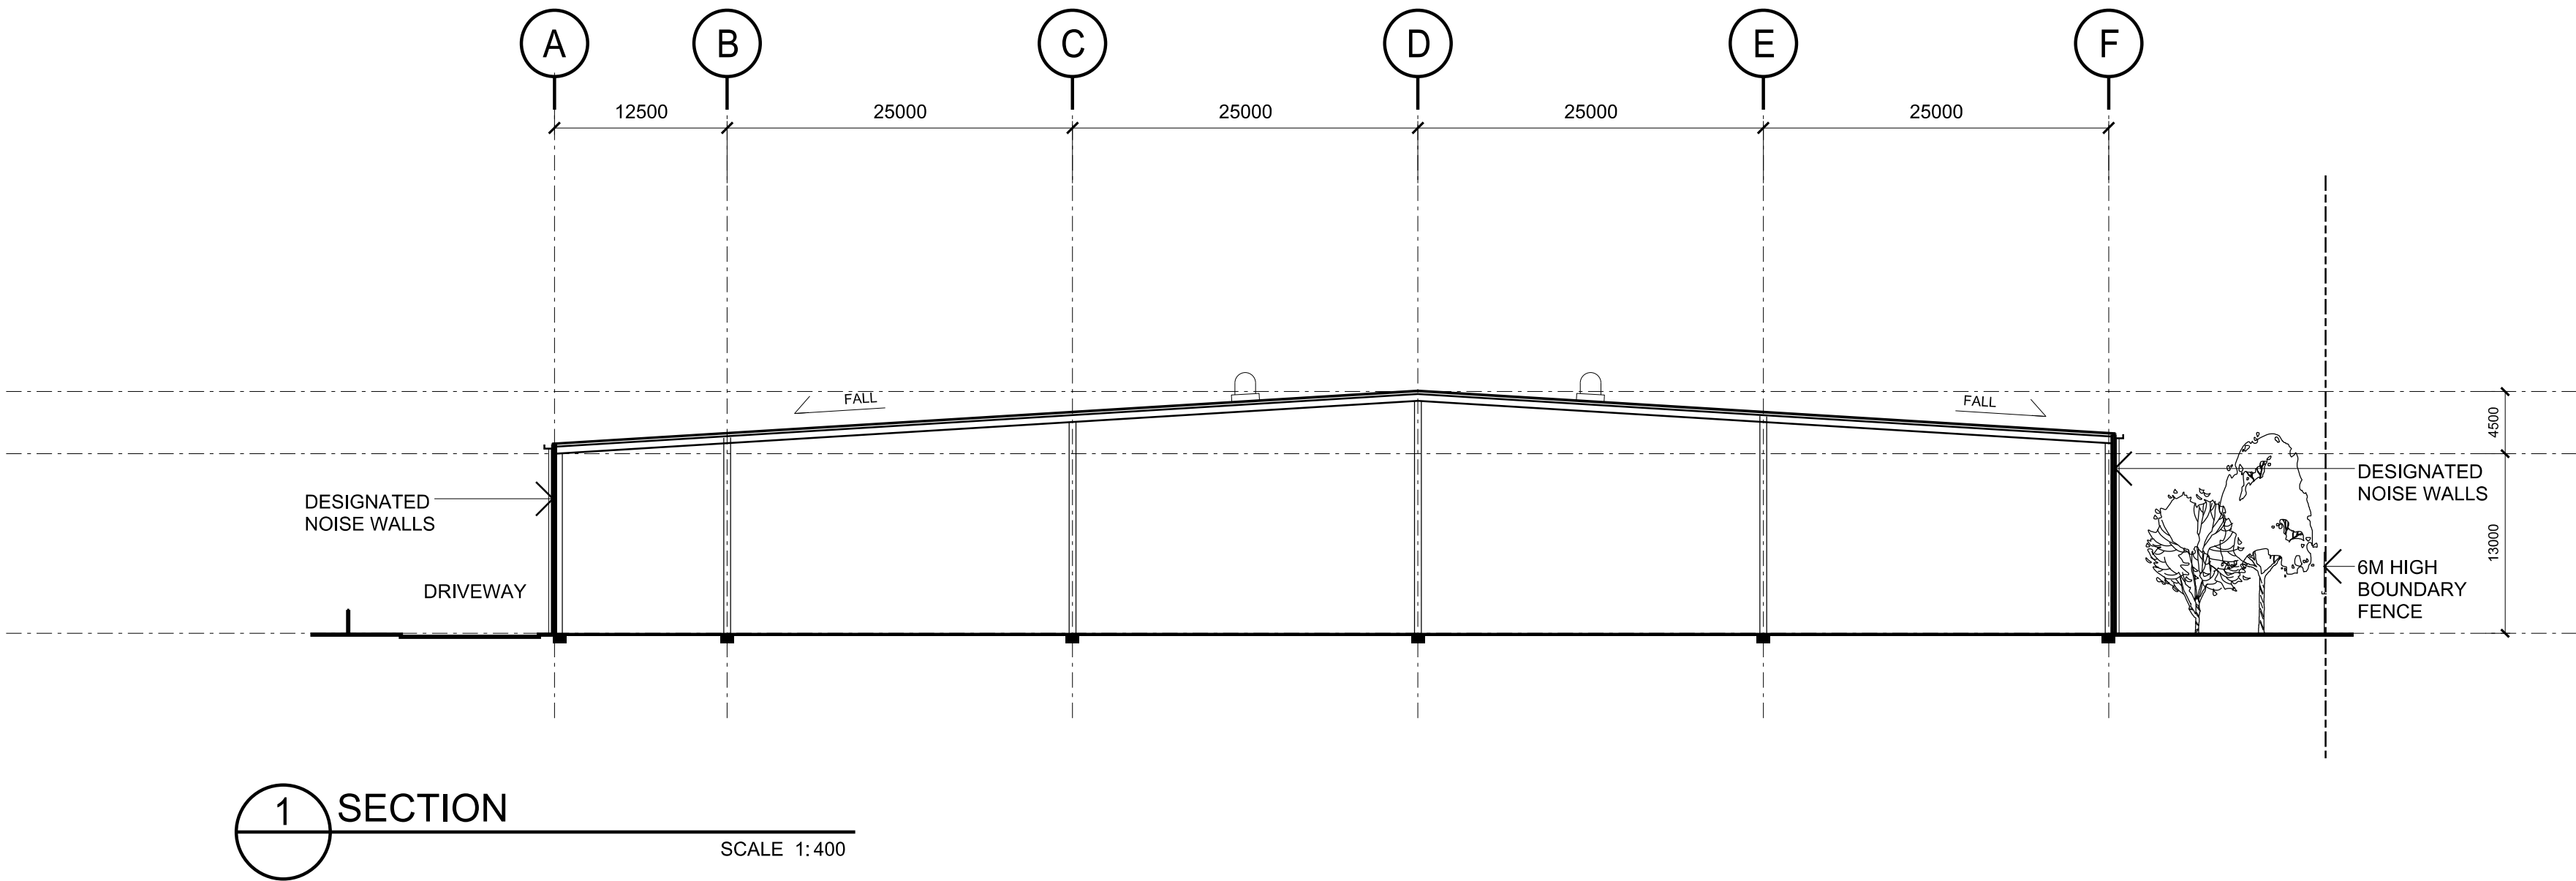

191 Miller Road Chester Hill

section

date
06/11/18


scale
1:400

drawg no.
arsk2200


proj no.
4501-00

rev no.
-04


planning, urban design, architecture,
landscape architecture, interior design
p: po box 5036 west chatswood nsw 1515
t: (02) 8966 6000
w: www.dem.com.au

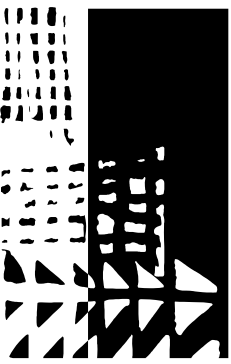


dem

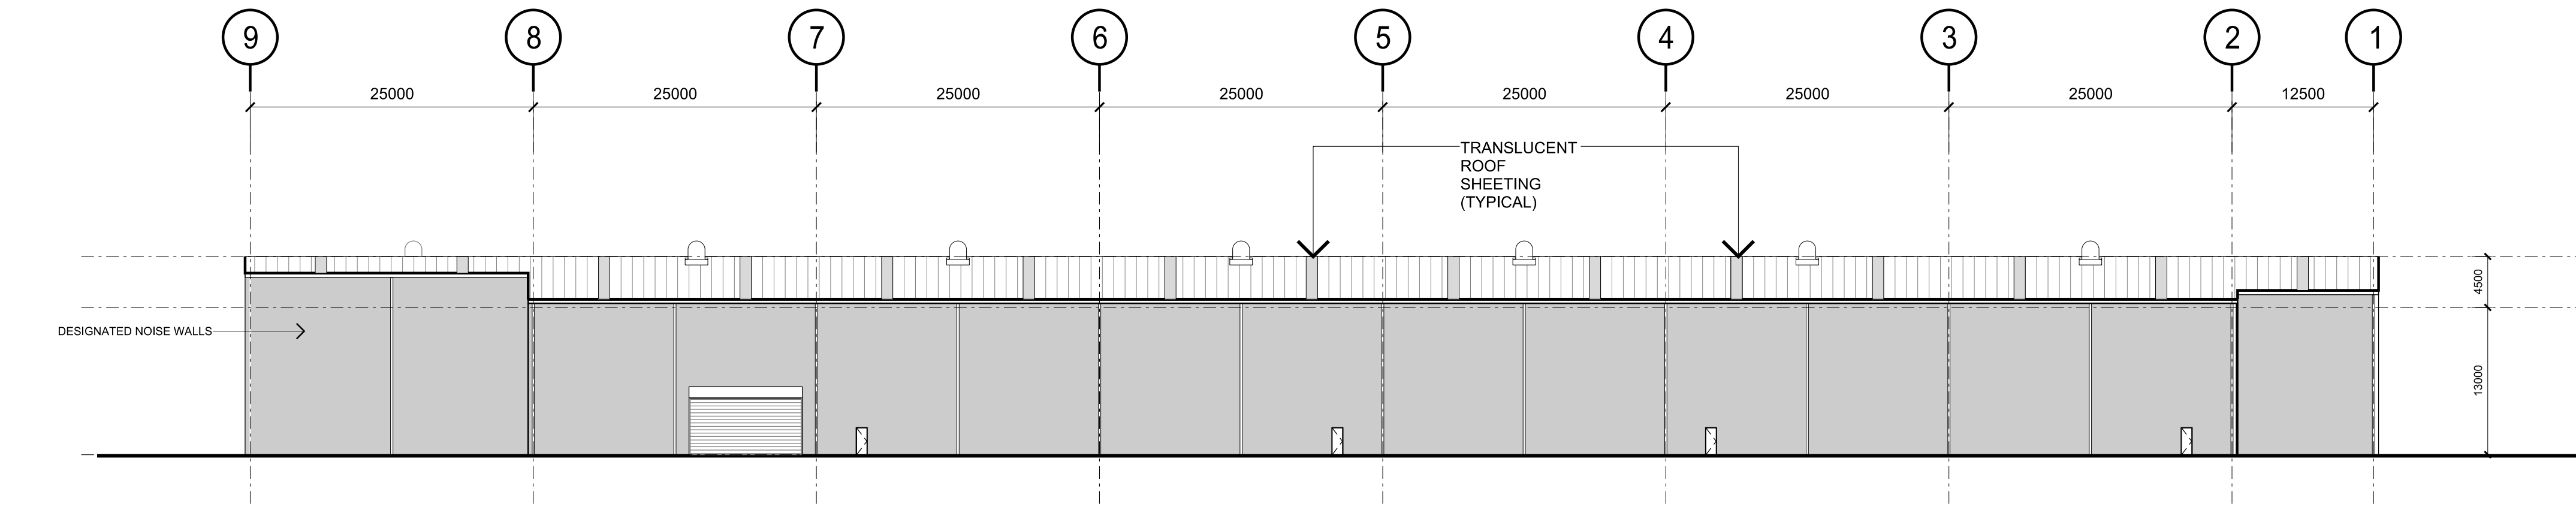


1 NORTH ELEVATION
SCALE 1:400

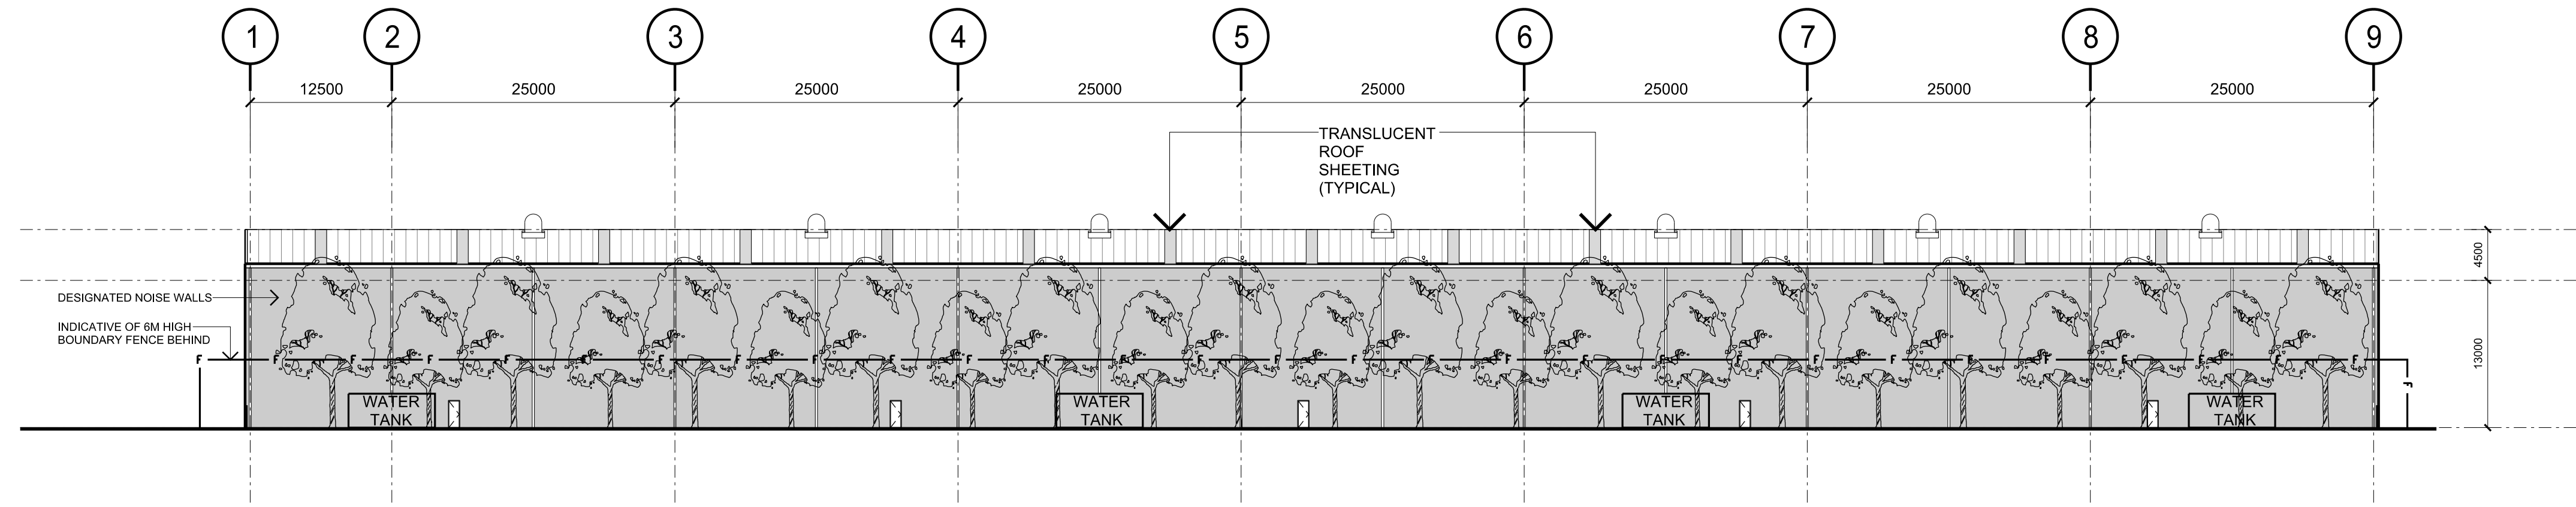

2 SOUTH ELEVATION
SCALE 1:400

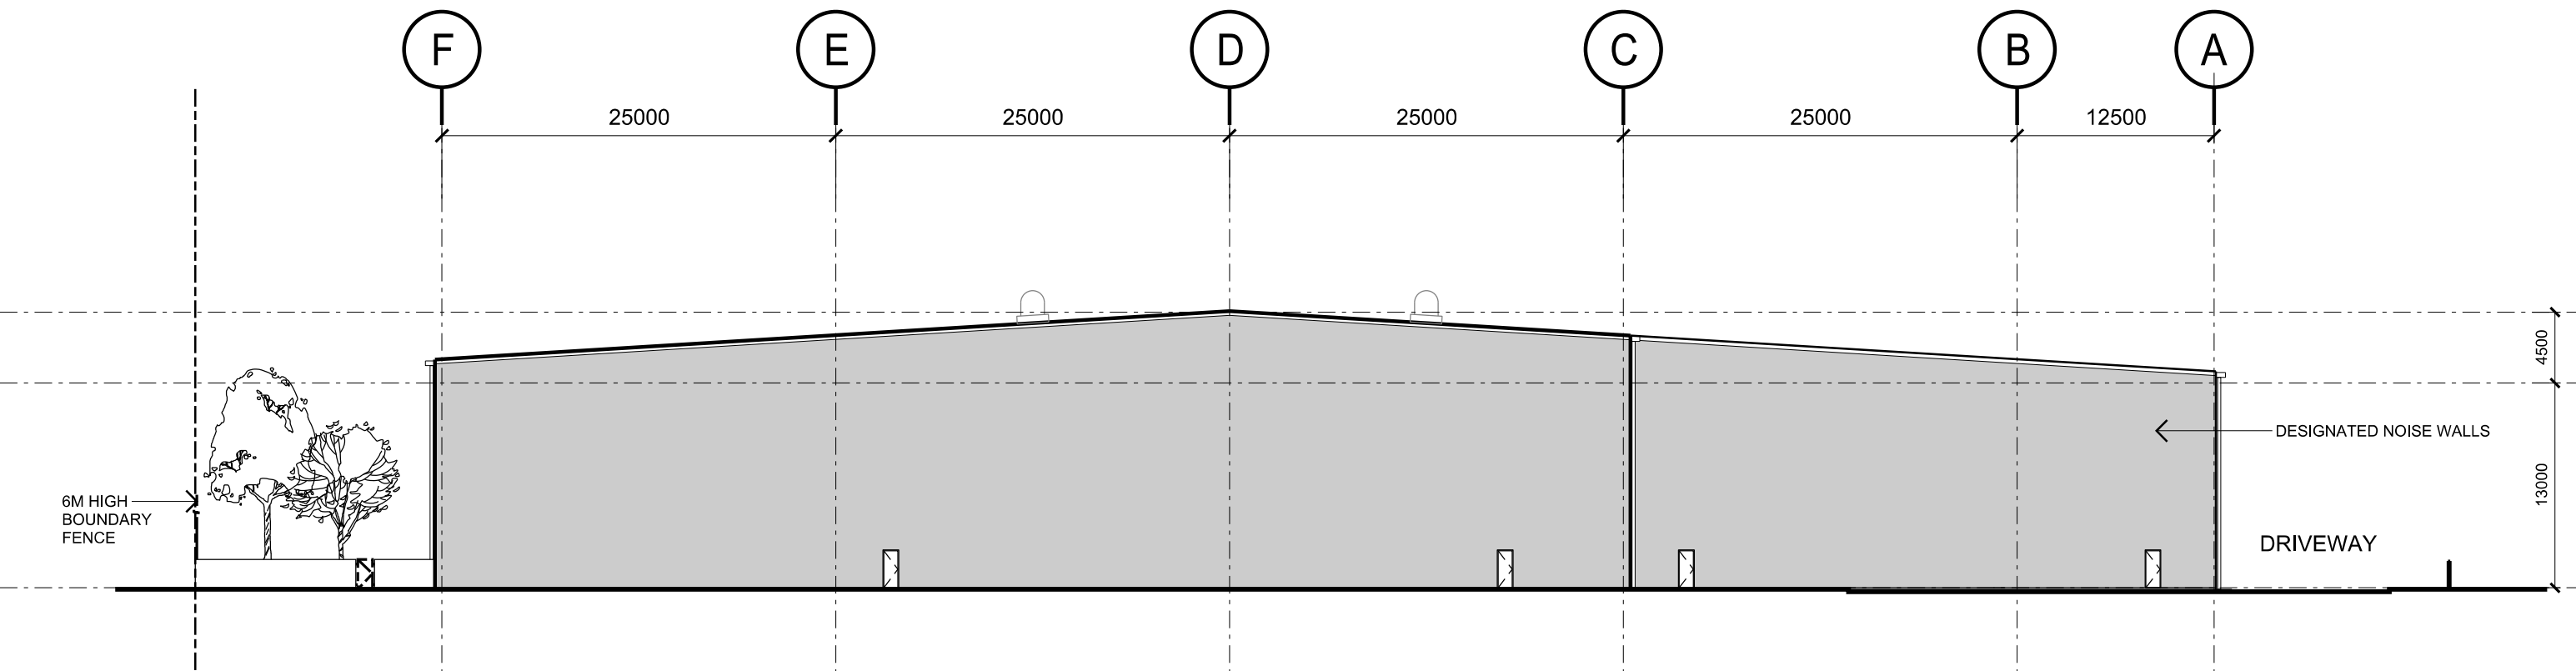

3 EAST ELEVATION
SCALE 1:400

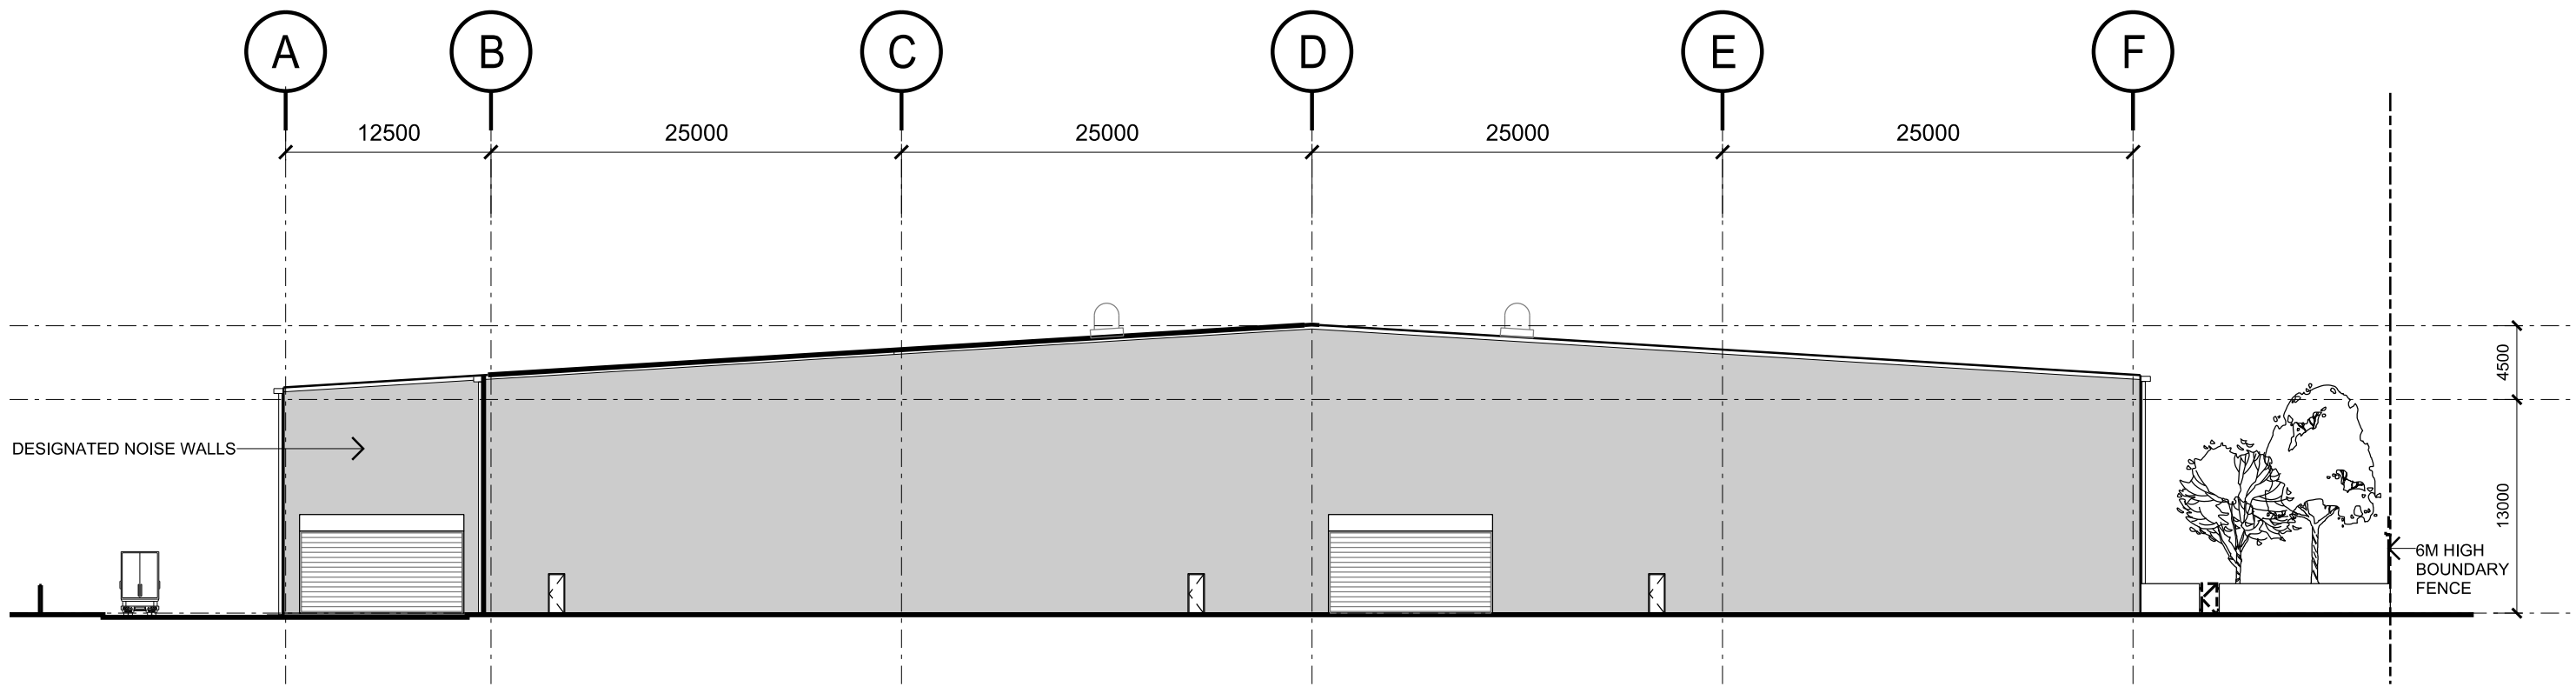

4 WEST ELEVATION
SCALE 1:400

191 Miller Road Chester Hill

elevations