


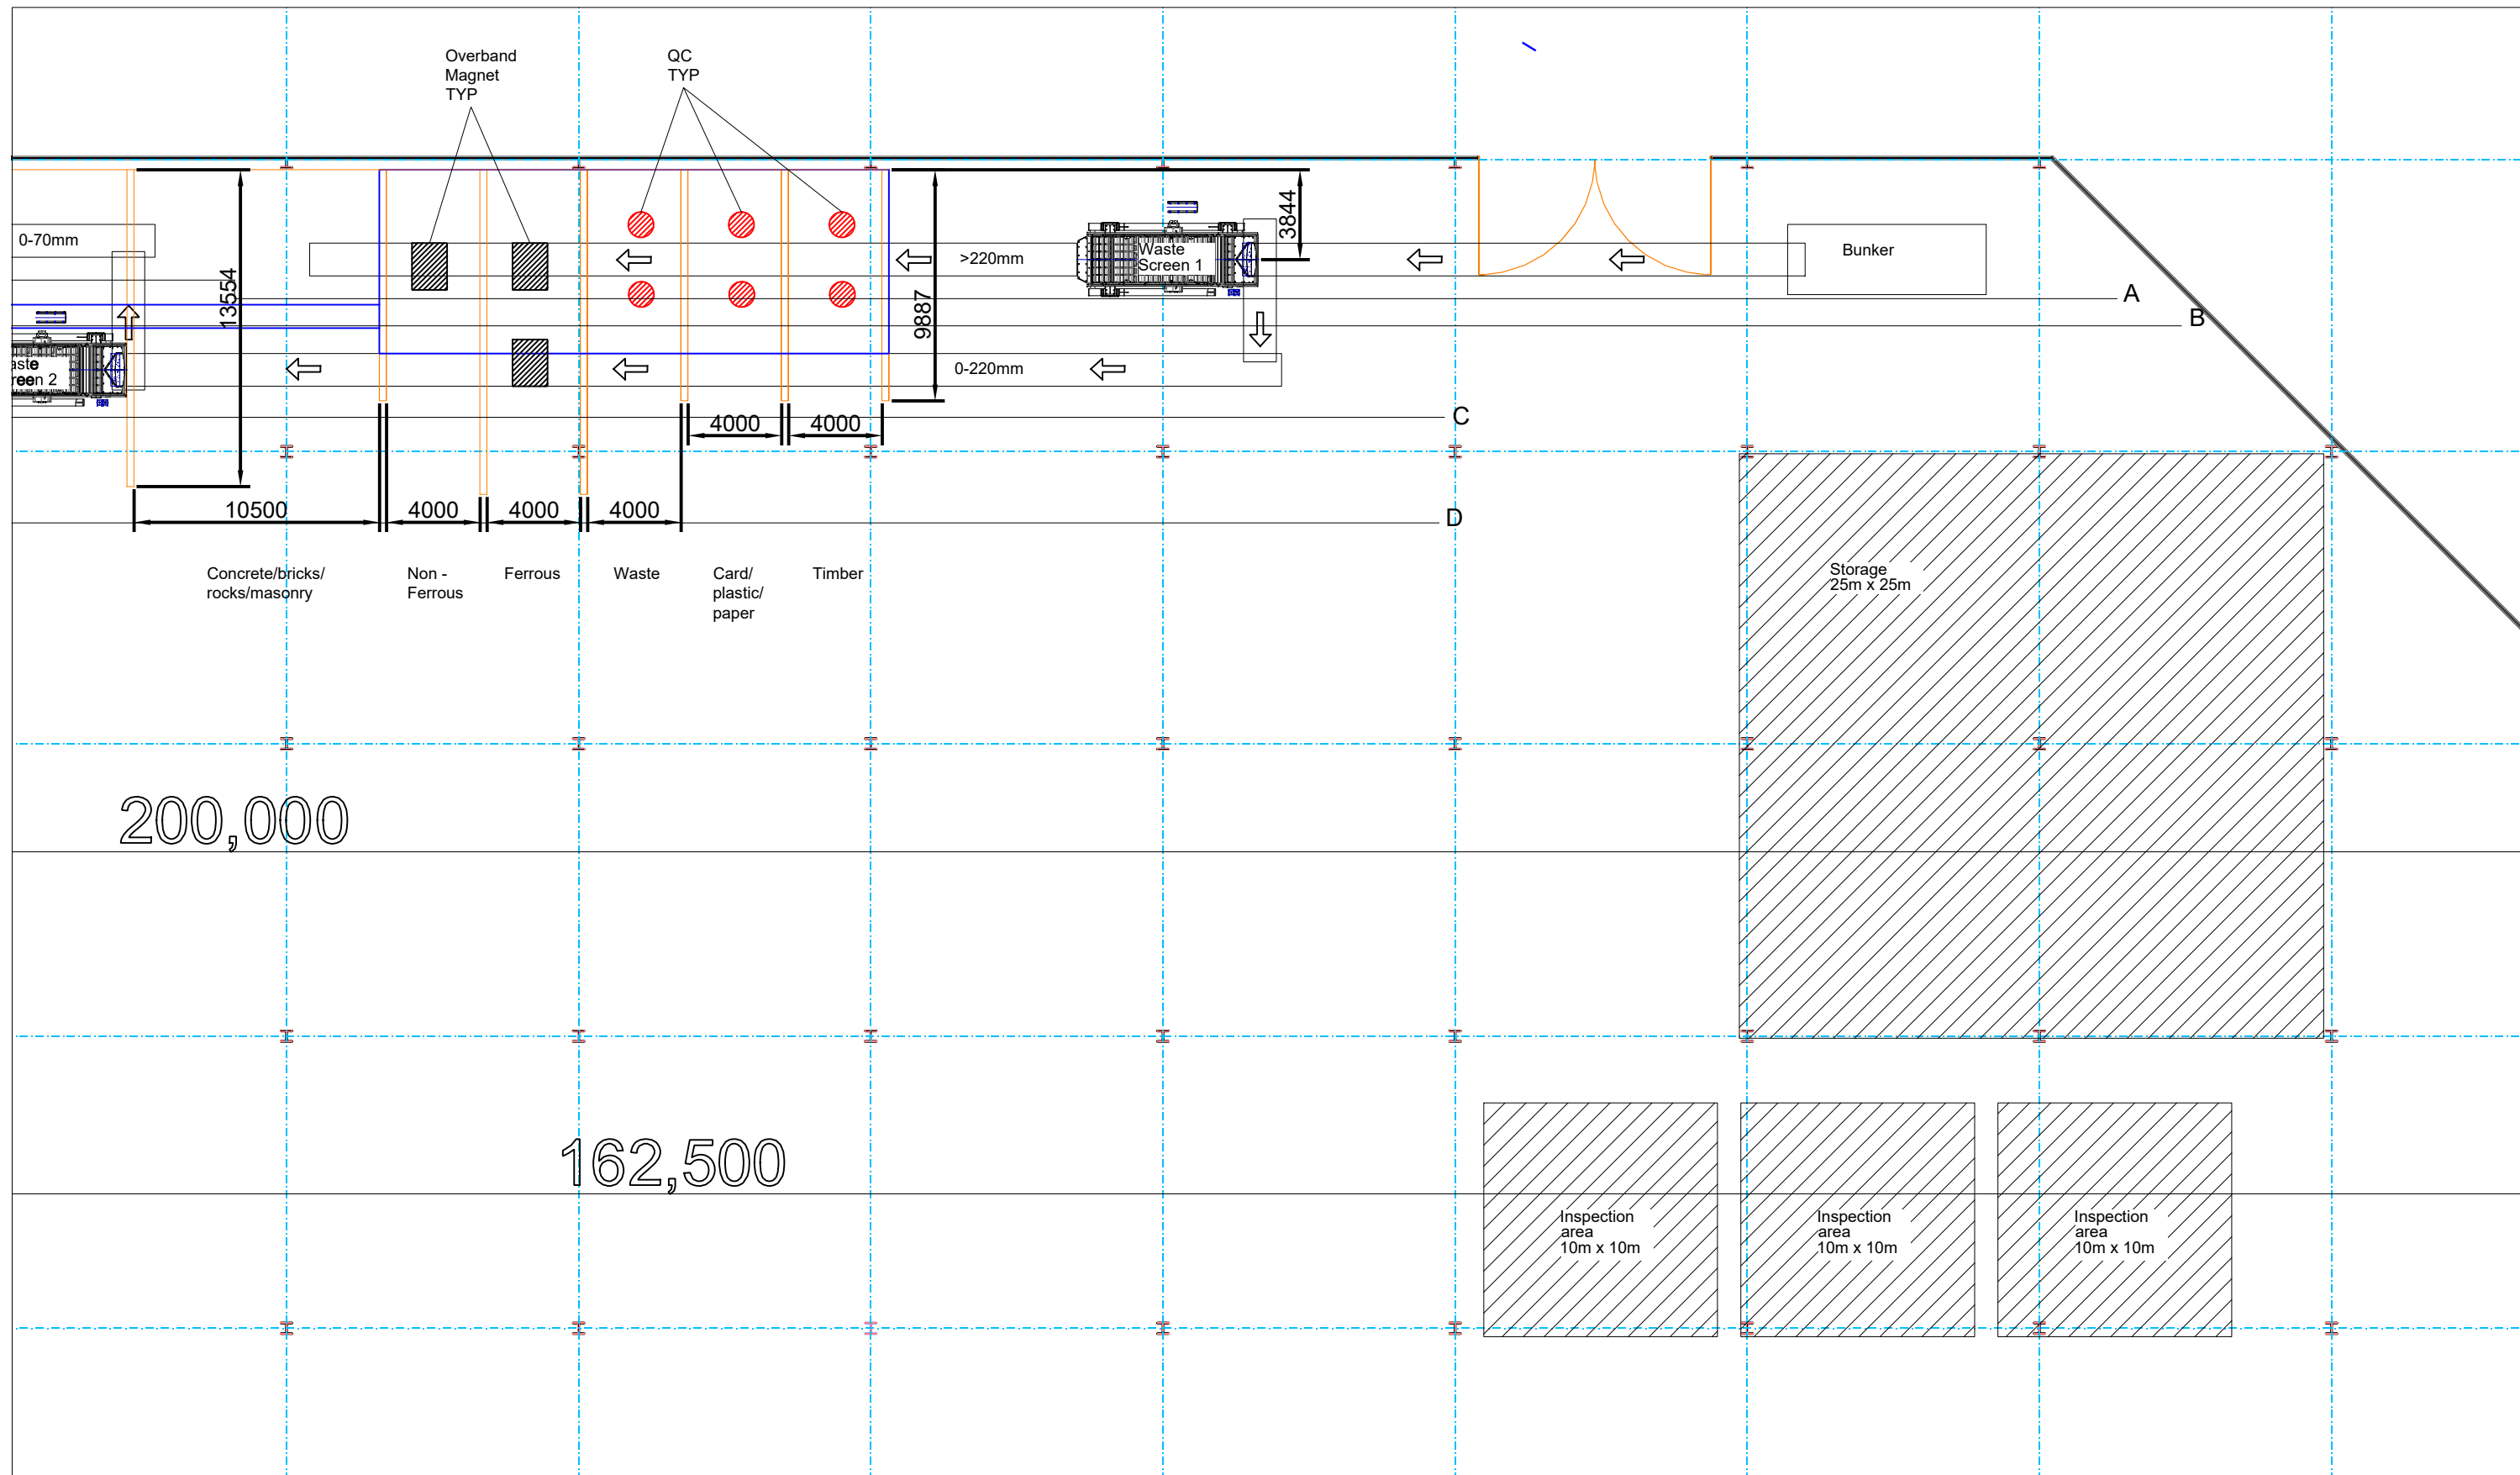

200,000

162,500

ISSUE	DATE	APPD	COMMENTS
D.	20/03/2018	SO'G	Issued for approval - Drawing title changes
C.	19/03/2018	SO'G	Issued for approval
B.	19/03/2018	SO'G	Issued for review
A.	16/03/2018	SO'G	Issued for review

TITLE:
Section 1 Detail
Millar Road C+D Processing Concept
Design



DWG No:
218/4691/01/00/D01_2

OGTEC ENGINEERING SERVICES
THE CORNER HOUSE,
BARNA, CO. GALWAY, IRELAND
PH: +353864097622
WEB: WWW.OGTEC.IE
EMAIL: INFO@OGTEC.IE

CLIENT: MRA CONSULTING GROUP



SCALE	PASSED	DATE: 19/03/2018
NTS		
DESIGNED	MD	JOB NO.
CHECKED	SO'G	SHEET NO.
APPROVED	SO'G	DATE FIRST ISSUED
		OF
		4
		2
		D.

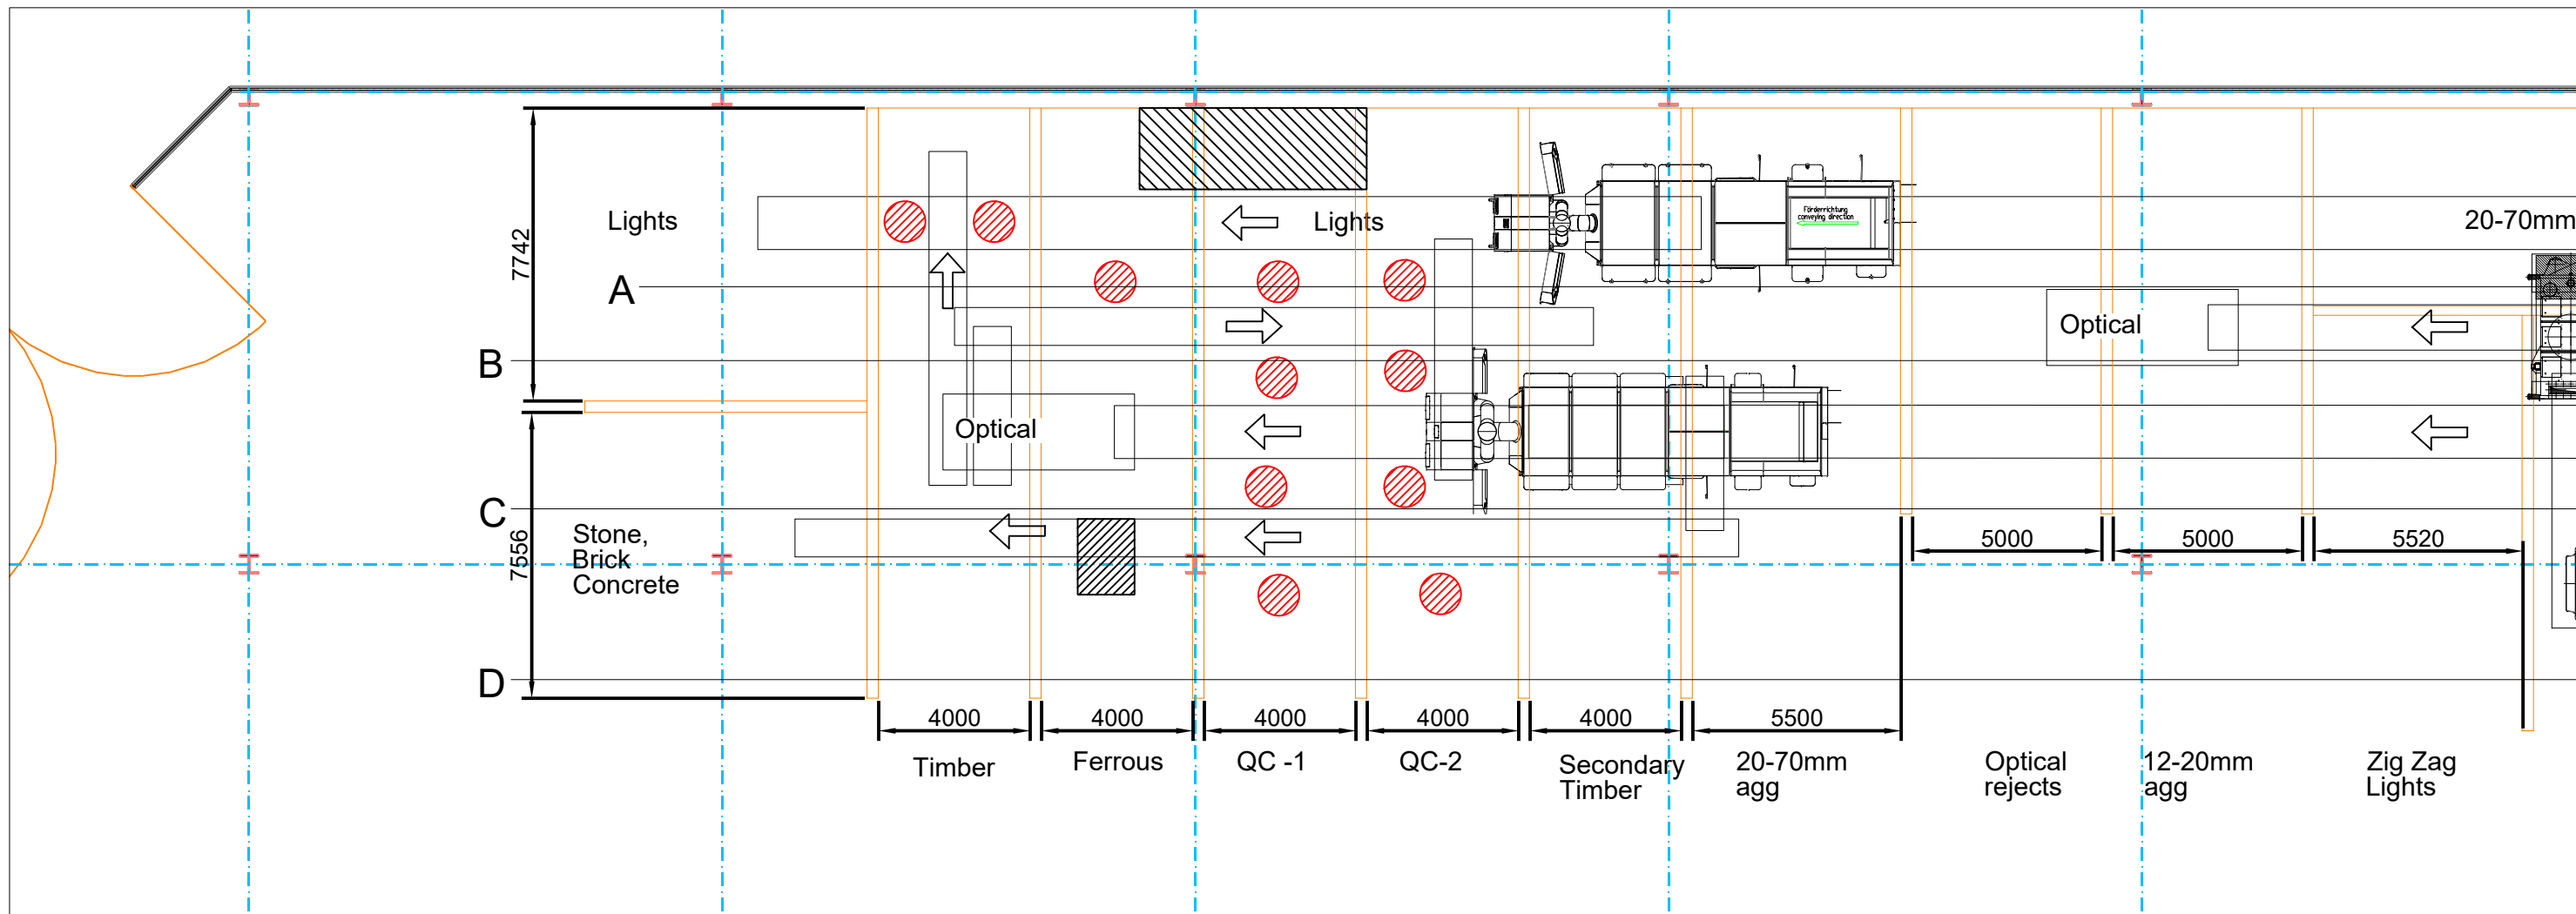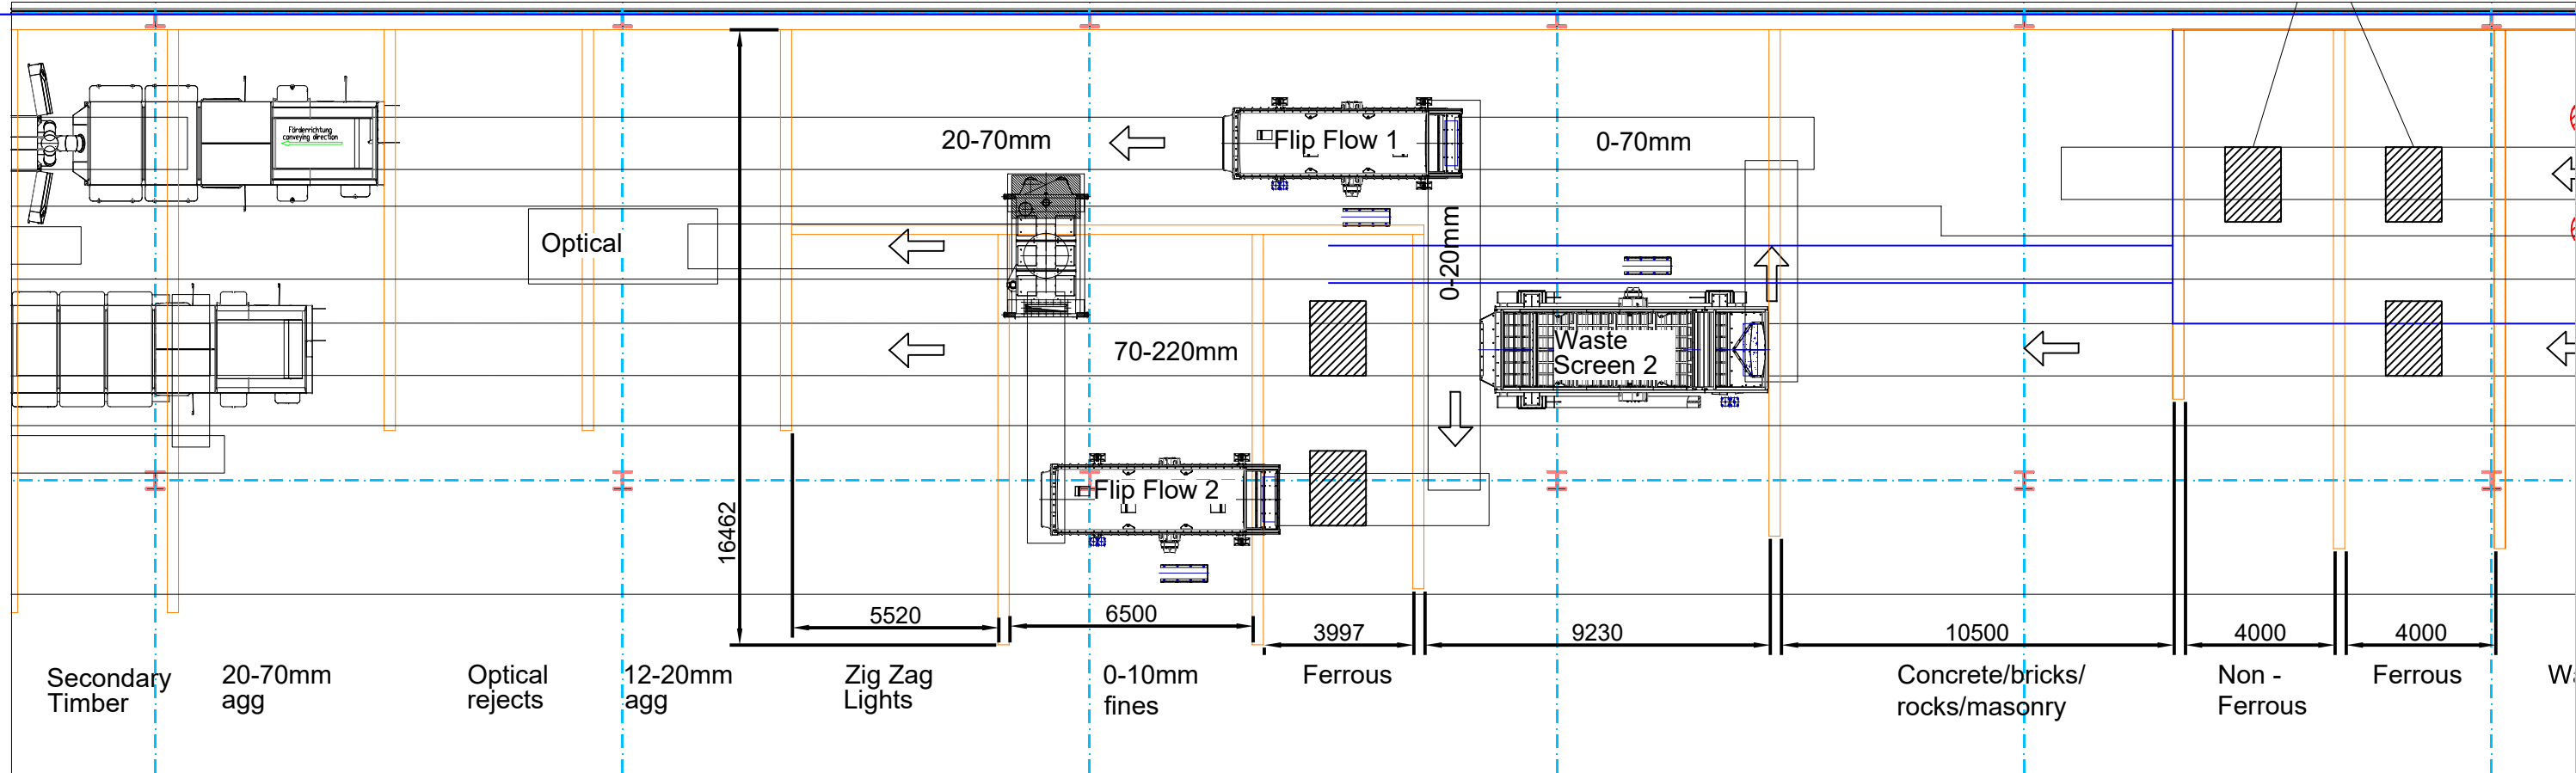

ISSUE	DATE	APPD	COMMENTS
D.	20/03/2018	SO'G	Issued for approval - Drawing title changes
C.	19/03/2018	SO'G	Issued for approval
B.	19/03/2018	SO'G	Issued for review
A.	16/03/2018	SO'G	Issued for review

TITLE:
Section 2 Detail
Millar Road C+D Processing Concept
Design

DWG No:
218/4691/01/00/D01_3

OGTEC ENGINEERING SERVICES
THE CORNER HOUSE,
BARNA, CO. GALWAY, IRELAND
PH: +353864097622
WEB: WWW.OGTEC.IE
EMAIL: INFO@OGTEC.IE


CLIENT: MRA CONSULTING GROUP




SCALE		PASSED		DATE: 19/03/2018	
NTS					
DESIGNED	MD	JOB NO:		SHEET NO.	ISSUE
CHECKED	SO'G			3	D.
APPROVED	SO'G	DATE FIRST ISSUED 16/03/2018		OF 4	



191 Miller Road Chester Hill

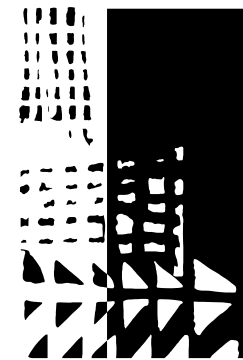

dem

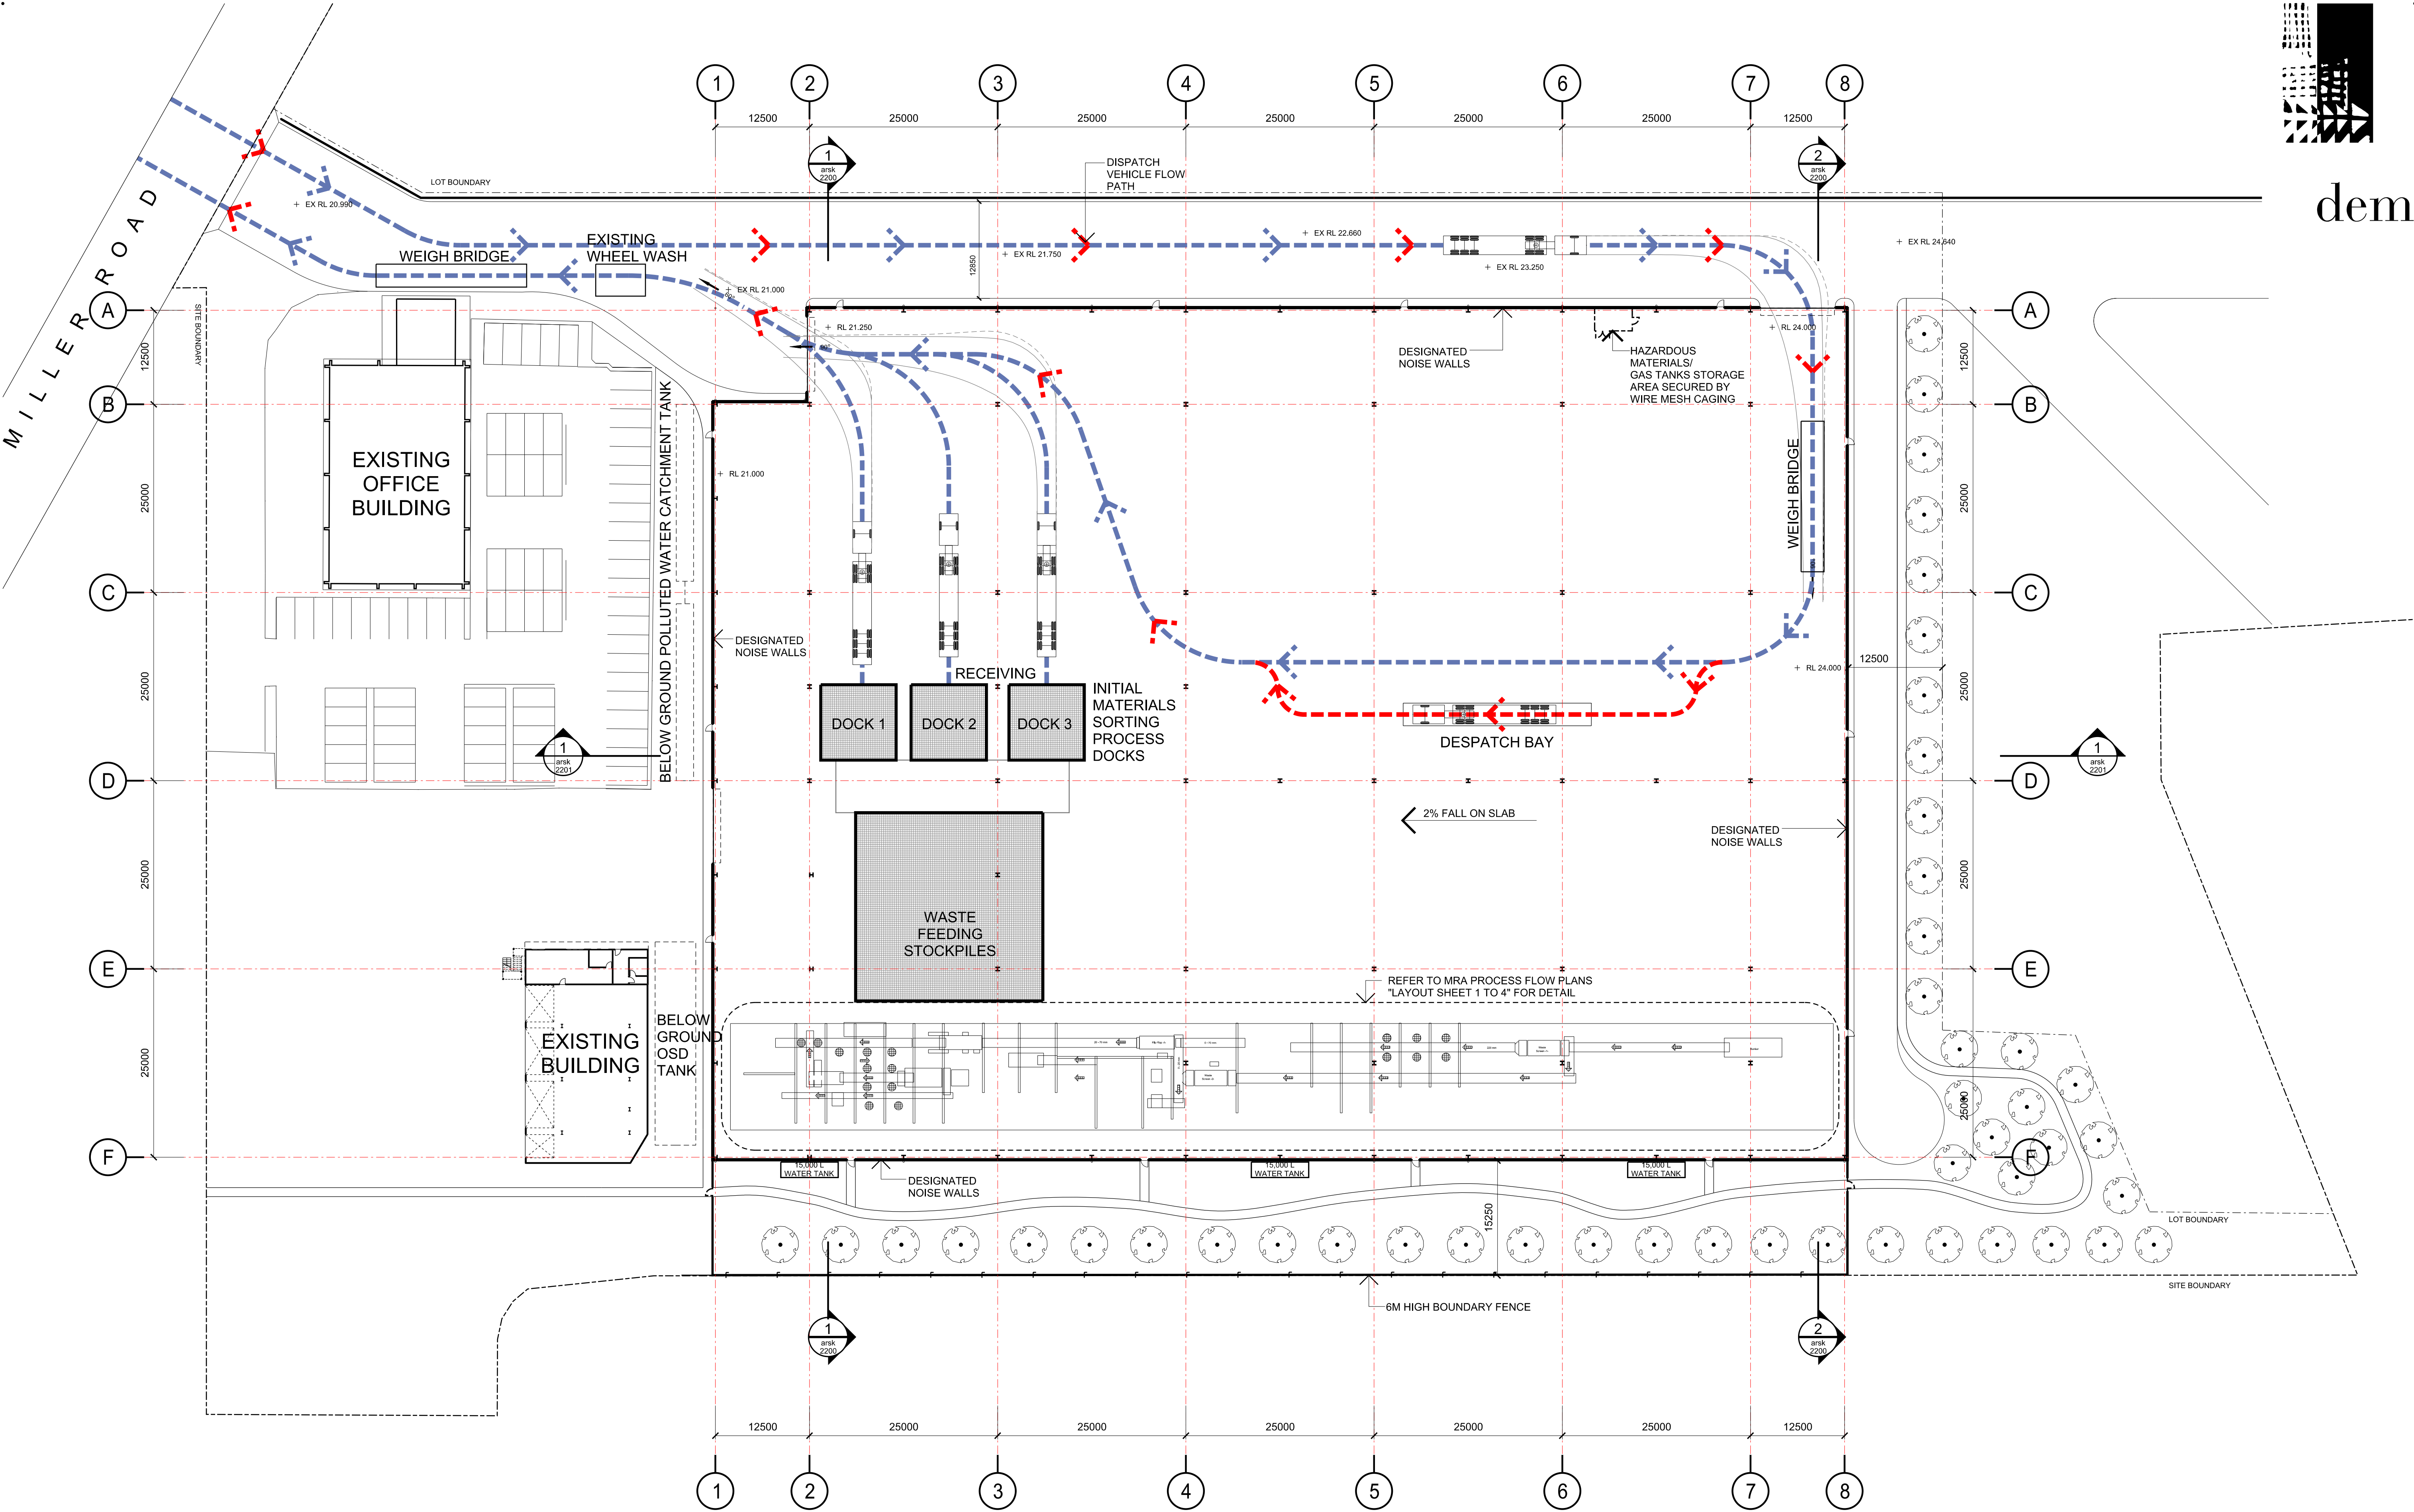

191 Miller Road Chester Hill

ground floor plan

any reports, drawings, advice or information included or referenced that is prepared and/or provided by any other party, including the client/principal, is the sole representation of the party who prepared the report/drawings, advice or information and does not constitute a representation by dem (aust) Pty Limited. dem (aust) Pty Limited expressly takes no responsibility for any documents, advice or other material prepared by any other party.

© copyright of dem (aust) Pty Limited abn 92 085 486 844.

plotted: 11/02/19

plotted by: DShl

date

08/02/19

scale

1:400

proj no.



4501-00

rev no.


-07


arsk1200

planning, urban design, architecture, landscape architecture, interior design
 p: po box 5036 west chatswood nsw 1515
 t: (02) 8966 6000
 w: www.dem.com.au

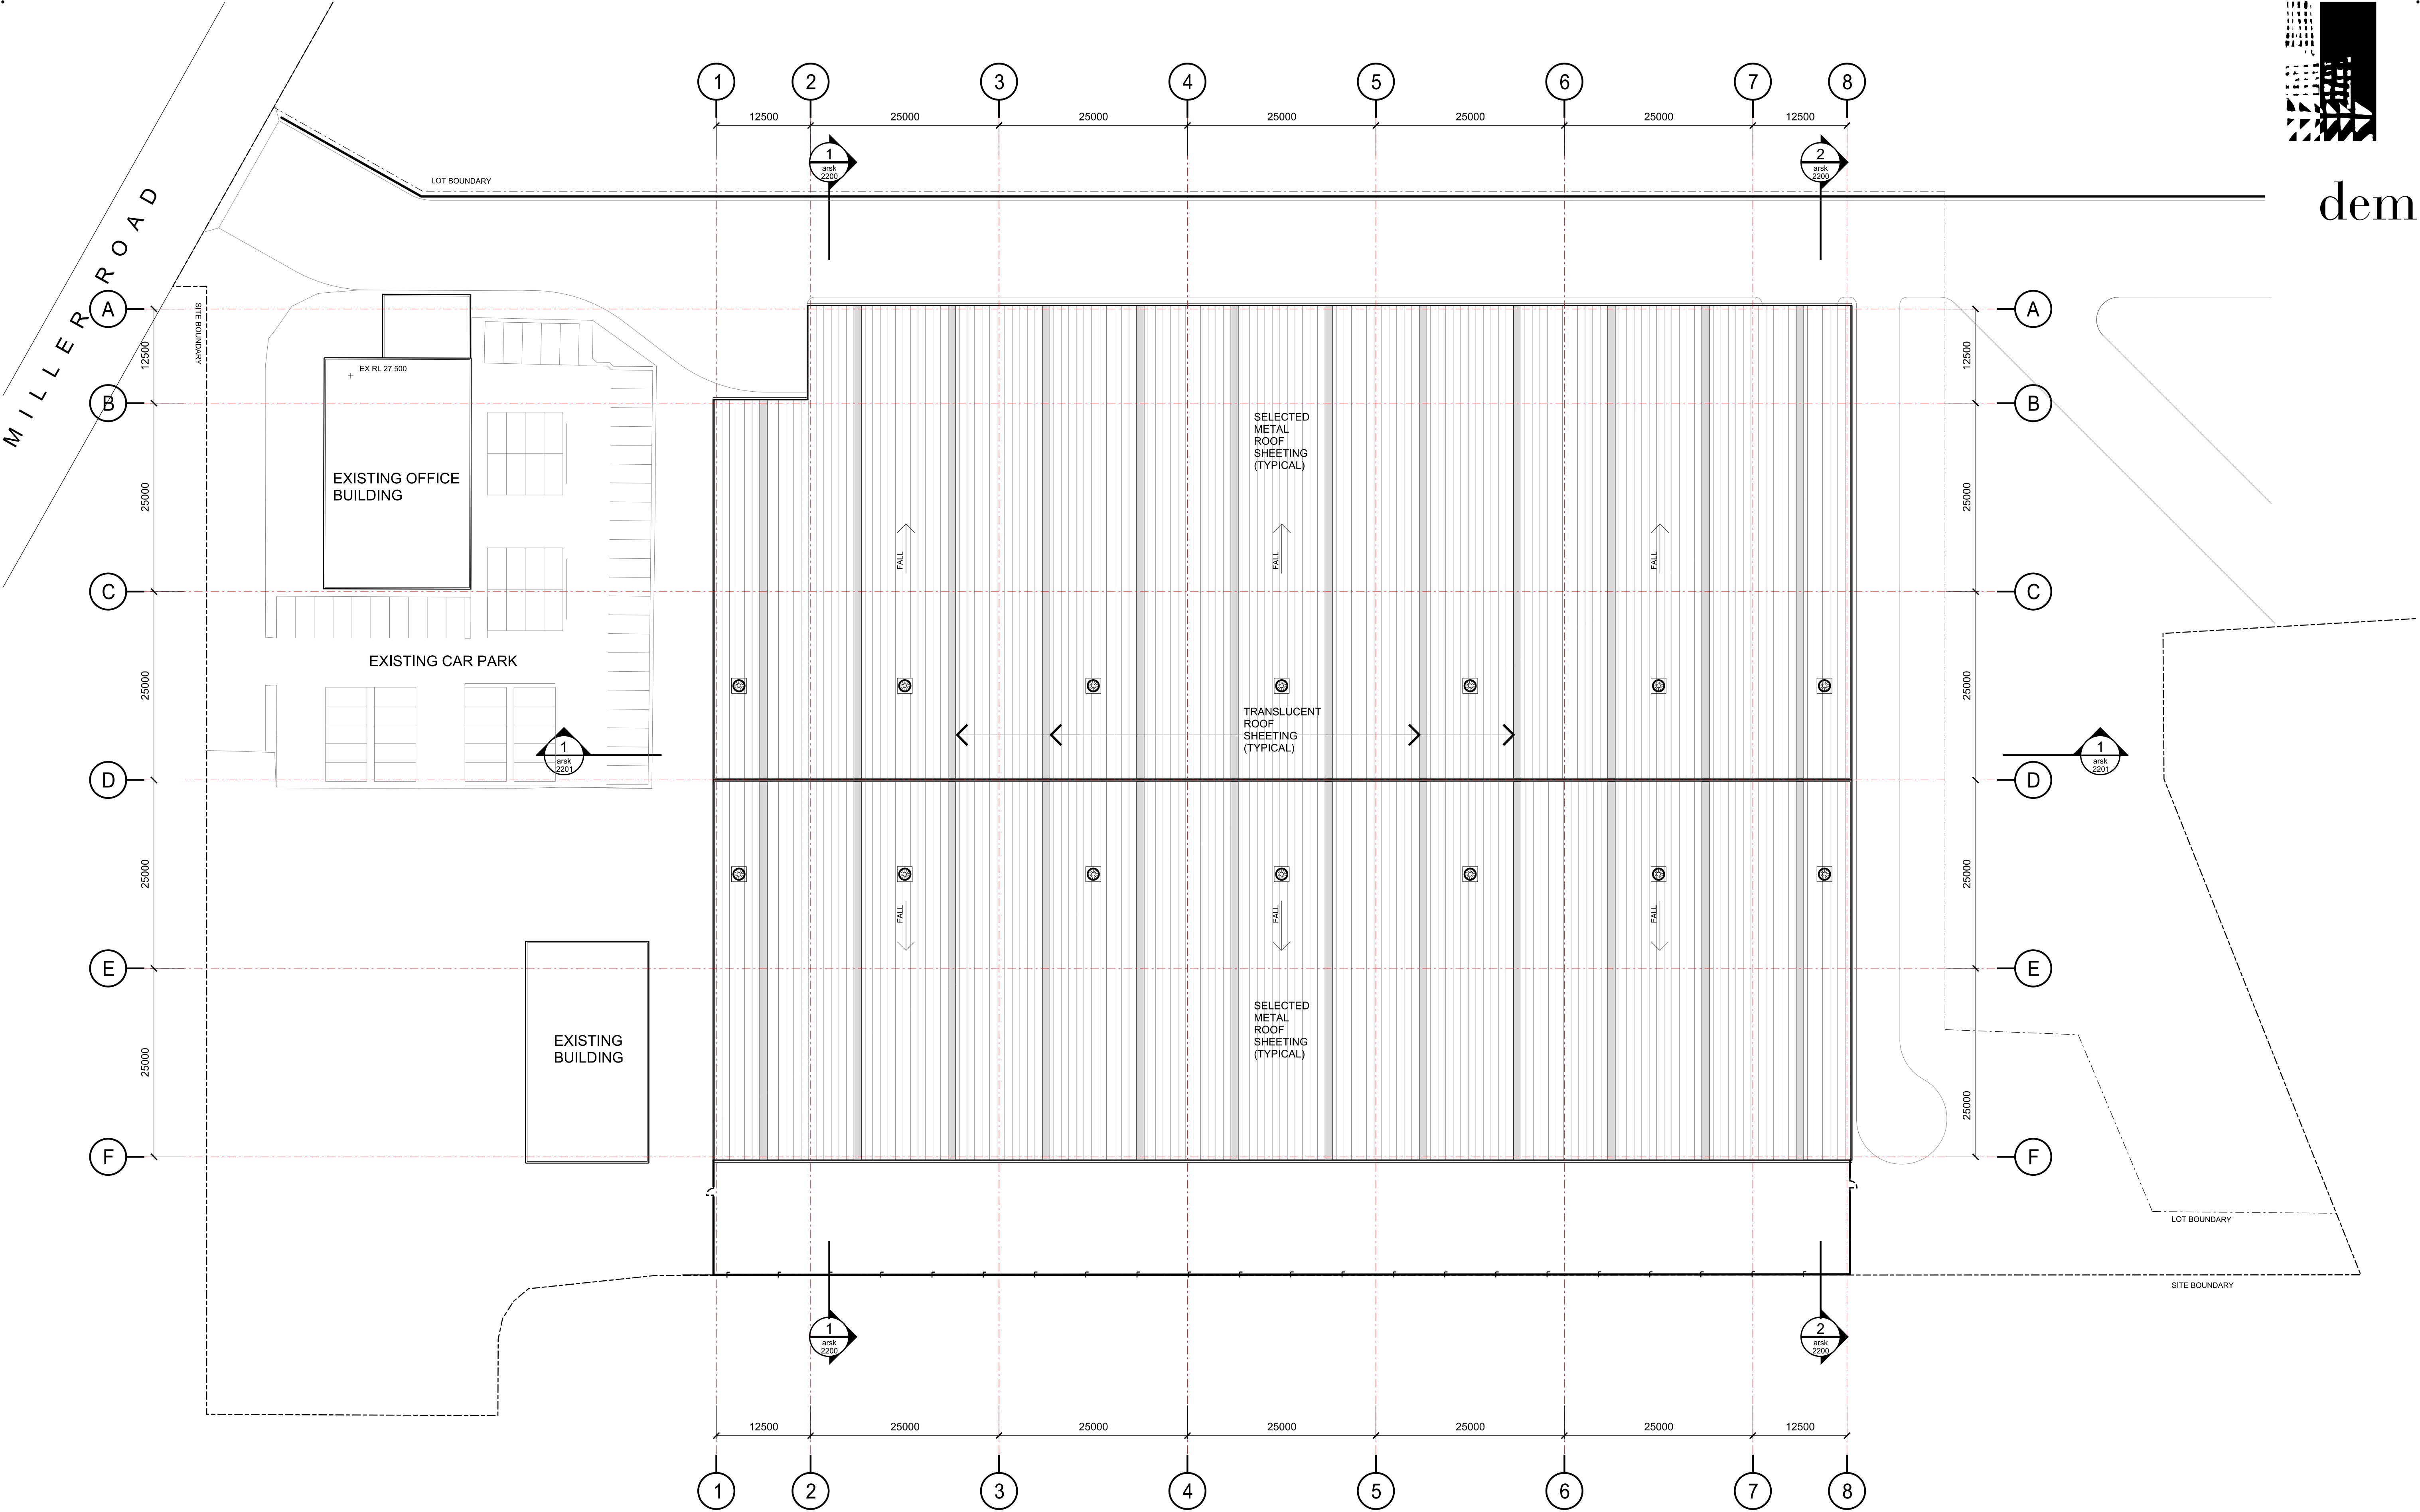
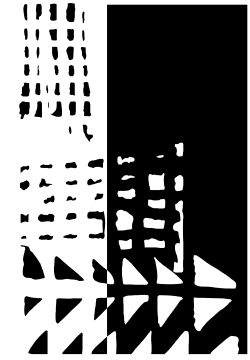


191 Miller Road Chester Hill

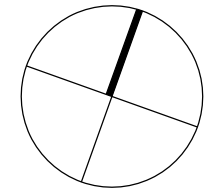

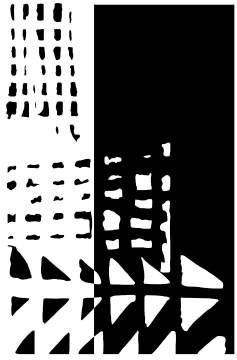


dem

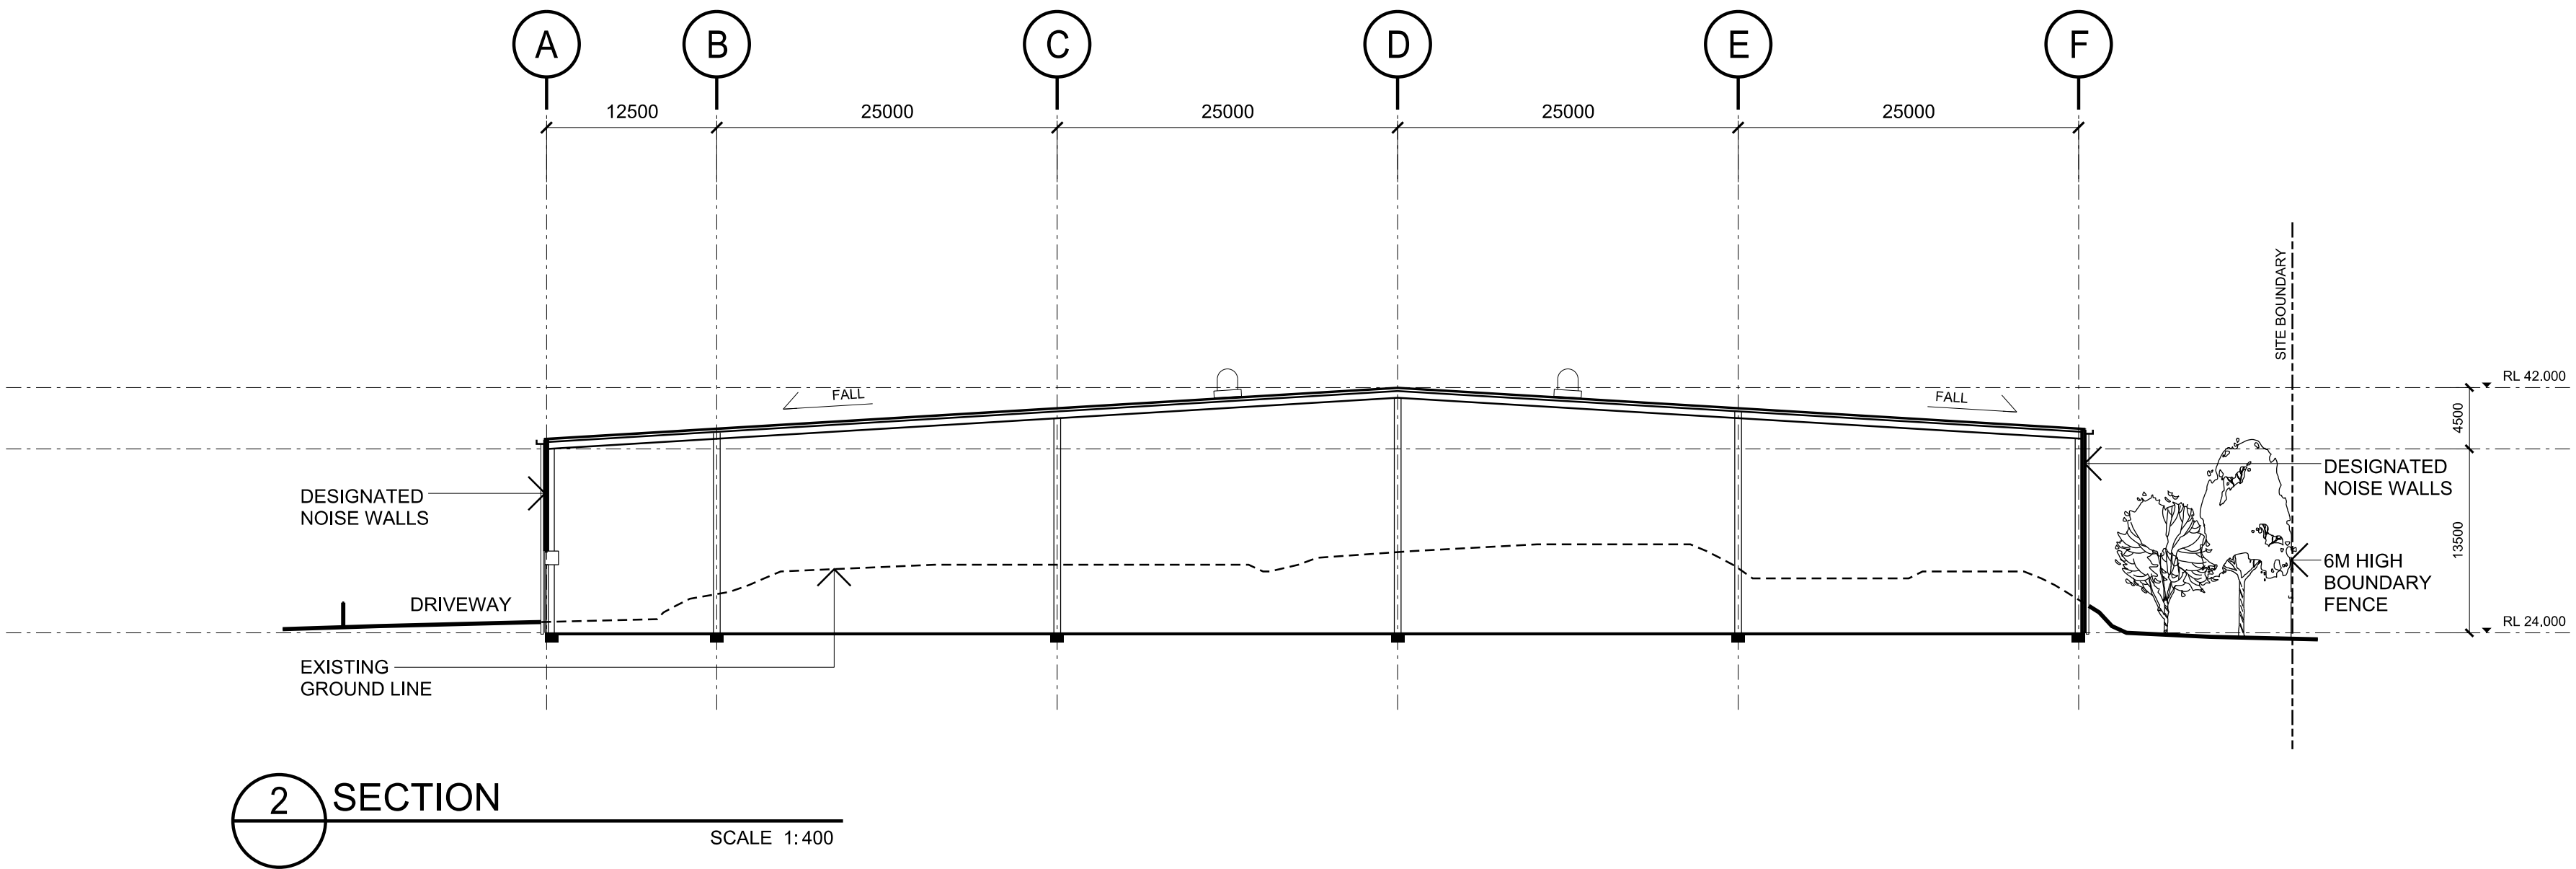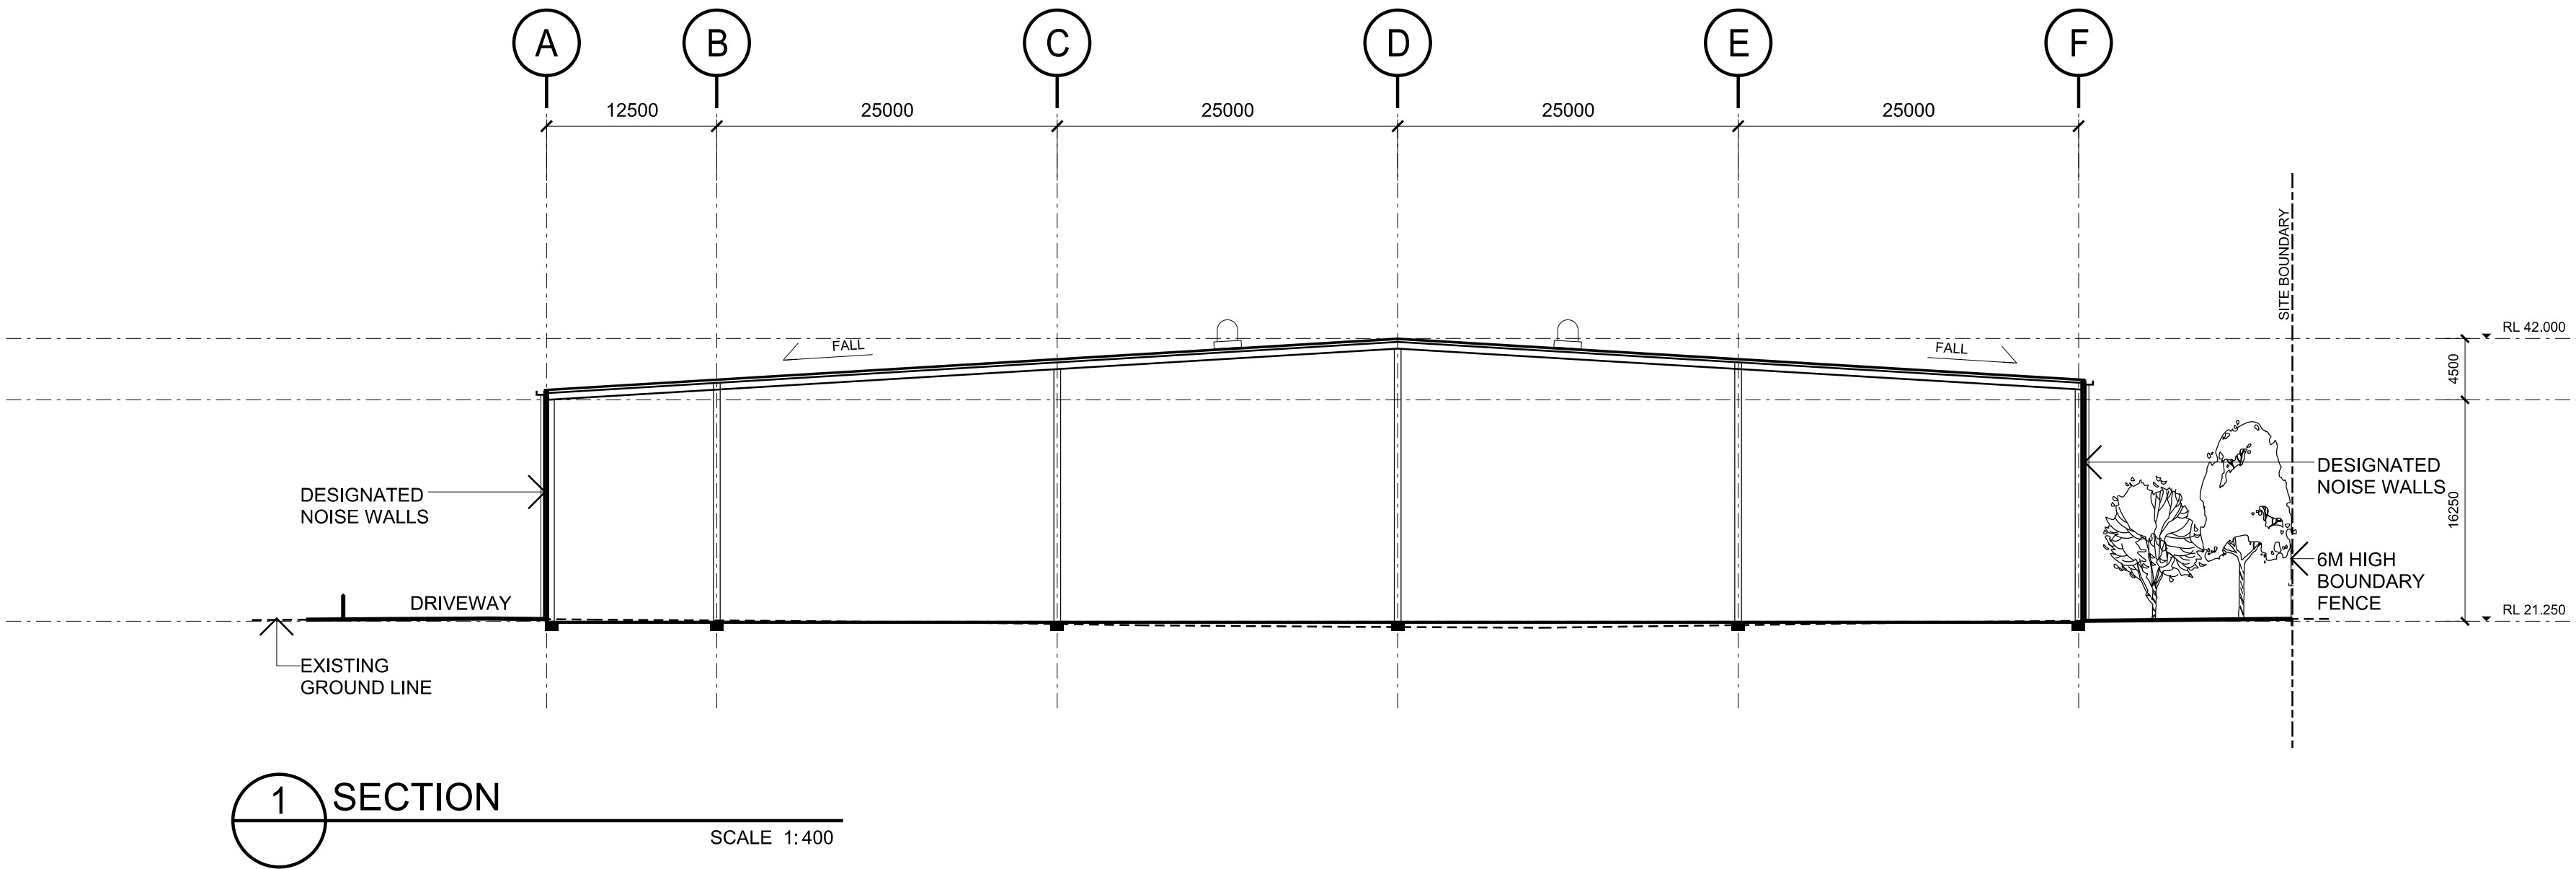


191 Miller Road Chester Hill

sections

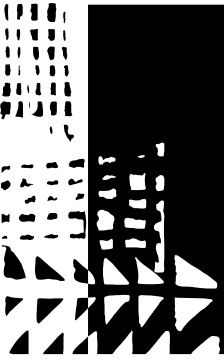

dem

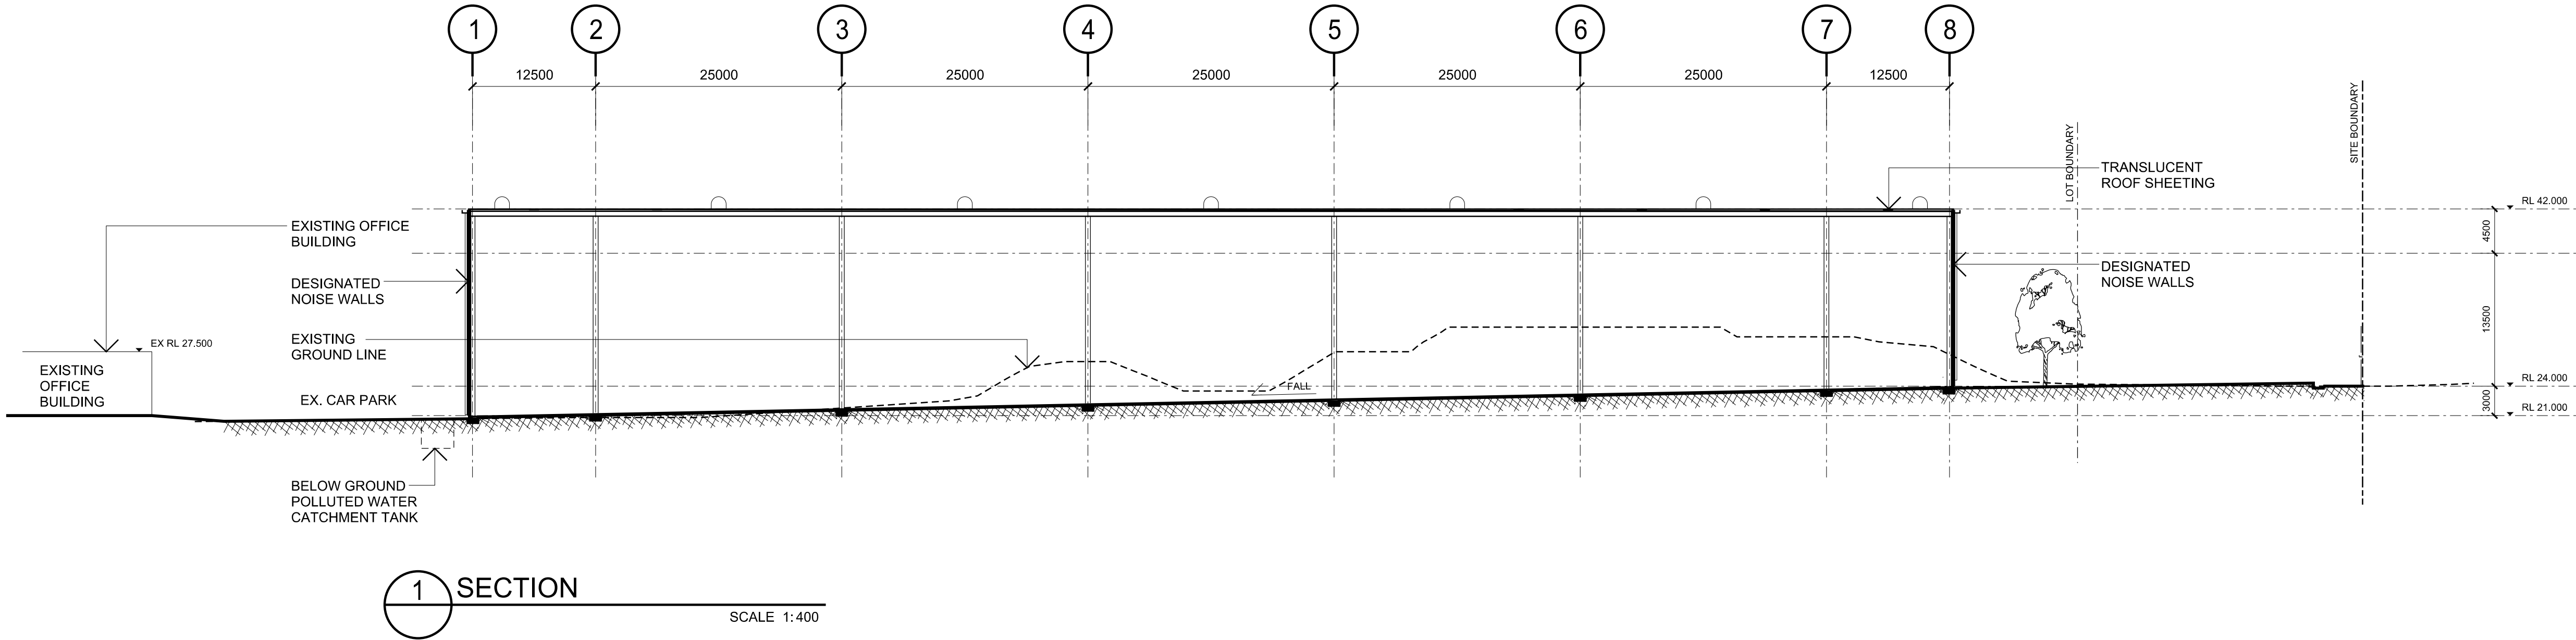

191 Miller Road Chester Hill

section


date 08/02/19 scale 1:400

drawg no. arsk2201


proj no. 4501-00

rev no. -02


planning, urban design, architecture, landscape architecture, interior design
p: po box 5036 west chatswood nsw 1515
t: (02) 8966 6000
w: www.dem.com.au

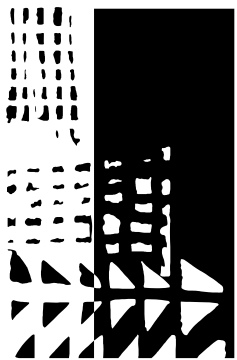


dem

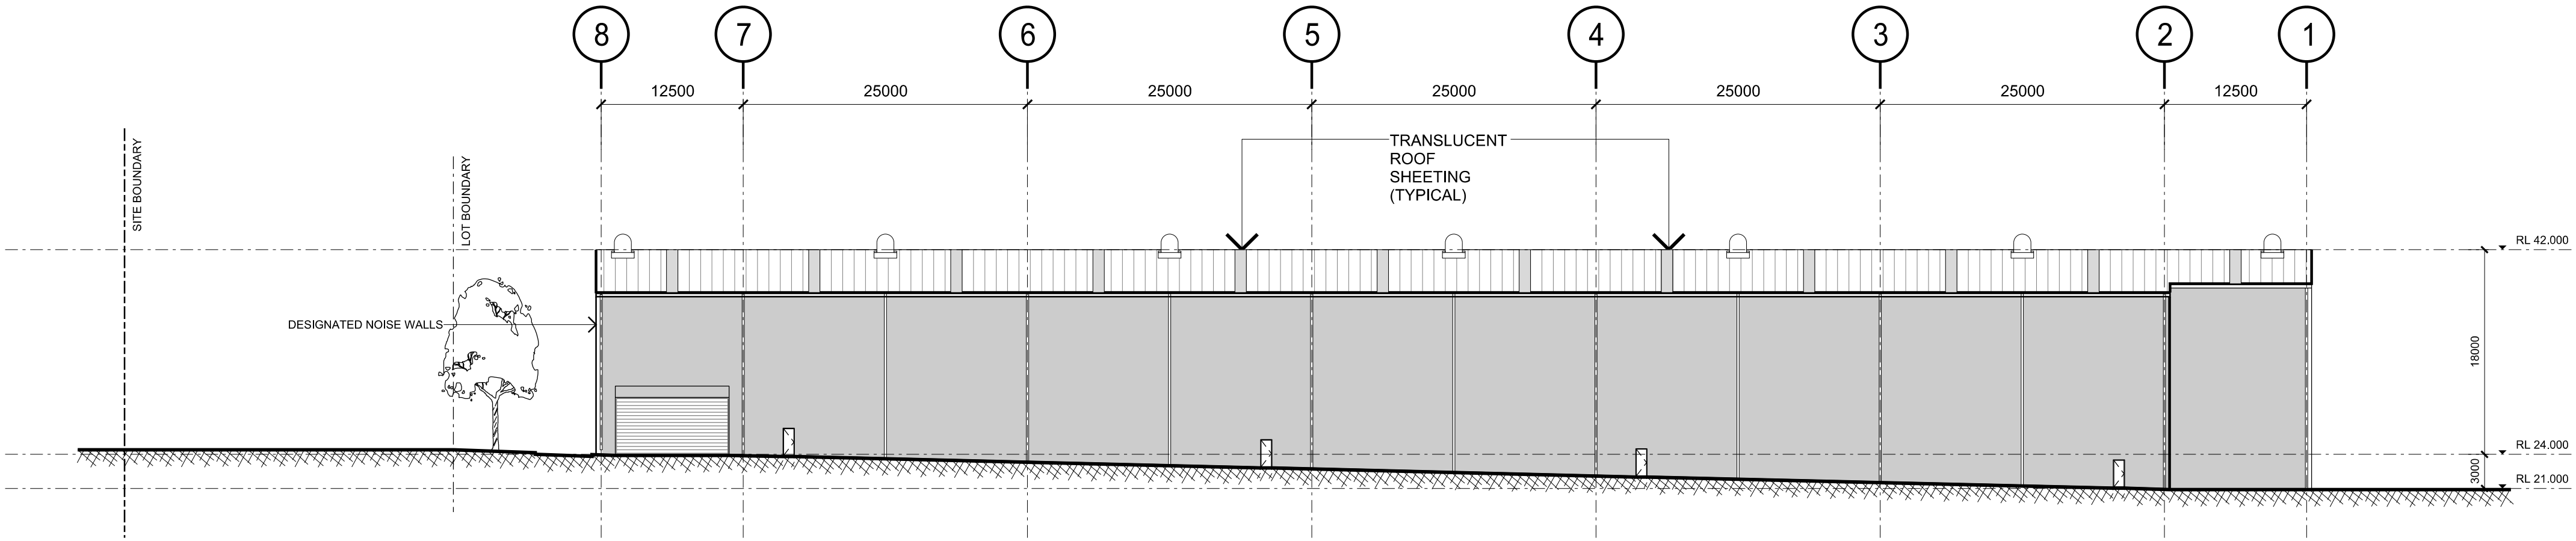


1 NORTH ELEVATION
SCALE 1:400

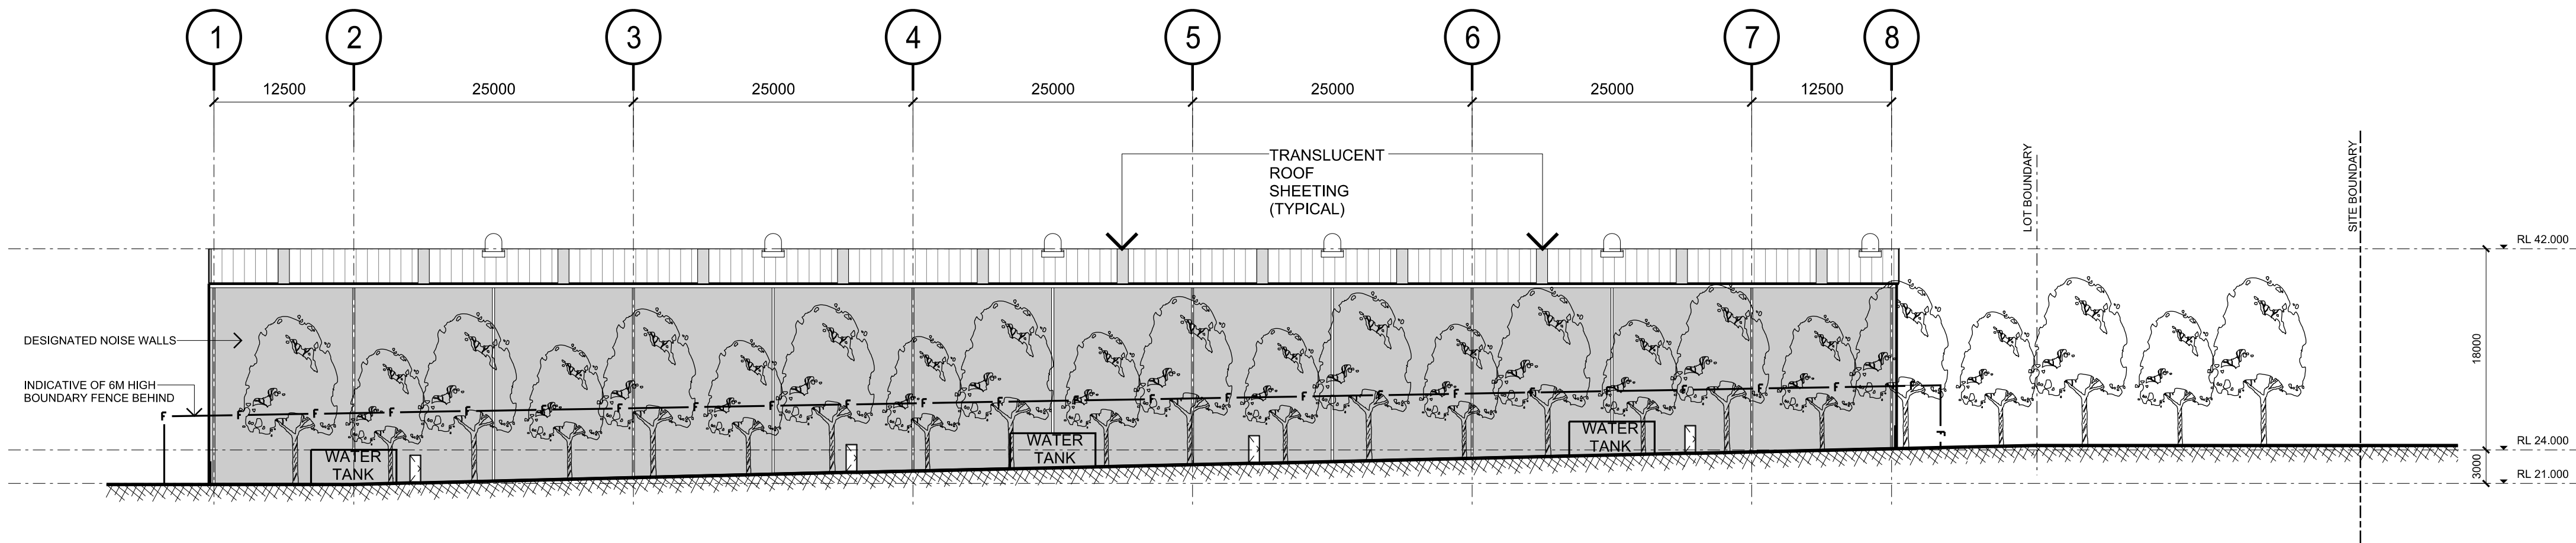

2 SOUTH ELEVATION
SCALE 1:400

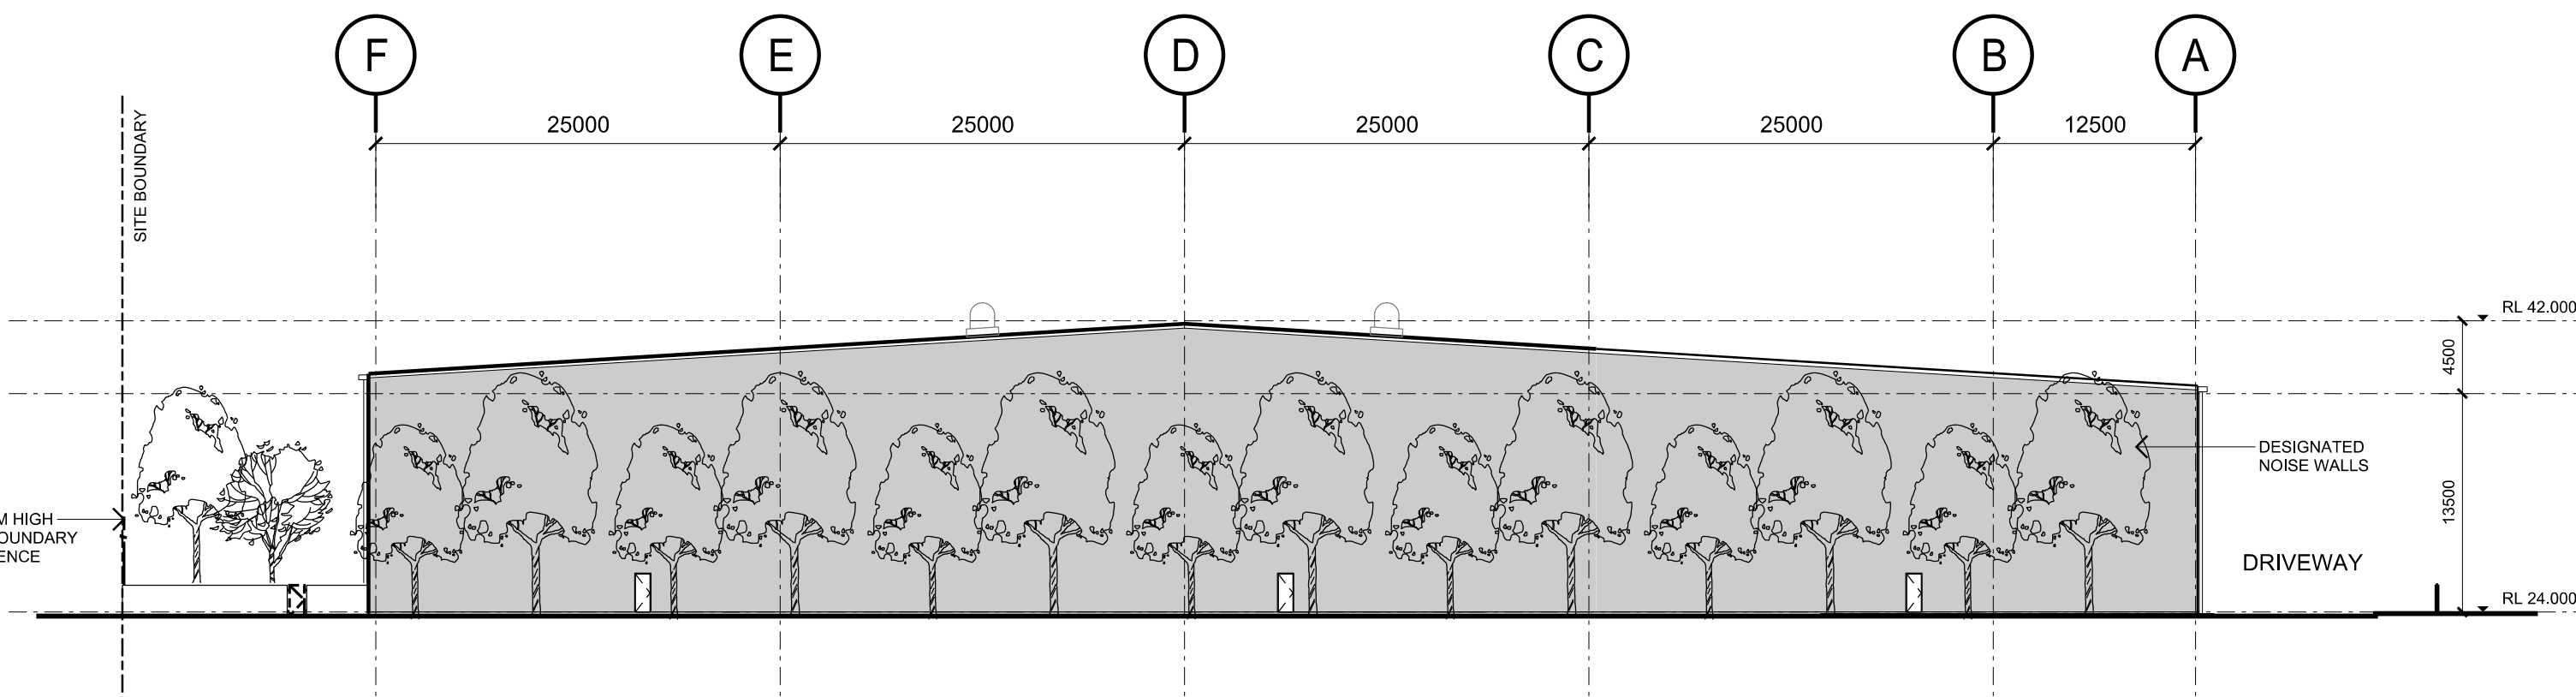

3 EAST ELEVATION
SCALE 1:400

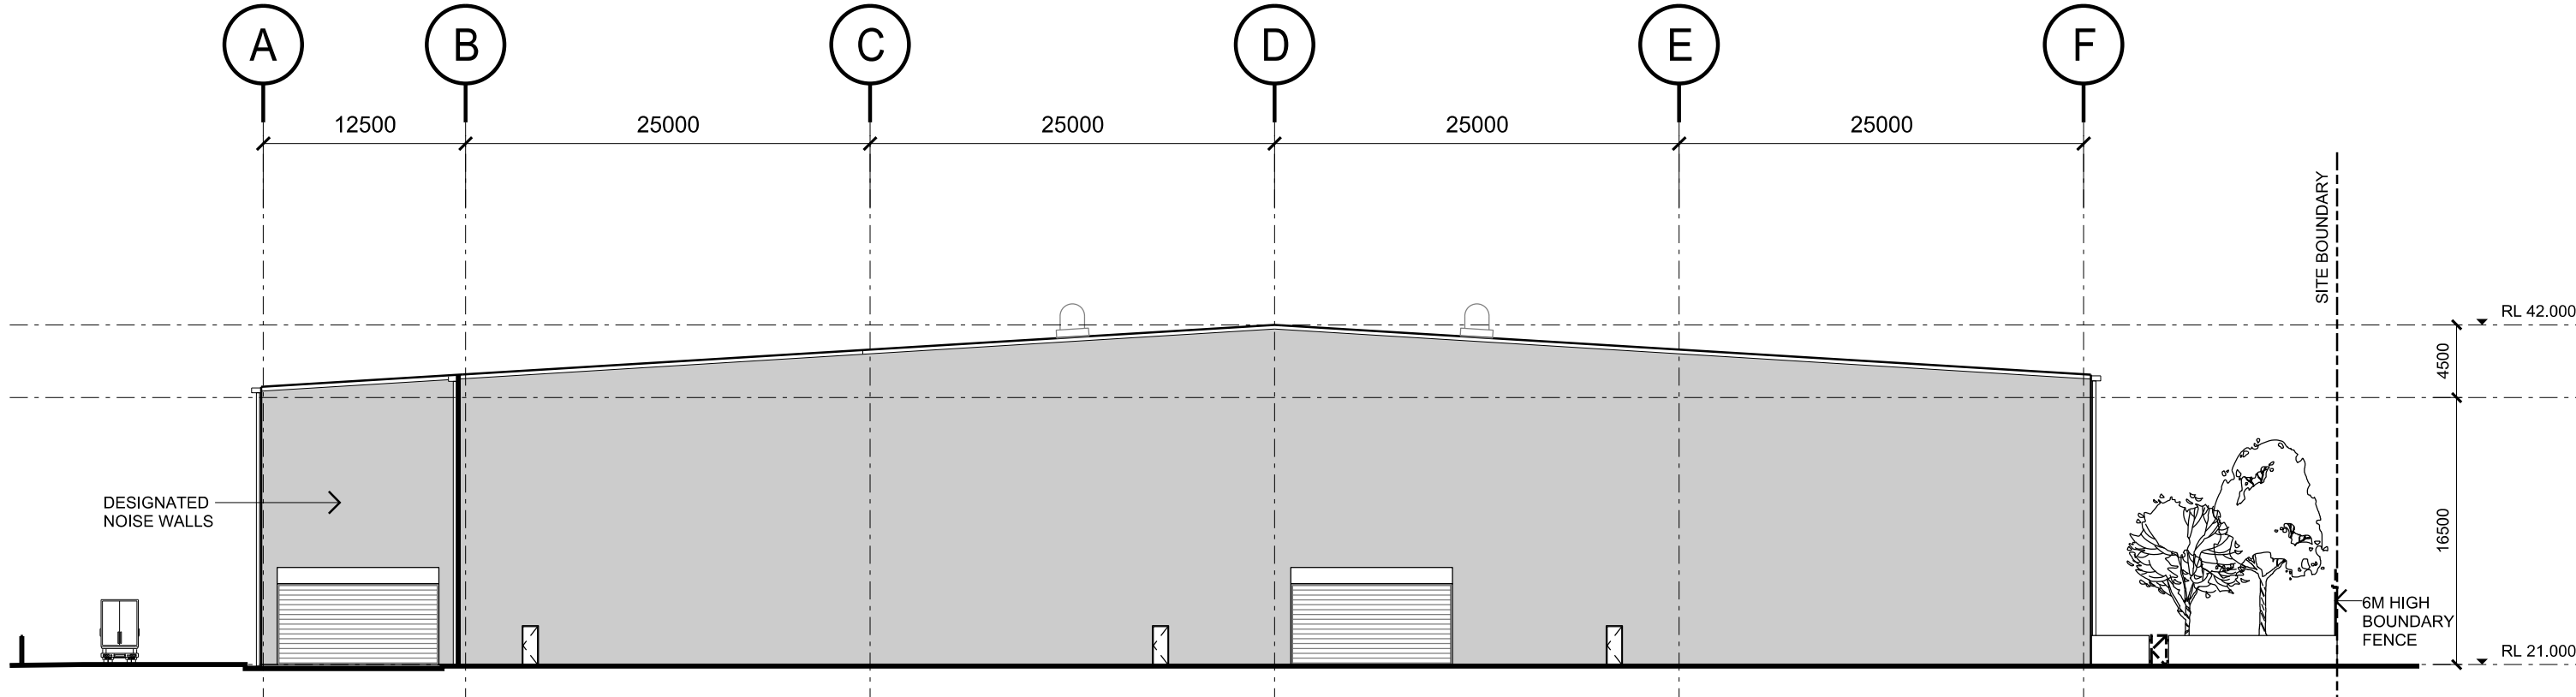

4 WEST ELEVATION
SCALE 1:400

color legend

- LYSAGHT EASYCLAD 'DUNE'
- TRANSLUCENT ROOF SHEETING
- LYSAGHT KLIP-LO 700 HI-STRENGTH 'SHALE GREY'

191 Miller Road Chester Hill

elevations

any reports, drawings, advice or information included or referenced that is prepared and/or provided by any other party, including the client/principal, is the sole representation of the party who prepared the report/drawings, advice or information and does not constitute a representation by dem (aust) Pty limited. dem (aust) Pty limited expressly takes no responsibility for any documents, advice or other material prepared by any other party.

© copyright of dem (aust) Pty limited abn 92 085 486 844. plotted: 08/02/19 plotted by: DSnl

date 08/02/19

scale 1:400

drawg no. arsk2600

proj no. 4501-00

rev no.

-07

planning, urban design, architecture, landscape architecture, interior design
p: po box 5036 west chatswood nsw 1515
t: (02) 8966 6000
w: www.dem.com.au