


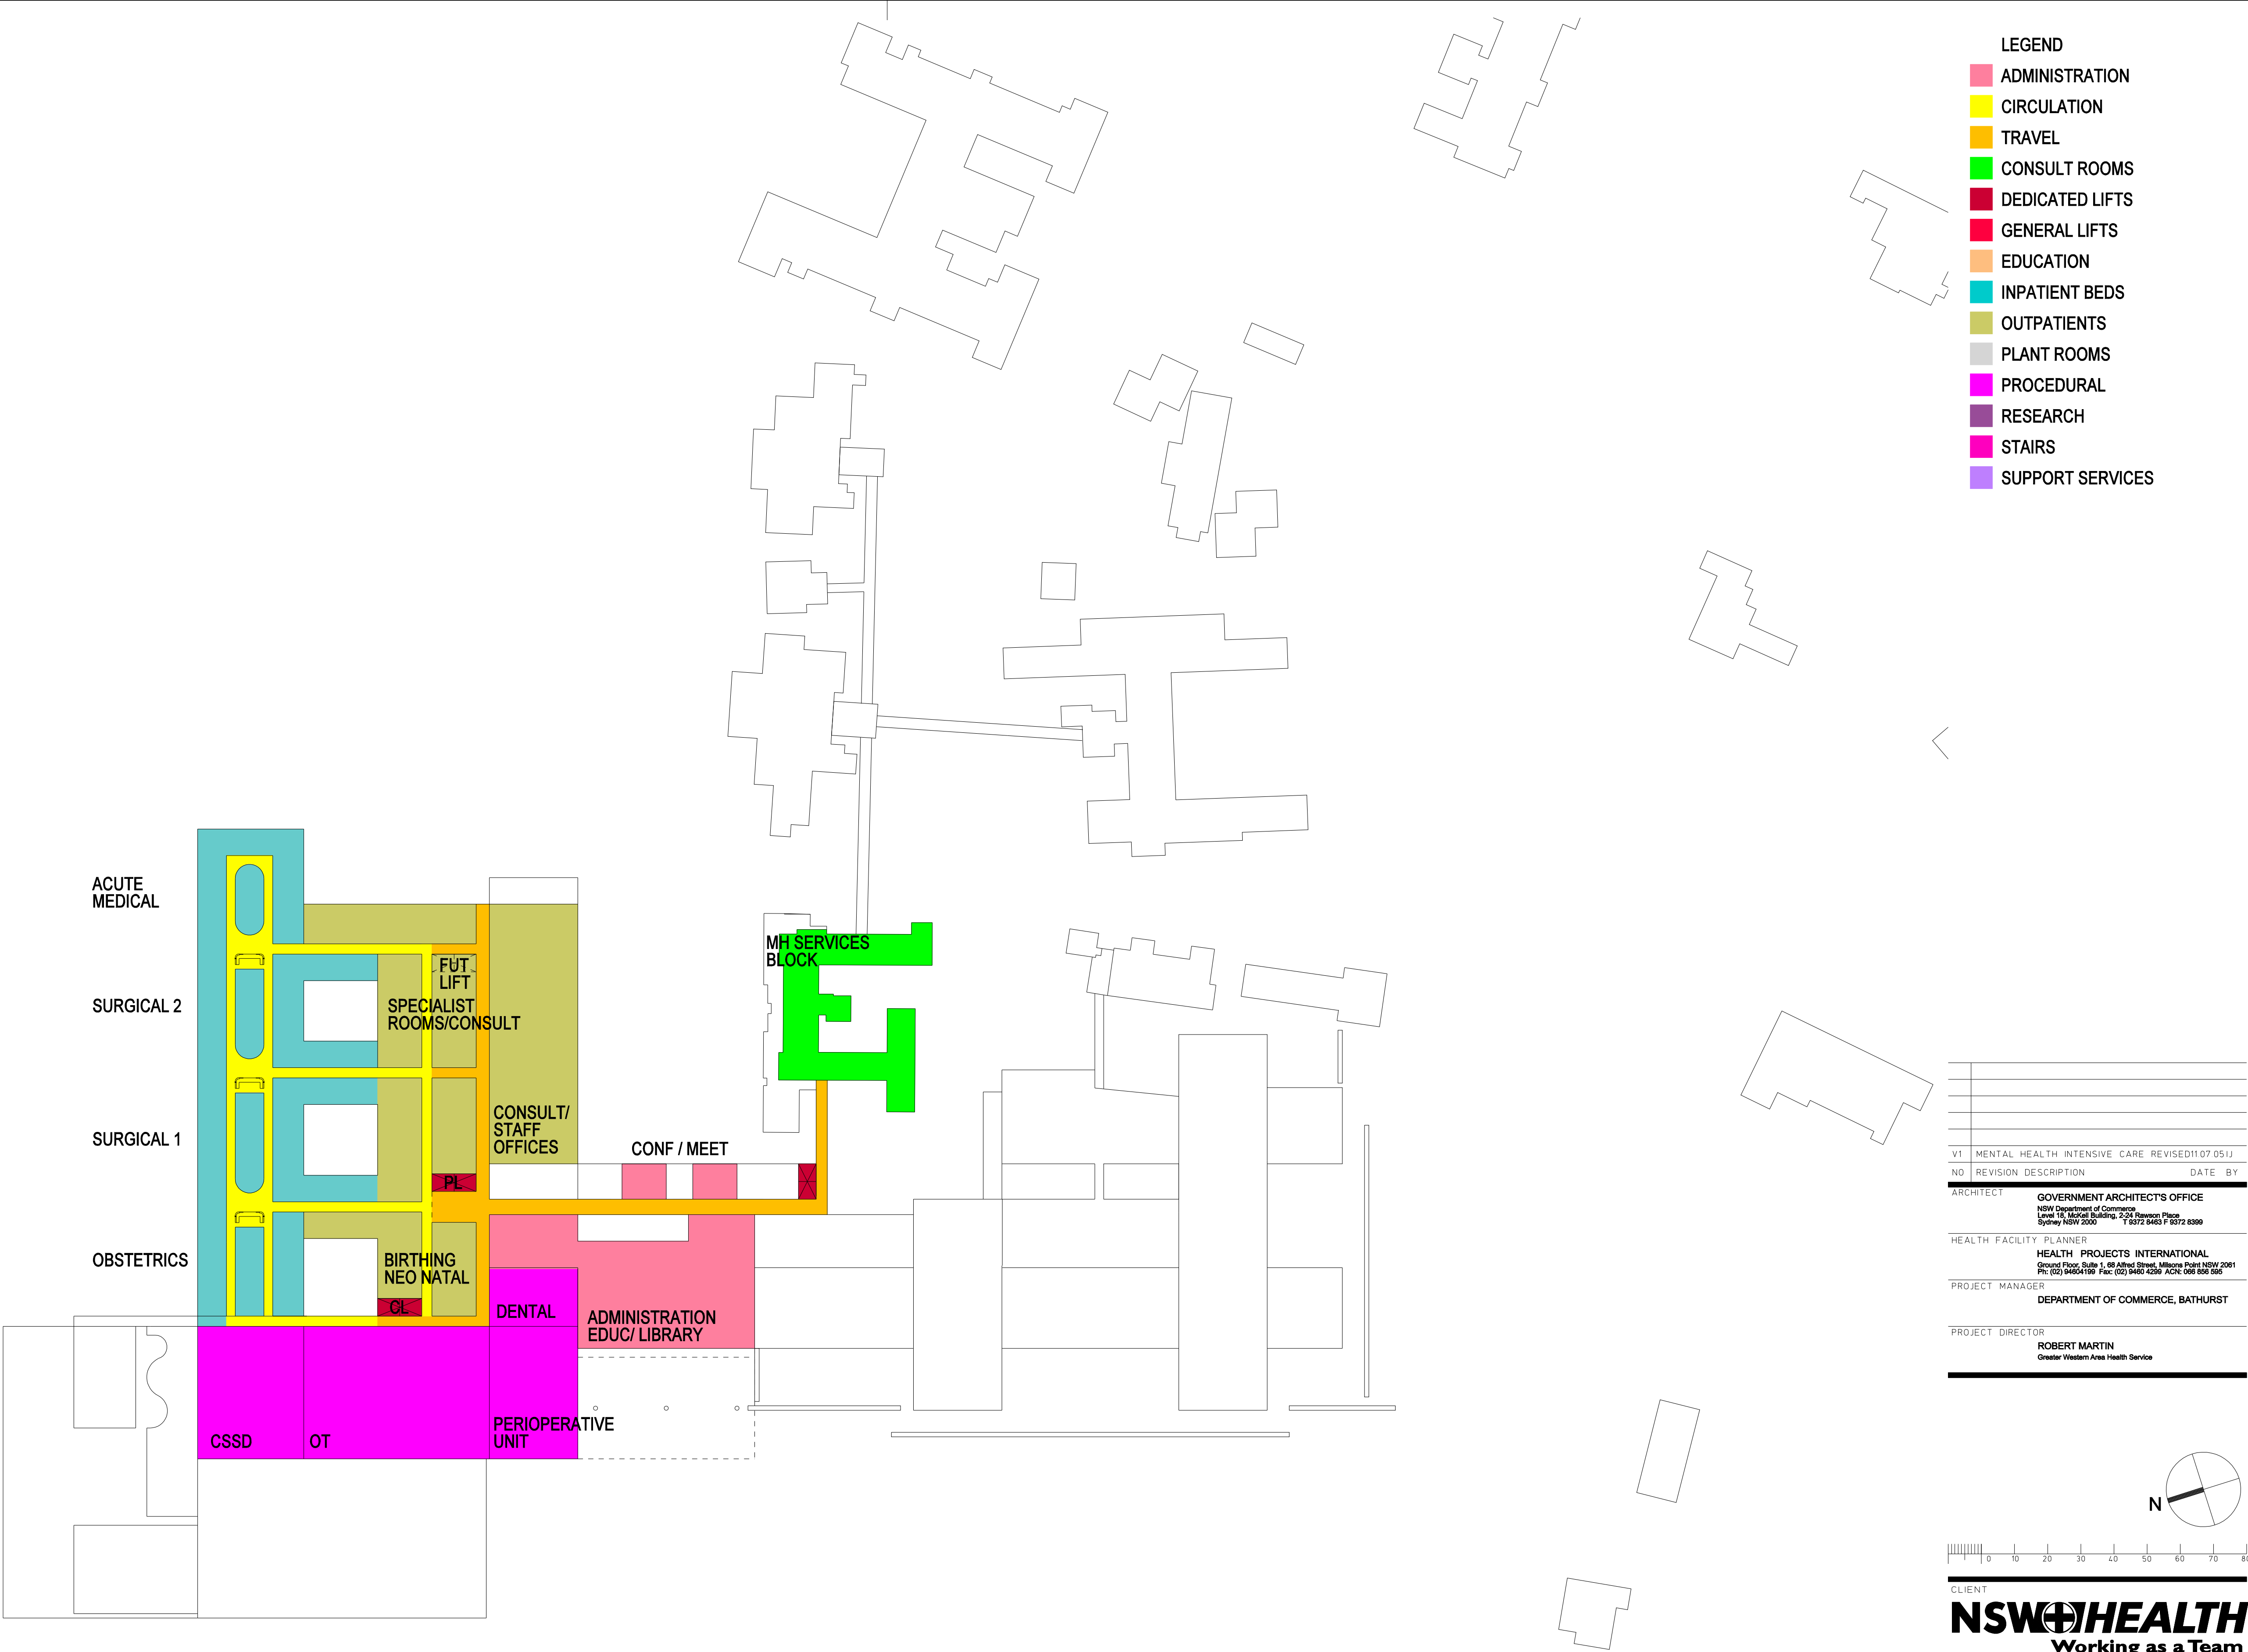

ARCHITECT
GOVERNMENT ARCHITECTS OFFICE
NSW Department of Commerce
Level 19, Market Building, 2-28 Rawson Place
Sydney NSW 2000
T 02 9450 4199 F 02 9450 4299 ACN: 086 856 565

HEALTH FACILITY PLANNER
HEALTH PROJECTS INTERNATIONAL
Ground Floor, Suite 1, 88 Alfred Street, Milsons Point NSW 2061
Ph: (02) 9450 4199 Fax: (02) 9450 4299 ACN: 086 856 565

PROJECT MANAGER
DEPARTMENT OF COMMERCE, BATHURST

PROJECT DIRECTOR
ROBERT MARTIN
Greater Western Area Health Service



CLIENT
NSW HEALTH
Working as a Team

AREA HEALTH
Greater Western Area Health Service

PROJECT NAME
REDEVELOPMENT OF BATHURST,
ORANGE HOSPITAL AND ORANGE MENTAL HEALTH
ORANGE HOSPITAL

DRAWING NAME

FIRST FLOOR PLAN **PREFERRED CONCEPT**

DESIGNED APPROVED SCALE(S) A3 1:1500
N/A N/A A1 1:750

CAD FILE NAME DRAWING CODE

ORA-P-1-PREF-04 **ORAPREF 04/V1**