


## APPENDIX 1 Architectural Drawings

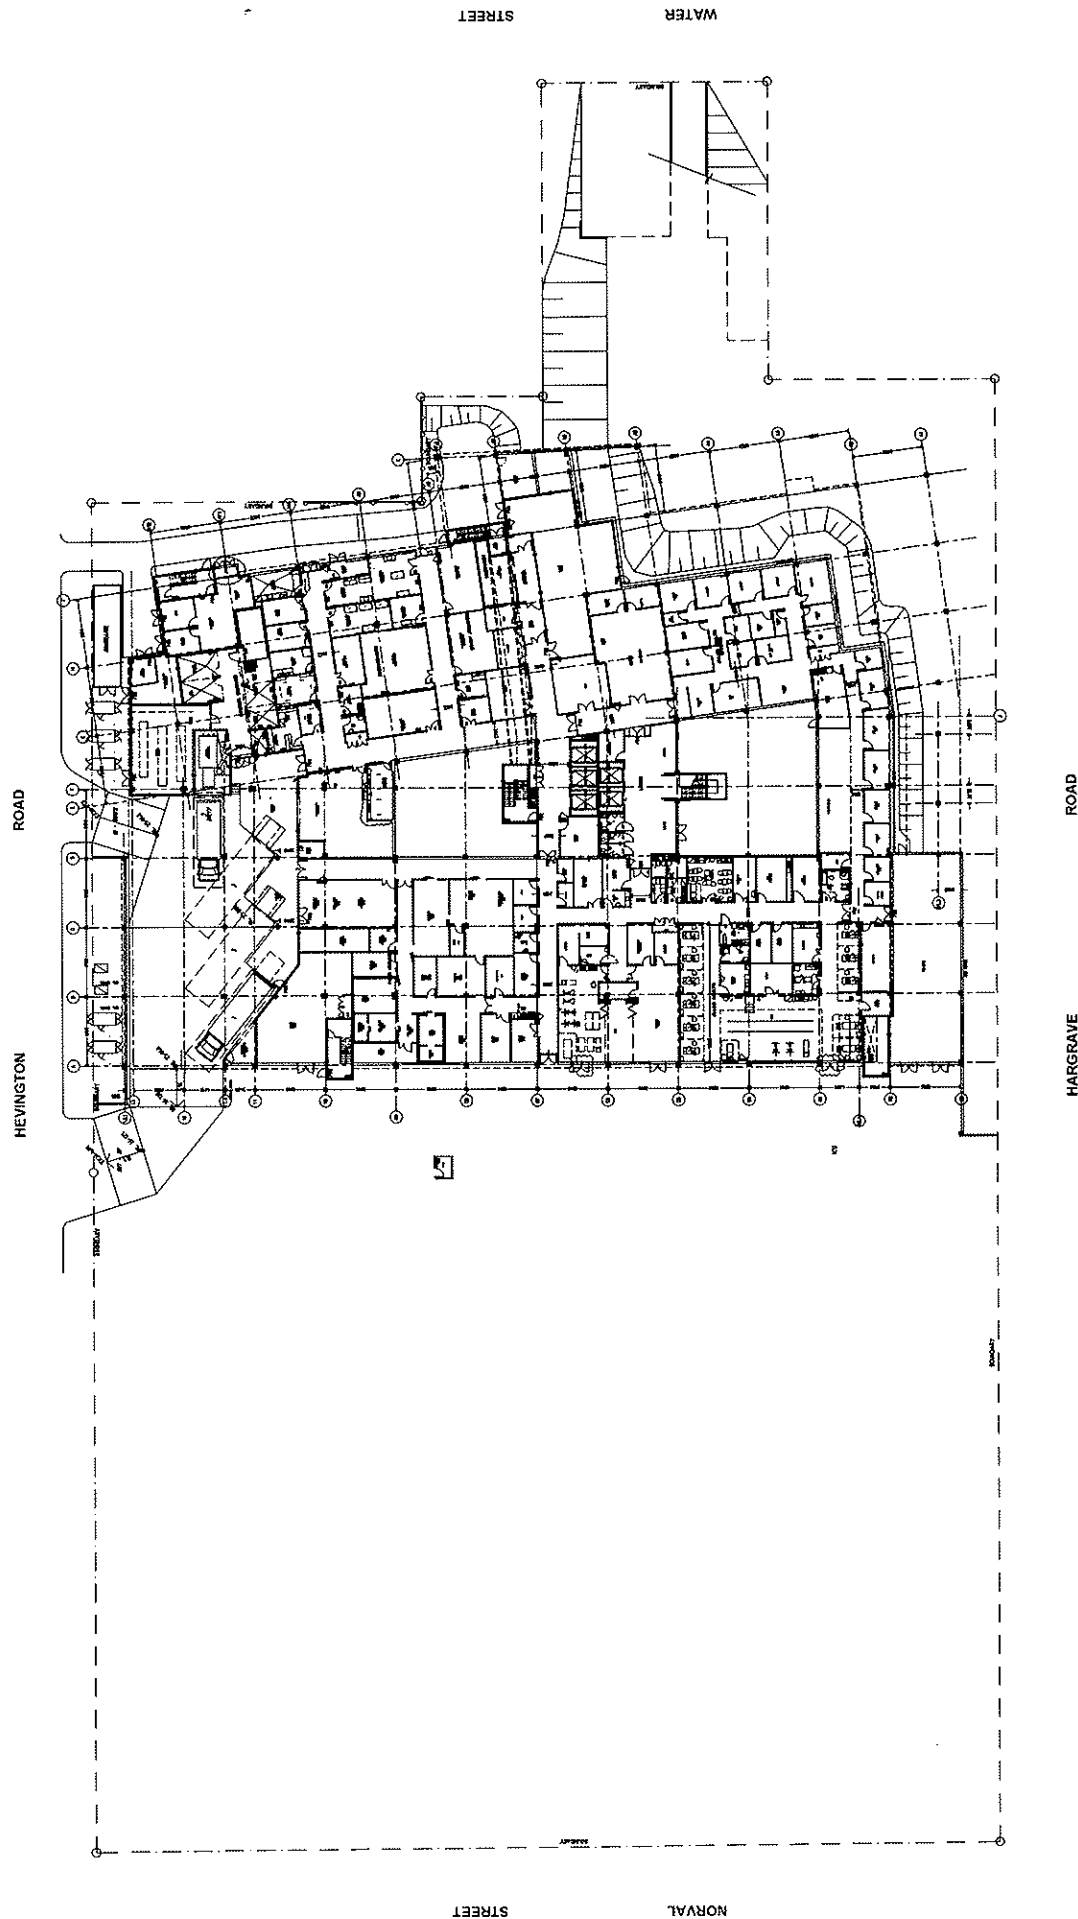

SCALE (mm) 1:1

[illegible]

## Product

**AUBURN HEALTH SERVICES REDEVELOPMENT PROJECT - STAFF**

**SILVER THOMAS HANLEY**

**HASSELL**

NO 3 GLENARM ROAD  
GLEN IRIS, VIC 3144  
PH: (03) 8885 2322 FAX: (03) 8885 2458

## Level 1

100 No.


|                         |                  |
|-------------------------|------------------|
| Drawing No.<br>Revision | Date<br>Revision |
|-------------------------|------------------|

**MULTIPLY  
CONSTRUCTIONS**

LEVEL 6 1 KENT STREET  
SYDNEY, 2000



© 2014 MULTIPLEX CONSTRUCTIONS  
This drawing is the property of Multiplex Constructions Pty Ltd and must not be used without written approval. This drawing is for information only and not for construction purposes.

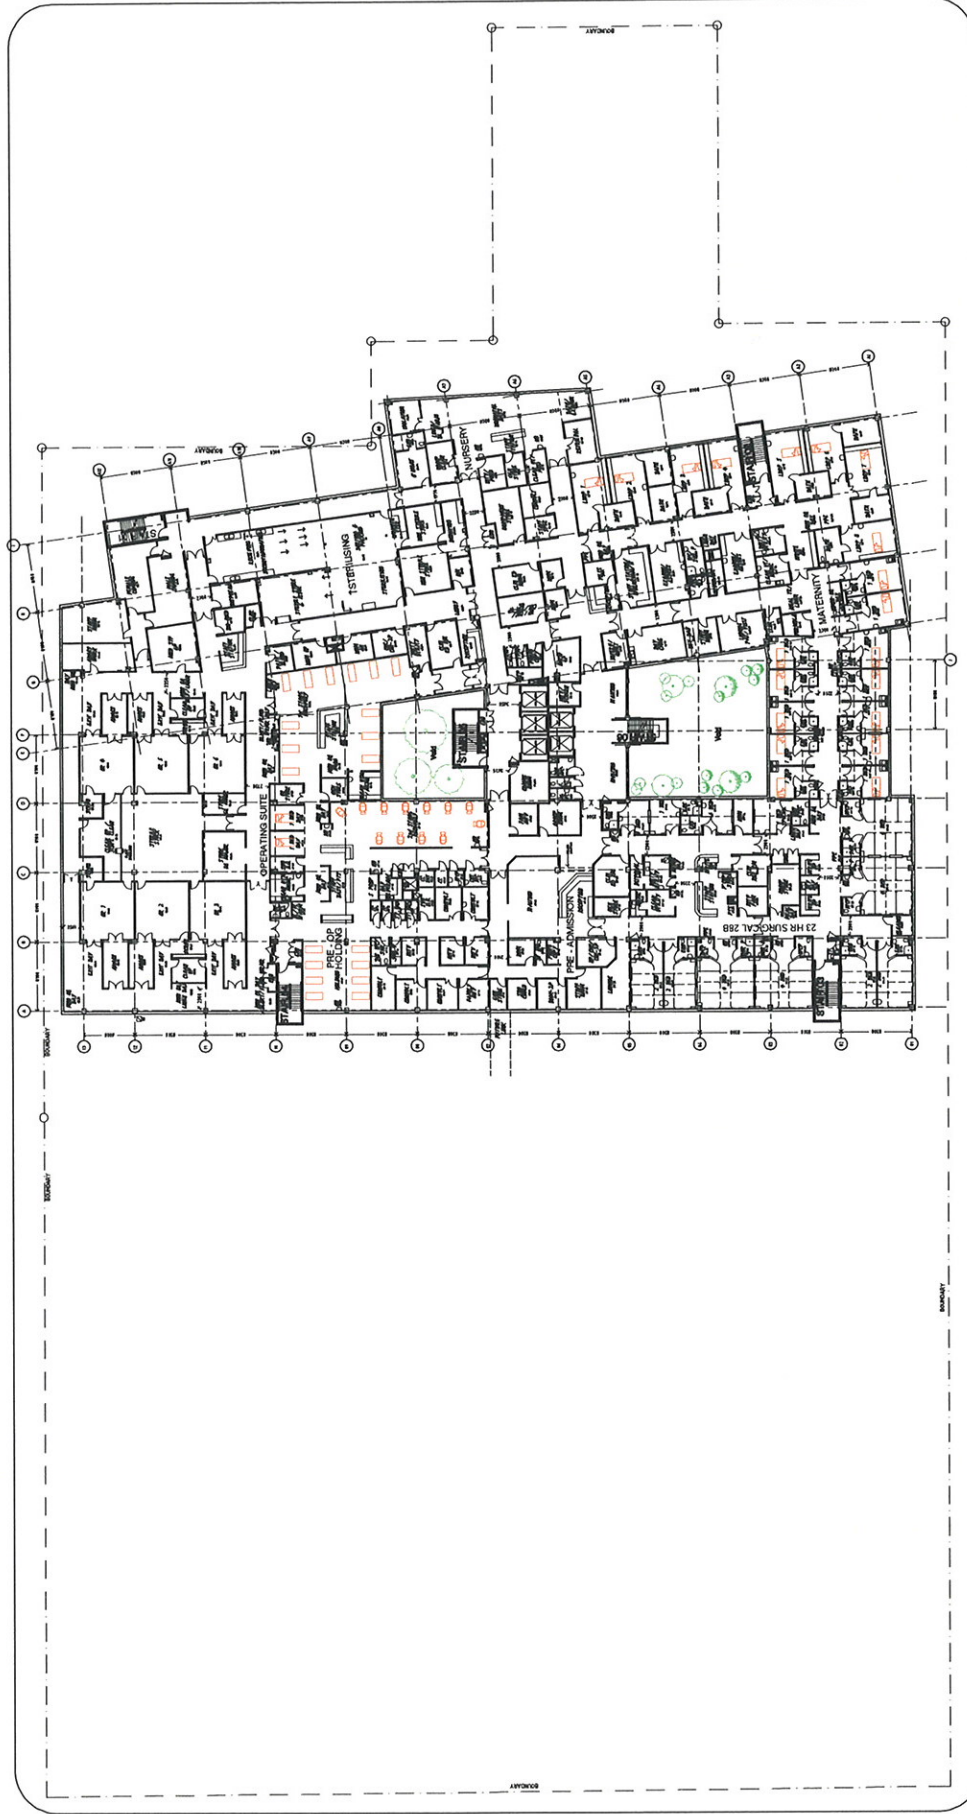

LEVEL 03 PLAN



SCALE (mm) 1:1  
0 5 10 20 30 40 50 60 70 80 90 100

| No. | AMENDMENT | DATE | Project |
|-----|-----------|------|---------|
|     |           |      |         |
|     |           |      |         |
AUBURN HEALTH SERVICES REDEVELOPMENT PROJECT - STAG

SILVER THOMAS HANLEY  
HASSELL  
14-16 GLENHURST ROAD  
GLENN RIDGE, VIC 3114  
Ph: (03) 9485 2332 Fax: (03) 9485 2466

MULTIPLEX  
CONSTRUCTIONS  
LEVEL 4, 1 KERRY STREET  
STONEY, 3600  
Ph: (03) 9358 0000 Fax: (03) 9358 0001

Drawing Title  
JOB No.  
Discipline  
Drawing No.  
Scale 1:250  
Date 14/11/14

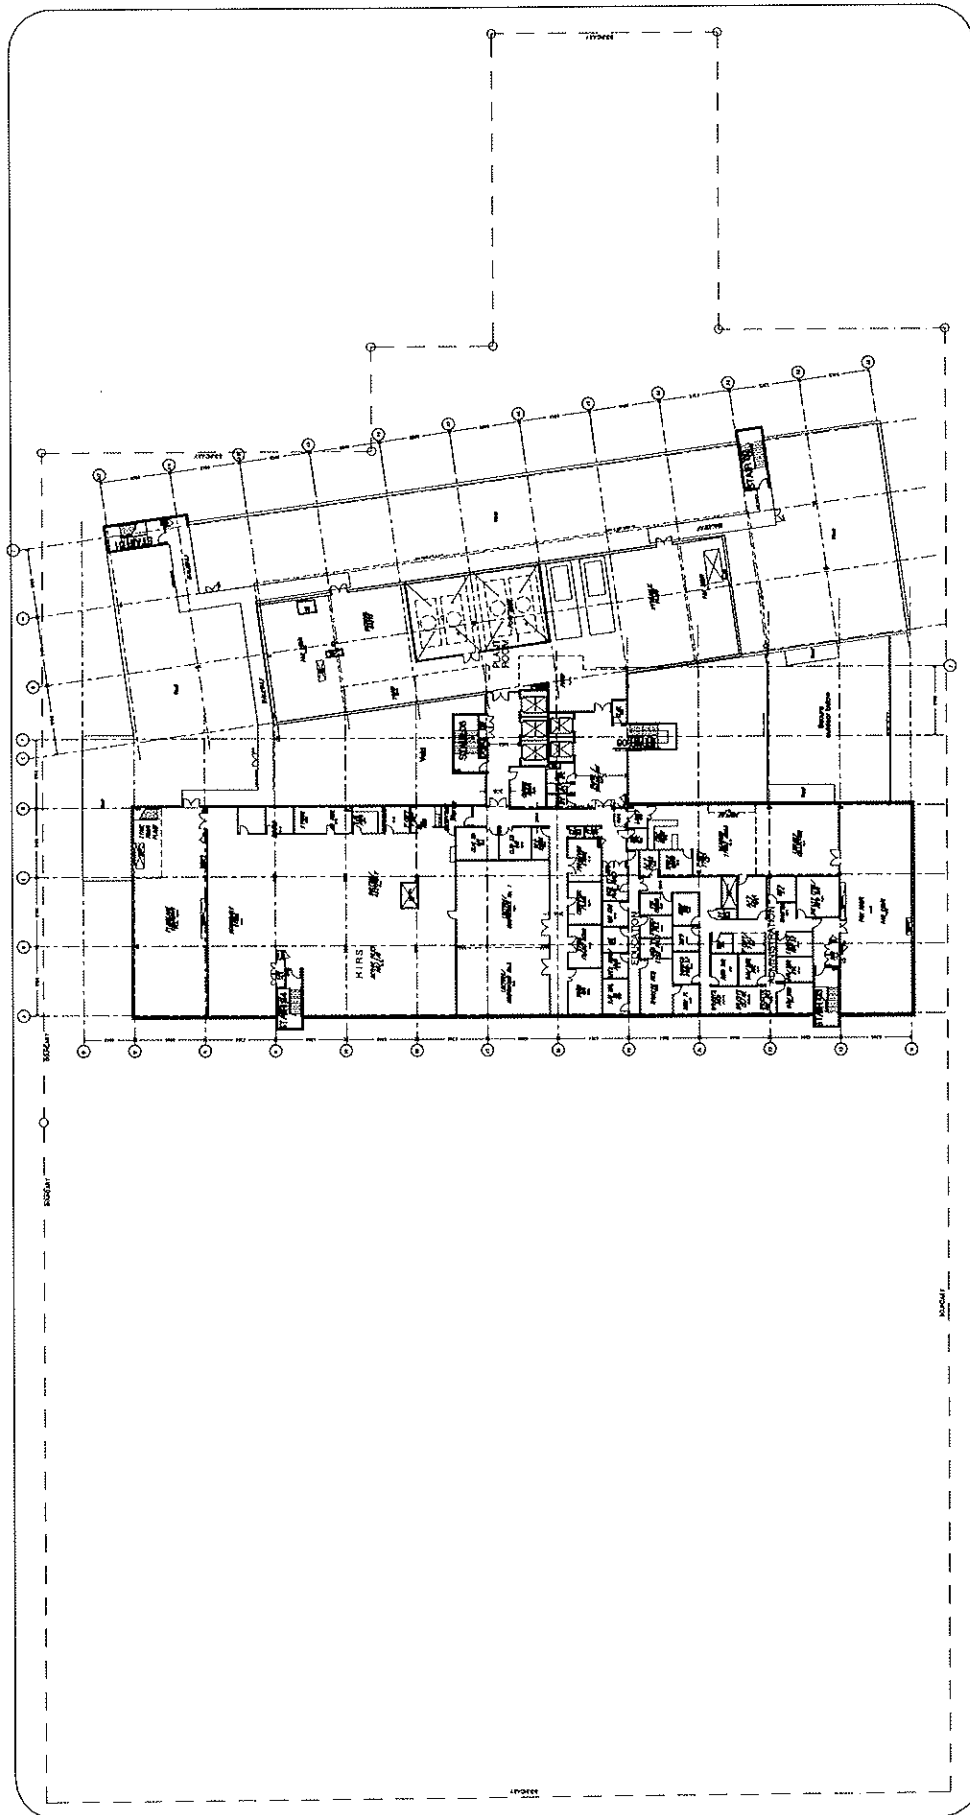

[illegible]

**Project**

**AUBURN HEALTH SERVICES REDEVELOPMENT PROJECT - STAGE 1**


**SILVER THOMAS HANLEY  
HASSELL**

### Drawing table

Job No. \_\_\_\_\_  
 Discipline \_\_\_\_\_  
 Scale 1:250 \_\_\_\_\_  
 Drawing No. \_\_\_\_\_  
 Date \_\_\_\_\_  
 Drawn by \_\_\_\_\_

**MULTIPLEX CONSTRUCTIONS**

**STONEY, 2000**  
 94-1221 1200 Fox Rd 1200 3001

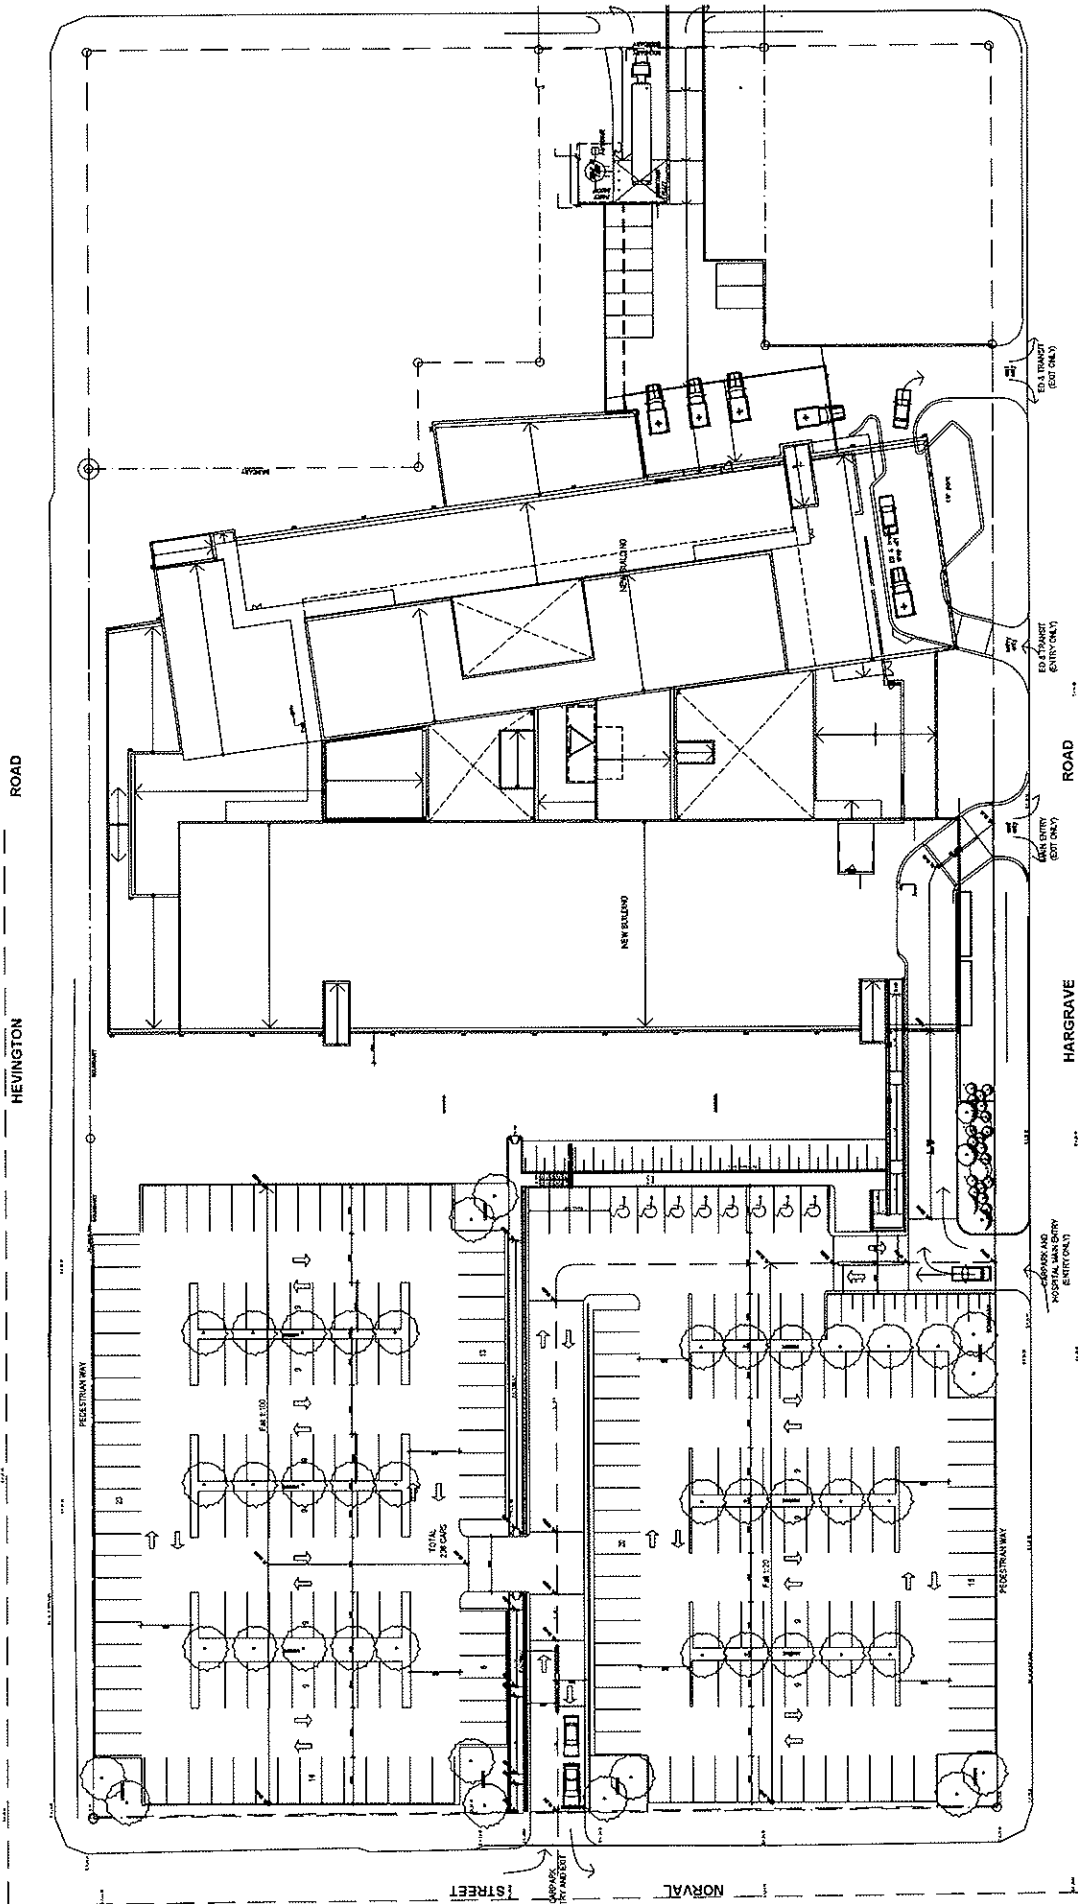

SCALE (feet) 1" = 10'  
0 10 20 30 40

| NO. | AMENDMENT | DATE | PROJECT |
|-----|-----------|------|---------|
|     |           |      |         |
|     |           |      |         |
**AUBURN HEALTH SERVICES REDEVELOPMENT PROJECT - STAG**


**SILVER THOMAS HANLEY HASSSELL**  
 1415 COLUMBIA ROAD  
 COLUMBIA, MD 21046  
 PH: (410) 345-2317 Fax: (410) 345-2465

**Site Plan**

Drawing No. 20348  
 Date: 12/24/2004  
 Project: STAG  
 Drawing Title: SITE PLAN


**MULTIPLEX CONSTRUCTIONS**  
 1415 COLUMBIA ROAD  
 COLUMBIA, MD 21046  
 PH: (410) 345-2317 Fax: (410) 345-2465

--- 100' 0" 1/8" = 1' ---  
 Proposed Communication Tower to be constructed

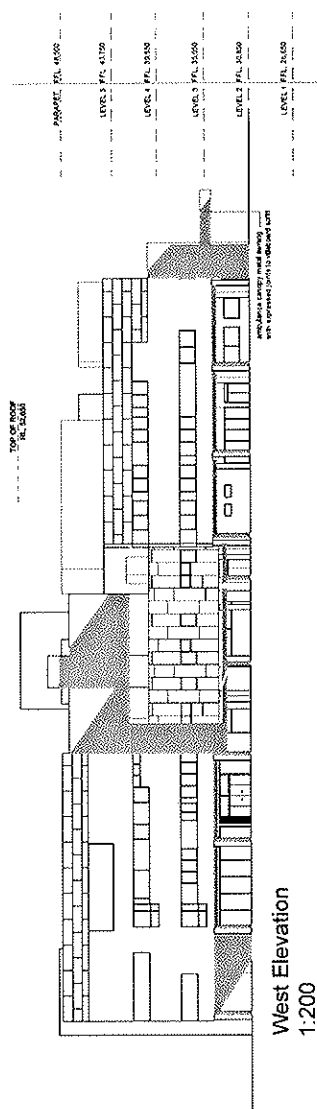

West Elevation  
 1:200

--- 100' 0" 1/8" = 1' ---  
 Proposed Communication Tower to be constructed

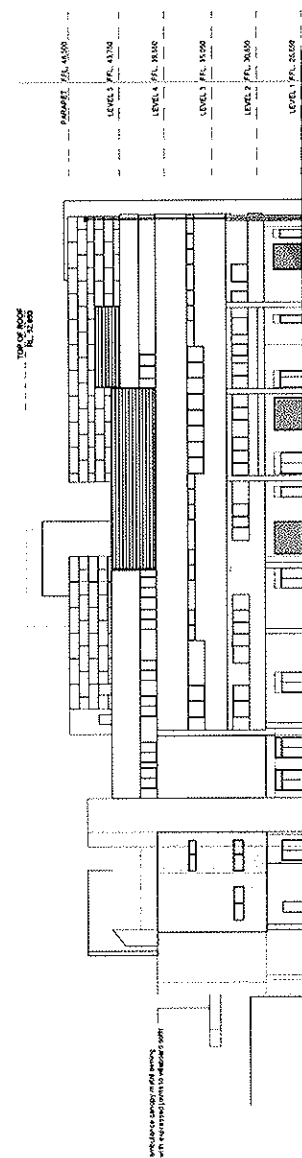

East Elevation  
 1:200



SCALE (mm) 1:1  
 0 10 20 30

**AUBURN HEALTH SERVICES REDEVELOPMENT PROJECT - STAGE 1**

**SILVER THOMAS HANLEY HASSELL**

1000 OLEANS ROAD  
 CLARKSBURG, MD 21714  
 PH: (301) 442-2252 Fax: (301) 442-2253

Proposed Communication Tower  
 West and East Elevations

Job No. \_\_\_\_\_  
 Description: \_\_\_\_\_  
 Drawing No. A-SH015  
 Scale: 1/2" = 1'-0"  
 Date: 12/15/2011  
 Revision: 3

**MULTIPLEX CONSTRUCTIONS**

LEVEL 4 - NEXT STREET  
 STONEY, MD  
 PH: (301) 258-5000 Fax: (301) 258-5001

