




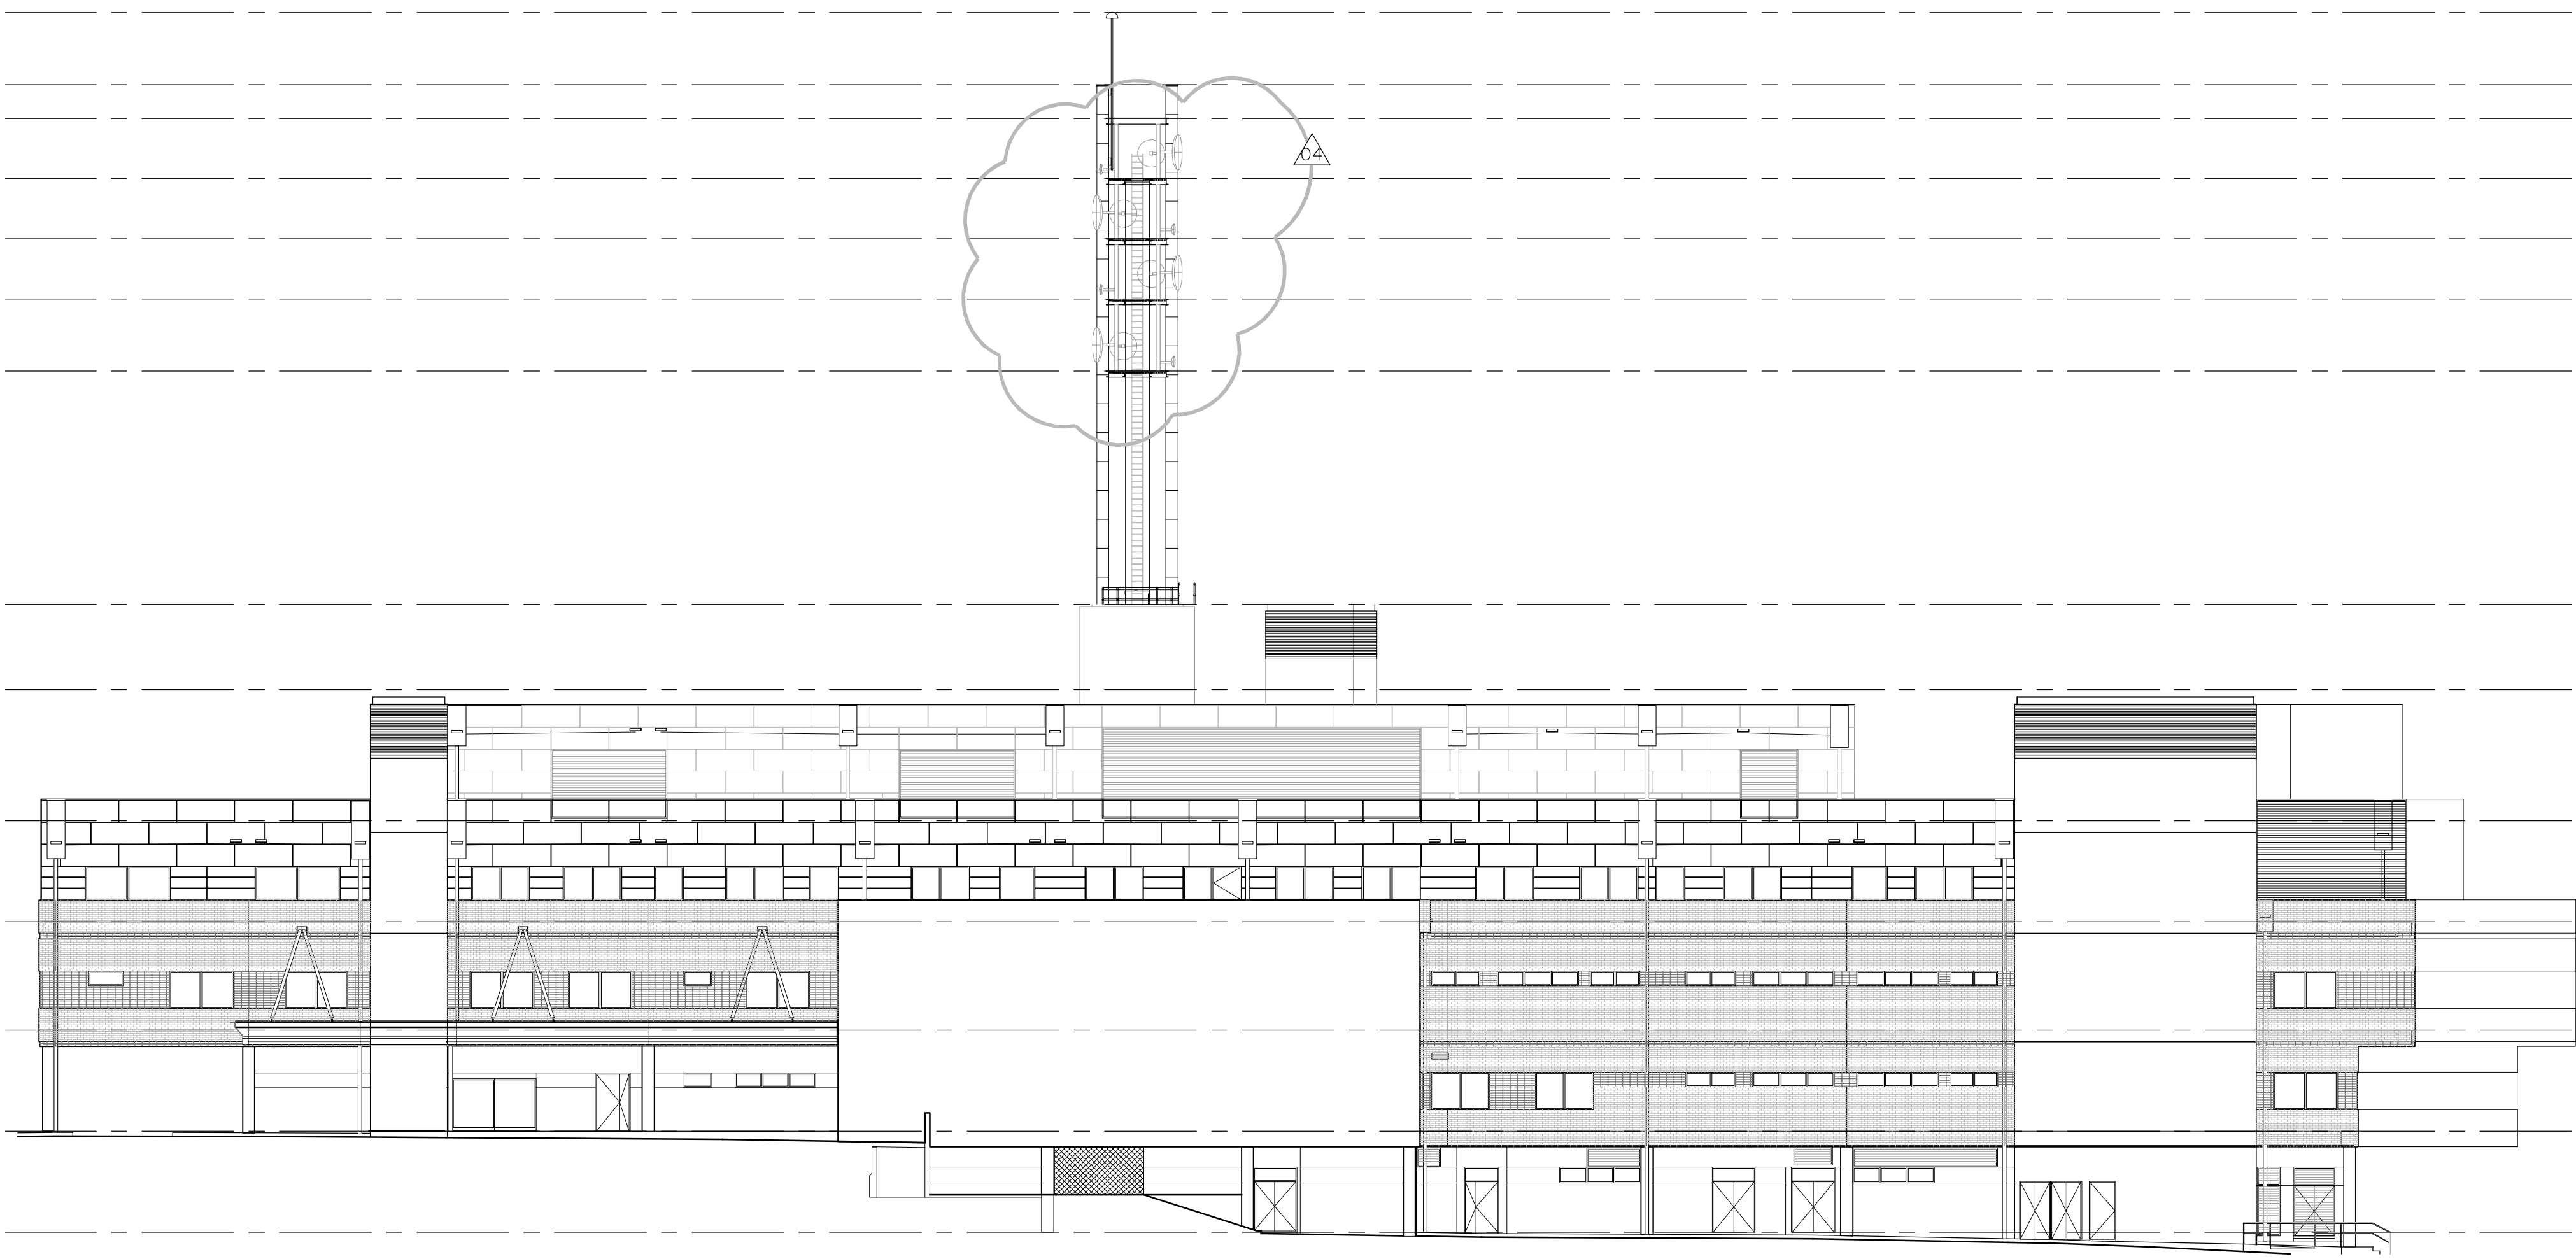


04 COMMUNICATION TOWER - SOUTH ELEVATION
1:200

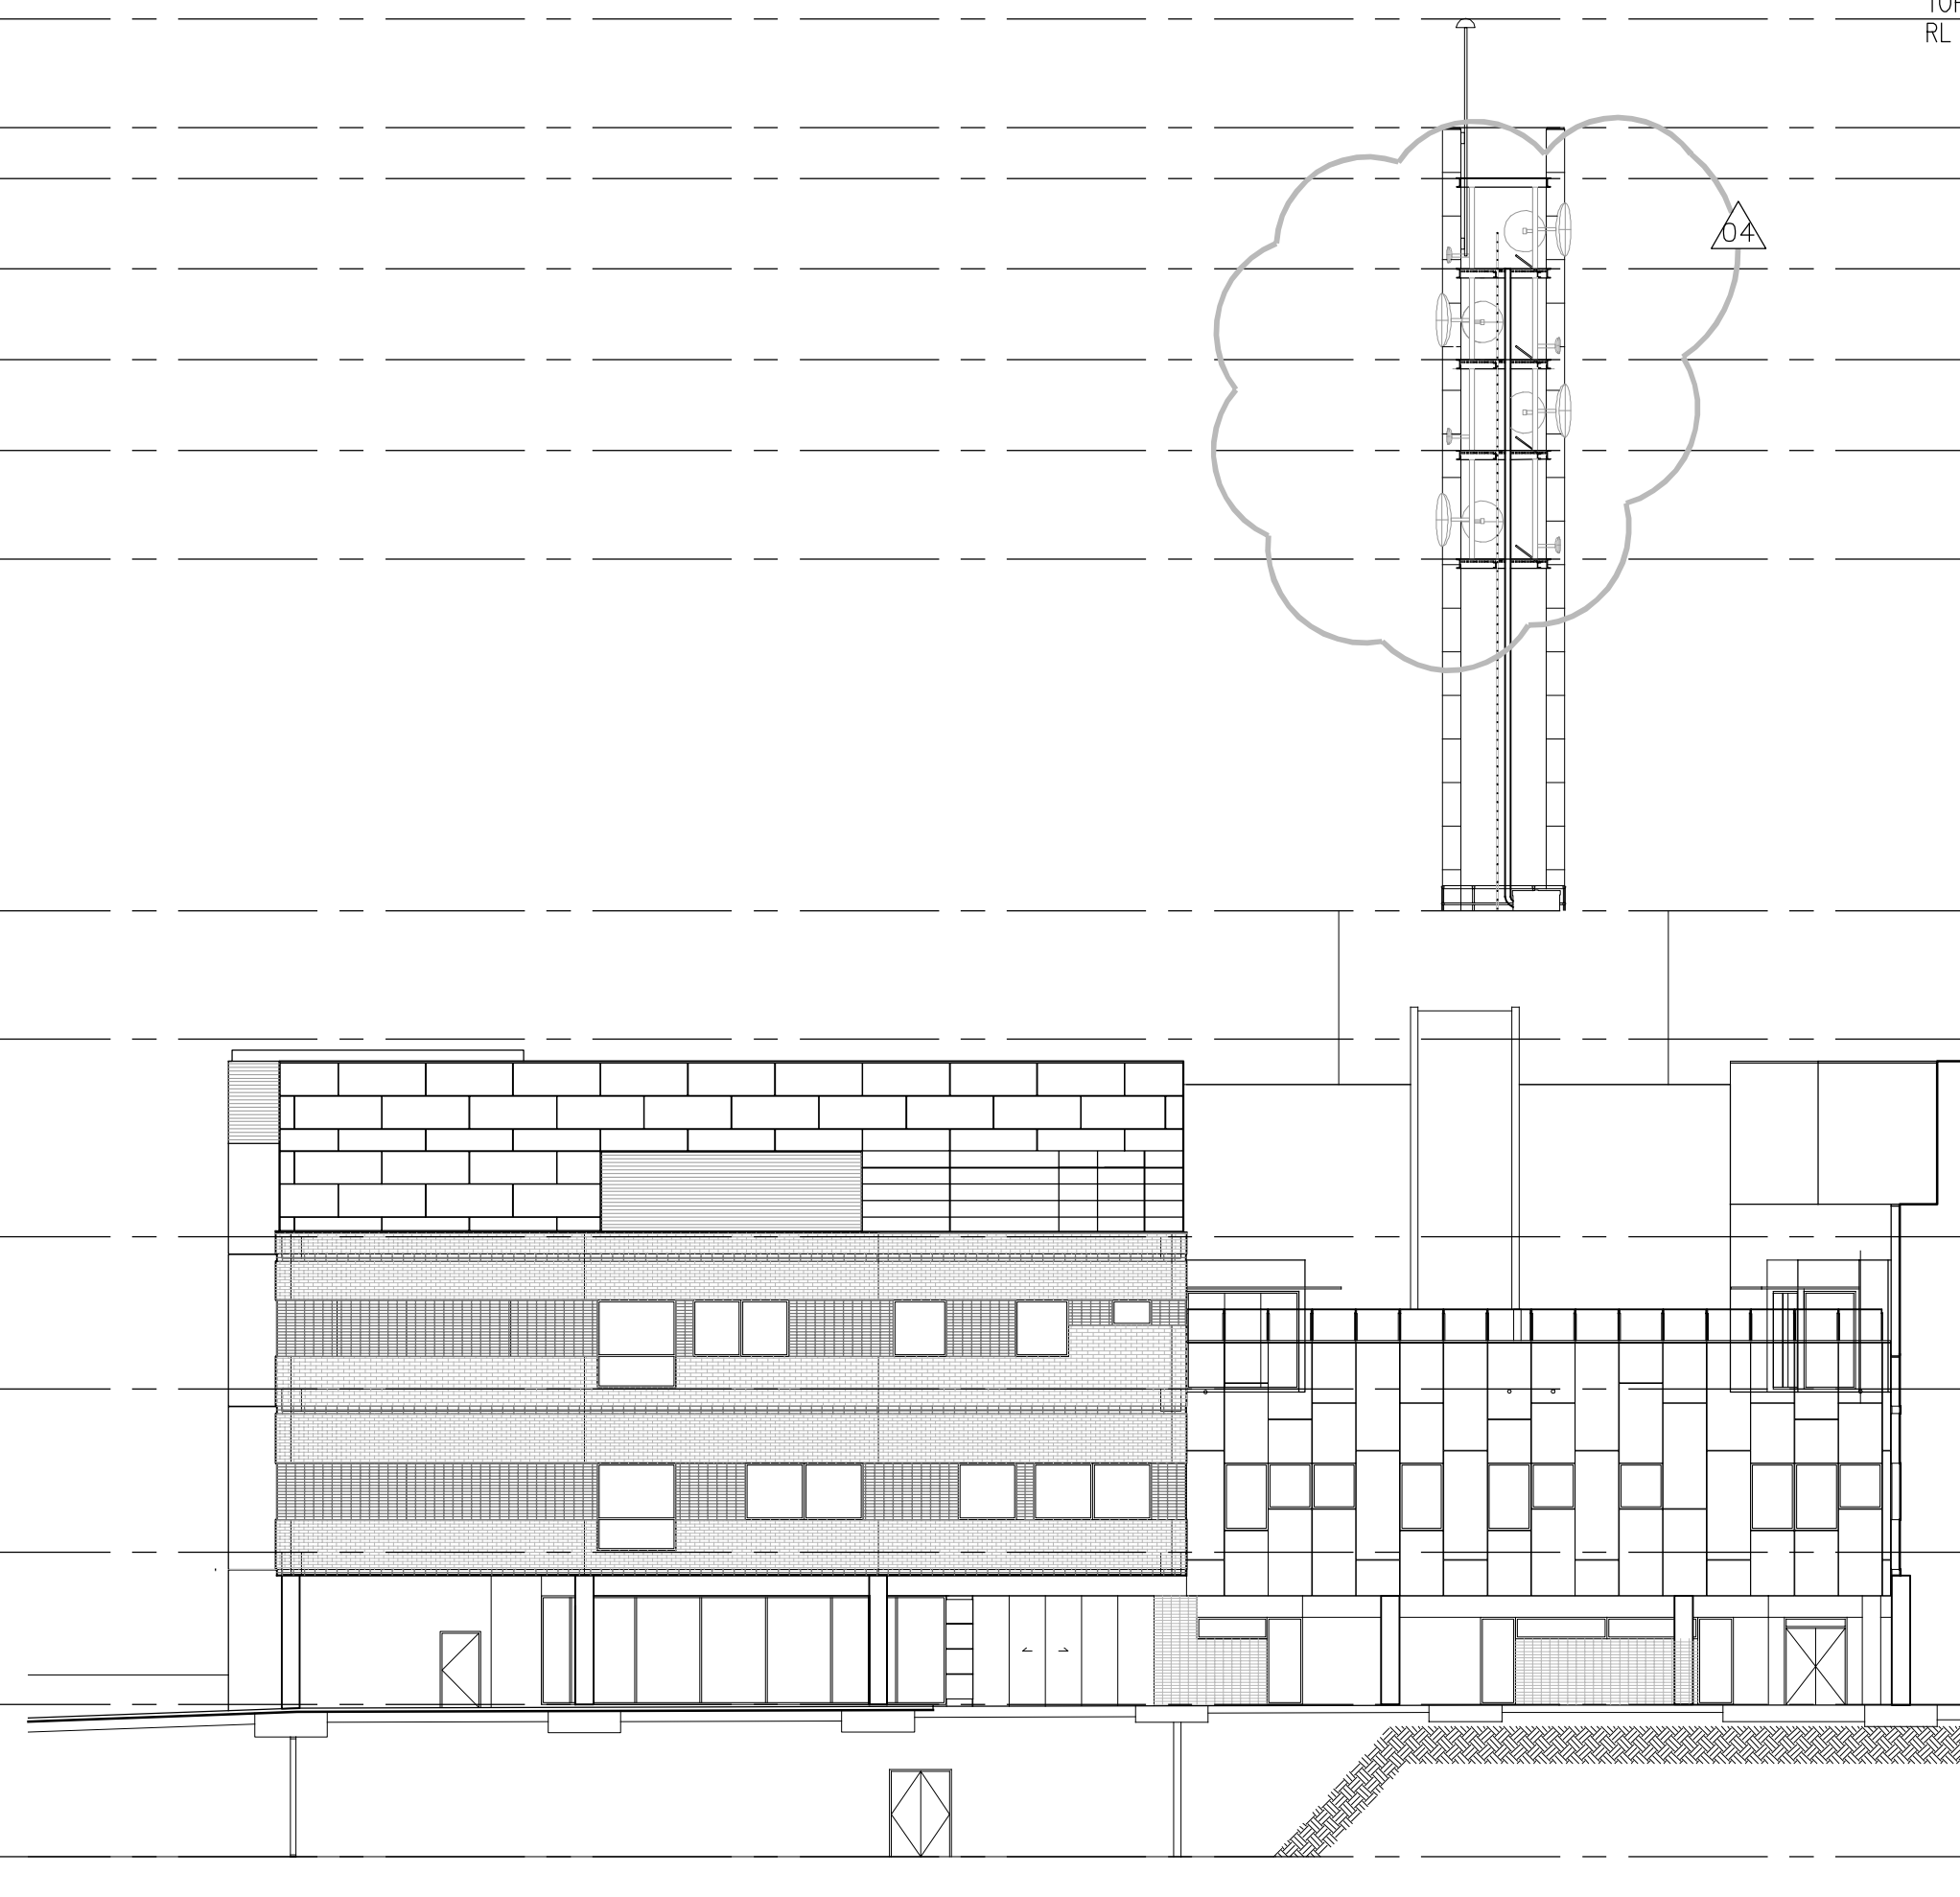

02 COMMUNICATION TOWER - WEST ELEVATION
1:200

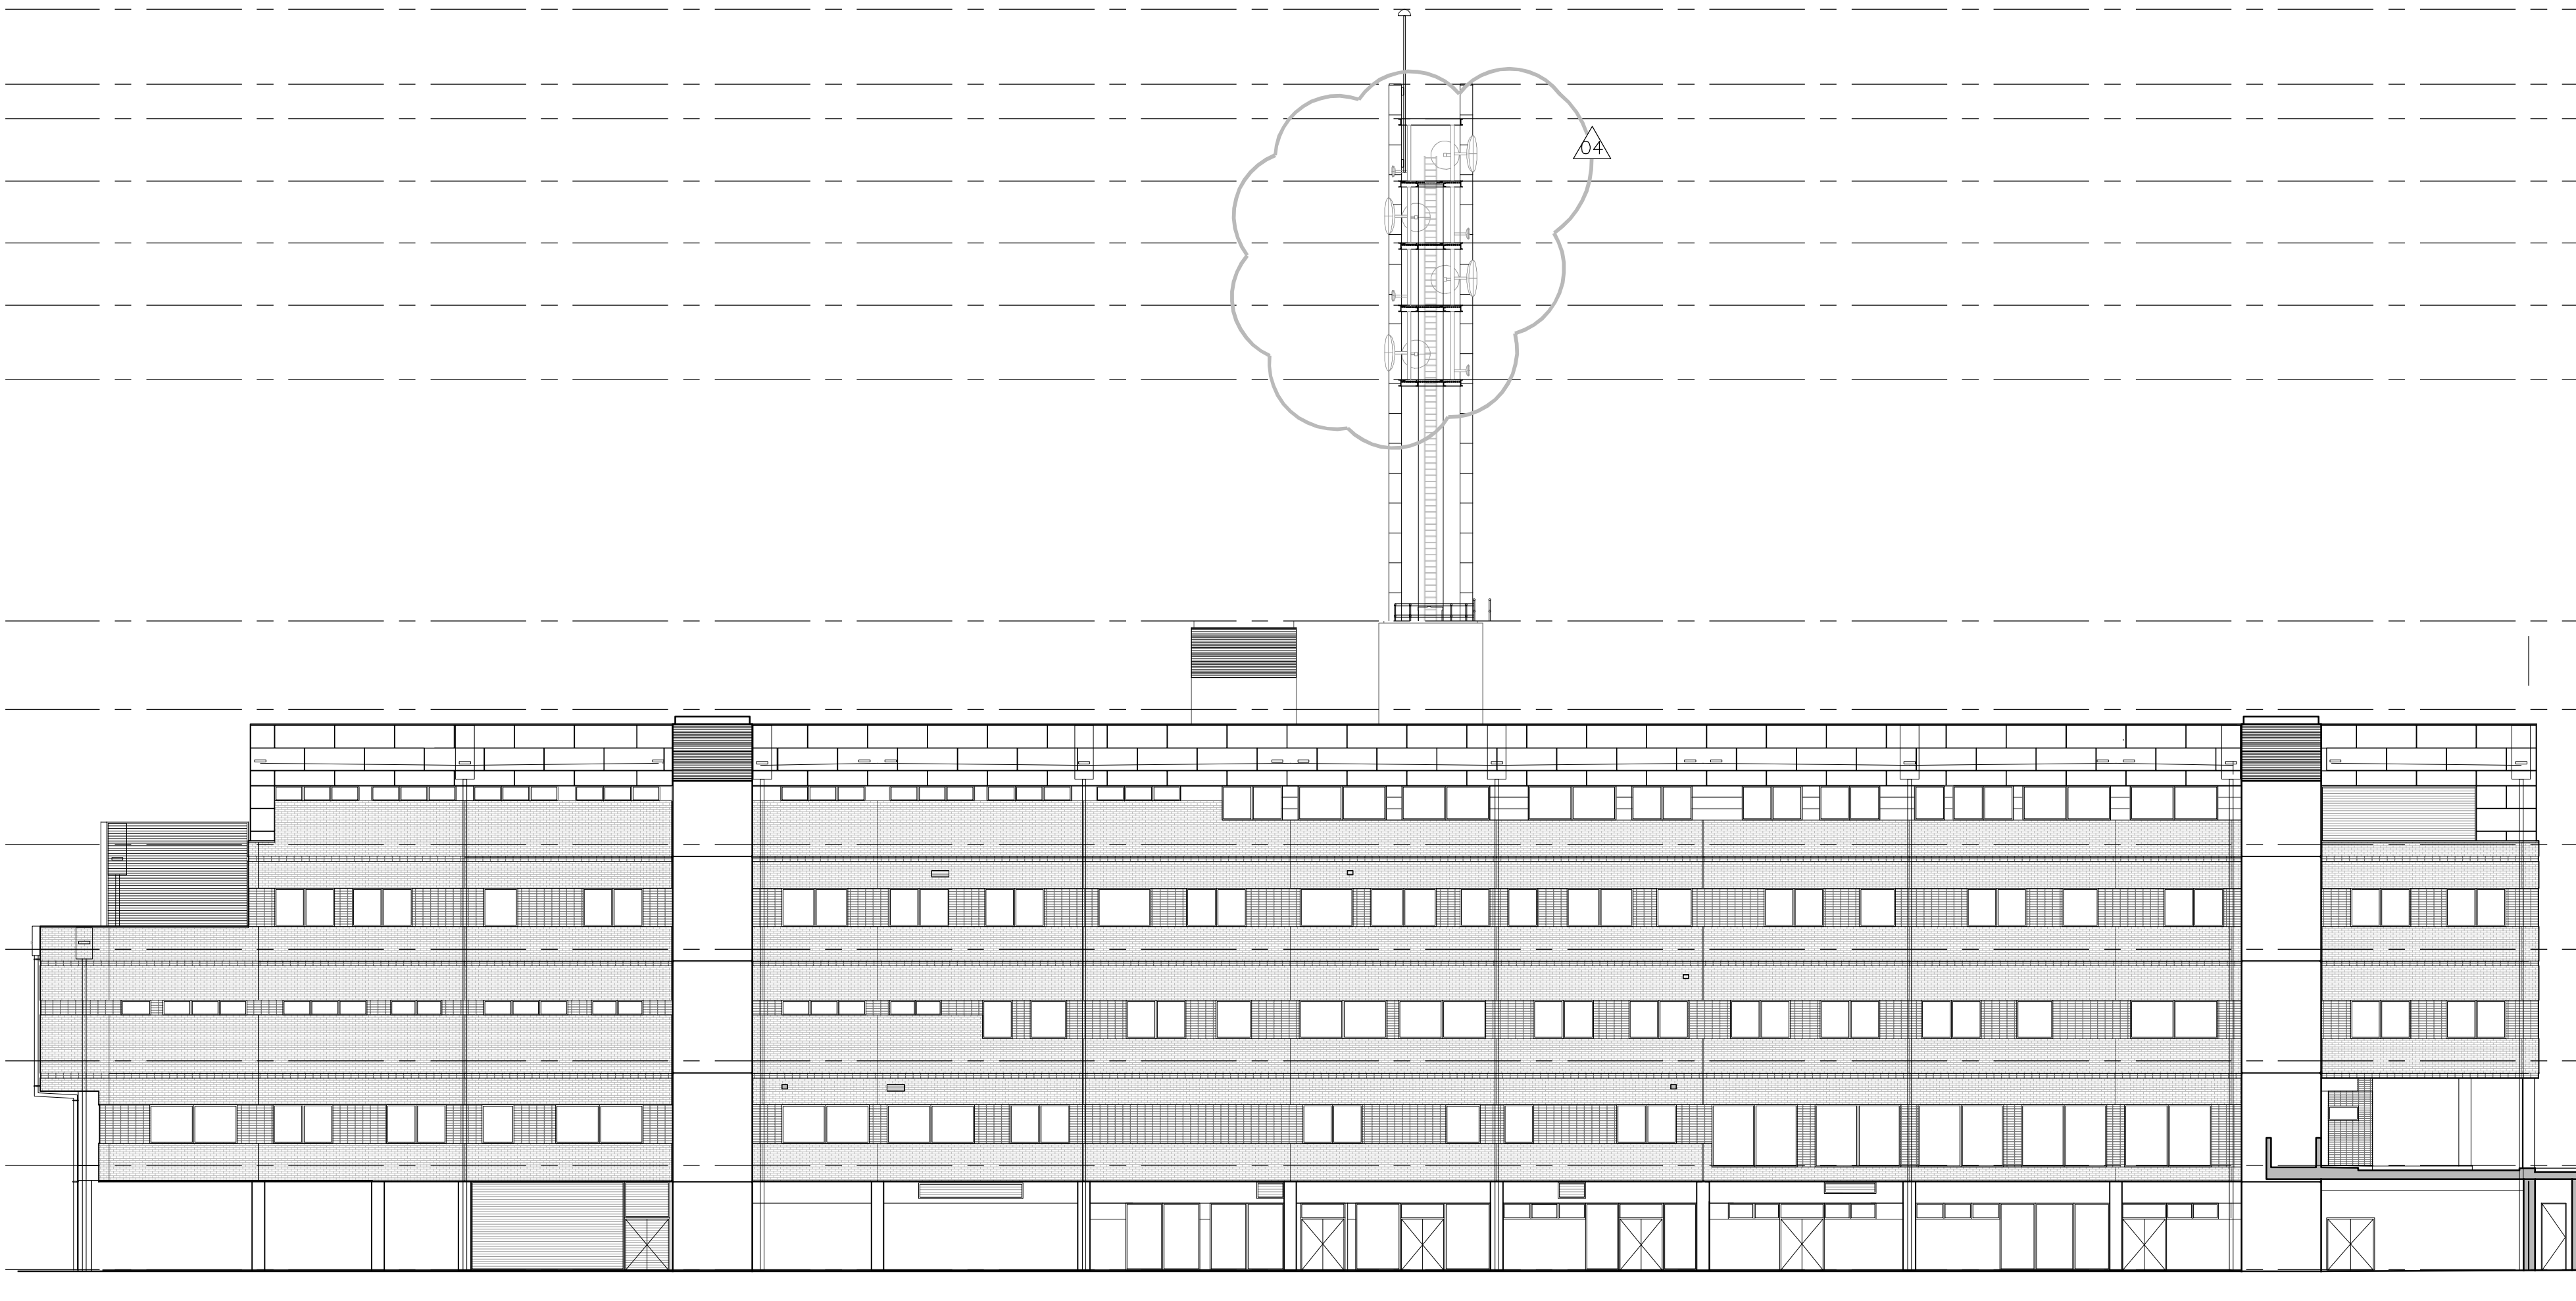

03 COMMUNICATION TOWER - NORTH ELEVATION
1:200

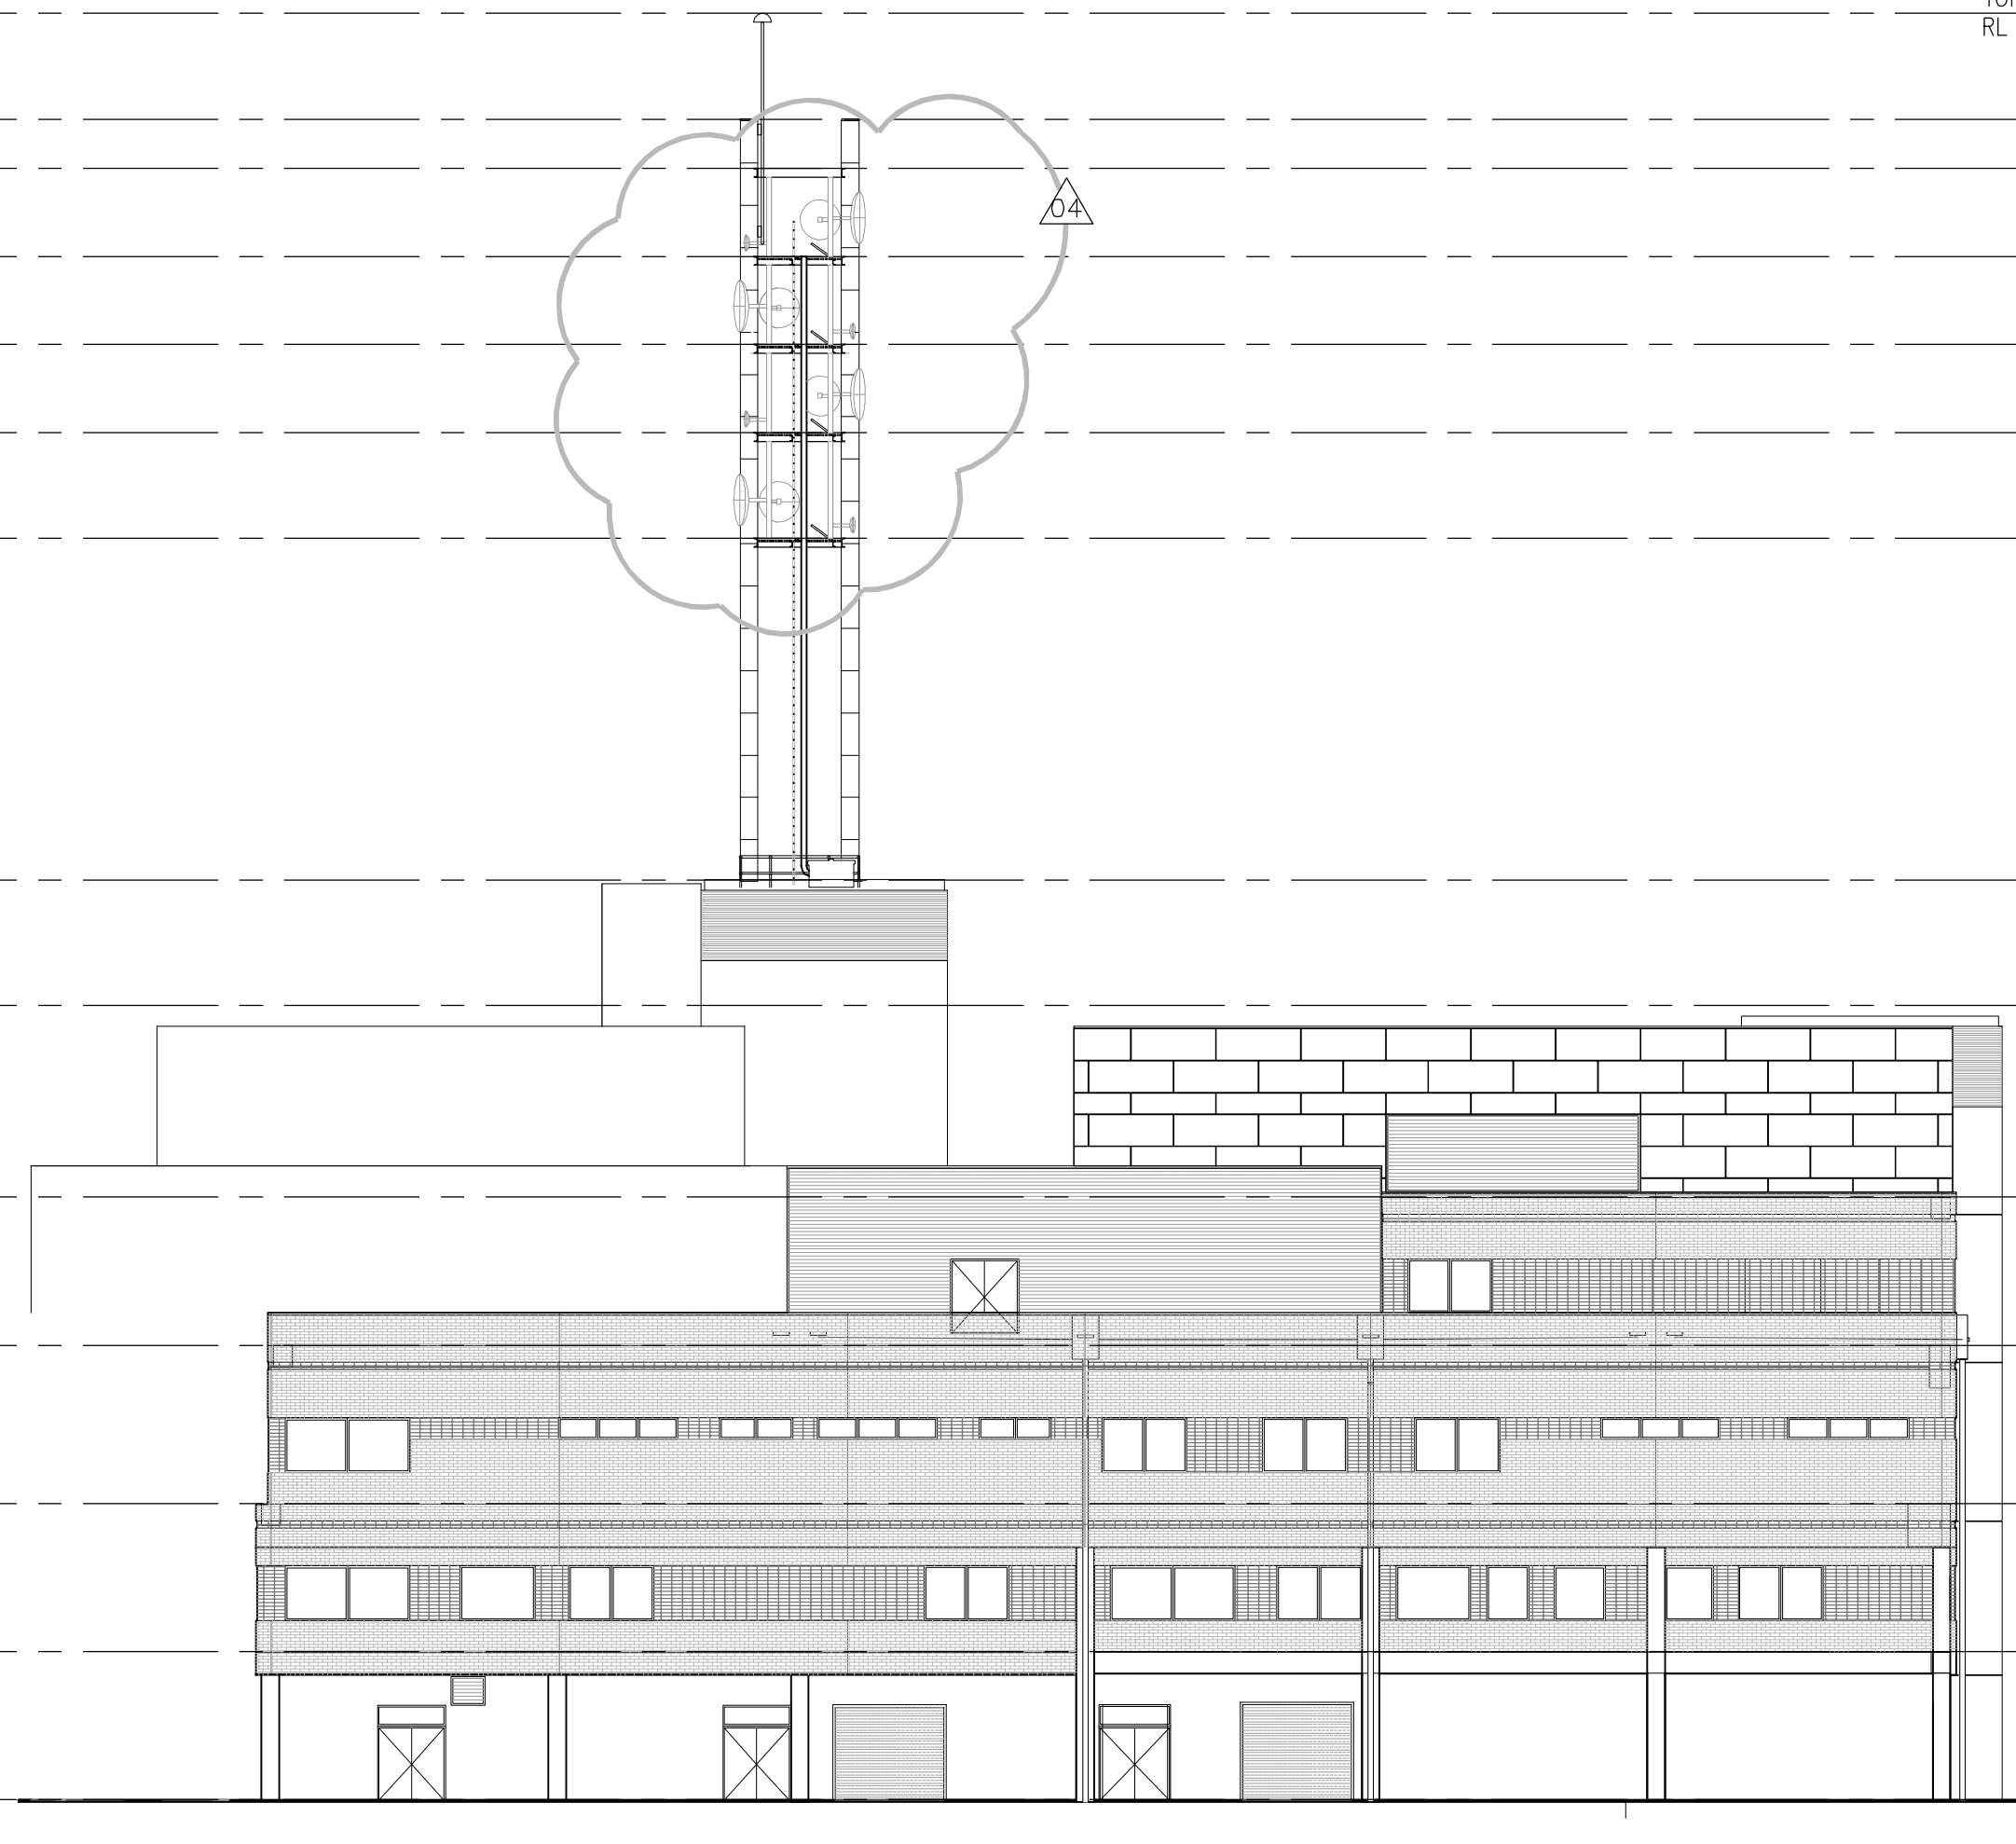

01 COMMUNICATION TOWER - EAST ELEVATION
1:200

DOCUMENT REVIEW
Multiplex Constructions Pty. Ltd.
☐ A- Acceptable for Construction/Tender (Delete Applicable)
☐ B- Acceptable for Construction/Tender/subject to comments.
☐ C- Correct and Re-submit
☐ D- Unacceptable for Construction/Tender. Correct and Re-submit for Review
☐ E- Drawing on HOLD
☐ F- Progress/Coordination review. Review incorporate comments

Reviewed: _____ Date: _____
These documents have been reviewed for conformity with design intent. Acceptance does not mean approval of dimensions, sizes or weights, nor does it relieve the Subcontractor and/or the Consultant from responsibility for errors, omissions or compliance with its obligations and/or requirements of the Contract and of Subcontract.

REV	DESCRIPTION	DATE	BY
04	ISSUED FOR REVIEW-Antenna mounting frame updated	07.03.08	
03	ISSUED FOR REVIEW-Antenna mounting frame added	05.03.08	
02	ISSUED FOR REVIEW-BRACING GRIDLINES ADDED	04.03.08	
01	ISSUED FOR REVIEW	29.02.08	

REFERENCE MAP
HEVINGTON RD
NORTH
NORVAL STREET
WATER STREET
HARGRAVE ST

THIS DRAWING TO BE READ IN CONJUNCTION WITH REFERENCE DOCUMENTS LISTED BELOW
[DRAWING NO] [REV] [TITLE] [DESCRIPTION]
A-1124 COMM TOWER SITE PLAN
A-1128 COMM TOWER DETAILS

ARCHITECT/HEALTH PLANNING
SILVER THOMAS HANLEY HASSELL
Ph. (02)82394600 Fax (02)82394646
NSW 2000
Level 1, Rear Building 345 Kent Street, SYDNEY

BCA
Level 1, 345 KENT STREET,
SYDNEY, N.S.W. 2000
AUSTRALIA
Ph. (02) 8270 3502
Fax. (02) 8270 3501

SERVICES
Lincolne Scott
Consulting Engineers
Level 1 411 McLaren Street North Sydney 2060
PO Box 9424 North Sydney NSW 1585
Tel. (02) 95565300
Email: sydney@lincolnescott.com
GDK
Hydraulic Consulting
Suite 6
17 Burwood Road
BURWOOD NSW 2134

STRUCTURE
Level 1, 16-17 CHAMBERS STREET,
ST. LEONARDS, N.S.W. 2065
AUSTRALIA
Ph. (02) 9436 8433
Fax: (02) 9436 1270
E-mail: vandermeer@vdm.com.au
VAN DER MEER CONSULTING
VDM PROJECTS PTY LTD - A/KA 88 KENT AVE
CONSULTING ENGINEERS

CLIENT
NSW HEALTH
73 MILLER STREET
NORTH SYDNEY, NSW 2060
Ph. (02) 9391 9000 Fax: (02) 9391 9101
SYDNEY WEST | NSW HEALTH

PRINCIPAL
Capital Insight
123 WALKER STREET
NORTH SYDNEY, NSW 2060
Ph. (02) 95565300
Fax: (02) 95565274

DESIGN & CONSTRUCT CONTRACTOR
MULTIPLEX
Multiplex Constructions Pty. Ltd.
1 Kent Street, Sydney, NSW 2000
Ph: (02) 9615 4200

PROJECT
AUBURN HEALTH SERVICES REDEVELOPMENT STAGE 1A

DRAWING TITLE
COMMUNICATION TOWER - OVERALL ELEVATIONS

STATUS
FOR REVIEW

SCALE AT R1	DRAWN	CO-ORDINATED	CHECKED	APPROVED
1:200	KP	KP	BC	BC

JOB NO.	DRAWING NUMBER	REV
2185	A-1125	04