


Appendix B

Design plans

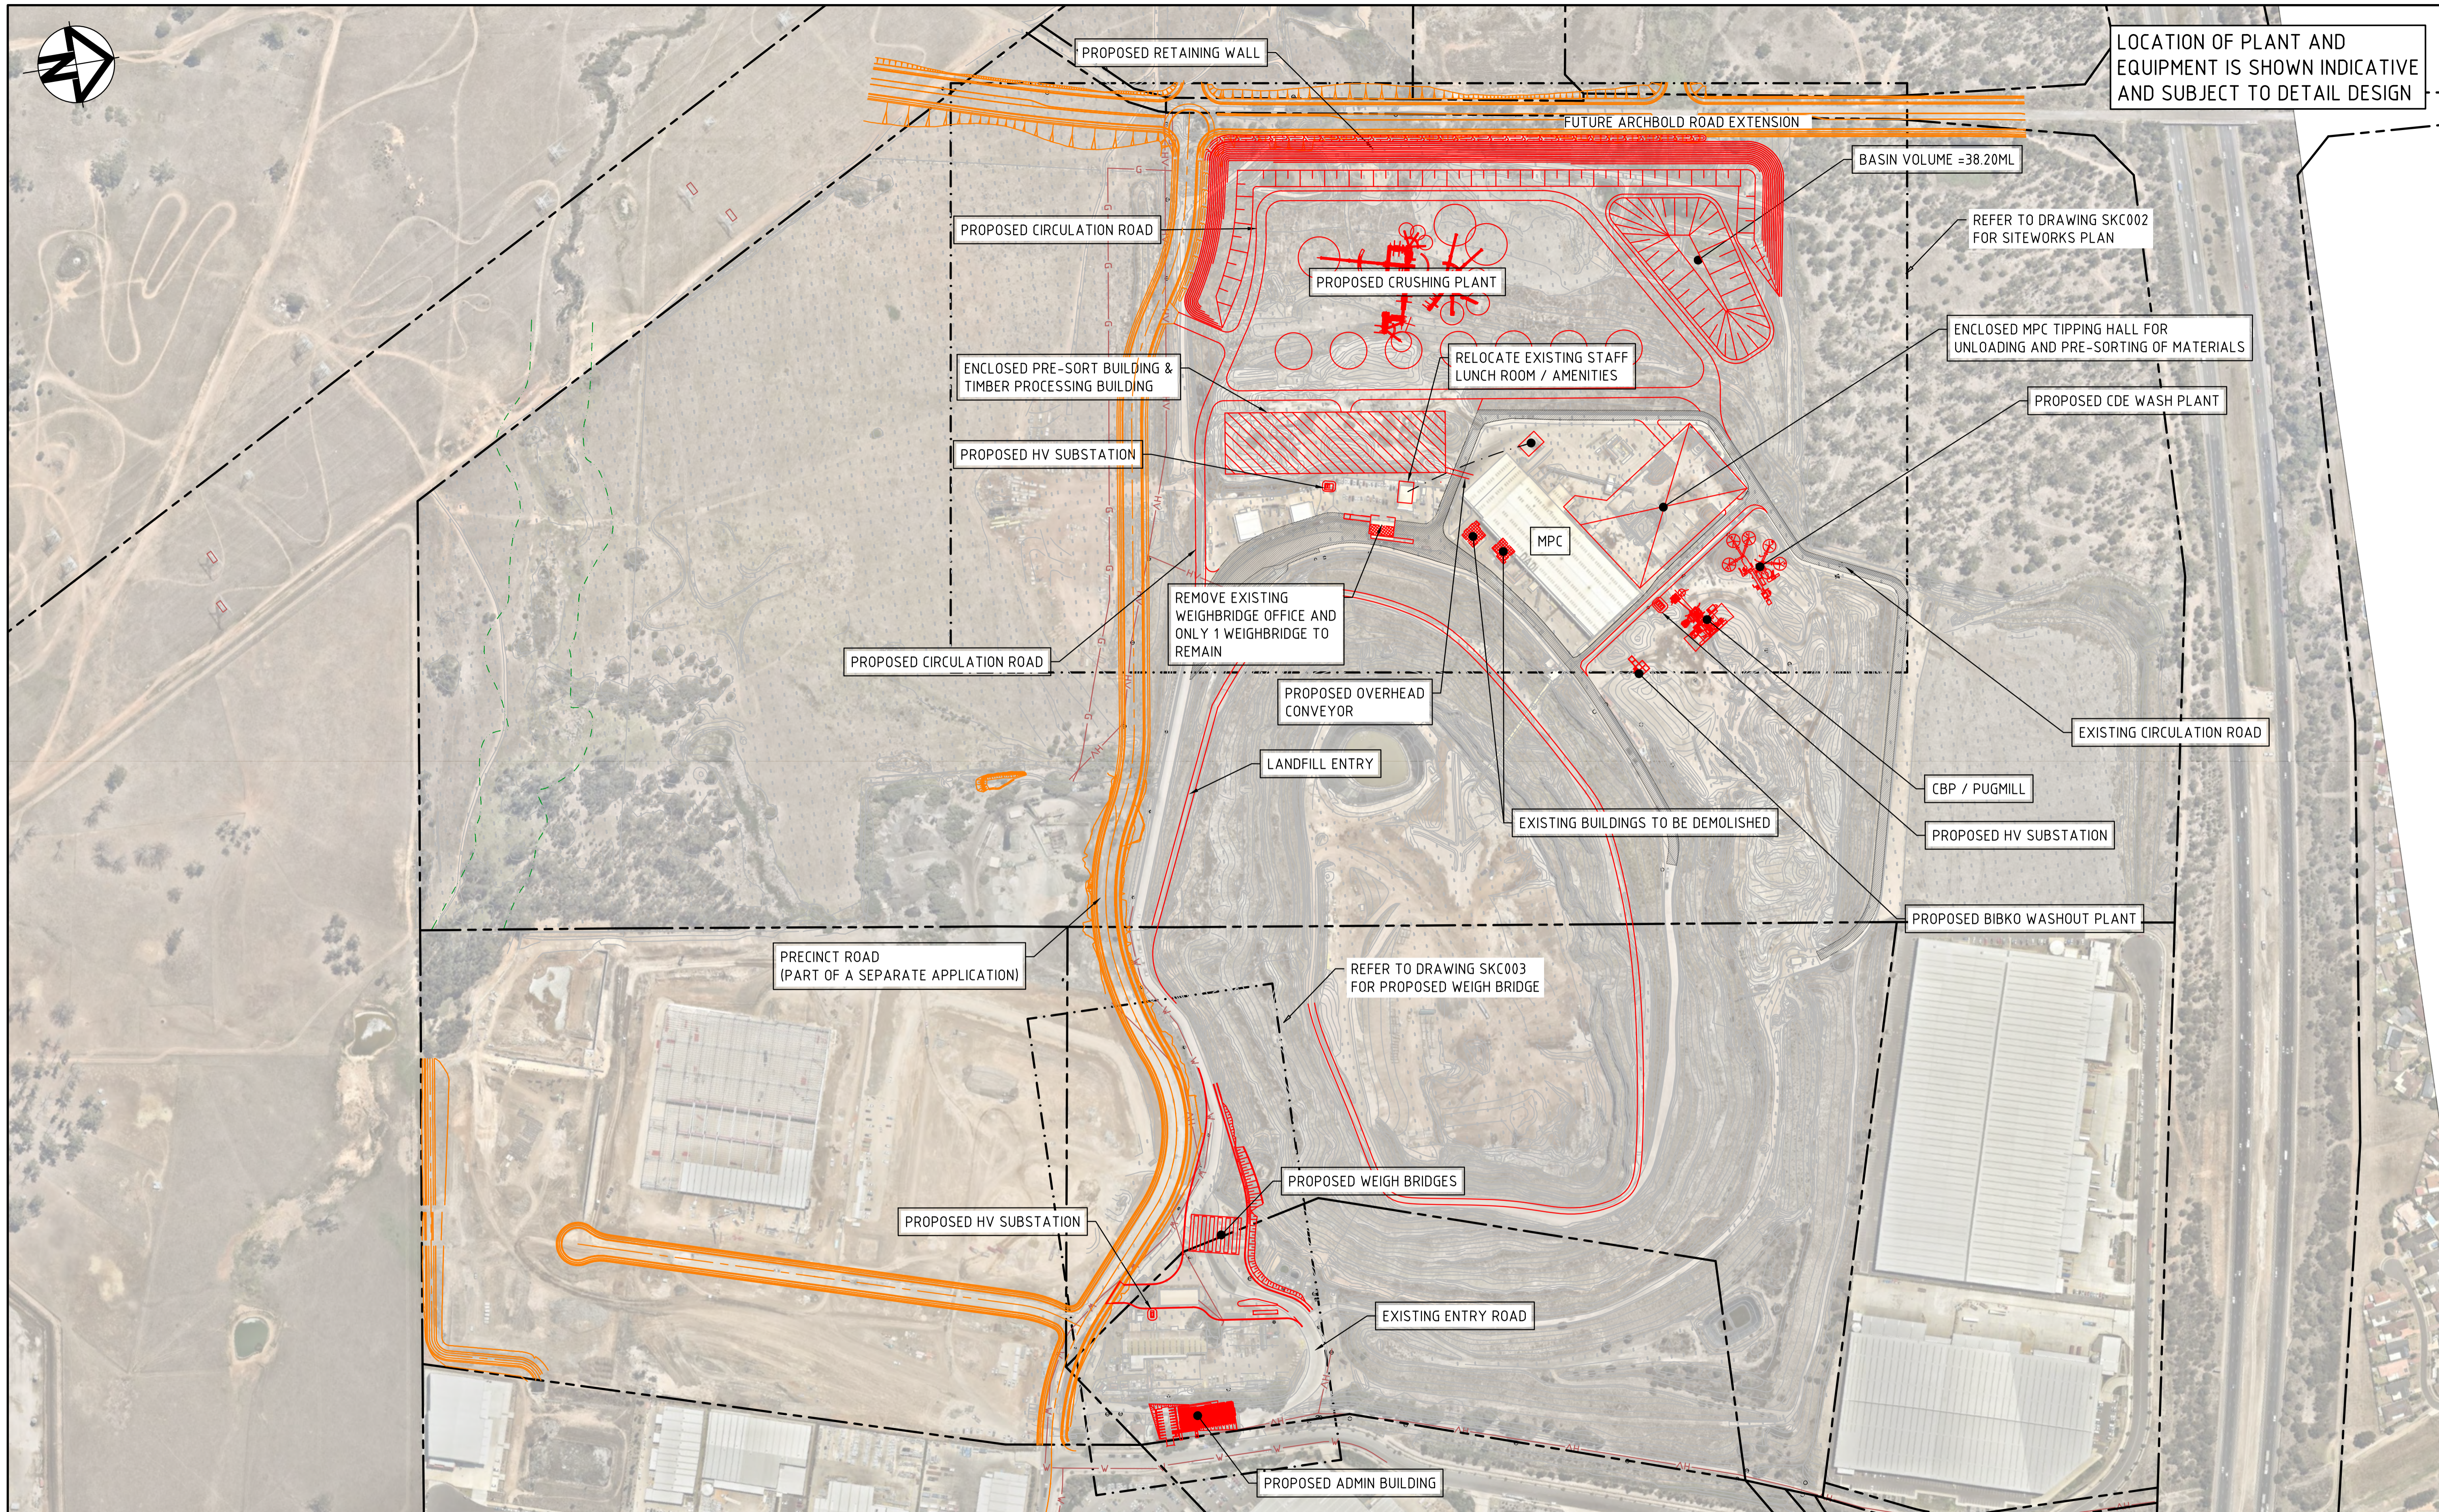

Issue	Description	Date
C	RE-ISSUED FOR MOD 7 APPROVAL	30-08-18
B	RE-ISSUED FOR MOD 7 APPROVAL	17-08-18
A	ISSUED FOR MOD 7 APPROVAL	04-06-18

THIS DRAWING CANNOT BE COPIED OR REPRODUCED IN ANY FORM OR USED FOR ANY OTHER PURPOSE OTHER THAN THAT ORIGINALLY INTENDED WITHOUT THE WRITTEN PERMISSION OF AT&L

Client
DIAL A DUMP INDUSTRIES


Scale Bar
0 50 100 150 200 250m
1 : 2500 @ A1 1 : 5000 @ A3

Client	DIAL A DUMP INDUSTRIES	Scales	1 : 2500	Drawn	DM
Scale Bar	0 50 100 150 200 250m	Grid	MGA	Designed	DM
	1 : 2500 @ A1 1 : 5000 @ A3	Height Datum	AHD	Checked	AMC
				Approved	

Project	DIAL A DUMP INDUSTRIES EASTERN CREEK
Title	MOD 7 GENERAL ARRANGEMENT PLAN

Civil Engineers and Project Managers	
at&l	
Level 7, 153 Walker Street North Sydney NSW 2060 ABN 96 130 882 405 Tel: 02 9439 1777 Fax: 02 9923 1055 www.atl.net.au info@atl.net.au	
Status	FOR INFORMATION NOT TO BE USED FOR CONSTRUCTION
Drawing No.	SKC001
Project No.	10-16
Issue	C

Issue	C
-------	---

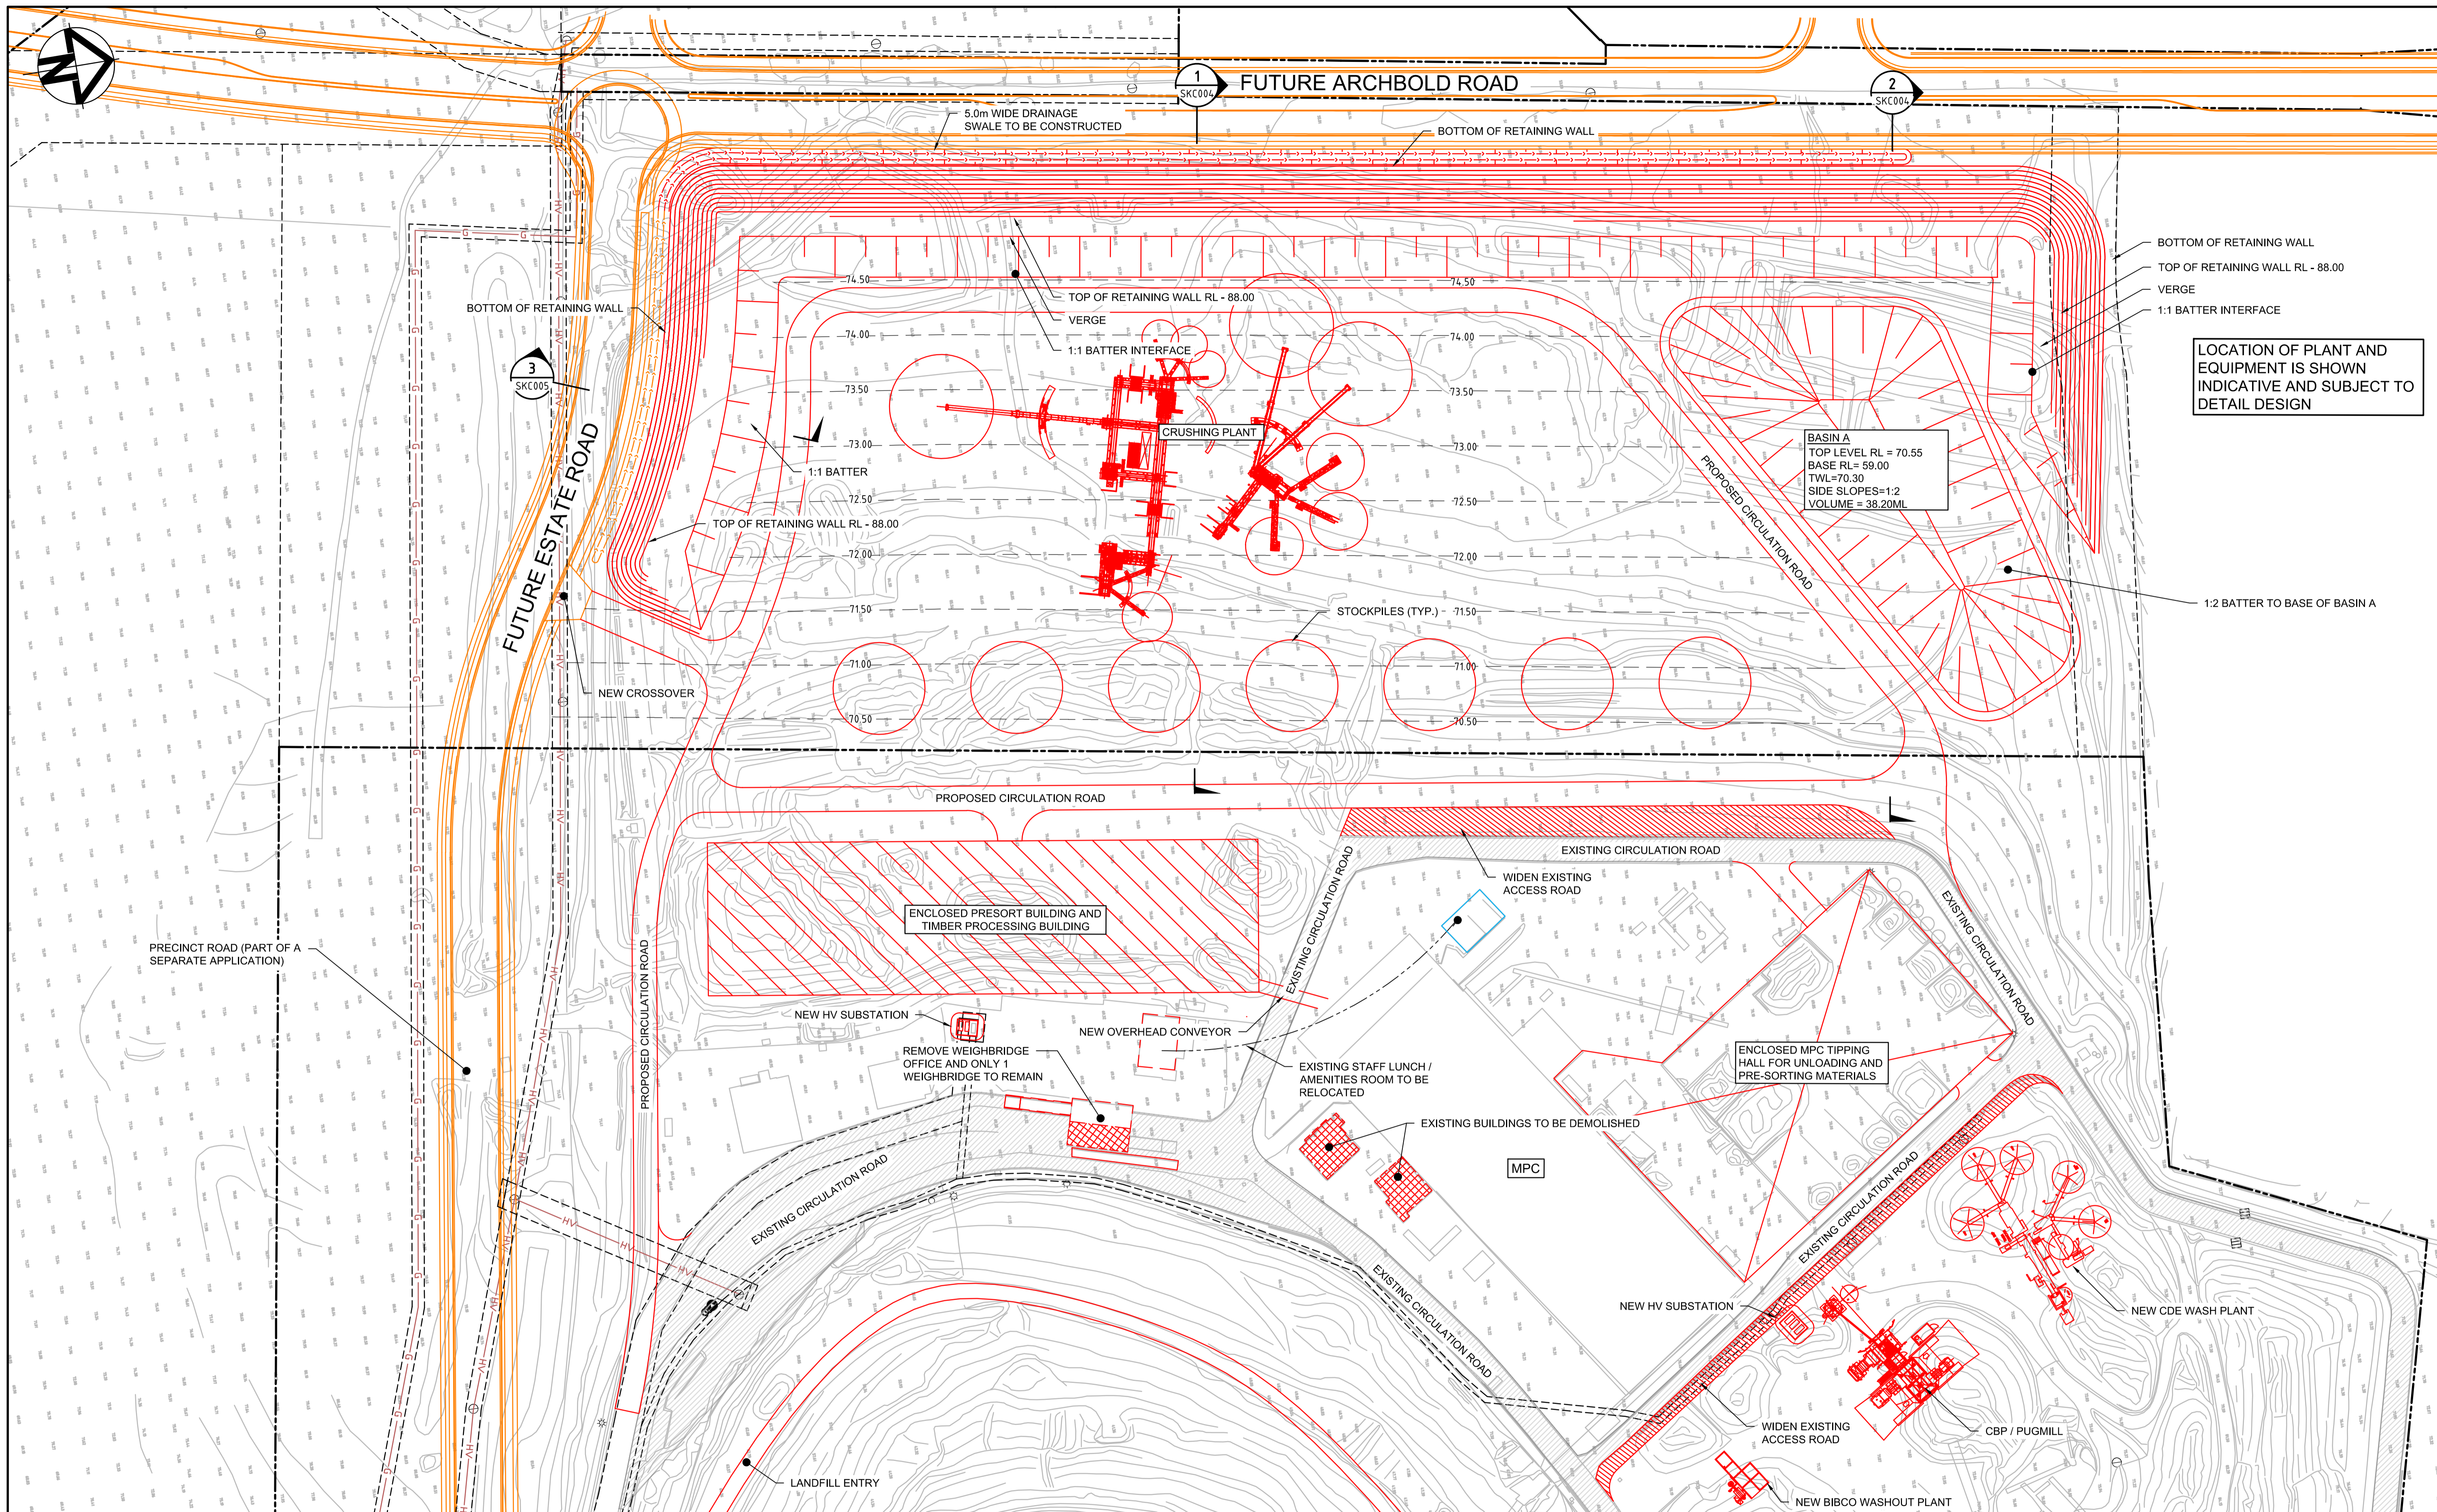

LOCATION OF PLANT AND EQUIPMENT IS SHOWN INDICATIVE AND SUBJECT TO DETAIL DESIGN

BASIN A
 TOP LEVEL RL = 70.55
 BASE RL = 59.00
 TWL = 70.30
 SIDE SLOPES = 1:2
 VOLUME = 38.20ML

ENCLOSED PRESORT BUILDING AND
 TIMBER PROCESSING BUILDING

ENCLOSED MPC TIPPING
 HALL FOR UNLOADING AND
 PRE-SORTING MATERIALS

THIS DRAWING CANNOT BE
 COPIED OR REPRODUCED IN
 ANY FORM OR USED FOR ANY
 OTHER PURPOSE OTHER THAN
 THAT ORIGINALLY INTENDED
 WITHOUT THE WRITTEN
 PERMISSION OF AT&L

Client **DIAL A DUMP INDUSTRIES**

Scale Bar
 0 20 40 60 80 100m
 1: 1000 @ A1 1: 2000 @ A3

Scales 1 : 1000

Grid MGA

Height Datum AHD

Drawn	DM
Designed	DM
Checked	AMC
Approved	

Project **DIAL A DUMP INDUSTRIES
 EASTERN CREEK**

Title **MOD 7
 SITEWORKS
 PLAN**

Civil Engineers and Project Managers



at&l

Level 7, 153 Walker Street
 North Sydney NSW 2060
 ABN 96 130 882 405
 Tel: 02 9439 1777
 Fax: 02 9923 1055
 www.atl.net.au
 info@atl.net.au

Status **FOR INFORMATION
 NOT TO BE USED FOR CONSTRUCTION**


Issue	Description	Date
C	RE-ISSUED FOR MOD 7 APPROVAL	30-08-18
B	RE-ISSUED FOR MOD 7 APPROVAL	17-08-18
A	ISSUED FOR MOD 7 APPROVAL	04-06-18

Issue **C**

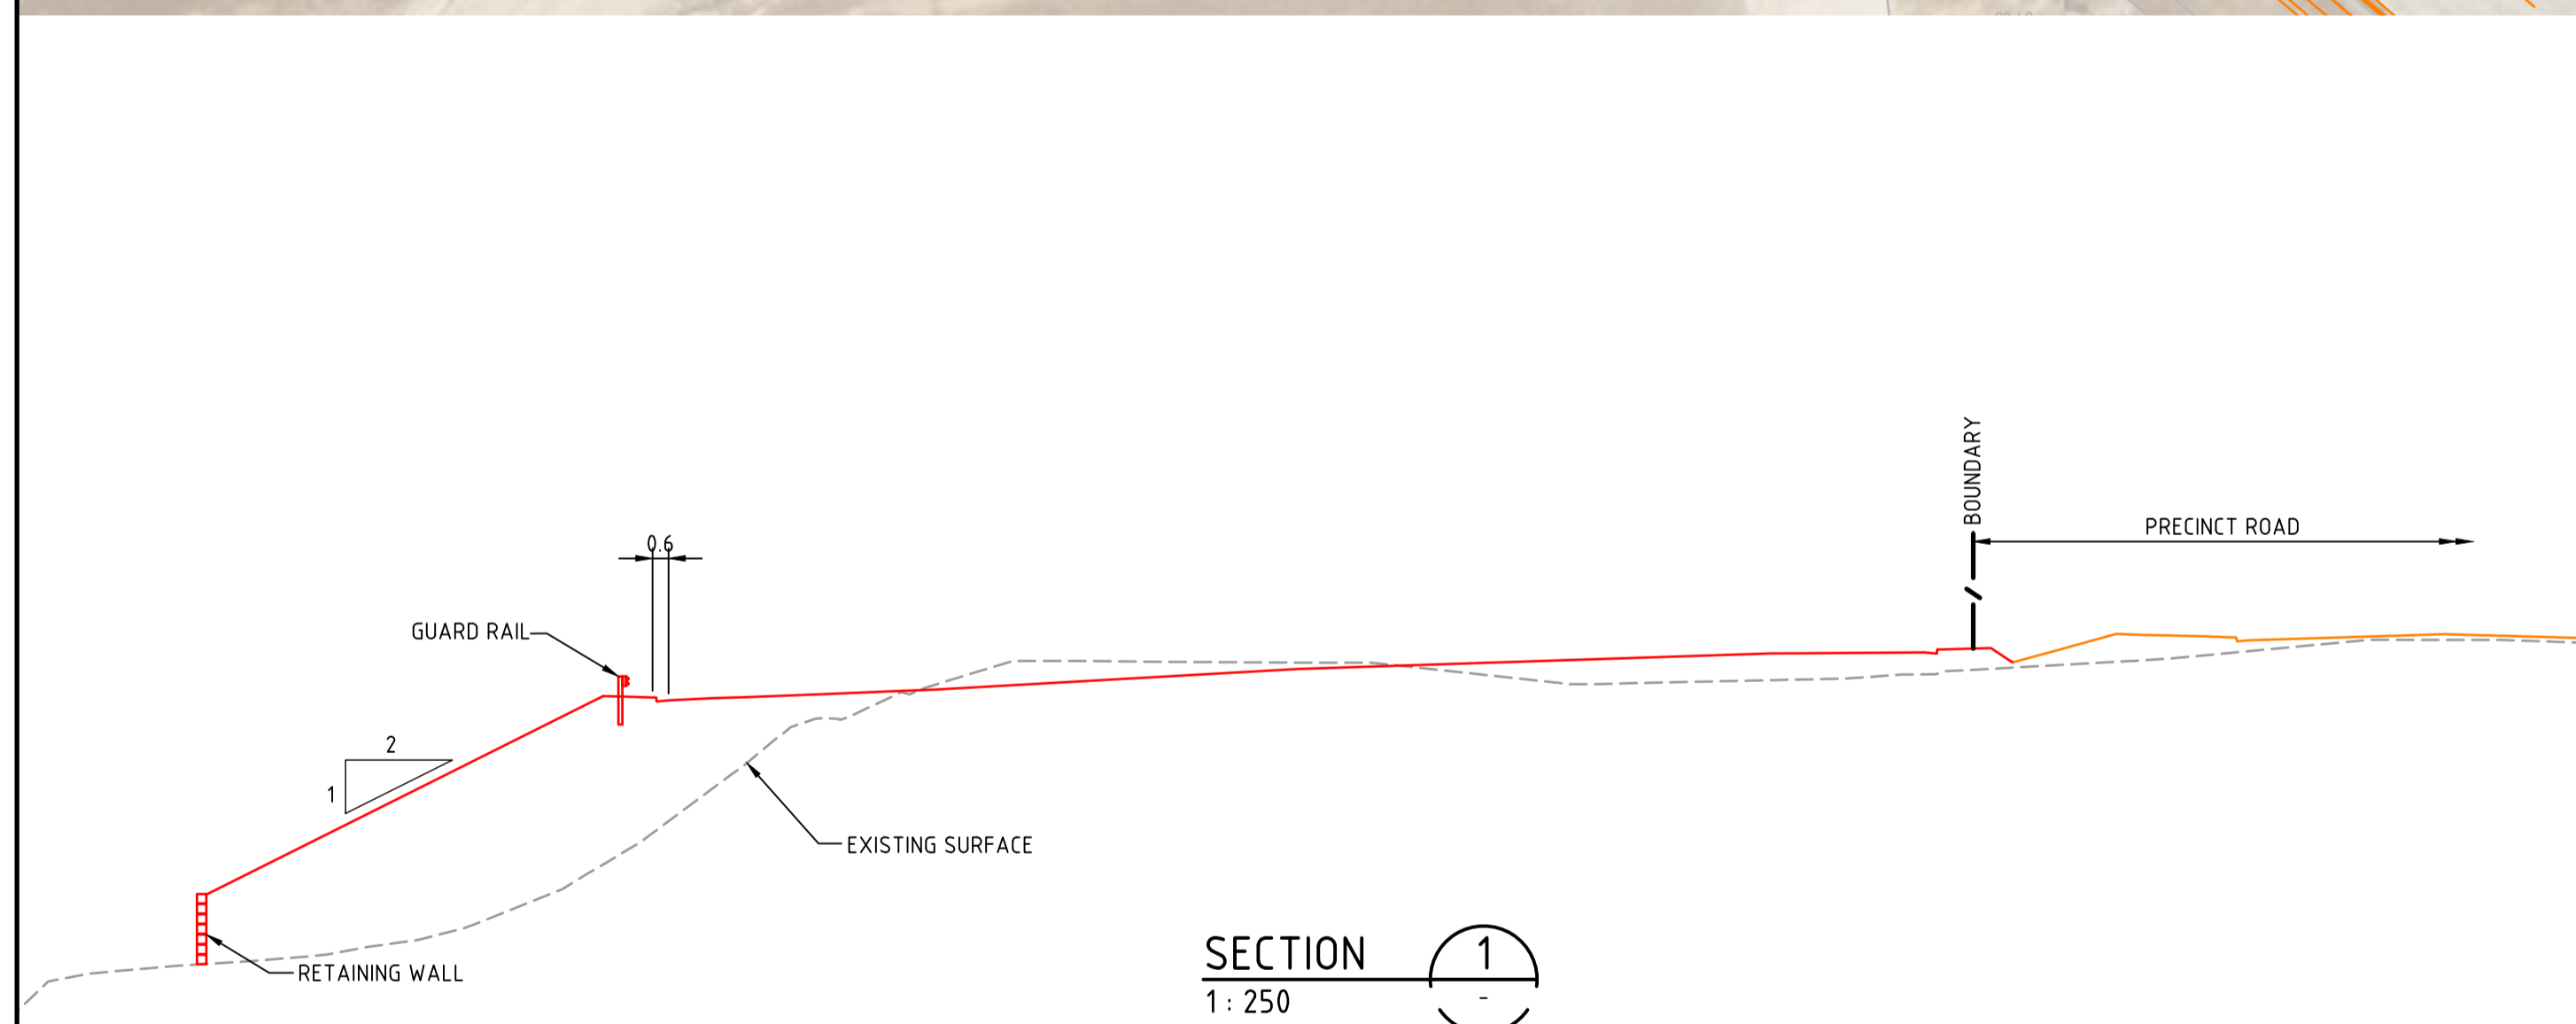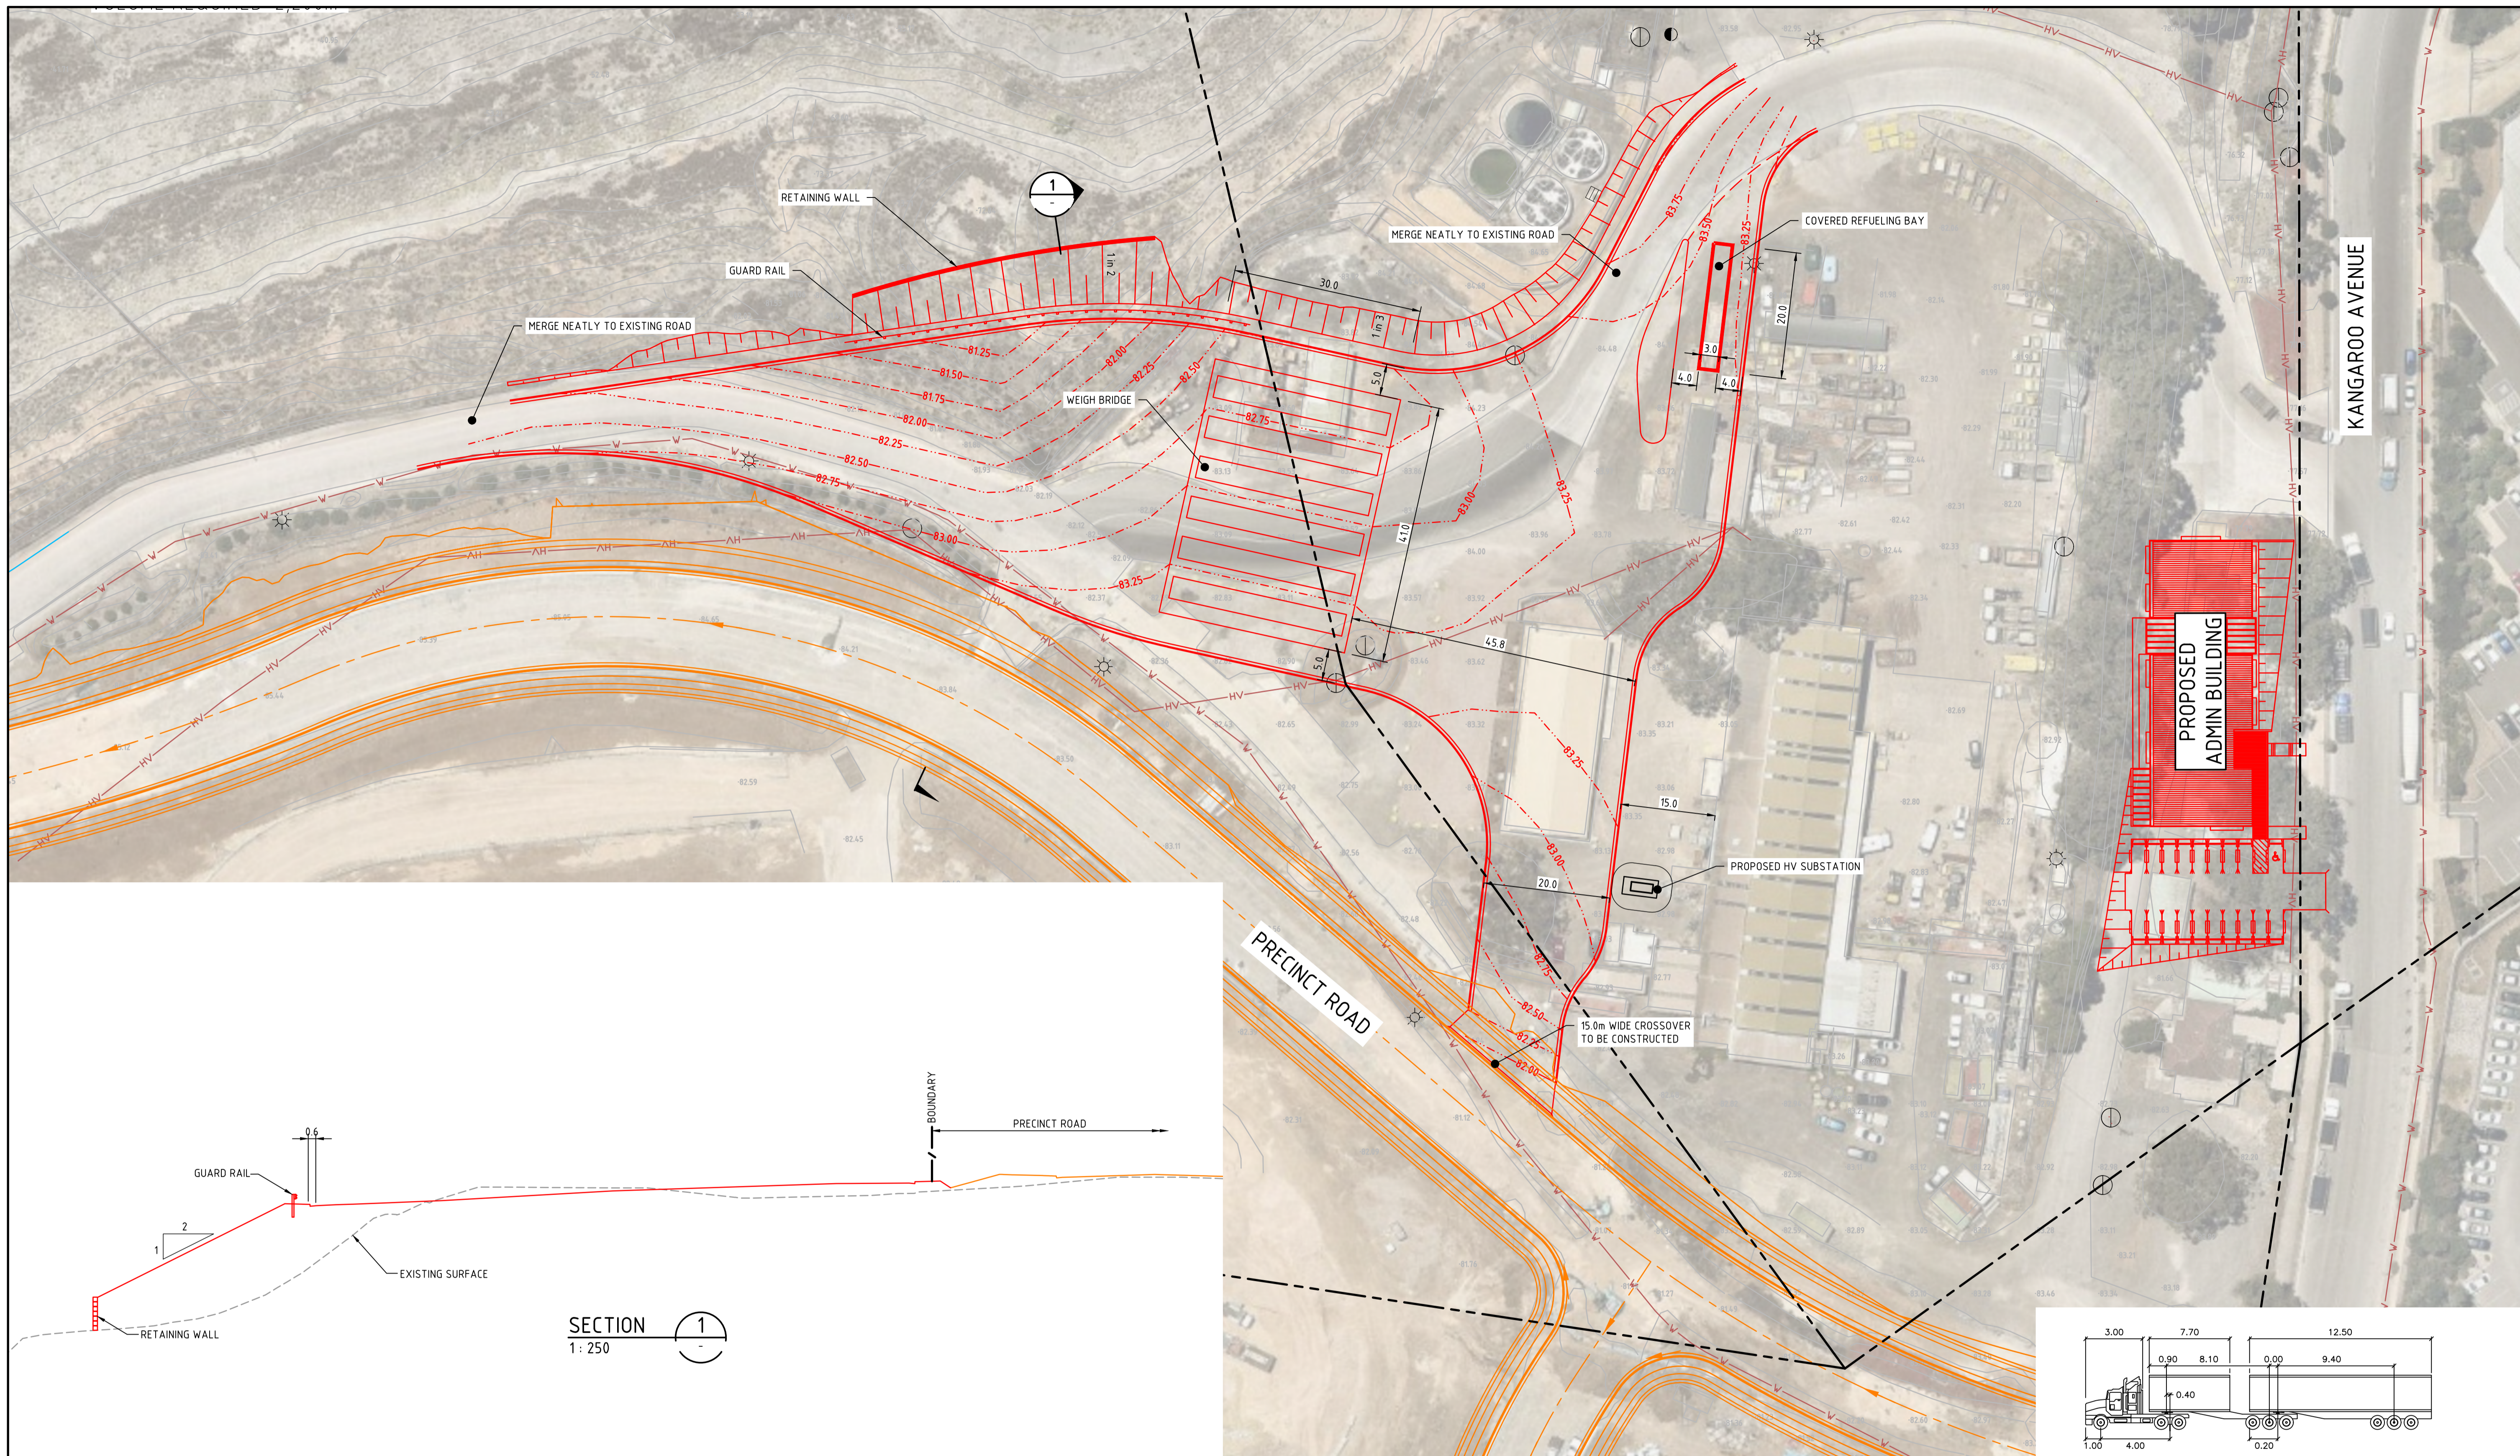

PRELIMINARY ONLY
NOT TO BE USED FOR CONSTRUCTION

SITE PLAN
1:500

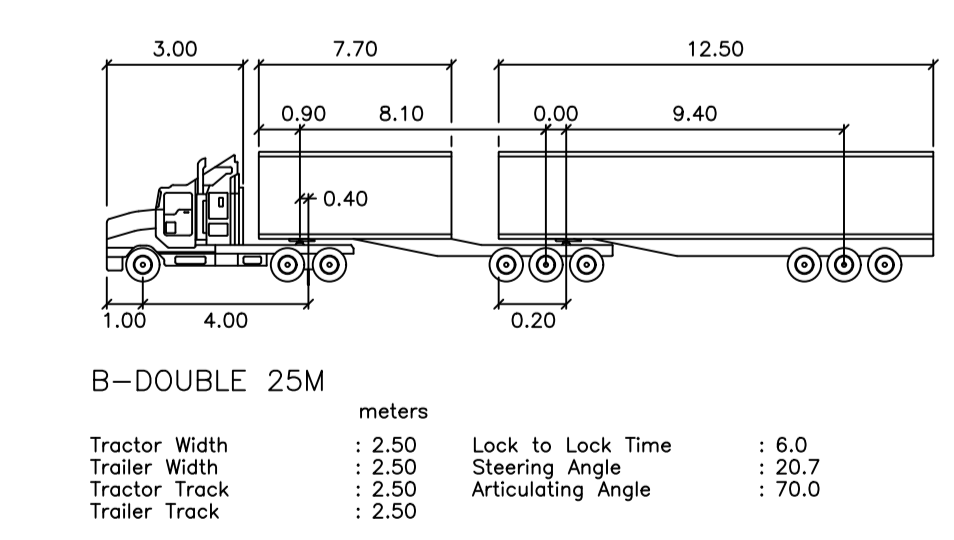

Issue	Description	Date
B	RE-ISSUED FOR MOD 7 APPROVAL	17-08-18
A	ISSUED FOR MOD 7 APPROVAL	04-06-18


THIS DRAWING CANNOT BE COPIED OR REPRODUCED IN ANY FORM OR USED FOR ANY OTHER PURPOSE OTHER THAN THAT ORIGINALLY INTENDED WITHOUT THE WRITTEN PERMISSION OF AT&L

Client	DIAL A DUMP INDUSTRIES
Scale Bar	0 5 10 15 20 25m 1:250 @ A1 1:500 @ A3 0 10 20 30 40 50m 1:500 @ A1 1:1000 @ A3
Grid	
Height Datum	


Scales	1:500
Drawn	DM
Designed	DM
Checked	AMC
Approved	

Project	DIAL A DUMP INDUSTRIES EASTERN CREEK
Title	MOD 7 PROPOSED WEIGH BRIDGE

Civil Engineers and Project Managers	
at&l	
Level 7, 153 Walker Street North Sydney NSW 2060 ABN 96 130 882 405 Tel: 02 9439 1777 Fax: 02 9923 1055 www.atl.net.au info@atl.net.au	
Status	FOR INFORMATION NOT TO BE USED FOR CONSTRUCTION
Drawing No.	SKC003
Project No.	10-16
Issue	B

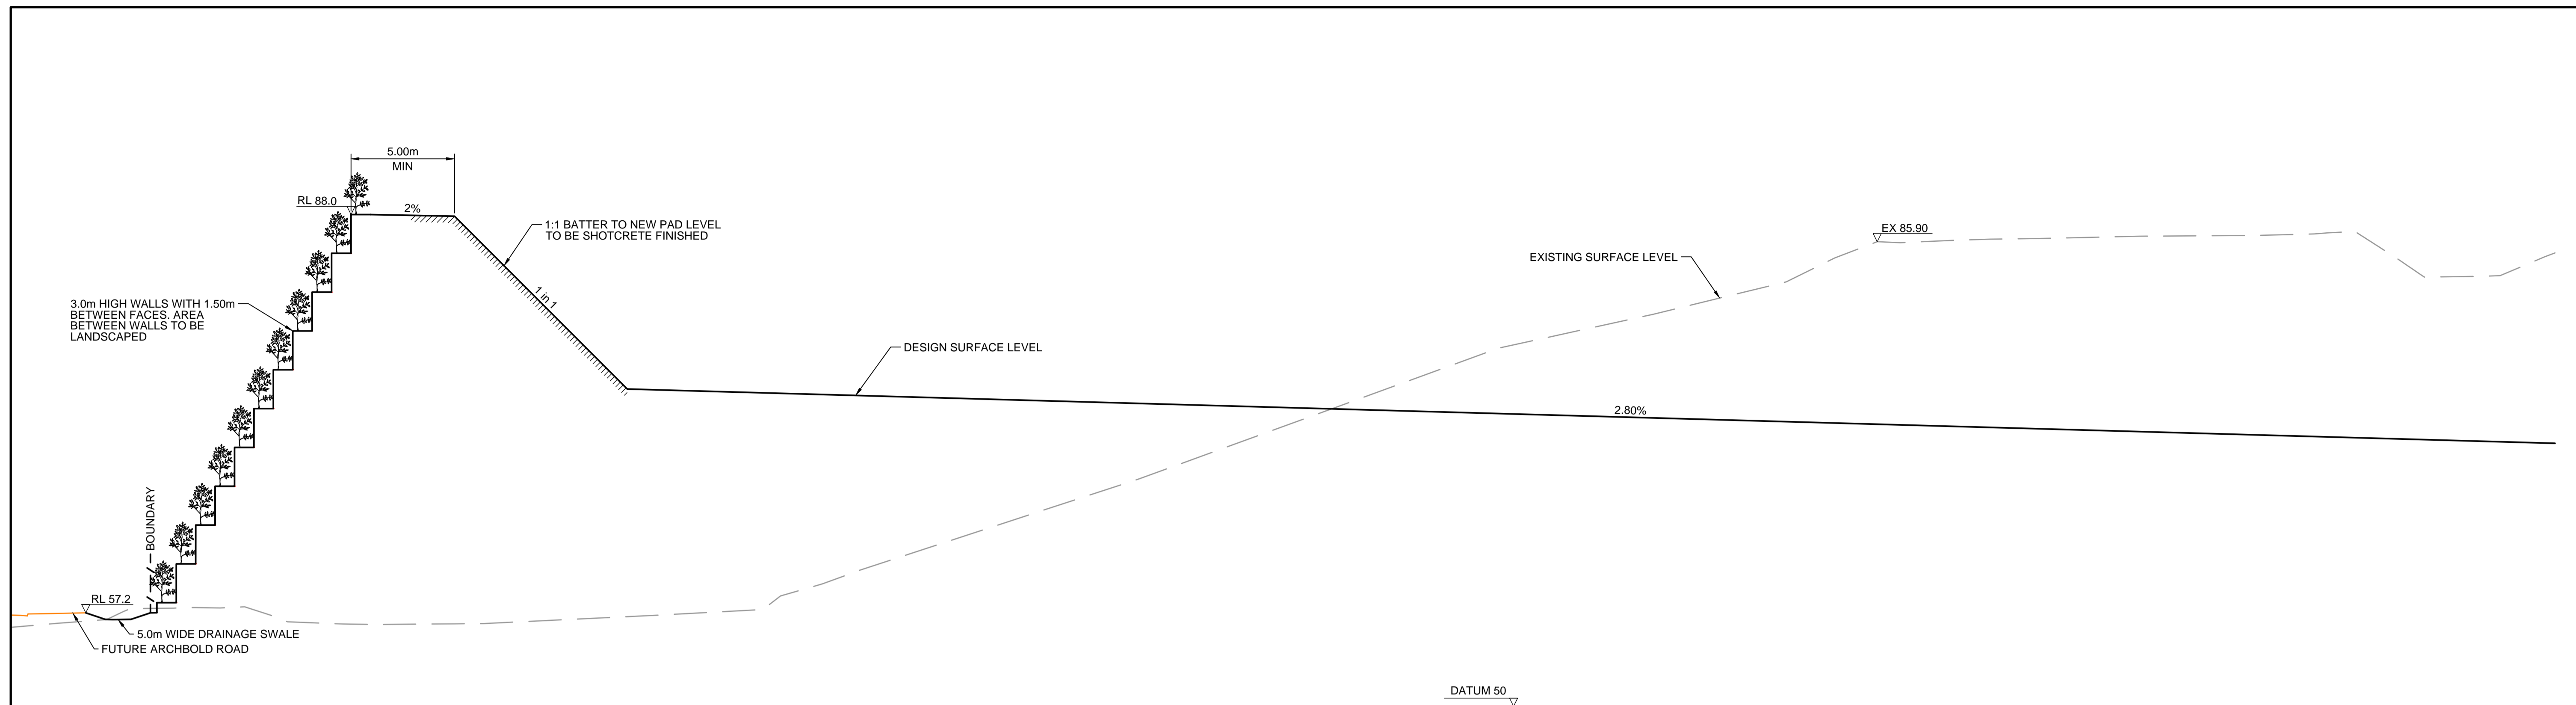

SECTION 1
1:250(H) 1:250(V) SKC002

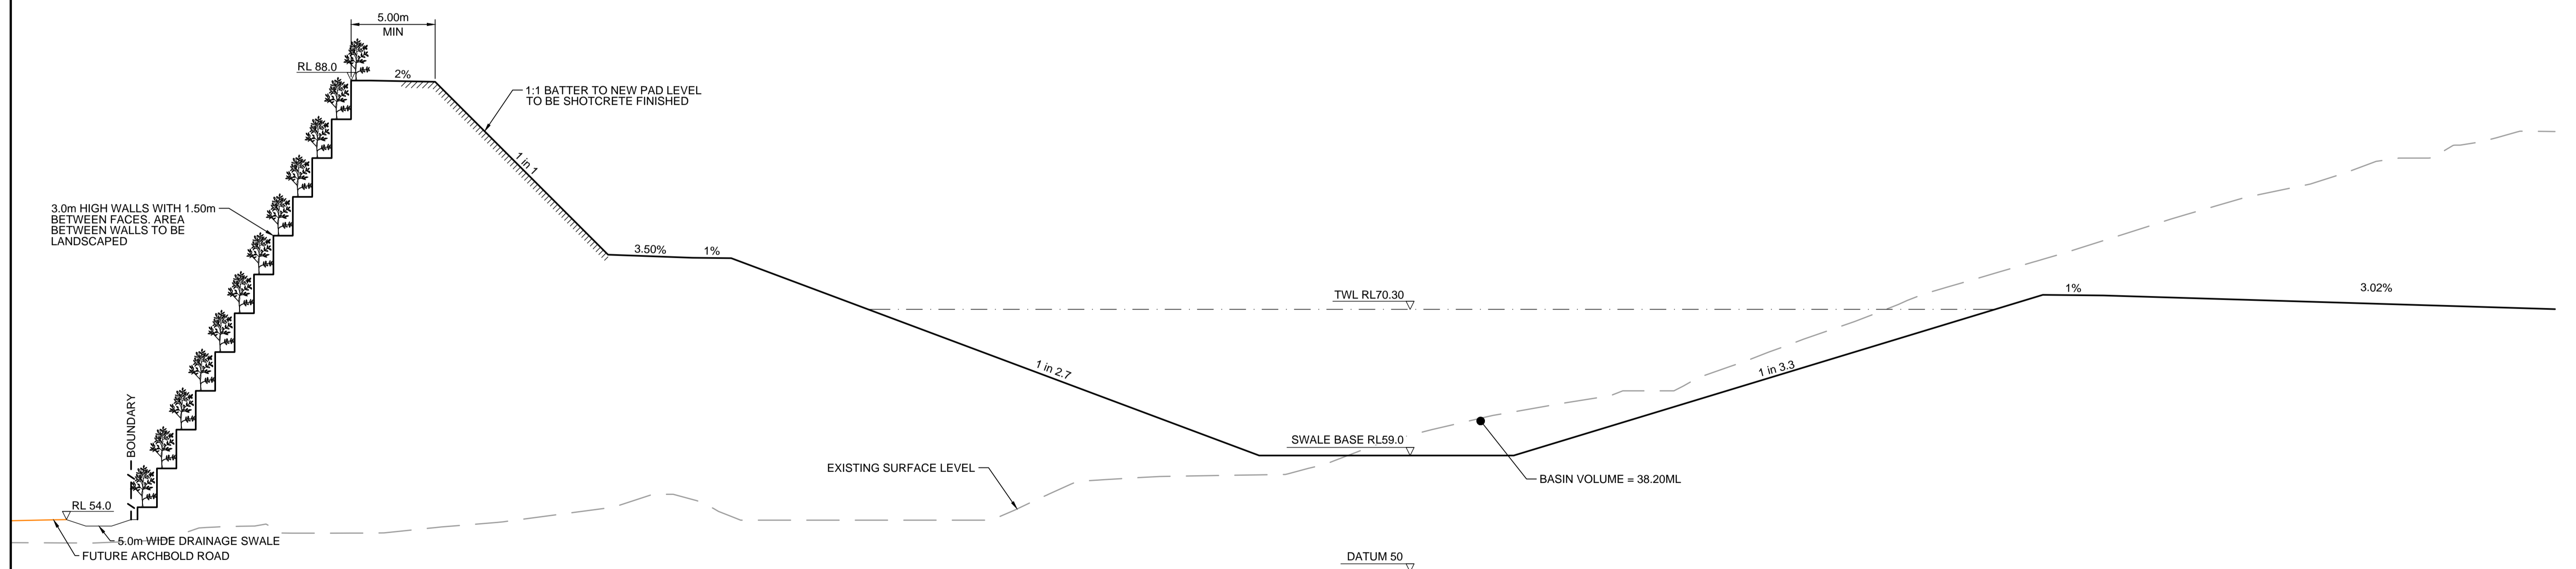

SECTION 2
1:250(H) 1:250(V) SKC002

Issue	Description	Date
B	RE-ISSUED FOR MOD 7 APPROVAL	17-08-18
A	ISSUED FOR MOD 7 APPROVAL	04-06-18


THIS DRAWING CANNOT BE COPIED OR REPRODUCED IN ANY FORM OR USED FOR ANY OTHER PURPOSE OTHER THAN THAT ORIGINALLY INTENDED WITHOUT THE WRITTEN PERMISSION OF AT&L

Client	DIAL A DUMP INDUSTRIES
Scale Bar	0 5 10 15 20 25m 1: 250 @ A1 1: 500 @ A3

Scales	1 : 500 (H) 1 : 250 (V)
Grid	MGA
Height Datum	AHD
Drawn	DM
Designed	DM
Checked	AMc
Approved	

Project	DIAL A DUMP INDUSTRIES EASTERN CREEK
Title	MOD 7 SITE SECTIONS SHEET 1 OF 2

Civil Engineers and Project Managers		
at&l		
Level 7, 153 Walker Street North Sydney NSW 2060 ABN 96 130 882 405 Tel: 02 9439 1777 Fax: 02 9923 1055 www.atl.net.au info@atl.net.au		
Status	FOR INFORMATION NOT TO BE USED FOR CONSTRUCTION	A1
Drawing No.	SKC004	Issue
Project No.	10-16	B

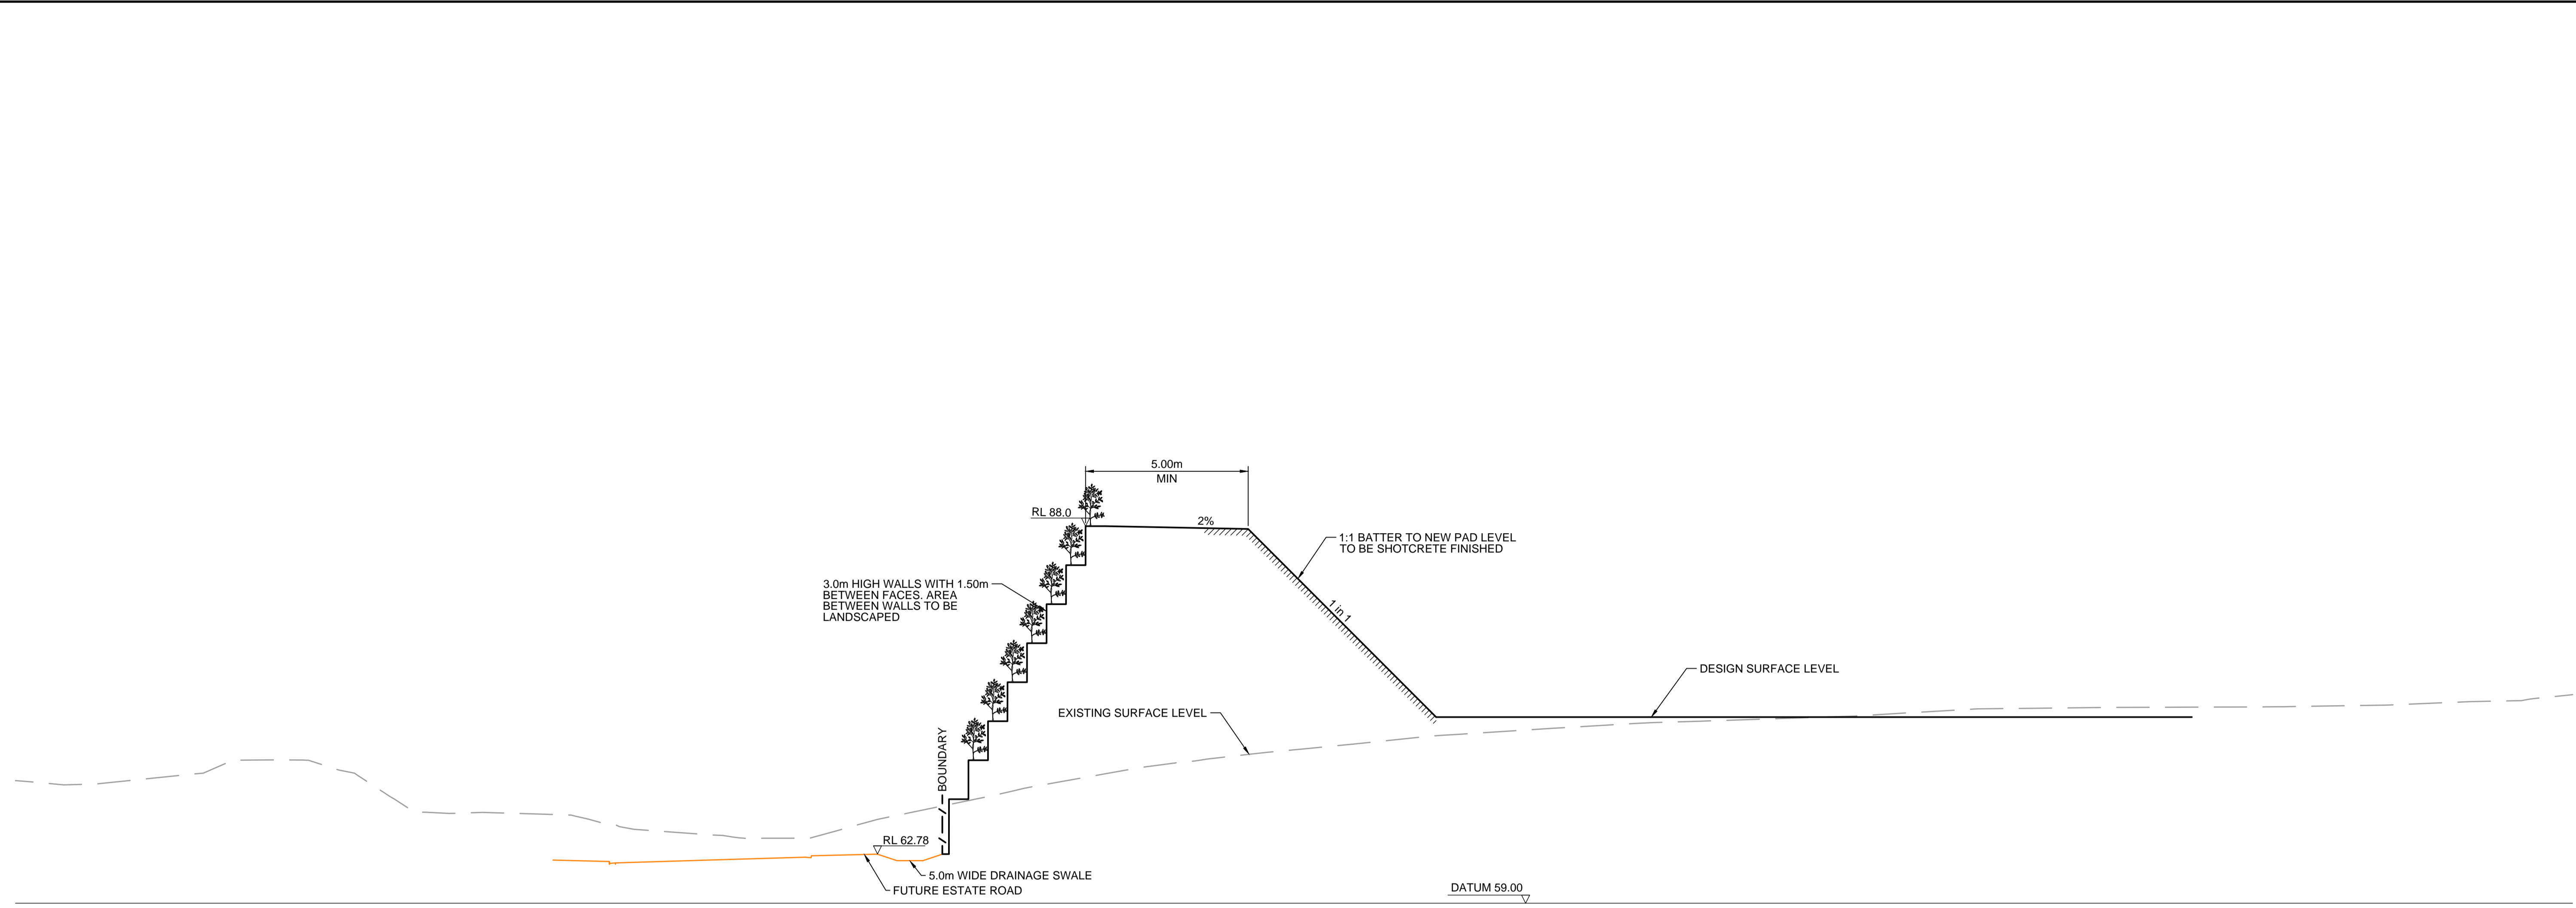


SECTION 3
1:250(H) 1:250(V) SKC002

Issue	Description	Date
B	RE-ISSUED FOR MOD 7 APPROVAL	17-08-18
A	ISSUED FOR MOD 7 APPROVAL	04-06-18

THIS DRAWING CANNOT BE COPIED OR REPRODUCED IN ANY FORM OR USED FOR ANY OTHER PURPOSE OTHER THAN THAT ORIGINALLY INTENDED WITHOUT THE WRITTEN PERMISSION OF AT&L

Client
DIAL A DUMP INDUSTRIES

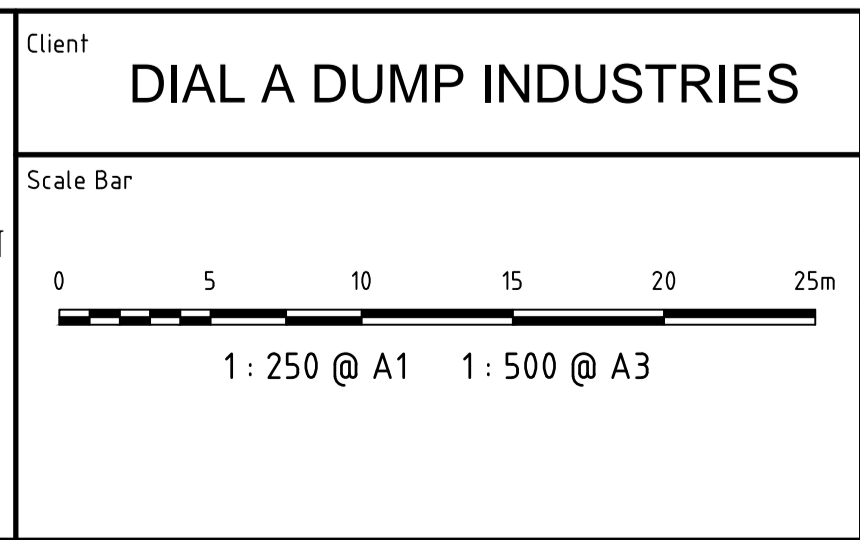

Scales	1:500 (H) 1:250 (V)
Grid	MGA
Height Datum	AHD

Drawn	DM
Designed	DM
Checked	AMc
Approved	

Project
**DIAL A DUMP INDUSTRIES
EASTERN CREEK**


Title
**MOD 7
SITE SECTIONS
SHEET 2 OF 2**

Civil Engineers and Project Managers

Level 7, 153 Walker Street
North Sydney NSW 2060
ABN 96 130 882 405
Tel: 02 9439 1777
Fax: 02 9923 1055
www.atl.net.au
info@atl.net.au

Status
**FOR INFORMATION
NOT TO BE USED FOR CONSTRUCTION**

Drawing No.	Project No.	Issue
SKC005	10-16	B

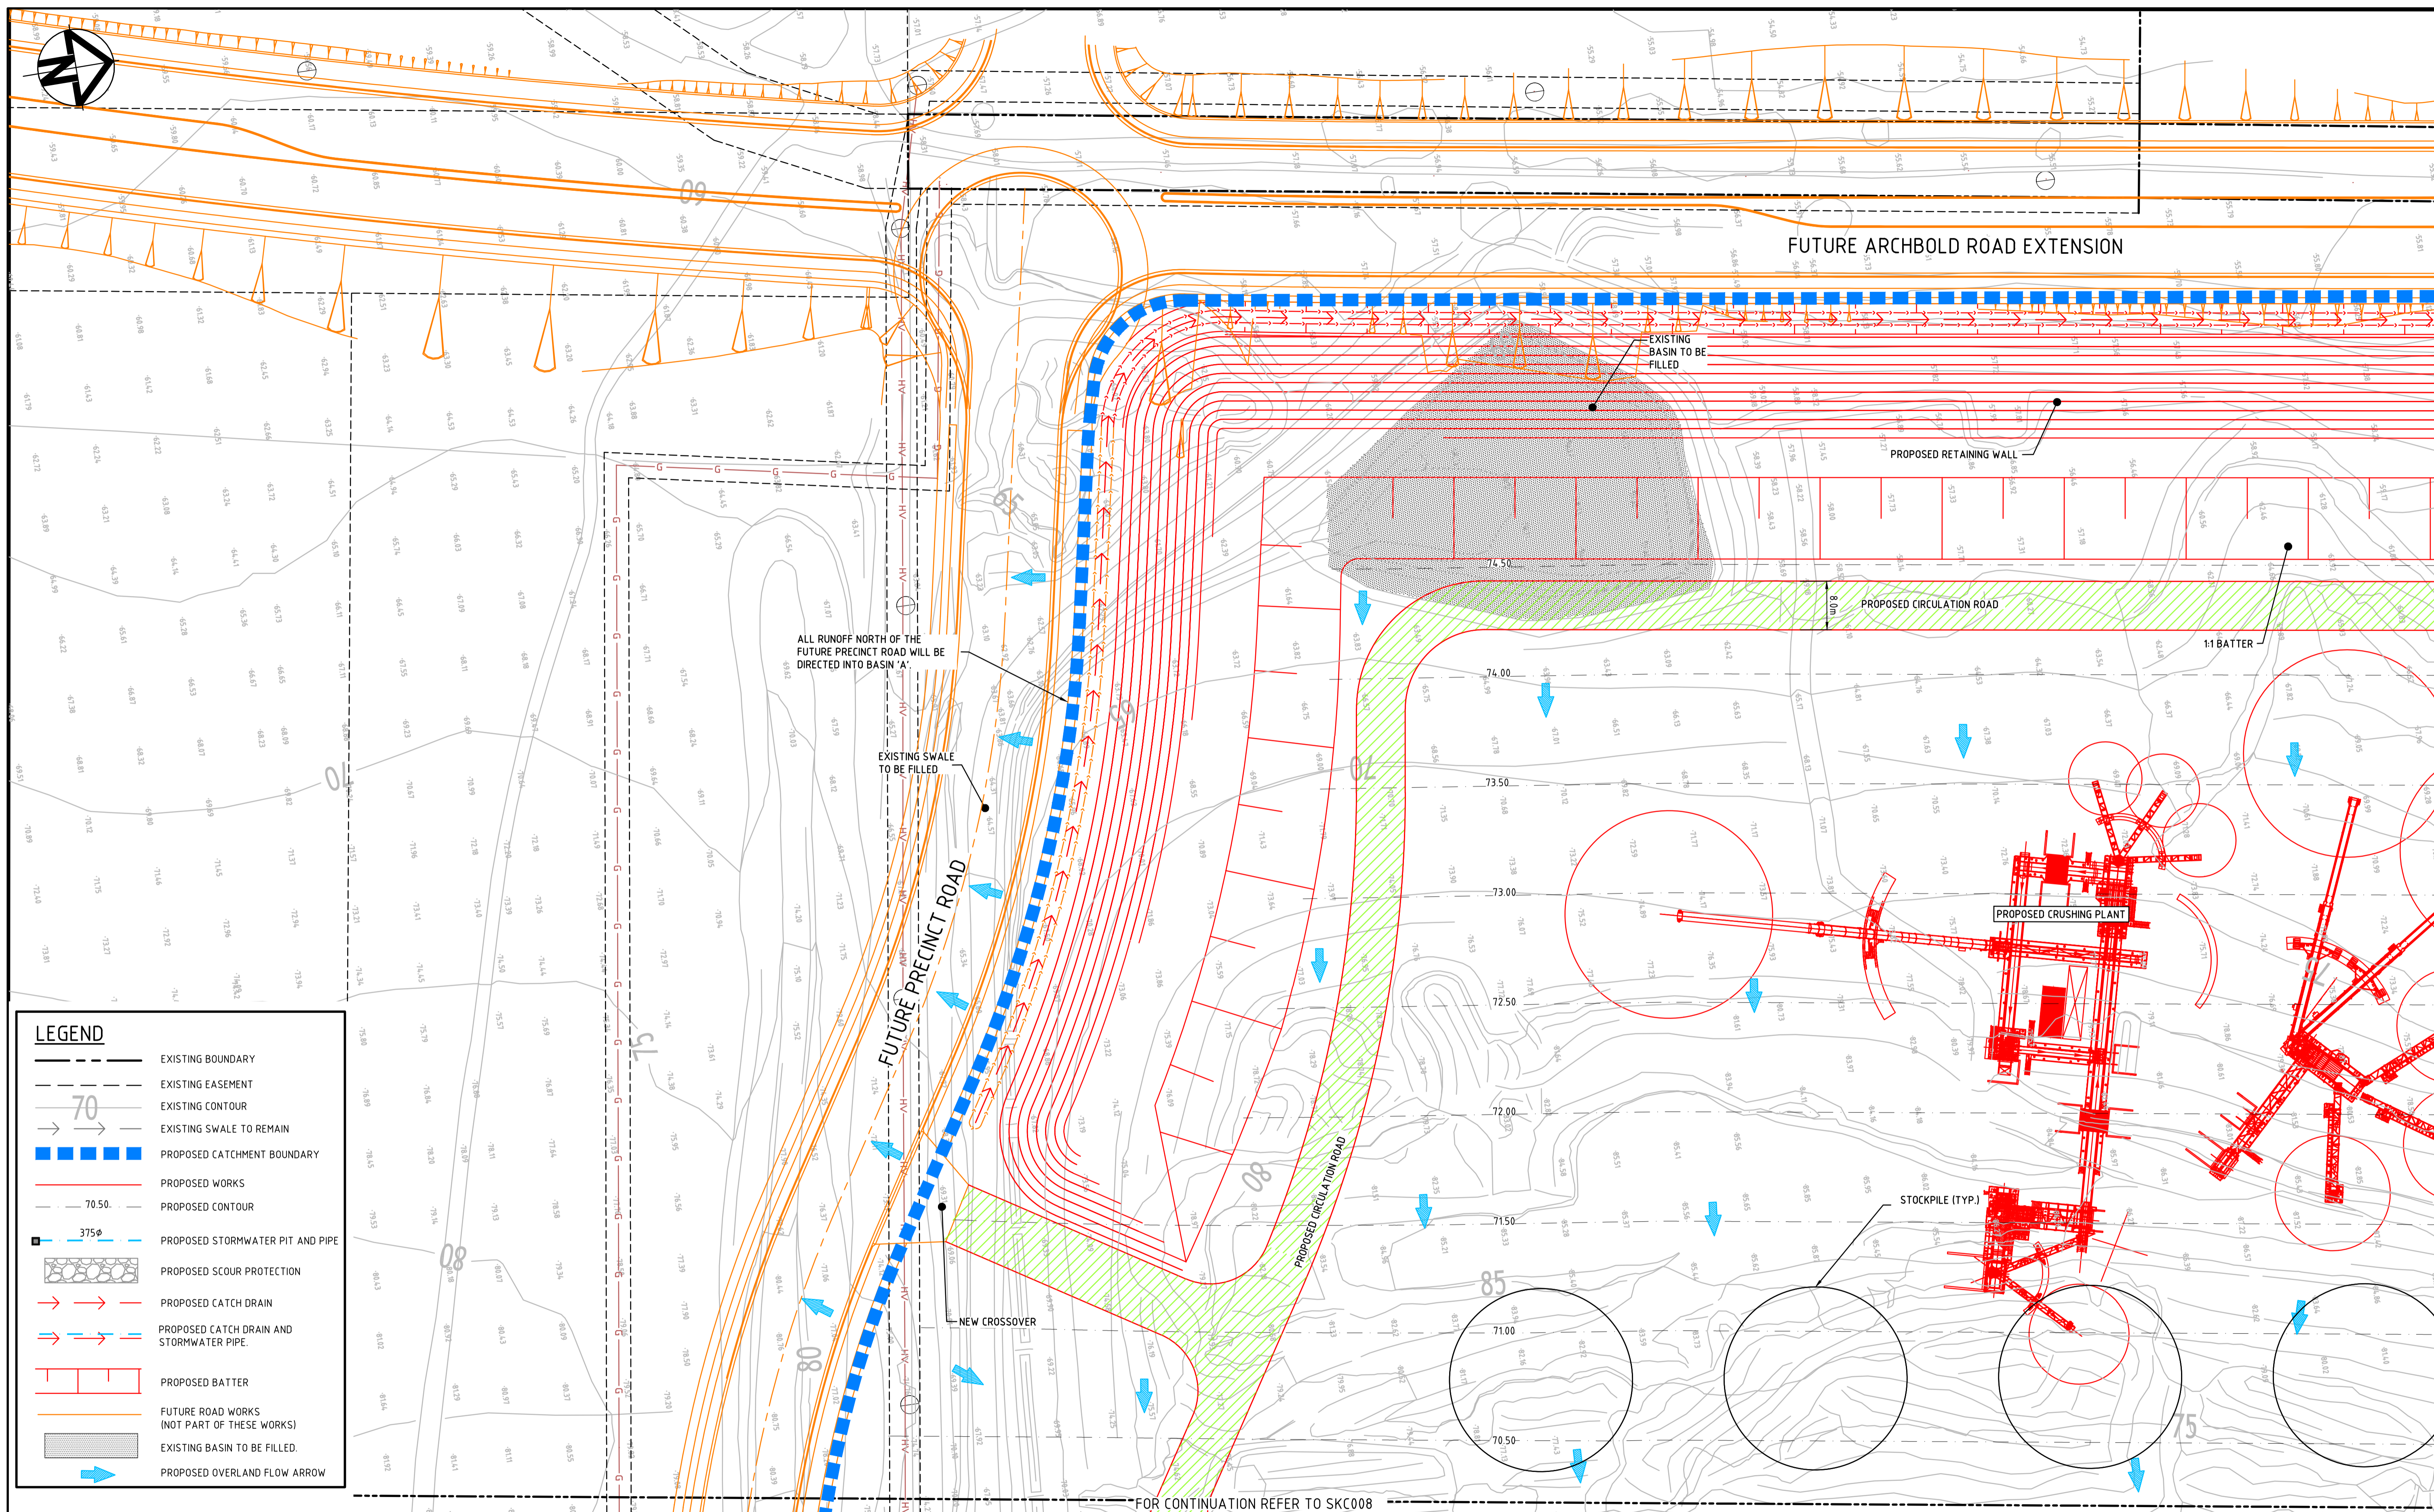

LEGEND	
	EXISTING BOUNDARY
	EXISTING EASEMENT
	EXISTING CONTOUR
	EXISTING SWALE TO REMAIN
	PROPOSED CATCHMENT BOUNDARY
	PROPOSED WORKS
	PROPOSED CONTOUR
	PROPOSED STORMWATER PIT AND PIPE
	PROPOSED SCOUR PROTECTION
	PROPOSED CATCH DRAIN
	PROPOSED CATCH DRAIN AND STORMWATER PIPE
	PROPOSED BATTER
	FUTURE ROAD WORKS (NOT PART OF THESE WORKS)
	EXISTING BASIN TO BE FILLED
	PROPOSED OVERLAND FLOW ARROW

Issue	Description	Date
C	RE-ISSUED FOR INFORMATION	30-08-18
B	RE-ISSUED FOR MOD 7 APPROVAL	17-08-18
A	ISSUED FOR MOD 7 APPROVAL	04-06-18

FOR CONTINUATION REFER TO SKC008

THIS DRAWING CANNOT BE COPIED OR REPRODUCED IN ANY FORM OR USED FOR ANY OTHER PURPOSE OTHER THAN THAT ORIGINALLY INTENDED WITHOUT THE WRITTEN PERMISSION OF AT&L

Client **DIAL A DUMP INDUSTRIES**

Scale Bar
0 10 20 30 40 50m
1: 500 @ A1 1: 1000 @ A3

Client	DIAL A DUMP INDUSTRIES	Scales	1 : 500	Drawn	DM
Scale Bar	0 10 20 30 40 50m	Grid	MGA	Designed	DM
	1: 500 @ A1 1: 1000 @ A3	Height Datum	AHD	Checked	AMc
				Approved	

Project **DIAL A DUMP INDUSTRIES EASTERN CREEK**

Title **MOD 7 SITWORKS AND STORMWATER DRAINAGE PLAN SHEET 1**


Civil Engineers and Project Managers

at&l
Level 7, 153 Walker Street
North Sydney NSW 2060
ABN 96 130 882 405
Tel: 02 9439 1777
Fax: 02 9923 1055
www.atl.net.au
info@atl.net.au

Status **FOR INFORMATION NOT TO BE USED FOR CONSTRUCTION**

Drawing No.	Project No.	Issue
SKC006	10-16	C

FOR CONTINUATION REFER TO SKC007

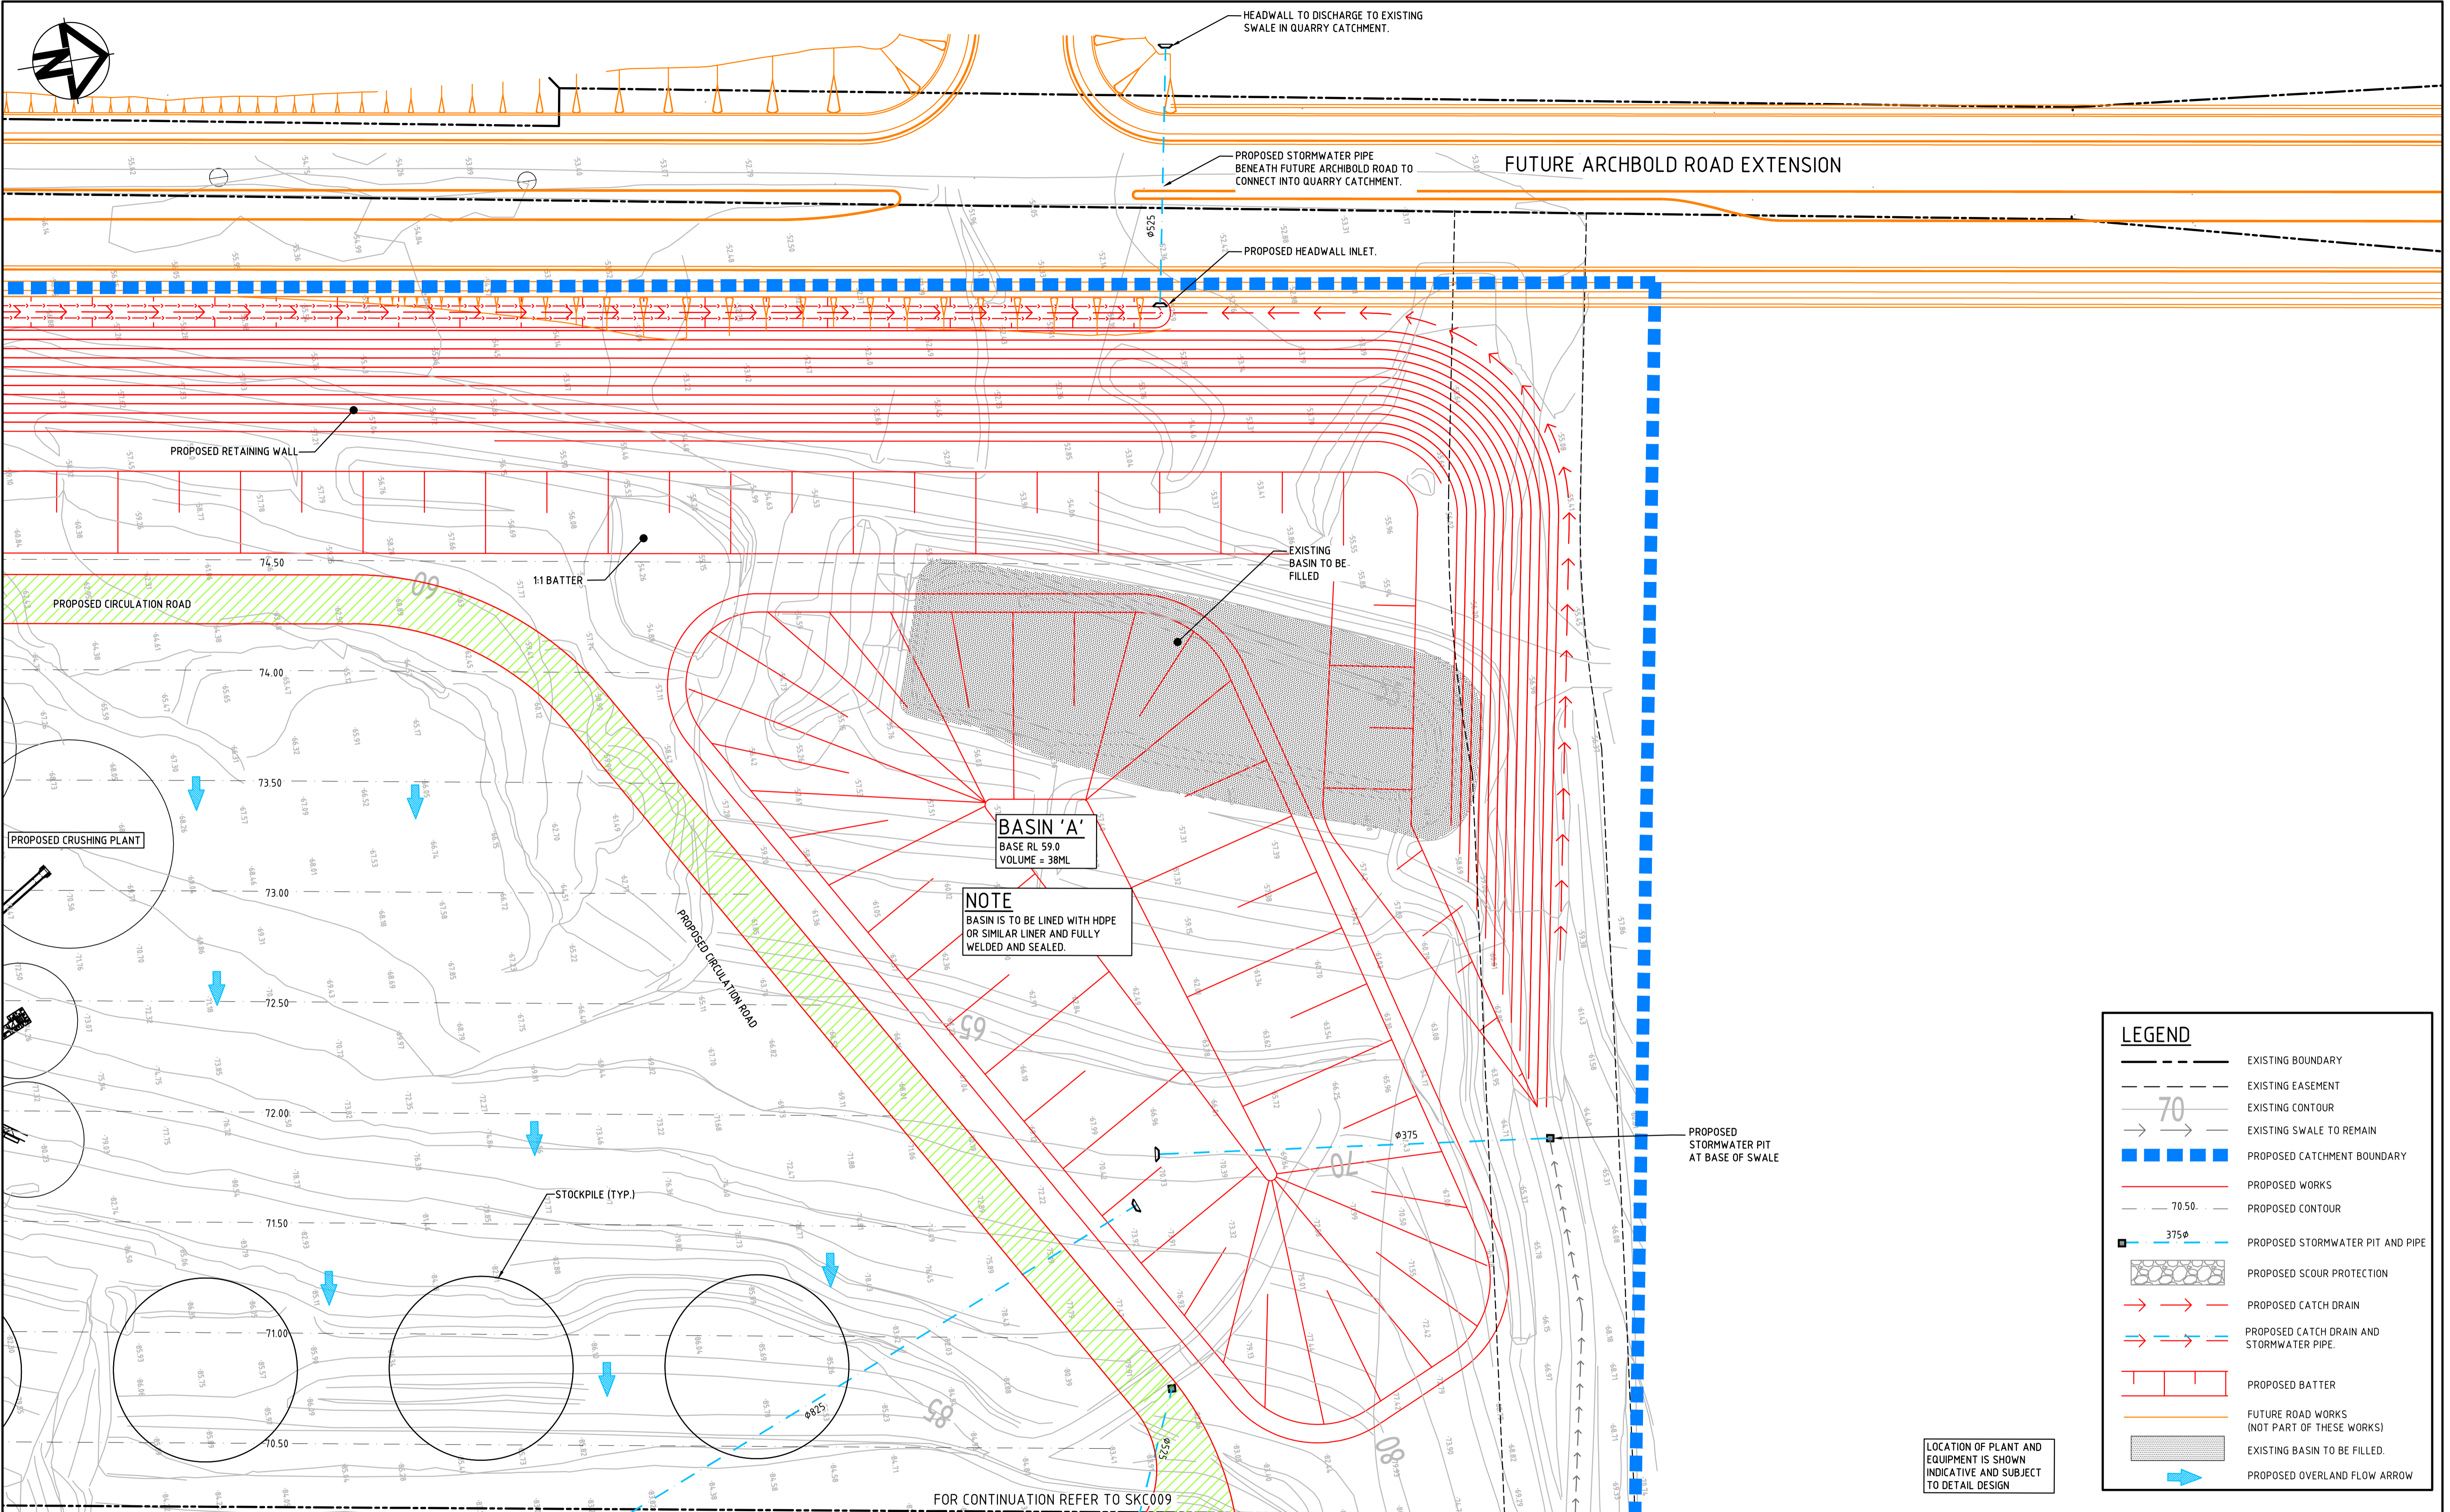

FOR CONTINUATION REFER TO SKC006

FOR CONTINUATION REFER TO SKC009

LEGEND	
	EXISTING BOUNDARY
	EXISTING EASEMENT
	EXISTING CONTOUR
	EXISTING SWALE TO REMAIN
	PROPOSED CATCHMENT BOUNDARY
	PROPOSED WORKS
	PROPOSED CONTOUR
	PROPOSED STORMWATER PIT AND PIPE
	PROPOSED SCOUR PROTECTION
	PROPOSED CATCH DRAIN
	PROPOSED CATCH DRAIN AND STORMWATER PIPE
	PROPOSED BATTER
	FUTURE ROAD WORKS (NOT PART OF THESE WORKS)
	EXISTING BASIN TO BE FILLED
	PROPOSED OVERLAND FLOW ARROW

LOCATION OF PLANT AND EQUIPMENT IS SHOWN INDICATIVE AND SUBJECT TO DETAIL DESIGN

Issue	Description	Date
C	RE-ISSUED FOR MOD 7 APPROVAL	30-08-18
B	RE-ISSUED FOR MOD 7 APPROVAL	17-08-18
A	ISSUED FOR MOD 7 APPROVAL	04-06-18

THIS DRAWING CANNOT BE COPIED OR REPRODUCED IN ANY FORM OR USED FOR ANY OTHER PURPOSE OTHER THAN THAT ORIGINALLY INTENDED WITHOUT THE WRITTEN PERMISSION OF AT&L

Client **DIAL A DUMP INDUSTRIES**


Scale Bar
0 10 20 30 40 50m
1:500 @ A1 1:1000 @ A3

Client	DIAL A DUMP INDUSTRIES	Scales	1:500
Scale Bar		Grid	MGA
		Height Datum	AHD

Drawn	DM	Project	DIAL A DUMP INDUSTRIES EASTERN CREEK
Designed	DM	Title	MOD 7 SITWORKS AND STORMWATER DRAINAGE PLAN SHEET 2
Checked	AMC		
Approved			

Civil Engineers and Project Managers	
at&l	
Level 7, 153 Walker Street North Sydney NSW 2060 ABN 96 130 882 405 Tel: 02 9439 1777 Fax: 02 9923 1055 www.atl.net.au info@atl.net.au	
Status	FOR INFORMATION NOT TO BE USED FOR CONSTRUCTION
Drawing No.	SKC007
Project No.	10-16
Issue	C

Civil Engineers and Project Managers	
at&l	
Level 7, 153 Walker Street North Sydney NSW 2060 ABN 96 130 882 405 Tel: 02 9439 1777 Fax: 02 9923 1055 www.atl.net.au info@atl.net.au	
Status	FOR INFORMATION NOT TO BE USED FOR CONSTRUCTION
Drawing No.	SKC007
Project No.	10-16
Issue	C

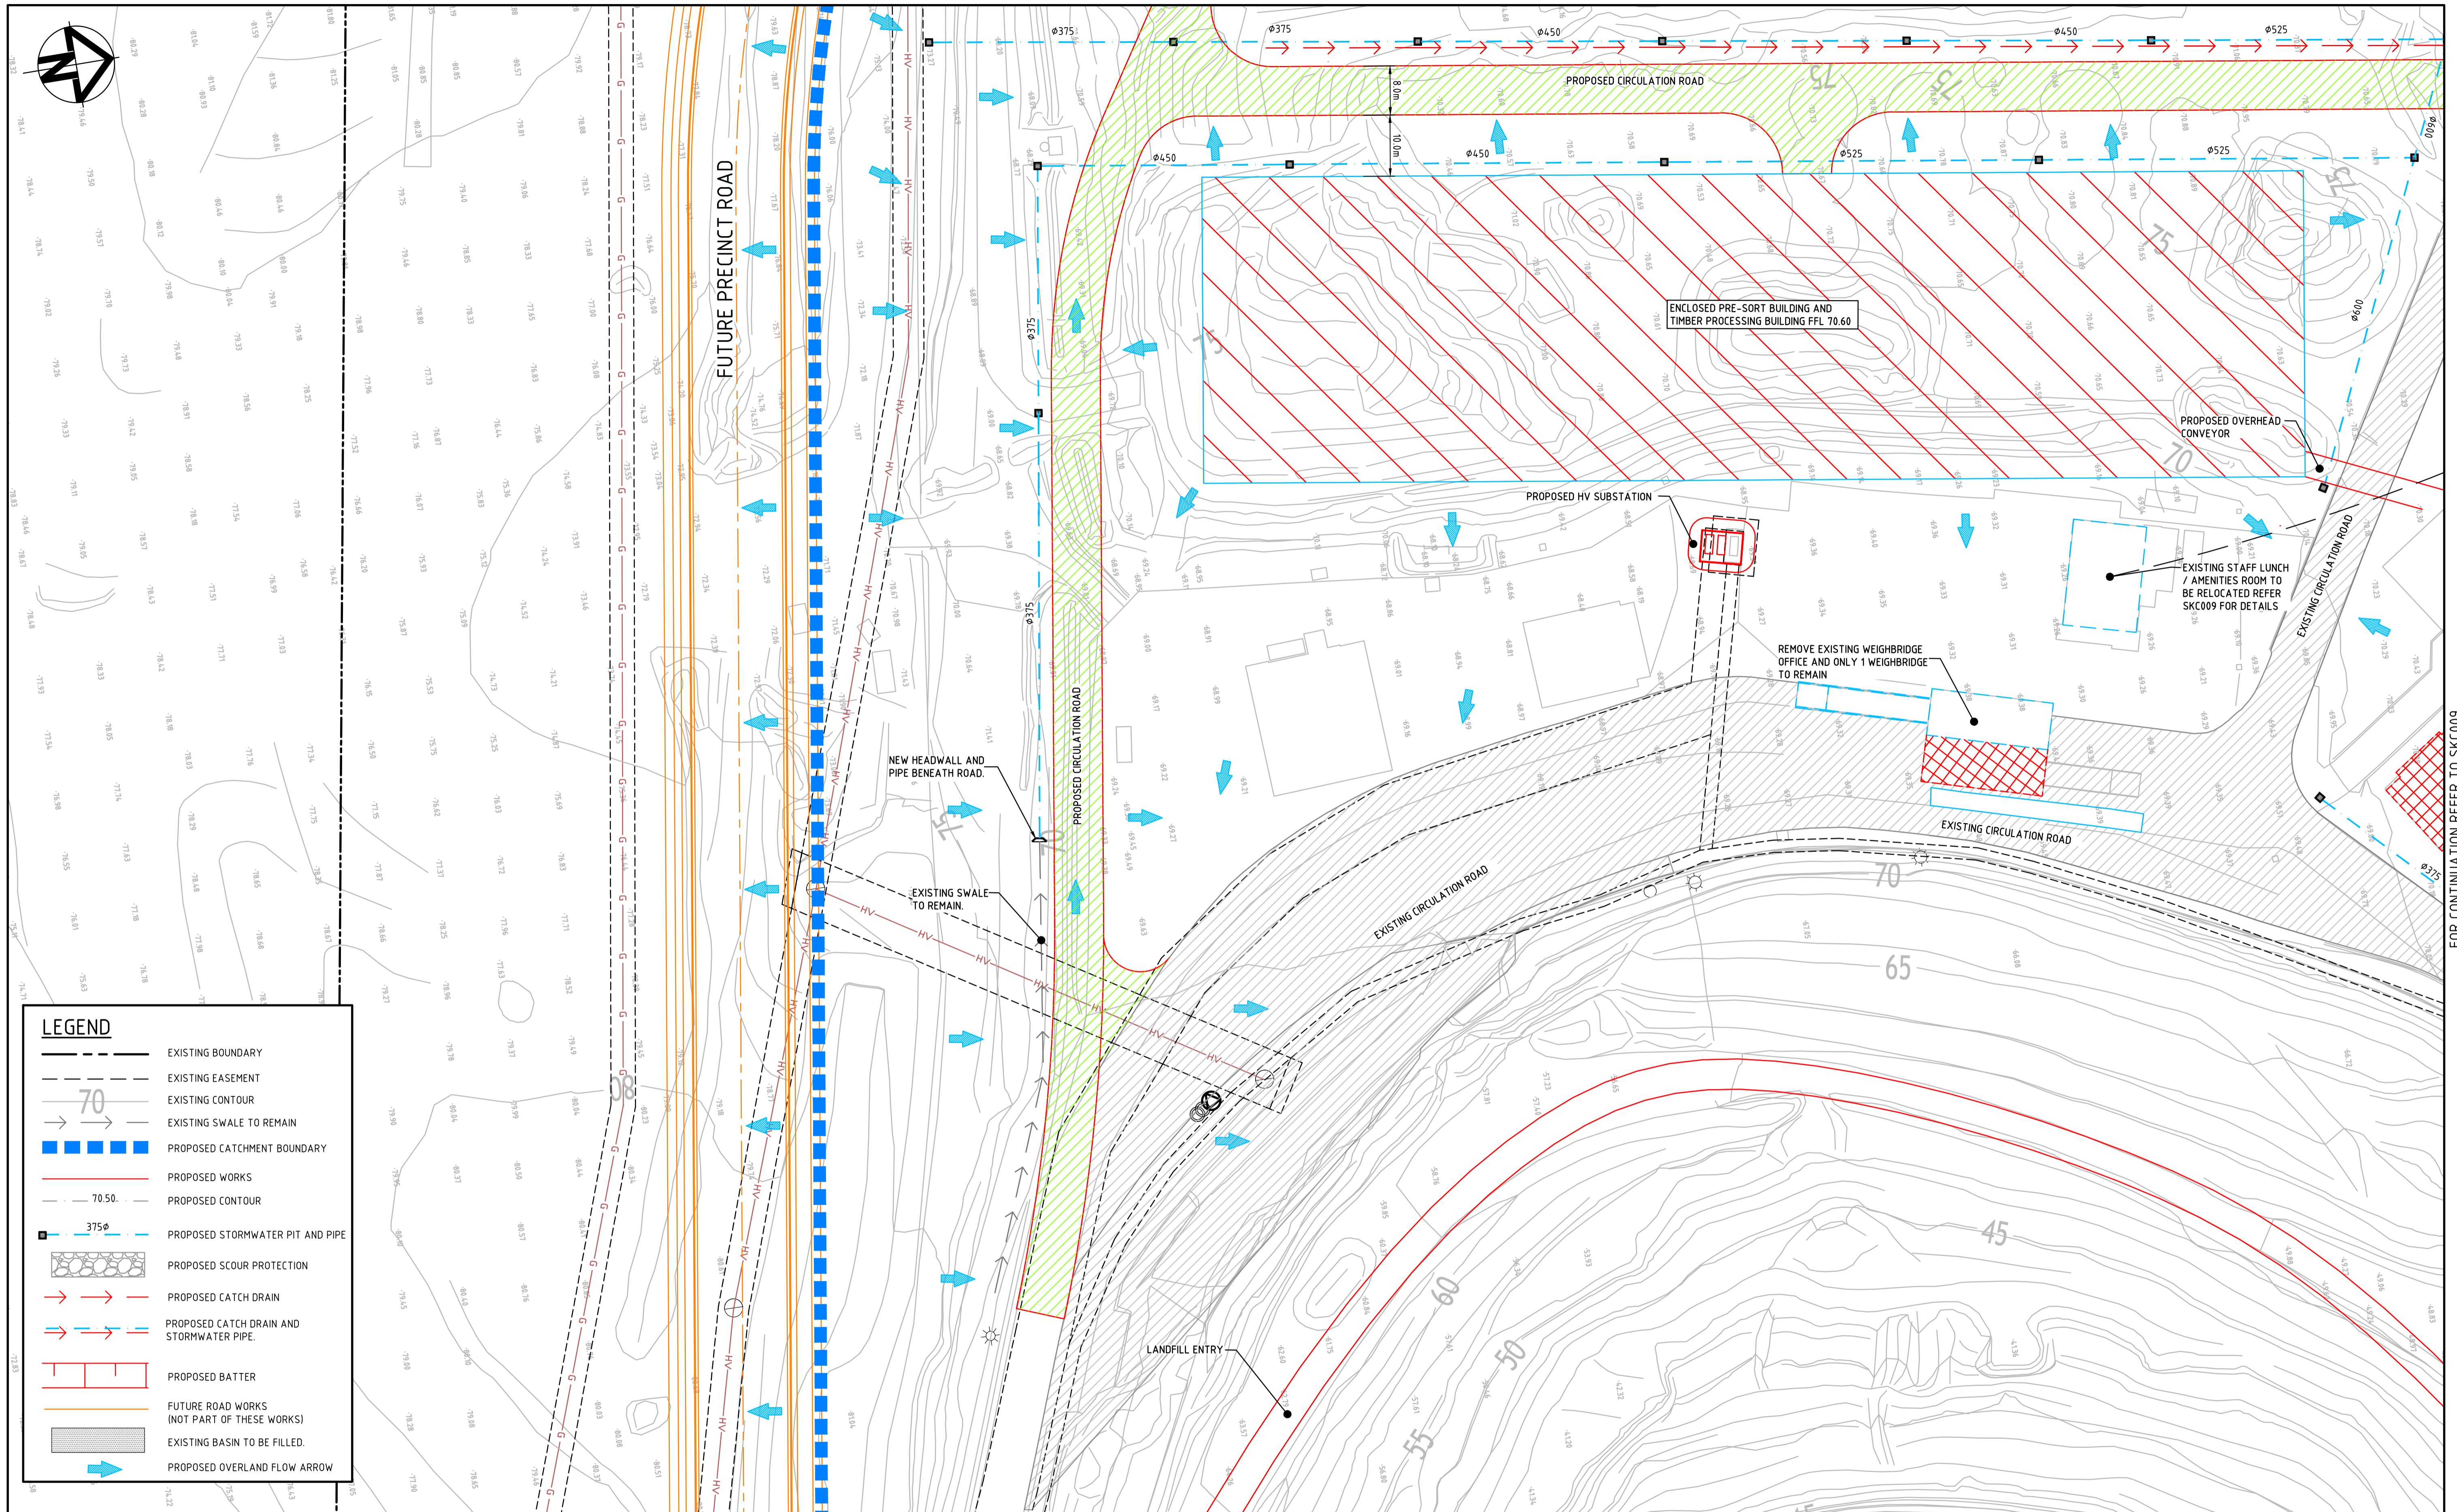

LEGEND	
	EXISTING BOUNDARY
	EXISTING EASEMENT
	EXISTING CONTOUR
	EXISTING SWALE TO REMAIN
	PROPOSED CATCHMENT BOUNDARY
	PROPOSED WORKS
	PROPOSED CONTOUR
	PROPOSED STORMWATER PIT AND PIPE
	PROPOSED SCOUR PROTECTION
	PROPOSED CATCH DRAIN
	PROPOSED CATCH DRAIN AND STORMWATER PIPE
	PROPOSED BATTER
	FUTURE ROAD WORKS (NOT PART OF THESE WORKS)
	EXISTING BASIN TO BE FILLED
	PROPOSED OVERLAND FLOW ARROW

Issue	Description	Date
C	RE-ISSUED FOR MOD 7 APPROVAL	30-08-18
B	RE-ISSUED FOR MOD 7 APPROVAL	17-08-18
A	ISSUED FOR MOD 7 APPROVAL	04-06-18

<p>THIS DRAWING CANNOT BE COPIED OR REPRODUCED IN ANY FORM OR USED FOR ANY OTHER PURPOSE OTHER THAN THAT ORIGINALLY INTENDED WITHOUT THE WRITTEN PERMISSION OF AT&L</p>	
---	--

Client	DIAL A DUMP INDUSTRIES
Scale Bar	<p>1 : 500 @ A1 1 : 1000 @ A3</p>


Client	DIAL A DUMP INDUSTRIES
Scale	1 : 500
Grid	MGA
Height Datum	AHD

Drawn	DM
Designed	DM
Checked	AMC
Approved	

Project	DIAL A DUMP INDUSTRIES EASTERN CREEK
Title	MOD 7 SITWORKS AND STORMWATER DRAINAGE PLAN SHEET 3

Civil Engineers and Project Managers	
Level 7, 153 Walker Street North Sydney NSW 2060 ABN 96 130 882 405 Tel: 02 9439 1777 Fax: 02 9923 1055 www.atl.net.au info@atl.net.au	
Status	FOR INFORMATION NOT TO BE USED FOR CONSTRUCTION
Drawing No.	SKC008
Project No.	10-16
Issue	C

FOR CONTINUATION REFER TO SKC009

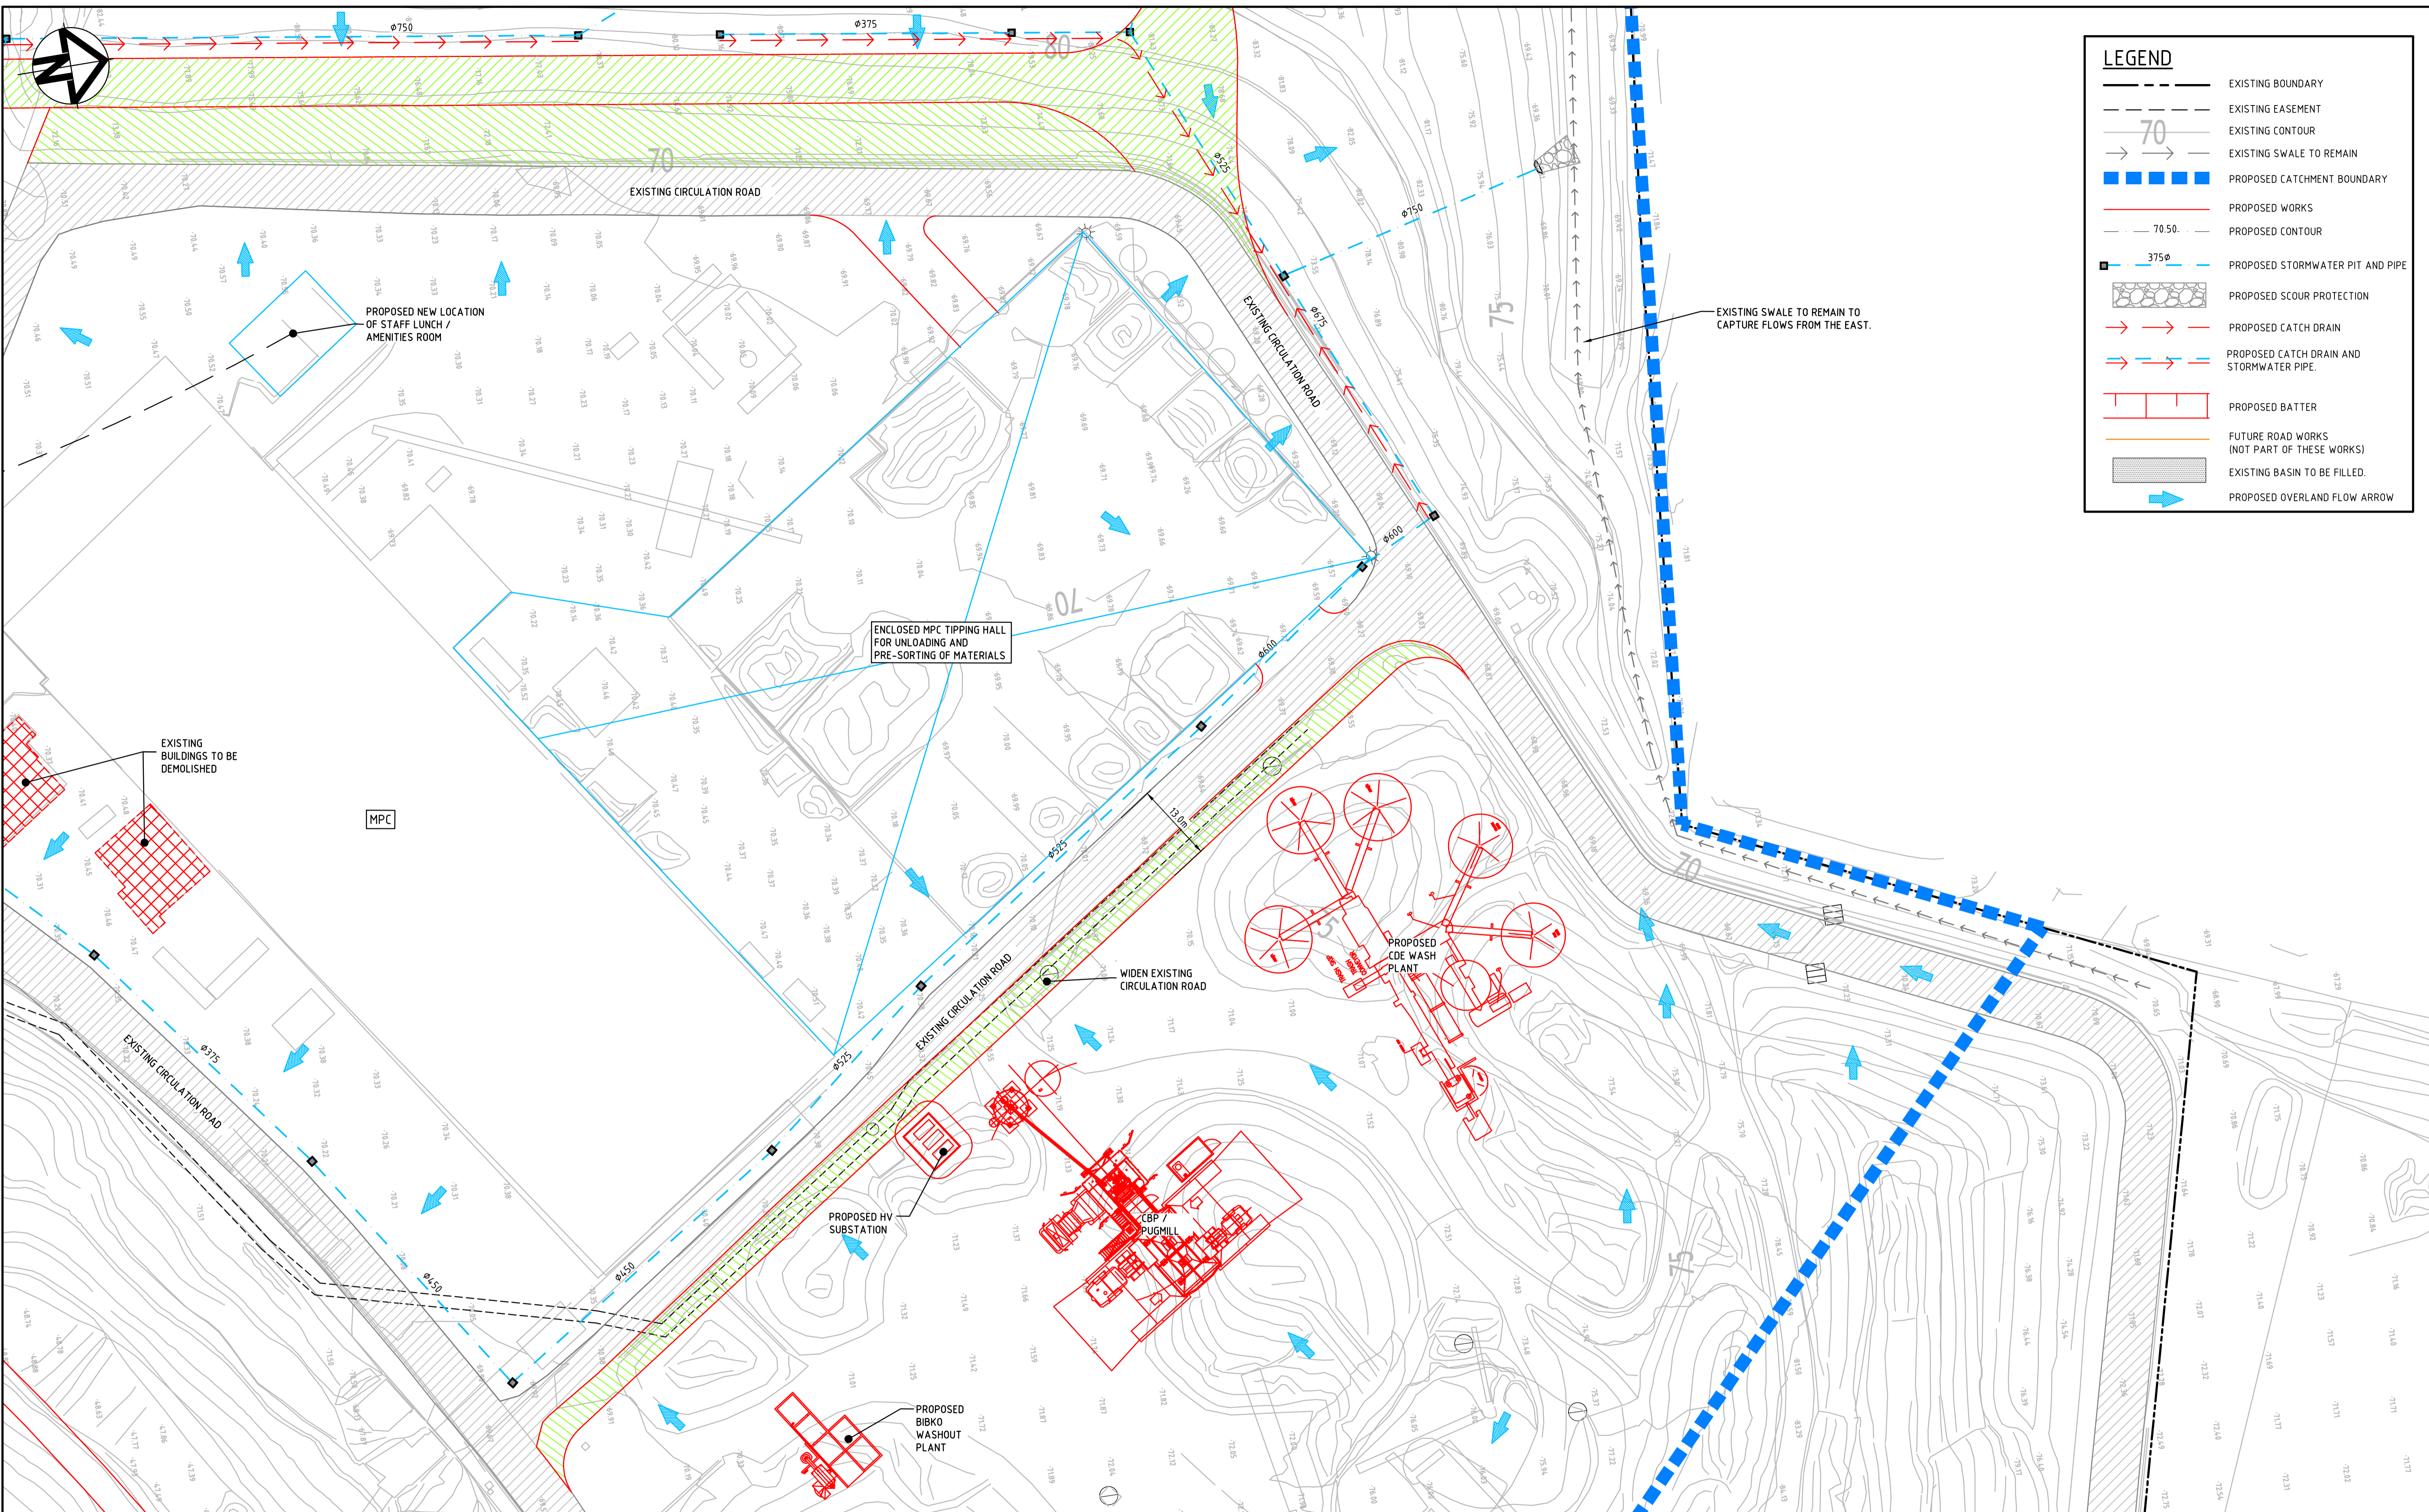

FOR CONTINUATION REFER TO SKC008

Issue	Description	Date
C	RE-ISSUED FOR MOD 7 APPROVAL	30-08-18
B	RE-ISSUED FOR MOD 7 APPROVAL	17-08-18
A	ISSUED FOR MOD 7 APPROVAL	04-06-18

THIS DRAWING CANNOT BE COPIED OR REPRODUCED IN ANY FORM OR USED FOR ANY OTHER PURPOSE OTHER THAN THAT ORIGINALLY INTENDED WITHOUT THE WRITTEN PERMISSION OF AT&L

Client
DIAL A DUMP INDUSTRIES

Scale Bar
0 10 20 30 40 50m
1 : 500 @ A1 1 : 1000 @ A3

Client	DIAL A DUMP INDUSTRIES
Scale Bar	0 10 20 30 40 50m 1 : 500 @ A1 1 : 1000 @ A3

Scales	1 : 500
Grid	MGA
Height Datum	AHD


Drawn	DM
Designed	DM
Checked	AMC
Approved	
Project	DIAL A DUMP INDUSTRIES EASTERN CREEK
Title	MOD 7 SITEWORKS AND STORMWATER DRAINAGE PLAN SHEET 4

Civil Engineers and Project Managers

at&l
Level 7, 153 Walker Street
North Sydney NSW 2060
ABN 96 130 882 405
Tel: 02 9439 1777
Fax: 02 9923 1055
www.atl.net.au
info@atl.net.au

Status
FOR INFORMATION NOT TO BE USED FOR CONSTRUCTION

Drawing No.	Project No.	Issue
SKC009	10-16	C

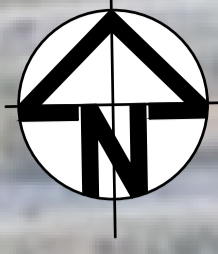

CATCHMENT L
AREA = 38.12ha

AREA REMOVED FROM CATCHMENT L
WITHIN MOD7 DEVELOPMENT
(APPROX. 10.82ha)

LEGEND

- EXISTING BOUNDARY
- EXISTING EASEMENT
- PROPOSED CATCHMENT BOUNDARY
- AREA OF CATCHMENT L REMOVED FOR MOD7 WORKS.
- EXISTING CONTOUR
- FUTURE ROAD WORKS (NOT PART OF THESE WORKS)

THIS DRAWING CANNOT BE COPIED OR REPRODUCED IN ANY FORM OR USED FOR ANY OTHER PURPOSE OTHER THAN THAT ORIGINALLY INTENDED WITHOUT THE WRITTEN PERMISSION OF AT&L

Client **DIAL A DUMP INDUSTRIES**

Scales **1 : 2000**

Drawn **TK**

Project **DIAL A DUMP INDUSTRIES EASTERN CREEK**

Civil Engineers and Project Managers
at&l
Level 7, 153 Walker Street
North Sydney NSW 2060
ABN 96 130 882 405
Tel: 02 9439 1777
Fax: 02 9923 1055
www.atl.net.au
info@atl.net.au

Scale Bar

Grid **MGA**

Height Datum **AHD**

1 : 2000 @ A1

Designed **AT**

Checked **AMc**

Approved

Title **MOD 7 STORMWATER CATCHMENT PLAN**

Status **FOR INFORMATION NOT TO BE USED FOR CONSTRUCTION**

Issue **A1**

Issue	Description	Date
B	RE-ISSUED FOR MOD 7 APPROVAL	17-08-18
A	ISSUED FOR MOD 7 APPROVAL	04-06-18