


DRAWING LIST

- DA01 - SITE PLAN
- DA02 - BASEMENT B2 FLOOR PLAN
- DA03 - HOIST LOBBY PLAN BASEMENT B1
- DA04 - RADIOPHARMACY TENANCY PLAN

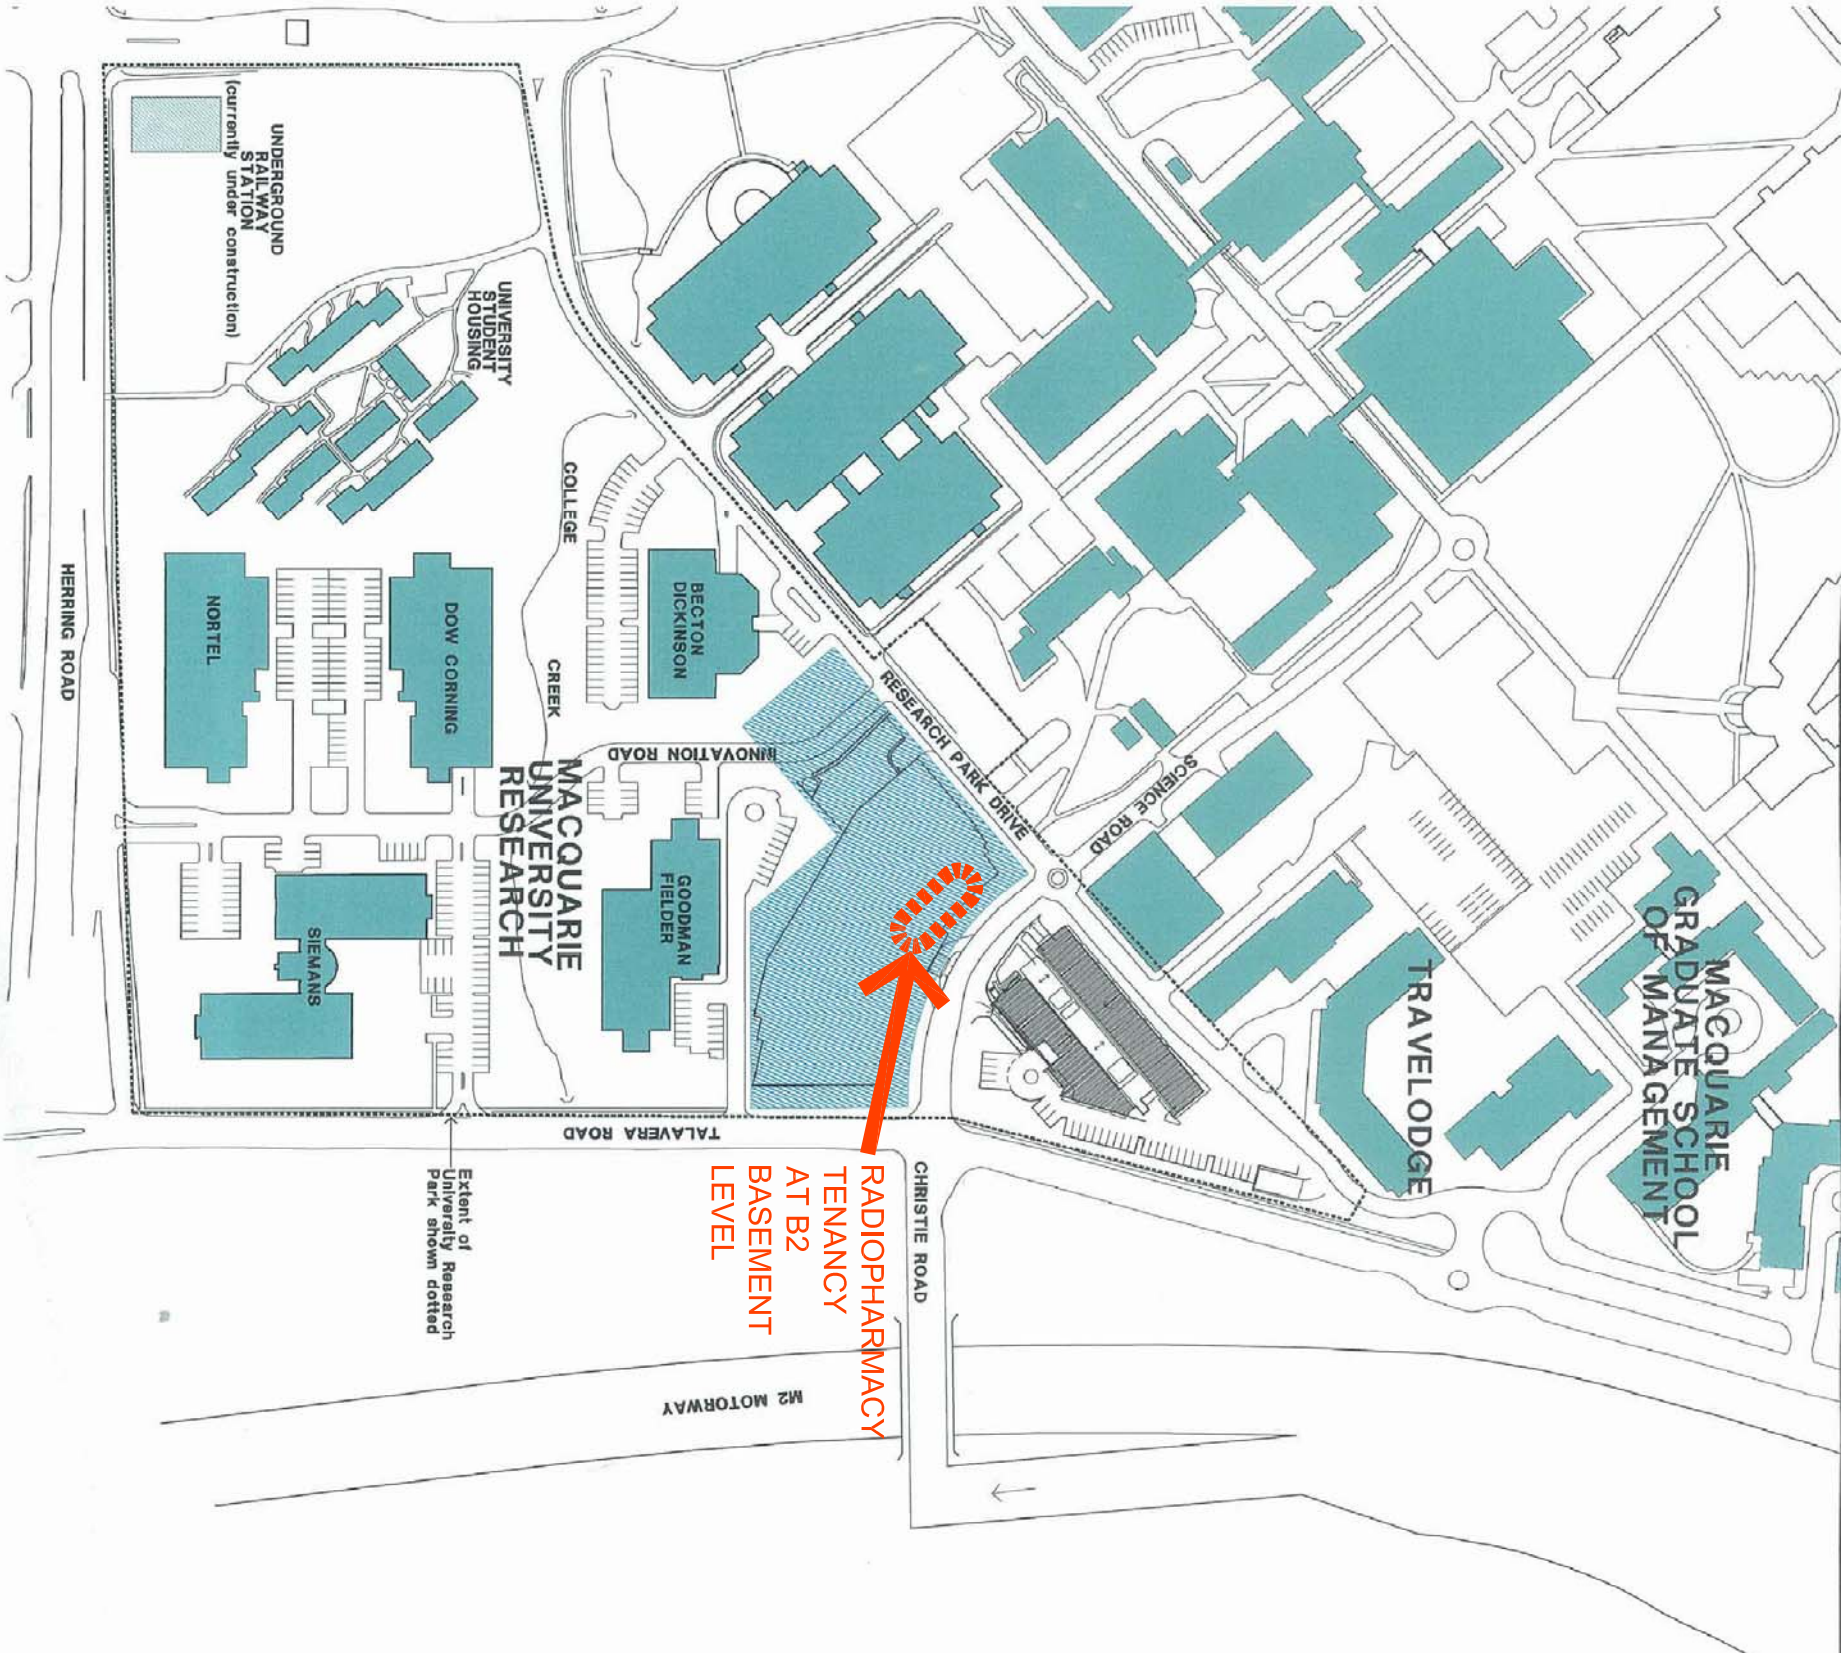

COPYRIGHT All the material in this drawing is the property of the author and is not to be reproduced or used in any form or by any means, graphic, electronic or mechanical, including photocopying, without the written permission of PDT-STH Architects. Any person who copies or reproduces this drawing without the written permission of PDT-STH Architects, will be liable to the author for any damages.		DRAWING AUTHORS SHEET SET DATE: 23 JAN 2019 DRAWING AUTHORS: B. KALOUDES		DRAWING REVIEW DATE: _____ BY: _____		AMENDMENTS DATE: 23 JAN 2019 ISSUE: 01 ACTIVITY: S1200 FOR DEVELOPMENT AUTH: B. KALOUDES CHK: D. KALOUDES		PDT-ARCHITECTS PDT-ARCHITECTS Level 3, Street Sydney 2000 NSW 02 9299 4000 02 9299 4046		QUALITY ASSURANCE AS/NZS ISO 9001:2000 THIRD PARTY CERTIFIED		PROJECT DETAILS MACQUARIE UNIVERSITY PRIVATE HOSPITAL CYCLOPHARM CYCLOTRON + RADIOPHARMACY UNIT		SHEET TITLE RADIOPHARMACY UNIT SITE PLAN		SCALES: 1:200 JOB No.: 1925 STAGE: DA DRAWING No.: DA01 ISSUE DATE: 23 JAN 2019 ISSUE: 01	
--	--	--	--	--	--	--	--	--	--	--	--	---	--	--	--	--	--