


## LEGEND

- Individually Fabricated Letters (Internally Illuminated)
- Wall-mounted Signs (Internally Illuminated)
- Wall-mounted Signs (Non-illuminated)

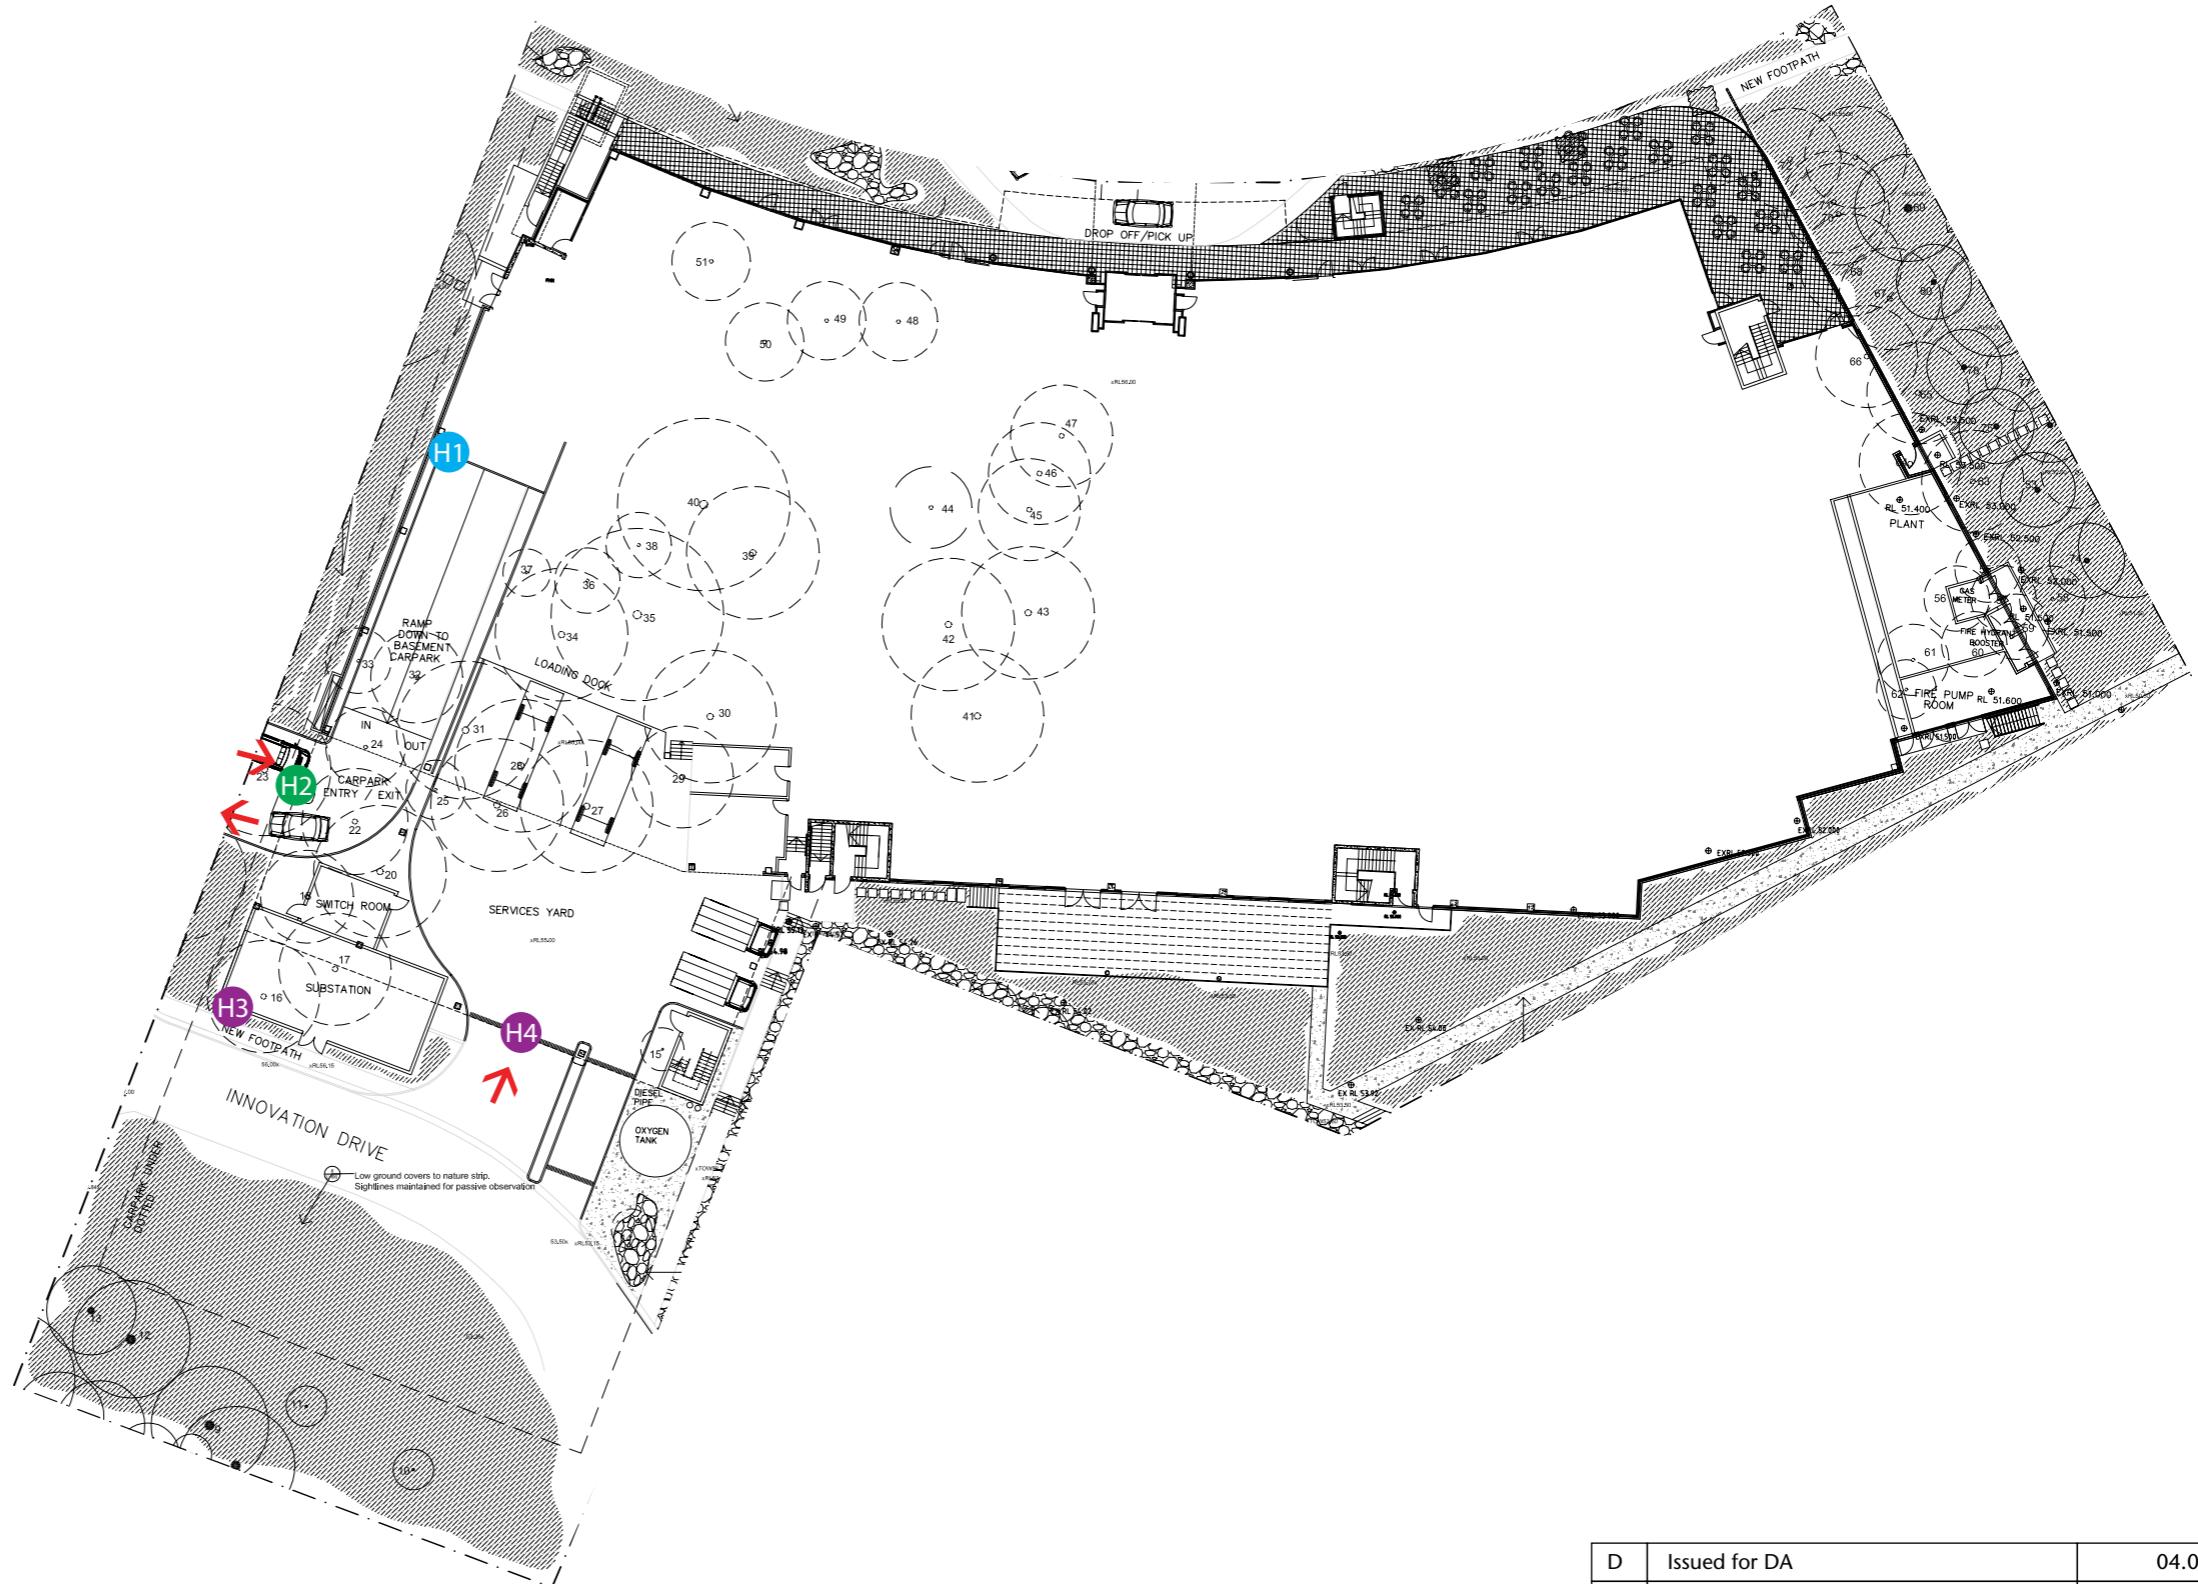

NOTE  
These are intent drawings only  
1. Do not scale this drawing.  
Do not trace and do not scan.  
2. Structural design and certification by contractor/engineer.

3. No electronic artwork supplied unless otherwise specified.  
4. Application of graphics to sign is subject to client approval.


5. Manufacture subject to approved contractors shop drawing.  
6. Dimensions to be verified onsite by contractor.  
7. All fixings to be non-corrosive.

8. All workmanship and materials to be strictly in accordance with current and relevant S.A.A. codes and Local Government requirements.

Copyright ©  
No part of this work may be reproduced or altered by any process, or any other exclusive right exercised, without the permission of Minale Tattersfield Design Pty Ltd. 125a Kent Street, Sydney, 2000.

Minale Tattersfield

D	Issued for DA	04.01.10
C	Issued for DA	15.12.09
B	Issued for DA	09.12.09
A	Issued for DA	25.11.09
Drawn: SD	Checked: HG	Sheet 1 of 1
		Date: 17.11.09
Client: Aurora Projects Pty Ltd		
Project: Macquarie University Hospital External Signage - DA Document		
Do not scale		
Dimensions in mm		
Job No. S3027	Dwg. 5	Issue D
		Scale NTS/AS SHOWN

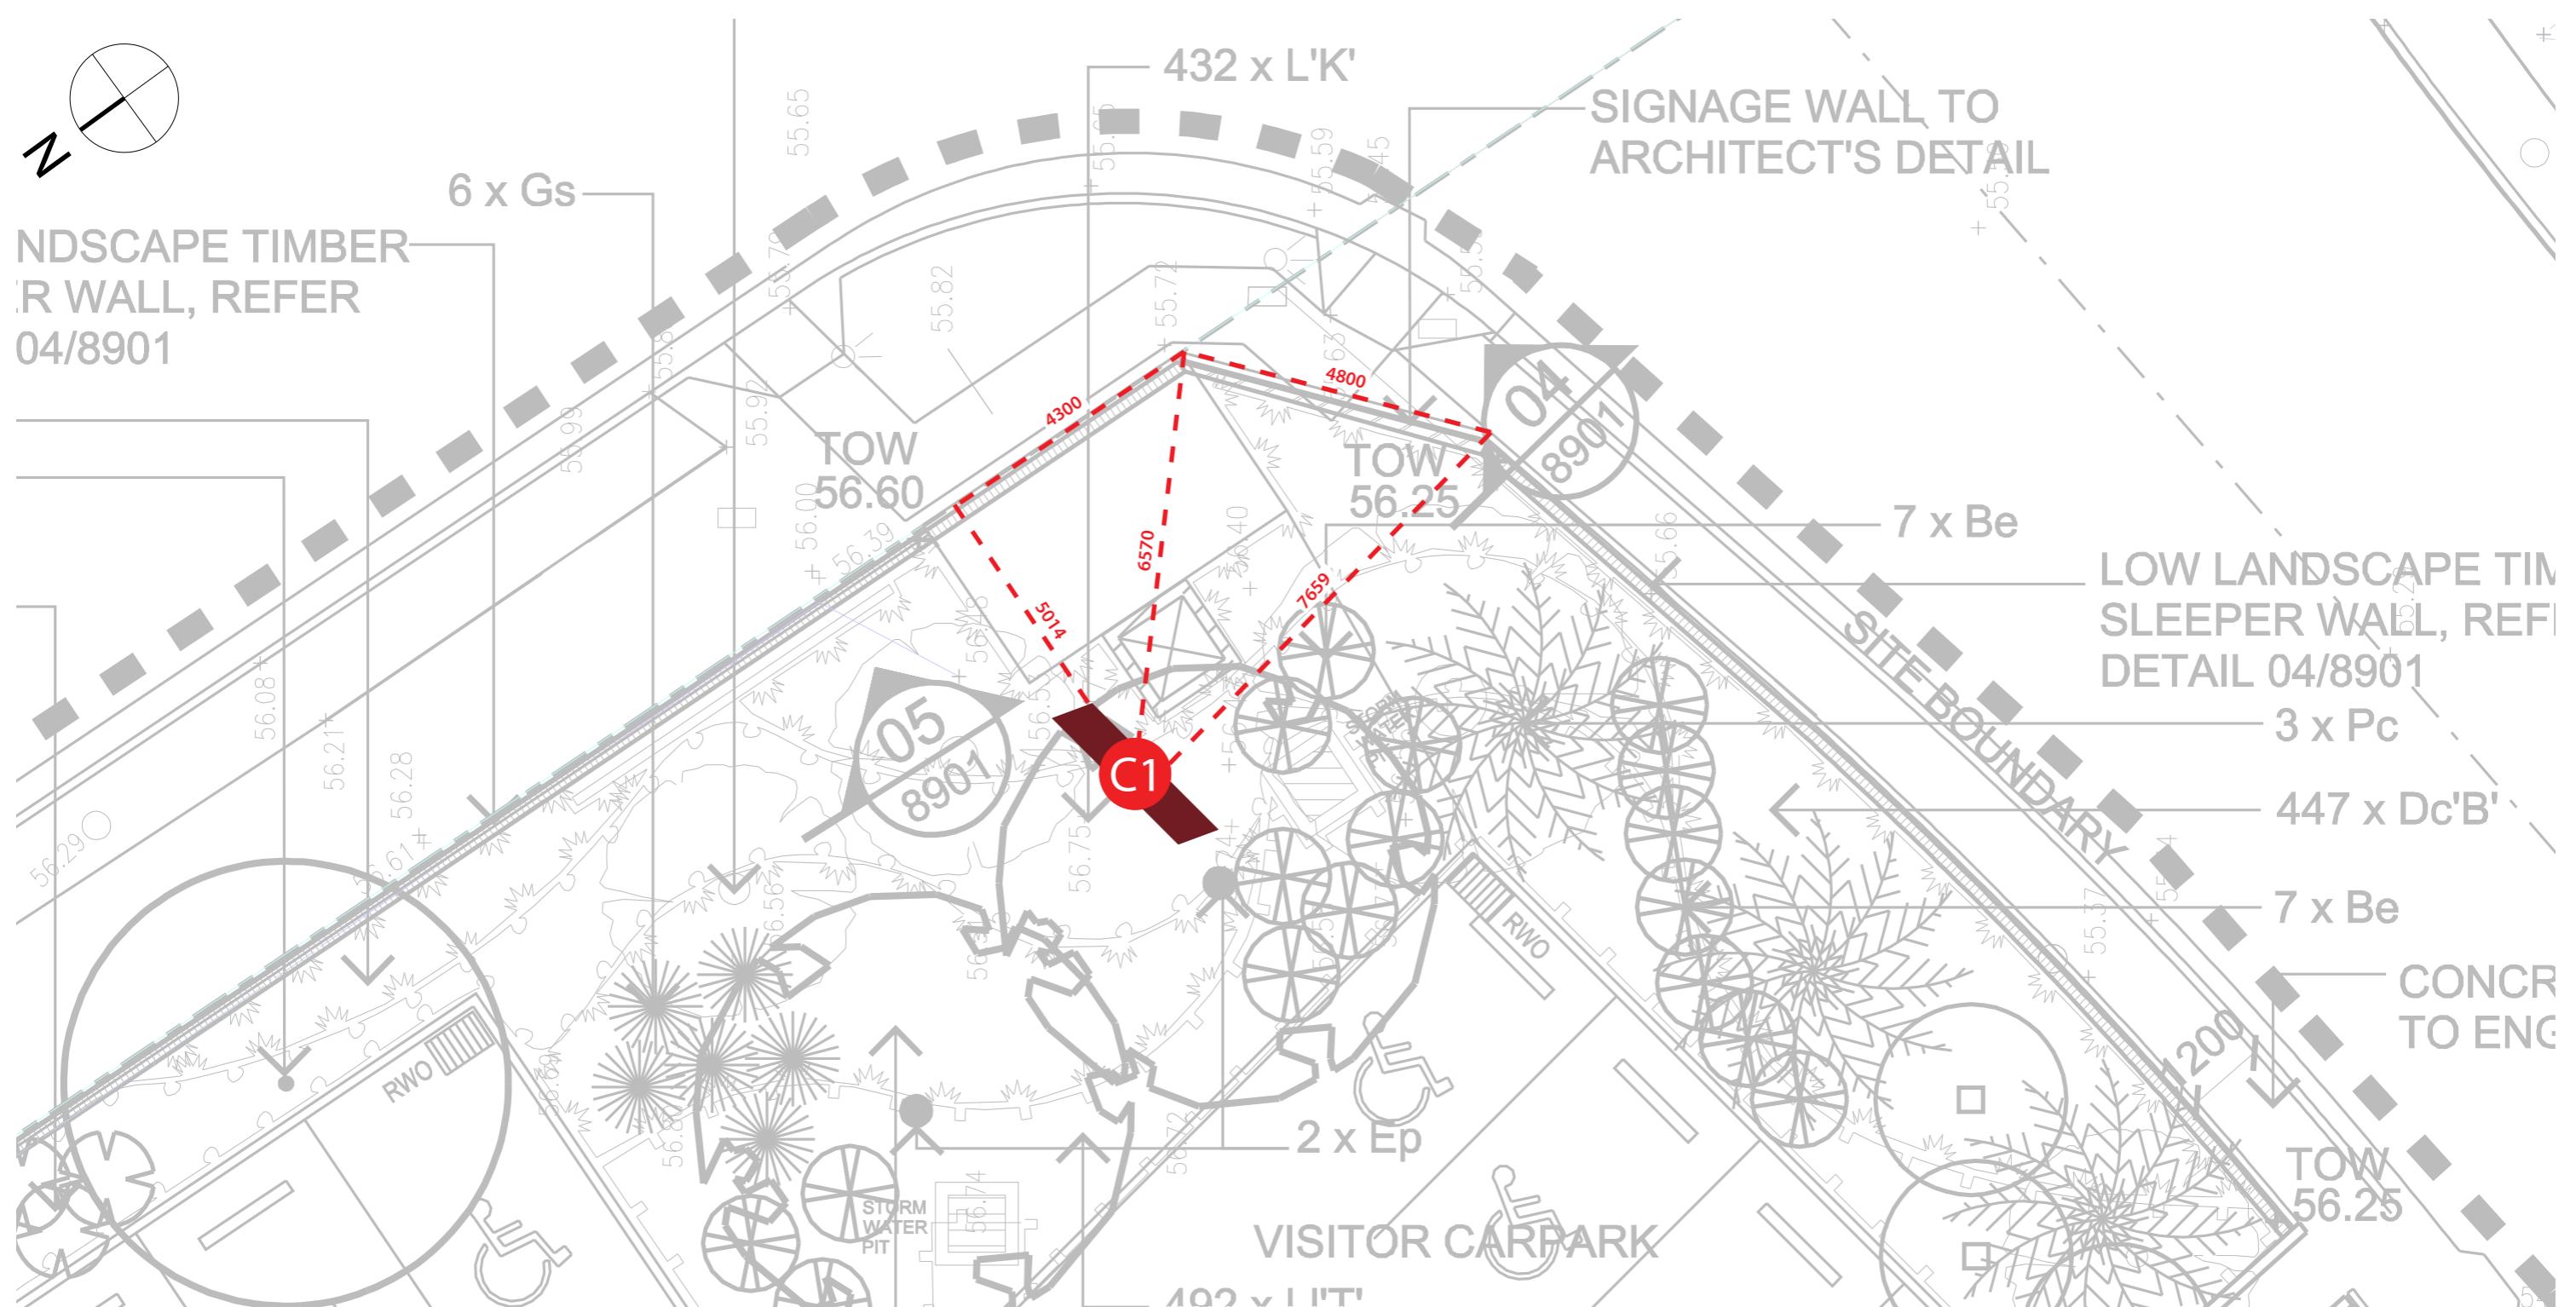

D	Issued for DA		04.01.10
C	Issued for DA		15.12.09
B	Issued for DA		09.12.09
A	Issued for DA		25.11.09
Drawn: SD	Checked: HG	Sheet 1 of 1	Date: 17.11.09
Client: Aurora Projects Pty Ltd			A3
Project: Macquarie University Hospital External Signage - DA Document		Do not scale Dimensions in mm	
Job No. S3027	Dwg. 6	Issue D	Scale NTS/AS SHOWN

**NOTE**  
These are intent drawings only

1. Do not scale this drawing.  
Do not trace and do not scan.
2. Structural design and certification  
by contractor/engineer.

3. No electronic artwork supplied unless otherwise specified.
4. Application of graphics to sign is subject to client approval.

5. Manufacture subject to approved contractors shop drawing.
6. Dimensions to be verified onsite by contractor.
7. All fixings to be non-corrosive.

8. All workmanship and materials to be strictly in accordance with current and relevant S.A.A. codes and Local Government requirements.

Copyright ©  
No part of this work may be reproduced or altered by any process  
or any other exclusive right exercised, without the permission of  
Minale Tattersfield Design Pty Ltd. 125a Kent Street, Sydney, 2000

# Minale Tattersfield



**NOTE**  
These are intent drawings only  
1. Do not scale this drawing.  
Do not trace and do not scan.  
2. Structural design and certification by contractor/engineer.

3. No electronic artwork supplied unless otherwise specified.  
4. Application of graphics to sign is subject to client approval.

5. Manufacture subject to approved contractors shop drawing.  
6. Dimensions to be verified onsite by contractor.  
7. All fixings to be non-corrosive.

8. All workmanship and materials to be strictly in accordance with current and relevant S.A.A. codes and Local Government requirements.

Copyright ©  
No part of this work may be reproduced or altered by any process, or any other exclusive right exercised, without the permission of Minale Tattersfield Design Pty Ltd. 125a Kent Street, Sydney, 2000.


**Minale Tattersfield**

D	Issued for DA	04.01.10
C	Issued for DA	15.12.09
B	Issued for DA	09.12.09
A	Issued for DA	25.11.09
Drawn: SD	Checked: HG	Sheet 1 of 1
		Date: 17.11.09
Client:	Aurora Projects Pty Ltd	
Project:	Macquarie University Hospital External Signage - DA Document	
Do not scale		A3
Dimensions in mm		
Job No. S3027	Dwg. 7	Issue D
		Scale NTS/AS SHOWN


## Main Entry Marker - View from South

C1

Plan

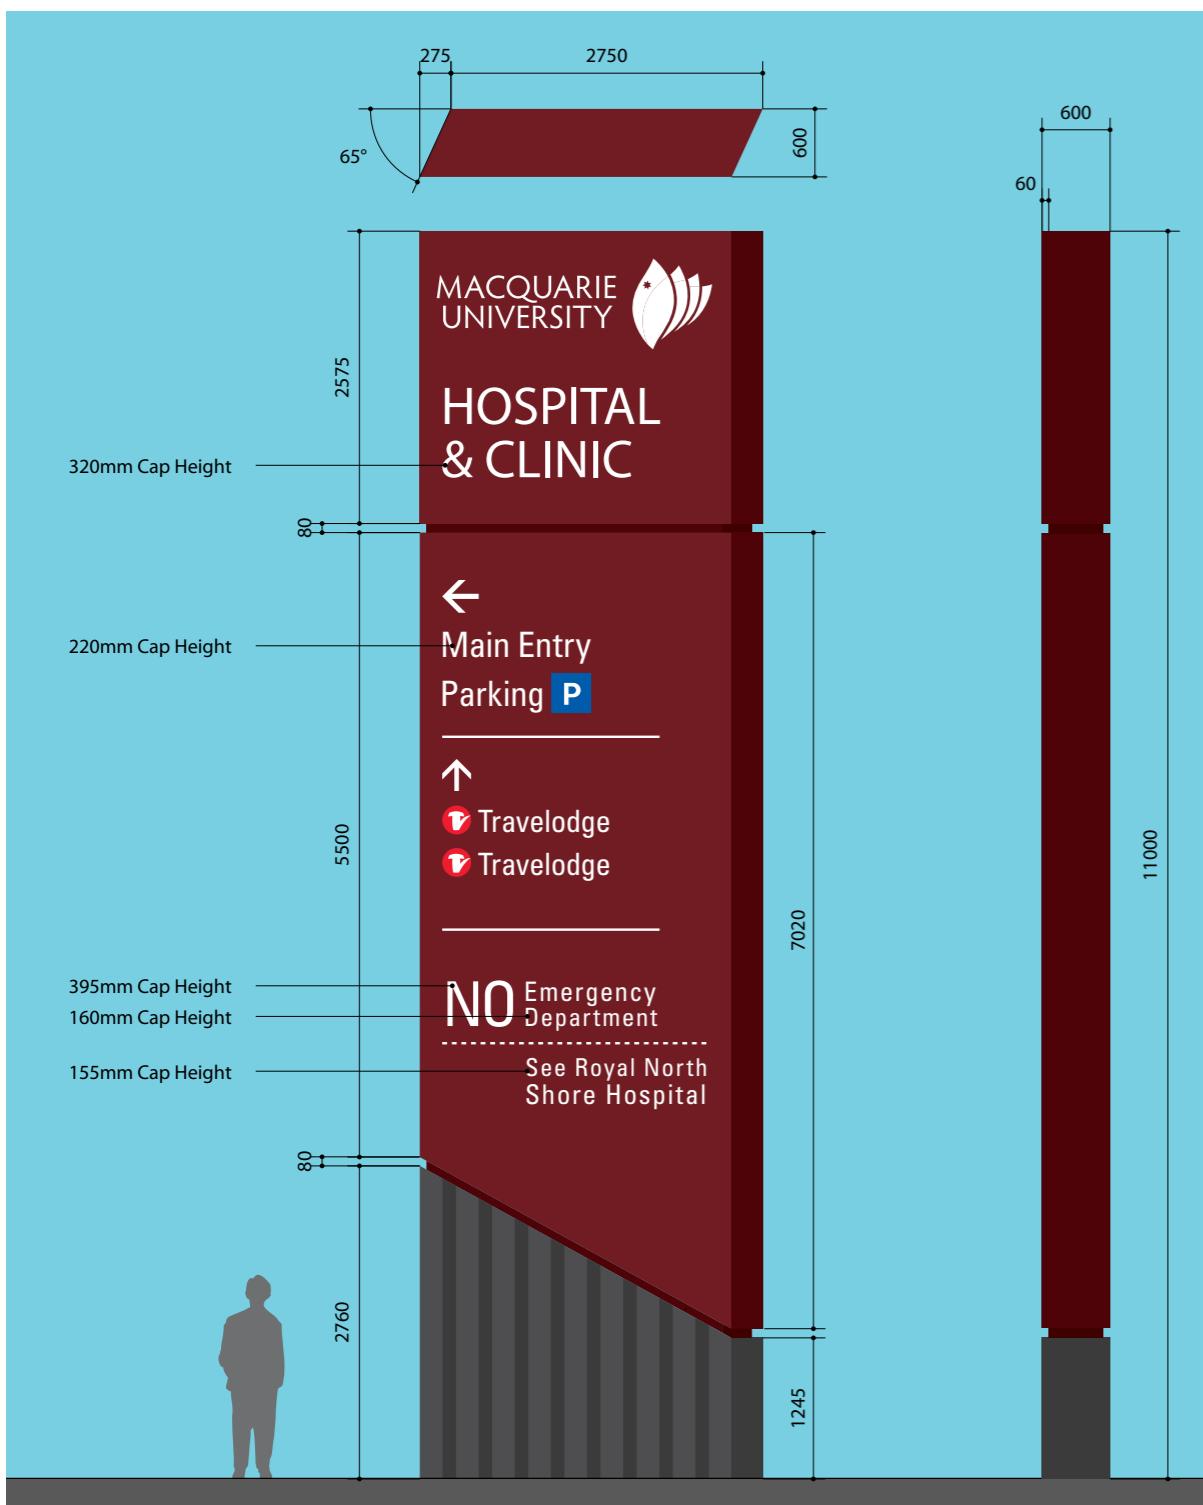

C1

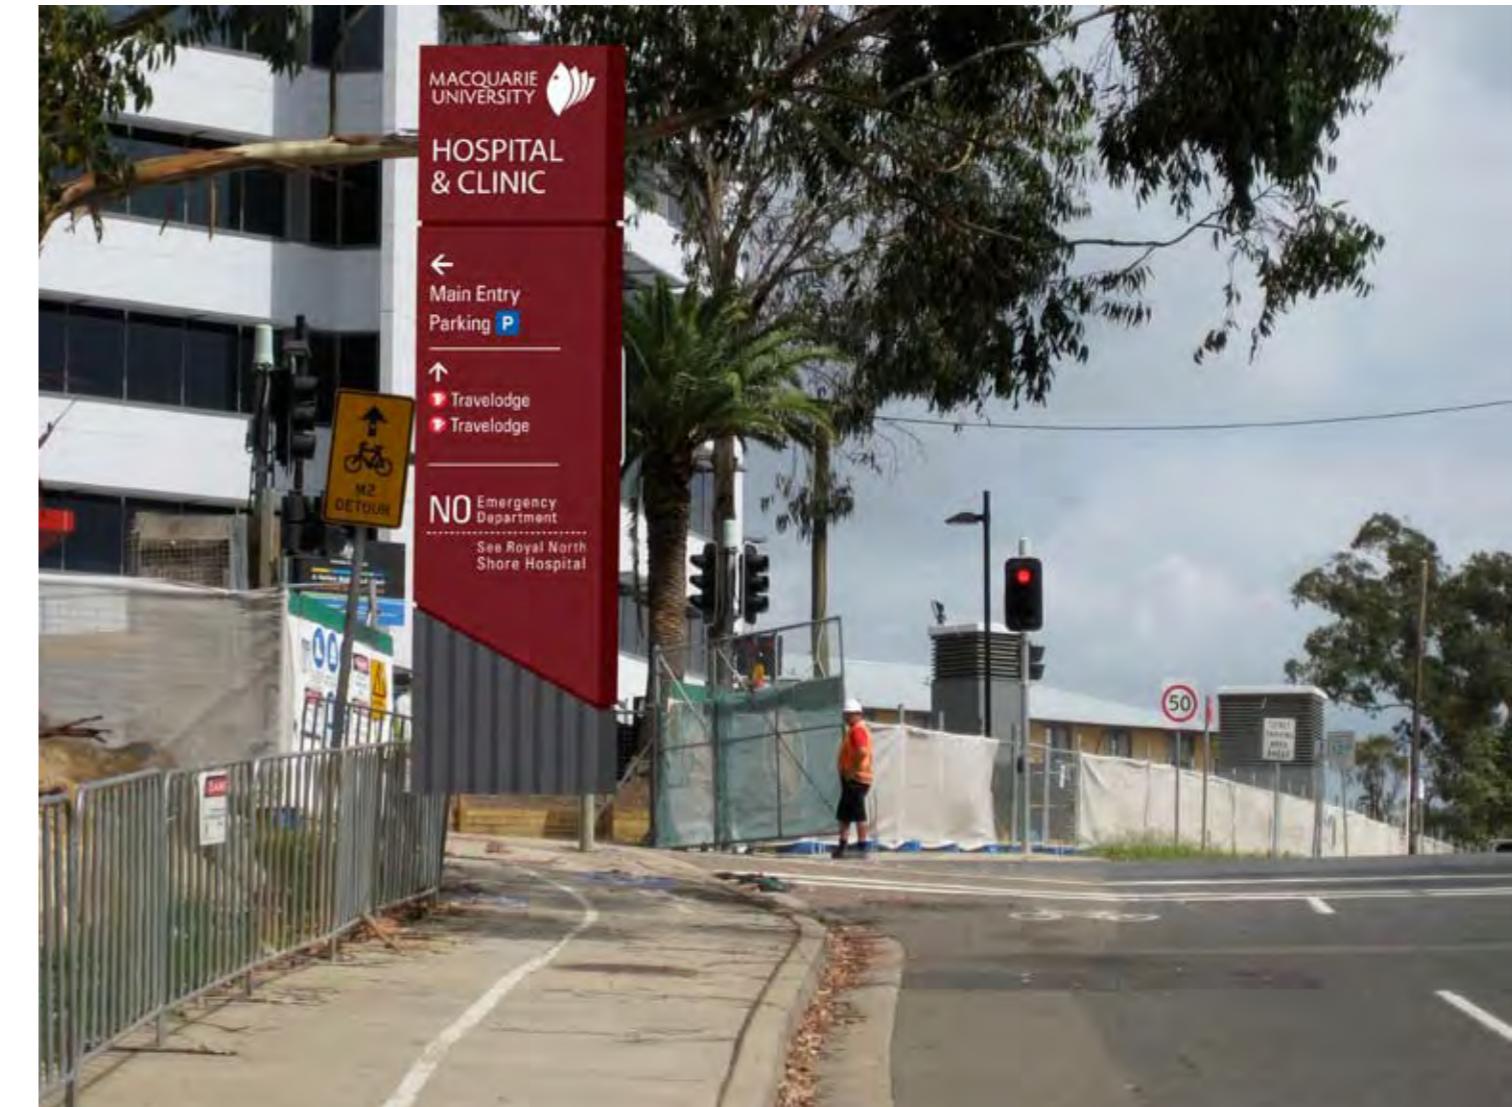

South Elevation

Total area north &amp; south face 60.50sqm

Side Elevation

Note:  
Wording to be finalised

Shown is marker correctly on elevated ground

D	Issued for DA	04.01.10
C	Issued for DA	15.12.09
B	Issued for DA	09.12.09
A	Issued for DA	25.11.09
Drawn: SD	Checked: HG	Sheet 1 of 1
		Date: 17.11.09
Client: Aurora Projects Pty Ltd		
Project: Macquarie University Hospital External Signage - DA Document		
Do not scale		
Dimensions in mm		
Job No. S3027	Dwg. 8	Issue D
Scale NTS/AS SHOWN		

NOTE  
These are intent drawings only  
1. Do not scale this drawing.  
Do not trace and do not scan.  
2. Structural design and certification by contractor/engineer.

3. No electronic artwork supplied unless otherwise specified.  
4. Application of graphics to sign is subject to client approval.


5. Manufacture subject to approved contractors shop drawing.  
6. Dimensions to be verified onsite by contractor.  
7. All fixings to be non-corrosive.

8. All workmanship and materials to be strictly in accordance with current and relevant S.A.A. codes and Local Government requirements.  
Copyright ©  
No part of this work may be reproduced or altered by any process, or any other exclusive right exercised, without the permission of Minale Tattersfield Design Pty Ltd. 125a Kent Street, Sydney, 2000.

Minale Tattersfield

## Main Entry Marker - View from North

C1

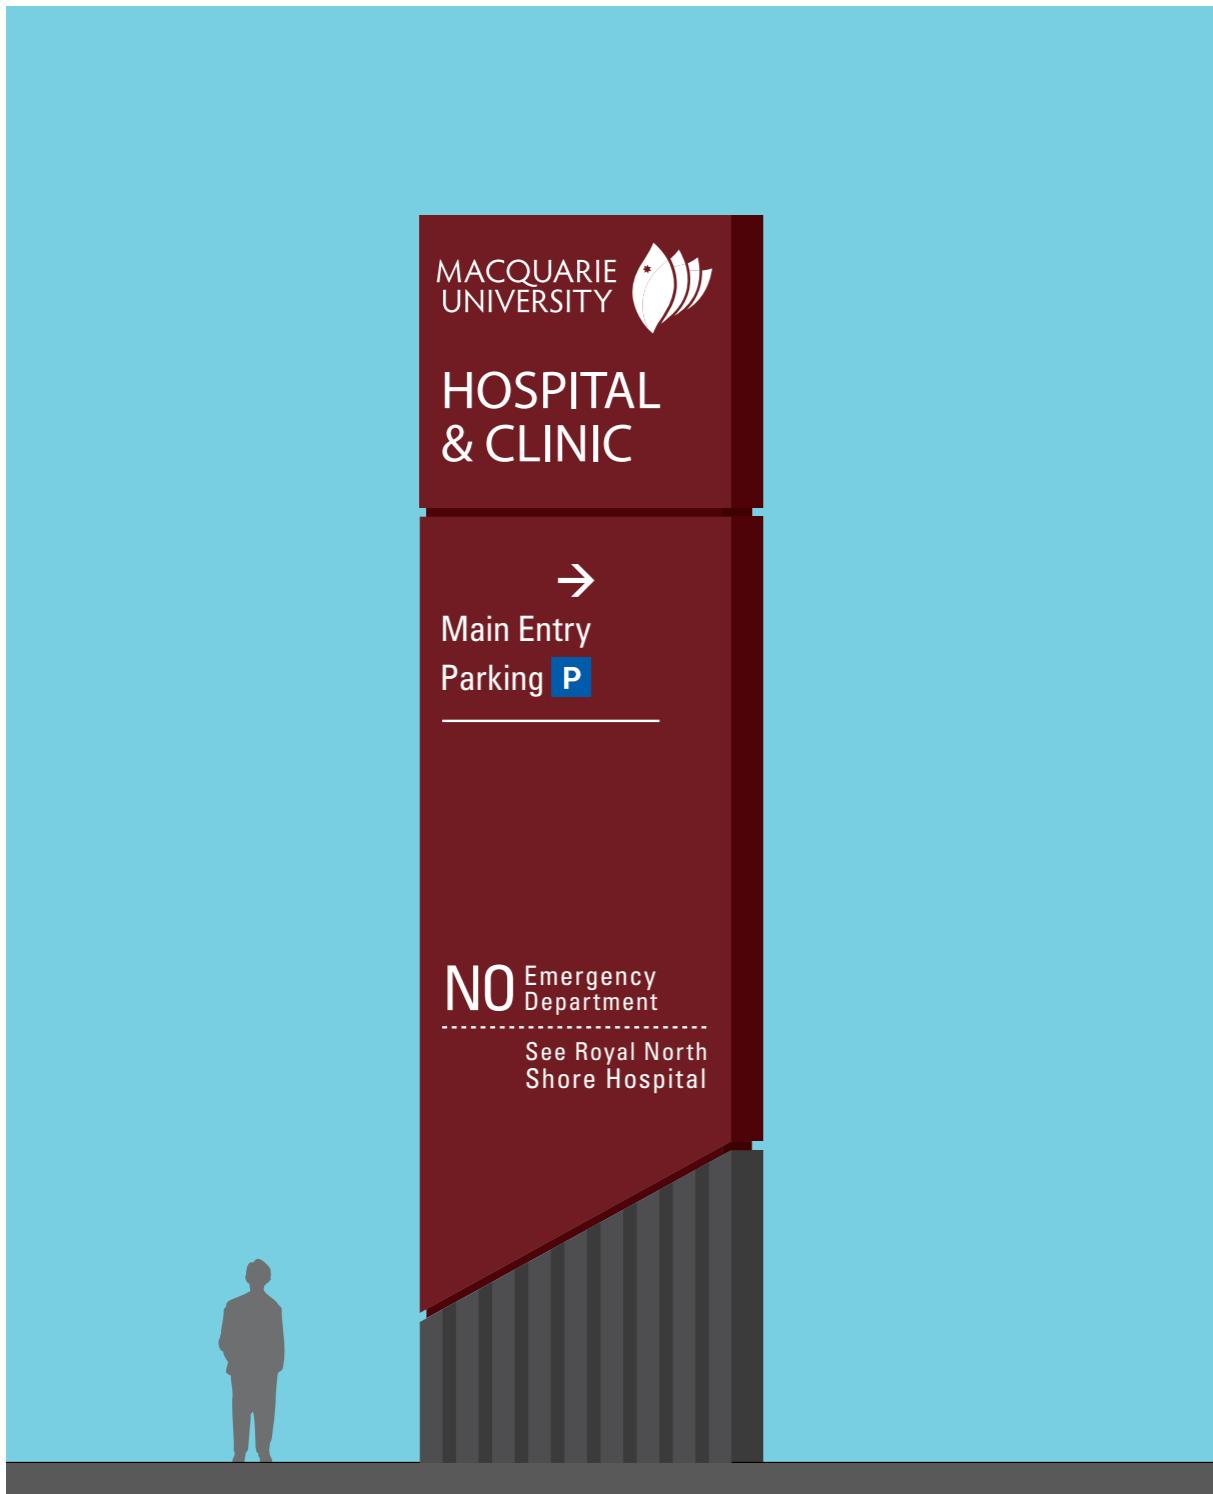

Note:  
Wording to be finalised

NOTE  
These are intent drawings only  
1. Do not scale this drawing.  
Do not trace and do not scan.  
2. Structural design and certification  
by contractor/engineer.

3. No electronic artwork supplied  
unless otherwise specified.  
4. Application of graphics to sign is  
subject to client approval.

5. Manufacture subject to approved  
contractors shop drawing.  
6. Dimensions to be verified onsite by  
contractor.  
7. All fixings to be non-corrosive.

8. All workmanship and materials to be  
strictly in accordance with current  
and relevant S.A.A. codes and Local  
Government requirements.

Copyright ©  
No part of this work may be reproduced or altered by any process,  
or any other exclusive right exercised, without the permission of  
Minale Tattersfield Design Pty Ltd. 125a Kent Street, Sydney, 2000.

C1



Shown is marker correctly on elevated ground

D	Issued for DA	04.01.10
C	Issued for DA	15.12.09
B	Issued for DA	09.12.09
A	Issued for DA	25.11.09
Drawn: SD	Checked: HG	Sheet 1 of 1 Date: 17.11.09
Client: Aurora Projects Pty Ltd	Project: Macquarie University Hospital External Signage - DA Document	A3
Do not scale	Dimensions in mm	
Job No. S3027	Dwg. 9	Issue D
Scale NTS/AS SHOWN		

Minale Tattersfield

C1



Note:

Wording to be finalised - Shown is marker correctly on elevated ground

D	Issued for DA	04.01.10
C	Issued for DA	15.12.09
B	Issued for DA	09.12.09
A	Issued for DA	25.11.09
Drawn: SD	Checked: HG	Sheet 1 of 1
		Date: 17.11.09
Client: Aurora Projects Pty Ltd		
Project: Macquarie University Hospital External Signage - DA Document		
Do not scale		
Dimensions in mm		
Job No. S3027	Dwg. 10	Issue D
Scale NTS/AS SHOWN		

NOTE  
These are intent drawings only  
1. Do not scale this drawing.  
Do not trace and do not scan.  
2. Structural design and certification by contractor/engineer.

3. No electronic artwork supplied unless otherwise specified.  
4. Application of graphics to sign is subject to client approval.

5. Manufacture subject to approved contractors shop drawing.  
6. Dimensions to be verified onsite by contractor.  
7. All fixings to be non-corrosive.

8. All workmanship and materials to be strictly in accordance with current and relevant S.A.A. codes and Local Government requirements.

Copyright ©  
No part of this work may be reproduced or altered by any process, or any other exclusive right exercised, without the permission of Minale Tattersfield Design Pty Ltd. 125a Kent Street, Sydney, 2000.

Minale Tattersfield

## Main Entry Marker and Building Identity - View from North



## Note:

Wording to be finalised

NOTE  
These are intent drawings only  
1. Do not scale this drawing.  
Do not trace and do not scan.  
2. Structural design and certification by contractor/engineer.

3. No electronic artwork supplied unless otherwise specified.  
4. Application of graphics to sign is subject to client approval.

5. Manufacture subject to approved contractors shop drawing.  
6. Dimensions to be verified onsite by contractor.  
7. All fixings to be non-corrosive.

8. All workmanship and materials to be strictly in accordance with current and relevant S.A.A. codes and Local Government requirements.


Copyright ©  
No part of this work may be reproduced or altered by any process, or any other exclusive right exercised, without the permission of Minale Tattersfield Design Pty Ltd. 125a Kent Street, Sydney, 2000.

Minale Tattersfield

D	Issued for DA	04.01.10
C	Issued for DA	15.12.09
B	Issued for DA	09.12.09
A	Issued for DA	25.11.09
Drawn: SD	Checked: HG	Sheet 1 of 1
		Date: 17.11.09
Client: Aurora Projects Pty Ltd		
Project: Macquarie University Hospital External Signage - DA Document		
Do not scale		
Dimensions in mm		
Job No. S3027	Dwg. 11	Issue D
		Scale NTS/AS SHOWN

C1

C1

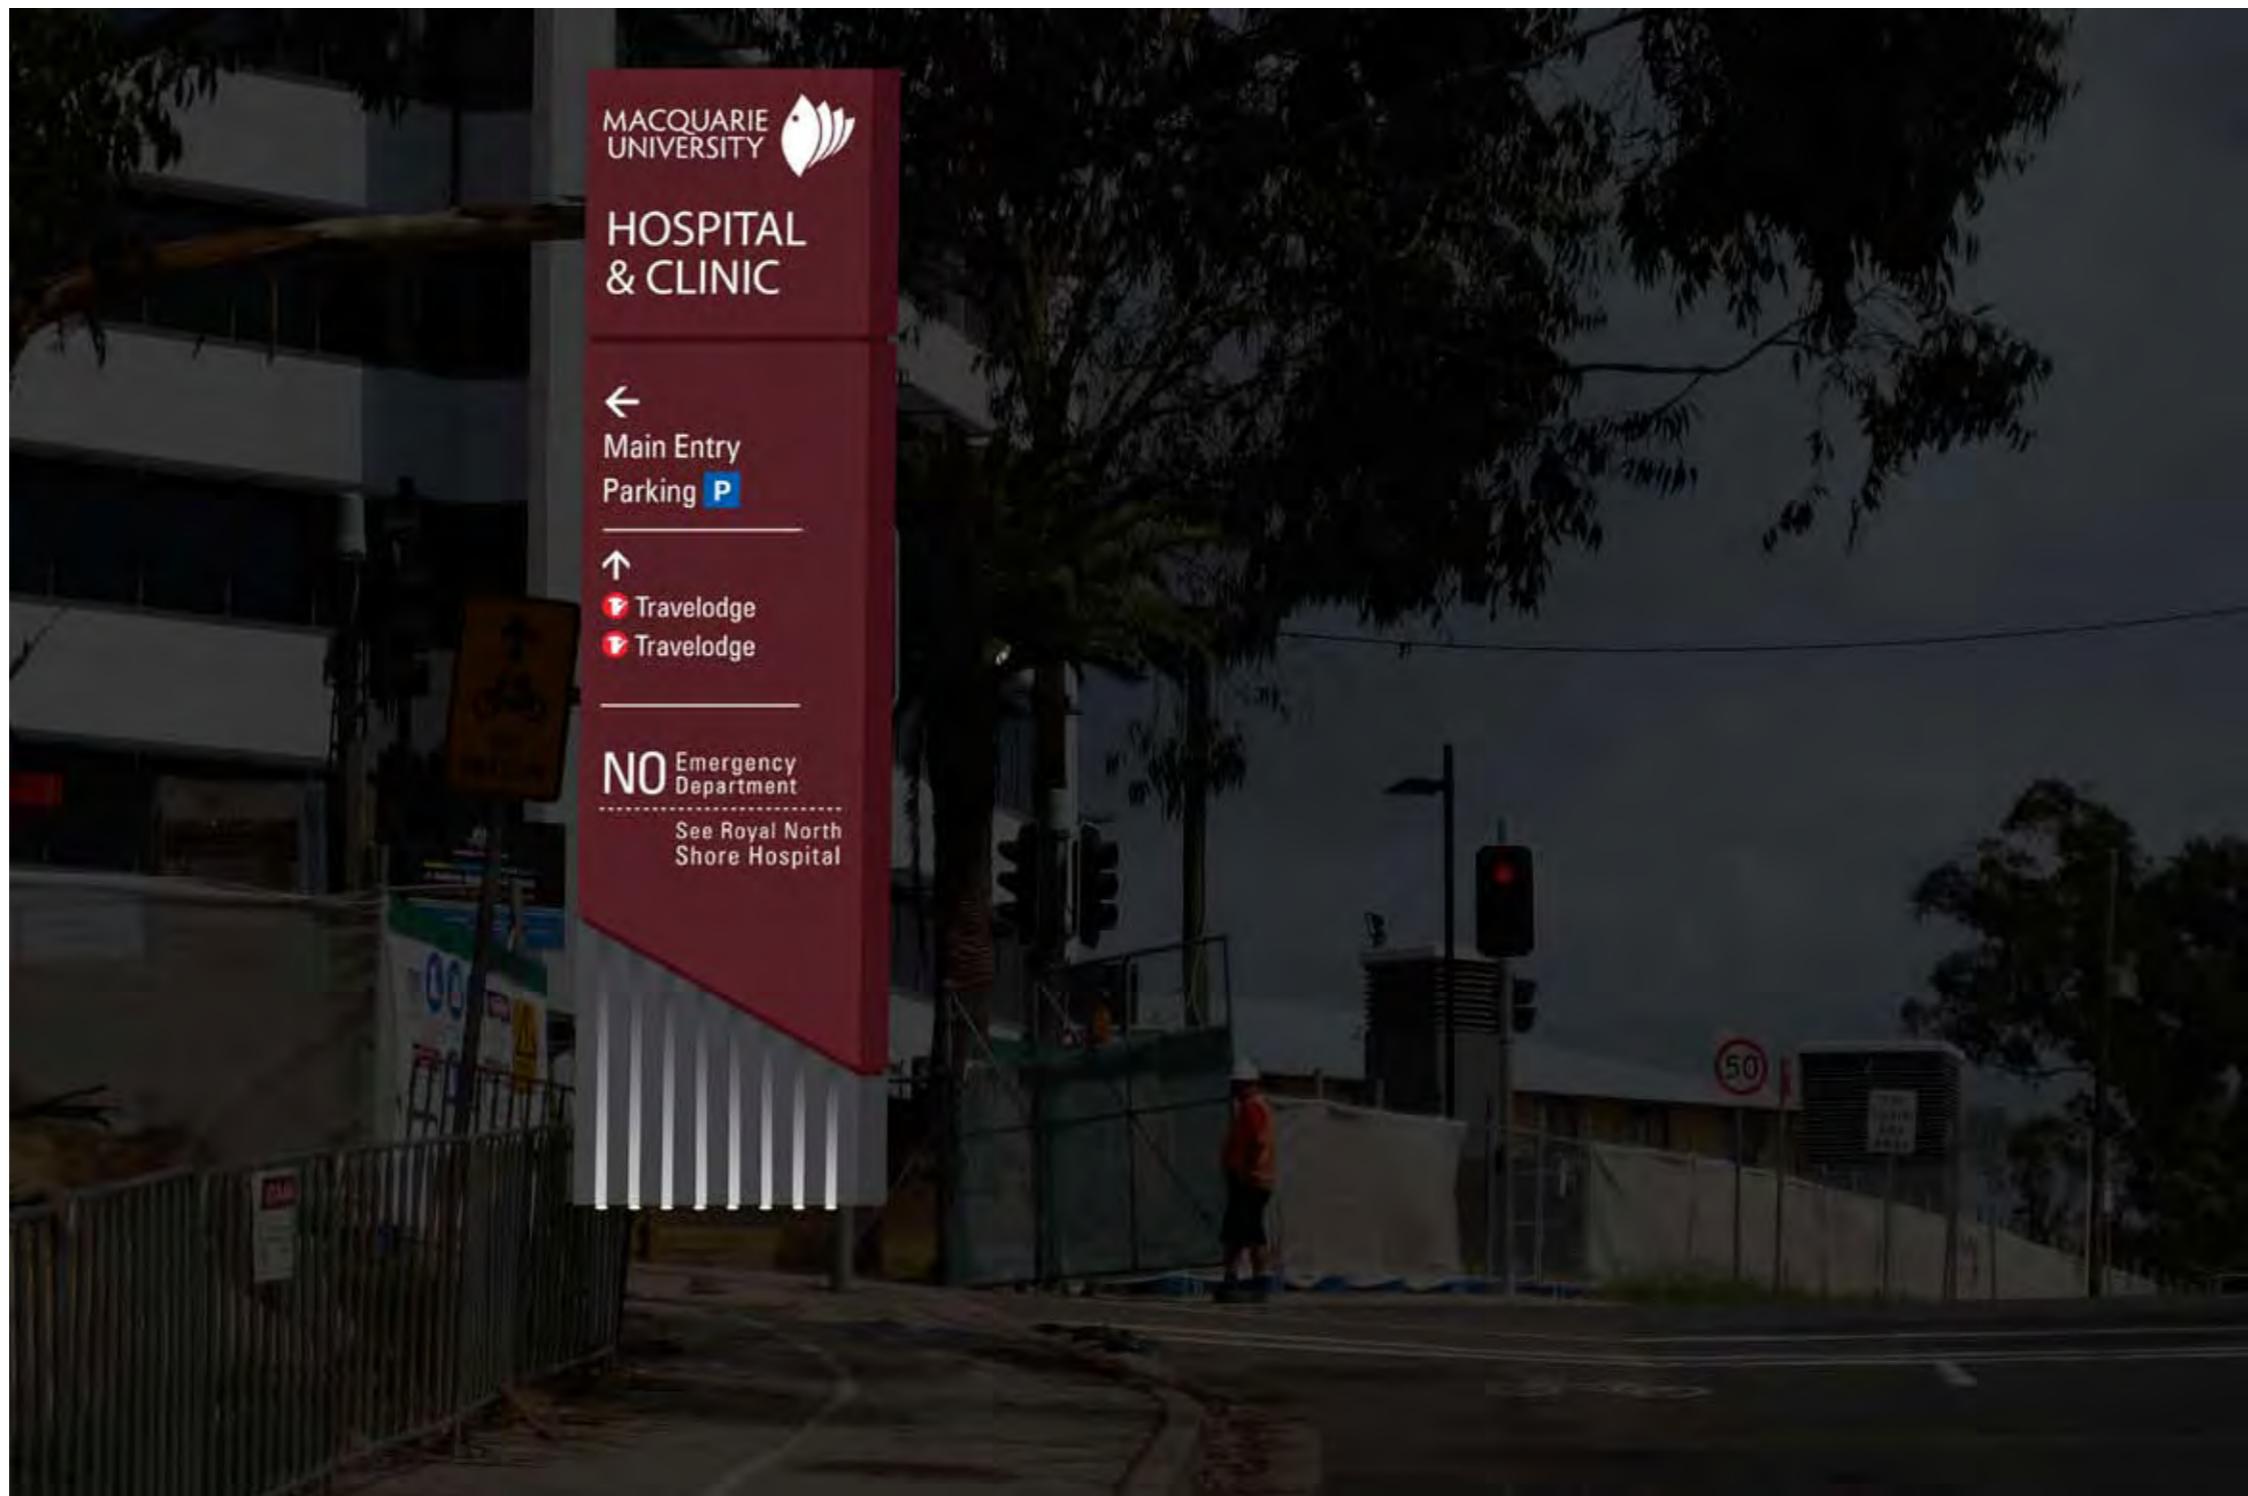

Main marker showing appearance after dark.  
Shown is internally illuminated sign and in-ground spotlights to concrete base of sign.

D	Issued for DA	04.01.10
C	Issued for DA	15.12.09
B	Issued for DA	09.12.09
A	Issued for DA	25.11.09
Drawn: SD	Checked: HG	Sheet 1 of 1
		Date: 17.11.09
Client: Aurora Projects Pty Ltd		
Project: Macquarie University Hospital External Signage - DA Document		
Do not scale		
Dimensions in mm		
Job No. S3027	Dwg. 12	Issue D
Scale NTS/AS SHOWN		

NOTE  
These are intent drawings only  
1. Do not scale this drawing.  
Do not trace and do not scan.  
2. Structural design and certification by contractor/engineer.

3. No electronic artwork supplied unless otherwise specified.  
4. Application of graphics to sign is subject to client approval.

5. Manufacture subject to approved contractors shop drawing.  
6. Dimensions to be verified onsite by contractor.  
7. All fixings to be non-corrosive.

8. All workmanship and materials to be strictly in accordance with current and relevant S.A.A. codes and Local Government requirements.


Copyright ©  
No part of this work may be reproduced or altered by any process, or any other exclusive right exercised, without the permission of Minale Tattersfield Design Pty Ltd. 125a Kent Street, Sydney, 2000.

Minale Tattersfield

## Approach from North

C2


Plan

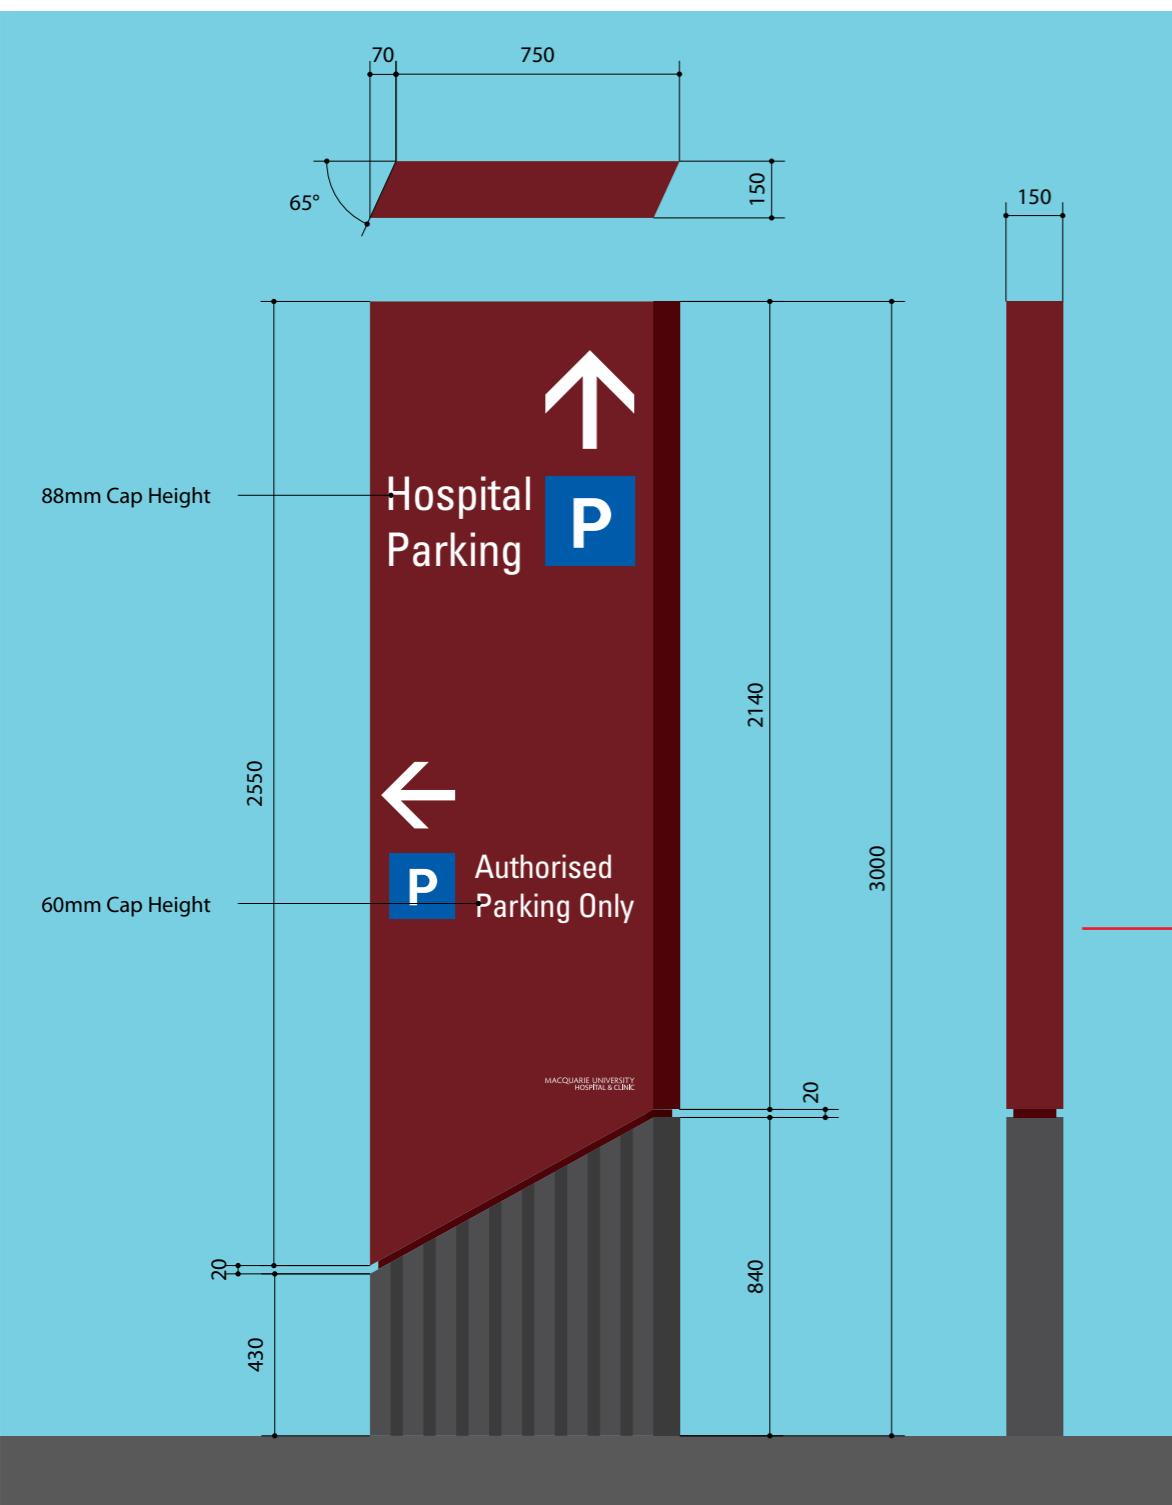

C3



C4

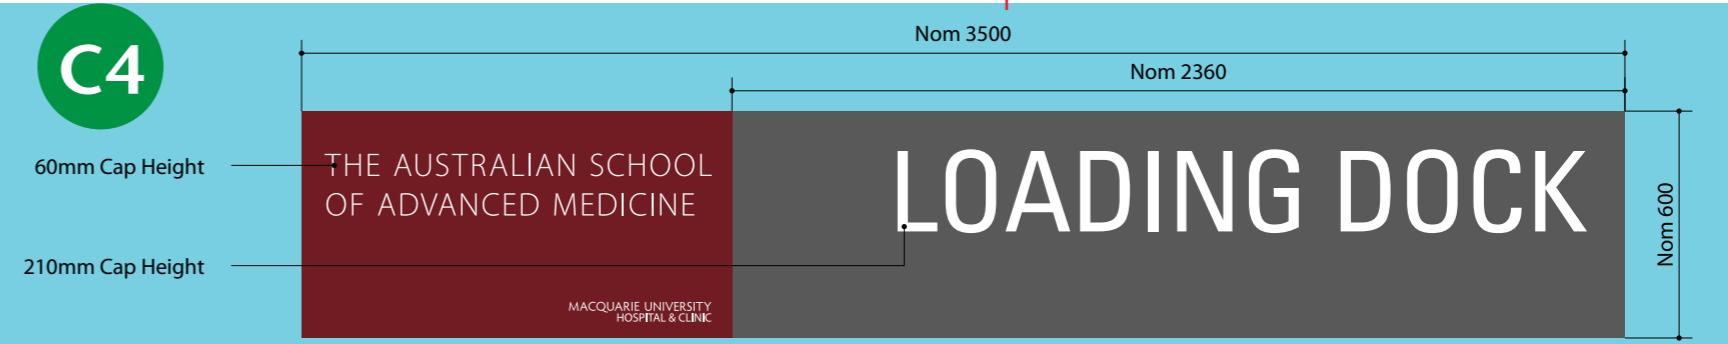

South Elevation

Side Elevation

Total area north &amp; south face 4.5sqm

Total area face 2.1sqm

D	Issued for DA	04.01.10
C	Issued for DA	15.12.09
B	Issued for DA	09.12.09
A	Issued for DA	25.11.09
Drawn: SD	Checked: HG	Sheet 1 of 1
		Date: 17.11.09
Client: Aurora Projects Pty Ltd		
Project: Macquarie University Hospital External Signage - DA Document		
Do not scale		
Dimensions in mm		
Job No. S3027	Dwg. 13	Issue D
Scale NTS/AS SHOWN		

NOTE  
These are intent drawings only  
1. Do not scale this drawing.  
Do not trace and do not scan.  
2. Structural design and certification by contractor/engineer.

3. No electronic artwork supplied unless otherwise specified.  
4. Application of graphics to sign is subject to client approval.

5. Manufacture subject to approved contractors shop drawing.  
6. Dimensions to be verified onsite by contractor.  
7. All fixings to be non-corrosive.

8. All workmanship and materials to be strictly in accordance with current and relevant S.A.A. codes and Local Government requirements.


Copyright ©  
No part of this work may be reproduced or altered by any process, or any other exclusive right exercised, without the permission of Minale Tattersfield Design Pty Ltd. 125a Kent Street, Sydney, 2000.

Minale Tattersfield

A3  
Do not scale  
Dimensions in mm

C2

Plan

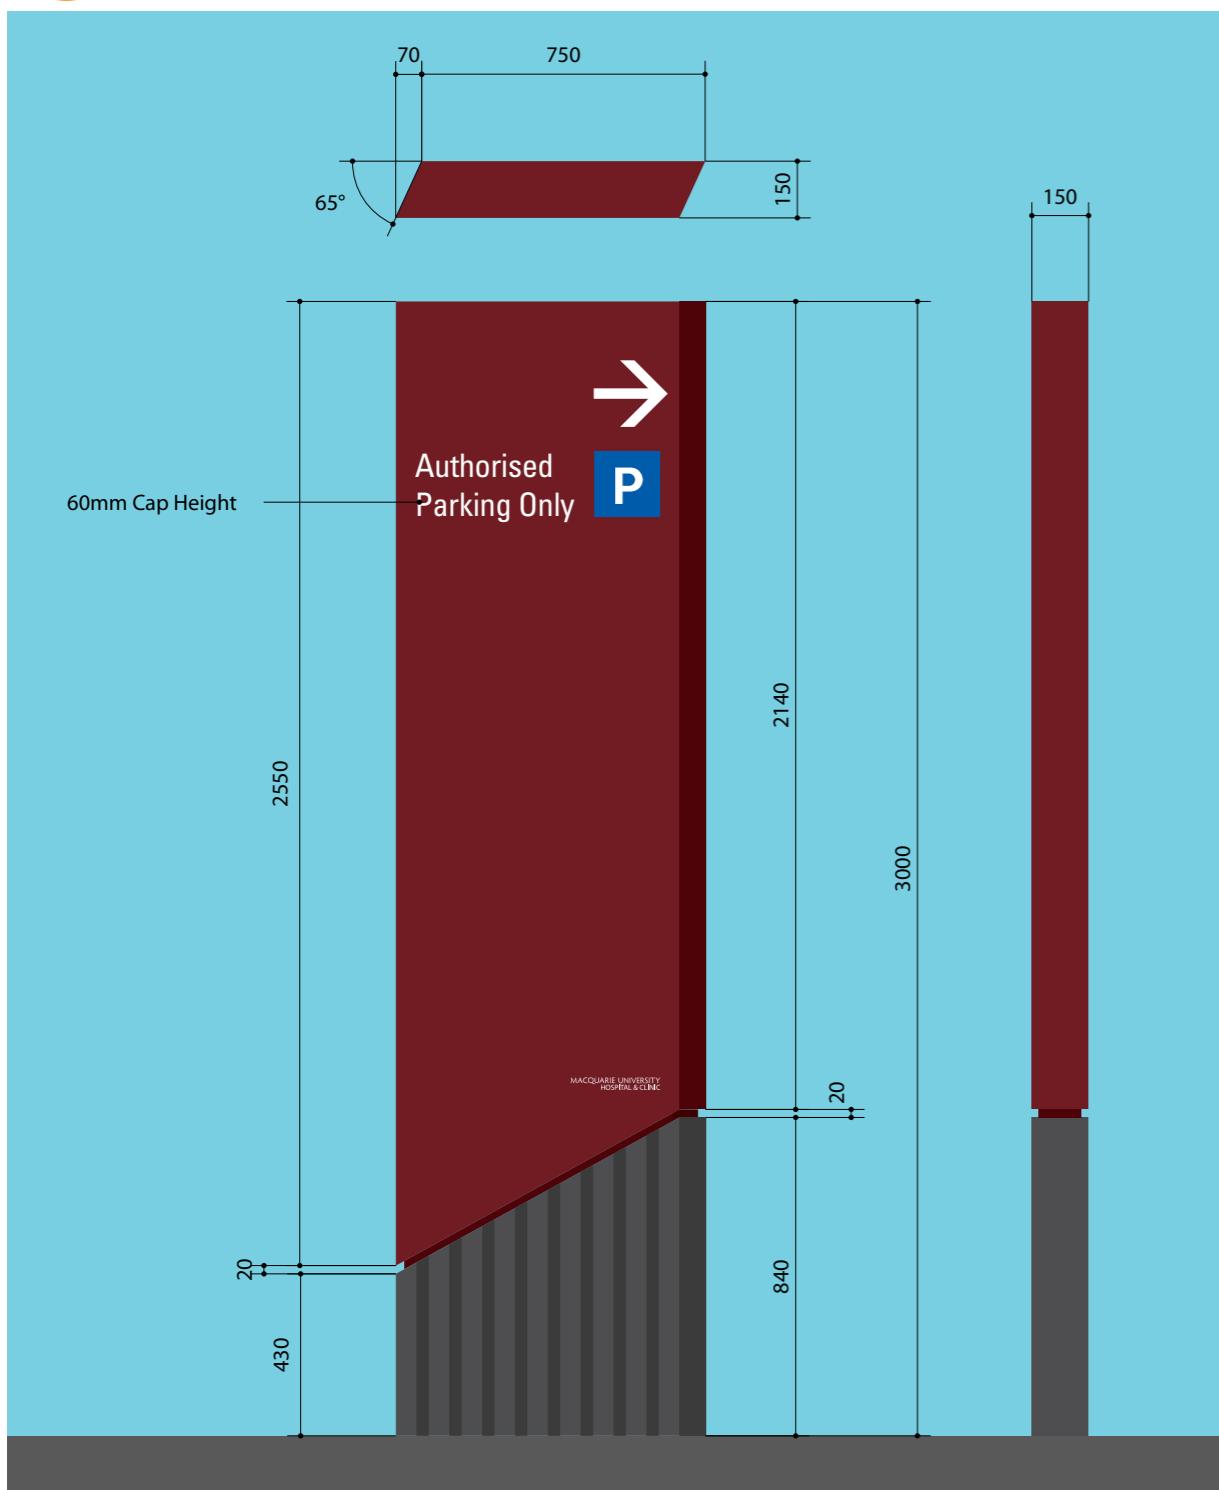

North Elevation

Side Elevation

**NOTE**  
These are intent drawings only  
1. Do not scale this drawing.  
Do not trace and do not scan.  
2. Structural design and certification  
by contractor/engineer.

3. No electronic artwork supplied  
unless otherwise specified.  
4. Application of graphics to sign is  
subject to client approval.

5. Manufacture subject to approved  
contractors shop drawing.  
6. Dimensions to be verified onsite by  
contractor.  
7. All fixings to be non-corrosive.


8. All workmanship and materials to be  
strictly in accordance with current  
and relevant S.A.A. codes and Local  
Government requirements.

Copyright ©  
No part of this work may be reproduced or altered by any process,  
or any other exclusive right exercised, without the permission of  
Minale Tattersfield Design Pty Ltd. 125a Kent Street, Sydney, 2000.

Minale Tattersfield

D	Issued for DA	04.01.10
C	Issued for DA	15.12.09
B	Issued for DA	09.12.09
A	Issued for DA	25.11.09
Drawn: SD	Checked: HG	Sheet 1 of 1
		Date: 17.11.09
Client: Aurora Projects Pty Ltd		
Project: Macquarie University Hospital		
External Signage - DA Document		
Do not scale		
Dimensions in mm		
Job No. S3027	Dwg. 14	Issue D
Scale NTS/AS SHOWN		

A3  
Do not scale  
Dimensions in mm

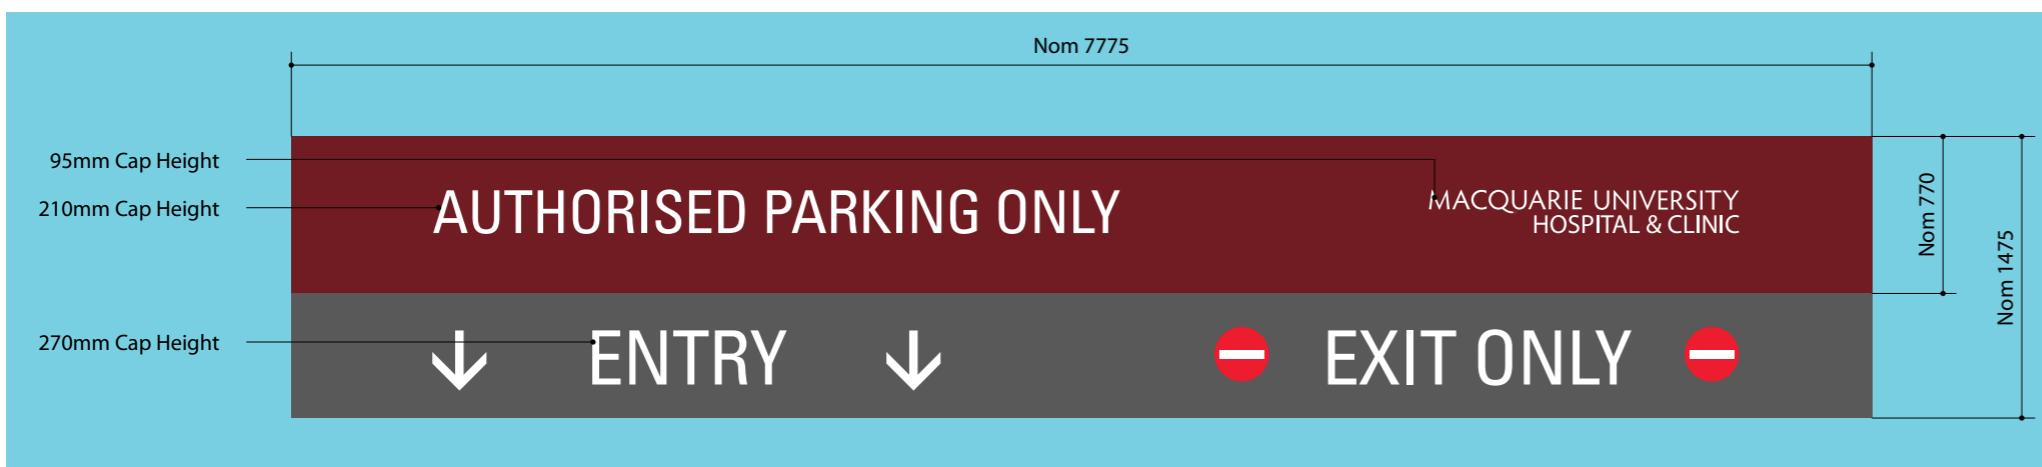

Total area face 11.5sqm

NOTE  
These are intent drawings only  
1. Do not scale this drawing.  
Do not trace and do not scan.  
2. Structural design and certification by contractor/engineer.

3. No electronic artwork supplied unless otherwise specified.  
4. Application of graphics to sign is subject to client approval.

5. Manufacture subject to approved contractors shop drawing.  
6. Dimensions to be verified onsite by contractor.  
7. All fixings to be non-corrosive.

8. All workmanship and materials to be strictly in accordance with current and relevant S.A.A. codes and Local Government requirements.

Copyright ©  
No part of this work may be reproduced or altered by any process, or any other exclusive right exercised, without the permission of Minale Tattersfield Design Pty Ltd. 125a Kent Street, Sydney, 2000.

Minale Tattersfield

D	Issued for DA	04.01.10
C	Issued for DA	15.12.09
B	Issued for DA	09.12.09
A	Issued for DA	25.11.09
Drawn: SD	Checked: HG	Sheet 1 of 1
		Date: 17.11.09
Client: Aurora Projects Pty Ltd		
Project: Macquarie University Hospital External Signage - DA Document		
Do not scale		
Dimensions in mm		
Job No. S3027	Dwg. 15	Issue D
		Scale NTS/AS SHOWN

A3



1:100

D	Issued for DA	04.01.10
C	Issued for DA	15.12.09
B	Issued for DA	09.12.09
A	Issued for DA	25.11.09
Drawn: SD	Checked: HG	Sheet 1 of 1
		Date: 17.11.09
Client:	Aurora Projects Pty Ltd	
Project:	Macquarie University Hospital External Signage - DA Document	
Do not scale		A3
Dimensions in mm		
Job No. S3027	Dwg. 16	Issue D
Scale NTS/AS SHOWN		

NOTE  
These are intent drawings only  
1. Do not scale this drawing.  
Do not trace and do not scan.  
2. Structural design and certification by contractor/engineer.

3. No electronic artwork supplied unless otherwise specified.  
4. Application of graphics to sign is subject to client approval.


5. Manufacture subject to approved contractors shop drawing.  
6. Dimensions to be verified onsite by contractor.  
7. All fixings to be non-corrosive.

8. All workmanship and materials to be strictly in accordance with current and relevant S.A.A. codes and Local Government requirements.

Copyright ©  
No part of this work may be reproduced or altered by any process, or any other exclusive right exercised, without the permission of Minale Tattersfield Design Pty Ltd. 125a Kent Street, Sydney, 2000.


Minale Tattersfield

H1

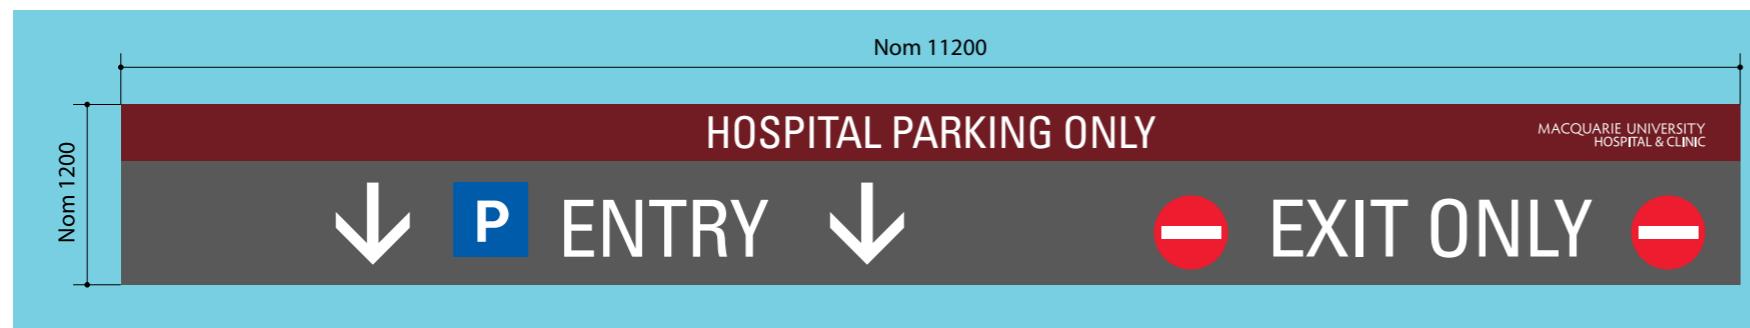

H2

Total area face 13.44sqm

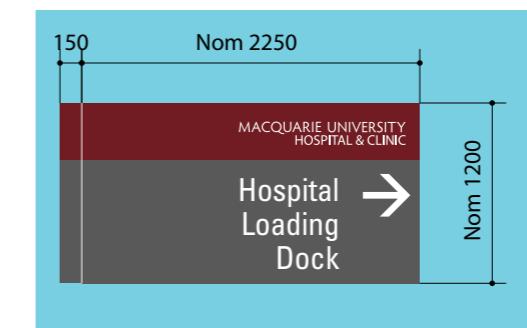

H3

Non illuminated sign  
Total area face 2.88sqm

D	Issued for DA	04.01.10
C	Issued for DA	15.12.09
B	Issued for DA	09.12.09
A	Issued for DA	25.11.09
Drawn: SD	Checked: HG	Sheet 1 of 1
		Date: 17.11.09
Client: Aurora Projects Pty Ltd		
Project: Macquarie University Hospital External Signage - DA Document		
Do not scale		
Dimensions in mm		
Job No. S3027	Dwg. 17	Issue D
Scale NTS/AS SHOWN		

NOTE  
These are intent drawings only  
1. Do not scale this drawing.  
Do not trace and do not scan.  
2. Structural design and certification by contractor/engineer.

3. No electronic artwork supplied unless otherwise specified.  
4. Application of graphics to sign is subject to client approval.

5. Manufacture subject to approved contractors shop drawing.  
6. Dimensions to be verified onsite by contractor.  
7. All fixings to be non-corrosive.


8. All workmanship and materials to be strictly in accordance with current and relevant S.A.A. codes and Local Government requirements.

Copyright ©  
No part of this work may be reproduced or altered by any process, or any other exclusive right exercised, without the permission of Minale Tattersfield Design Pty Ltd. 125a Kent Street, Sydney, 2000.

Minale Tattersfield

A3

H4

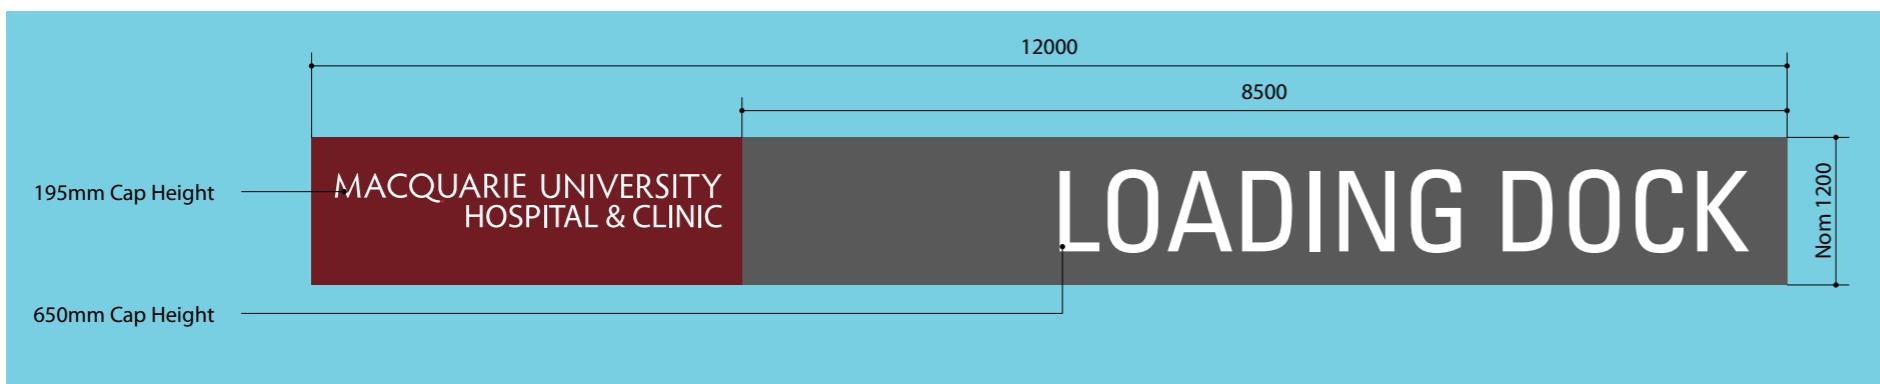

Total area face 14.4sqm

**NOTE**  
These are intent drawings only  
1. Do not scale this drawing.  
Do not trace and do not scan.  
2. Structural design and certification by contractor/engineer.

3. No electronic artwork supplied unless otherwise specified.  
4. Application of graphics to sign is subject to client approval.

5. Manufacture subject to approved contractors shop drawing.  
6. Dimensions to be verified onsite by contractor.  
7. All fixings to be non-corrosive.

8. All workmanship and materials to be strictly in accordance with current and relevant S.A.A. codes and Local Government requirements.

Copyright ©  
No part of this work may be reproduced or altered by any process, or any other exclusive right exercised, without the permission of Minale Tattersfield Design Pty Ltd. 125a Kent Street, Sydney, 2000.

Minale Tattersfield

D	Issued for DA	04.01.10
C	Issued for DA	15.12.09
B	Issued for DA	09.12.09
A	Issued for DA	25.11.09
Drawn: SD	Checked: HG	Sheet 1 of 1
		Date: 17.11.09
Client: Aurora Projects Pty Ltd		
Project: Macquarie University Hospital External Signage - DA Document		
Do not scale		
Dimensions in mm		
Job No. S3027	Dwg. 18	Issue D
		Scale NTS/AS SHOWN

A3