

# Macquarie University Hospital & Clinic

## Signage DA

Issue F  
15.12.11

Site Plan.....	1
Signage Location Plan A.....	2
Signage Location Plan B.....	3
Signage Location Plan C.....	4
Sign Schedule .....	5
Sign Schedule .....	6
Proposed Graphics Sign o1.....	7
Proposed New Sign o2 .....	8
Proposed New Sign o3 .....	9
Proposed New Sign o4 .....	10
Relocate Existing Sign Sign C6 .....	11



F	Issued for DA	15.12.11
E	Issued for Approval	29.11.11
D	Issued for Approval	25.11.11
C	Issued for Approval	23.11.11
B	Issued for Approval	15.11.11
A	Issued for Approval	10.11.11
Drawn: YH	Checked: HG	Sheet 1 of 1
		Date: 10.11.11
Client: MUHC		
Project: Macquarie University Hospital & Clinic		
Signage DA		
Do not scale		
Dimensions in mm		
Job No. S3090	Dwg. 1	Issue F
Scale NTS/AS SHOWN		

**NOTE**  
These are intent drawings only  
1. Do not scale this drawing.  
Do not trace and do not scan.  
2. Structural design and certification by contractor/engineer.


3. No electronic artwork supplied unless otherwise specified.  
4. Application of graphics to sign is subject to client approval.

5. Manufacture subject to approved contractors shop drawing.  
6. Dimensions to be verified onsite by contractor.  
7. All fixings to be non-corrosive.

8. All workmanship and materials to be strictly in accordance with current and relevant S.A.A. codes and Local Government requirements.

Copyright ©  
No part of this work may be reproduced or altered by any process, or any other exclusive right exercised, without the permission of Minale Tattersfield Design Pty Ltd. 125a Kent Street, Sydney, 2000.

**Minale Tattersfield**  
Sydney | London | Paris | Milan | Moscow | Brussels

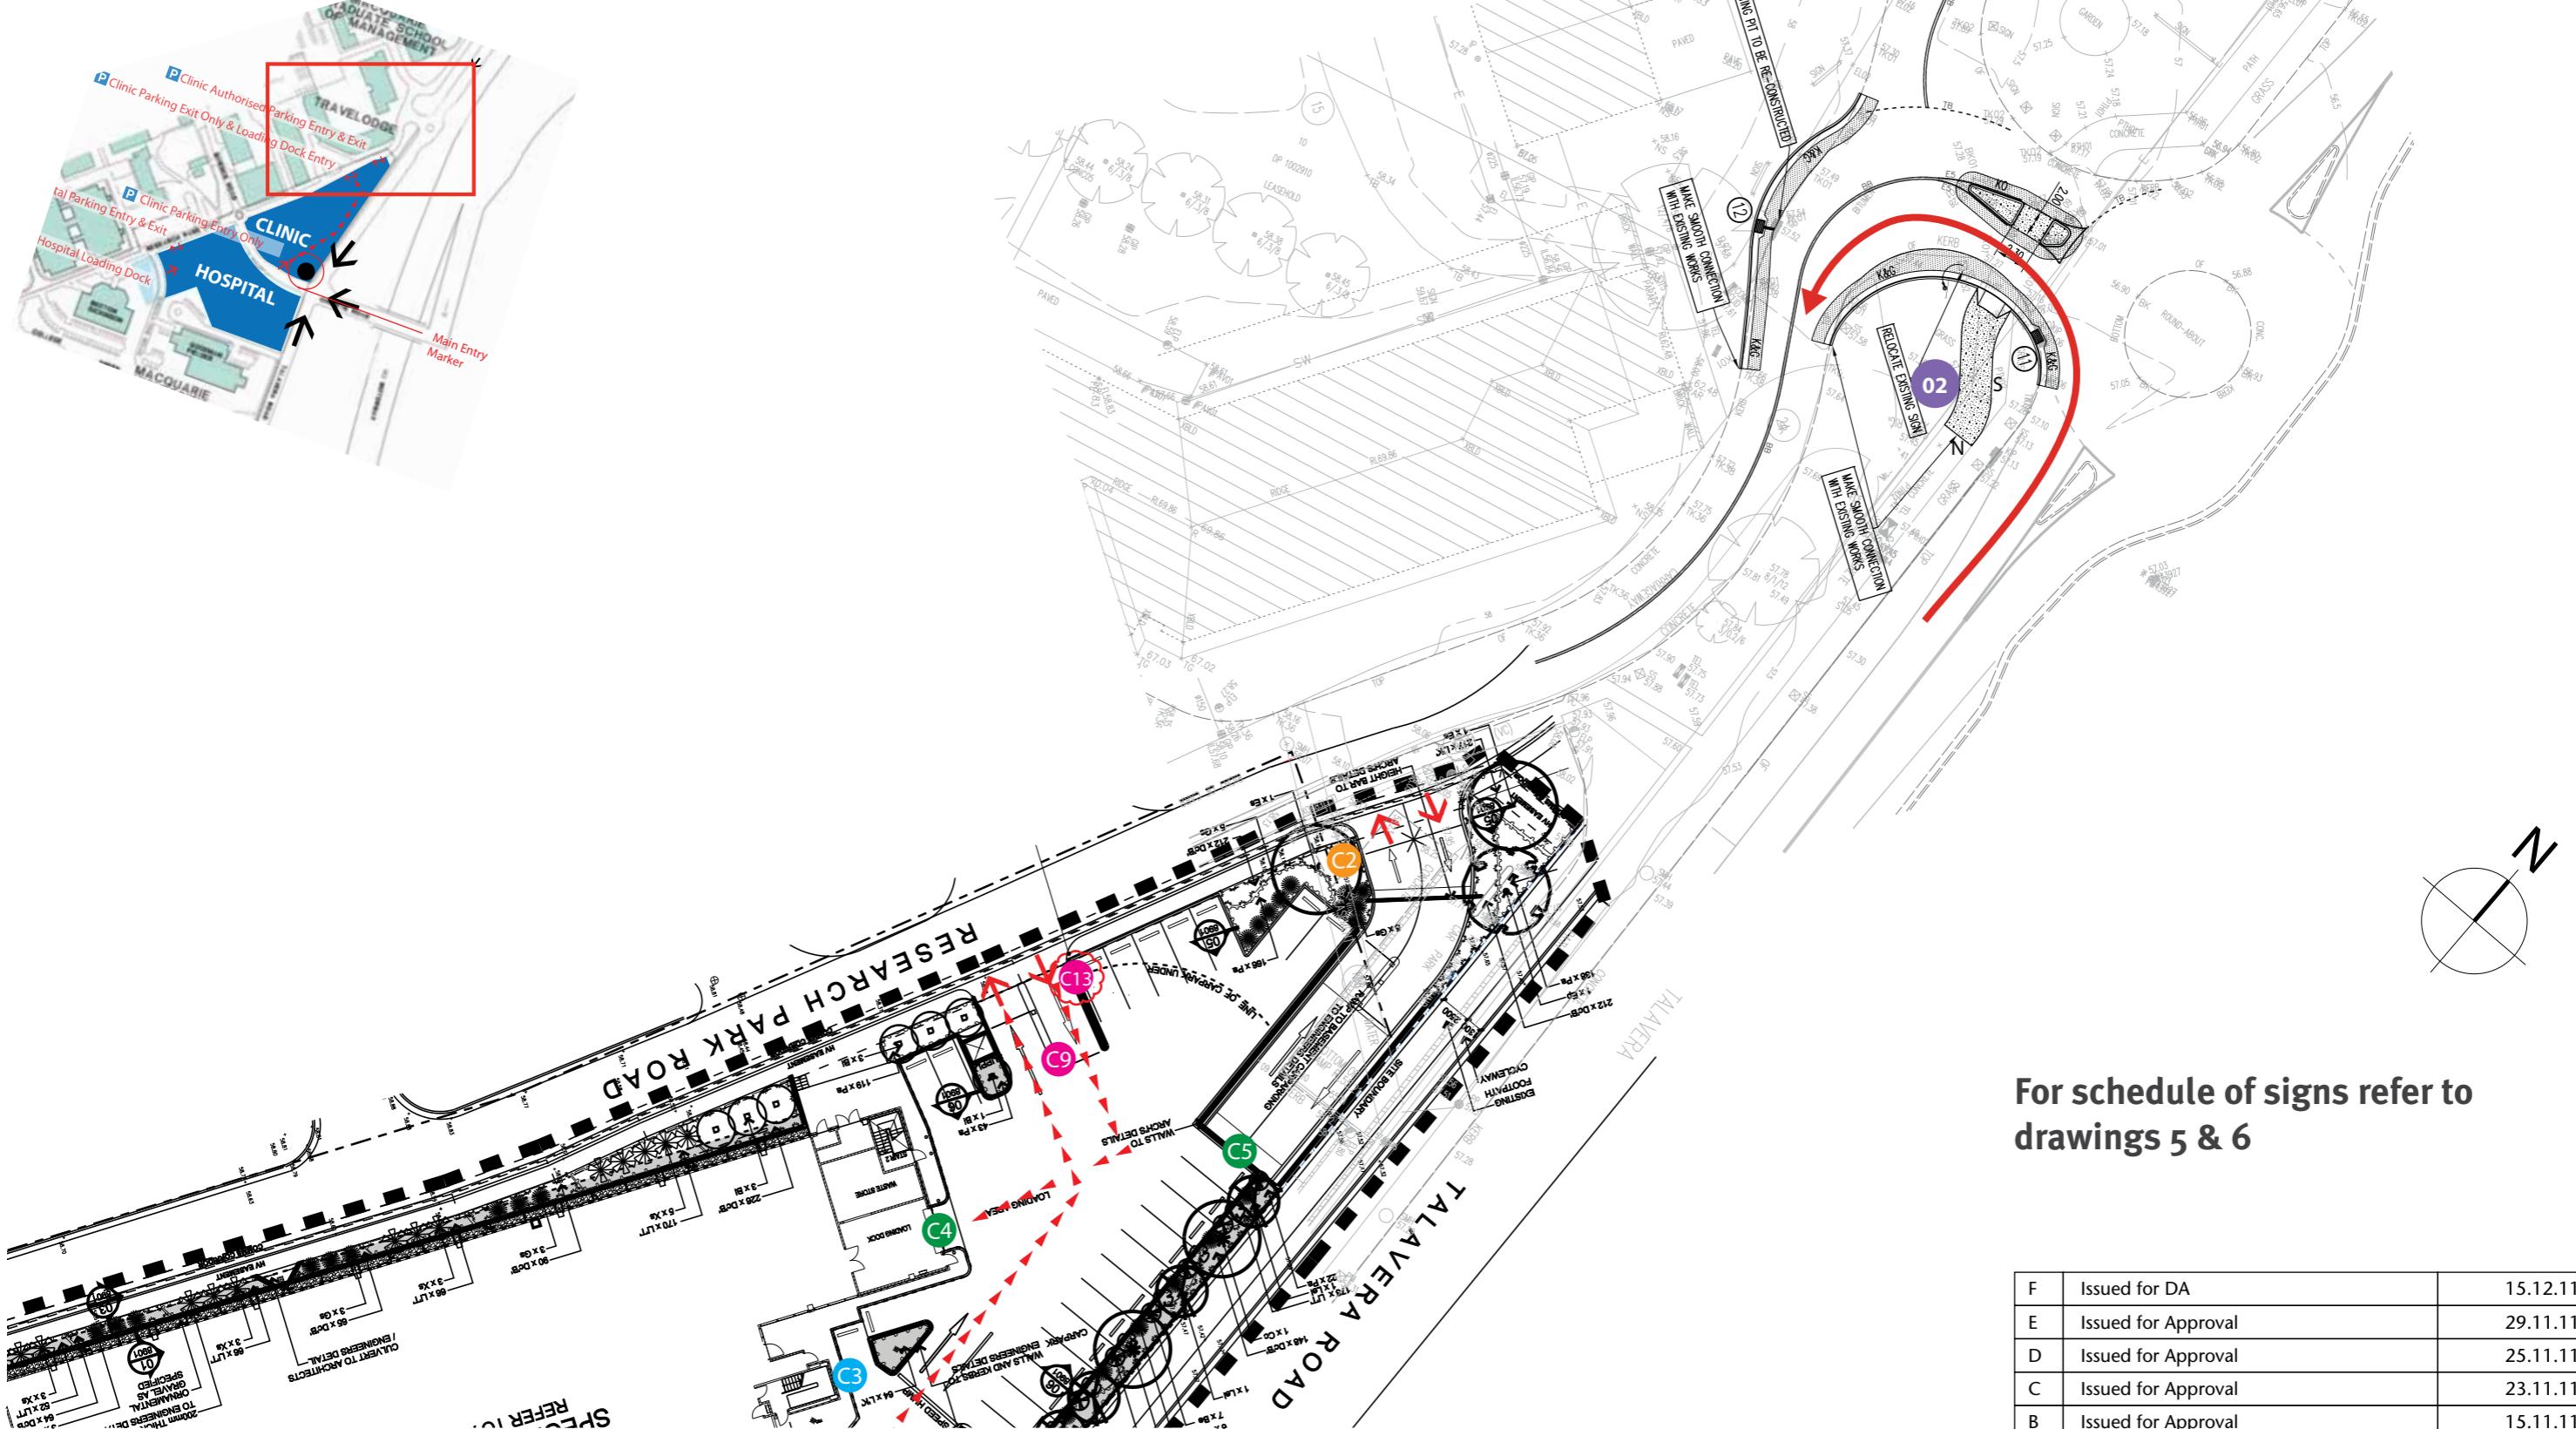

**NOTE**  
These are intent drawings only  
1. Do not scale this drawing.  
Do not trace and do not scan.  
2. Structural design and certification by contractor/engineer.

3. No electronic artwork supplied unless otherwise specified.  
4. Application of graphics to sign is subject to client approval.

5. Manufacture subject to approved contractors shop drawing.  
6. Dimensions to be verified onsite by contractor.  
7. All fixings to be non-corrosive.

8. All workmanship and materials to be strictly in accordance with current and relevant S.A.A. codes and Local Government requirements.

Copyright ©  
No part of this work may be reproduced or altered by any process, or any other exclusive right exercised, without the permission of Minale Tattersfield Design Pty Ltd. 125a Kent Street, Sydney, 2000.

**Minale Tattersfield**  
Sydney | London | Paris | Milan | Moscow | Brussels

F	Issued for DA	15.12.11
E	Issued for Approval	29.11.11
D	Issued for Approval	25.11.11
C	Issued for Approval	23.11.11
B	Issued for Approval	15.11.11
A	Issued for Approval	10.11.11
Drawn: YH	Checked: HG	Sheet 1 of 1
Date: 10.11.11		
Client: MUHC		
Project: Macquarie University Hospital & Clinic Signage DA		
Do not scale		
Dimensions in mm		
Job No. S3090	Dwg. 2	Issue F
Scale NTS/AS SHOWN		



**NOTE**  
These are intent drawings only  
1. Do not scale this drawing.  
Do not trace and do not scan.  
2. Structural design and certification by contractor/engineer.

3. No electronic artwork supplied unless otherwise specified.  
4. Application of graphics to sign is subject to client approval.


5. Manufacture subject to approved contractors shop drawing.  
6. Dimensions to be verified onsite by contractor.  
7. All fixings to be non-corrosive.

8. All workmanship and materials to be strictly in accordance with current and relevant S.A.A. codes and Local Government requirements.

Copyright ©  
No part of this work may be reproduced or altered by any process, or any other exclusive right exercised, without the permission of Minale Tattersfield Design Pty Ltd. 125a Kent Street, Sydney, 2000.

**Minale Tattersfield**  
Sydney | London | Paris | Milan | Moscow | Brussels

F	Issued for DA	15.12.11
E	Issued for Approval	29.11.11
D	Issued for Approval	25.11.11
C	Issued for Approval	23.11.11
B	Issued for Approval	15.11.11
A	Issued for Approval	10.11.11
Drawn: YH	Checked: HG	Sheet 1 of 1
		Date: 10.11.11
Client: MUHC		A3
Project: Macquarie University Hospital & Clinic Signage DA		Do not scale
		Dimensions in mm
Job No. S3090	Dwg. 3	Issue F
		Scale NTS/AS SHOWN

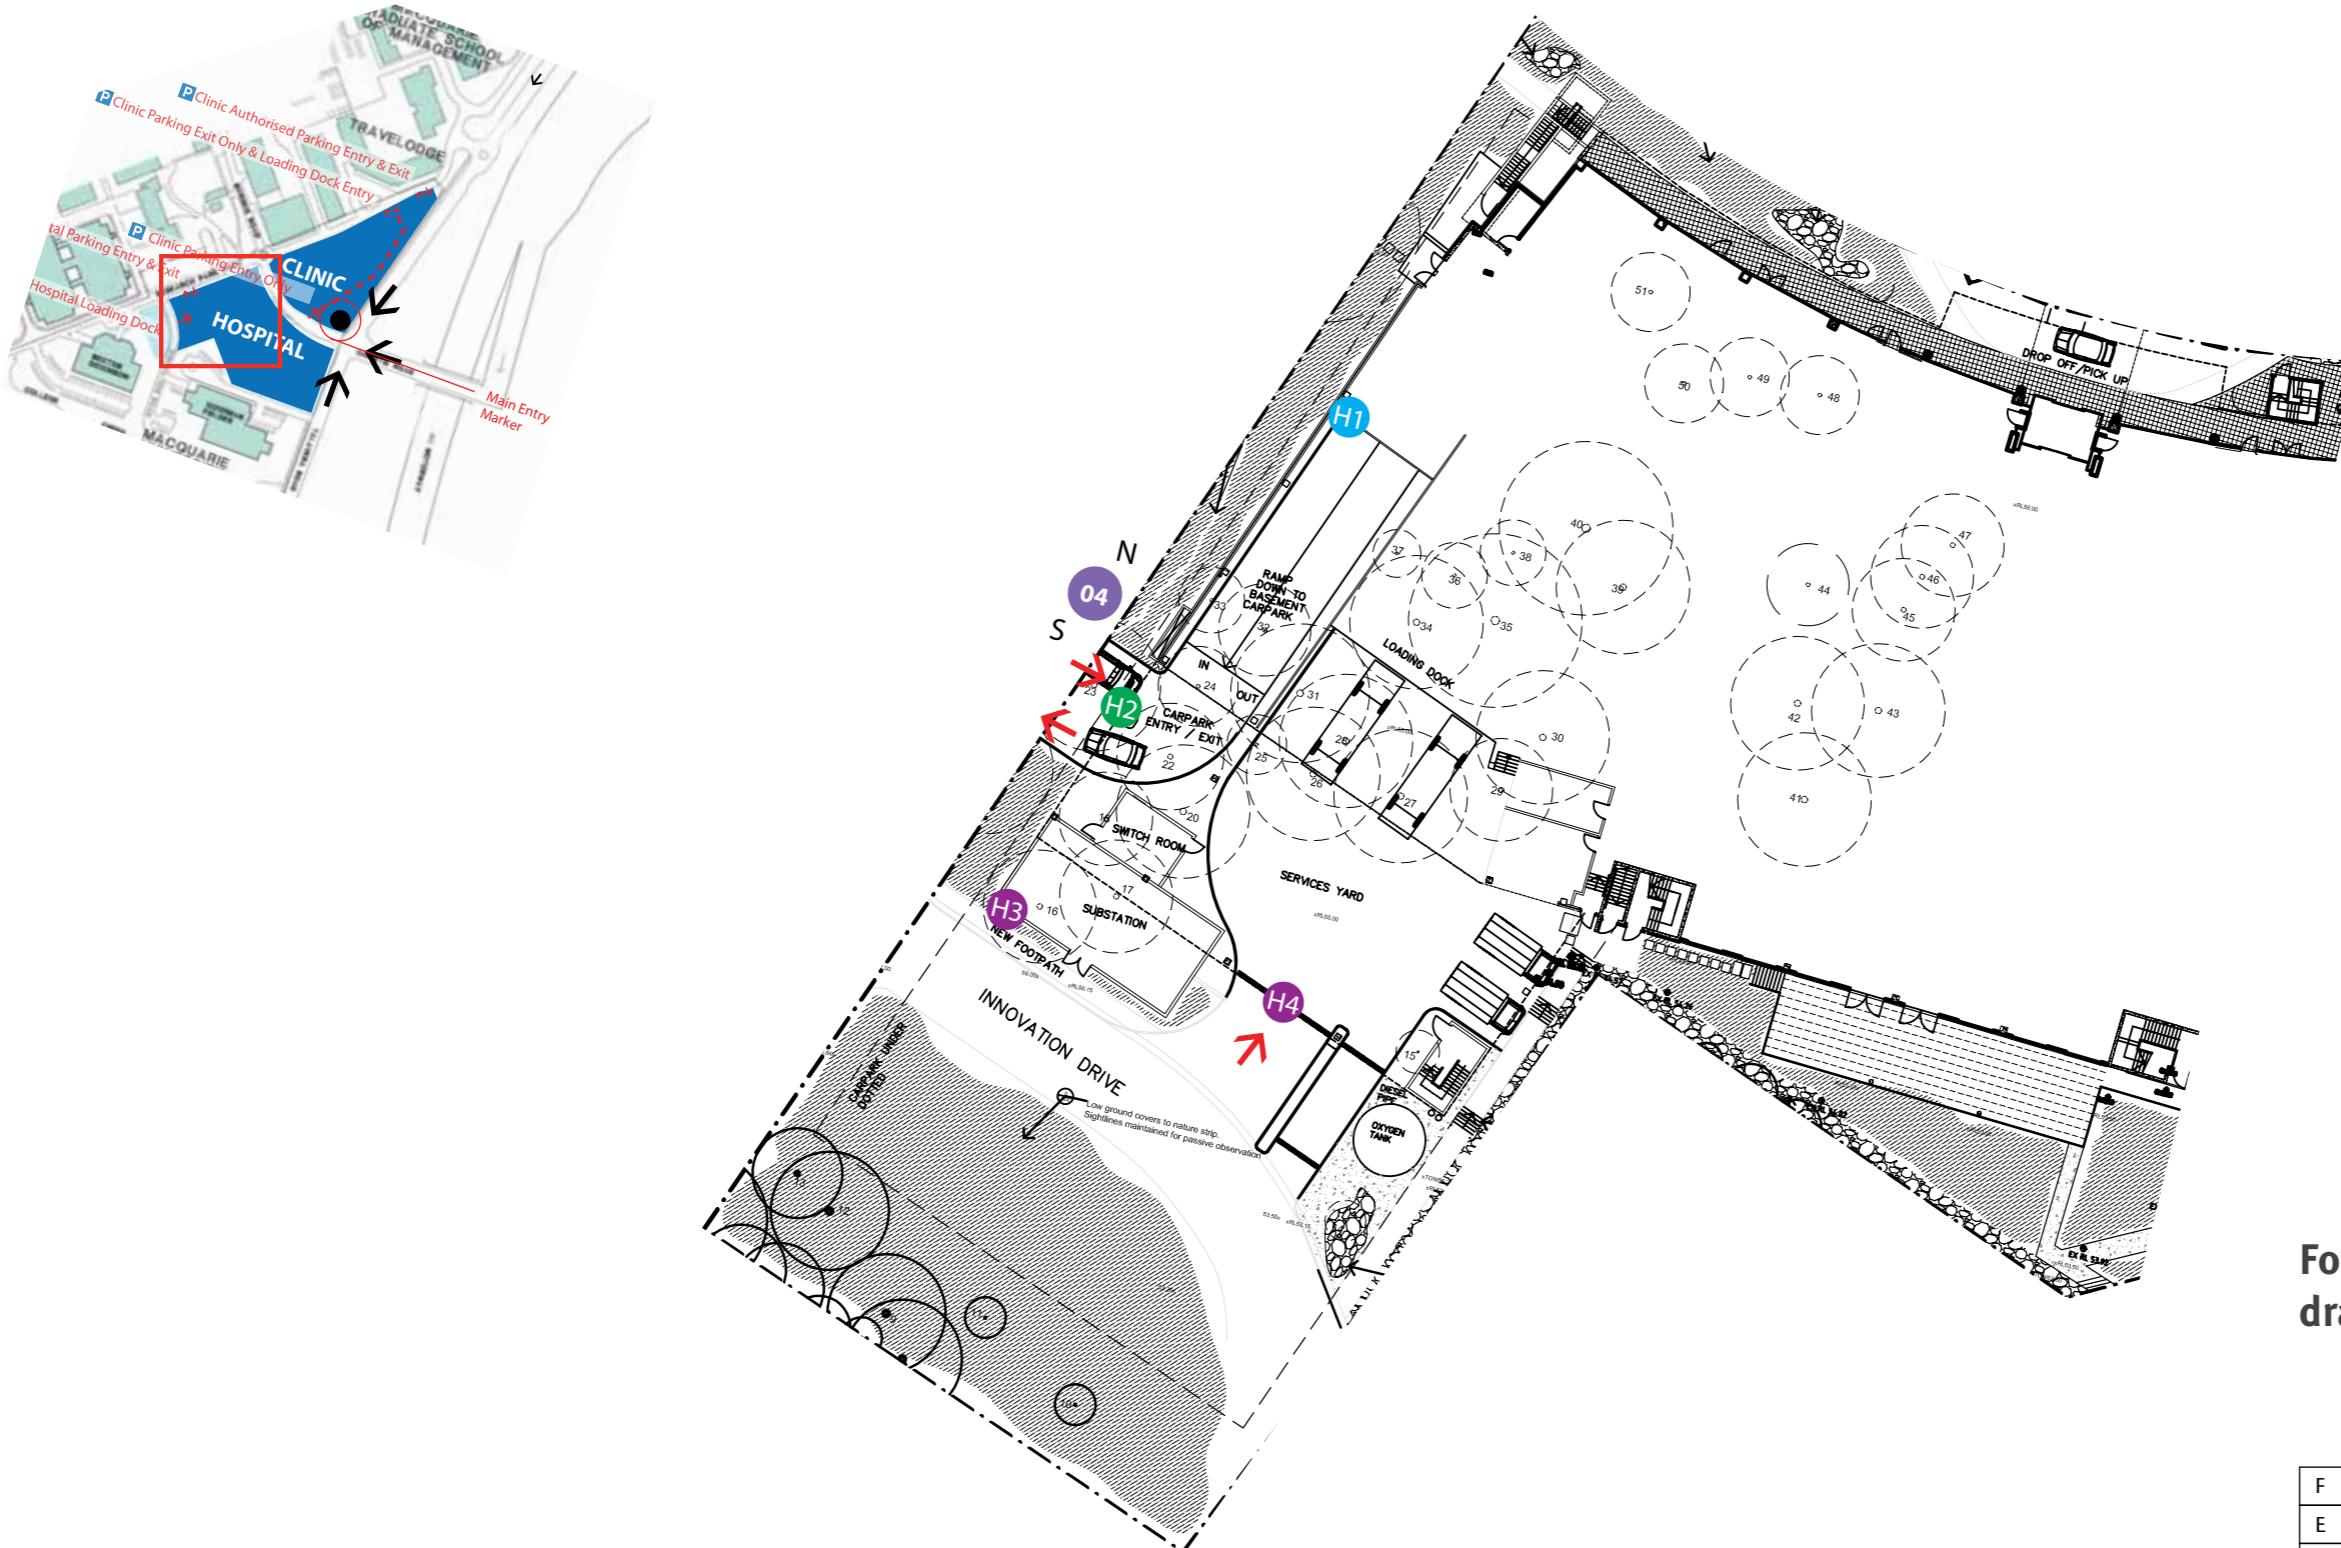

For schedule of signs refer to drawings 5 & 6

F	Issued for DA	15.12.11
E	Issued for Approval	29.11.11
D	Issued for Approval	25.11.11
C	Issued for Approval	23.11.11
B	Issued for Approval	15.11.11
A	Issued for Approval	10.11.11
Drawn: YH	Checked: HG	Sheet 1 of 1
		Date: 10.11.11
Client: MUHC		
Project: Macquarie University Hospital & Clinic Signage DA		
Do not scale		
Dimensions in mm		
Job No. S3090	Dwg. 4	Issue F
Scale NTS/AS SHOWN		

**NOTE**  
These are intent drawings only  
1. Do not scale this drawing.  
Do not trace and do not scan.  
2. Structural design and certification by contractor/engineer.

3. No electronic artwork supplied unless otherwise specified.  
4. Application of graphics to sign is subject to client approval.

5. Manufacture subject to approved contractors shop drawing.  
6. Dimensions to be verified onsite by contractor.  
7. All fixings to be non-corrosive.

8. All workmanship and materials to be strictly in accordance with current and relevant S.A.A. codes and Local Government requirements.

Copyright ©  
No part of this work may be reproduced or altered by any process, or any other exclusive right exercised, without the permission of Minale Tattersfield Design Pty Ltd. 125a Kent Street, Sydney, 2000.

**Minale Tattersfield**  
Sydney | London | Paris | Milan | Moscow | Brussels

A3

Do not scale  
Dimensions in mm

Sign No.	Existing Sign Elevations		New/Replacement Sign Elevations		Notes
01					NEW GRAPHICS SEE DWG 7
02	NA				NEW SIGN SEE DWG 8

Sign No.	Existing Sign Elevations		New/Replacement Sign Elevations		Notes
03	NA				RELOCATE AND REFURBISH SIGN FROM LOCATION C11
04	NA				NEW SIGN SEE DWG 10
C2	RETAIN				
C3	RETAIN				
C4	RETAIN				

NOTE  
These are intent drawings only  
1. Do not scale this drawing.  
Do not trace and do not scan.  
2. Structural design and certification by contractor/engineer.

3. No electronic artwork supplied unless otherwise specified.  
4. Application of graphics to sign is subject to client approval.



5. Manufacture subject to approved contractors shop drawing.  
6. Dimensions to be verified onsite by contractor.  
7. All fixings to be non-corrosive.


8. All workmanship and materials to be strictly in accordance with current and relevant S.A.A. codes and Local Government requirements.

Copyright ©  
No part of this work may be reproduced or altered by any process, or any other exclusive right exercised, without the permission of Minale Tattersfield Design Pty Ltd. 125a Kent Street, Sydney, 2000.

**Minale Tattersfield**  
Sydney | London | Paris | Milan | Moscow | Brussels

F	Issued for DA		15.12.11
E	Issued for Approval		29.11.11
D	Issued for Approval		25.11.11
C	Issued for Approval		23.11.11
B	Issued for Approval		15.11.11
A	Issued for Approval		10.11.11
Drawn: YH	Checked: HG	Sheet 1 of 1	Date: 10.11.11
Client: MUHC	Project: Macquarie University Hospital & Clinic Signage DA		A3
			Do not scale Dimensions in mm
Job No. S3090	Dwg. 5	Issue F	Scale NTS/AS SHOWN

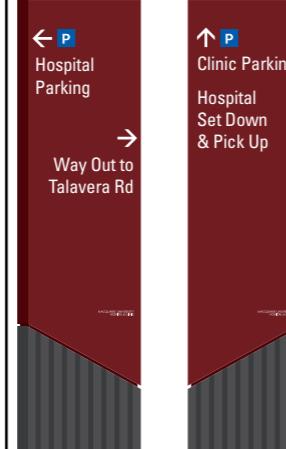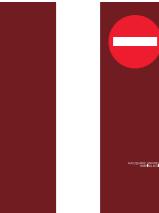Sign No.	Existing Sign Elevations	New/Replacement Sign Elevations	Notes
C5	RETAIN		
C6		 East      West	RELOCATE/REUSE AND REFURBISH RED PART OF SIGN FROM EXISTING LOCATION "MAKE GOOD" CONCRETE BASE SEE DWG 11
C7	RETAIN		
C8	RETAIN		
C9	RETAIN		
C10			REMOVE SIGN

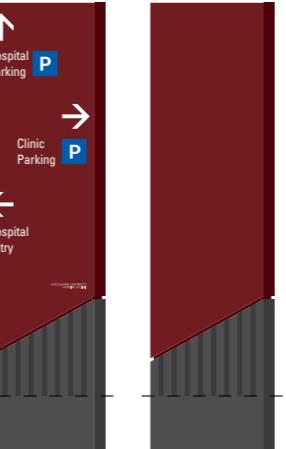Sign No.	Existing Sign Elevations	New/Replacement Sign Elevations	Notes
C11			RELOCATE AND REFURBISH SIGN SEE LOCATION 03
C12			RELOCATE SIGN FROM EXISTING INSTALLED POSITION, TO NEW POSITION AS SHOWN ON PLAN 3
C13	RETAIN		
H1	RETAIN		
H2	RETAIN		
H3	RETAIN		
H4	RETAIN		

NOTE  
These are intent drawings only  
1. Do not scale this drawing.  
Do not trace and do not scan.  
2. Structural design and certification by contractor/engineer.

3. No electronic artwork supplied unless otherwise specified.  
4. Application of graphics to sign is subject to client approval.

5. Manufacture subject to approved contractors shop drawing.  
6. Dimensions to be verified onsite by contractor.  
7. All fixings to be non-corrosive.

8. All workmanship and materials to be strictly in accordance with current and relevant S.A.A. codes and Local Government requirements.


Copyright ©  
No part of this work may be reproduced or altered by any process, or any other exclusive right exercised, without the permission of Minale Tattersfield Design Pty Ltd. 125a Kent Street, Sydney, 2000.

**Minale Tattersfield**  
Sydney | London | Paris | Milan | Moscow | Brussels


F	Issued for DA	15.12.11
E	Issued for Approval	29.11.11
D	Issued for Approval	25.11.11
C	Issued for Approval	23.11.11
B	Issued for Approval	15.11.11
A	Issued for Approval	10.11.11
Drawn: YH	Checked: HG	Sheet 1 of 1
Date: 10.11.11		
Client: MUHC	Project: Macquarie University Hospital & Clinic Signage DA	A3
Do not scale	Dimensions in mm	
Job No. S3090	Dwg. 6	Issue F
Scale NTS/AS SHOWN		




Existing Sign North Face

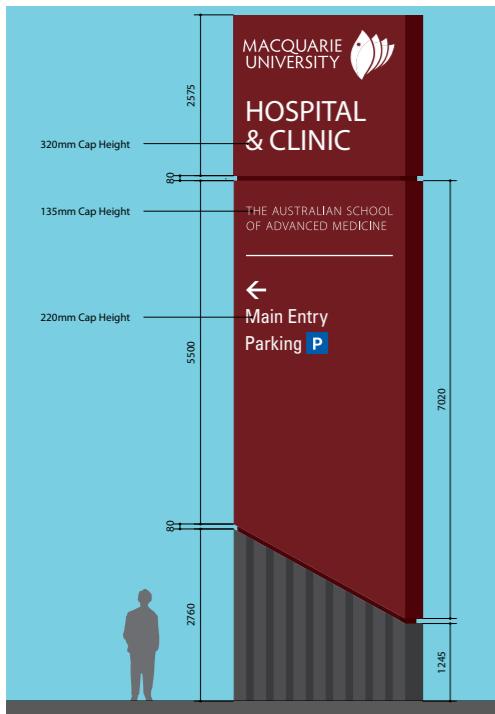

Existing Sign South Face

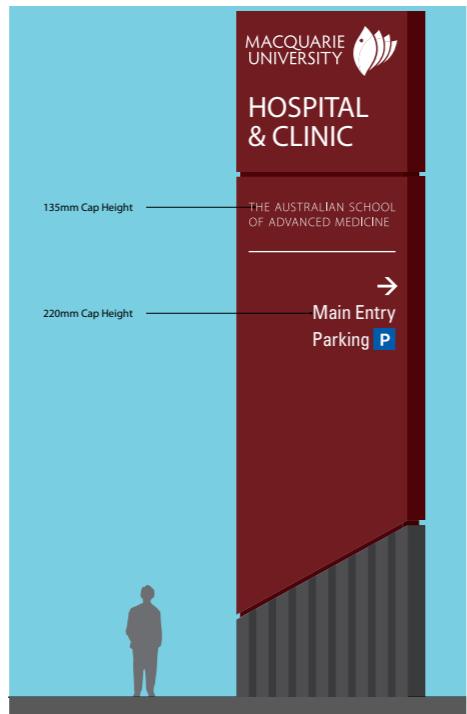

Existing Sign North Face

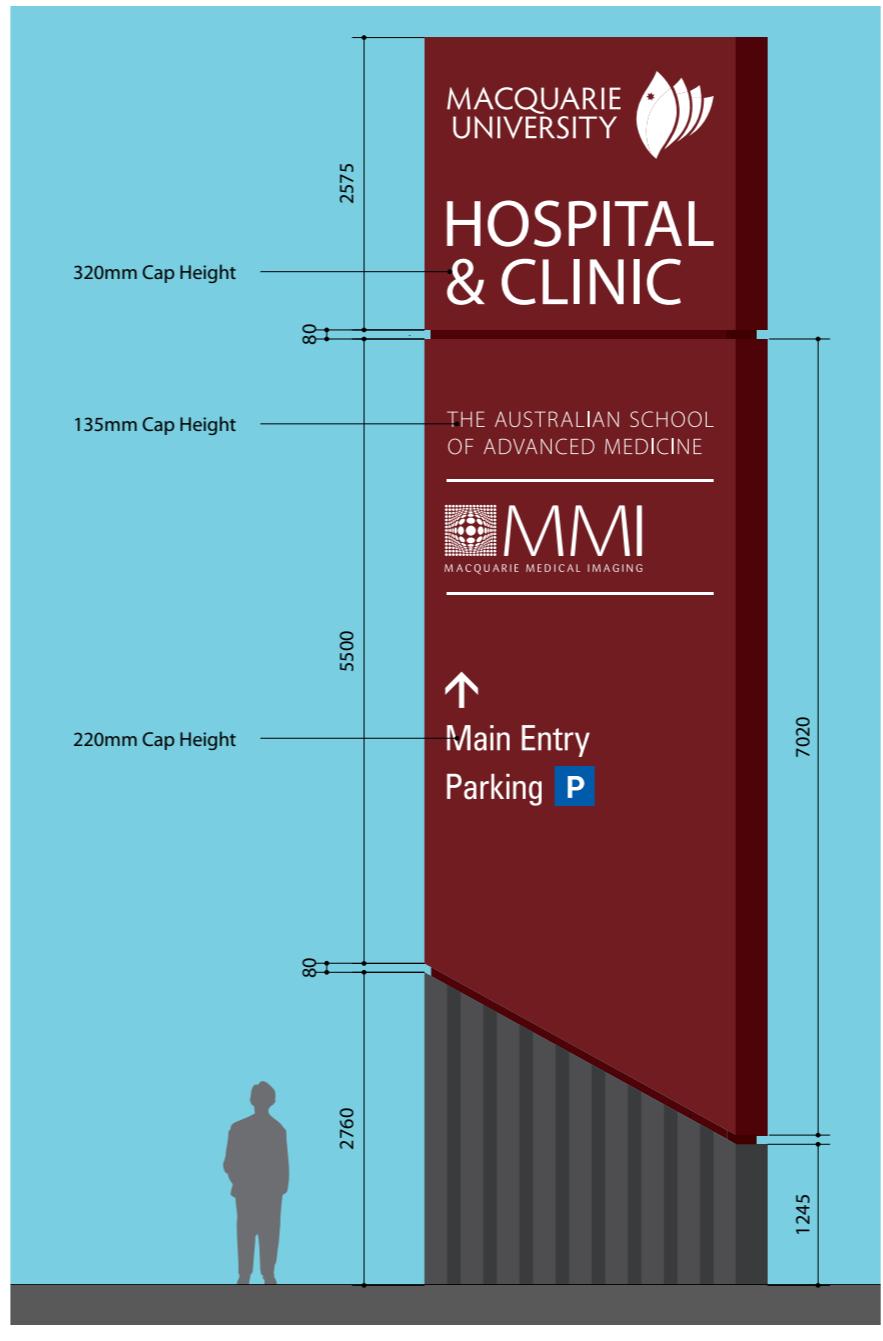

Proposed Graphics South Face



Proposed Graphics North Face

**NOTE**  
These are intent drawings only  
1. Do not scale this drawing.  
Do not trace and do not scan.  
2. Structural design and certification by contractor/engineer.

3. No electronic artwork supplied unless otherwise specified.  
4. Application of graphics to sign is subject to client approval.

5. Manufacture subject to approved contractors shop drawing.  
6. Dimensions to be verified onsite by contractor.  
7. All fixings to be non-corrosive.

8. All workmanship and materials to be strictly in accordance with current and relevant S.A.A. codes and Local Government requirements.

Copyright ©  
No part of this work may be reproduced or altered by any process, or any other exclusive right exercised, without the permission of Minale Tattersfield Design Pty Ltd. 125a Kent Street, Sydney, 2000.

**Minale Tattersfield**  
Sydney | London | Paris | Milan | Moscow | Brussels

F	Issued for DA		15.12.11
E	Issued for Approval		29.11.11
D	Issued for Approval		25.11.11
C	Issued for Approval		23.11.11
B	Issued for Approval		15.11.11
A	Issued for Approval		10.11.11
Drawn: YH	Checked: HG	Sheet 1 of 1	Date: 10.11.11
Client: MUHC	Project: Macquarie University Hospital & Clinic Signage DA	A3	Do not scale Dimensions in mm
Job No. S3090	Dwg. 7	Issue F	Scale NTS/AS SHOWN



Existing Sign North Face



Proposed Sign North Face




Existing Sign South Face



Proposed Sign South Face



Proposed Graphics North Face

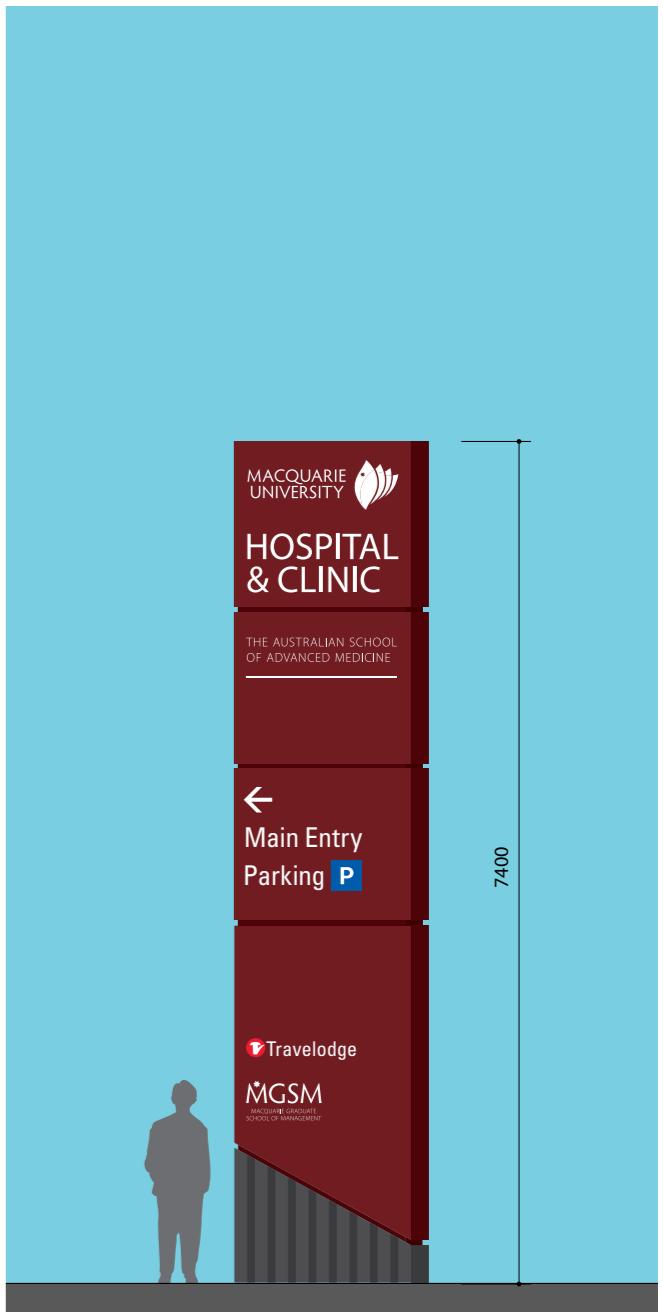

Proposed Graphics South Face

NOTE  
These are intent drawings only  
1. Do not scale this drawing.  
Do not trace and do not scan.  
2. Structural design and certification by contractor/engineer.

3. No electronic artwork supplied unless otherwise specified.  
4. Application of graphics to sign is subject to client approval.


5. Manufacture subject to approved contractors shop drawing.  
6. Dimensions to be verified onsite by contractor.  
7. All fixings to be non-corrosive.

8. All workmanship and materials to be strictly in accordance with current and relevant S.A.A. codes and Local Government requirements.

Copyright ©  
No part of this work may be reproduced or altered by any process, or any other exclusive right exercised, without the permission of Minale Tattersfield Design Pty Ltd. 125a Kent Street, Sydney, 2000.

**Minale Tattersfield**  
Sydney | London | Paris | Milan | Moscow | Brussels

F	Issued for DA		15.12.11
E	Issued for Approval		29.11.11
D	Issued for Approval		25.11.11
C	Issued for Approval		23.11.11
B	Issued for Approval		15.11.11
A	Issued for Approval		10.11.11
Drawn: YH	Checked: HG	Sheet 1 of 1	Date: 10.11.11
Client: MUHC	Project: Macquarie University Hospital & Clinic Signage DA	A3	
Do not scale	Dimensions in mm		
Job No. S3090	Dwg. 8	Issue F	Scale NTS/AS SHOWN

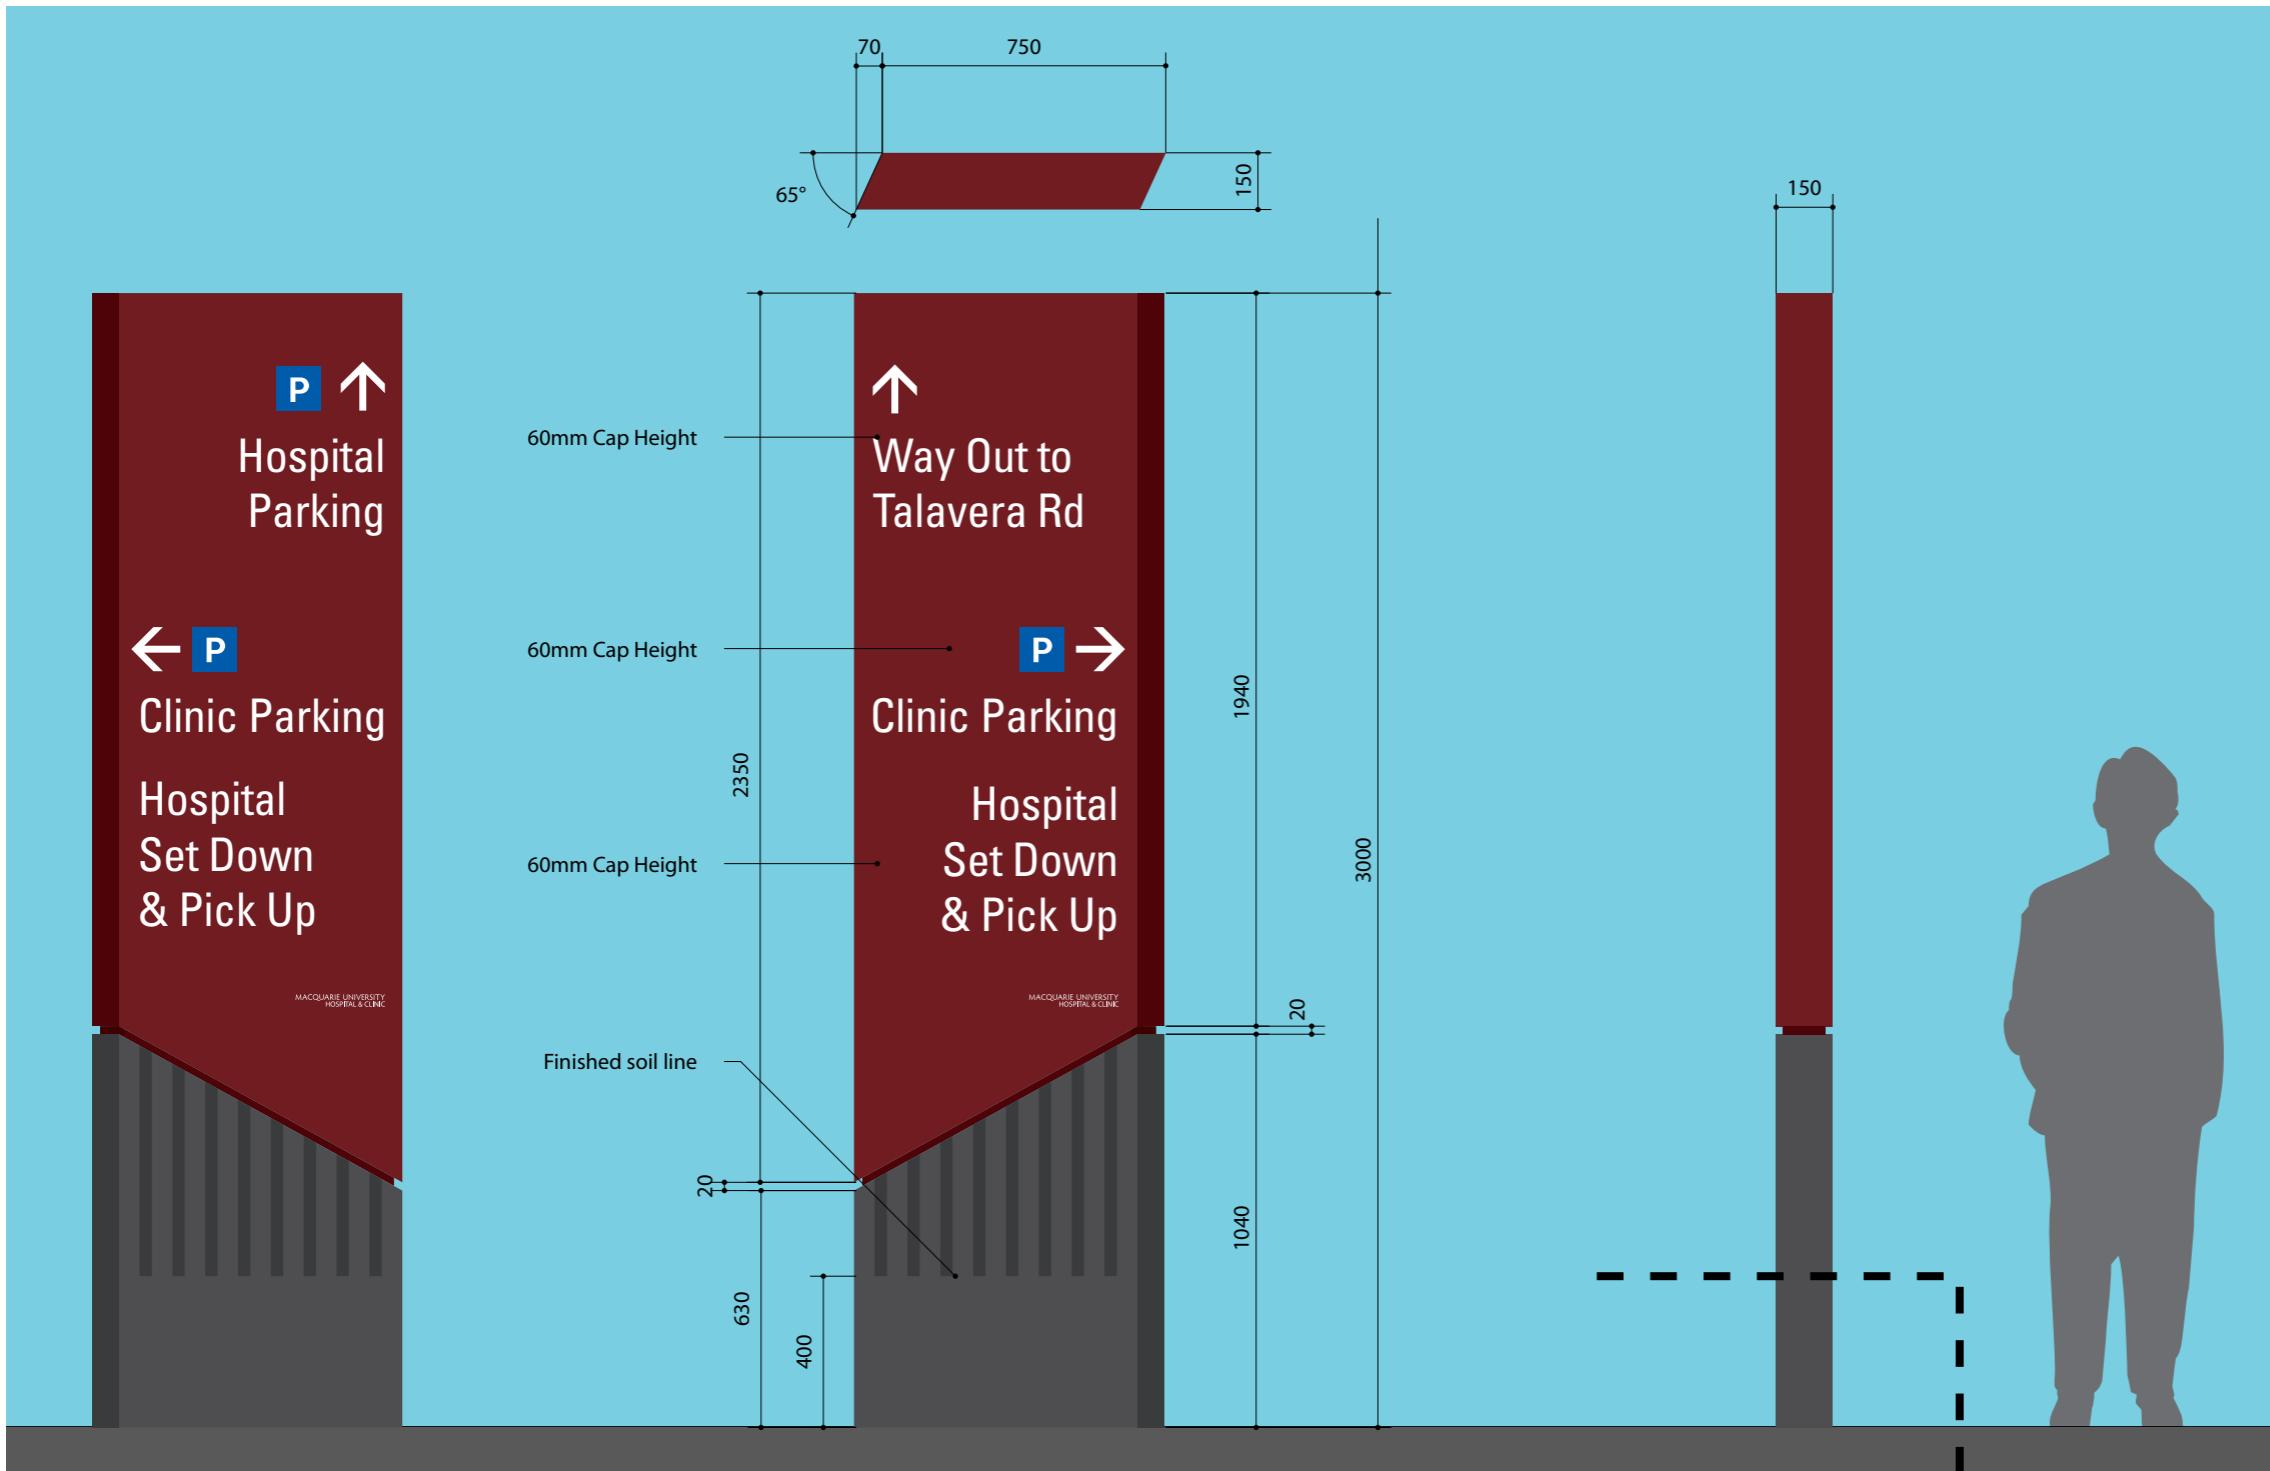

North Face

South Face

F	Issued for DA	15.12.11
E	Issued for Approval	29.11.11
D	Issued for Approval	25.11.11
C	Issued for Approval	23.11.11
B	Issued for Approval	15.11.11
A	Issued for Approval	10.11.11
Drawn: YH	Checked: HG	Sheet 1 of 1
		Date: 10.11.11
Client: MUHC		
Project: Macquarie University Hospital & Clinic Signage DA		
Do not scale		
Dimensions in mm		
Job No. S3090	Dwg. 9	Issue F
Scale NTS/AS SHOWN		

NOTE  
These are intent drawings only  
1. Do not scale this drawing.  
Do not trace and do not scan.  
2. Structural design and certification by contractor/engineer.


3. No electronic artwork supplied unless otherwise specified.  
4. Application of graphics to sign is subject to client approval.

5. Manufacture subject to approved contractors shop drawing.  
6. Dimensions to be verified onsite by contractor.  
7. All fixings to be non-corrosive.

8. All workmanship and materials to be strictly in accordance with current and relevant S.A.A. codes and Local Government requirements.

Copyright ©  
No part of this work may be reproduced or altered by any process, or any other exclusive right exercised, without the permission of Minale Tattersfield Design Pty Ltd. 125a Kent Street, Sydney, 2000.

**Minale Tattersfield**  
Sydney | London | Paris | Milan | Moscow | Brussels

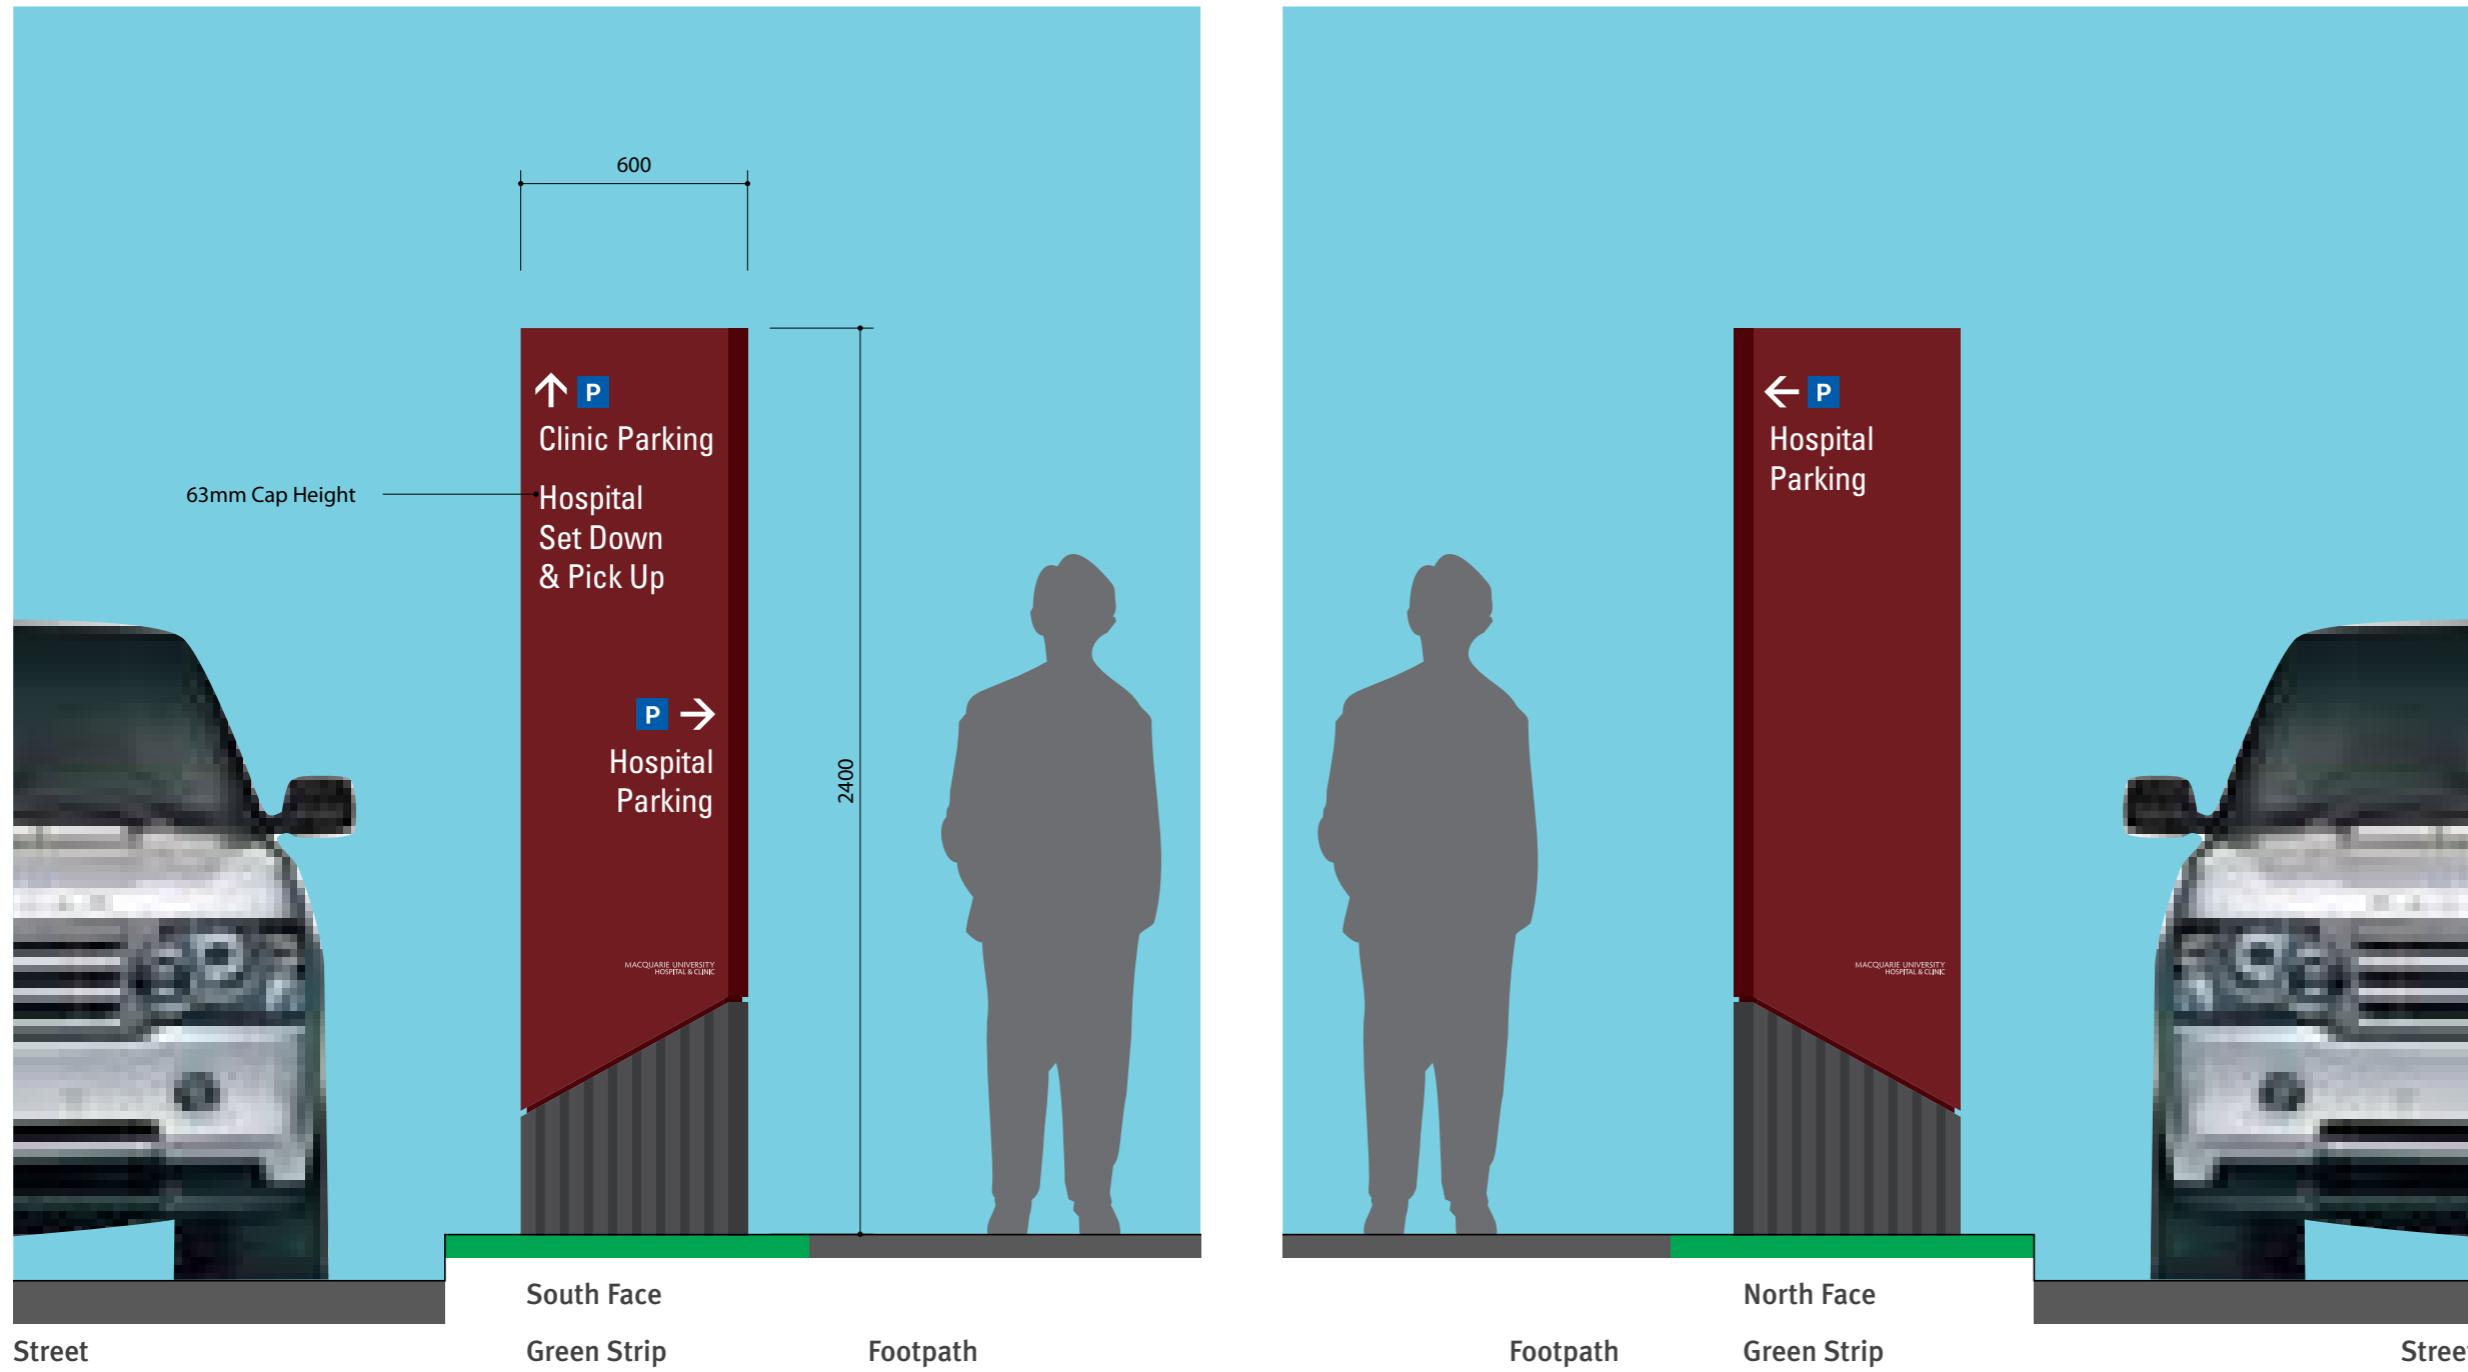

F	Issued for DA	15.12.11
E	Issued for Approval	29.11.11
D	Issued for Approval	25.11.11
C	Issued for Approval	23.11.11
B	Issued for Approval	15.11.11
A	Issued for Approval	10.11.11
Drawn: YH	Checked: HG	Sheet 1 of 1
Client: MUHC	Date: 10.11.11	
Project: Macquarie University Hospital & Clinic Signage DA	 A3	
Job No. S3090	Dwg. 10	Issue F
Do not scale Dimensions in mm	Scale NTS/AS SHOWN	

**NOTE**  
These are intent drawings only

1. Do not scale this drawing.  
Do not trace and do not scan.
2. Structural design and certification  
by contractor/engineer.

3. No electronic artwork supplied unless otherwise specified.
4. Application of graphics to sign is subject to client approval.

5. Manufacture subject to approved contractors shop drawing.
6. Dimensions to be verified onsite by contractor.
7. All fixings to be non-corrosive.


8. All workmanship and materials to be strictly in accordance with current and relevant S.A.A. codes and Local Government requirements.

Copyright ©  
No part of this work may be reproduced or altered by any process  
or any other exclusive right exercised, without the permission of  
Minale Tattersfield Design Pty Ltd. 125a Kent Street, Sydney, 2000

# Minale Tattersfield

Sydney | London | Paris | Milan | Moscow | Brussels

 A3  
Do not scale  
Dimensions in mm

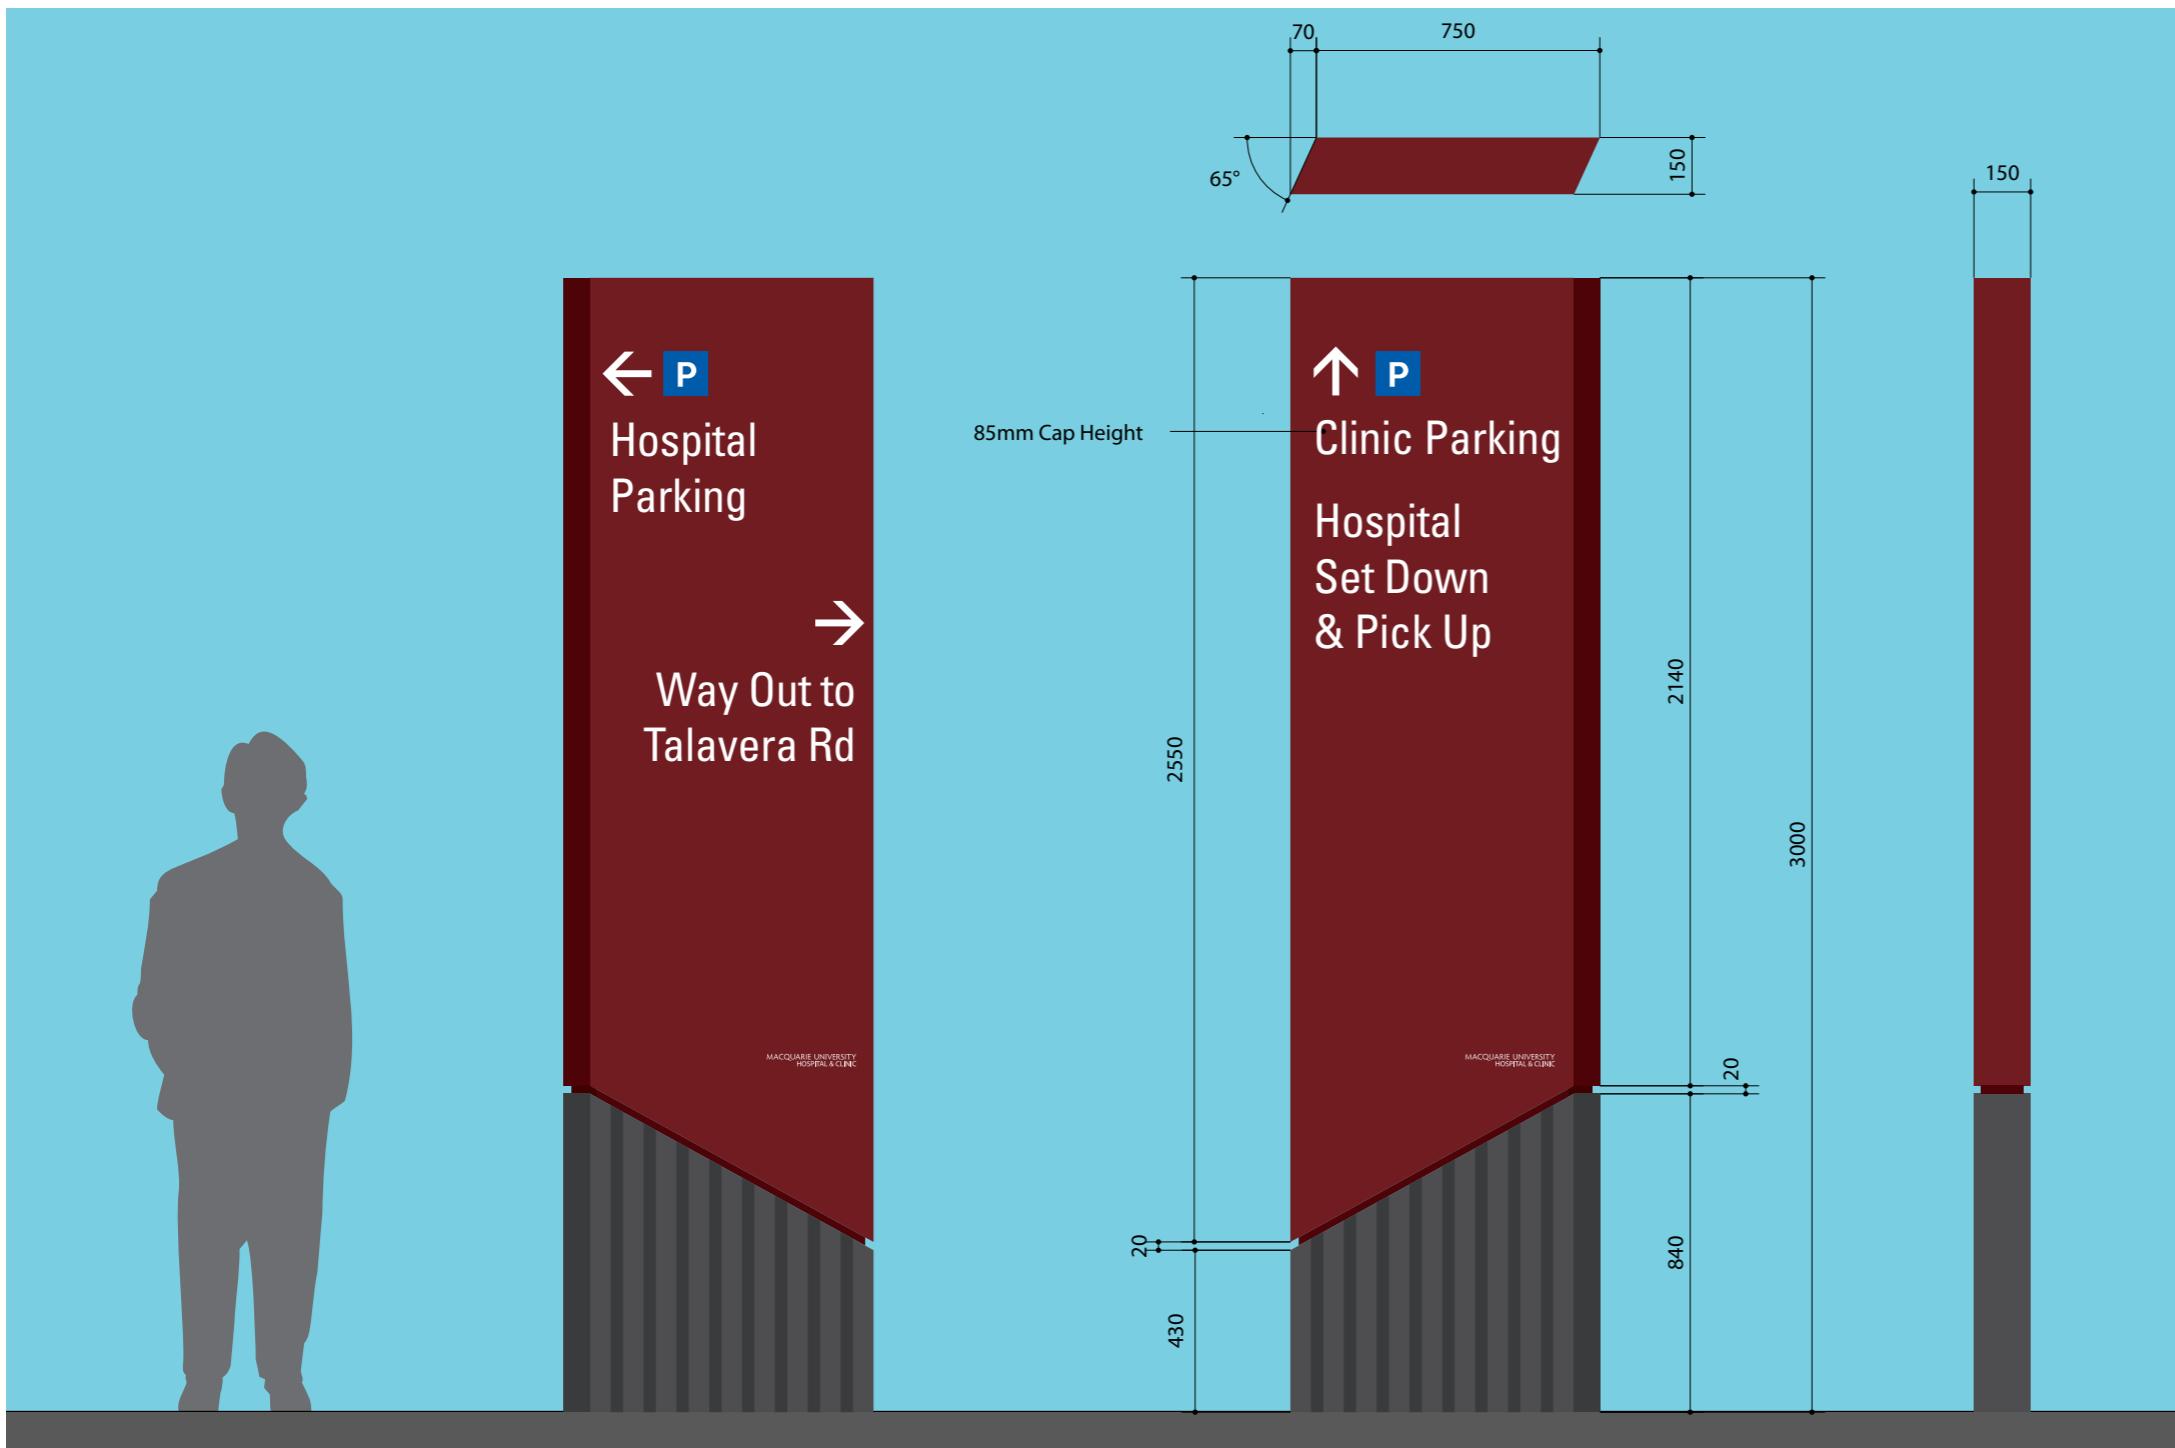

East Face

West Face

F	Issued for DA		15.12.11
E	Issued for Approval		29.11.11
D	Issued for Approval		25.11.11
C	Issued for Approval		23.11.11
B	Issued for Approval		15.11.11
A	Issued for Approval		10.11.11
Drawn: YH	Checked: HG	Sheet 1 of 1	Date: 10.11.11
Client: MUHC	Project: Macquarie University Hospital & Clinic Signage DA	A3	
Do not scale	Dimensions in mm		
Job No. S3090	Dwg. 11	Issue F	Scale NTS/AS SHOWN

NOTE  
These are intent drawings only  
1. Do not scale this drawing.  
Do not trace and do not scan.  
2. Structural design and certification by contractor/engineer.

3. No electronic artwork supplied unless otherwise specified.
4. Application of graphics to sign is subject to client approval.
5. Manufacture subject to approved contractors shop drawing.
6. Dimensions to be verified onsite by contractor.
7. All fixings to be non-corrosive.
8. All workmanship and materials to be strictly in accordance with current and relevant S.A.A. codes and Local Government requirements.

Copyright ©  
No part of this work may be reproduced or altered by any process, or any other exclusive right exercised, without the permission of Minale Tattersfield Design Pty Ltd. 125a Kent Street, Sydney, 2000.

**Minale Tattersfield**  
Sydney | London | Paris | Milan | Moscow | Brussels