

Signage DA

Issue H
25.01.12

Site Plan..... 1
Signage Location Plan A..... 2
Signage Location Plan B..... 3
Signage Location Plan C..... 4
Sign Schedule 5
Sign Schedule 6
Proposed Graphics Sign 01..... 7
Proposed New Sign 02 8
Proposed New Sign 03 9
Proposed New Sign 04 10
Relocate Existing Sign Sign C6 11
Proposed New Sign C12 12
Proposed New Sign C13 13



H	Issued for DA	25.01.12		
G	Issued for DA	24.01.12		
F	Issued for DA	15.12.11		
E	Issued for Approval	29.11.11		
D	Issued for Approval	25.11.11		
C	Issued for Approval	23.11.11		
B	Issued for Approval	15.11.11		
A	Issued for Approval	10.11.11		
Drawn: YH		Checked: HG	Sheet 1 of 1	Date: 10.11.11
Client: MUHC Project: Macquarie University Hospital & Clinic Signage DA				 A3 Do not scale Dimensions in mm
Job No. S3090		Dwg. 1	Issue H	Scale NTS/AS SHOWN

NOTE

These are intent drawings only

- Do not scale this drawing.
- Do not trace and do not scan.
- Structural design and certification by contractor/engineer.

- No electronic artwork supplied unless otherwise specified.
- Application of graphics to sign is subject to client approval.

- Manufacture subject to approved contractors shop drawing.
- Dimensions to be verified onsite by contractor.
- All fixings to be non-corrosive.



- All workmanship and materials to be strictly in accordance with current and relevant S.A.A. codes and Local Government requirements.

Copyright ©

No part of this work may be reproduced or altered by any process, or any other exclusive right exercised, without the permission of Minale Tattersfield Design Pty Ltd. 125a Kent Street, Sydney, 2000.


Minale Tattersfield

Sydney | London | Paris | Milan | Moscow | Brussels

 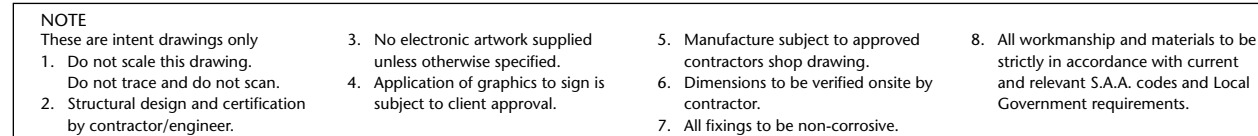

Sydney | London | Paris | Milan | Moscow | Brussels

H	Issued for DA	25.01.12
G	Issued for DA	24.01.12
F	Issued for DA	15.12.11
E	Issued for Approval	29.11.11
D	Issued for Approval	25.11.11
C	Issued for Approval	23.11.11
B	Issued for Approval	15.11.11
A	Issued for Approval	10.11.11
Drawn: YH	Checked: HG	Sheet 1 of 1
Date: 10.11.11		
Client: MUHC		 A3
Project: Macquarie University Hospital & Clinic Signage DA		
Job No. S3090	Dwg. 2	Issue H
Scale NTS/AS SHOWN		

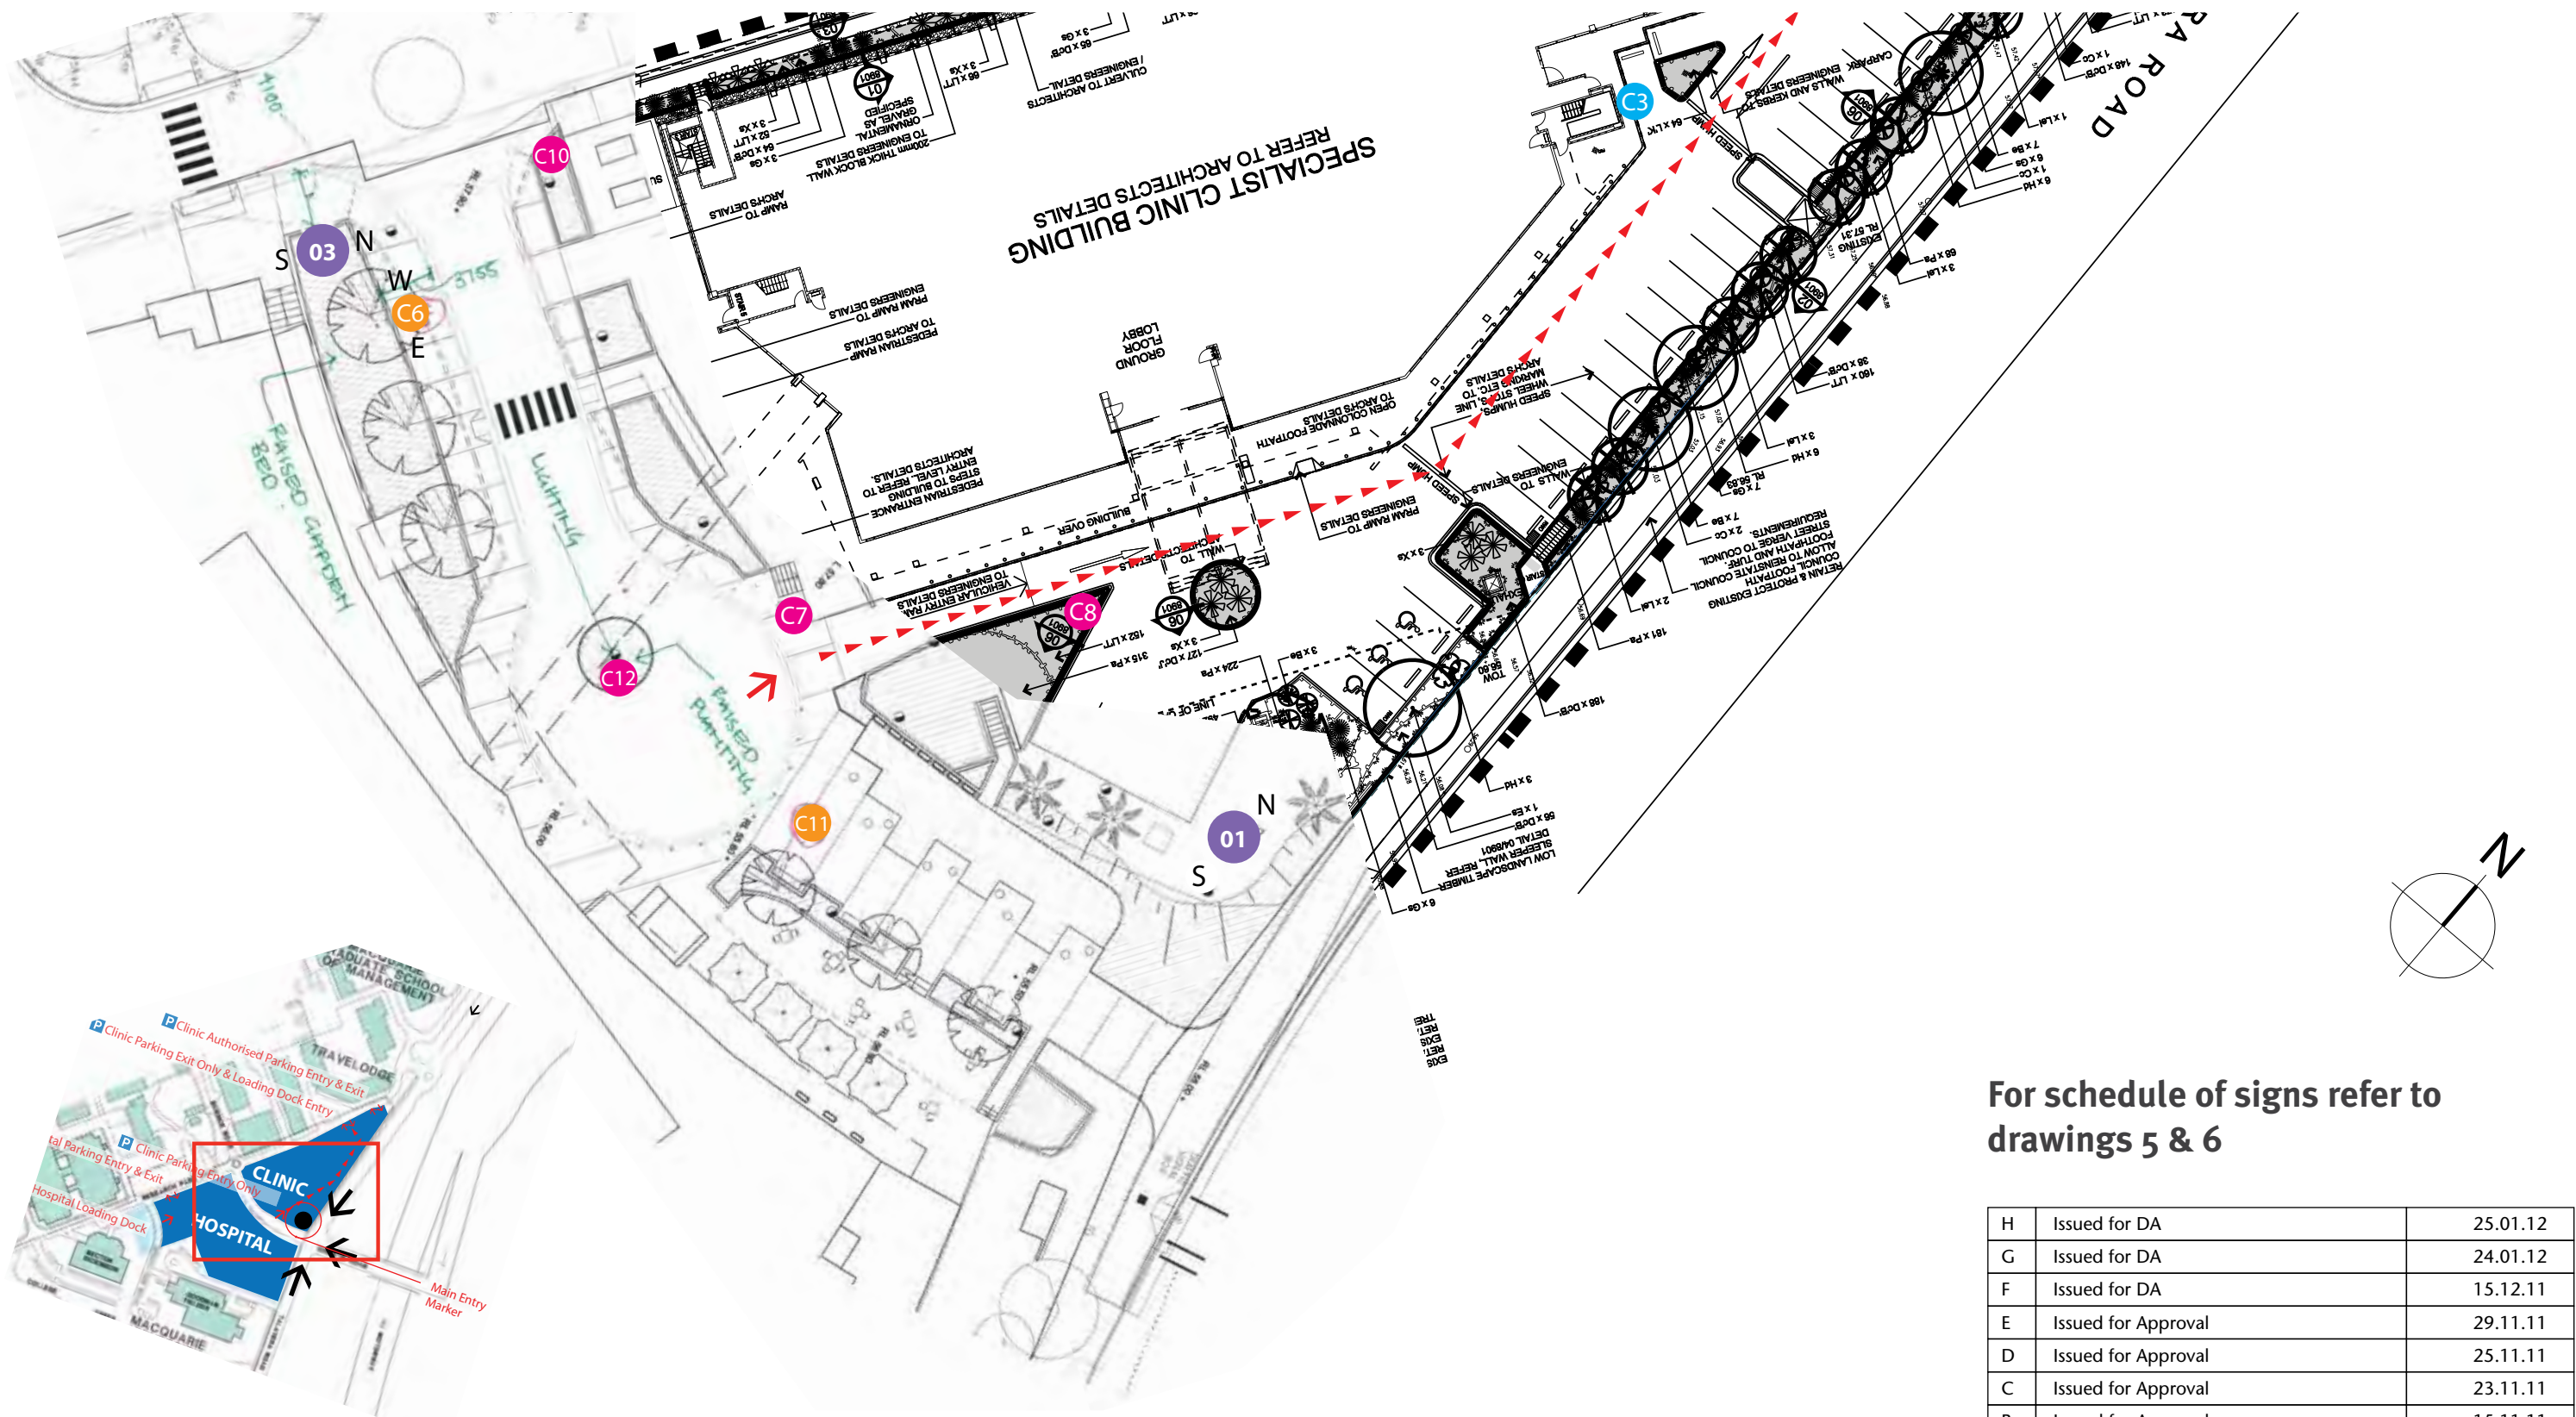

For schedule of signs refer to drawings 5 & 6

H	Issued for DA	25.01.12		
G	Issued for DA	24.01.12		
F	Issued for DA	15.12.11		
E	Issued for Approval	29.11.11		
D	Issued for Approval	25.11.11		
C	Issued for Approval	23.11.11		
B	Issued for Approval	15.11.11		
A	Issued for Approval	10.11.11		
Drawn: YH		Checked: HG	Sheet 1 of 1	Date: 10.11.11
Client: MUHC Project: Macquarie University Hospital & Clinic Signage DA				 A3 Do not scale Dimensions in mm
Job No. S3090		Dwg. 3	Issue H	Scale NTS/AS SHOWN

- NOTE


These are intent drawings only

 - Do not scale this drawing.
 - Do not trace and do not scan.
 - Structural design and certification by contractor/engineer.
- No electronic artwork supplied unless otherwise specified.
 - Application of graphics to sign is subject to client approval.
- Manufacture subject to approved contractors shop drawing.
 - Dimensions to be verified onsite by contractor.
 - All fixings to be non-corrosive.
- All workmanship and materials to be strictly in accordance with current and relevant S.A.A. codes and Local Government requirements.

Copyright ©
No part of this work may be reproduced or altered by any process, or any other exclusive right exercised, without the permission of Minale Tattersfield Design Pty Ltd. 125a Kent Street, Sydney, 2000.

Minale Tattersfield

Sydney | London | Paris | Milan | Moscow | Brussels

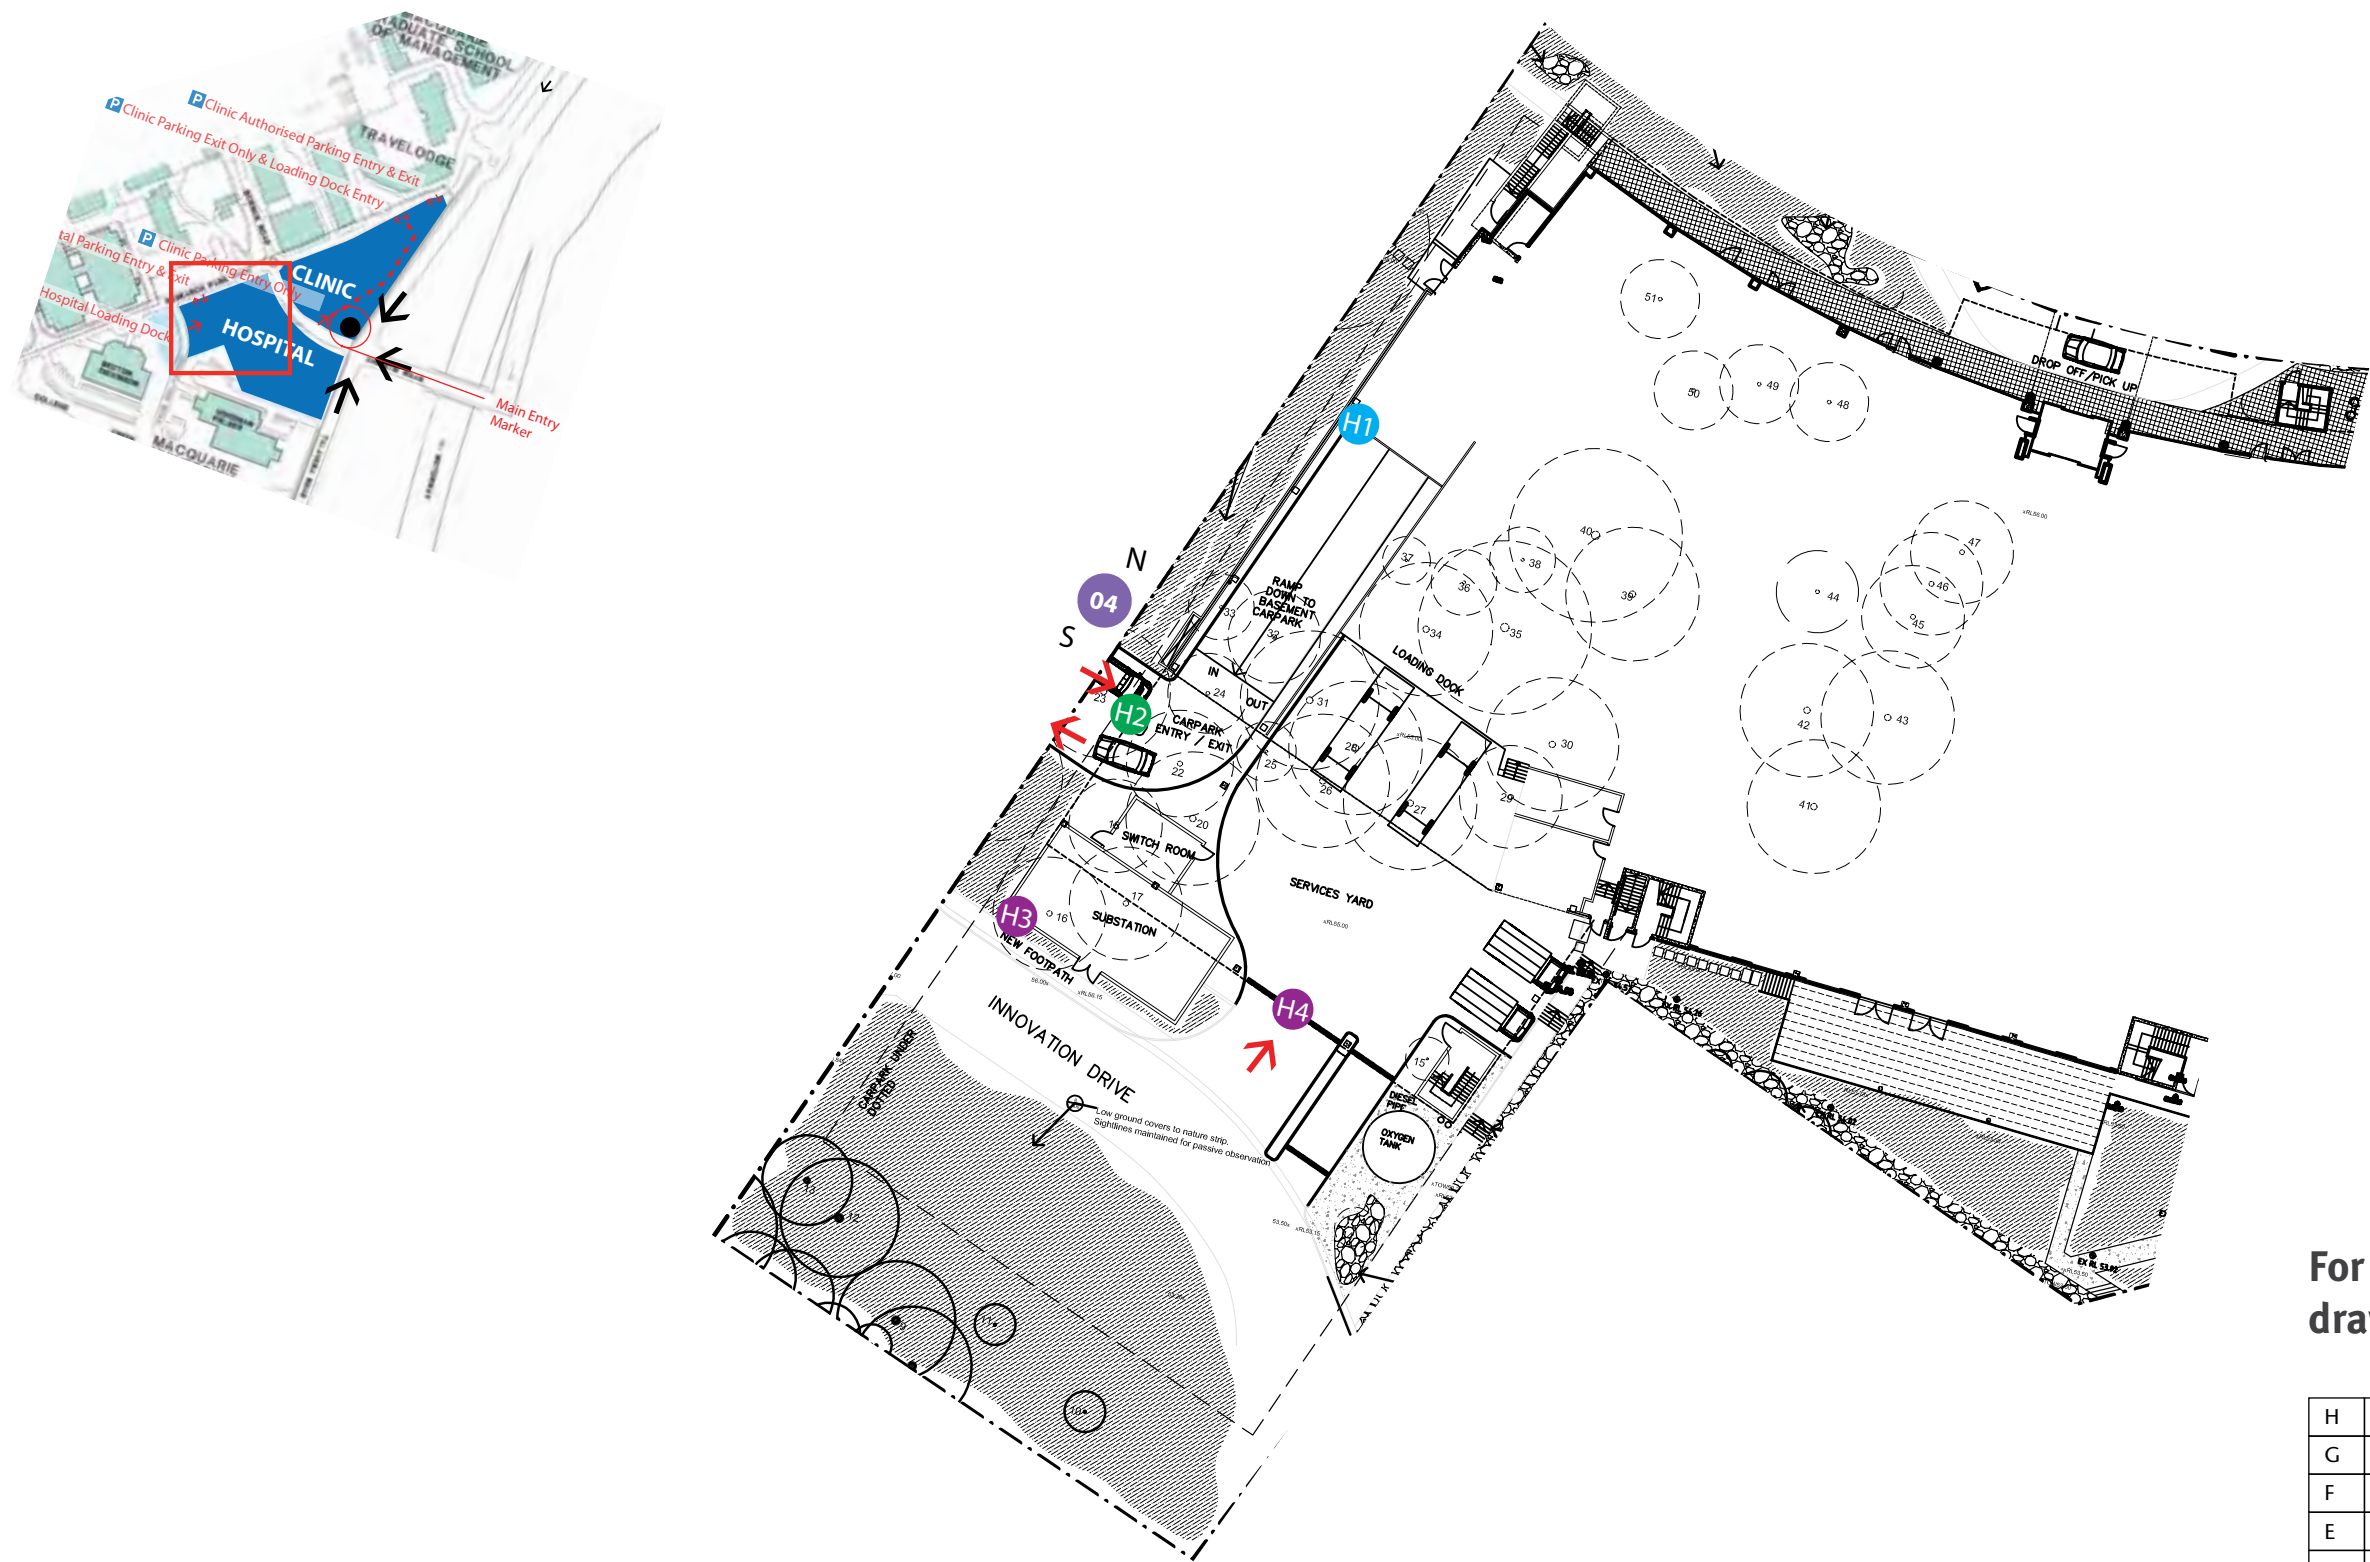

For schedule of signs refer to drawings 5 & 6

H	Issued for DA	25.01.12		
G	Issued for DA	24.01.12		
F	Issued for DA	15.12.11		
E	Issued for Approval	29.11.11		
D	Issued for Approval	25.11.11		
C	Issued for Approval	23.11.11		
B	Issued for Approval	15.11.11		
A	Issued for Approval	10.11.11		
Drawn: YH		Checked: HG	Sheet 1 of 1	Date: 10.11.11
Client: MUHC Project: Macquarie University Hospital & Clinic Signage DA				 A3 Do not scale Dimensions in mm
Job No. S3090		Dwg. 4	Issue H	Scale NTS/AS SHOWN

NOTE

These are intent drawings only

1. Do not scale this drawing.

Do not trace and do not scan.

2. Structural design and certification by contractor/engineer.

3. No electronic artwork supplied unless otherwise specified.

4. Application of graphics to sign is subject to client approval.

5. Manufacture subject to approved contractors shop drawing.

6. Dimensions to be verified onsite by contractor.

7. All fixings to be non-corrosive.

8. All workmanship and materials to be strictly in accordance with current and relevant S.A.A. codes and Local Government requirements.



Copyright ©



No part of this work may be reproduced or altered by any process, or any other exclusive right exercised, without the permission of Minale Tattersfield Design Pty Ltd. 125a Kent Street, Sydney, 2000.

Sign No.	Existing Sign Elevations	New/Replacement Sign Elevations	Notes
01		SouthNorth	NEW GRAPHICS SEE DWG 7
02	NA	NorthSouth	NEW SIGN SEE DWG 8

Sign No.	Existing Sign Elevations	New/Replacement Sign Elevations	Notes
03	NA	NorthSouth	RELOCATE AND REFURBISH SIGN FROM LOCATION C11
04	NA	SouthNorth	NEW SIGN SEE DWG 10
C2	RETAIN		
C3	RETAIN		
C4	RETAIN		

H	Issued for DA	25.01.12		
G	Issued for DA	24.01.12		
F	Issued for DA	15.12.11		
E	Issued for Approval	29.11.11		
D	Issued for Approval	25.11.11		
C	Issued for Approval	23.11.11		
B	Issued for Approval	15.11.11		
A	Issued for Approval	10.11.11		
Drawn: YH		Checked: HG	Sheet 1 of 1	Date: 10.11.11
Client: MUHC Project: Macquarie University Hospital & Clinic Signage DA				 A3 Do not scale Dimensions in mm
Job No. S3090		Dwg. 5	Issue H	Scale NTS/AS SHOWN

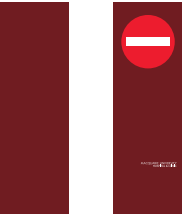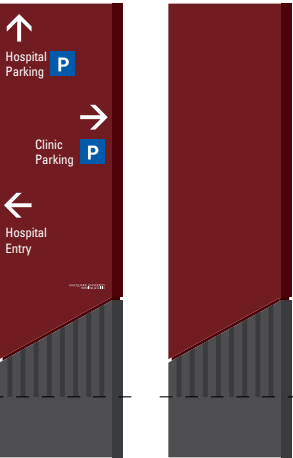
Sign No.	Existing Sign Elevations	New/Replacement Sign Elevations	Notes
C5	RETAIN		
C6			RELOCATE/ REUSE AND REFURBISH RED PART OF SIGN FROM EXISTING LOCATION “MAKE GOOD” CONCRETE BASE SEE DWG 11
C7	RETAIN		
C8	RETAIN		
C9	RETAIN		
C10			REMOVE SIGN
C11			RELOCATE AND REFURBISH SIGN SEE LOCATION 03

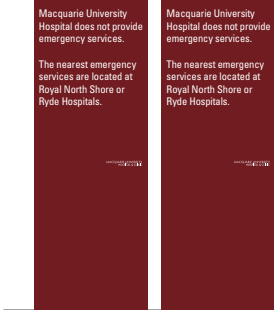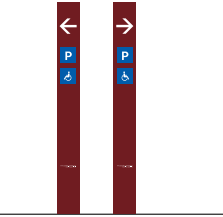Sign No.	Existing Sign Elevations	New/Replacement Sign Elevations	Notes
C12			NEW SIGN SEE DWG 12
C13			NEW SIGN SEE DWG 13
H1	RETAIN		
H2	RETAIN		
H3	RETAIN		
H4	RETAIN		


H	Issued for DA	25.01.12		
G	Issued for DA	24.01.12		
F	Issued for DA	15.12.11		
E	Issued for Approval	29.11.11		
D	Issued for Approval	25.11.11		
C	Issued for Approval	23.11.11		
B	Issued for Approval	15.11.11		
A	Issued for Approval	10.11.11		
Drawn: YH		Checked: HG	Sheet 1 of 1	Date: 10.11.11
Client: MUHC Project: Macquarie University Hospital & Clinic Signage DA				 A3 Do not scale Dimensions in mm
Job No. S3090		Dwg. 6	Issue H	Scale NTS/AS SHOWN




Existing Sign North Face

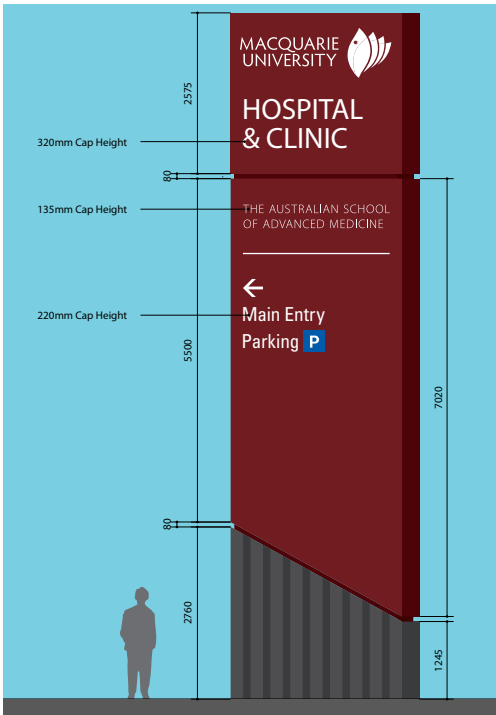

Existing Sign South Face

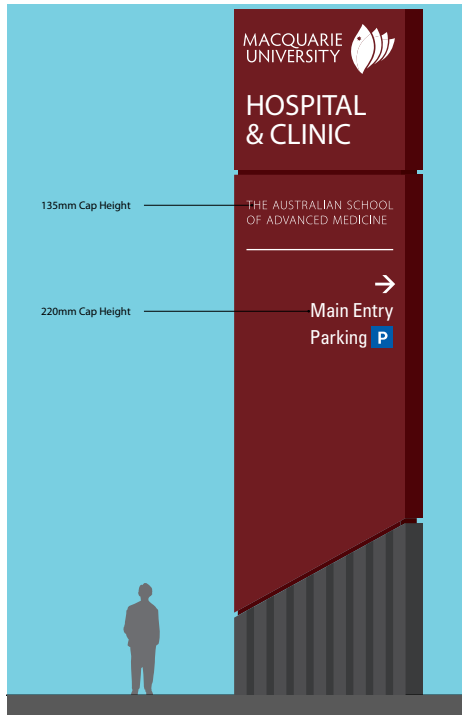

Existing Sign North Face

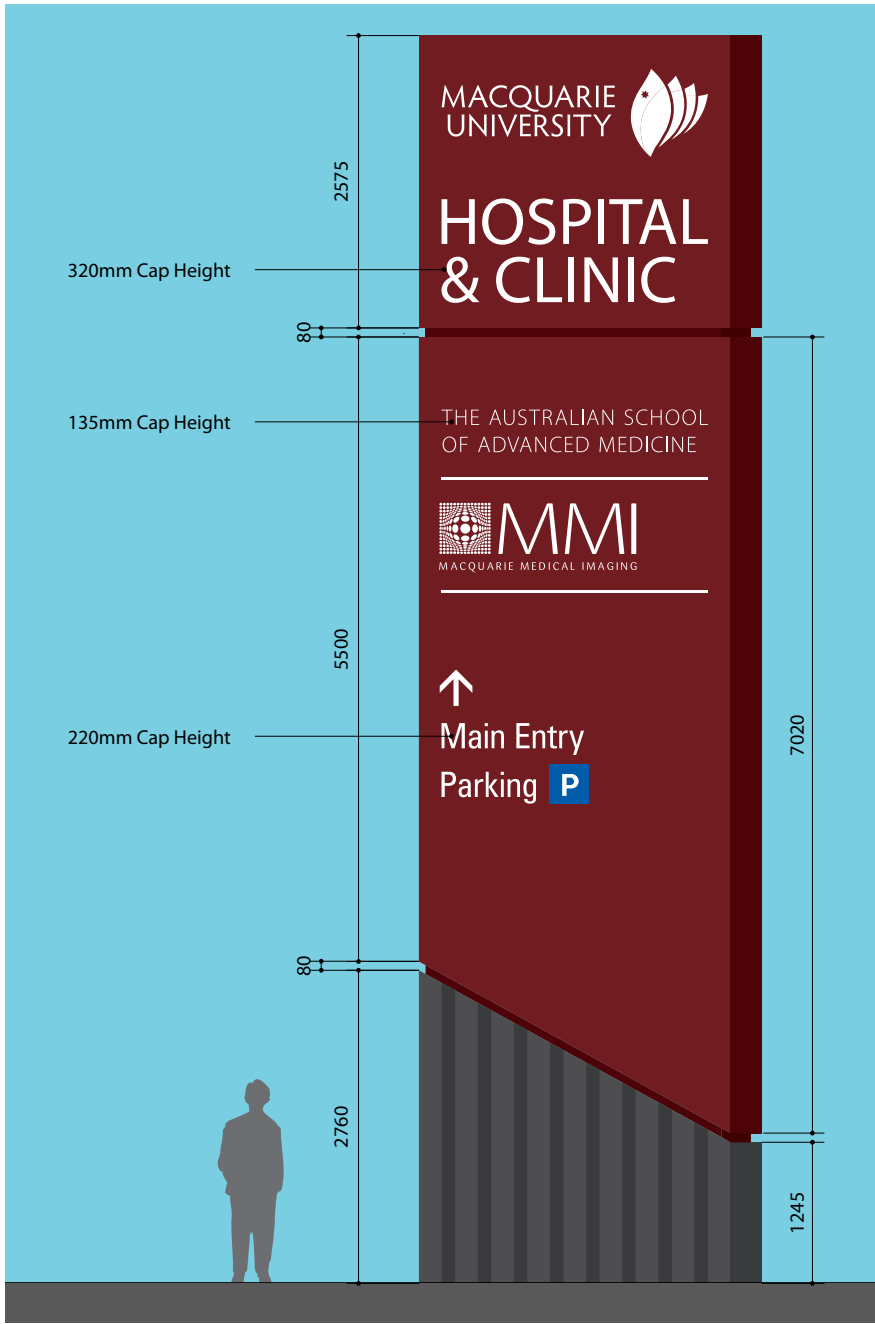

Proposed Graphics South Face



Proposed Graphics North Face

H	Issued for DA		25.01.12
G	Issued for DA		24.01.12
F	Issued for DA		15.12.11
E	Issued for Approval		29.11.11
D	Issued for Approval		25.11.11
C	Issued for Approval		23.11.11
B	Issued for Approval		15.11.11
A	Issued for Approval		10.11.11
Drawn: YH		Checked: HG	Sheet 1 of 1
			Date: 10.11.11
Client: MUHC			 A3
Project: Macquarie University Hospital & Clinic Signage DA			
Job No. S3090	Dwg. 7	Issue H	Do not scale Dimensions in mm
			Scale NTS/AS SHOWN



Existing Sign North Face




Proposed Sign North Face




Existing Sign South Face



Proposed Sign South Face

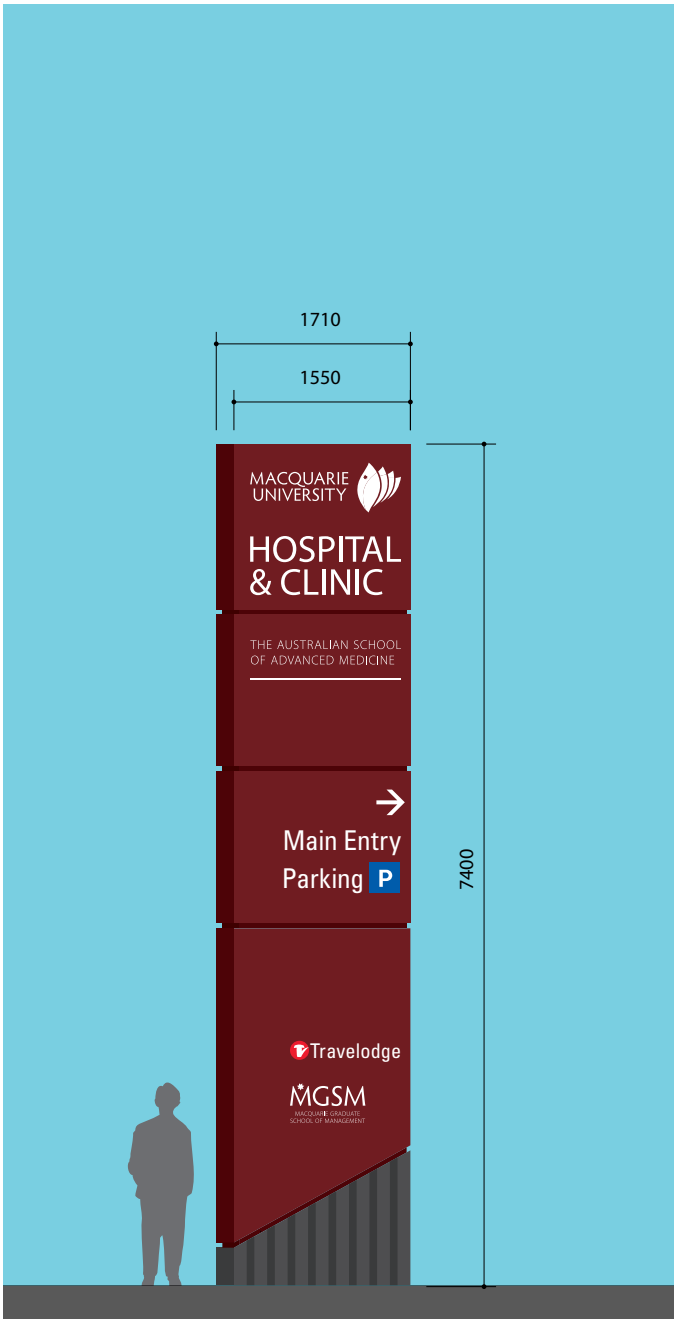

Proposed Graphics North Face

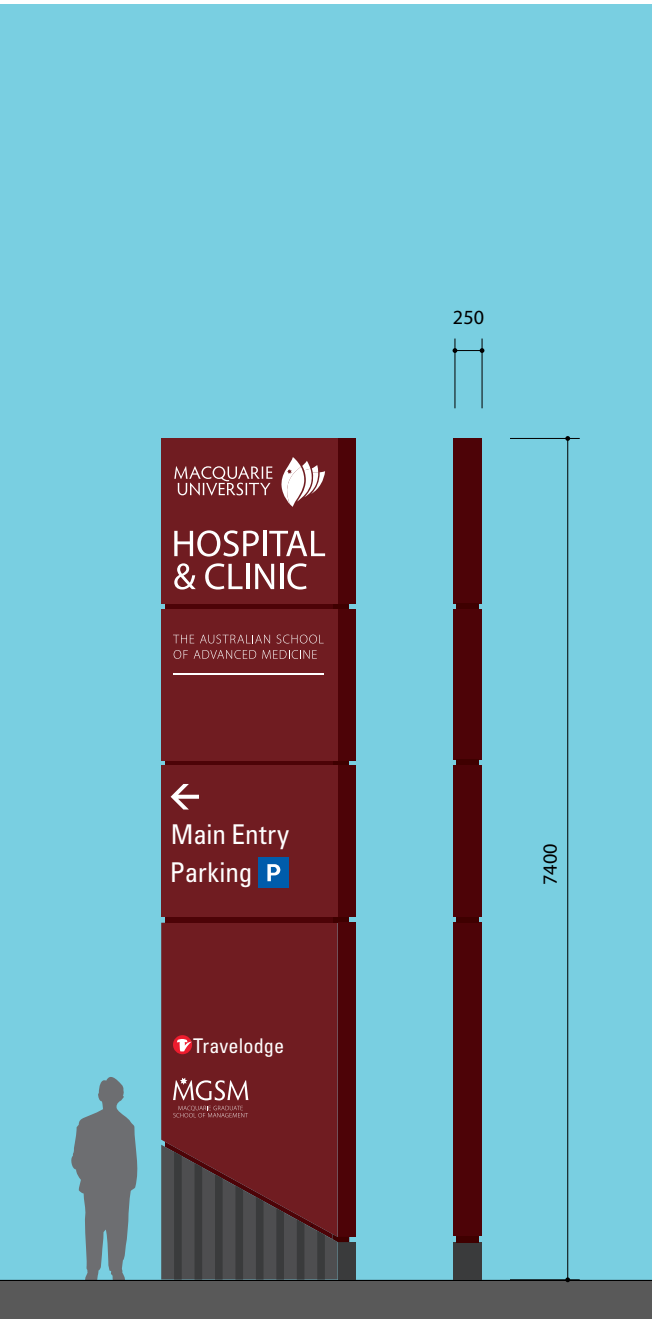

Proposed Graphics South Face

H	Issued for DA	25.01.12		
G	Issued for DA	24.01.12		
F	Issued for DA	15.12.11		
E	Issued for Approval	29.11.11		
D	Issued for Approval	25.11.11		
C	Issued for Approval	23.11.11		
B	Issued for Approval	15.11.11		
A	Issued for Approval	10.11.11		
Drawn: YH		Checked: HG	Sheet 1 of 1	Date: 10.11.11
Client: MUHC				 A3
Project: Macquarie University Hospital & Clinic Signage DA				
Job No. S3090		Dwg. 8	Issue H	Do not scale Dimensions in mm
				Scale NTS/AS SHOWN

NOTE

These are intent drawings only

1. Do not scale this drawing.

Do not trace and do not scan.

2. Structural design and certification by contractor/engineer.

3. No electronic artwork supplied unless otherwise specified.

4. Application of graphics to sign is subject to client approval.

5. Manufacture subject to approved contractors shop drawing.

6. Dimensions to be verified onsite by contractor.

7. All fixings to be non-corrosive.


8. All workmanship and materials to be strictly in accordance with current and relevant S.A.A. codes and Local Government requirements.

Copyright ©


No part of this work may be reproduced or altered by any process, or any other exclusive right exercised, without the permission of Minale Tattersfield Design Pty Ltd. 125a Kent Street, Sydney, 2000.

Minale Tattersfield


Sydney | London | Paris | Milan | Moscow | Brussels

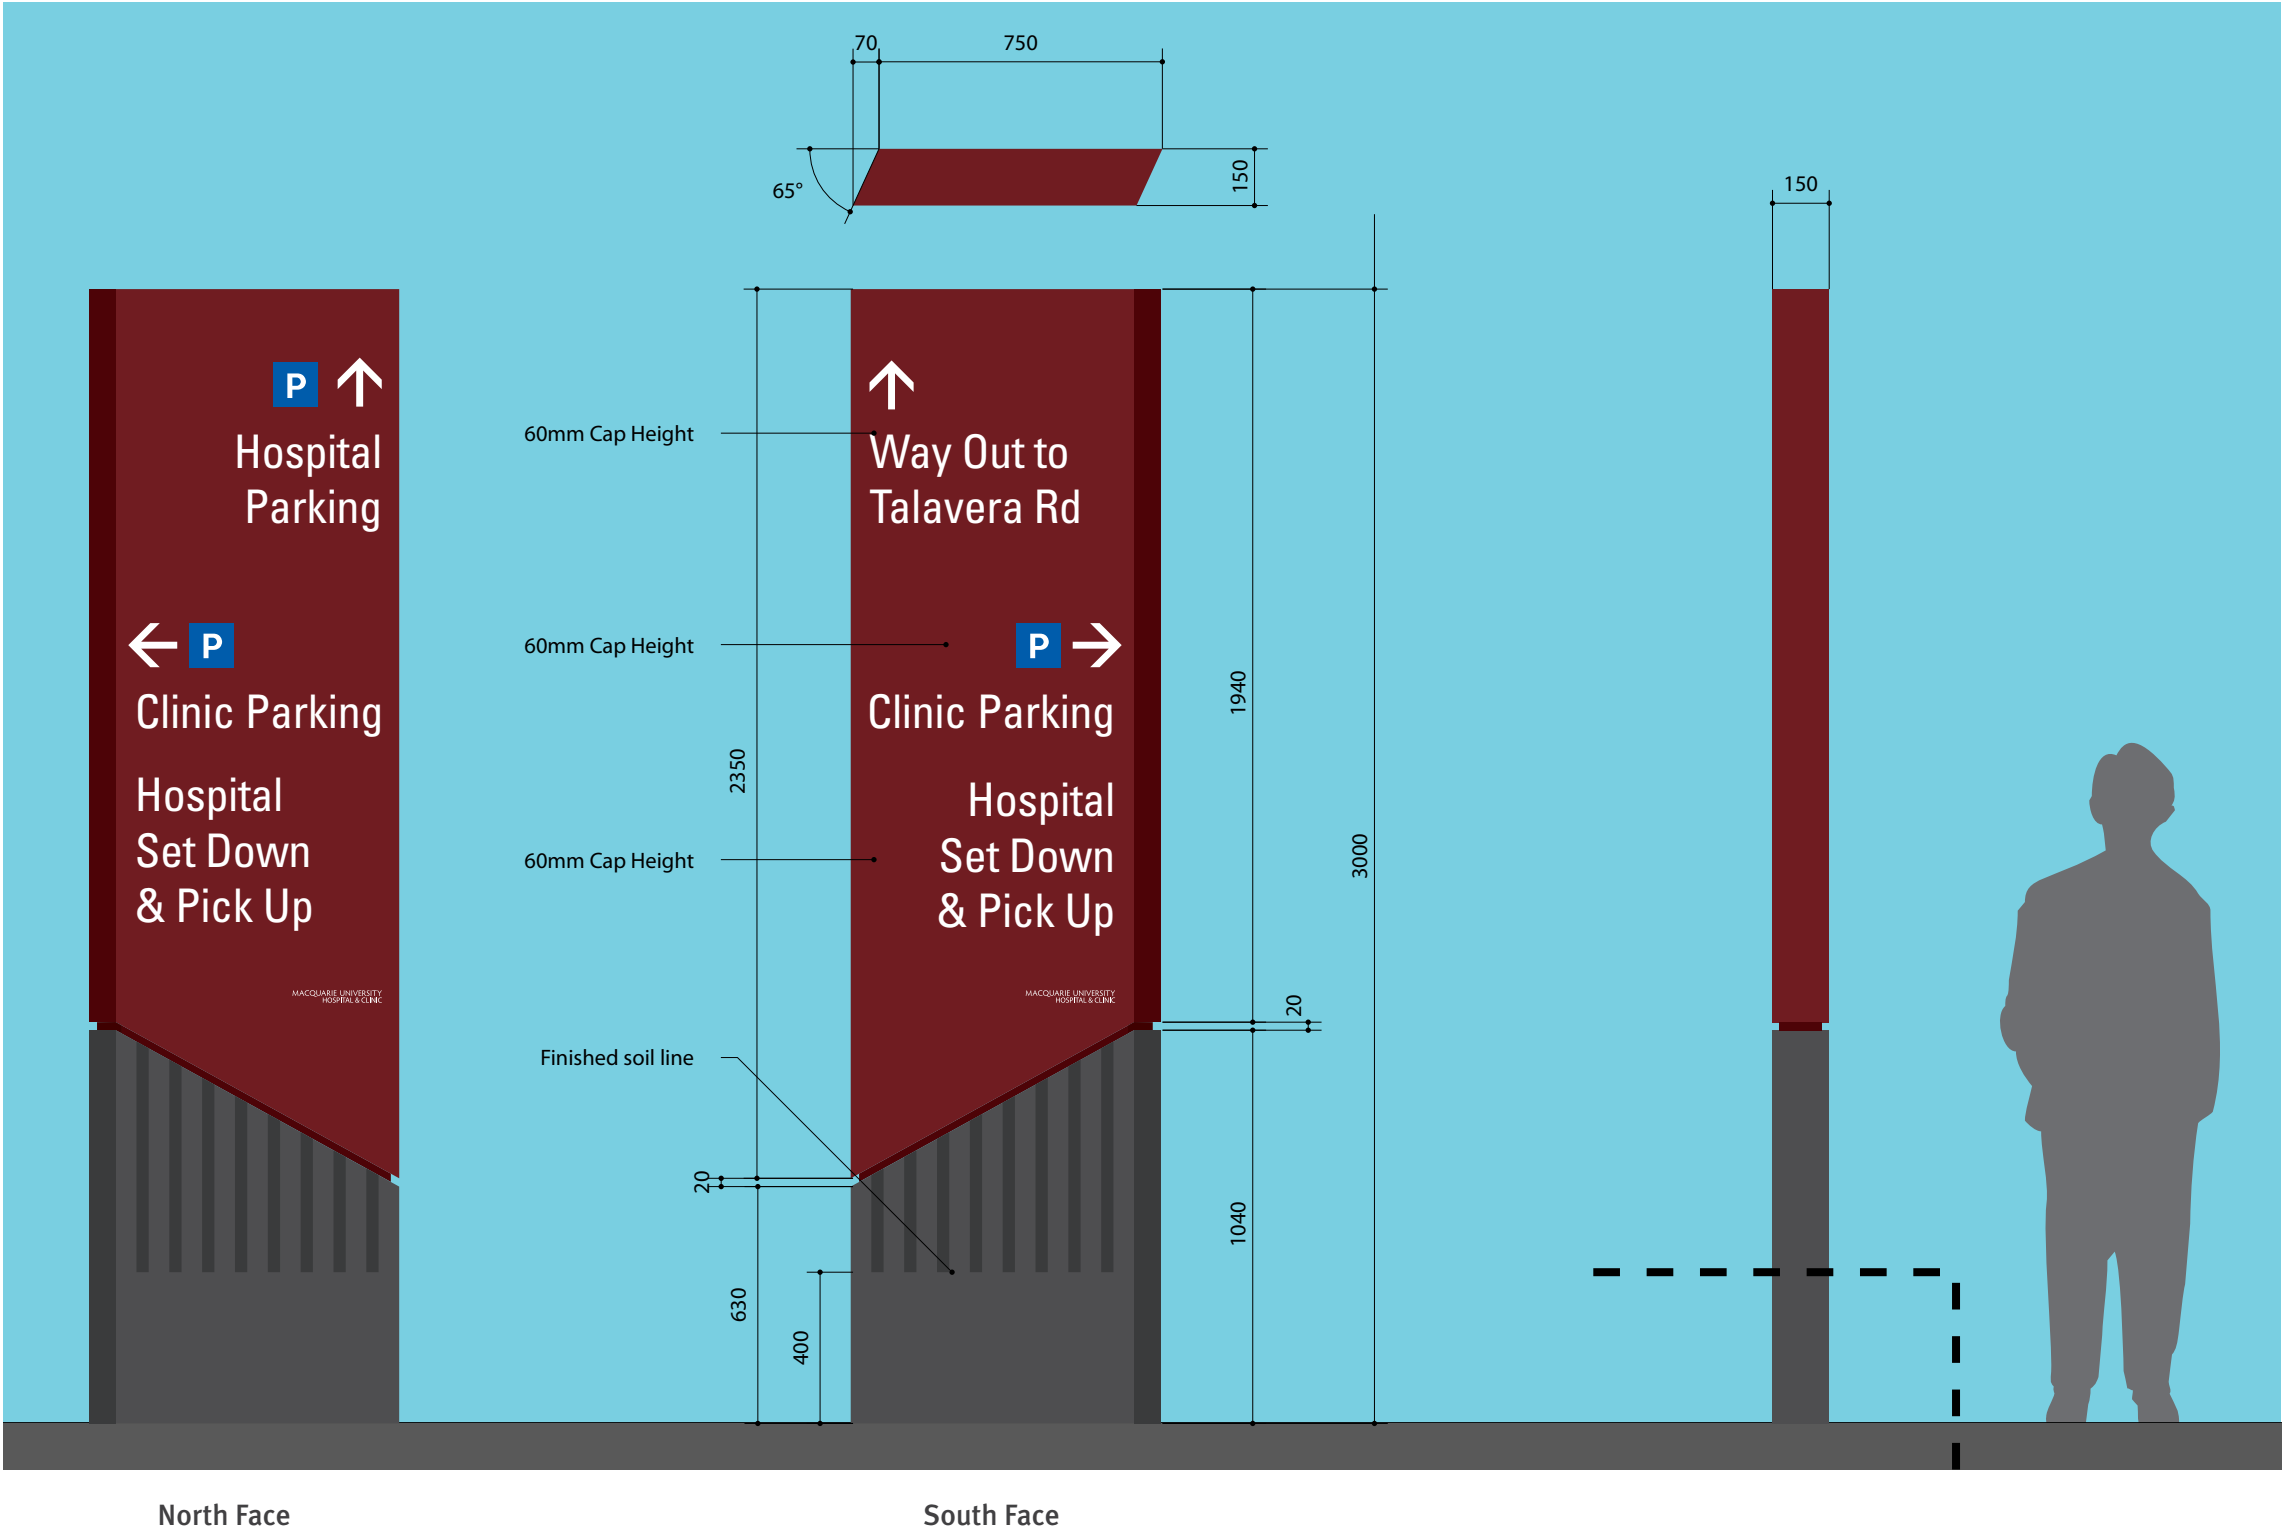


H	Issued for DA	25.01.12		
G	Issued for DA	24.01.12		
F	Issued for DA	15.12.11		
E	Issued for Approval	29.11.11		
D	Issued for Approval	25.11.11		
C	Issued for Approval	23.11.11		
B	Issued for Approval	15.11.11		
A	Issued for Approval	10.11.11		
Drawn: YH		Checked: HG	Sheet 1 of 1	Date: 10.11.11
Client: MUHC Project: Macquarie University Hospital & Clinic Signage DA				 A3 Do not scale Dimensions in mm
Job No. S3090		Dwg. 9	Issue H	Scale NTS/AS SHOWN

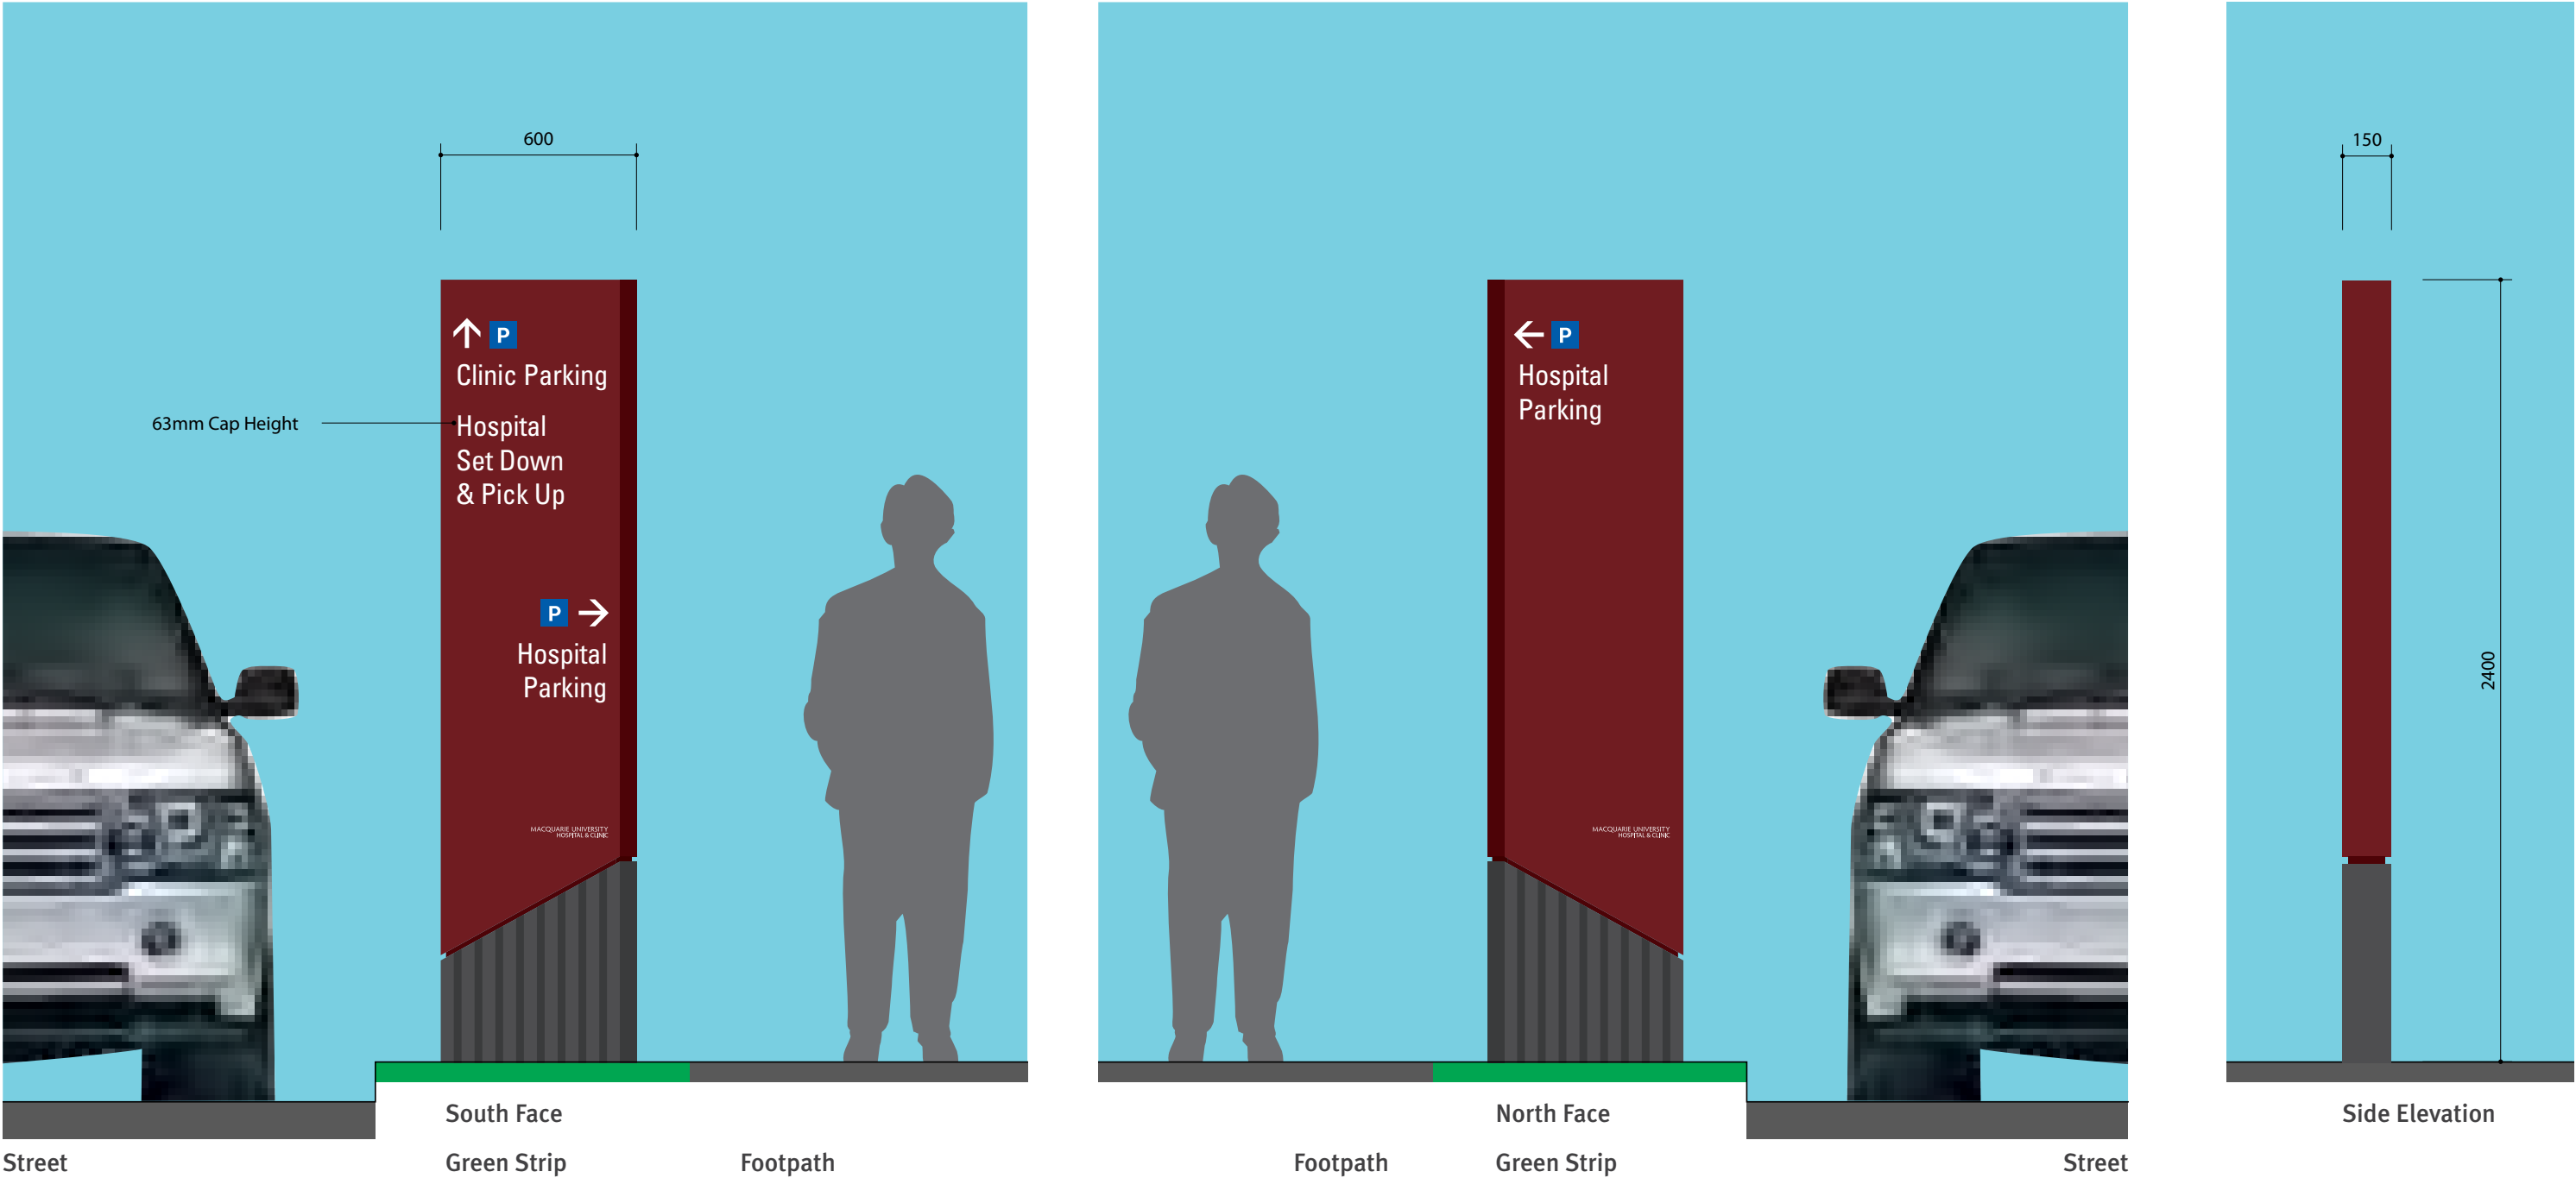


H	Issued for DA	25.01.12		
G	Issued for DA	24.01.12		
F	Issued for DA	15.12.11		
E	Issued for Approval	29.11.11		
D	Issued for Approval	25.11.11		
C	Issued for Approval	23.11.11		
B	Issued for Approval	15.11.11		
A	Issued for Approval	10.11.11		
Drawn: YH		Checked: HG	Sheet 1 of 1	Date: 10.11.11
Client: MUHC Project: Macquarie University Hospital & Clinic Signage DA				 A3 Do not scale Dimensions in mm
Job No. S3090		Dwg. 10	Issue H	Scale NTS/AS SHOWN

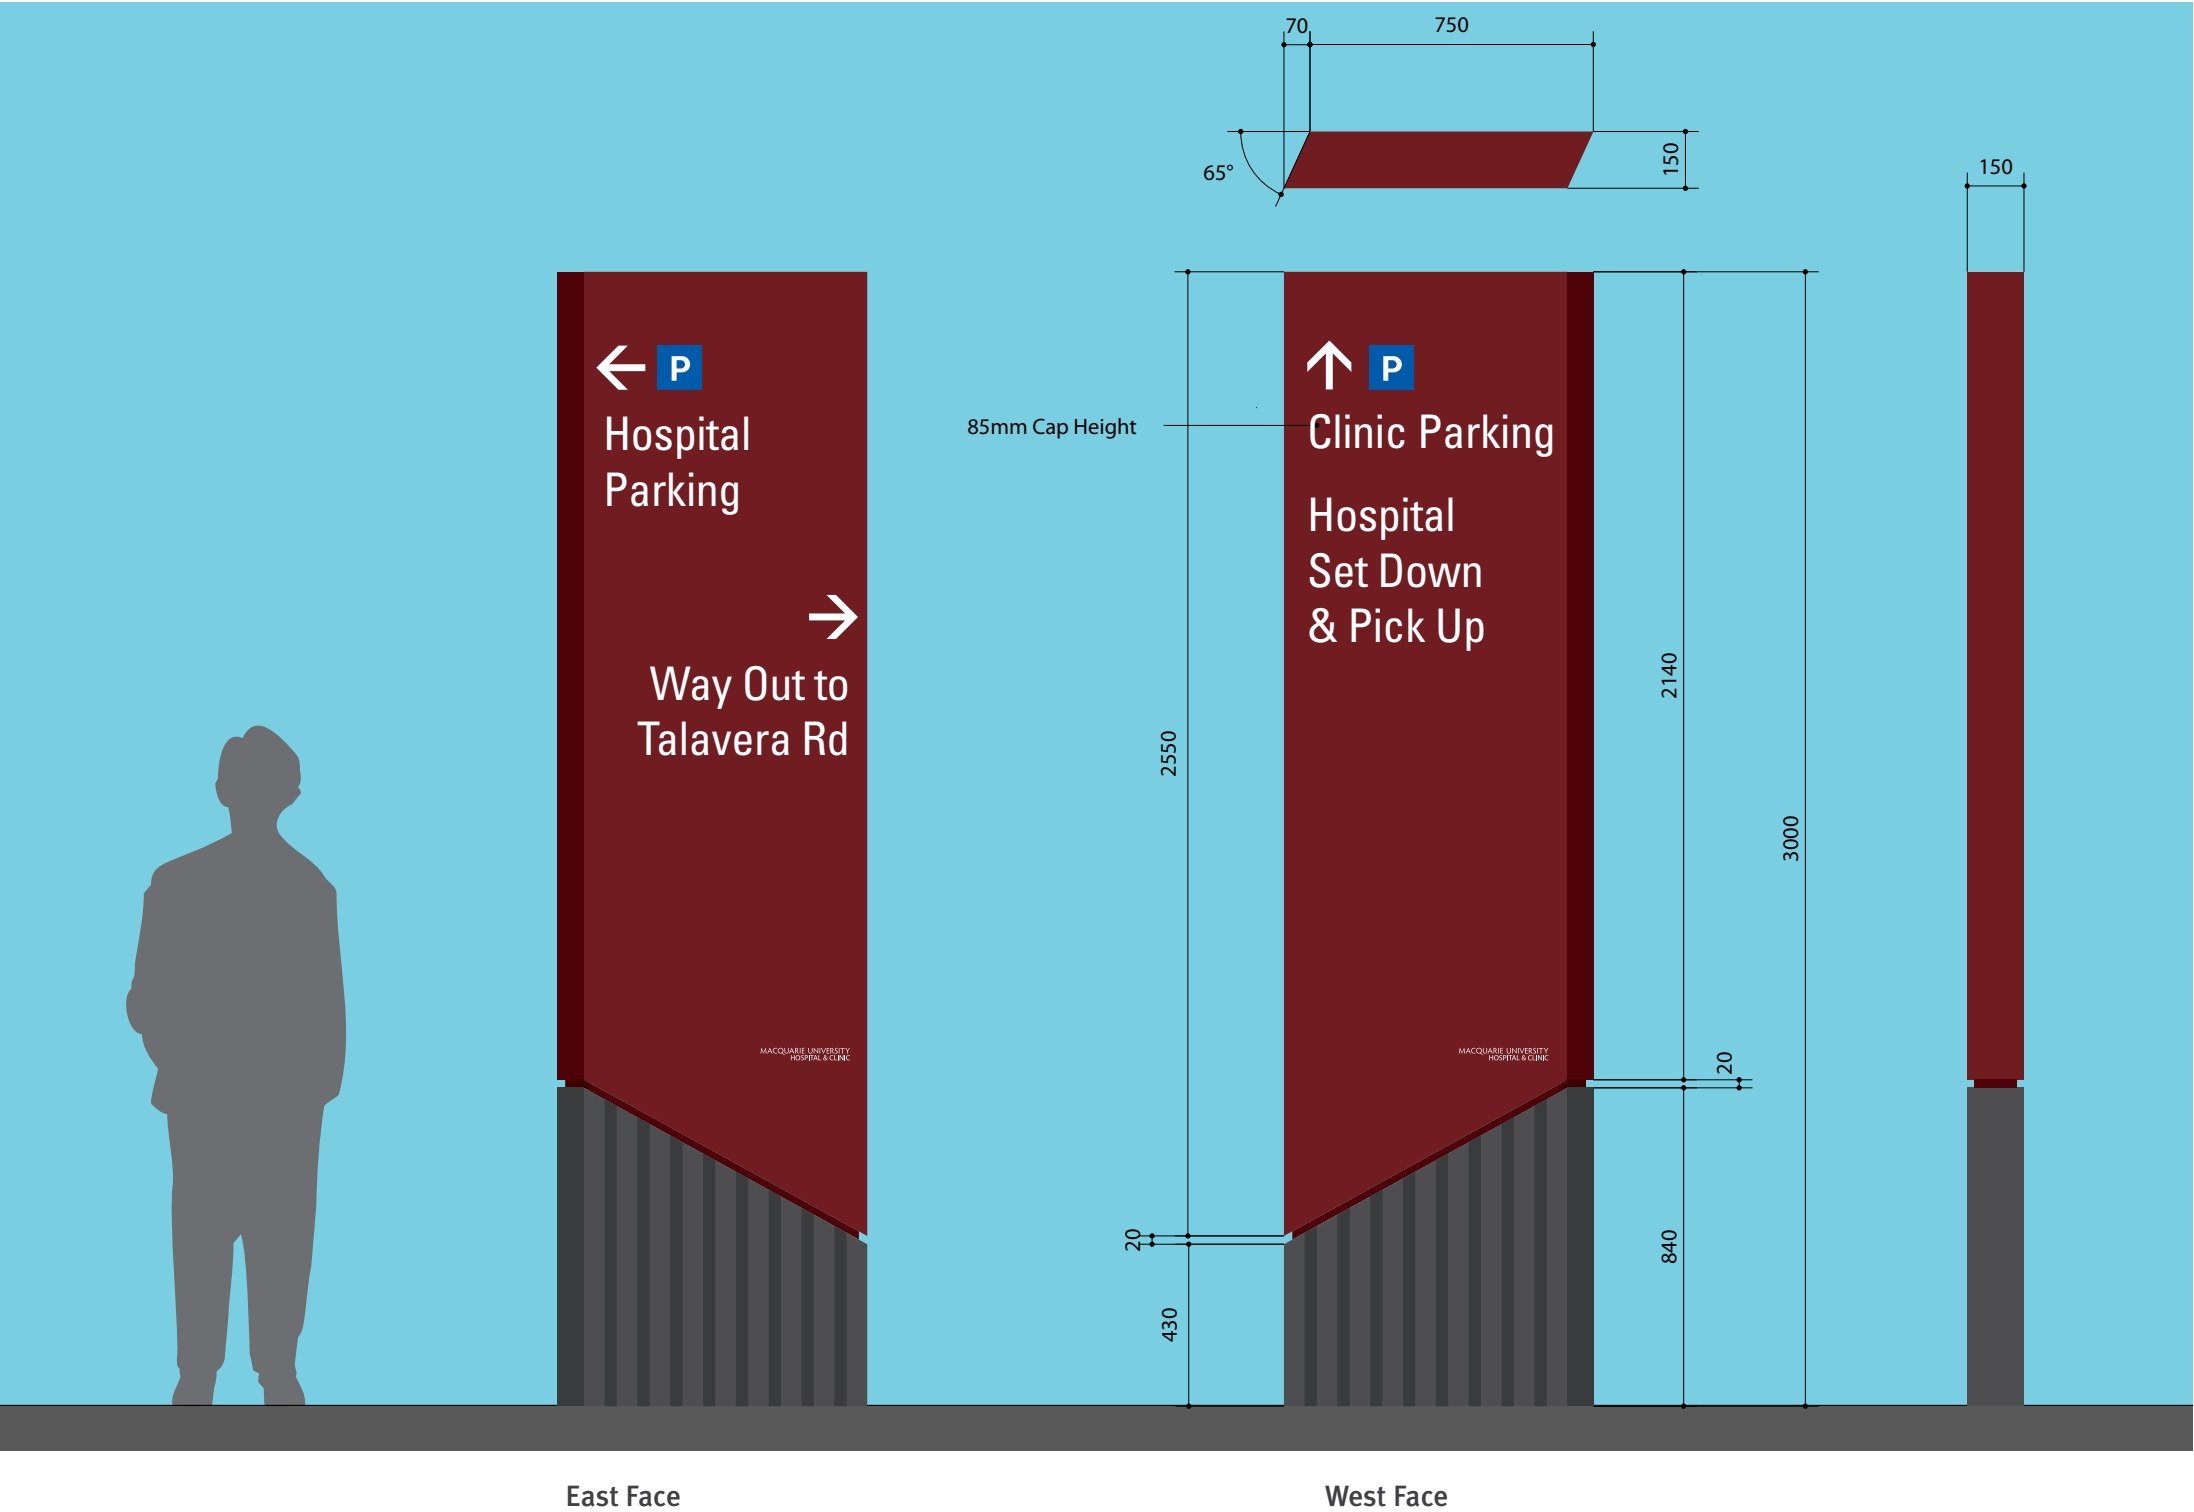

H	Issued for DA	25.01.12		
G	Issued for DA	24.01.12		
F	Issued for DA	15.12.11		
E	Issued for Approval	29.11.11		
D	Issued for Approval	25.11.11		
C	Issued for Approval	23.11.11		
B	Issued for Approval	15.11.11		
A	Issued for Approval	10.11.11		
Drawn: YH		Checked: HG	Sheet 1 of 1	Date: 10.11.11
Client: MUHC Project: Macquarie University Hospital & Clinic Signage DA				 A3 Do not scale Dimensions in mm
Job No. S3090		Dwg. 11	Issue H	Scale NTS/AS SHOWN

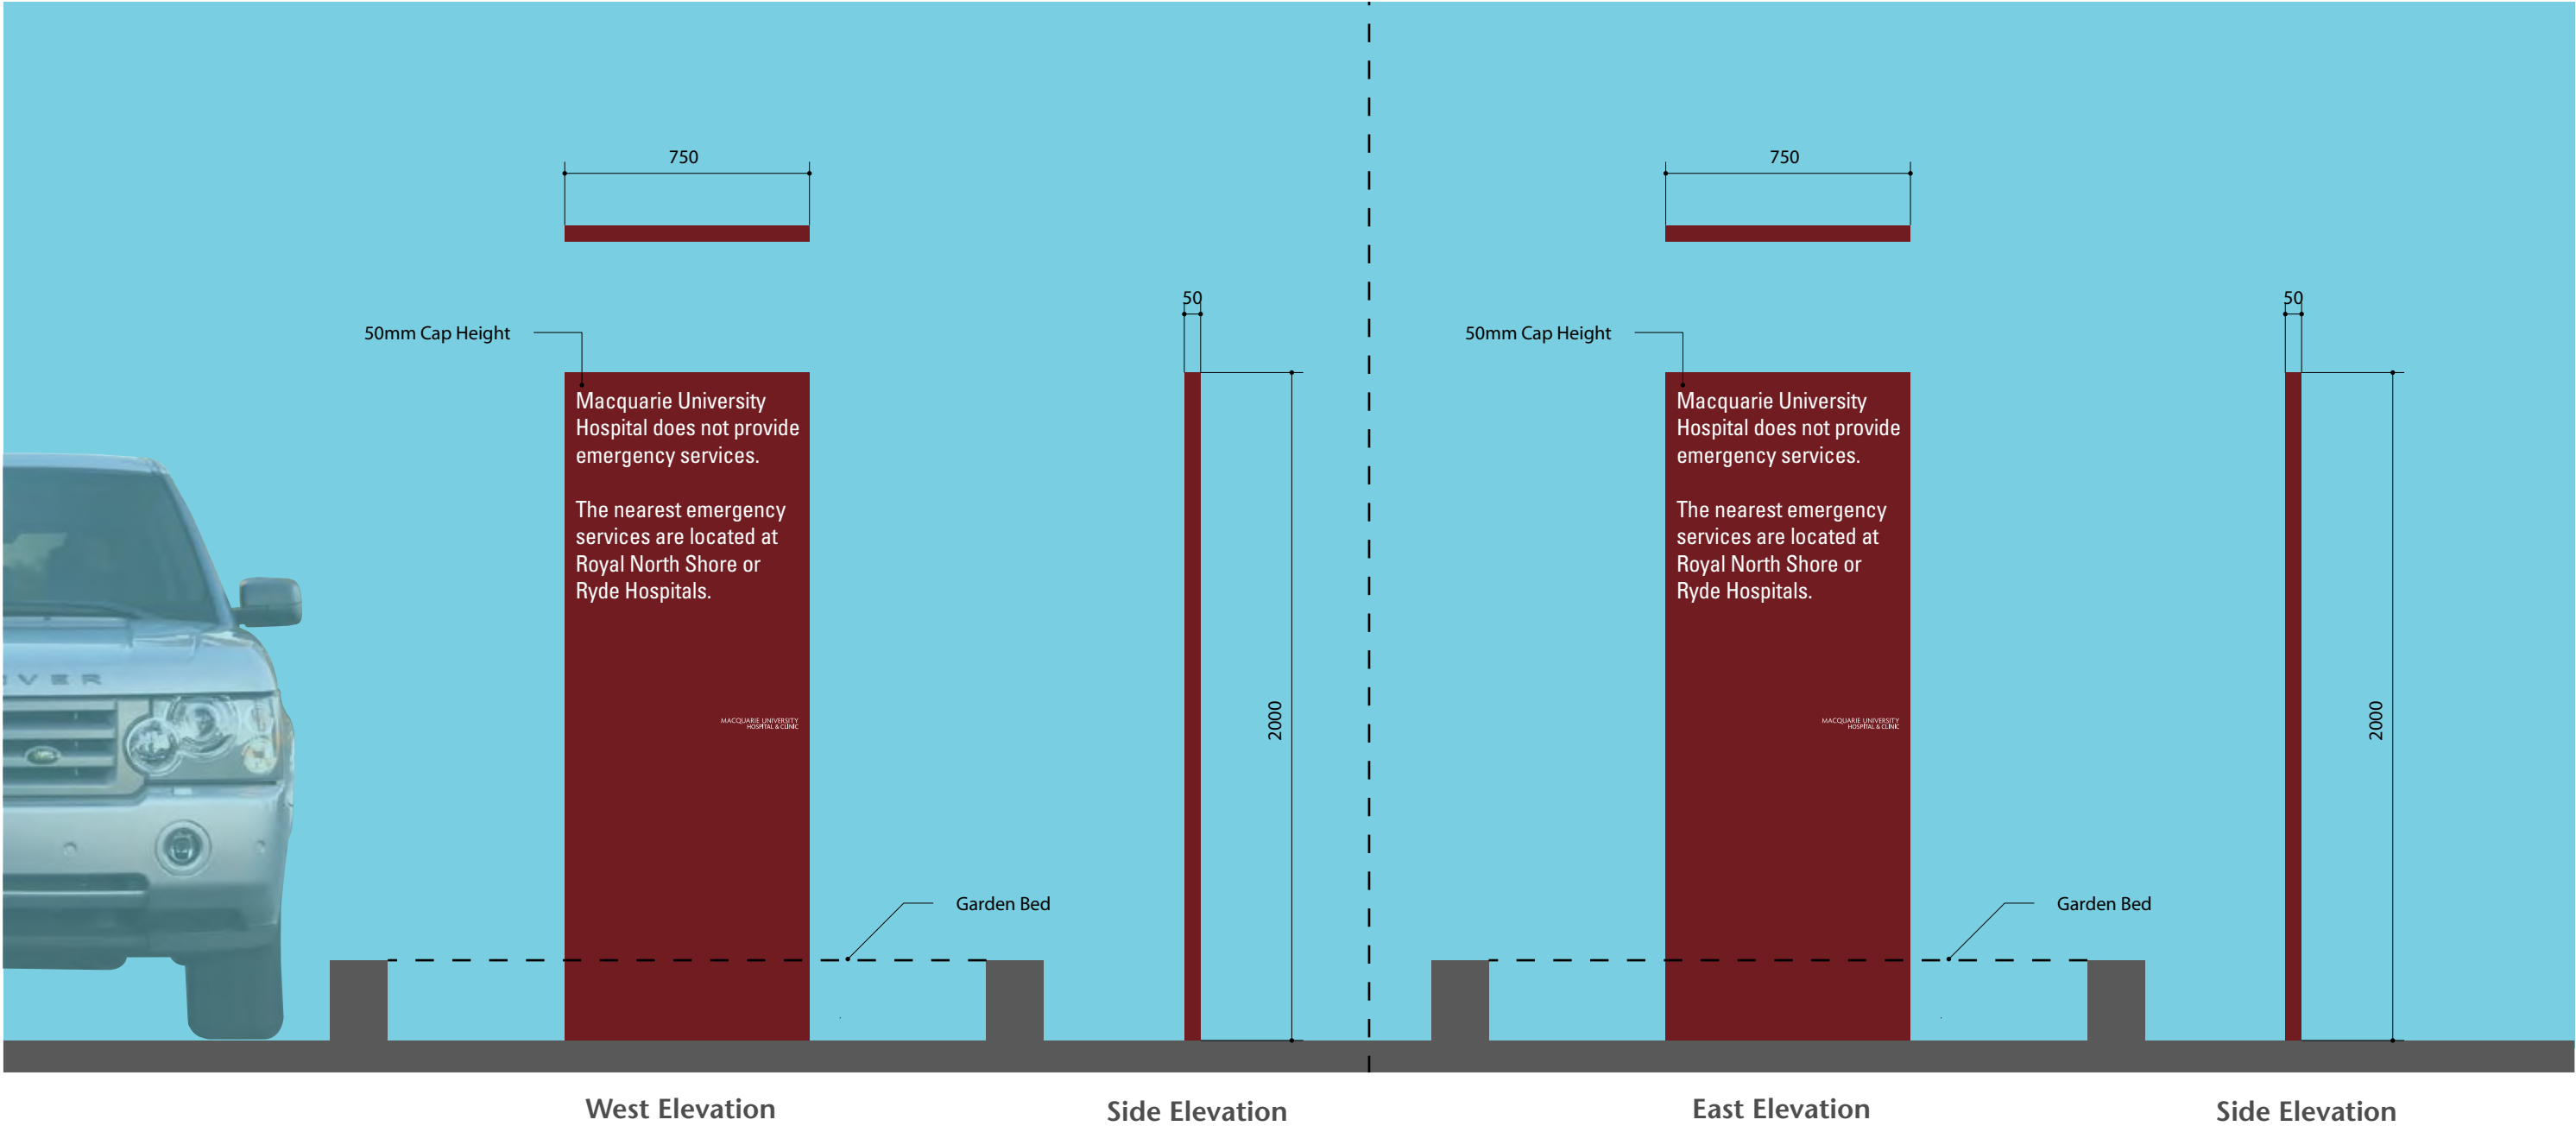

H	Issued for DA	25.01.12		
G	Issued for DA	24.01.12		
F	Issued for DA	15.12.11		
E	Issued for Approval	29.11.11		
D	Issued for Approval	25.11.11		
C	Issued for Approval	23.11.11		
B	Issued for Approval	15.11.11		
A	Issued for Approval	10.11.11		
Drawn: YH		Checked: HG	Sheet 1 of 1	Date: 10.11.11
Client: MUHC Project: Macquarie University Hospital & Clinic Signage DA				 A3 Do not scale Dimensions in mm
Job No. S3090		Dwg. 12	Issue H	Scale NTS/AS SHOWN

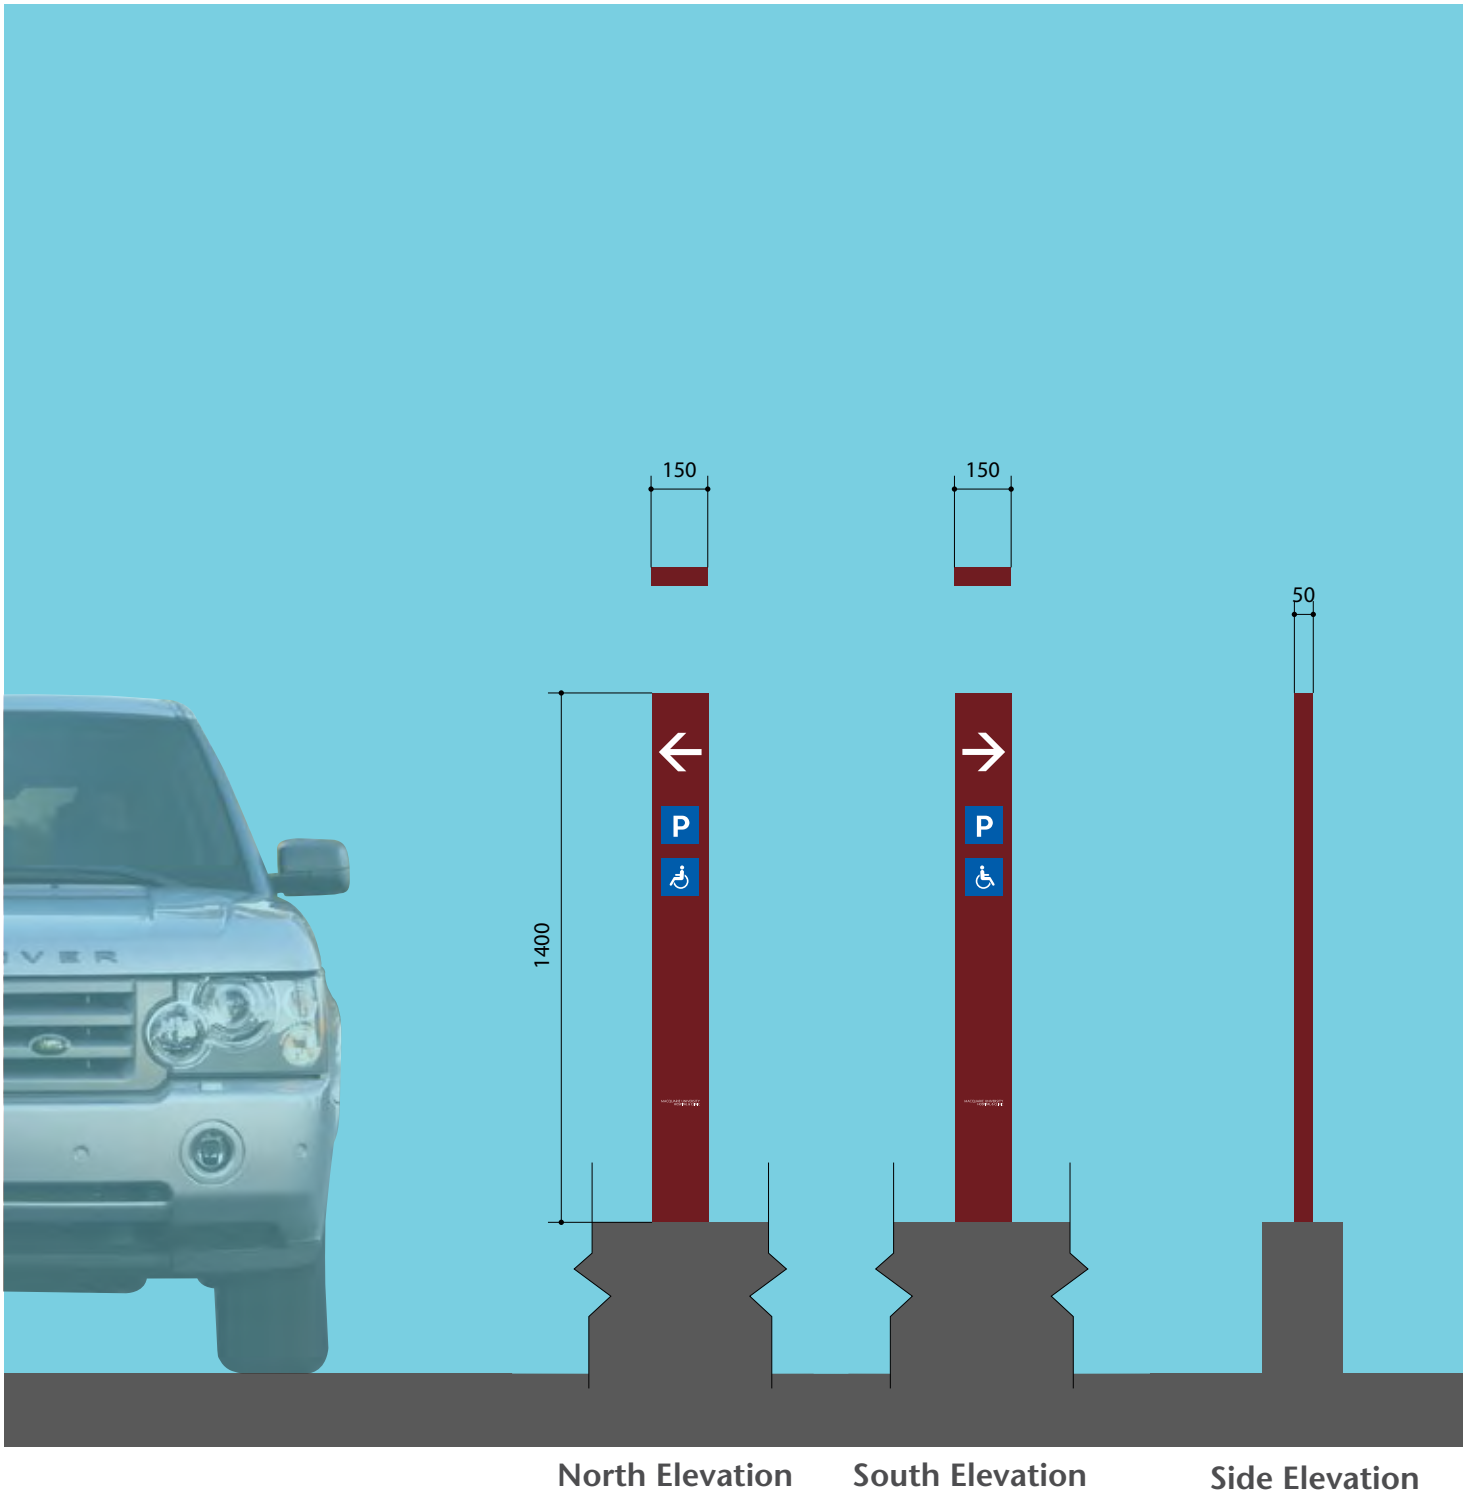

H	Issued for DA	25.01.12			
G	Issued for DA	24.01.12			
F	Issued for DA	15.12.11			
E	Issued for Approval	29.11.11			
D	Issued for Approval	25.11.11			
C	Issued for Approval	23.11.11			
B	Issued for Approval	15.11.11			
A	Issued for Approval	10.11.11			
Drawn: YH		Checked: HG	Sheet 1 of 1	Date: 10.11.11	
Client: MUHC Project: Macquarie University Hospital & Clinic Signage DA				 A3 Do not scale Dimensions in mm	
Job No. S3090		Dwg. 13		Issue H	Scale NTS/AS SHOWN

NOTE

These are intent drawings only

- Do not scale this drawing.
- Do not trace and do not scan.
- Structural design and certification by contractor/engineer.

- No electronic artwork supplied unless otherwise specified.
- Application of graphics to sign is subject to client approval.

- Manufacture subject to approved contractors shop drawing.
- Dimensions to be verified onsite by contractor.
- All fixings to be non-corrosive.

- All workmanship and materials to be strictly in accordance with current and relevant S.A.A. codes and Local Government requirements.

Copyright ©

No part of this work may be reproduced or altered by any process, or any other exclusive right exercised, without the permission of Minale Tattersfield Design Pty Ltd. 125a Kent Street, Sydney, 2000.

Minale Tattersfield

Sydney | London | Paris | Milan | Moscow | Brussels