

# WOLLONGONG CENTRAL - SECTION 75W MODIFICATION No. 3 ARCHITECTURAL DRAWINGS

## DRAWING LIST

DA-A001 COVERSHEET  
 DA-A005 OVERALL FLOOR PLANS SITE ANALYSIS PLAN


DA-A100C OVERALL FLOOR PLANS LEVEL B1 BASEMENT CARPARK  
 DA-A101C OVERALL FLOOR PLANS LEVEL 1 LOWER GROUND RETAIL  
 DA-A102C OVERALL FLOOR PLANS LEVEL 2 GROUND FLOOR RETAIL  
 DA-A103C OVERALL FLOOR PLANS LEVEL 3A CROWN CENTRAL LEVEL 1 RETAIL  
 DA-A103aC OVERALL FLOOR PLANS LEVEL 3A CROWN CENTRAL MEZZANINE  
 DA-A104C OVERALL FLOOR PLANS LEVEL 4 RETAIL AND CARPARK LEVEL  
 DA-A105C OVERALL FLOOR PLANS LEVEL 5 CARPARK LEVEL  
 DA-A106C OVERALL FLOOR PLANS LEVEL 6 CARPARK LEVEL  
 DA-A107C OVERALL FLOOR PLANS LEVEL 7 CARPARK AND CINEMA LEVEL  
 DA-A108C OVERALL FLOOR PLANS LEVEL 8 PLANT LEVEL  
 DA-A109C OVERALL FLOOR PLANS LEVEL 9 PLANT LEVEL

DA-A210C ELEVATION CROWN STREET MALL  
 DA-A211C ELEVATION CROWN LANE (WEST KEIRA)  
 DA-A212C ELEVATION KEIRA STREET (WEST KEIRA)  
 DA-A213C ELEVATION KEIRA STREET (CROWN CENTRAL)


DA-A216C ELEVATIONS KEIRA STREET BRIDGE  
 DA-A219C FACADE DETAILS KEIRA STREET (WEST KEIRA)

DA-A301C OVERALL SECTIONS SHEET 1  
 DA-A302C OVERALL SECTIONS SHEET 2

DA-A304C SECTIONS AND DETAILS THROUGH TUNNEL

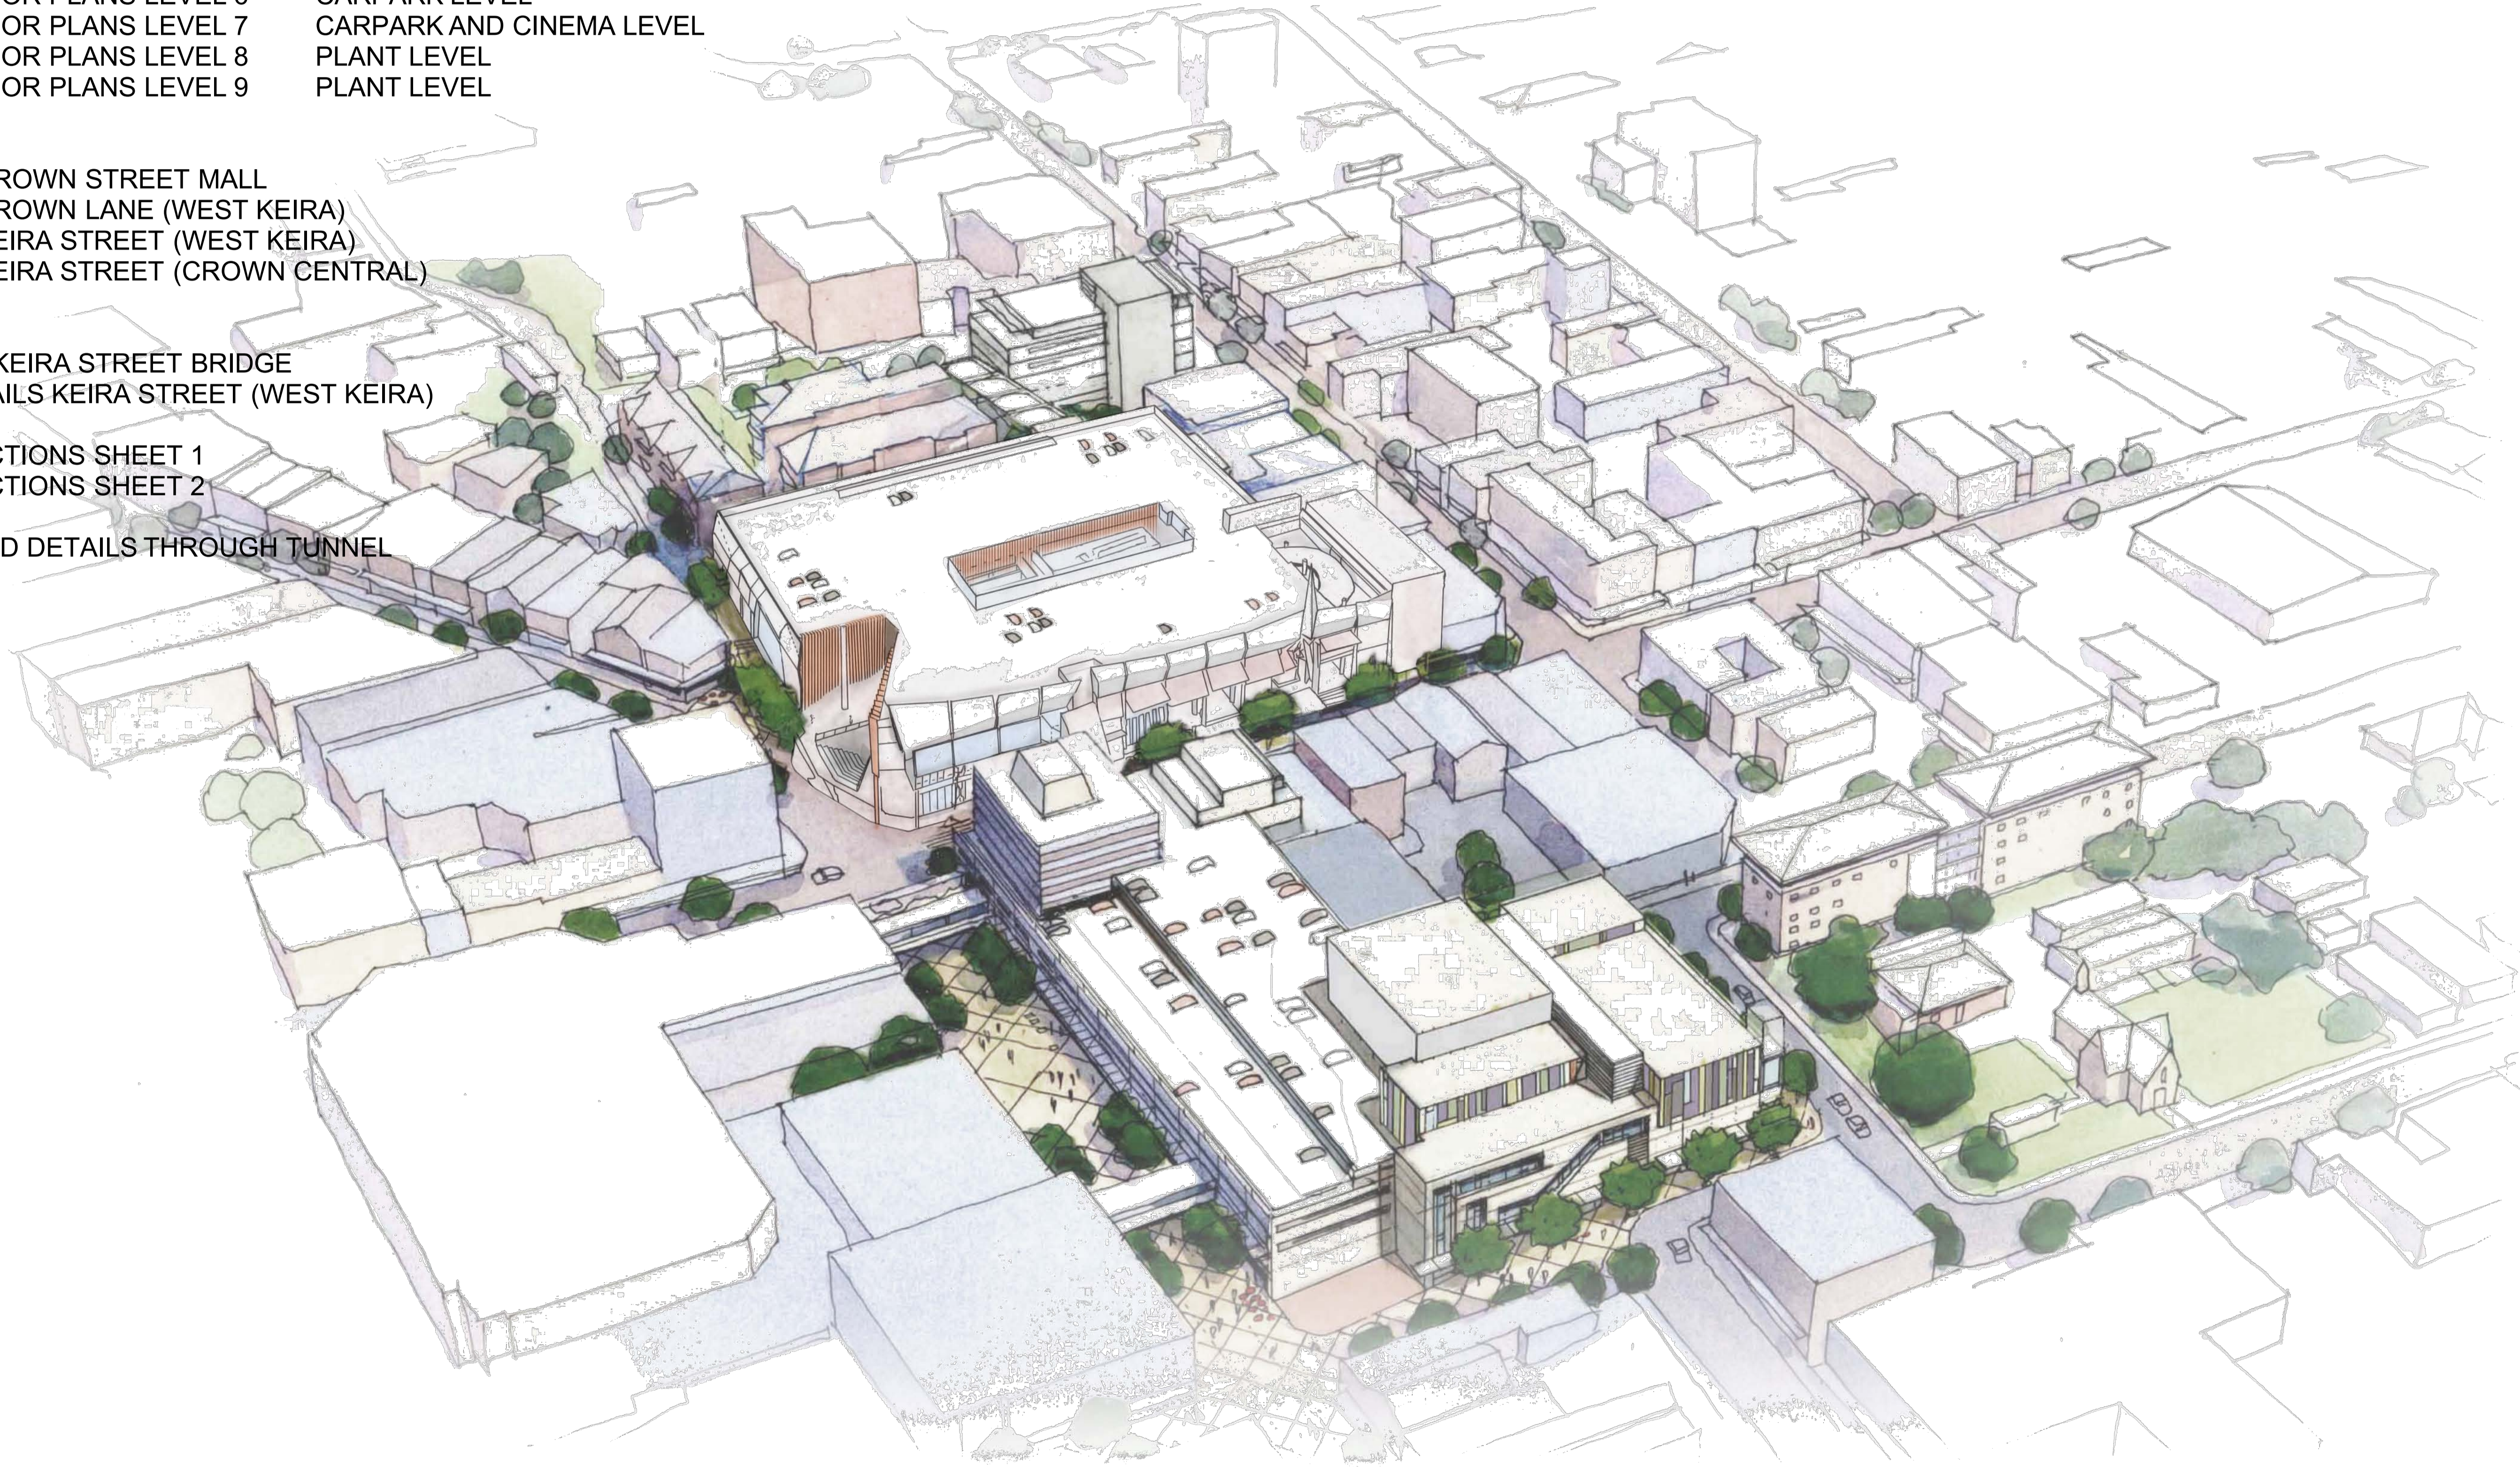

THIS DOCUMENT IS THE COPYRIGHT OF RICE DAUBNEY ARCHITECTS PTY LTD. ALL INFORMATION CONTAINED ON THIS DOCUMENT IS TO BE CHECKED AND VERIFIED ON SITE. IN THE EVENT OF DISCREPANCIES BETWEEN THIS DOCUMENT AND THE REALITY, THE REALITY SHALL PREVAIL. DO NOT SCALE DIMENSIONS MANUALLY OR ELECTRONICALLY.

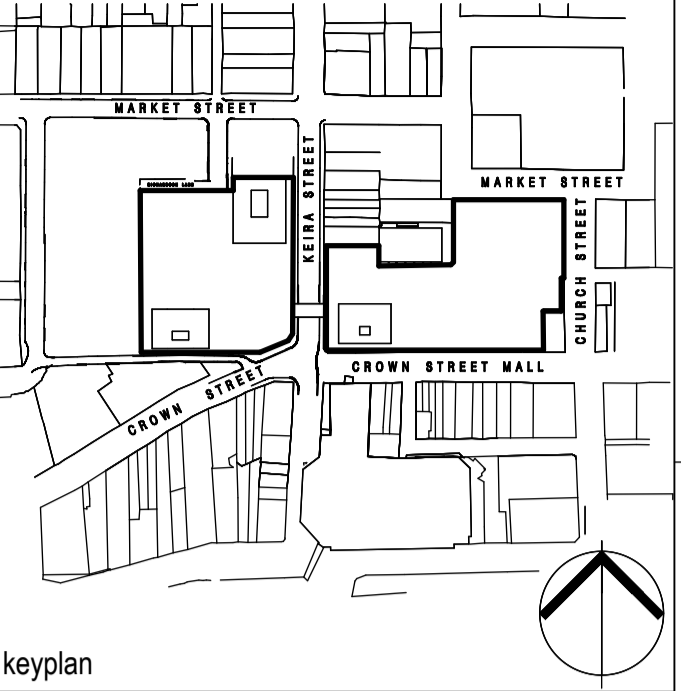

keyplan

ISSUED FOR SECTION 75W MODIFICATION (3) 14.07.11

No.	Date	Revised Description	By



The GPT Group



Level B1, MLC Centre, 19 Market Place,  
 Sydney, NSW, 2000  
 P: 02 8239 3055 F: 02 8883 1799

PROJECT MANAGER  
 Hansen Yuncken Pty Ltd

Sydney Level 6, 15 Bourke Road,  
 Mascot, NSW, 2020  
 P: 02 9770 7600 F: 02 9770 7601



ARCHITECTS  
 RICE DAUBNEY

ANALYSING, CREATING AND  
 IMPLEMENTING ARCHITECTURE

115 MARKET STREET NORTH SYDNEY 2060  
 T: 02 9668 2666 F: 02 9668 2019  
 info@ricedaubney.com.au www.ricedaubney.com.au



the rice daubney group (inc) abn: 77 001 300 710  
 the rice daubney trading trust: abn: 58 883 344 900

DRAWING TITLE:

COVER SHEET

SCALE: 1:500 @ B1, 1:1250 @ A3

DRAWN: CHECKED:

PROJECT NUMBER: DRAWING NUMBER: ISSUE:

401632: DA-A001