



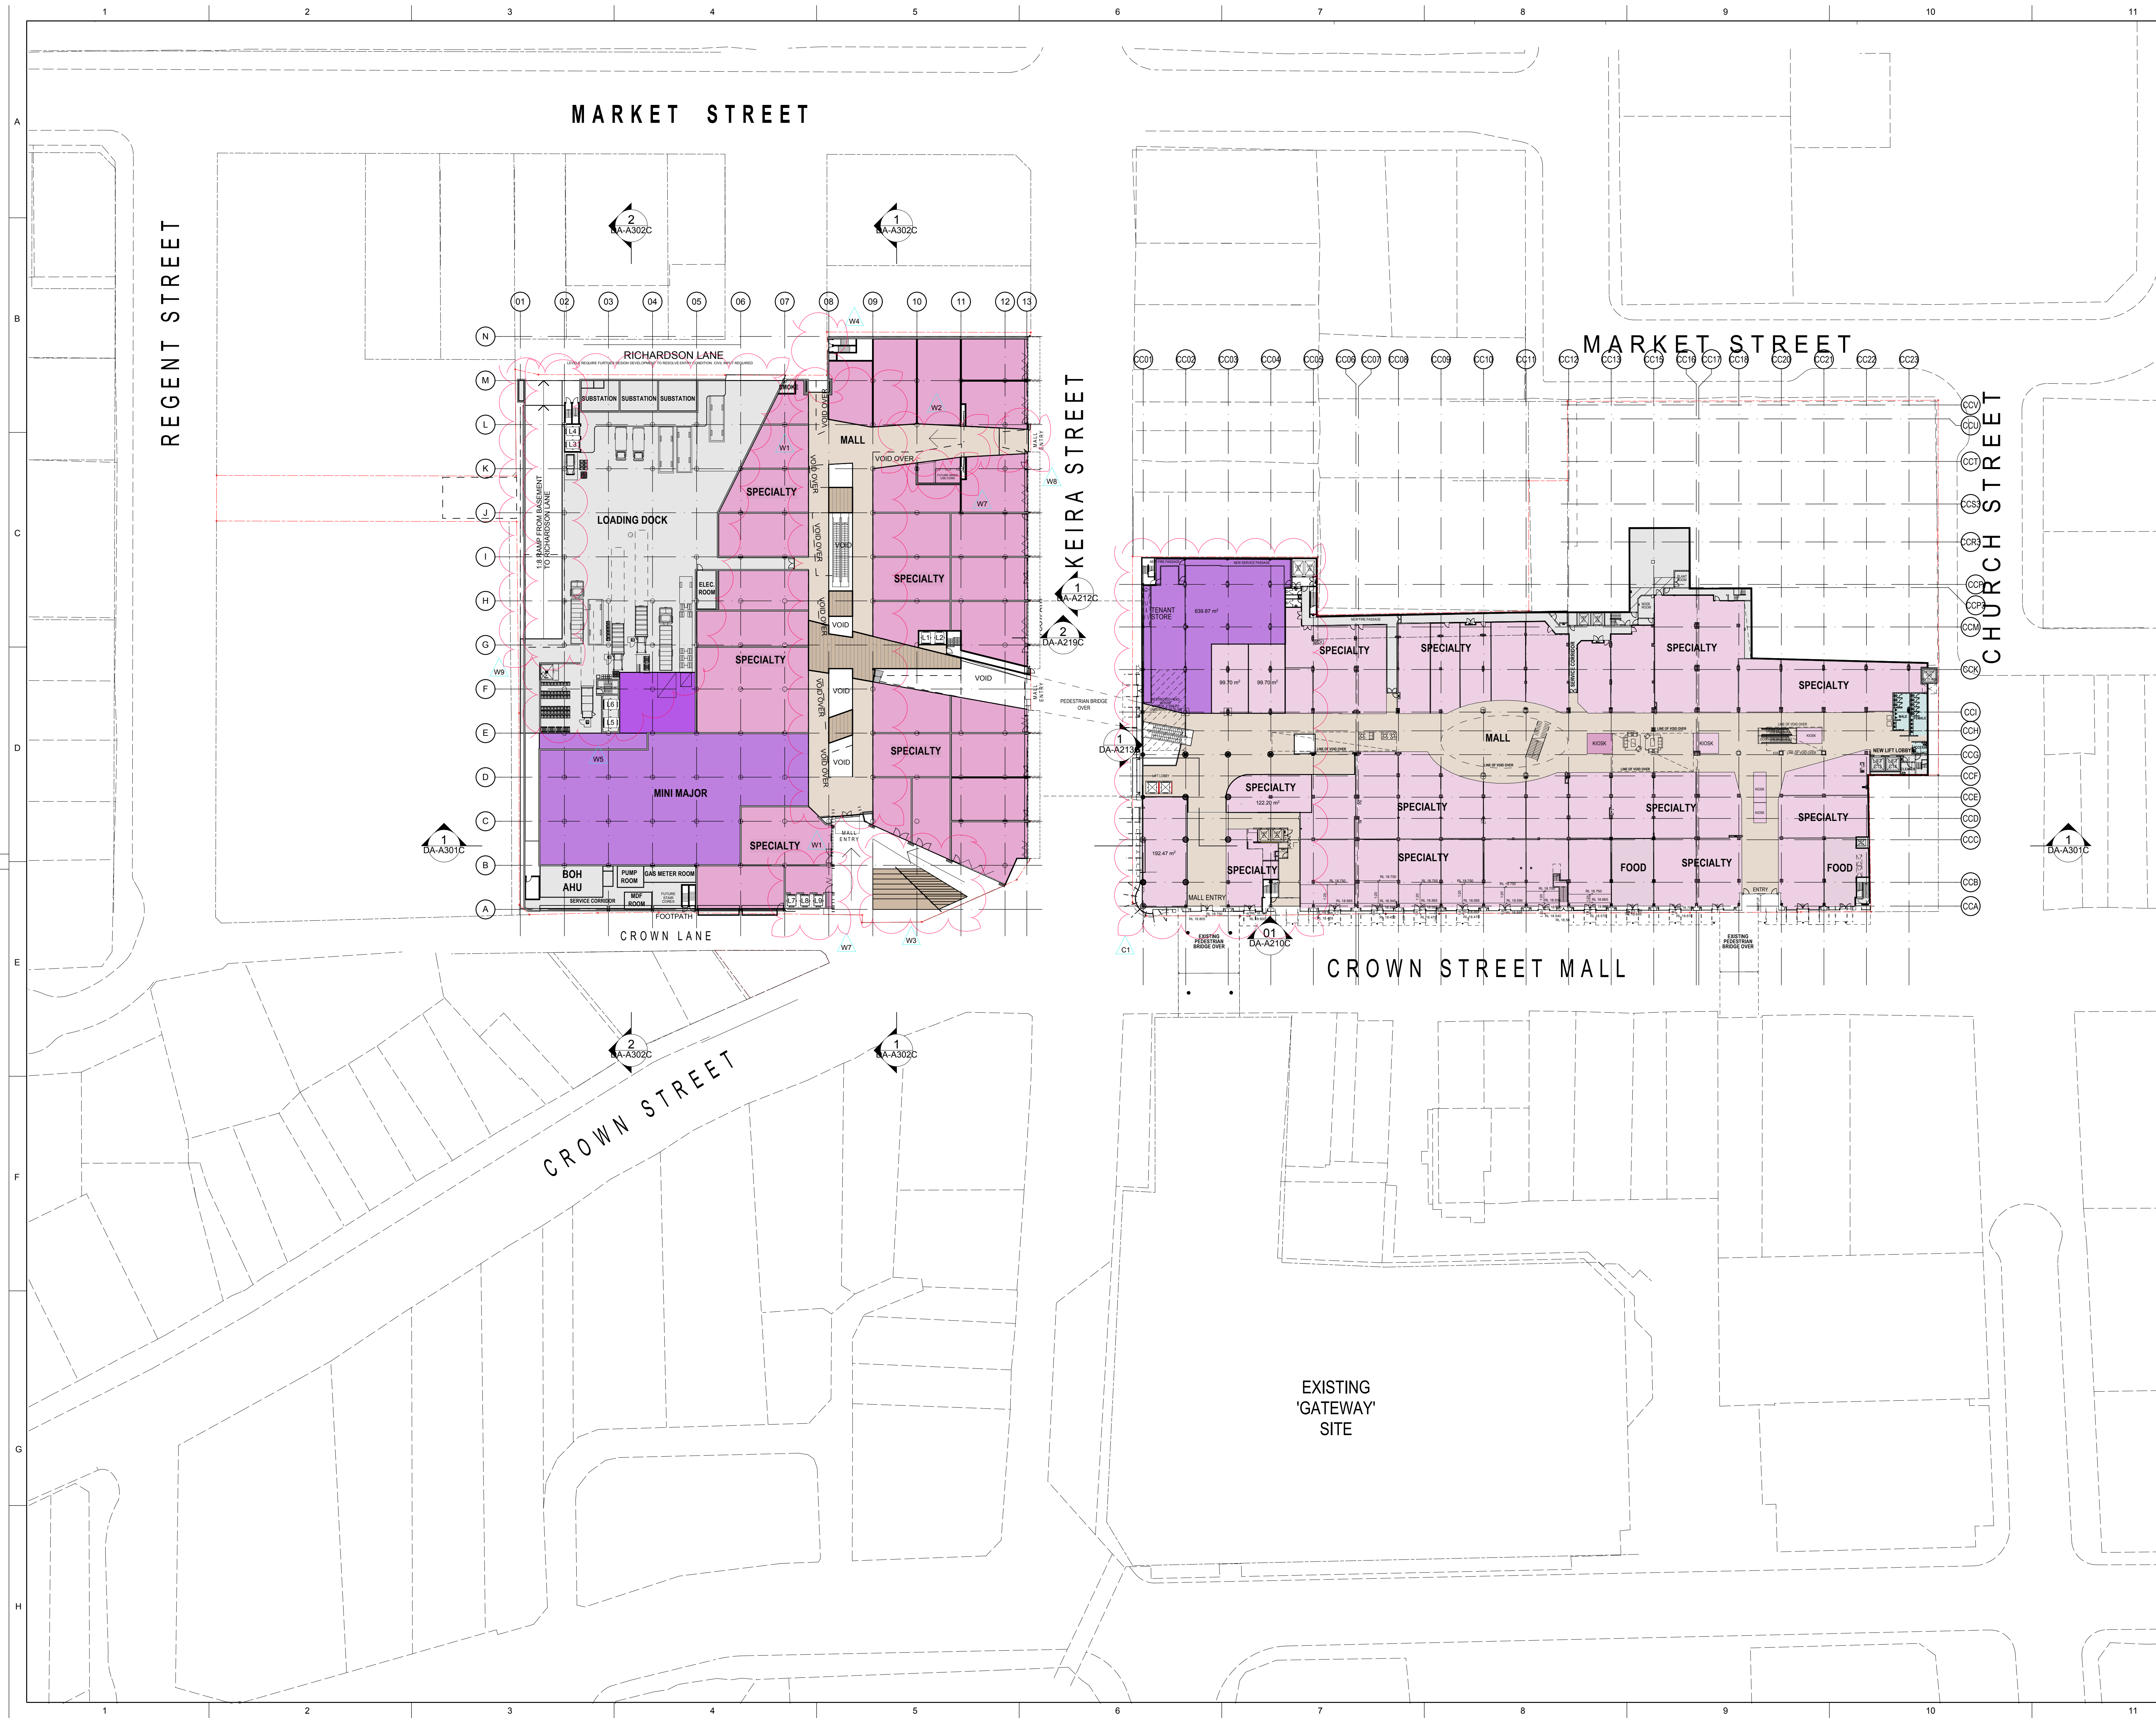

THIS DOCUMENT IS THE COPYRIGHT OF RICE (AUBREY) (NSW) Pty Ltd.
ALL INFORMATION ILLUSTRATED ON THIS DOCUMENT IS TO BE CHECKED AND VERIFIED ON SITE.
IN THE EVENT OF DISCREPANCIES REFER TO ARCHITECT PRIOR TO COMMENCEMENT OF THE WORK.
DO NOT SCALE DRAWINGS MANUALLY OR ELECTRONICALLY.

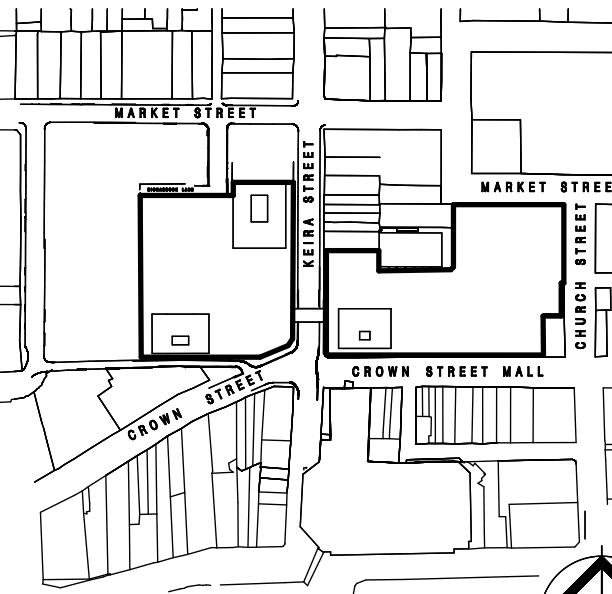

keyplan

LEGEND

- MAJOR
- MINI MAJOR
- SPECIALTY
- CAFE / FOOD
- CINEMA
- AMENITIES
- CIRCULATION/BOH/SERVICES
- MALL
- COMMERCIAL CORE
- CARPARK

THE NOTES AND CLOUDS ON THIS DRAWING IDENTIFY THE MAIN MODIFICATIONS TO THE DESIGN. MINOR CHANGES ARE NOT SEPARATELY IDENTIFIED.

- | | |
|----|---|
| W1 | RETAIL FLOORSPACE AND CIRCULATION REORIENTED IN A NORTH-SOUTH DIRECTION |
| W2 | NEW PEDESTRIAN ACCESS TO THE SKY RAMP FROM THE SKY ABOVE AND LOWER GROUND BELOW |
| W3 | ENTRANCE FORECAST DOCKED AT THE CORNER OF KEIRA STREET, CROWN LANE AND CROWN STREET |
| W4 | NEW PEDESTRIAN ACCESS FROM RICHARDSON STREET DOCKED TO THE NORTH |
| W5 | LOADING DOCK RATIONALISED AND REORIENTED IN A NORTH-SOUTH DIRECTION |
| W6 | FOODCOURT DELETED FROM LEVEL AND RELOCATED TO LEVEL 1 |
| W7 | LIFT LOBBIES FOR FUTURE MIXED USE DEVELOPMENT RELOCATED MARITIMALLY |
| W8 | NORTH-EASTERN PEDESTRIAN ENTRY MOVED FROM NORTH ALONG KEIRA STREET |
| W9 | RELOCATION OF VEHICLE ENTRY RAMP FROM THE EASTERN SIDE TO THE WESTERN SIDE |
| C1 | RECONFIGURATION OF INTERNAL RETAIL PLANNING TO ACCOMMODATE THE TUNNEL AND BRIDGE |

T		ISSUED FOR SECTION 75W MODIFICATION [3]	14
Rev	Issue	Revision Description	



The GPT Group



Level 51, MLC Centre, 19 Martin Place,
Sydney, NSW, 2000
P: 02 4239 3555 F: 02 6863 1799

Hansen Yuncken Pty Ltd

ARCHITECTS
RICE DALIBNEY

RICE DAUBNEY
ANALYSING CREATING AND
IMPLEMENTING ARCHITECTURE
110 WALKER STREET | NORTH SYDNEY 2060
T: 02 9956 2666 | F: 02 9959 3015
rd@ricedaubney.com.au | www.ricedaubney.com

the rice daubney group (nsw) Pty Ltd - abn: 77 001 350 702
rice daubney trading trust - abn: 66 880 304 993

DRAWING TITLE:

DRAWING TITLE:
OVERALL FLOOR PLANS
LEVEL 2 RETAIL

SCALE: 1:500 @ B1, 1:1250 @ A3

DRAWN	CHECKED	
-------	---------	--

PROJECT NUMBER:	DRAWING NUMBER:	ISSUE:
401632: DA-A102C		