



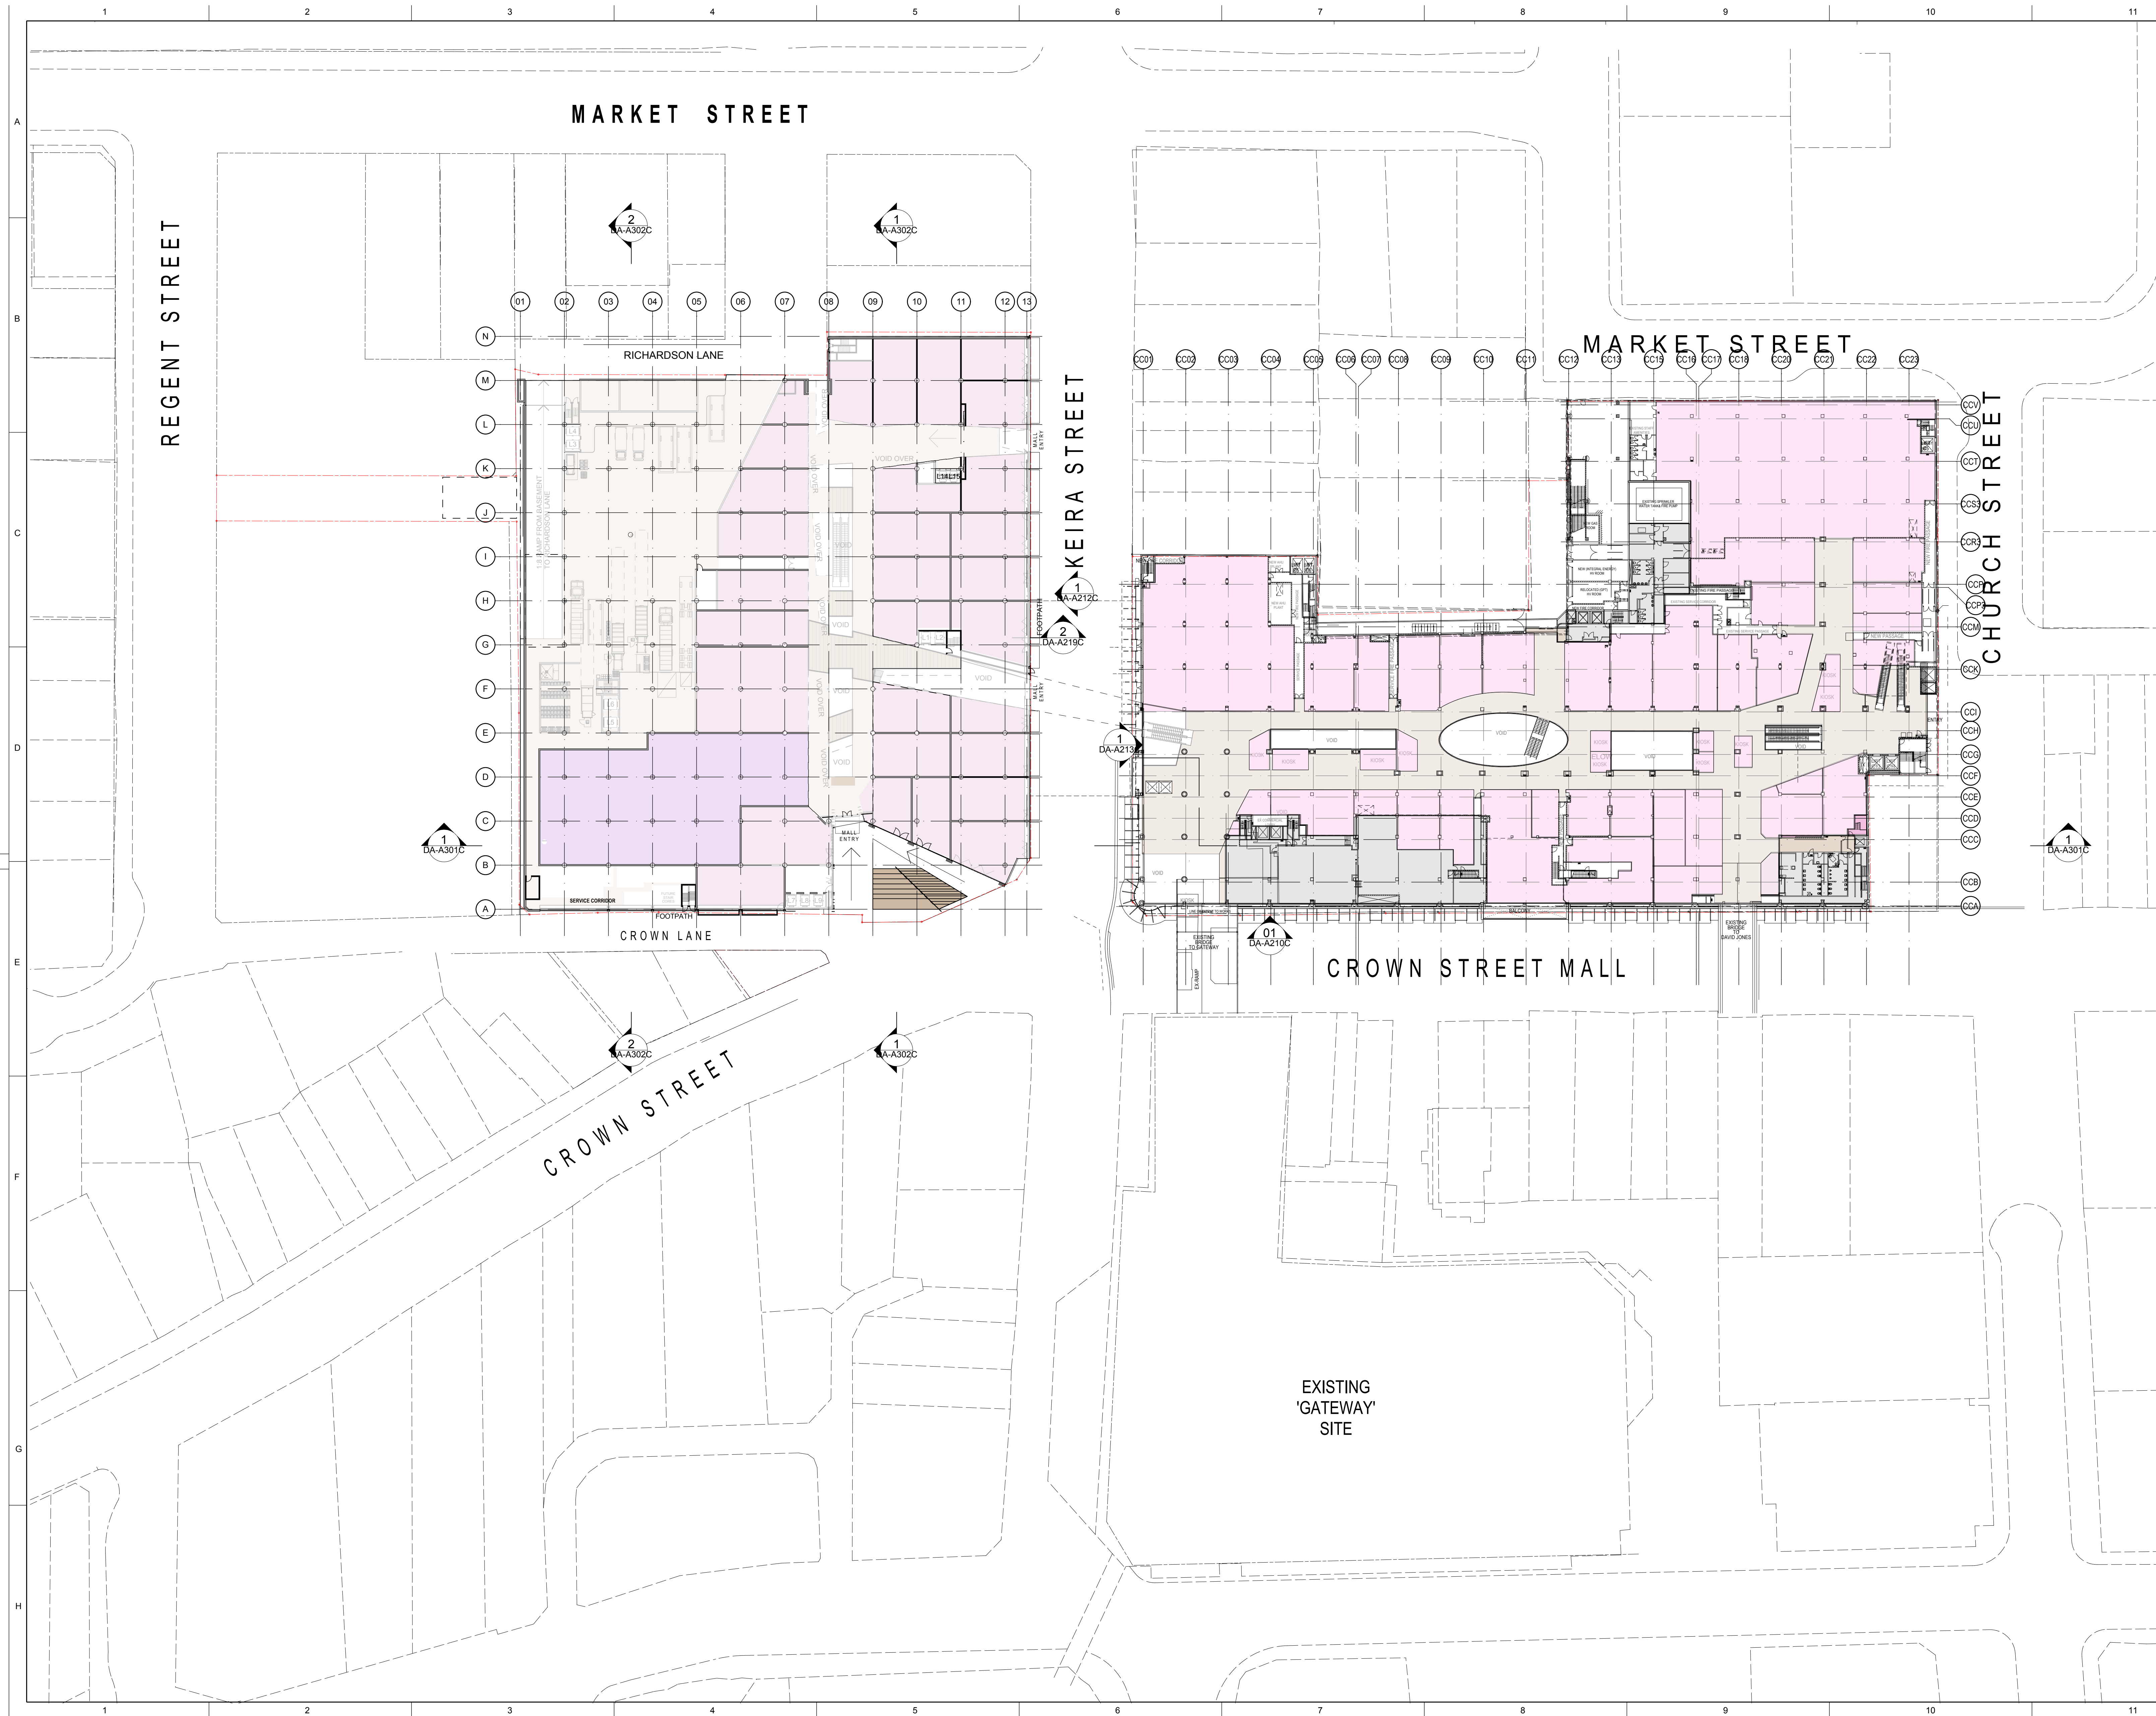

THIS DOCUMENT IS THE COPYRIGHT OF RICE DALLMEYER (NSW) Pty. Ltd.
ALL INFORMATION ILLUSTRATED ON THIS DOCUMENT IS TO BE CHECKED AND VERIFIED ON SITE.
IN THE EVENT OF DISCREPANCIES REFER TO ARCHITECT PRIOR TO COMMENCEMENT OF THE WORK.
DO NOT SCALE DRAWINGS MANUALLY OR ELECTRONICALLY.

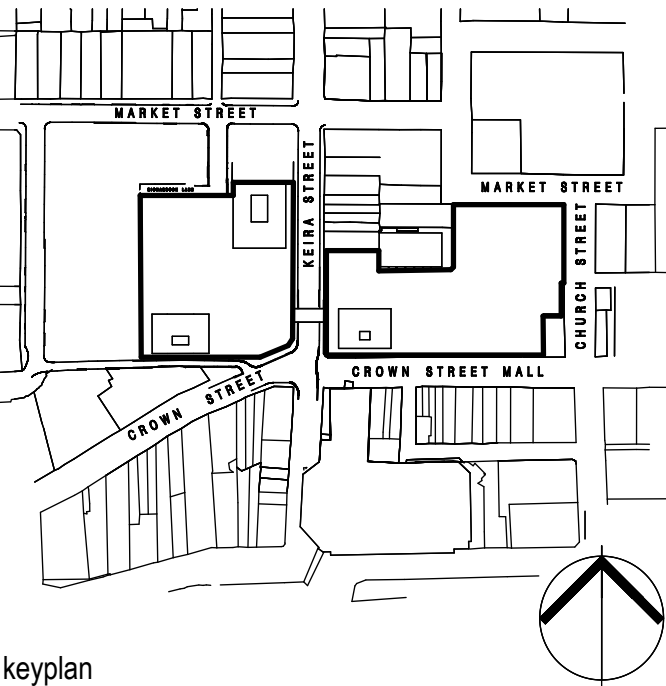

LEGEND

- MAJOR
- MINI MAJOR
- SPECIALTY
- CAFE / FOOD
- CINEMA
- AMENITIES
- CIRCULATION/BOH/SERVICES
- MALL
- COMMERCIAL CORE
- CARPARK

THE NOTES AND CLOUDS ON THIS DRAWING IDENTIFY THE MAIN MODIFICATIONS TO THE DESIGN, MINOR CHANGES ARE NOT SEPARATELY IDENTIFIED.

S		ISSUED FOR SECTION 79W MODIFICATION [E]	14.07.11
Item	Sub-#	Plowback Description	DDB



The GPT Group



Level 51, MLC Centre, 19 Martin Place,
Sydney, NSW, 2000
P: 02 8239 3555 F: 02 8863 1799

Hansen Yuncken Pty Ltd



ARCHITECTS

RICE DAUBNEY

ANALYSING CREATING AND
IMPLEMENTING ARCHITECTURE

110 WALKER STREET | NORTH SYDNEY 2060
T: 02 9556 2666 | F: 02 9559 3015
rd@ricedaubney.com.au | www.ricedaubney.com

the rice daubney group (traw) Pty Ltd - abn: 77 001 302 769
rice daubney trading trust - abn: 56 883 304 993



DRAWING TITLE:
OVERALL FLOOR PLANS
LEVEL 3A RETAIL

SCALE: 1:500 @ B1, 1:1250 @ A3

DRAWN	CHECKED			
-------	---------	--	--	--

PROJECT NUMBER:	DRAWING NUMBER:	ISSUE:
401632:	DA-A103aC	S