



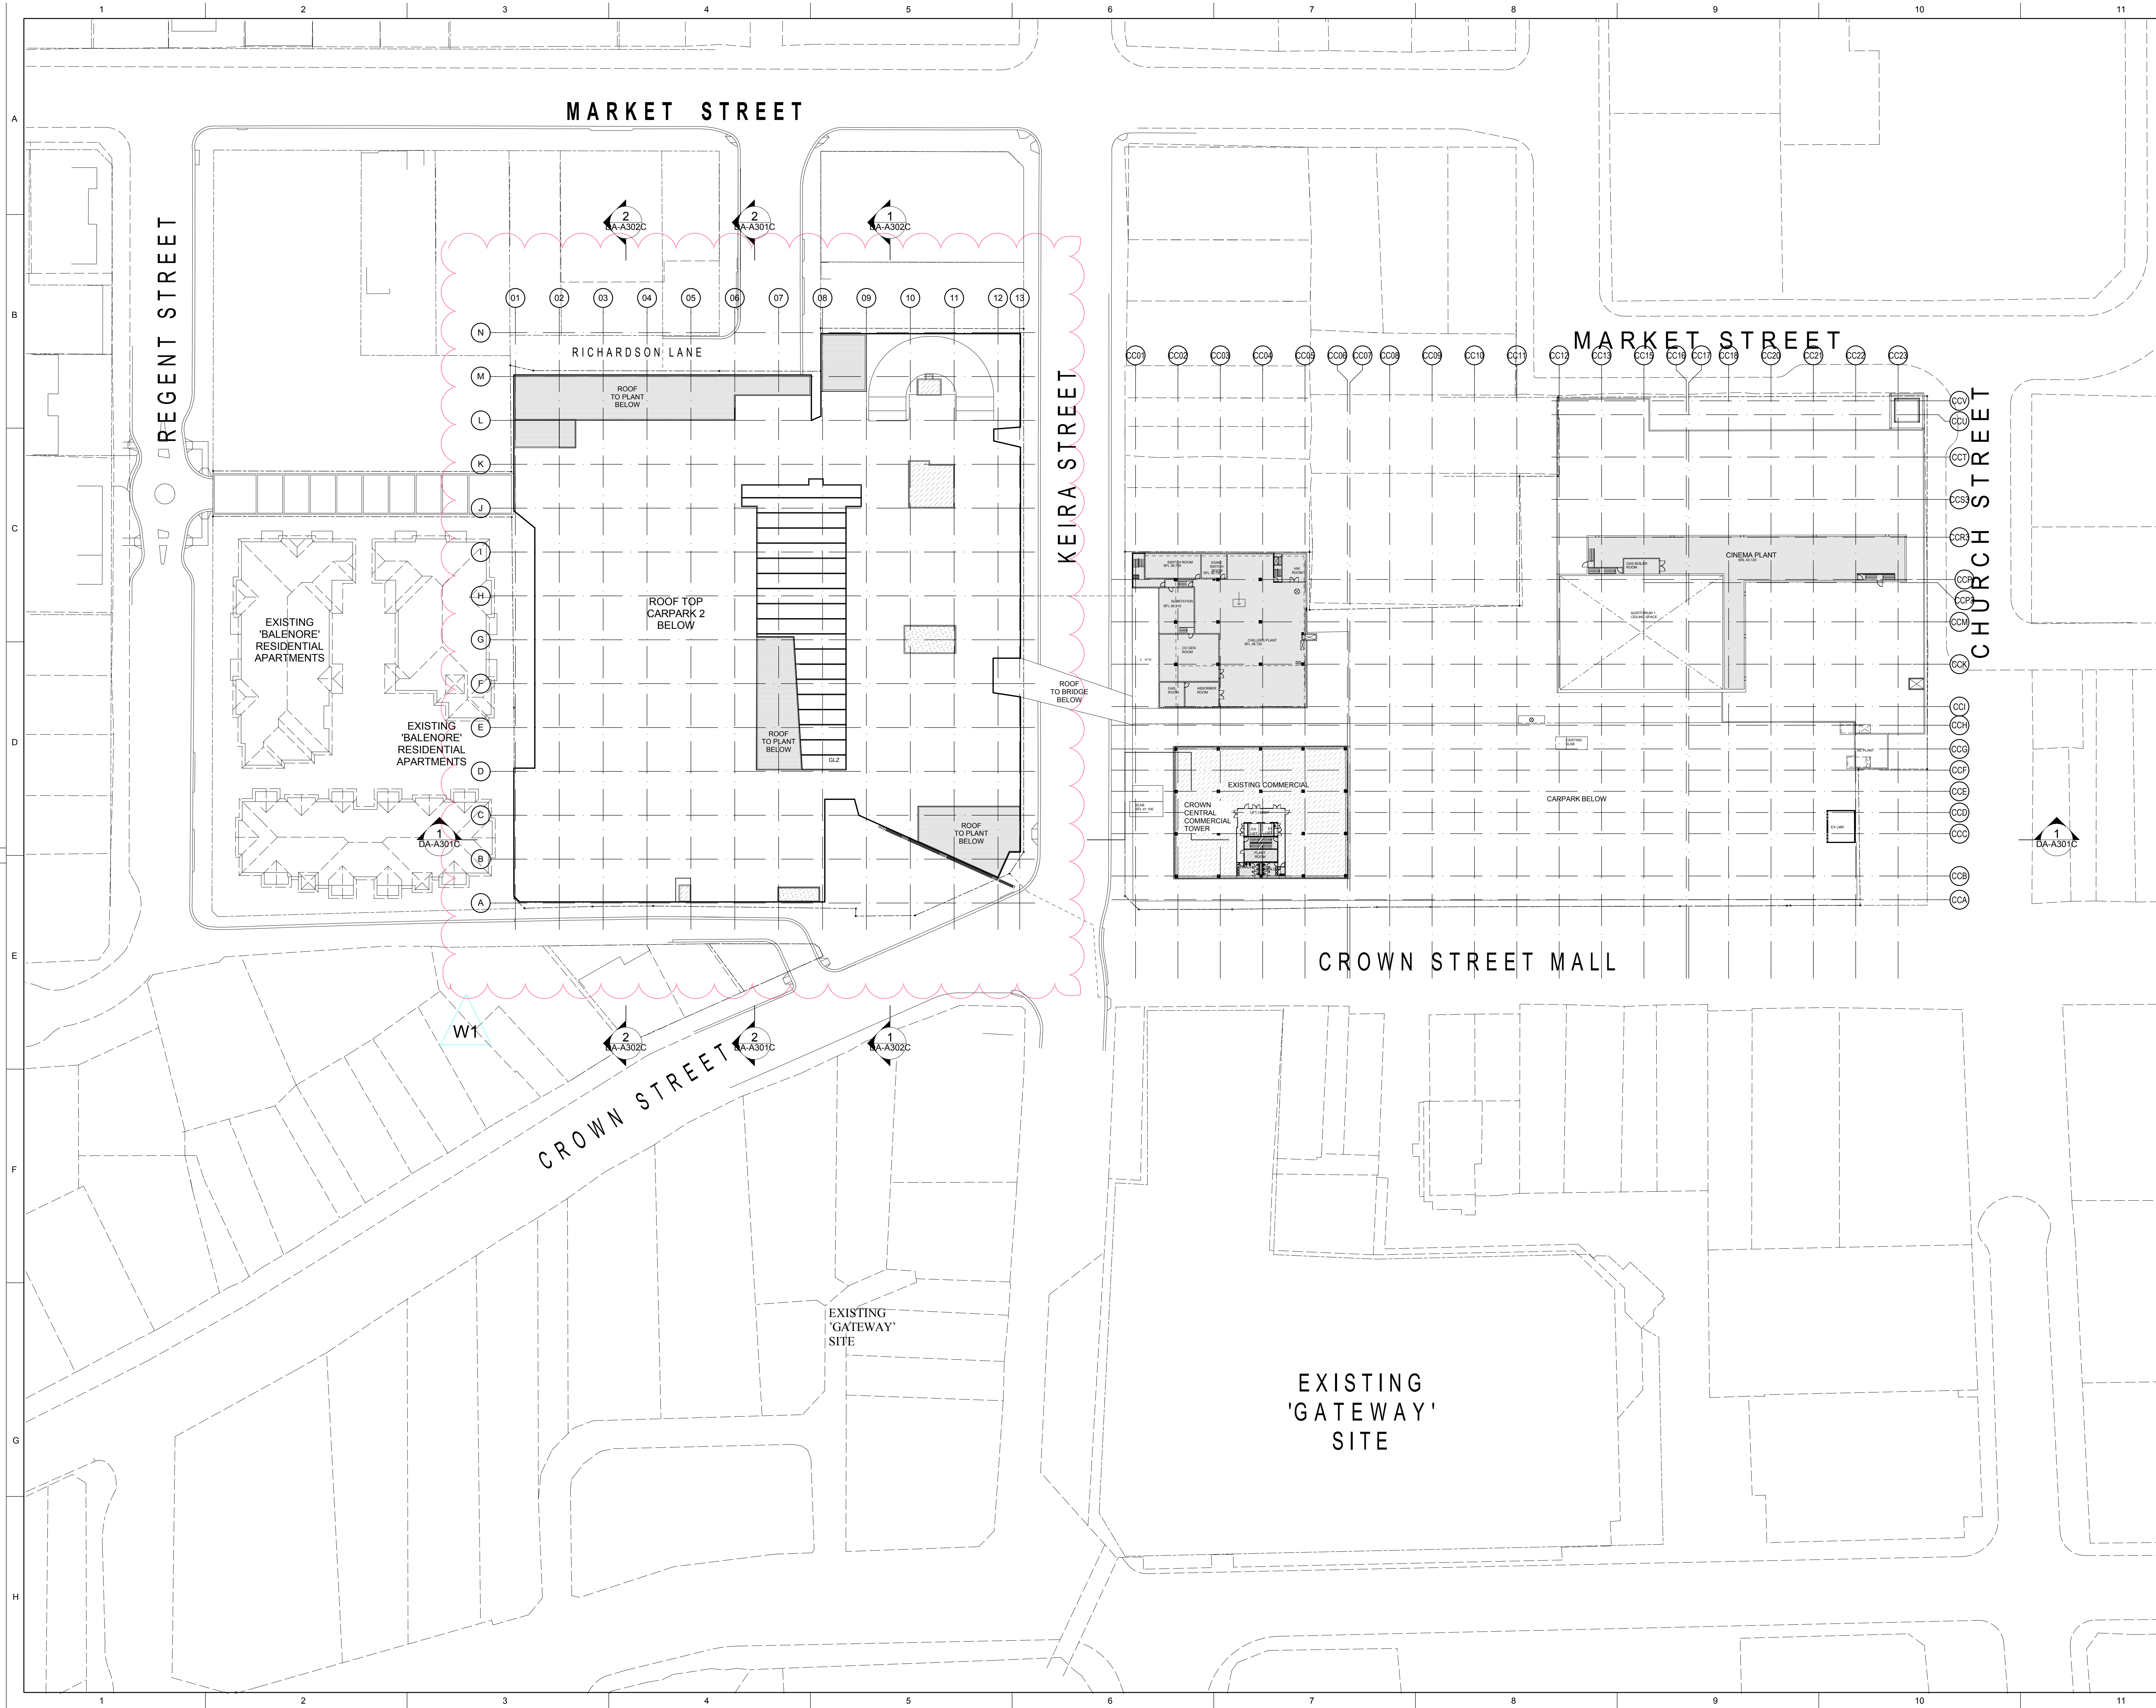

THIS DOCUMENT IS THE COPYRIGHT OF RICE DAUBNEY INTER PTY LTD.
ALL INFORMATION LISTED ON THIS DOCUMENT IS TO BE CHECKED AND VERIFIED ON SITE.
IN THE EVENT OF DISCREPANCIES BEING TO ADJUSTED PRIOR TO COMMENCEMENT OF THE WORK.
DO NOT SCALE DIMENSIONS MANUALLY OR ELECTRONICALLY.

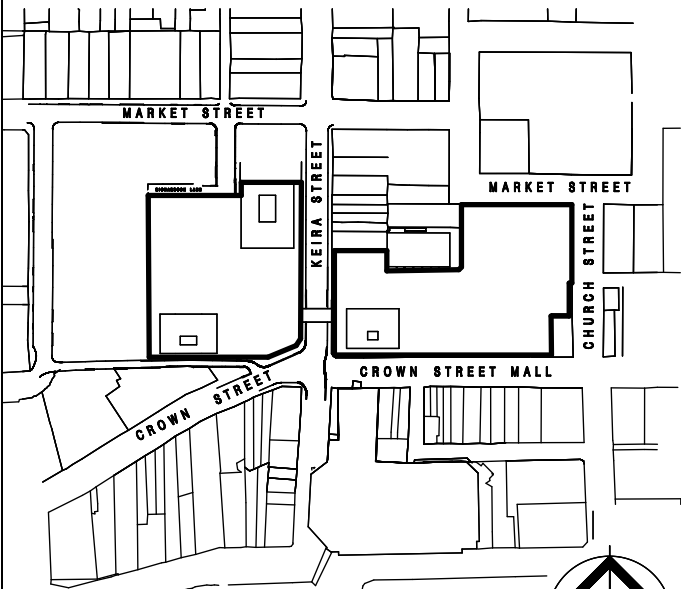

keyplan

LEGEND

- MAJOR
- MINI MAJOR
- SPECIALTY
- CAFE / FOOD
- CINEMA
- AMENITIES
- CIRCULATION/BOH/SERVICES
- MALL
- COMMERCIAL CORE
- CARPARK

THE NOTES AND CLOUDS ON THIS DRAWING IDENTIFY THE MAIN MODIFICATIONS TO THE DESIGN. MINOR CHANGES ARE NOT SEPARATELY IDENTIFIED.

W1 PLANT RELOCATE TO SUIT NEW MALL ORIENTATION

T	ISSUED FOR SECTION 759 MODIFICATION (2)	14.07.11
Rev	Issue	Revision Description



The GPT Group



Level 51, MLC Centre, 19 Martin Place,
Sydney NSW 2000
P: 02 8239 3555 F: 02 8853 1759

PROJECT MANAGER

Hansen Yuncken Pty Ltd



Sydney Level 6, 15 Bourke Road,
Mosman NSW 2088
P: 02 9770 7600 F: 02 9770 7601


ARCHITECTS

RICE DAUBNEY

ANALYSING CREATING AND
IMPLEMENTING ARCHITECTURE

170 WALKER STREET NORTH SYDNEY 2060
T: 02 9595 2666 F: 02 9595 3015
rda@ricedaubney.com.au www.ricedaubney.com.au

the rice daubney group (inc) Pty Ltd - abn 77 001 305 769
via electricity trading trust - abn 58 888 304 883

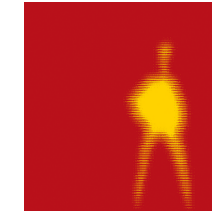

DRAWING TITLE:
OVERALL FLOOR PLANS
LEVEL 8 PLANT LEVEL

SCALE: 1:500 @ B1, 1:1250 @ A3

DRAWN	CHECKED
-------	---------

PROJECT NUMBER:	DRAWING NUMBER:	ISSUE:
401632: DA-A108C		S