


THIS DOCUMENT IS THE PROPERTY OF RICE DAUBNEY ARCHITECTS. ALL INFORMATION CONTAINED ON THIS DOCUMENT IS TO BE CHECKED AND VERIFIED ON SITE BY THE USER. NO WARRANTIES ARE MADE BY RICE DAUBNEY ARCHITECTS FOR THE ACCURACY OF THE INFORMATION CONTAINED HEREIN OR FOR THE RESULTS OF ANY ELECTRONICALLY TRANSMITTED INFORMATION.

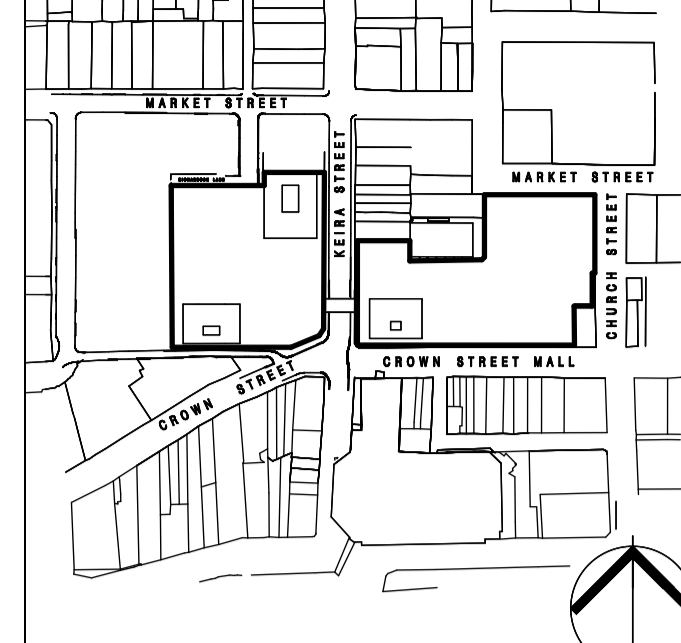


keyplan

- LEGEND**
- MAJOR
 - MINI MAJOR
 - SPECIALTY
 - CAFE / FOOD
 - CINEMA
 - AMENITIES
 - CIRCULATION/BOH/SERVICES
 - MALL
 - COMMERCIAL CORE
 - CARPARK

THE NOTES AND CLOUDS ON THIS DRAWING IDENTIFY THE MAIN MODIFICATIONS TO THE DESIGN. MINOR CHANGES ARE NOT SEPARATELY IDENTIFIED.

1	ISSUED FOR SECTION 75W MODIFICATION (S)	14.07.11
---	---	----------

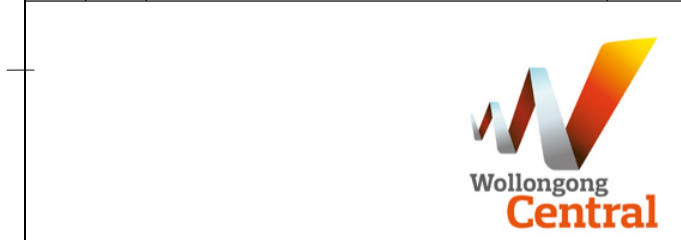

The GPT Group
 Level 51, MLC Centre, 19 Market Place,
 Sydney NSW 2000
 P: 02 8239 3655 F: 02 8883 1799

Hansen Yuncken Pty Ltd
 Sydney Level 6, 15 Bourke Road,
 Mascot NSW 2020
 P: 02 9770 7600 F: 02 9770 7601

ARCHITECTS
RICE DAUBNEY
 ARCHITECTING, CREATING AND
 IMPLEMENTING ARCHITECTURE
 110 WALKER STREET NORTH SYDNEY 2060
 T: 02 9668 2666 F: 02 9668 2015
 www.ricedaubney.com.au

DRAWING TITLE:
OVERALL FLOOR PLANS
LEVEL 9 PLANT LEVEL

SCALE: 1:500 @ B1, 1:1250 @ A3

DRAWN	CHECKED	PROJECT NUMBER	DRAWING NUMBER	ISSUE
		401632: DA-A109C		S