


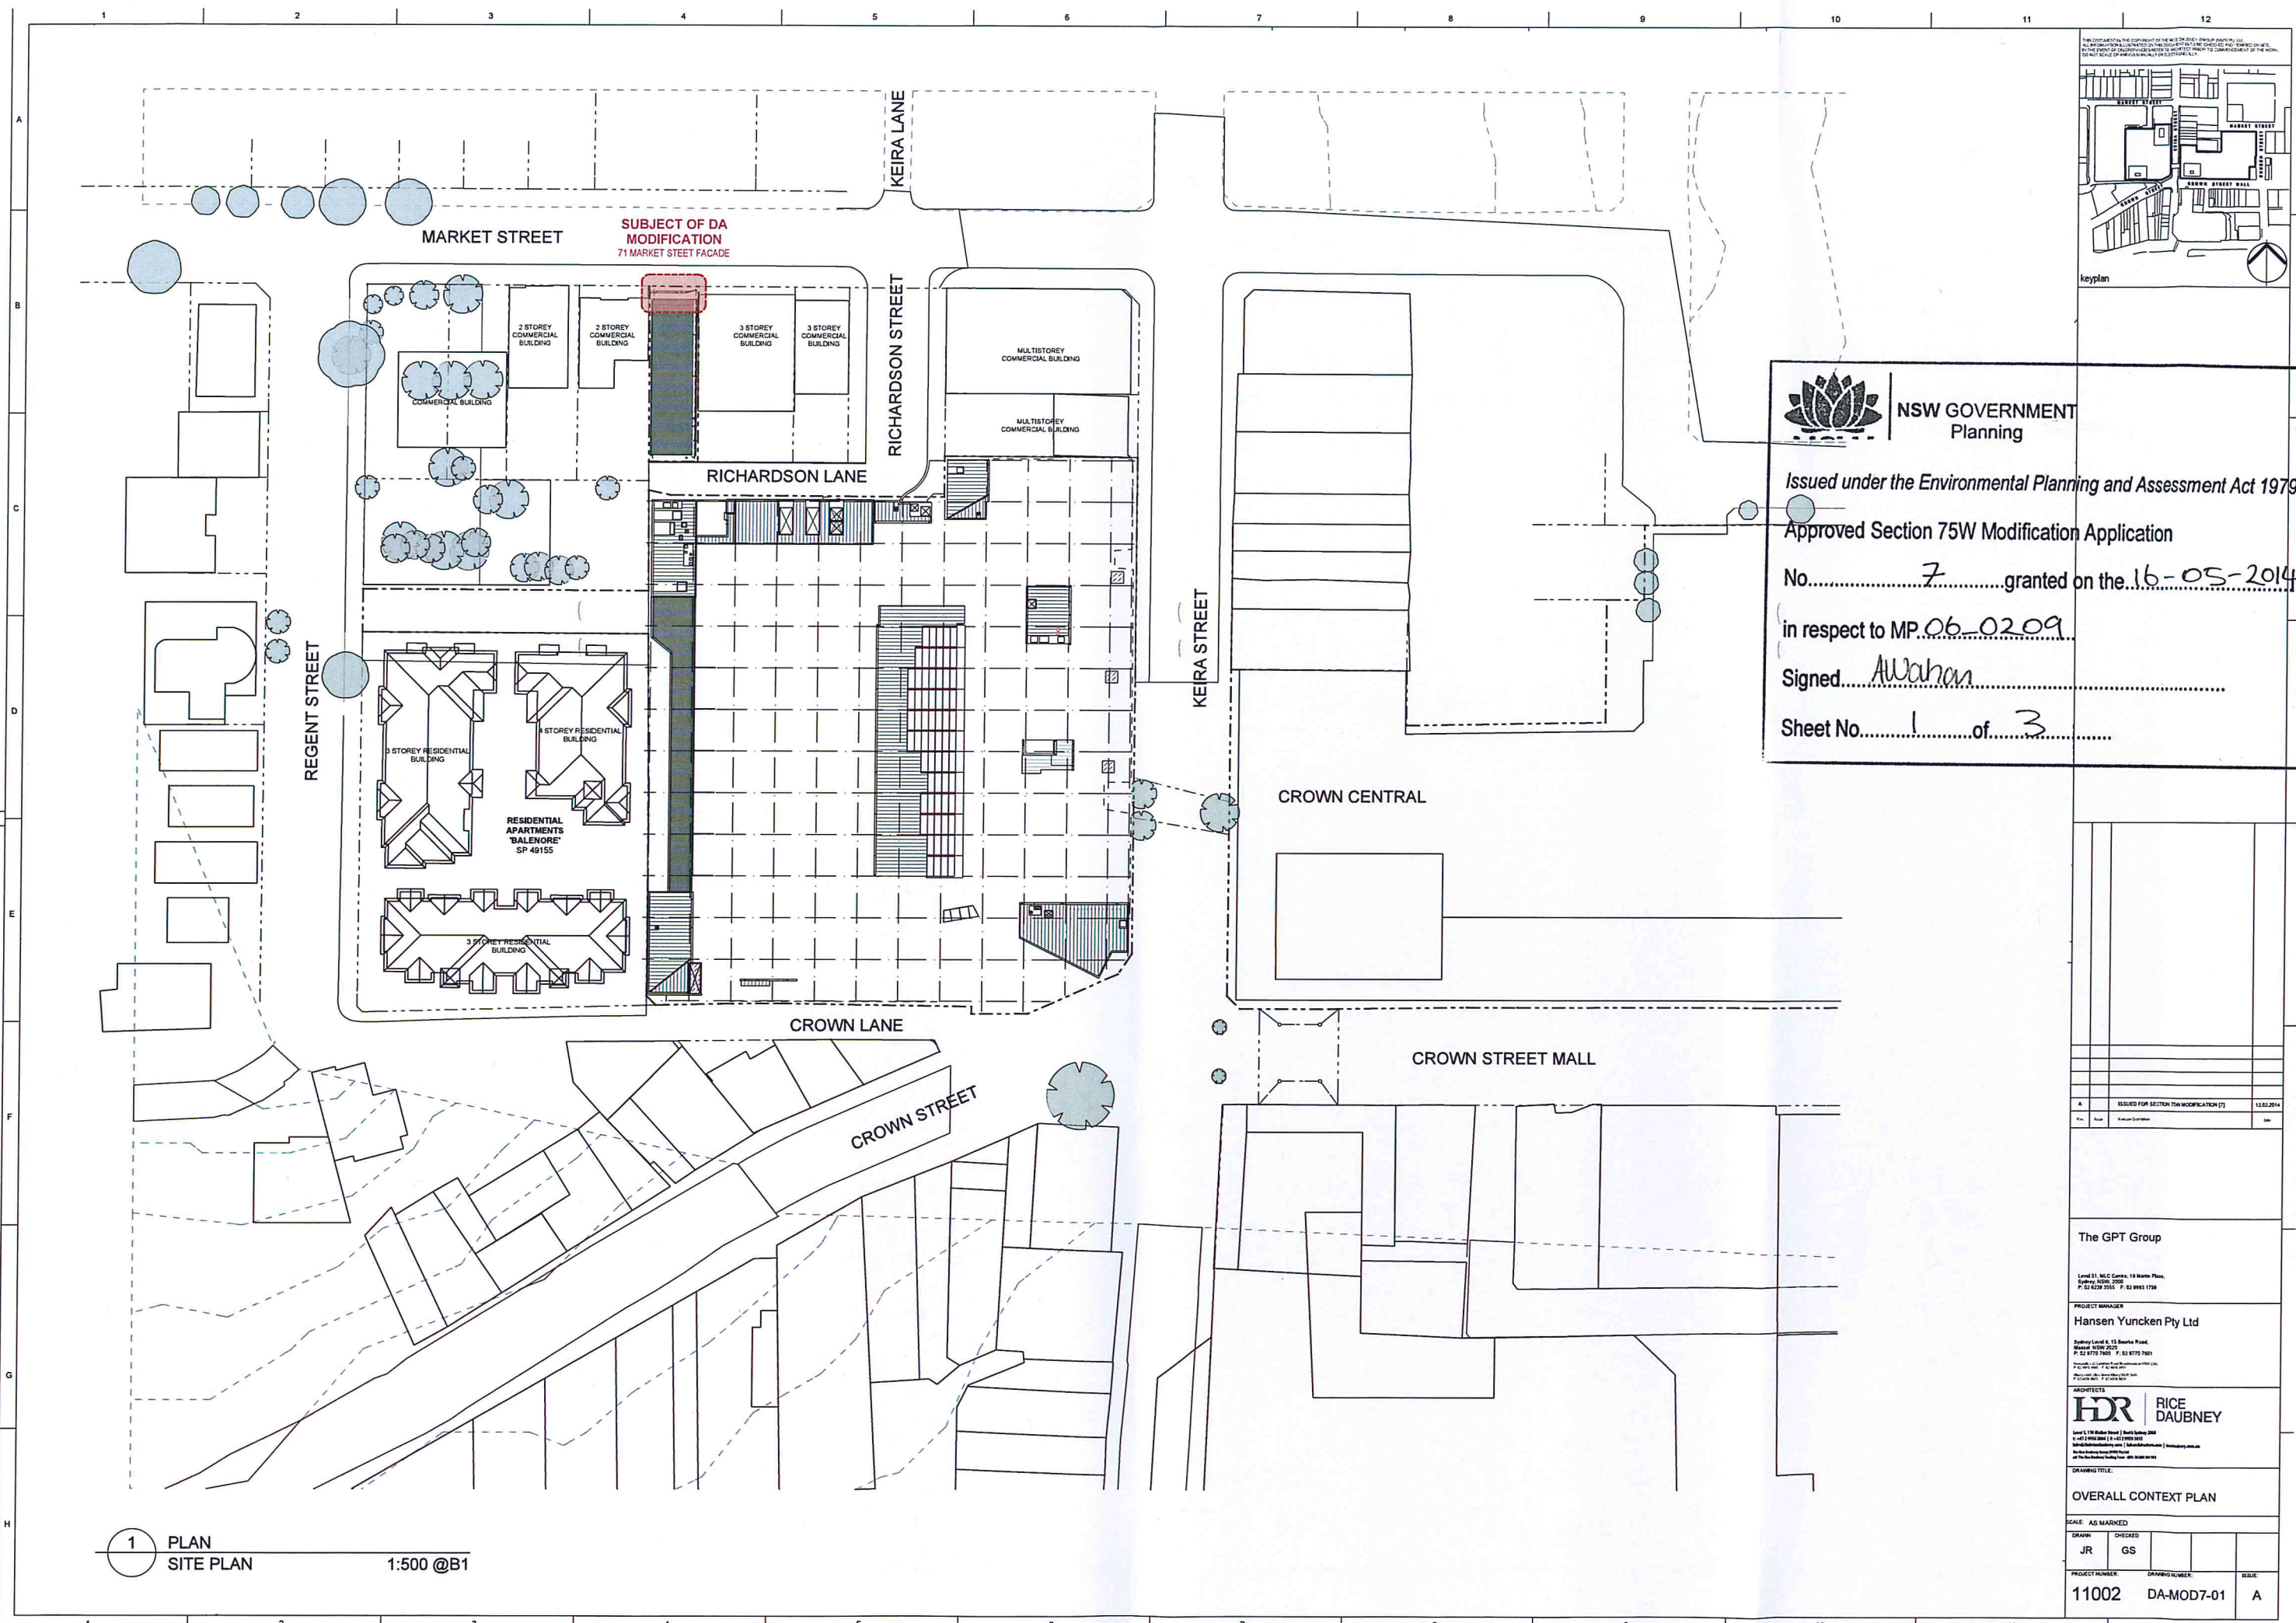

 **NSW GOVERNMENT**
Planning

Issued under the Environmental Planning and Assessment Act 1979

Approved Section 75W Modification Application

No.7..... granted on the 16-05-2014


in respect to MP.06.02.09

Signed... *Awahan*


Sheet No.1..... of3.....

1 PLAN
SITE PLAN
1:500 @B1


ISSUED FOR SECTION 75W MODIFICATION (1)		12.02.2014
Drawn	Checked	Date
The GPT Group		
Level 51, NCC Centre, 10 Market Place, Sydney NSW 2000 P: 02 9770 7800 F: 02 9770 7801		
PROJECT MANAGER		
Hansen Yuncken Pty Ltd		
Sydney Level 6, 15 Market Place, Sydney NSW 2000 P: 02 9770 7800 F: 02 9770 7801		
ARCHITECTS		
 RICE DAUBNEY		
Level 1, 178 Market Street, North Sydney NSW P: 02 9439 3000 F: 02 9439 3001 www.hdr.com.au www.rice-daubney.com.au		
DRAWING TITLE		
OVERALL CONTEXT PLAN		
SCALE: AS MARKED		
DRAWN	CHECKED	
JR	GS	
PROJECT NUMBER		ISSUE
11002		DA-MOD7-01 A

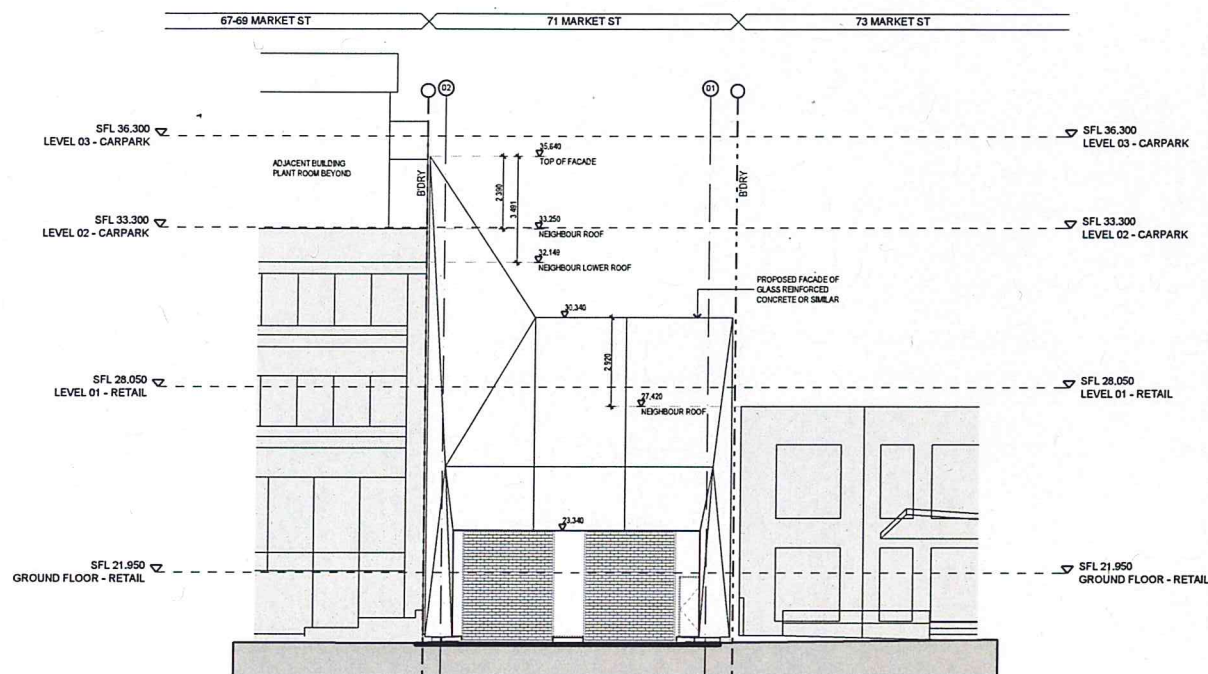

1 ELEVATION
MARKET ST RAMP NORTH
1:100 @A1

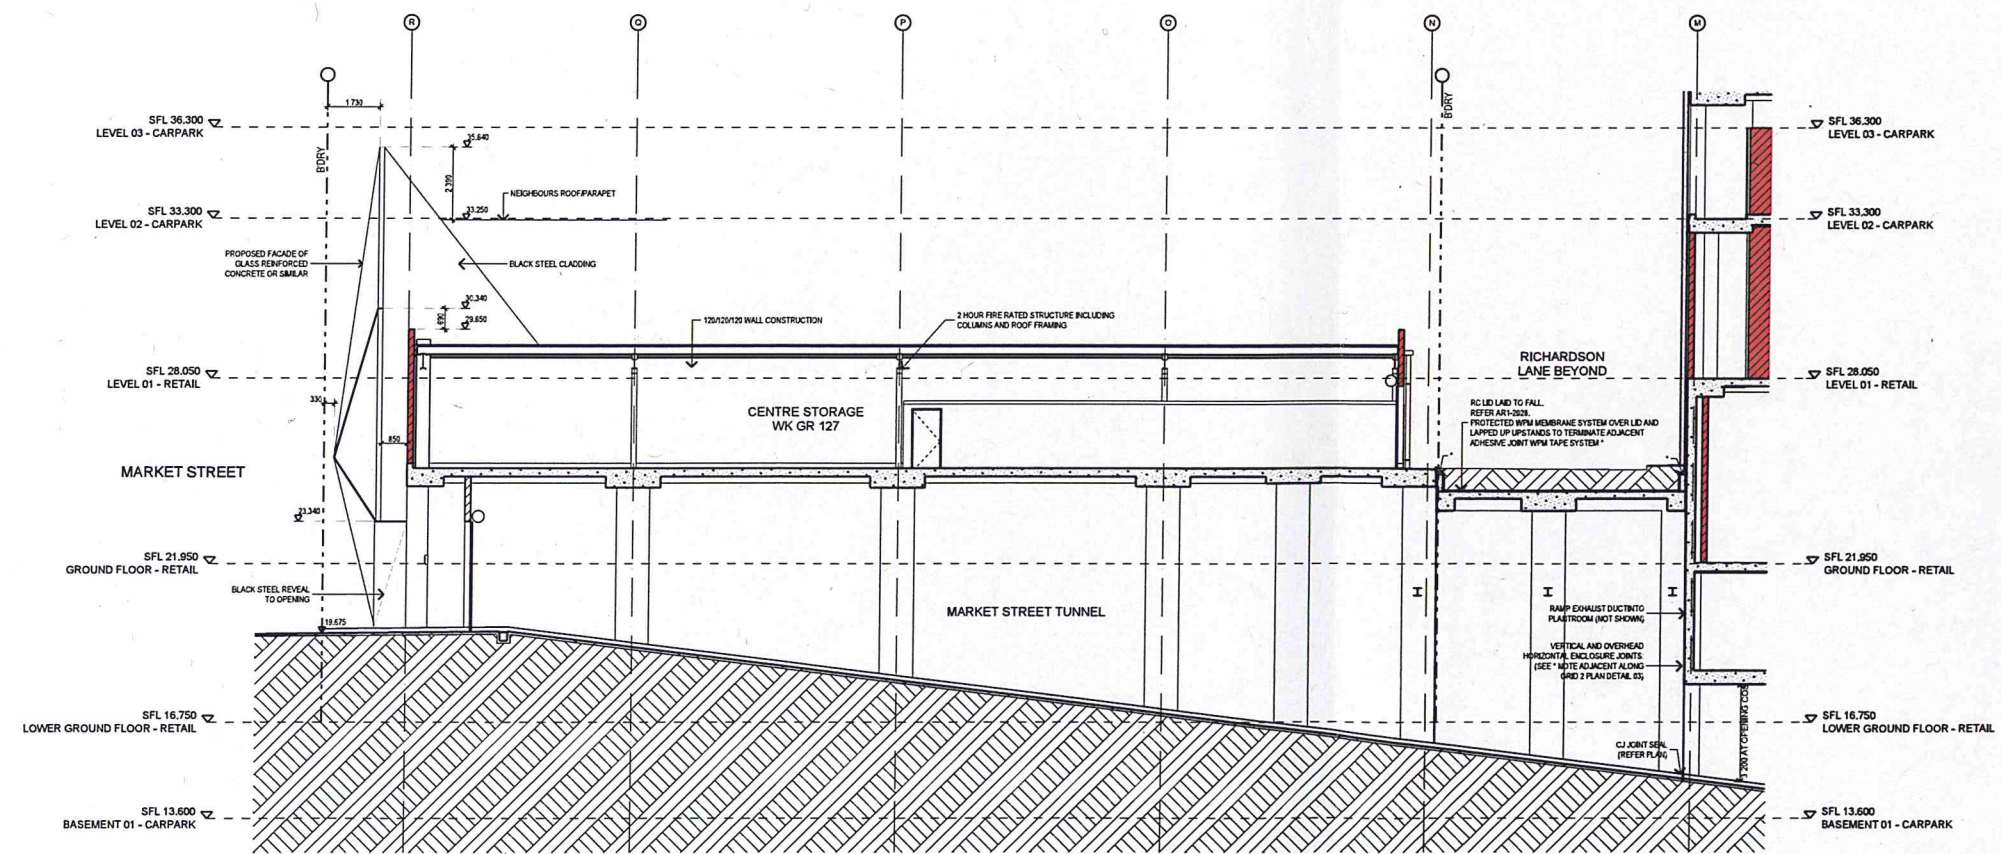

2 SECTION
MARKET ST RAMP NORTH SOUTH @ GRID 02
1:100 @B1

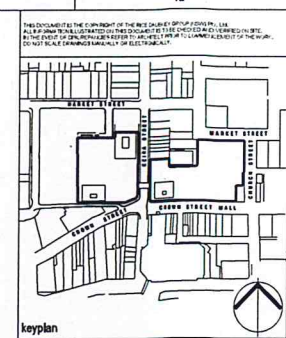

NSW GOVERNMENT Planning

Issued under the Environmental Planning and Assessment Act 1979

Approved Section 75W Modification Application


No. 7 granted on the 16-05-2014

in respect to MP 06-0209


Signed Awahan

Sheet No. 2 of 3


The GPT Group			
Level 11, MLC Centre, 19 Market Place, Sydney, NSW 2000 P: 02 9238 5555 F: 02 9238 1700			
PROJECT MANAGER Hansen Yuncken Pty Ltd Sydney Level 6, 15 Bourke Road, Sydney, NSW 2000 P: 02 9779 7800 F: 02 9779 7801			
ARCHITECTS HR RICE DAUBNEY Level 1, 180 Market Street, North Sydney, NSW P: 02 9550 8888 F: 02 9550 8889 www.ricedaubney.com.au info@ricedaubney.com.au			
DRAWING TITLE ELEVATION & SECTION			
SCALE: AS MARKED			
DRAWN JR	CHECKED GS		
PROJECT NUMBER 11002	DRAWING NUMBER DA-MOD7-02	ISSUE A	

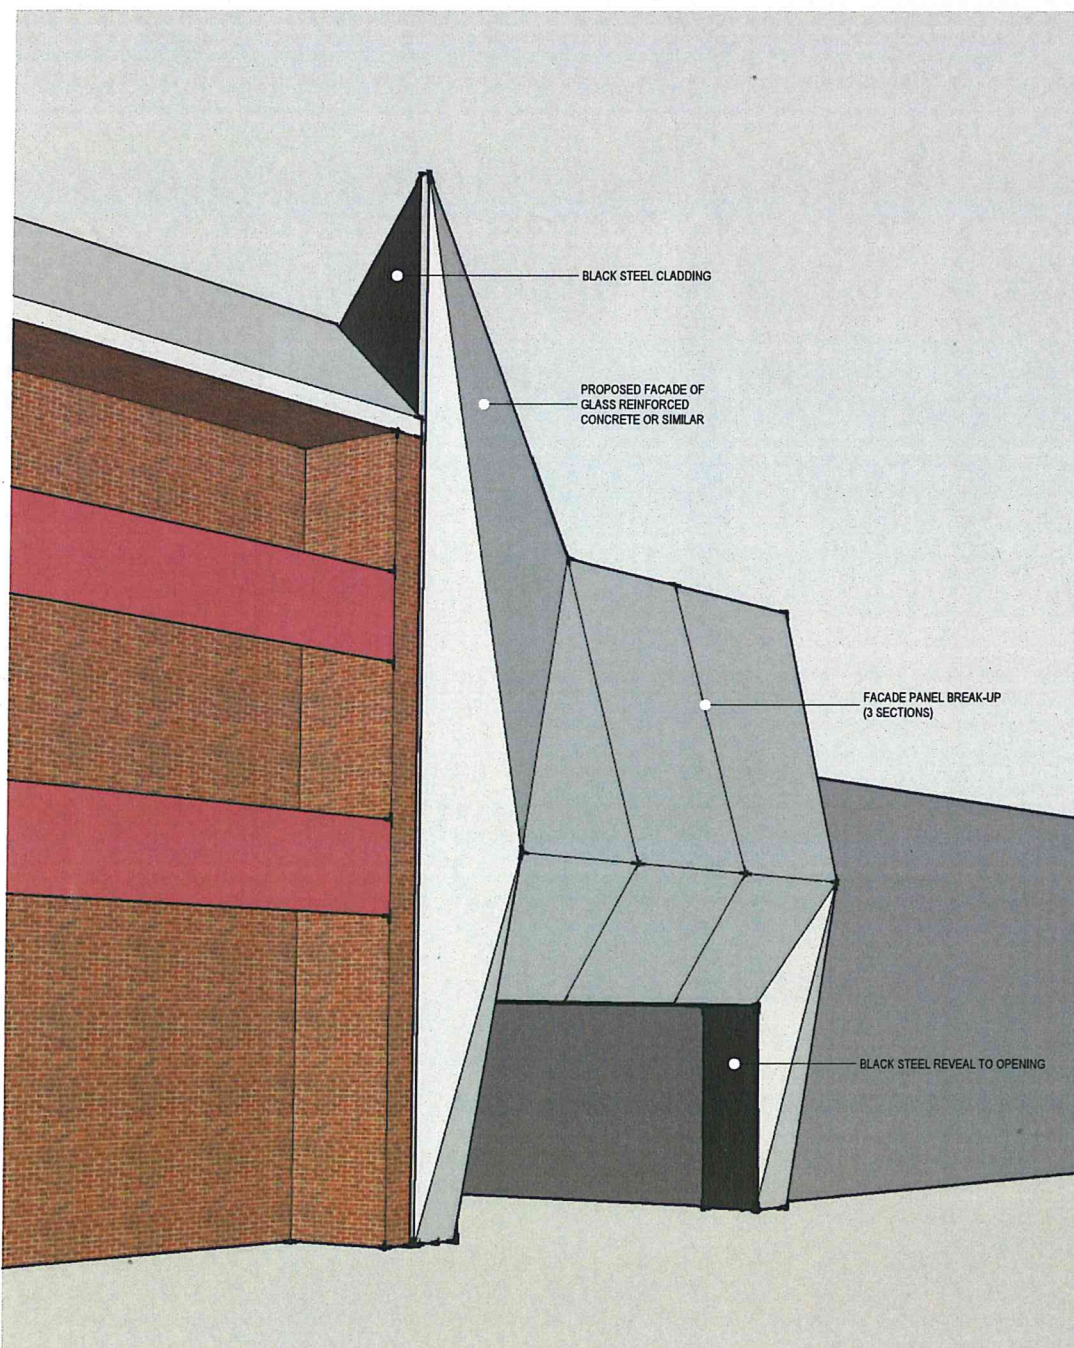

1 PERSPECTIVE
FROM NORTH EAST

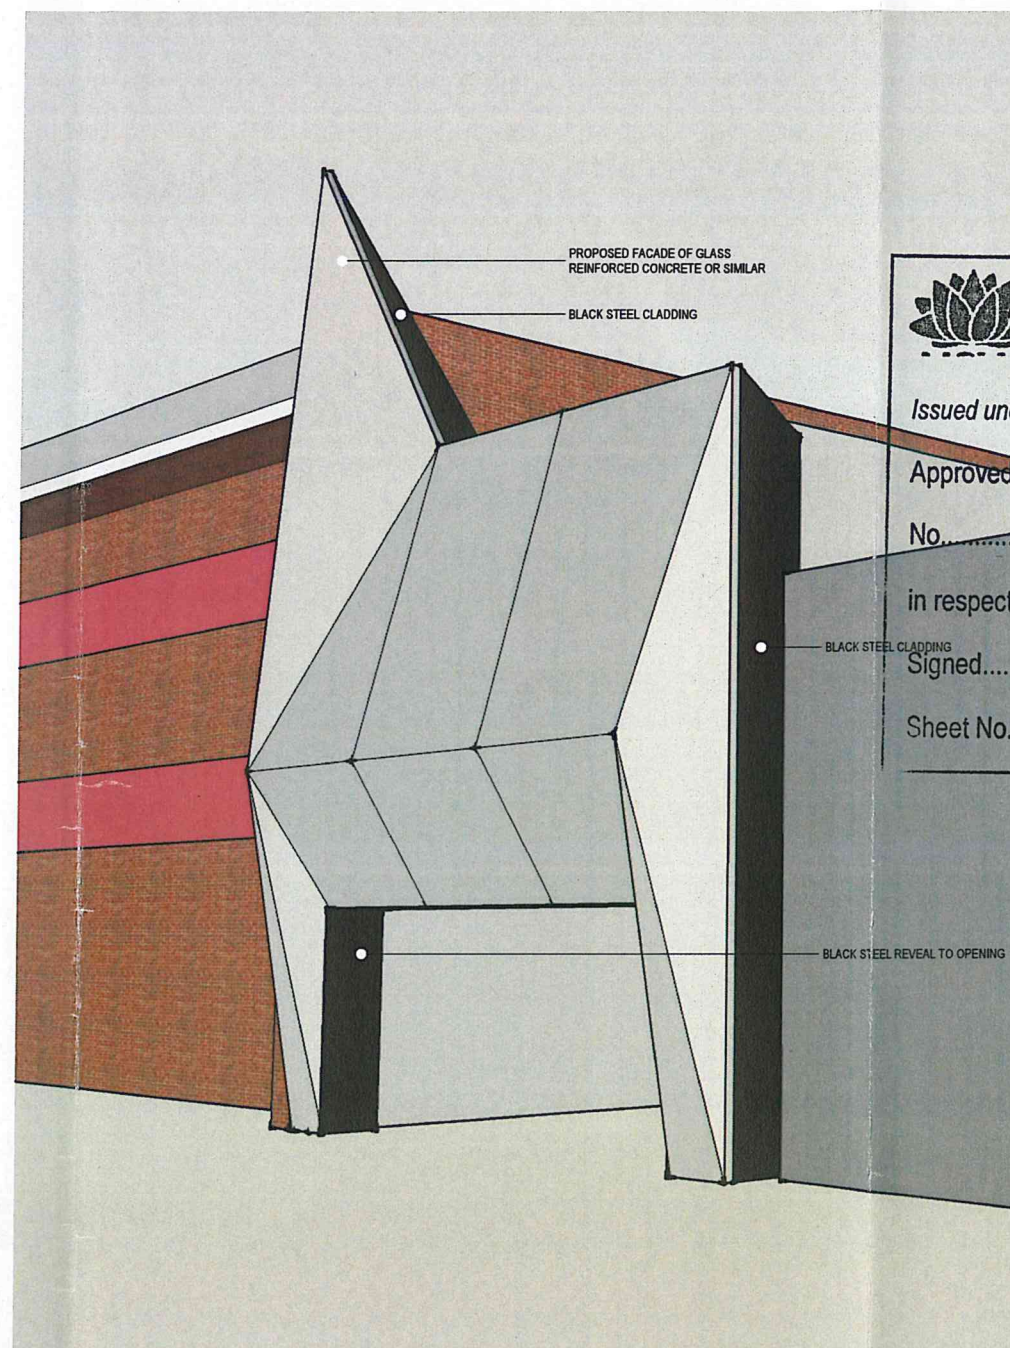

2 PERSPECTIVE
FROM NORTH WEST

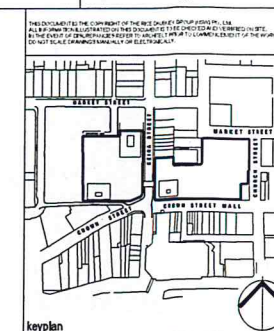

NSW GOVERNMENT
Planning

Issued under the Environmental Planning and Assessment Act 1979

Approved Section 75W Modification Application

No. 7 granted on the 16-05-14

in respect to MP.06.0209

Signed: A. Wahan

Sheet No. 3 of 3

ISSUED FOR SECTION 75W MODIFICATION (7)			
Rev.	Desc.	Revision Date/Author	Date
1			12.02.2014

The GPT Group

Level 11, 110 Market Street, 10 Market Place,
Sydney, NSW, 2000
P: 02 8279 7800 F: 02 8279 7801

PROJECT MANAGER

Hansen Yuncken Pty Ltd

Level 11, 110 Market Street, 10 Market Place,
Sydney, NSW, 2000
P: 02 8279 7800 F: 02 8279 7801

ARCHITECTS

RICE DAUBNEY
Level 11, 110 Market Street, 10 Market Place,
Sydney, NSW, 2000
P: 02 8279 7800 F: 02 8279 7801

11002 DA-MOD7-03 A

PERSPECTIVES

SCALE: AS MARKED

PROJECT NUMBER	DRAWING NUMBER	ISSUE
11002	DA-MOD7-03	A