


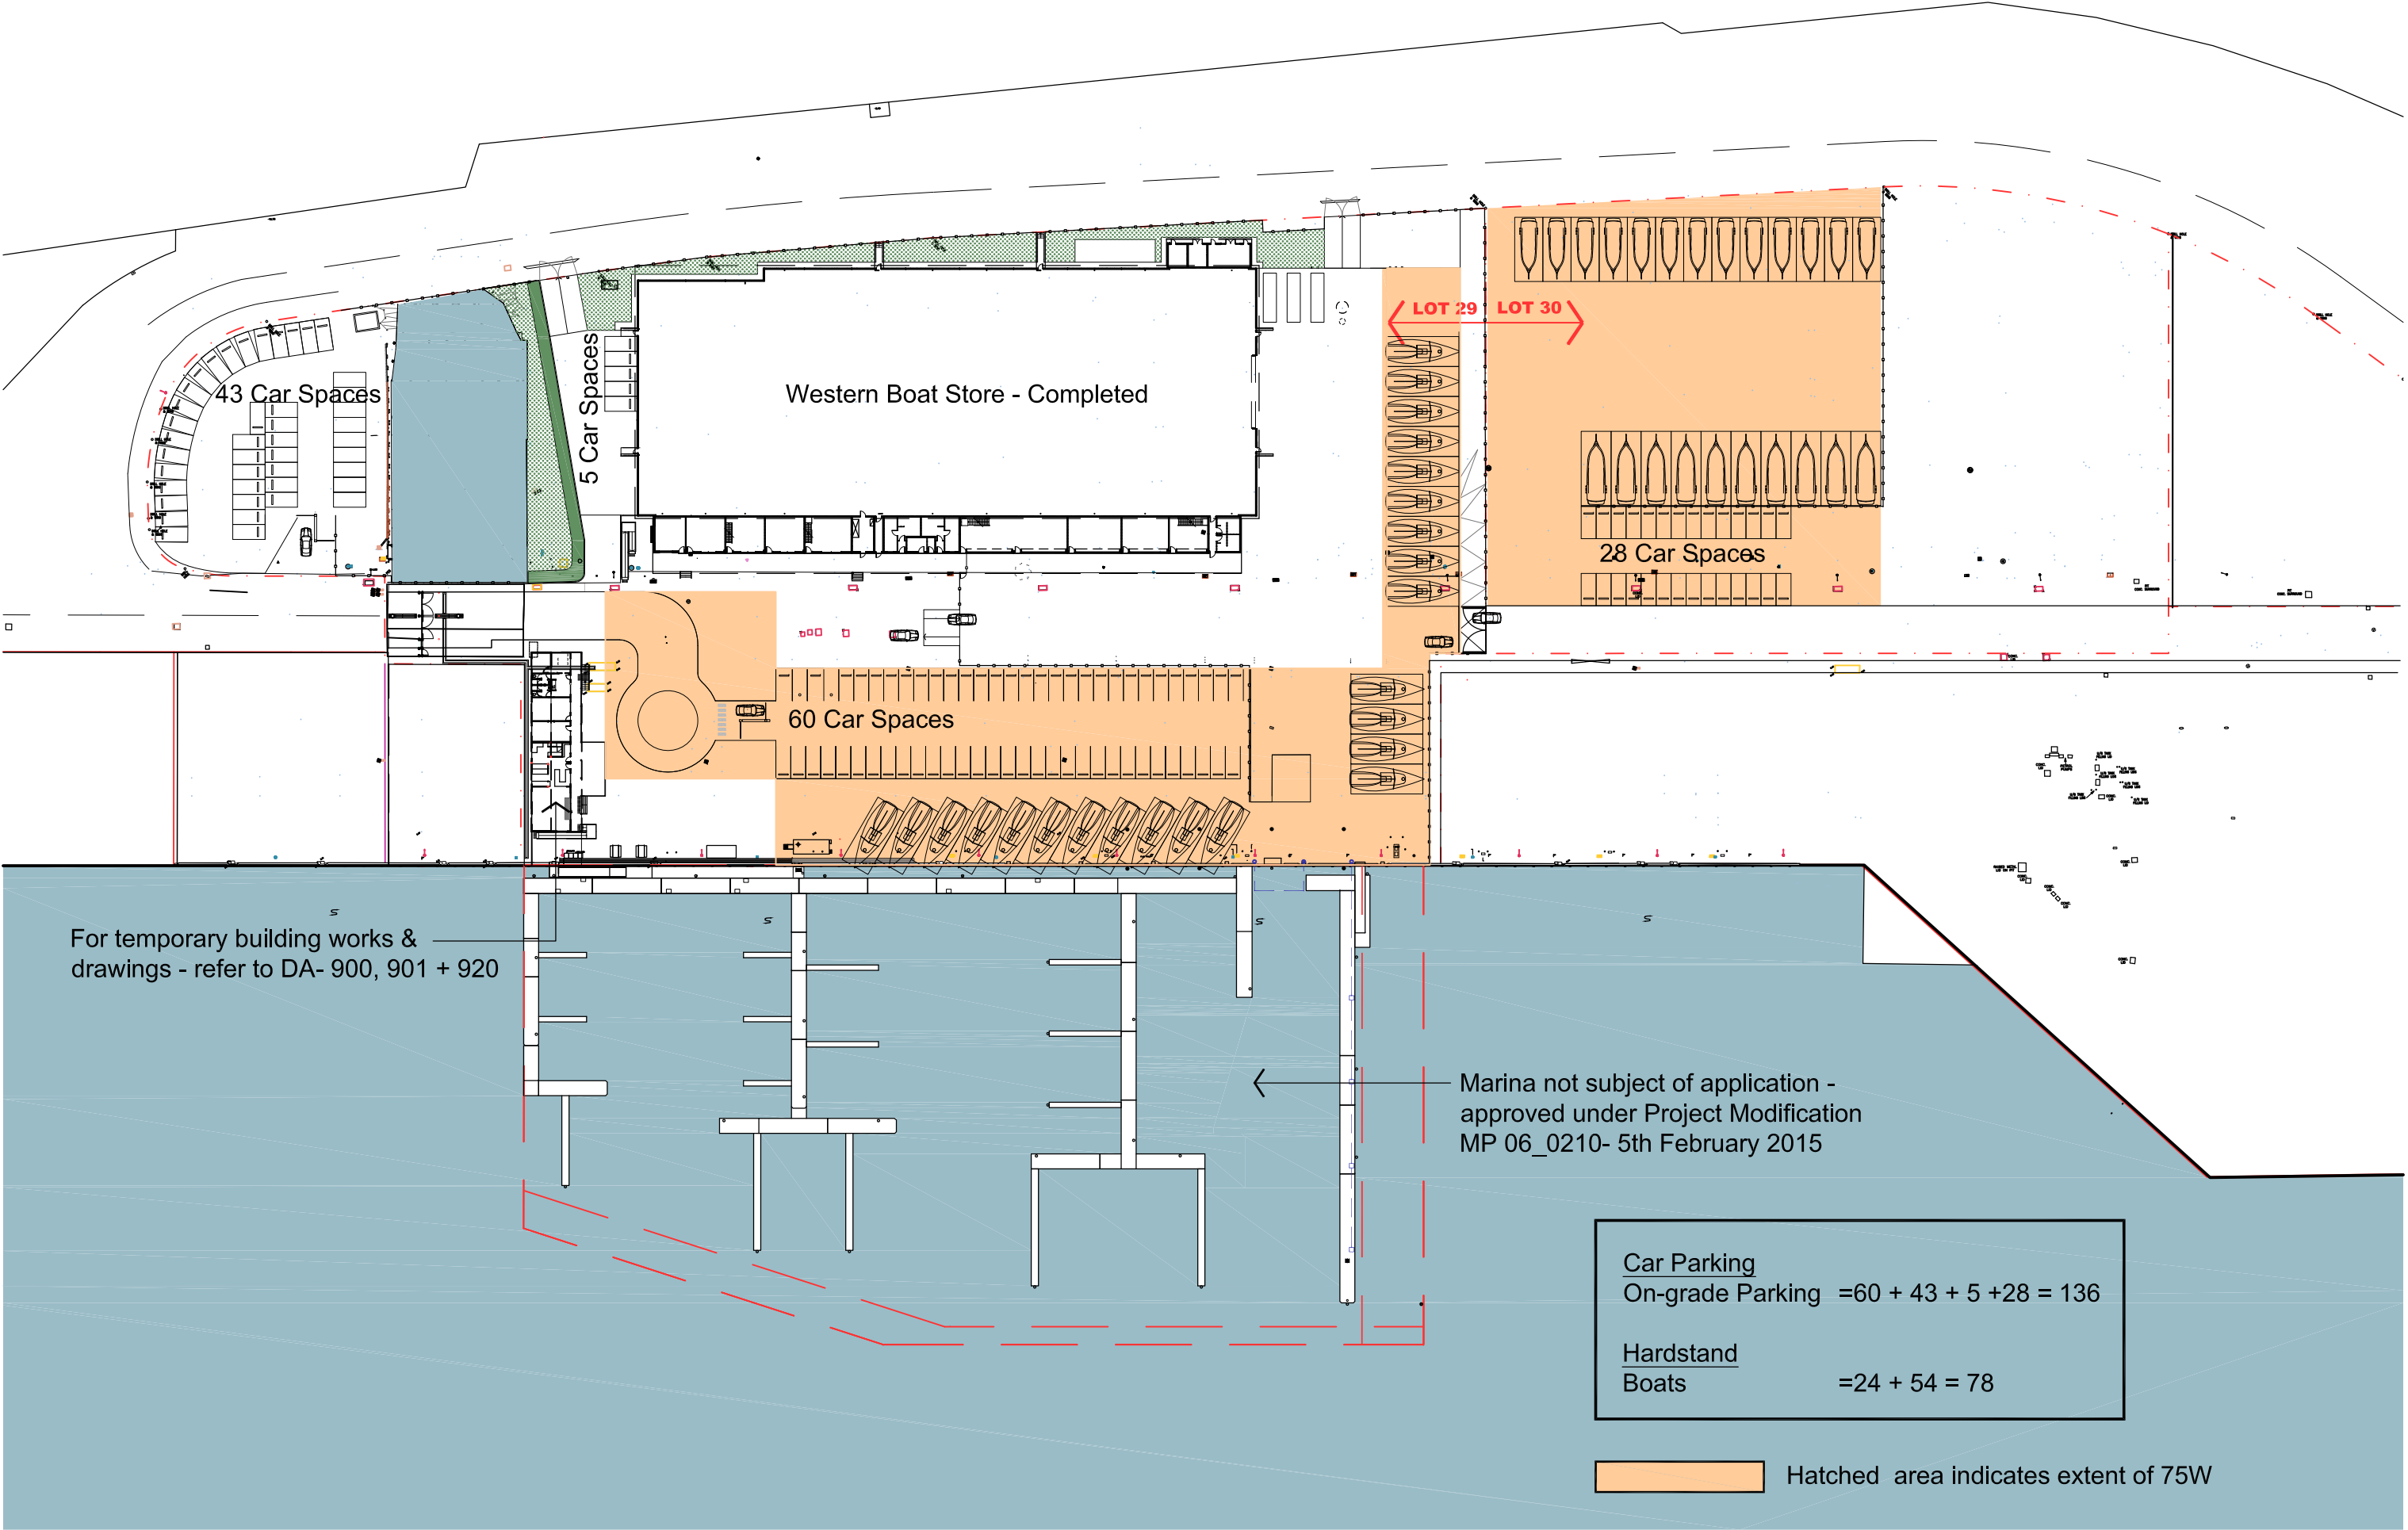

 MICHAEL FOUNTAIN ARCHITECTS PTY LTD 2/5 NARABANG WAY BELROSE NSW 2085 TEL (02) 9450 2070 FAX (02) 9450 2757 www.mfa.com.au	PRINTED: Feb 05, 2018 - 12:16pm P:\ROZELLE MARINE FACILITY - 0114\Cadwork\MFA drawings\B - Western Boat Store - Progressive Implementation 2015\Cafe Drawings\MP-016b Site Plan- Phase 2b of stage 1.dwg		project Rozelle Bay Marine Centre James Craig Road, Rozelle Bay, NSW	drawing Site Plan 75W Phase 2b of Stage 1	scale 1: 1000 @ A3	drawing no MP-016b-75W
					date Jan 2018	issue D