

— BLACK.

PROPOSED MILL FEED PIPE LINE

PROPOSED FLOUR MILL B

PROPOSED RELOCATION OF
FLOUR MILL SUPPLY
PIPE LINE TO FACTORY.

PROPOSED
MILL FEED
SILO/STRUCTURE.



Shoalhaven

River

DP 385145

BOLONG ROAD

APPROVED TRUCK -
ENTRY/EXIT.

141
DP
169758

OPEN PADDOCKS

MANILDRA LAND

MANILDRA
GROUP

Commitment to Excellence

DRAWN	P.C.
TRACED	---
CHECKED	
APPROVED	
DRG PRACTICE	
AS1100	


TITLE:


SHOALHAVEN STARCHES.NOWRA.


PROPOSED FLOUR MILL B.

OVERALL SITE PLAN.


SIZE A3	SCALE: 1:2000
MANILDRA-5566	
DRG. No. MN244-001E	

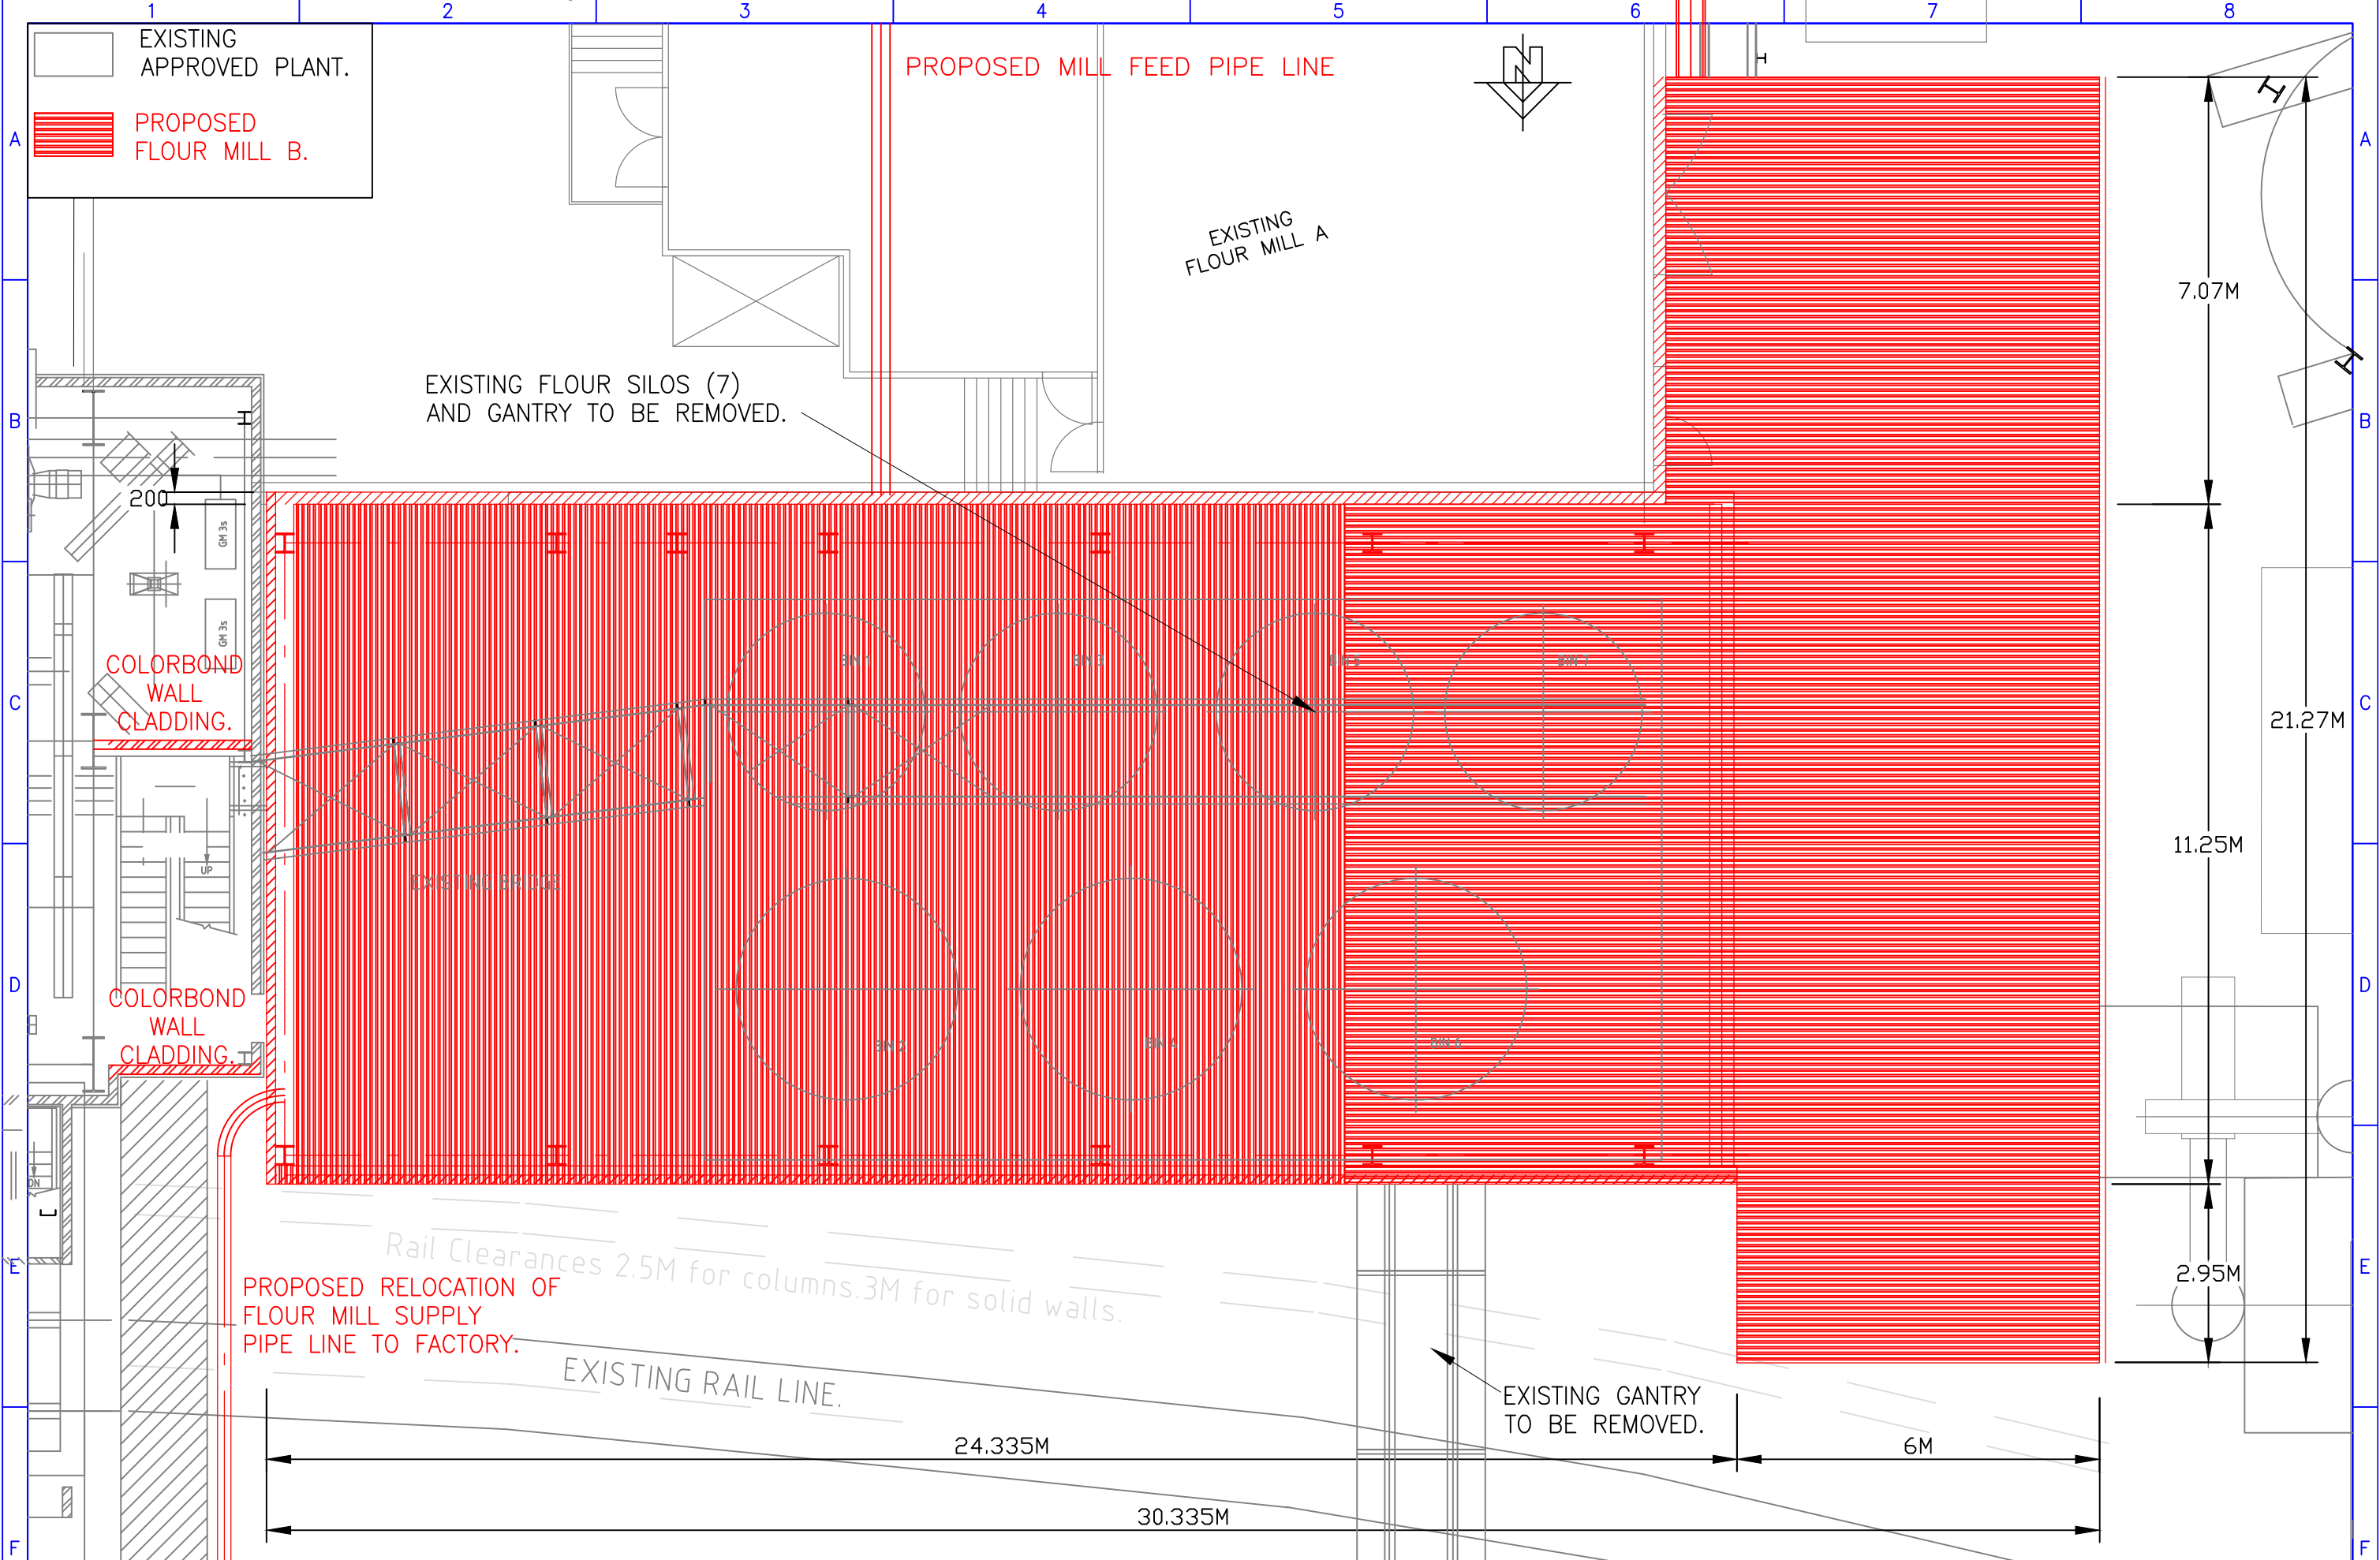

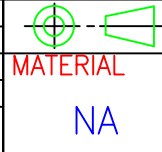E	30/9/16	ALL	No changes to this drawing.	P.C.	ALL	 PC Drafting, 0439 436508 Est. 2001	 Commitment to Excellence GEM OF THE WEST	MANILDRA GROUP 100% AUSTRALIAN	DRAWN	P.J.C.	 MATERIAL NA	TITLE SHOALHAVEN STARCHES. PROPOSED FLOUR MILL B. FLOUR MILL PLAN.	SIZE	SCALES	SHT
D	29/9/16	ALL	Manildra approval.	P.C.	ALL				A3	1:100					
C	28/9/16	ALL	For approval.	P.C.	ALL				ISSUE	5566					
B	28/9/16	ALL	Gantry reinstated.	P.C.	B.H.				DRG No	MN244-002E					
ISS	DATE	ZONE	CHANGE AMENDMENTS	BY	CKD				APPROVED	AS1100					

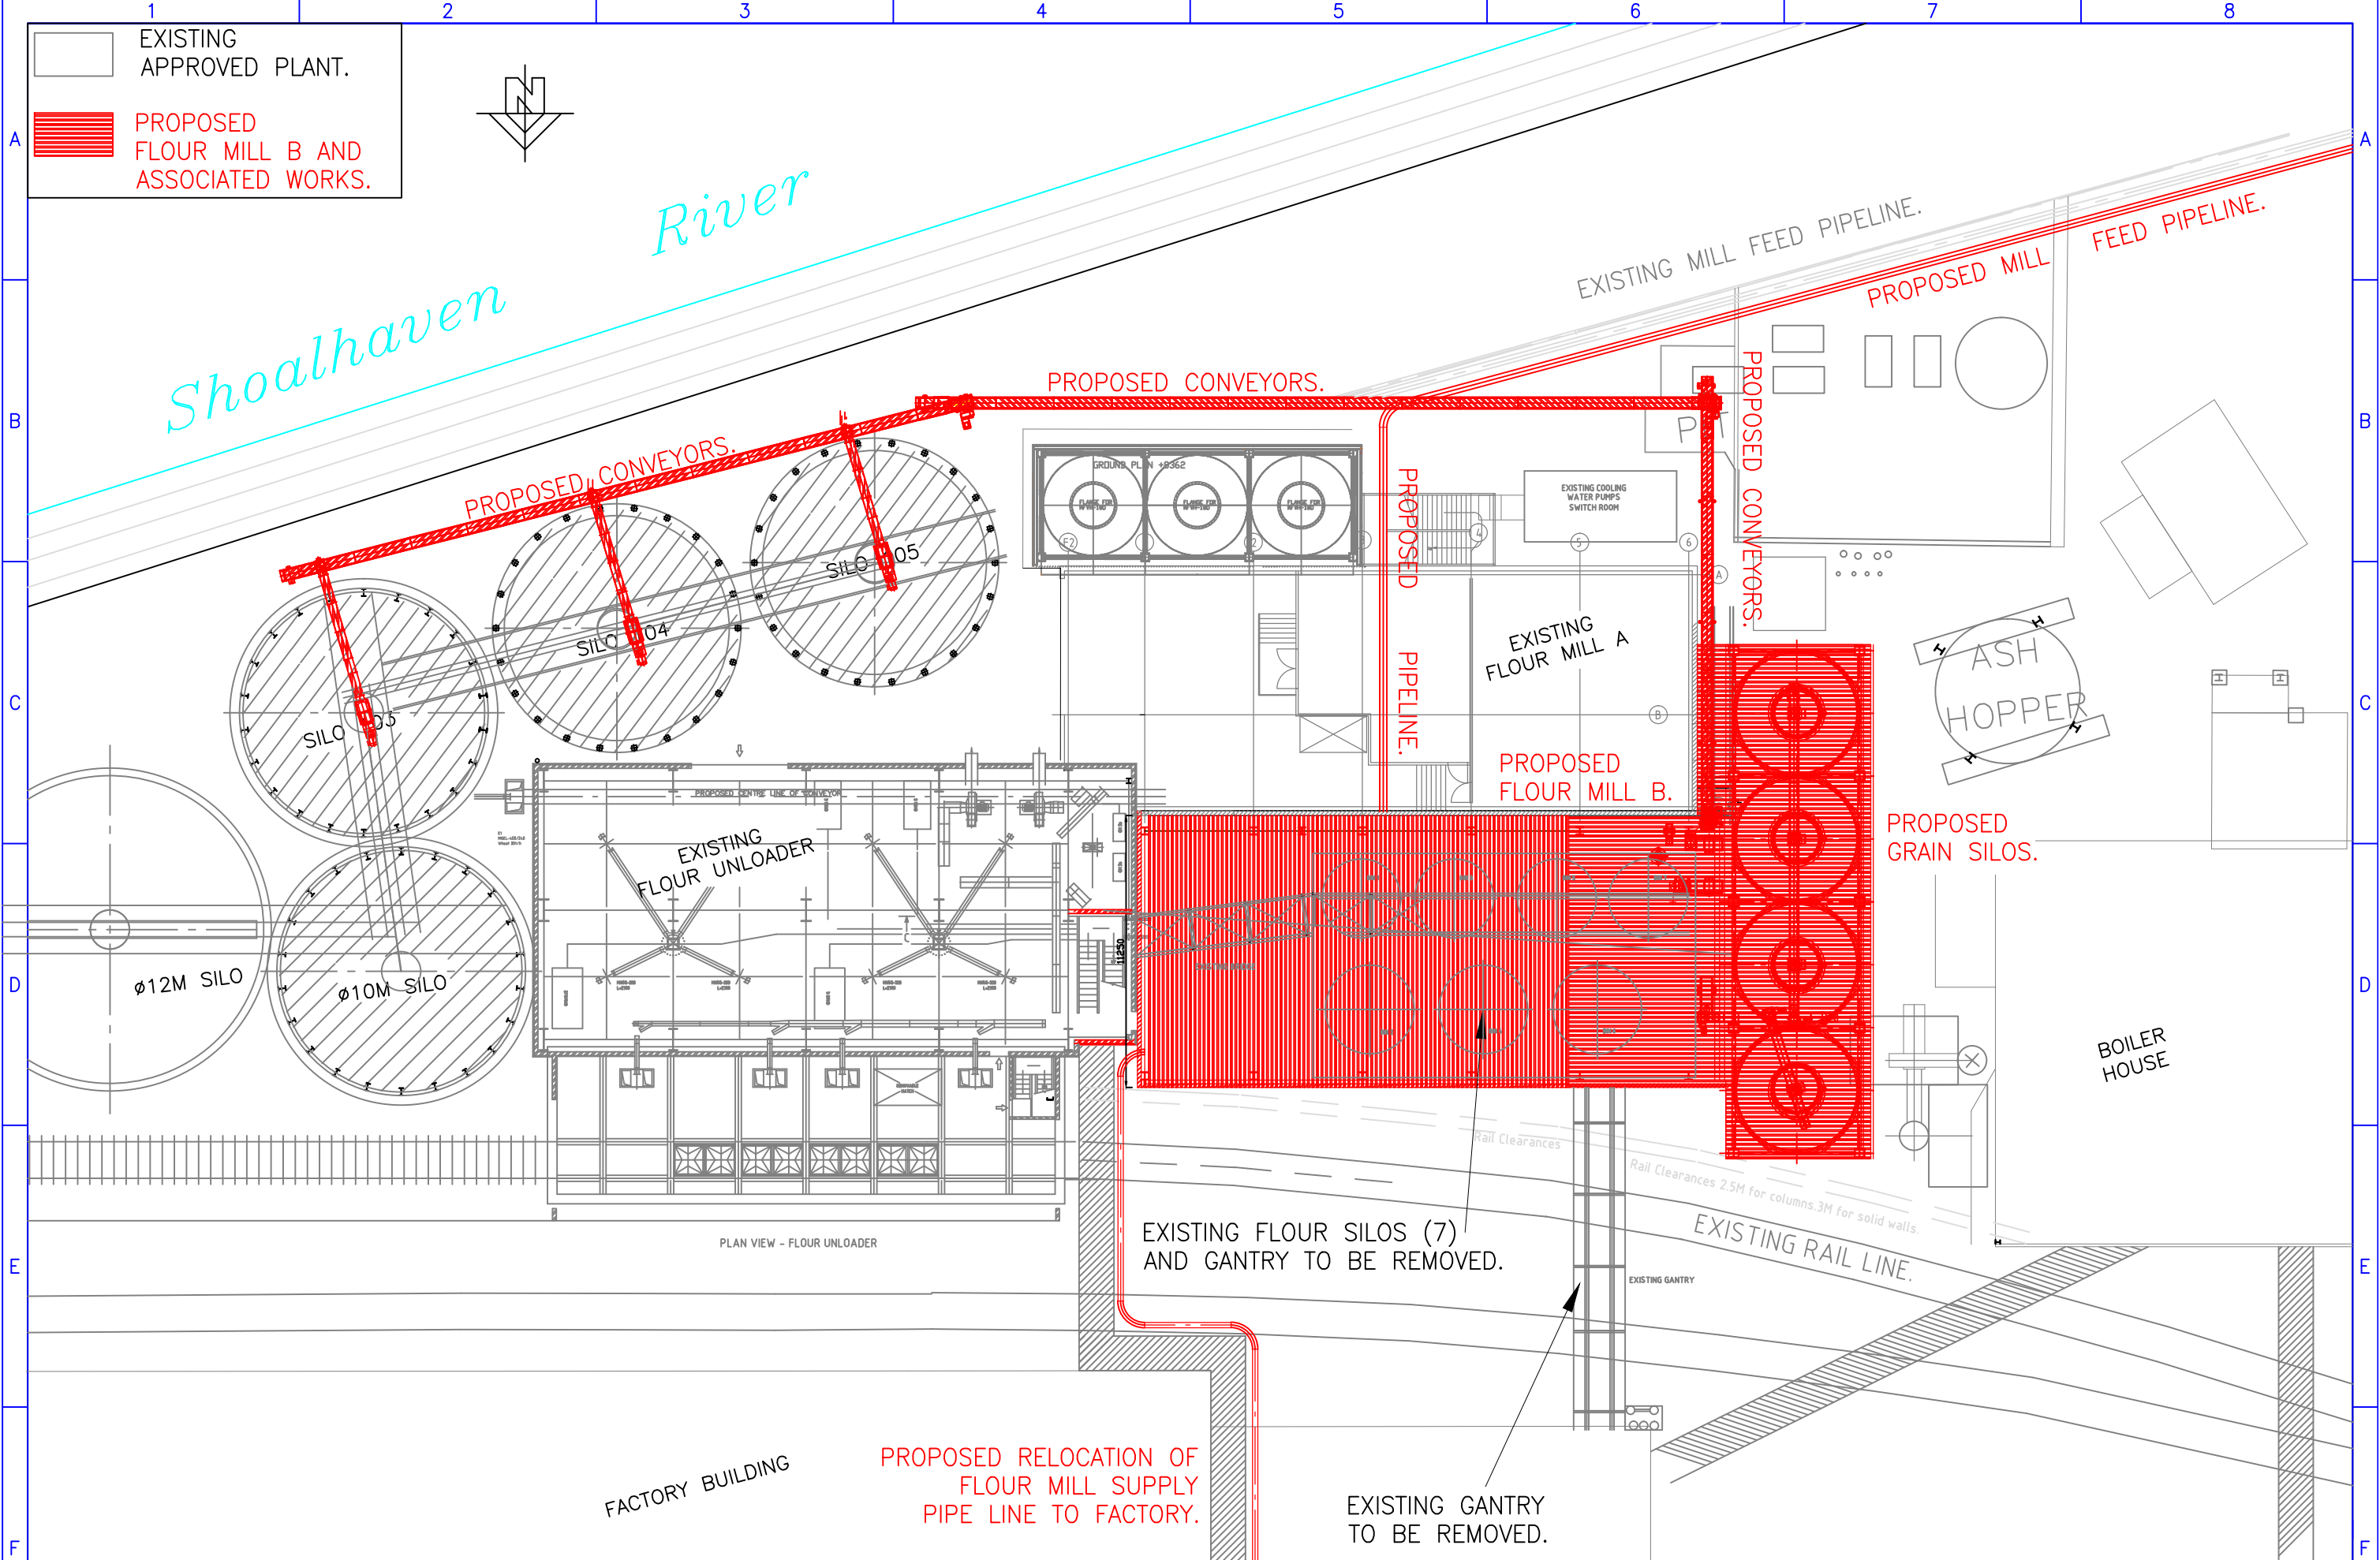

E	30/9/16	ALL	Silos highlighted.	P.C.	ALL	 PC Drafting, 0439 436508 Est. 2001	 Commitment to Excellence GEM OF THE WEST	MANILDRA GROUP 100% AUSTRALIAN	DRAWN	P.J.C.	 MATERIAL NA	SHOALHAVEN STARCHES.	SIZE	SCALES	SHT
D	29/9/16	ALL	Manildra approval.	P.C.	ALL				A3	1:250					
C	28/9/16	ALL	For approval.	P.C.	ALL				ISSUE	5566					
B	28/9/16	ALL	Gantry reinstated.	P.C.	B.H.				DRG. No	MN244-003E					
ISS	DATE	ZONE	CHANGE AMENDMENTS	BY	CKD				APPROVED	FINISH					
									DRG PRACTICE AS1100	NA					

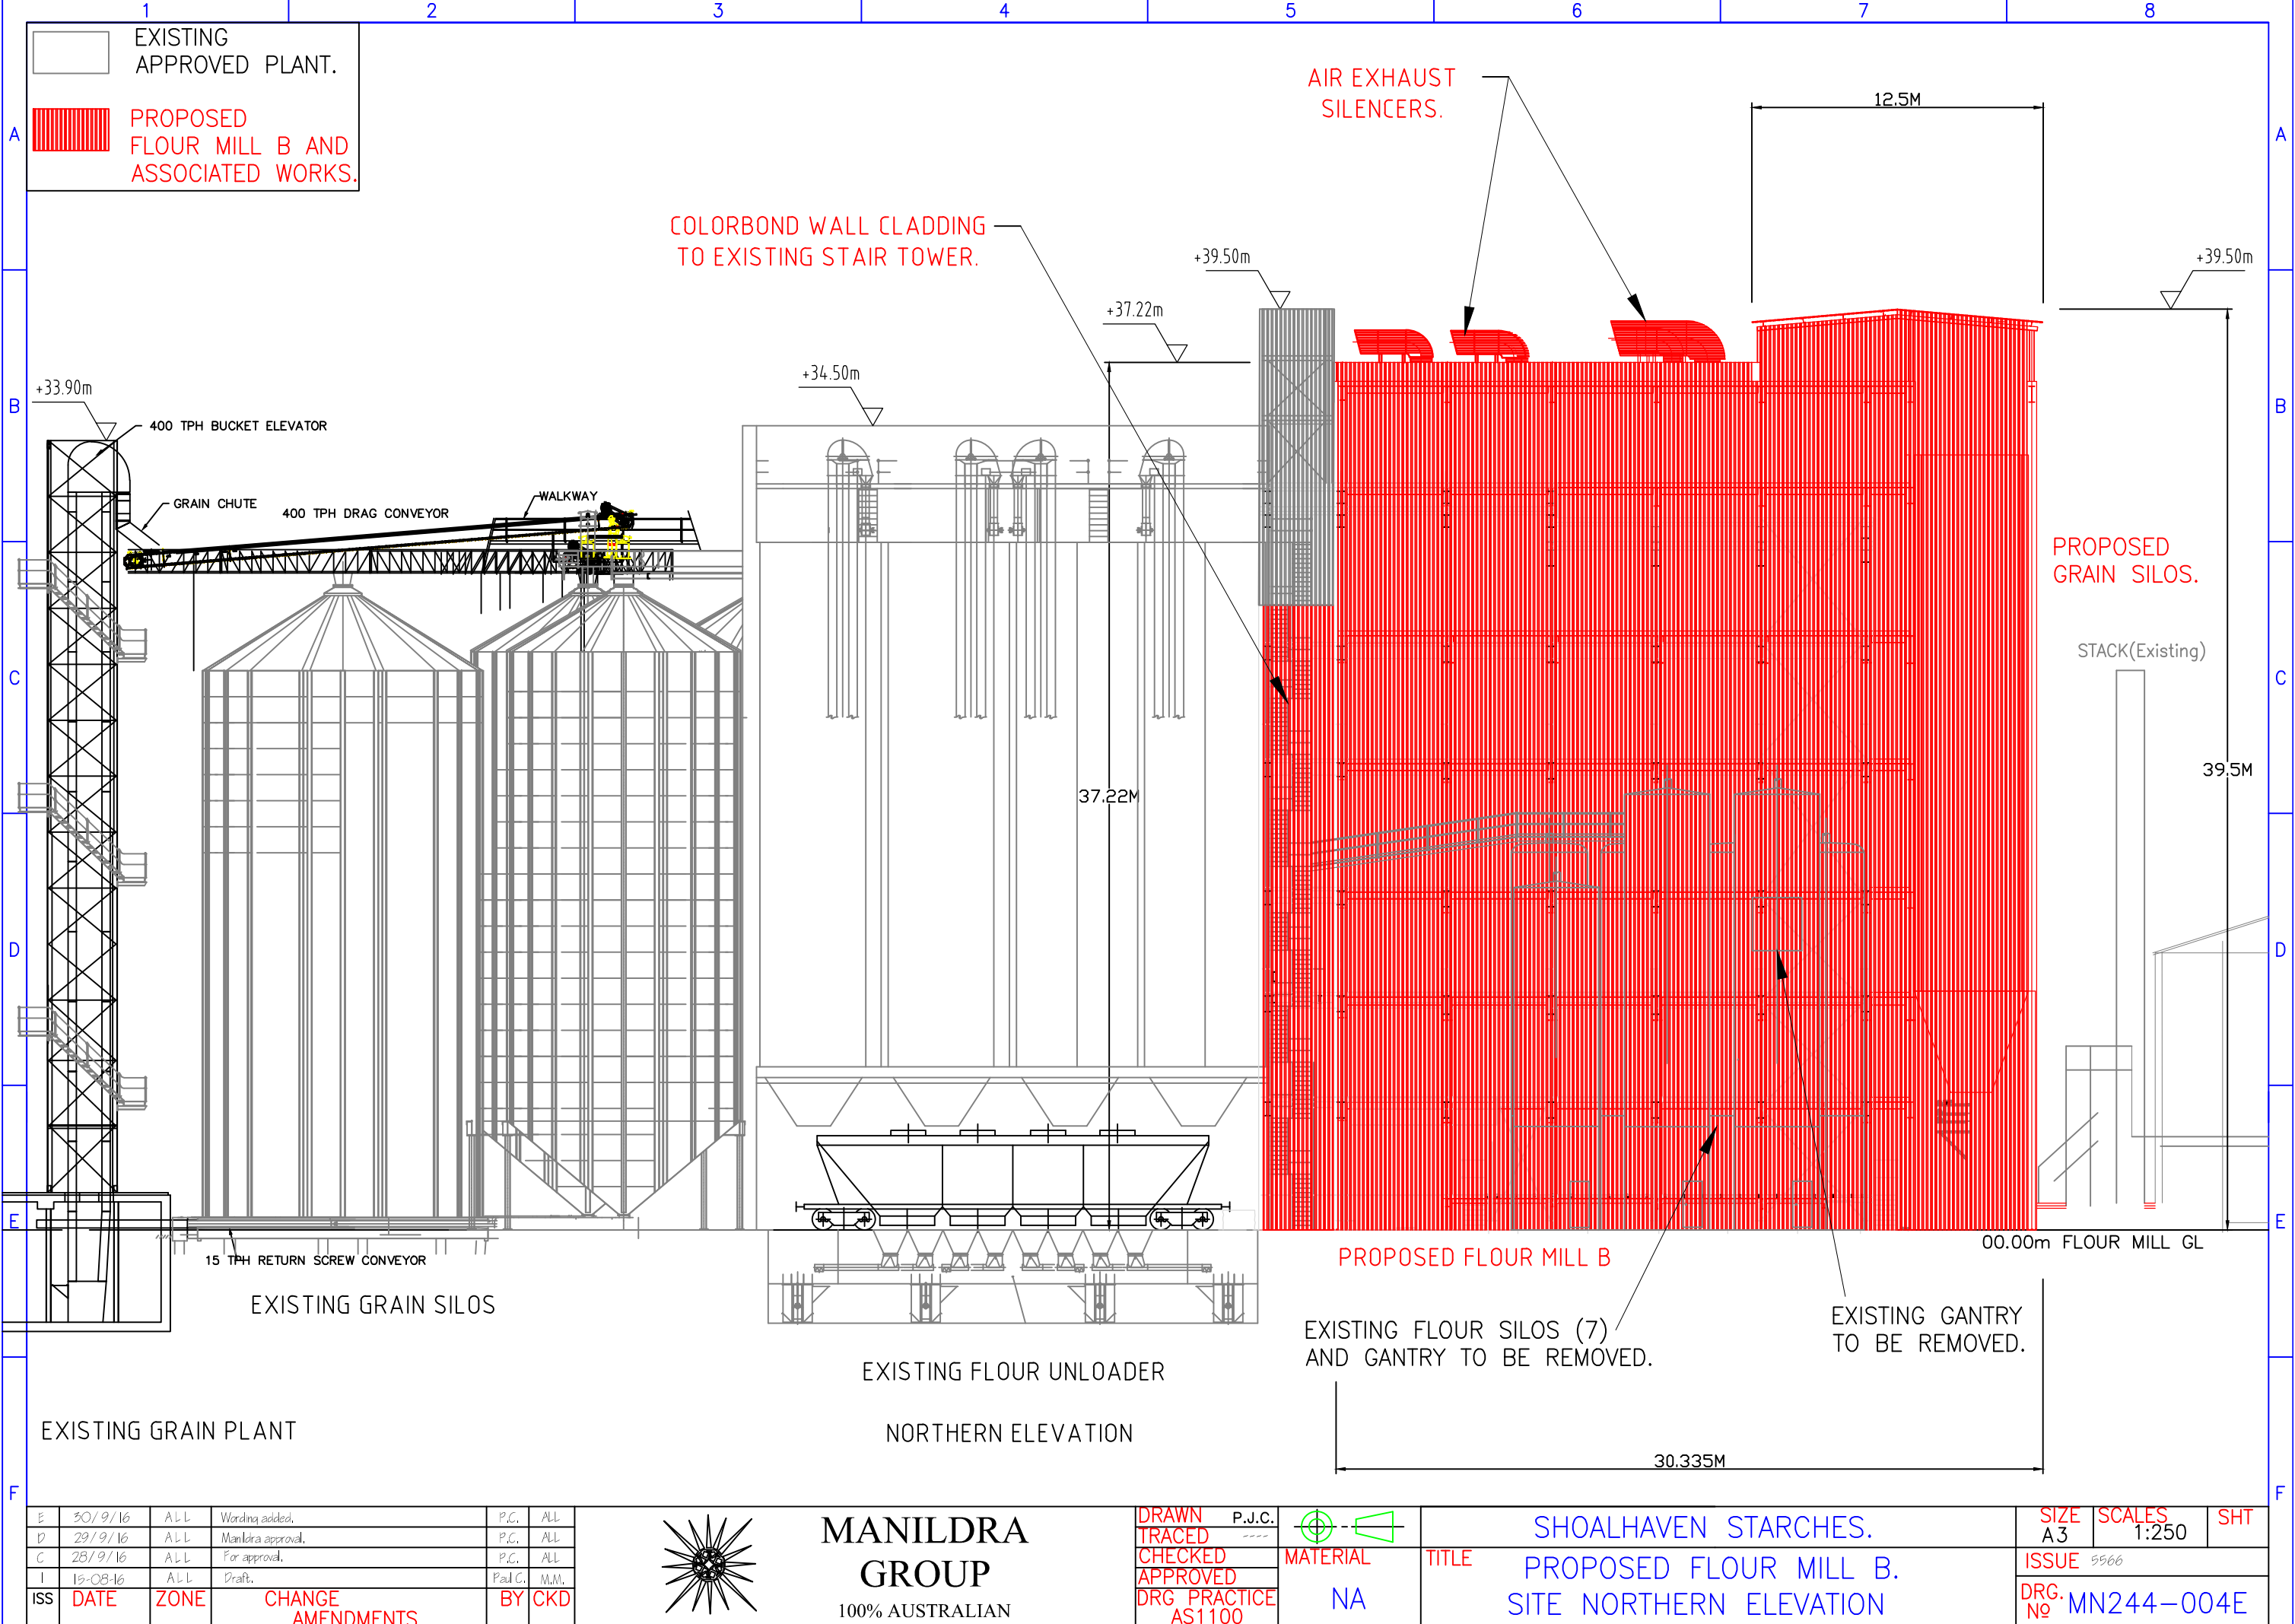


EXISTING GRAIN PLANT

EXISTING FLOUR UNLOADER

NORTHERN ELEVATION

E	30/9/16	ALL	Wording added.	P.C.	ALL
D	29/9/16	ALL	Manidra approval.	P.C.	ALL
C	28/9/16	ALL	For approval.	P.C.	ALL
I	18-08-16	ALL	Draft.	Paul C.	M.M.
ISS	DATE	ZONE	CHANGE AMENDMENTS	BY	CKD

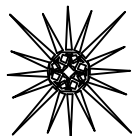


MANILDRA
GROUP
100% AUSTRALIAN

DRAWN P.J.C.
TRACED
CHECKED
APPROVED
DRG PRACTICE
AS1100

MATERIAL
NA


SHOALHAVEN STARCHES.
PROPOSED FLOUR MILL B.
SITE NORTHERN ELEVATION

SIZE A3	SCALES 1:250	SHT
ISSUE 5566		
DRG. No MN244-004E		

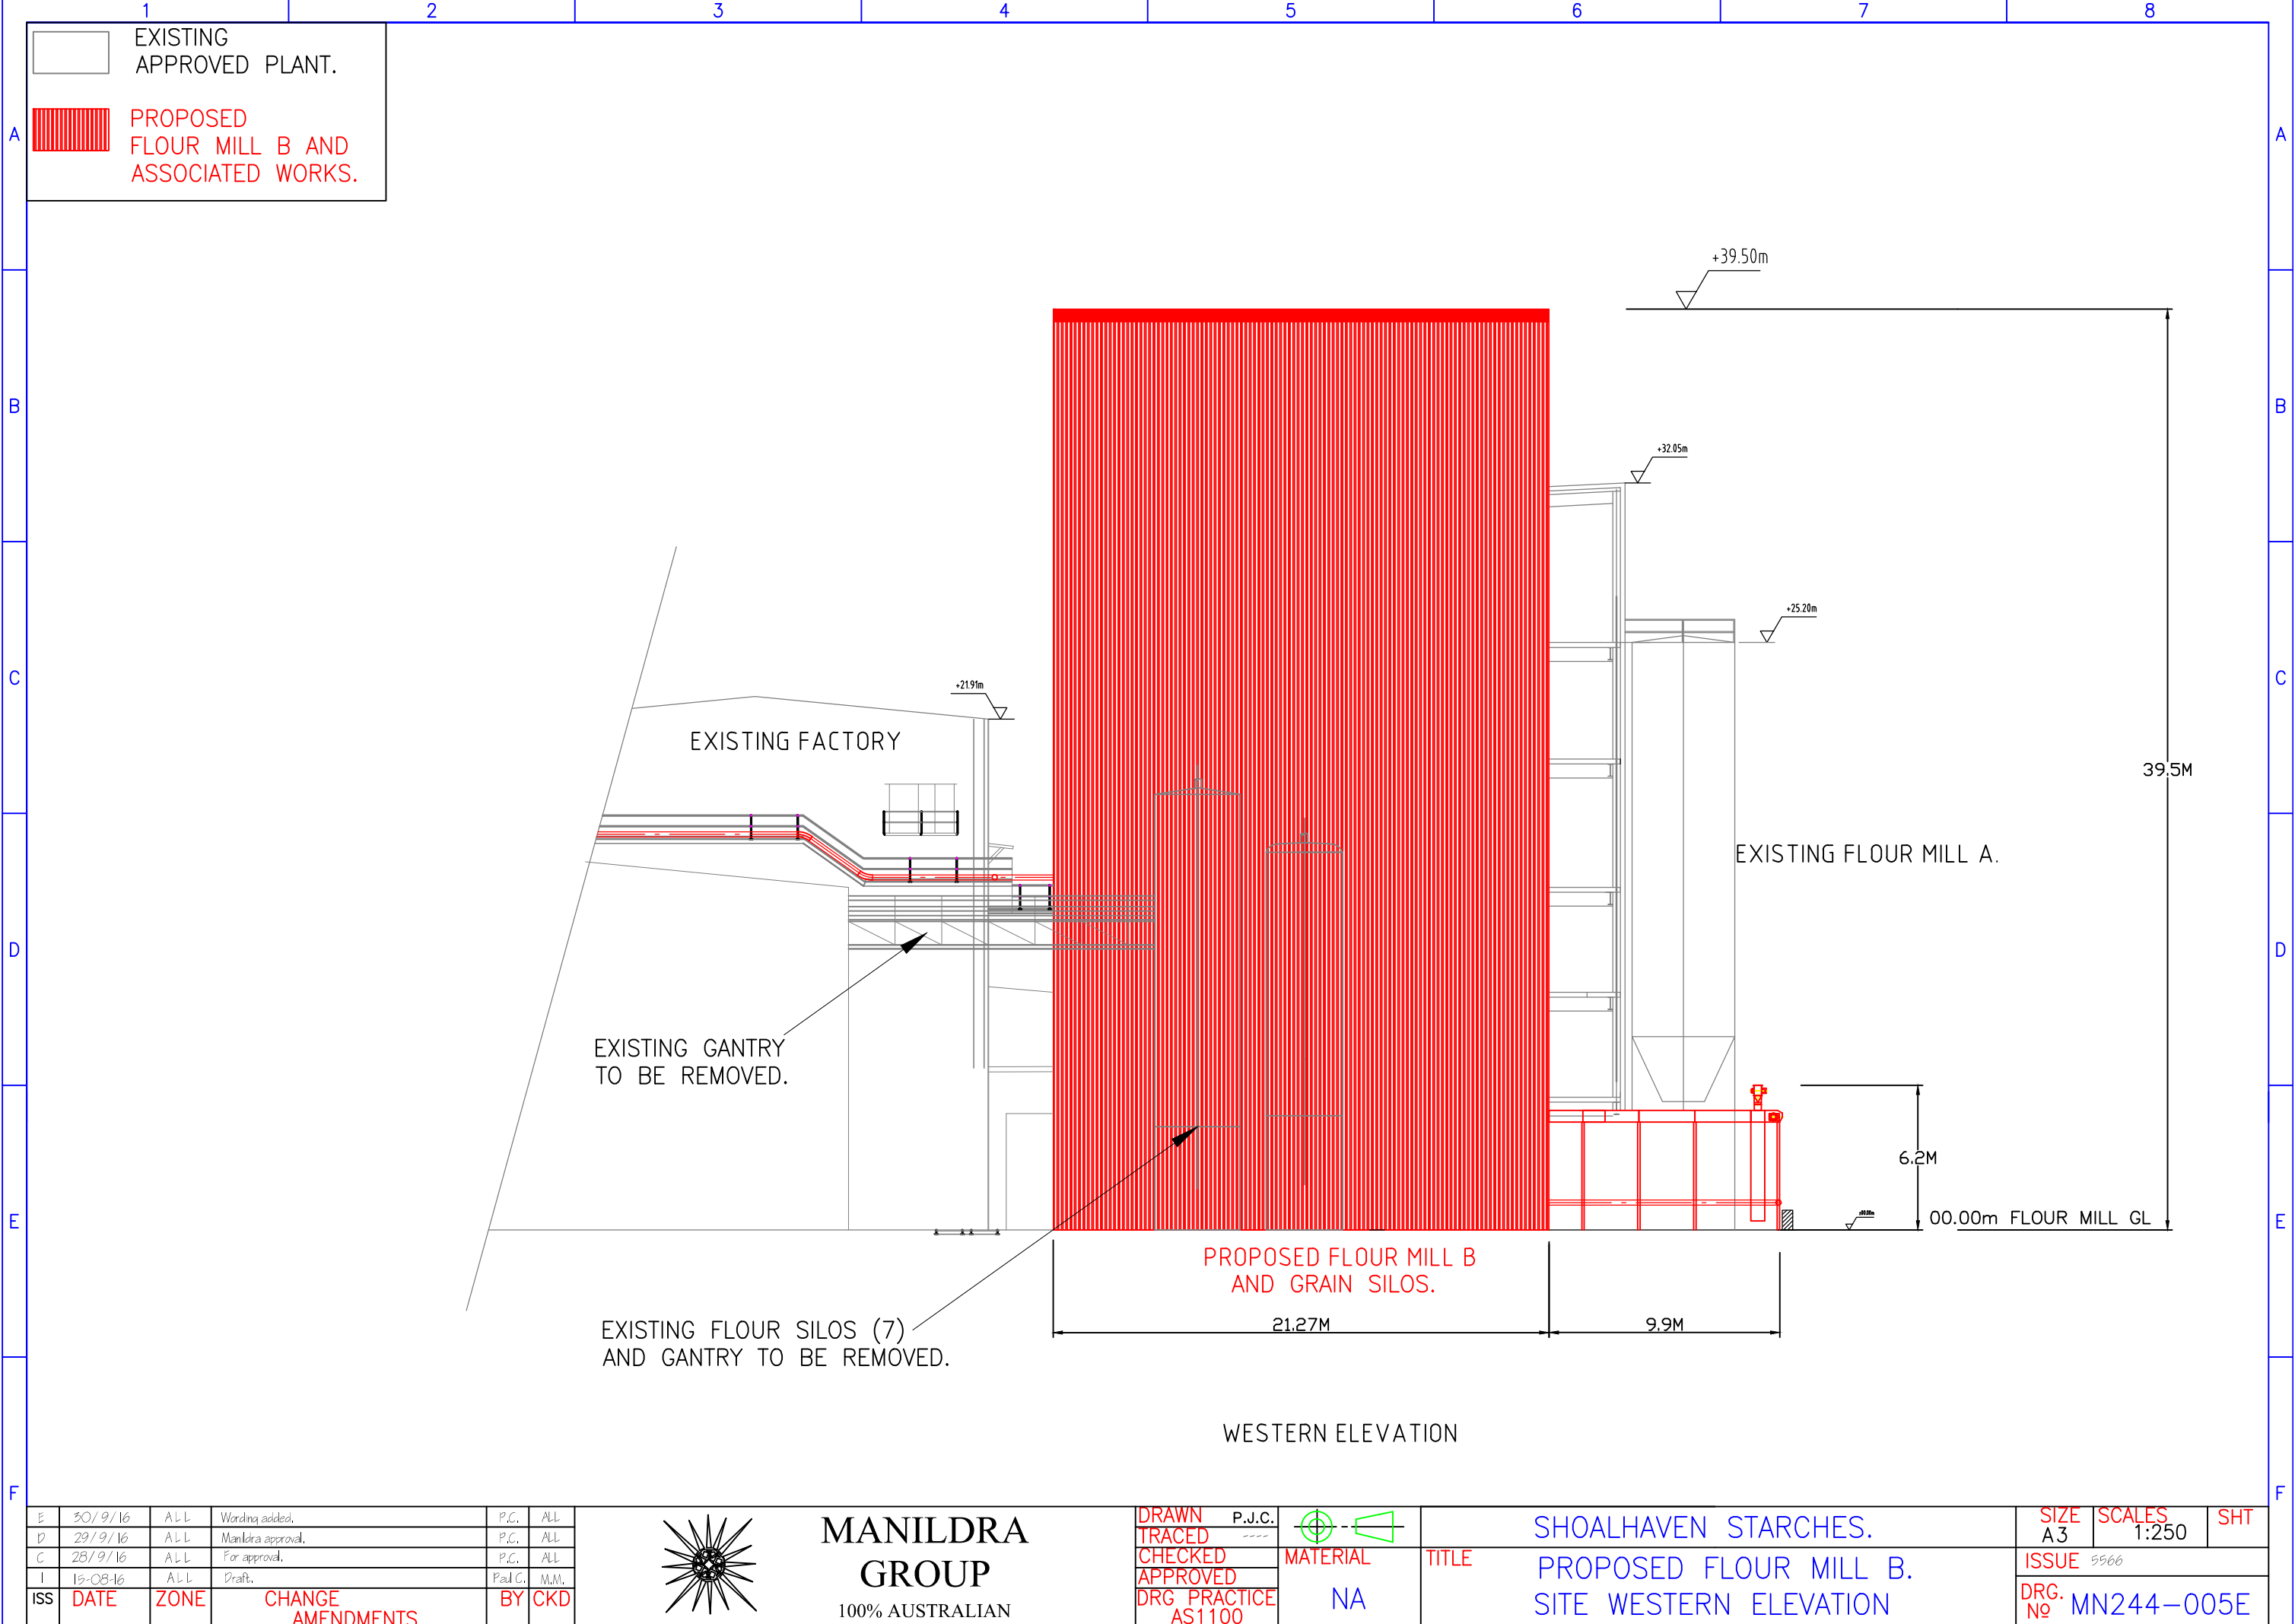


WESTERN ELEVATION

E	30/9/16	ALL	Working added.	P.C.	ALL
D	29/9/16	ALL	Manidra approval.	P.C.	ALL
C	28/9/16	ALL	For approval.	P.C.	ALL
I	18-08-16	ALL	Draft.	Paul C.	M.M.
ISS	DATE	ZONE	CHANGE AMENDMENTS	BY	CKD

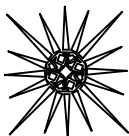


MANILDRA
GROUP
100% AUSTRALIAN


DRAWN P.J.C.
TRACED
CHECKED
APPROVED
DRG PRACTICE
AS1100

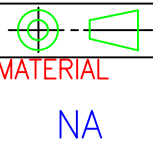


TITLE
SHOALHAVEN STARCHES.
PROPOSED FLOUR MILL B.
SITE WESTERN ELEVATION

SIZE A3	SCALES 1:250	SHT
ISSUE 5566		
DRG. No MN244-005E		

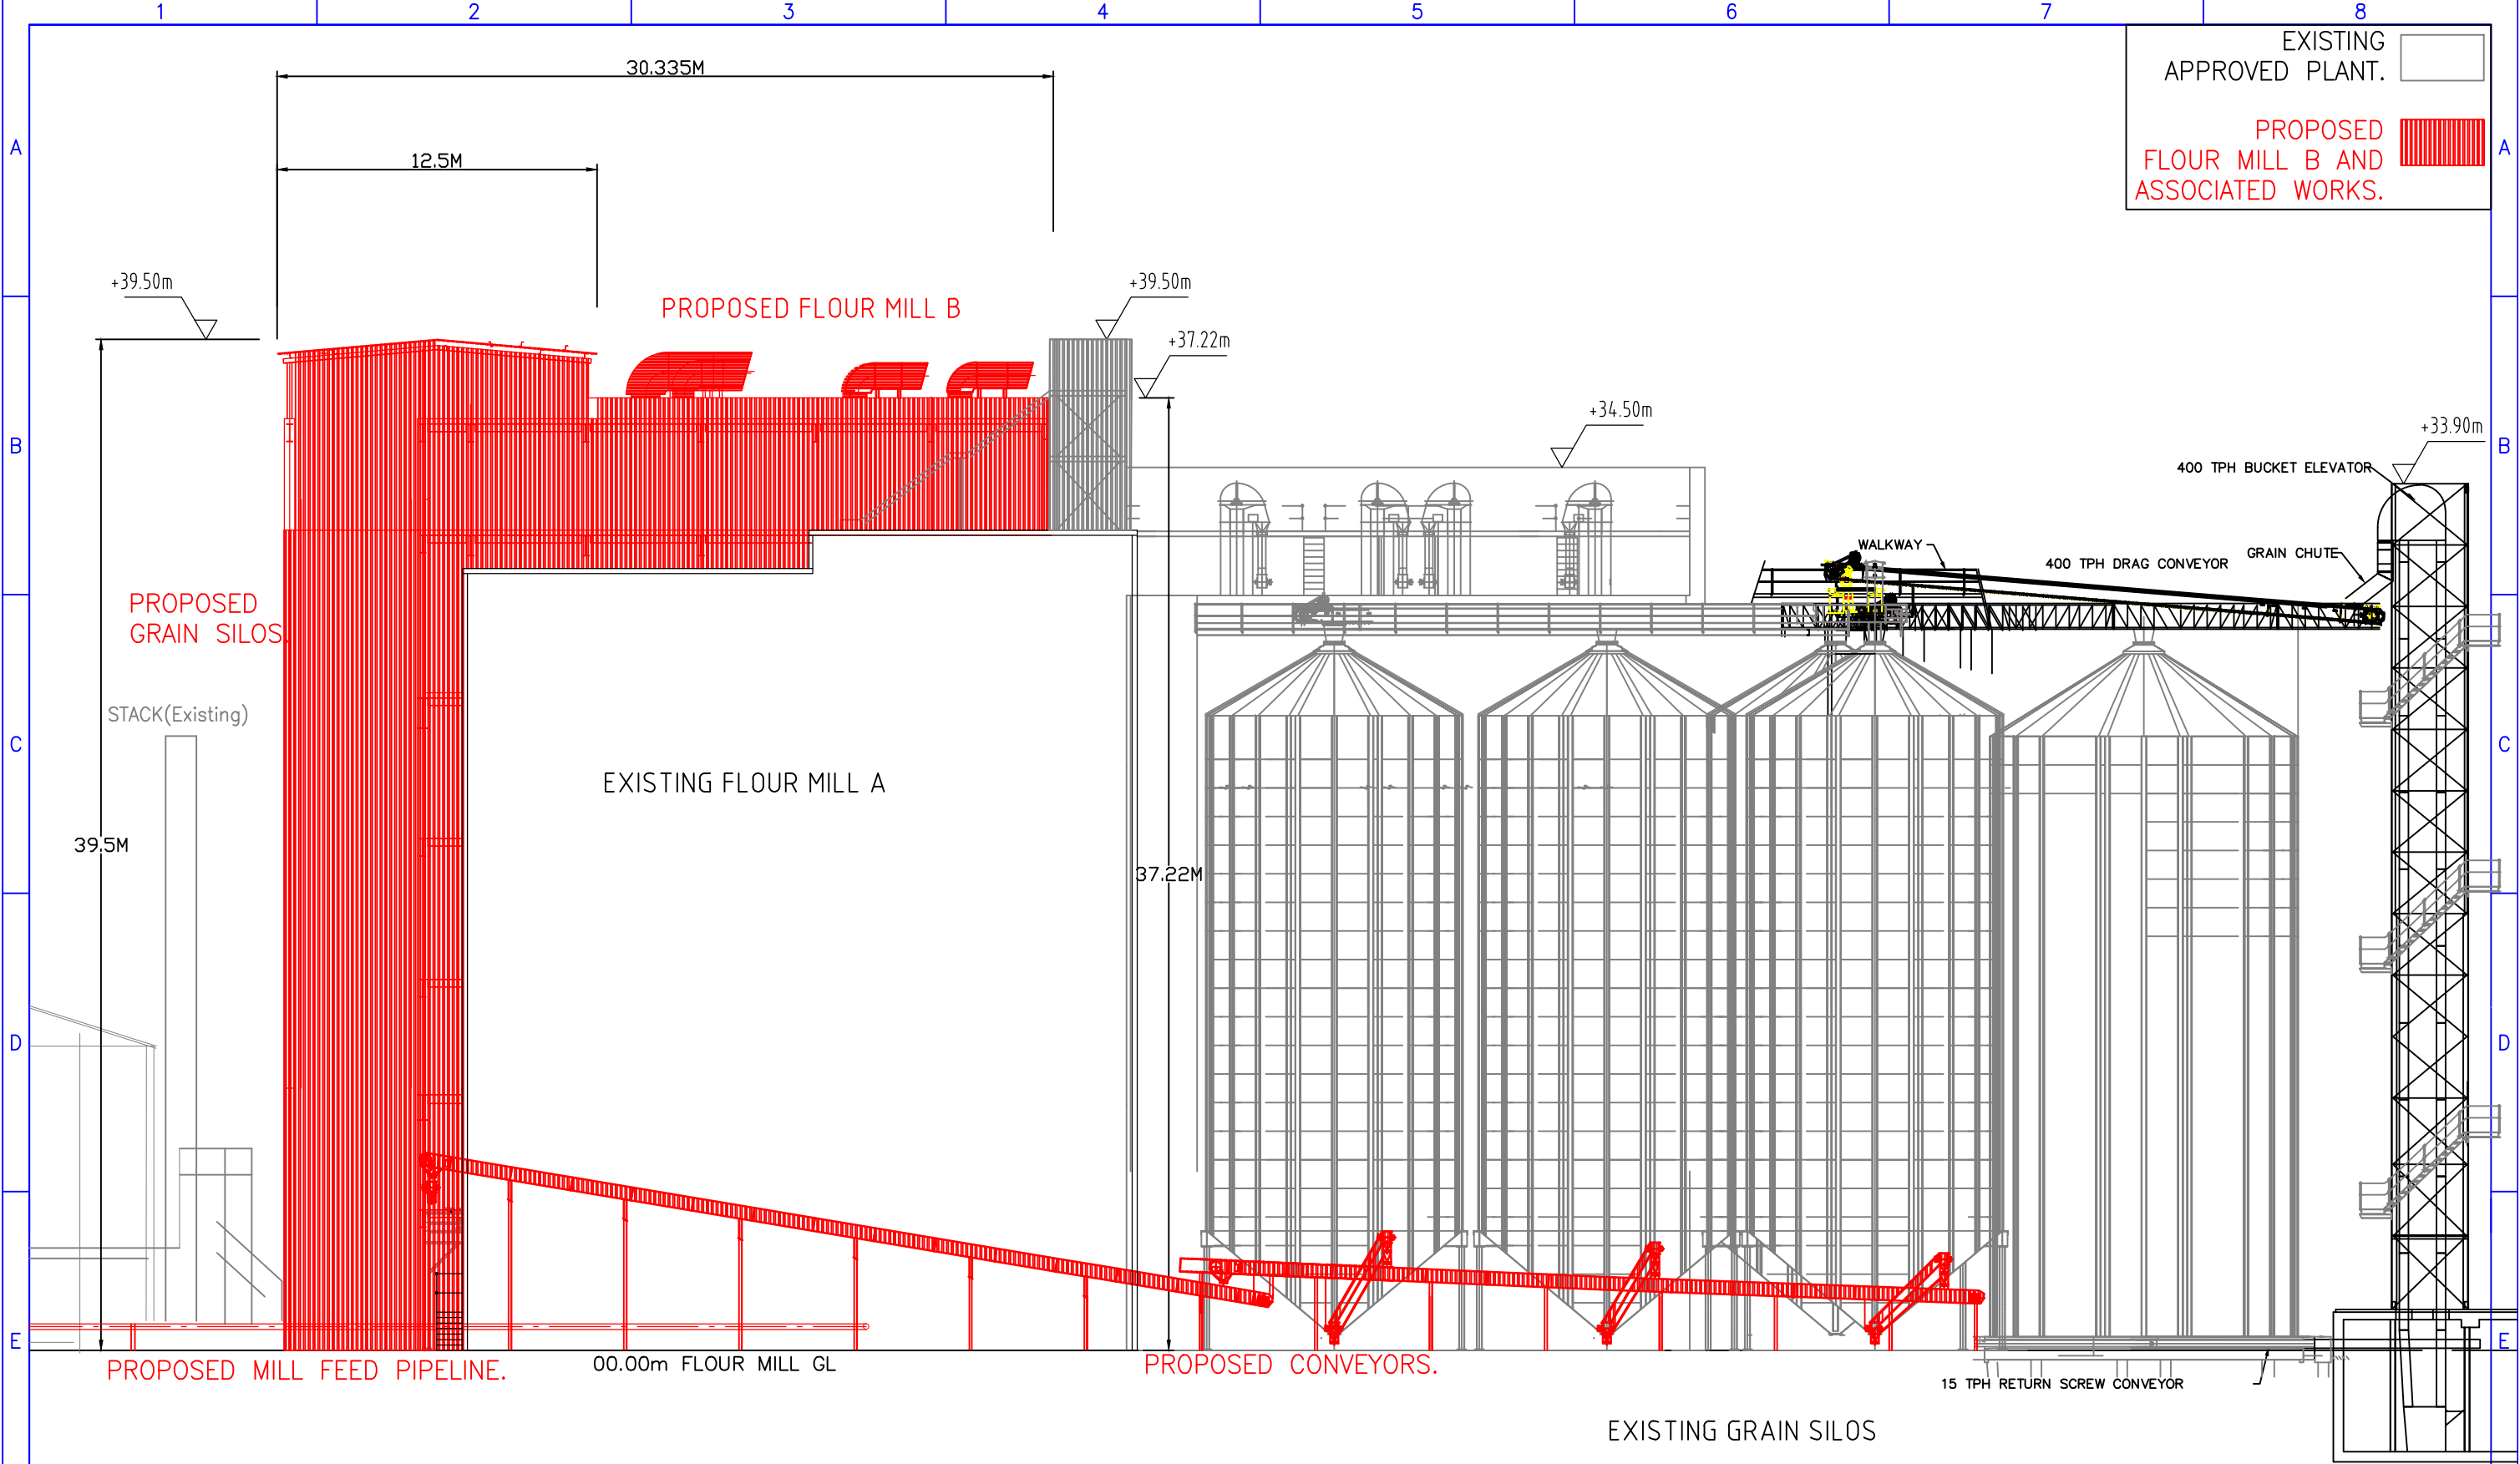

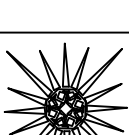SOUTHERN ELEVATION										EXISTING GRAIN PLANT					
E	30/9/16	ALL	Wording added.	P.C.	ALL		MANILDRA GROUP 100% AUSTRALIAN	DRAWN	P.J.C.		MATERIAL NA	TITLE SHOALHAVEN STARCHES. PROPOSED FLOUR MILL B. SITE SOUTHERN ELEVATION	SIZE	SCALES	SHT
D	29/9/16	ALL	Manildra approval.	P.C.	ALL			TRACED	---				A3	1:250	
C	28/9/16	ALL	For approval.	P.C.	ALL			CHECKED							
I	15-08-16	ALL	Draft.	Paul C.	M.M.			APPROVED							
ISS	DATE	ZONE	CHANGE AMENDMENTS	BY	CKD			DRG PRACTICE AS1100							ISSUE 5566
													DRG. NO	MN244-006E	

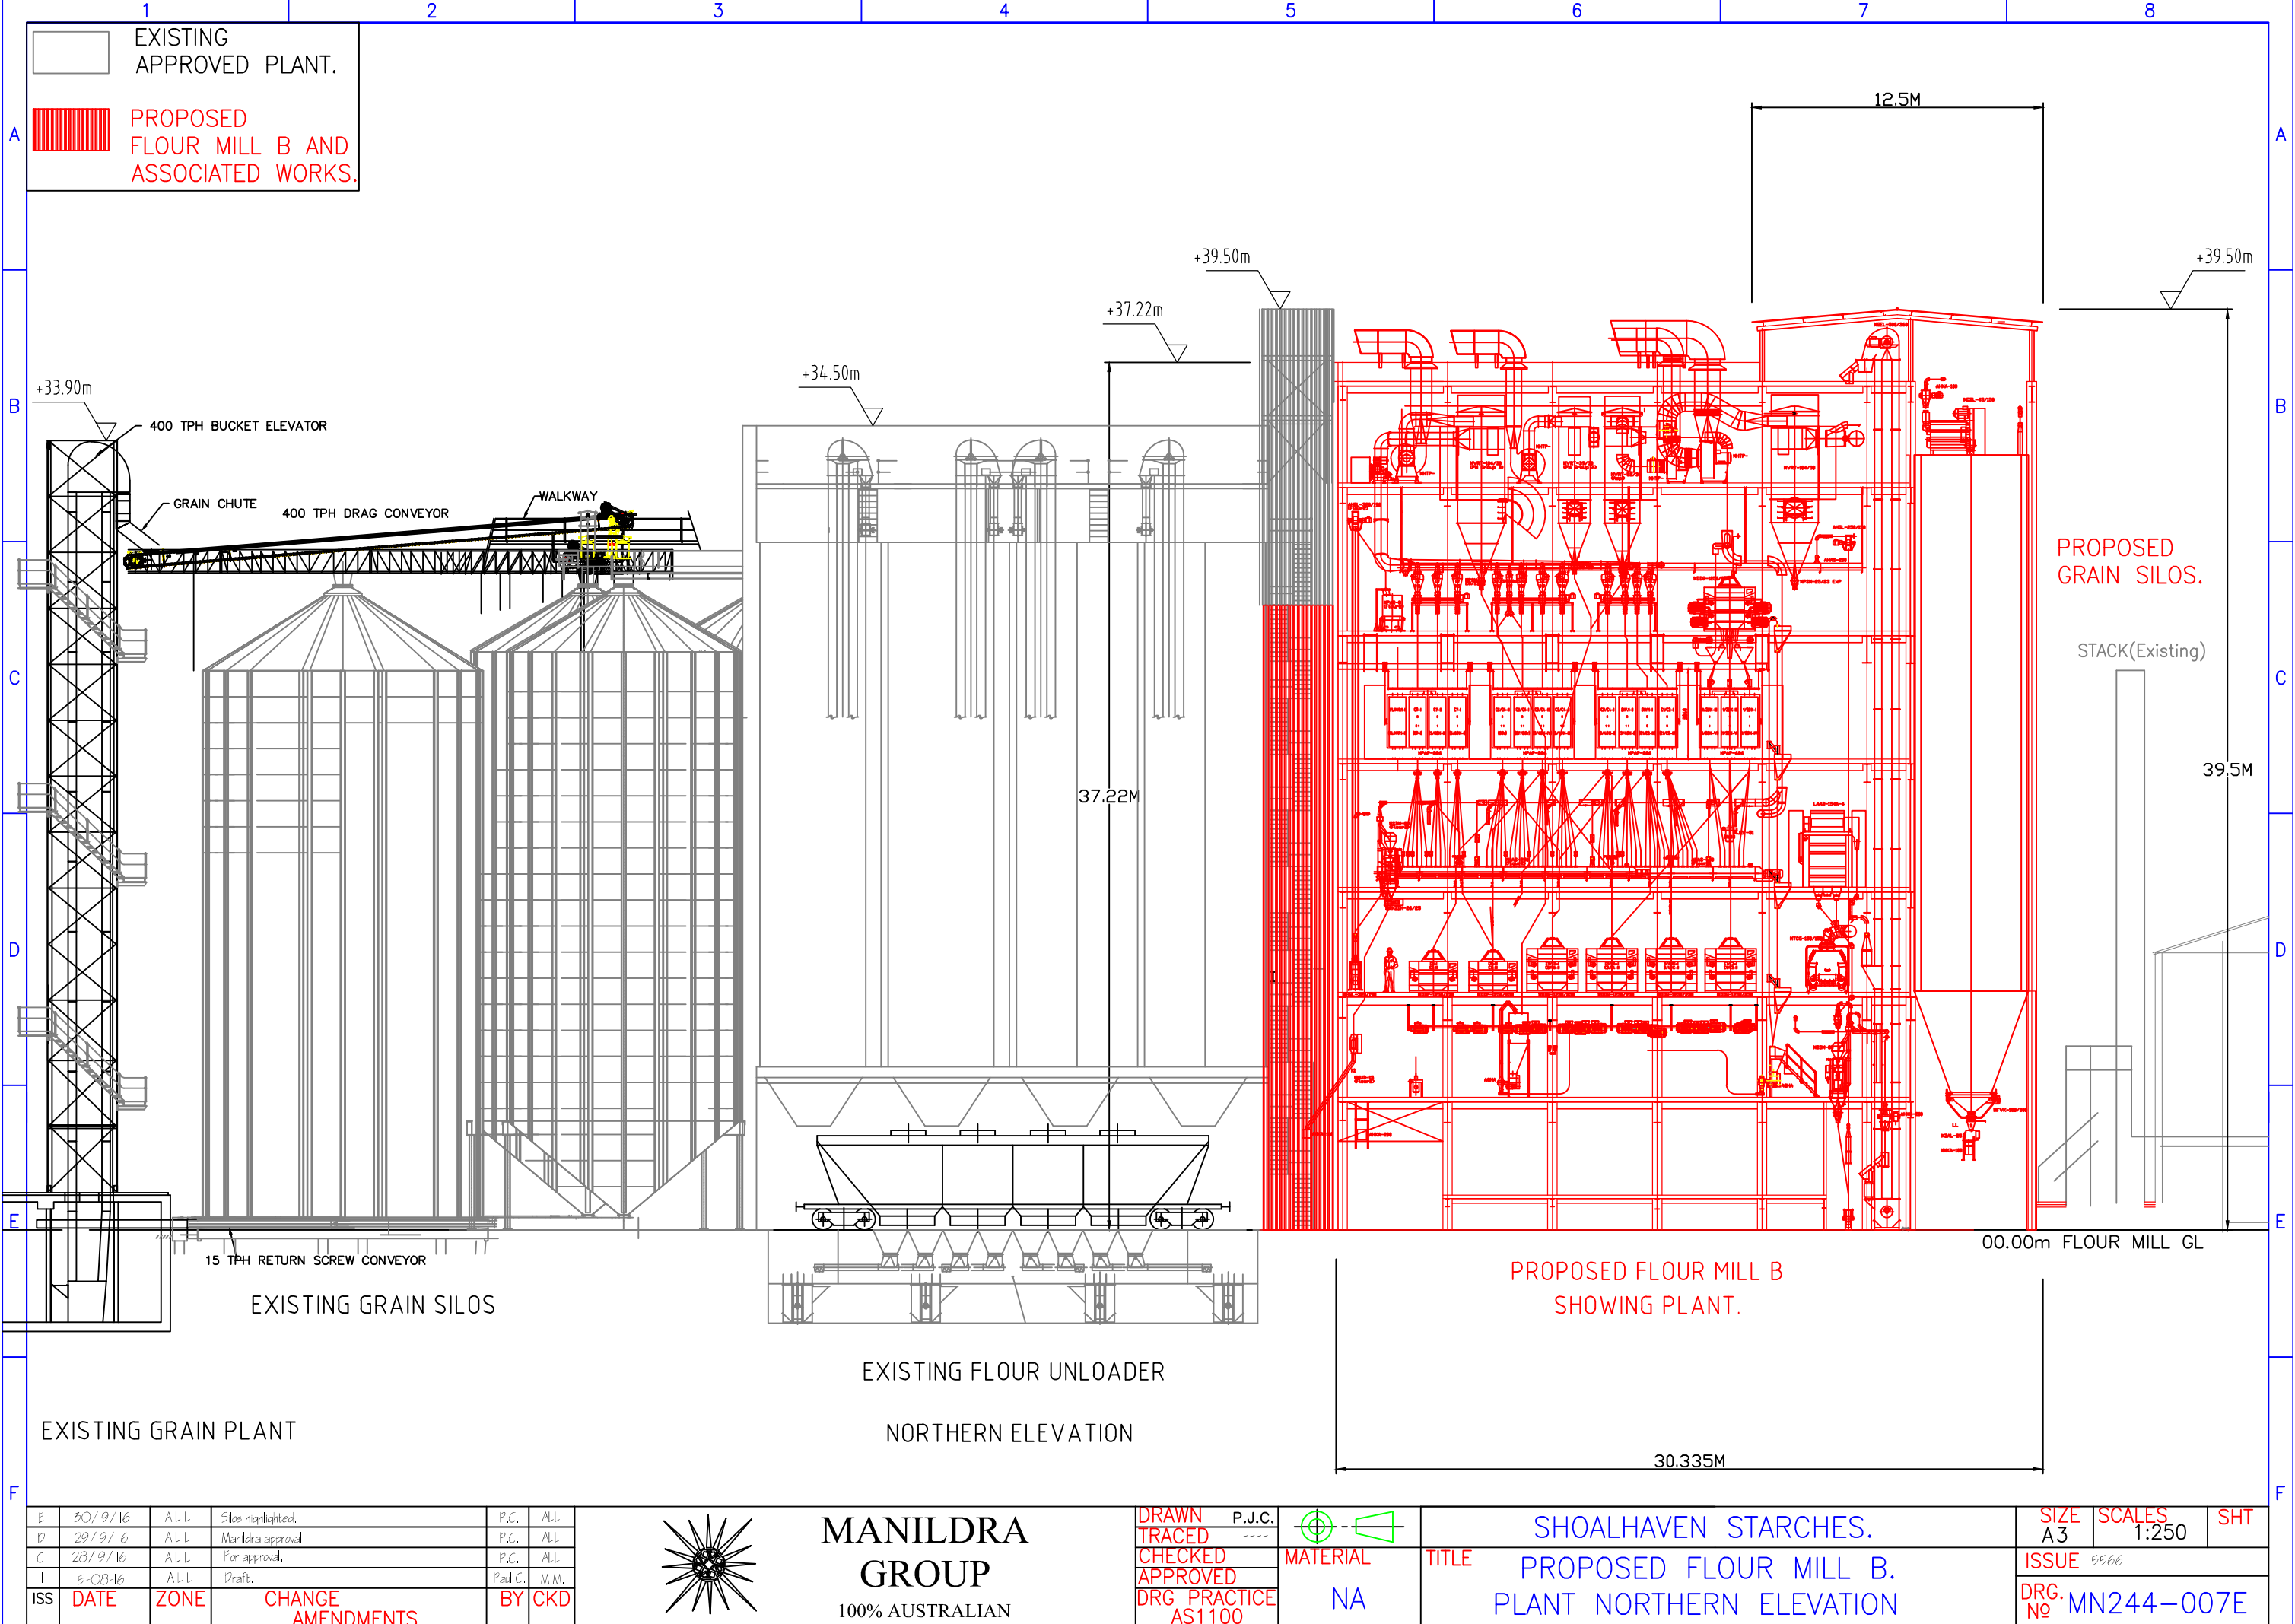


EXISTING GRAIN PLANT

EXISTING FLOUR UNLOADER
NORTHERN ELEVATION

PROPOSED FLOUR MILL B
SHOWING PLANT.

00.00m FLOUR MILL GL

E	30/9/16	ALL	Silos highlighted.	P.C.	ALL
D	29/9/16	ALL	Manidra approval.	P.C.	ALL
C	28/9/16	ALL	For approval.	P.C.	ALL
I	18-08-16	ALL	Draft.	Paul C.	M.M.
ISS	DATE	ZONE	CHANGE AMENDMENTS	BY	CKD

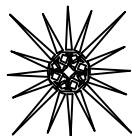


MANILDRA
GROUP
100% AUSTRALIAN

DRAWN P.J.C.
TRACED
CHECKED
APPROVED
DRG PRACTICE
AS1100


MATERIAL
NA

SHOALHAVEN STARCHES.
PROPOSED FLOUR MILL B.
PLANT NORTHERN ELEVATION

SIZE A3	SCALES 1:250	SHT
ISSUE 5566		
DRG. No MN244-007E		

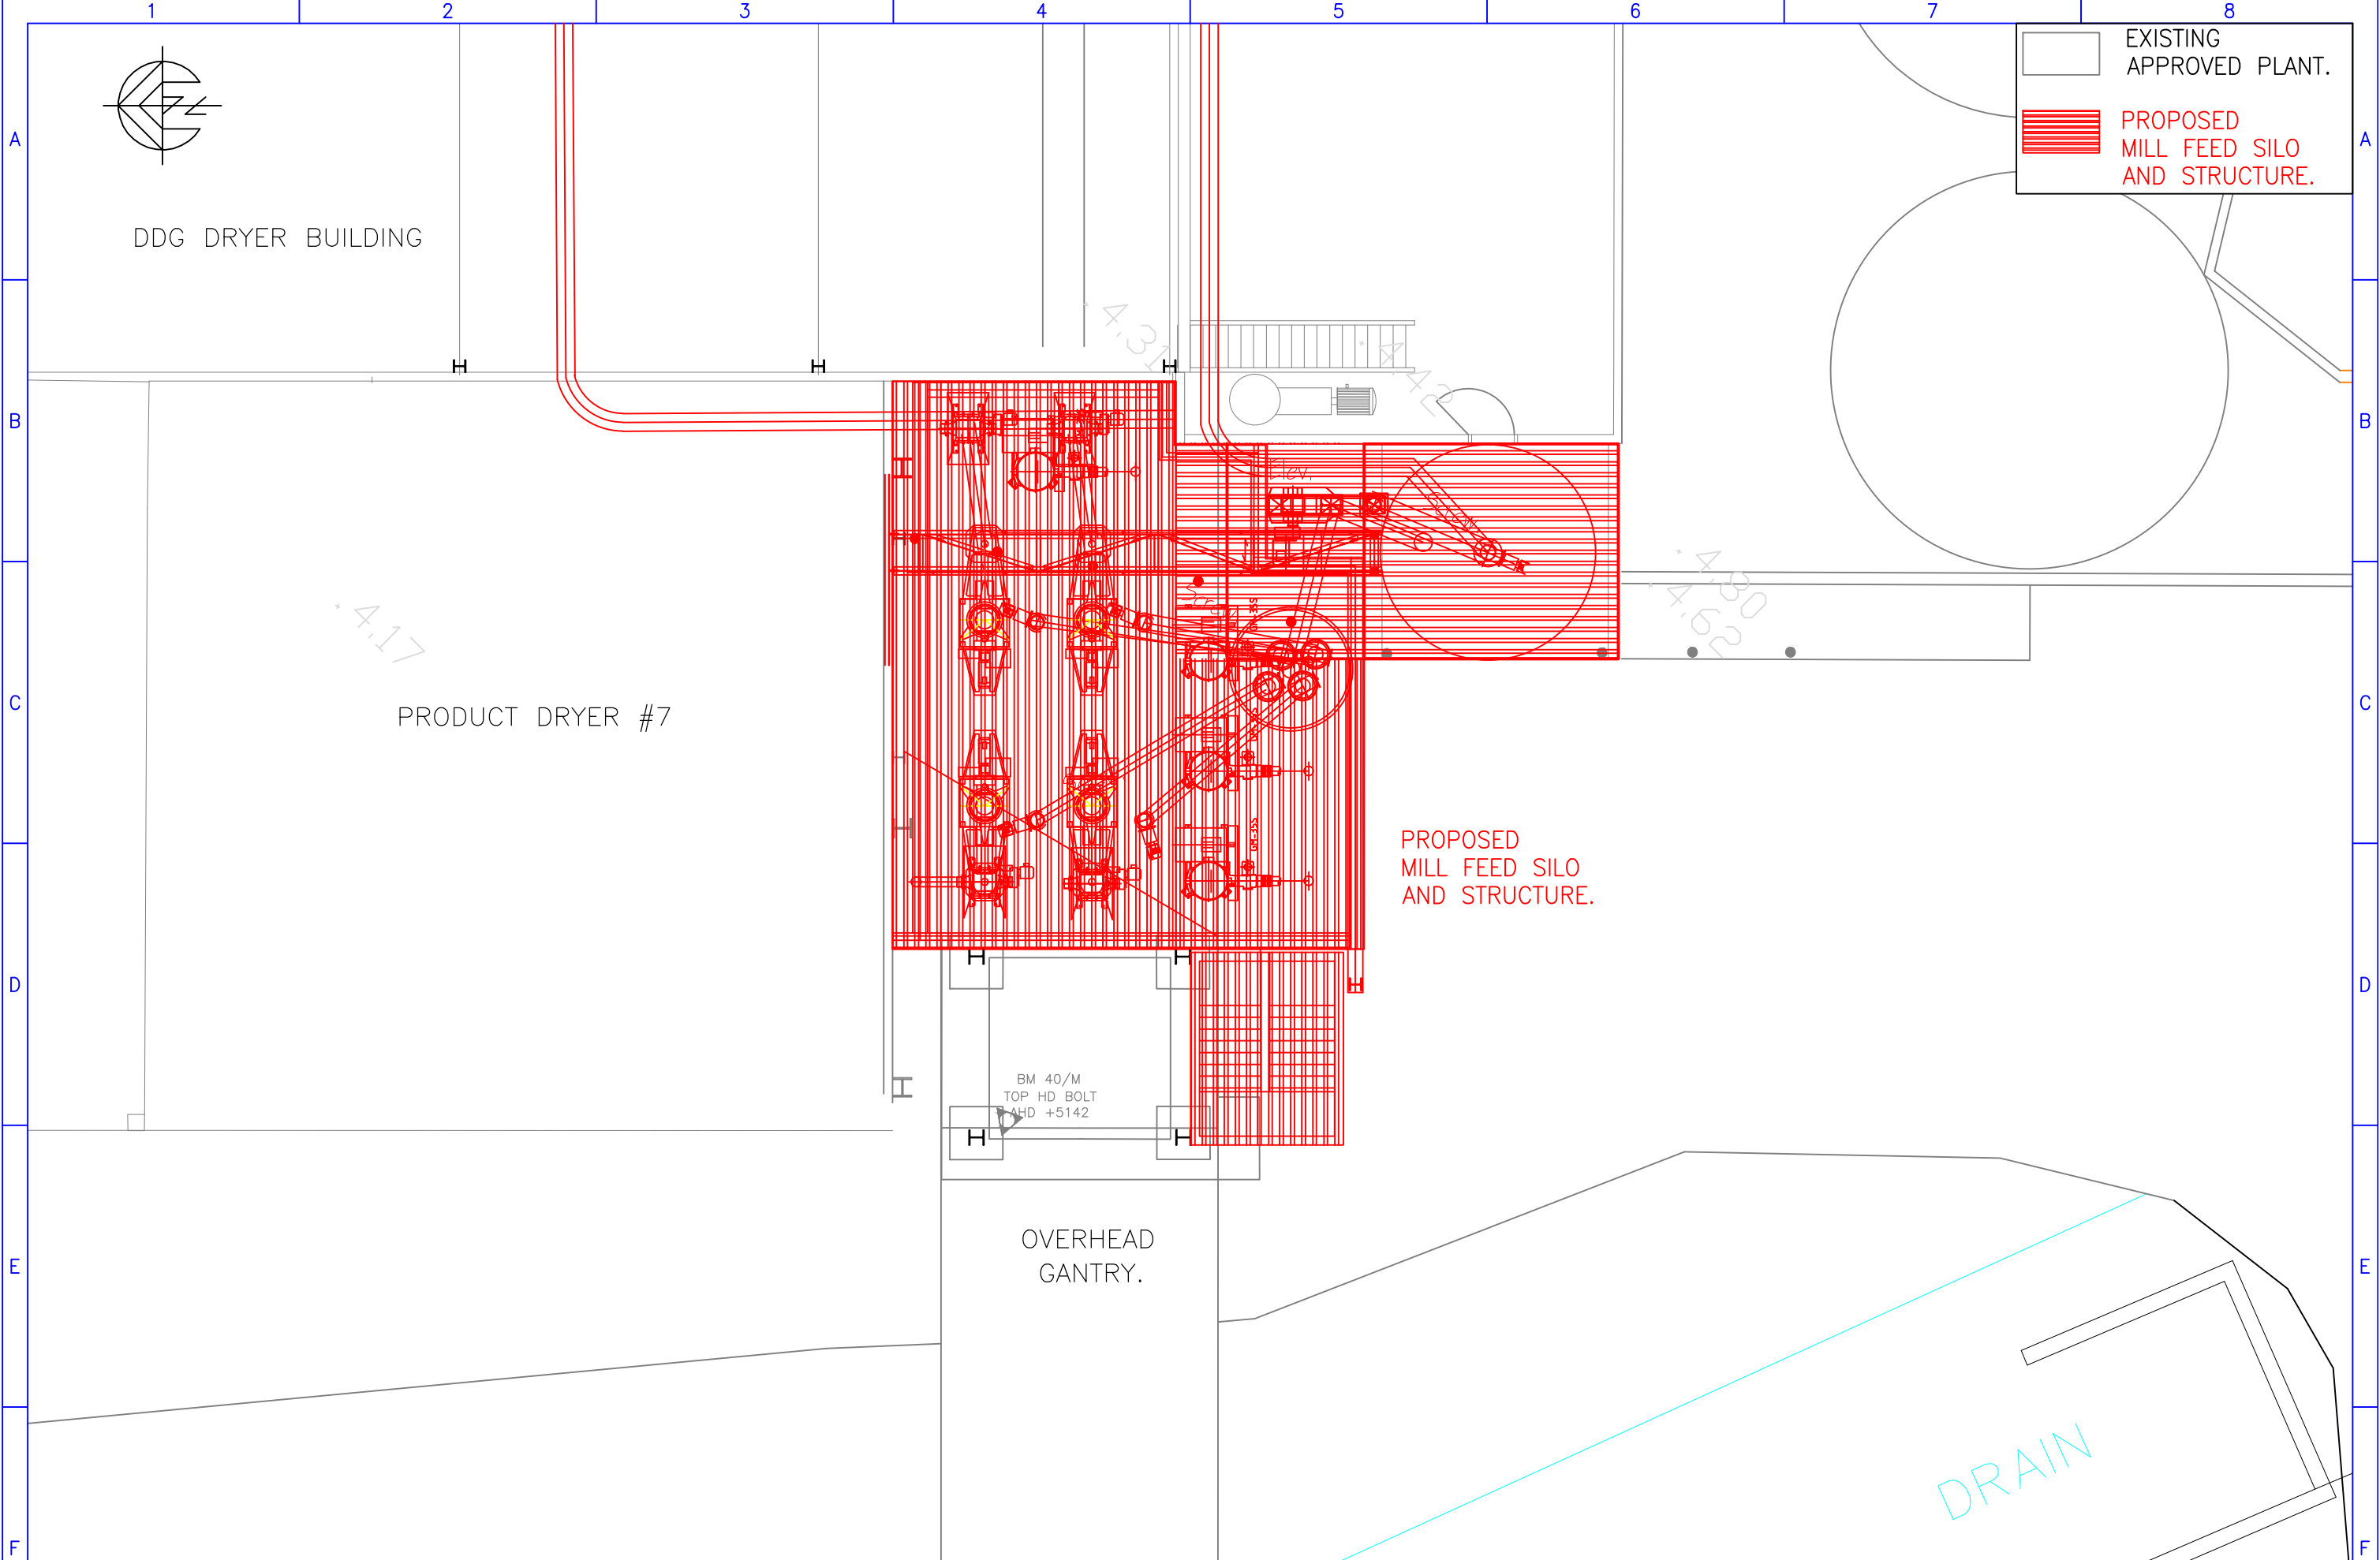


E	30/9/16	ALL	Discharge pipe added.	P.C.	ALL	 PC Drafting, 0439 436508 Est. 2001	 Commitment to Excellence GEM OF THE WEST	MANILDRA GROUP 100% AUSTRALIAN	DRAWN	P.J.C.	TOLERANCES	 MATERIAL MS	SHOALHAVEN STARCHES. TITLE PROPOSED FLOUR MILL B. MILL FEED SILO PLAN.	SIZE A3	SCALES 1:200	SHT 5566		
D	29/9/16	ALL	Manildra approval.	P.C.	ALL				TRACED	---	LINEAR ± 2							
C	28/9/16	ALL	For approval.	P.C.	ALL				CHECKED		ANGULAR $\pm .5$							
B	28/9/16	ALL	Mill feed reinstated.	P.C.	B.H.				APPROVED		FINISH							
ISS	DATE	ZONE	CHANGE AMENDMENTS	BY	CKD				DRG PRACTICE	PAINT/GAL	DRG. No	MN244-008E						
										AS1100								

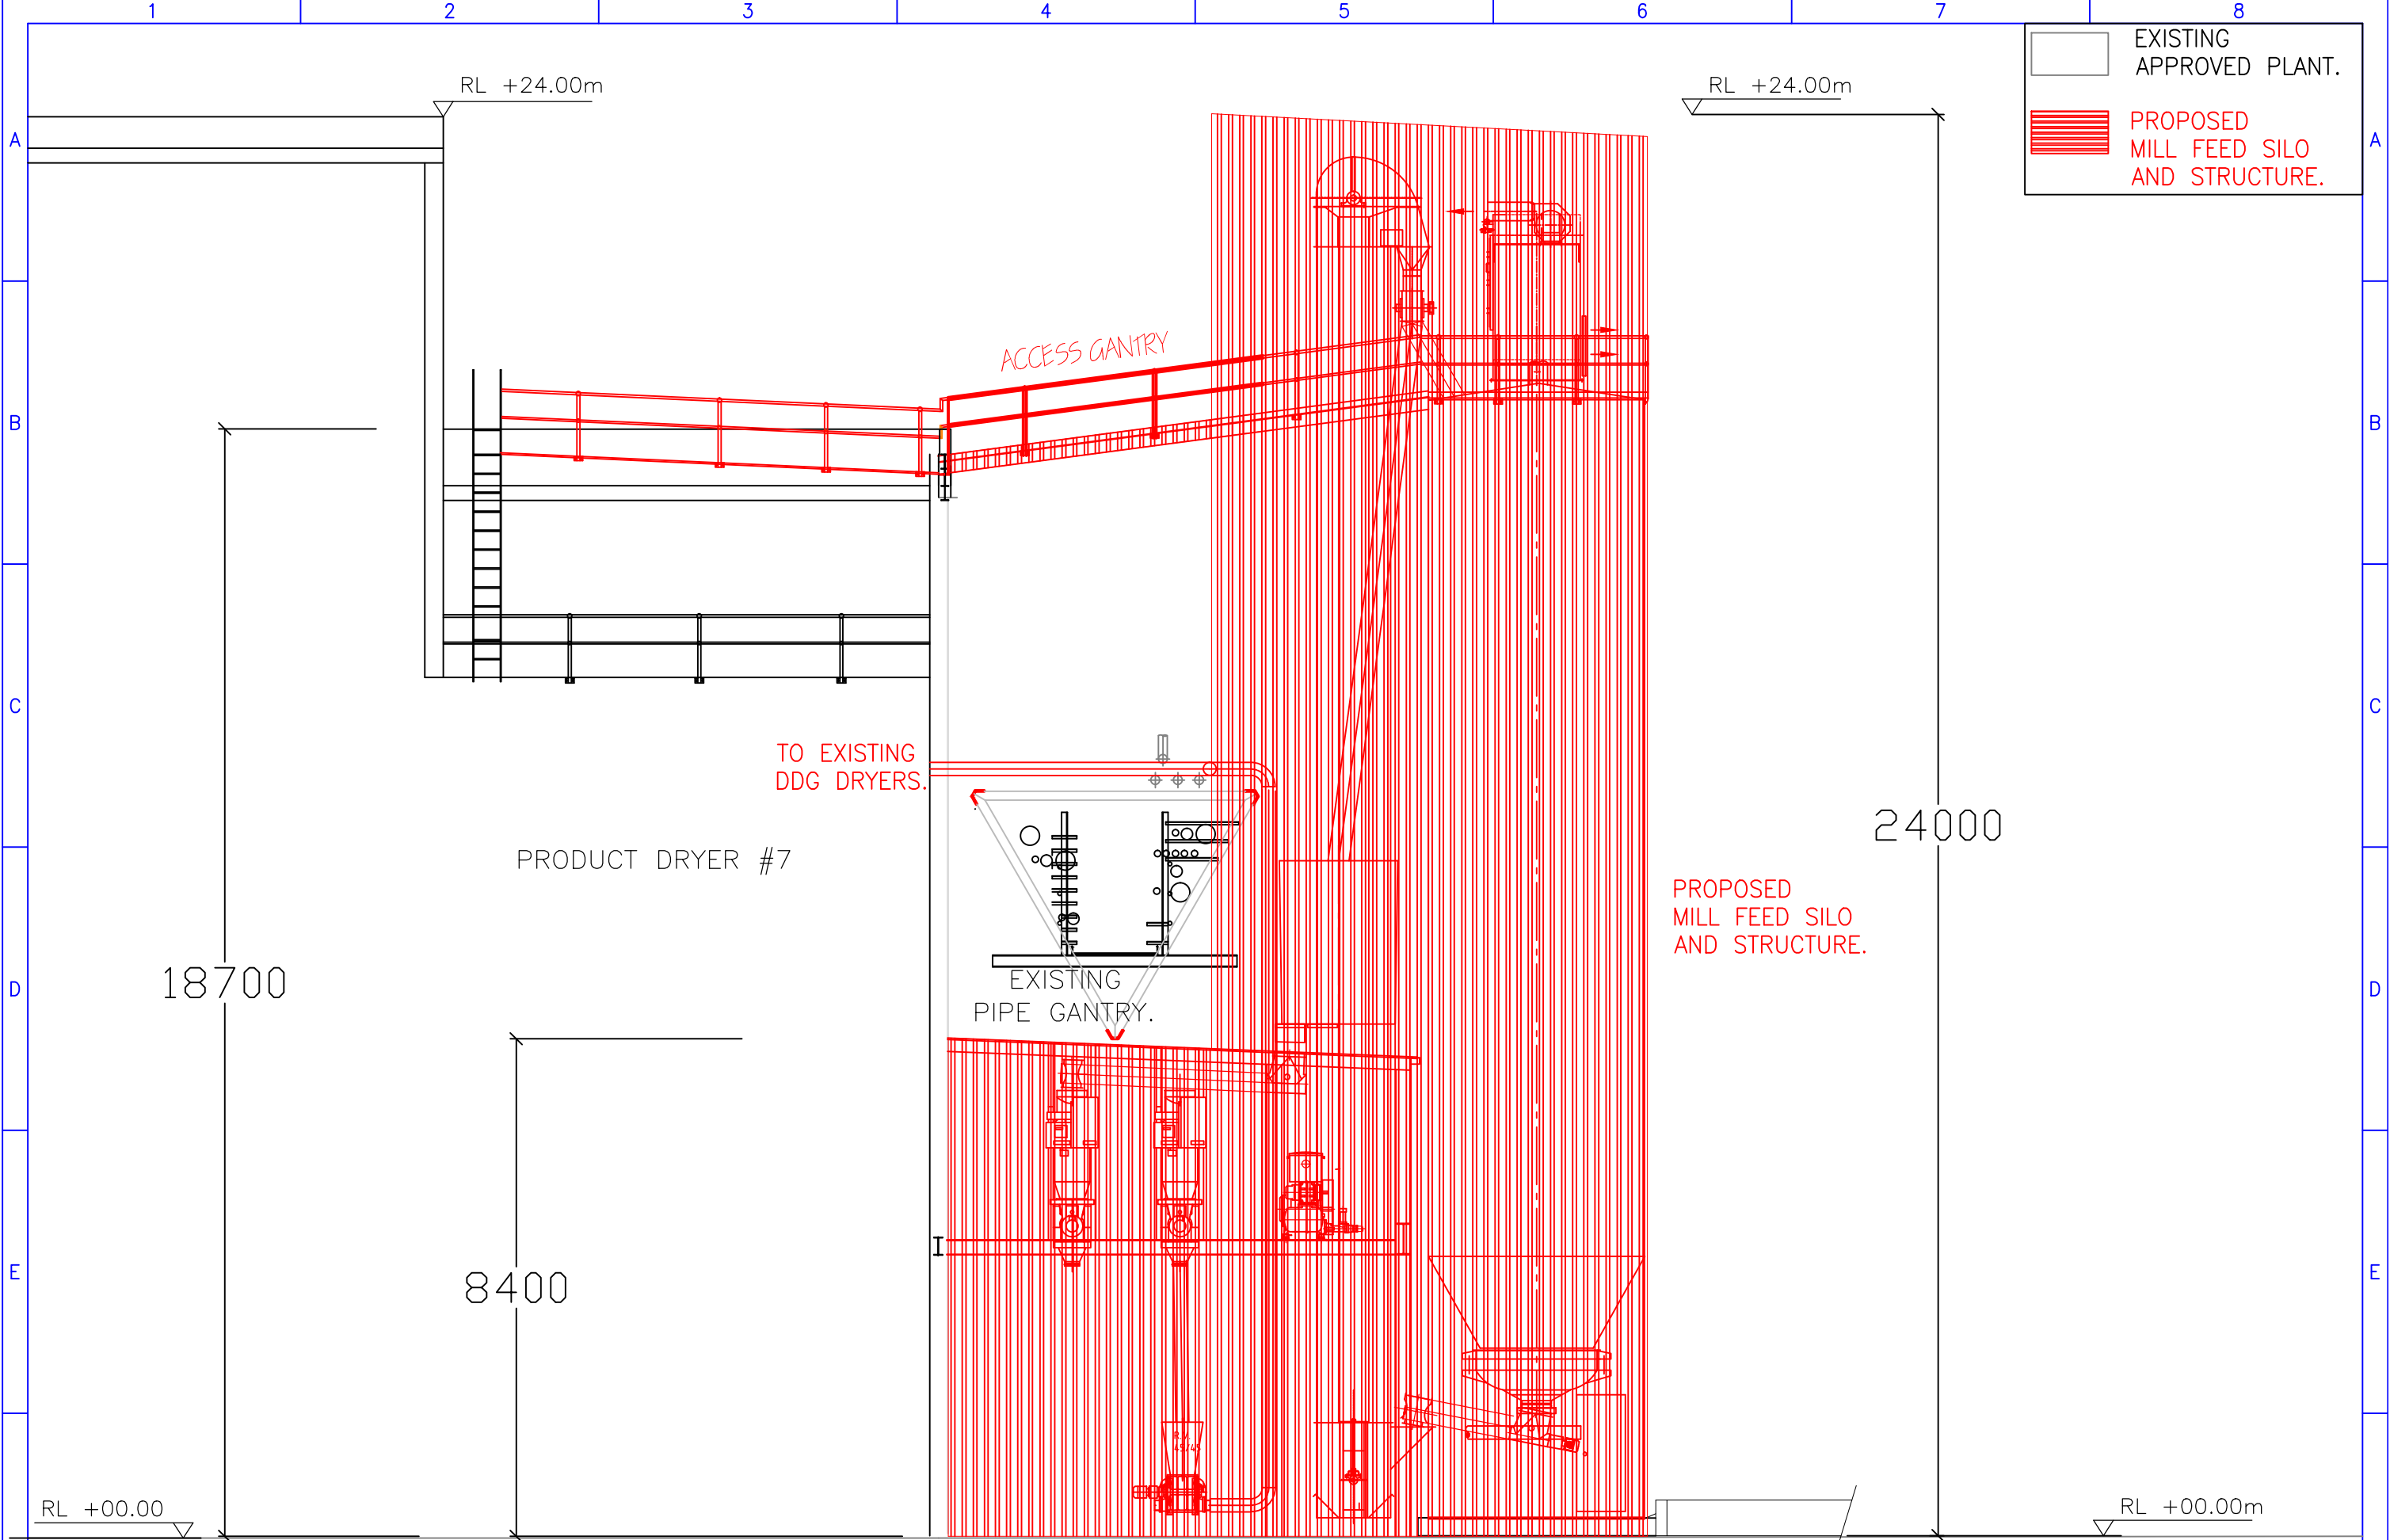



EXISTING
APPROVED PLANT.

PROPOSED
MILL FEED SILO
AND STRUCTURE.

E	30/9/16	ALL	Discharge pipe added.	P.C.	ALL	 PC Drafting, 0439 436508 Est. 2001	 COMMITMENT TO EXCELLENCE GEM OF THE WEST	MANILDRA GROUP 100% AUSTRALIAN	DRAWN	P.J.C.	TOLERANCES	 MATERIAL MS	SHOALHAVEN STARCHES. TITLE PROPOSED FLOUR MILL B. MILL FEED SILO ELEVATION.	SIZE	SCALES	SHT
D	29/9/16	ALL	Manildra approval.	P.C.	ALL				TRACED	---	LINEAR ±.2			A3	1:100	
C	28/9/16	ALL	For approval.	P.C.	ALL				CHECKED		ANGULAR ±.5°			5566		
B	28/9/16	ALL	Mill feed reinstated.	P.C.	B.H.				APPROVED		FINISH			DRG. No MN244-09E		
ISS	DATE	ZONE	CHANGE AMENDMENTS	BY	CKD				DRG PRACTICE	PAINT/GAL						

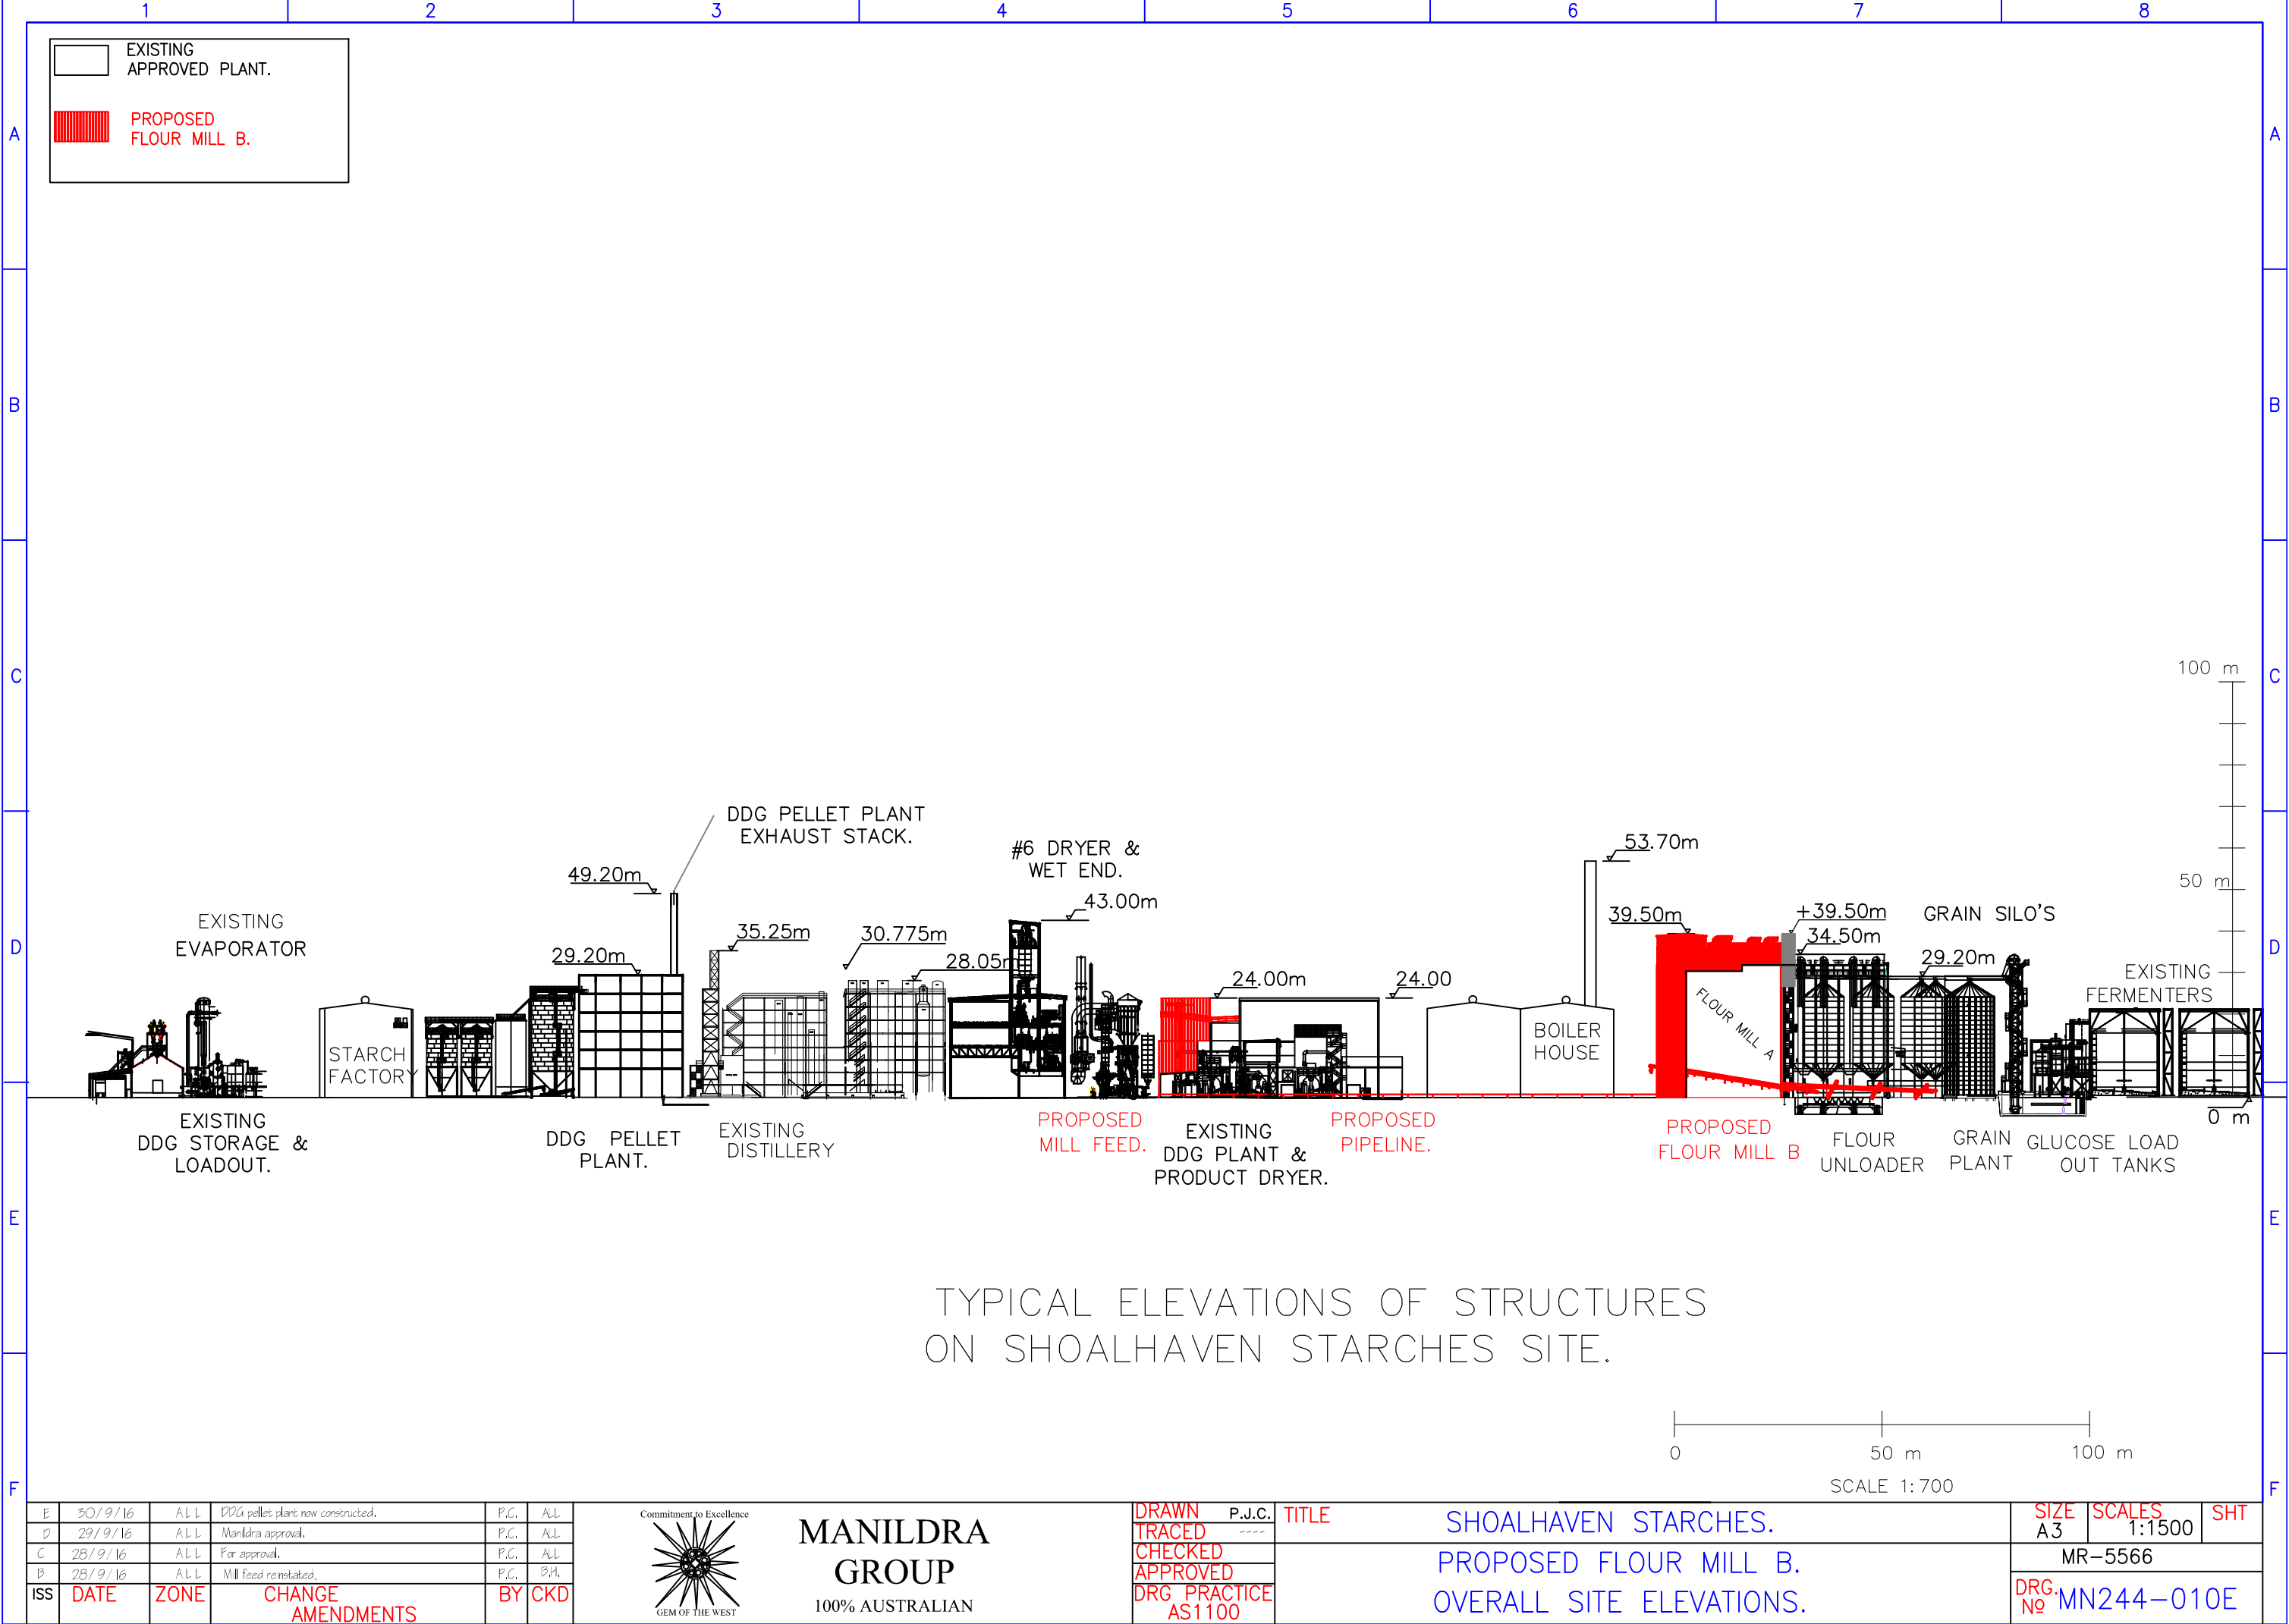

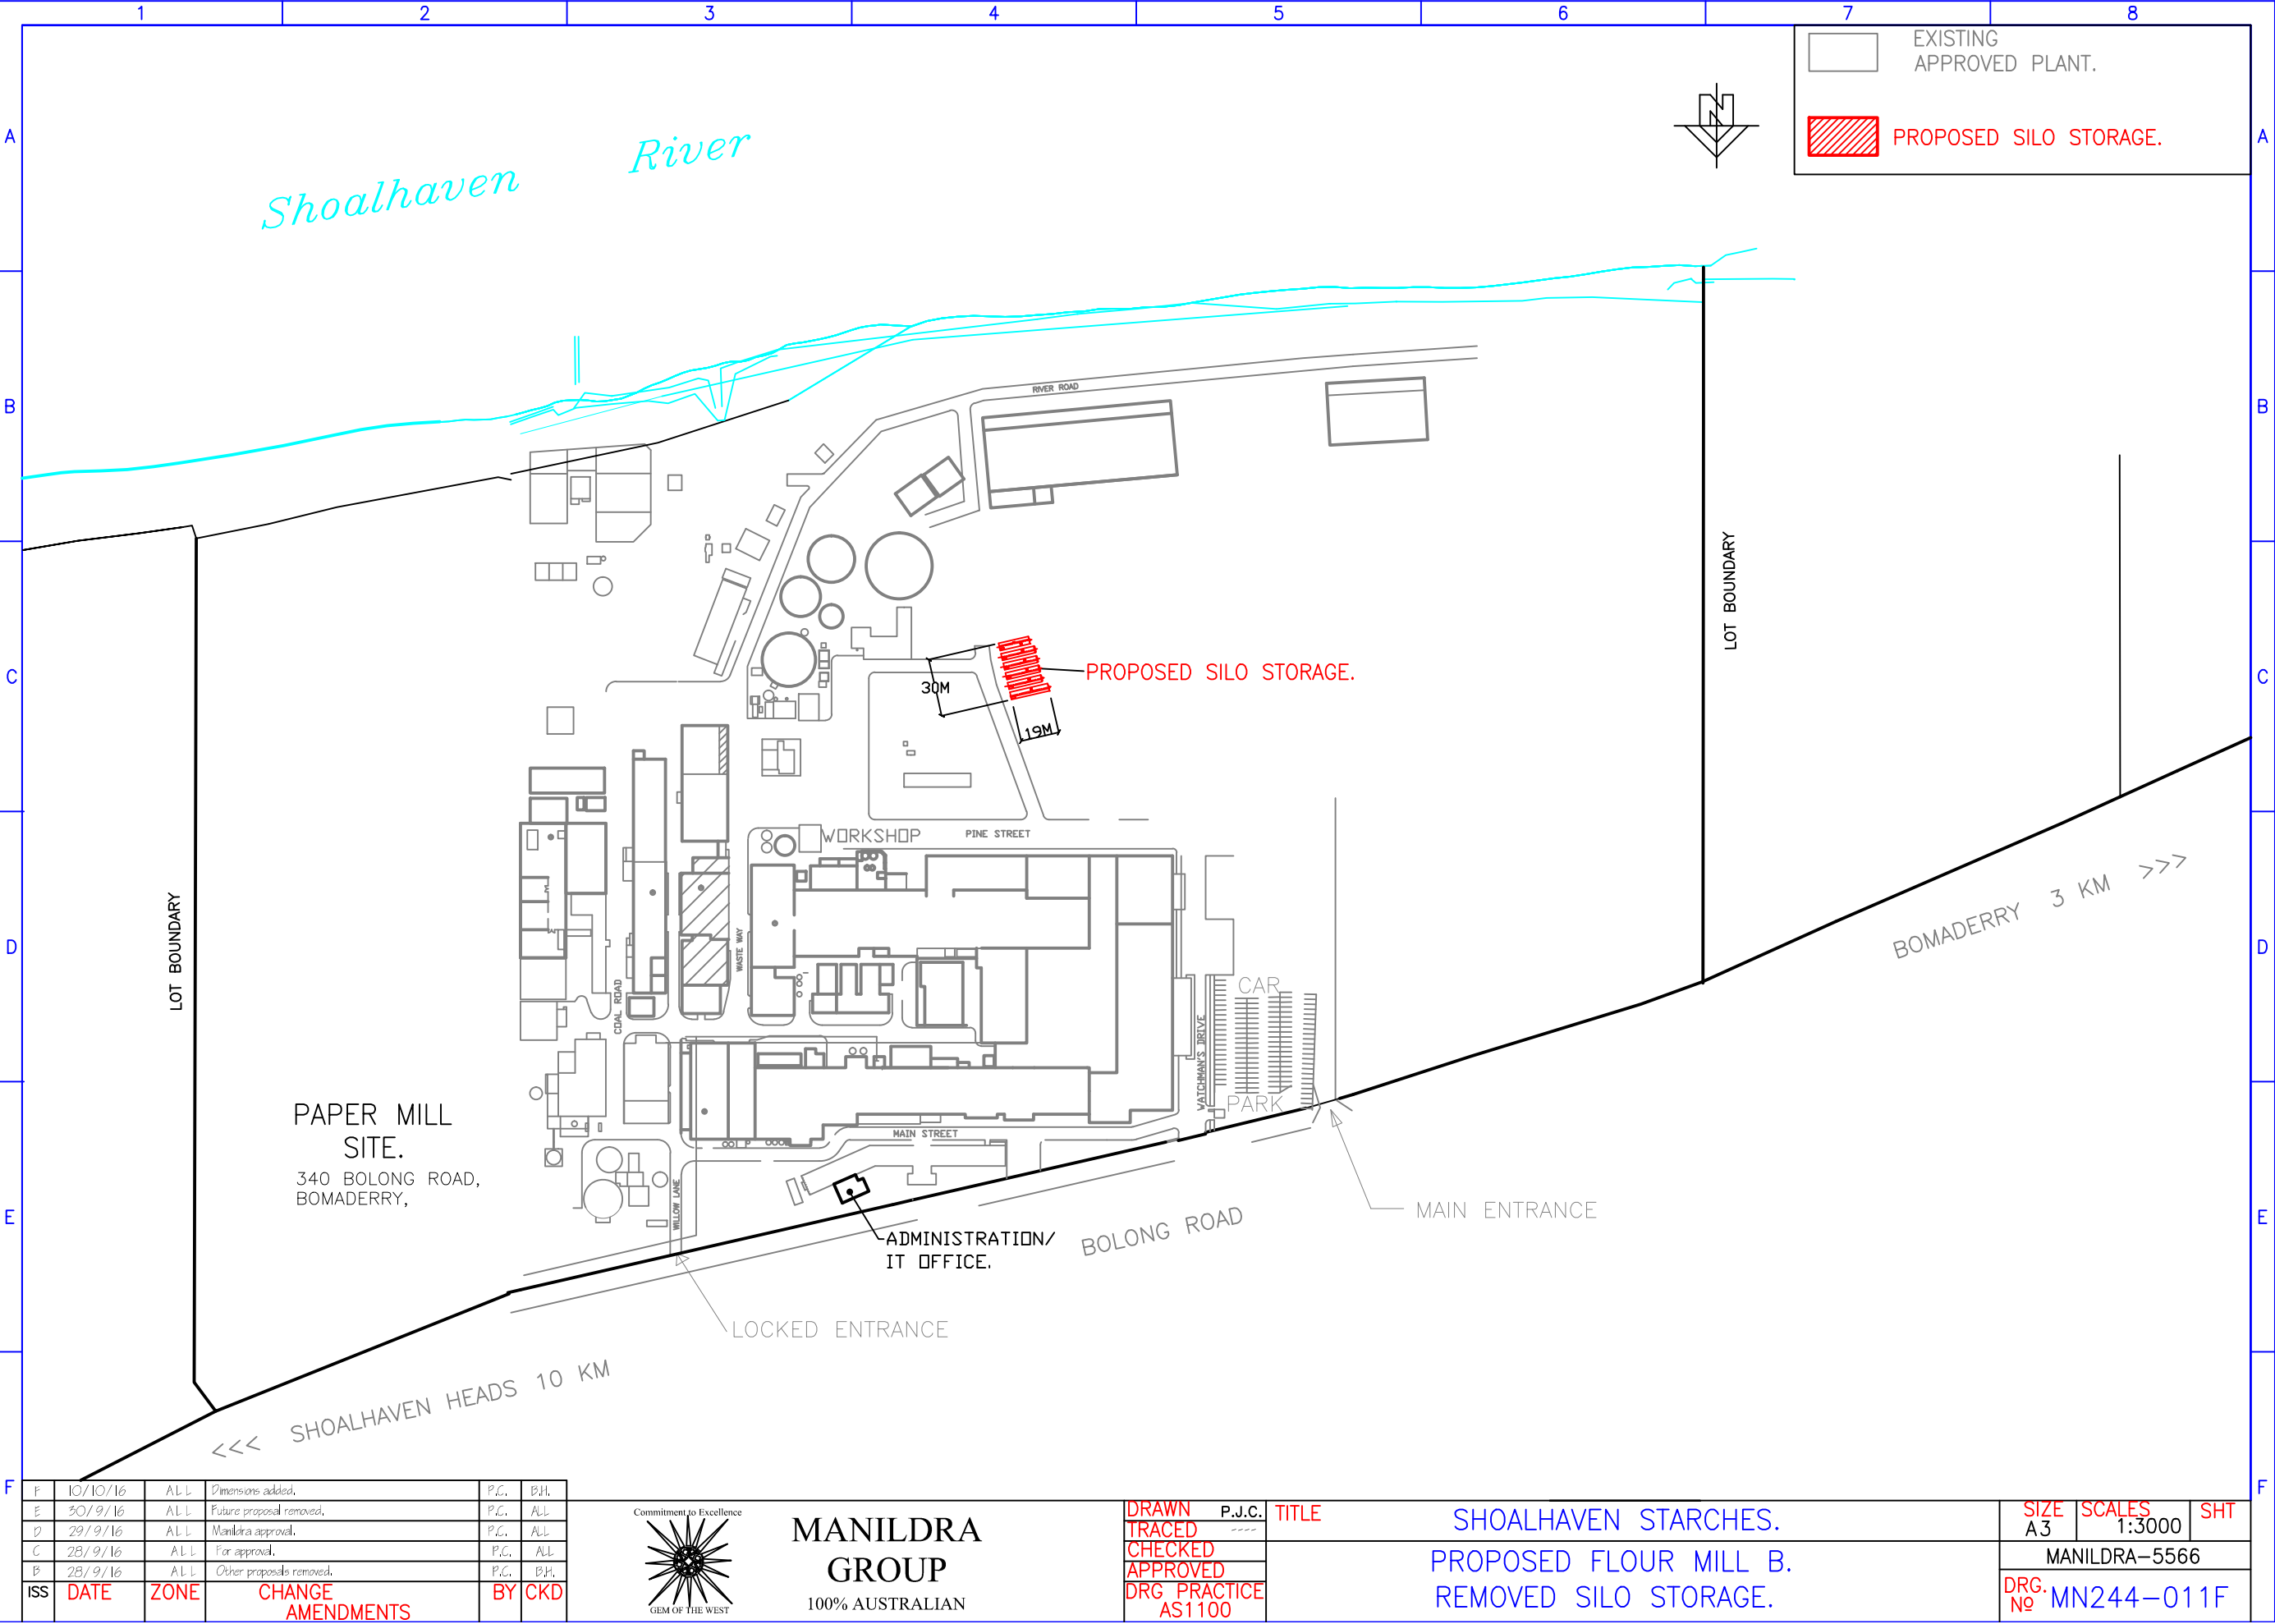

 



EXISTING
APPROVED PLANT.



PROPOSED SILO STORAGE.

F	10/10/16	ALL	Dimensions added.	P.C.	B.H.
E	30/9/16	ALL	Future proposal removed.	P.C.	ALL
D	29/9/16	ALL	Manildra approval.	P.C.	ALL
C	28/9/16	ALL	For approval.	P.C.	ALL
B	28/9/16	ALL	Other proposals removed.	P.C.	B.H.
ISS	DATE	ZONE	CHANGE AMENDMENTS	BY	CKD



MANILDRA
GROUP
100% AUSTRALIAN

DRAWN P.J.C.
TRACED
CHECKED
APPROVED
DRG PRACTICE
AS1100

TITLE
SHOALHAVEN STARCHES.
PROPOSED FLOUR MILL B.
REMOVED SILO STORAGE.

SIZE A3	SCALES 1:3000	SHT
MANILDRA-5566		
DRG. No MN244-011F		

