


PLAN VIEW.

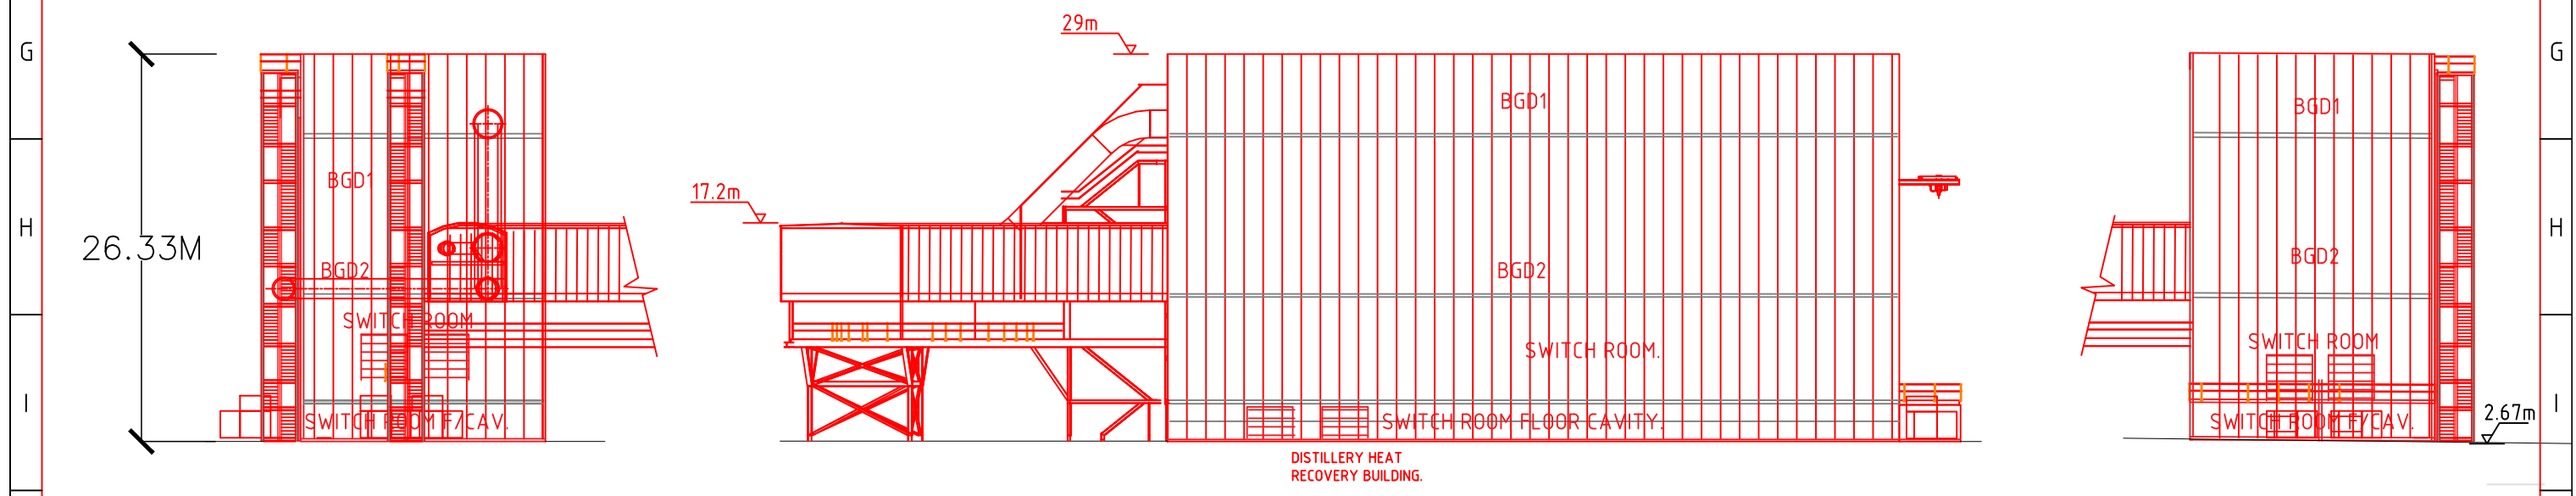

BACK ELEVATION.

SIDE ELEVATION.

FRONT ELEVATION.

REV	ZONE	DETAILS	DRN	DATE	CHKD	APPD
P05	ALL	Changes to match engineers design.Width & height increased.	P.C.	05-05-25	MPoole	
P04	ALL	Changes to match engineers design.	P.C.	22-11-24	MPoole	
P01	ALL	Construction layout.	P.C.	16-05-24	D.J.	



MANILDRA GROUP
100% AUSTRALIAN



P.C.	DATE	SHOALHAVEN STARCHES.BOMADERRY. NSW		SHT SIZE
CHKD	DATE	MOD 31.BG1 & BG2 HEAT RECOVERY.		A3
APPD	DATE	DISTILLERY HEAT RECOVERY BUILDING.		REV.
	SCALE	PROJECT No.	DWG No.	P05
	1:400	7994 WAE	MN7994-004	