


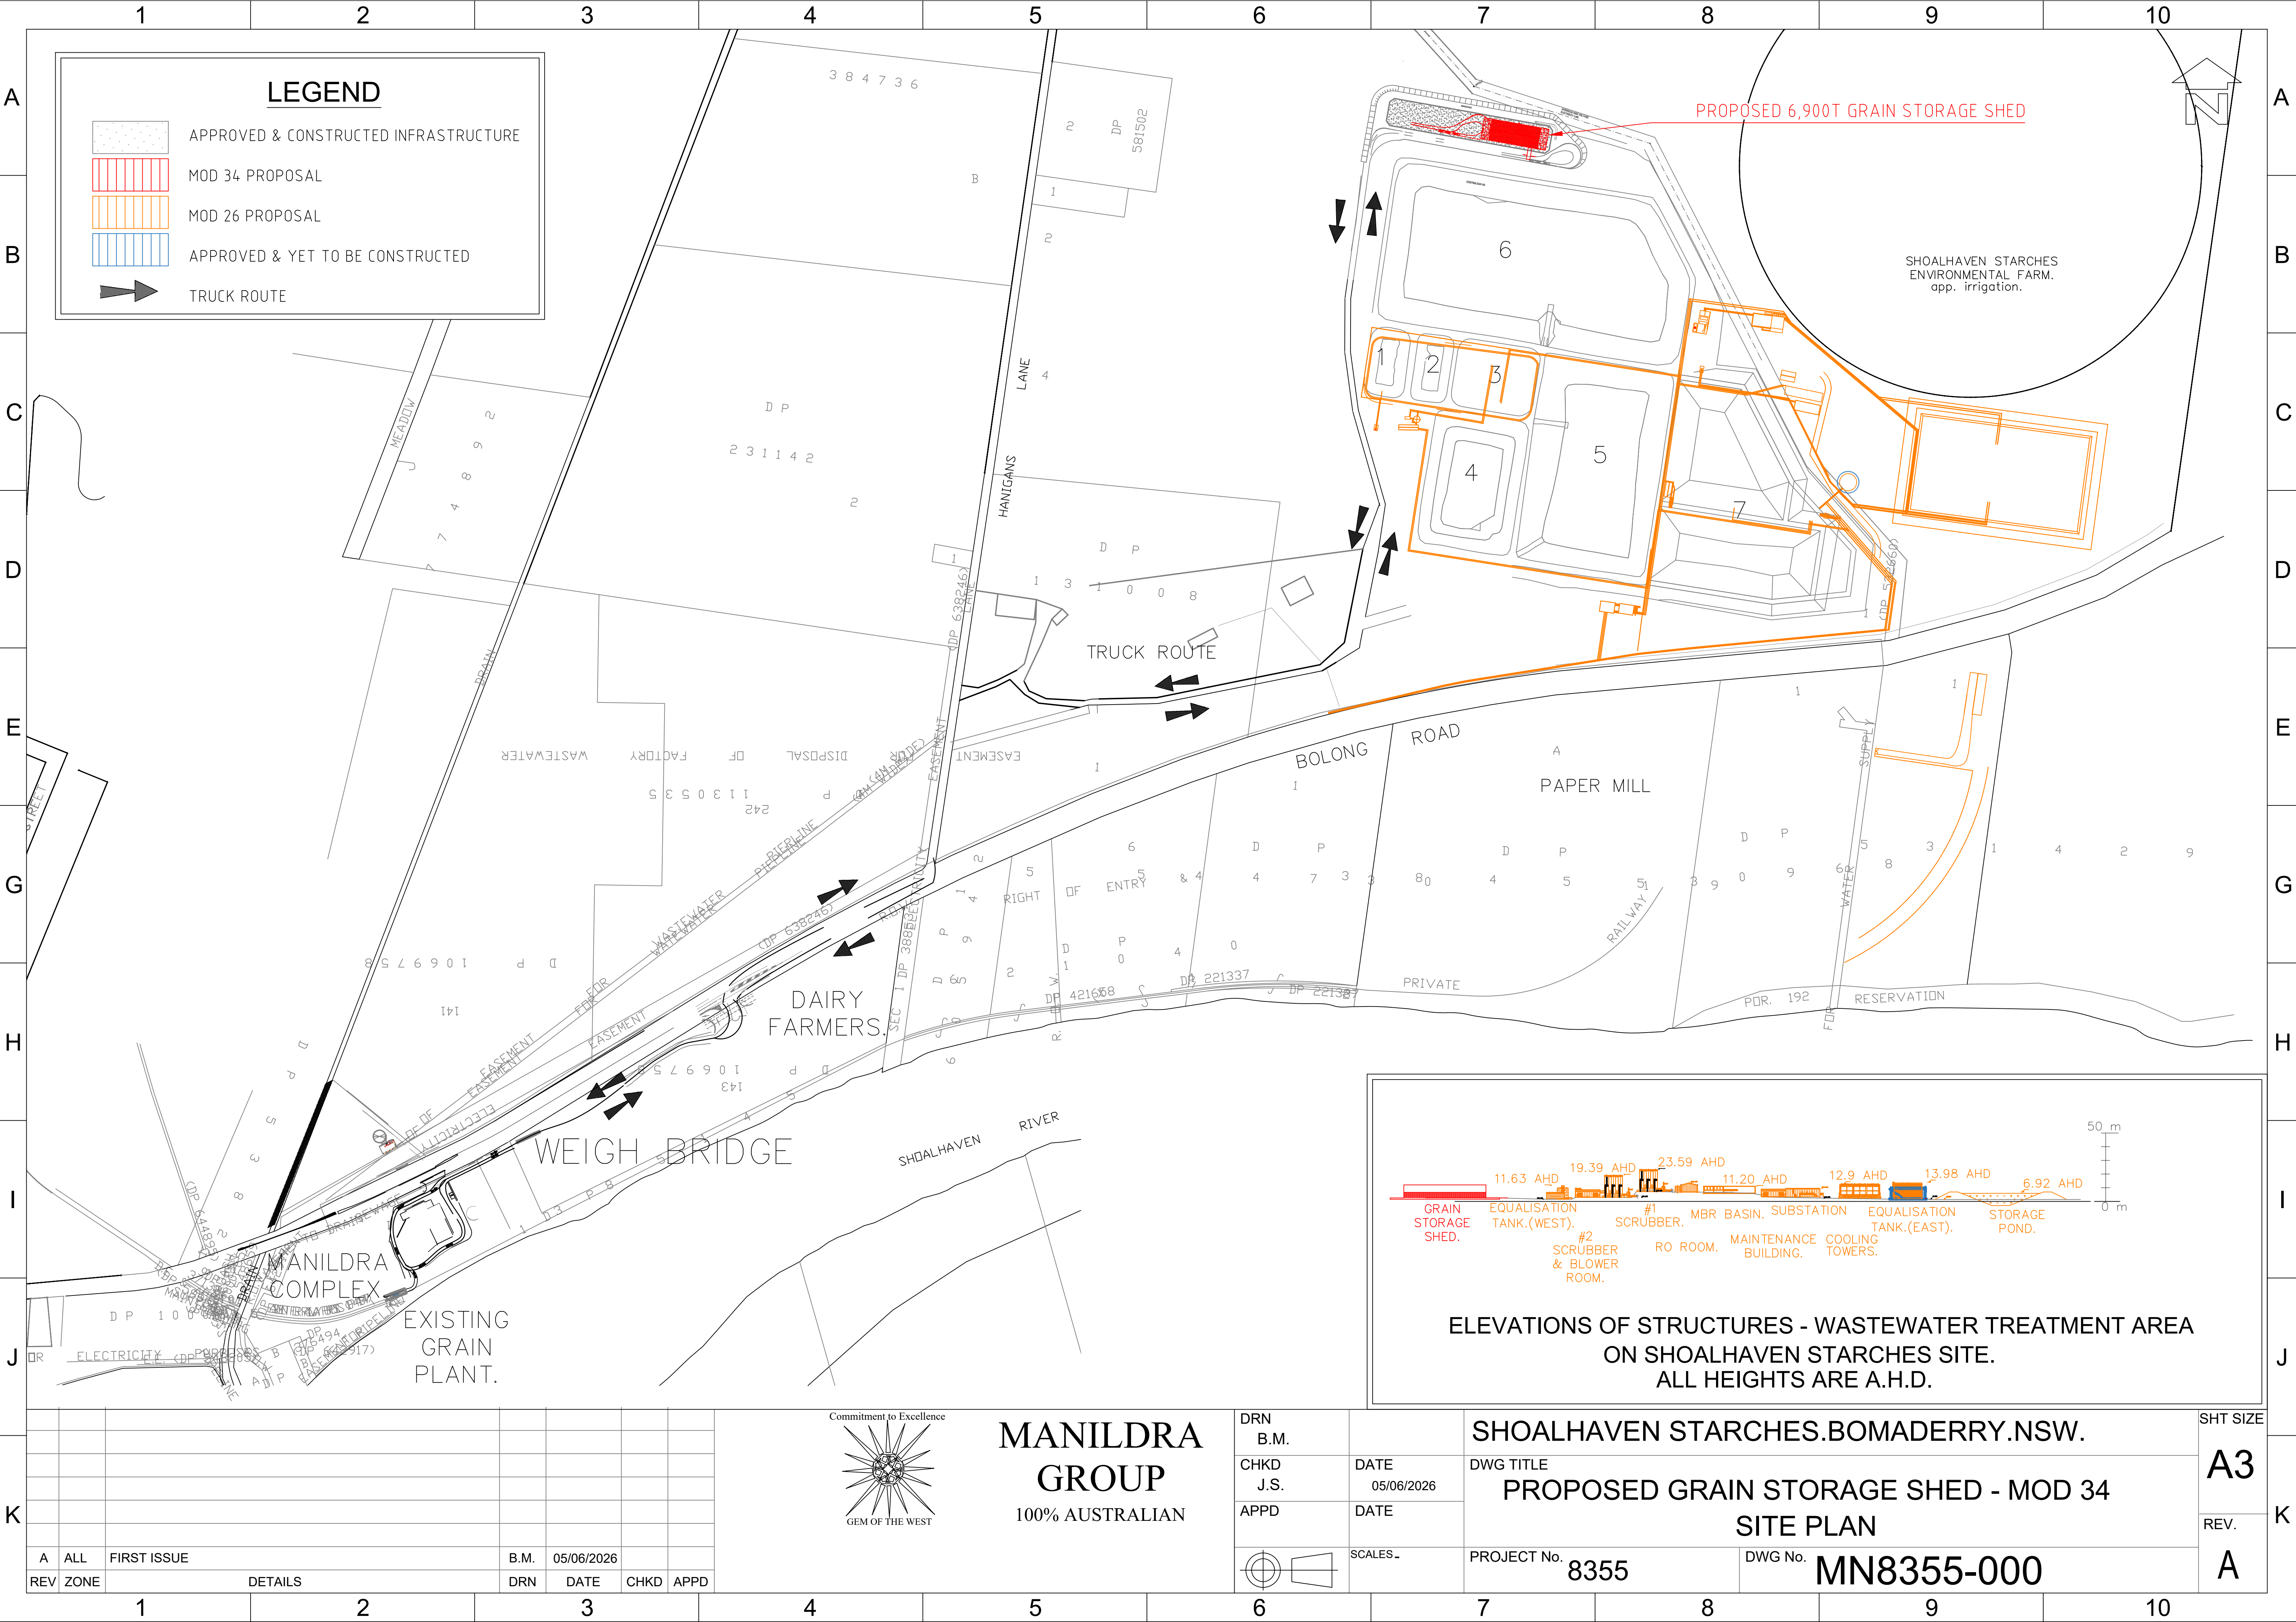

LEGEND

- APPROVED & CONSTRUCTED INFRASTRUCTURE
- MOD 34 PROPOSAL
- MOD 26 PROPOSAL
- APPROVED & YET TO BE CONSTRUCTED
- TRUCK ROUTE

PROPOSED 6,900T GRAIN STORAGE SHED

SHOALHAVEN STARCHES ENVIRONMENTAL FARM. app. irrigation.

TRUCK ROUTE

BOLONG ROAD


PAPER MILL

DAIRY FARMERS

WEIGH BRIDGE

MANILDRA COMPLEX

EXISTING GRAIN PLANT.

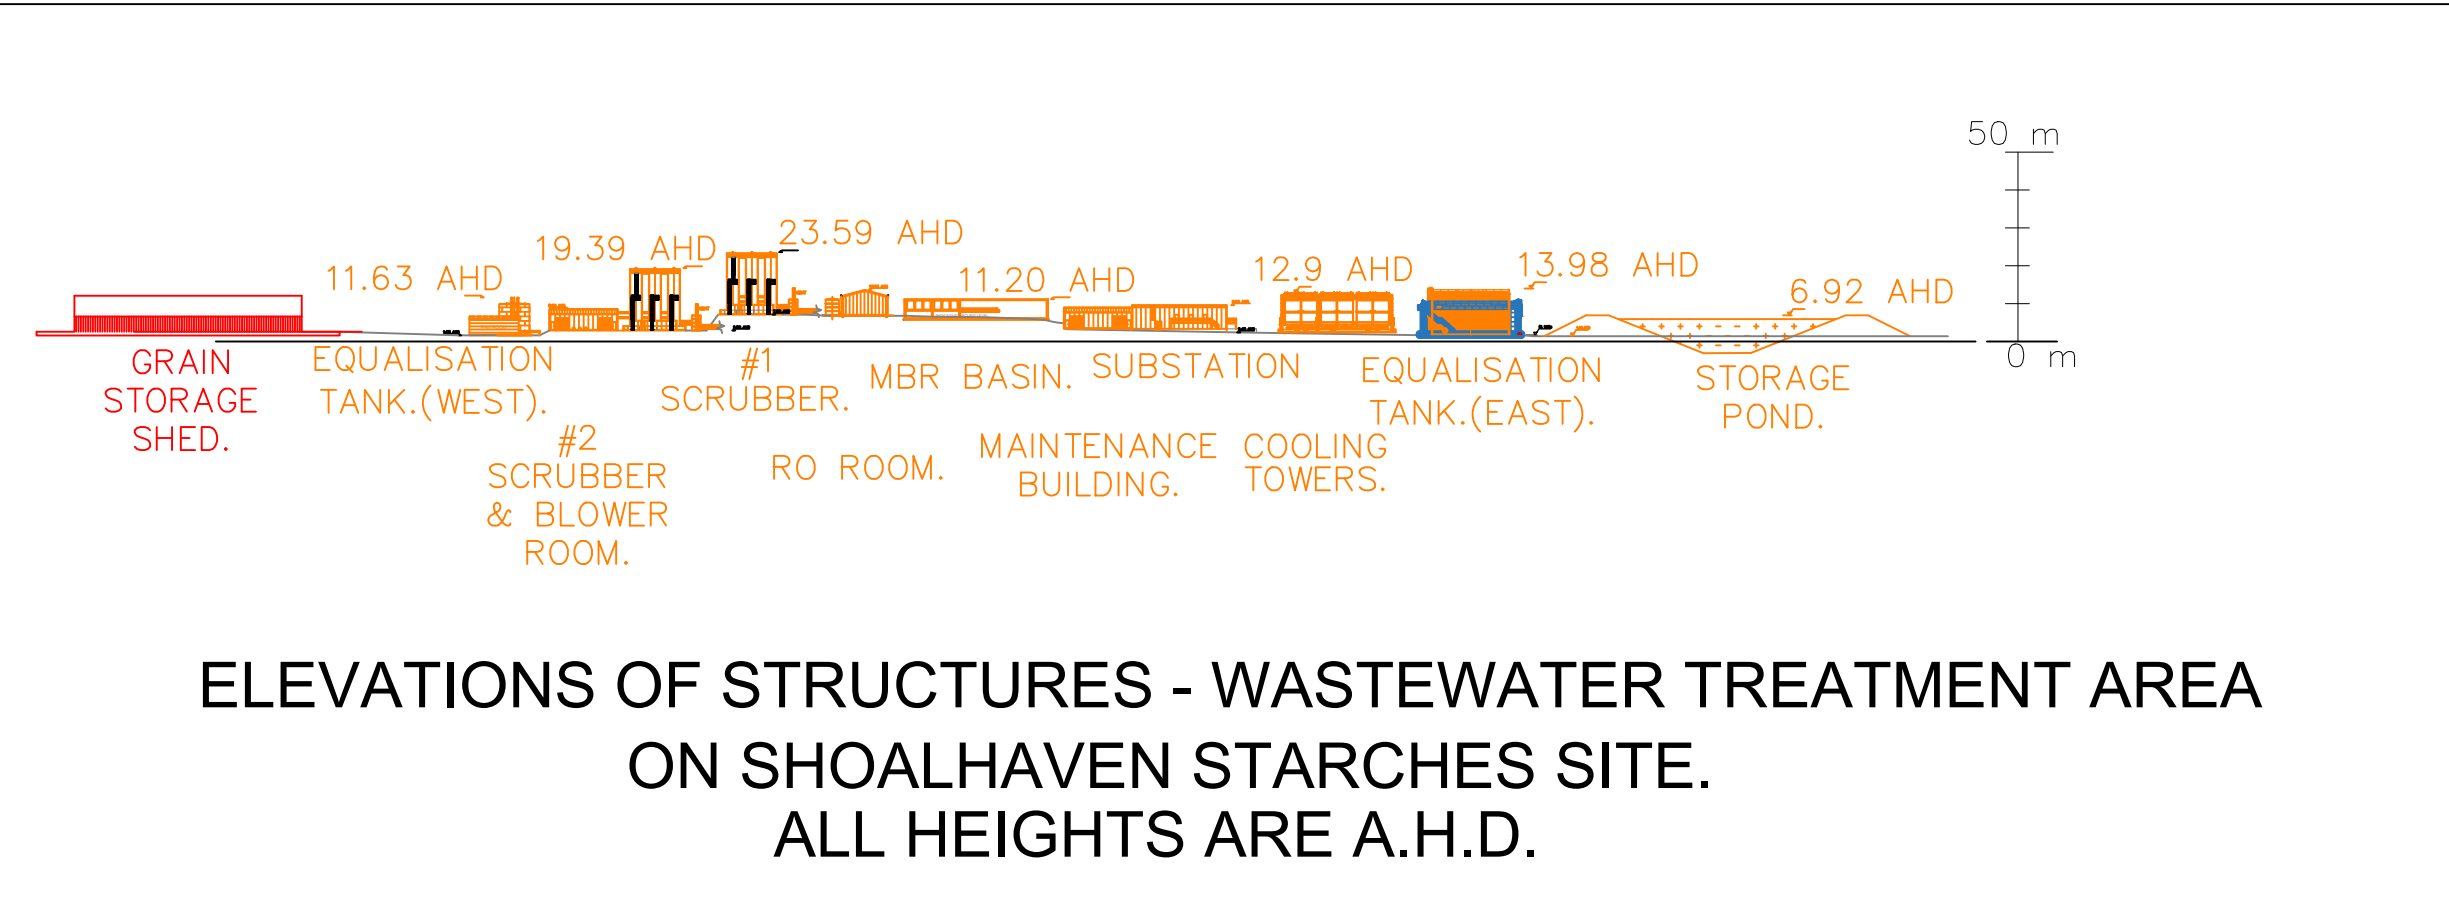

ELEVATIONS OF STRUCTURES - WASTEWATER TREATMENT AREA ON SHOALHAVEN STARCHES SITE. ALL HEIGHTS ARE A.H.D.

REV	ZONE	DETAILS	DRN	DATE	CHKD	APPD
A	ALL	FIRST ISSUE	B.M.	05/06/2026		



MANILDRA GROUP
100% AUSTRALIAN

DRN B.M.	DATE 05/06/2026
CHKD J.S.	DATE
APPD	SCALES

SHOALHAVEN STARCHES.BOMADERRY.NSW.	
DWG TITLE PROPOSED GRAIN STORAGE SHED - MOD 34 SITE PLAN	
PROJECT No. 8355	DWG No. MN8355-000

SHT SIZE A3
REV. A