


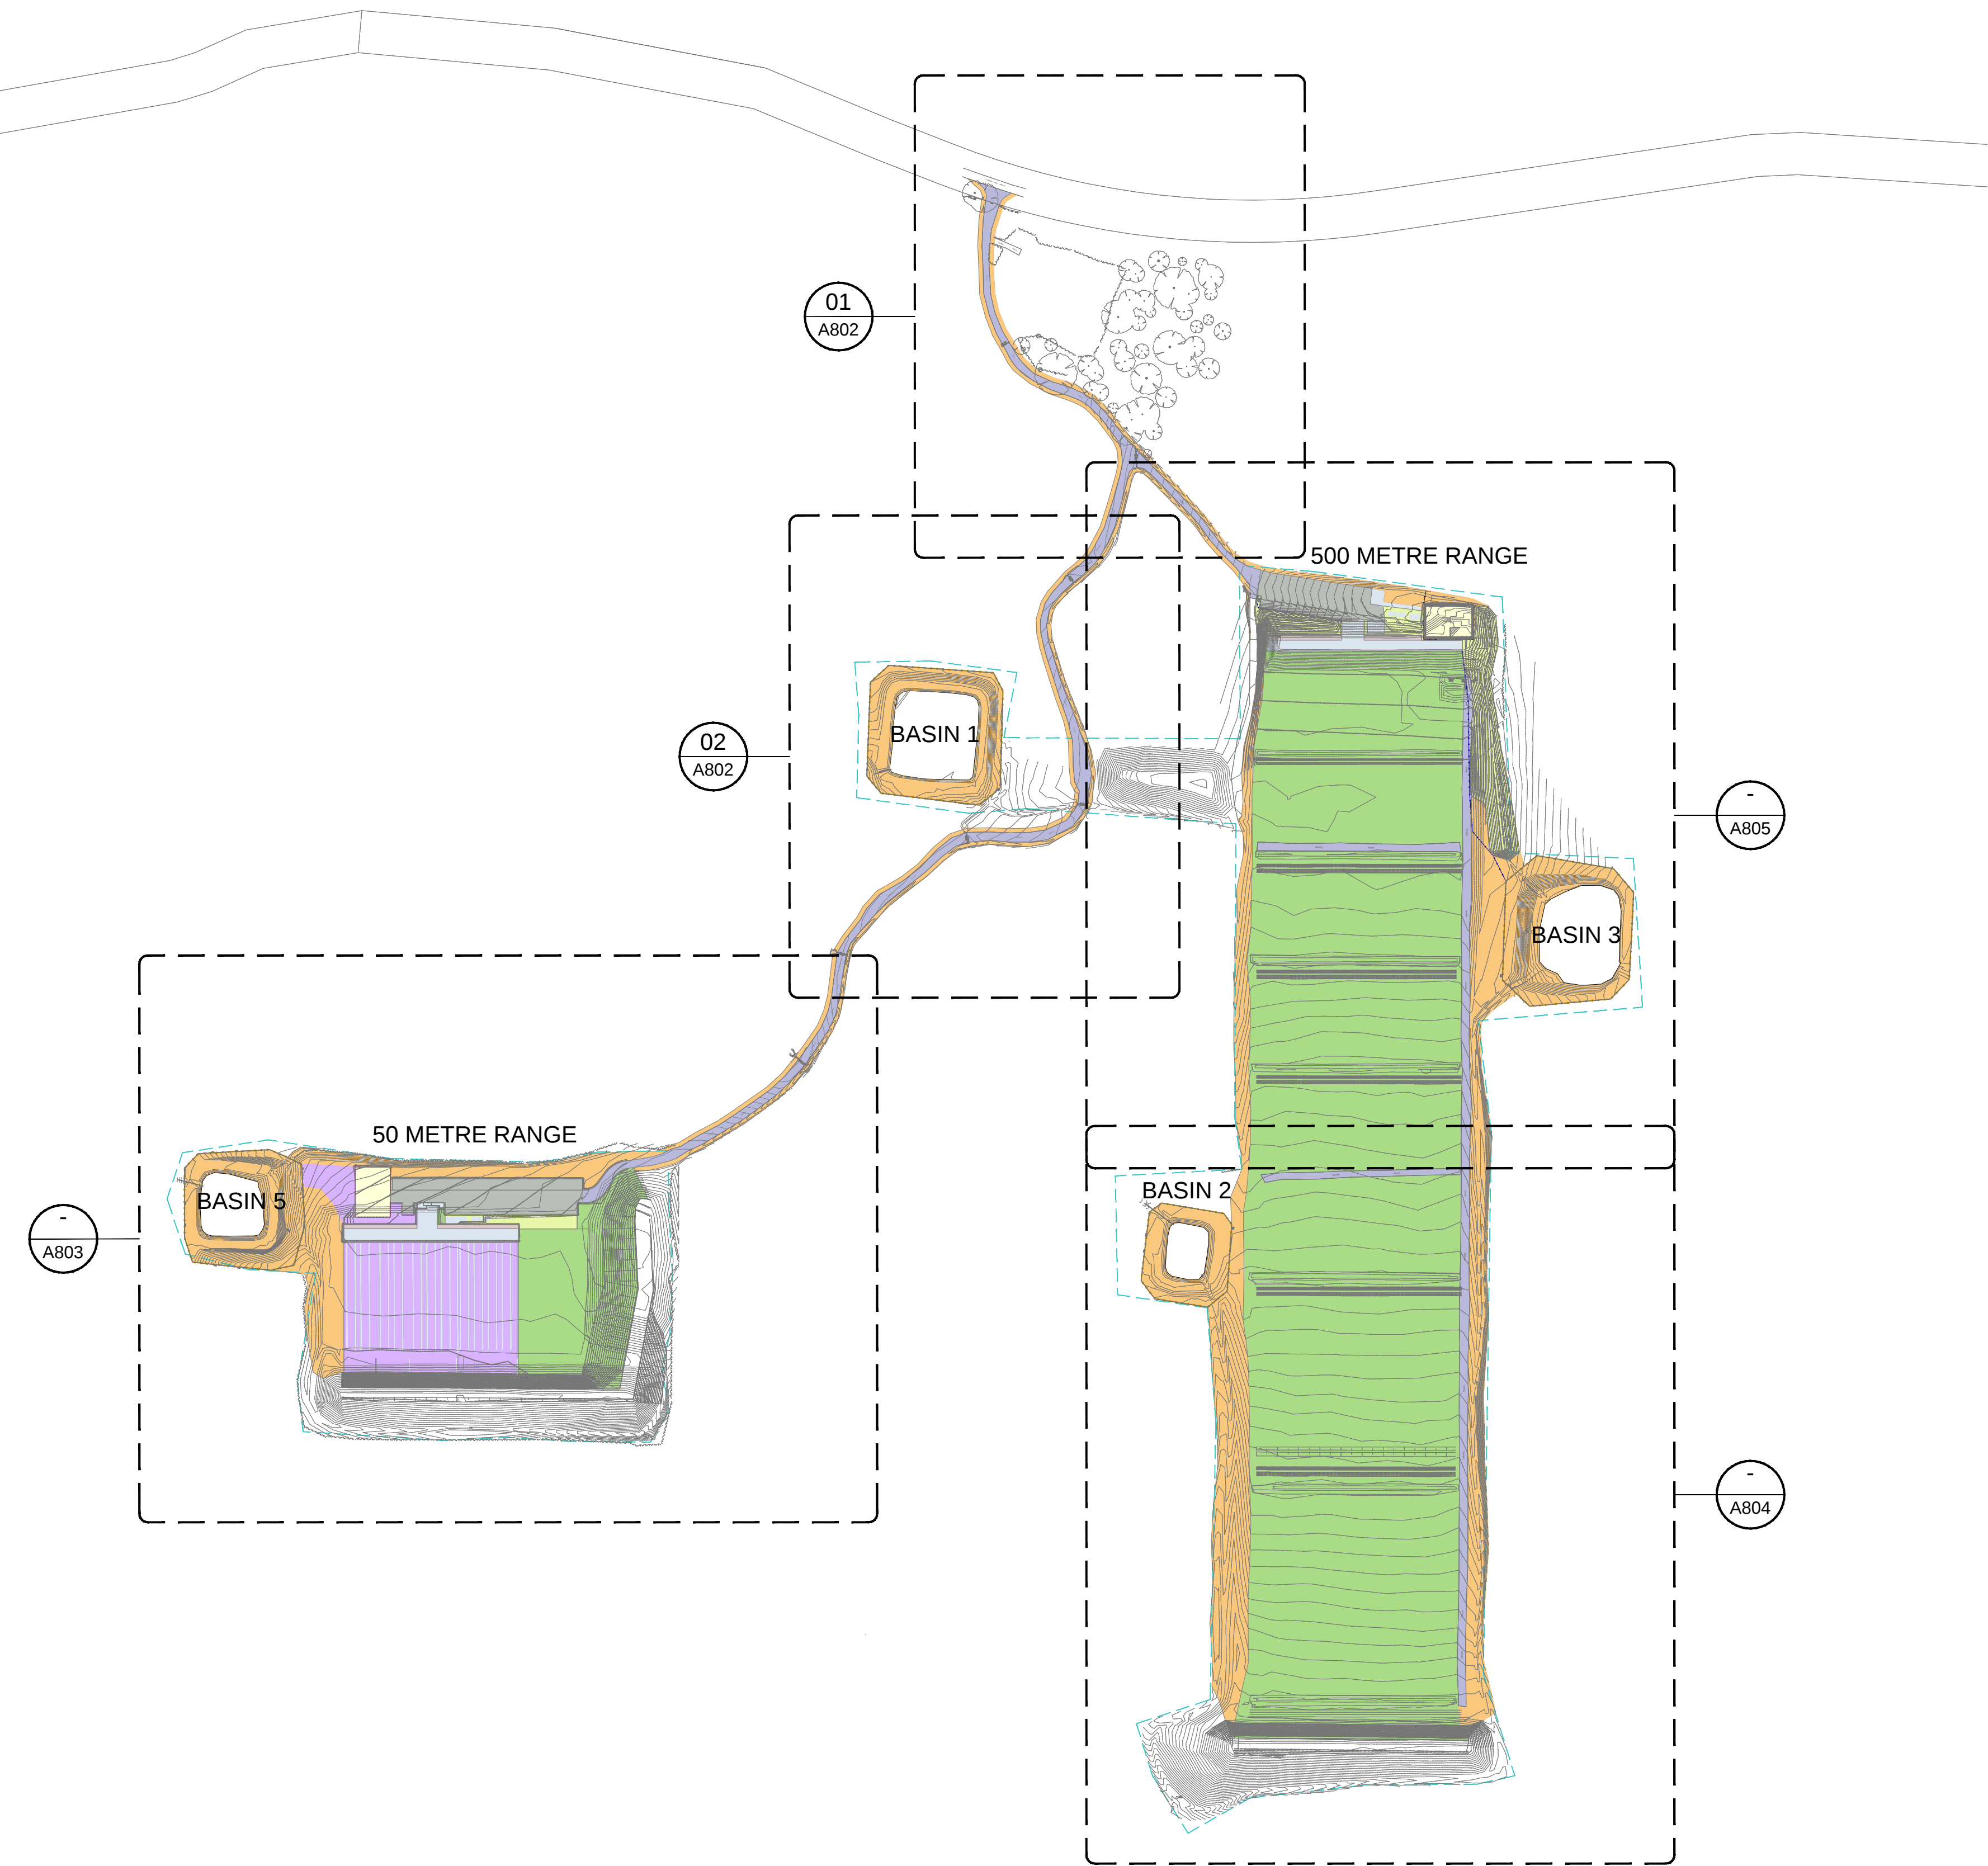

- LEGEND**
- HYDROSEEDING MIX
 - HYDROMULCH MIX
 - CRUSHED GRANITE
 - ECOMAX - REFER TO REQUIREMENTS FROM HYDRAULIC ENGINEER
 - PLANTING - REFER TO DETAIL LANDSCAPING PLAN
 - CONCRETE
 - EXISTING GRAVEL SURFACE
 - BLUEMETAL SURFACE
 - BITUMEN SURFACE
 - EXISTING TREELINE
 - NEW FENCE

NOTES


LANDSCAPING AROUND ACCESS ROADS TO BE 2 METRES MINIMUM AROUND ACCESS ROAD VERGES.

REFER ALSO TO CIVIL, HYDRAULIC, AND LANDSCAPE ARCHITECT'S DRAWINGS.

MULCH OR SEED AREAS DISTURBED BY CIVIL WORKS

SECTION 75W PLANS

REV	DESCRIPTION	DRAWN	CHECK	DATE			ADDRESS	PROJECT	JOB NUMBER	SCALES	SHEET	 SUITE 212, LEVEL 2, 4-10 GOULBURN ST. SYDNEY, NSW 2000 AUSTRALIA TEL (02) 9283 0789 FAX (02) 9264 3352 EMAIL: arch@d-studio.com.au WEB: www.d-studio.com.au NOMINATED ARCHITECT: SIMON TSO REG NO.5422 ACN: 096 506 008 ABN: 93 096 506 008 THIS DESIGN IS COPYRIGHT AND MAY NOT BE REPRODUCED WITHOUT THE WRITTEN PERMISSION OF THE ARCHITECT. REQUIRED DIMENSIONS TO BE USED IN PREFERENCE TO SCALING & ALL DIMENSIONS TO BE CHECKED ON SITE.
D	SECTION 75W PLANS	BC	ST	JUN 16			WATTLE RIDGE ROAD, HILL TOP	SOUTHERN HIGHLANDS REGIONAL SHOOTING COMPLEX	2015.1173	1:2000 @ A1	A801/75W	
E	SECTION 75W PLANS / AMENDED BASINS	BC	ST	JUN 16			CLIENT	DRAWING TITLE	DRAWN	DATE	REV	
							OFFICE OF SPORT	SHRSC LANDSCAPE SITE PLAN	BC	JUN 16	(E)	

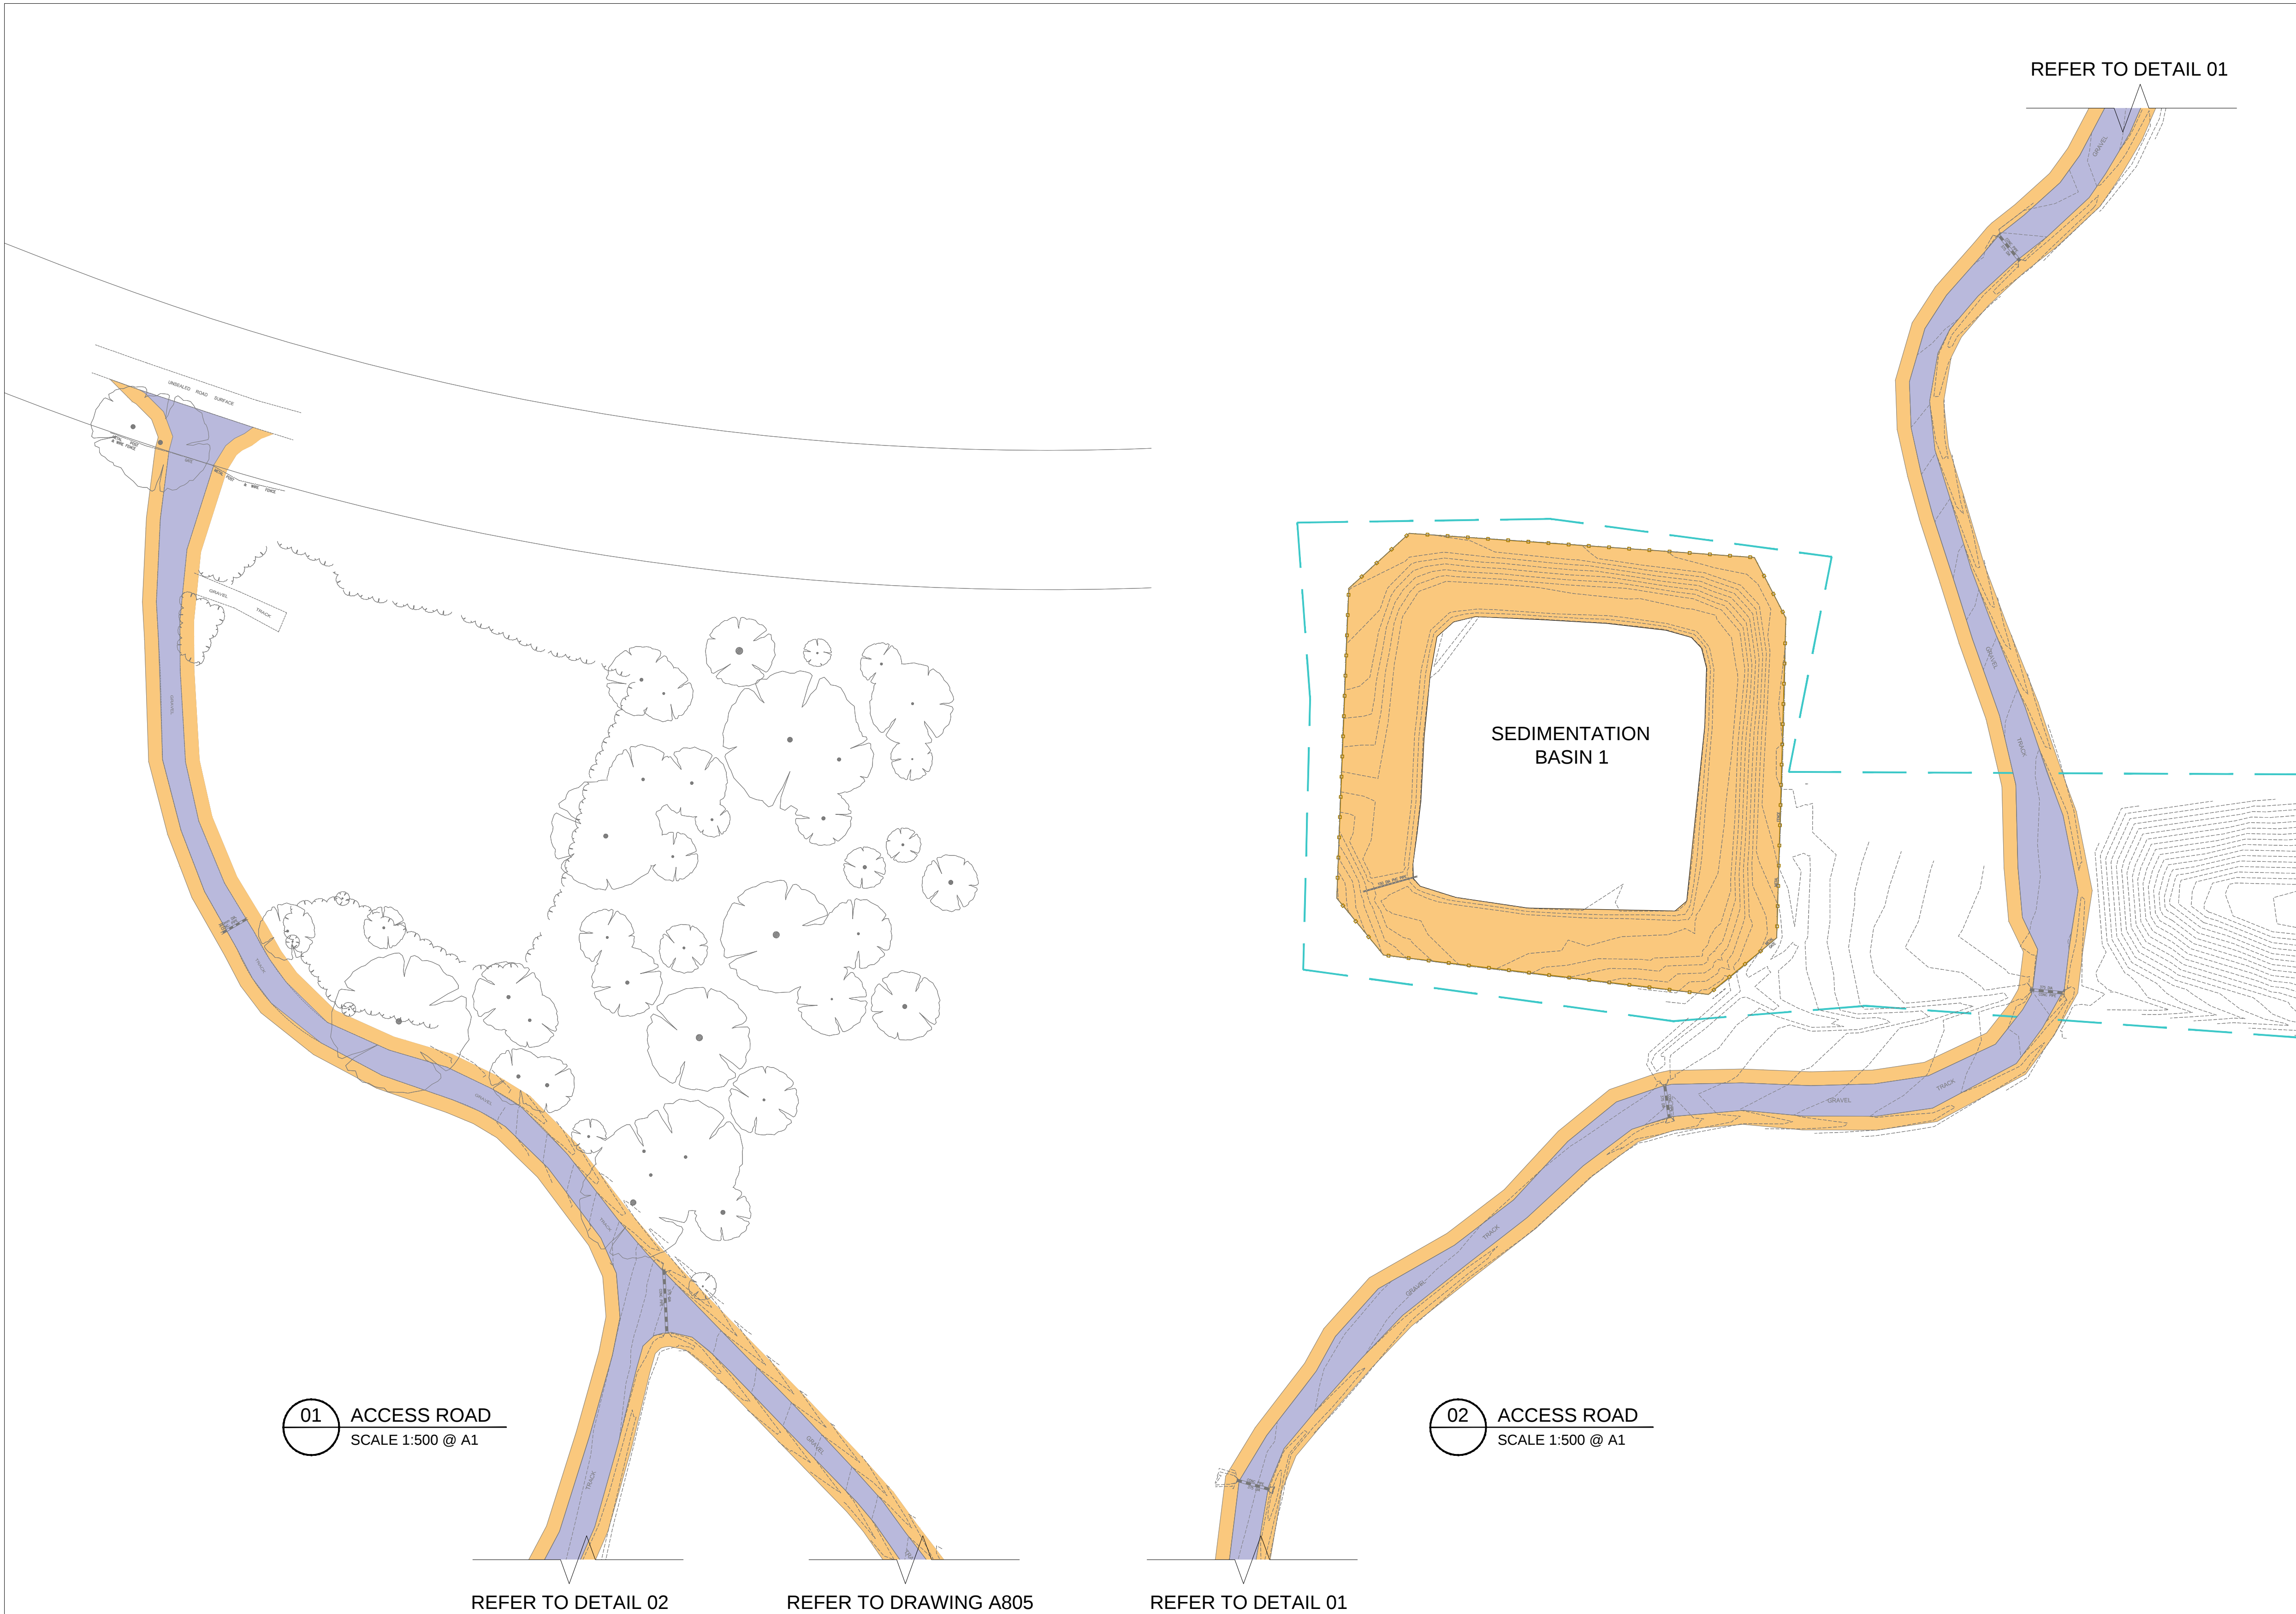

LEGEND

- HYDROSEEDING MIX
- HYDROMULCH MIX
- CRUSHED GRANITE
- ECOMAX - REFER TO REQUIREMENTS FROM HYDRAULIC ENGINEER
- PLANTING - REFER TO DETAIL LANDSCAPING PLAN
- CONCRETE
- EXISTING GRAVEL SURFACE
- BLUEMETAL SURFACE
- BITUMEN SURFACE
- EXISTING TREELINE
- NEW FENCE


NOTES

LANDSCAPING AROUND ACCESS ROADS TO BE 2 METRES MINIMUM AROUND ACCESS ROAD VERGES.


REFER ALSO TO CIVIL, HYDRAULIC, AND LANDSCAPE ARCHITECT'S DRAWINGS.

MULCH OR SEED AREAS DISTURBED BY CIVIL WORKS

REV	DESCRIPTION	DRAWN	CHECK	DATE		 Office of Sport	ADDRESS	PROJECT	JOB NUMBER	SCALES	SHEET	 SUITE 212, LEVEL 2, 4-10 GOULBURN ST. SYDNEY NSW 2000 AUSTRALIA TEL (02) 9283 0789 FAX (02) 9284 3352 EMAIL arch@d-studio.com.au WEB www.d-studio.com.au NOMINATED ARCHITECT: SIMON TSO REG NO.5422 ACN: 096 506 008 ABN: 93 096 506 008 THIS DESIGN IS COPYRIGHT AND MAY NOT BE REPRODUCED WITHOUT THE WRITTEN PERMISSION OF THE ARCHITECT. REQUIRED DIMENSIONS TO BE USED IN PREFERENCE TO SCALING & ALL DIMENSIONS TO BE CHECKED ON SITE.
C	SECTION 75W PLANS	BC	ST	JUN 16			WATTLE RIDGE ROAD, HILL TOP	SOUTHERN HIGHLANDS REGIONAL SHOOTING COMPLEX	2015.1173	1:500 @ A1	A802/75W	
D	SECTION 75W PLANS / AMENDED BASINS	BC	ST	JUN 16			CLIENT	DRAWING TITLE	DRAWN	DATE	REV	
							OFFICE OF SPORT	LANDSCAPE PLAN: ACCESS ROAD	BC	JUN 16	(D)	

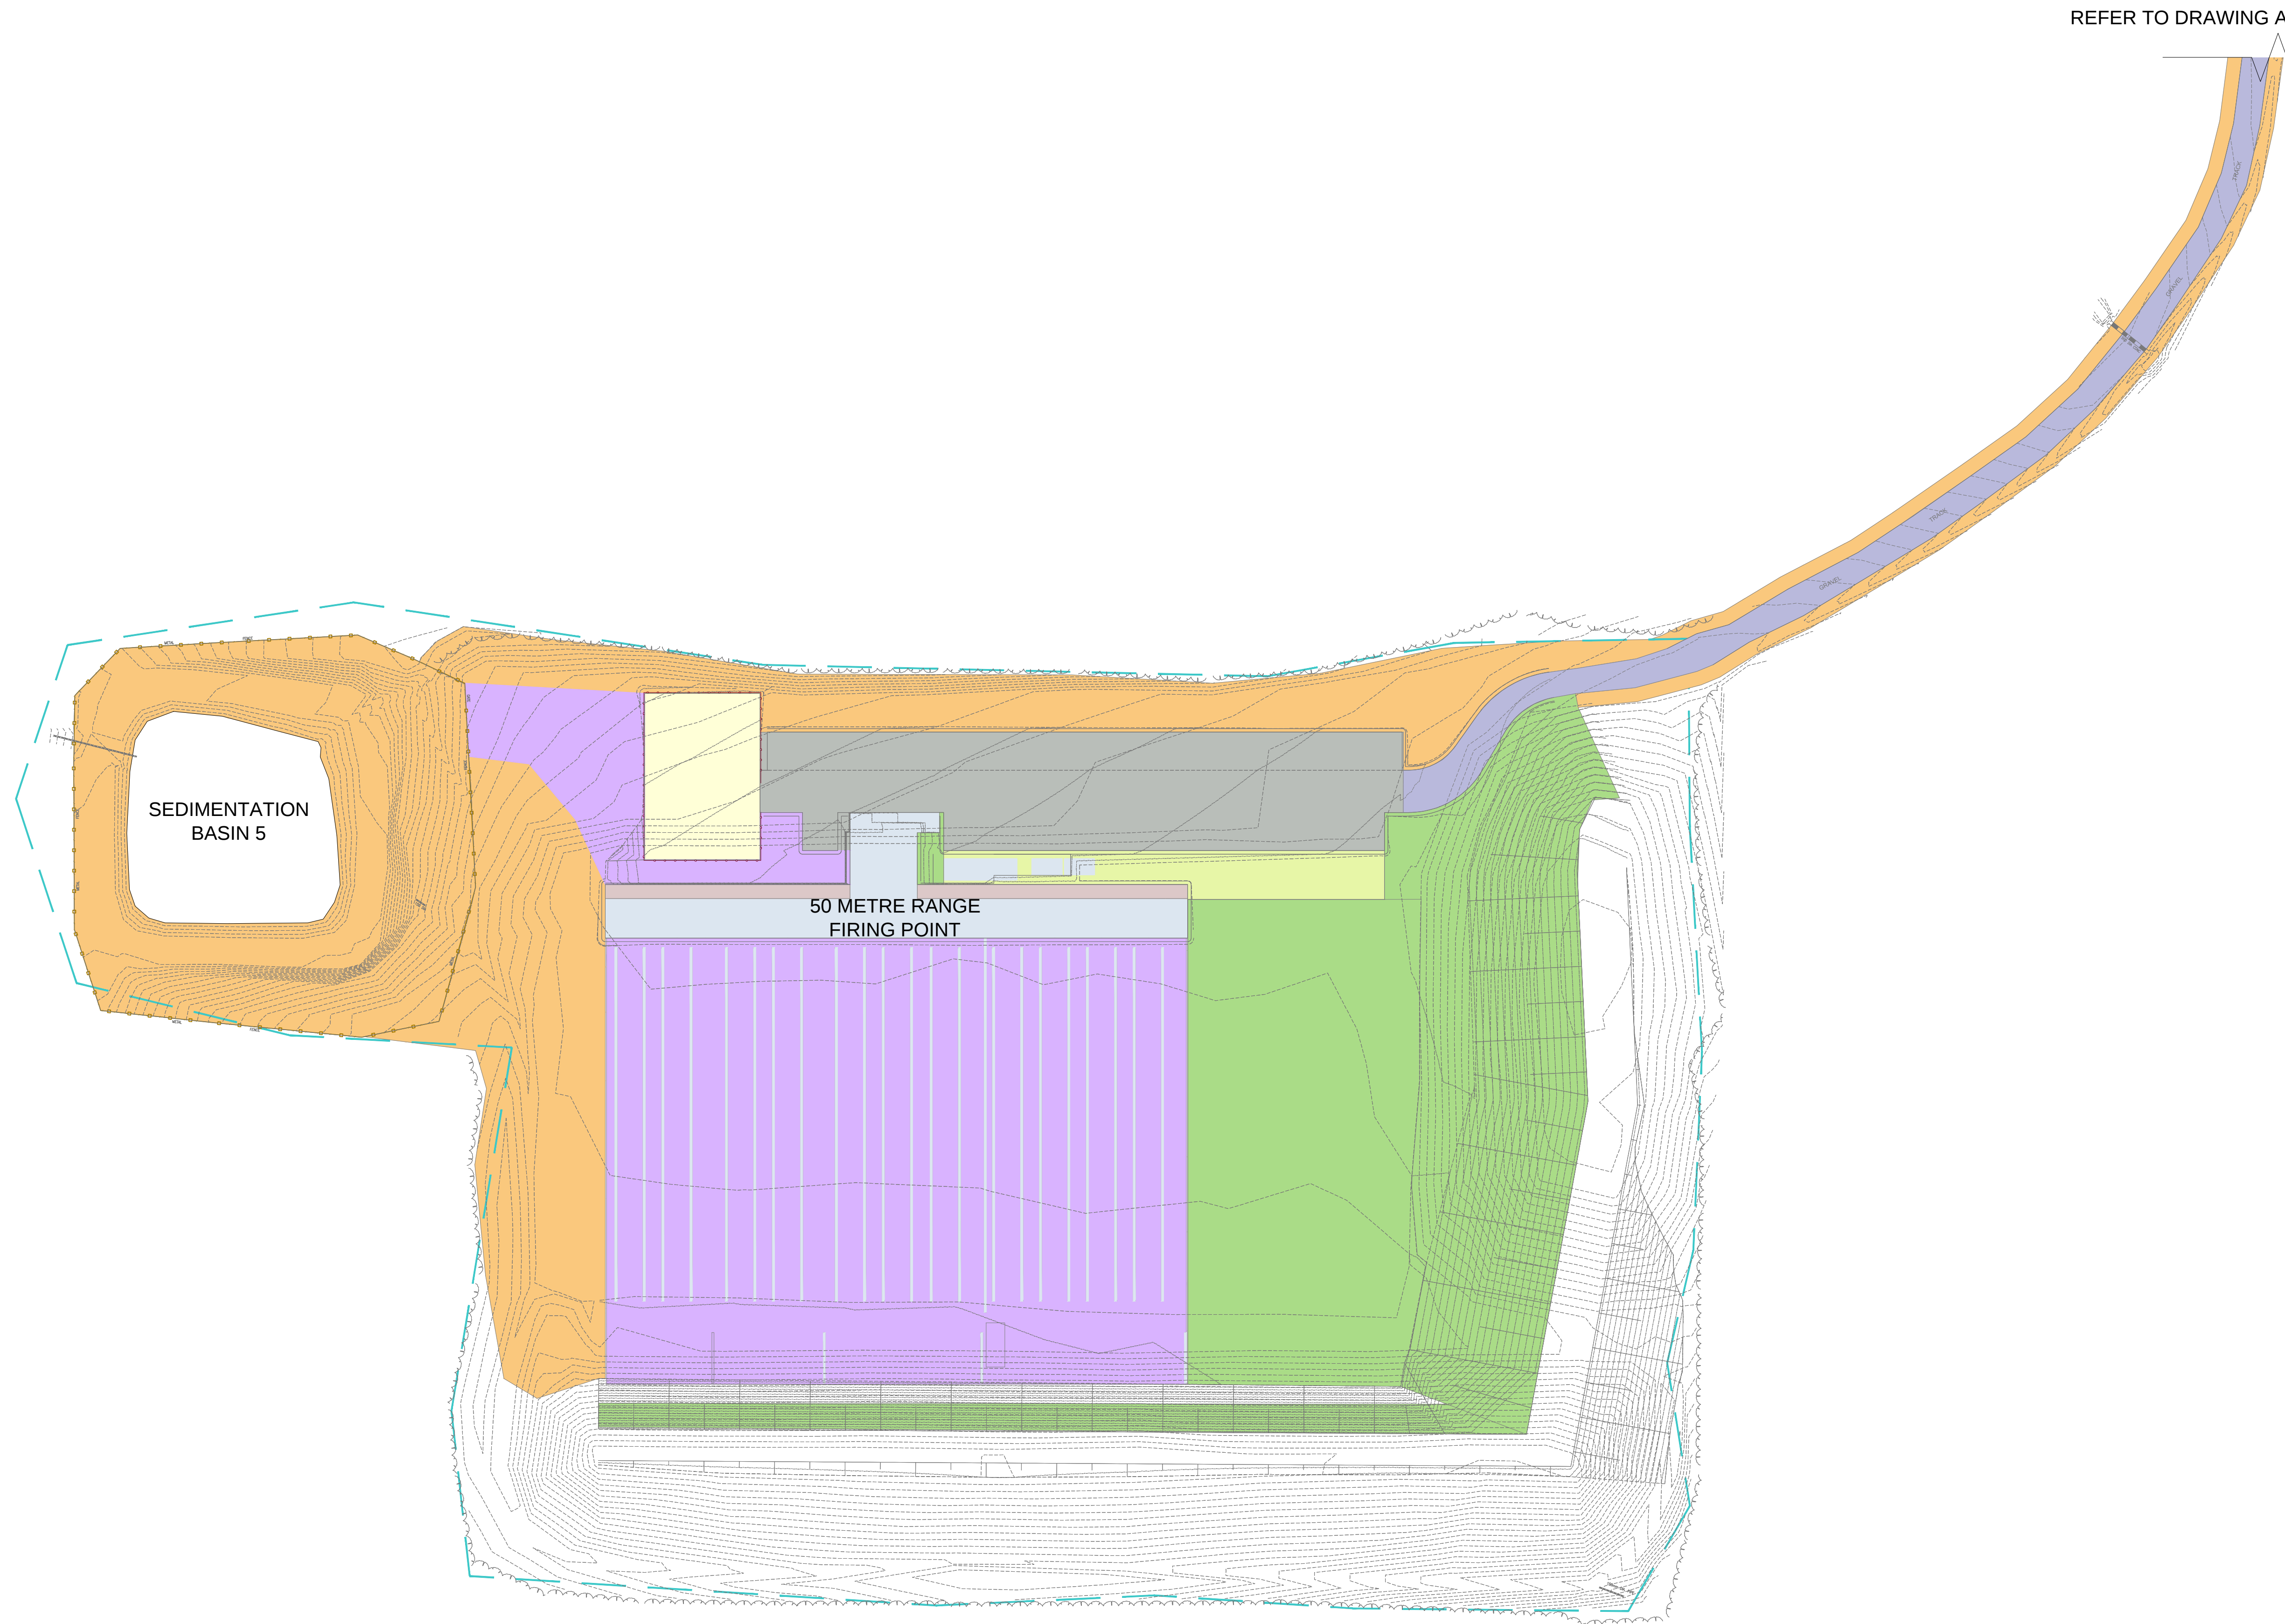

REFER TO DRAWING A802 DETAIL 02

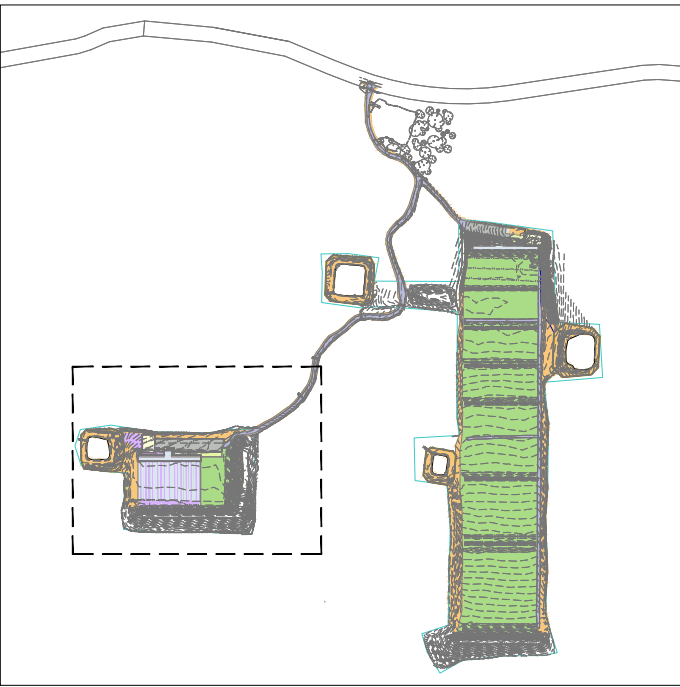

02 LOCATION PLAN
SCALE 1:10000 @ A1

LEGEND

- HYDROSEEDING MIX
- HYDROMULCH MIX
- CRUSHED GRANITE
- ECOMAX - REFER TO REQUIREMENTS FROM HYDRAULIC ENGINEER
- PLANTING - REFER TO DETAIL LANDSCAPING PLAN
- CONCRETE
- EXISTING GRAVEL SURFACE
- BLUEMETAL SURFACE
- BITUMEN SURFACE
- EXISTING TREELINE
- NEW FENCE

NOTES

LANDSCAPING AROUND ACCESS ROADS TO BE 2 METRES MINIMUM AROUND ACCESS ROAD VERGES.

REFER ALSO TO CIVIL, HYDRAULIC, AND LANDSCAPE ARCHITECT'S DRAWINGS.

MULCH OR SEED AREAS DISTURBED BY CIVIL WORKS

REV	DESCRIPTION	DRAWN	CHECK	DATE
D	SECTION 75W PLANS	BC	ST	JUN 16
E	SECTION 75W PLANS / AMENDED BASINS	BC	ST	JUN 16



ADDRESS	WATTLE RIDGE ROAD, HILL TOP
CLIENT	OFFICE OF SPORT

PROJECT	SOUTHERN HIGHLANDS REGIONAL SHOOTING COMPLEX
DRAWING TITLE	LANDSCAPE PLAN: 50 METRE RANGE

JOB NUMBER	2015.1173	SCALES	1:500 @ A1	SHEET	A803/75W
DRAWN	BC	DATE	JUN 16	REV	(E)



SECTION75W PLANS

SUITE 212, LEVEL 2, 4-10 GOULBURN ST.
SYDNEY, NSW 2000 AUSTRALIA
TEL: (02) 9588 5788 FAX: (02) 9584 3302
EMAIL: arch@e-studio.com.au
WEB: www.e-studio.com.au

NOMINATED ARCHITECT:
SIMON TSO
ACN: 096 506 008 ABN: 93 096 506 008
REG NO. 5422

Architects Pty Limited

THIS DESIGN IS COPYRIGHT AND MAY NOT BE REPRODUCED WITHOUT THE WRITTEN PERMISSION OF THE ARCHITECT. REQUIRED DIMENSIONS TO BE USED IN PREFERENCE TO SCALING & ALL DIMENSIONS TO BE CHECKED ON SITE.

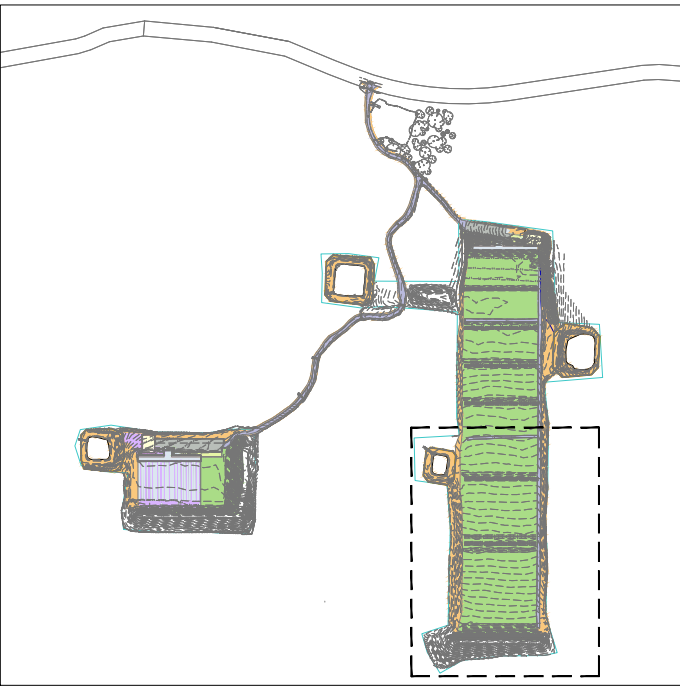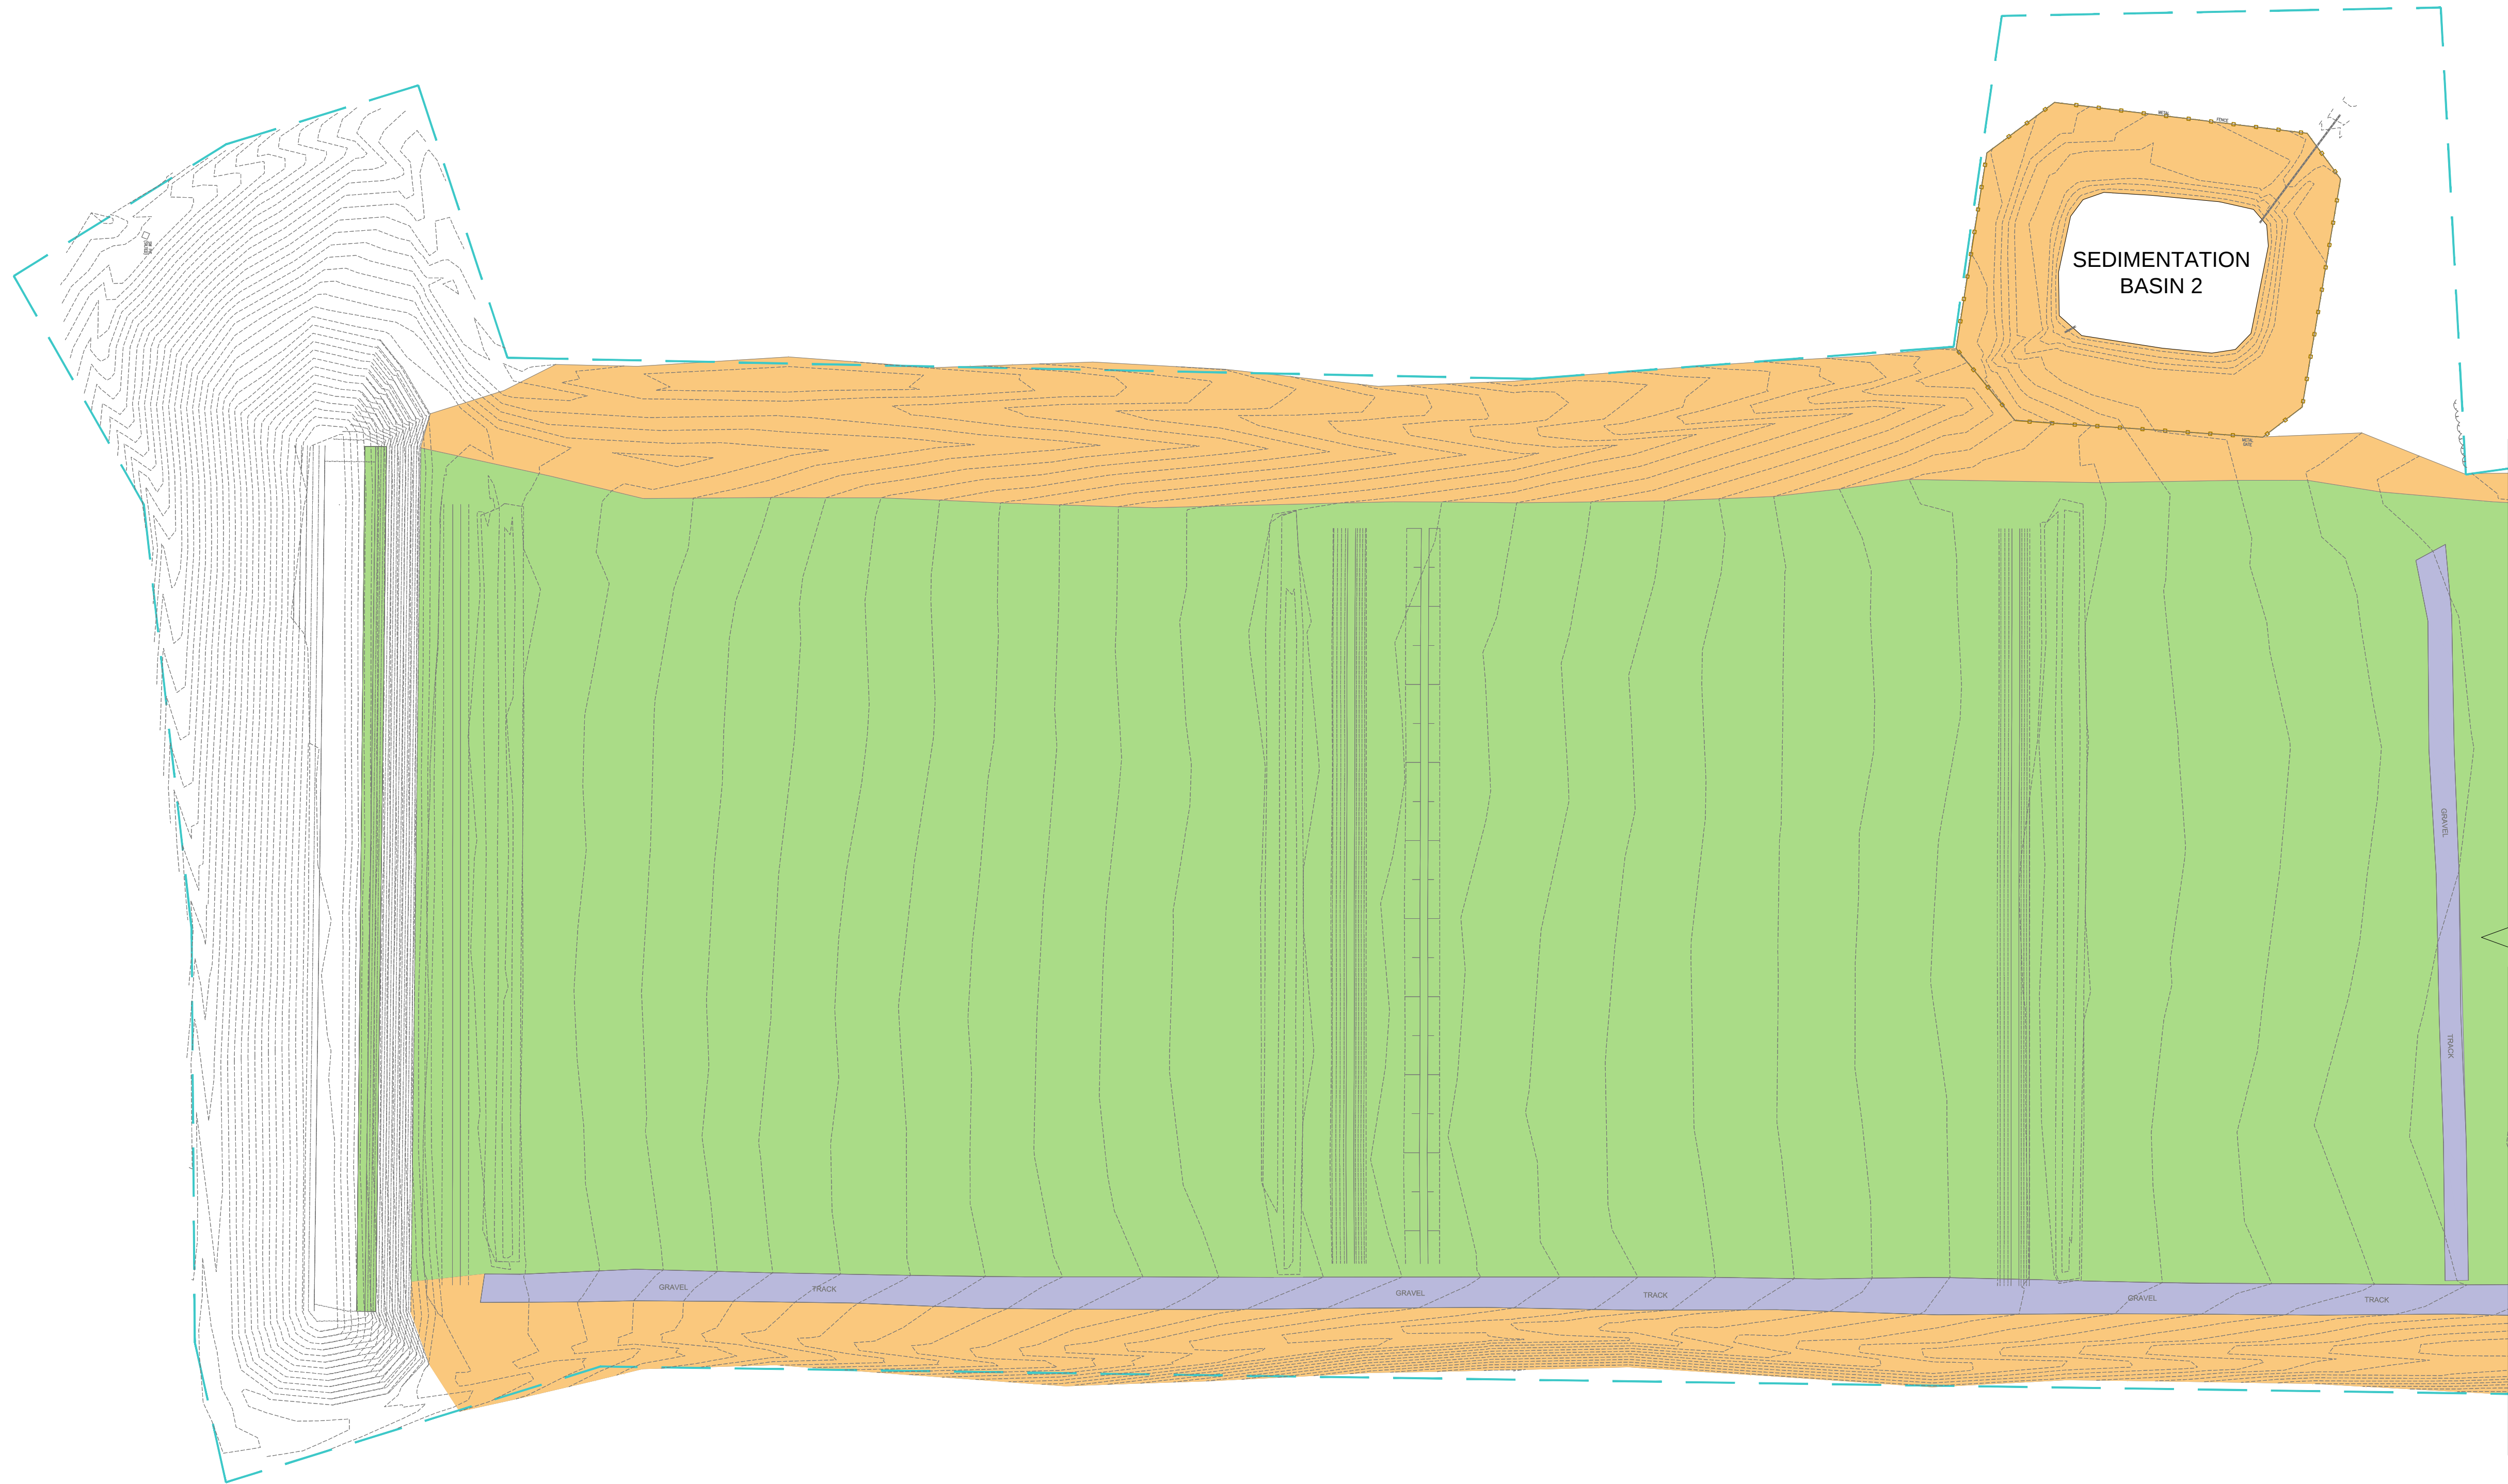

02 LOCATION PLAN
SCALE 1:10000 @ A1

LEGEND

- HYDROSEEDING MIX
- HYDROMULCH MIX
- CRUSHED GRANITE
- ECOMAX - REFER TO REQUIREMENTS FROM HYDRAULIC ENGINEER
- PLANTING - REFER TO DETAIL LANDSCAPING PLAN
- CONCRETE
- EXISTING GRAVEL SURFACE
- BLUEMETAL SURFACE
- BITUMEN SURFACE
- EXISTING TREELINE
- NEW FENCE

NOTES

LANDSCAPING AROUND ACCESS ROADS TO BE 2 METRES MINIMUM AROUND ACCESS ROAD VERGES.

REFER ALSO TO CIVIL, HYDRAULIC, AND LANDSCAPE ARCHITECT'S DRAWINGS.

MULCH OR SEED AREAS DISTURBED BY CIVIL WORKS

REV	DESCRIPTION	DRAWN	CHECK	DATE
D	SECTION 75W PLANS	BC	ST	JUN 16
E	SECTION 75W PLANS / AMENDED BASINS	BC	ST	JUN 16



ADDRESS	WATTLE RIDGE ROAD, HILL TOP
CLIENT	OFFICE OF SPORT

PROJECT	SOUTHERN HIGHLANDS REGIONAL SHOOTING COMPLEX
DRAWING TITLE	LANDSCAPE PLAN: 500 METRE RANGE 1

JOB NUMBER	2015.1173	SCALES	1:500 @ A1	SHEET	A804/75W
DRAWN	BC	DATE	JUN 16	REV	(E)

SECTION 75W PLANS

Dstudio Architects Pty Limited

SUITE 212, LEVEL 2, 4-10 GOULBURN ST.
SYDNEY NSW 2000 AUSTRALIA
TEL (02) 9588 5788 FAX (02) 9584 3332
EMAIL arch@d-studio.com.au
WEB www.d-studio.com.au


NOMINATED ARCHITECT:
SIMON TSO REG NO.5422
ACN: 096 506 008 ABN: 93 096 506 008

THIS DESIGN IS COPYRIGHT AND MAY NOT BE REPRODUCED WITHOUT THE WRITTEN PERMISSION OF THE ARCHITECT. REQUIRED DIMENSIONS TO BE USED IN PREFERENCE TO SCALING & ALL DIMENSIONS TO BE CHECKED ON SITE.

REFER TO DRAWING A804



REFER TO DRAWING
A802 DETAIL 01

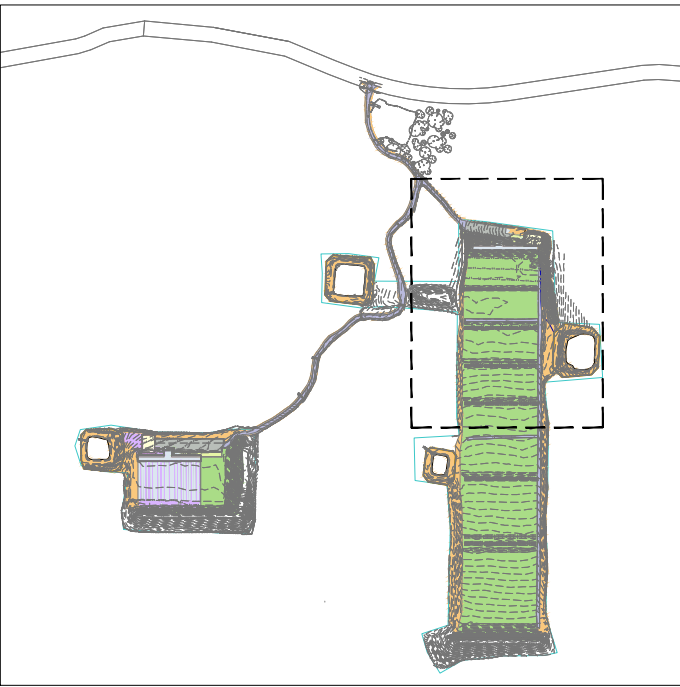

02 LOCATION PLAN
SCALE 1:10000 @ A1

LEGEND

- HYDROSEEDING MIX
- HYDROMULCH MIX
- CRUSHED GRANITE
- ECOMAX - REFER TO REQUIREMENTS FROM HYDRAULIC ENGINEER
- PLANTING - REFER TO DETAIL LANDSCAPING PLAN
- CONCRETE
- EXISTING GRAVEL SURFACE
- BLUEMETAL SURFACE
- BITUMEN SURFACE
- EXISTING TREELINE
- NEW FENCE

NOTES

LANDSCAPING AROUND ACCESS ROADS TO BE 2 METRES MINIMUM AROUND ACCESS ROAD VERGES.

REFER ALSO TO CIVIL, HYDRAULIC, AND LANDSCAPE ARCHITECT'S DRAWINGS.

MULCH OR SEED AREAS DISTURBED BY CIVIL WORKS

SECTION 75W PLANS

REV	DESCRIPTION	DRAWN	CHECK	DATE
D	SECTION 75W PLANS	BC	ST	JUN 16
E	SECTION 75W PLANS / AMENDED BASINS	BC	ST	JUN 16



ADDRESS	WATTLE RIDGE ROAD, HILL TOP
CLIENT	OFFICE OF SPORT

PROJECT	SOUTHERN HIGHLANDS REGIONAL SHOOTING COMPLEX
DRAWING TITLE	LANDSCAPE PLAN: 500 METRE RANGE 2

JOB NUMBER	2015.1173	SCALES	1:500 @ A1	SHEET	A805/75W
DRAWN	BC	DATE	JUN 16	REV	(E)

SUITE 212, LEVEL 2, 4-10 GOULBURN ST.
SYDNEY, NSW 2000 AUSTRALIA
TEL (02) 9588 5788 FAX (02) 9584 3302
EMAIL: arch@d-studio.com.au
WEB: www.d-studio.com.au

NOMINATED ARCHITECT:
SIMON TSO REG NO.5422
ACN: 096 506 008 ABN: 93 096 506 008

THIS DESIGN IS COPYRIGHT AND MAY NOT BE REPRODUCED WITHOUT THE WRITTEN PERMISSION OF THE ARCHITECT. REQUIRED DIMENSIONS TO BE USED IN PREFERENCE TO SCALING & ALL DIMENSIONS TO BE CHECKED ON SITE.