

PROJECT:
ADDRESS:
PROJECT NO.:
CLIENT:

SOUTHERN HIGHLANDS REGIONAL SHOOTING COMPLEX
WATTLE RIDGE ROAD, HILL TOP
2015.1173
OFFICE OF SPORT

DRAWING LIST

- A001SHRSC LEGEND & NOTES
- A101SHRSC SITE PLAN

A102500 METRE RANGE: ASSET PROTECTION ZONE (APZ)

A10350 METRE RANGE: ASSET PROTECTION ZONE (APZ)

A104500 METRE RANGE: APZ CROSS SECTION

A10550 METRE RANGE: APZ CROSS SECTION
- A201500 METRE RANGE: SITE PLAN

A202500 METRE RANGE: ROOF PLAN

A205500 METRE RANGE: ELEVATION
- A30150 METRE RANGE: SITE PLAN

A30250 METRE RANGE: ROOF PLAN

A30750 METRE RANGE: SECTION
- A402TYPICAL CONTROL POINT: ELEVATIONS AND SECTIONS
- A801SHRSC LANDSCAPE SITE PLAN

A802LANDSCAPE PLAN: ACCESS ROAD

A803LANDSCAPE PLAN: 50 METRE RANGE

A804LANDSCAPE PLAN: 500 METRE RANGE 1

A805LANDSCAPE PLAN: 500 METRE RANGE 2
- A901500 METRE RANGE: FIRING PLATFORM AND CONTROL POINT PERSPECTIVE

A902500 METRE RANGE: CONTROL POINT SIDE ELEVATION PERSPECTIVE

A903500 METRE RANGE: FIRING PLATFORM (WEST FACING) PERSPECTIVE

A904500 METRE RANGE: FIRING PLATFORM ELEVATION PERSPECTIVE

A90550 METRE RANGE: FIRING PLATFORM & CONTROL POINT & BAY WALL CONSTRUCTION PERSPECTIVE

A90650 METRE RANGE: CONTROL POINT ENTRY

A90750 METRE RANGE: ELEVATIONS

A90850 METRE RANGE: ELEVATIONS (WEST FENCING)
- C-SC-101EARTHWORKS PLAN

C-SC-201CIVIL WORKS PLAN SHEET 1

C-SC-202CIVIL WORKS PLAN SHEET 2

C-SC-203CIVIL WORKS PLAN SHEET 3

C-SC-231500MM RANGE BULLET PROJECTIONS

C-SC-251SITEWORKS DETAIL SHEET 1

C-SC-252SITEWORKS DETAIL SHEET 2

C-SC-401ACOUSTIC IMPACT PLAN

SUMMARY OF CHANGES

500 METRE RANGE			
NO.	AMENDMENTS	REF. PLAN	NOTES
1	WORKSHOP ADDED	A201	-
2	ECOMAX/ SEPTIC TANK RELOACTED	A201	-
3	CONTROL ROOM RELOCATED	A201	-
4	SOLAR PANELS ADDED	A202	-
5	SHOOTING PLATFORM LOWERED	A205	-
6	SPECTATOR AREA ADDED	A201	-
7	ADDITIONAL PARKING PROVIDED	A201	-
8	RANGE FLOOR REGRADED	A201	-
9	NEW MOUND ADDED	A101, A104	REFER TO CIVIL ENG. DETAIL C-SC-201, 202
10	STOP BUTT ANGLE AMENDED	A101	REFER TO CIVIL ENG. DETAIL C-SC-201, 251

50 METRE RANGE			
NO.	AMENDMENTS	REF. PLAN	NOTES
1	ECOMAX/ WATER TANK/ SCEPTIC TANK ADDED	A301	-
2	SOLAR PANELS ADDED	A302	-
3	SPECTATOR AREA ADDED	A301	-
4	ADDITIONAL PARKING PROVIDED	A301	-
5	RANGE FLOOR REGRADED	A301	-
6	MOUND RESHAPED	A101, A105, A301, A302	REFER TO CIVIL ENG. DETAIL C-SC-203
7	STOP BUTT ANGLE AMENDED	A101, A301, A302, A307	REFER TO CIVIL ENG. DETAIL C-SC-203, 251



01 LOCATION PLAN
N.T.S.




02 SITE PLAN
SCALE 1:5000 @ A3



- LEGEND
- CONTROL POINT
 - FIRING PLATFORM
 - CAR PARKING
 - WORKSHOP
 - RANGE FLOOR
 - STOCKPILE / MOUND
 - STOP BUTT

SECTION 75W PLANS

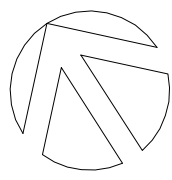REV	DESCRIPTION	DRAWN	CHECK	DATE	 	ADDRESS	PROJECT	JOB NUMBER	SCALES	SHEET
G	SECTION 75W PLANS	BC	ST	MAY 16		WATTLE RIDGE ROAD, HILL TOP	SOUTHERN HIGHLANDS REGIONAL SHOOTING COMPLEX	2015.1173	1:1500 @ A1	A101/75W
H	SECTION 75W PLANS	BC	ST	JUN 16		CLIENT	DRAWING TITLE	DRAWN	DATE	REV
I	SECTION 75W PLANS / HATCHING / UPDATED LEGEND	BC	ST	JUN 16		OFFICE OF SPORT	SHRSC SITE PLAN	BC	JUN 16	(I)

**Dstudio**
Architects Pty Limited

SUITE 212, LEVEL 2, 4-10 GOULBURN ST.
SYDNEY, NSW 2000 AUSTRALIA
TEL: (02) 9588 5788 FAX: (02) 9584 3322
EMAIL: arch@d-studio.com.au
WEB: www.d-studio.com.au

NOMINATED ARCHITECT:
SIMON TSO REG NO.5422
ACN: 096 506 008 ABN: 93 096 506 008

THIS DESIGN IS COPYRIGHT & MAY NOT BE REPRODUCED WITHOUT THE WRITTEN PERMISSION OF THE ARCHITECT. FIGURED DIMENSIONS TO BE USED IN PREFERENCE TO SCALING & ALL DIMENSIONS TO BE CHECKED ON SITE.



SECTION 75W PLANS

REV	DESCRIPTION	DRAWN	CHECK	DATE
D	SECTION 75W PLANS	BC	ST	MAY 16



ADDRESS	WATTLE RIDGE ROAD, HILL TOP
CLIENT	OFFICE OF SPORT

PROJECT	SOUTHERN HIGHLANDS REGIONAL SHOOTING COMPLEX
DRAWING TITLE	500 METRE RANGE: ASSET PROTECTION ZONE

JOB NUMBER	2015.1173
DRAWN	BC

SCALES	1:500 @ A3
DATE	MAY 16


SHEET	A102/75W
REV	(D)



SUITE 212, LEVEL 2, 4-10 GOULBURN ST,
SYDNEY NSW 2000 AUSTRALIA
TEL: (02) 9333 0788 FAX: (02) 9334 3332
EMAIL: arch@ds-studio.com.au
WEB: www.ds-studio.com.au

NOMINATED ARCHITECT:
SIMON TSO REG NO.5422
ACN: 096 506 008 ABN: 93 096 506 008


THIS DRAWING IS THE PROPERTY OF Dstudio ARCHITECTS PTY LIMITED AND IS NOT TO BE REPRODUCED OR USED IN ANY MANNER WITHOUT THE WRITTEN PERMISSION OF THE ARCHITECT. ALL DIMENSIONS TO BE CHECKED ON SITE.

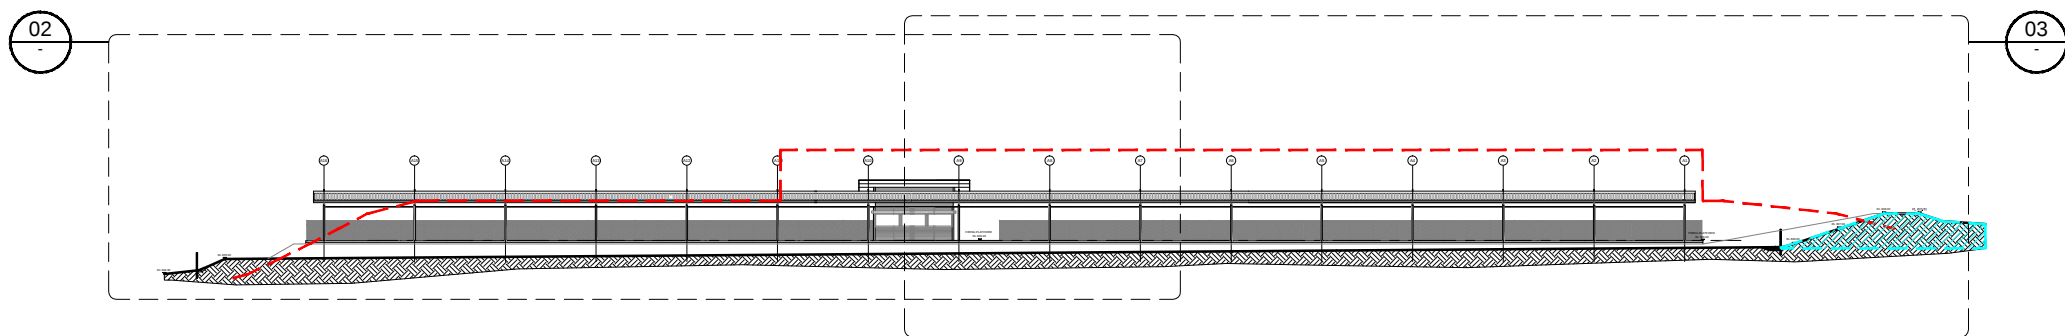


LEGEND

- ORIGINAL APPROVAL
- NOISE BARRIER (STOCKPILE)

01 NORTH ELEVATION
SCALE 1:500 @ A3

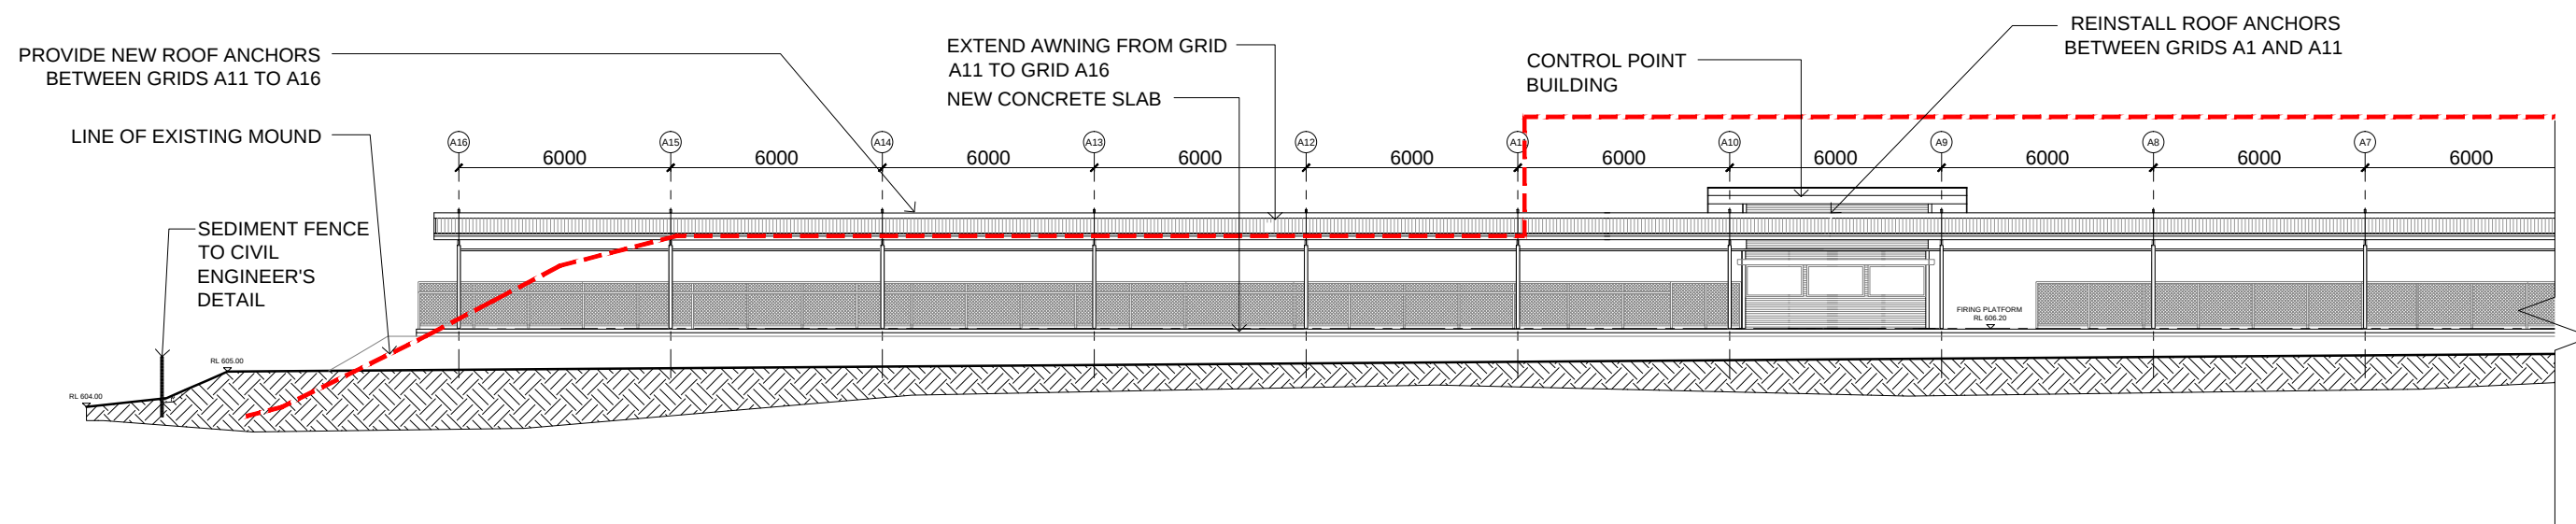

02 NORTH ELEVATION (GRID A1 - A10)
SCALE 1:200 @ A3

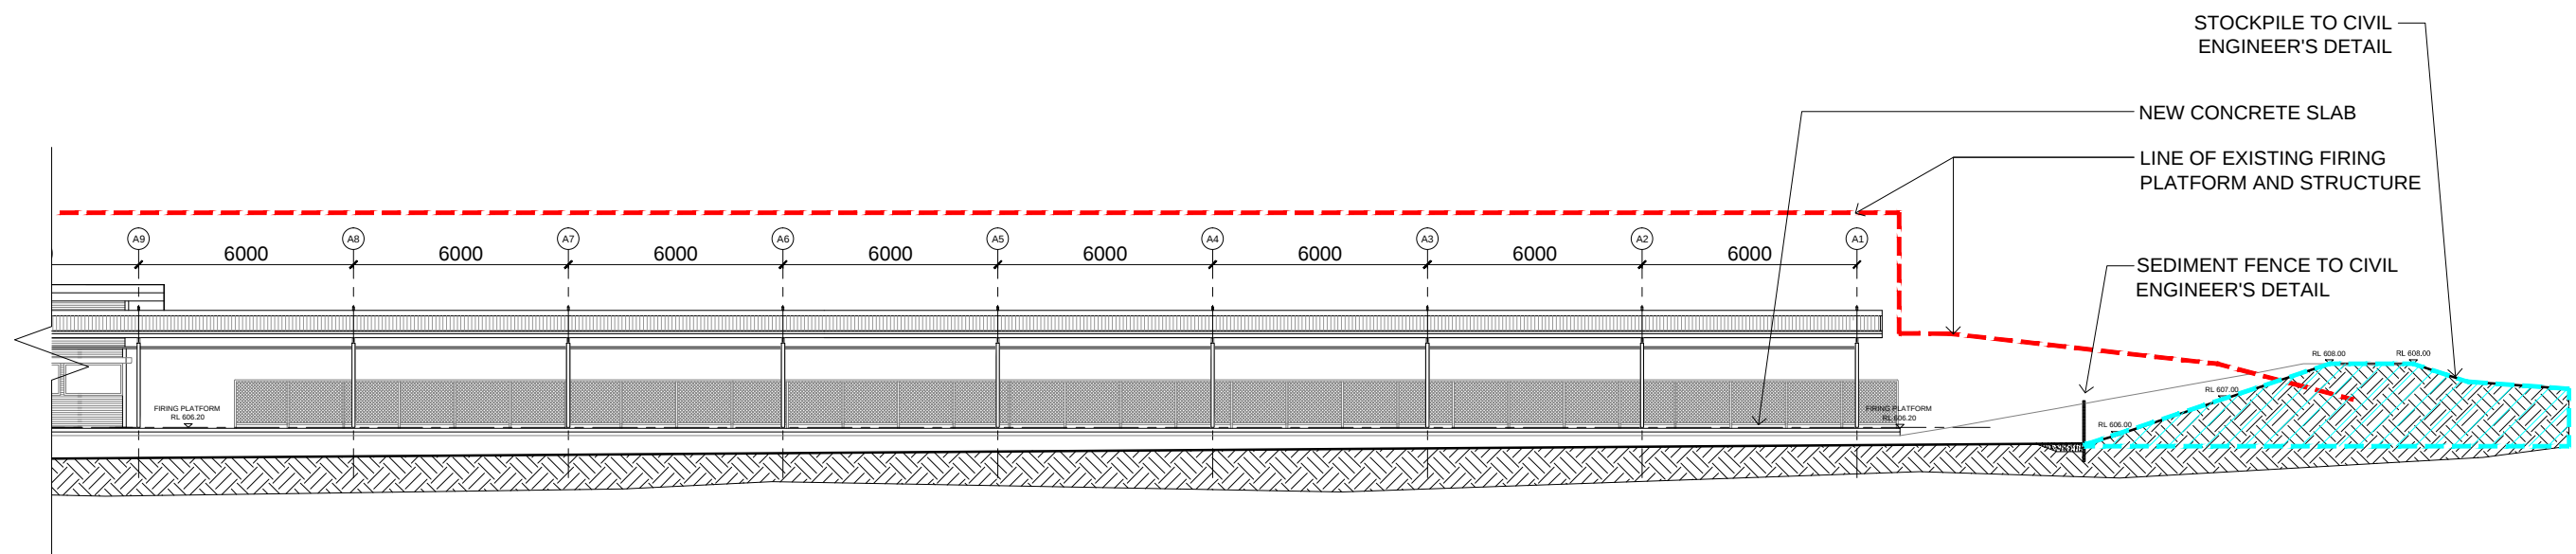

03 NORTH ELEVATION (GRID A8 - A16)
SCALE 1:200 @ A3

REV	DESCRIPTION	DRAWN	CHECK	DATE
A	SECTION 75W PLANS	BC	ST	JUN 16



ADDRESS
WATTLE RIDGE ROAD, HILL TOP

CLIENT
OFFICE OF SPORT

PROJECT
SOUTHERN HIGHLANDS REGIONAL SHOOTING COMPLEX

DRAWING TITLE
500 METRE RANGE: APZ CROSS SECTION

JOB NUMBER
2015.1173

DRAWN
BC

SCALES
AS NOTED

DATE
JUN 16

SHEET
A104/75W

REV
(A)

SECTION 75W PLANS



SUITE 212, LEVEL 2, 4-10 GOULBURN ST,
SYDNEY NSW 2000 AUSTRALIA
TEL (02) 9555 5785 FAX (02) 9554 5352
EMAIL: arch@dstudio.com.au
WEB: www.dstudio.com.au

NOMINATED ARCHITECT:
SIMON TSO
ACN: 096 506 008 ABN: 93 096 506 008




REG NO.5422

THIS DOCUMENT IS COPYRIGHT AND MAY NOT BE REPRODUCED WITHOUT THE WRITTEN PERMISSION OF THE ARCHITECT. REQUIRED DIMENSIONS TO BE USED IN PREFERENCE TO SCALES & ALL DIMENSIONS TO BE CHECKED ON SITE

LEGEND



NOISE BARRIER (STOCKPILE)

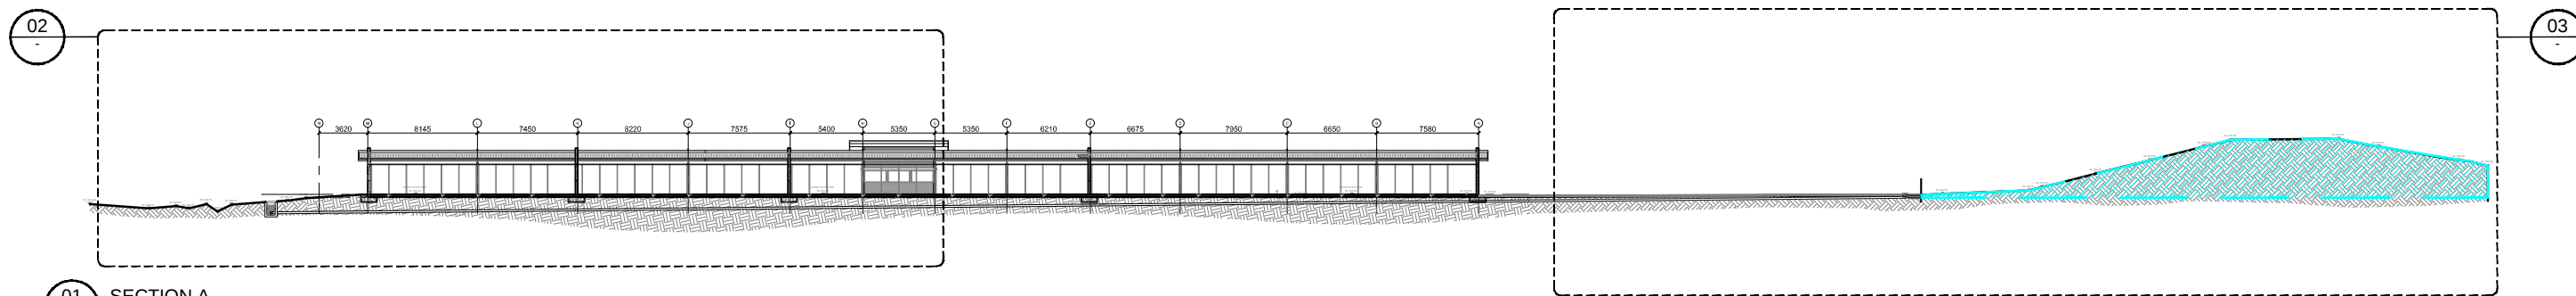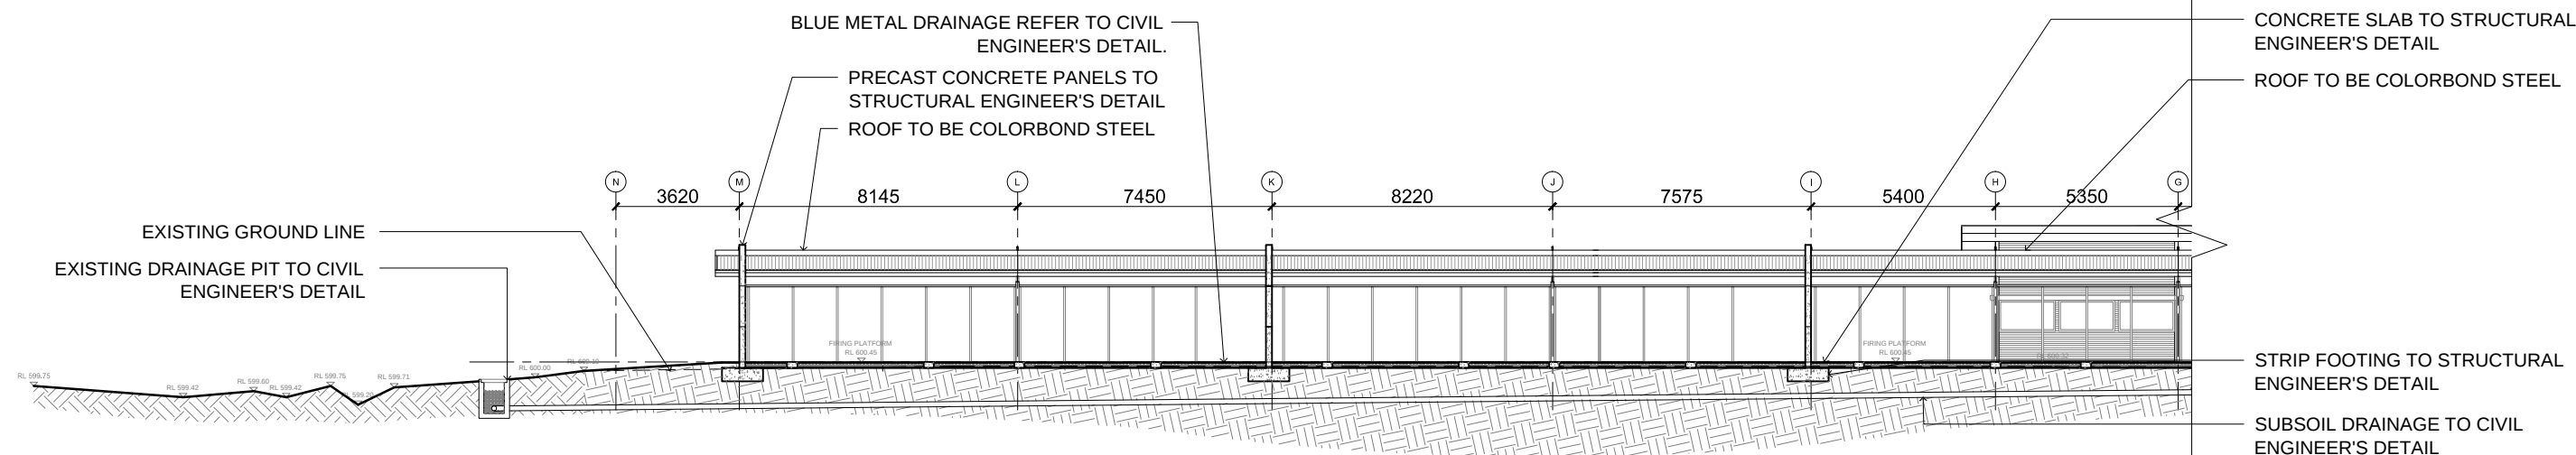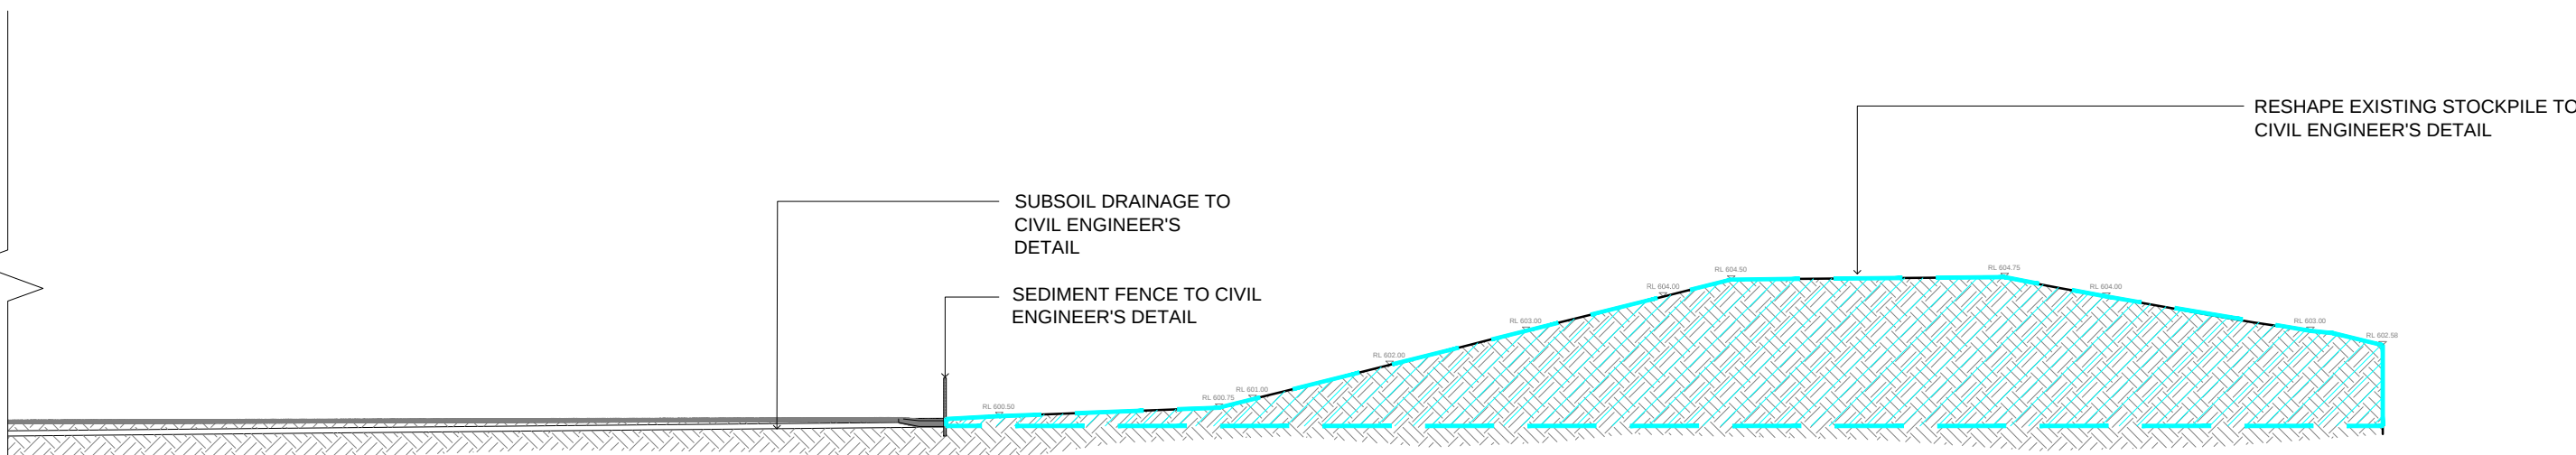01 SECTION A
SCALE 1:500 @ A302 SECTION A (GRID 1 - 5)
SCALE 1:200 @ A303 SECTION A (GRID 4 - 7)
SCALE 1:200 @ A3

SECTION 75W PLANS

REV	DESCRIPTION	DRAWN	CHECK	DATE
A	SECTION 75W PLAN	BC	ST	JUN 16



ADDRESS
WATTLE RIDGE ROAD, HILL TOP

CLIENT
OFFICE OF SPORT

PROJECT
SOUTHERN HIGHLANDS REGIONAL SHOOTING COMPLEX

DRAWING TITLE
50 METRE RANGE: APZ CROSS SECTION

JOB NUMBER
2015.1173

DRAWN
BC

SCALES
AS NOTED

DATE
JUN 16

SHEET
A105/75W


REV
(A)



SUITE 212, LEVEL 2, 4-10 GOULBURN ST,
SYDNEY NSW 2000 AUSTRALIA
TEL (02) 9553 0788 FAX (02) 9554 5352
EMAIL: arch@ds-studio.com.au
WEB: www.ds-studio.com.au

NOMINATED ARCHITECT:
SIMON TSO REG NO.5422
ACN: 096 506 008 ABN: 93 096 506 008

THIS DOCUMENT IS COPYRIGHT AND MAY NOT BE REPRODUCED WITHOUT THE WRITTEN PERMISSION OF THE ARCHITECT. REQUIRED DIMENSIONS
TO BE USED IN PREFERENCE TO SCALING & ALL DIMENSIONS TO BE CHECKED ON SITE

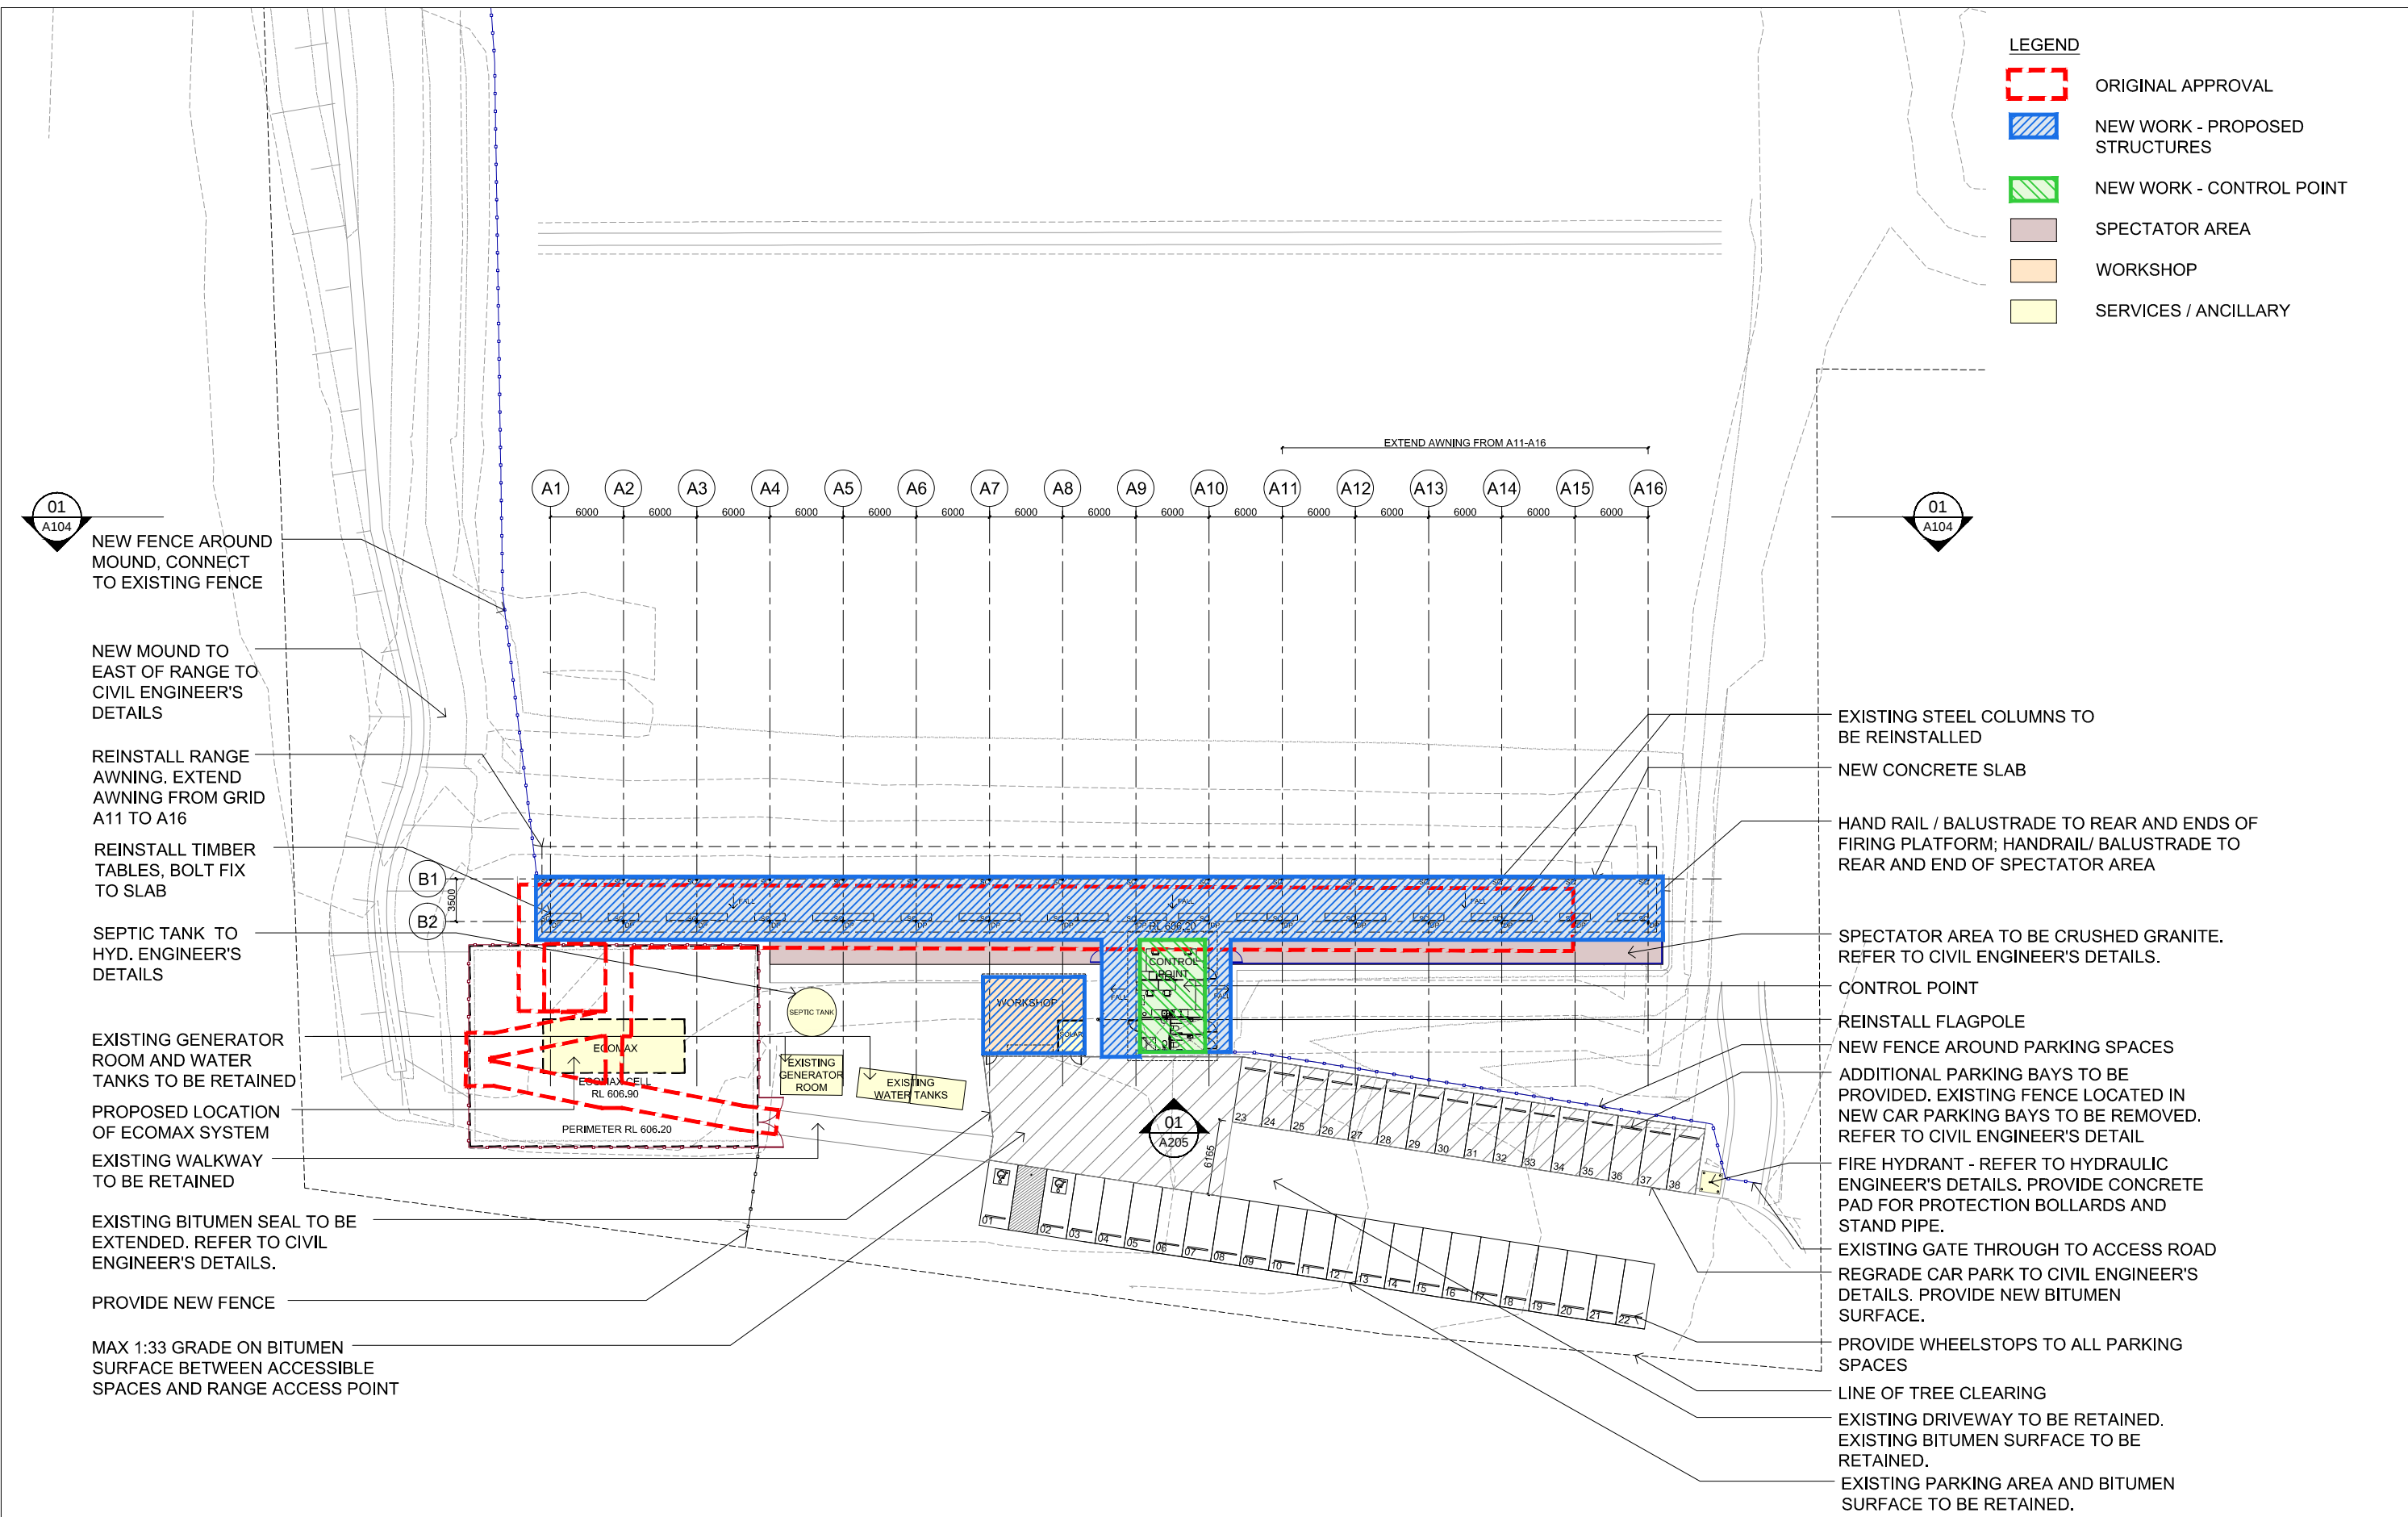

- LEGEND
- ORIGINAL APPROVAL
 - NEW WORK - PROPOSED STRUCTURES
 - NEW WORK - CONTROL POINT
 - SPECTATOR AREA
 - WORKSHOP
 - SERVICES / ANCILLARY

SECTION 75W PLANS

REV	DESCRIPTION	DRAWN	CHECK	DATE
M	SECTION 75W PLANS	BC	ST	MAY 16
N	SECTION 75W PLANS / UPDATED LEGEND	BC	ST	JUN 16



ADDRESS	WATTLE RIDGE ROAD, HILL TOP
CLIENT	OFFICE OF SPORT

PROJECT	SOUTHERN HIGHLANDS REGIONAL SHOOTING COMPLEX
DRAWING TITLE	500 METRE RANGE: SITE PLAN


JOB NUMBER	2015.1173
SCALES	1:500 @ A3
SHEET	A201/75W
DRAWN	BC
DATE	JUN 16
REV	(N)

Dstudio Architects Pty Limited

SUITE 212, LEVEL 2, 4-10 GOULBURN ST,
SYDNEY NSW 2000 AUSTRALIA
TEL: (02) 9353 0788 FAX: (02) 9354 3332
EMAIL: arch@dstudio.com.au
WEB: www.dstudio.com.au

NOMINATED ARCHITECT:
SARON TSO
ACN: 096 506 008 ABN: 93 096 506 008
REG NO.5422

THIS DRAWING IS THE PROPERTY OF DSTUDIO. IT IS TO BE USED IN PREFERENCE TO ANY OTHER DRAWING. 

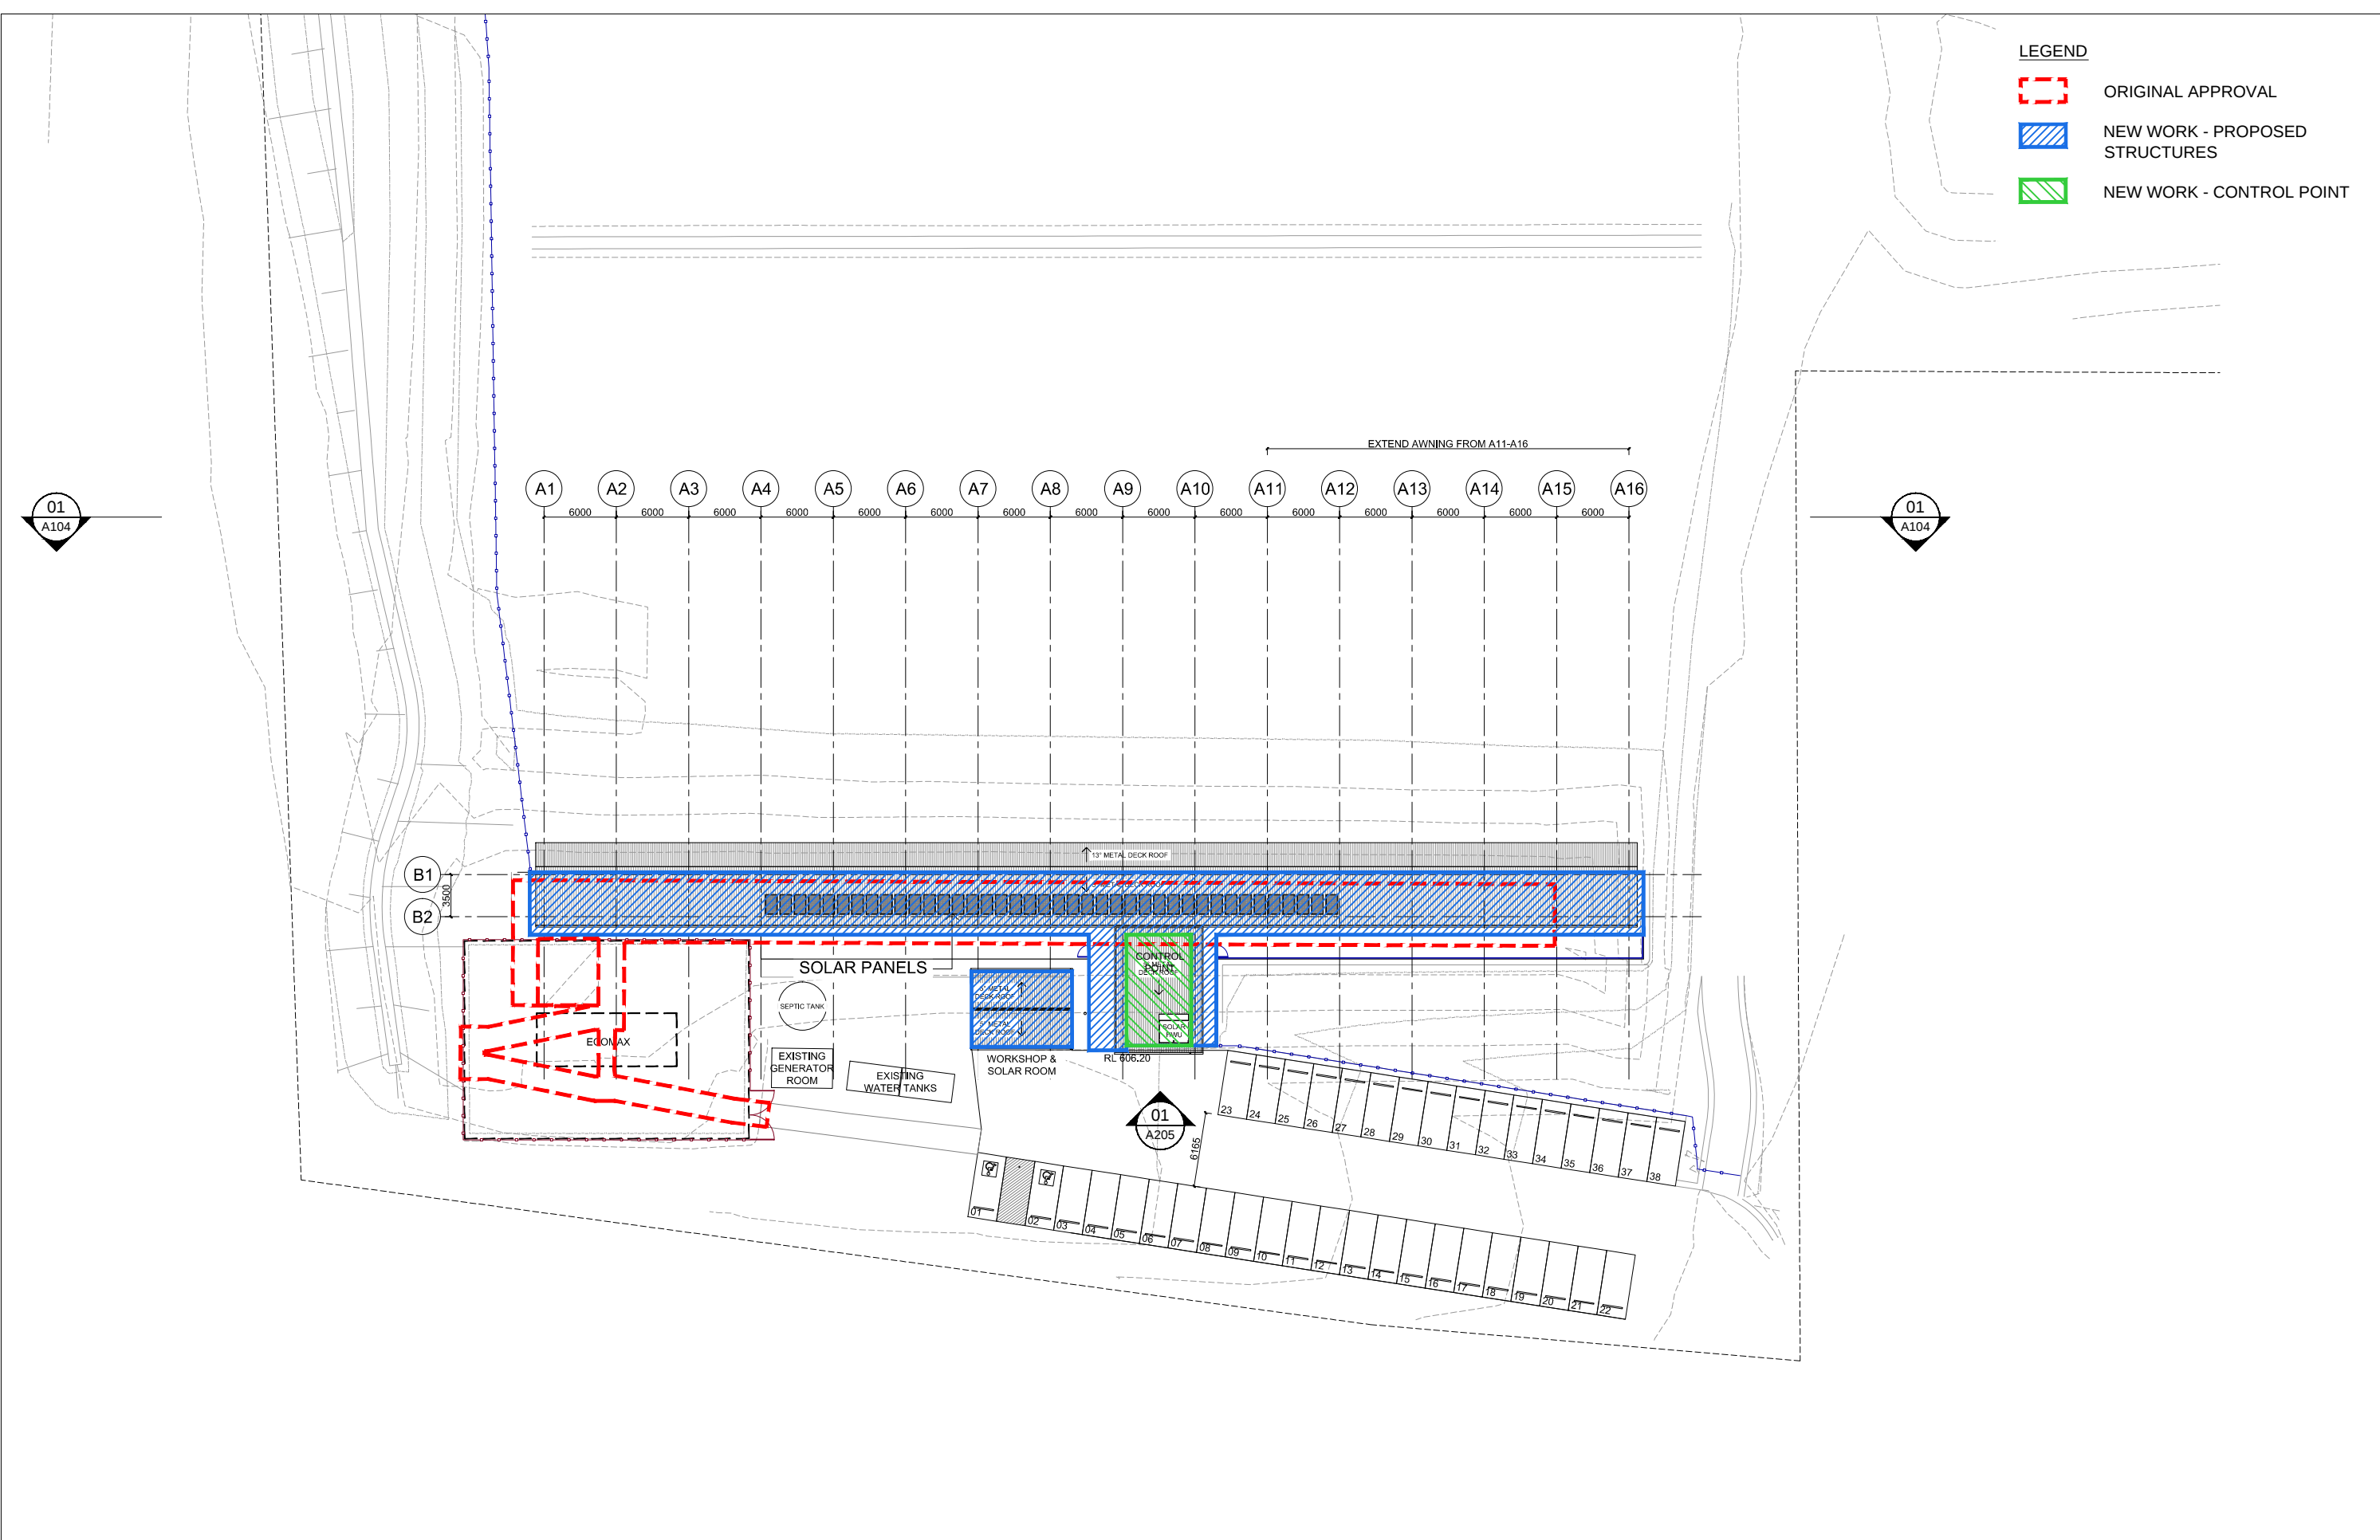

- LEGEND
- ORIGINAL APPROVAL
 - NEW WORK - PROPOSED STRUCTURES
 - NEW WORK - CONTROL POINT

SECTION 75W PLANS

REV	DESCRIPTION	DRAWN	CHECK	DATE
K	SECTION 75W PLANS	BC	ST	MAY 16
L	SECTION 75W PLANS / UPDATED LEGEND	BC	ST	JUN 16



ADDRESS
WATTLE RIDGE ROAD, HILL TOP

CLIENT
OFFICE OF SPORT

PROJECT
SOUTHERN HIGHLANDS REGIONAL SHOOTING COMPLEX

DRAWING TITLE
500 METRE RANGE: ROOF PLAN

JOB NUMBER
2015.1173

SCALES
1:500 @ A3

DRAWN
BC

DATE
JUN 16

SHEET
A202/75W

REV
(L)




Architects Pty Limited

SUITE 212, LEVEL 2, 4-10 GOULBURN ST,
SYDNEY NSW 2000 AUSTRALIA
TEL: (02) 9333 0788 FAX: (02) 9334 3332
EMAIL: arch@ds-studio.com.au
WEB: www.ds-studio.com.au


NOMINATED ARCHITECT:
SIMON TSO
ACN: 096 506 008 ABN: 93 096 506 008

LEGEND


- ORIGINAL APPROVAL
- NEW WORK - PROPOSED NATURAL GROUND LINE

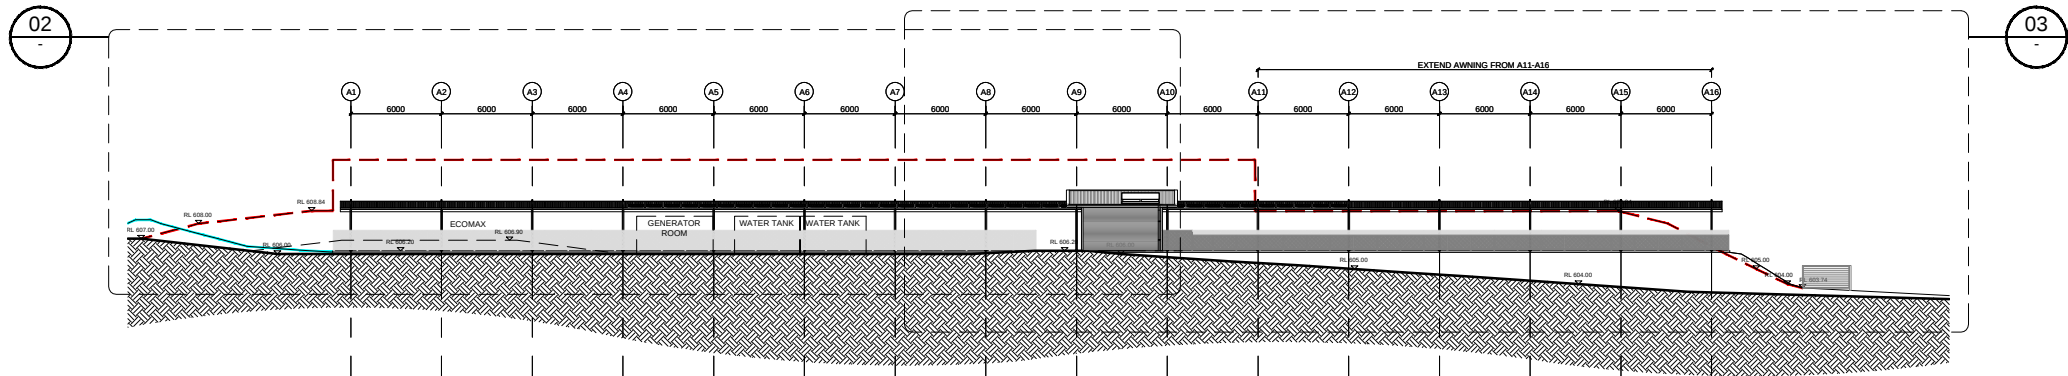

01 NORTH ELEVATION
SCALE 1:500 @ A3

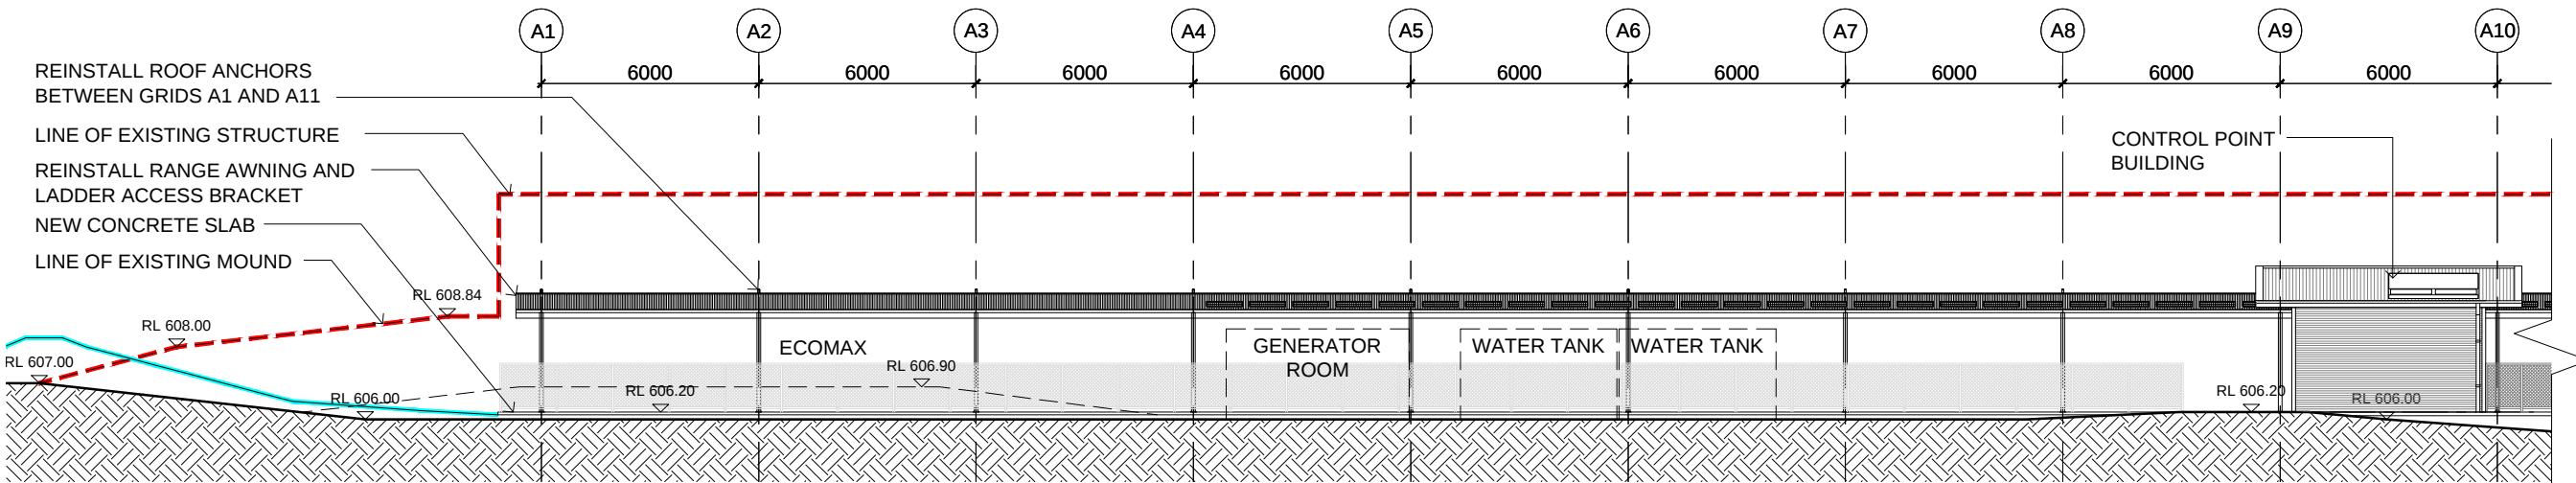

02 NORTH ELEVATION (GRID A1 - A10)
SCALE 1:200 @ A3

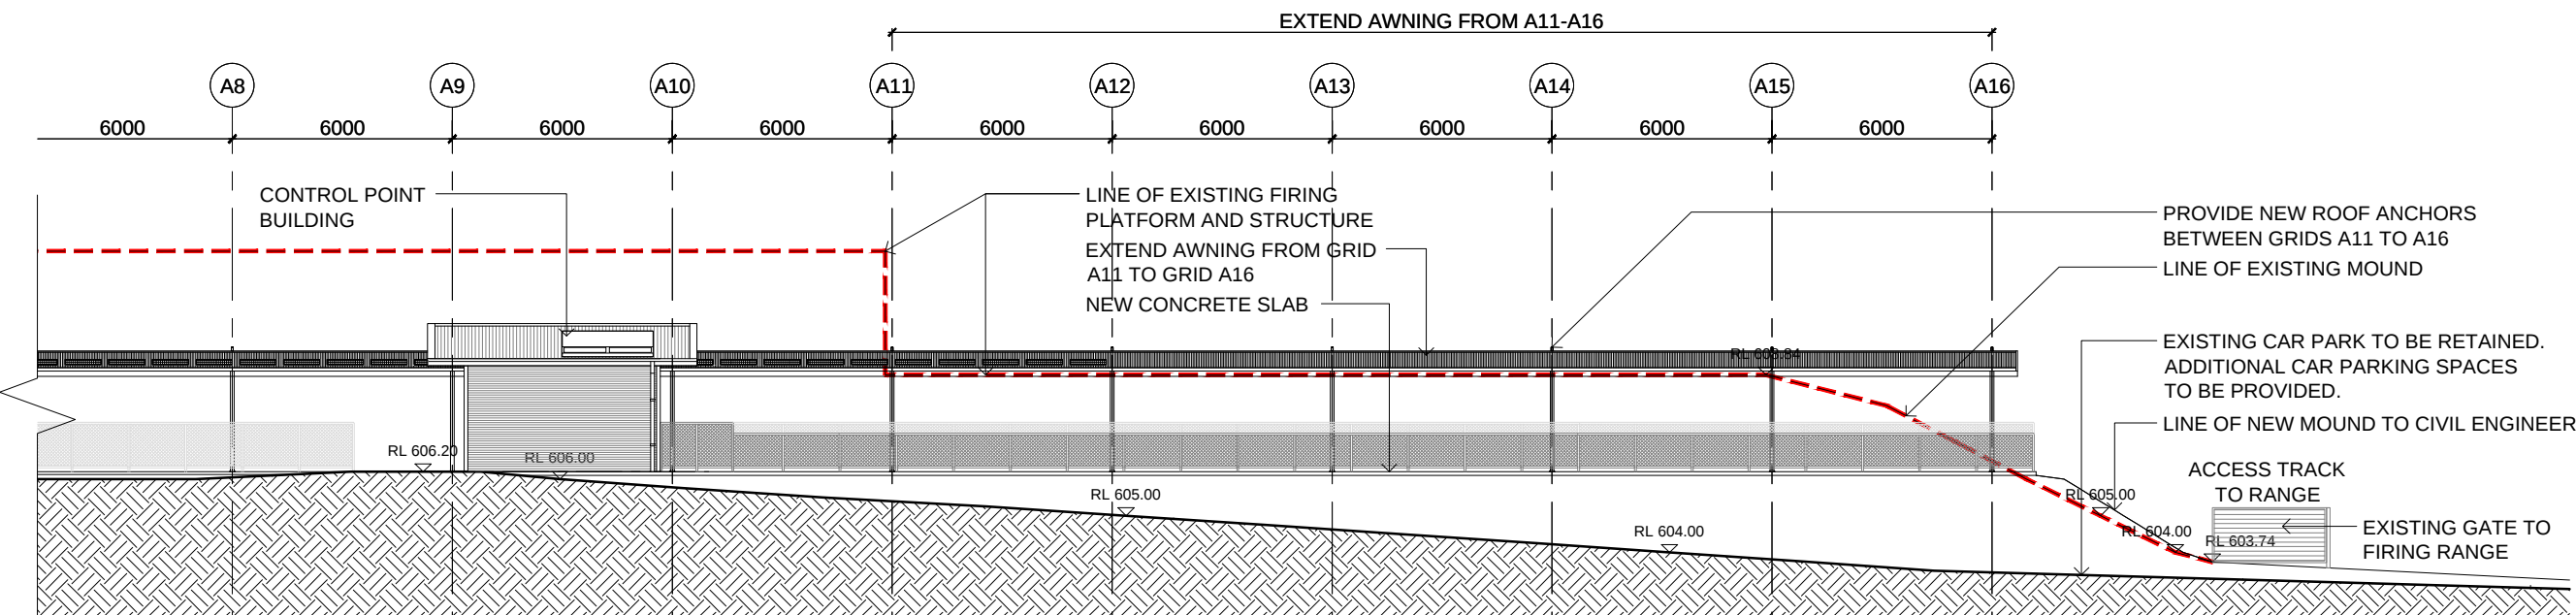

03 NORTH ELEVATION (GRID A8 - A16)
SCALE 1:200 @ A3

SECTION 75W PLANS

REV	DESCRIPTION	DRAWN	CHECK	DATE
H	SECTION 75W PLANS	BC	ST	MAY 16
I	SECTION 75W PLANS	BC	ST	JUN 16
J	SECTION 75W PLANS / UPDATED LEGEND	BC	ST	JUN 16



ADDRESS
WATTLE RIDGE ROAD, HILL TOP

CLIENT
OFFICE OF SPORT

PROJECT
SOUTHERN HIGHLANDS REGIONAL SHOOTING COMPLEX

DRAWING TITLE
500 METRE RANGE: ELEVATION

JOB NUMBER
2015.1173

DRAWN
BC

SCALES
AS NOTED

DATE
JUN 16

SHEET
A205/75W


REV
(J)



SUITE 212, LEVEL 2, 4-10 GOULBURN ST,
SYDNEY NSW 2000 AUSTRALIA
TEL (02) 9555 0788 FAX (02) 9554 3322
EMAIL: arch@dsstudio.com.au
WEB: www.dsstudio.com.au

NOMINATED ARCHITECT:
SIMON TSO
ACN: 096 506 008 ABN: 93 096 506 008
REG NO.5422

THESE DOCUMENTS ARE THE PROPERTY OF DStudio. THEY ARE NOT TO BE REPRODUCED OR USED IN ANY MANNER WITHOUT THE WRITTEN PERMISSION OF THE ARCHITECT. REQUIRED DIMENSIONS TO BE USED IN PREFERENCE TO SCALING & ALL DIMENSIONS TO BE CHECKED ON SITE.

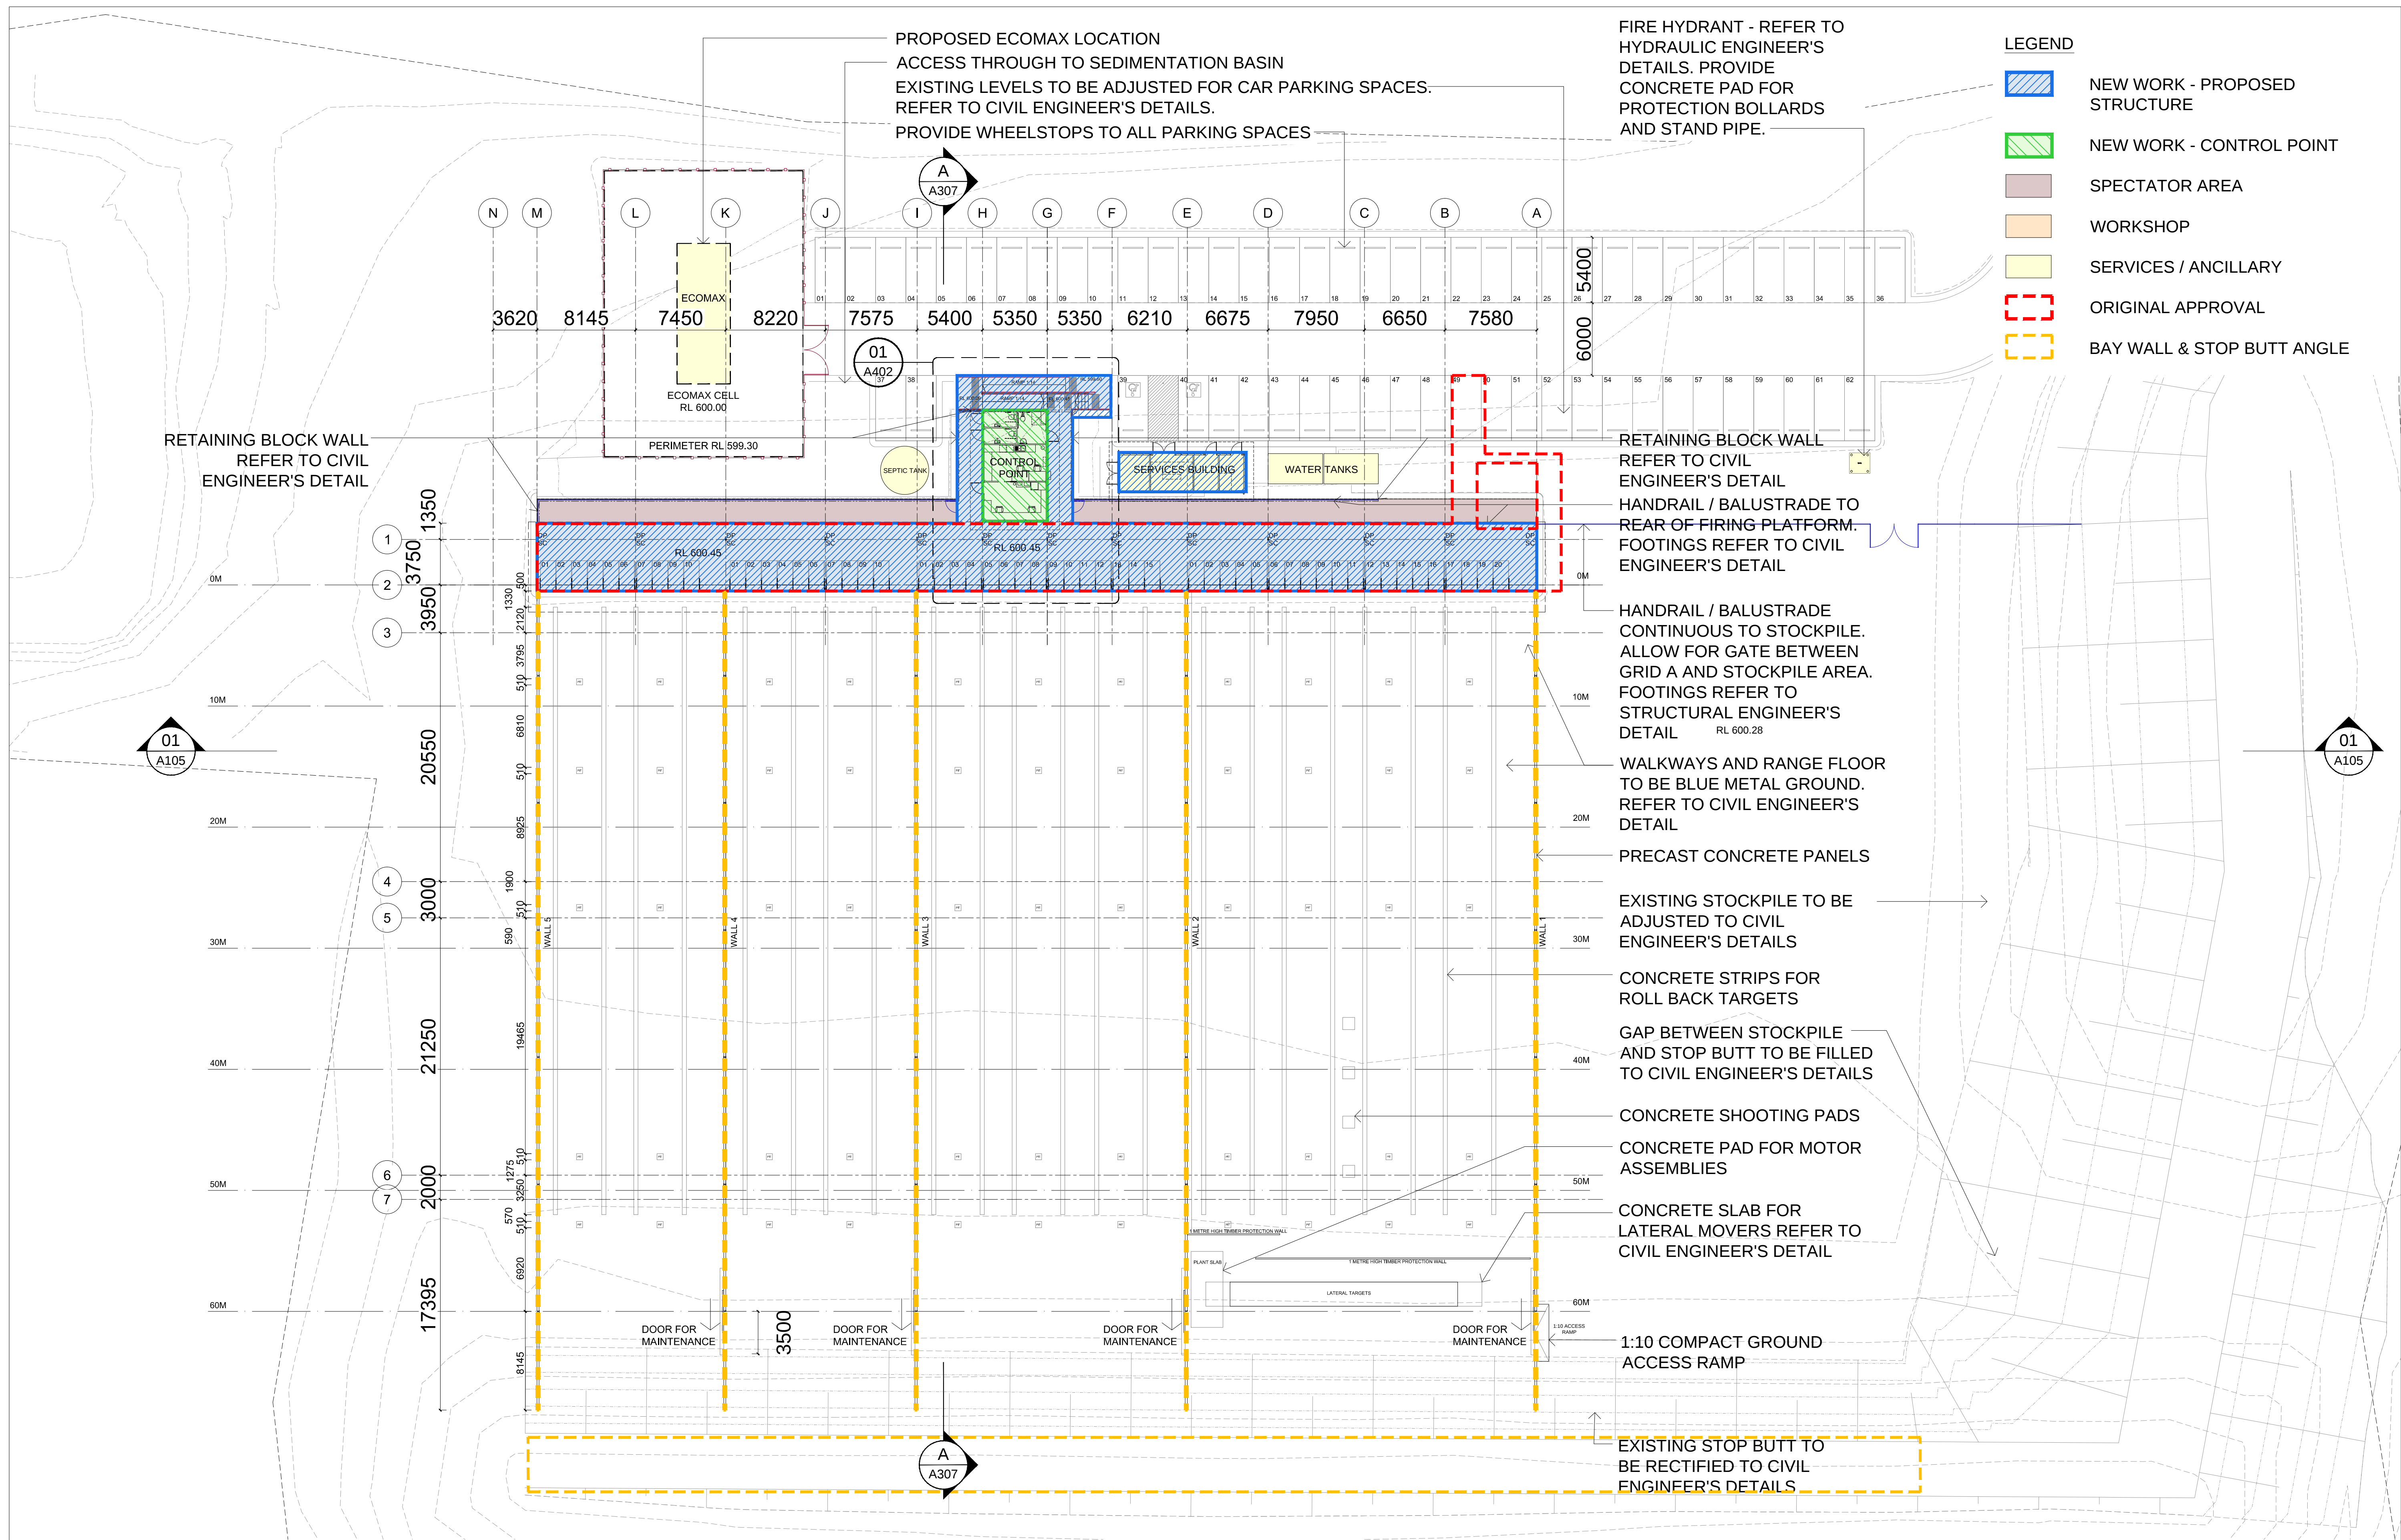

- LEGEND
- NEW WORK - PROPOSED STRUCTURE
 - NEW WORK - CONTROL POINT
 - SPECTATOR AREA
 - WORKSHOP
 - SERVICES / ANCILLARY
 - ORIGINAL APPROVAL
 - BAY WALL & STOP BUTT ANGLE

SECTION 75W PLANS

REV	DESCRIPTION	DRAWN	CHECK	DATE				ADDRESS	PROJECT	JOB NUMBER	SCALES	SHEET
N	SECTION 75W PLANS	BC	ST	MAY 16				WATTLE RIDGE ROAD, HILL TOP	SOUTHERN HIGHLANDS REGIONAL SHOOTING COMPLEX	2015.1173	1:250 @ A1	A301/75W
O	SECTION 75W PLANS	BC	ST	JUN 16				CLIENT	DRAWING TITLE	DRAWN	DATE	REV
P	SECTION 75W PLANS / UPDATED LEGEND	BC	ST	JUN 16				OFFICE OF SPORT	50 METRE RANGE: SITE PLAN	BC	JUN 16	(P)


NSW GOVERNMENT

Office of Sport

SUITE 212, LEVEL 2, 4-10 GOULBURN ST.
SYDNEY NSW 2000 AUSTRALIA
TEL: (02) 9588 5788 FAX: (02) 9584 3332
EMAIL: arch@ds-studio.com.au
WEB: www.ds-studio.com.au

NOMINATED ARCHITECT:
SIMION TSO REG NO.5422
ACN: 096 506 008 ABN: 93 096 506 008

THIS DESIGN/COPYRIGHT MAY NOT BE REPRODUCED WITHOUT THE WRITTEN PERMISSION OF THE ARCHITECT. REQUIRED DIMENSIONS TO BE USED IN PREFERENCE TO SCALING & ALL DIMENSIONS TO BE CHECKED ON SITE.

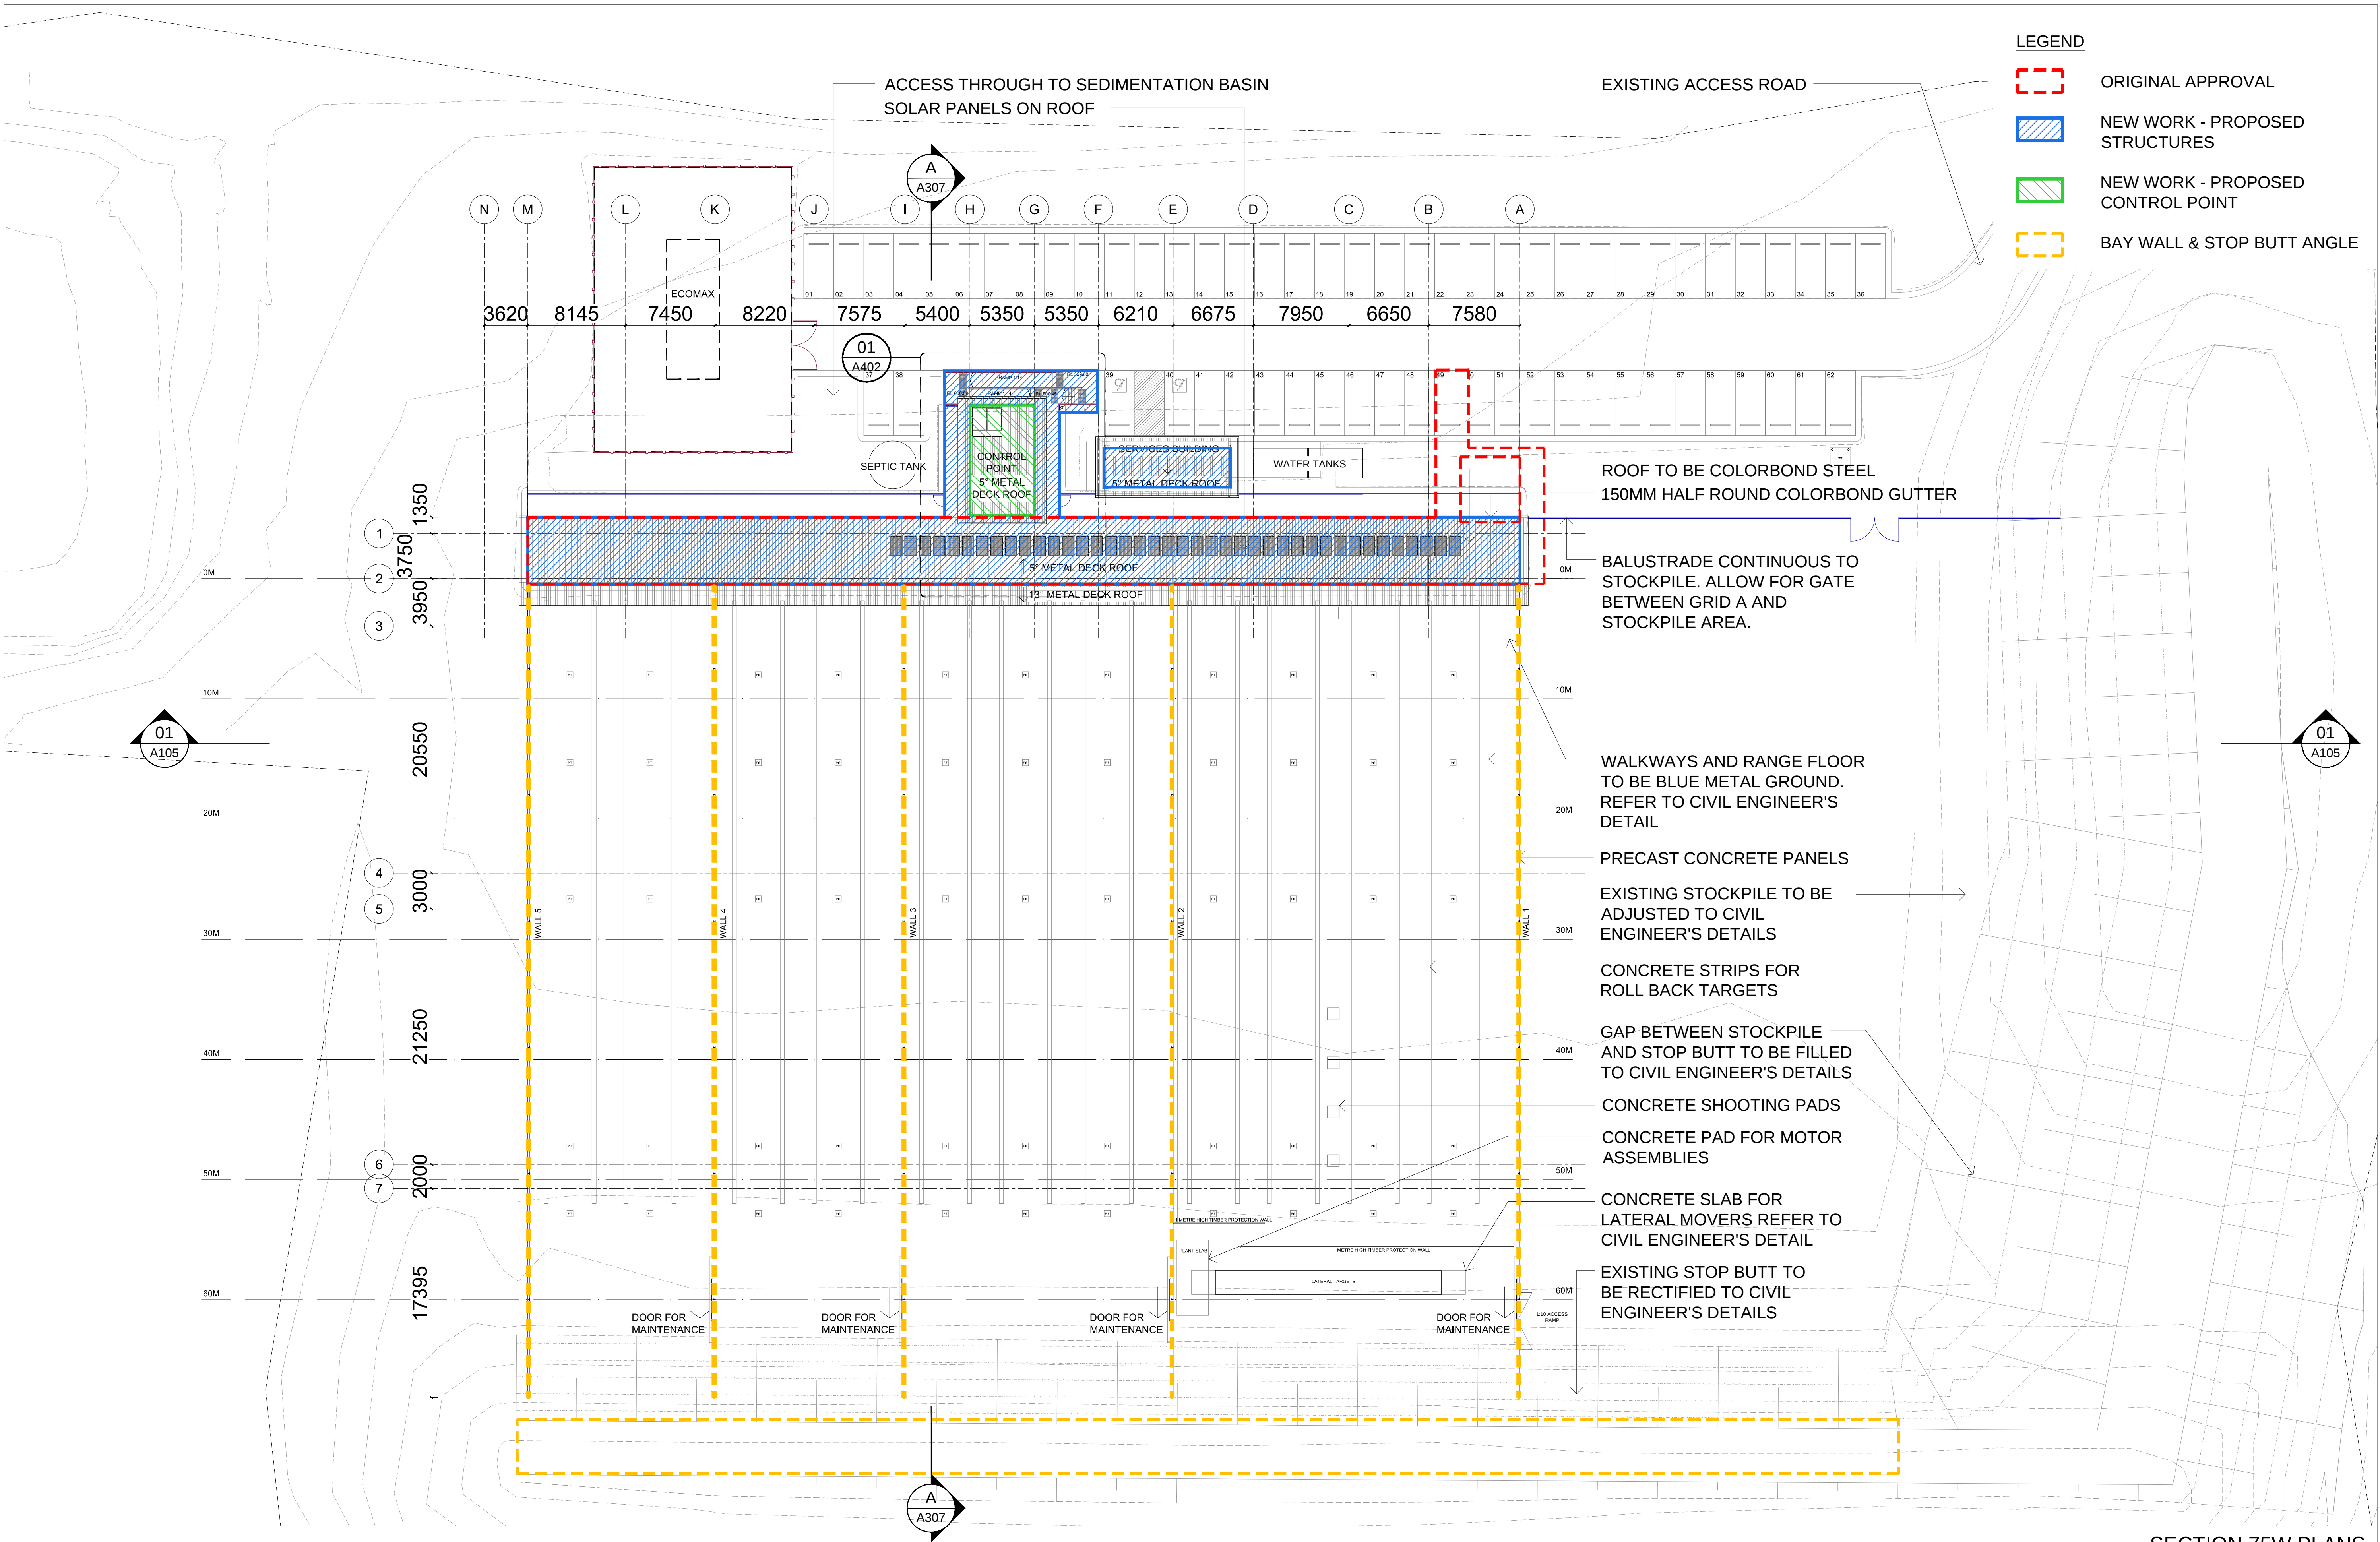

- LEGEND
- ORIGINAL APPROVAL
 - NEW WORK - PROPOSED STRUCTURES
 - NEW WORK - PROPOSED CONTROL POINT
 - BAY WALL & STOP BUTT ANGLE

SECTION 75W PLANS

REV	DESCRIPTION	DRAWN	CHECK	DATE
N	SECTION 75W PLAN	BC	ST	MAY 16
O	SECTION 75W PLAN / UPDATED LEGEND	BC	ST	JUN 16



ADDRESS	WATTLE RIDGE ROAD, HILL TOP
CLIENT	OFFICE OF SPORT

PROJECT	SOUTHERN HIGHLANDS REGIONAL SHOOTING COMPLEX
DRAWING TITLE	50 METRE RANGE: ROOF PLAN


JOB NUMBER	2015.1173	SCALES	1:250 @ A1	SHEET	A302/75W
DRAWN	BC	DATE	JUN 16	REV	(O)



Architects Pty Limited

SUITE 212, LEVEL 2, 4-10 GOULBURN ST.
SYDNEY NSW 2000 AUSTRALIA
TEL: (02) 9588 5788 FAX: (02) 9584 3332
EMAIL: arch@d-studio.com.au
WEB: www.d-studio.com.au


NOMINATED ARCHITECT:
SIMION TSO
ACN: 096 506 008 ABN: 93 096 506 008

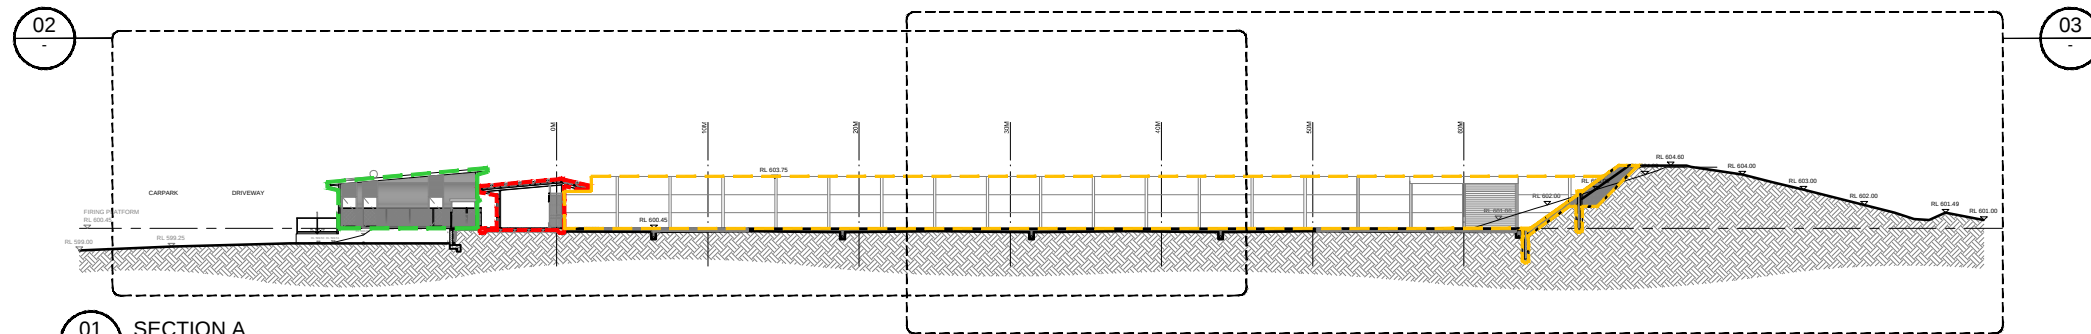


LEGEND

- ORIGINAL APPROVAL
- NEW WORK - STOP BUTT ANGLE
- NEW WORK - CONTROL POINT

SECTION A
SCALE 1:500 @ A3

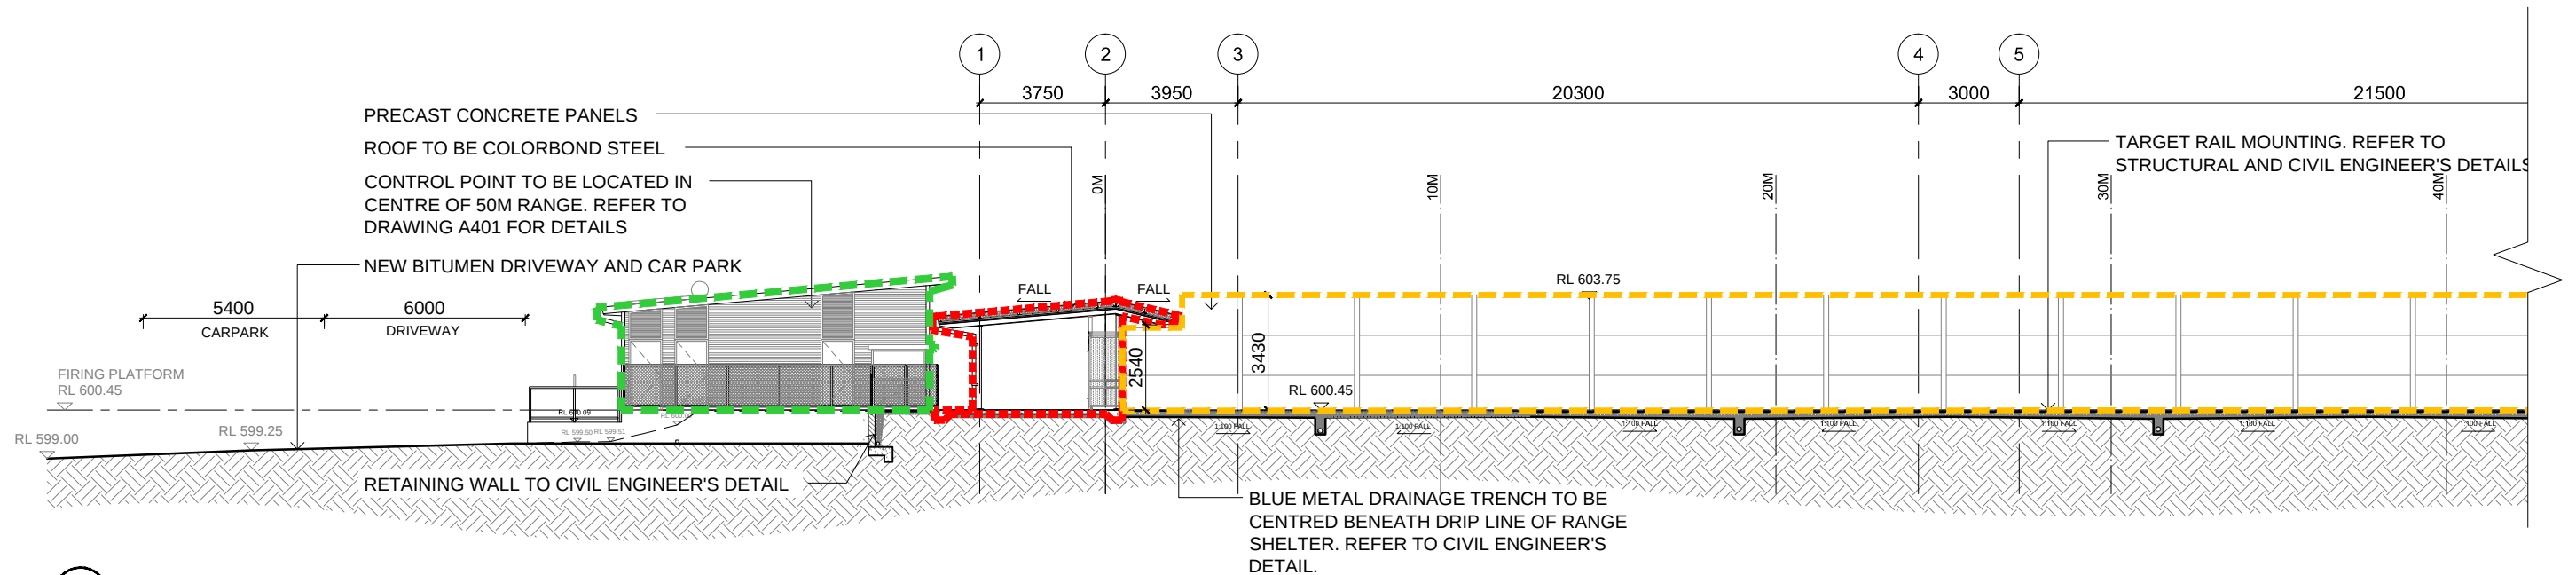

SECTION A (GRID 1 - 5)
SCALE 1:200 @ A3

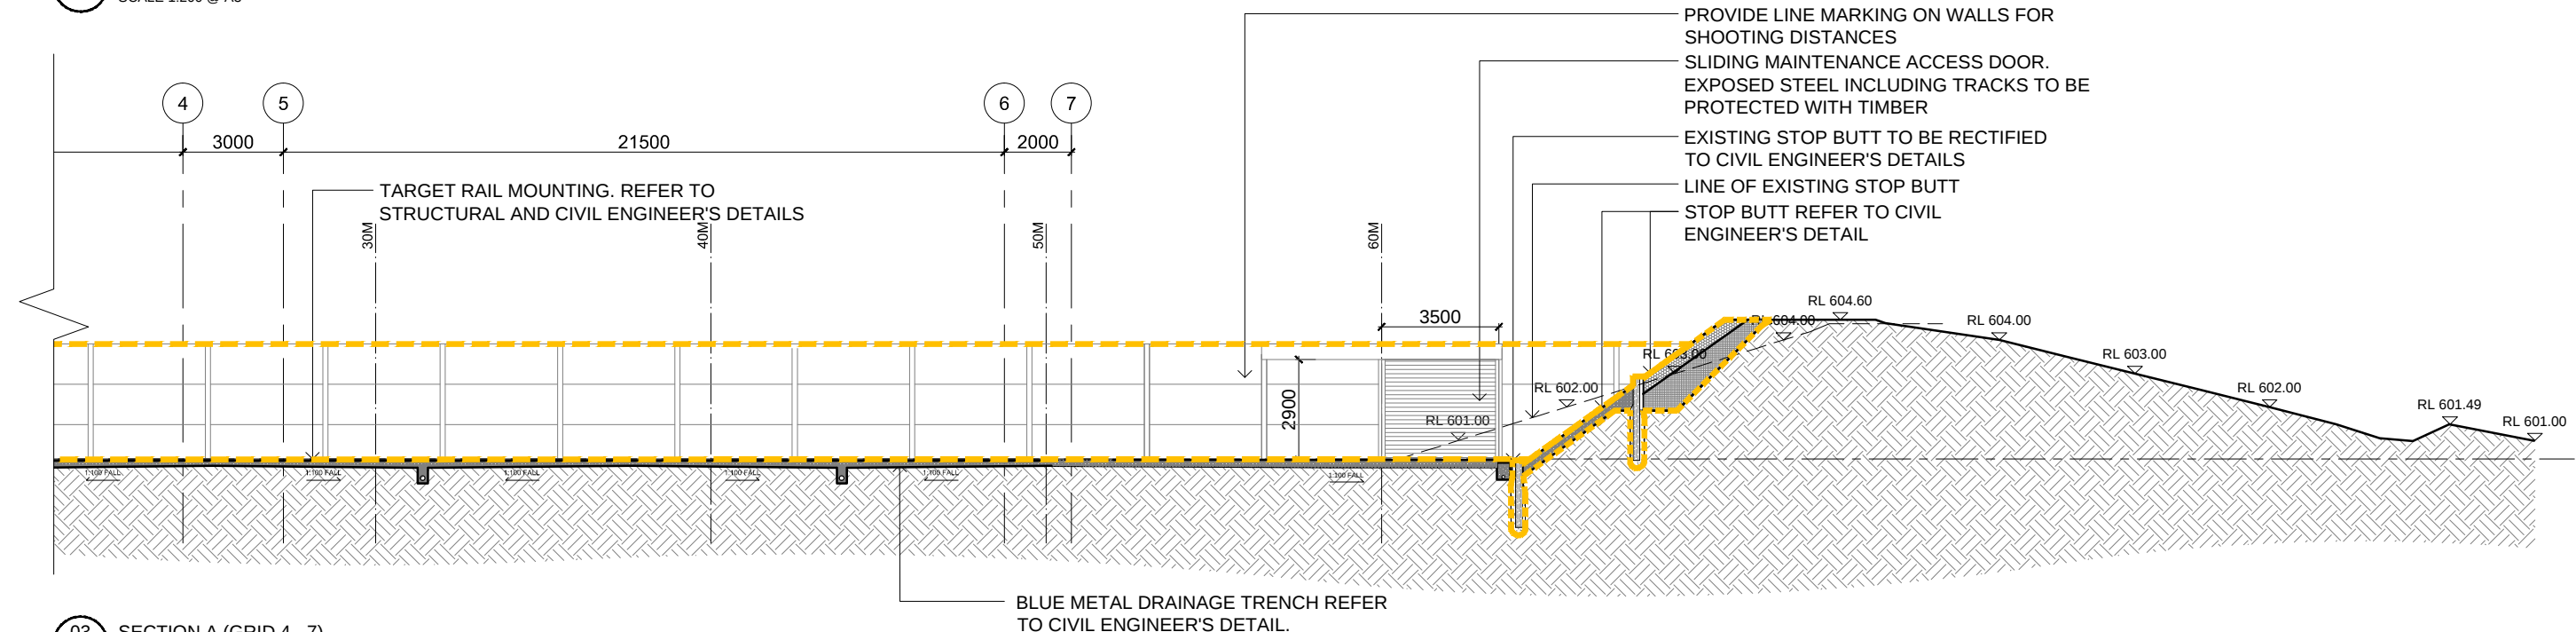

SECTION A (GRID 4 - 7)
SCALE 1:200 @ A3

SECTION 75W PLANS

REV	DESCRIPTION	DRAWN	CHECK	DATE
I	SECTION 75W PLAN	BC	ST	JUN 16
J	SECTION 75W PLAN / HATCHING / UPDATED LEGEND	BC	ST	JUN 16



ADDRESS
WATTLE RIDGE ROAD, HILL TOP

CLIENT
OFFICE OF SPORT

PROJECT
SOUTHERN HIGHLANDS REGIONAL SHOOTING COMPLEX

DRAWING TITLE
50 METRE RANGE: SECTIONS

JOB NUMBER
2015.1173

DRAWN
BC

SCALES
AS NOTED

DATE
JUN 16

SHEET
A307/75W


REV
(J)




SUITE 212, LEVEL 2, 4-10 GOULBURN ST,
SYDNEY NSW 2000 AUSTRALIA
TEL: (02) 9555 0788 FAX: (02) 9554 5352
EMAIL: arch@dstudio.com.au
WEB: www.dstudio.com.au

NOMINATED ARCHITECT:
SIMON TSO REG NO. 5422
ACN: 096 506 008 ABN: 93 096 506 008


THESE DOCUMENTS ARE THE PROPERTY OF DSTUDIO ARCHITECTS PTY LIMITED. NO PART OF THESE DOCUMENTS MAY BE REPRODUCED OR TRANSMITTED IN ANY FORM OR BY ANY MEANS, WITHOUT THE WRITTEN PERMISSION OF THE ARCHITECT. DIMENSIONS TO BE CHECKED ON SITE.

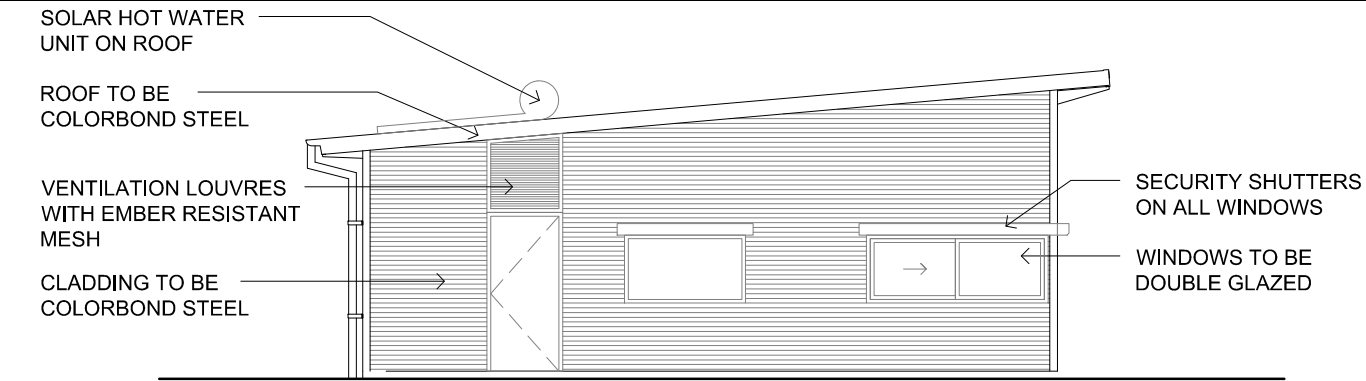


01 ELEVATION A

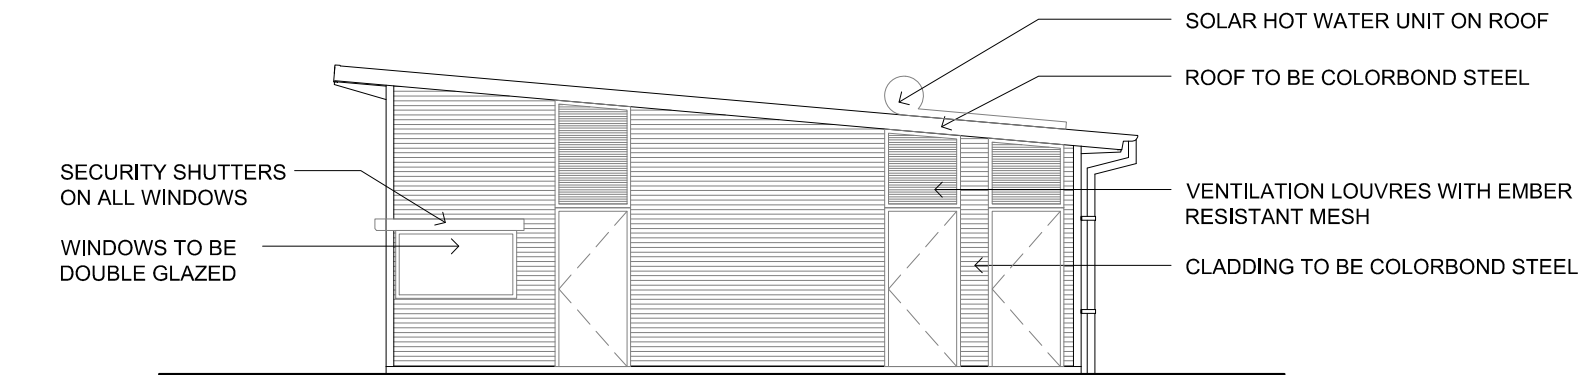


02 ELEVATION B

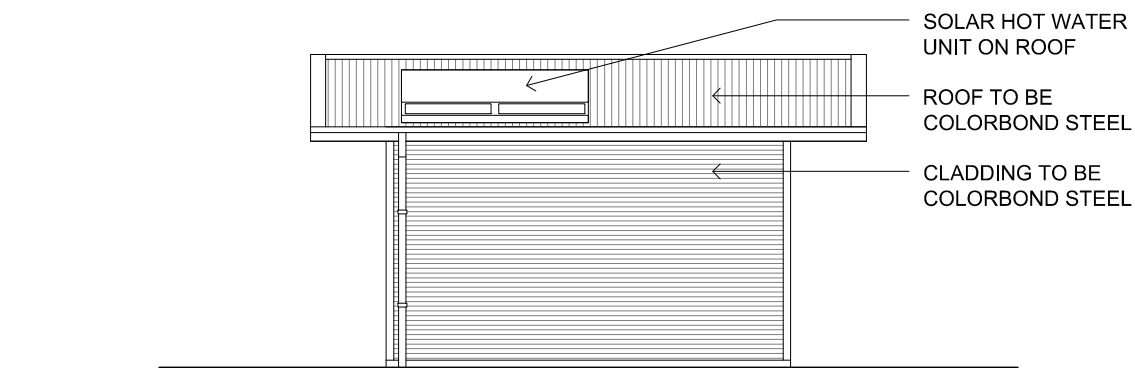


03 ELEVATION C

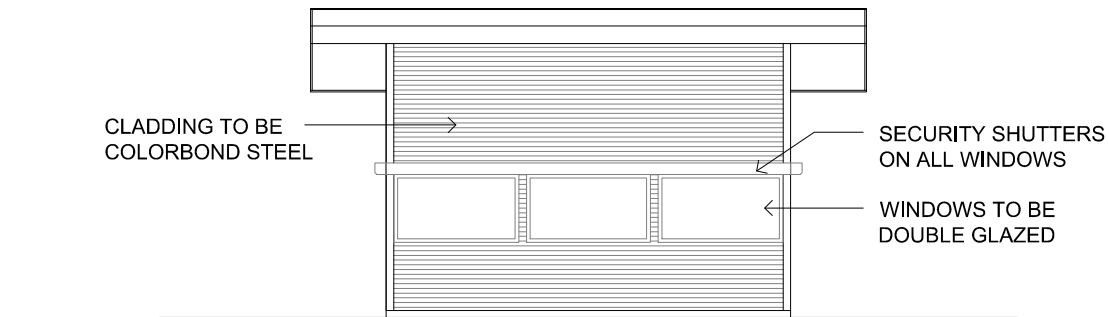


04 ELEVATION D

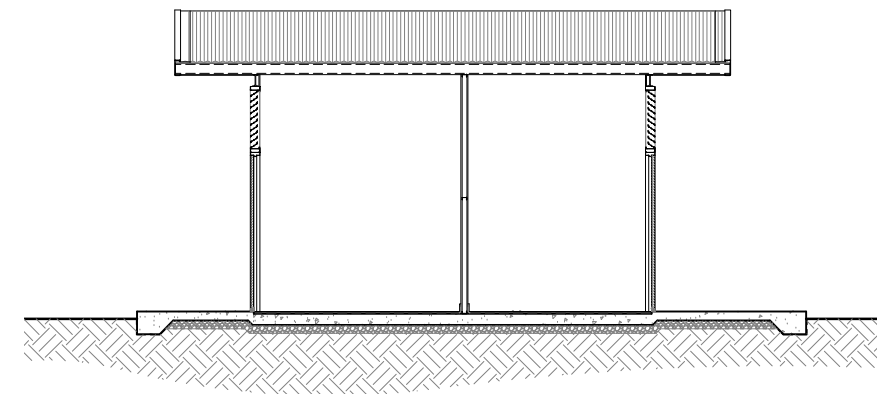

05 SECTION A

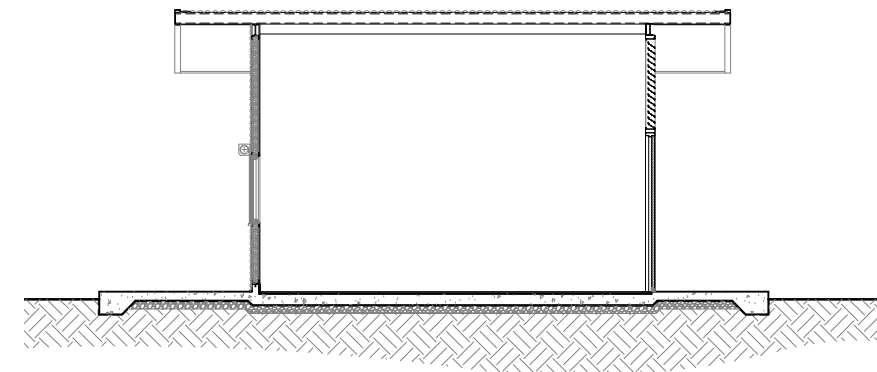

06 SECTION B

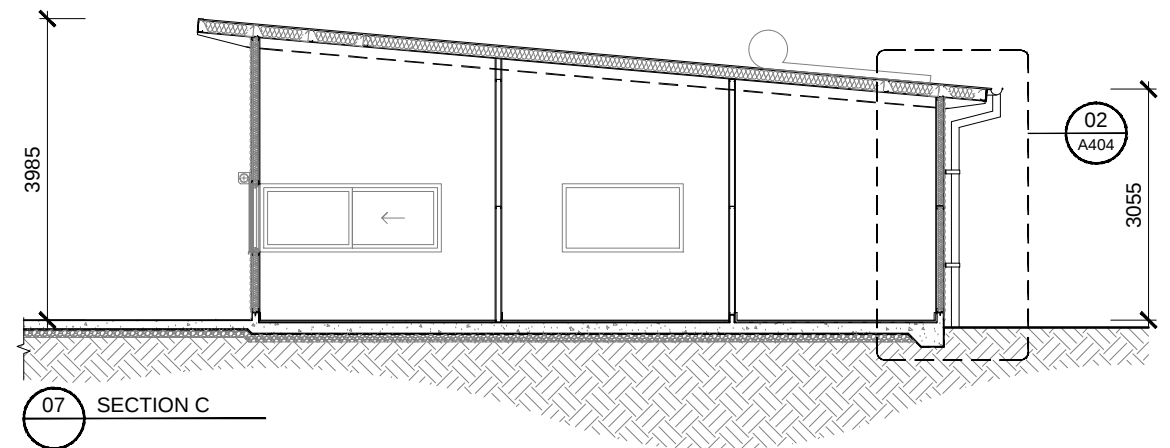

07 SECTION C

SECTION 75W PLANS

REV	DESCRIPTION	DRAWN	CHECK	DATE
E	SECTION 75W PLANS	SC	ST	JUN 16



ADDRESS	WATTLE RIDGE ROAD, HILL TOP
CLIENT	OFFICE OF SPORT

PROJECT	SOUTHERN HIGHLANDS REGIONAL SHOOTING COMPLEX
DRAWING TITLE	TYPICAL CONTROL POINT: ELEVATIONS & SECTIONS

JOB NUMBER	2015.1173
DRAWN	BC

SCALES	1:100 @ A3
DATE	JUN 16

SHEET	A402/75W
REV	(E)



SUITE 212, LEVEL 2, 4-10 GOULBURN ST.
SYDNEY NSW 2000 AUSTRALIA
TEL: (02) 9558 1788 FAX: (02) 9558 3332
EMAIL: arch@ds-studio.com.au
WEB: www.ds-studio.com.au
NOMINATED ARCHITECT:
SIMON TSO REG NO. 5422
ACN: 096 506 008 ABN: 93 096 506 008
THIS DRAWING IS THE PROPERTY OF DStudio. IT IS TO BE USED IN PREFERENCE TO ANY OTHER DRAWING. ALL DIMENSIONS TO BE CHECKED ON SITE.