

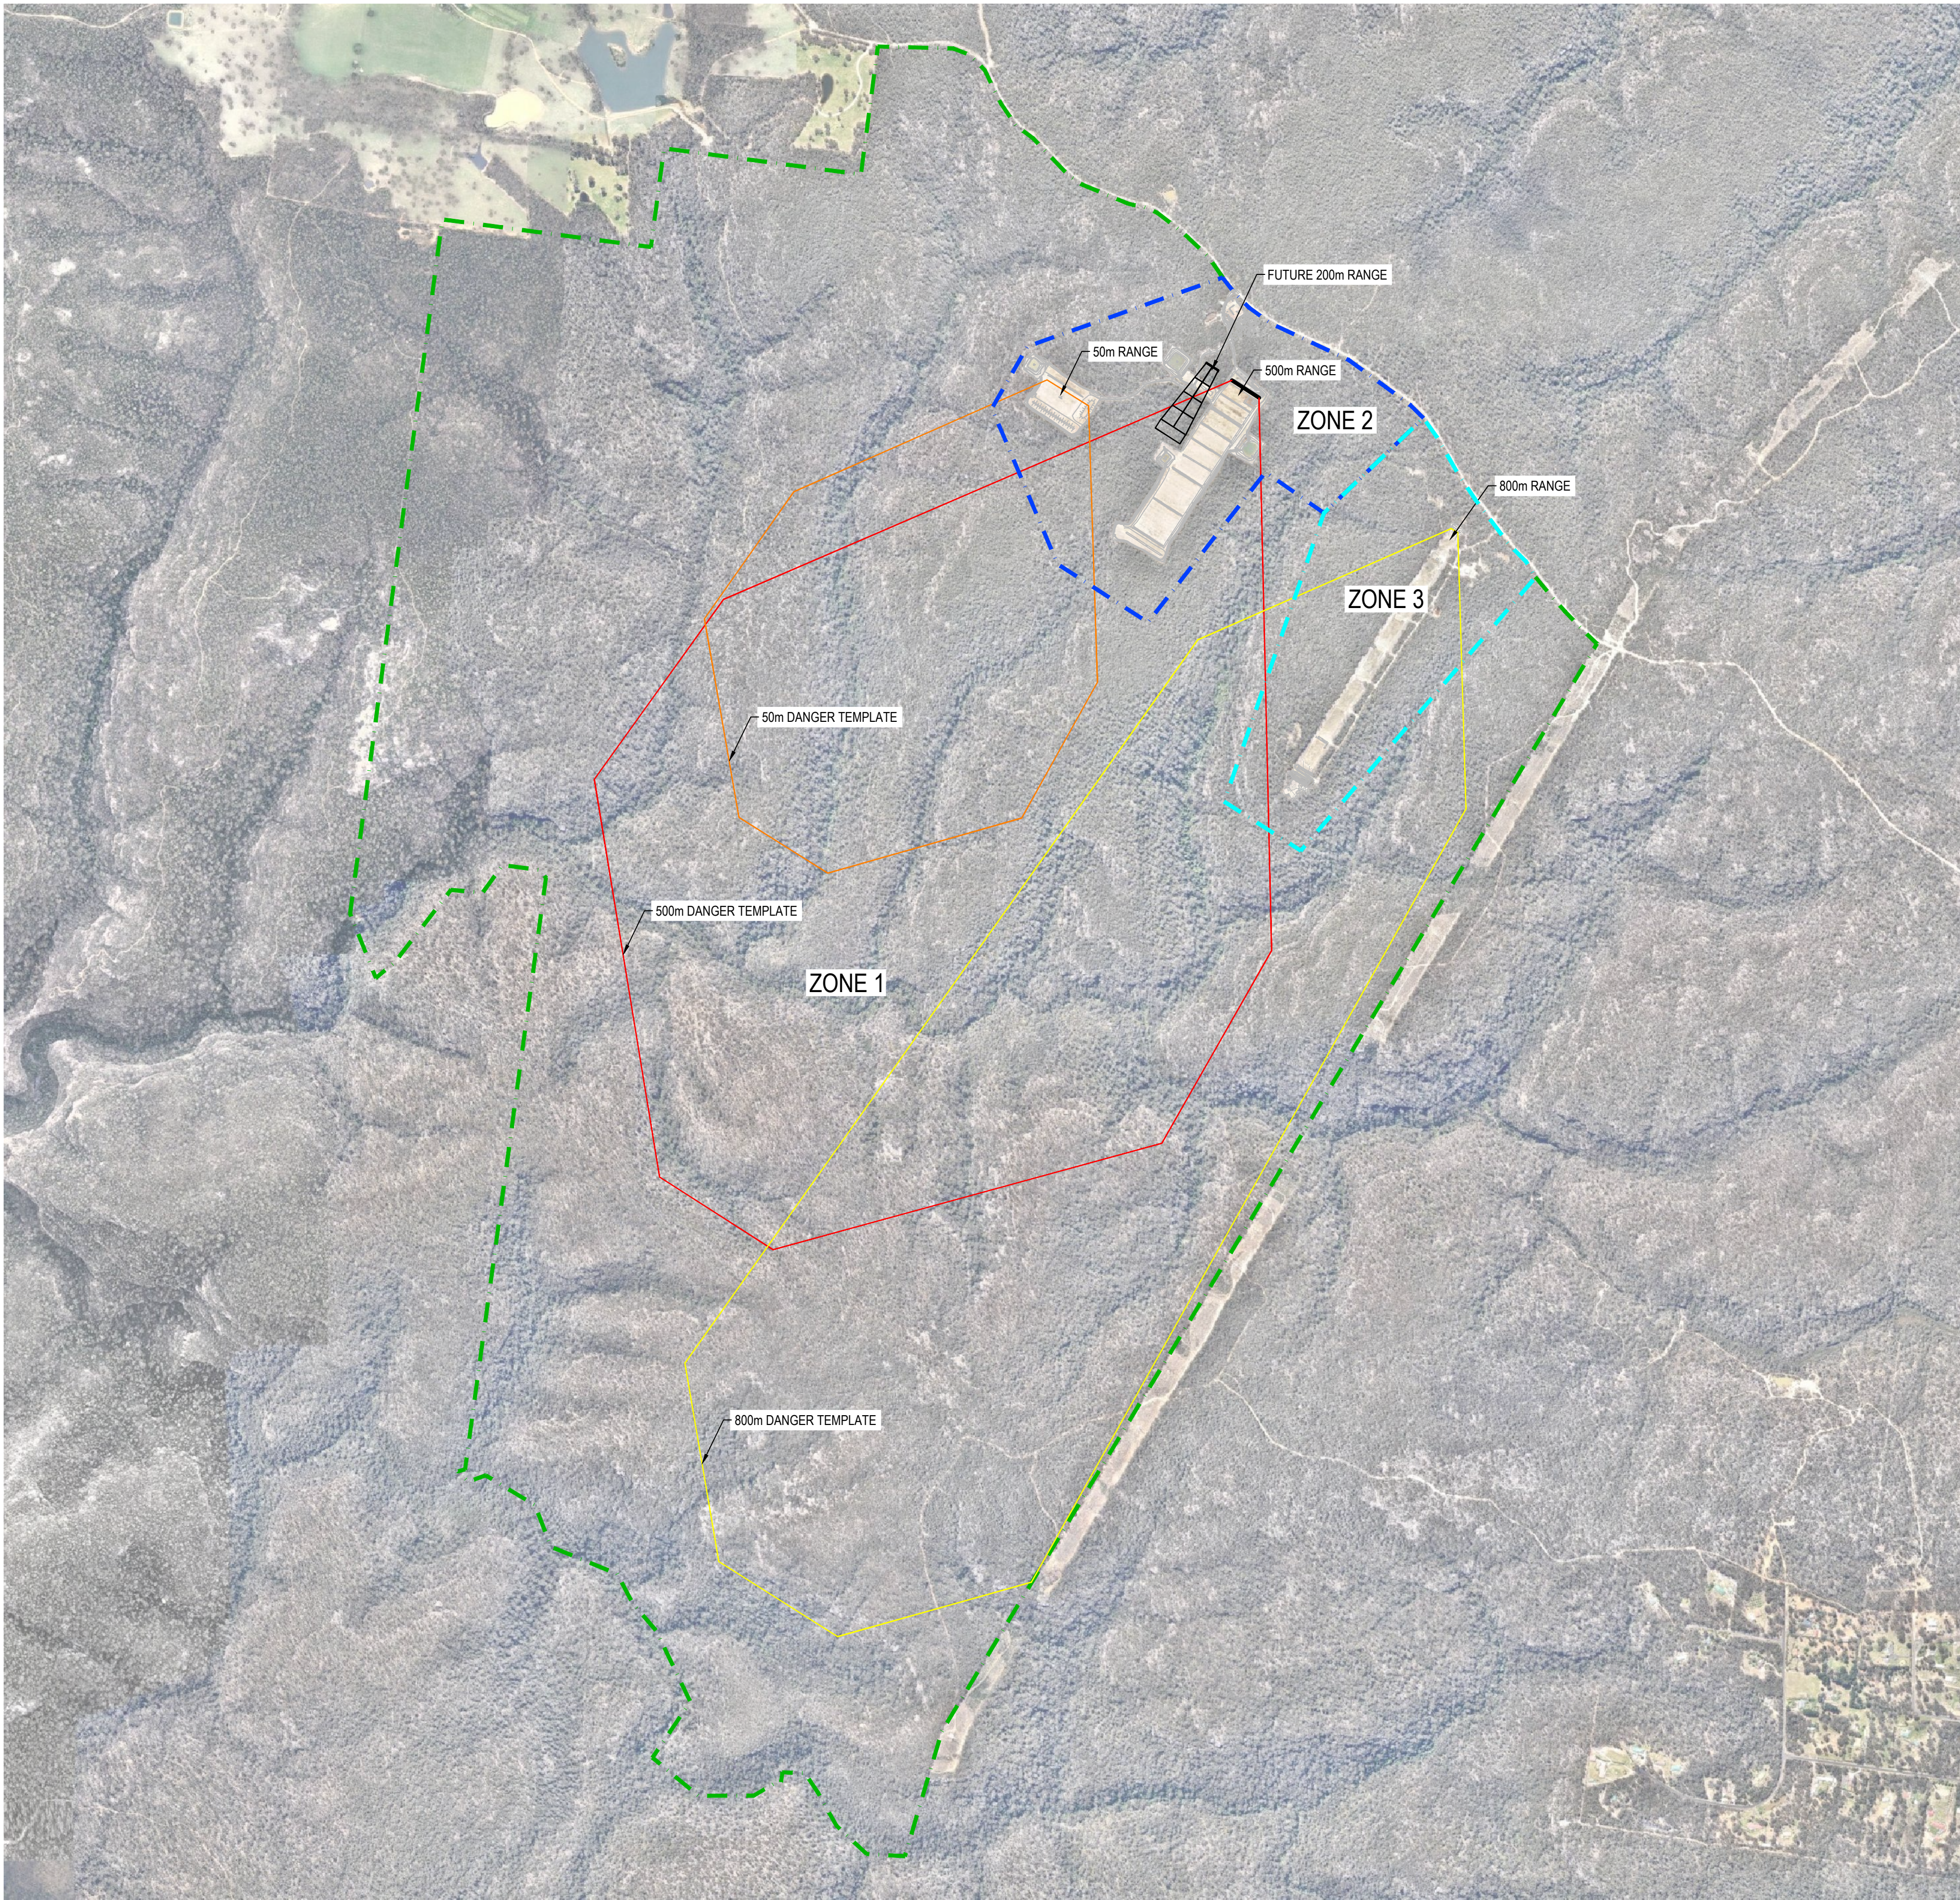


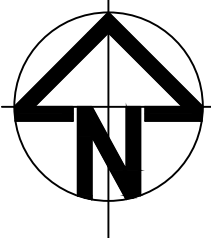

- LEGEND**
- ZONE 1 - BUSHLAND
 - ZONE 2 - PROPOSED DEVELOPMENT AREA
 - ZONE 3 - EXISTING DEVELOPMENT AREA

01	ISSUE INFORMATION	27/02/2017
Issue	Description	Date

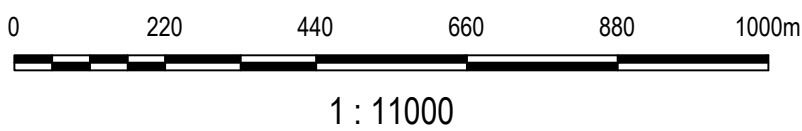

Status	TENDER NOT TO BE USED FOR CONSTRUCTION	
Scales	1 : 11000	Current Issue Signatures
Original Size	A1	Drawn M. OLAYA
Height Datum	AHD	Designed B. CHISWELL
Grid	MGA	Checked S. KINSEY
Filename:	SKC014-OverallSitePlan.dwg	

Project	SOUTHERN HIGHLANDS REGIONAL SHOOTING COMPLEX	
Title	OVERALL SITE PLAN	



Arcadis Australia Pacific Pty Limited
Level 5, 141 Walker Street
NORTH SYDNEY NSW 2060
ABN 76 104 485 289

Tel: +61 (0)2 8907 9000
Fax: +61 (0)2 8907 9001
www.arcadis.com

Drawing No.	Project No.	Issue
SKC014	AA008613	01