

LEGEND

- Existing Club - Refer DA1-10-11 for extent of Refurbishments / Demolition. 2394 sqm approx.
- Proposed New Building Works
Major Project Application. 446 sqm approx.
- Proposed New Building Works - External Terraces / Paths with feature ceiling over. 321 sqm approx.
- Landscape Extent
Refer Landscape Architects Details.
- Refurbished Wharf Street Entry Area to new Atrium. 394 sqm approx.

GFA Gross Floor Areas - Proposed New Building Works
New Atrium = 211 sqm
Escape Stairs = 229 sqm

Guest Circulation (Accessible path of travel to comply with AS 1428.1)


Vehicle circulation

Traffic control devices
Road Hump & signage (W5-10B)

- Wharf Street Pedestrian Entry
- Entry Lobby
- New Atrium
- New Glass Lift
- Existing RSL Club & BOH areas
- Services & Store Zone
- Administration
- Services Corridor
- Access to Jack Evans Boat Harbour (JEBH)
- Fire Stairs
- Existing Loading Dock - Refurbished
- Boundary Road - Vehicle Access
- Wharf Road - Vehicle Access
- Landscaping Zone
- Existing Lifts
- Millenium Stair & Lift Core
- Carparking 123 Cars Total (4 Disabled spaces)
- Median separator for traffic control
- Access gate & signage
- New Club Signage (static) to JEBH path
- Existing brickwork fence
- Existing 2m mound to site
- Illuminated club signage refer Drawing 10.42



PROPOSED PLAN - LEVEL 0 (GROUND)
SCALE -1:500

 

THIS DRAWING HAS BEEN PRODUCED BASED ON INFORMATION SUPPLIED BY OTHERS. WHILE ALL ATTEMPTS HAVE BEEN MADE TO ENSURE THE ACCURACY OF THE DRAWING, BAYDEN GODDARD DESIGN WILL NOT BE HELD RESPONSIBLE FOR THE ACCURACY OF THE INFORMATION PROVIDED.

THE WORK DESCRIBED ON THIS/ THESE DRAWING(S) IS COVERED BY COPYRIGHT, AND IS APPLICABLE TO THE PROJECT/SITE ONLY AND MUST NOT BE USED FOR ANY OTHER PURPOSE NOR BE REPRODUCED OR COPIED IN ANY FORM OR BY ANY MEANS WITHOUT THE WRITTEN PERMISSION OF BAYDEN GODDARD DESIGN.

PROJECT:	TWIN TOWNS MAJOR PROJECT APPLICATION stage1	PROJECT No.:	JOB # 335	BAYDEN GODDARD DESIGN
DRAWING TITLE:	PROPOSED PLAN - LEVEL 0 (GROUND)	DATE:	30.04.09	LEVEL 3, 16 QUEENSLAND AVENUE, BROADBEACH, QUEENSLAND 4218
CLIENT:	TWIN TOWNS SERVICES CLUB	DA1-10.21	REV. C	TELEPHONE +61 7 55926 188
				FACSIMILE +61 7 55926 133
				EMAIL BGD@bgydarchitects.com
				WEBSITE www.bgydarchitects.com

LEGEND

- Existing Club - Refer DA1-10-12 for extent of Refurbishments / Demolition. 5055 sqm GFA approx.
- Proposed New Building Works
Major Project Application. 2096 sqm GFA approx.
- Proposed New Building Works
External Terraces / Paths. 600 sqm approx.
- Landscape Extent
Refer Landscape Architects Details.


GFA Gross Floor Areas of Proposed New Building Works

Entertainment	= 920 sqm
Circulation	= 588 sqm
Bar	= 36 sqm
Lounge	= 181 sqm
Escape Stairs	= 229 sqm
Void	= 142 sqm
Patron Balcony	= 600 sqm


NOTE: The Level 2 Proposed New Building Works has increased the Existing Club Level 2 internal floor area by 378 sqm (excludes Void & balcony)

Guest Circulation

1. Existing Stair
2. New Atrium
3. Feature Screen
4. New Glass Lift
5. Reception
6. Existing Restaurant & Kitchen
7. Back of House Lift & Stair
8. Existing Flames Restaurant
9. Existing Champions Bar
10. Refurbished Toilets
11. New Toilets
12. New Back of House
13. New Bar & Lounge
14. New Entertaining Area
15. New Fire Escape Stair
16. New Kitchen & Bar
17. Millenium Stair & Lift Core
18. Existing Lifts
19. Existing Images Entertaining Area
20. New Bar
21. New Stage Area
22. New Fire Doors
23. Access to Level 3
24. Balcony / Beer Garden / Outdoor smoking area
25. Glass Balustrading
26. New Entertaining Stage
27. Existing smokers balcony

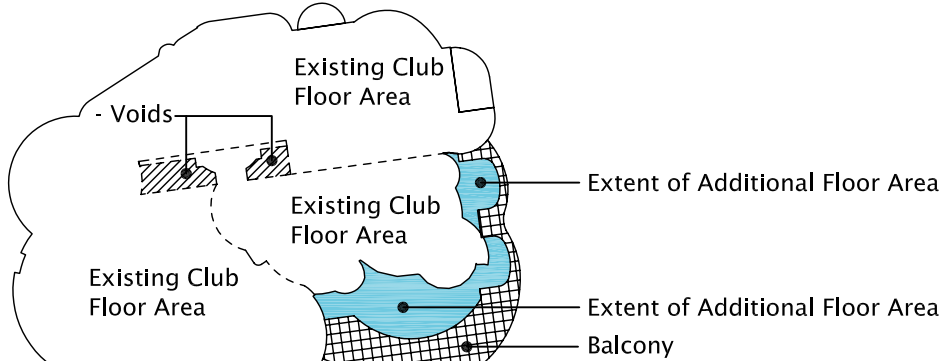

KEY PLAN - LEVEL 2 ADDITIONAL FLOOR AREA

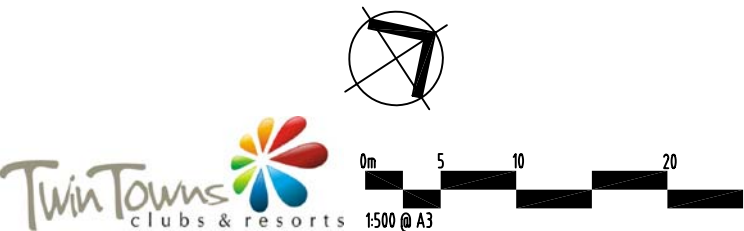

PROPOSED PLAN - LEVEL 2
SCALE -1:500

THIS DRAWING HAS BEEN PRODUCED BASED ON INFORMATION SUPPLIED BY OTHERS. WHILE ALL ATTEMPTS HAVE BEEN MADE TO ENSURE THE ACCURACY OF THE DRAWING, BAYDEN GODDARD DESIGN WILL NOT BE HELD RESPONSIBLE FOR THE ACCURACY OF THE INFORMATION PROVIDED.

THE WORK DESCRIBED ON THIS/THESE DRAWING(S) IS COVERED BY COPYRIGHT, AND IS APPLICABLE TO THE PROJECT/SITE ONLY AND MUST NOT BE REPRODUCED OR COPIED IN ANY FORM OR BY ANY MEANS WITHOUT THE WRITTEN PERMISSION OF BAYDEN GODDARD DESIGN.

PROJECT:	TWIN TOWNS MAJOR PROJECT APPLICATION stage 1	PROJECT No.:	JOB # 33	BAYDEN GODDARD DESIGN
DRAWING TITLE:	PROPOSED PLAN - LEVEL 2	DATE:	30.05.09	LEVEL 3, 16 QUEENSLAND AVENUE, BROADBEACH, QUEENSLAND 4218
CLIENT:	TWIN TOWNS SERVICES CLUB	DA1-10.22	REV. C	TELEPHONE +61 7 55926 188
				FACSIMILE +61 7 55926 133
				EMAIL BGD@bgdarchitects.com
				WEBSITE www.bgdarchitects.com

LEGEND

Existing Club - Refer DA1-10-11 for extent of Refurbishments / Demolition. 2394 sqm approx.

Proposed New Building Works Major Project Application. 446 sqm approx.

Proposed New Accessible Raised Entry Pathway Refer DA1-10.42 for details.

Landscape Extent Refer Landscape Architects Details.


Refurbished Wharf Street Entry Area to new Atrium. 394 sqm approx.

Guest Circulation


Vehicle circulation

Traffic control devices Road Hump & signage (W5-10B)

9000 Visibility distances to accessible entry pathway

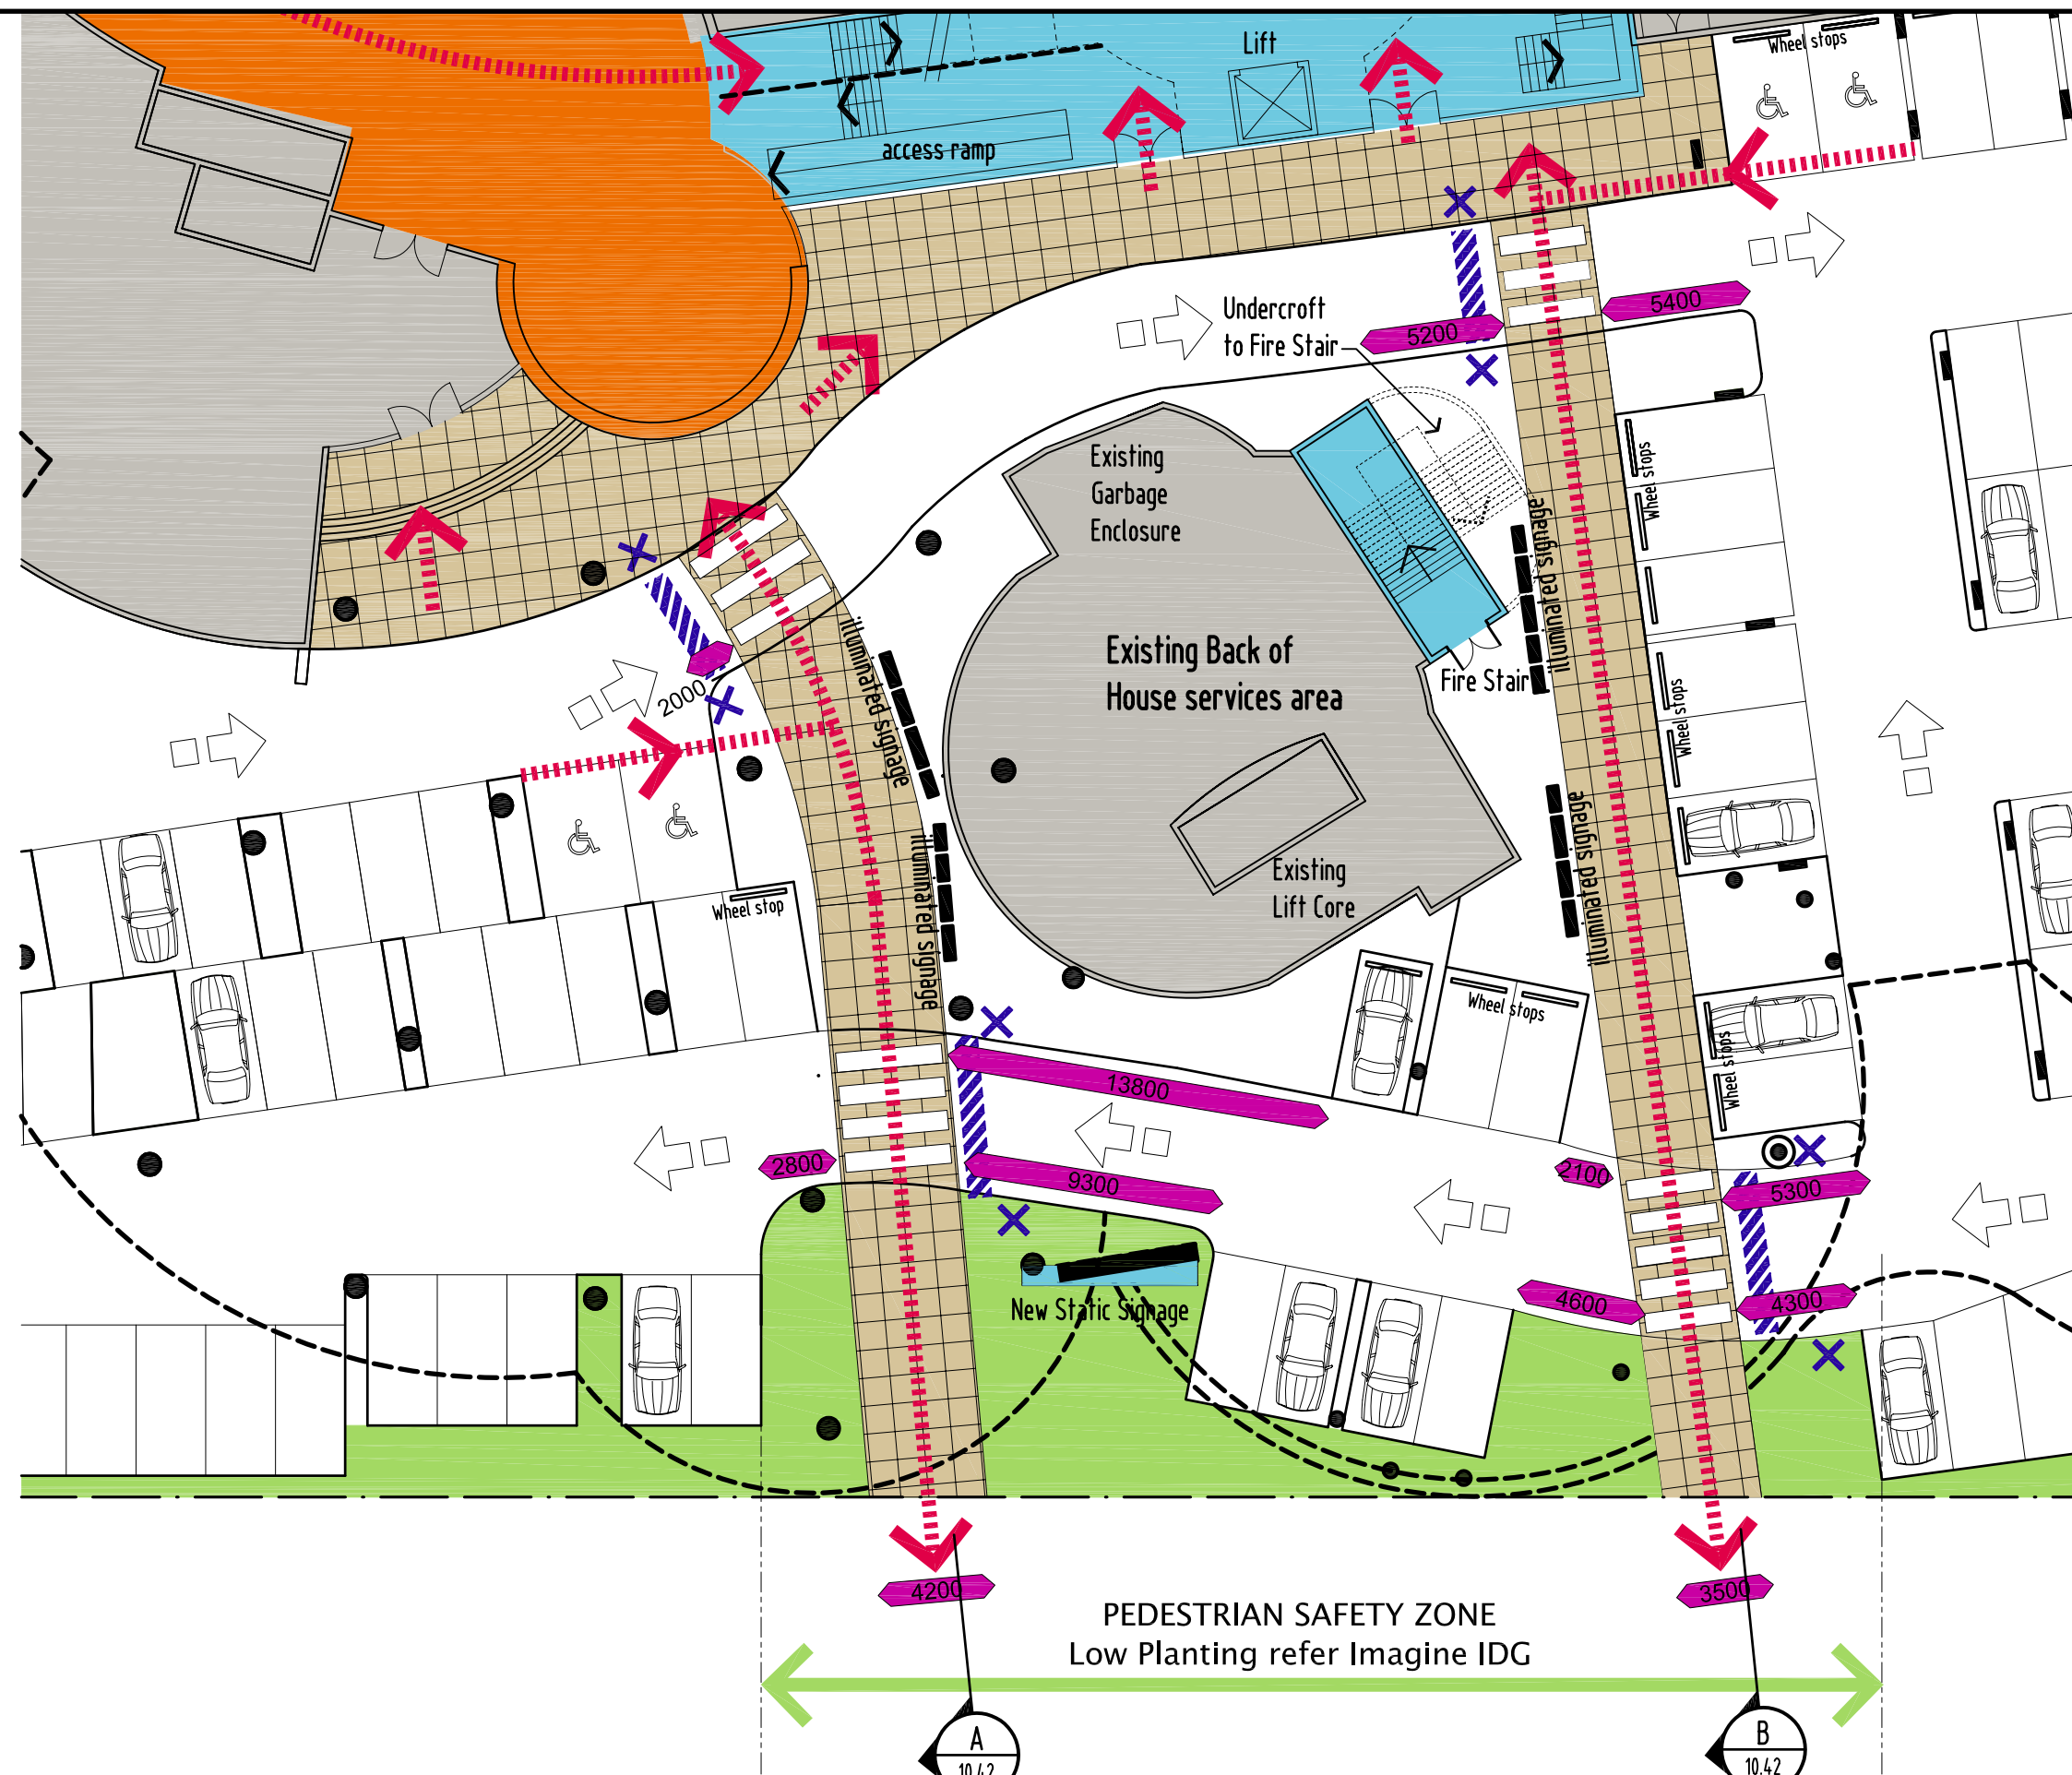

PEDESTRIAN SAFETY ZONE
Low Planting refer Imagine IDG

 

THIS DRAWING HAS BEEN PRODUCED BASED ON INFORMATION SUPPLIED BY OTHERS. WHILE ALL ATTEMPTS HAVE BEEN MADE TO ENSURE THE ACCURACY OF THE DRAWING, BAYDEN GODDARD DESIGN WILL NOT BE HELD RESPONSIBLE FOR THE ACCURACY OF THE INFORMATION PROVIDED.

THE WORK DESCRIBED ON THIS/ THESE DRAWING(S) IS COVERED BY COPYRIGHT, AND IS APPLICABLE TO THE PROJECT/SITE ONLY AND MUST NOT BE USED FOR ANY OTHER PURPOSE NOR BE REPRODUCED OR COPIED IN ANY FORM OR BY ANY MEANS WITHOUT THE WRITTEN PERMISSION OF BAYDEN GODDARD DESIGN.

PROJECT: TWIN TOWNS MAJOR PROJECT APPLICATION stage1

DRAWING TITLE: ENTRY PATH DETAILS

CLIENT: TWIN TOWNS SERVICES CLUB

PROJECT No.: JOB # 335

DATE: 22.04.09




DA1-10.24 REV. A

BAYDEN GODDARD DESIGN
LEVEL 3, 16 QUEENSLAND AVENUE,
BROADBEACH, QUEENSLAND 4218
TELEPHONE +61 7 55926 188
FACSIMILE +61 7 55926 133
EMAIL BGD@bgdarchitects.com
WEBSITE www.bgdarchitects.com




QLD Reg 3430 NSW Reg 1065 Nominated Architect - Bayden Goddard


ABN 71 055 566 040

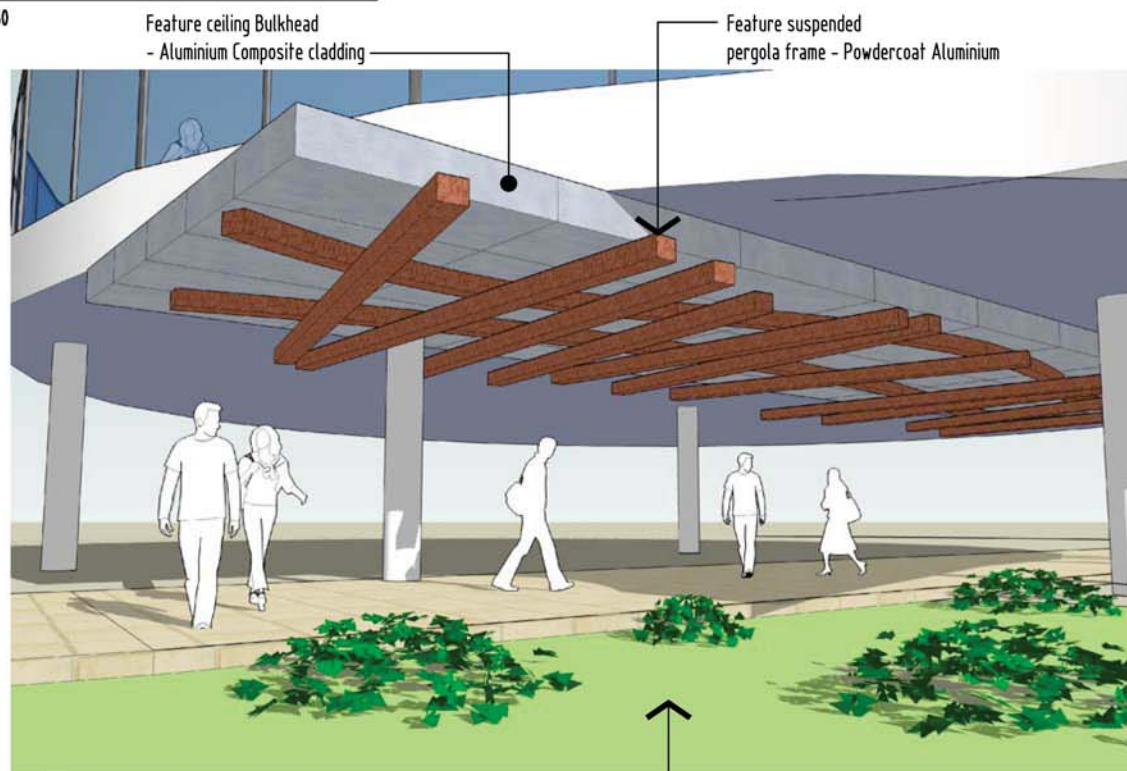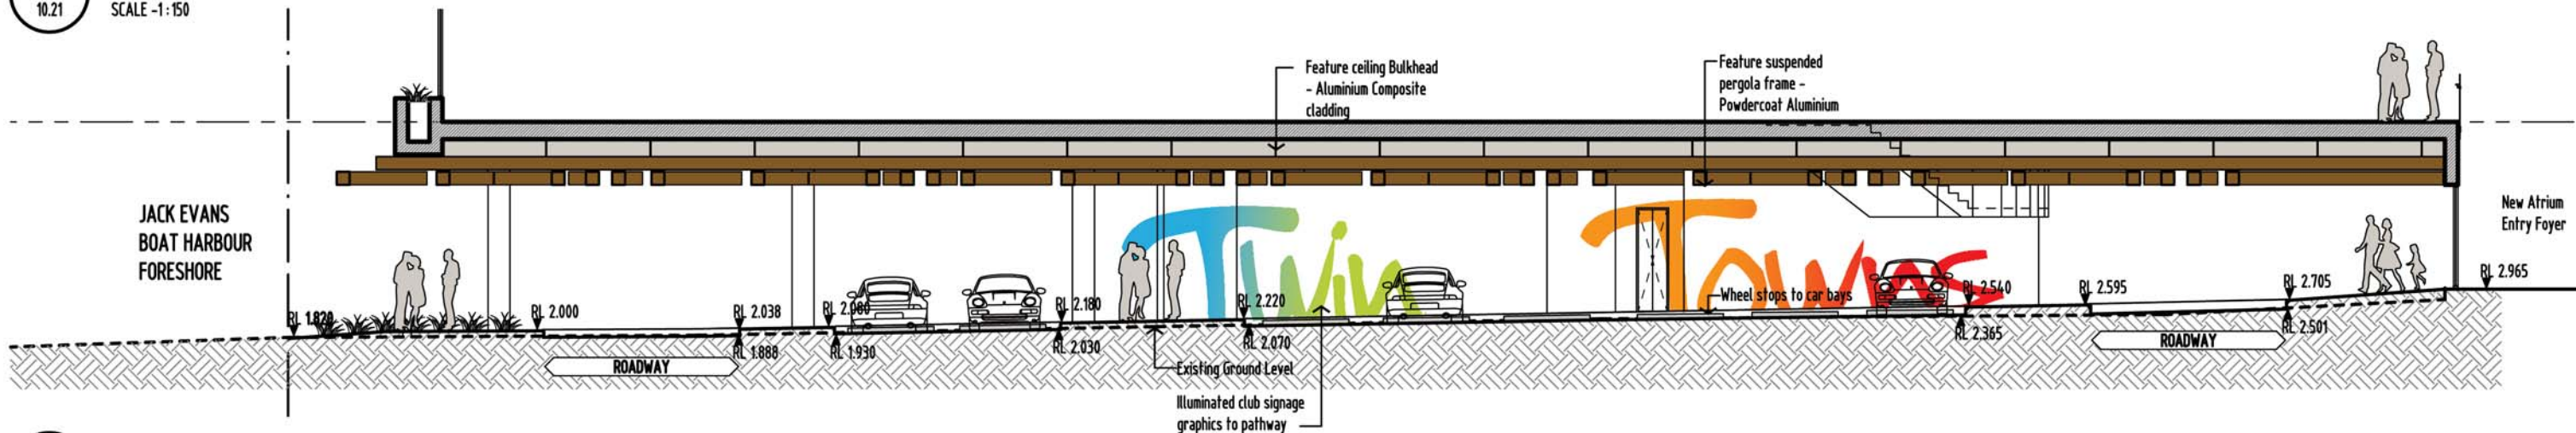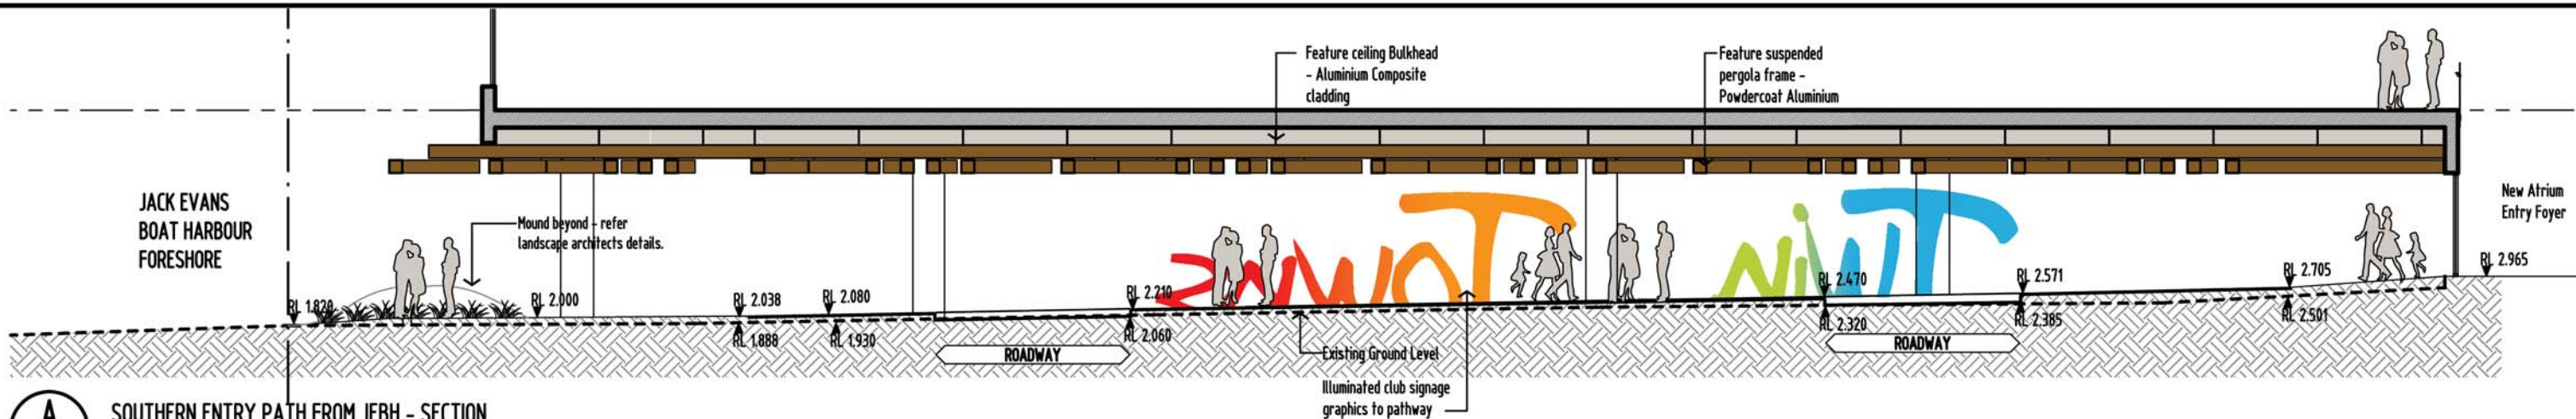

ENTRY AT JACK EVANS BOAT HARBOUR
SCALE -1:nts

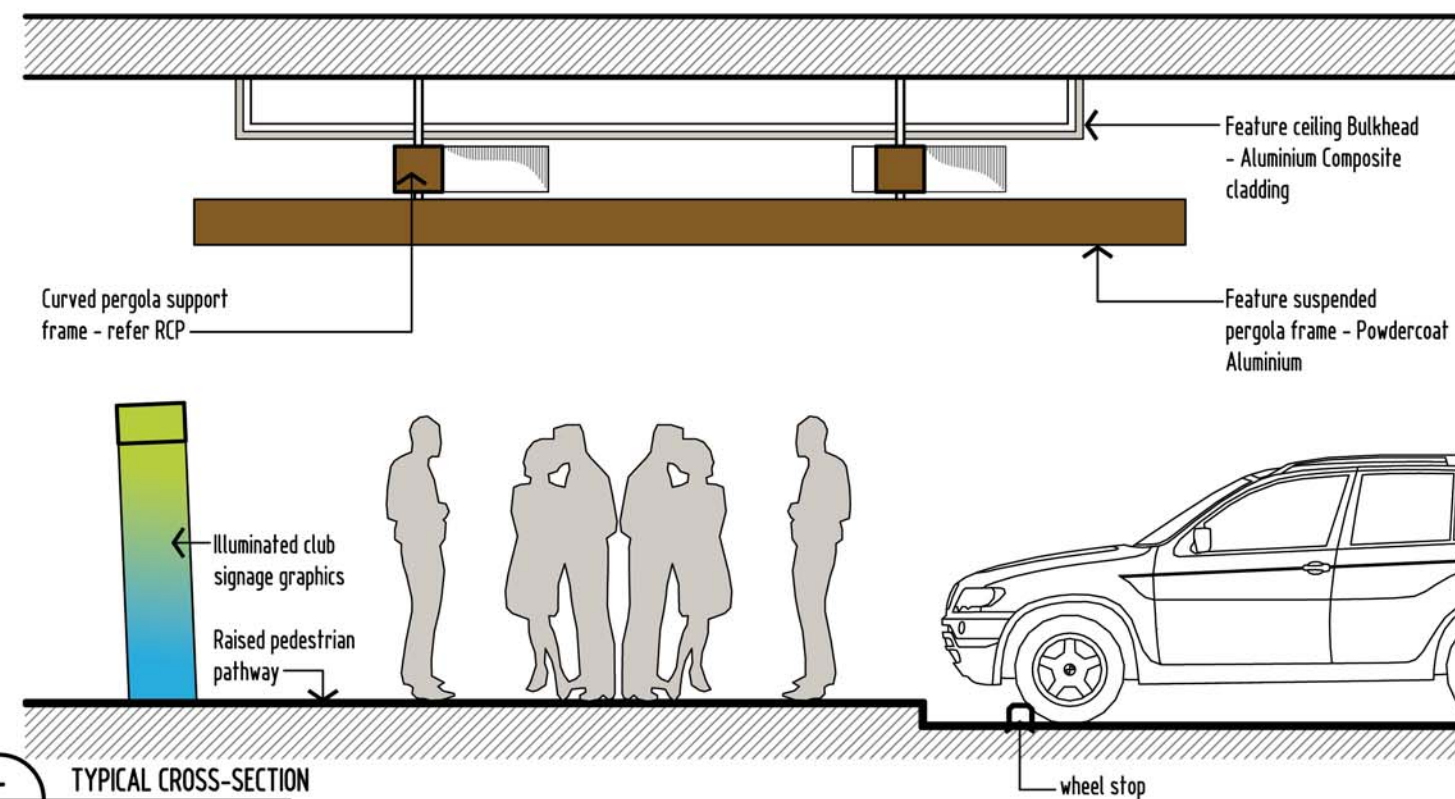

TYPICAL CROSS-SECTION
SCALE -1:50

 

THIS DRAWING HAS BEEN PRODUCED BASED ON INFORMATION SUPPLIED BY OTHERS. WHILE ALL ATTEMPTS HAVE BEEN MADE TO ENSURE THE ACCURACY OF THE DRAWING, BAYDEN GOODARD DESIGN WILL NOT BE HELD RESPONSIBLE FOR THE ACCURACY OF THE INFORMATION PROVIDED.

THE WORK DESCRIBED ON THIS/THOSE DRAWING(S) IS COVERED BY COPYRIGHT, AND IS APPLICABLE TO THE PROJECT/SITE ONLY AND MUST NOT BE USED FOR ANY OTHER PURPOSE NOR BE REPRODUCED OR COPIED IN ANY FORM OR BY ANY MEANS WITHOUT THE WRITTEN PERMISSION OF BAYDEN GOODARD DESIGN.

PROJECT: TWIN TOWNS MAJOR PROJECT APPLICATION
DRAWING TITLE: PROPOSED ENTRY PATH SECTION
CLIENT: TWIN TOWNS SERVICES CLUB



PROJECT No.: JOB # 335
DATE: 31.10.08
DA1-10.42 REV. A

BAYDEN GOODARD DESIGN
LEVEL 3, 16 QUEENSLAND AVENUE,
BROADBEACH, QUEENSLAND 4218
TELEPHONE +61 7 55926 188
FACSIMILE +61 7 55926 133
EMAIL BGD@bgsarchitects.com
WEBSITE www.bgsarchitects.com

B G D
ARCHITECTS

QLD Reg 3439 NSW Reg 7065 Nominated Architect - Bayden Foster Goodard


ABN 71 105 566 044

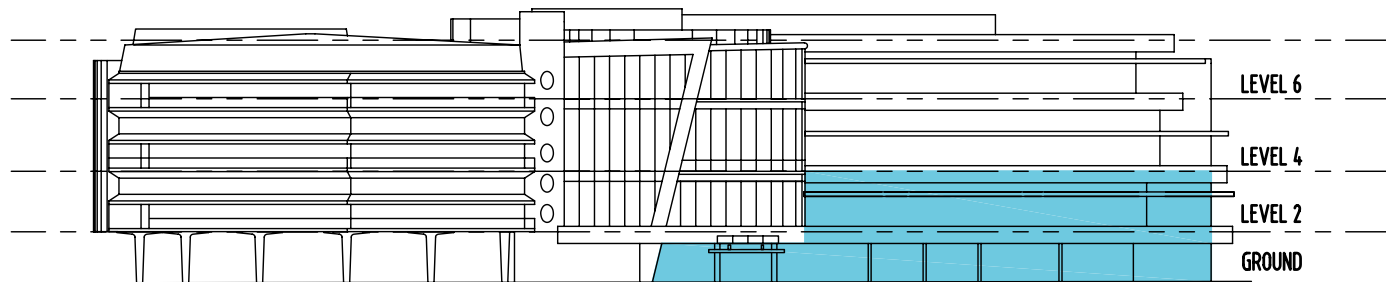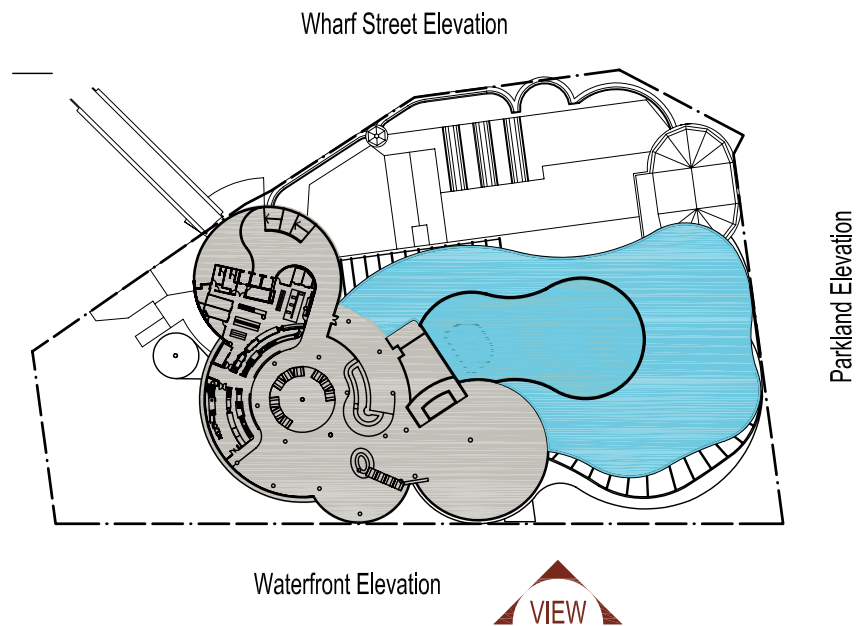


EXTENT OF STAGE 1 WORKS - Waterfront Elevation (Indicated as part of overall 3 stage scheme)

LEGEND

- Existing Club - Refer Details for extent of Refurbishments / Demolition
- Proposed New Building Works Major Project Application

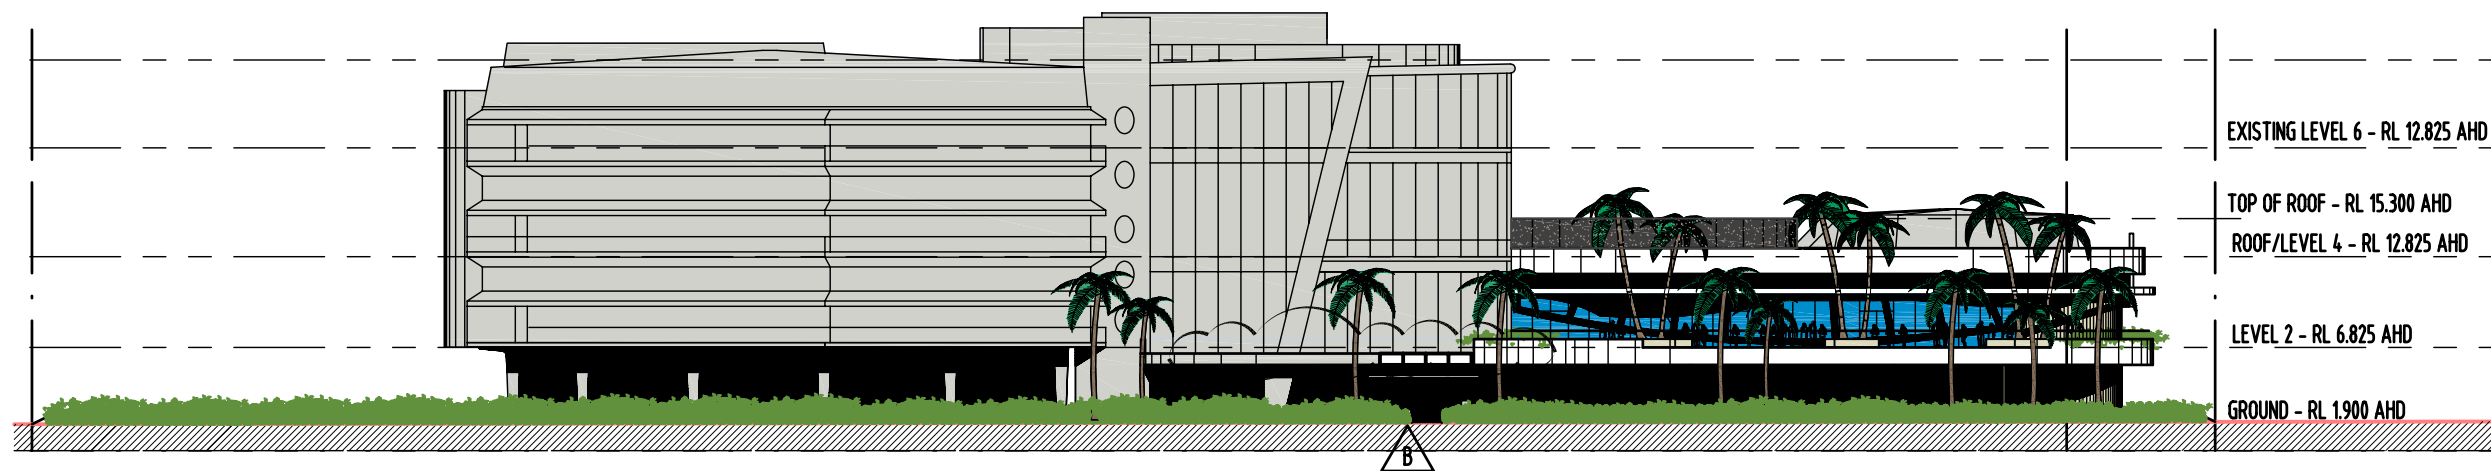

WATERFRONT ELEVATION

 

THIS DRAWING HAS BEEN PRODUCED BASED ON INFORMATION SUPPLIED BY OTHERS. WHILE ALL ATTEMPTS HAVE BEEN MADE TO ENSURE THE ACCURACY OF THE DRAWING, BAYDEN GODDARD DESIGN WILL NOT BE HELD RESPONSIBLE FOR THE ACCURACY OF THE INFORMATION PROVIDED.

THE WORK DESCRIBED ON THIS/THESE DRAWING(S) IS COVERED BY COPYRIGHT, AND IS APPLICABLE TO THE PROJECT/SITE ONLY AND MUST NOT BE USED FOR ANY OTHER PURPOSE NOR BE REPRODUCED OR COPIED IN ANY FORM OR BY ANY MEANS WITHOUT THE WRITTEN PERMISSION OF BAYDEN GODDARD DESIGN.

PROJECT: TWIN TOWNS MAJOR PROJECT APPLICATION
DRAWING TITLE: STAGE 1 - PROPOSED ELEVATIONS
CLIENT: TWIN TOWNS SERVICES CLUB

PROJECT No.: JOB # 335
DATE: 30.04.09
DA1-20-01 REV. B

BAYDEN GODDARD DESIGN
LEVEL 3, 16 QUEENSLAND AVENUE,
BROADBEACH, QUEENSLAND 4218
TELEPHONE +61 7 55926 188
FACSIMILE +61 7 55926 133
EMAIL BGD@bgdarchitects.com
WEBSITE www.bgdarchitects.com



QLD Reg 3430 NSW Reg 7065 Nominated Architect - Bayden Goddard

ABN 71 05 566 040