


EXTENT OF STAGE 1 WORKS - Parkland Elevation


(Indicated as part of overall 3 stage scheme)

LEGEND

- Existing Club - Refer Details for extent of Refurbishments / Demolition
- Proposed New Building Works
Major Project Application

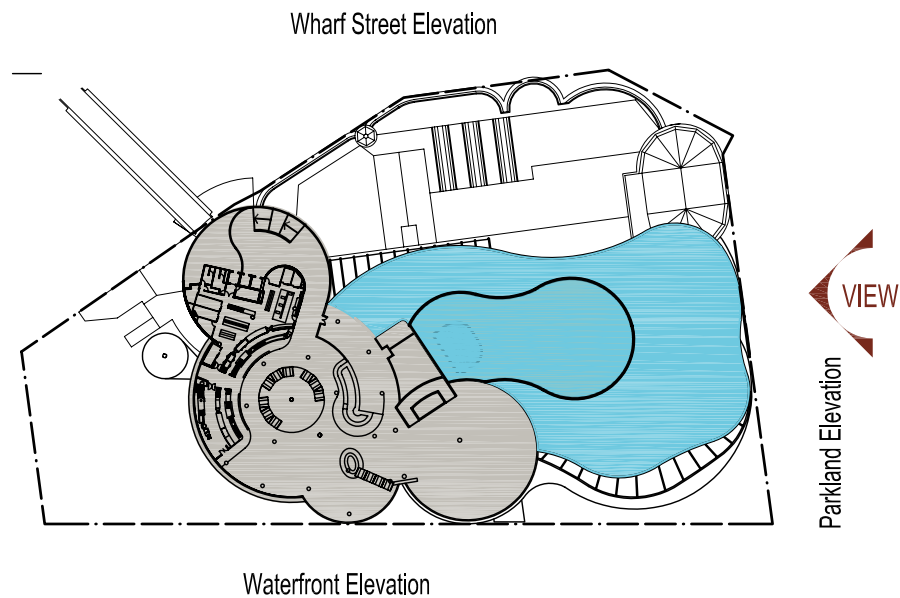

PARKLAND ELEVATION

 

THIS DRAWING HAS BEEN PRODUCED BASED ON INFORMATION SUPPLIED BY OTHERS. WHILE ALL ATTEMPTS HAVE BEEN MADE TO ENSURE THE ACCURACY OF THE DRAWING, BAYDEN GODDARD DESIGN WILL NOT BE HELD RESPONSIBLE FOR THE ACCURACY OF THE INFORMATION PROVIDED.

THE WORK DESCRIBED ON THIS/THESE DRAWING(S) IS COVERED BY COPYRIGHT, AND IS APPLICABLE TO THE PROJECT/SITE ONLY AND MUST NOT BE USED FOR ANY OTHER PURPOSE NOR BE REPRODUCED OR COPIED IN ANY FORM OR BY ANY MEANS WITHOUT THE WRITTEN PERMISSION OF BAYDEN GODDARD DESIGN.

PROJECT: TWIN TOWNS MAJOR PROJECT APPLICATION
DRAWING TITLE: STAGE 1 - PROPOSED ELEVATIONS
CLIENT: TWIN TOWNS SERVICES CLUB

PROJECT No.: JOB # 335
DATE: 30.04.09
DA1-20-02 REV. B

BAYDEN GODDARD DESIGN
LEVEL 3, 16 QUEENSLAND AVENUE,
BROADBEACH, QUEENSLAND 4218
TELEPHONE +61 7 55926 188
FACSIMILE +61 7 55926 133
EMAIL BGD@bgdarchitects.com
WEBSITE www.bgdarchitects.com



QLD Reg 3430 NSW Reg 7065 Nominated Architect - Bayden Goddard

ABN 71 05 566 040

FINISHES SCHEDULE




1 Balcony Spandrels/Edges
Rockcote Sandcote finish -
Dulux Lexicon (code - PW1- G9)



2 Feature External Wall Colour
Rockcote Sandcote finish -
Dulux Domino (code - PG1-A8)



3 Balcony Feature Awnings
& Support Frames -
Alucobond Cladding -
colour Silver Metallic

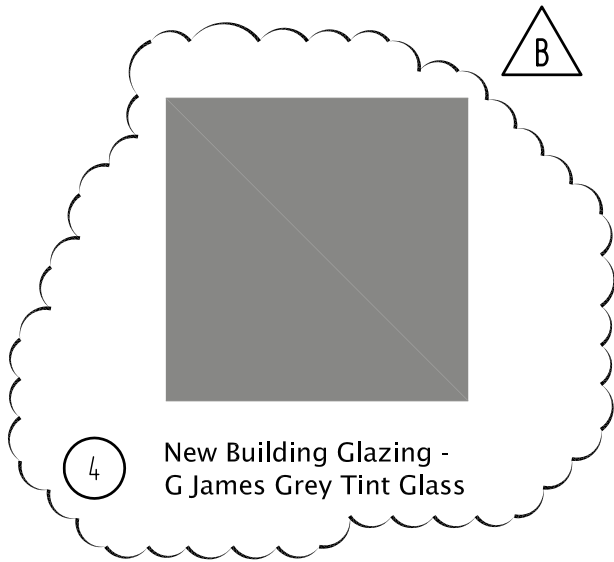

4 New Building Glazing -
G James Grey Tint Glass



7 Stair Feature Privacy Screens -
Aluminium Powdercoat Dulux
Duratec Citi Pearl 88471 Matt

5 New Glazing Frames -
Aluminium Colour coded
to match glazing
(To match existing
Millenium Tower frames)

6 Balustrades - Clear
structural glass with s.s.
handrails & patch fittings

LEGEND

Existing Club - Refer DA2-10-13 for extent of Refurbishments / Demolition. 2641 sqm approx.

Proposed New Building Works Major Project Application. 1974 sqm approx.

Proposed New Building Works External Terraces / Paths. 335 sqm approx.

Proposed New Building Works - Back of House External Terraces / Paths. 206 sqm approx.

Proposed New Building Works Extent of Level 5 (Mid Level) over. 330 sqm approx.

GFA Gross Floor Areas - Proposed New Building Works

Cinemas	= 808 sqm
Foyer / Lounge / Circulation	= 386 sqm
Patron Balcony	= 355 sqm
Back of House (BOH)	= 549 sqm
BOH Balcony	= 206 sqm
Escape Stairs	= 229 sqm
Level 5 Back of House	= 330 sqm

Guest Circulation

- Existing Stair
- New Atrium Roof below
- Existing Lift
- Existing Four Seasons Restaurant
- Existing Amenities
- New Service Lift & Stair
- New Amenities
- Reception
- Millenium Stair & Lift Core
- Existing Horizons
- New Cafe / Tickets
- New Foyer / Lounge
- New Fire Escape Stairs
- New Back of House Offices
- New Cinema - 40 People per room
- New Meeting Room - 100 People per room
- New Balcony / Outdoor smoking area
- Level 5 (Mid Level) - Offices
- New Billboard Screen
- New Back of House Balcony

WHARF STREET


LEVEL 5 (Mid Level)

EXISTING BUILDING ROOF BELOW

JACK EVANS BOAT HARBOUR

PROPOSED PLAN - LEVEL 4 & 5 (MID LEVEL)

SCALE - 1:500

 

THIS DRAWING HAS BEEN PRODUCED BASED ON INFORMATION SUPPLIED BY OTHERS. WHILE ALL ATTEMPTS HAVE BEEN MADE TO ENSURE THE ACCURACY OF THE DRAWING, BAYDEN GODDARD DESIGN WILL NOT BE HELD RESPONSIBLE FOR THE ACCURACY OF THE INFORMATION PROVIDED.

THE WORK DESCRIBED ON THIS/ THESE DRAWING(S) IS COVERED BY COPYRIGHT, AND IS APPLICABLE TO THE PROJECT/SITE ONLY AND MUST NOT BE USED FOR ANY OTHER PURPOSE NOR BE REPRODUCED OR COPIED IN ANY FORM OR BY ANY MEANS WITHOUT THE WRITTEN PERMISSION OF BAYDEN GODDARD DESIGN.



PROJECT: TWIN TOWNS MAJOR PROJECT APPLICATION stage 2 PROJECT No.: JOB # 335
DRAWING TITLE: PROPOSED PLAN - LEVEL 4 & 5 (Mid Level) DATE: 24.04.09
CLIENT: TWIN TOWNS SERVICES CLUB DA2-10.23 REV. C

BAYDEN GODDARD DESIGN
LEVEL 3, 16 QUEENSLAND AVENUE,
BROADBEACH, QUEENSLAND 4218
TELEPHONE +61 7 55926 188
FACSIMILE +61 7 55926 133
EMAIL BGD@bgdarchitects.com
WEBSITE www.bgdarchitects.com



QLD Reg 3430 NSW Reg 7105 Nominated Architect - Bayden Foster Goddard


ABN 71 055 566 040

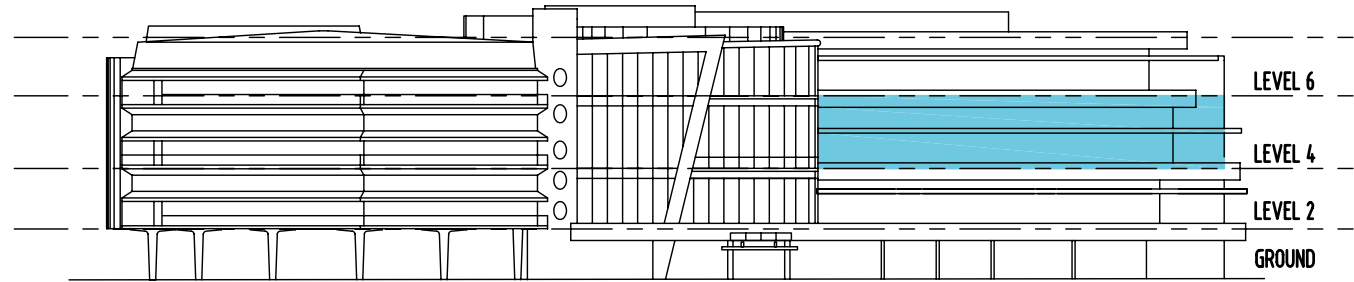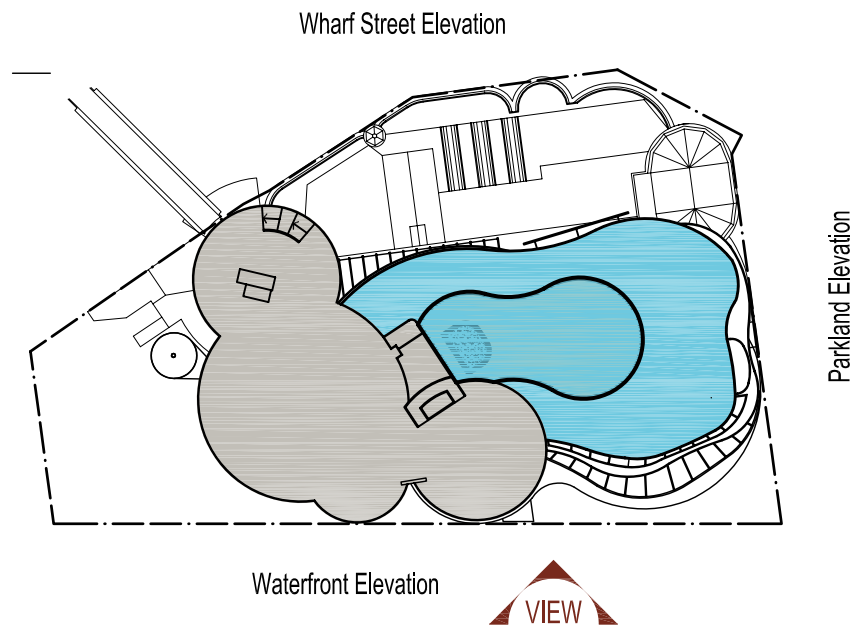


EXTENT OF STAGE 2 WORKS - Waterfront Elevation (Indicated as part of overall 3 stage scheme)

LEGEND

- Existing Club - Refer Details for extent of Refurbishments / Demolition
- Proposed New Building Works Major Project Application

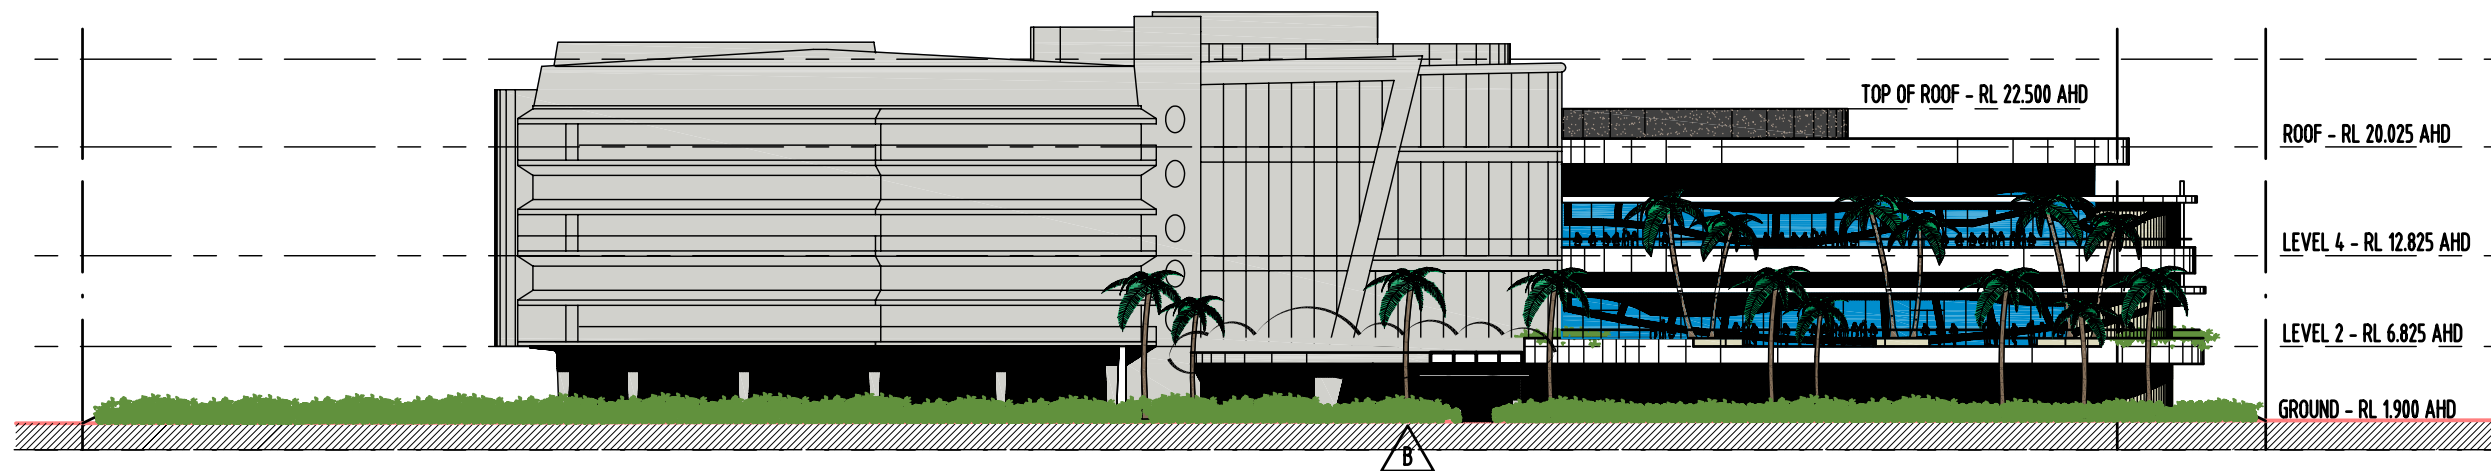

WATERFRONT ELEVATION

 

THIS DRAWING HAS BEEN PRODUCED BASED ON INFORMATION SUPPLIED BY OTHERS. WHILE ALL ATTEMPTS HAVE BEEN MADE TO ENSURE THE ACCURACY OF THE DRAWING, BAYDEN GODDARD DESIGN WILL NOT BE HELD RESPONSIBLE FOR THE ACCURACY OF THE INFORMATION PROVIDED.

THE WORK DESCRIBED ON THIS/THESE DRAWING(S) IS COVERED BY COPYRIGHT, AND IS APPLICABLE TO THE PROJECT/SITE ONLY AND MUST NOT BE USED FOR ANY OTHER PURPOSE NOR BE REPRODUCED OR COPIED IN ANY FORM OR BY ANY MEANS WITHOUT THE WRITTEN PERMISSION OF BAYDEN GODDARD DESIGN.

PROJECT: TWIN TOWNS MAJOR PROJECT APPLICATION
DRAWING TITLE: STAGE 2 - PROPOSED ELEVATIONS
CLIENT: TWIN TOWNS SERVICES CLUB



PROJECT No.: JOB # 335
DATE: 30.04.09
DA2-20-01 REV. B

BAYDEN GODDARD DESIGN
LEVEL 3, 16 QUEENSLAND AVENUE,
BROADBEACH, QUEENSLAND 4218
TELEPHONE +61 7 55926 188
FACSIMILE +61 7 55926 133
EMAIL BGD@bgdarchitects.com
WEBSITE www.bgdarchitects.com



QLD Reg 3430 NSW Reg 7065 Nominated Architect - Bayden Goddard

ABN 71 05 566 040

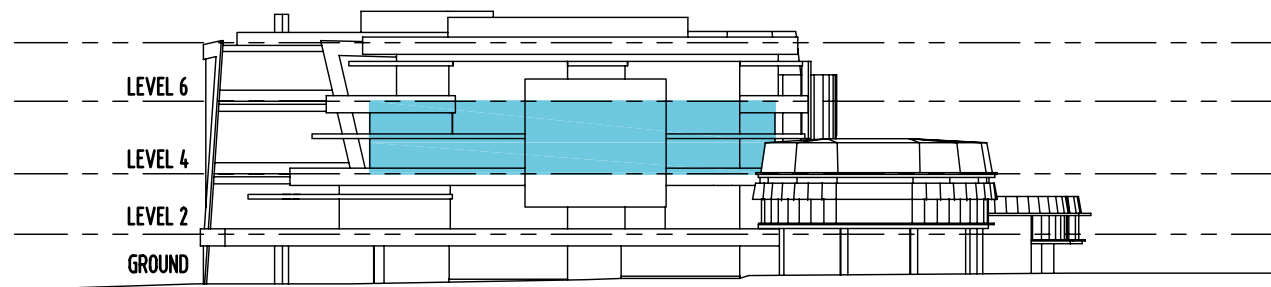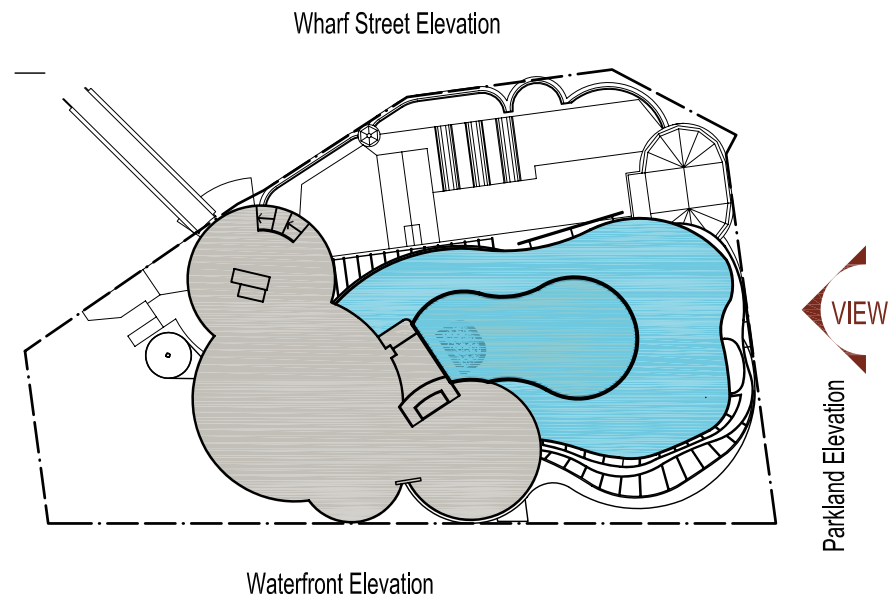


EXTENT OF STAGE 2 WORKS - Parkland Elevation


(Indicated as part of overall 3 stage scheme)

LEGEND

- Existing Club - Refer Details for extent of Refurbishments / Demolition
- Proposed New Building Works Major Project Application

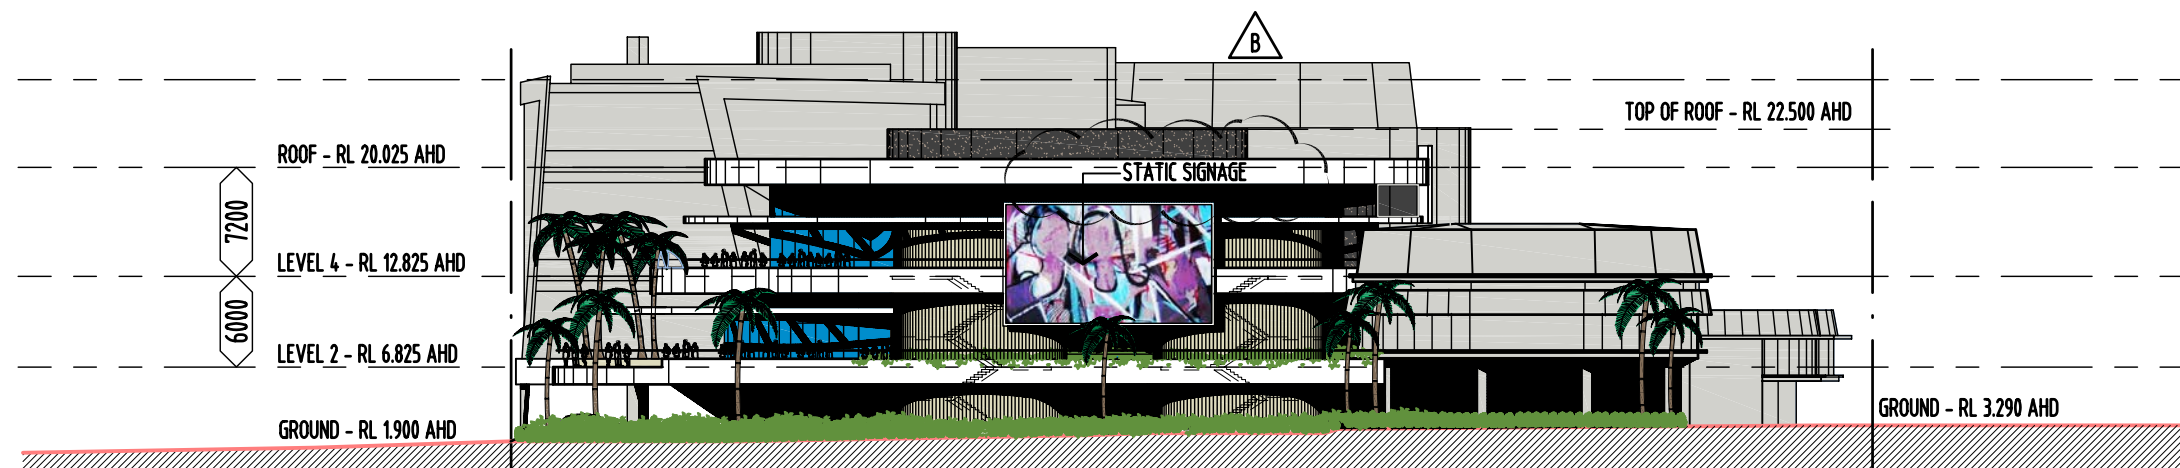

PARKLAND ELEVATION

 

THIS DRAWING HAS BEEN PRODUCED BASED ON INFORMATION SUPPLIED BY OTHERS. WHILE ALL ATTEMPTS HAVE BEEN MADE TO ENSURE THE ACCURACY OF THE DRAWING, BAYDEN GODDARD DESIGN WILL NOT BE HELD RESPONSIBLE FOR THE ACCURACY OF THE INFORMATION PROVIDED.

THE WORK DESCRIBED ON THIS/THESE DRAWING(S) IS COVERED BY COPYRIGHT, AND IS APPLICABLE TO THE PROJECT/SITE ONLY AND MUST NOT BE USED FOR ANY OTHER PURPOSE NOR BE REPRODUCED OR COPIED IN ANY FORM OR BY ANY MEANS WITHOUT THE WRITTEN PERMISSION OF BAYDEN GODDARD DESIGN.

PROJECT: TWIN TOWNS MAJOR PROJECT APPLICATION
DRAWING TITLE: STAGE 2 - PROPOSED ELEVATIONS
CLIENT: TWIN TOWNS SERVICES CLUB



PROJECT No.: JOB # 335
DATE: 30.04.09
DA2-20-02 REV. B

BAYDEN GODDARD DESIGN
LEVEL 3, 16 QUEENSLAND AVENUE,
BROADBEACH, QUEENSLAND 4218
TELEPHONE +61 7 55926 188
FACSIMILE +61 7 55926 133
EMAIL BGD@bgdarchitects.com
WEBSITE www.bgdarchitects.com



QLD Reg 3430 NSW Reg 7065 Nominated Architect - Bayden Goddard

ABN 71 05 566 040

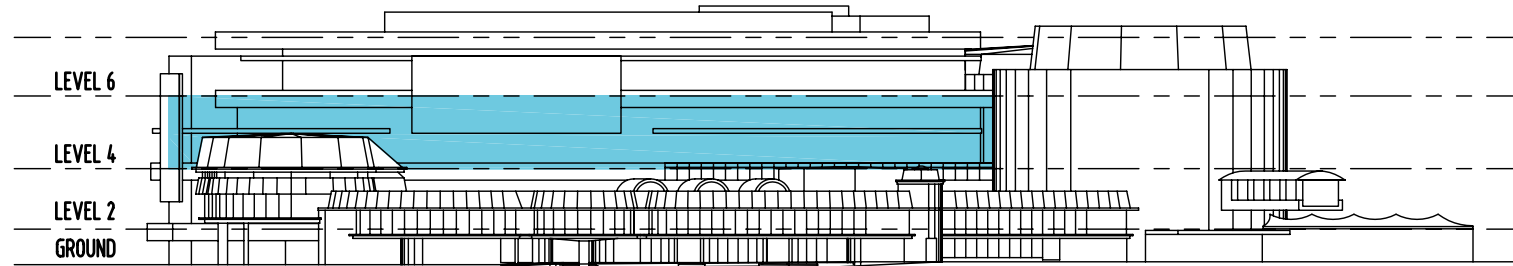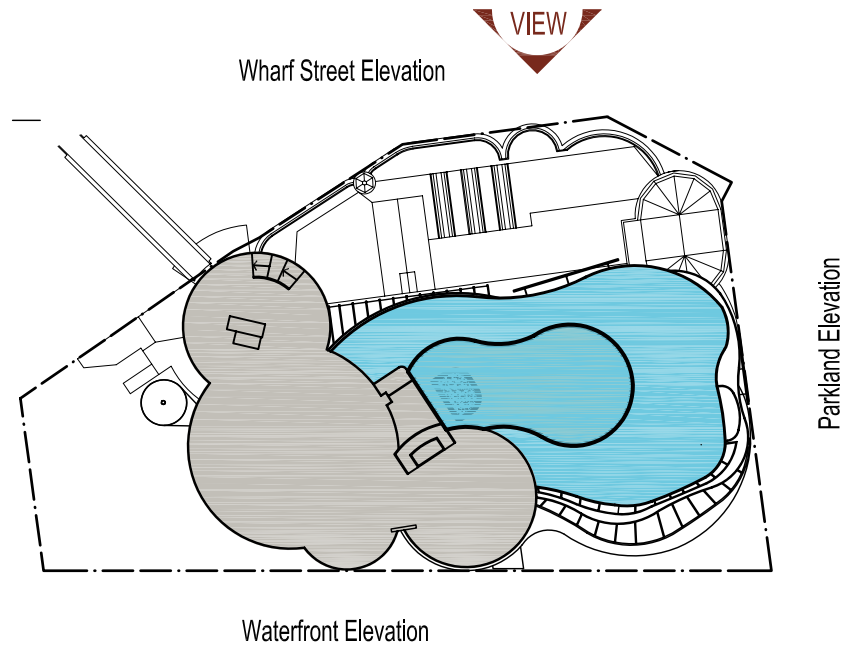


EXTENT OF STAGE 2 WORKS - Wharf Street Elevation


(Indicated as part of overall 3 stage scheme)

LEGEND

- Existing Club - Refer Details for extent of Refurbishments / Demolition
- Proposed New Building Works Major Project Application

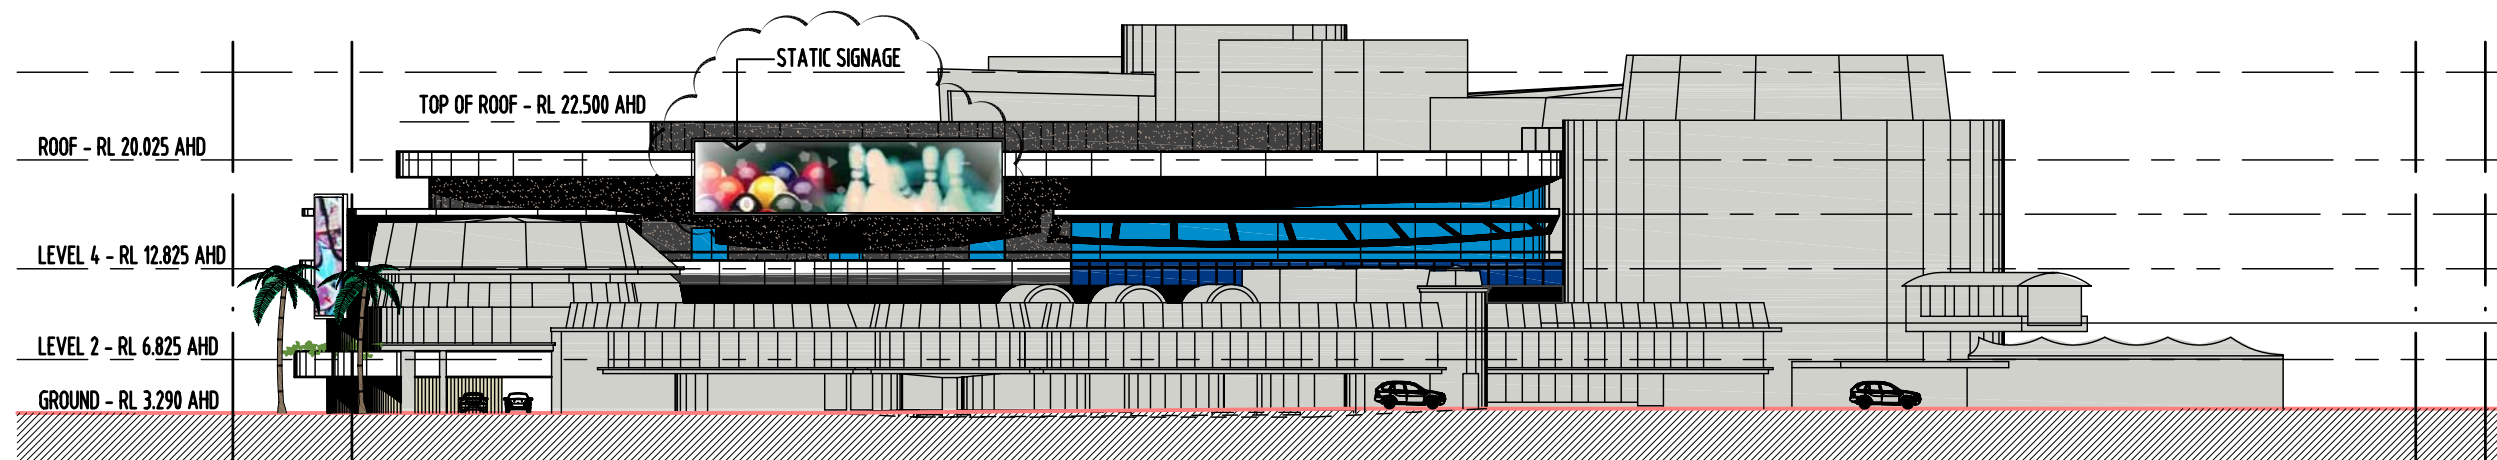

WHARF STREET ELEVATION

 

THIS DRAWING HAS BEEN PRODUCED BASED ON INFORMATION SUPPLIED BY OTHERS. WHILE ALL ATTEMPTS HAVE BEEN MADE TO ENSURE THE ACCURACY OF THE DRAWING, BAYDEN GODDARD DESIGN WILL NOT BE HELD RESPONSIBLE FOR THE ACCURACY OF THE INFORMATION PROVIDED.

THE WORK DESCRIBED ON THIS/THESE DRAWING(S) IS COVERED BY COPYRIGHT, AND IS APPLICABLE TO THE PROJECT/SITE ONLY AND MUST NOT BE USED FOR ANY OTHER PURPOSE NOR BE REPRODUCED OR COPIED IN ANY FORM OR BY ANY MEANS WITHOUT THE WRITTEN PERMISSION OF BAYDEN GODDARD DESIGN.

PROJECT: TWIN TOWNS MAJOR PROJECT APPLICATION
DRAWING TITLE: STAGE 2 - PROPOSED ELEVATIONS
CLIENT: TWIN TOWNS SERVICES CLUB

PROJECT No.: JOB # 335
DATE: 30.04.09
DA2-20-03 REV. B

BAYDEN GODDARD DESIGN
LEVEL 3, 16 QUEENSLAND AVENUE,
BROADBEACH, QUEENSLAND 4218
TELEPHONE +61 7 55926 188
FACSIMILE +61 7 55926 133
EMAIL BGD@bgdarchitects.com
WEBSITE www.bgdarchitects.com



QLD Reg 3430 NSW Reg 7065 Nominated Architect - Bayden Foster Goddard

ABN 71 05 566 040