



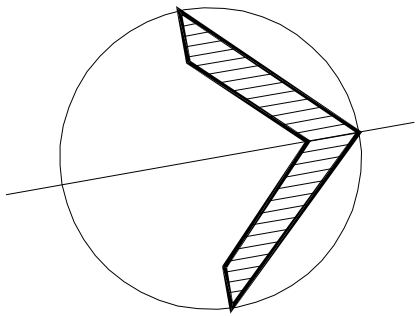

REVISION		
NO.	DATE	DESCRIPTION
		BY CHECK

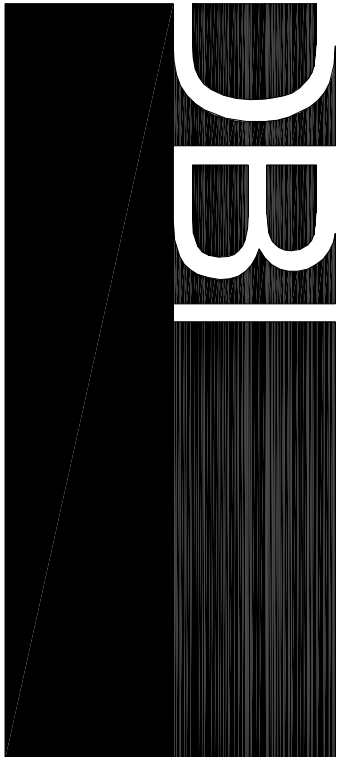

D E S I G N

© 2006 DESIGN CORPORATION, LTD. 1211 A.C.W. ROAD, 2ND FLOOR, SUITE 201, 12000 10TH AVE. S.W. VANCOUVER, BC V6V 1K9. TEL: 604-271-1234. FAX: 604-271-1235. WWW.DESIGNCORP.COM

PROJECT NAME

'DWYER'S' & OXFORD SITE

• DRAWING TITLE
CONCEPT PLANS

LEVEL 6-8 FLOOR PLAN

PROJECT NO. 055315

DATE DEC 2006

SCALE 1:250 @ B1

CHECKED PROJECT LEADER KC



DRAWN SD

PROJECT NO. 055315

DATE DEC 2006

DRAWING NO. A-DA-2.10

B

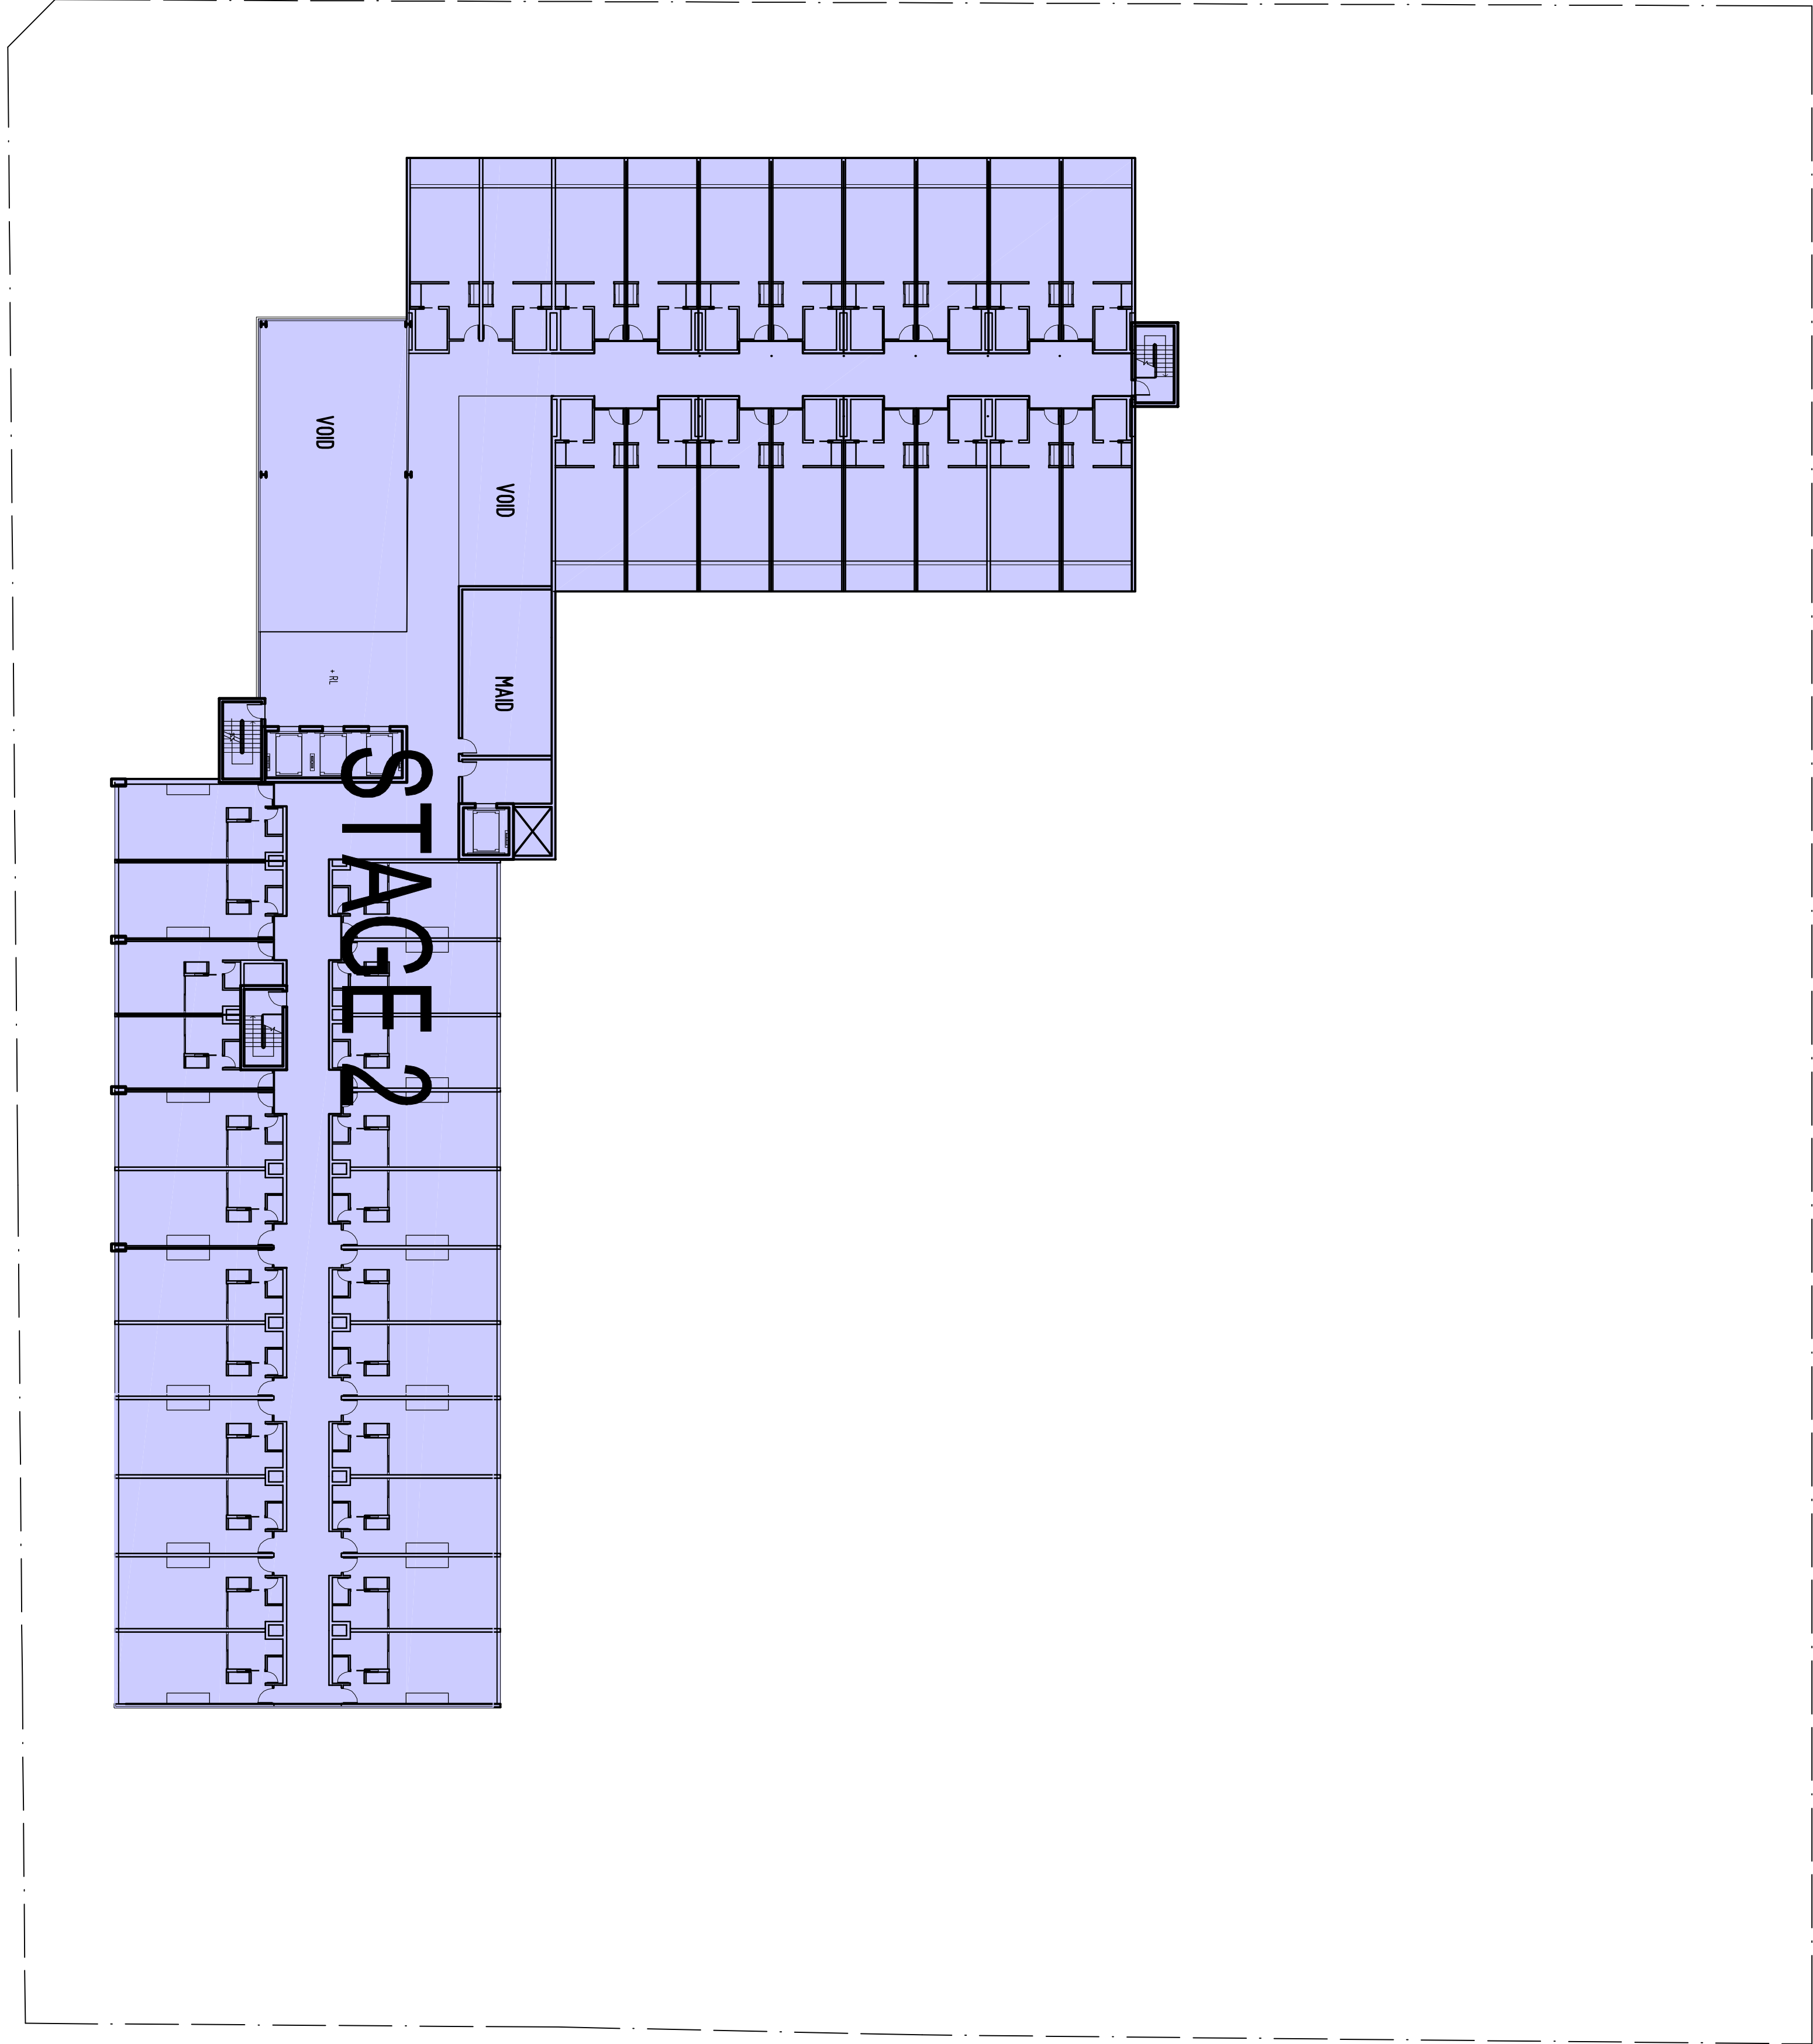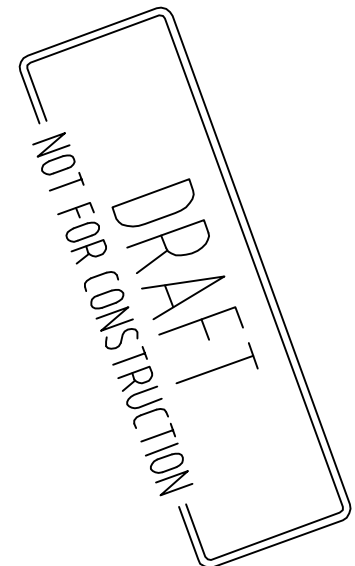

HOTEL- STAGE 2

DWYER'S SITE

HOTEL ROOMS GFA - 2010m²

LEVEL 6 to 8 FLOOR PLAN
SCALE 1:250



RESIDENTIAL OFFICE

OXFORD SITE

OFFICE GFA - 700m²

RESIDENTIAL GFA - 1360m²

TOTAL GFA -