

Dwyer's Site

Stage 1 Project Application Plans

REVISION				
No.	DATE	DESCRIPTION	BY	CHECK
A	20/09/07	AMENDED TO ISSUE	EDD	BA
B	05/04/07	AMENDED TITLE	EDD	BA
C	29/09/07	ISSUED FOR COVER SUBMISSION	EDD	NP

DRAWING SCHEDULE PLANS


A-DD-2.201.dwg	F	LEVEL 1 BASEMENT FLOOR PLAN
A-DD-2.202.dwg	F	LEVEL 2 BASEMENT FLOOR PLAN
A-DD-2.203.dwg	F	LEVEL 3 BASEMENT FLOOR PLAN
A-DD-2.204.dwg	F	LEVEL 4 BASEMENT FLOOR PLAN
A-DD-2.205.dwg	E	LEVEL 1 FLOOR PLAN
A-DD-2.206.dwg	D	LEVEL 2 FLOOR PLAN
A-DD-2.207.dwg	D	LEVEL 3 FLOOR PLAN
A-DD-2.208.dwg	D	LEVEL4 FLOOR PLAN
A-DD-2.209.dwg	D	LEVEL 4 MEZANINE FLOOR PLAN
A-DD-2.210.dwg	D	LEVEL 5 FLOOR PLAN
A-DD-2.211.dwg	D	ROOF PLAN

ELEVATIONS

A-DD-3.101.dwg	E	SOUTH & WEST ELEVATIONS
A-DD-3.102.dwg	E	NORTH EAST ELEVATIONS

SECTIONS

A-DD-4.101.dwg	C	SECTIONS AA & BB
A-DD-4.102.dwg	C	SECTION CC

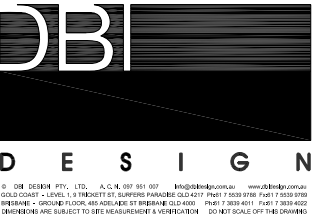


PROJECT NAME
'DWYER'S' SITE


DRAWING TITLE
**PROJECT APPLICATION
STAGE ONE
COVER SHEET**
FILEPATH: G:\2006\065305\Arch\Drawings\000\00-Cover\STAGE 1\DWYERs cover page.dwg
PLOTTED ON THE 20/09/2007 @ 10:00 BY N.Raath

* DRAWN	EDD
* CHECKED	PROJECT DIRECTOR PROJECT LEADER
* SCALE	NTS @ B1
* DATE	SEPT 07
* PROJECT NO.	065305
* DRAWING NO.	A-DA-0.001



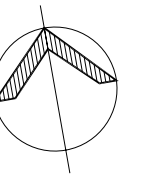

REVISION	No.	DATE	DESCRIPTION	BY	CHECK
1	01/01/07	ISSUED FOR INFORMATION	JAH	RA	
2	01/01/07	AMENDED DA ISSUE	JAH	RA	
3	17/05/07	PRELIMINARY ISSUE FOR INFORMATION	JAH	RA	
4	30/06/07	ISSUED FOR COMMENT	JAH	RA	
5	10/09/07	ISSUED TO CLIENT FOR INFORMATION	JAH	RA	
6	20/09/07	ISSUED FOR COUNCIL SUBMISSION	JAH	RA	

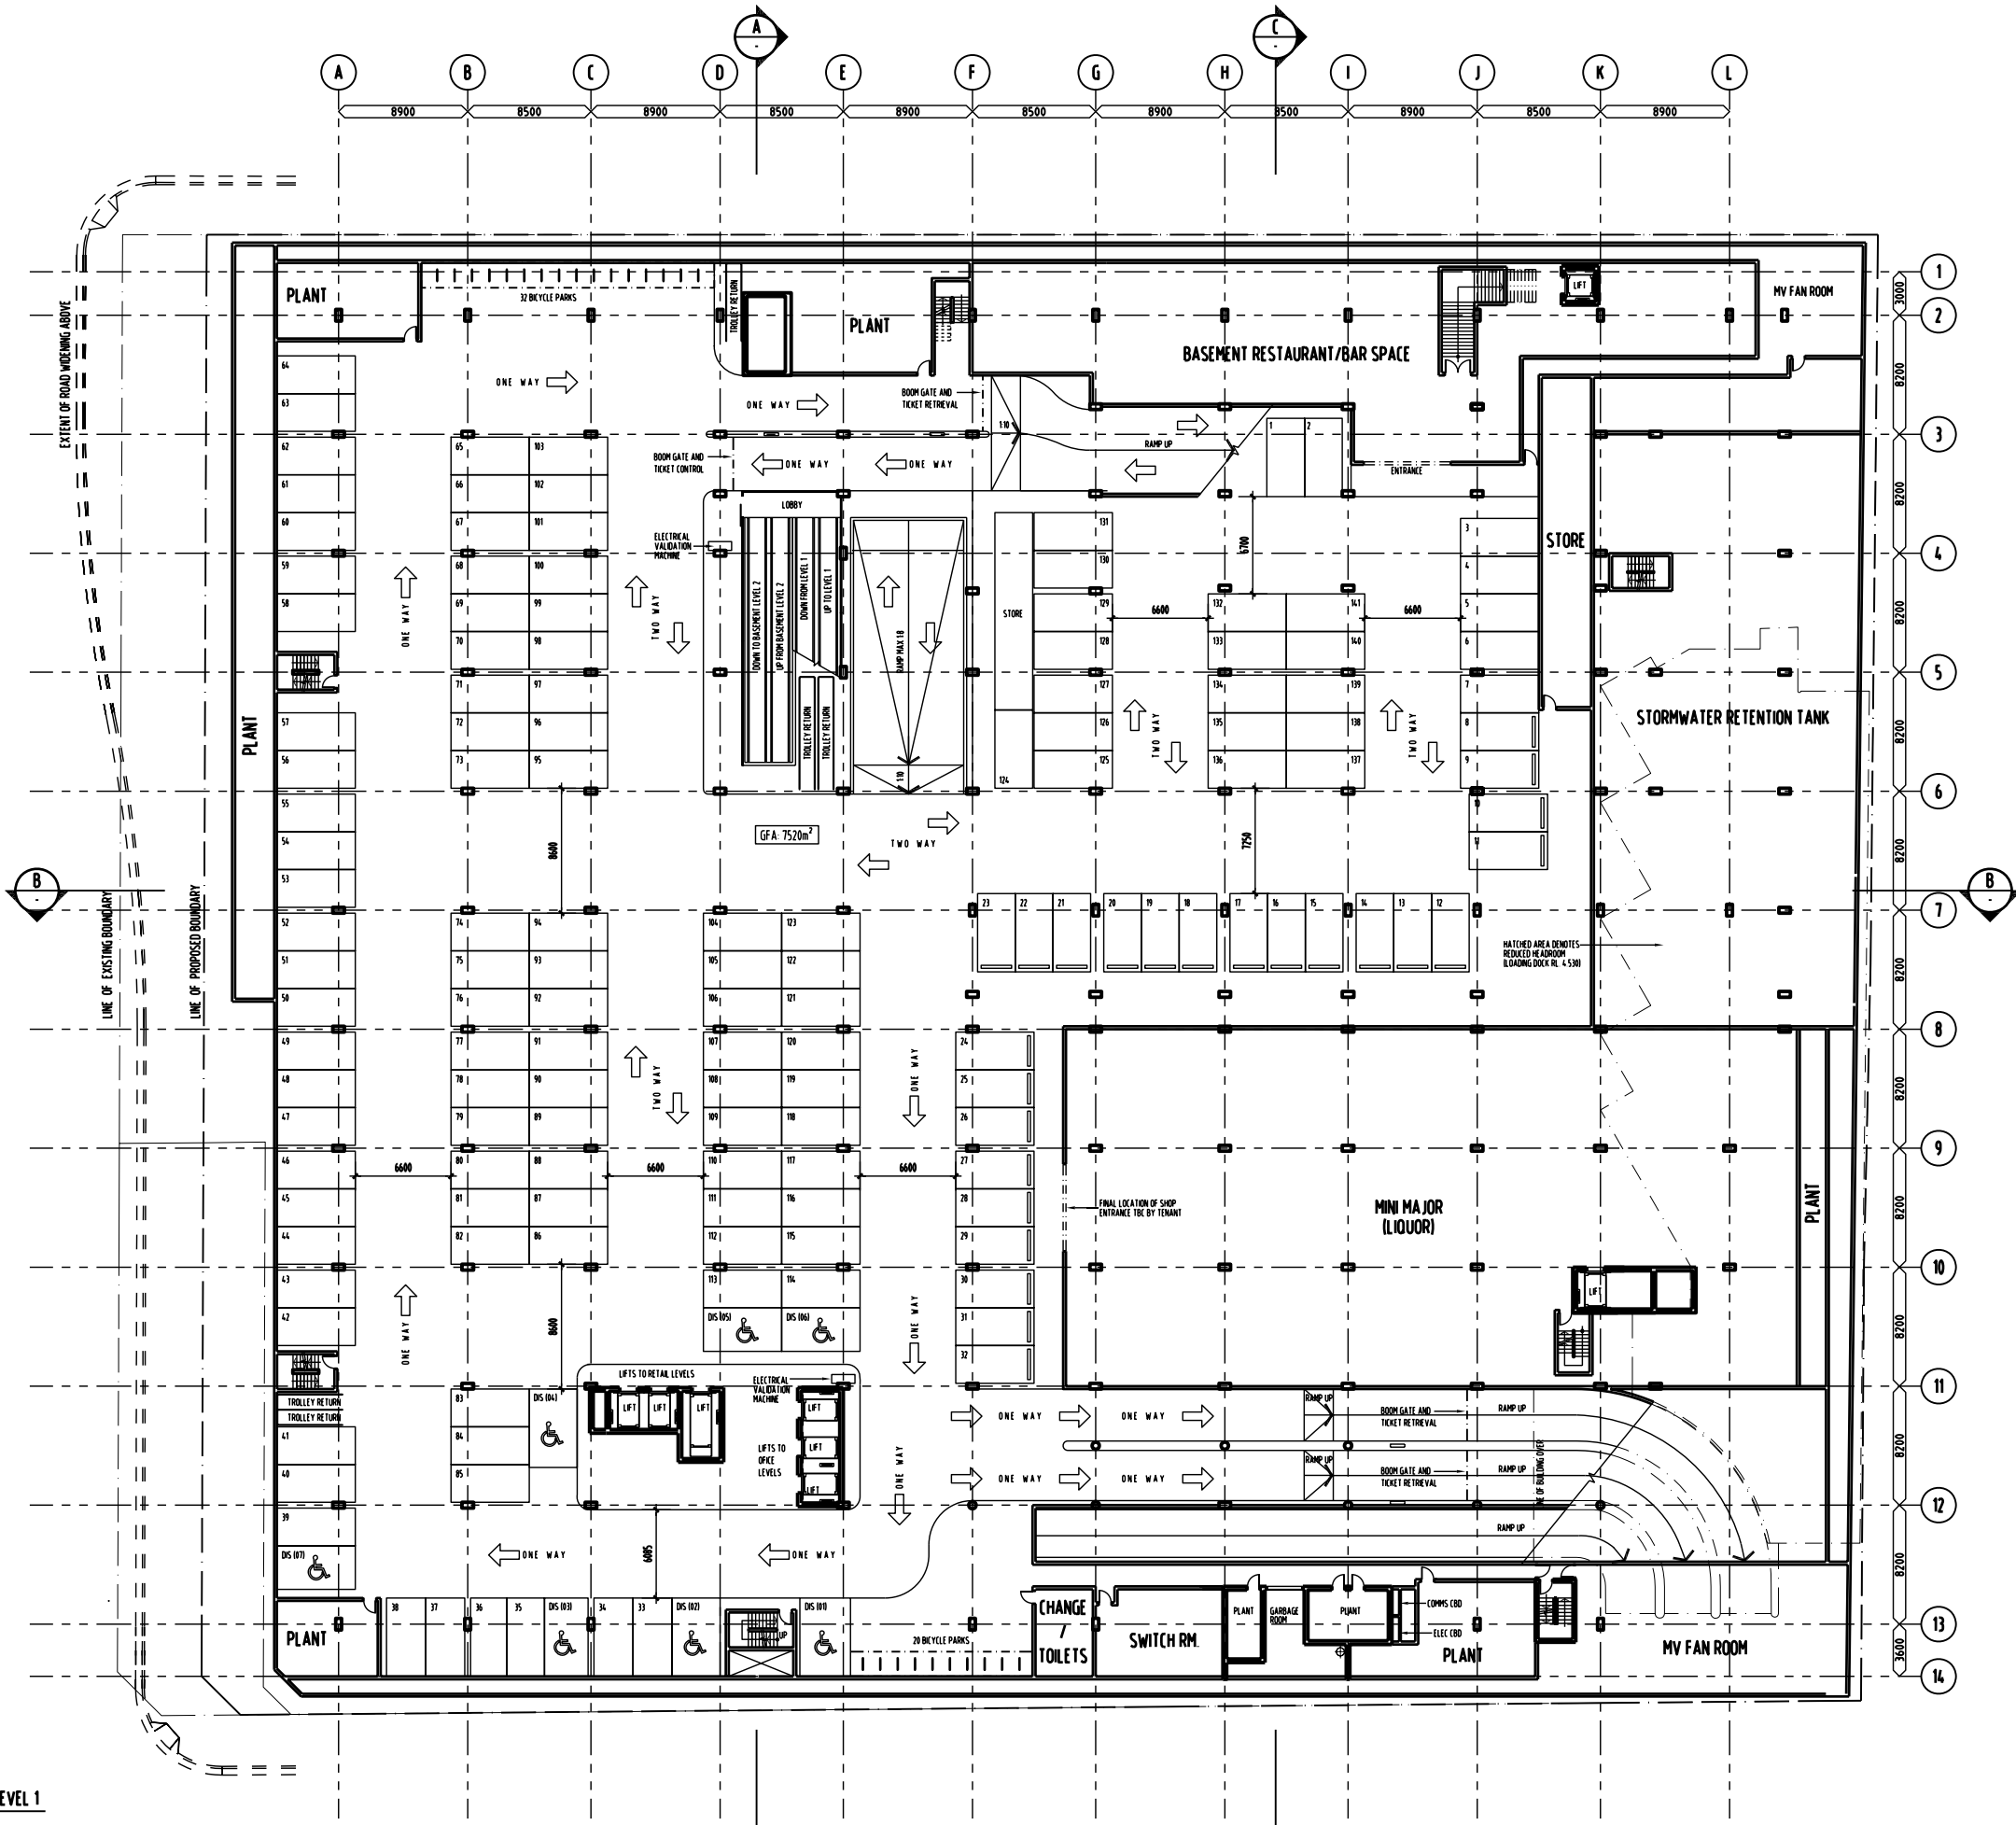

BASEMENT LEVEL 1
SCALE: 1:200

CARSPACES: 141
DISABLED: 7
TOTAL: 148



DBI DESIGN PTY. LTD. A.C.N. 107 551 007
GOLD COAST - LEVEL 1, 10 THURSTON ST, SURFERS PARADISE QLD 4217
BRIARVIEW - GROUND FLOOR, 400-402 ST BRIDGES QLD 4001
DRAWINGS ARE SUBJECT TO SITE MEASUREMENT & VERIFICATION. DO NOT SCALE OFF THIS DRAWING.

PROJECT NAME
'DWYER'S' SITE


DRAWING TITLE
**PROJECT APPLICATION
STAGE ONE
LEVEL 1 BASEMENT FLOOR PLAN**

FILEPATH: G:\2006\065305\Arch\Drawings\001\02-plan\STAGE 1A-00-2.01.dwg
PLOTTED ON THE: 22/09/2007 @ 15:30:37 BY: M.Razvi

DRAWN	JAH
CHECKED	PROJECT DIRECTOR PROJECT LEADER
SCALE	1:200 @ B1
DATE	SEPT 07
PROJECT NO.	065305
DRAWING NO.	A-DA-2.201 F

ISSUE FOR D.A.
NOT FOR CONSTRUCTION

REVISION			
No	DATE	DESCRIPTION	BY
A	09/03/07	ISSUED FOR INFORMATION	JAH
B	30/03/07	AMENDED DA ISSUE	eDDe
C	17/05/07	PRELIMINARY ISSUE FOR INFORMATION	eDDe
D	30/08/07	ISSUED FOR COMMENT	
E	10/09/07	ISSUED TO CLIENT FOR INFORMATION	NR
F	21/09/07	ISSUED FOR COUNCIL SUBMISSION	NR

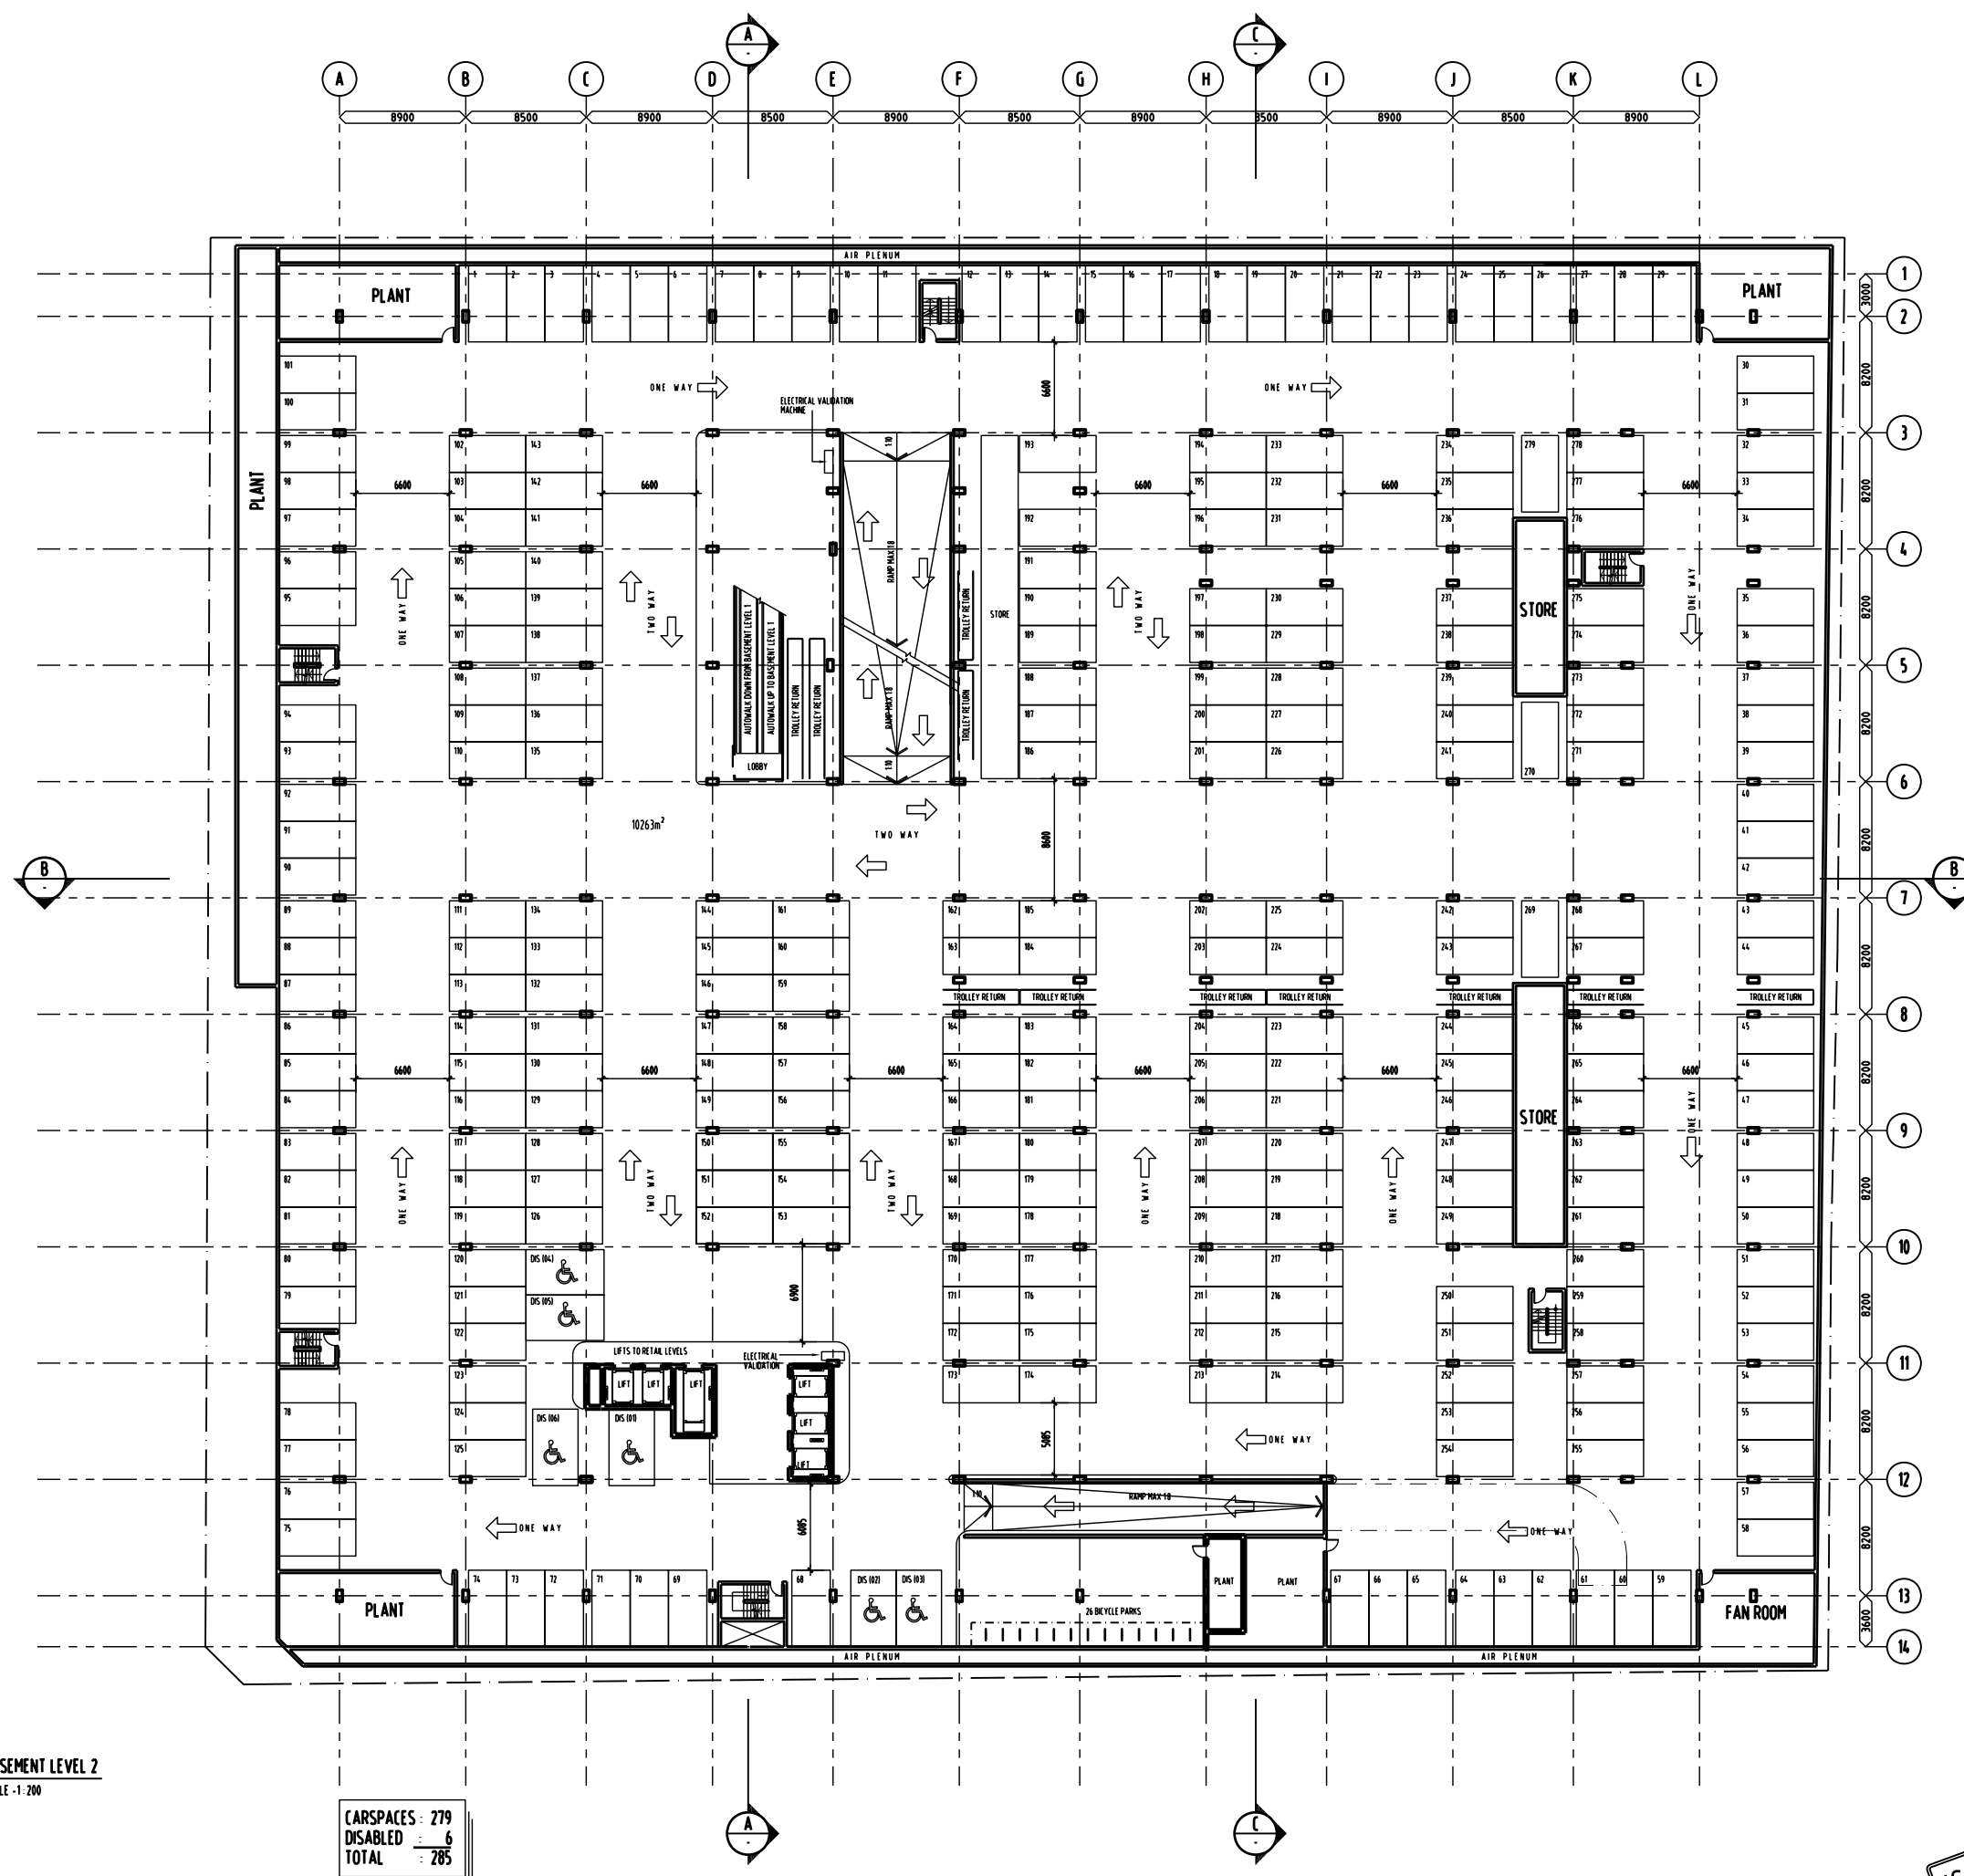

1:200

0 1 3 6 12 20m

CARSPACES :	279
DISABLED :	6
TOTAL :	<u>285</u>

ISSUE FOR D.A.
NOT FOR CONSTRUCTION

DBI

D E S I G N

© DB DESIGN PTY. LTD. A/C N° 007 951 007 info@dbdesign.com.au www.dbdesign.com.au
GOLD COAST - LEVEL 18, 18 STREET 60 SURFERS PARADISE QLD 4217 (AUS) PH: 1 300 937 978 FAX: 1 300 938 999
PERTH - GROUND FLOOR, 485 ADAM ST PERTH WA 6000 (AUS) PH: 1 300 401 101 FAX: 1 300 401 000
CHRYSTERS AVE SUBJECT TO REGULATORY REQUIREMENTS - 100 WEST GARDEN ST, 100 GARDEN ST, 100 GARDEN ST

• PROJECT NAME
'DWYER'S' SITE


• DRAWING TITLE

PROJECT APPLICATION
STAGE ONE
LEVEL 2 BASEMENT FLOOR PLAN


FLEPATH: G:\2006\1065305\Arc\Drawings\00102-plan\STAGE 1\A-00-2.202.dwg
PLOTTED ON THE: 21/09/2007 @ 15:59:32 BY: N Raath

* DRAWN	JAH
* CHECKED	PROJECT DIRECTOR PROJECT LEADER
* SCALE	1:200 @ B1
* DATE	SEPT 07
* PROJECT NO.	065305
* DRAWING NO.	A-DA-2 202

ARCHITECTS • INTERIORS • LANDSCAPE • PLANNING

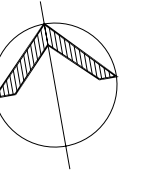

REVISION	No.	DATE	DESCRIPTION	BY	CHECK
1	01/01/07	ISSUED FOR INFORMATION	JAH	RA	
2	01/01/07	AMENDED DA ISSUE	JAH	RA	
3	17/05/07	PRELIMINARY ISSUE FOR INFORMATION	JAH	RA	
4	20/09/07	ISSUED FOR COMMENT	JAH	RA	
5	10/09/07	ISSUED TO CLIENT FOR INFORMATION	JAH	RA	
6	20/09/07	ISSUED FOR COUNCIL SUBMISSION	JAH	RA	

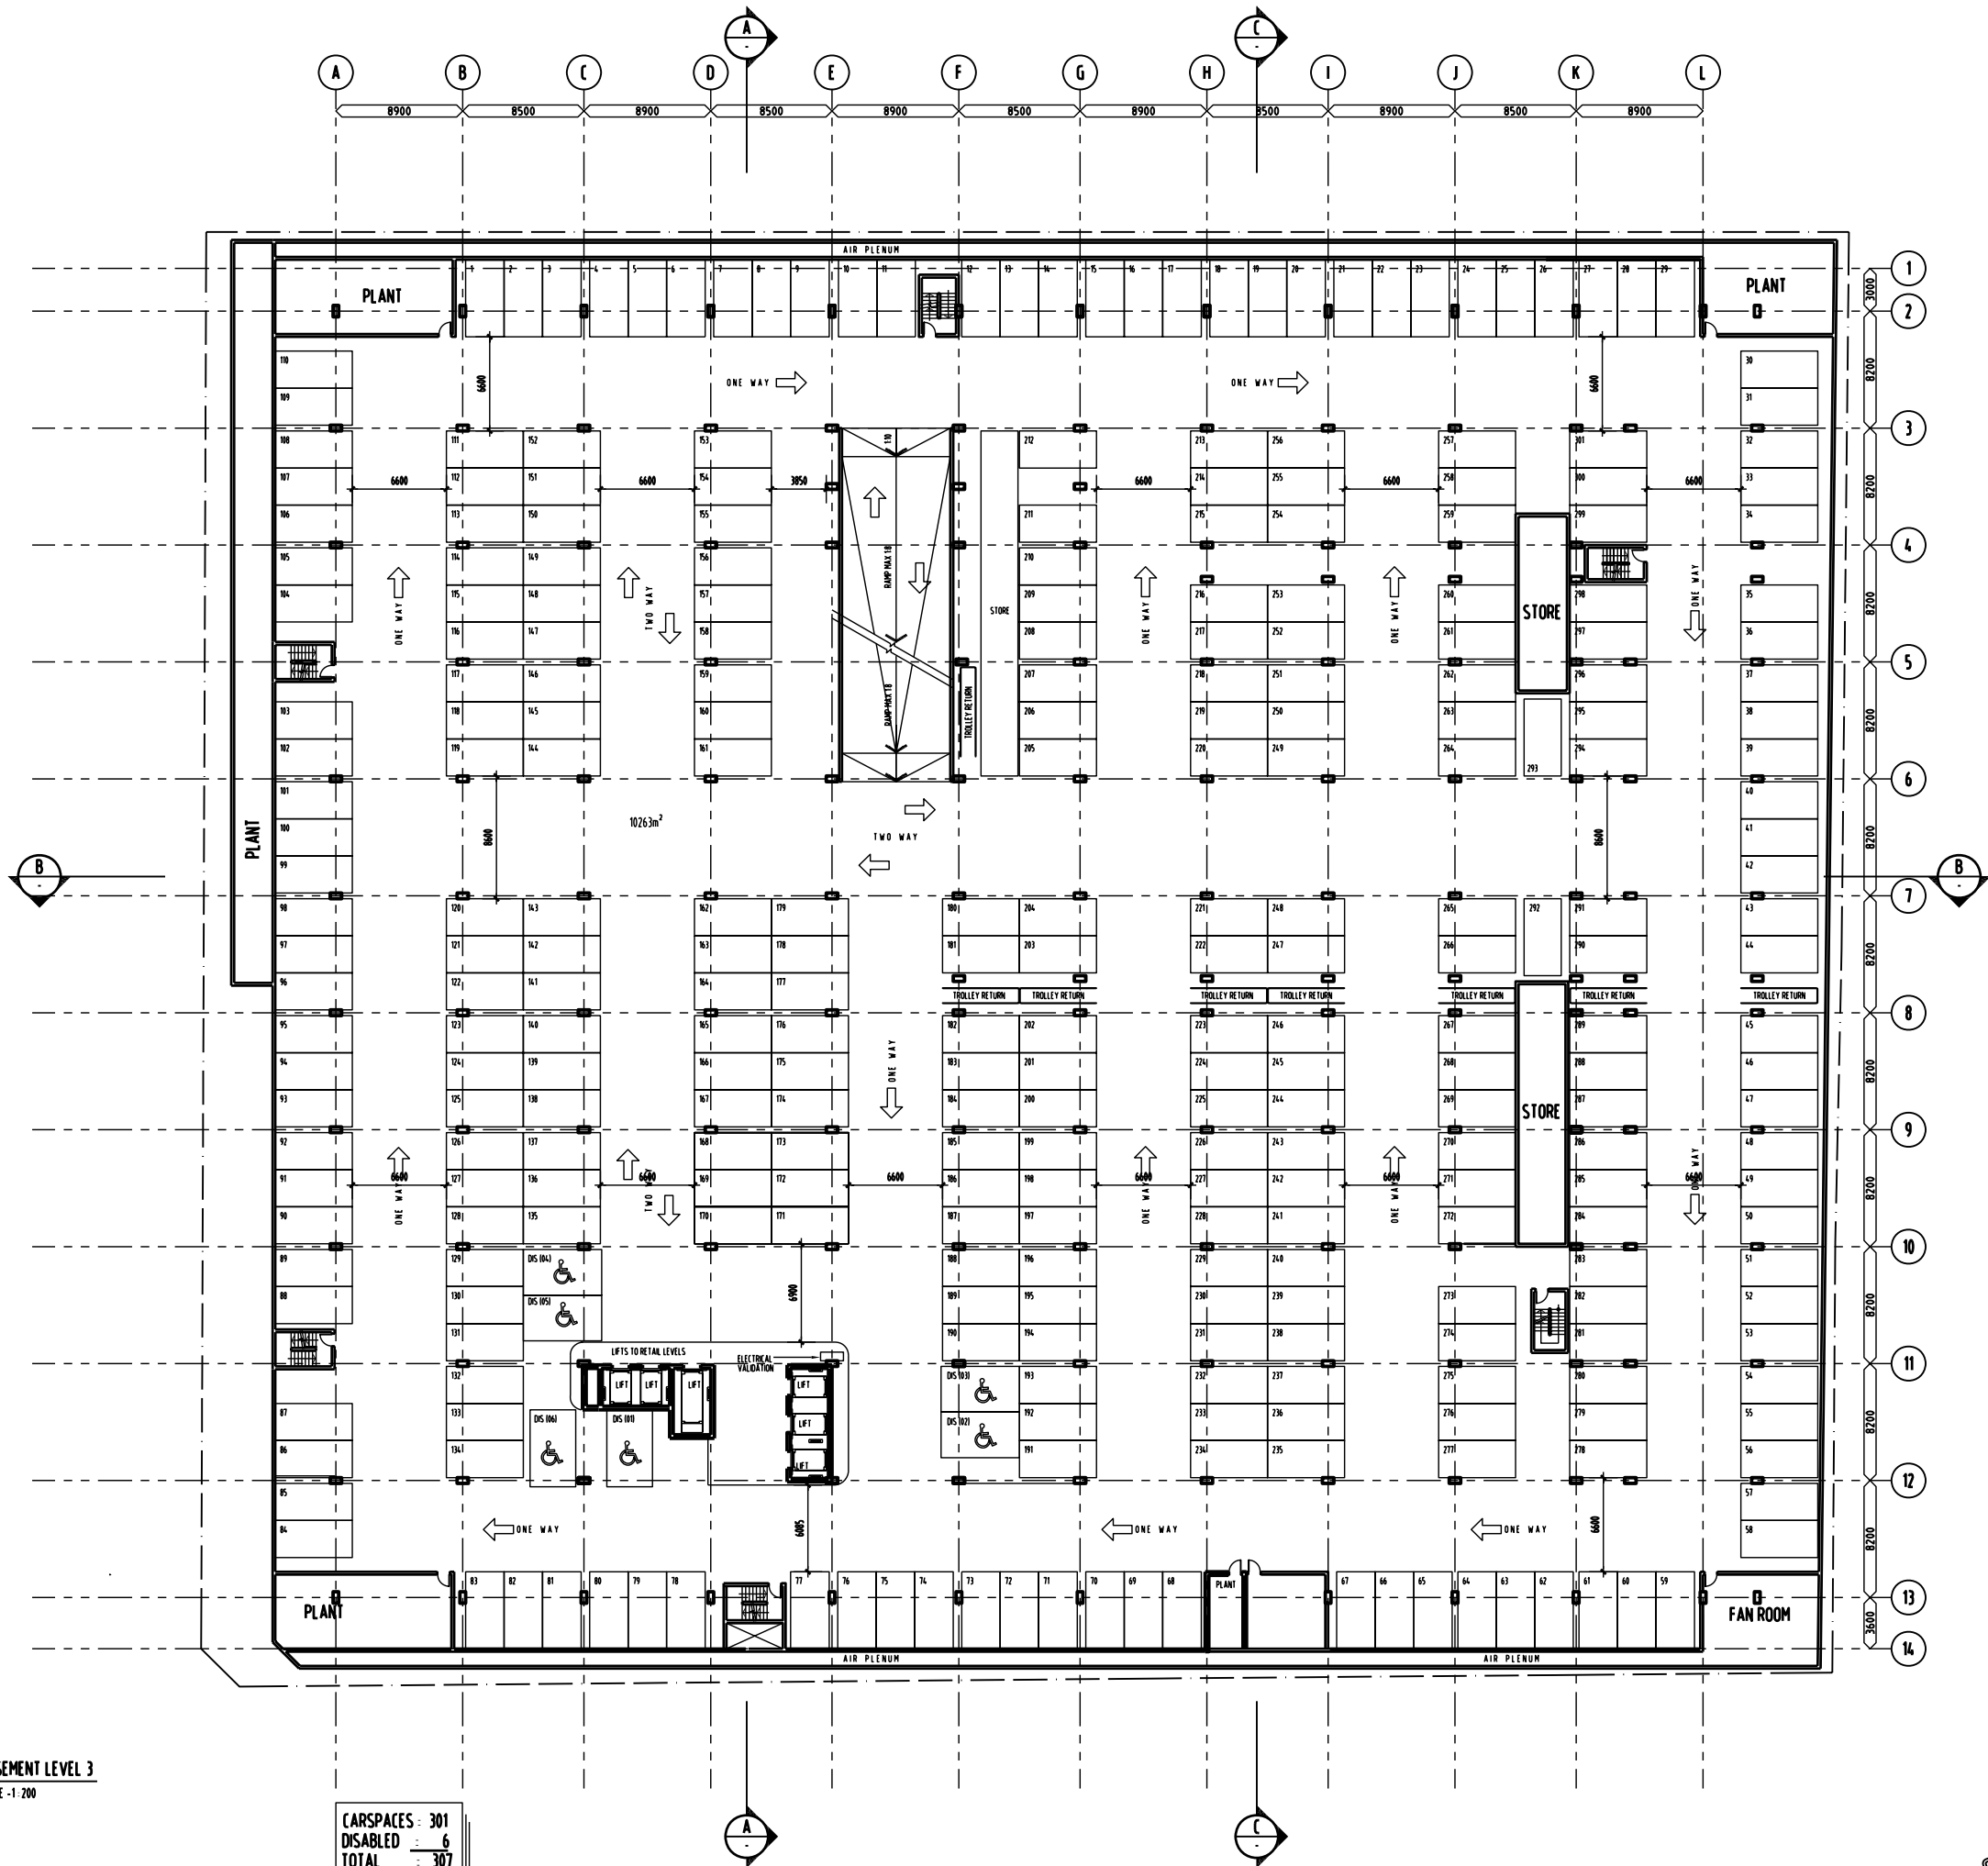

DBI DESIGN PTY. LTD. A.C.N. 107 551 007 info@dbidesign.com.au www.dbidesign.com.au
GOLD COAST - LEVEL 11, 13 THURSTON ST. SURFERS PARADISE QLD 4217 PH: 07 559 0700 FAX: 07 559 0702
DRAWINGS - EXCLUDING FLOOR AND ELEVATIONS BY MEASUREMENT - PROJECT 7 200 0000 - PART 7 2000 0002
DIMENSIONS ARE SUBJECT TO SITE MEASUREMENTS & VERIFICATION. DO NOT SCALE OFF THIS DRAWING.

PROJECT NAME
'DWYER'S' SITE

DRAWING TITLE
**PROJECT APPLICATION
STAGE ONE
LEVEL 3 BASEMENT FLOOR PLAN**

FILEPATH: G:\2006\065305\Arch\Drawings\00107-plan\STAGE 1\A-DA-2-203.dwg
PLOTTED ON THE 20/09/2007 @ 15:59:26 BY N.B.2007

DRAWN	JAH
CHECKED	PROJECT DIRECTOR PROJECT LEADER
SCALE	1:100 @ B1
DATE	SEPT 07
PROJECT NO.	065305
DRAWING NO.	A-DA-2-203 F

ISSUE FOR D.A.
NOT FOR CONSTRUCTION


Basement Level 4
Scale: 1:200

CARPACES: 306
DISABLED: 6
TOTAL: 312

The floor plan shows a grid of parking spaces with various circulation paths. Key areas include:

- PLANT** rooms at the top and bottom.
- STORE** rooms on the right side.
- FAN ROOM** at the bottom right.
- RAMP AREA** in the center.
- ONE WAY** and **TWO WAY** circulation paths.
- DIS 104**, **DIS 105**, **DIS 106**, **DIS 312**.

CARSPACES :	306
DISABLED :	<u>6</u>
TOTAL :	312

 


A-DA-2-204 1


ISSUE FOR D.A.
NOT FOR CONSTRUCTION




ISSUE FOR D.A.
NOT FOR CONSTRUCTION

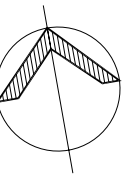

REVISION	No.	DATE	DESCRIPTION	BY	CHECK
1	06/09/07	ISSUED FOR INFORMATION	JAH	RA	
2	06/09/07	AMENDED DA ISSUE	JAH	RA	
3	11/05/07	PRELIMINARY ISSUE FOR INFORMATION	JAH	RA	
4	21/09/07	ISSUED FOR COUNCIL SUBMISSION	JAH	RA	

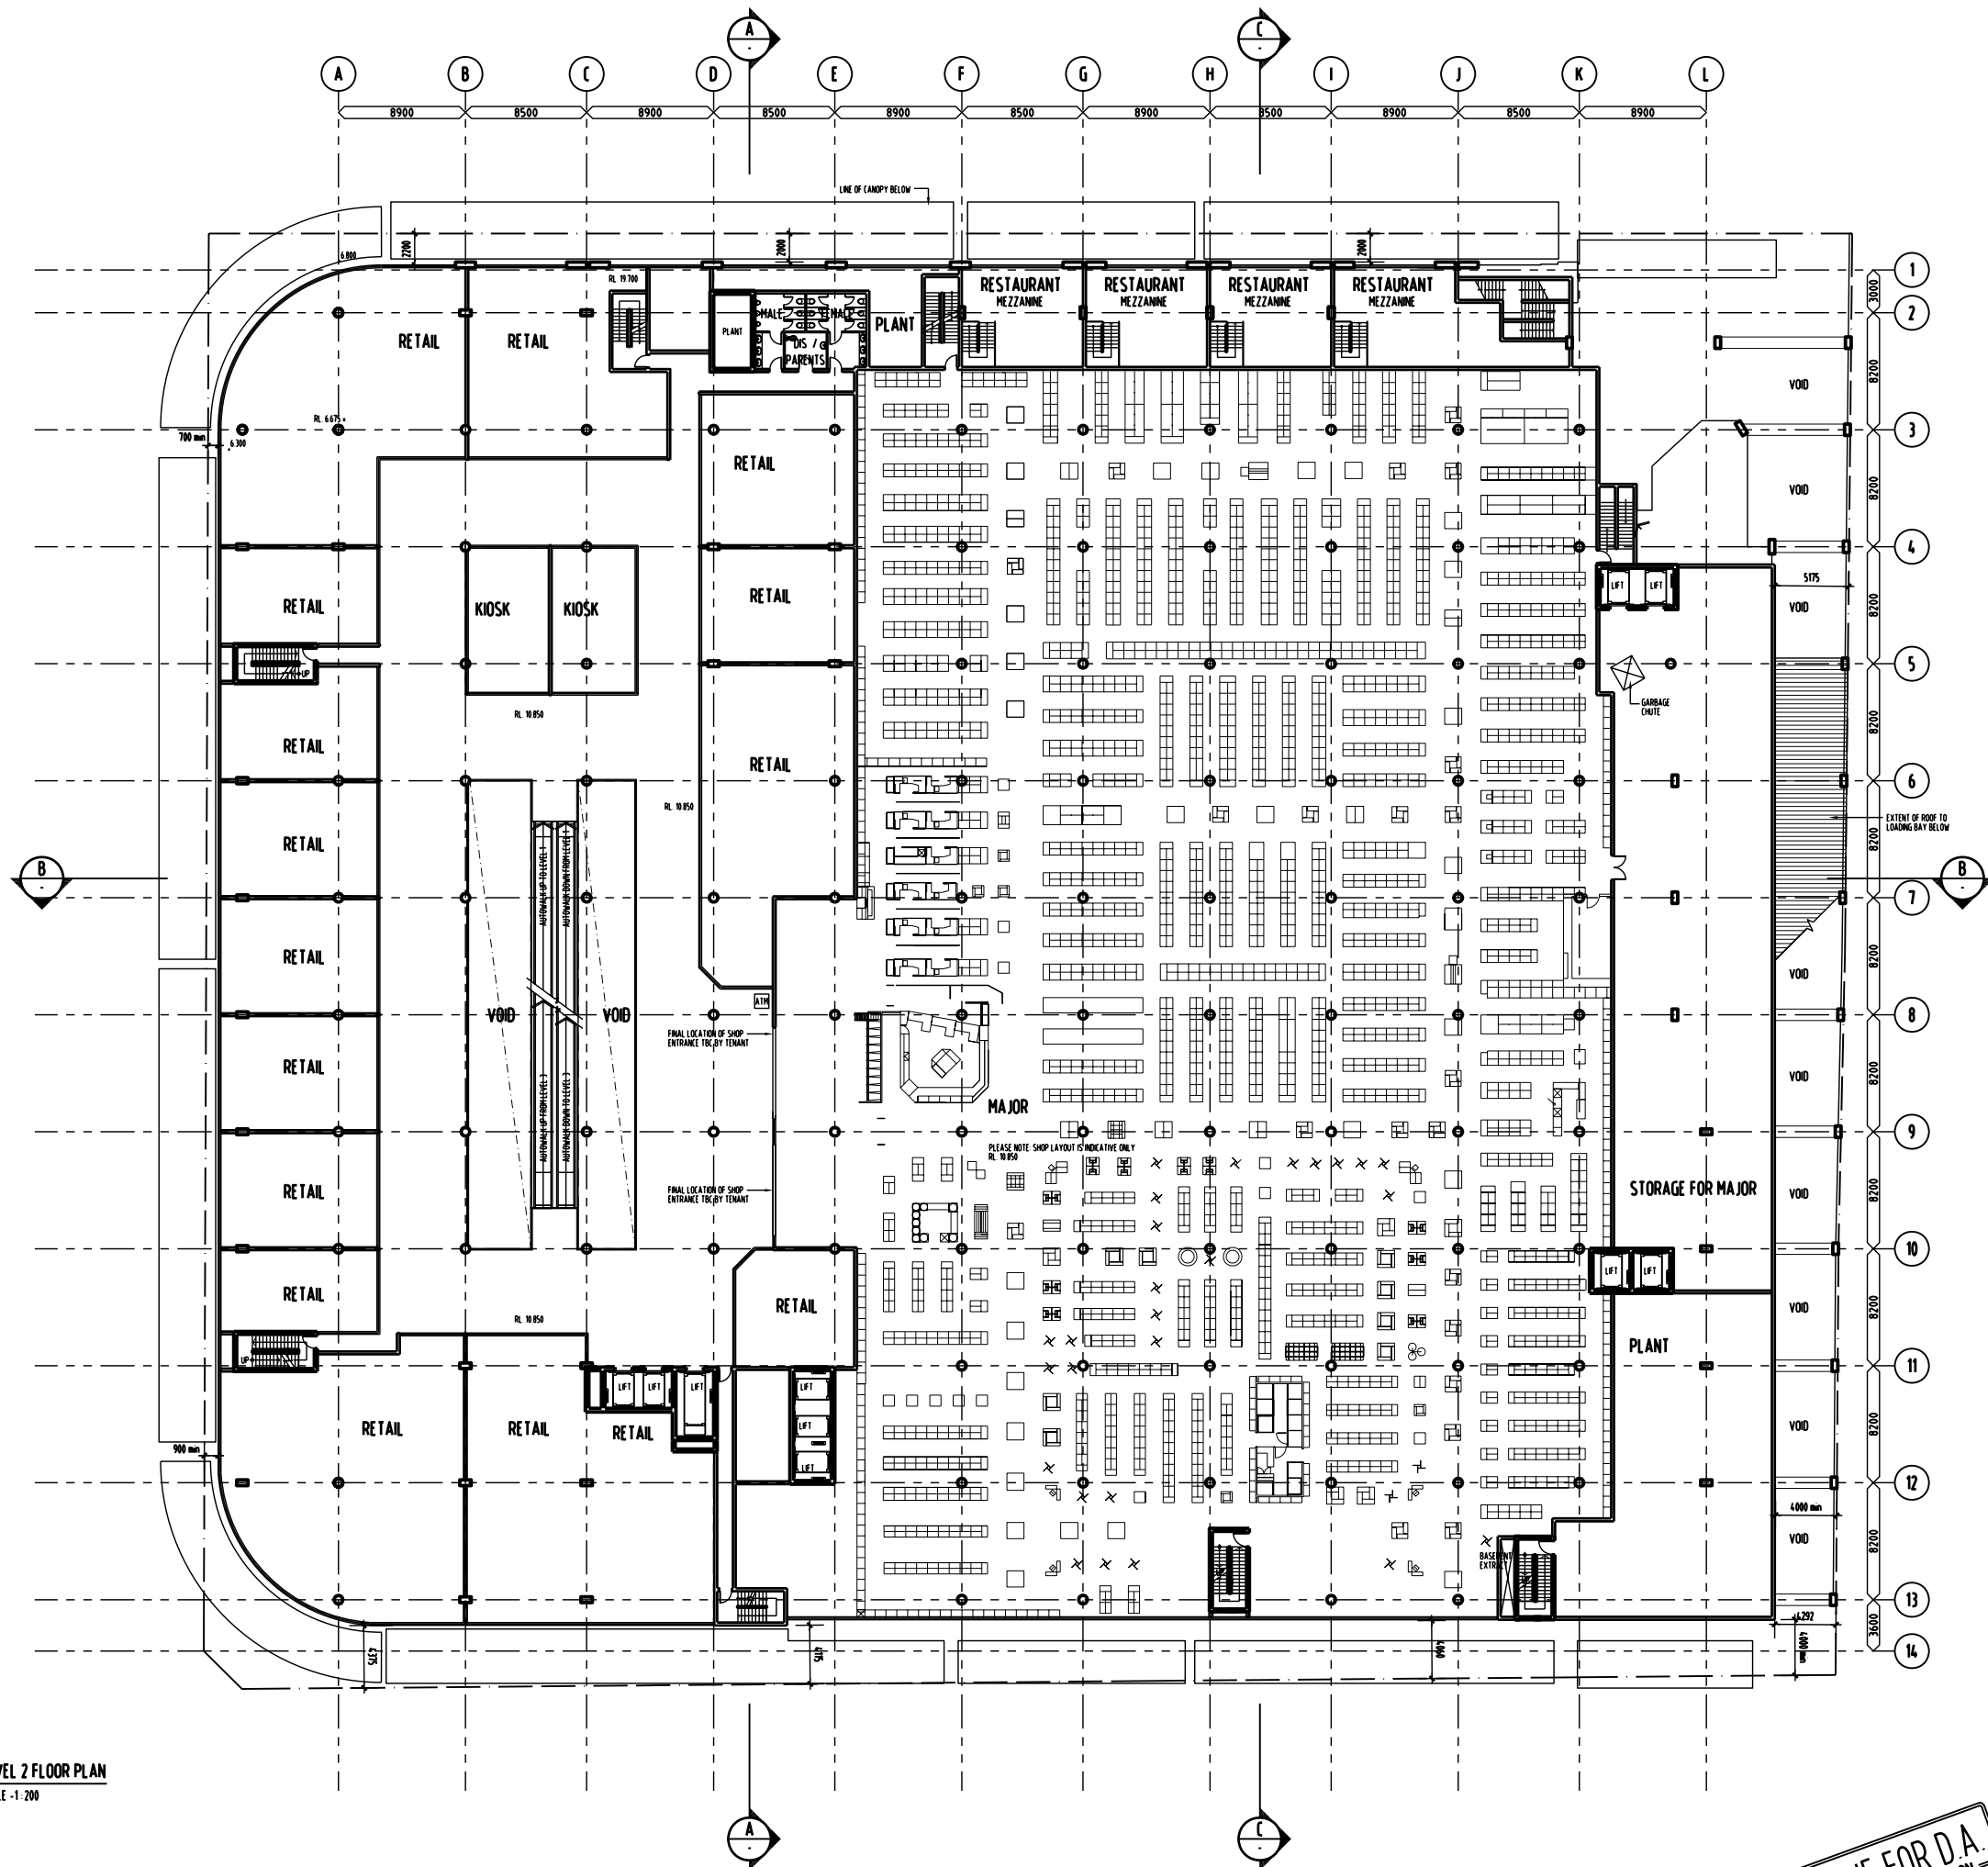

LEVEL 2 FLOOR PLAN
SCALE: 1:200

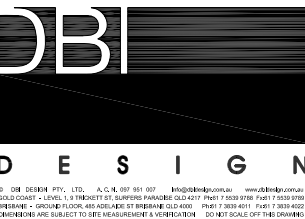

PROJECT NAME
'DWYER'S' SITE

DRAWING TITLE
**PROJECT APPLICATION
STAGE ONE
LEVEL 2 FLOOR PLAN**

FILEPATH: G:\2006\065305\Arch\Drawings\00102-plan\STAGE 1\A-DA-2-206.dwg
PLOTTED ON THE 21/09/2007 @ 15:58:09 BY: M.2006

DRAWN	JAH
CHECKED	PROJECT DIRECTOR PROJECT LEADER
SCALE	1:200 @ B1
DATE	SEPT 07
PROJECT NO.	065305
DRAWING NO.	A-DA-2-206 D

ISSUE FOR D.A.
NOT FOR CONSTRUCTION


[illegible]

1:200


0 1 3 6 12 20m

* DRAWING	JAH
* CHECKED	PROJECT DIRECTOR PROJECT LEADER
* SCALE	1:250 @ B1
* DATE	SEPT 07
* PROJECT NO.	065305
* DRAWING NO.	A-DA-2 207


ISSUE FOR D.A.
NOT FOR CONSTRUCTION

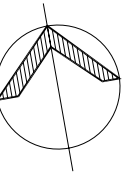

REVISION			
No.	DATE	DESCRIPTION	BY CHECK
1	09/07/07	ISSUED FOR INFORMATION	JAH
2	09/07/07	AMENDED DA ISSUE	JAH
3	11/05/07	PRELIMINARY ISSUE FOR INFORMATION	JAH
4	20/09/07	ISSUED FOR CONSTRUCTION	JAH

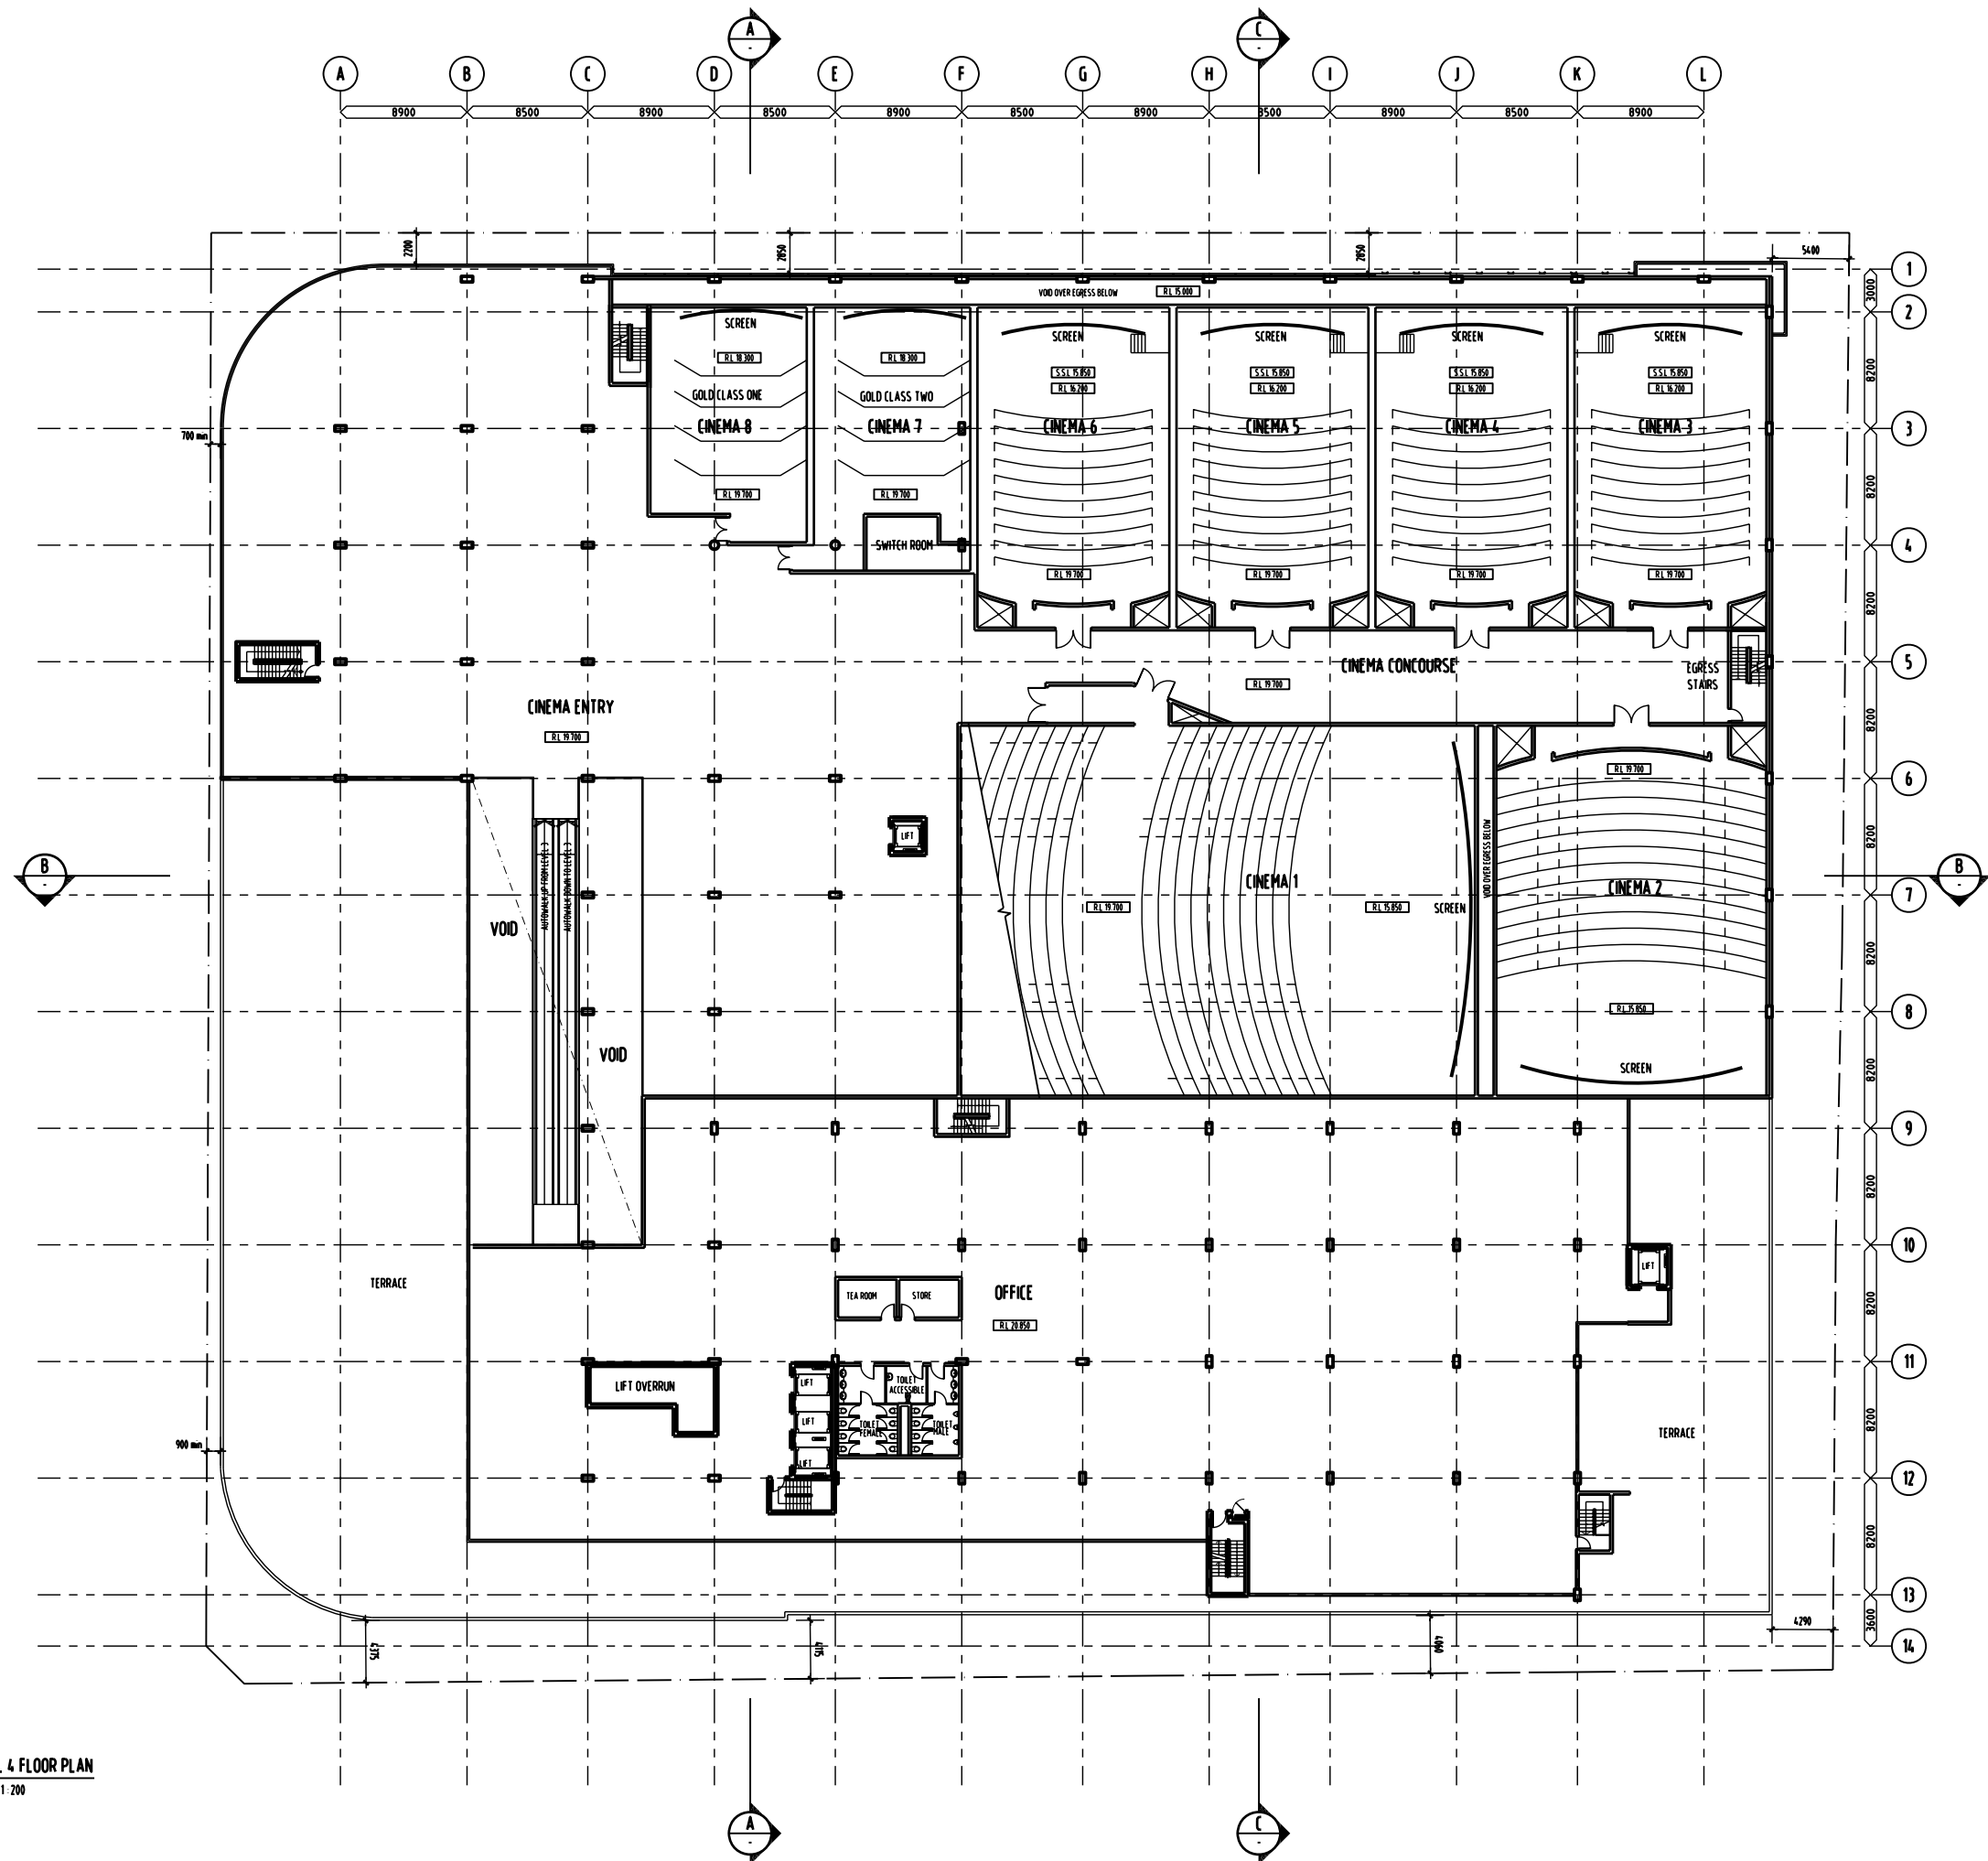

LEVEL 4 FLOOR PLAN
SCALE - 1:200

 

DBI DESIGN
© DBI DESIGN PTY. LTD. A.C.N. 007 951 007 info@dbidesign.com.au www.dbidesign.com.au
GOLD COAST - LEVEL 1 & 2 THEATRE ST. SURFERS PARADISE QLD 4217 Plan 7.000000 Plan 7.000000
DRAWING - DESIGN FLOOR PLAN - AS SHOWN ON DRAWING - PLAN 7.000000 PLAN 7.000000
DIMENSIONS ARE SUBJECT TO SITE MEASUREMENT & VERIFICATION. DO NOT SCALE OFF THIS DRAWING.


PROJECT NAME
'DWYER'S' SITE

DRAWING TITLE
**PROJECT APPLICATION
STAGE ONE
LEVEL 4 FLOOR PLAN**


FILEPATH: G:\2006\065305\ArchDrawings\00102.dwg STAGE 1: 10-20-2006.dwg
PLOTTED ON THE 20/09/2007 @ 15:58:57 BY: N. R. Smith

DRAWN	JAH
CHECKED	PROJECT DIRECTOR PROJECT LEADER
SCALE	1:200 @ B1
DATE	SEPT 07
PROJECT NO.	065305
DRAWING NO.	A-DA-2.208 D

ISSUE FOR D.A.
NOT FOR CONSTRUCTION

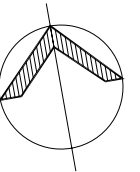

REVISION			
No.	DATE	DESCRIPTION	BY / CHECK
1	09/01/07	ISSUED FOR INFORMATION	JAH / JAH
2	20/03/07	AMENDED DA ISSUE	JAH / JAH
3	17/05/07	PRELIMINARY ISSUE FOR INFORMATION	JAH / JAH
4	20/09/07	ISSUED FOR COUNCIL SUBMISSION	JAH / JAH

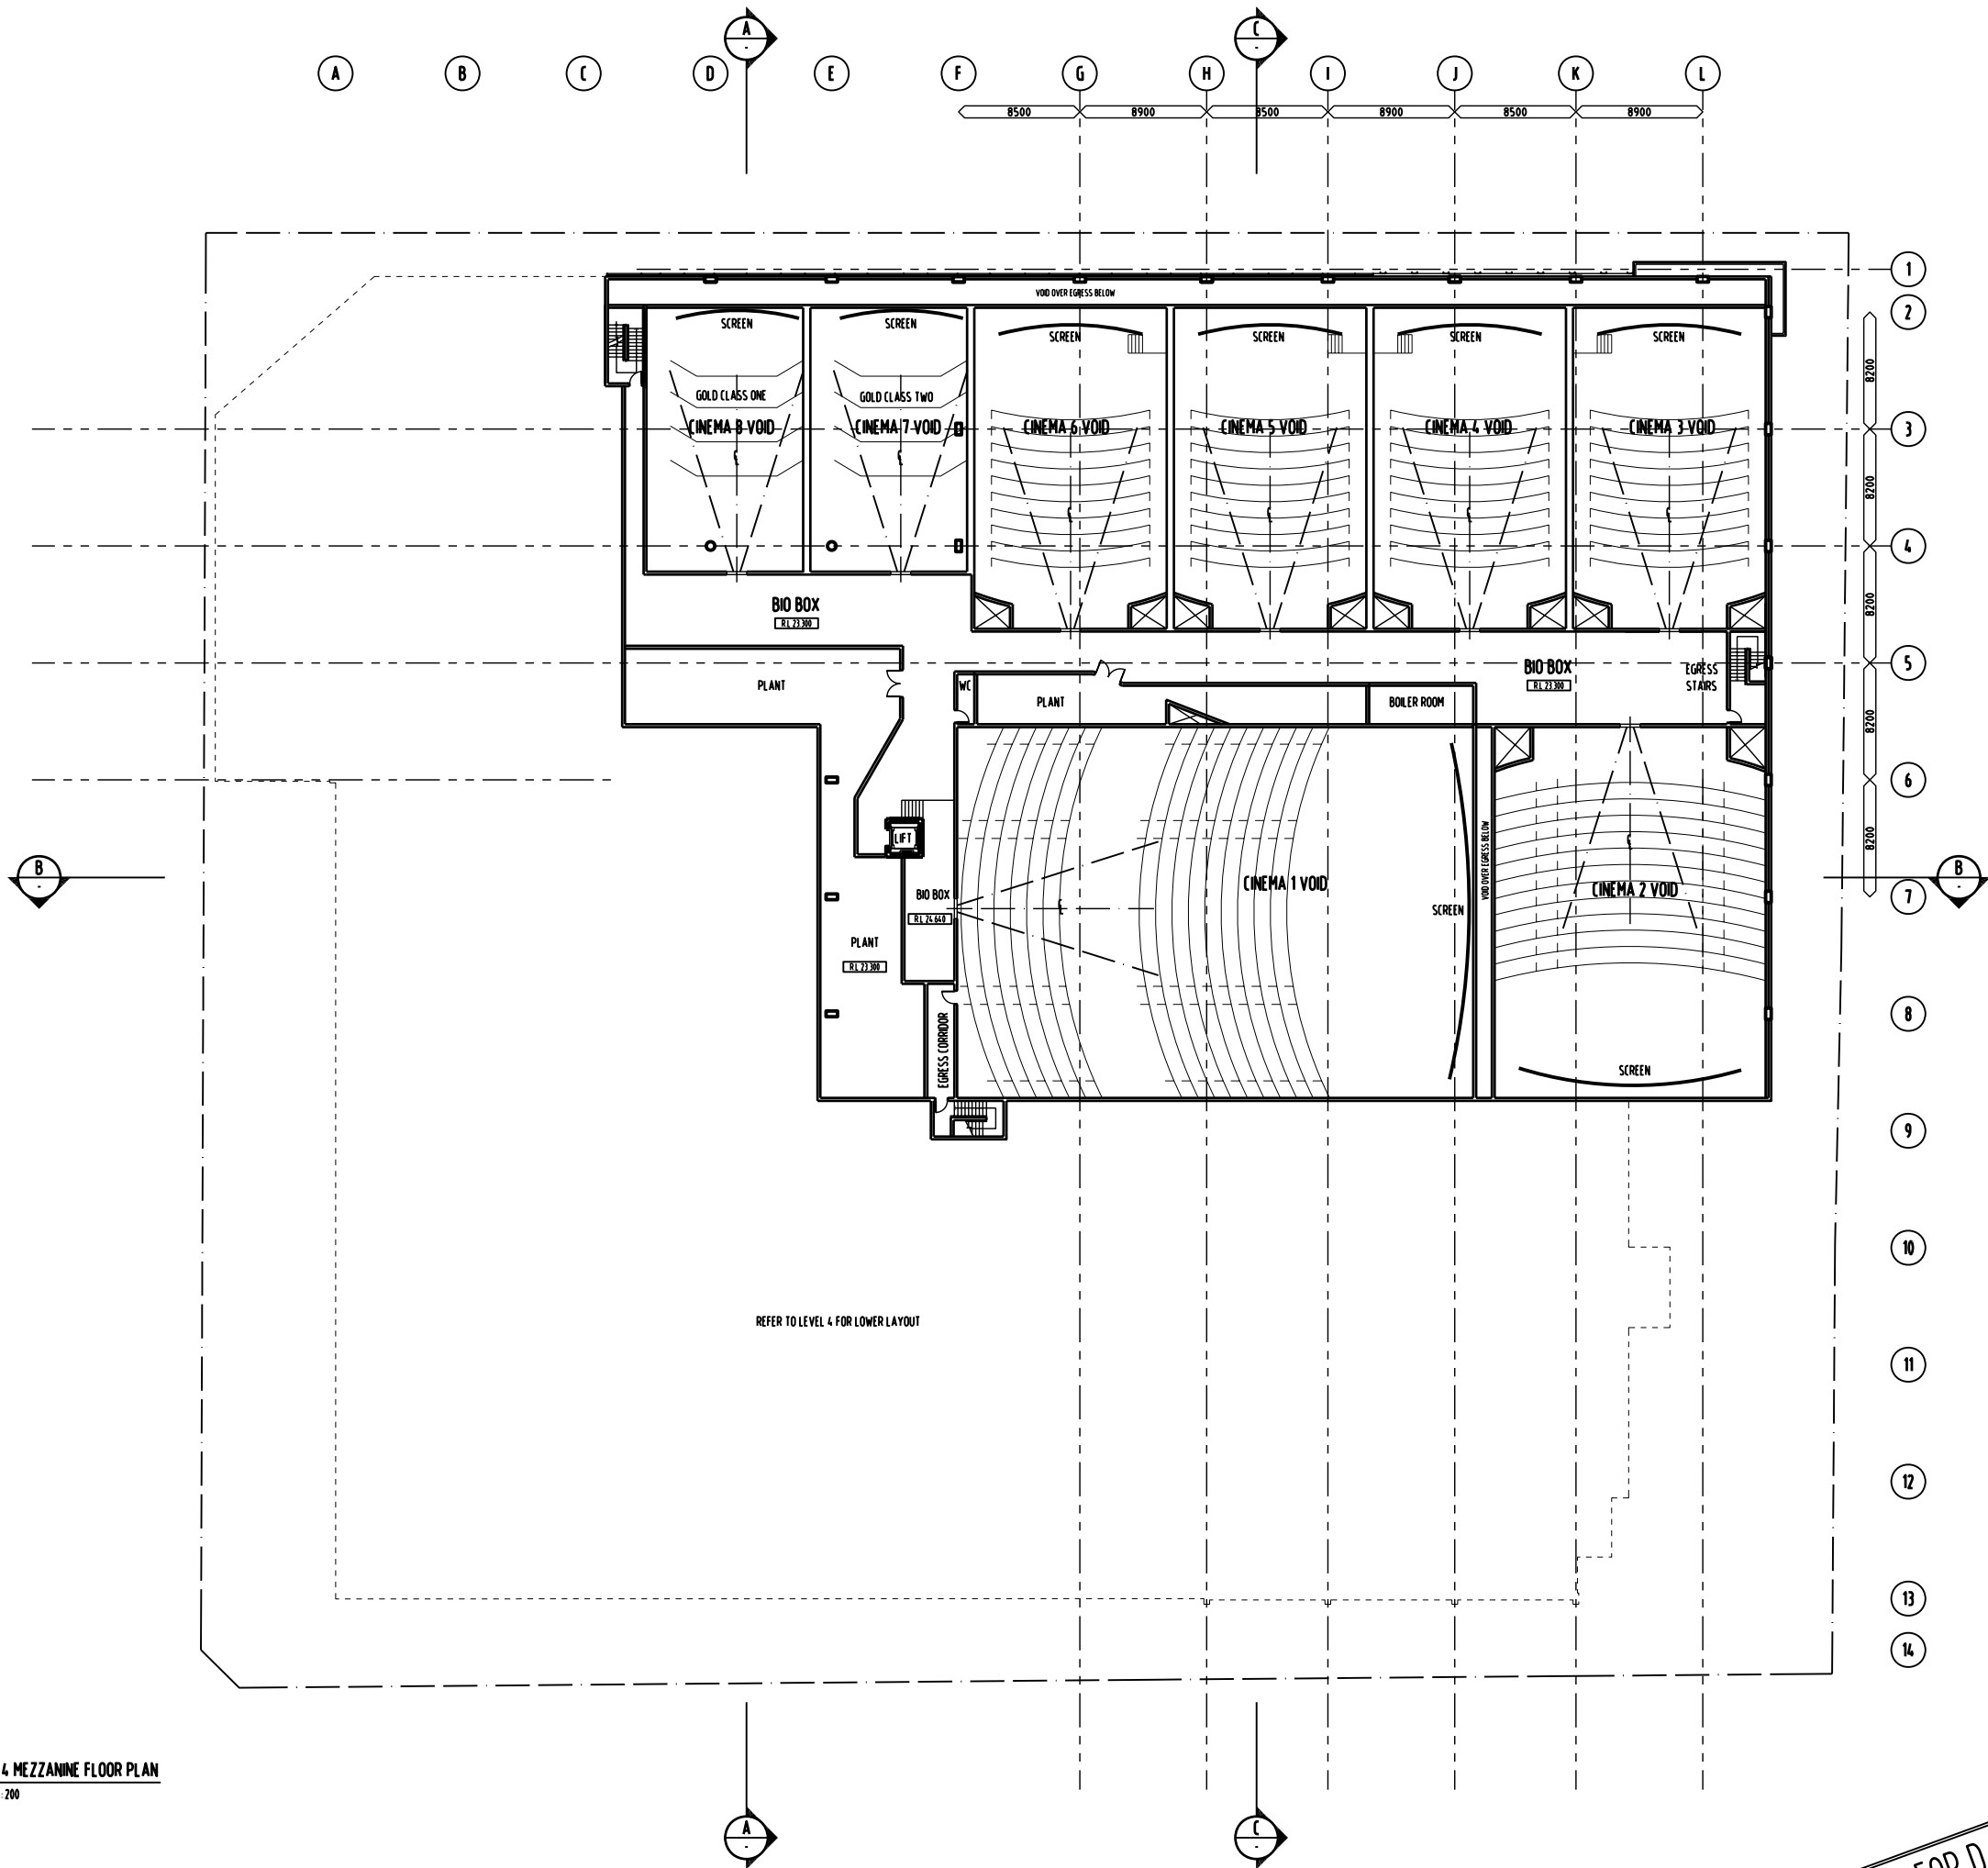

LEVEL 4 MEZZANINE FLOOR PLAN
SCALE - 1:200



DBI DESIGN PTY. LTD. A.C.N. 107 551 007 info@dbidesign.com.au www.dbidesign.com.au
GOLD COAST - LEVEL 11, 12 TRINITY ST, SURFERS PARADISE QLD 4217 PH: 07 5555 0700 FAX: 07 5555 0700
BIRMINGHAM - GROUND FLOOR, 40-42 BRIDGEMAN CLOSE PH: 07 3000 4017 FAX: 07 3000 4002
DIMENSIONS ARE SUBJECT TO SITE MEASUREMENT & VERIFICATION. DO NOT SCALE OFF THIS DRAWING.


PROJECT NAME
'DWYER'S' SITE

DRAWING TITLE
**PROJECT APPLICATION
STAGE ONE
LEVEL 4 MEZZANINE FLOOR PLAN**


FILEPATH: G:\2006\065305\Arch\Drawings\001\02-plan\STAGE 1\A-DA-2-209.dwg
PLOTTED ON THE 20/09/2007 @ 15:58:52 BY: M.Razali

DRAWN	JAH
CHECKED	PROJECT DIRECTOR PROJECT LEADER
SCALE	1:200 @ B1
DATE	SEPT 07
PROJECT NO.	065305
DRAWING NO.	A-DA-2-209 D

ISSUE FOR D.A.
NOT FOR CONSTRUCTION

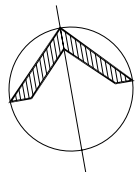

REVISION			
No.	DATE	DESCRIPTION	BY CHECK
A	20/09/07	ISSUED FOR INFORMATION	JAH
B	20/09/07	APPROVED D.A. ISSUE	JAH
C	20/09/07	PRELIMINARY ISSUE FOR INFORMATION	JAH
D	20/09/07	ISSUED FOR COUNCIL SUBMISSION	JAH

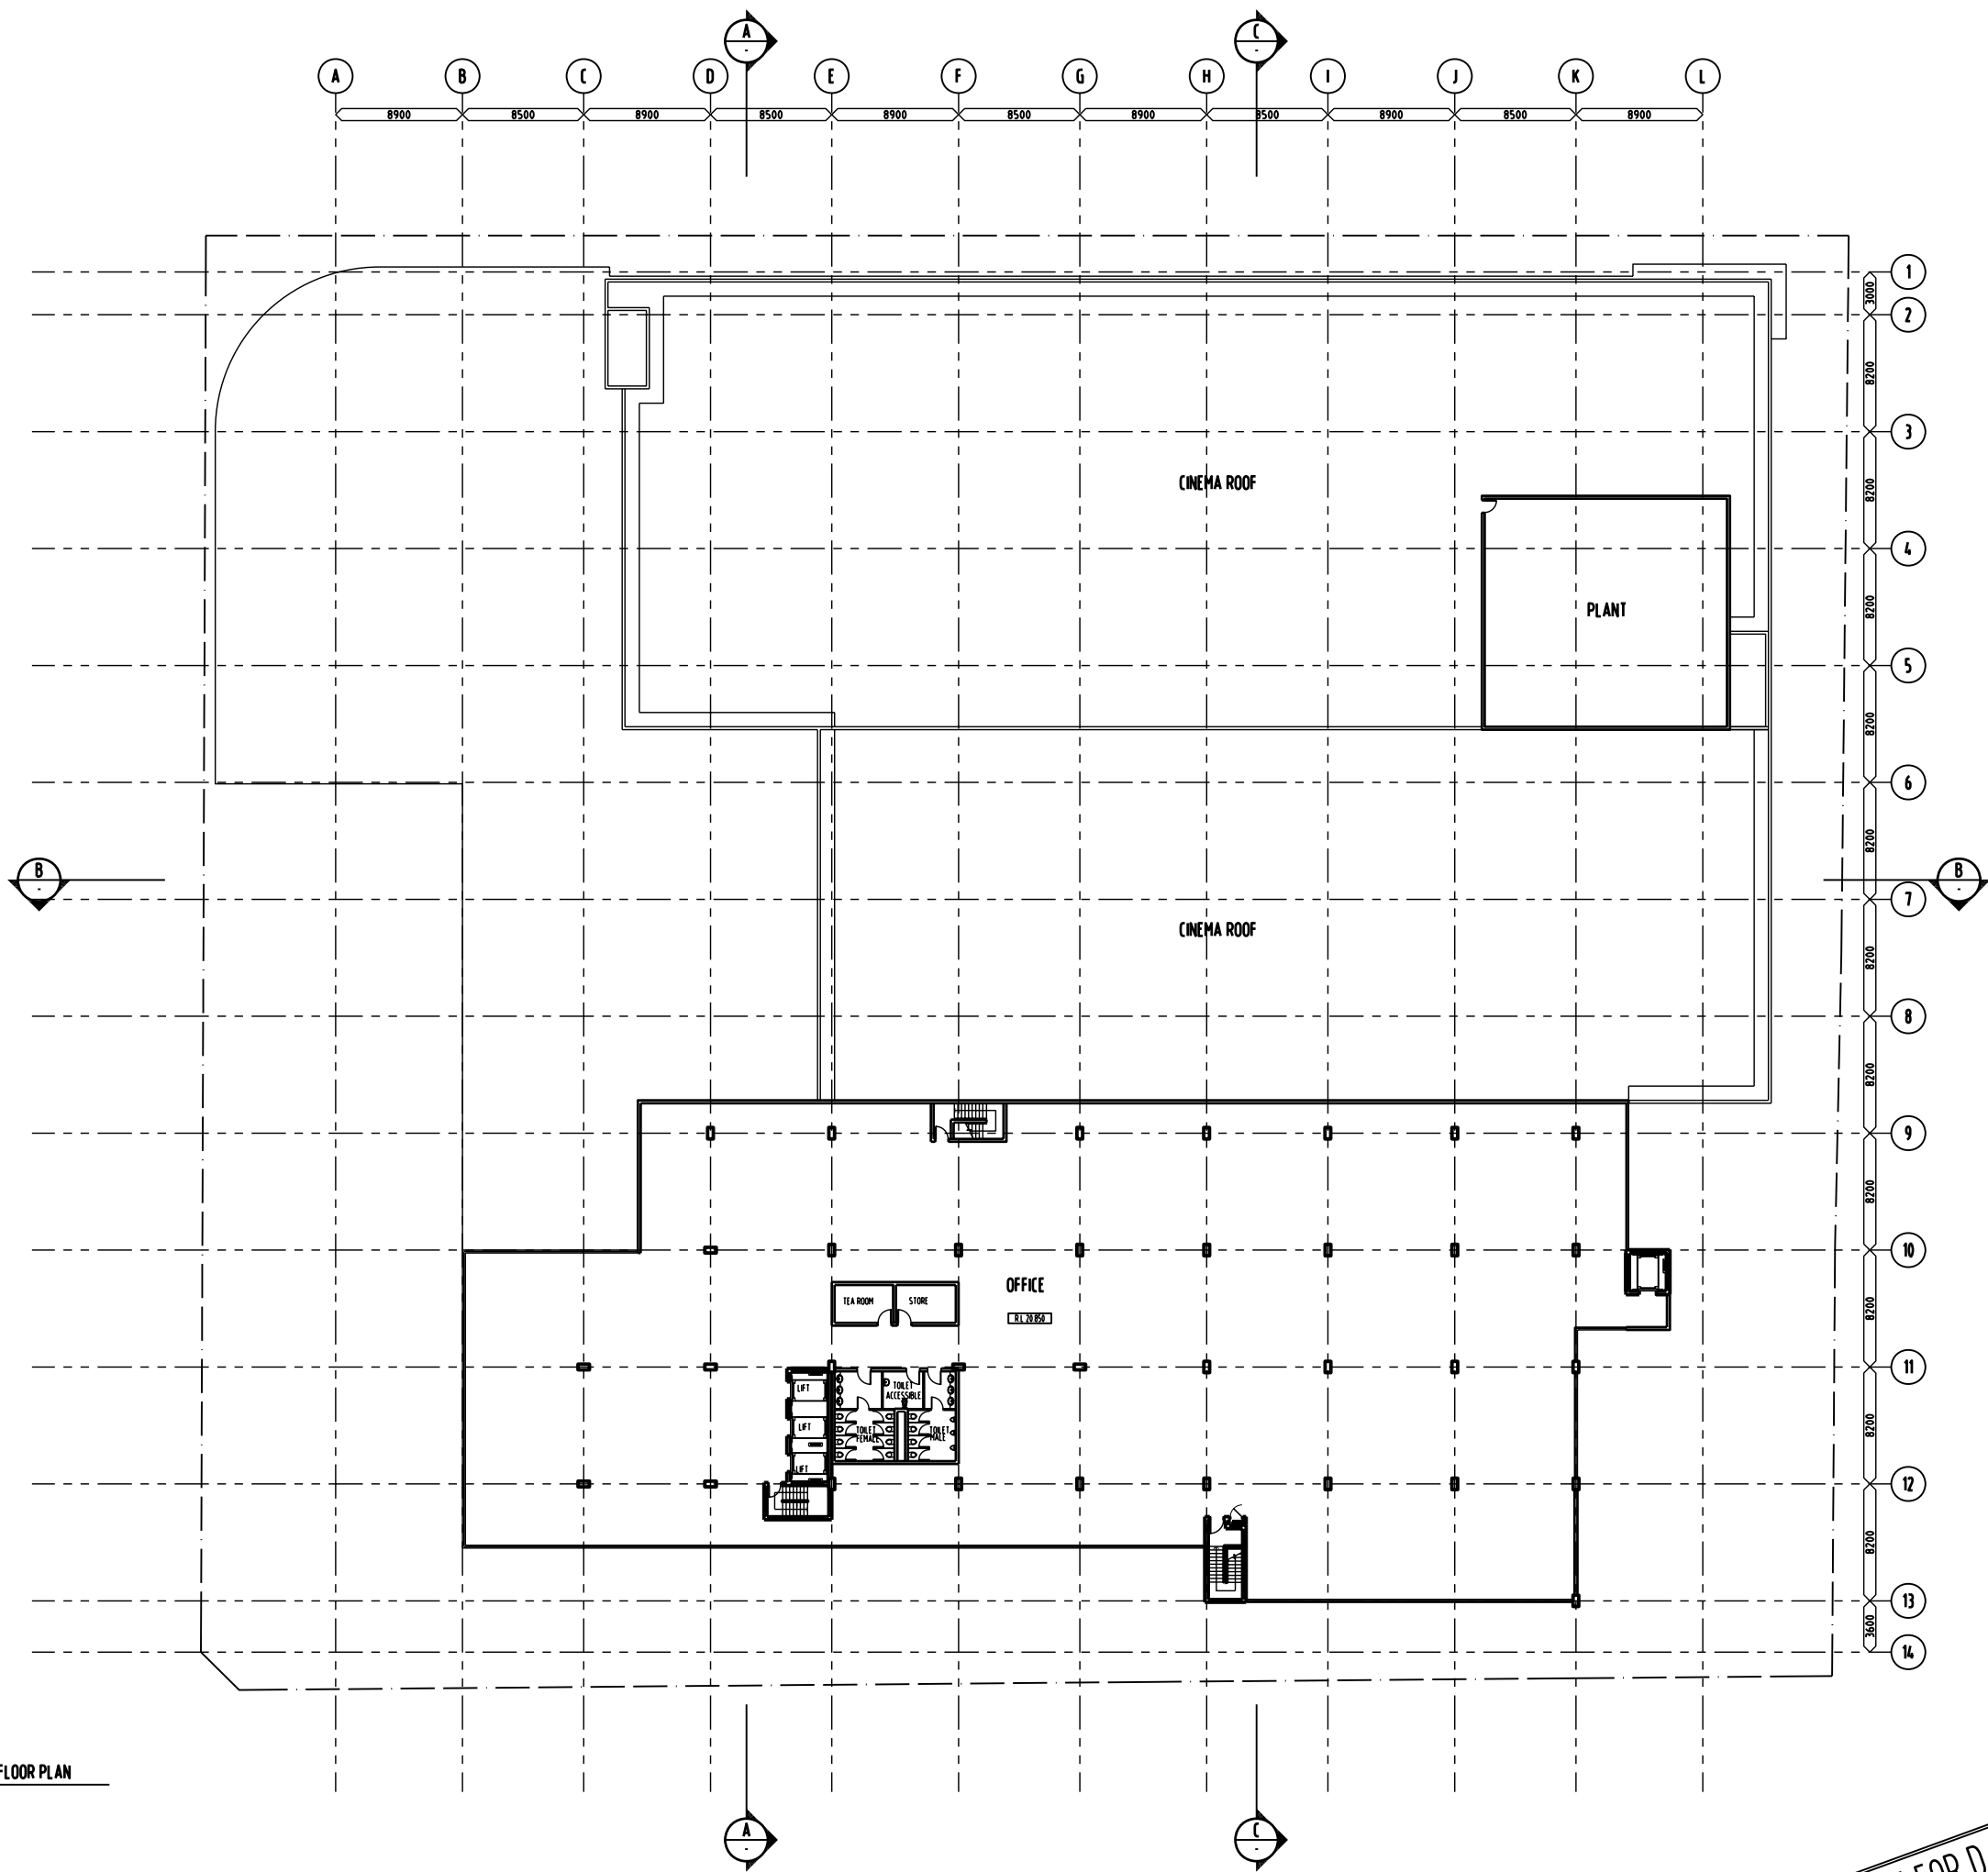

DBI DESIGN PTY. LTD. A.C.N. 007 951 007 info@dbidesign.com.au www.dbidesign.com.au
GOLD COAST - LEVEL 5, 10 THURSTON ST, SURFERS PARADISE QLD 4217 PH: 07 5533 9747 FAX: 07 5533 9748
BIRMINGHAM - GROUND FLOOR, 40A ADELADE ST BIRMINGHAM QLD 4000 PH: 07 5533 4417 FAX: 07 5533 4422
DRAWINGS ARE SUBJECT TO SITE MEASUREMENT & VERIFICATION. DO NOT SCALE OFF THIS DRAWING.

PROJECT NAME
'DWYER'S' SITE

DRAWING TITLE
**PROJECT APPLICATION
STAGE ONE
LEVEL 5 FLOOR PLAN**
FILEPATH: G:\2006\065305\Arch\Drawings\00107-plan\STAGE 1\A-20-220.dwg
PLOTTED ON THE 20/09/2007 @ 15:58:44 BY: N.Razali

DRAWN **JAH**
CHECKED PROJECT DIRECTOR
PROJECT LEADER
SCALE **1:200 @ B1**
DATE **SEPT 07**
PROJECT NO. **065305**
DRAWING NO. **A-DA-2210 D**

ISSUE FOR D.A.
NOT FOR CONSTRUCTION

1:200

0 1 3 6 12 20m

A horizontal graphic scale bar for a 1:200 scale. The bar is divided into segments of alternating black and white. Above the bar, numerical values are placed: 0, 1, 3, 6, 12, and 20m. The segments correspond to these values: 0 to 1m (white), 1 to 3m (black), 3 to 6m (white), 6 to 12m (black), and 12 to 20m (white).

1

ARCHITECTS • INTERIORS • LANDSCAPE • PLANNING


ISSUE FOR D.A.
NOT FOR CONSTRUCTION



 WEST ELEVATION
SCALE -1 : 200

1:200

0 1 3 6 12 20m

 


ISSUE FOR D.A.
NOT FOR CONSTRUCTION



 NORTH ELEVATION
SCALE -1 : 200


C R O W N S T R E E T

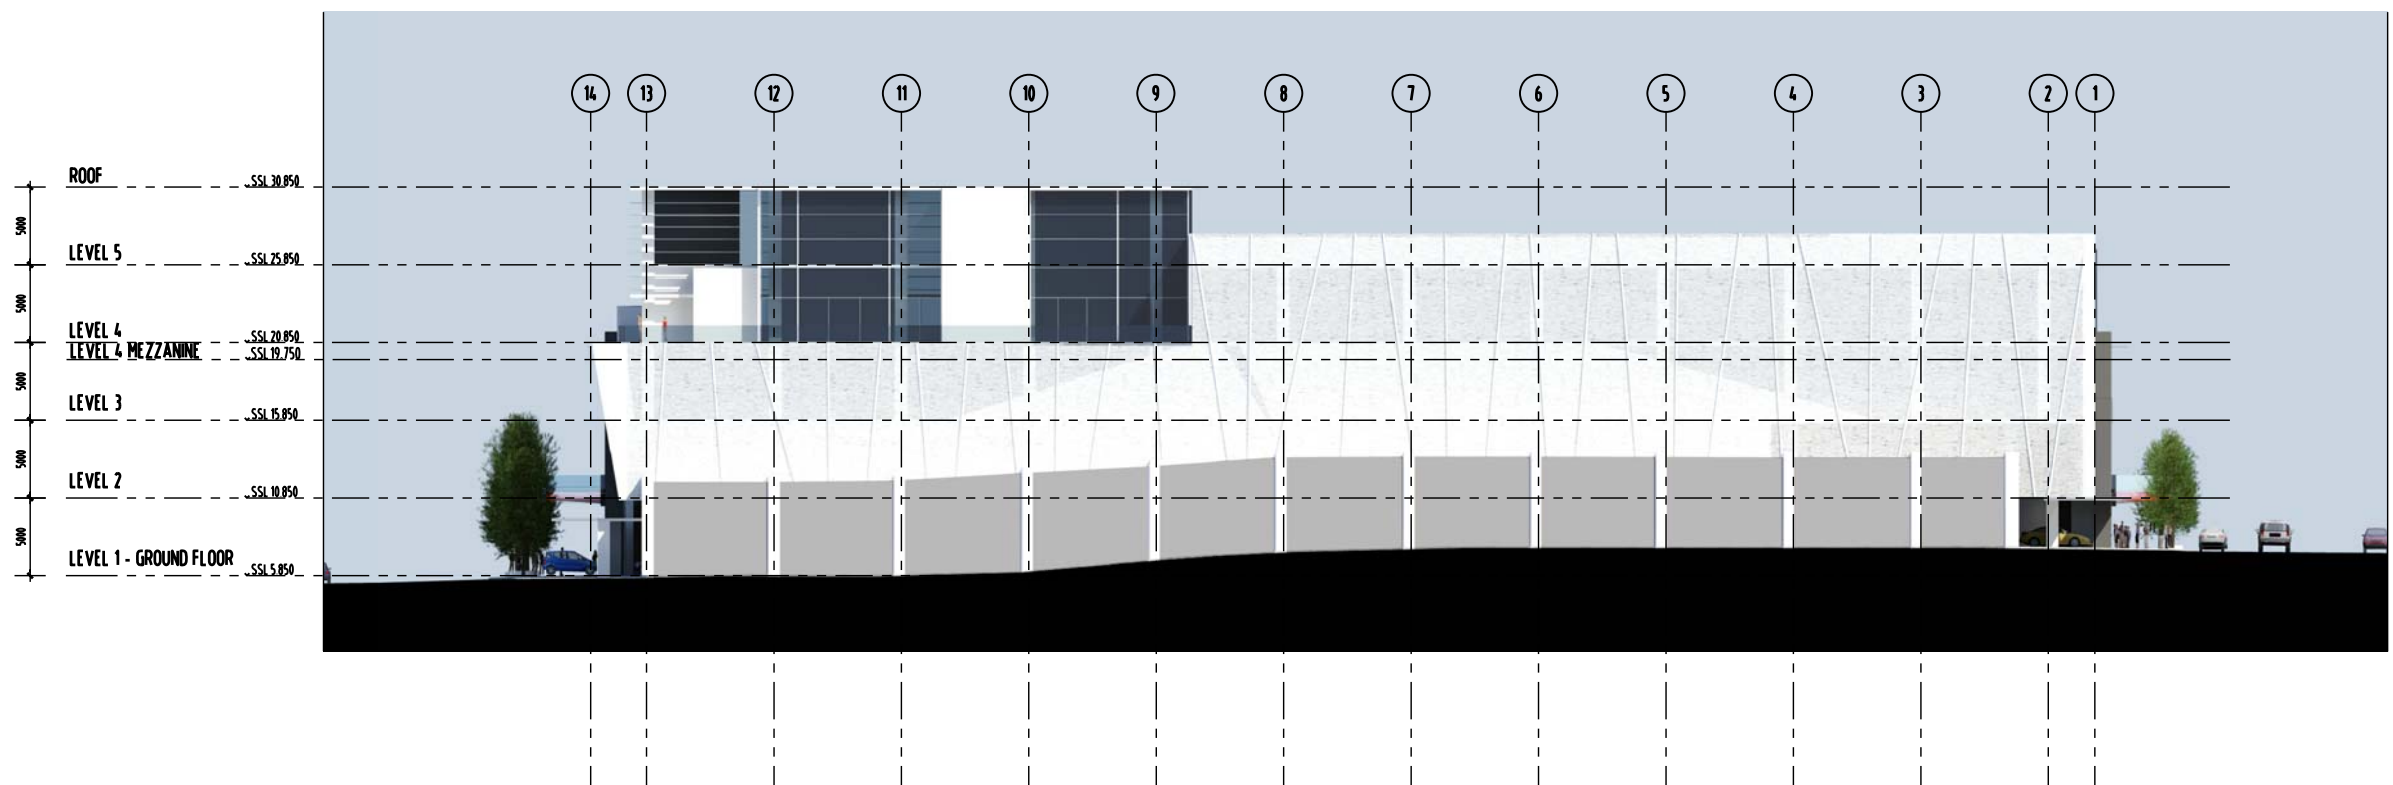

 EAST ELEVATION
SCALE -1 : 200

1:200
0 1 3 6 12 20m

REVISION			
No.	DATE	DESCRIPTION	BY / CHECK
B	30/03/07	AMENDED DA ISSUE	MDM
C	21/04/07	ISSUED FOR COUNCIL SUBMISSION	RA

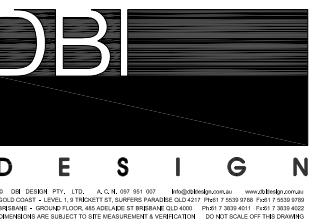

PROJECT NAME
'DWYER'S' SITE

DRAWING TITLE
**PROJECT APPLICATION
STAGE ONE
NORTH AND EAST ELEVATIONS**
FILEPATH: G:\2006\065305\Arch\Drawings\00103-dw1\STAGE 1\A-DD-3.102.dwg
PLOTTED ON THE 21/09/2007 @ 16:06:26 BY N.Raath

* DRAWN	eDDie
* CHECKED	PROJECT DIRECTOR PROJECT LEADER
* SCALE	1:200 @ B1
* DATE	SEPT 07
* PROJECT NO.	065305
* DRAWING NO.	A-DD-3.102

ISSUE FOR D.A.
NOT FOR CONSTRUCTION

