



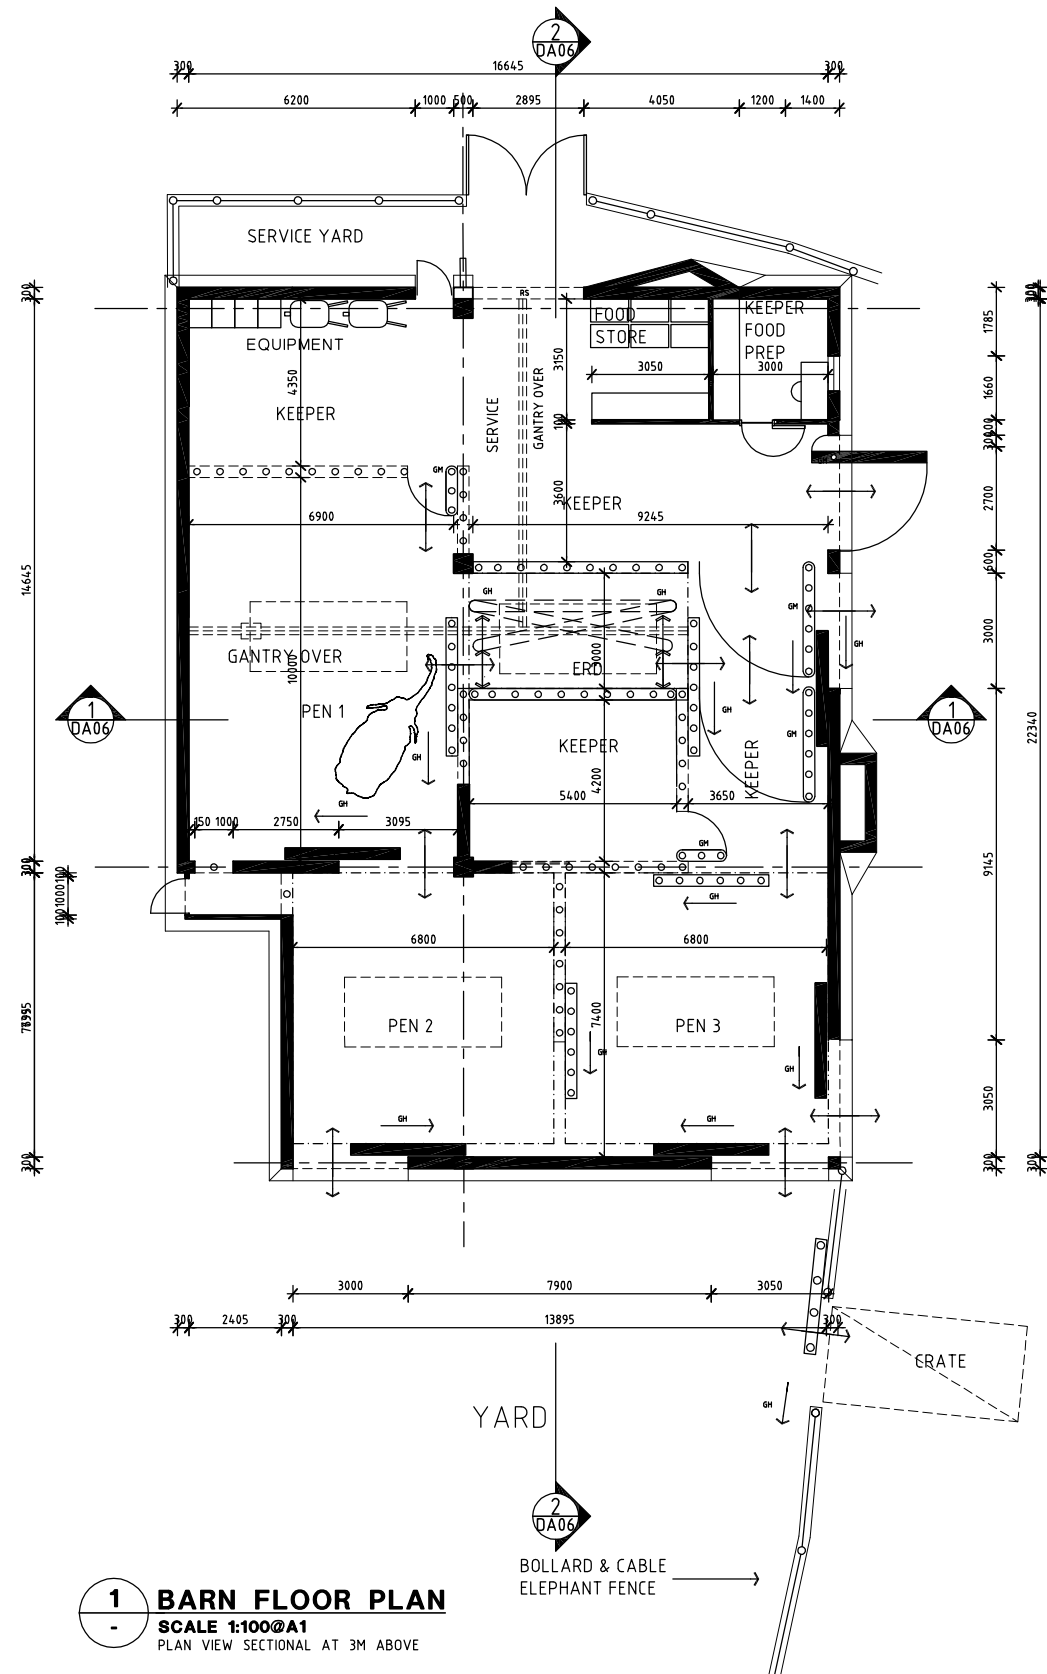

3 BARN ROOF PLAN
SCALE 1:100@A1

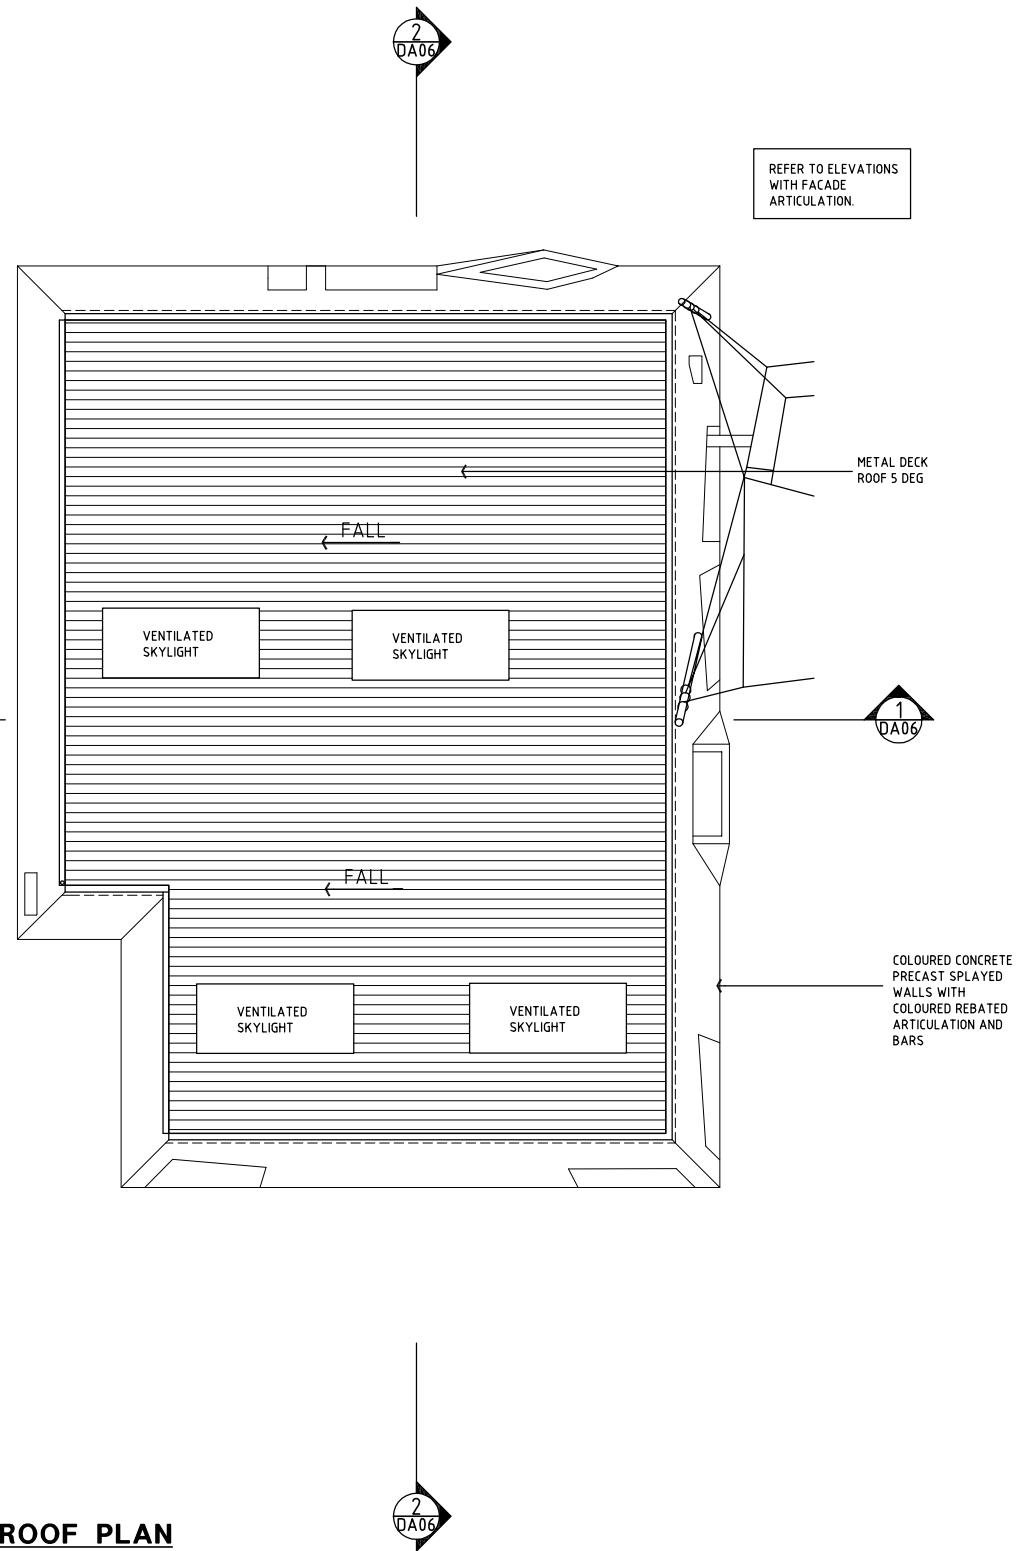

CONCEPTS AND INFORMATION CONTAINED IN THIS DRAWING ARE COPYRIGHT AND MAY NOT BE REPRODUCED IN WHOLE OR PART OR BY ANY MEDIUM, WITHOUT THE WRITTEN PERMISSION OF JACKSON TEECE. DO NOT SCALE THIS DRAWING. USE FIGURED DIMENSIONS ONLY. VERIFY ALL PROJECT DIMENSIONS BEFORE COMMENCING ON-SITE WORK OR OFF-SITE FABRICATION. NOTIFY JACKSON TEECE OF ANY DISCREPANCIES AND SEEK INSTRUCTIONS.

ISSUE NO.	DESCRIPTION	APPROVED	DATE
A	ISSUE FOR DA	TW	03-11-2006
B	ISSUE FOR REVIEW	TW	21-03-2007
C	ISSUE FOR DA	TW	03-04-2007



GH HYDRAULIC GATE
GM MANUAL GATE
RS ROLLER SHUTTER
SL SKYLIGHT
ERD ELEPHANT RESTRAINT DEVICE



CLIENT
TARONGA ZOO CAPITAL WORKS &
INFRASTRUCTURE
02 99784 794

PROJECT
MALE ELEPHANT HOLDING FACILITY
TARONGA ZOO MOSMAN

DRAWING TITLE





BARN PLAN & ROOF PLAN

DATE	SCALE @ A1	DRAWN
01 FEBRUARY 2006	1:200 (1:400 @ A3)	TW, RH, SBW
PROJECT NUMBER	DRAWING NUMBER	ISSUE
2005197	DA-04	C

JACKSON TEECE

Jackson Teece
Architecture
Level 3 101 Sussex Street
Sydney New South Wales 2000 Australia
Telephone +61 2 9208 2722
Facsimile +61 2 9208 1160
Email sydney@jacksonteece.com

Jackson Teece Charteredman Wille Pty Ltd trading as Jackson Teece
ABN 16 663 887 296
Nominated Architect Ian Brindle (42778)

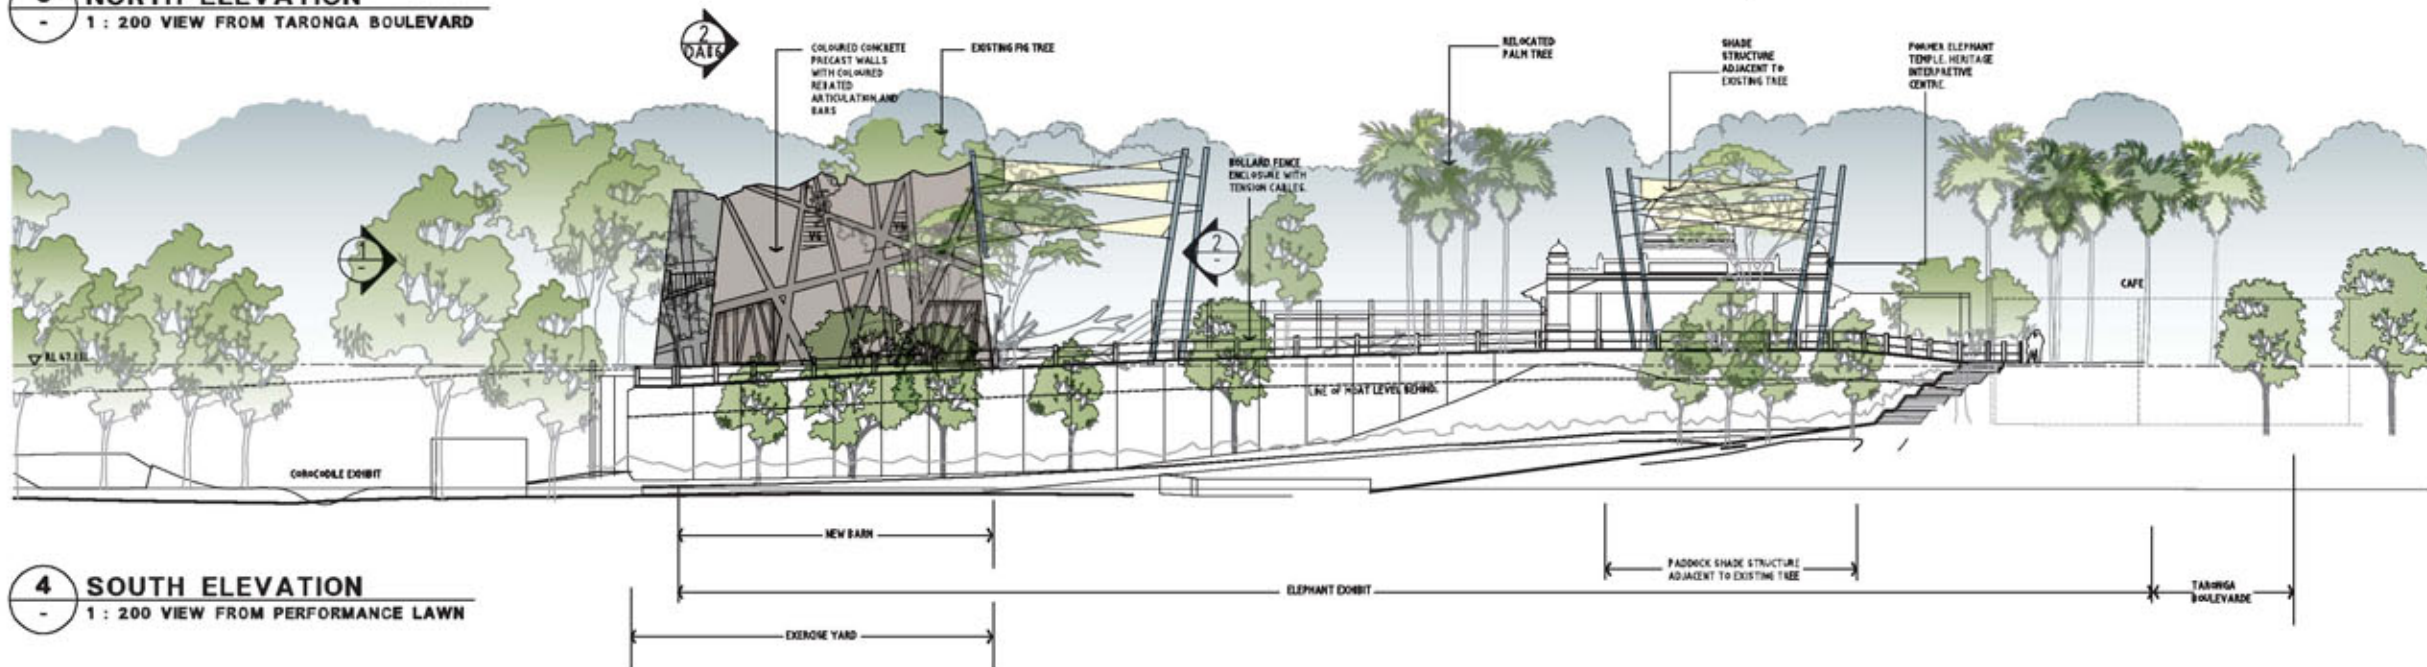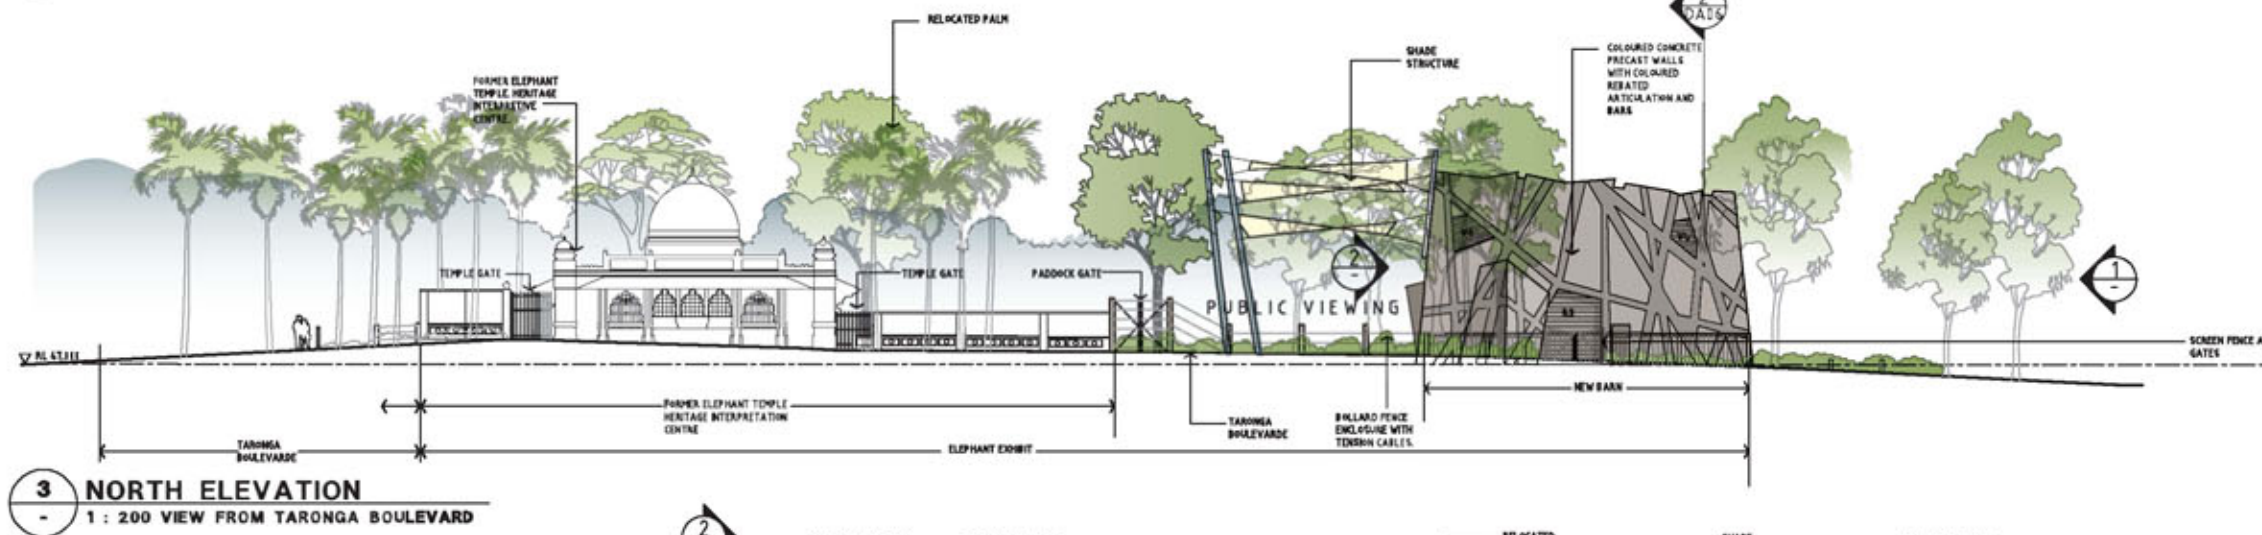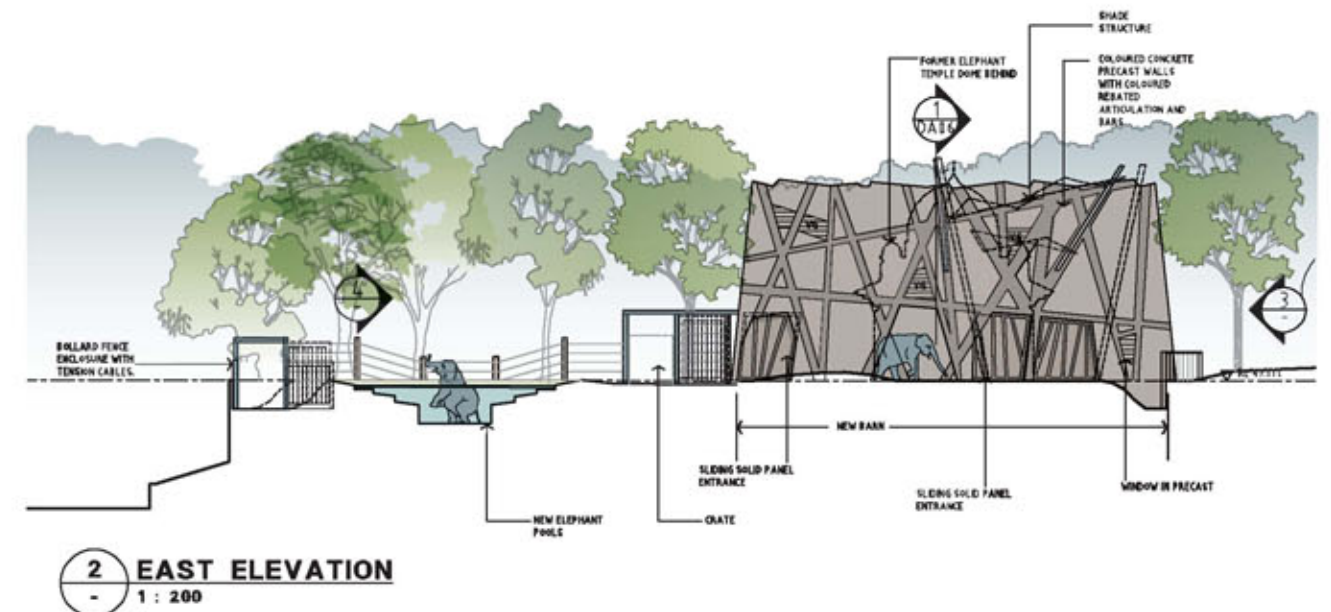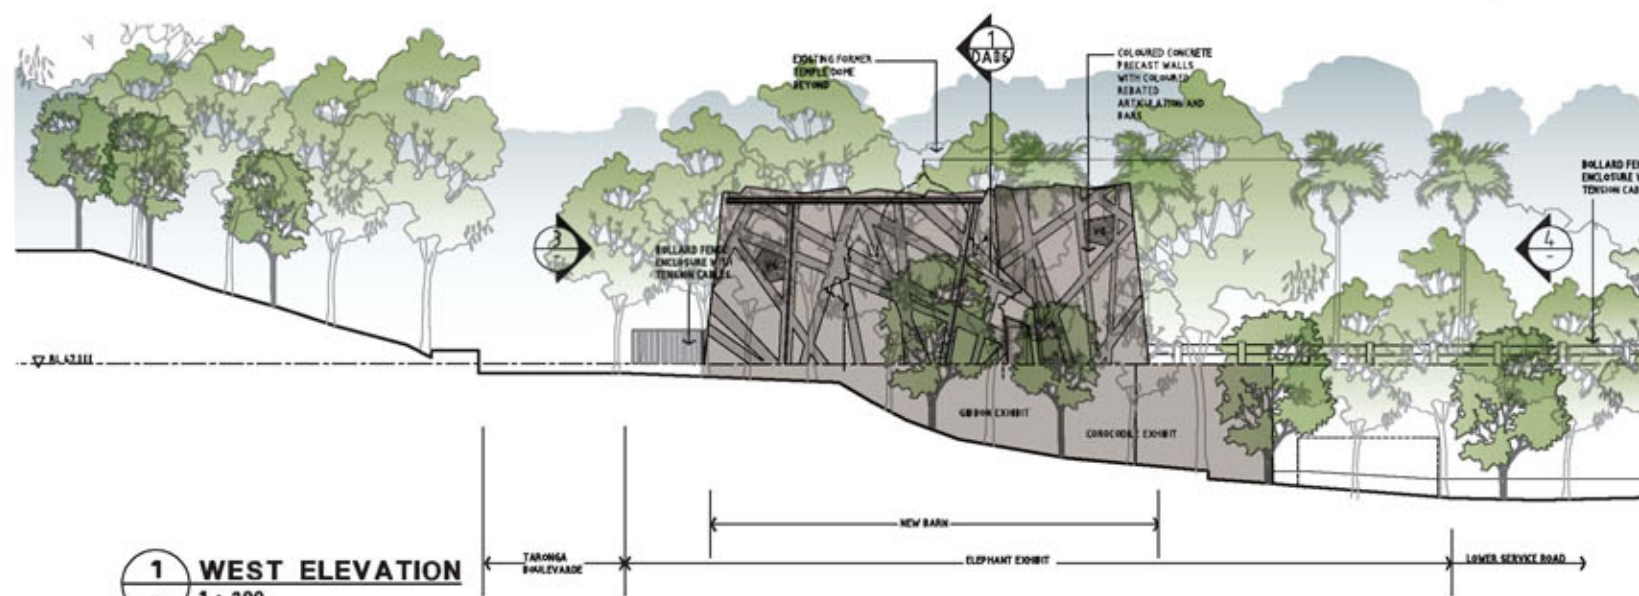

CONCEPTS AND INFORMATION CONTAINED IN THIS DRAWING ARE COPYRIGHT AND MAY NOT BE REPRODUCED IN WHOLE OR IN PART OR BY ANY MEDIUM, WITHOUT THE WRITTEN PERMISSION OF JACKSON TEECE. DO NOT SCALE THIS DRAWING. USE FIGURED DIMENSIONS ONLY. VERIFY ALL PROJECT DIMENSIONS BEFORE COMMENCING ON-SITE WORK OR OFF-SITE FABRICATION. NOTIFY JACKSON TEECE OF ANY DISCREPANCIES AND SEEK INSTRUCTIONS.

ISSUE NO.	DESCRIPTION	APPROVED	DATE
A	ISSUE FOR DA	TW	13-11-2005
B	ISSUE FOR REVIEW	TW	21-03-2007
C	ISSUE FOR DA	TW	03-04-2007

KEY
NS MILLER SHUTTER
VS VENTILATION GRILLE



CLIENT
TARONGA ZOO CAPITAL WORKS & INFRASTRUCTURE
02 99784 794

PROJECT
MALE ELEPHANT HOLDING FACILITY
TARONGA ZOO MOSMAN


DRAWING TITLE
ELEVATIONS

DATE	SCALE @ A1	DRAWN
NOVEMBER 2005	1:200	MTB
PROJECT NUMBER	DRAWING NUMBER	ISSUE
2005197	DA-05	B


JACKSON TEECE

Jackson Teece
Architecture
Level 3, 101 Sussex Street
Sydney New South Wales 2000 Australia
Telephone +61 2 9290 2722
Facsimile +61 2 9290 1150
Email sydney@jacksonteece.com


Jackson Teece Chartered With Pty Ltd trading as Jackson Teece
ABN 15 942 827 236
Registered Architect (in NSW) 94273

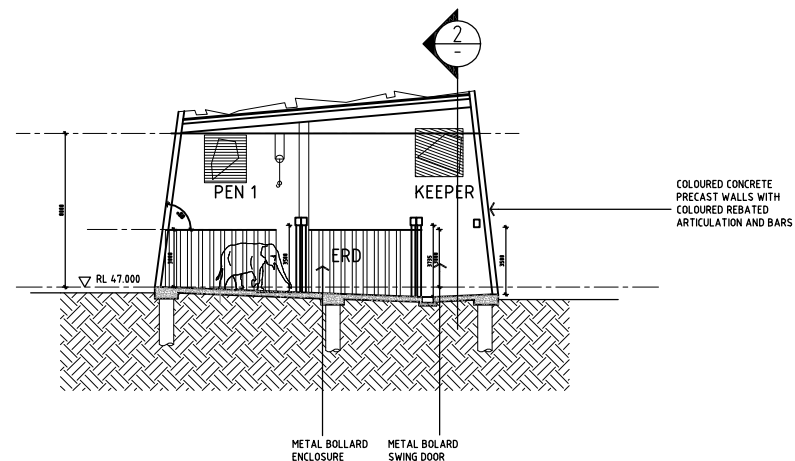


1 SECTION
- 1 : 200

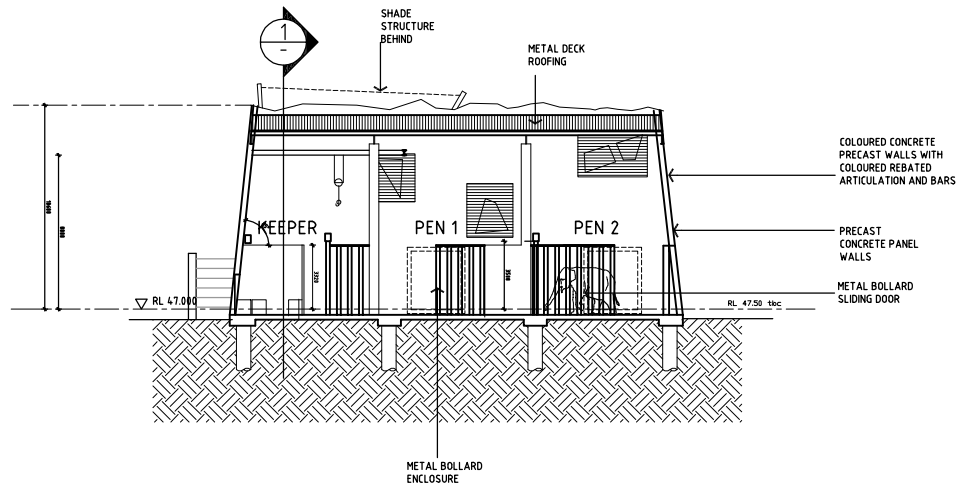

2 SECTION
- 1 : 200

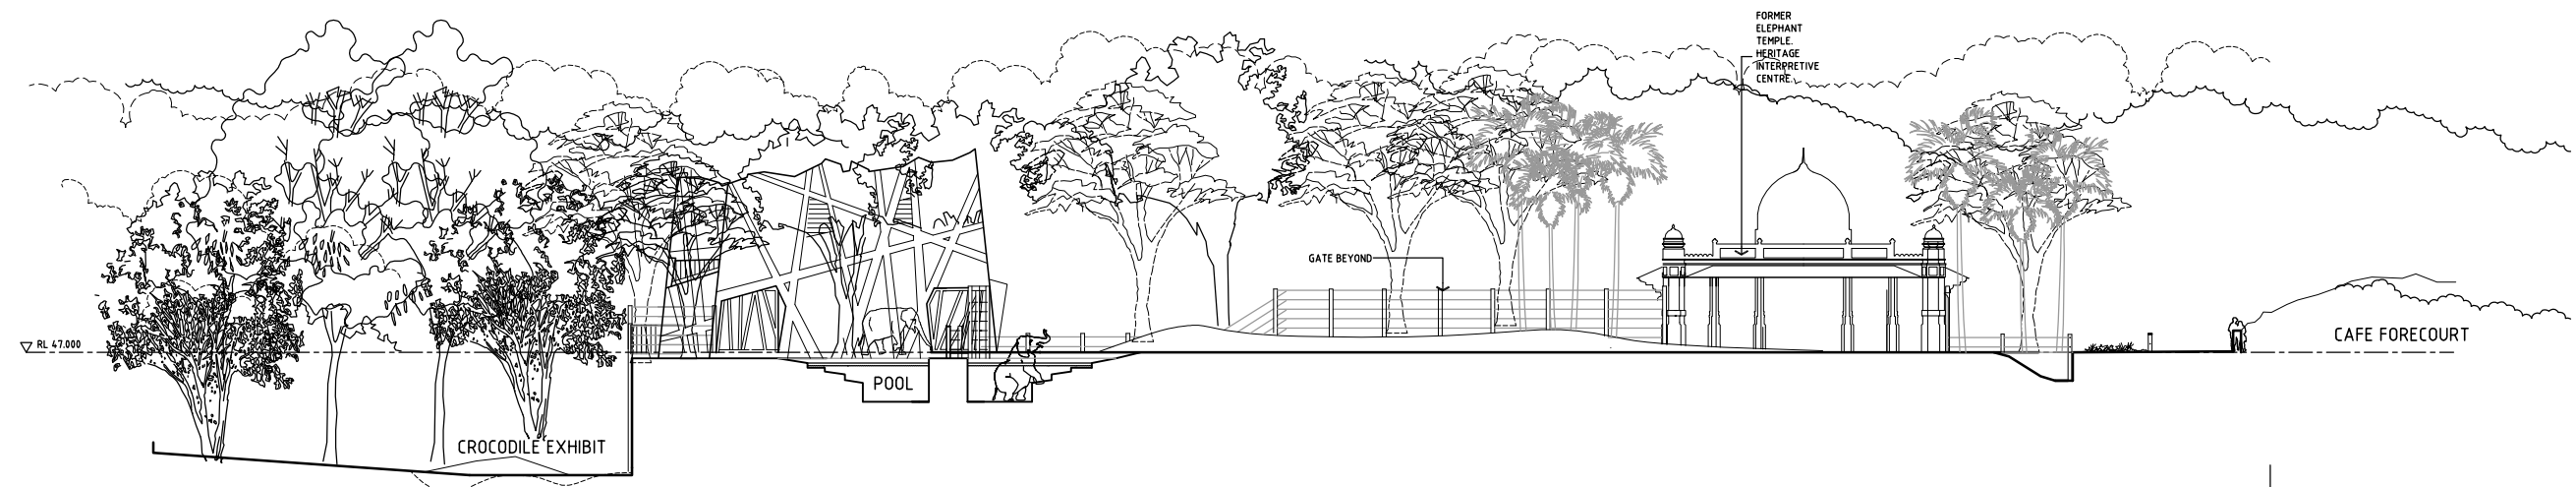


3 SITE SECTION
- 1 : 200
WEST TO EAST

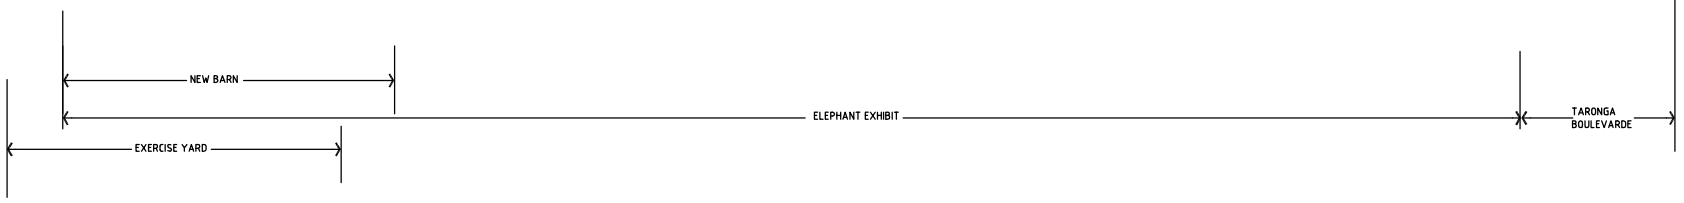

CONCEPTS AND INFORMATION CONTAINED IN THIS DRAWING ARE COPYRIGHT AND MAY NOT BE REPRODUCED IN WHOLE OR PART OR BY ANY MEDIUM, WITHOUT THE WRITTEN PERMISSION OF JACKSON TEECE. DO NOT SCALE THIS DRAWING. USE FIGURED DIMENSIONS ONLY. VERIFY ALL PROJECT DIMENSIONS BEFORE COMMENCING ON-SITE WORK OR OFF-SITE FABRICATION. NOTIFY JACKSON TEECE OF ANY DISCREPANCIES AND SEEK INSTRUCTIONS.

ISSUE NO.	DESCRIPTION	APPROVED	DATE
A	ISSUED FOR DA	TW	03-11-2006
B	ISSUE FOR REVIEW	TW	21-03-2007
C	ISSUED FOR DA	TW	03-04-2007

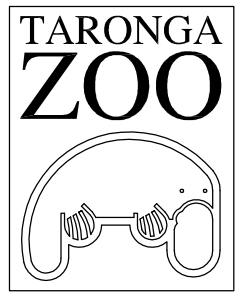

CLIENT
TARONGA ZOO CAPITAL WORKS & INFRASTRUCTURE
02 99784 794

PROJECT
MALE ELEPHANT HOLDING FACILITY
TARONGA ZOO MOSMAN

DRAWING TITLE
SECTIONS

DATE	SCALE @ A1	DRAWN
NOVEMBER 2005	1:200	MA/CDS
PROJECT NUMBER	DRAWING NUMBER	ISSUE
2005195	DA-06	C

JACKSON TEECE

Jackson Teece
Architecture
Level 3 101 Sussex Street
Sydney New South Wales 2000 Australia
Telephone +61 2 9298 2722
Facsimile +61 2 9298 1160
Email sydney@jacksonteece.com

Jackson Teece Chartered Member of the Institute of Architects in Australia
ABN 16 663 687 296
Nominated Architect (see Schedule 4.2.2)



Tree Schedule						
Tree No	Botanical Name	Common Name	Height	Canopy Spread	Condition	Retained / Removed
1A	Eucalyptus Salina	Blue gum	25m	15m	Good	Retained
1B	Ficus rubiginosa	Port Jackson Fig	25m	20m	Fair	Removed
1C	Schefflera actinophylla	Umbrella Tree	12m	5m	Good	Retained
1D	Lophosolen conferta	Brush Box	15m	10m	Good	Retained
1E	Casuarina cunninghamiana	She oak	30m	10m	Good	Retained
1F	Casuarina cunninghamiana	She oak	30m	10m	Good	Retained
1G	Toona australis	Australian red cedar	30m	10m	Good	Retained
1H	Casuarina cunninghamiana	She oak	30m	10m	Good	Retained
1I	Brachychiton acerifolium	Illawarra Flame tree	12m	8m	Good	Retained
1J	Syzygium paniculatum	Lilly Pilly	15m	10m	Good	Retained
1K	Toona australis	Australian red cedar	20m	12m	Good	Retained
1L	Eucalyptus Salina	Blue gum	20m	6m	Good	Retained
1M	Syncarpia glomulifera	Turpentine	25m	18m	Good	Retained
1N	Ficus rubiginosa	Port Jackson Fig	30m	25m	Good	Retained
1O	Tree spp	Tree spp	12m	8m	Poor	Retained
1P	Eucalyptus Salina	Blue gum	15m	8m	Good	Retained
1Q	Livistonia Australis	Cabbage Palm	25m	4m	Good	Relocated

CONCEPTS AND INFORMATION CONTAINED IN THIS DRAWING ARE COPYRIGHTED AND MAY NOT BE REPRODUCED IN WHOLE OR PART OR BY ANY MEANS, WITHOUT THE WRITTEN PERMISSION OF JACKSON TEECE. DO NOT SCALE THIS DRAWING. USE FIGURED DIMENSIONS ONLY. VERIFY ALL PROJECT DIMENSIONS BEFORE COMMENCING ON SITE WORK OR OFF SITE FABRICATION. NOTIFY JACKSON TEECE OF ANY DISCREPANCIES AND SEEK INSTRUCTIONS.

ISSUE NO.	DESCRIPTION	APPROVED	DATE
A	ISSUE FOR DA	TW	03-11-2006
B	ISSUE REVIEW	TW	10-03-2007
C	ISSUE REVIEW	TW	3-04-2007

8M HIGH SHADE STRUCTURE
BLACK SHADE CLOTH

0m 2 4 6 8 10

TARONGA ZOO

CLIENT
TARONGA ZOO CAPITAL WORKS & INFRASTRUCTURE
02 99784 794

PROJECT
MALE ELEPHANT HOLDING FACILITY
TARONGA ZOO MOSMAN

DRAWING TITLE
PROPOSED AND EXISTING TREES
SITE PLAN

DATE	SCALE @ A1	DRAWN
01 FEBRUARY 2006	1:200 (1:400 @ A3)	TW, RH, SBW
PROJECT NUMBER	DRAWING NUMBER	ISSUE
2005197	DA07	C

JACKSON TEECE

Jackson Teece
Architects

Level 3 101 Sussex Street
Sydney New South Wales 2000 Australia
Telephone +61 2 9290 2722
Facsimile +61 2 9290 1150
Email sydney@jacksonteece.com

Jackson Teece Chartered Member of the Institute of Architects in Australia
ABN 15 080 027 280
Registered Architect (in NSW)

