


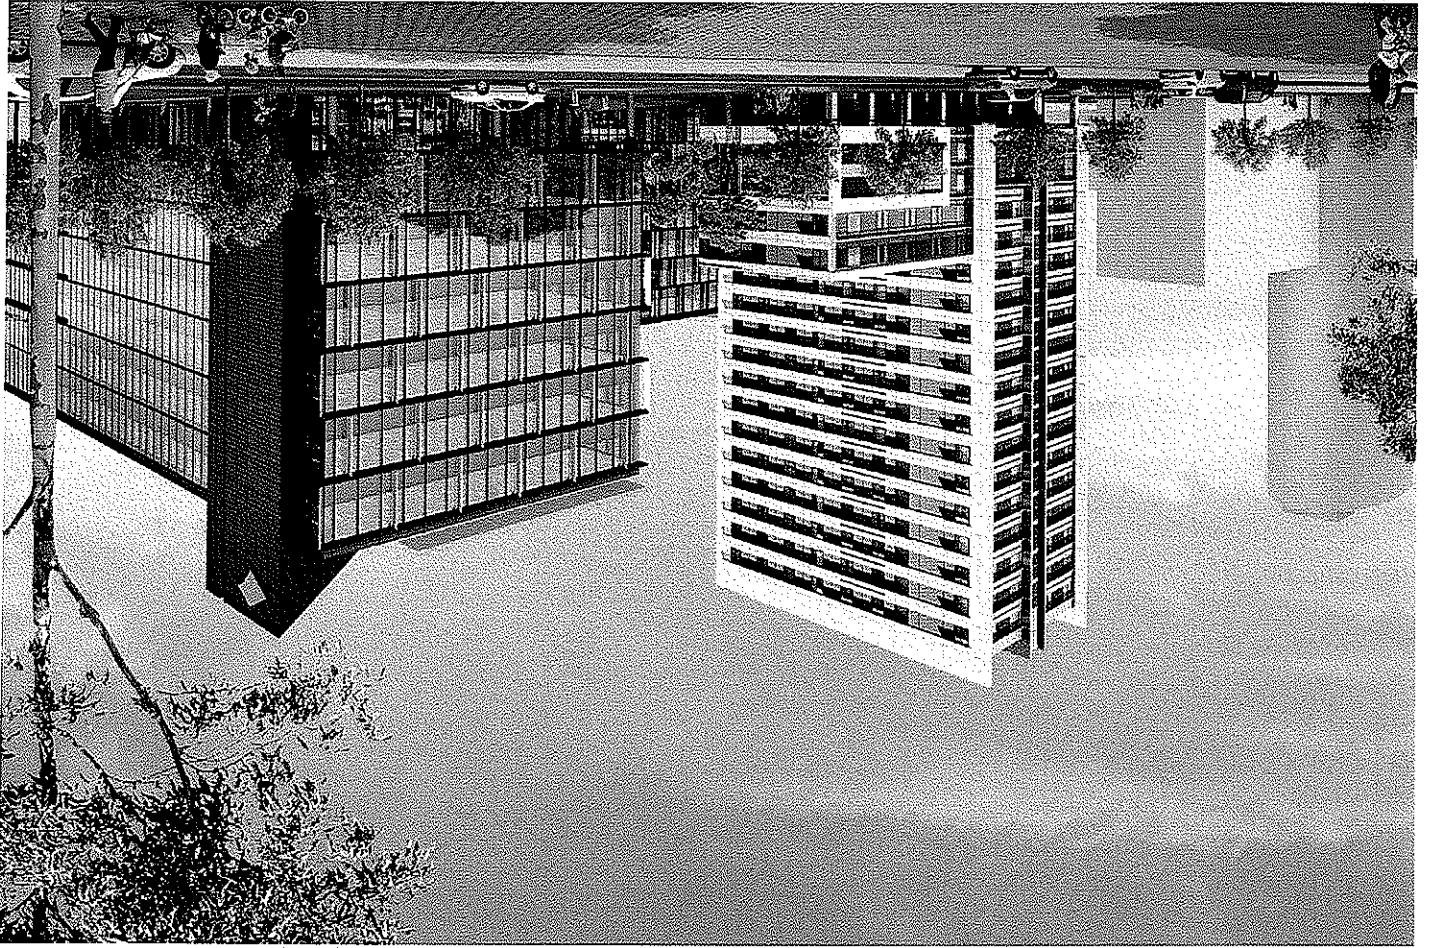




BOVIS
Lend Lease




BS Project Number 10665/1
20 September 2006

Site 4B Sydney Olympic Park Location Plan
Concept Design

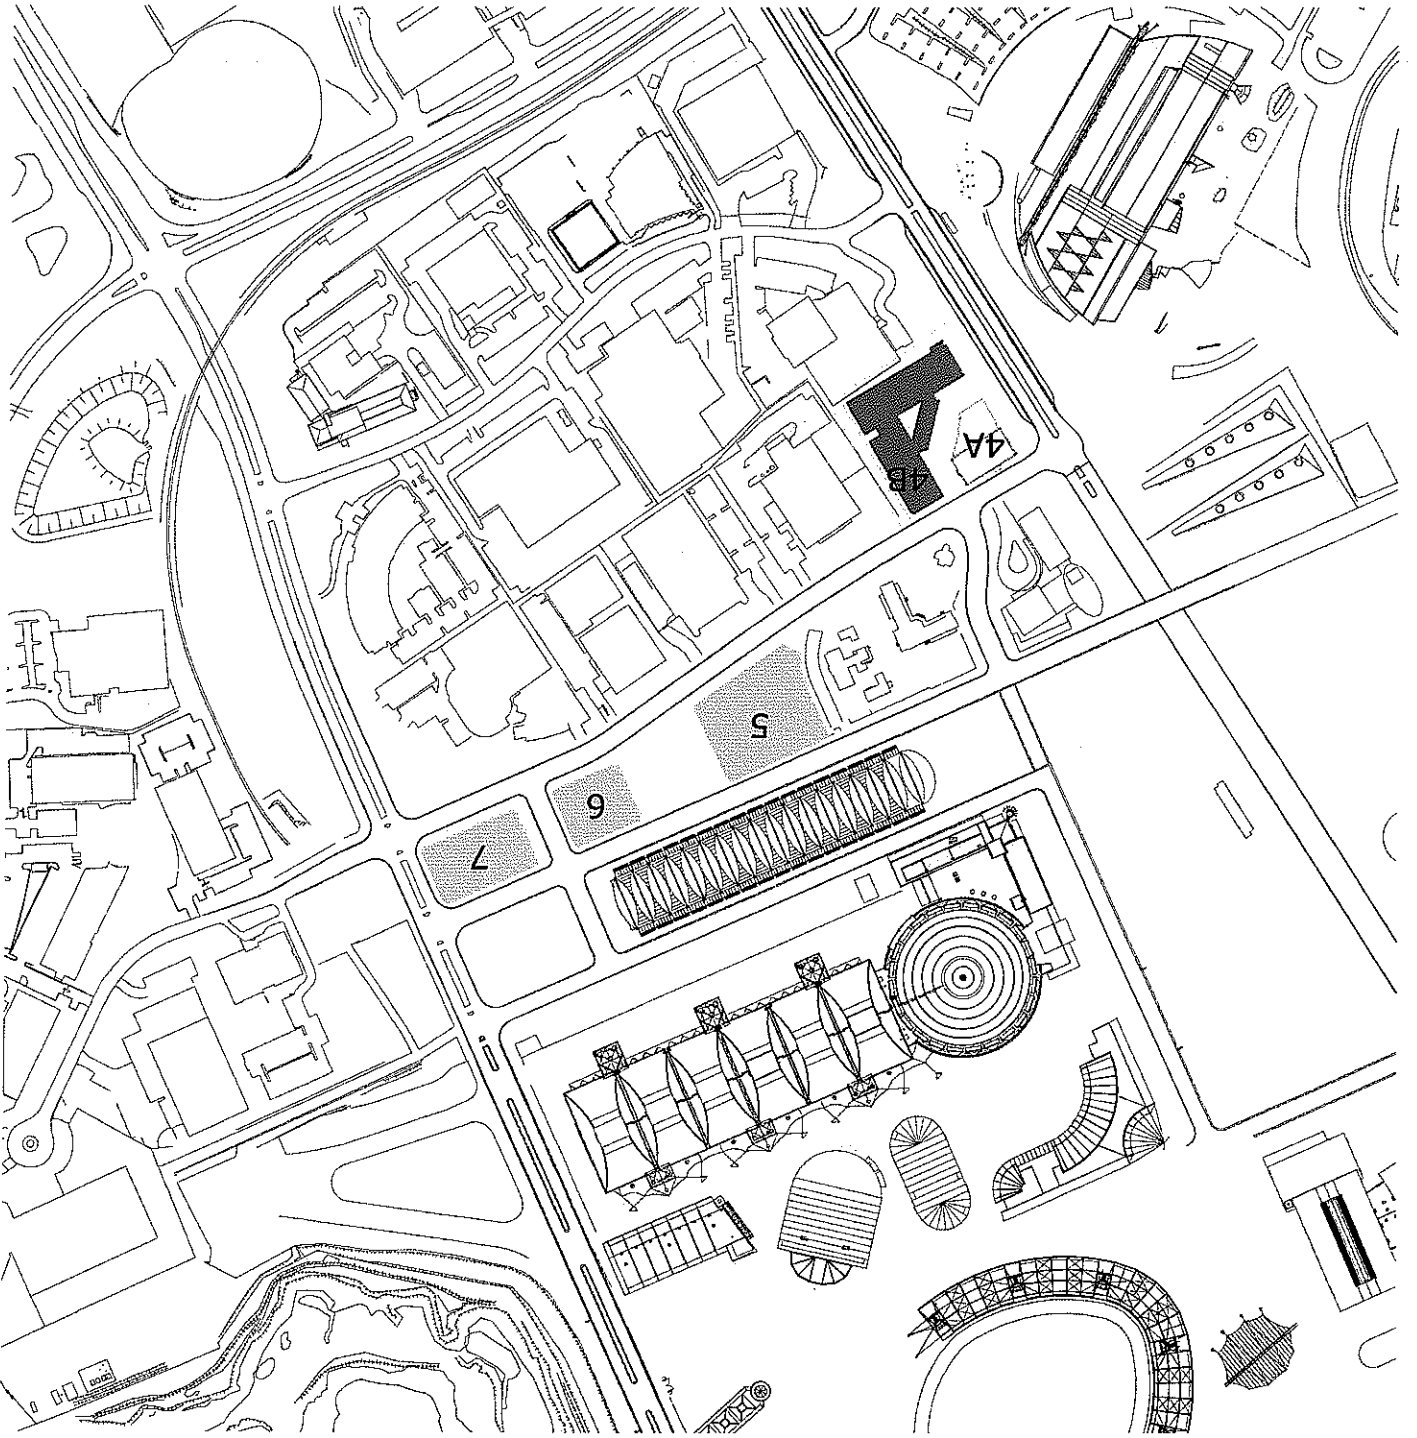

Scale 1:500 @ A3

Temporary service driveway to be accommodated within site boundary

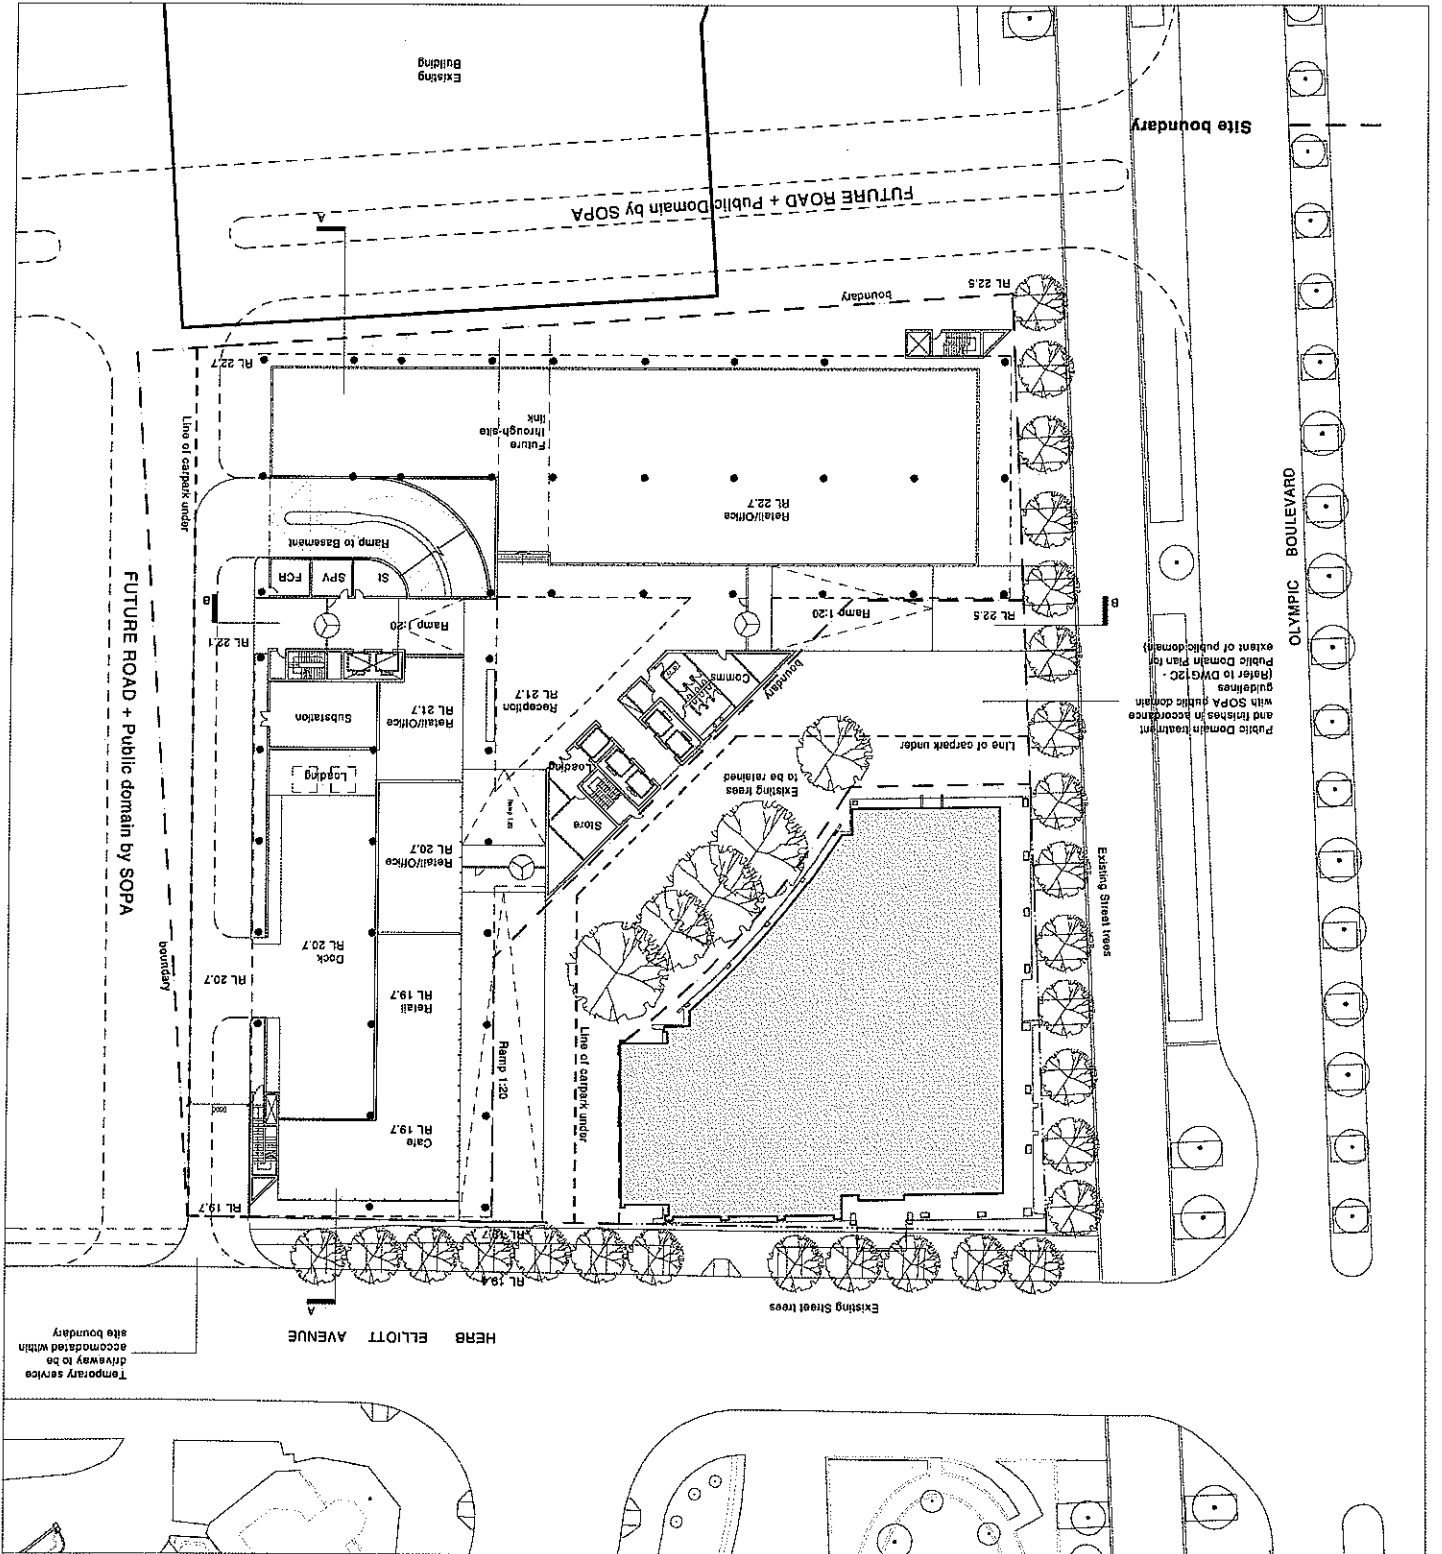


Floor Plan
 Level 1-6

Scale 1:500 @ A3



BS Project No. S1065/1
 SOPA 20 September 2006

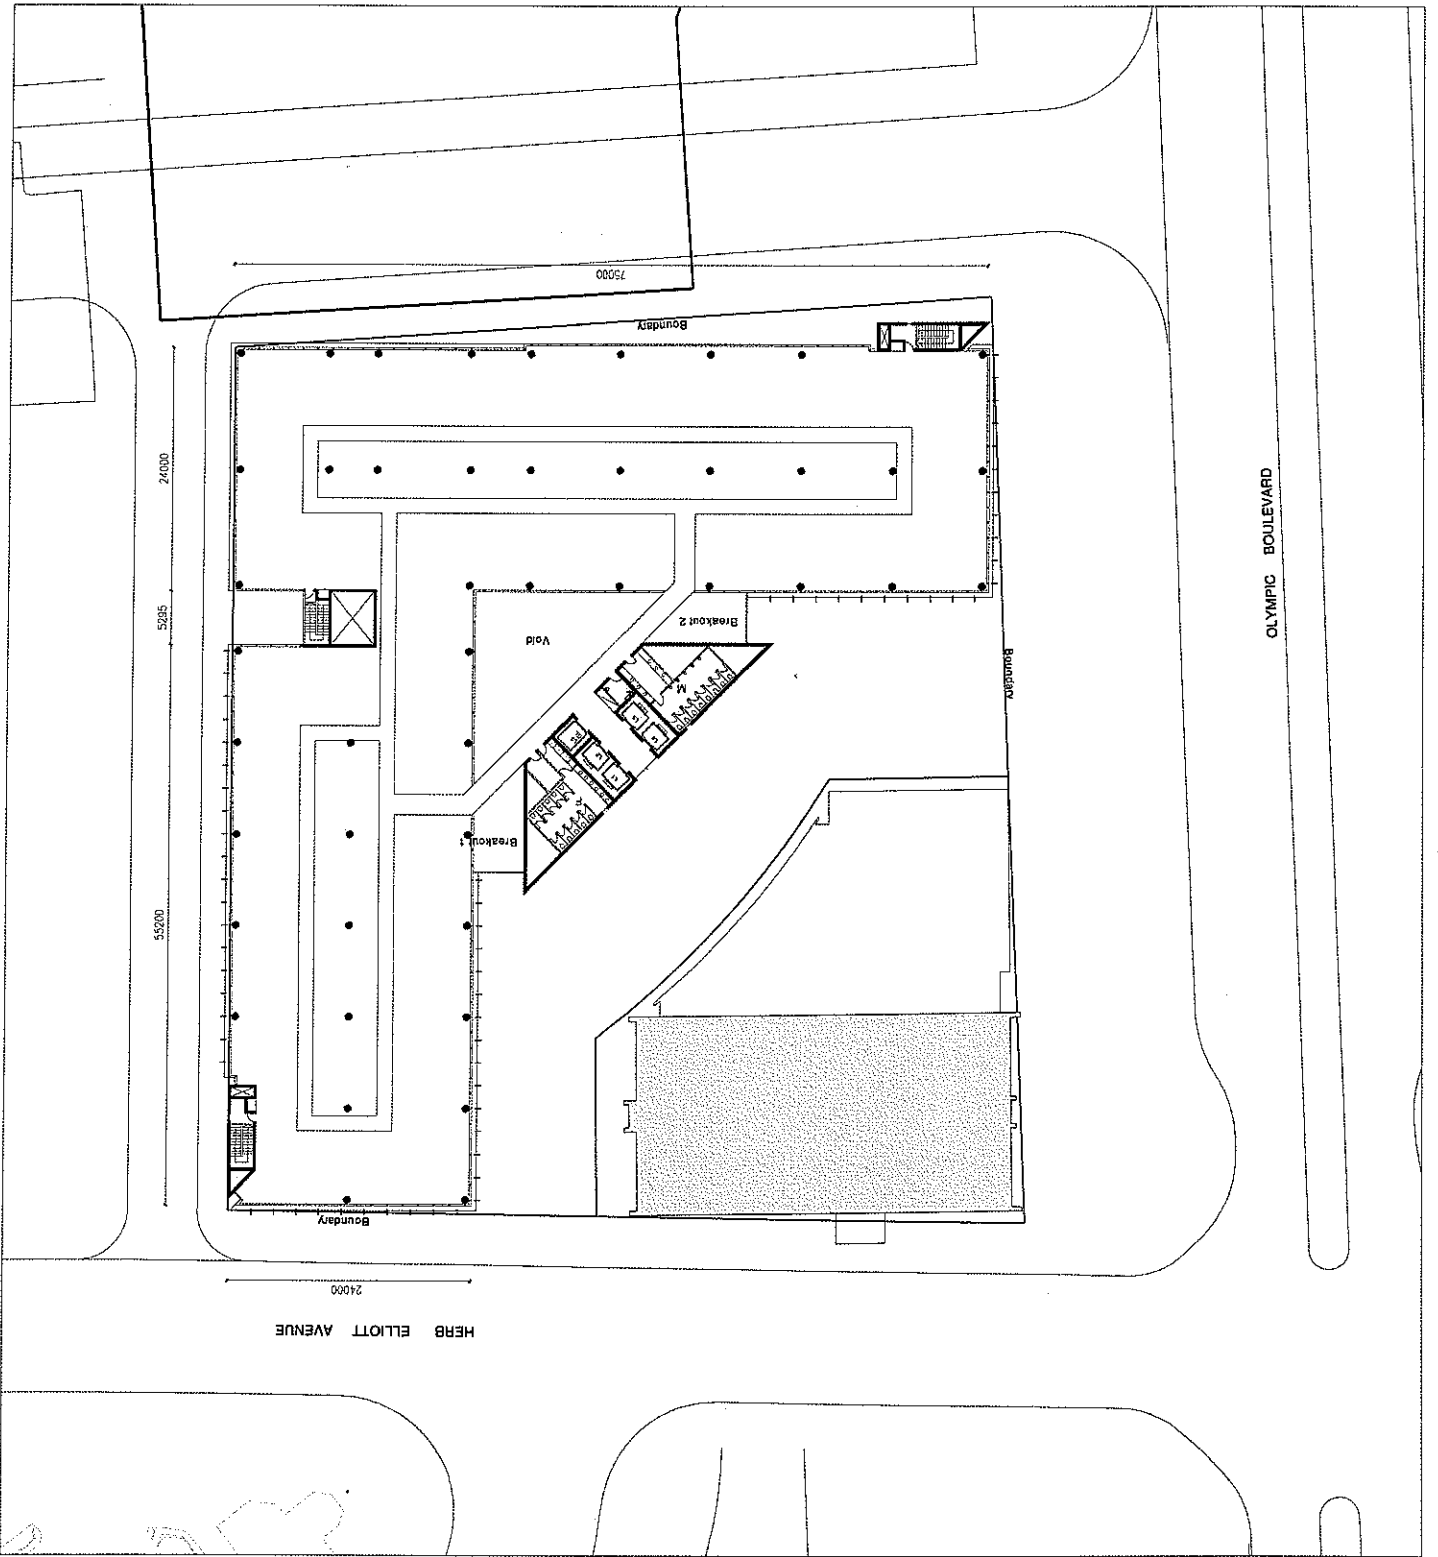

Site 4B Sydney Olympic Park


Concept Design
DWG 03

Root Plan
Level 7

Scale 1:500 @ A3/ 1:250 @ A1



BS Project No. S10665/1
SOPA 20 September 2006

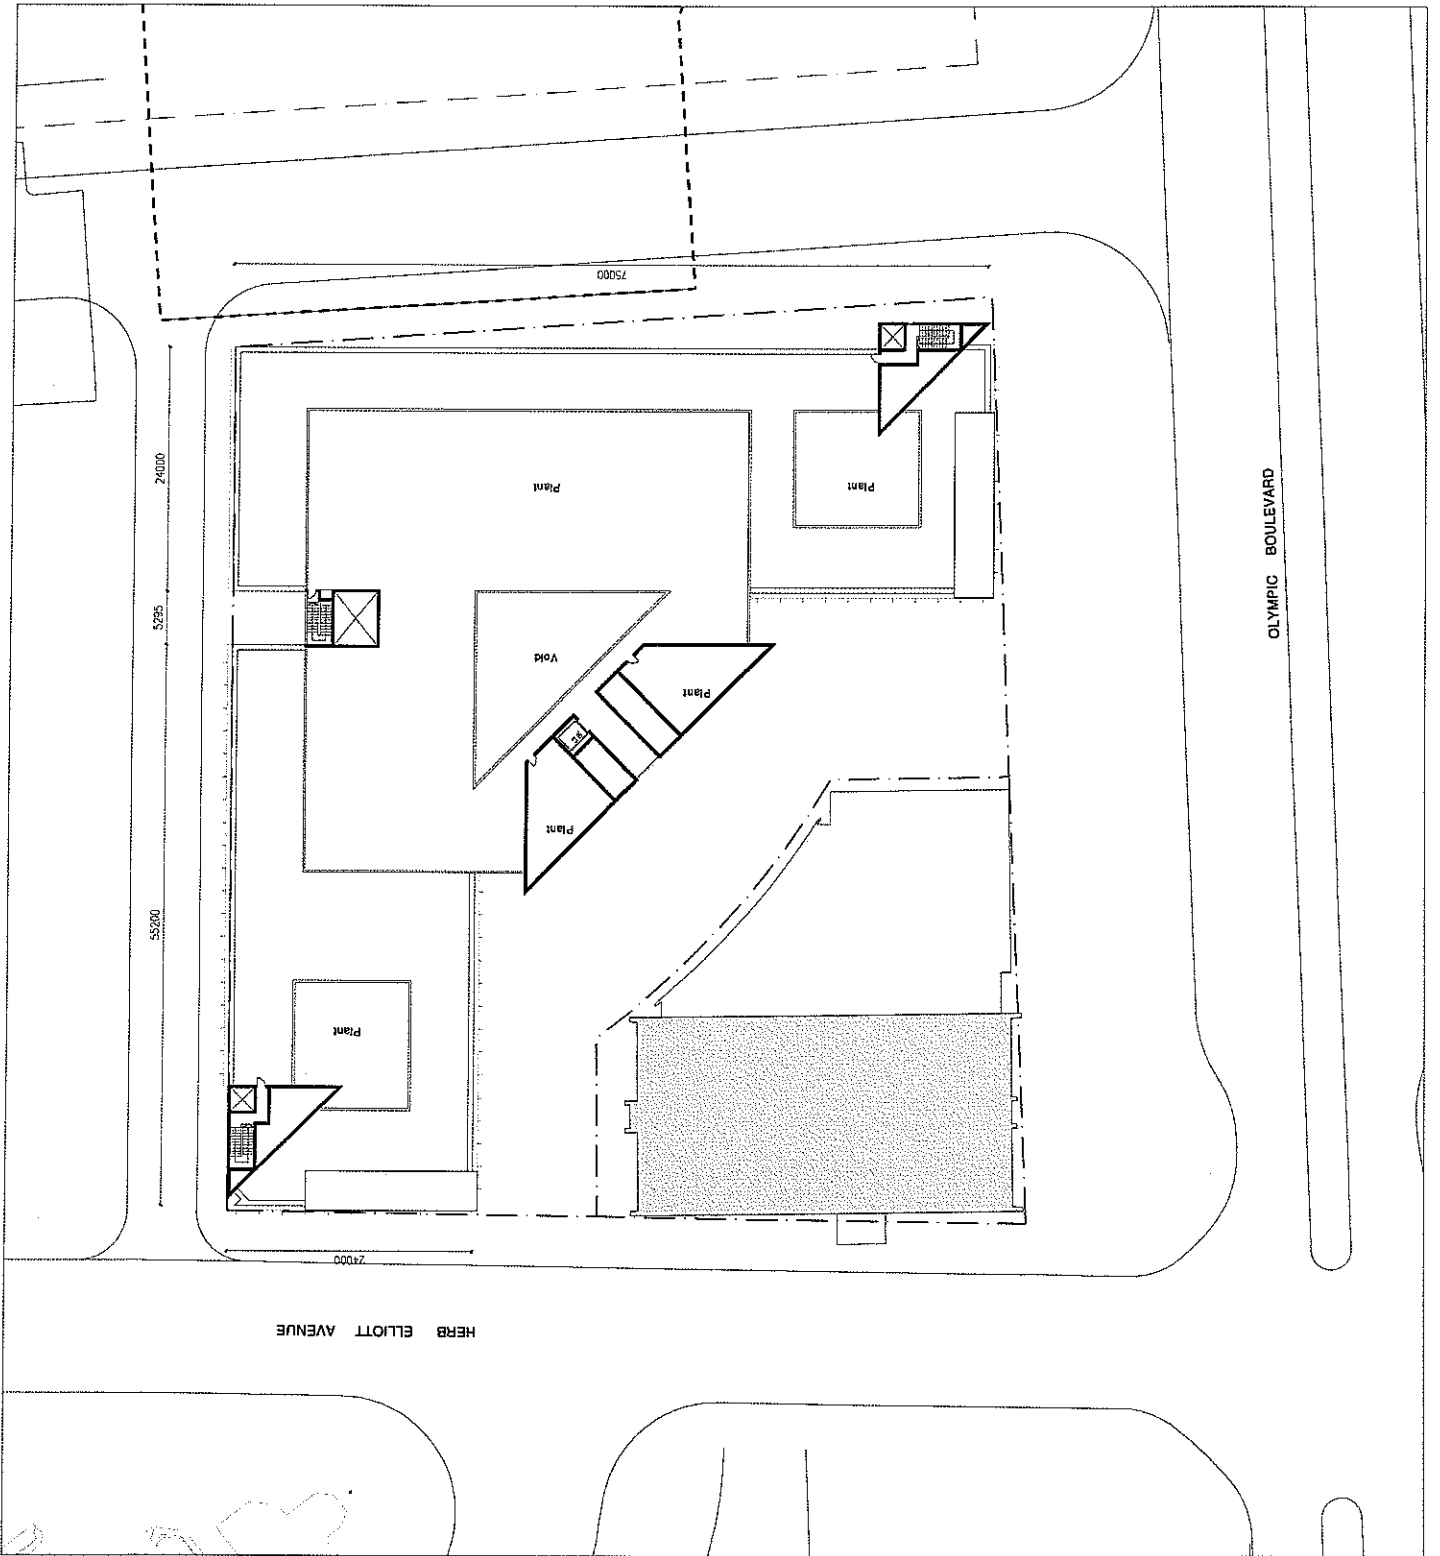



Floor Plan
Basement Level 001

Scale 1:500 @ A3




BS Project No. S10665/1
SOPA 20 September 2006

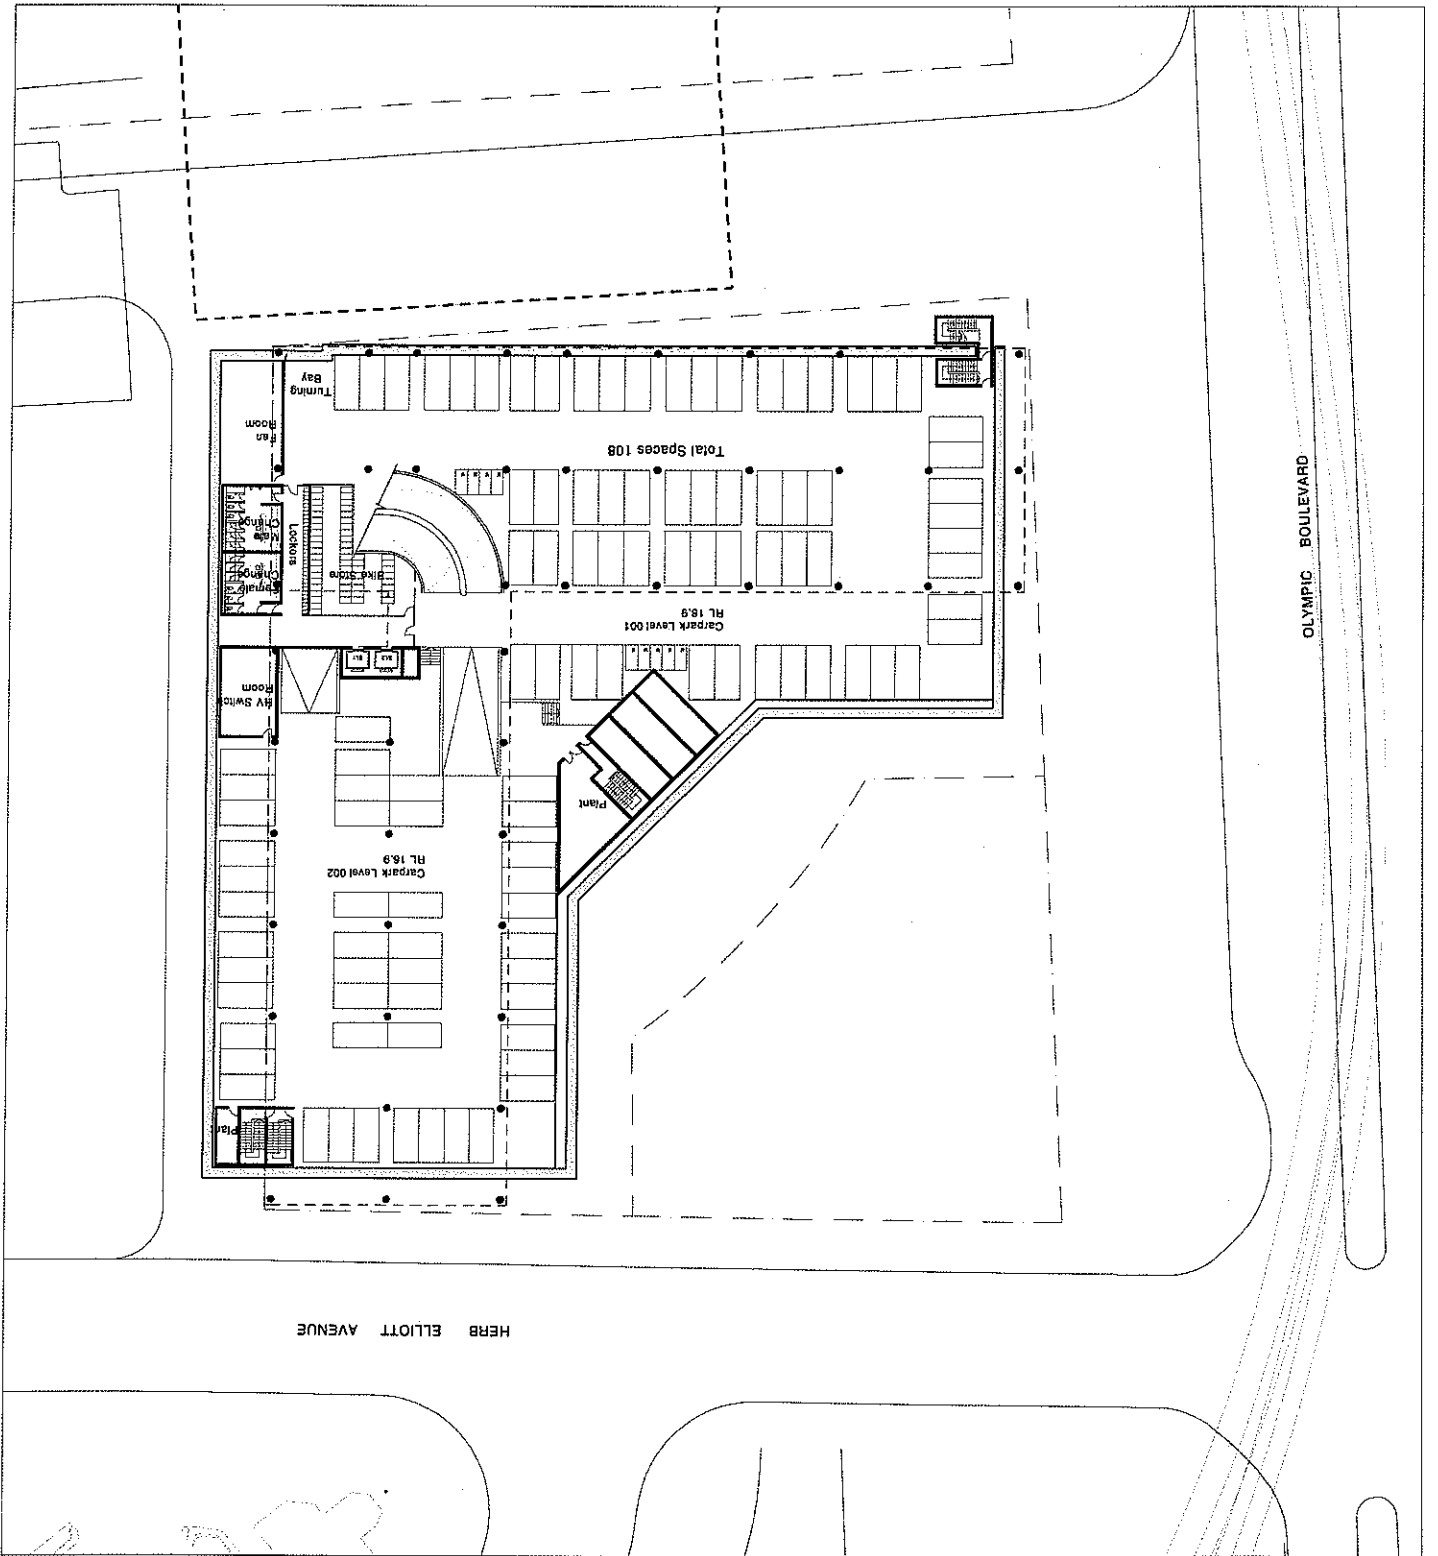

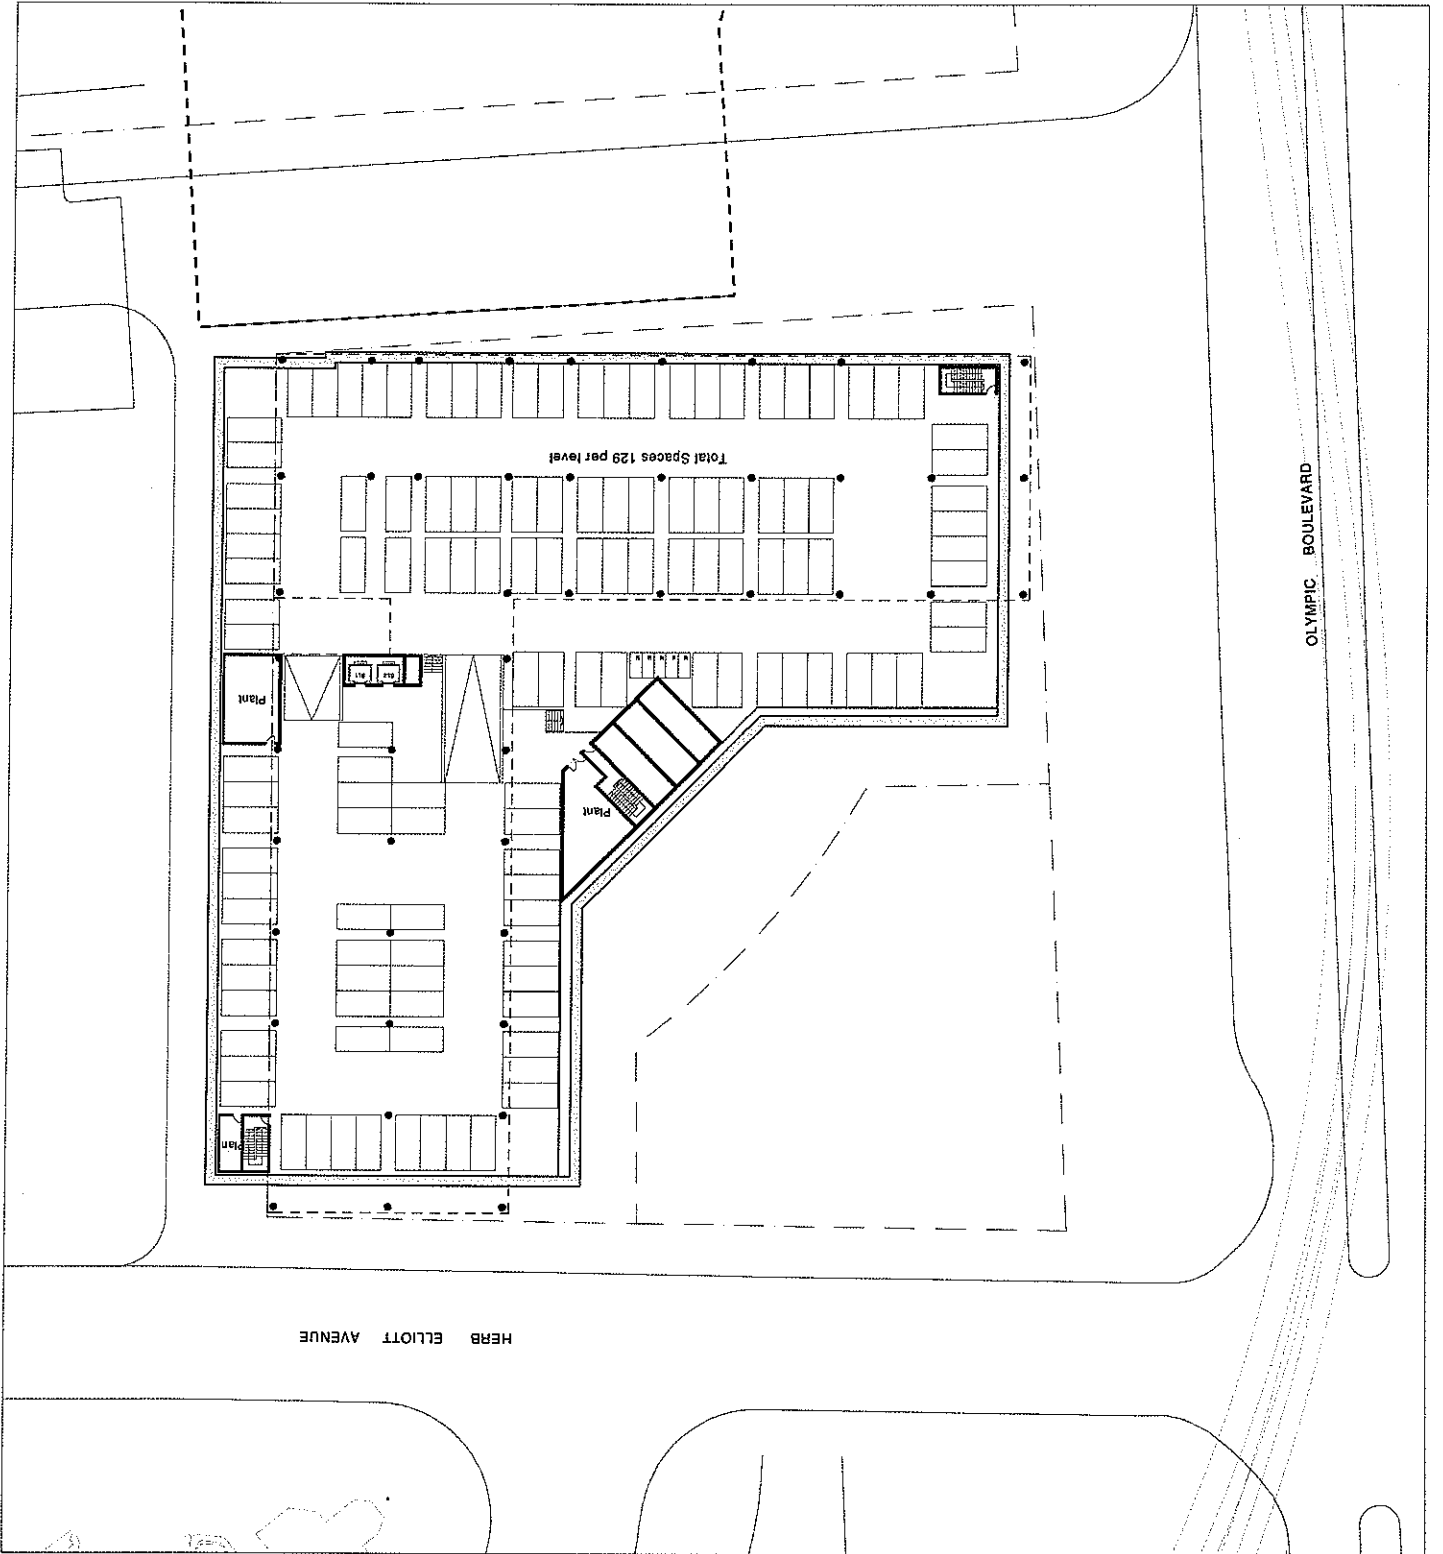

Sections

Scale 1:500 @ A3

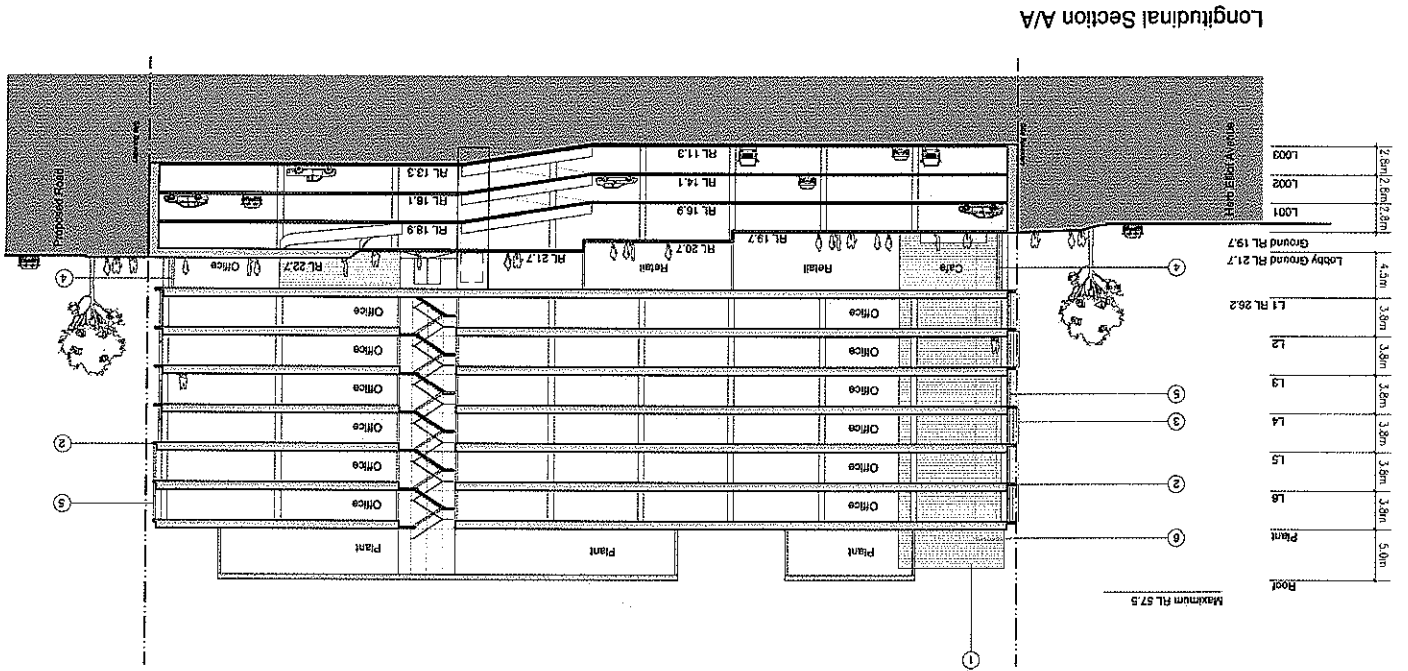
BS Project No. S10665/1
20 September 2006

Roof	5.0m
Plant	3.0m
L6	3.0m
L5	3.0m
L4	3.0m
L3	3.0m
L2	3.0m
L1	3.0m
Lobby Ground RL 21.7	4.5m
Ground RL 19.7	2.0m
L001	2.0m
L002	2.0m
L003	2.0m

Maximum RL 57.5

Longitudinal Section B/B


- External Finishes Legend
1. Terracotta (or similar) cladding
 2. Horizontal black aluminium sunshades
 3. Vertical silver aluminium sunshades
 4. Aluminium framed clear glass skopfront
 5. Performance Vision clear glass DCU
 6. Coloured glass roof canopy

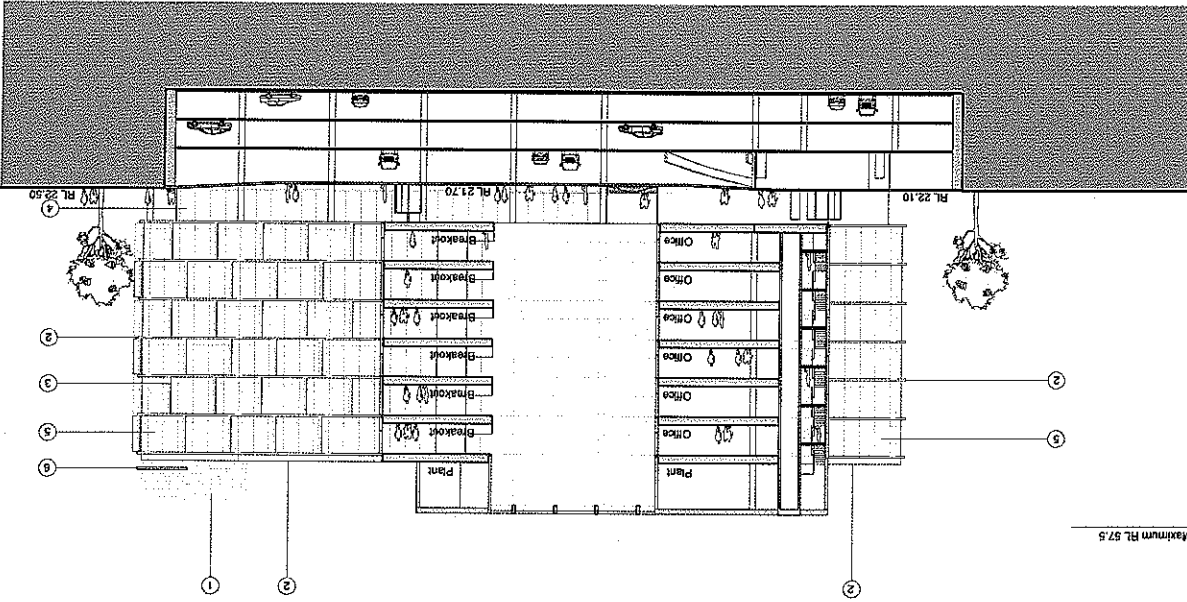

Elevations

Scale 1:500 @ A3

BS Project No. S10665/1
20 September 2006

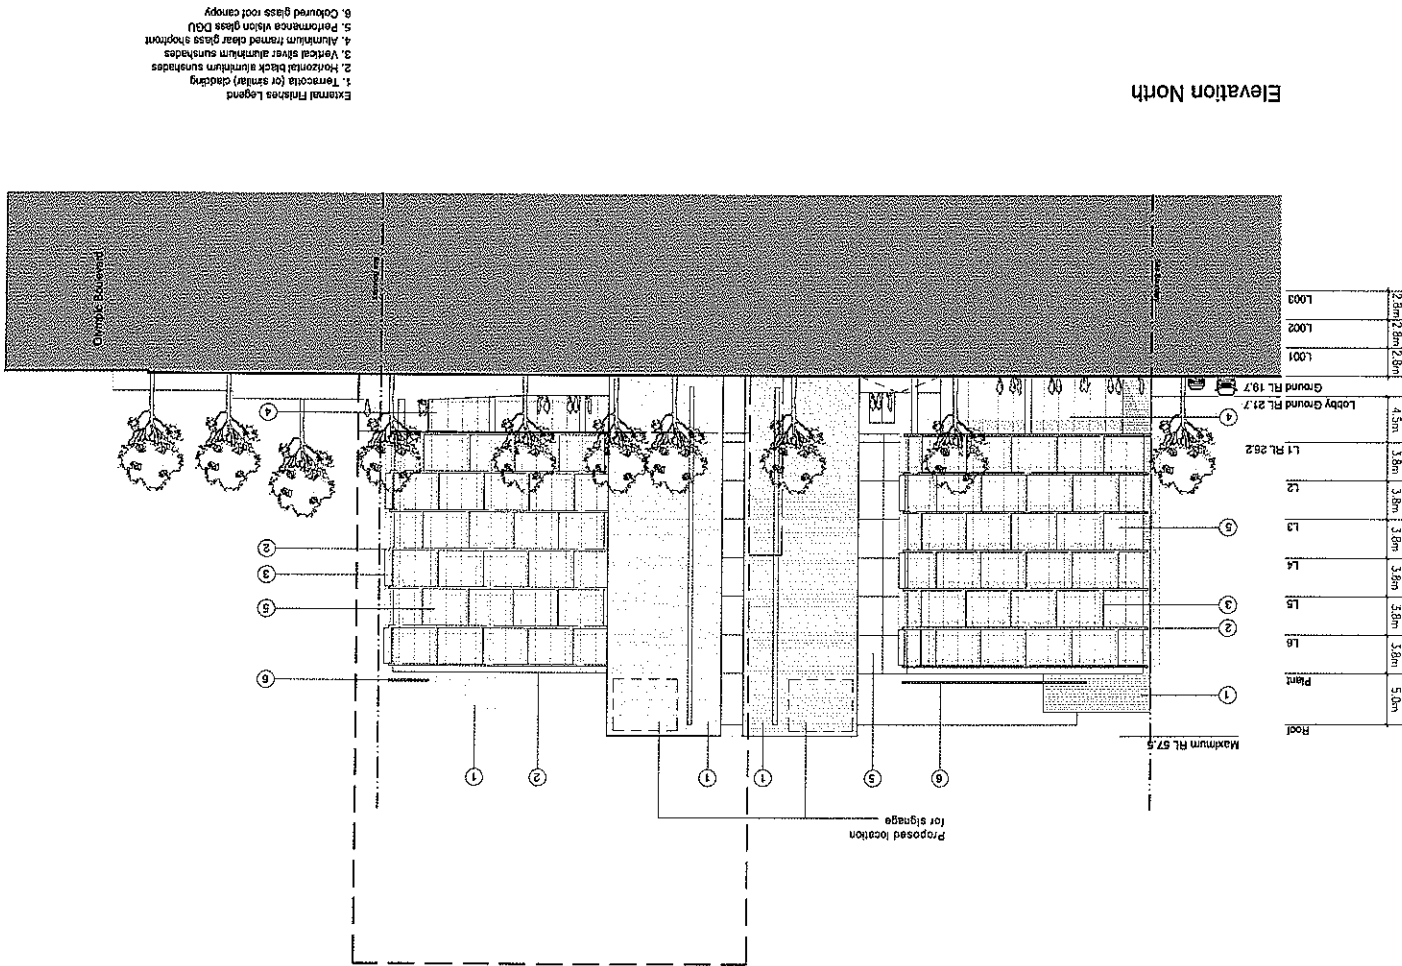


- External Finishes Legend
- 1. Terracotta (or similar) cladding
 - 2. Horizontal black aluminium sunshades
 - 3. Vertical silver aluminium sunshades
 - 4. Aluminium framed clear glass shopfront
 - 5. Performance vision glass (PGU)
 - 6. Coloured glass roof canopy


Elevation North

Elevations

Scale 1:500 @ A3

BS Project No. S10665/1
20 September 2006

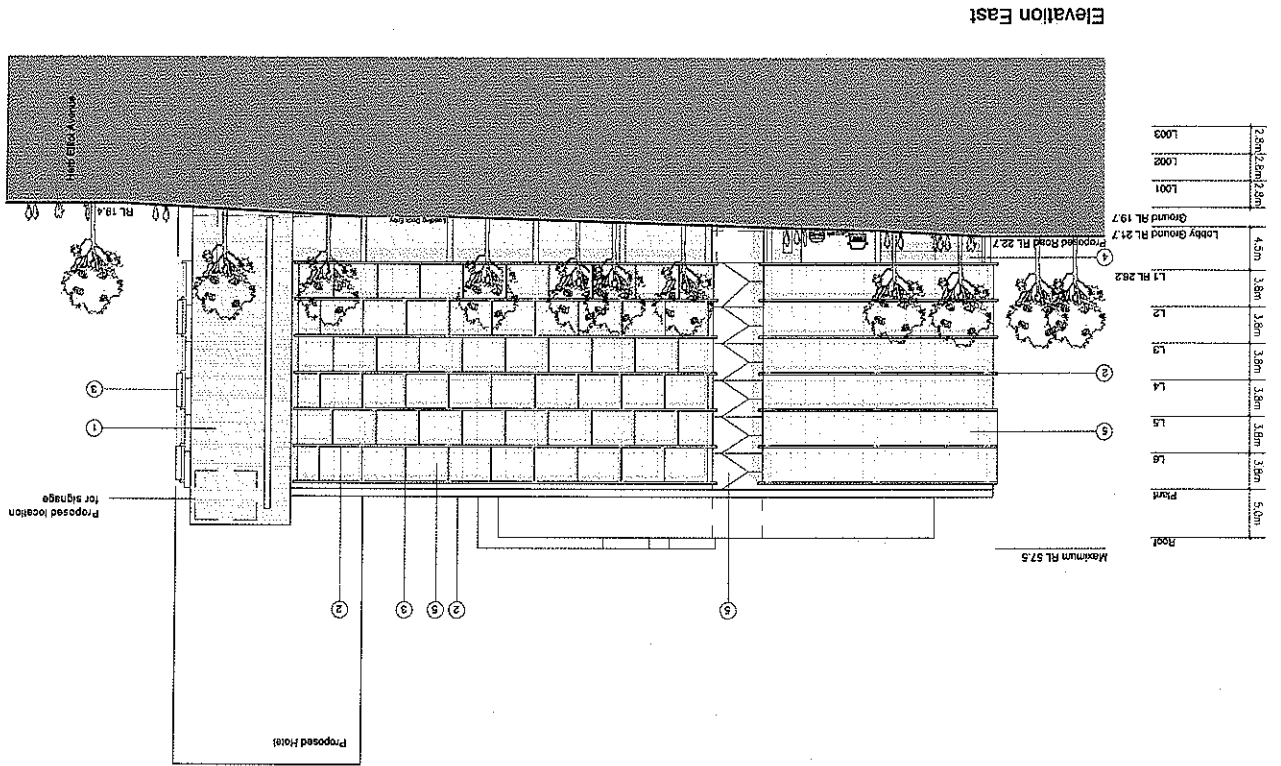


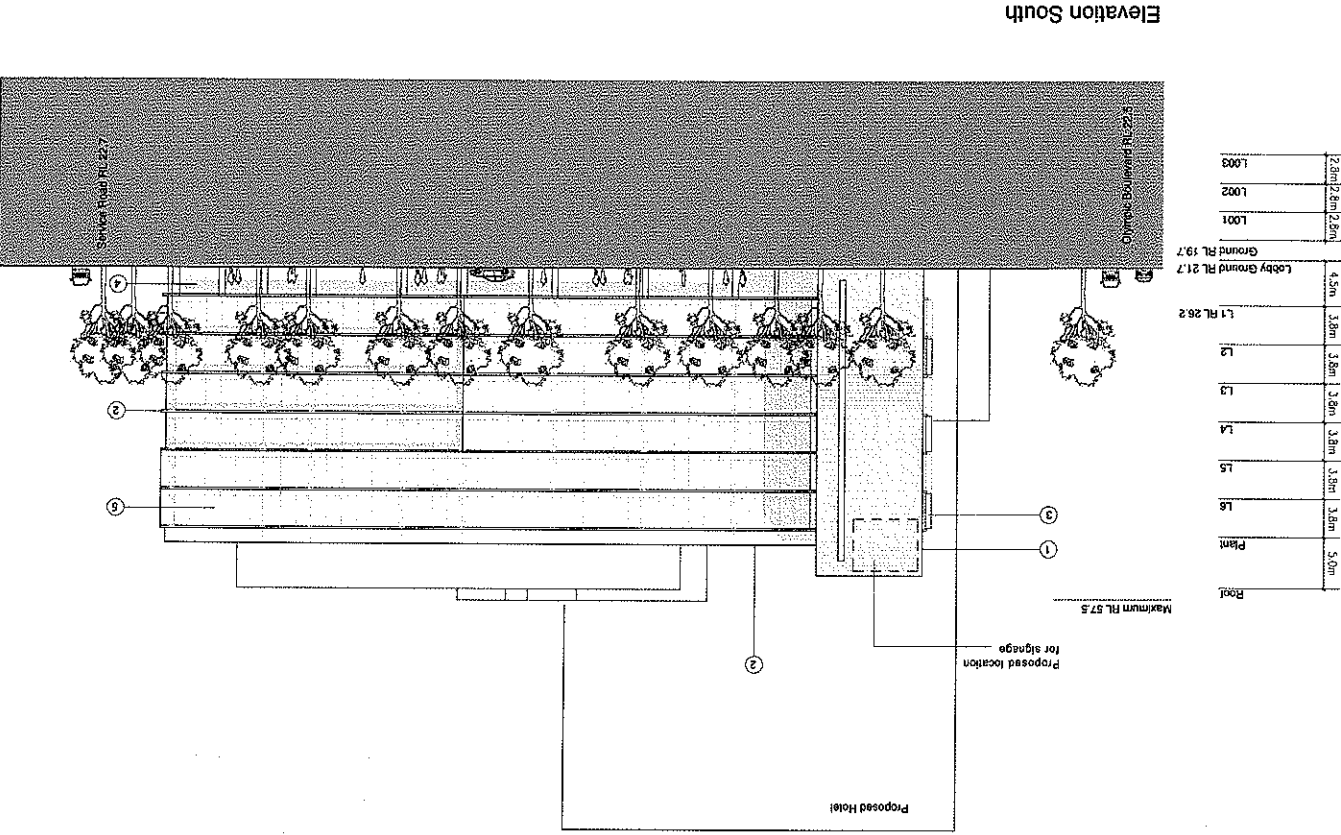

Elevations

Scale 1:500 @ A3

BS Project No. S10665/1
20 September 2006

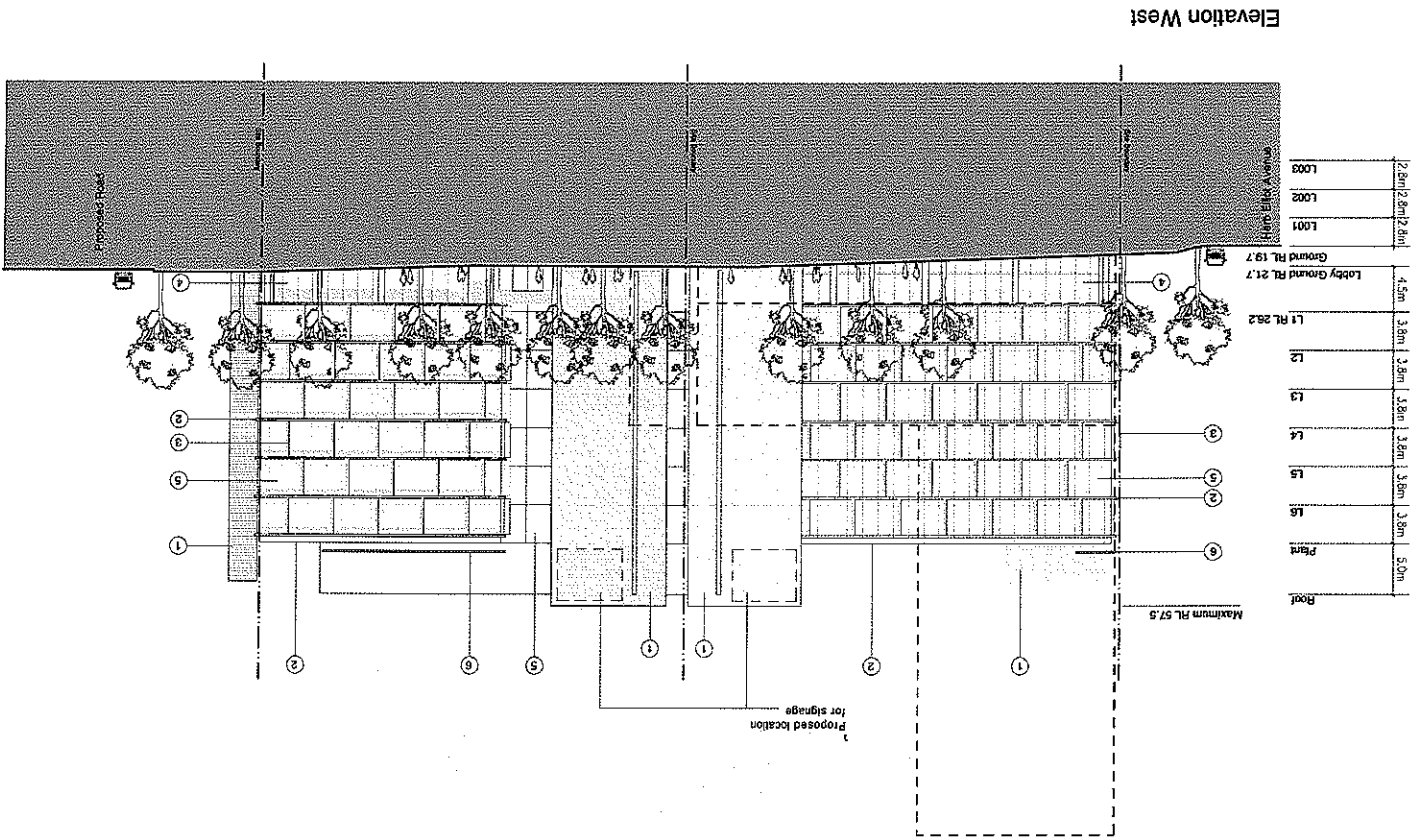

Elevation West

