

Site 4B Sydney Olympic Park
Concept Design September 2006





Architecture
Interior Design
Urban Design
Strategy


Sydney 243 Liverpool Street
East Sydney NSW 2010 Australia
T+612 9380 7288 F+612 9380 7280
syd@batesmart.com.au

BS Project Number 10665/1
20 September 2006



Melbourne 1 Nicholson Street
Melbourne Victoria 3000 Australia
T+613 8664 6200 F+613 8664 6300
melb@batesmart.com.au

www.batesmart.com.au

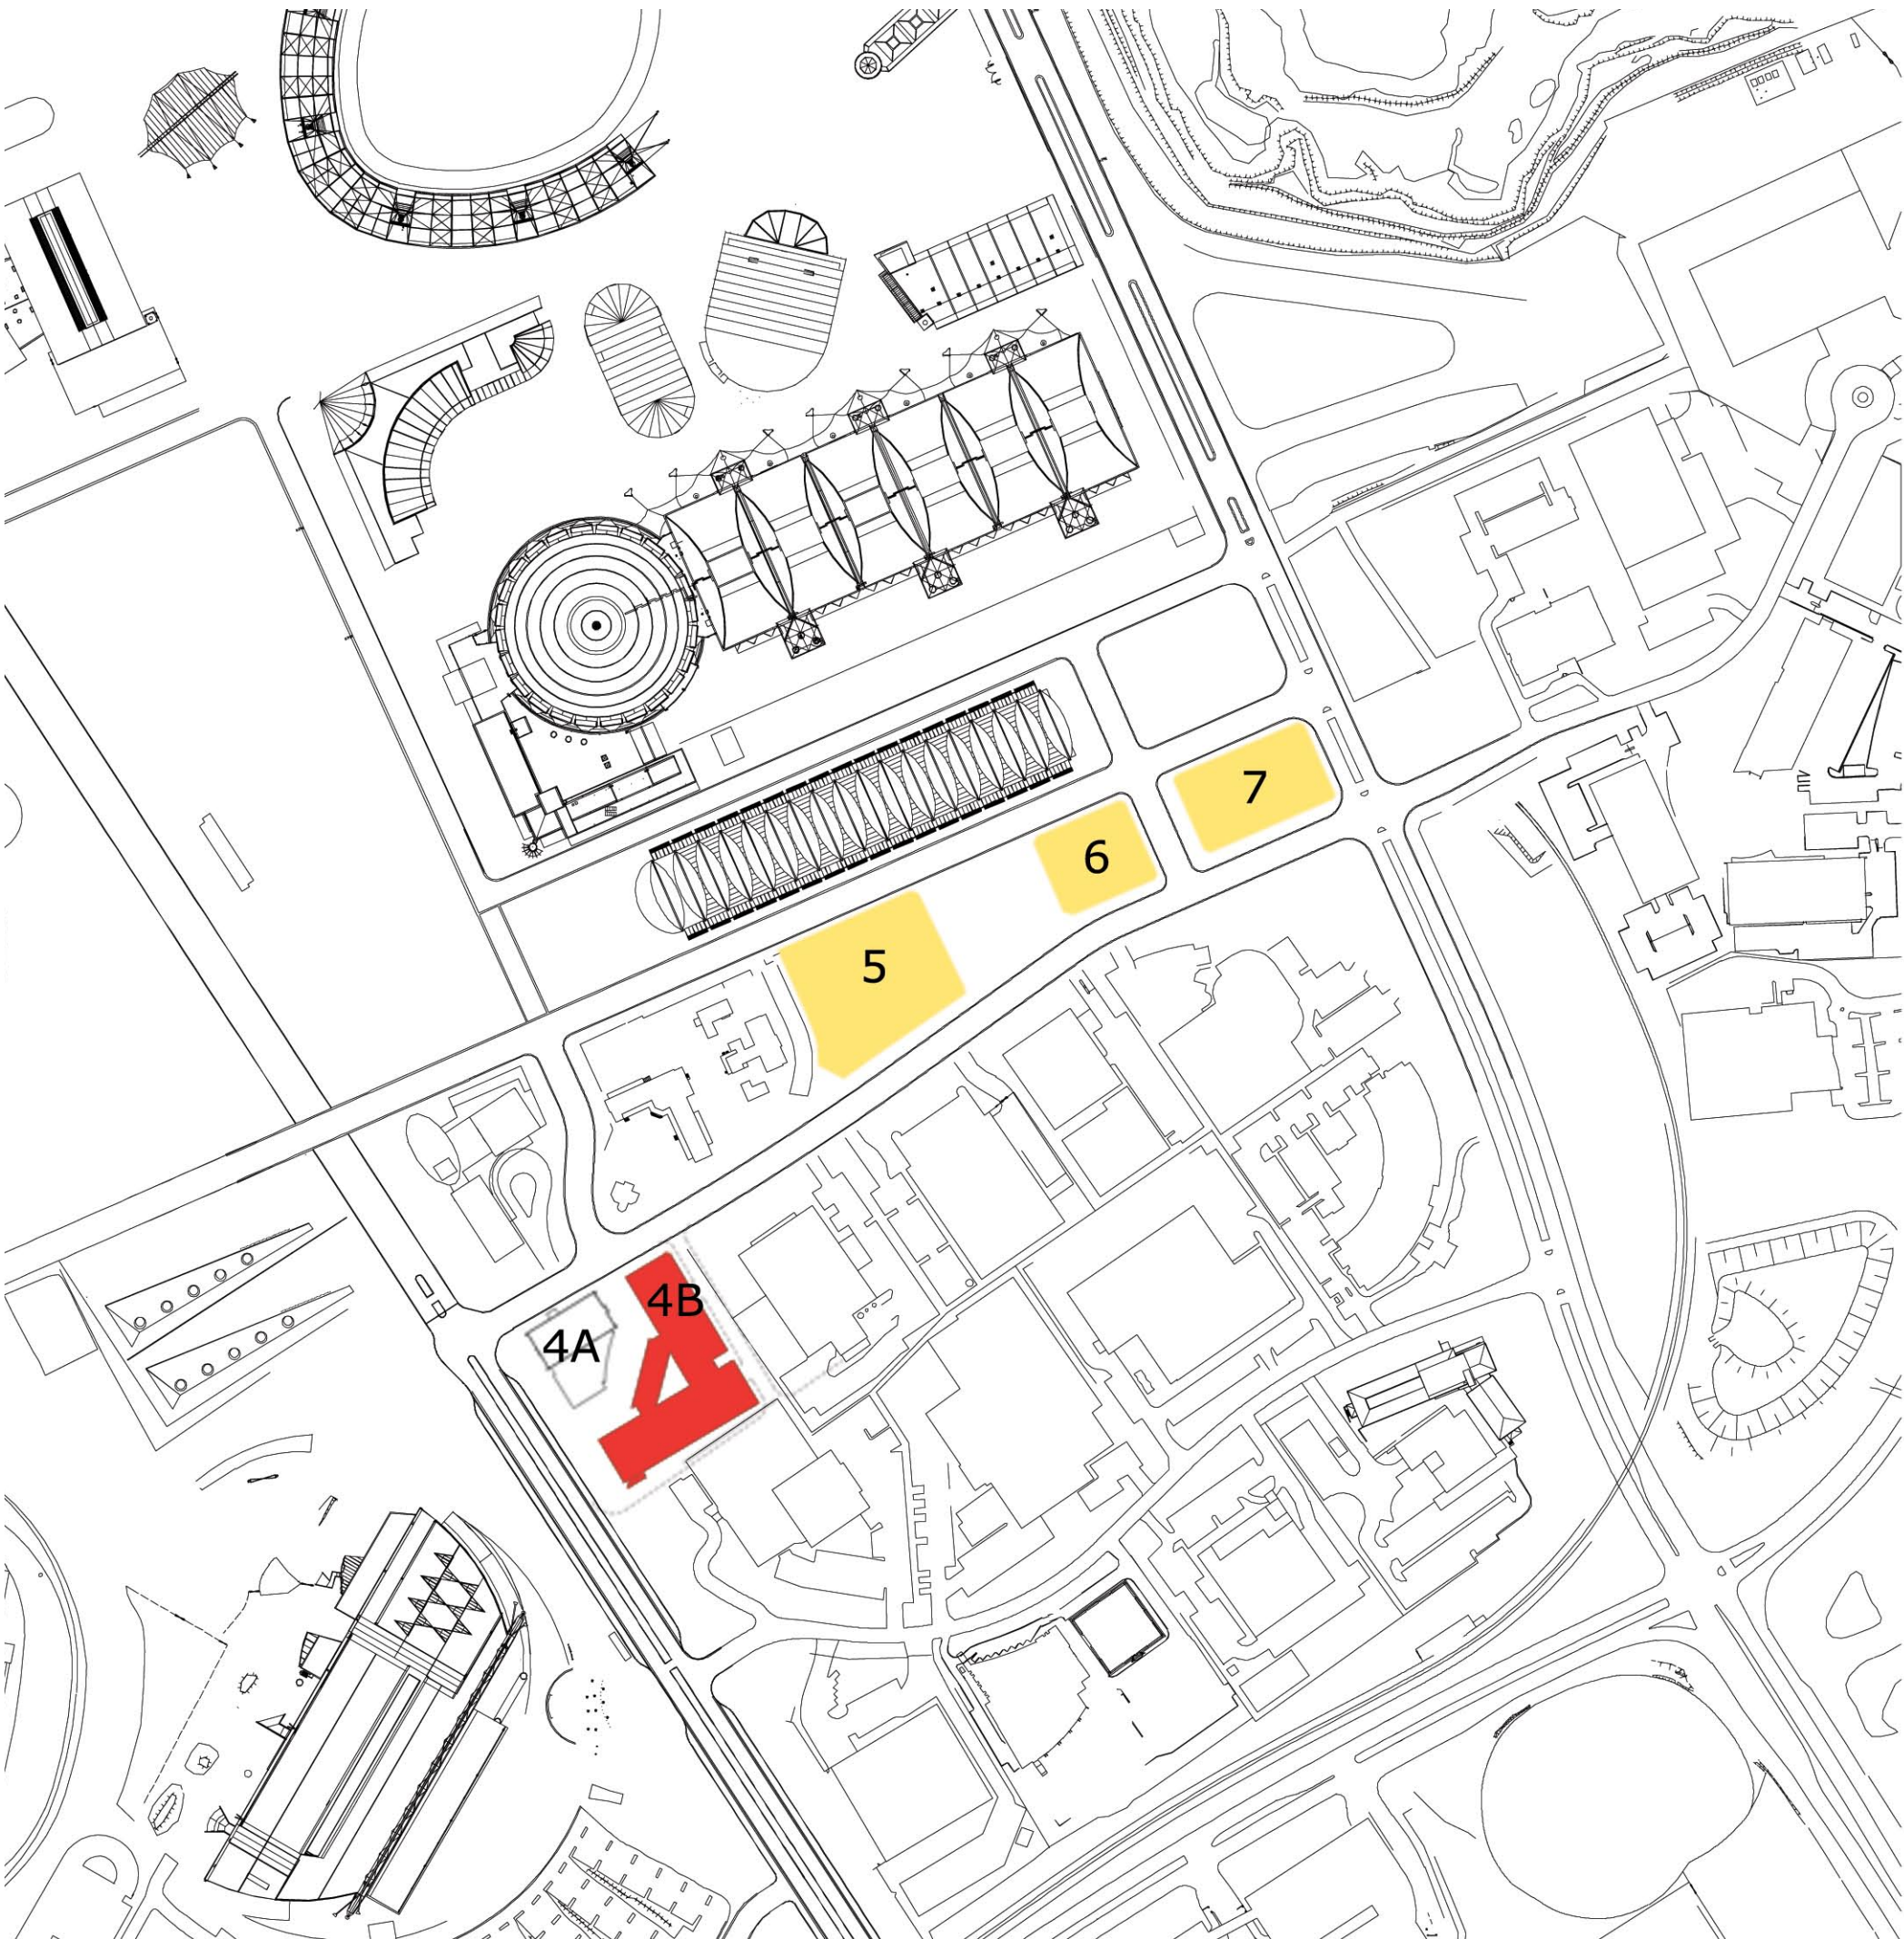


Floor Plan
Level 00

Scale 1:500 @ A3



BS Project No. S10665/1
SOPA 20 September 2006

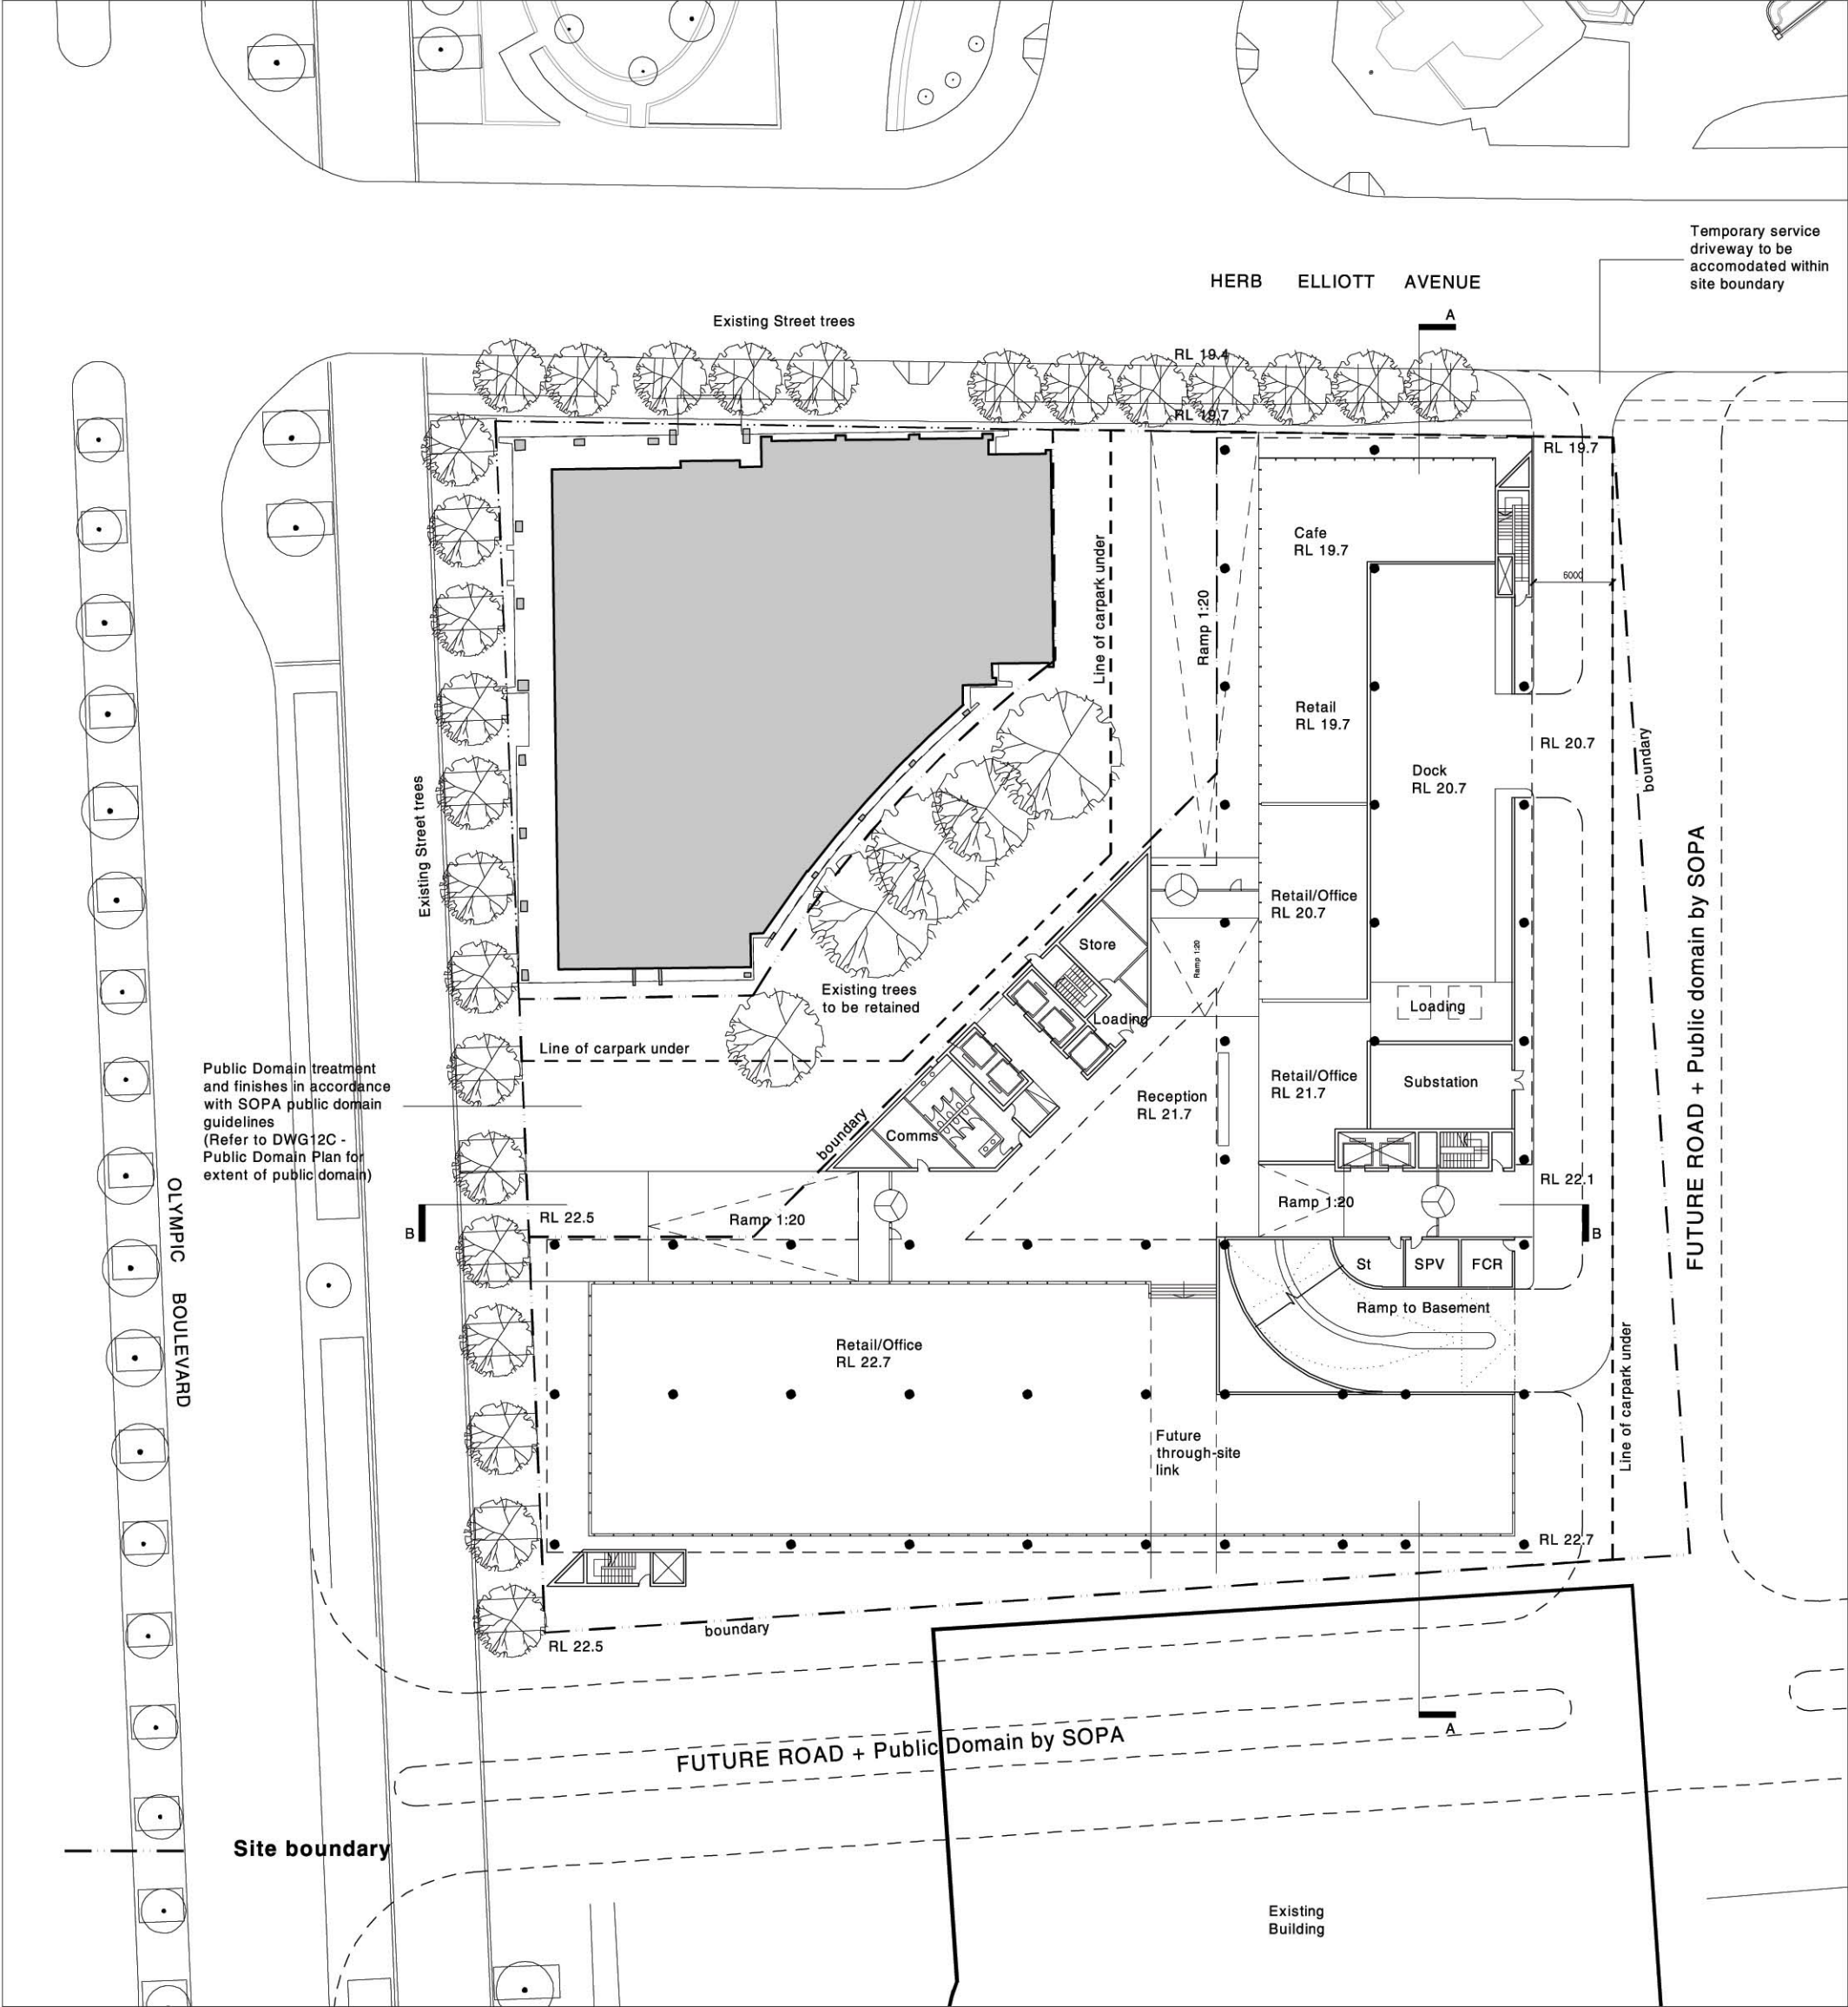


Floor Plan
Level 1-6

Scale 1:500 @ A3



BS Project No. S10665/1
SOPA 20 September 2006

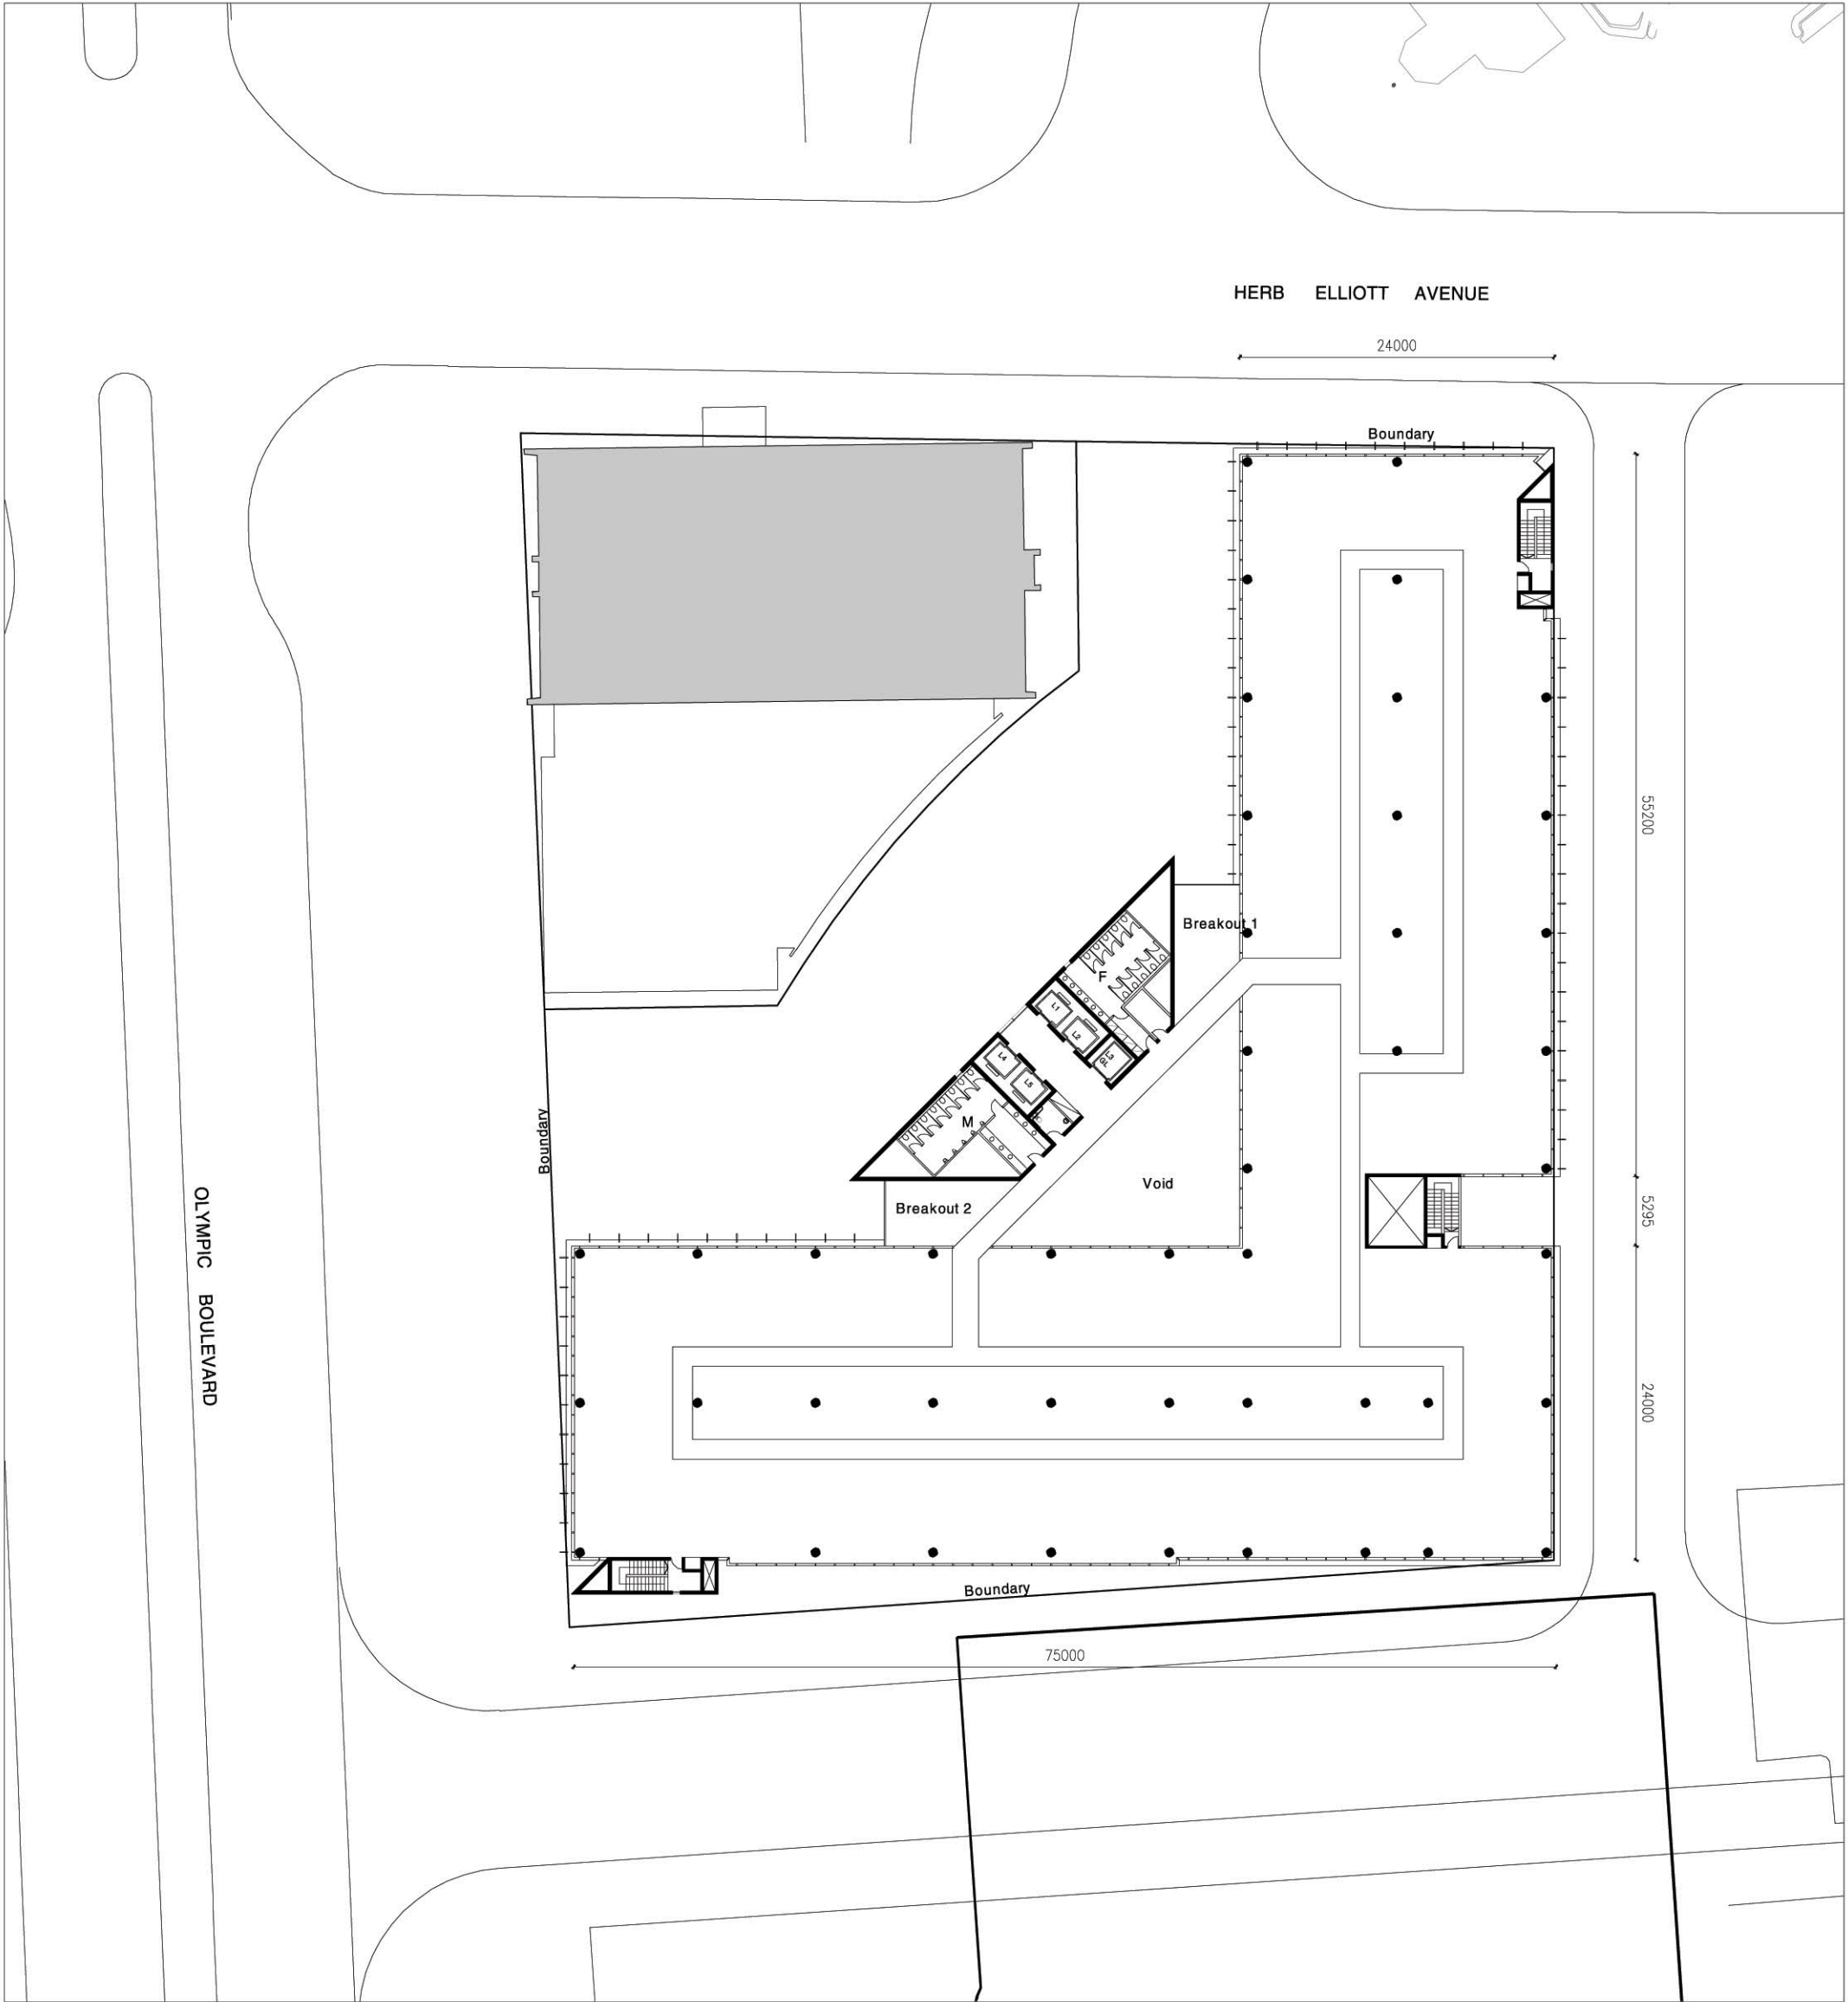


Roof Plan
Level 7

Scale 1:500 @ A3/ 1:250 @ A1



BS Project No. S10665/1
SOPA 20 September 2006

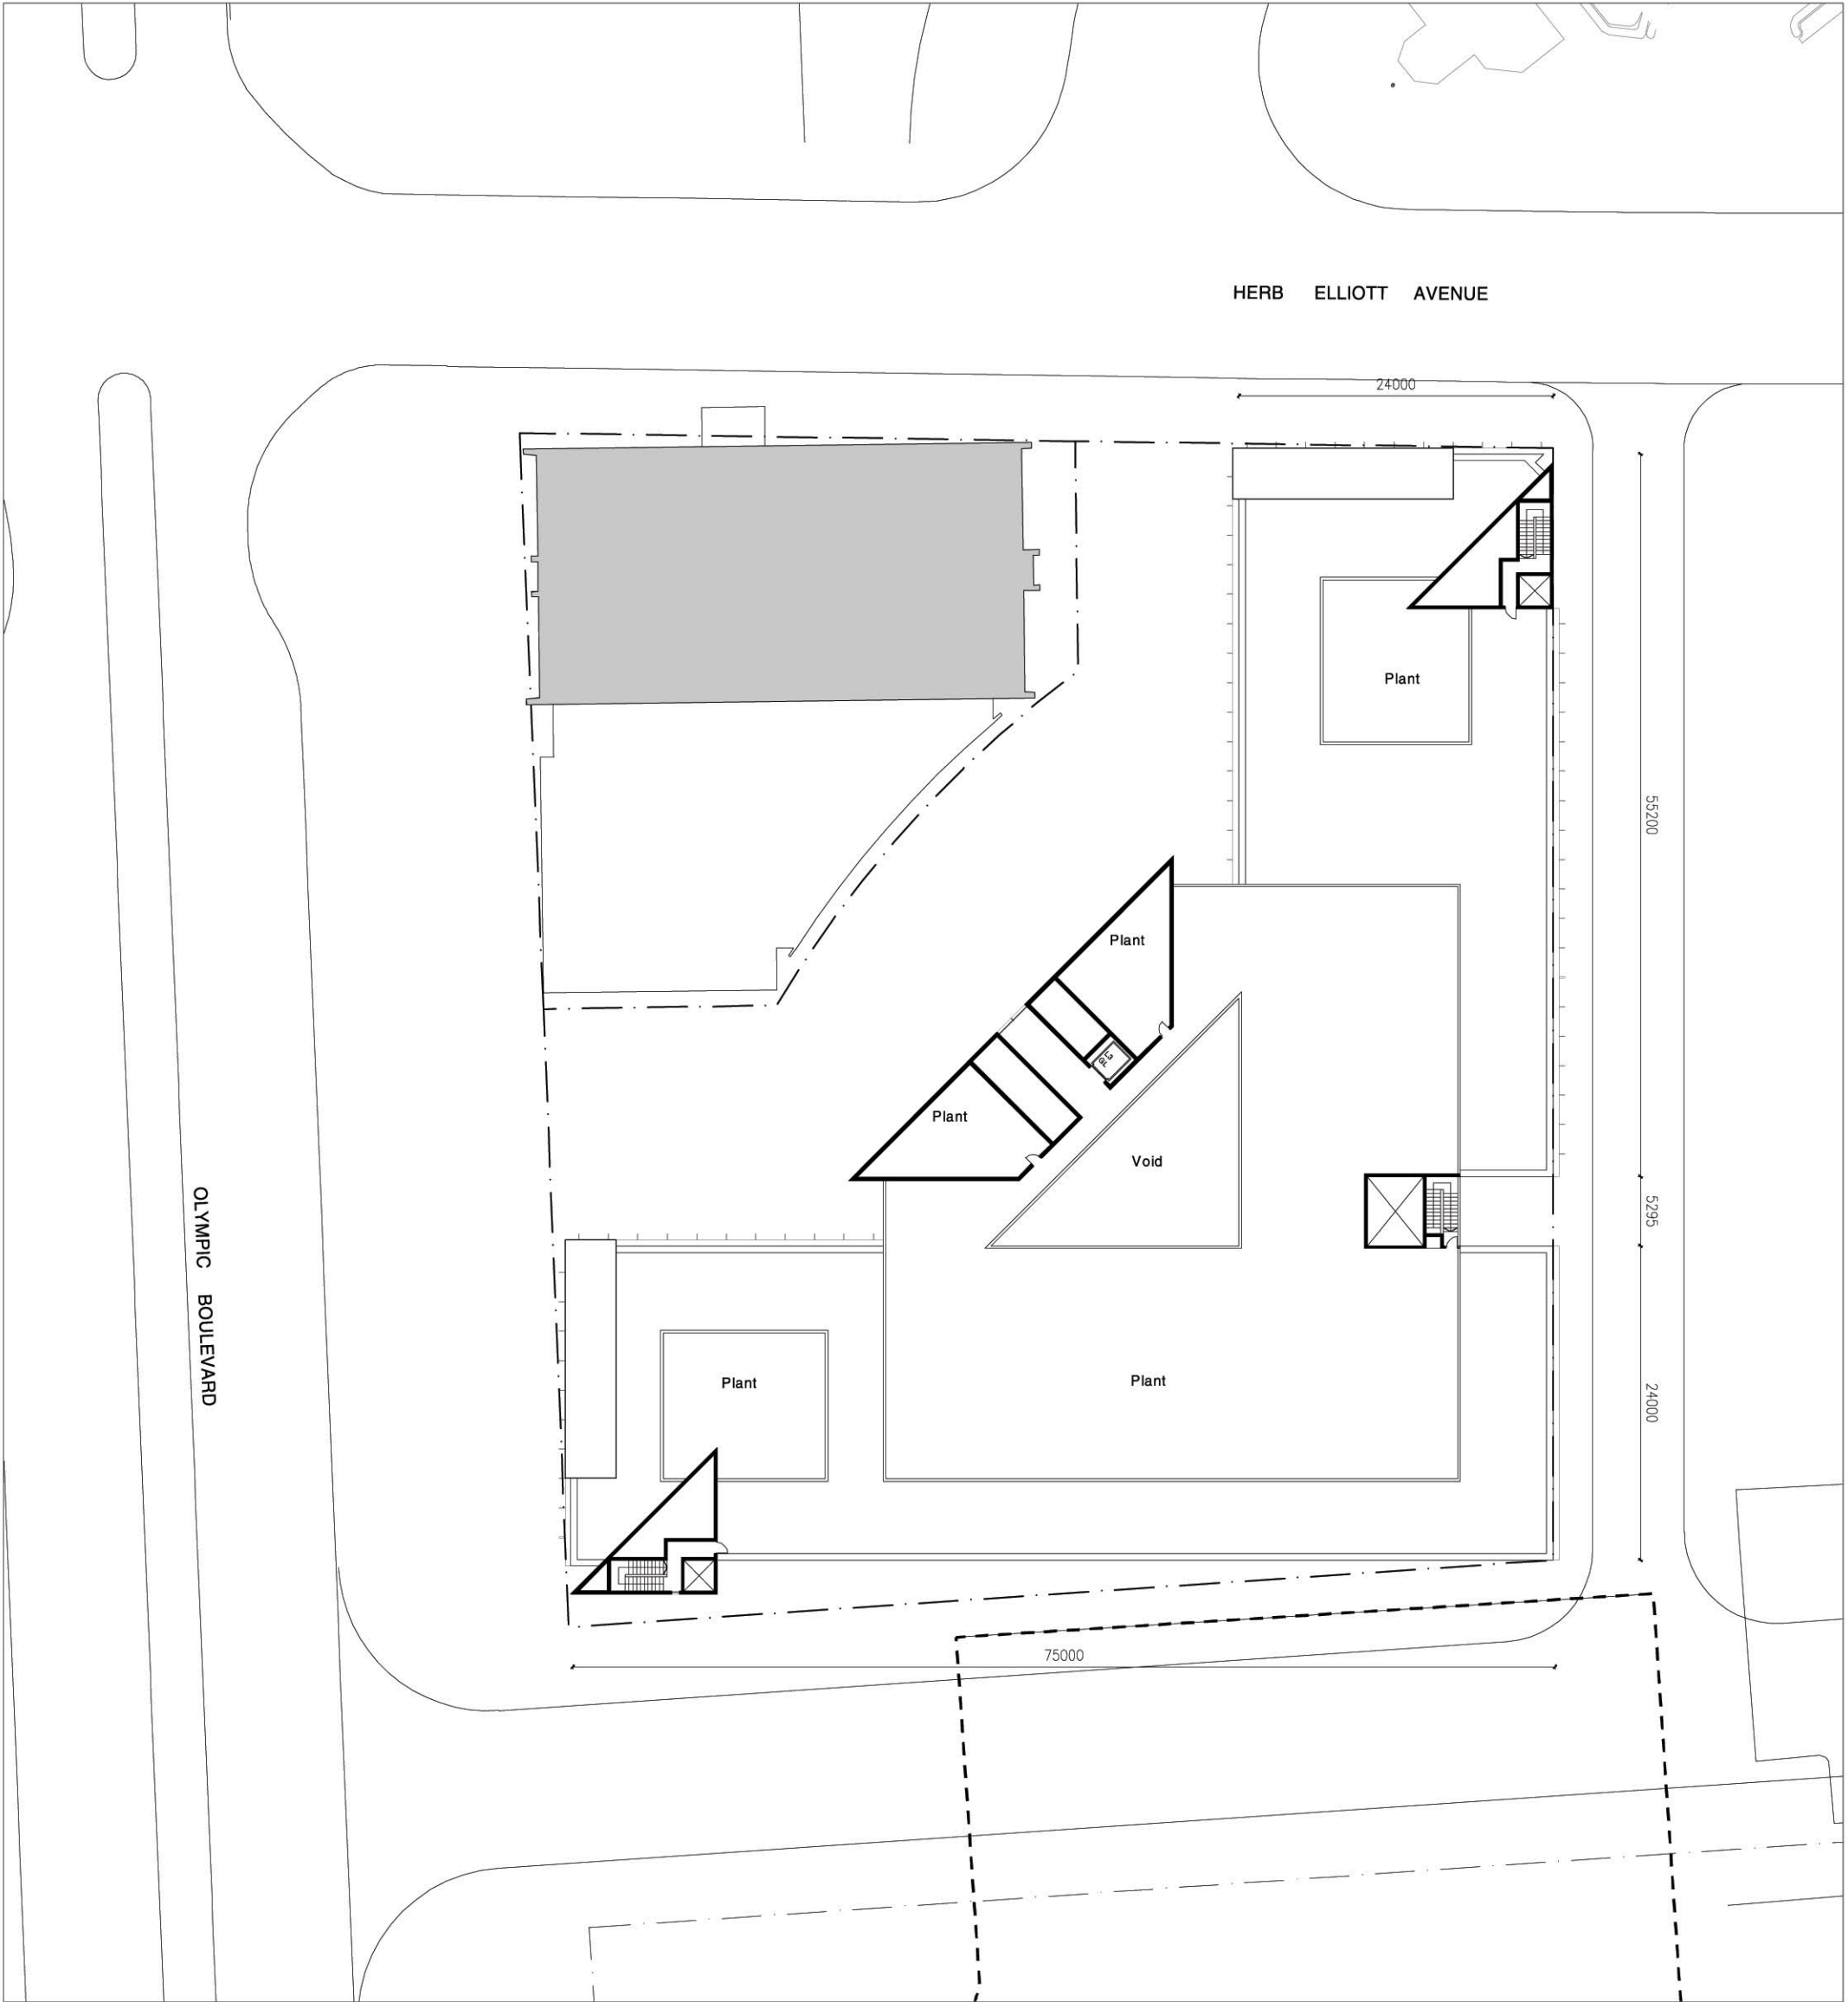


Floor Plan
Basement Level 001

Scale 1:500 @ A3



BS Project No. S10665/1
SOPA 20 September 2006

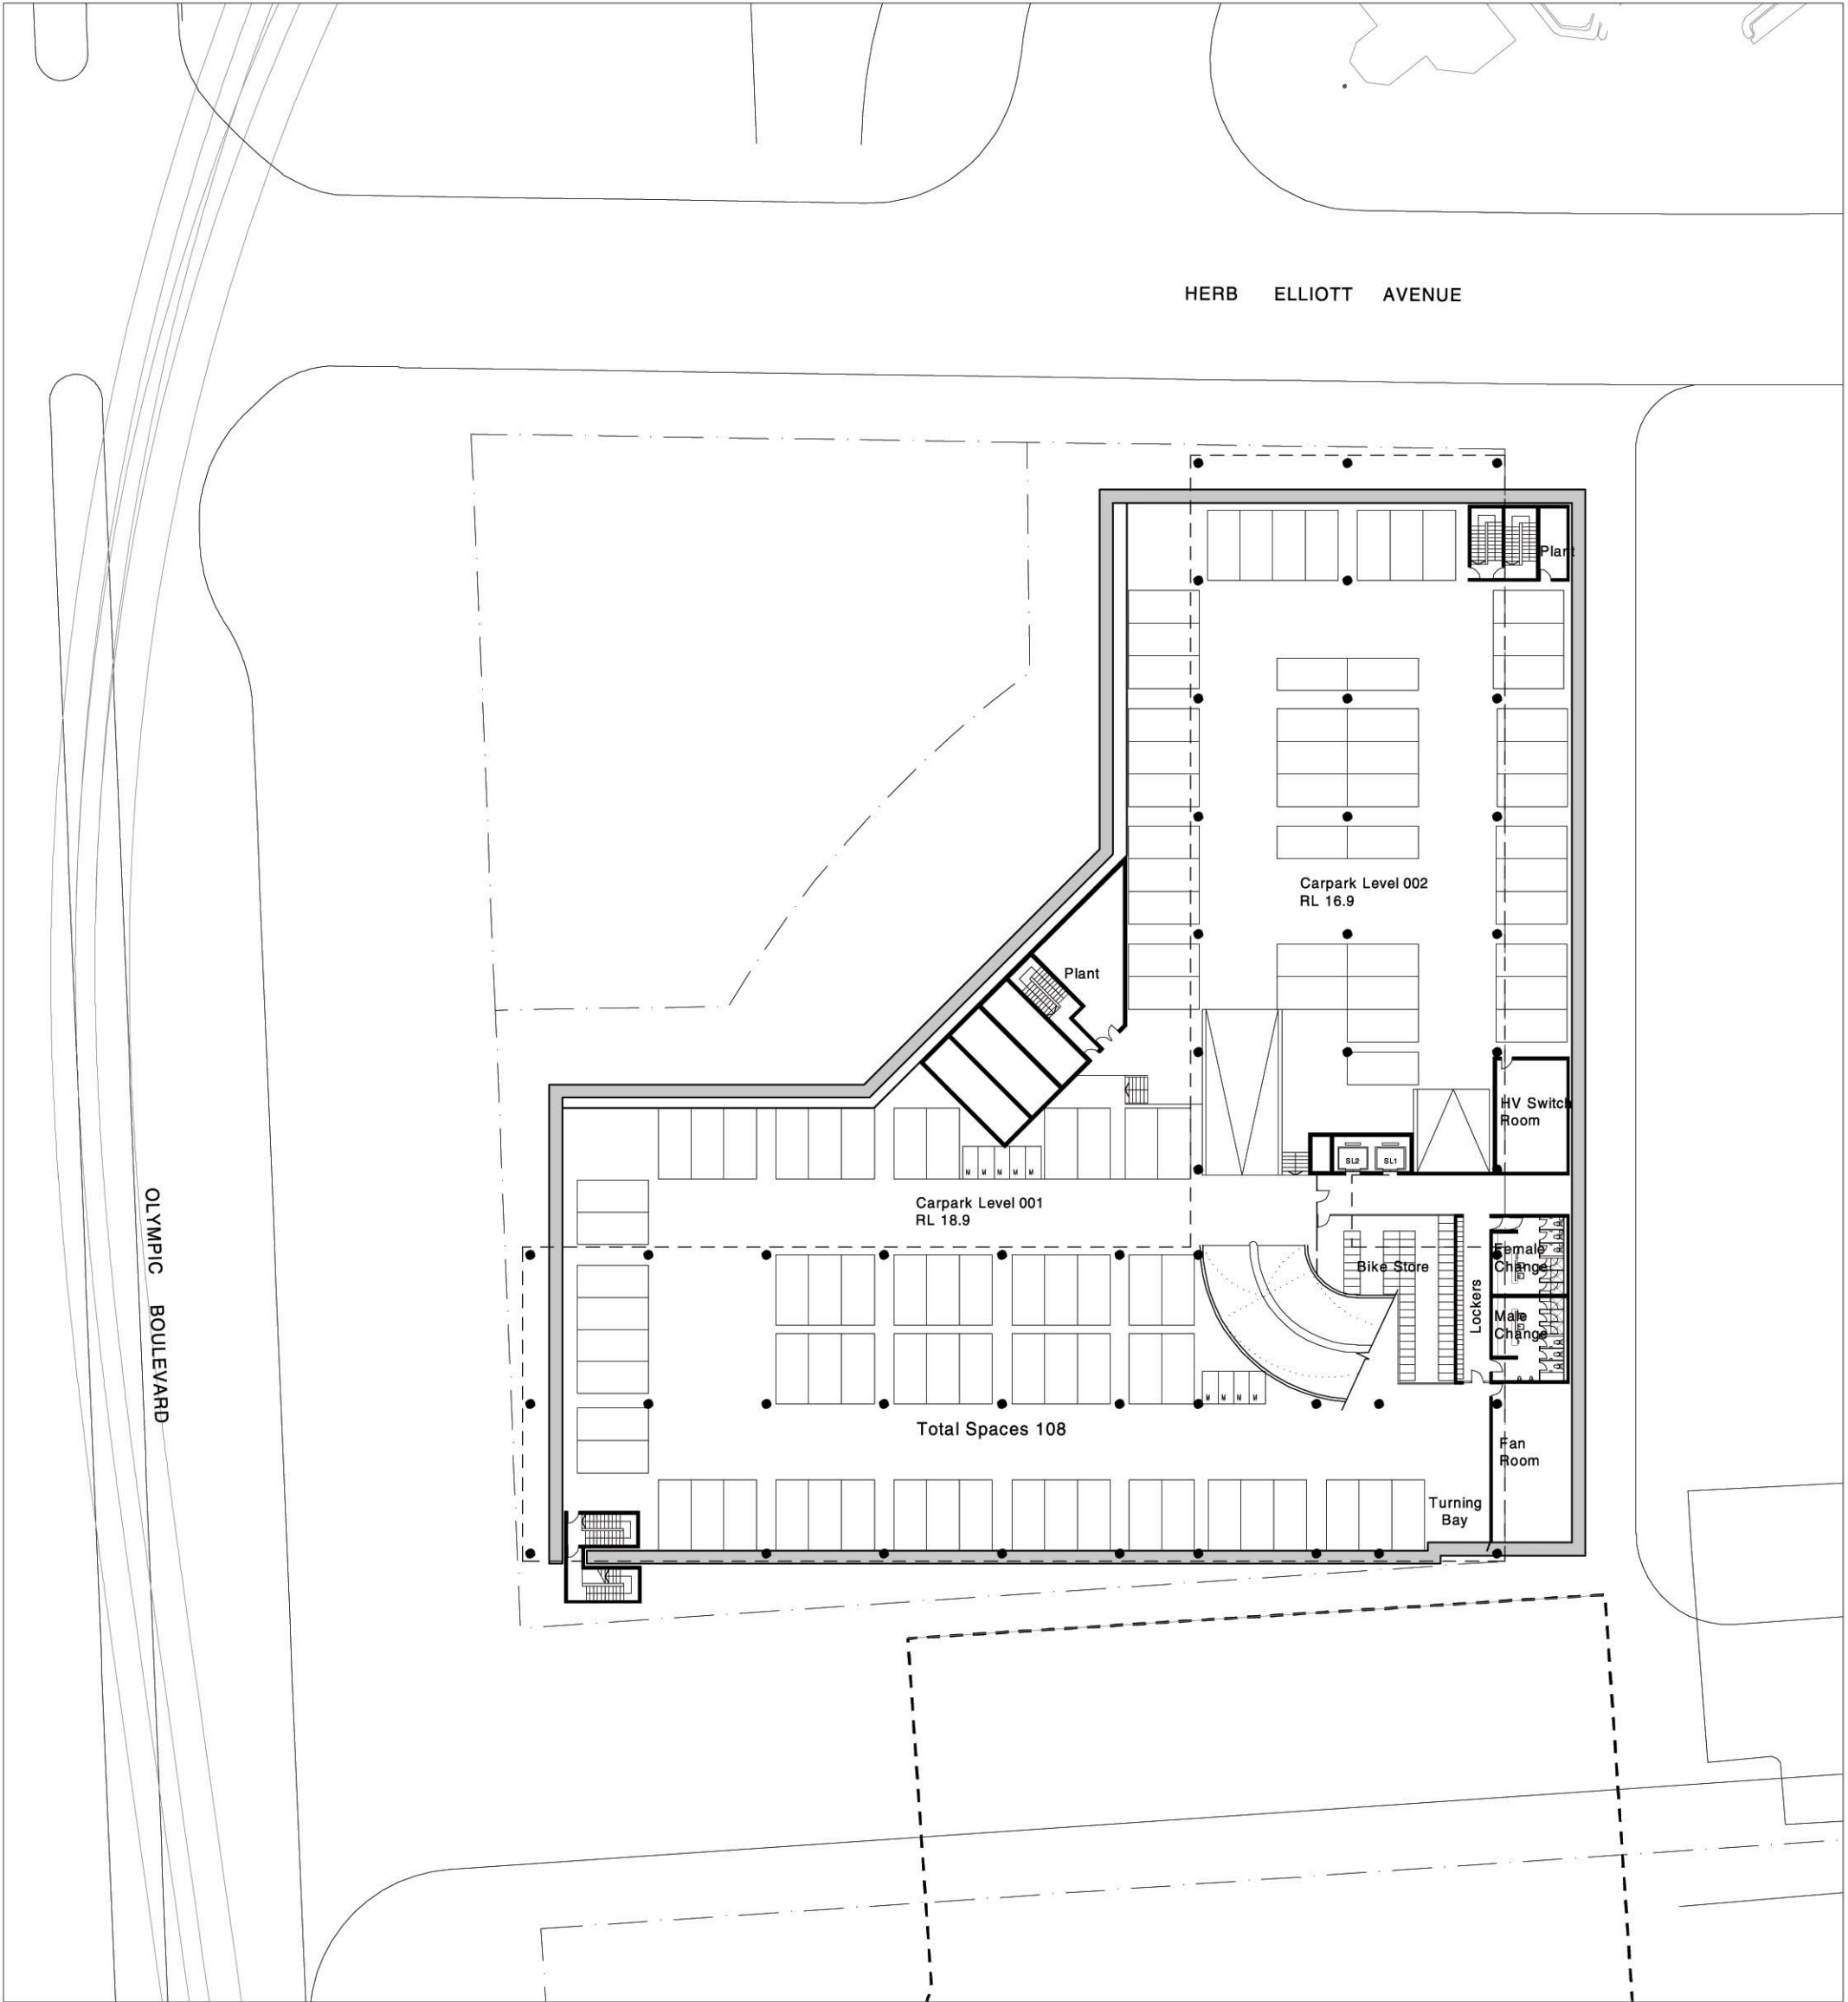


Floor Plan
Basement Level 002-003

Scale 1:500 @ A3



BS Project No. S10665/1
SOPA 20 September 2006

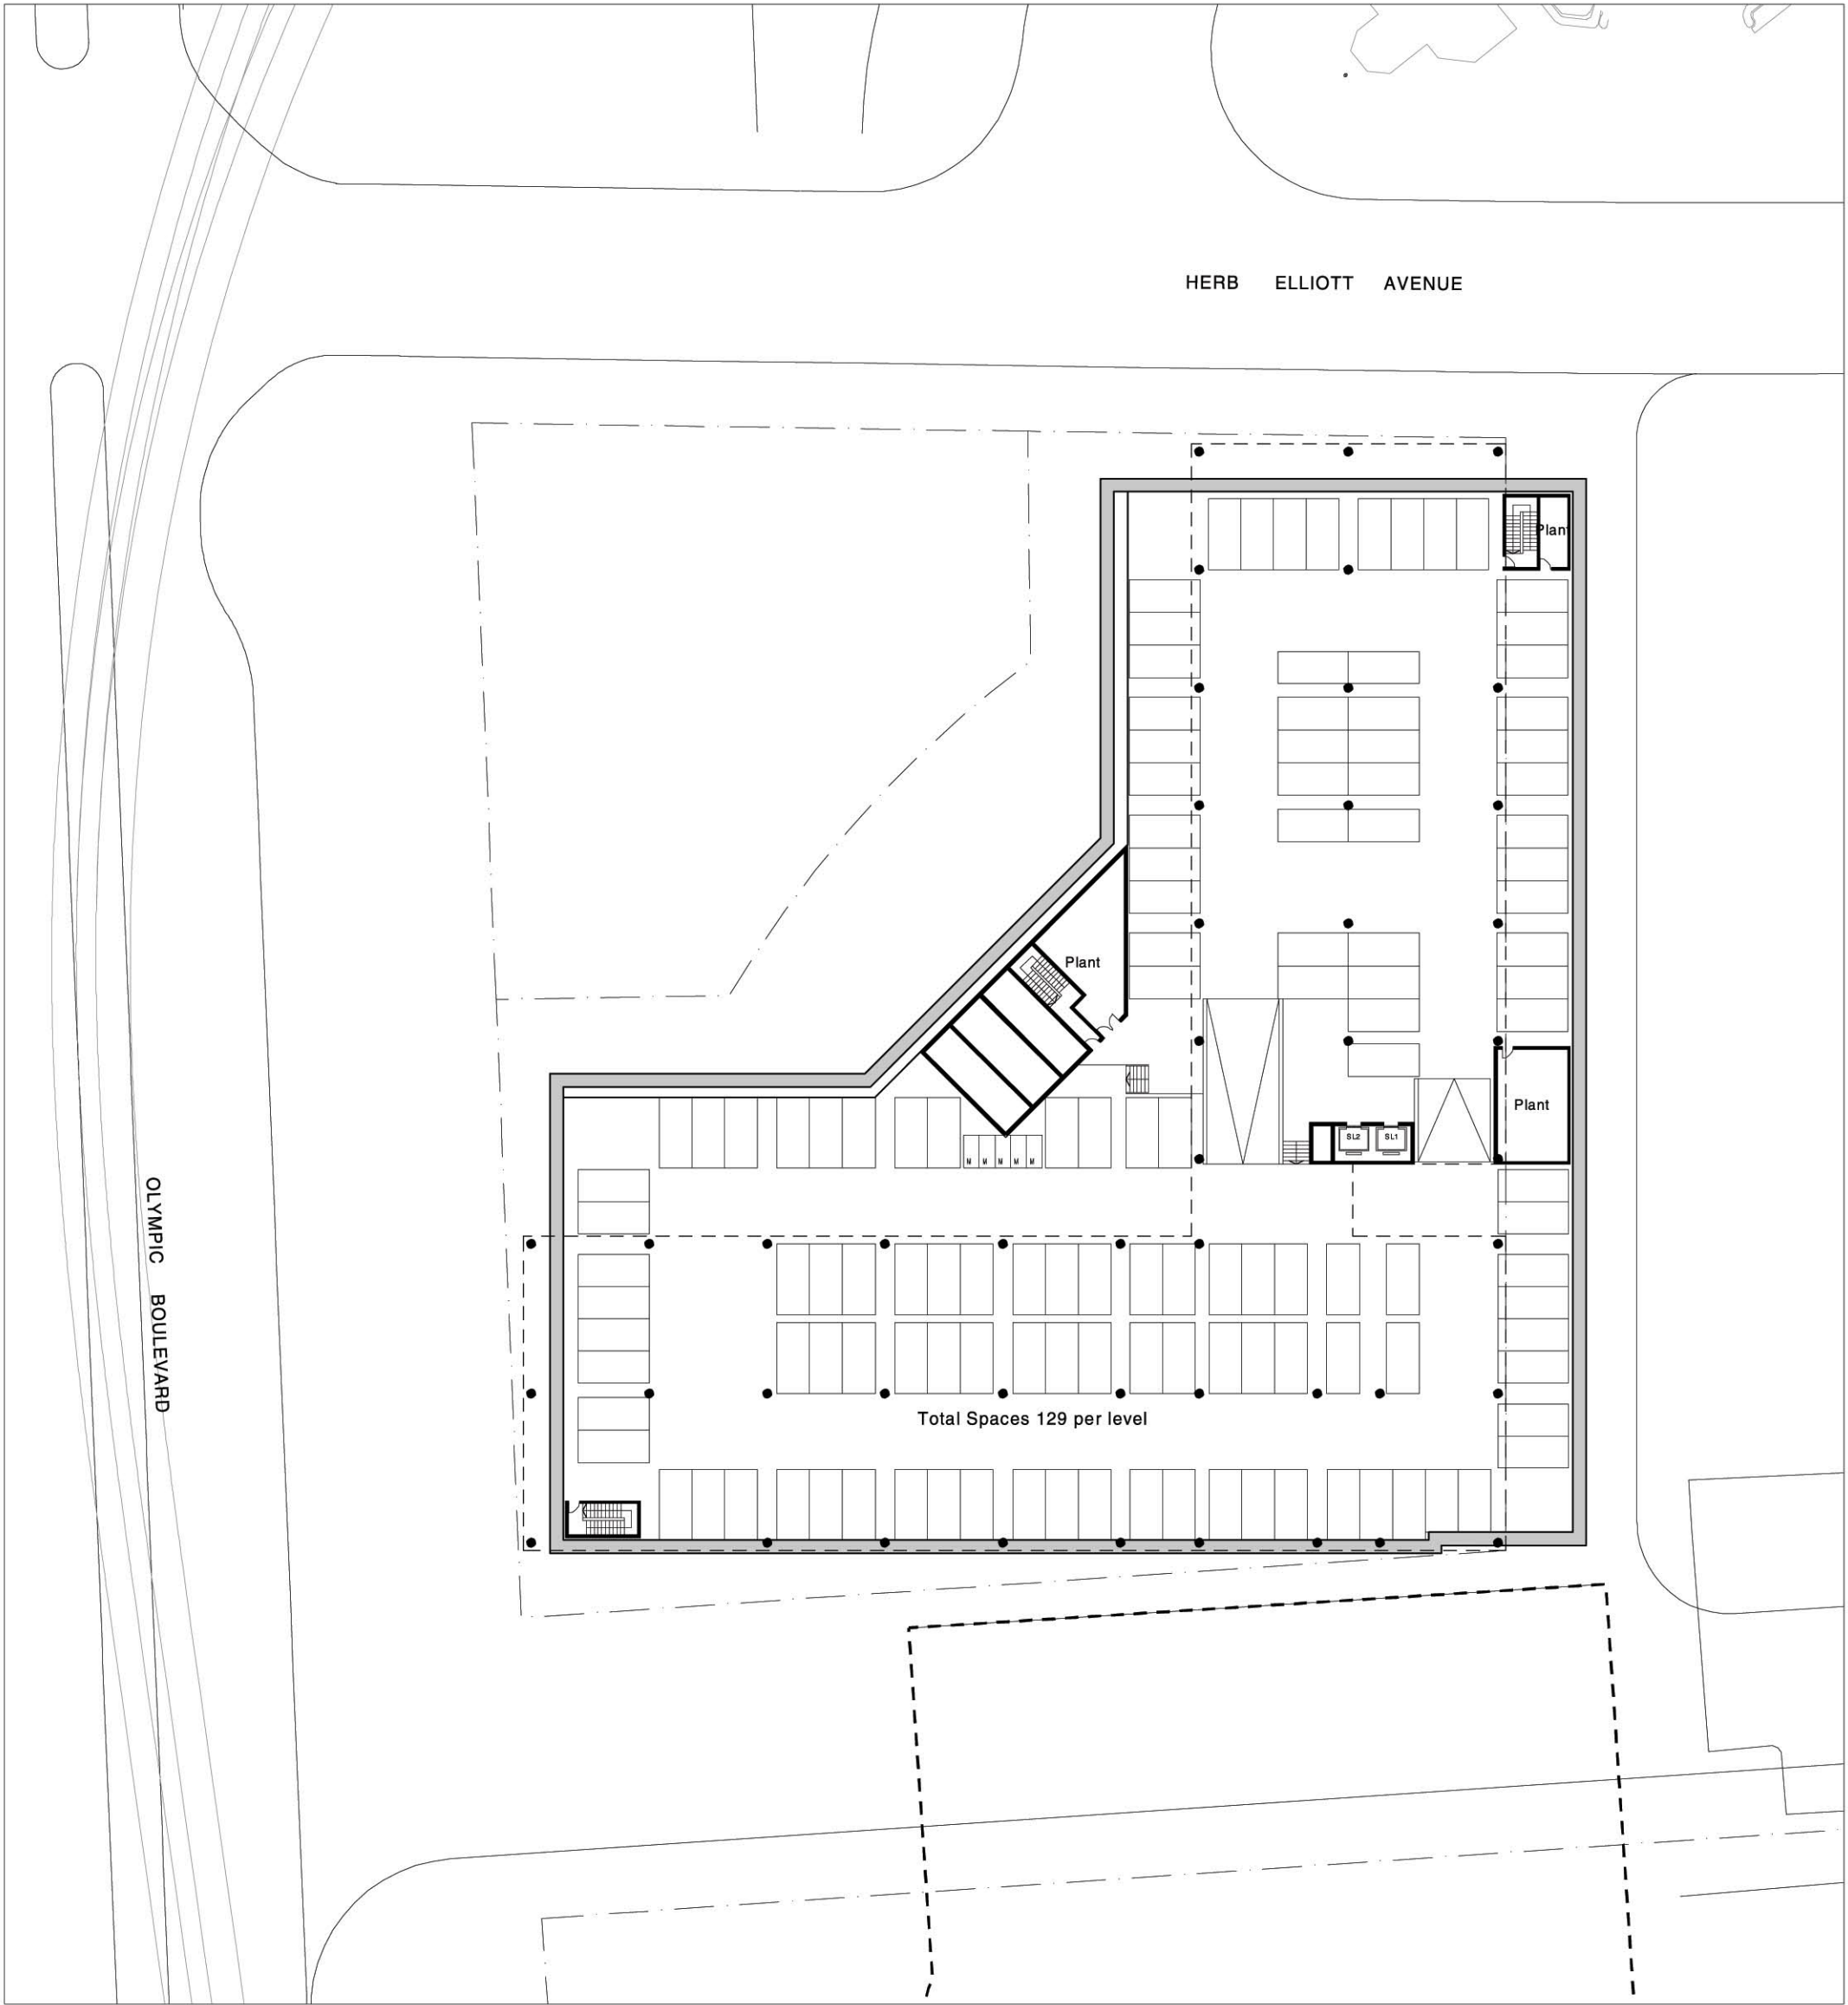


Sections

Scale 1:500 @ A3




BS Project No. S10665/1
20 September 2006

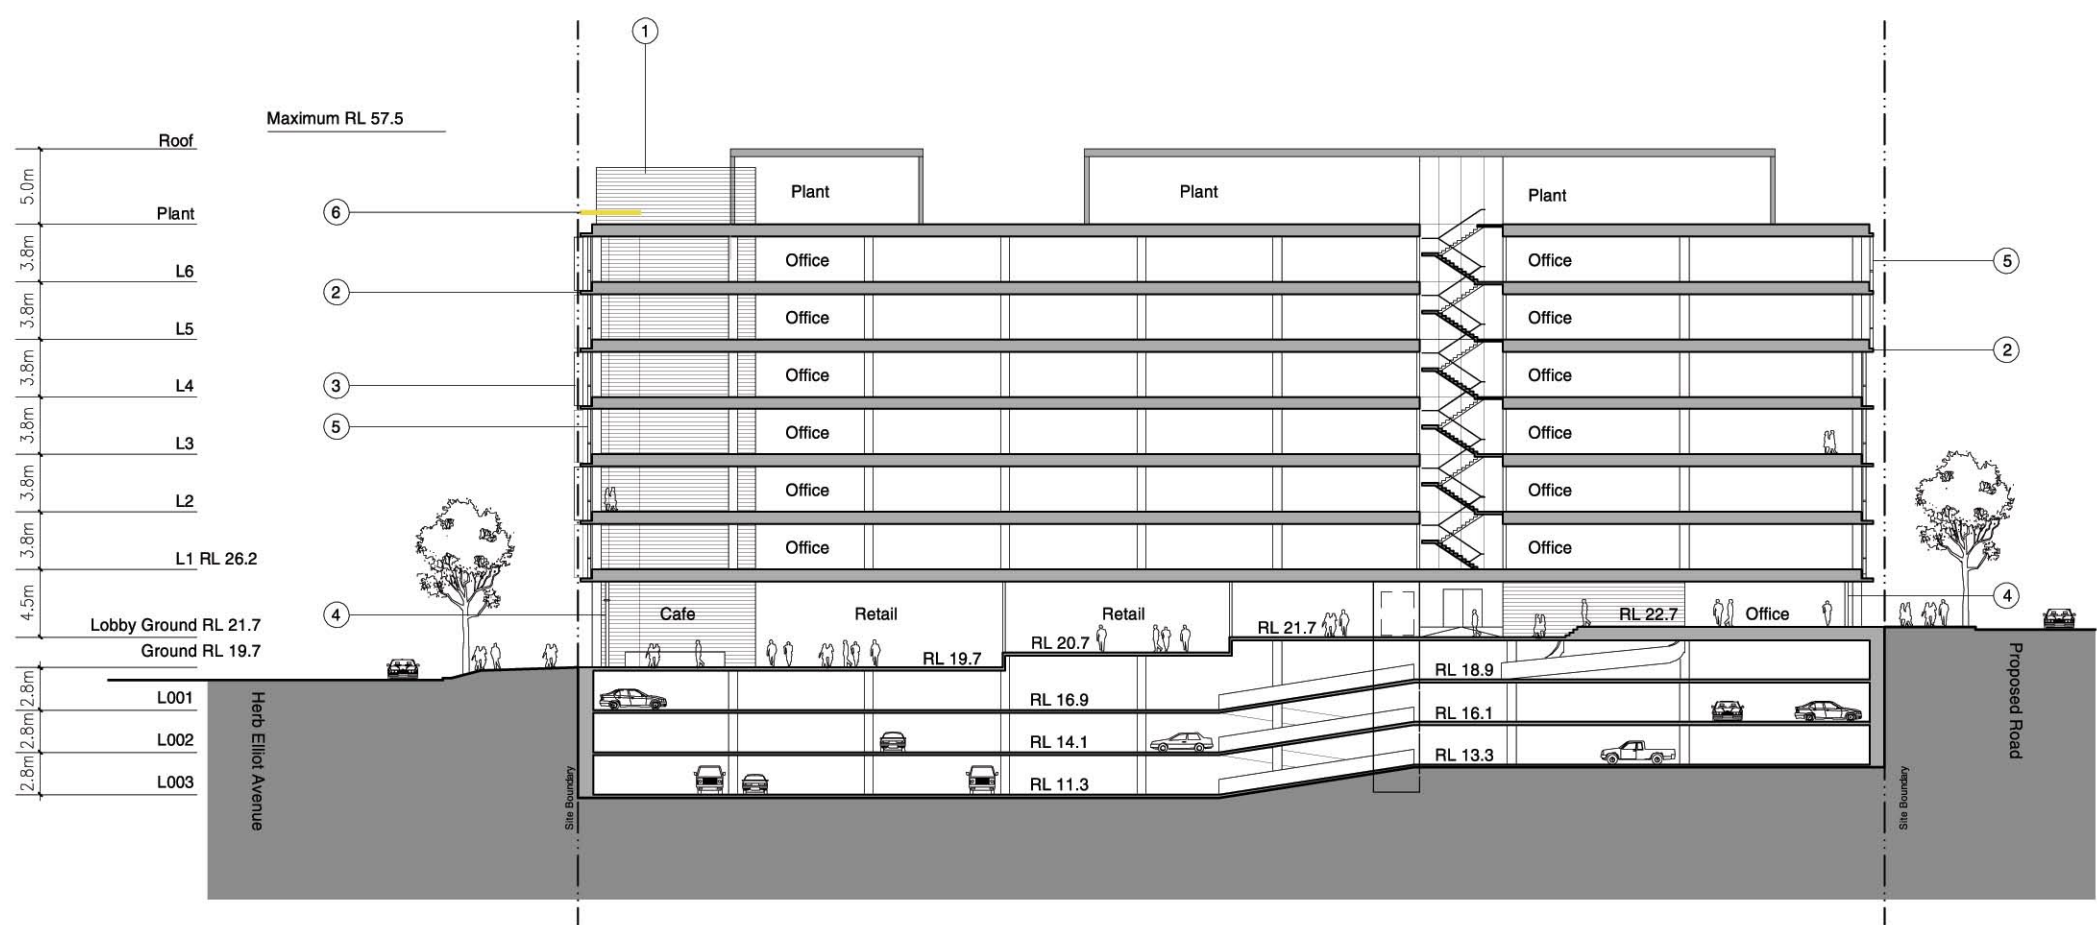

Longitudinal Section A/A

BS Project No. S10665/1
20 September 2006

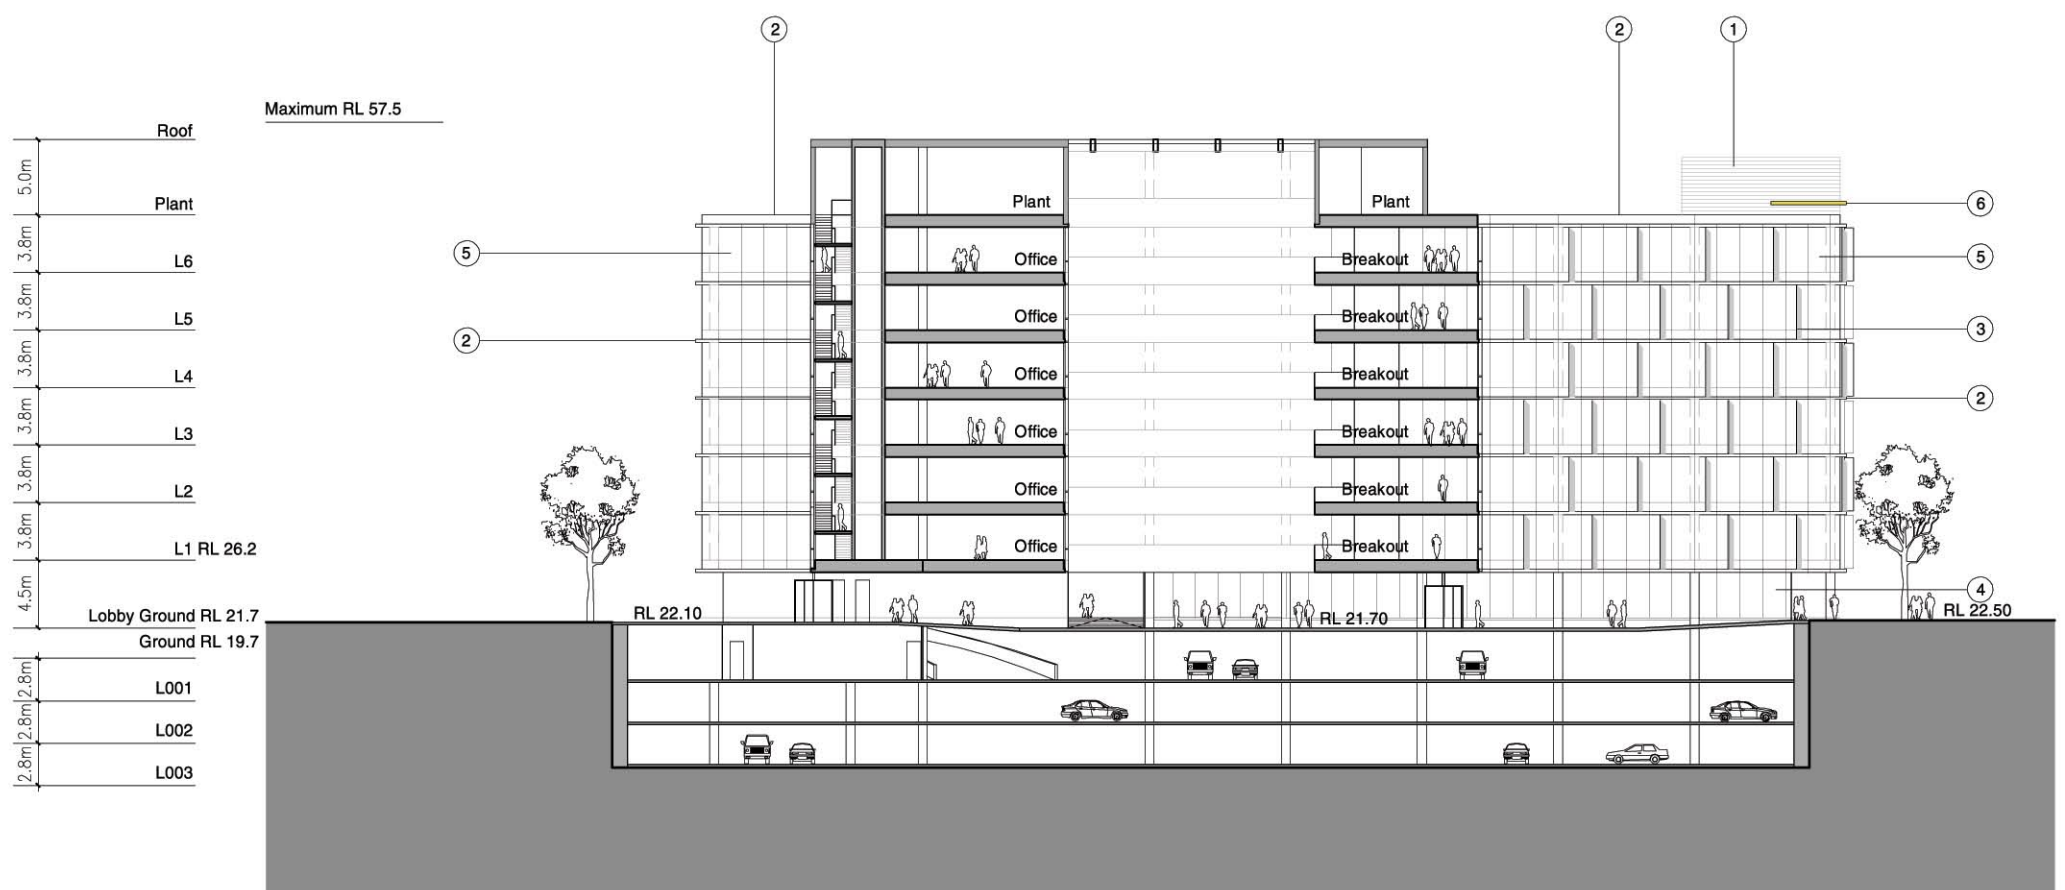

Longitudinal Section B/B

External Finishes Legend


1. Terracotta (or similar) cladding
2. Horizontal black aluminium sunshades
3. Vertical silver aluminium sunshades
4. Aluminium framed clear glass shopfront
5. Performance vision glass DGU
6. Coloured glass roof canopy

Elevations

Scale 1:500 @ A3



BS Project No. S10665/1
20 September 2006

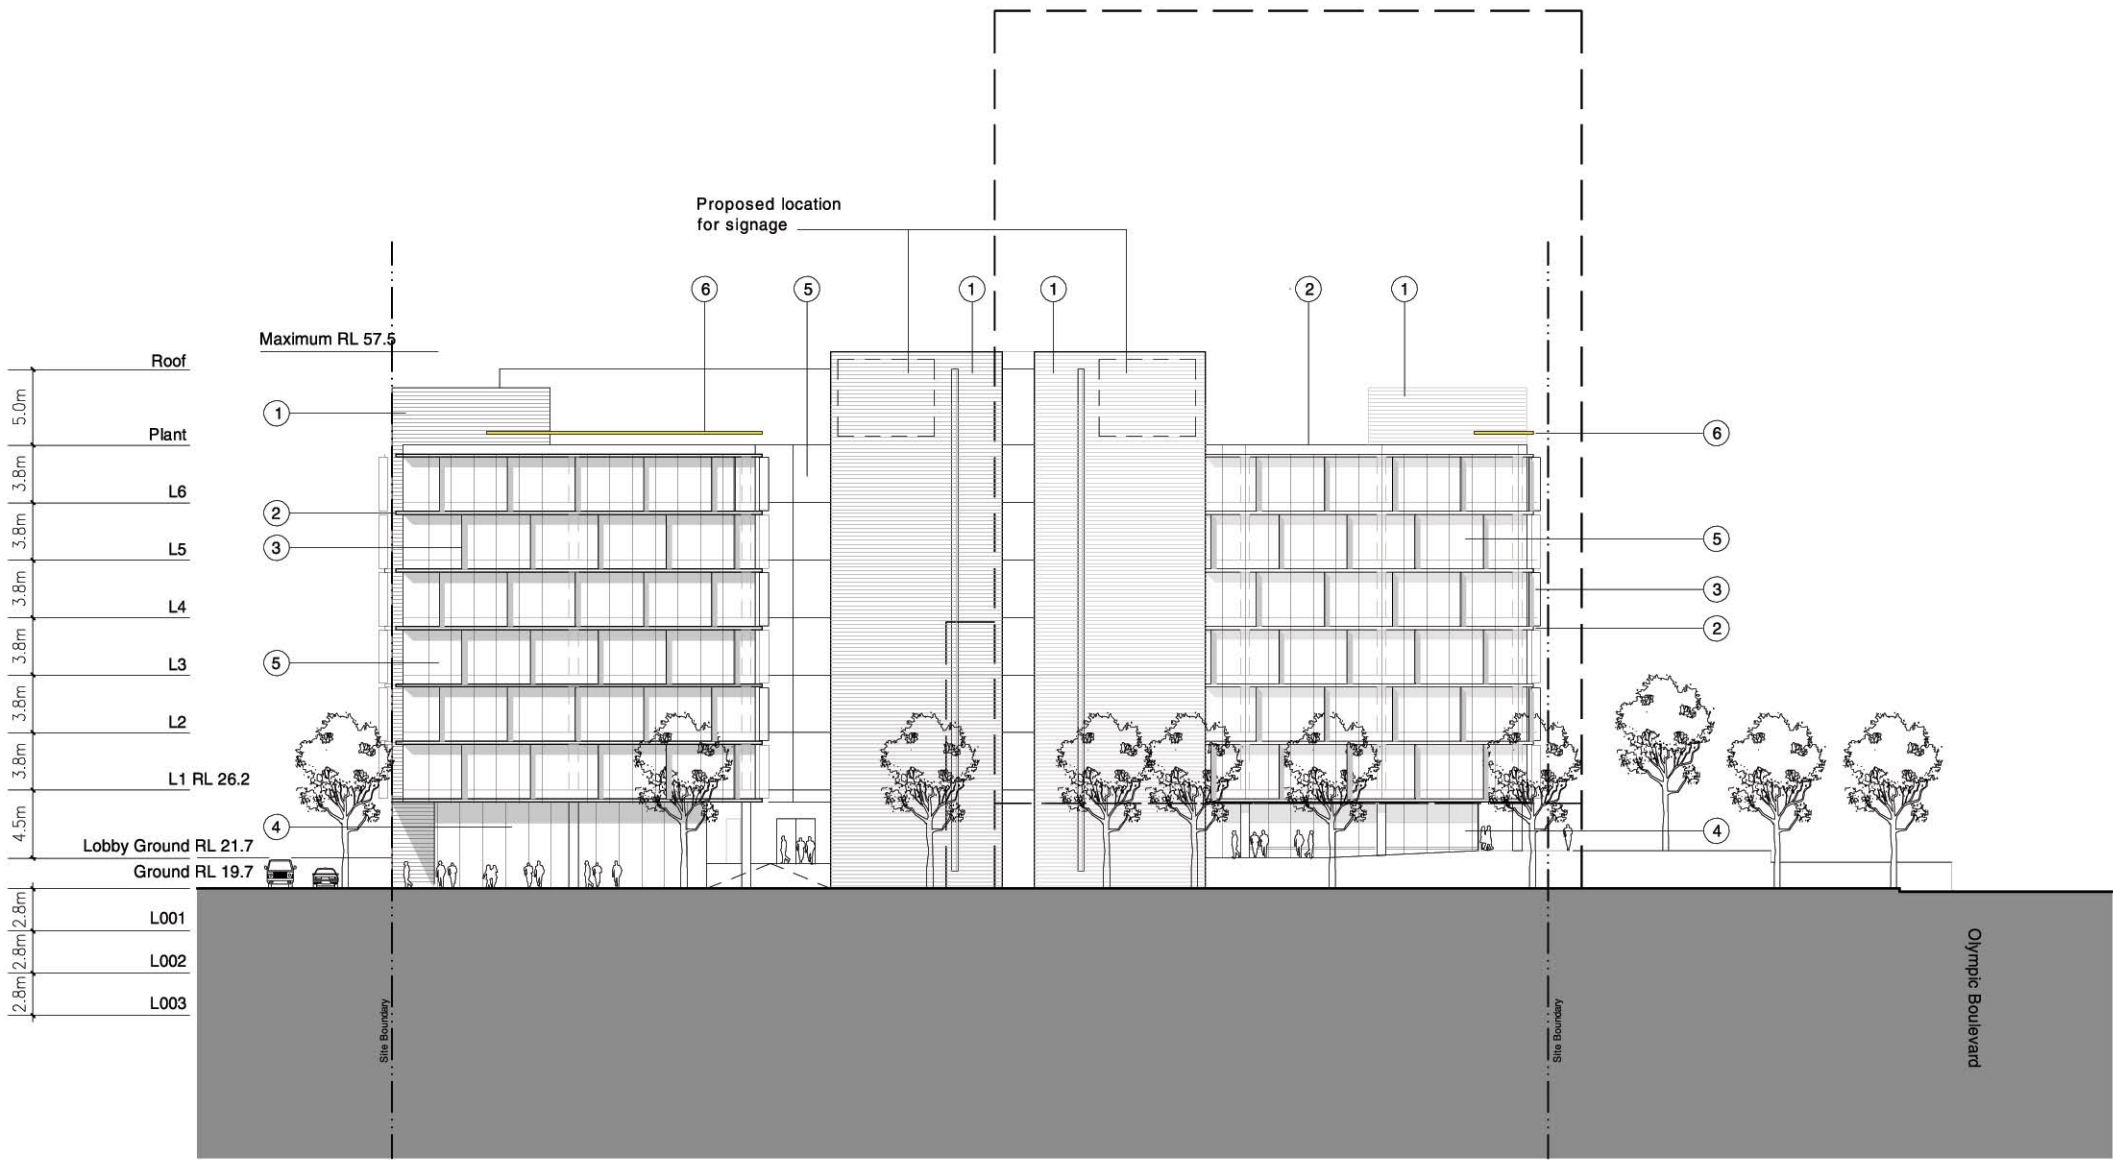

Elevation North


- External Finishes Legend
- 1. Terracotta (or similar) cladding
 - 2. Horizontal black aluminium sunshades
 - 3. Vertical silver aluminium sunshades
 - 4. Aluminium framed clear glass shopfront
 - 5. Performance vision glass DGU
 - 6. Coloured glass roof canopy

Elevations

Scale 1:500 @ A3



BS Project No. S10665/1
20 September 2006

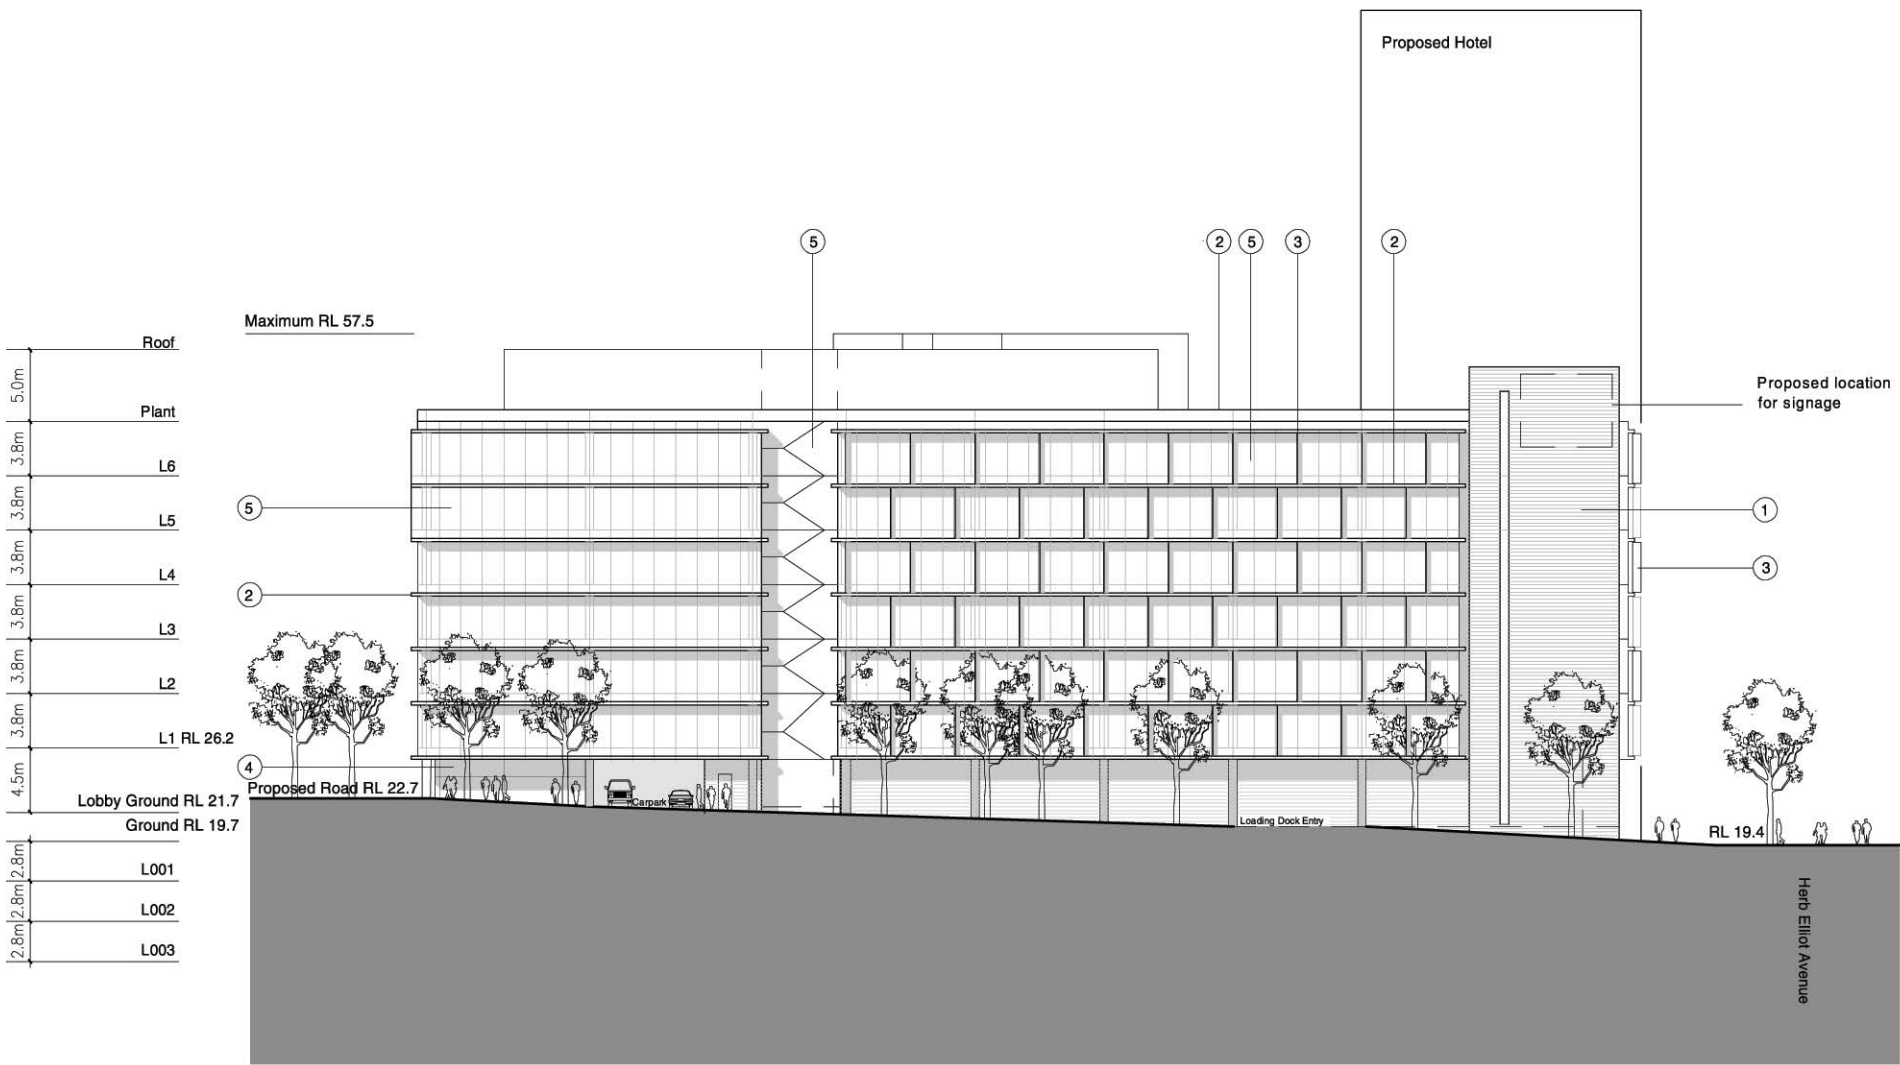

Elevation East


- External Finishes Legend
- 1. Terracotta (or similar) cladding
 - 2. Horizontal black aluminium sunshades
 - 3. Vertical silver aluminium sunshades
 - 4. Aluminium framed clear glass shopfront
 - 5. Performance vision glass DGU
 - 6. Coloured glass roof canopy

Elevations

Scale 1:500 @ A3



BS Project No. S10665/1
20 September 2006

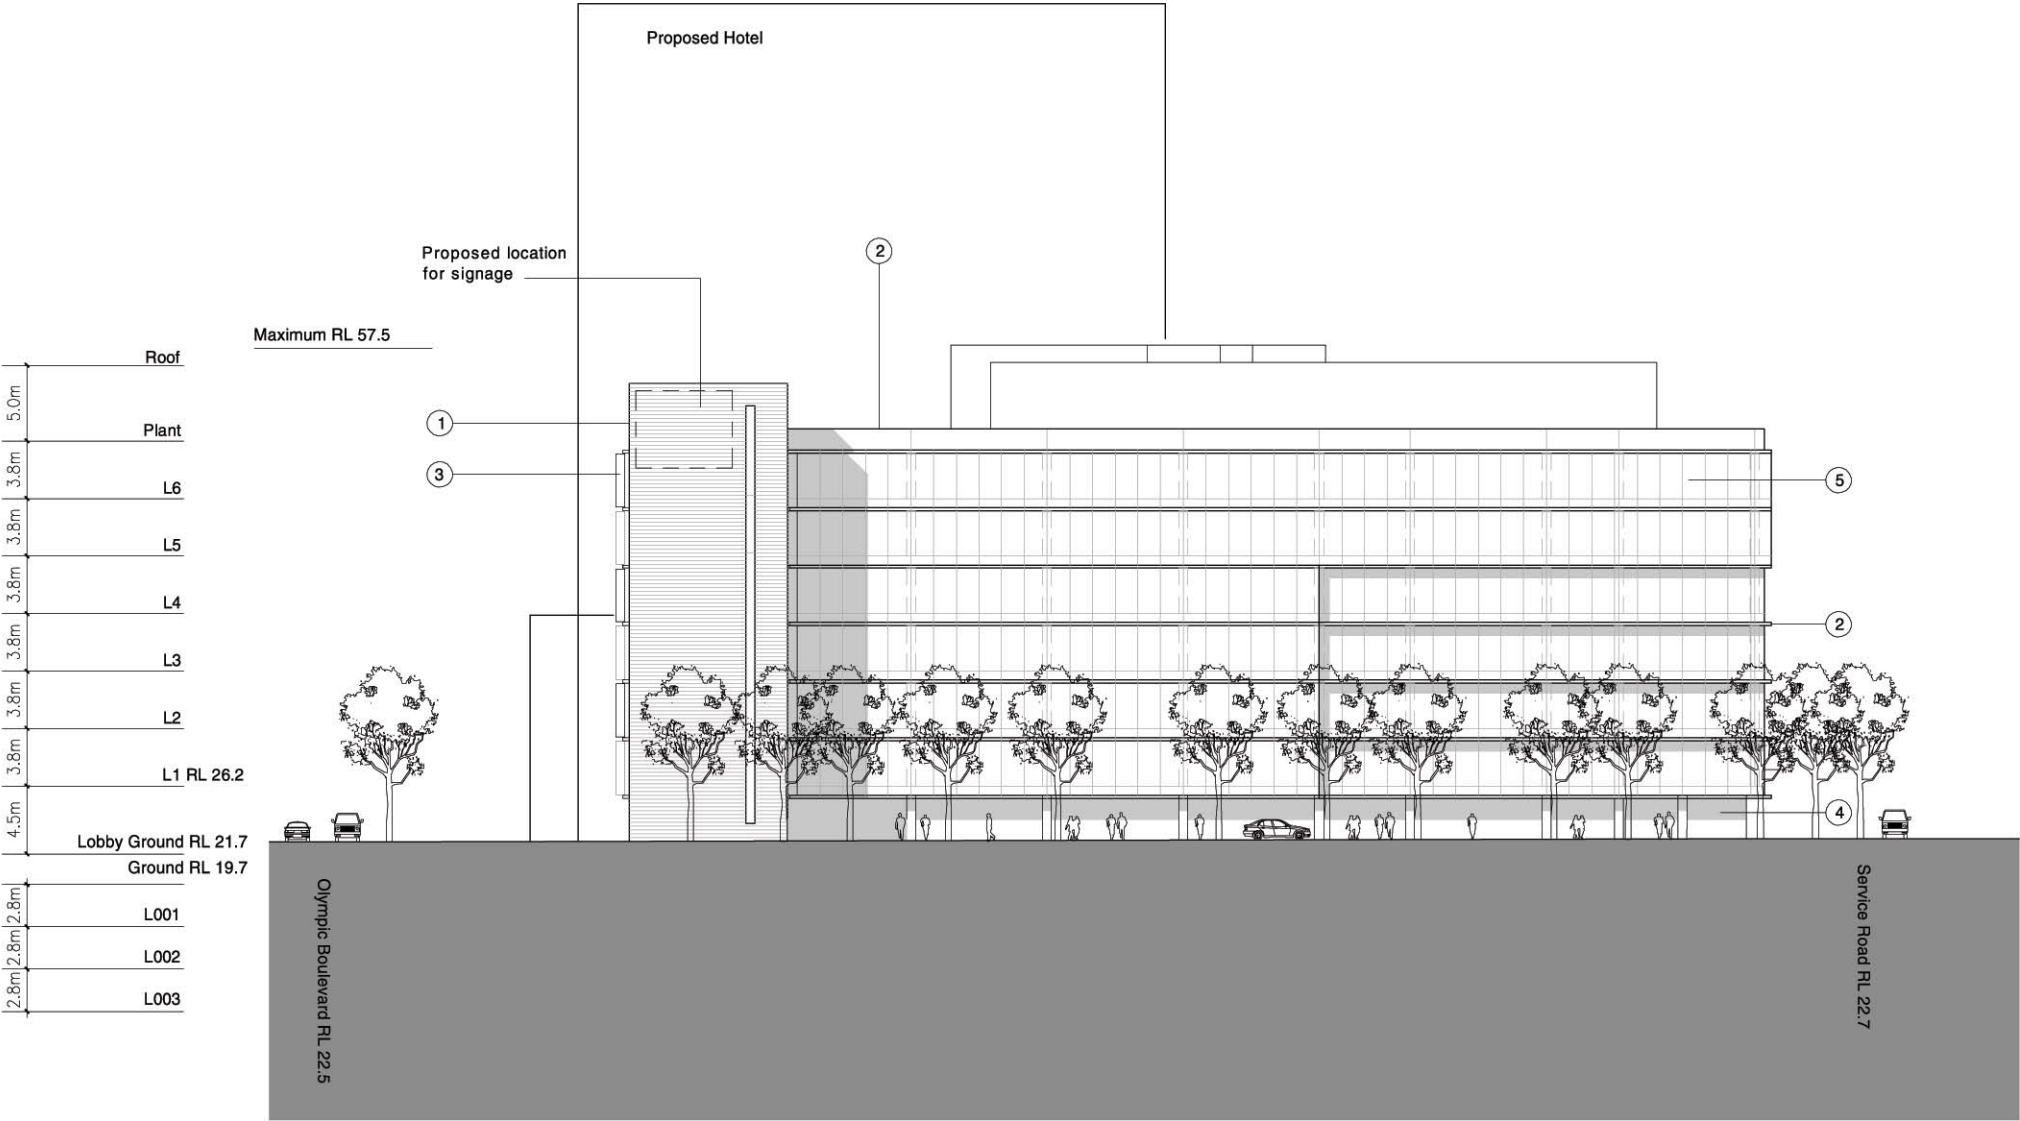

Elevation South


- External Finishes Legend
- 1. Terracotta (or similar) cladding
 - 2. Horizontal black aluminium sunshades
 - 3. Vertical silver aluminium sunshades
 - 4. Aluminium framed clear glass shopfront
 - 5. Performance vision glass DGU
 - 6. Coloured glass roof canopy

Elevations

Scale 1:500 @ A3



BS Project No. S10665/1
20 September 2006

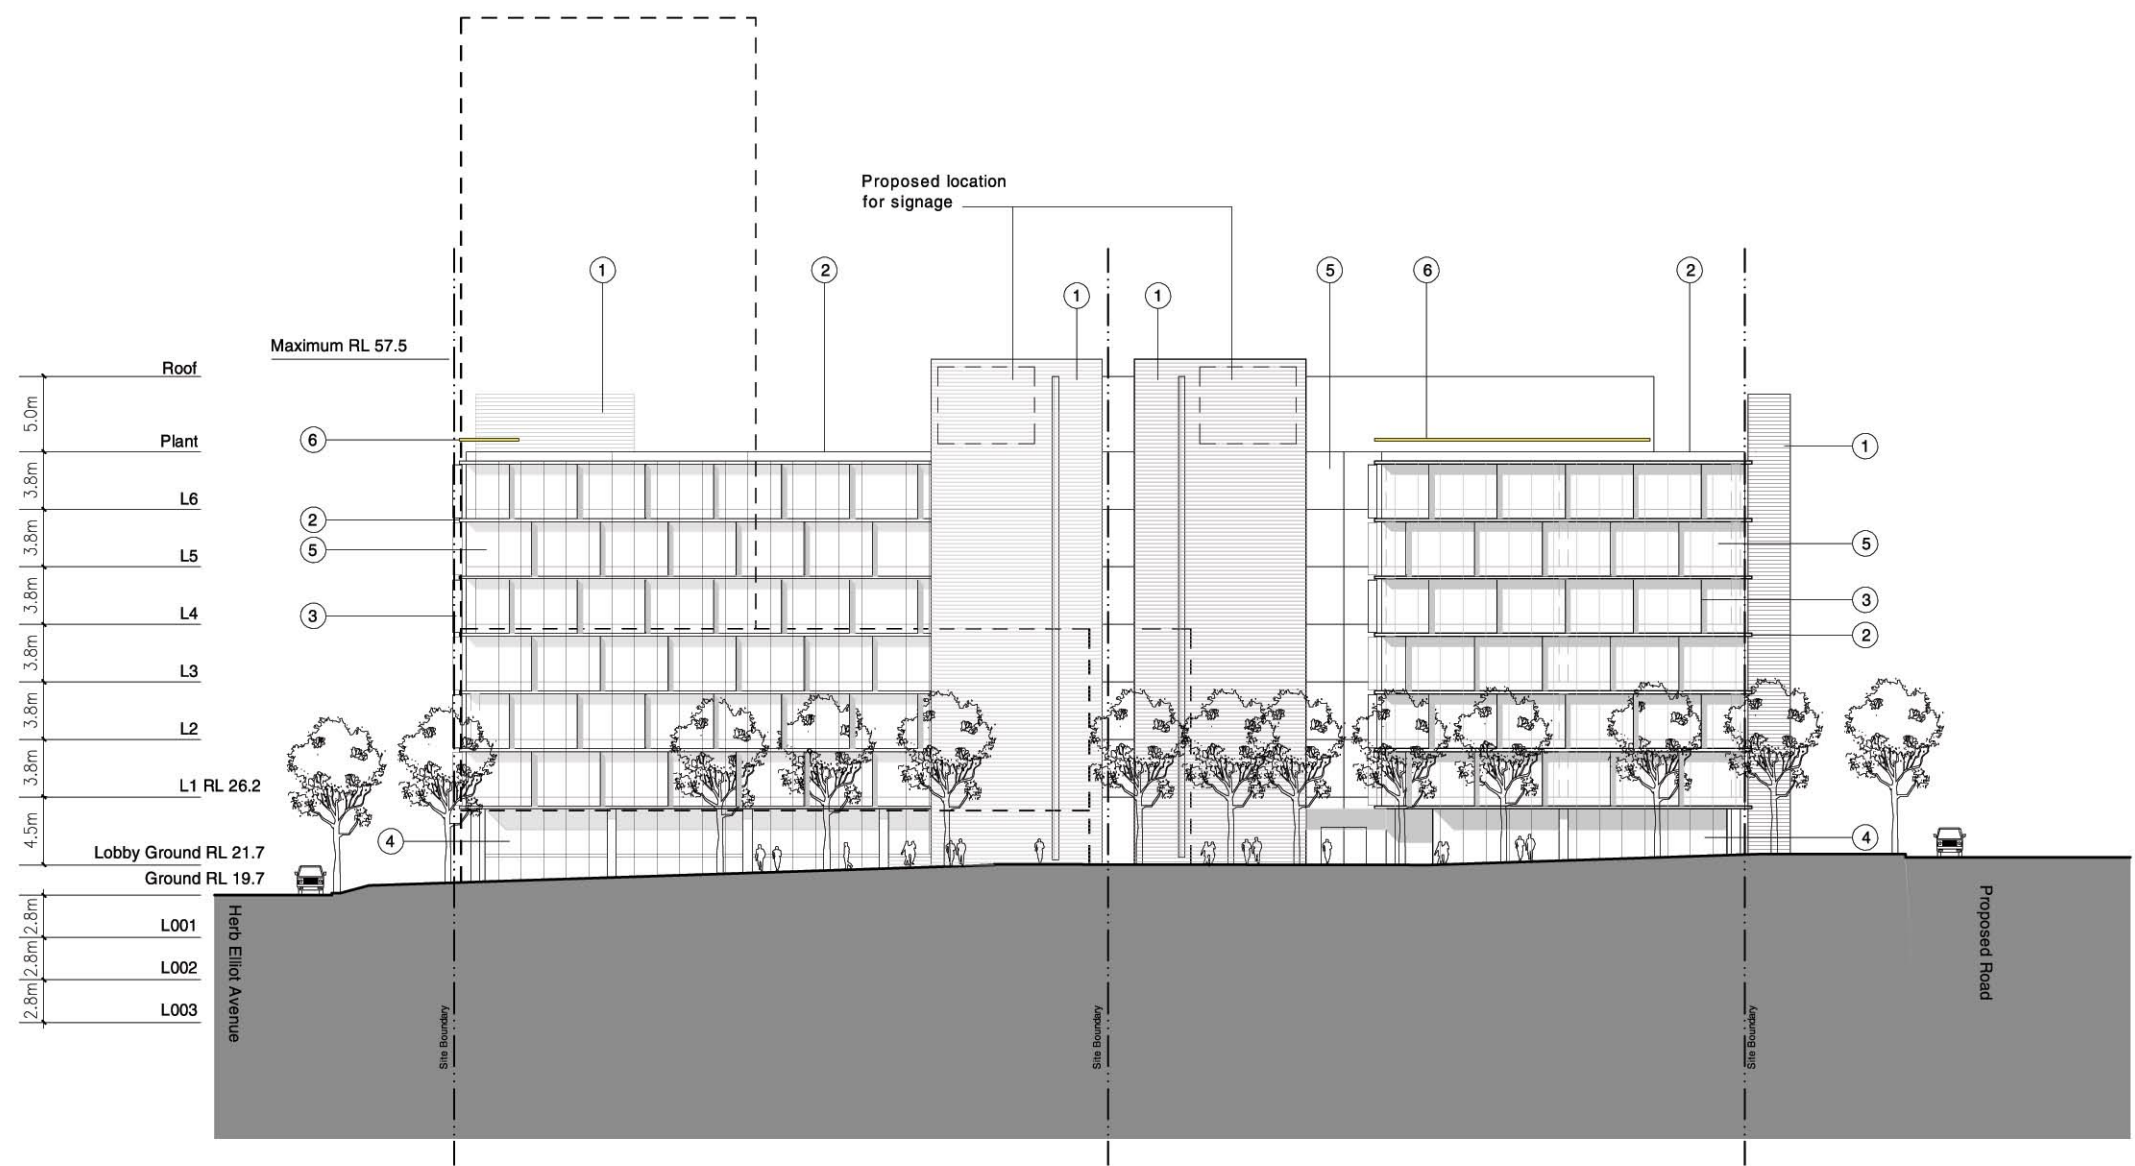

Elevation West

- External Finishes Legend
- 1. Terracotta (or similar) cladding
 - 2. Horizontal black aluminium sunshades
 - 3. Vertical silver aluminium sunshades
 - 4. Aluminium framed clear glass shopfront
 - 5. Performance vision glass DGU
 - 6. Coloured glass roof canopy