

# Riverwalk - Ermington\_DA06

Former Navel Stores

S E P T E M B E R 2 0 0 7



## DEVELOPMENT APPLICATION\_PHASE 6

- DA00** COVER
- DA01** SITE ANALYSIS / LOCATION PLAN
- DA02** GROUND FLOOR PLAN
- DA03** FIRST FLOOR PLAN
- DA04** SECOND FLOOR PLAN
- DA05** ROOF PLAN
- DA06** WEST AND EAST ELEVATIONS
- DA07** NORTH AND SOUTH ELEVATIONS
  
- DA09** SHADOW DIAGRAM [WINTER]

## SCALE

- I: 500 @A1
- I: 200 @A1
- I: 200 @A1
- I: 200 @A1
- I: 200 @A1
- I: 200 @A1
- I: 200 @A1
- I: 500 @A1

## REVISION


- E
- E
- E
- E
- E
- E
- E
- B

TURNER+ASSOCIATES

NOMINATED ARCHITECT Nicholas Turner 0685



P A R R A M A T T A R I V E R

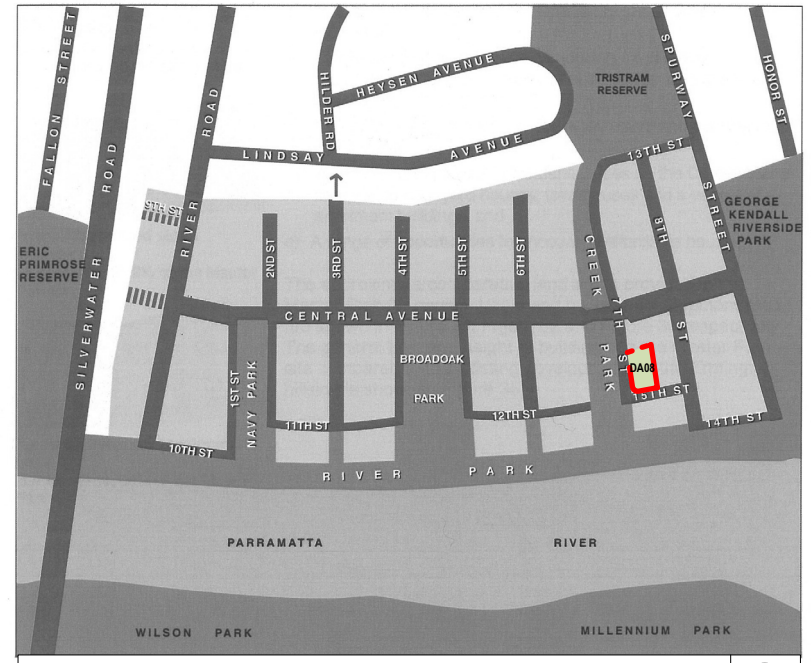

Location Plan Scale 1:4000

LANDSCAPING SHOWN IS INDICATIVE - REFER TO LANDSCAPE ARCHITECTS DRAWINGS

NOMINATED ARCHITECT: Nicholas Turner 6995  
DLG Quality Endorsed Company ISO 9001:2000 Licence Number 4168  
 Drawn By: Cad File Name:  
 SCALE 1:500 @ A1 1:250 @ A3

**STOCKLAND**  
This drawing is copyright and shall remain the property of Turner+Associates Architects. No reproduction without permission. Unless noted otherwise this drawing is NOT FOR CONSTRUCTION. Do not scale from drawings. Figure dimensions shall take precedence.


**RIVERWALK - DA6**  
 [Former Naval Stores - ERMINGTON]

**TURNER+ASSOCIATES**

T 02 9690 2855  
 F 02 9690 2411  
 PRINTED  
 17.09.07

**Site Analysis / Location Plan**

E 17/9/07		EA FSR REDUCTION	
No.	Date	Appr	Revision Notes
Job No.	Drawing No.		
06050	DA01		E

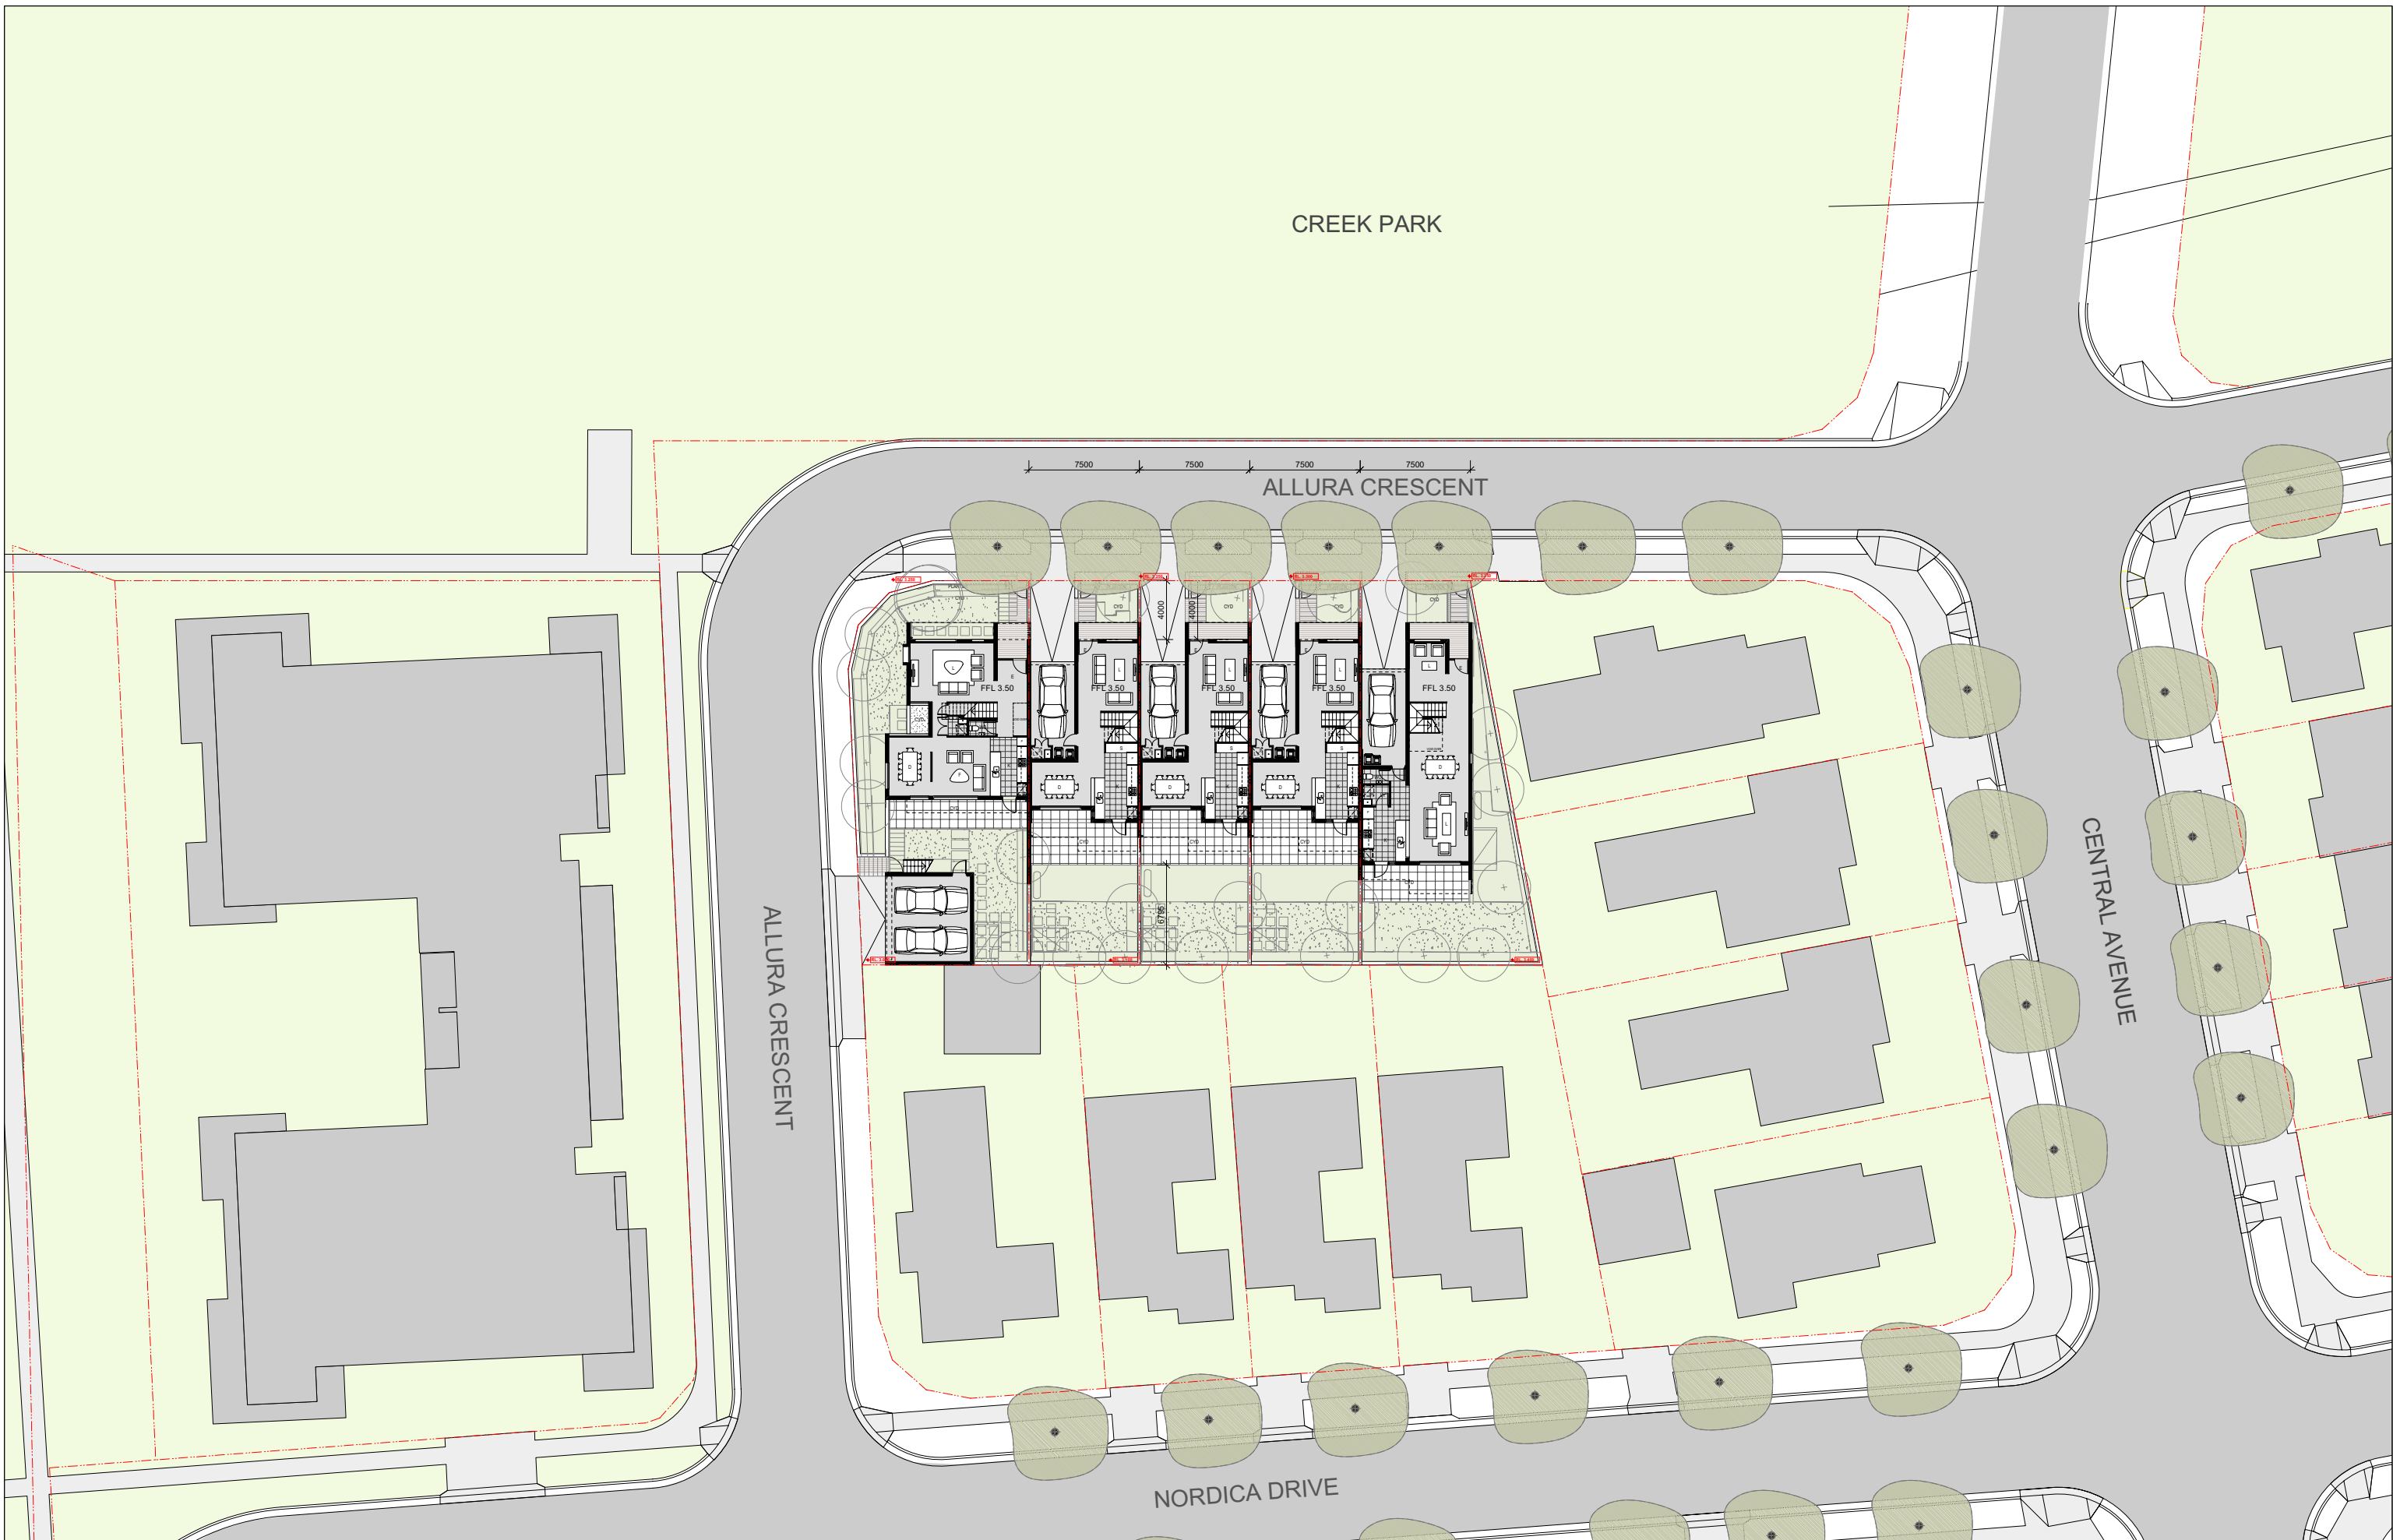

LANDSCAPING SHOWN IS INDICATIVE - REFER TO LANDSCAPE ARCHITECTS DRAWINGS

NOMINATED ARCHITECT: Nicholas Turner 6995  
DLQ Quality Endorsed Company ISO 9001:2000 Licence Number 4168

Drawn By: ml Cad File Name: **STOCKLAND**

SCALE 1:200 @ A1 1:400 @ A3

This drawing is copyright and shall remain the property of Turner+Associates Architects. No reproduction without permission.  
Unless noted otherwise this drawing is NOT FOR CONSTRUCTION. Do not scale from drawings. Figure dimensions shall take precedence.



**RIVERWALK - DA6**  
[Former Navel Stores - ERMINGTON]

**TURNER+ASSOCIATES**

T 02 9690 2855

F 02 9690 2411

PRINTED

17.09.07

**Ground Floor Plan**

E 17/9/07 EA FSR REDUCTION

No. Date Appr Revision Notes

Job No. Drawing No.

**06050** **DA02** E





LANDSCAPING SHOWN IS INDICATIVE - REFER TO LANDSCAPE ARCHITECTS DRAWINGS

NOMINATED ARCHITECT: Nicholas Turner 6995  
DLQ Quality Endorsed Company ISO 9001:2000 Licence Number 4168

Drawn By: Cad File Name:

SCALE 1:200 @ A1 1:400 @ A3

STOCKLAND

This drawing is copyright and shall remain the property of Turner+Associates Architects. No reproduction without permission. Unless noted otherwise this drawing is NOT FOR CONSTRUCTION. Do not scale from drawings. Figure dimensions shall take precedence.



**RIVERWALK - DA6**  
[Former Naval Stores - ERMINGTON]

**TURNER+ASSOCIATES**

T 02 9690 2855

F 02 9690 2411

PRINTED

17.09.07

**First Floor Plan**

**06050**

**DA03**


E



E 17/9/07 EA FSR REDUCTION

No. Date Appr Revision Notes

Job No. Drawing No.

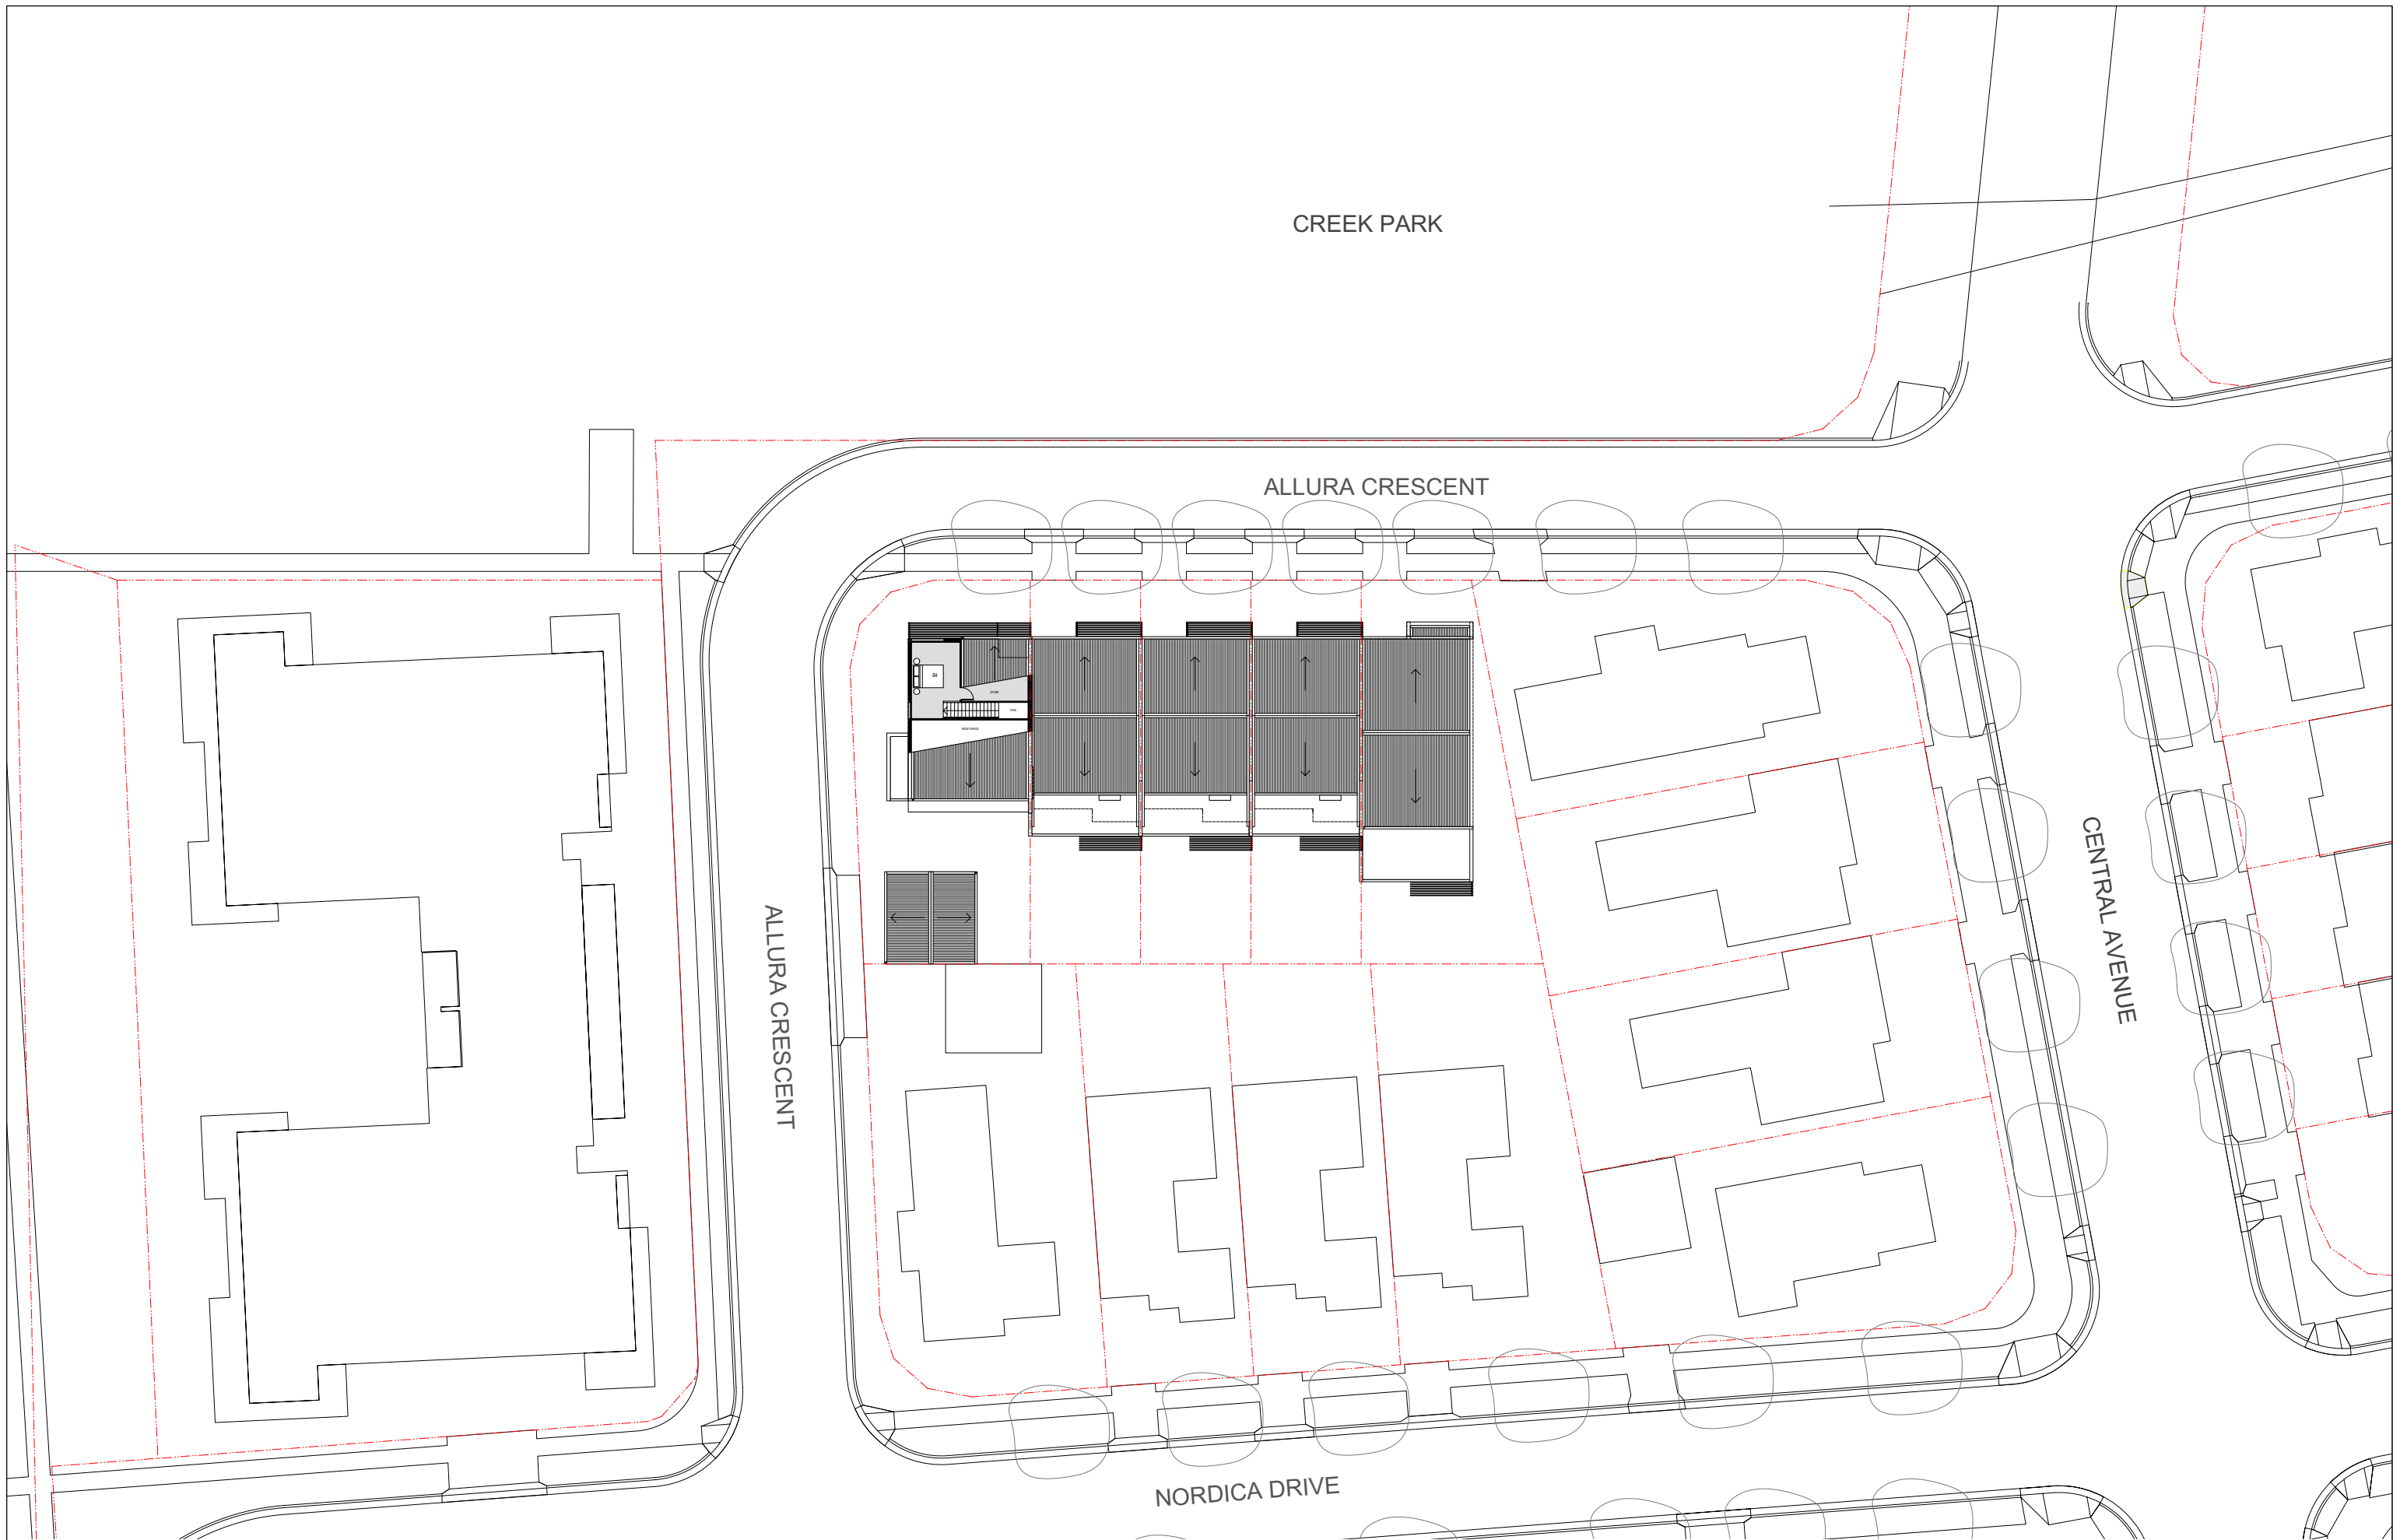

LANDSCAPING SHOWN IS INDICATIVE - REFER TO LANDSCAPE ARCHITECTS DRAWINGS

NOMINATED ARCHITECT: Nicholas Turner 6995  
DLIQ Quality Endorsed Company ISO 9001:2000 Licence Number 4168

Drawn By: ml Cad File Name: **STOCKLAND**

SCALE 1:200 @ A1 1:400 @ A3

This drawing is copyright and shall remain the property of Turner+Associates Architects. No reproduction without permission.  
Unless noted otherwise this drawing is NOT FOR CONSTRUCTION. Do not scale from drawings. Figure dimensions shall take precedence.



**RIVERWALK - DA6**  
[Former Naval Stores - ERMINGTON]

**TURNER+ASSOCIATES**

T 02 9690 2855

F 02 9690 2411

PRINTED

17.09.07

**Second Floor Plan**

E 17/9/07 EA FSR REDUCTION

No. Date Appr Revision Notes

Job No. Drawing No.

**06050** **DA04** E





LANDSCAPING SHOWN IS INDICATIVE - REFER TO LANDSCAPE ARCHITECTS DRAWINGS

NOMINATED ARCHITECT: Nicholas Turner 6995  
DLQ Quality Endorsed Company ISO 9001:2000 Licence Number 4168

Drawn By: ml Cad File Name: **STOCKLAND**

SCALE 1:200 @ A1 1:400 @ A3

This drawing is copyright and shall remain the property of Turner+Associates Architects. No reproduction without permission. Unless noted otherwise this drawing is NOT FOR CONSTRUCTION. Do not scale from drawings. Figure dimensions shall take precedence.



**RIVERWALK - DA6**  
[Former Naval Stores - ERMINGTON]

**TURNER+ASSOCIATES**

T 02 9690 2855

PRINTED

F 02 9690 2411

17.09.07

E 17/9/07 EA FSR REDUCTION

No. Date Appr Revision Notes

Job No. Drawing No.

**Roof Plan**

**06050**

**DA05**

E





WEST ELEVATION



EAST ELEVATION

MATERIALS AND FINISHES			
ALG	ALUMINIUM FRAMED GLAZING	FC	FIBRE CEMENT CLADDING
CB	COLORBOND CUSTOM ONE SHEETING	FG	FRIGED GLASS
CG	CLEAR GLAZING	GB	GLASS BALUSTRADE
FB	FACE BRICKWORK	LS	LOUVER SCREEN
MP	METAL PANEL, PAINTED	MRD	METAL ROLLER DOOR
MS	METAL PANEL, UNPAINTED	RM	RENDERED MASONRY
SH	SUNHOOD	SB	SLIDING GLASS DOOR
TS	TIMBER BATTENS	TR	TIMBER FENCE
TT	TIMBER SCREEN		

LANDSCAPING SHOWN IS INDICATIVE - REFER TO LANDSCAPE ARCHITECTS DRAWINGS

NOMINATED ARCHITECT: Nicholas Turner 6995  
DLIQ Quality Endorsed Company ISO 9001:2015 Licence Number 4168

Drawn By: Cad File Name:

SCALE 1:200 @ A1 1:400 @ A3

STOCKLAND

This drawing is copyright and shall remain the property of Turner+Associates Architects. No reproduction without permission. Unless noted otherwise this drawing is NOT FOR CONSTRUCTION. Do not scale from drawings. Figure dimensions shall take precedence.



**RIVERWALK - DA6**  
[Former Navel Stores - ERMINGTON]

**TURNER + ASSOCIATES**

T 02 9690 2855

F 02 9690 2411

PRINTED

17.09.07

**West and East Elevations**

E 17/9/07 EA FSR REDUCTION


No. Date Appr Revision Notes

Job No. Drawing No.


**06050 DA06**

E



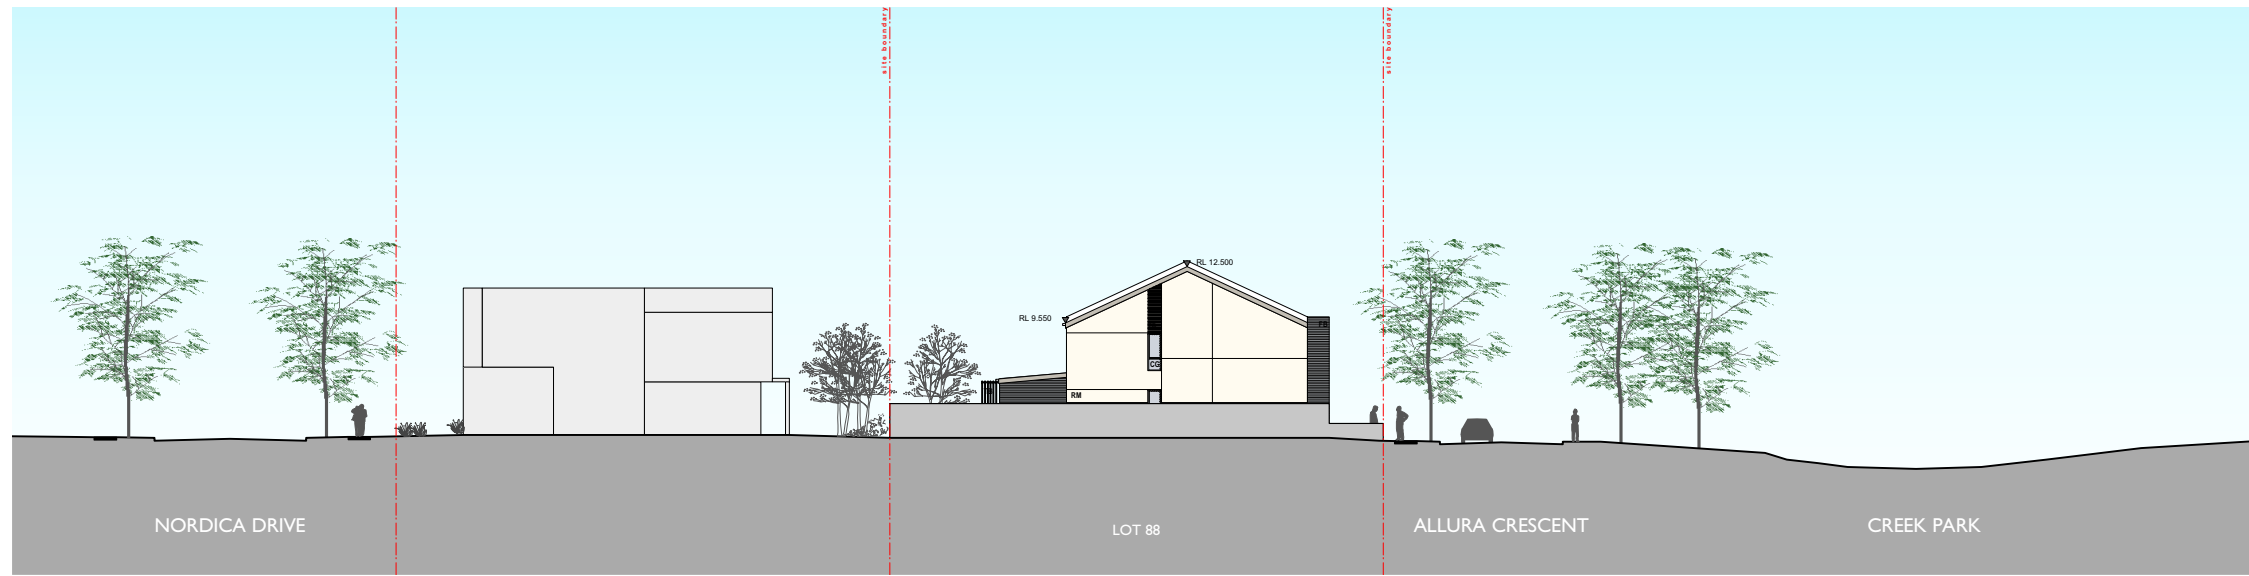

NORTH ELEVATION

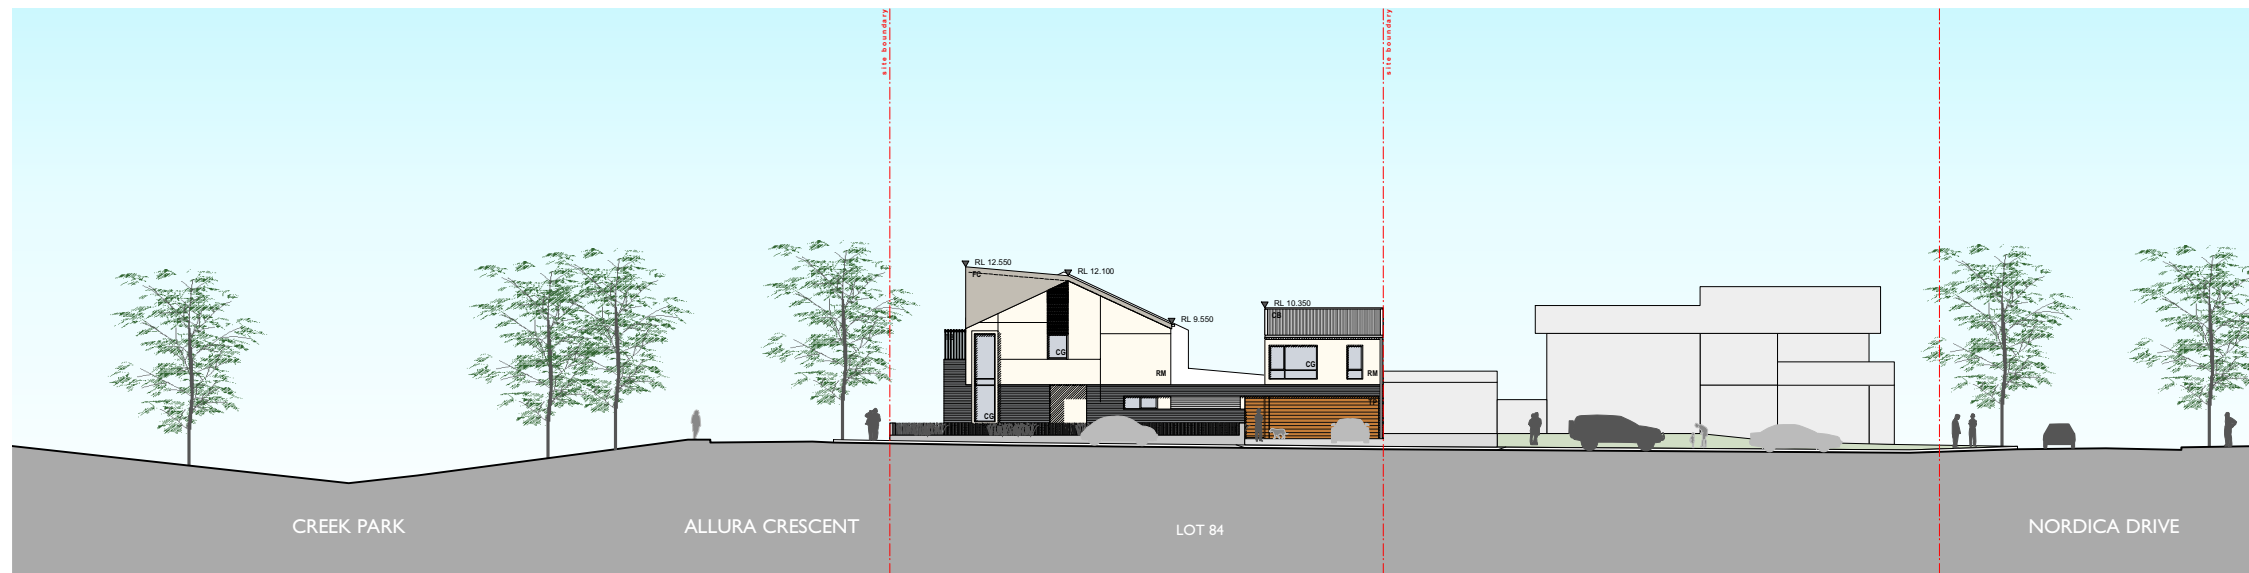

SOUTH ELEVATION

MATERIALS AND FINISHES			
ALG	ALUMINIUM FRAMED GLAZING	FC	FIBRE CEMENT CLADDING
CB	COLORBOND CUSTOM ONE SHEETING	FG	FRAMED GLASS
CG	CLEAR GLAZING	GB	GLASS BALUSTRADE
FB	FACE BRICKWORK	LS	LOUVER SCREEN
MP	METAL PANEL PAINTED	MR	METAL ROLLER DOOR
MS	METAL ROLLER DOOR	RM	RENDERED MASONRY
SH	SUNHOOD	SB	SLIDING GLASS DOOR
TS	TIMBER BATTENS	TD	TIMBER DOOR
TF	TIMBER FINISHE	TS	TIMBER SCREEN

LANDSCAPING SHOWN IS INDICATIVE - REFER TO LANDSCAPE ARCHITECTS DRAWINGS

NOMINATED ARCHITECT: Nicholas Turner 6995  
DLIQ Quality Endorsed Company ISO 9001:2000 Licence Number 4168

Drawn By: ml Cad File Name: STOCKLAND

SCALE 1:200 @ A1 1:400 @ A3

**STOCKLAND**  
This drawing is copyright and shall remain the property of Turner+Associates Architects. No reproduction without permission.  
Unless noted otherwise this drawing is NOT FOR CONSTRUCTION. Do not scale from drawings. Figure dimensions shall take precedence.



**RIVERWALK - DA6**  
[Former Navel Stores - ERMINGTON]



T 02 9690 2855  
F 02 9690 2411

PRINTED  
17.09.07

**North and South Elevations**

E 17/9/07 EA FSR REDUCTION


No. Date Appr Revision Notes

Job No. Drawing No.


**06050 DA07**

E



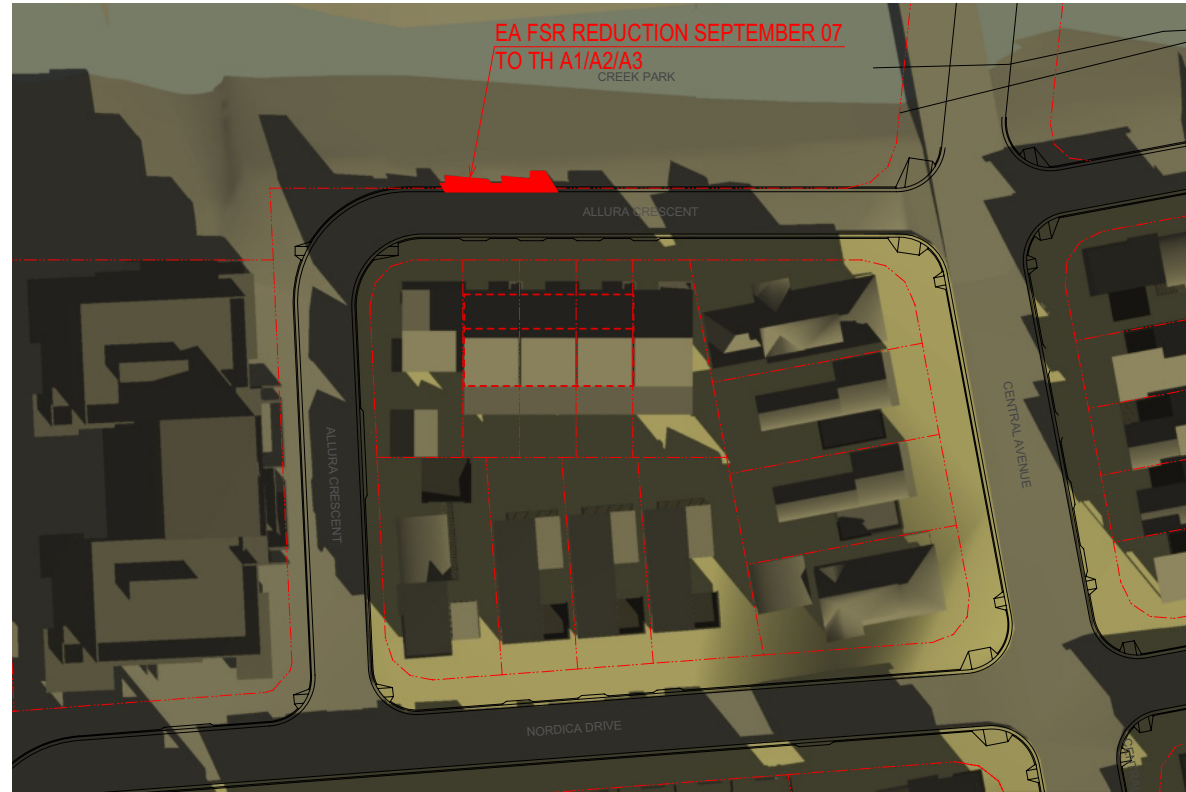


22nd JUNE\_9AM

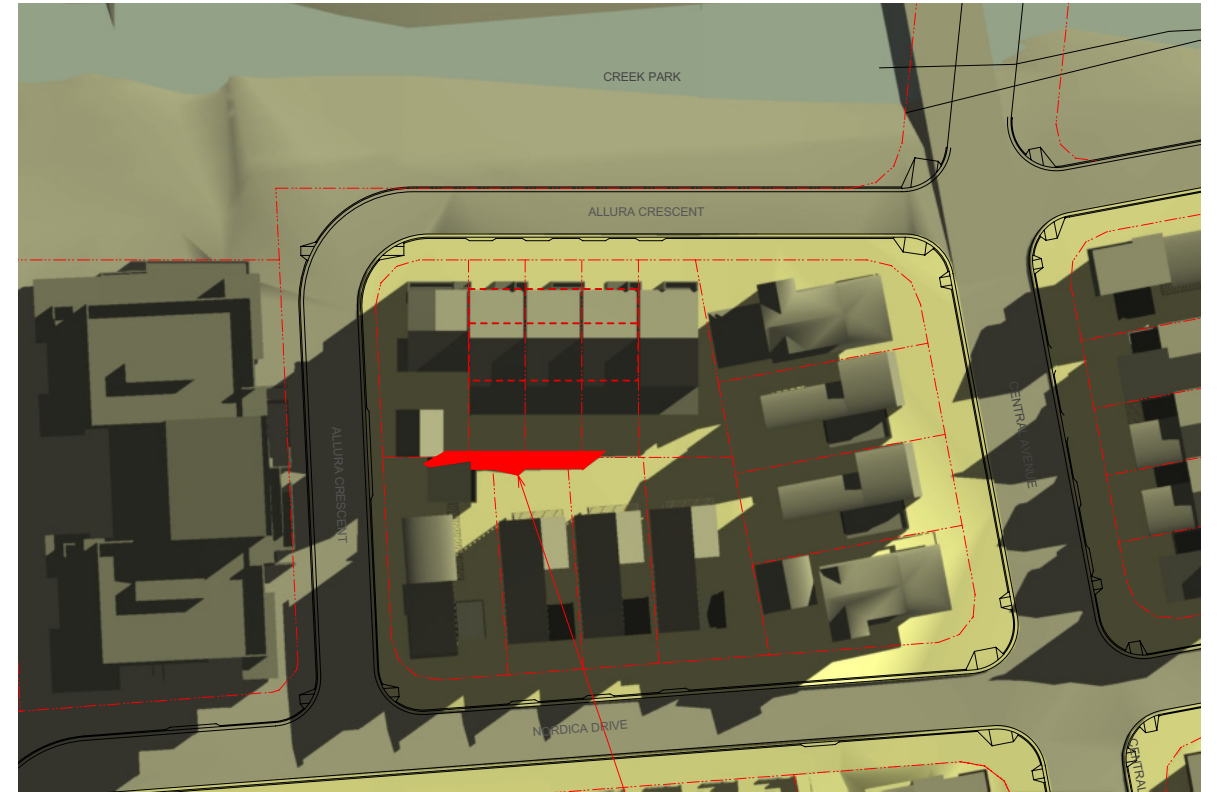

22nd JUNE\_3PM

EA FSR REDUCTION SEPTEMBER 07  
TO TH A1/A2/A3

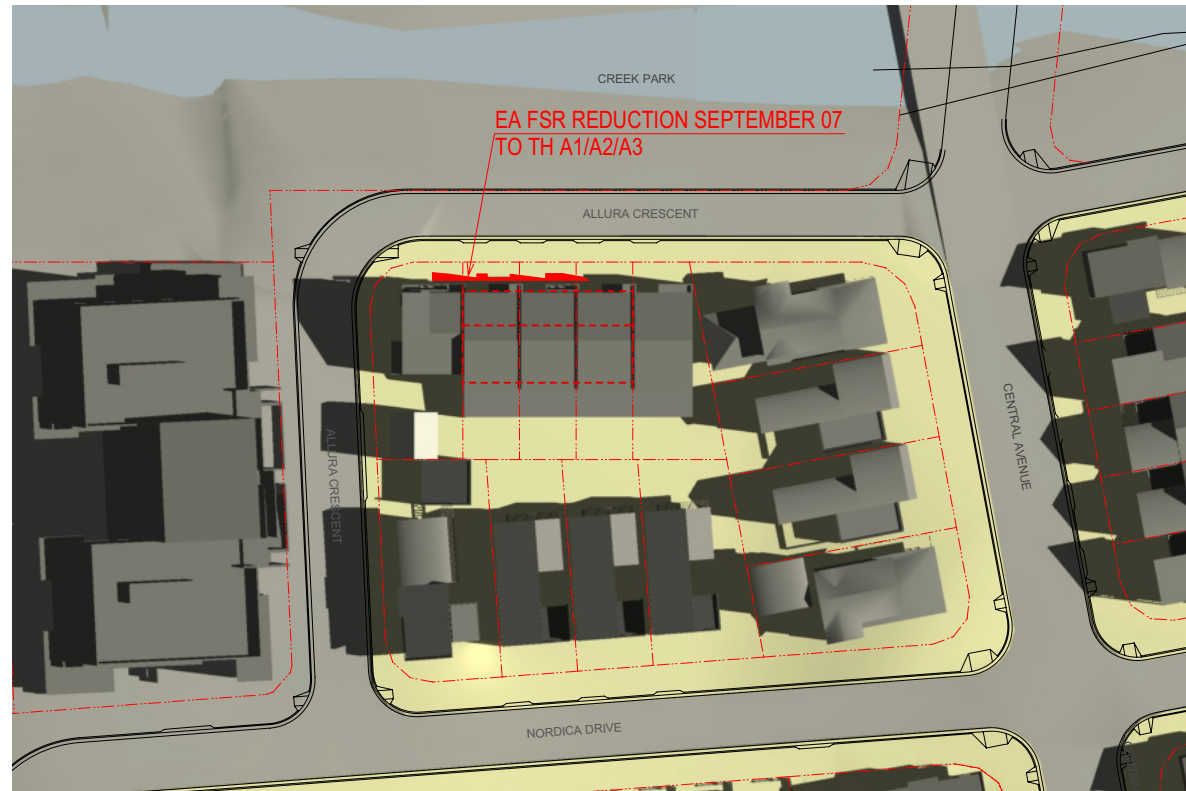

22nd JUNE\_12PM

LANDSCAPING SHOWN IS INDICATIVE - REFER TO LANDSCAPE ARCHITECTS DRAWINGS

NOMINATED ARCHITECT: Nicholas Turner 6995  
DLG Quality Endorsed Company ISO 9001:2000 Licence Number 4168

Drawn By: ml Cad File Name: **STOCKLAND**

SCALE 1:500 @ A1 1:1000 @ A3

This drawing is copyright and shall remain the property of Turner+Associates Architects. No reproduction without permission.  
Unless noted otherwise this drawing is NOT FOR CONSTRUCTION. Do not scale from drawings. Figure dimensions shall take precedence.

**RIVERWALK - DA6**  
[Former Naval Stores - ERMINGTON]

**TURNER+ASSOCIATES**

T 02 9690 2855 PRINTED  
F 02 9690 2411 17.09.07

**Shadow Diagram [Winter]**

B 17/9/07 EA FSR REDUCTION  
A 5/4/07 RB DA SUBMISSION

No.	Date	Appr	Revision Notes
Job No.			
Drawing No.			
<b>06050</b>			
<b>DA09</b>			
B			

