


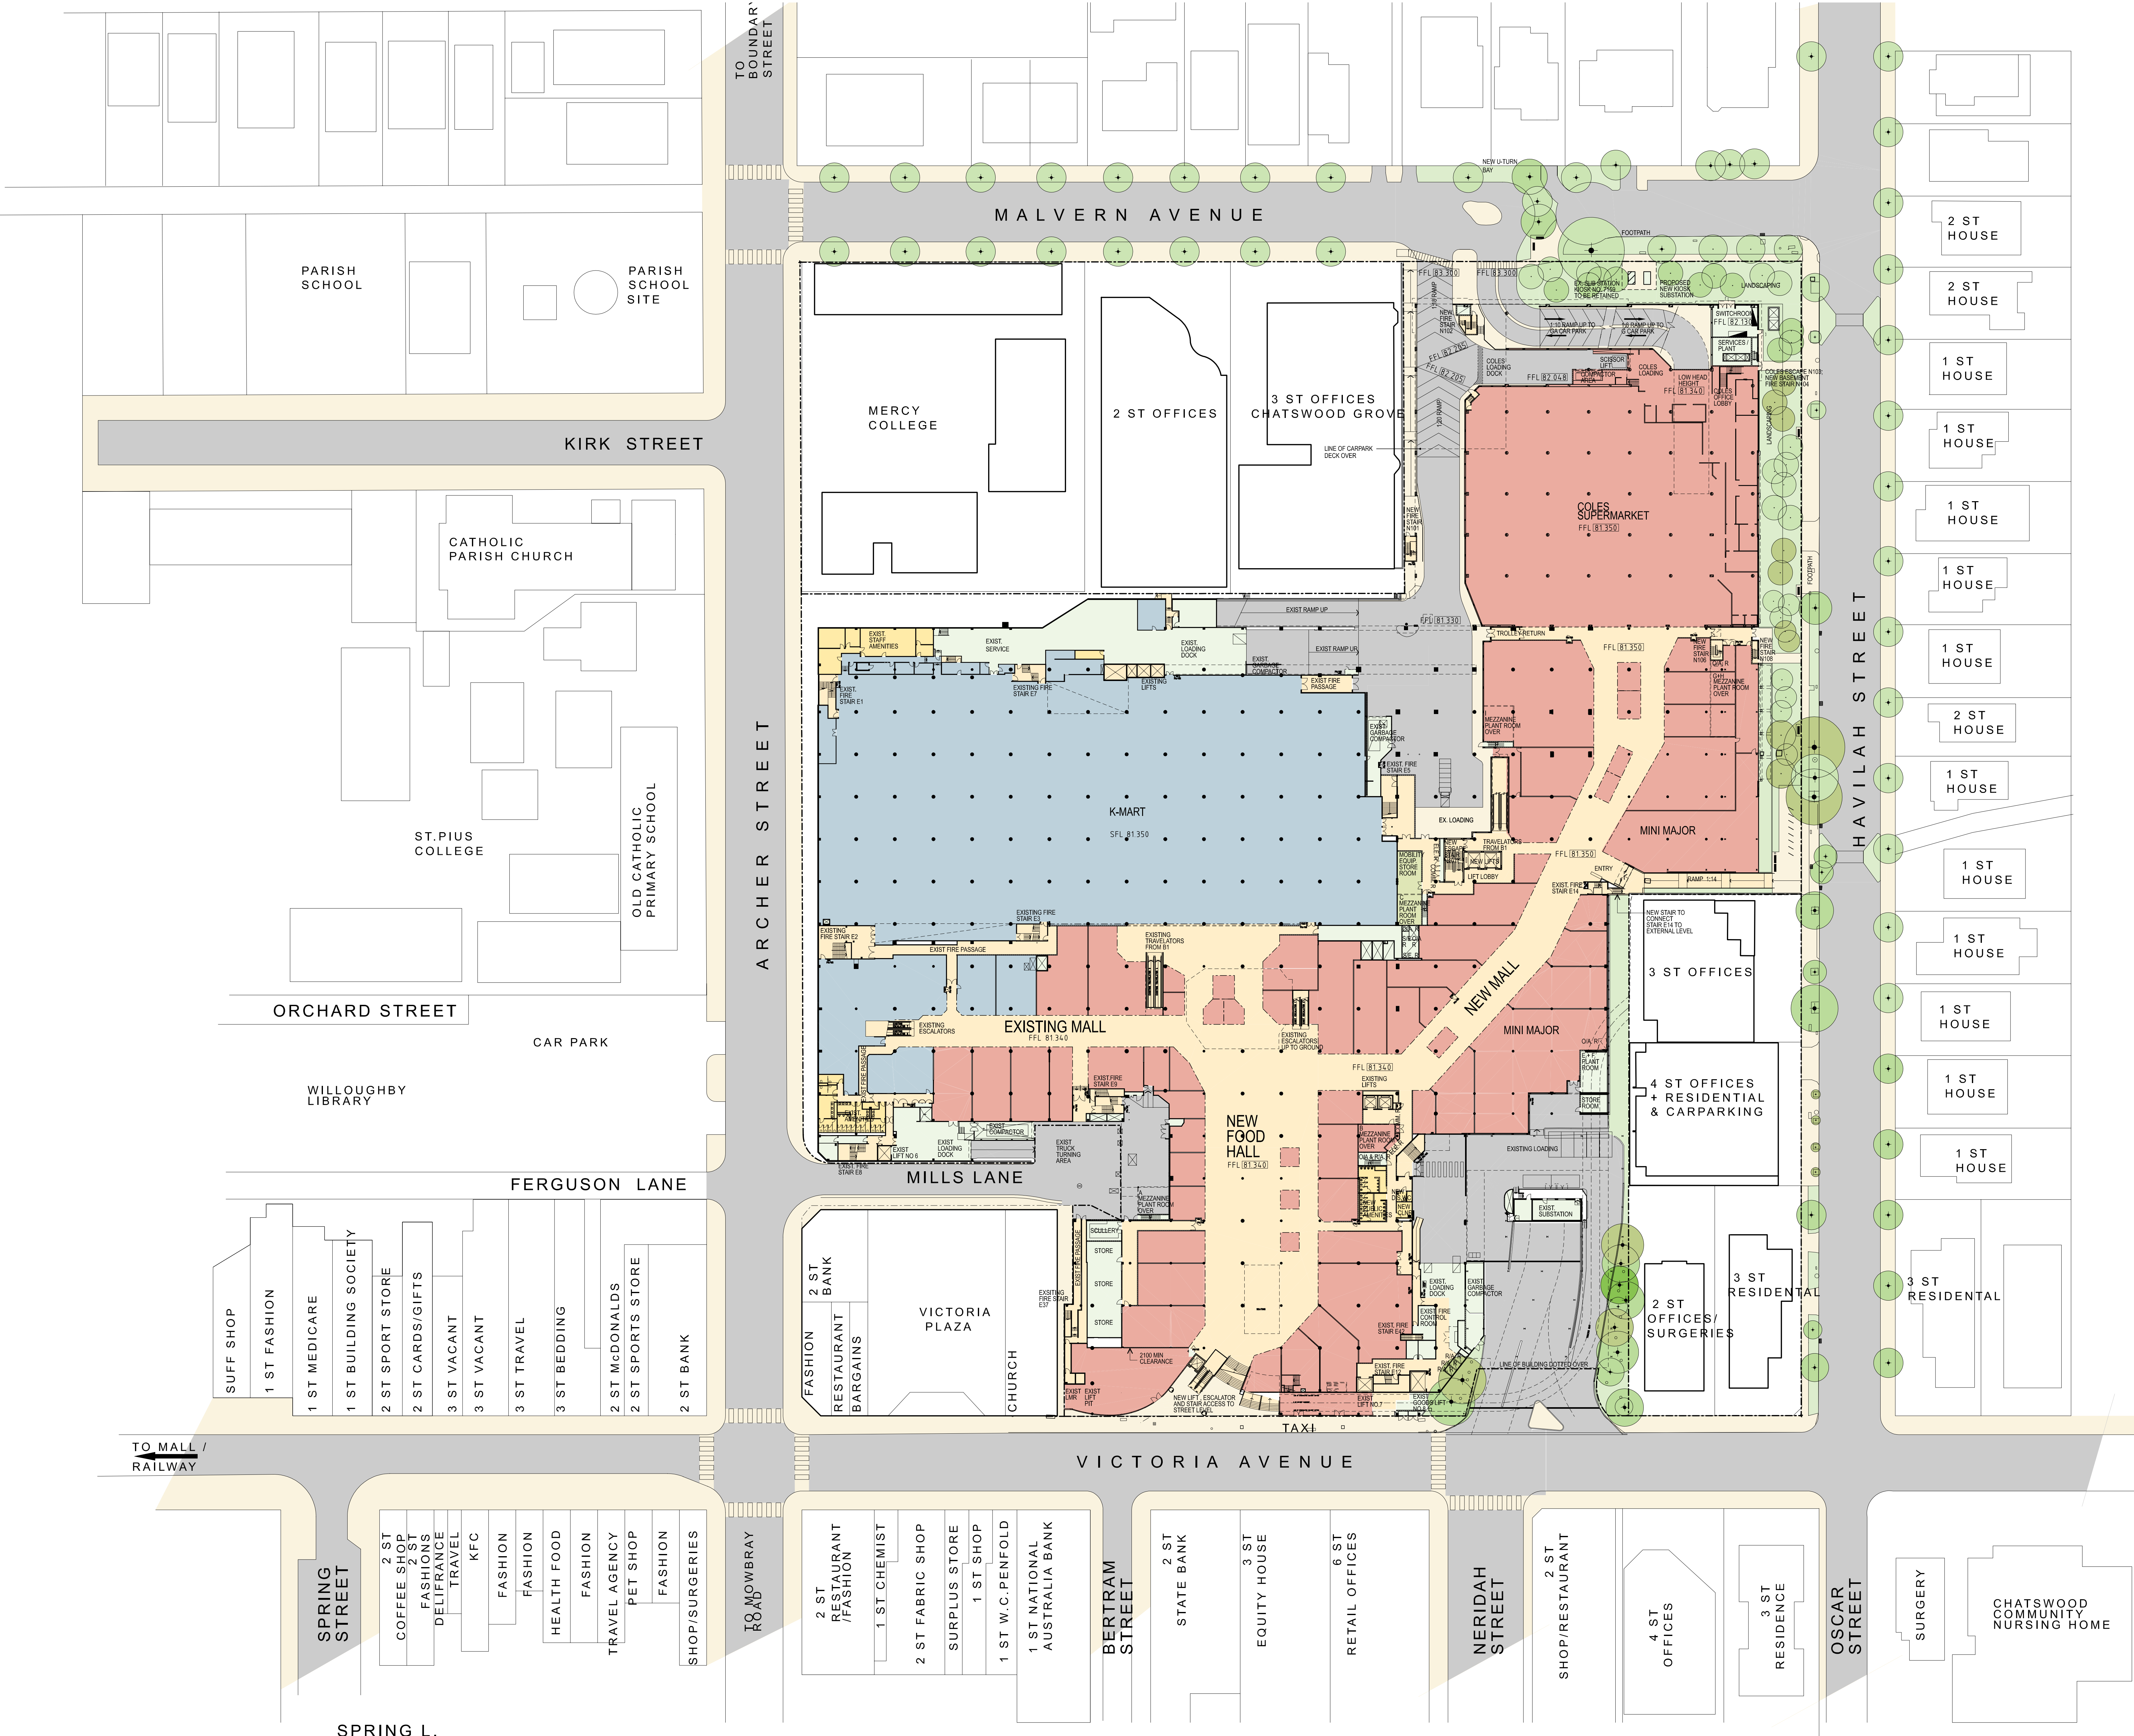

Revisions

No.	Description	By	Date
00	PRELIM DA SUBMISSION	JJ	23.03.07
01	UPDATE FOR PRELIM DA	JJ	03.04.07
02	DA SUBMISSION	JJ	16.04.07
03	DA INTERIM SUBMISSION	JJ	20.04.07
04	ISSUE FOR INFORMATION	TH	02.05.07
05	ISSUED TO JBA	JJ	21.05.07
06	ISSUED TO JBA - REVISED NOTES	JJ	11.07.07
07	ISSUED FOR RESUBMISSION	JJ	03.09.07

Chatswood Chase

Beautiful on Every Level

Colonial
First State

Property Management

THE BUCHAN GROUP

MELBOURNE

Buchan Latrod & Bowden (Vic) Pty Ltd

A.C.N. 007 272 826

Architects Planners & Interior Designers

113 Rosslyn Street West Melbourne

Victoria 3003, AUSTRALIA

Ph: +613 9329 1077 Fax: +613 9329 0481

Email: bgl@melbourne.buchan.com.au

© THE BUCHAN GROUP 2007

Project


CHATSWOOD CHASE REDEVELOPMENT

Drawing Title

PROPOSED SITE PLAN

This drawing has not been checked or approved, unless signed.

Checked by:
Approved by:
Drawn by: VG
Date: 23-03-07
Scale: 1:500 @ A0

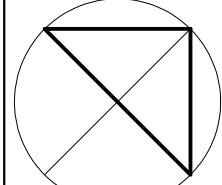

Project Number: 305059
Drawing Number: ATP 103
Revision: 07