

No.	Description	By	Date
01	ISSUED FOR INFORMATION	BS	24.10.06
02	ISSUED FOR INFORMATION	JJ	21.03.07
03	ISSUED TO JBA	JJ	21.05.07
04	FINAL DESIGN DEVELOPMENT ISSUE	JJ	01.06.07
05	REVISED CARPARKING TP ISSUE	JJ	25.06.07
06	ISSUED TO COLFEY	JJ	31.08.07
07	ISSUED FOR RESUBMISSION	JJ	03.09.07


Chatswood Chase *Beautiful on Every Level*



THE BUCHAN GROUP
 MELBOURNE
 Buchanan Laid & Bowden (VIC) Pty Ltd
 A.C.N. 007 272 826
 Architects Planners & Interior Designers
 123 Rosslyn Street West Melbourne
 Victoria 3003, AUSTRALIA
 Tel: +613 9329 1077 Fax: +613 9329 0461
 Email: bsg@melbourne.buchan.com.au
 © THE BUCHAN GROUP 2007


Project
CHATSWOOD CHASE REDEVELOPMENT

Drawing Title
EXISTING SITE PLAN

This drawing has not been checked or approved, unless signed.
 Checked by: Approved by:

Drawn by: **BS**
 Date: **24 OCT 2006**
 Scale: **1:500 @ A0**

Project Number: 305059
 Drawing Number: AEX 100
 Revision: 07

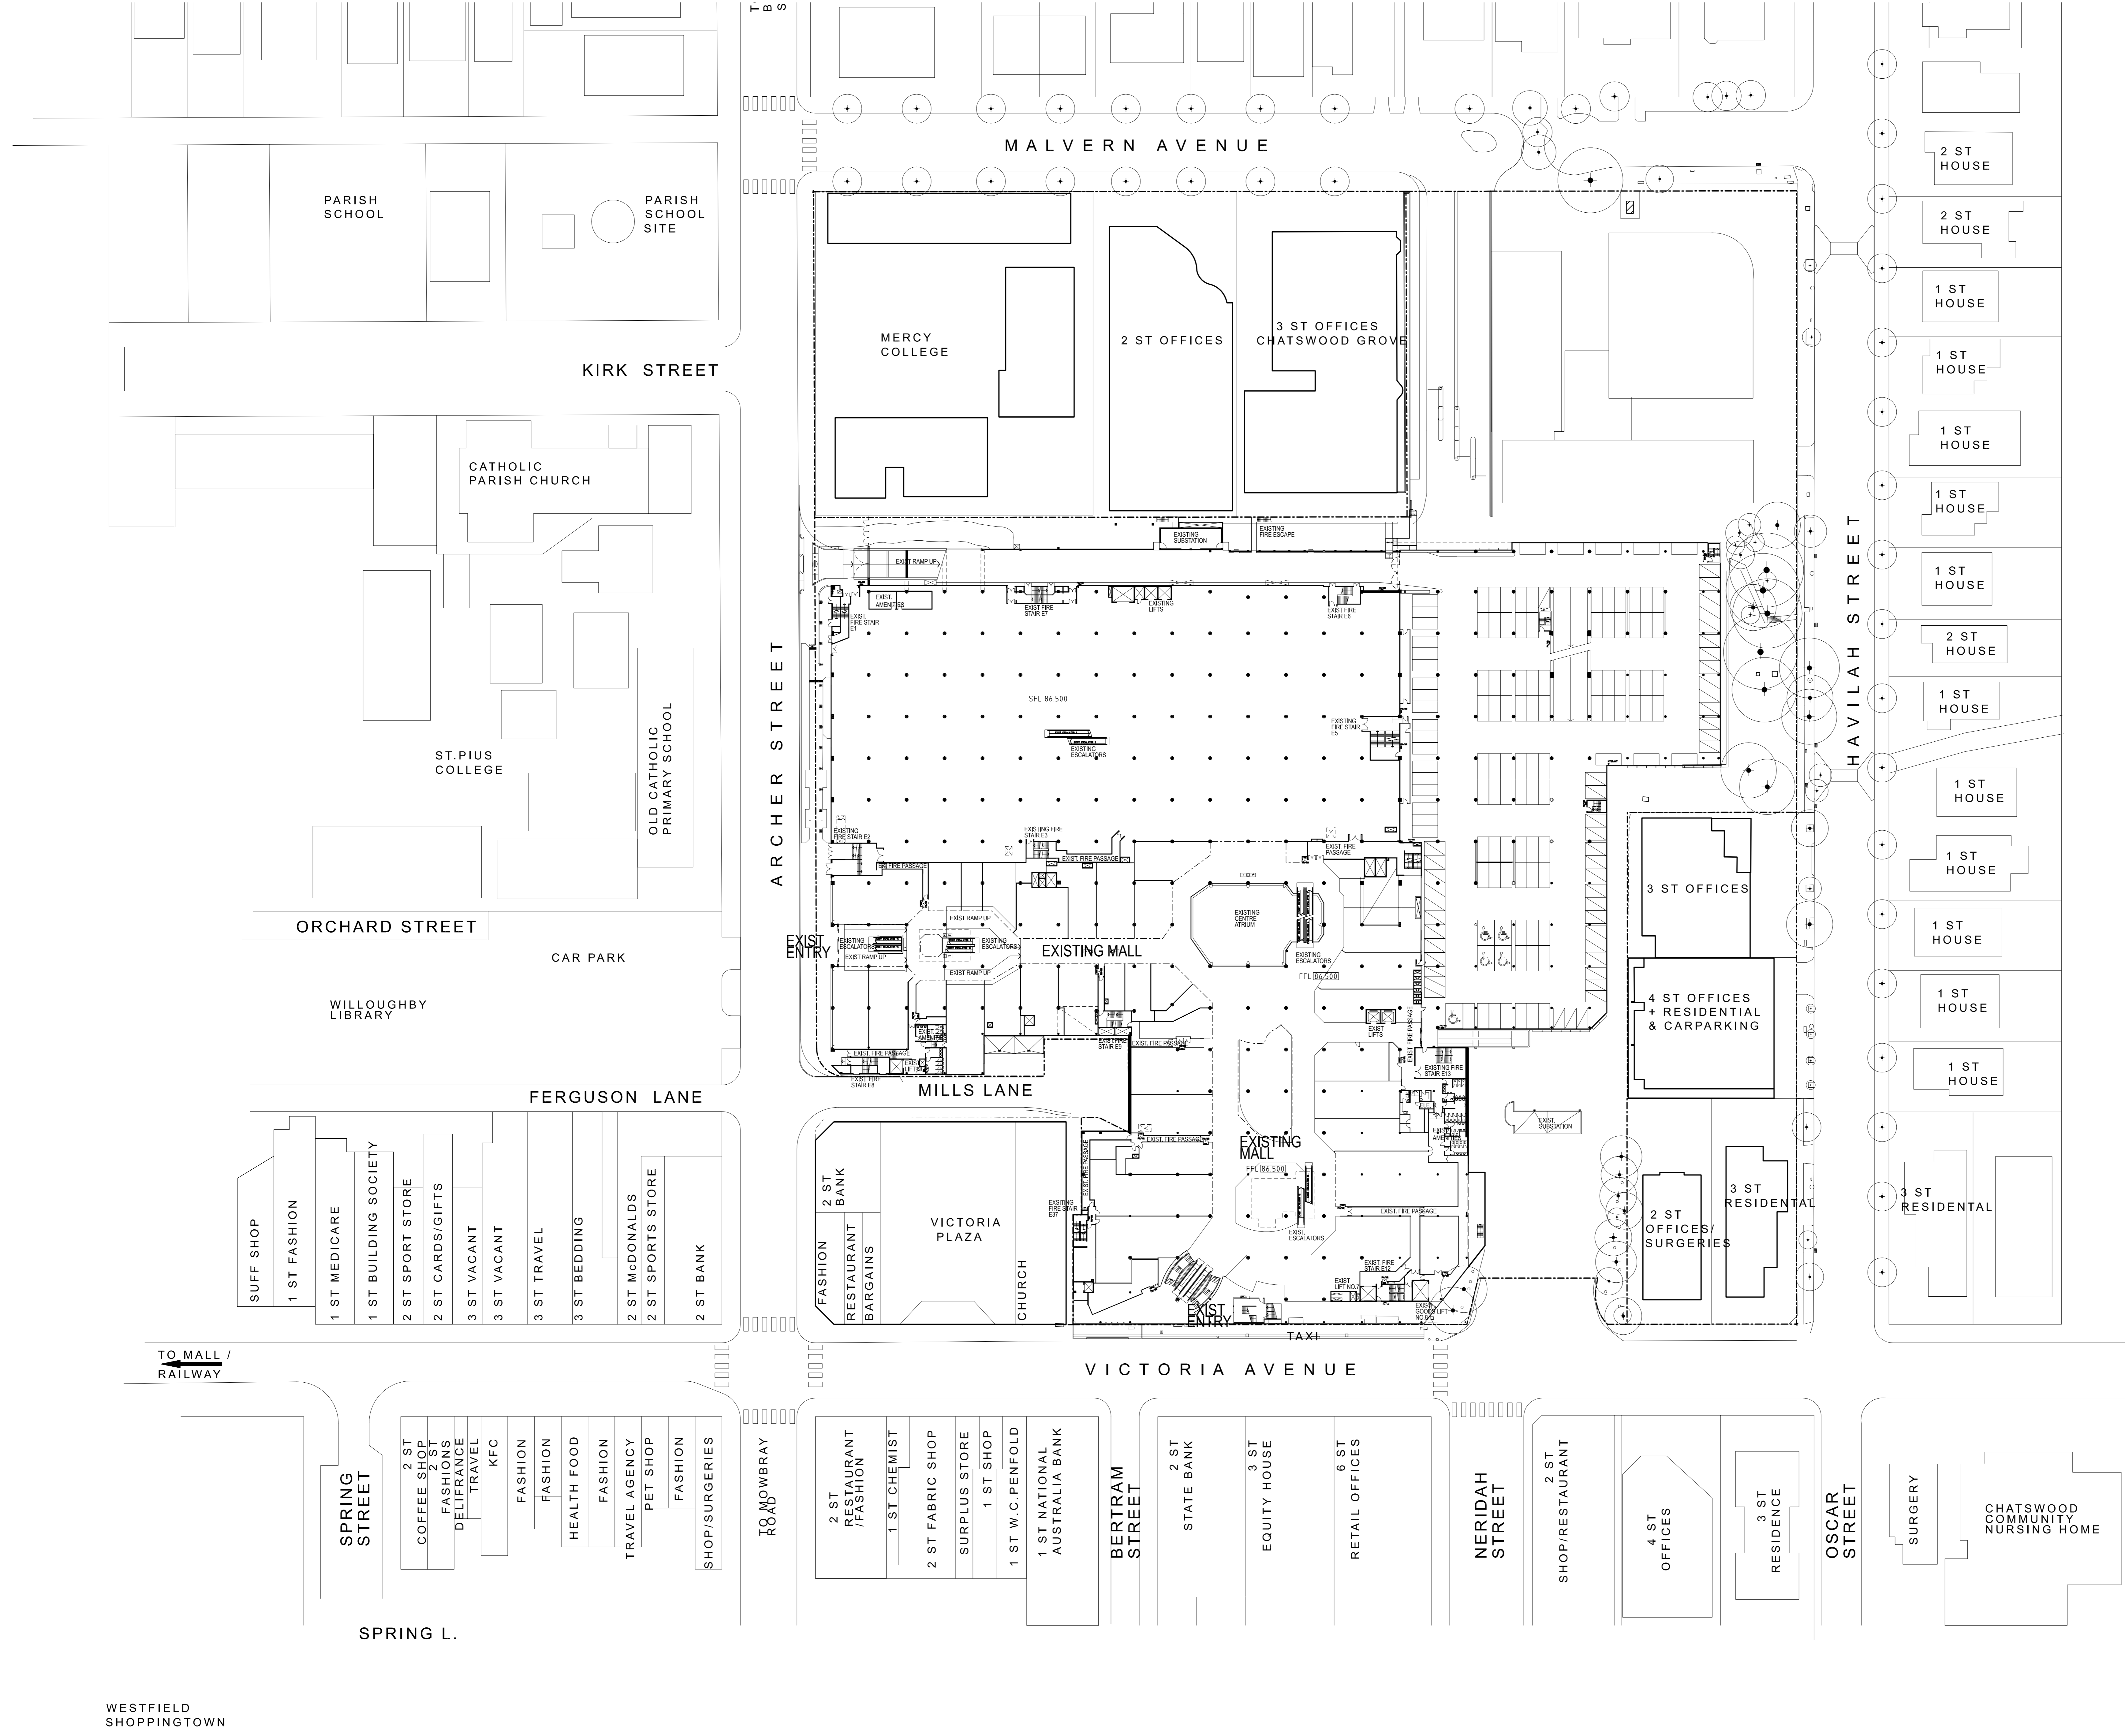

ENCLOSED DRAWING IS PROVIDED BY COLONIAL FIRST STATE PROPERTY. THE DRAWING IS ISSUED FOR INFORMATION ONLY. ALL CONDITIONS AND DIMENSION TO BE CHECKD AND VERIFIED ON SITE.

WESTFIELD SHOPPINGTOWN

EXISTING SITE PLAN