



Department of Planning  
and Environment


Issued under the Environmental Planning and Assessment Act 1979

Approved Section 4.55 (1A) Modification Application

No: 7    Granted on: 2 June 2022

In respect to: MP06\_0303

Signed: JF    Sheet No: 1 of 1

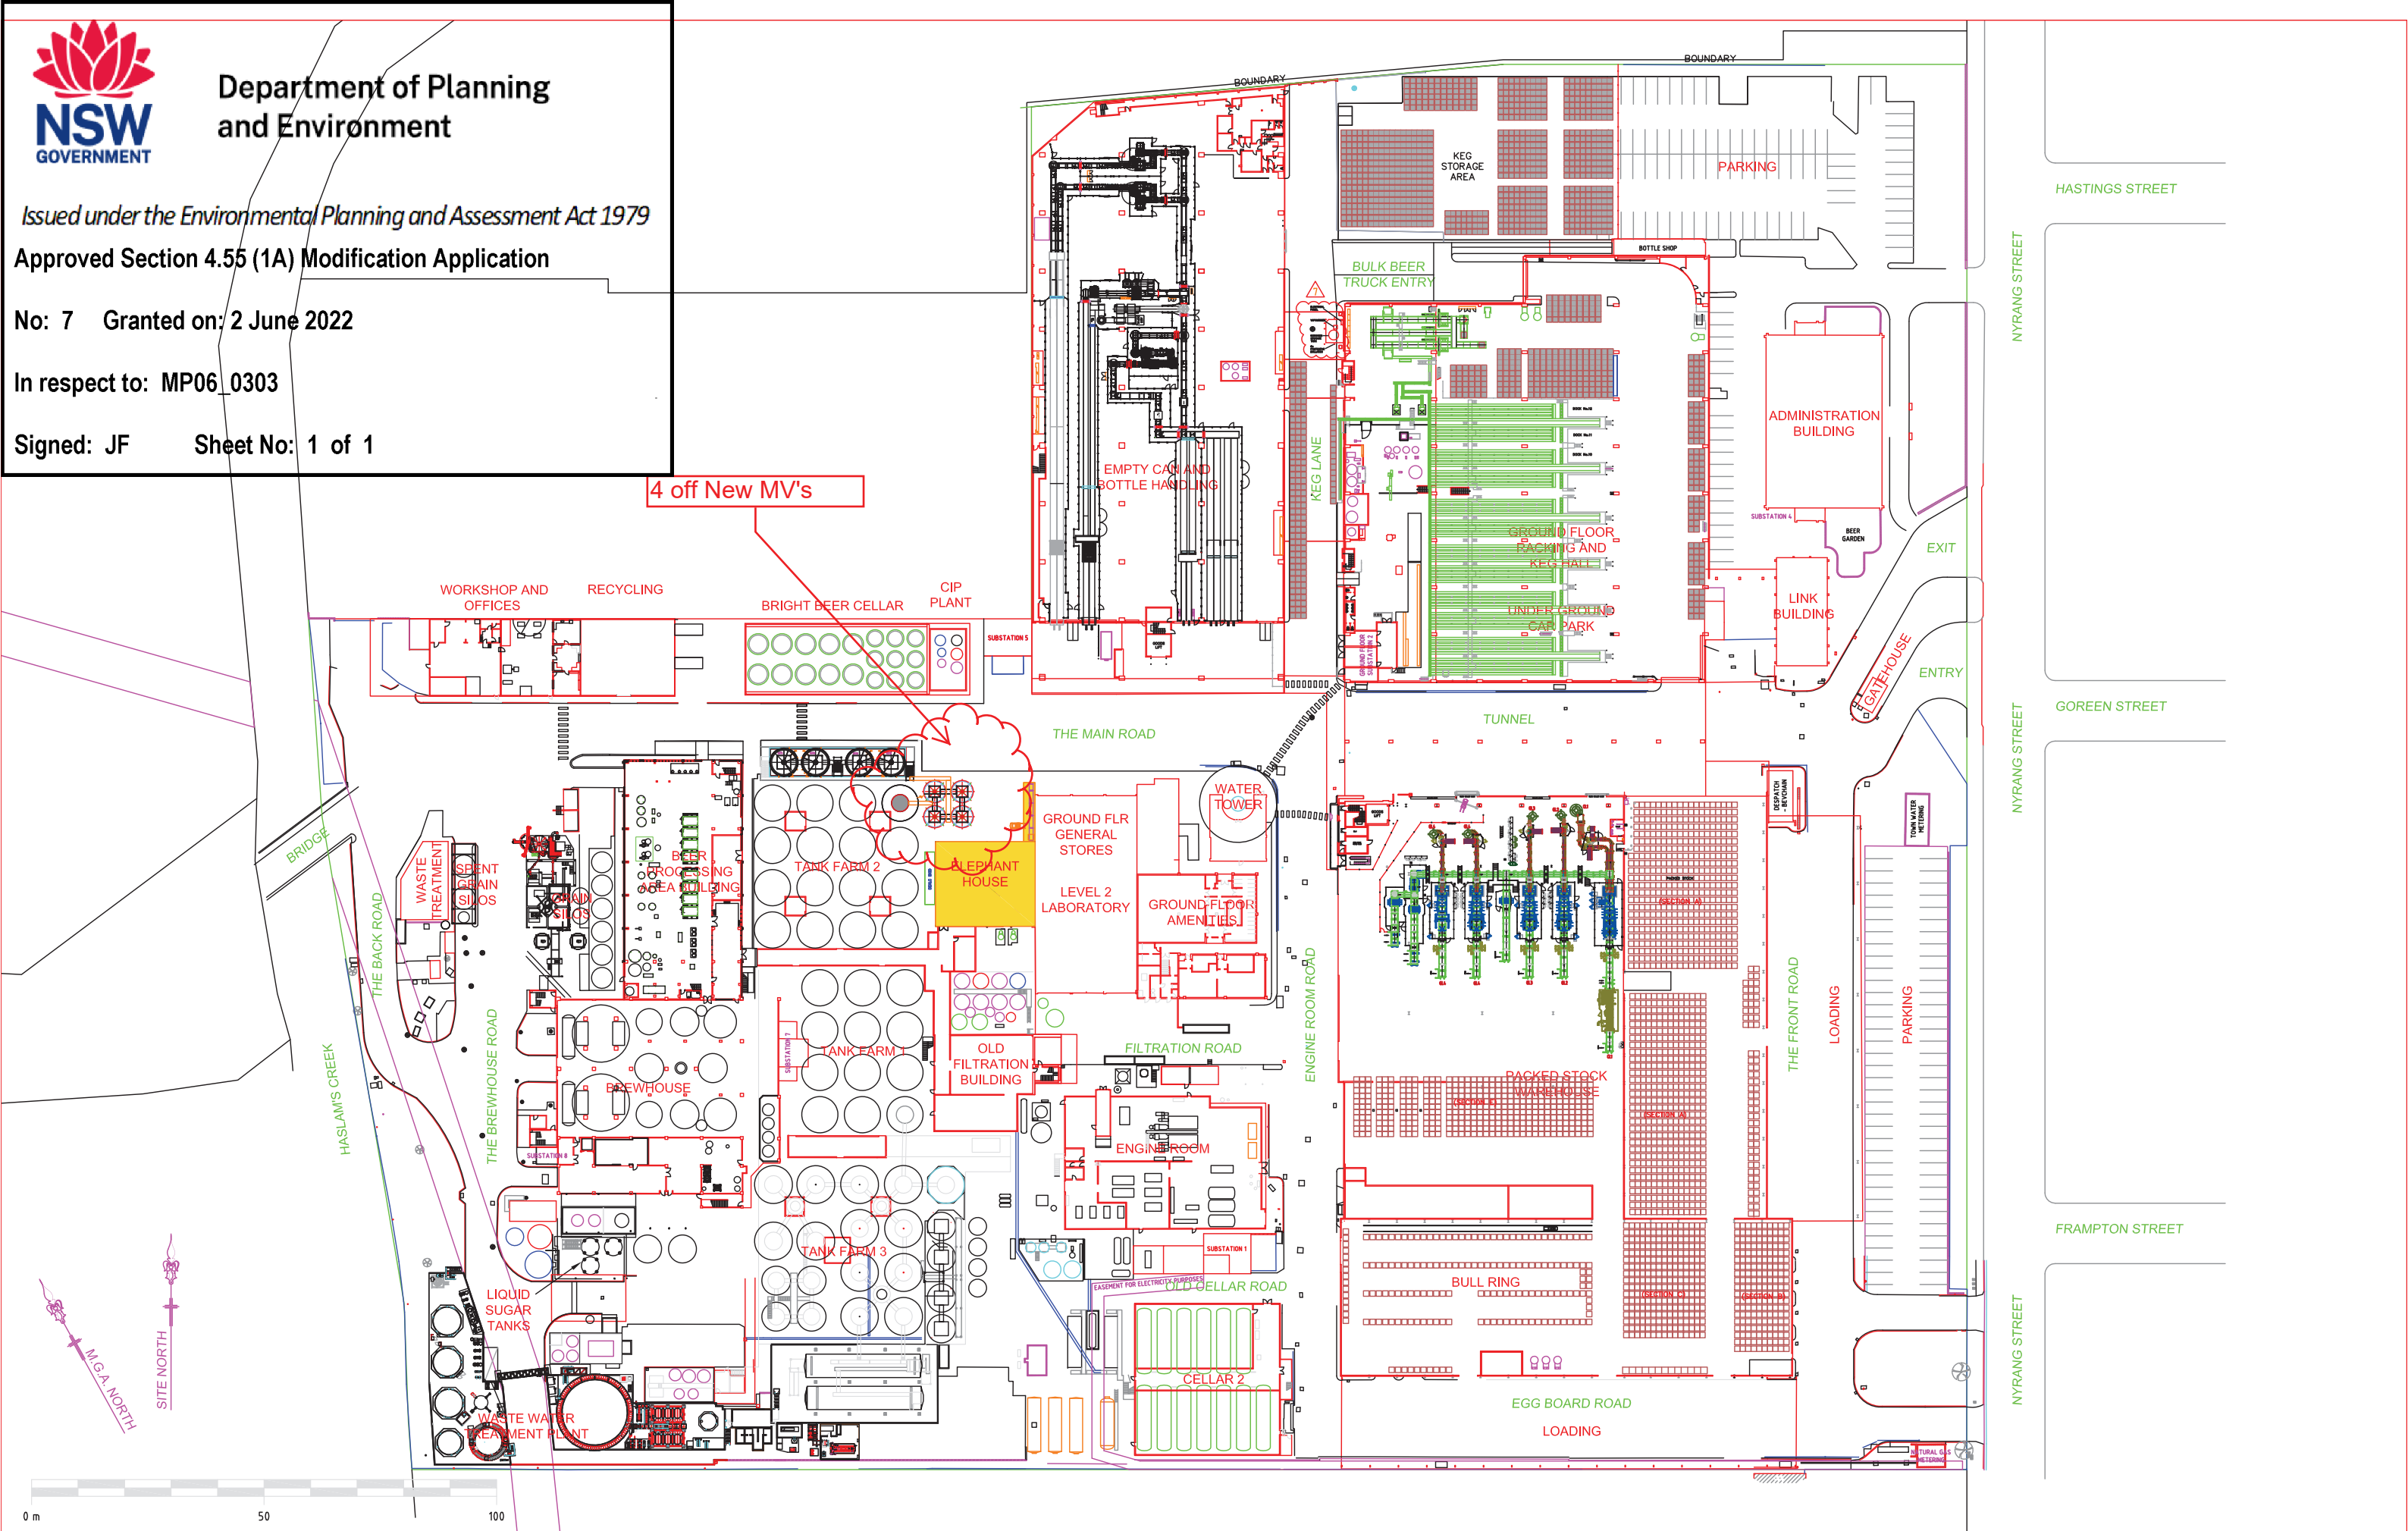

REFERENCE DRAWINGS		GENERAL NOTES 1. THIS SITE PLAN WAS RE-DRAFTED BASED ON BRUNSKILL MCLENAHAN & ASSOCIATES PTY LTD SITE SURVEY CONDUCTED 11/03/2011 (BMA REF. 10081-5C). 2. CRITICAL FEATURES ON THIS PLAN MUST BE VERIFIED BY THE USER AS TO THE ACCURACY REQUIRED FOR THE INTENDED PURPOSE.	7	03.08.21	PROJECT ZERO & CHAIN EQUIPMENT ADDED	JAM	CC		TOOHEYS LIMITED		MASTER SITE PLAN SHEET 1		
DRAWING No.	TITLE		6	22.11.18	RICE ROOM ADDED	KMC							
			5	01.03.18	DEPALL & PALLETISING UPDATED	KMC							
			4	21.12.17	NEW GRAIN INTAKE SHOWN	KMC							
			3	30.10.14	GENERAL UPDATE	KMC	PH	FS					
			No.	DATE	REVISION	DRN	CHK	APP.	SCALE	LOCATION	PLOT DATE	DRAWING No.	REV.
									1:650 (A1)	AUBURN BREWERY	—	A0101—001—SHT1	7