
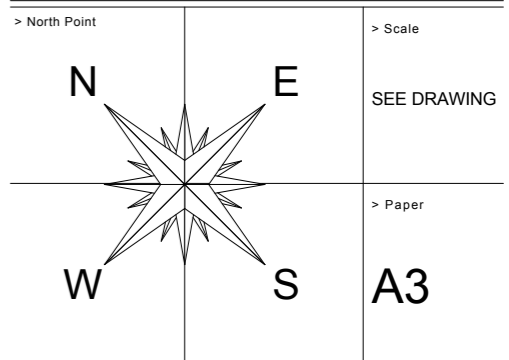


AREAS TABLE			
	EXISTING	PROPOSED	COVERED
INTERNAL AREA	540M <sup>2</sup>		Y
SLUDGE PIT	32M <sup>2</sup>		Y
WORKSHOP INTERNAL AREA		108M <sup>2</sup>	Y
RECEIVAL/ SEPARATION		72M <sup>2</sup>	Y
TRUCK RECEIVAL PAD		60M <sup>2</sup>	Y
WASH PAD PARKING		268.7M <sup>2</sup>	Y
DRYING STORAGE		141M <sup>2</sup>	Y
TREATED EFFLUENT TANKS		436.5M <sup>2</sup>	N
TOTAL AREA	572M <sup>2</sup>	1086.2M <sup>2</sup>	

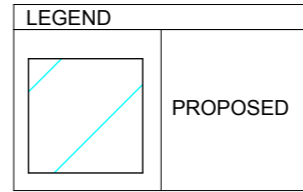

THE BUILDER SHALL CHECK AND VERIFY ALL DIMENSIONS BEFORE ORDERING OR CONSTRUCTION STARTS, AND VERIFY ALL ERRORS AND OMISSIONS WITH THE DESIGNER. DRAWINGS SHALL NOT BE USED FOR CONSTRUCTION PURPOSES UNTIL ISSUED BY THE DESIGNER FOR CONSTRUCTION.


Client Name  
 > ENVIROKING  
 Development  
 > PROPOSED EXTENSIONS  
 > 843 JOHN RENSHAW DR BLACKHILL  
 > LOT 931, DP 816814

Job No.  
 > 2589 > CONSTRUCTION CERT.

> Designer- > Drafter-  
 BRENT DUNNE

Plot Date Revision No. Drawing No.  
 > 1/03/2010 > CC8 2 OF 4


> DO NOT SCALE. IF IN DOUBT, ASK

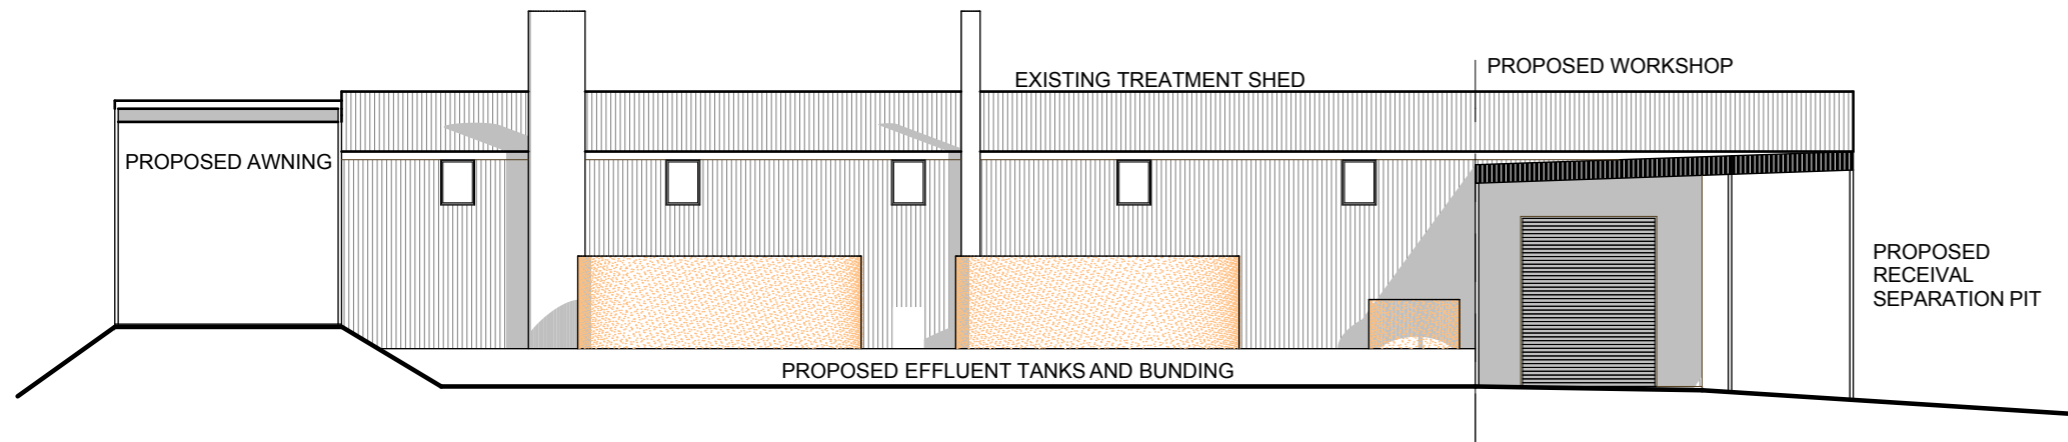

1

> NORTH ELEVATION


1:200

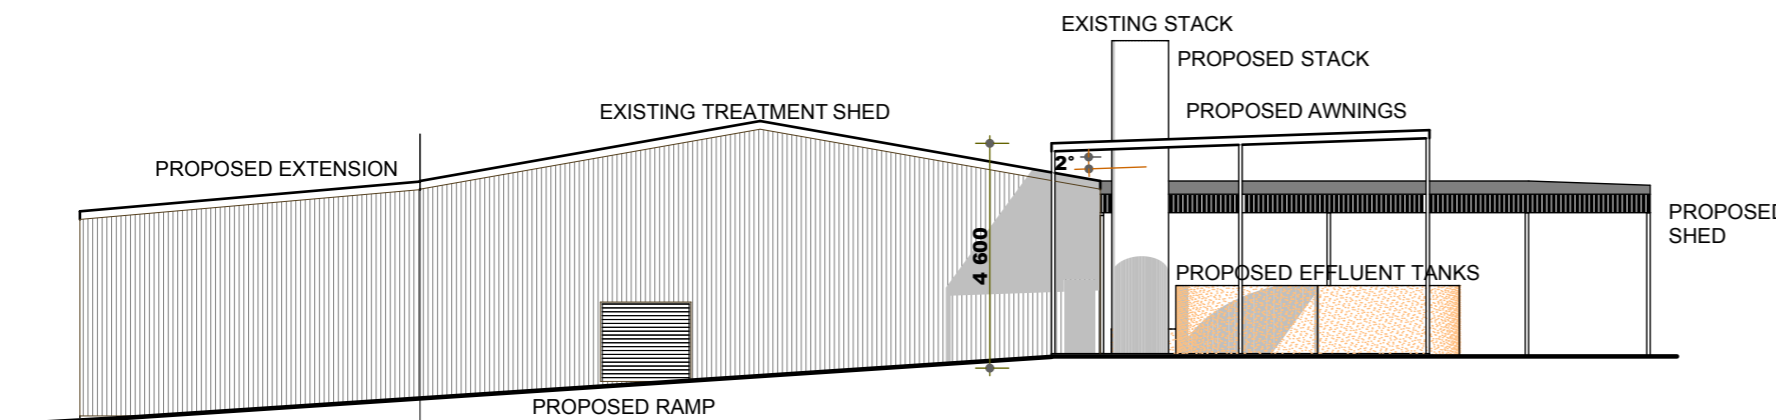

2

> EAST ELEVATION


1:200

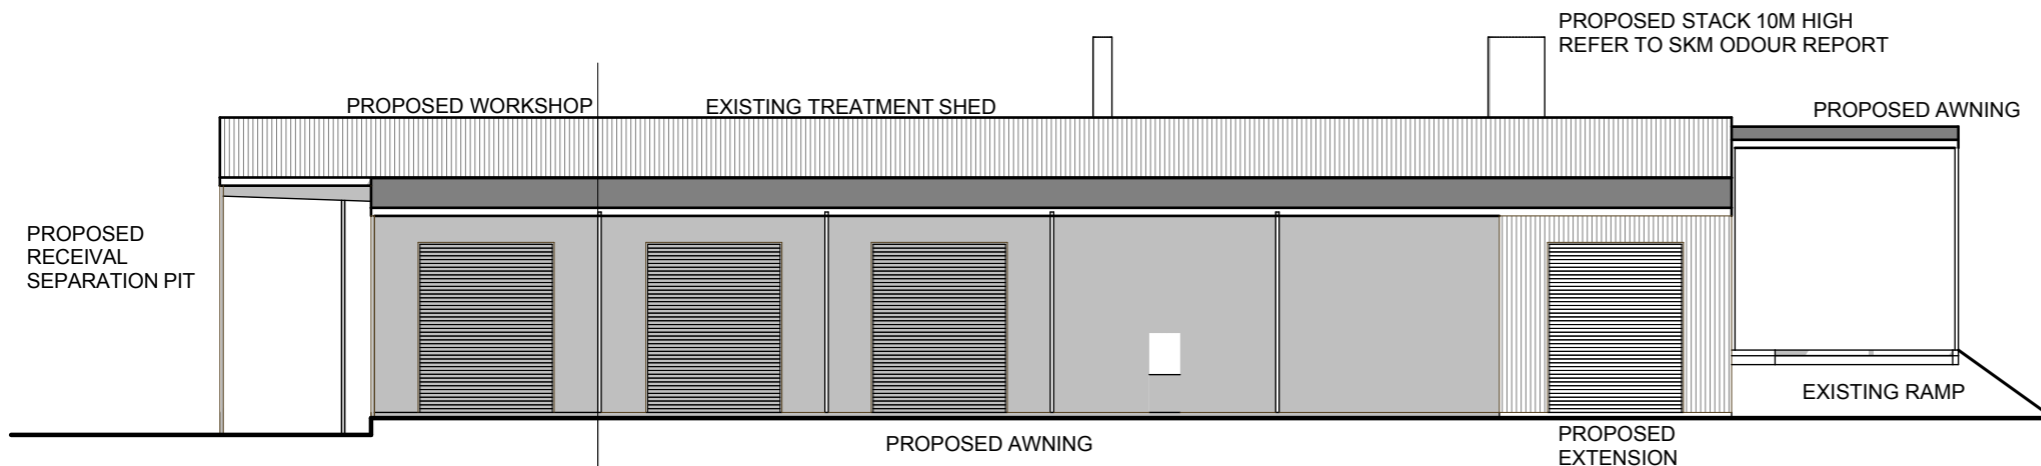

3

> SOUTH ELEVATION

1:200

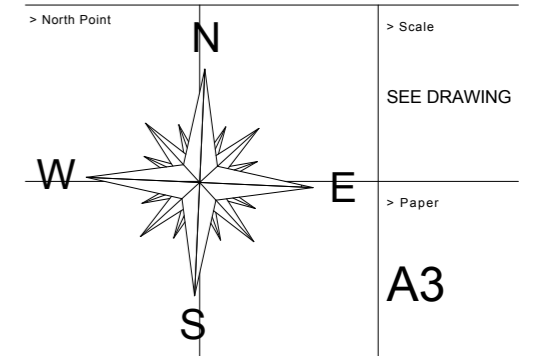

THE BUILDER SHALL CHECK AND VERIFY ALL DIMENSIONS BEFORE ORDERING OR CONSTRUCTION STARTS, AND VERIFY ALL ERRORS AND OMISSIONS WITH THE DESIGNER. DRAWINGS SHALL NOT BE USED FOR CONSTRUCTION PURPOSES UNTIL ISSUED BY THE DESIGNER FOR CONSTRUCTION.


Client Name  
 > ENVIROKING  
 Design  
 > PROPOSED EXTENSIONS  
 > 843 JOHN RENSHAW DR BLACKHILL  
 > LOT 931, DP 816814

Job No.  
 > 2589 > CONSTRUCTION CERT.


Designer  
 Drafter  
 BRENT DUNNE

Plot Date  
 > 1/03/2010  
 Revision No.  
 > CC8  
 Drawing No.  
 3 OF 4


> DO NOT SCALE. IF IN DOUBT, ASK

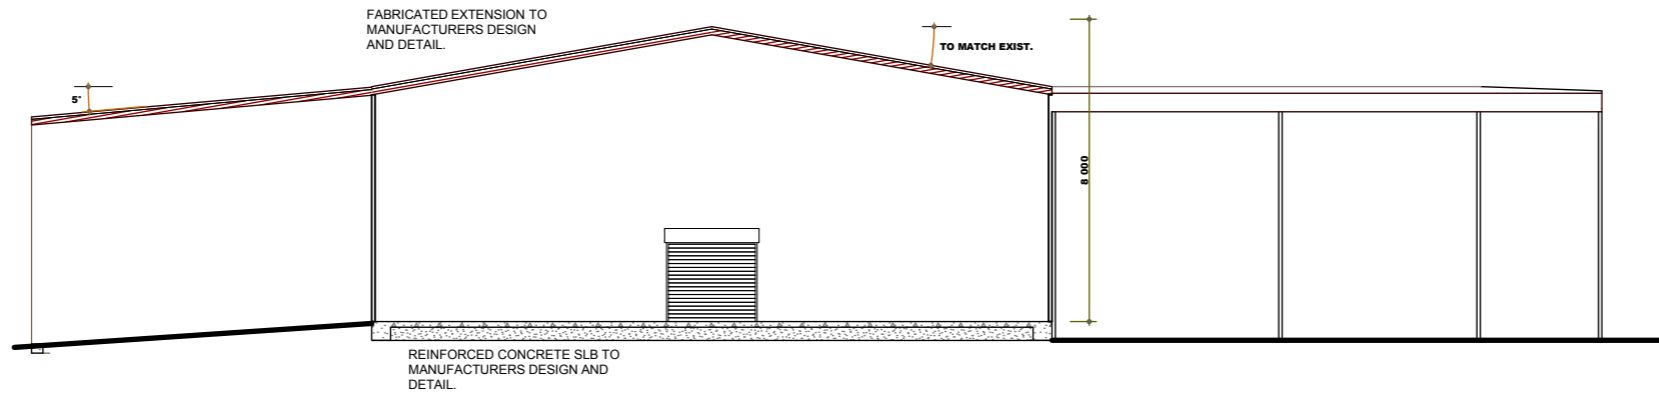

1 > A SECTION A  
1:200

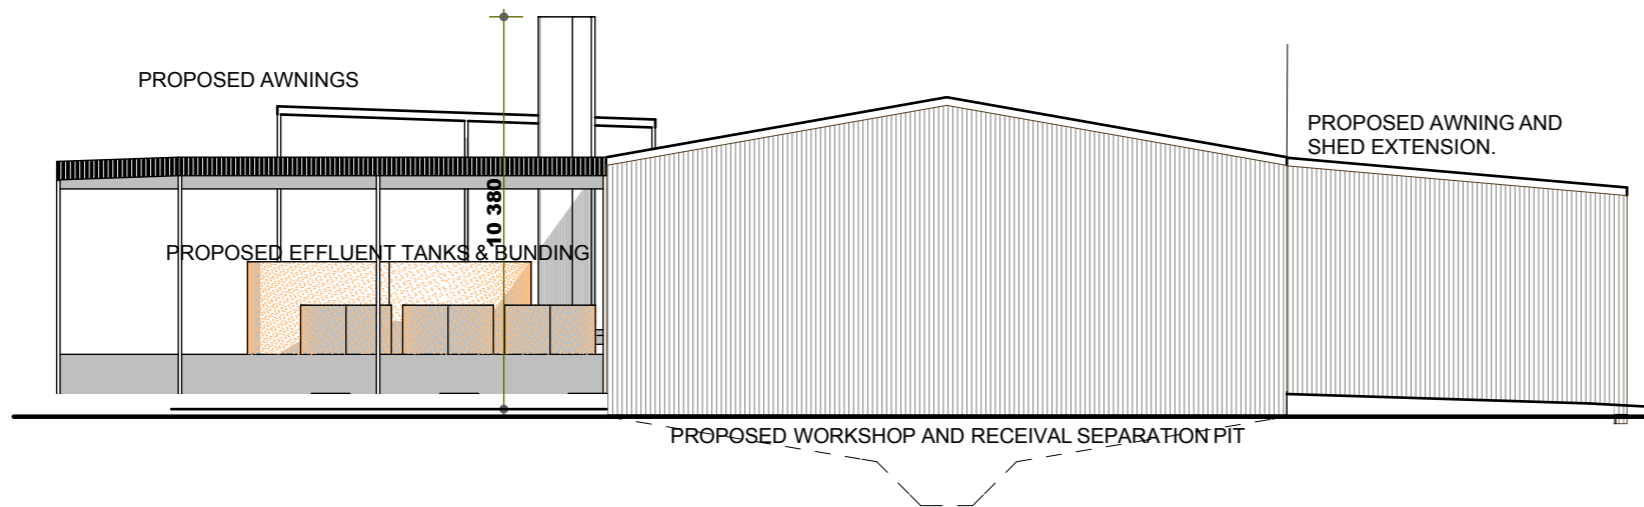

2 > WEST ELEVATION  
1:200

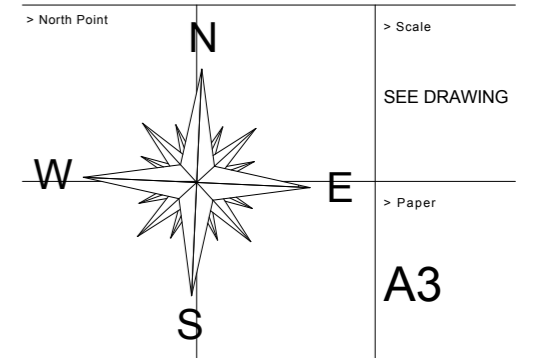

THE BUILDER SHALL CHECK AND VERIFY ALL DIMENSIONS BEFORE ORDERING OR CONSTRUCTION STARTS, AND VERIFY ALL ERRORS AND OMISSIONS WITH THE DESIGNER. DRAWINGS SHALL NOT BE USED FOR CONSTRUCTION PURPOSES UNTIL ISSUED BY THE DESIGNER FOR CONSTRUCTION.

Client Name  
 > ENVIROKING  
 Development  
 > PROPOSED EXTENSIONS  
 > 843 JOHN RENSHAW DR BLACKHILL  
 > LOT 931, DP 816814

Job No.  
 > 2589 > CONSTRUCTION CERT.  
 > Designer- > Drafter- BRENT DUNNE

Plot Date  
 > 1/03/2010  
 Revision No.  
 > CC8  
 Drawing No.  
 4 OF 4

> DO NOT SCALE. IF IN DOUBT, ASK