


THE BUILDER SHALL CHECK AND VERIFY ALL DIMENSIONS BEFORE ORDERING OR CONSTRUCTION STARTS, AND VERIFY ALL ERRORS AND OMISSIONS WITH THE DESIGNER. DRAWINGS SHALL NOT BE USED FOR CONSTRUCTION PURPOSES UNTIL ISSUED BY THE DESIGNER FOR CONSTRUCTION.

Client Name
 > ENVIROKING
 Description
 > PROPOSED EXTENSIONS
 > 843 JOHN RENSHAW DR BLACKHILL
 > LOT 931, DP 816814

Job No.
 > 2589 > CONSTRUCTION CERT.
 Designer
 Drafter
 BRENT DUNNE

Plot Date
 > 6/07/2009
 Revision No.
 > CC4
 Drawing No.
 2 OF 4


> DO NOT SCALE. IF IN DOUBT, ASK

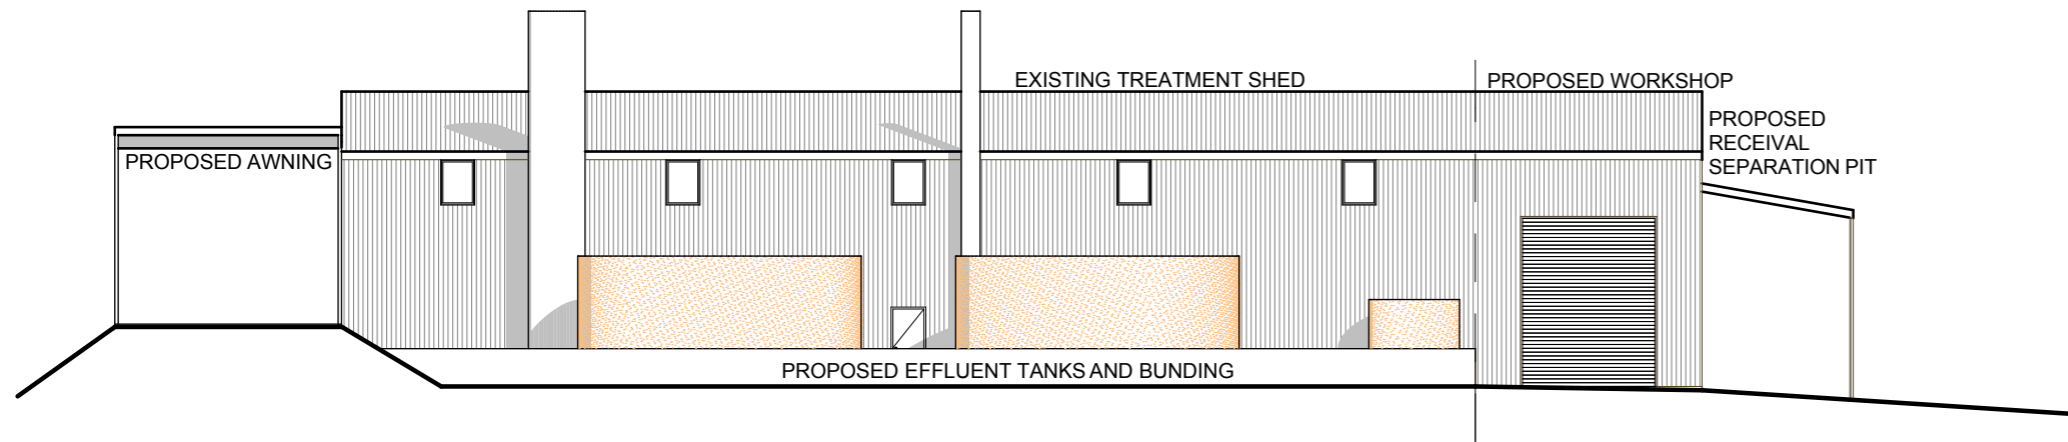

1

> NORTH ELEVATION


1:200

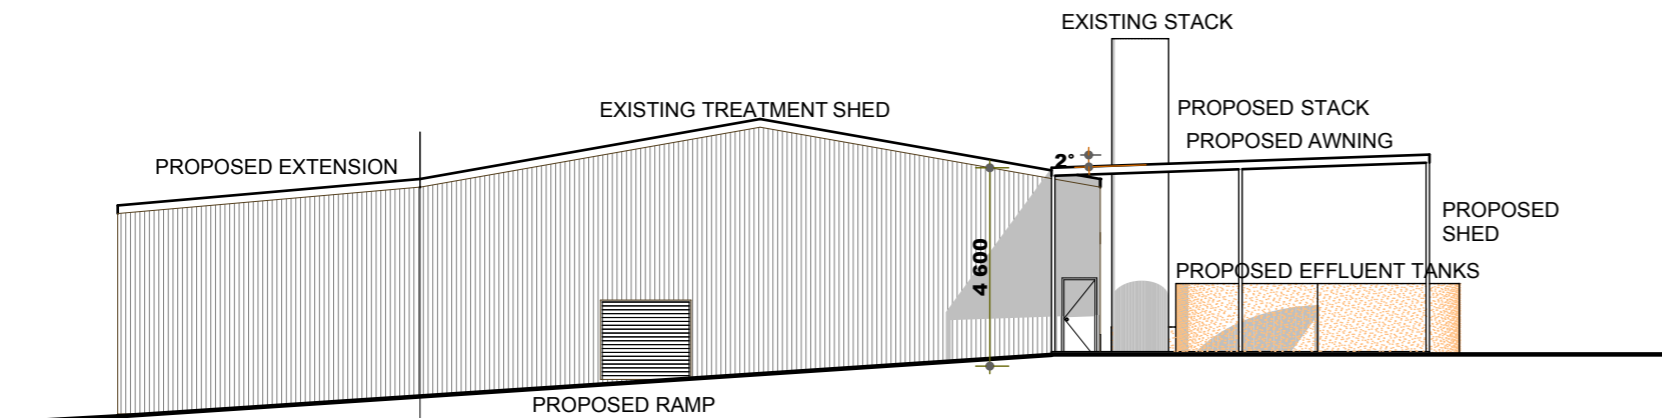

2

> EAST ELEVATION


1:200

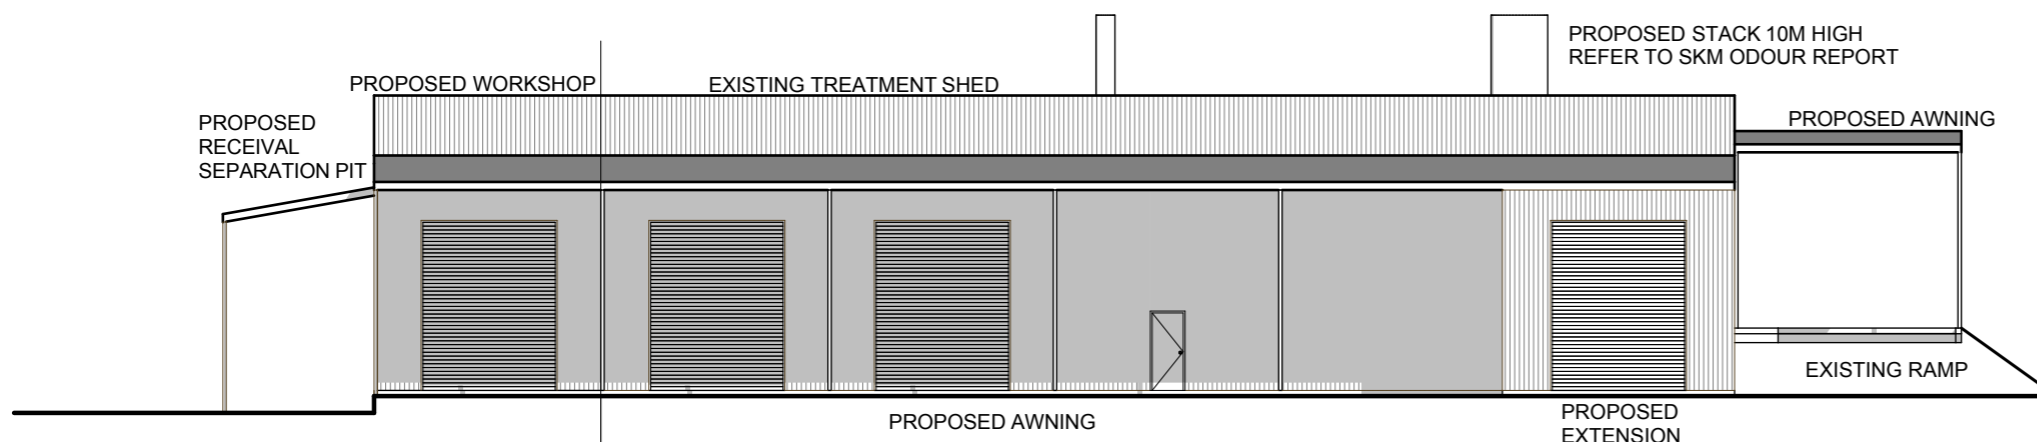

3

> SOUTH ELEVATION

1:200

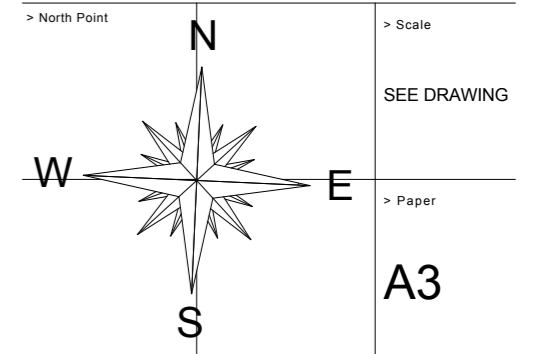

THE BUILDER SHALL CHECK AND VERIFY ALL DIMENSIONS BEFORE ORDERING OR CONSTRUCTION STARTS, AND VERIFY ALL ERRORS AND OMISSIONS WITH THE DESIGNER. DRAWINGS SHALL NOT BE USED FOR CONSTRUCTION PURPOSES UNTIL ISSUED BY THE DESIGNER FOR CONSTRUCTION.


Client Name
 > ENVIROKING
 Development
 > PROPOSED EXTENSIONS
 > 843 JOHN RENSHAW DR BLACKHILL
 > LOT 931, DP 816814

Job No.
 > 2589 > CONSTRUCTION CERT.

> Designer- > Drafter- BRENT DUNNE

Plot Date > 6/07/2009 Revision No. > CC4 Drawing No. 3 OF 4


> DO NOT SCALE. IF IN DOUBT, ASK

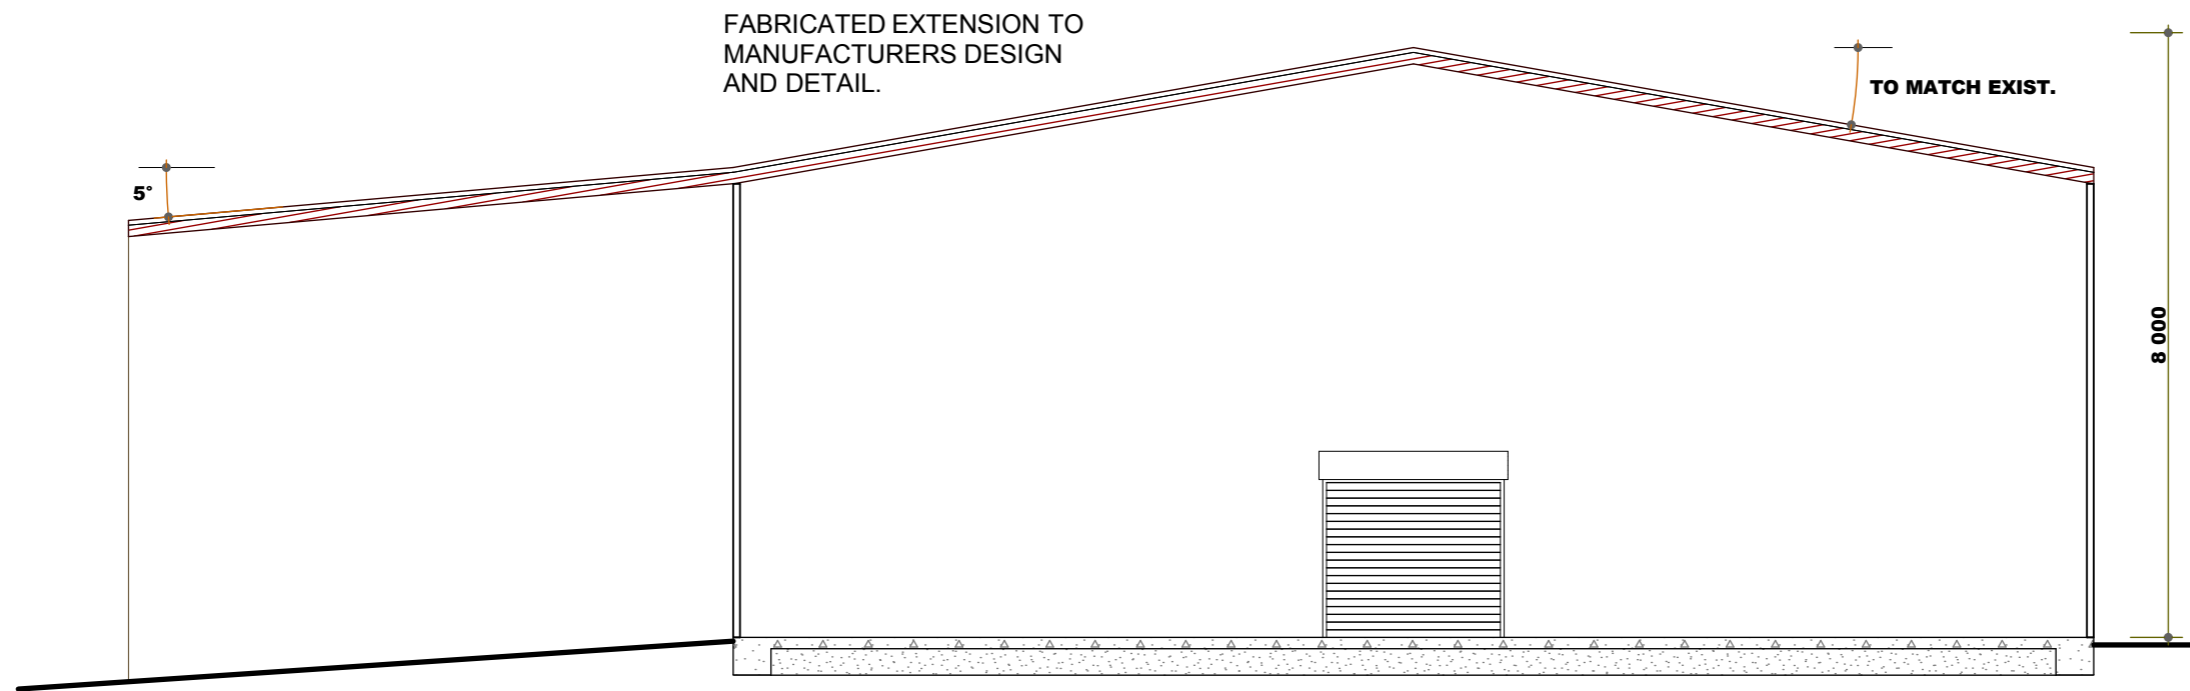

1

> A SECTION A


1:100

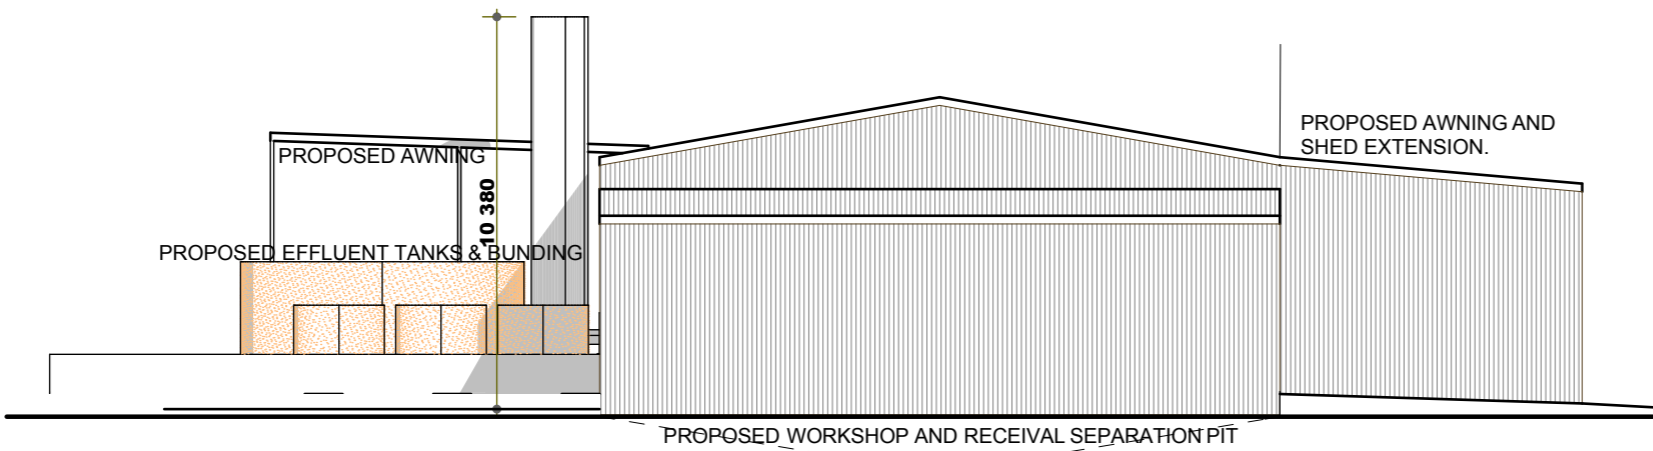

2

> WEST ELEVATION

1:200

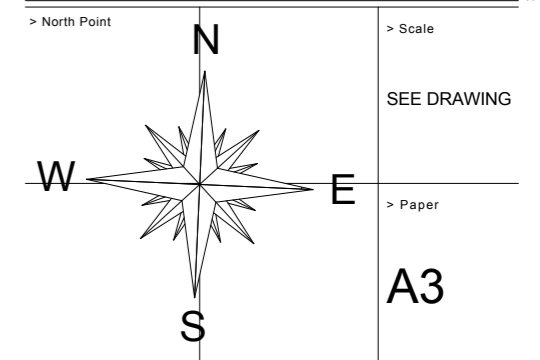

THE BUILDER SHALL CHECK AND VERIFY ALL DIMENSIONS BEFORE ORDERING OR CONSTRUCTION STARTS, AND VERIFY ALL ERRORS AND OMISSIONS WITH THE DESIGNER. DRAWINGS SHALL NOT BE USED FOR CONSTRUCTION PURPOSES UNTIL ISSUED BY THE DESIGNER FOR CONSTRUCTION.

Client Name
 > ENVIROKING
 Development
 > PROPOSED EXTENSIONS
 > 843 JOHN RENSHAW DR BLACKHILL
 > LOT 931, DP 816814

Job No.
 > 2589 > CONSTRUCTION CERT.

> Designer- > Drafter-
 BRENT DUNNE

Plot Date Revision No. Drawing No.
 > 6/07/2009 > CC4 4 OF 4

> DO NOT SCALE. IF IN DOUBT, ASK