

APPENDIX A – Amended Plans (Arkhefield)



3-5 Tweed Head Terrace / Duranbah

DISCLAIMER
Do not scale from drawings. Dimensions are to be checked on site prior to commencement of work. Discrepancies to be brought to the attention of the author.
ELECTRONIC DRAWINGS
Electronic drawings are uncontrolled documents and are issued for information only. Any dimensions not nominated must be referred to the Architect for confirmation.
COPYRIGHT
The concepts and information contained in this document are the copyright of Arkfield. Use or copying of the document in whole or in part without the written permission of Arkfield constitutes an infringement of copyright.

REV	DATE	ISSUE	DRAWN	CHECKED
A	27.08.08	SECTION 96 ISSUE	SSR	SSR

issued for approval

PROJECT
3-5 Tweed Heads Terrace
Tweed Heads
NSW

CLIENT
Consolidated Properties
Level 12
344 Queen Street
Brisbane, Queensland
4000

DRAWING NAME
rendered image
sheet 1

100mm LINE @ A1
Scale: 1:100

APPROVED	REVIEWED	DRAWN
PROJECT DIRECTOR	PROJECT MANAGER	SM
		DESIGN REVIEW
		SSR

AF PROJECT No
2844

A1
at plot 1:1



SCOPE	DISCIPLINE	STAGE	DWG No.	REV.
-	A	CD	000-01	A



3-5 Tweed Head Terrace / Duranbah

DISCLAIMER
Do not scale from drawings. Dimensions are to be checked on site prior to commencement of work. Discrepancies to be brought to the attention of the author.

ELECTRONIC DRAWINGS
Electronic drawings are uncontrolled documents and are issued for information only. Any dimensions not nominated must be referred to the Architect for confirmation.

COPYRIGHT
The concepts and information contained in this document are the copyright of Arkhefield. Use or copying of the document in whole or in part without the written permission of Arkhefield constitutes an infringement of copyright.

REV	DATE	ISSUE	DRAWN	CHECKED
A	27.08.08	SECTION 96 ISSUE	SSR	SSR

issued for approval

PROJECT

3-5 Tweed Heads Terrace
Tweed Heads
NSW

CLIENT

Consolidated Properties
Level 12
344 Queen Street
Brisbane, Queensland
4000

DRAWING NAME

rendered image
sheet 2

100mm LINE @ A1

APPROVED
PROJECT DIRECTOR

REVIEWED
PROJECT MANAGER

DRAWN
SM

DESIGN REVIEW
SSR

AP PROJECT No
2844


A1
at plot 1:1

ARKHEFIELD
418 Adelaide St Brisbane 4000
p (07) 3831 8150
f (07) 3831 8026
e mail: info@arkhefield.com.au

SCOPE	DISCIPLINE	STAGE	DWG No.	REV.
-	A	CD	000-01	A

DISCLAIMER
Do not scale from drawings. Dimensions are to be checked on site prior to commencement of work. Discrepancies are to be brought to the attention of the owner.
ELECTRONIC DRAWINGS
Electronic drawings are uncontrolled documents and are issued for information only. Any dimensions not contained herein shall be referred to the Architect for confirmation.
COPYRIGHT
The concepts and information contained in this document are the copyright of Arkhefield. Use or copying of the document in whole or in part without the written permission of Arkhefield constitutes an infringement of copyright.

REV	DATE	ISSUE	DRAWN	CHECKED
A	05.07.07	CLIENT REVIEW	LH	SL
B	11.07.07	CLIENT REVIEW	LH	SL
C	27.07.07	DA SUBMISSION	LH	SL
D	24.08.07	REVISED SUBMISSION	LH	SL
E	24.08.07	REVISED FINISHES	LH	SL
F	10.03.08	REVISED DA SUBMISSION	SM	SL
G	28.02.08	PRELIMINARY ENERGY EFFICIENCY REVIEW	SSR	SSR
H	03.04.08	DESIGN DEVELOPMENT / DA ISSUE REVIEW	SSR	SSR
J	10.04.08	PRELIMINARY ENERGY EFFICIENCY ASSESSMENT	SSR	SSR
K	12.05.08	PRELIMINARY CO-ORDINATION ISSUE	SSR	SSR
L	19.06.08	REFUSE AND POOL AREA ISSUE	SSR	SSR
M	07.07.08	DESIGN DEVELOPMENT ISSUE	SM	SSR
P	27.08.08	SECTION ISSUE	SSR	SSR

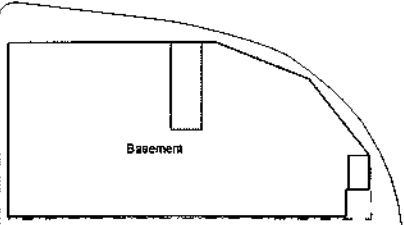

unit key plan

issued for approval

PROJECT
3-5 Tweed Heads Terrace
Tweed Heads
NSW

CLIENT
Consolidated Properties
Level 12
344 Queen Street
Brisbane, Queensland
4000


DRAWING NAME
basement
general arrangement plan

Hatched title @ A1		Scale: 1:100
APPROVED PROJECT DIRECTOR	REVIEWED PROJECT MANAGER	DRAWN SM
		DESIGN REVIEW SSR
AP PROJECT No 2844		A1 of page 1.1



SCOPE	DISCIPLINE	STAGE	DWG No.	REV.
-	A	CD	200-B1	P


1 Basement Floor Plan
1:100

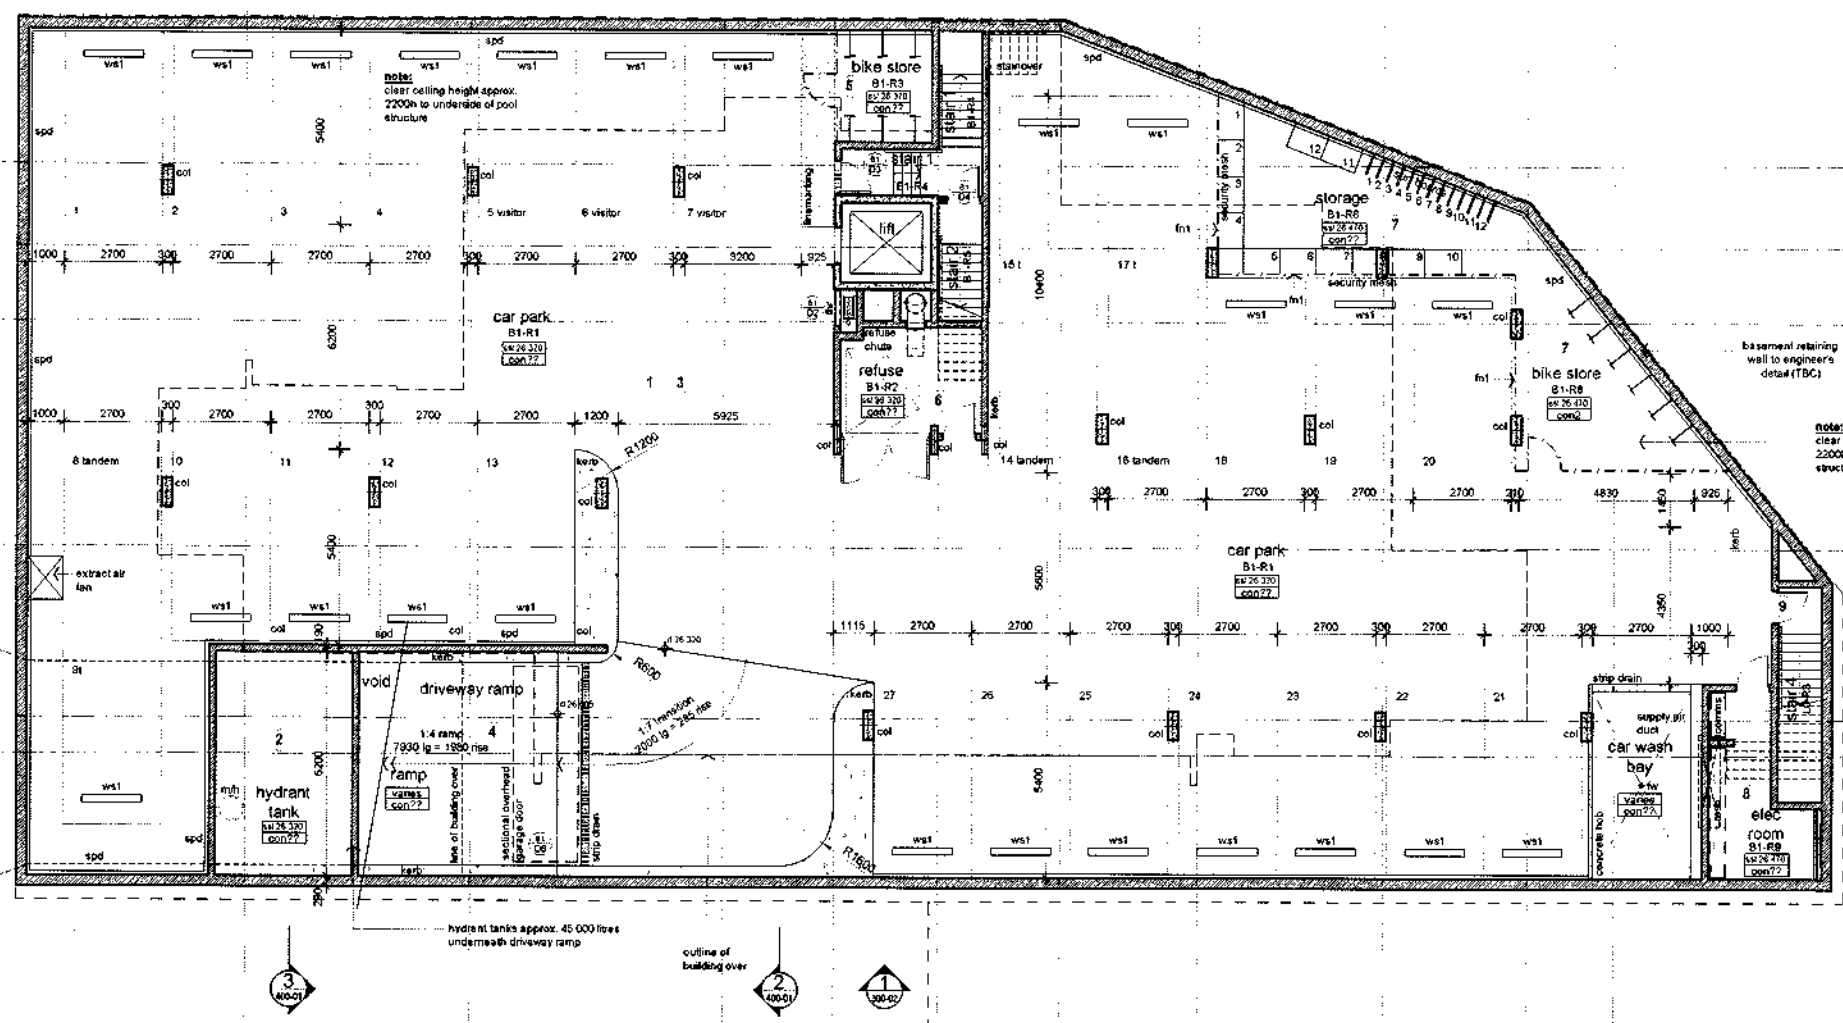

note:
• supply air strategy to basement to be co-ordinated with mechanical engineer
• extract/exhaust air strategy to basement to be co-ordinated with mechanical engineer
• mechanical engineer to co-ordinate services with hydraulic, electrical & structural engineer

DISCLAIMER
Do not scale from drawings. Dimensions are to be checked on site prior to commencement of work. Discrepancies are to be reported to the architect.
ELECTRONIC DRAWINGS
Electronic drawings are uncontrolled documents and are issued for information only. Any dimensions not indicated must be referred to the Architect for confirmation.
COPYRIGHT
The concepts and information contained in this document are the copyright of Arkhefield. Use or copying of the document in whole or in part without the written permission of Arkhefield constitutes an infringement of copyright.

REV	DATE	ISSUE	ORIGIN	CHECKED
A	05.07.07	CLIENT REVIEW	LH	SL
B	11.07.07	CLIENT REVIEW	LH	SL
C	27.07.07	DA SUBMISSION	LH	SL
D	24.08.07	REVISED SUBMISSION	LH	SL
E	24.09.07	REVISED FINISHES	LH	SL
F	14.01.08	REVISED DA ISSUE	DA	SL
G	10.02.08	REVISED DA SUBMISSION	SM	SL
H	28.03.08	PRELIMINARY ENERGY EFFICIENCY REVIEW	SSR	SSR
I	03.04.08	DESIGN DEVELOPMENT CO-ORDINATION REVIEW	SSR	SSR
J	10.04.08	PRELIMINARY ENERGY EFFICIENCY ASSESSMENT	SSR	SSR
K	02.06.08	ISSUED FOR MARKETING PERSPECTIVES	SSR	SSR
L	12.05.08	PRELIMINARY CO-ORDINATION ISSUE	SSR	SSR
M	19.06.08	POOL AREA UPDATE ISSUE	SM	SSR
N	07.07.08	DESIGN DEVELOPMENT ISSUE	SM	SSR
P	27.08.08	SECTION 96 ISSUE	SSR	SSR

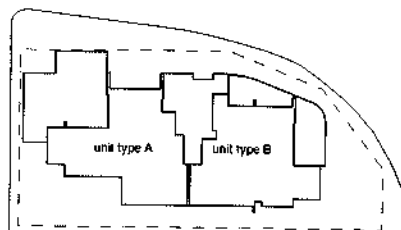

unit key plan

issued for approval

PROJECT
3-5 Tweed Heads Terrace
Tweed Heads
NSW

CLIENT
Consolidated Properties
Level 12
344 Queen Street
Brisbane, Queensland
4000


DRAWING NAME
ground floor
general arrangement plan

100mm LINE @ A1		Scale:	1:100
APPROVED PROJECT DIRECTOR	REVIEWED PROJECT MANAGER	DRAWN SM	
		DESIGN REVIEW SSR	
AF PROJECT NO. 2844		A1 17.04.11	




SCOPE	DISCIPLINE	STAGE	DWG No.	REV.
-	A	CD	200-00	P

1 Ground Floor Plan
1:100

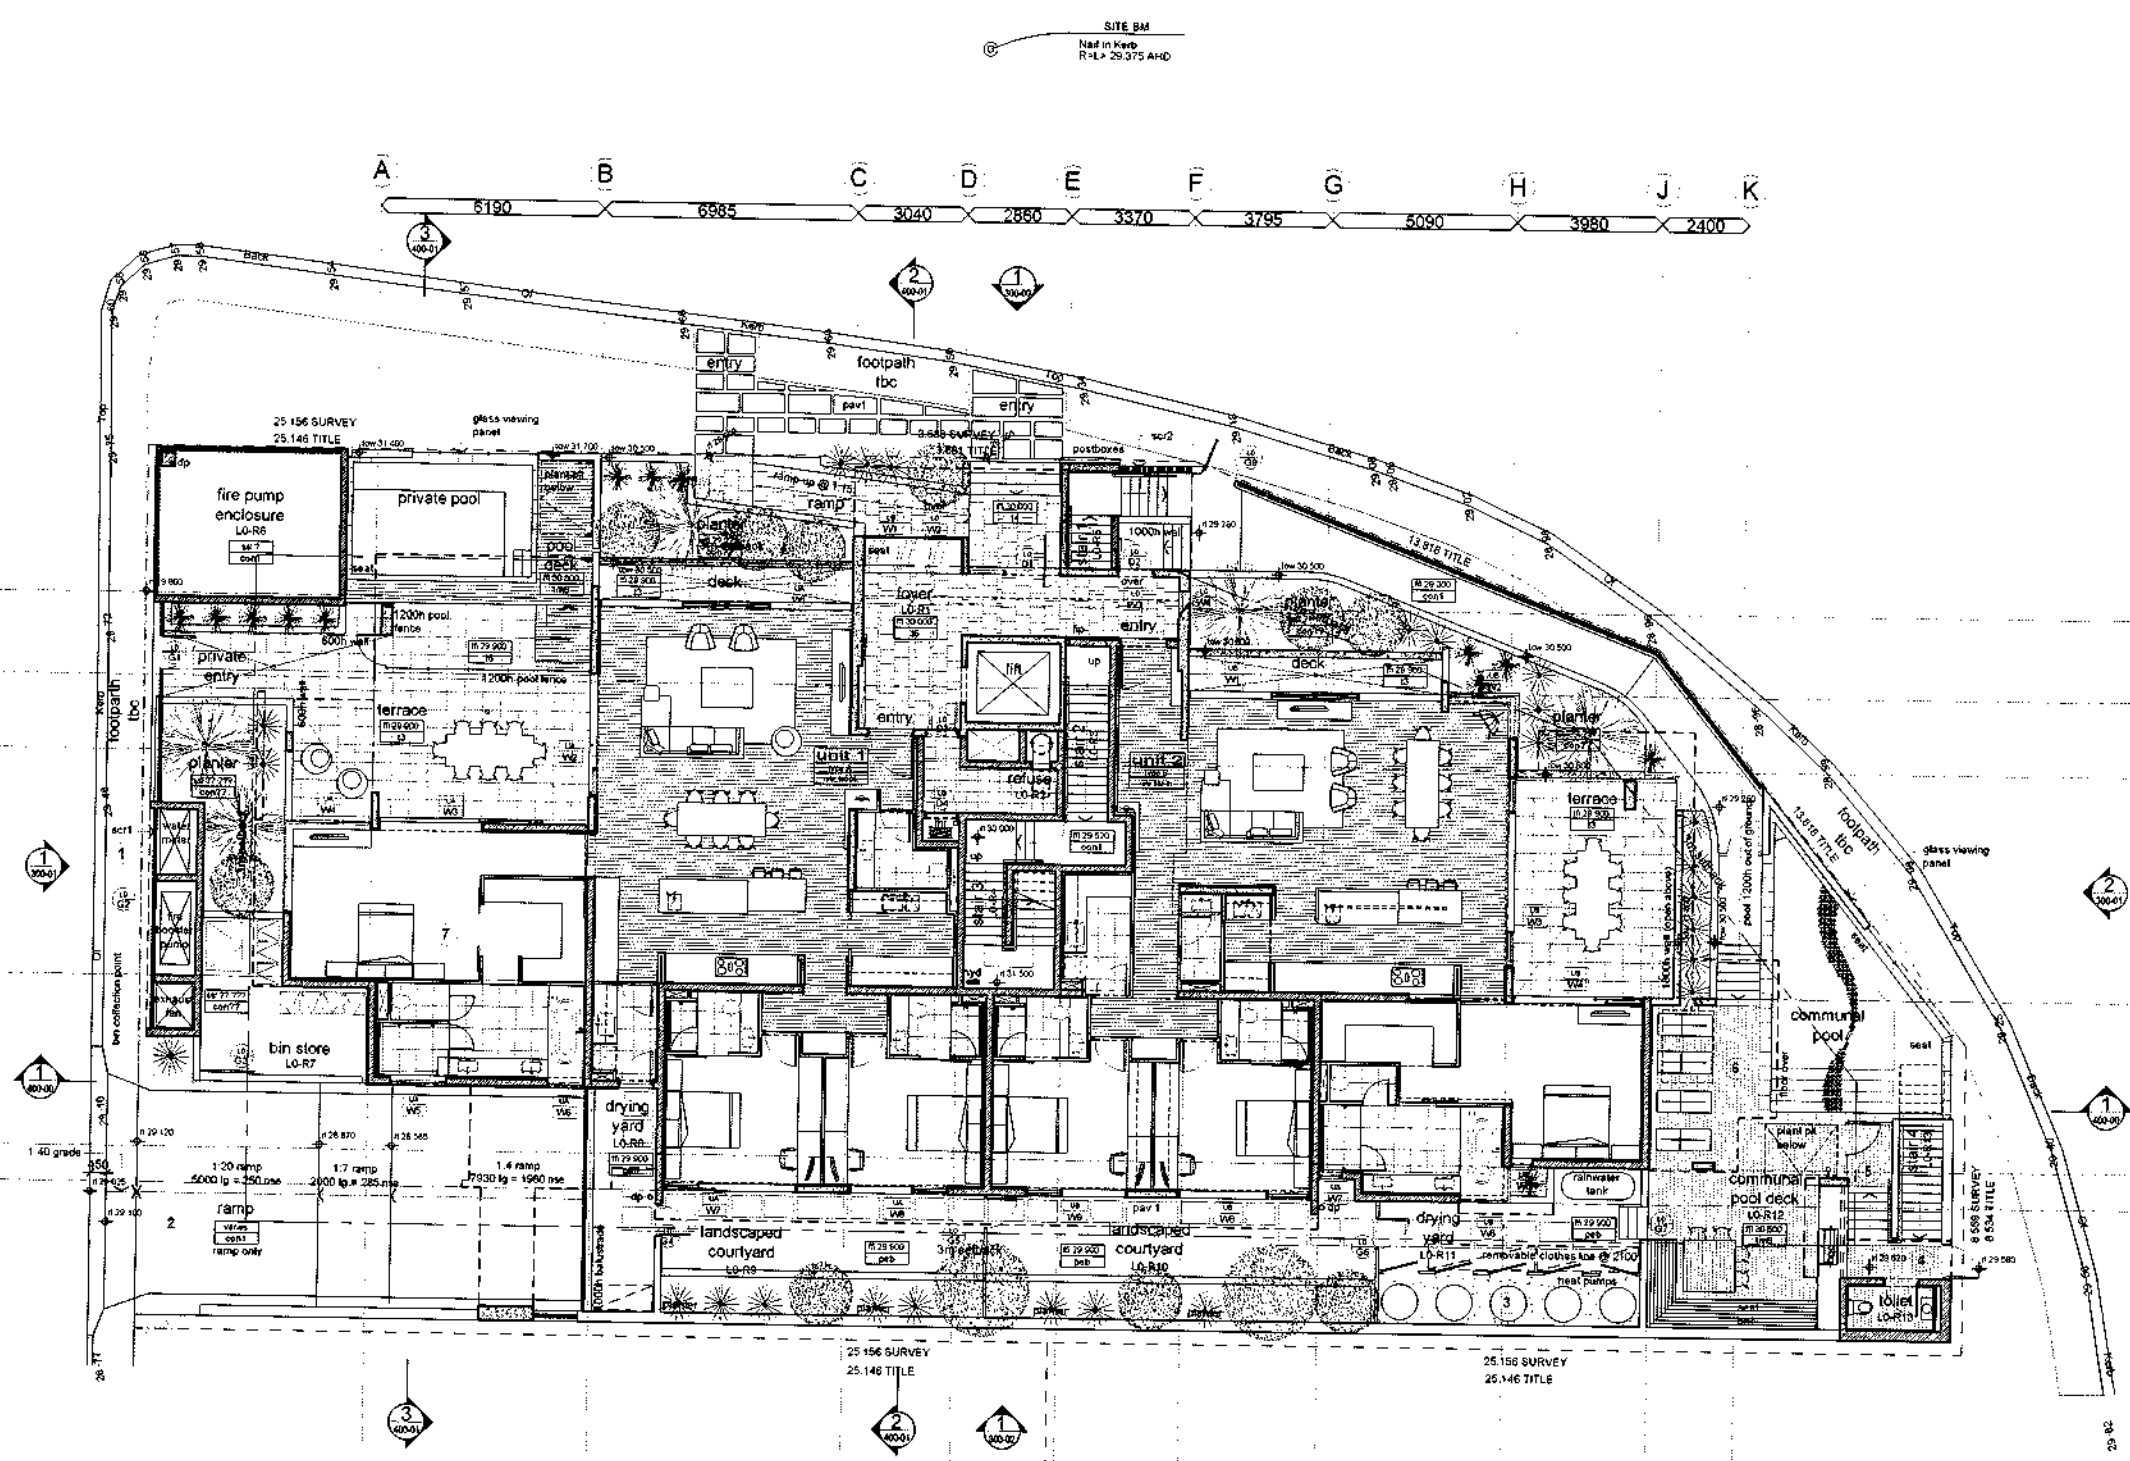

REV	DATE	DESCRIPTION	DRWN	CHECKED
A	05.07.07	CLIENT REVIEW	LR	SL
B	11.07.07	CLIENT REVIEW	LR	SL
C	27.07.07	QA SUBMISSION	LM	SL
D	24.08.07	REVISED SUBMISSION	LM	SL
E	24.09.07	REVISED FINISHES	LM	SL
F	10.03.08	REVISED QA SUBMISSION	SA	SL
G	28.03.07	PRELIMINARY ENERGY EFFICIENCY REVIEW	SSR	SSR
H	03.04.08	DESIGN DEVELOPMENT /QA ISSUE REVIEW	SSR	SSR
J	10.04.08	PRELIMINARY ENERGY EFFICIENCY ASSESSMENT	SSR	SSR
K	02.05.08	ISSUED FOR MARKETING PERSPECTIVES	SSR	SSR
L	12.05.08	PRELIMINARY DD CO-ORDINATION ISSUE	SSR	SSR
M	07.07.08	DESIGN DEVELOPMENT ISSUE	SA	SSR
P	27.08.08	SECTION 90 ISSUE	SSR	SSR

100

 


PROJECT

CLIENT

Consolidated Properties
Level 12
344 Queen Street
Brisbane, Queensland
4000

level 1 to level 5
general arrangement plan

AF PROJECT No. **2844** **A1**
44 proc 1.1

 

DISCLAIMER

Do not scale from drawings. Dimensions are to be checked on site prior to commencement of work. Discrepancies to be brought to the attention of the author.


ELECTRONIC DRAWINGS

Electronic drawings are uncontrolled documents and are issued for information only. Any alterations and additions must be referred to the Architect for confirmation.

COPYRIGHT

The concepts and information contained in this document are the copyright of Arkfield. Use or copying of the document in whole or in part without the written permission of Arkfield constitutes an infringement of copyright.

REV	DATE	ISSUE	DRAWN	CHECKED
A	11.07.07	CLIENT REVIEW	LH	SL
B	27.07.07	ON SUBMISSION	LH	SL
C	24.08.07	REVISED SUBMISSION	LH	SL
D	20.11.07	ADJACENT PROPERTY LOCATION	LH	SL
E	12.12.07	BUILDING REVISIONS	DM	SL
F	10.02.08	REVISED ON SUBMISSION	SM	SL
G	28.03.08	PRELIMINARY ENERGY EFFICIENCY REVIEW	SSR	SSR
H	03.04.08	DESIGN DEVELOPMENT / ON ISSUE REVIEW	SSR	SSR
J	10.04.08	PRELIMINARY ENERGY EFFICIENCY ASSESSMENT	SSR	SSR
K	07.05.08	ISSUED FOR MARKETING PERSPECTIVES	SSR	SSR
L	12.05.08	PRELIMINARY CO-ORDINATION ISSUE	SSR	SSR
M	07.07.08	DESIGN DEVELOPMENT ISSUE	SM	SSR
P	27.08.08	SECTION 95 ISSUE	SSR	SSR

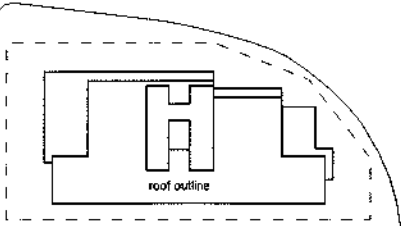


unit key plan

issued for approval

PROJECT		
3-5 Tweed Heads Terrace Tweed Heads NSW		
CLIENT		
Consolidated Properties Level 12 344 Queen Street Brisbane, Queensland 4000		
DRAWING NAME		
roof plan		
Scale 1:100		
APPROVED PROJECT DIRECTOR	REVIEWED PROJECT MANAGER	DRAWN SM DESIGN REVIEW SSR
AP P PROJECT No 2844		A1 at plot 1:1
400 ARKFIELD ST BRISBANE 4000 P 087 2841 0000 F 087 2841 0000 E info@arkfield.com.au		



SCOPE	DISCIPLINE	STAGE	DWG No.	REV.
-	A	CD	210-00	P

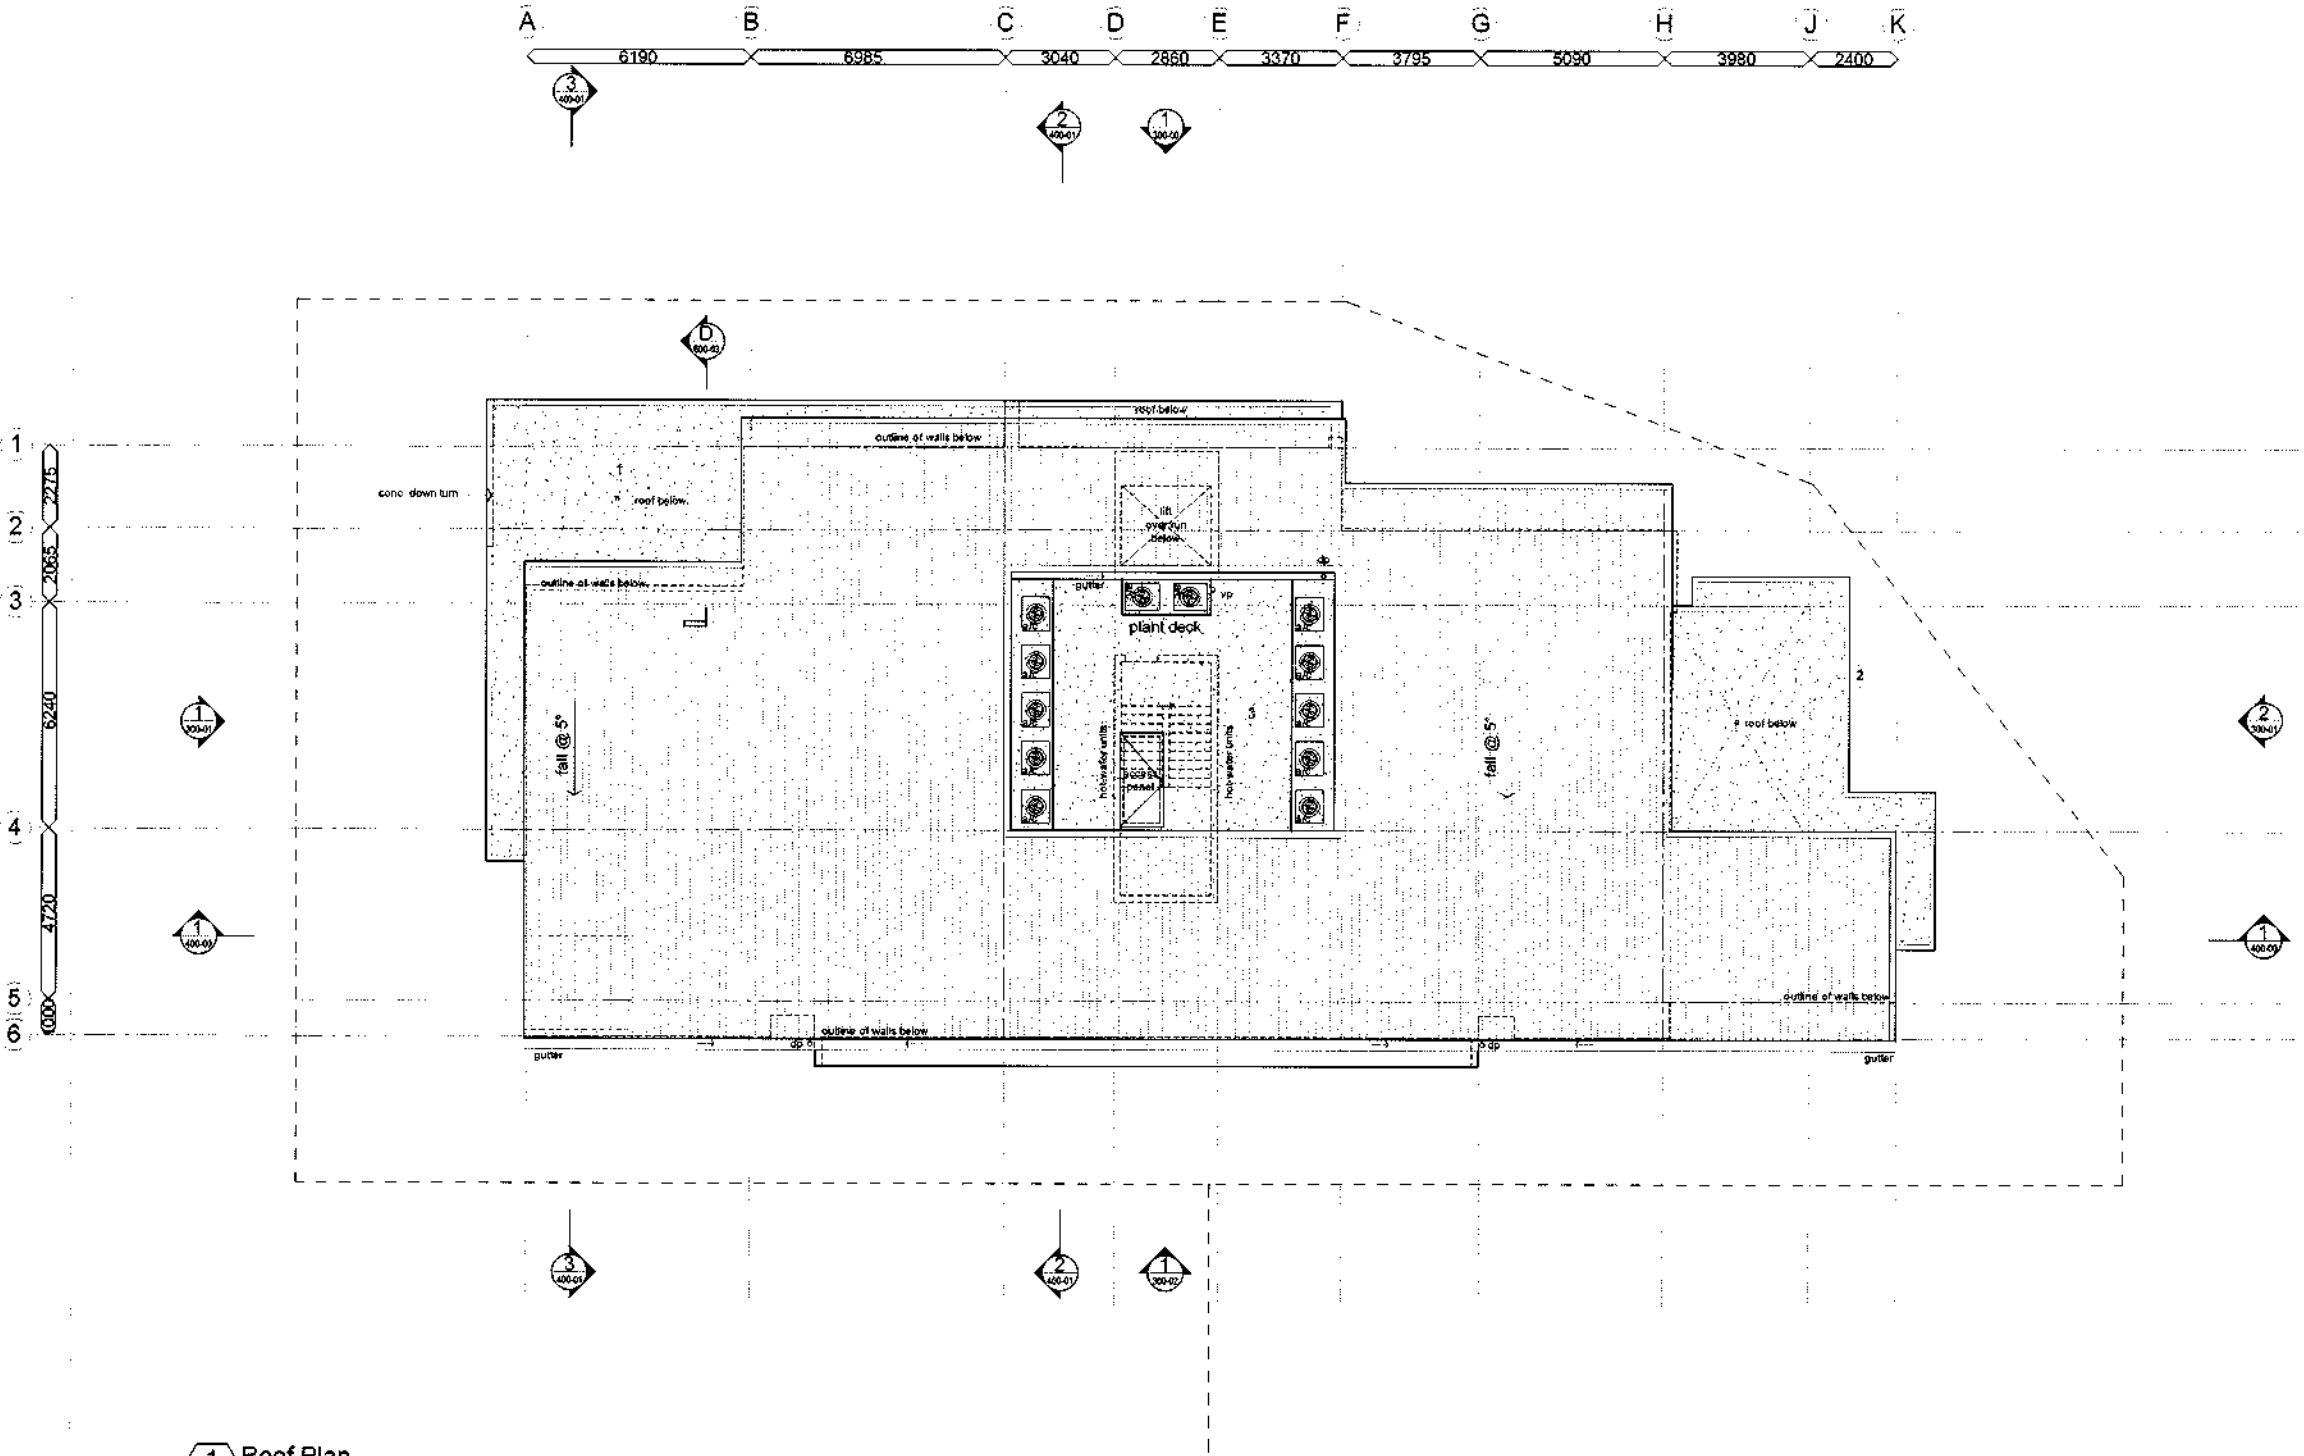

1 Roof Plan
1:100

DISCLAIMER
Do not scale from drawings. Dimensions are to be checked on site prior to commencement of work. Discrepancies to be brought to the attention of the author.
ELECTRONIC DRAWINGS
Electronic drawings are uncontrolled documents and are issued for information only. Any dimensions not nominated must be referred to the Architect for confirmation.
COPYRIGHT
The concepts and information contained in this document are the copyright of Arkhefield. Use or copying of the document in whole or in part without the written permission of Arkhefield constitutes an infringement of copyright.

REV	DATE	ISSUE	DRAWN	CHECKED
A	05.07.07	CLIENT REVIEW	LH	SL
B	11.07.07	CLIENT REVIEW	LH	SL
C	27.07.07	DA SUBMISSION	LH	SL
D	10.08.07	BUILDING AMENDMENTS	LH	SL
E	24.08.07	REVISED SUBMISSION	LH	SL
F	13.12.07	BUILDING REVISIONS	LH	SL
G	20.12.07	BUILDING REVISIONS	LH	SL
H	14.01.08	REVISED DA ISSUE	DA	SL
I	10.03.08	REVISED DA ISSUE	SM	SL
J	28.03.08	PRELIMINARY ENERGY EFFICIENCY REVIEW	SSR	SSR
K	03.04.08	DESIGN DEVELOPMENT / DA ISSUE	SSR	SSR
L	10.04.08	PRELIMINARY ENERGY EFFICIENCY ASSESSMENT	SSR	SSR
M	02.05.08	ISSUED FOR MARKETING PERSPECTIVES	SSR	SSR
N	12.05.08	PRELIMINARY DD CO-ORDINATION ISSUE	SSR	SSR
P	07.07.08	DESIGN DEVELOPMENT ISSUE	SM	SSR
Q	27.08.08	SECTION 96 ISSUE	SSR	SSR

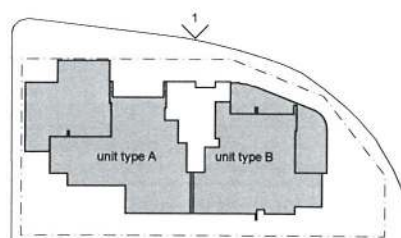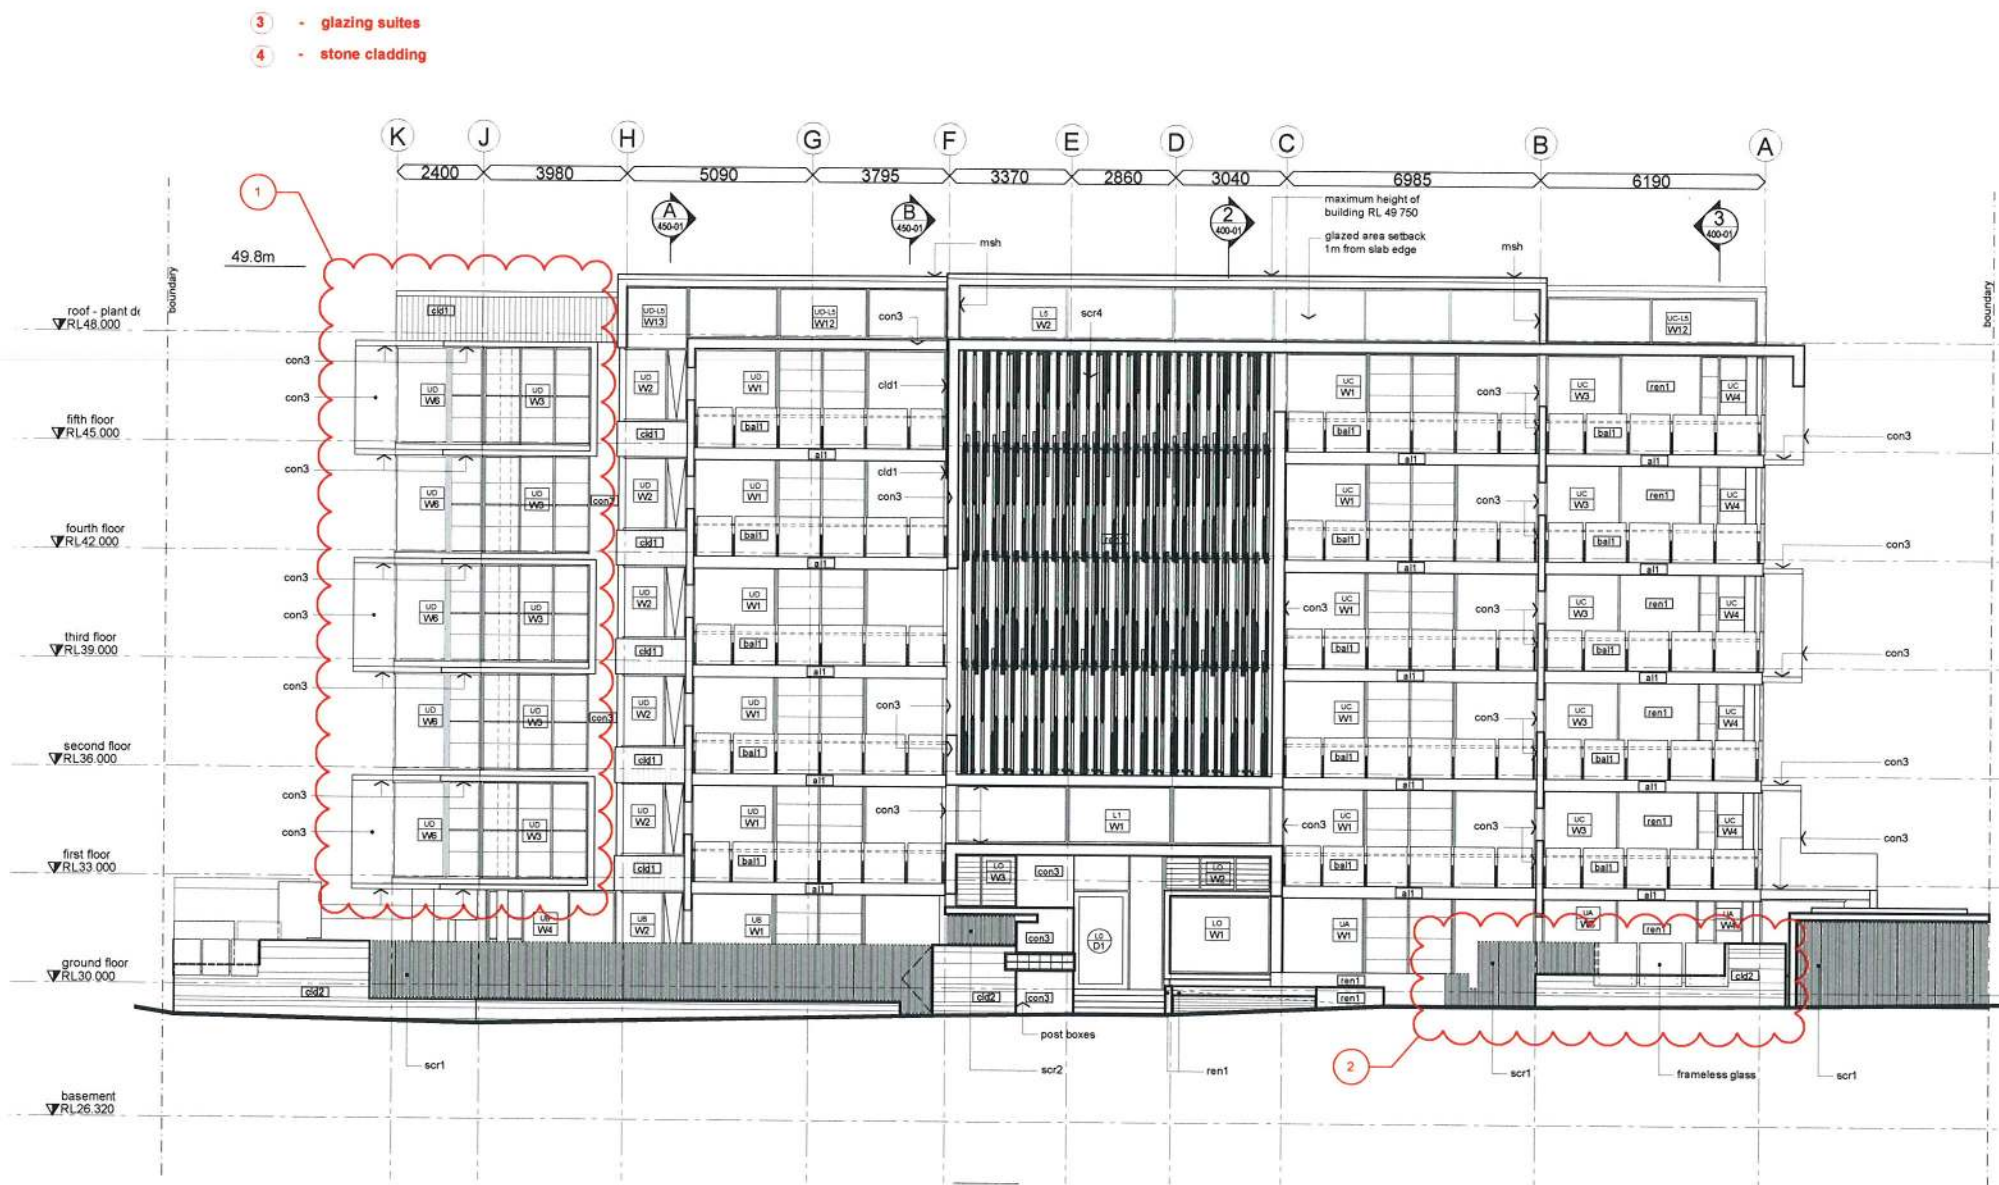

unit key plan

issued for approval

PROJECT
3-5 Tweed Heads Terrace
Tweed Heads
NSW

CLIENT
Consolidated Properties
Level 12
344 Queen Street
Brisbane, Queensland
4000

DRAWING NAME
elevations
north east

100mm LINE @ A1	Scale	1:100
APPROVED PROJECT DIRECTOR	REVIEWED PROJECT MANAGER	DRAWN SM
		DESIGN REVIEW SSR
AF PROJECT No 2844		A1 at plot 1.1



SCOPE	DISCIPLINE	STAGE	DWG No.	REV.
-	A	CD	300-00	Q


Do not scale from drawings. Dimensions are to be checked on site prior to commencement of work. Discrepancies to be brought to the attention of the author.
ELECTRONIC DRAWINGS
Electronic drawings are uncontrolled documents and are issued for information only. Any dimensions not nominated must be referred to the Architect for confirmation.
COPYRIGHT
The concepts and information contained in this document are the copyright of Arkhefield. Use or copying of the document in whole or in part without the written permission of Arkhefield constitutes an infringement of copyright.

REV	DATE	ISSUE	DRAWN	CHECKED
A	05.07.07	CLIENT REVIEW	LH	SL
B	11.07.07	CLIENT REVIEW	LH	SL
C	27.07.07	DA SUBMISSION	LH	SL
D	10.08.07	BUILDING AMENDMENTS	LH	SL
E	24.08.07	REVISED SUBMISSION	LH	SL
F	13.12.07	BUILDING REVISIONS	LH	SL
G	20.12.07	BUILDING REVISIONS	LH	SL
H	14.01.08	REVISED DA ISSUE	DA	SL
I	10.03.08	REVISED DA ISSUE	SM	SL
J	28.03.08	PRELIMINARY ENERGY EFFICIENCY REVIEW	SSR	SSR
K	03.04.08	DESIGN DEVELOPMENT / DA ISSUE REVIEW	SSR	SSR
L	10.04.08	PRELIMINARY ENERGY EFFICIENCY ASSESSMENT	SSR	SSR
M	02.05.08	ISSUED FOR MARKETING PERSPECTIVES	SSR	SSR
N	12.05.08	PRELIMINARY DO CO-ORDINATION ISSUE	SSR	SSR
P	07.07.08	DESIGN DEVELOPMENT ISSUE	SM	SSR
Q	27.08.08	SECTION 96 ISSUE	SSR	SSR


- 7 - glazing suites
- 8 - stone cladding



1 North West Elevation
200-00 1:100

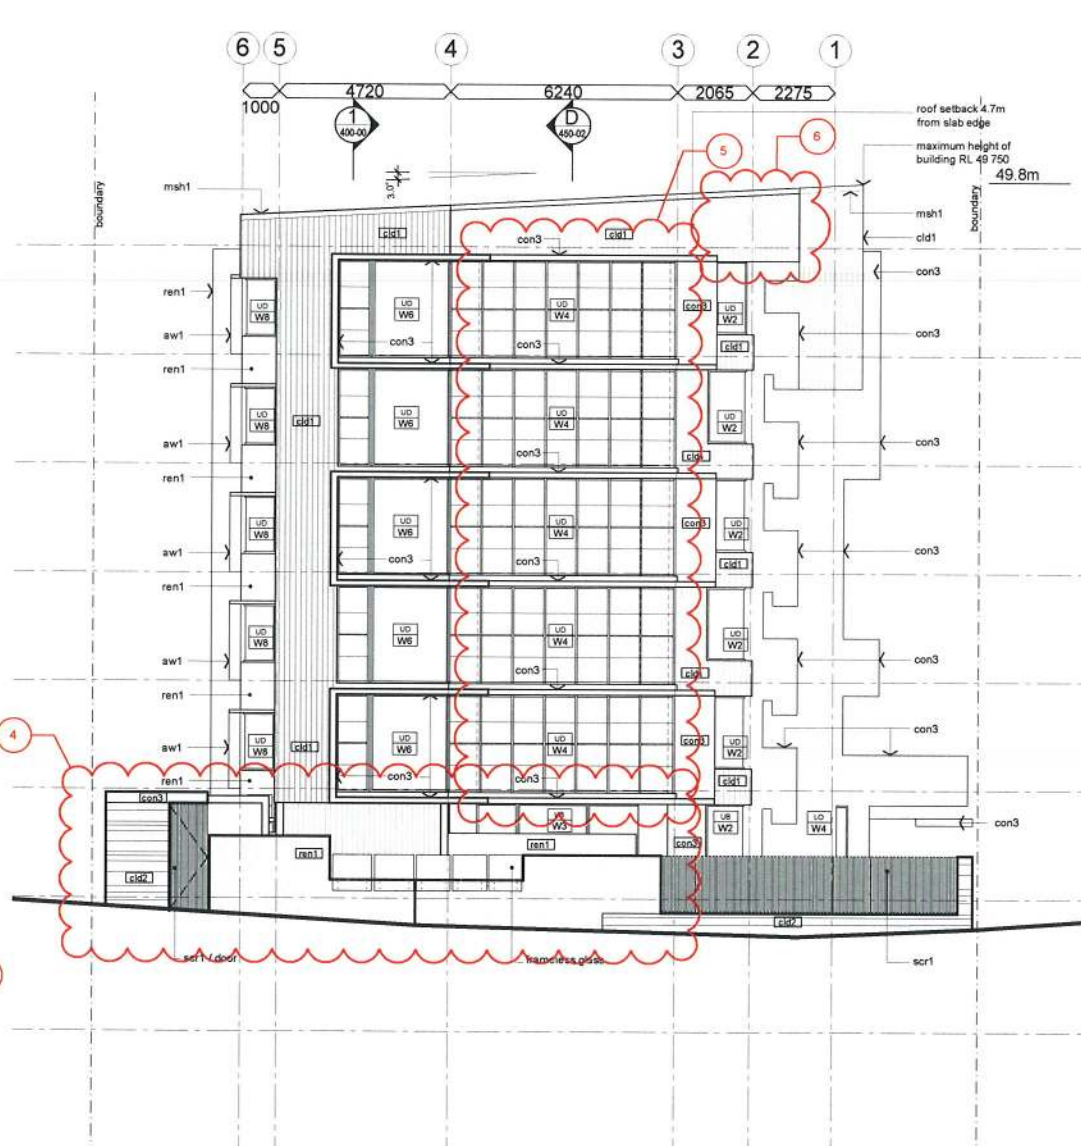

2 South East Elevation
200-00 1:100

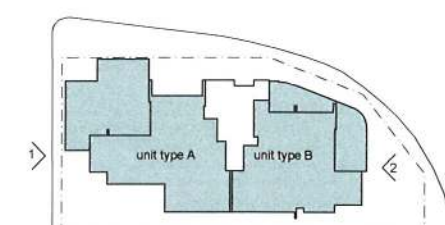

unit key plan

issued for approval

PROJECT
3-5 Tweed Heads Terrace
Tweed Heads
NSW
CLIENT
Consolidated Properties
Level 12
344 Queen Street
Brisbane, Queensland
4000
DRAWING NAME
elevation
north west & south east


100mm LINE @ A1		Scale: 1:100
APPROVED PROJECT DIRECTOR	REVIEWED PROJECT MANAGER	DRAWN SM
		DESIGN REVIEW SSR
AF PROJECT No 2844		A1 at plot 1:1



SCOPE	DISCIPLINE	STAGE	DWG No.	REV.
-	A	CD	300-01	Q

COPYRIGHT
The concepts and information contained in this document are the copyright of Arkhefield. Use or copying of the document in whole or in part without the written permission of Arkhefield constitutes an infringement of copyright.

--	--	--	--

 

CONCLUSIONS

COACHING NAME _____

south west

APPROVED REVIEWED DRAWN

PROJECT DIRECTOR	PROJECT MANAGER	SM
------------------	-----------------	----

DESIGN REVIEW 000

AF PROJECT No **A1**

at page 1:1

[illegible]

ARKHEFIELD



t (07) 3831 8336
e-mail: info@arkhelfield.com.au

SCORE	DISCIPLINE	STAGE	DWG No.	REV
-------	------------	-------	---------	-----

	A	CD	200:00 for an
--	---	----	---------------

DISCLAIMER
Do not scale from drawings. Dimensions are to be checked on site prior to commencement of work. Discrepancies to be brought to the attention of the author.
ELECTRONIC DRAWINGS
Electronic drawings are uncontrolled documents and are issued for information only. Any dimensions not nominated must be referred to the Architect for confirmation.
COPYRIGHT
The concepts and information contained in this document are the copyright of Arkhefield. Use or copying of the document in whole or in part without the written permission of Arkhefield constitutes an infringement of copyright.

REV	DATE	ISSUE	DRAWN	CHECKED
A	11.07.07	CLIENT REVIEW	LH	SL
B	27.07.07	DA SUBMISSION	LH	SL
C	24.08.07	REVISED SUBMISSION	LH	SL
D	20.12.07	BUILDING REVISIONS	LH	SL
E	10.03.08	REVISED DA ISSUE	SM	SL
F	28.03.08	PRELIMINARY ENERGY EFFICIENCY REVIEW	SSR	SSR
G	10.04.08	PRELIMINARY ENERGY EFFICIENCY ASSESSMENT	SSR	SSR
H	13.05.08	PRELIMINARY DD CO-ORDINATION ISSUE	SSR	SSR
J	07.07.08	DESIGN DEVELOPMENT ISSUE	SM	SSR
K	27.08.08	SECTION 96 ISSUE	SSR	SSR

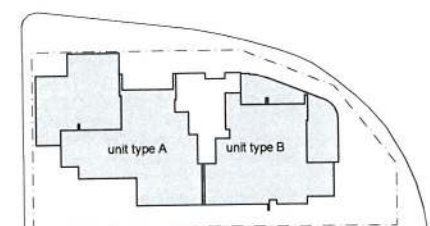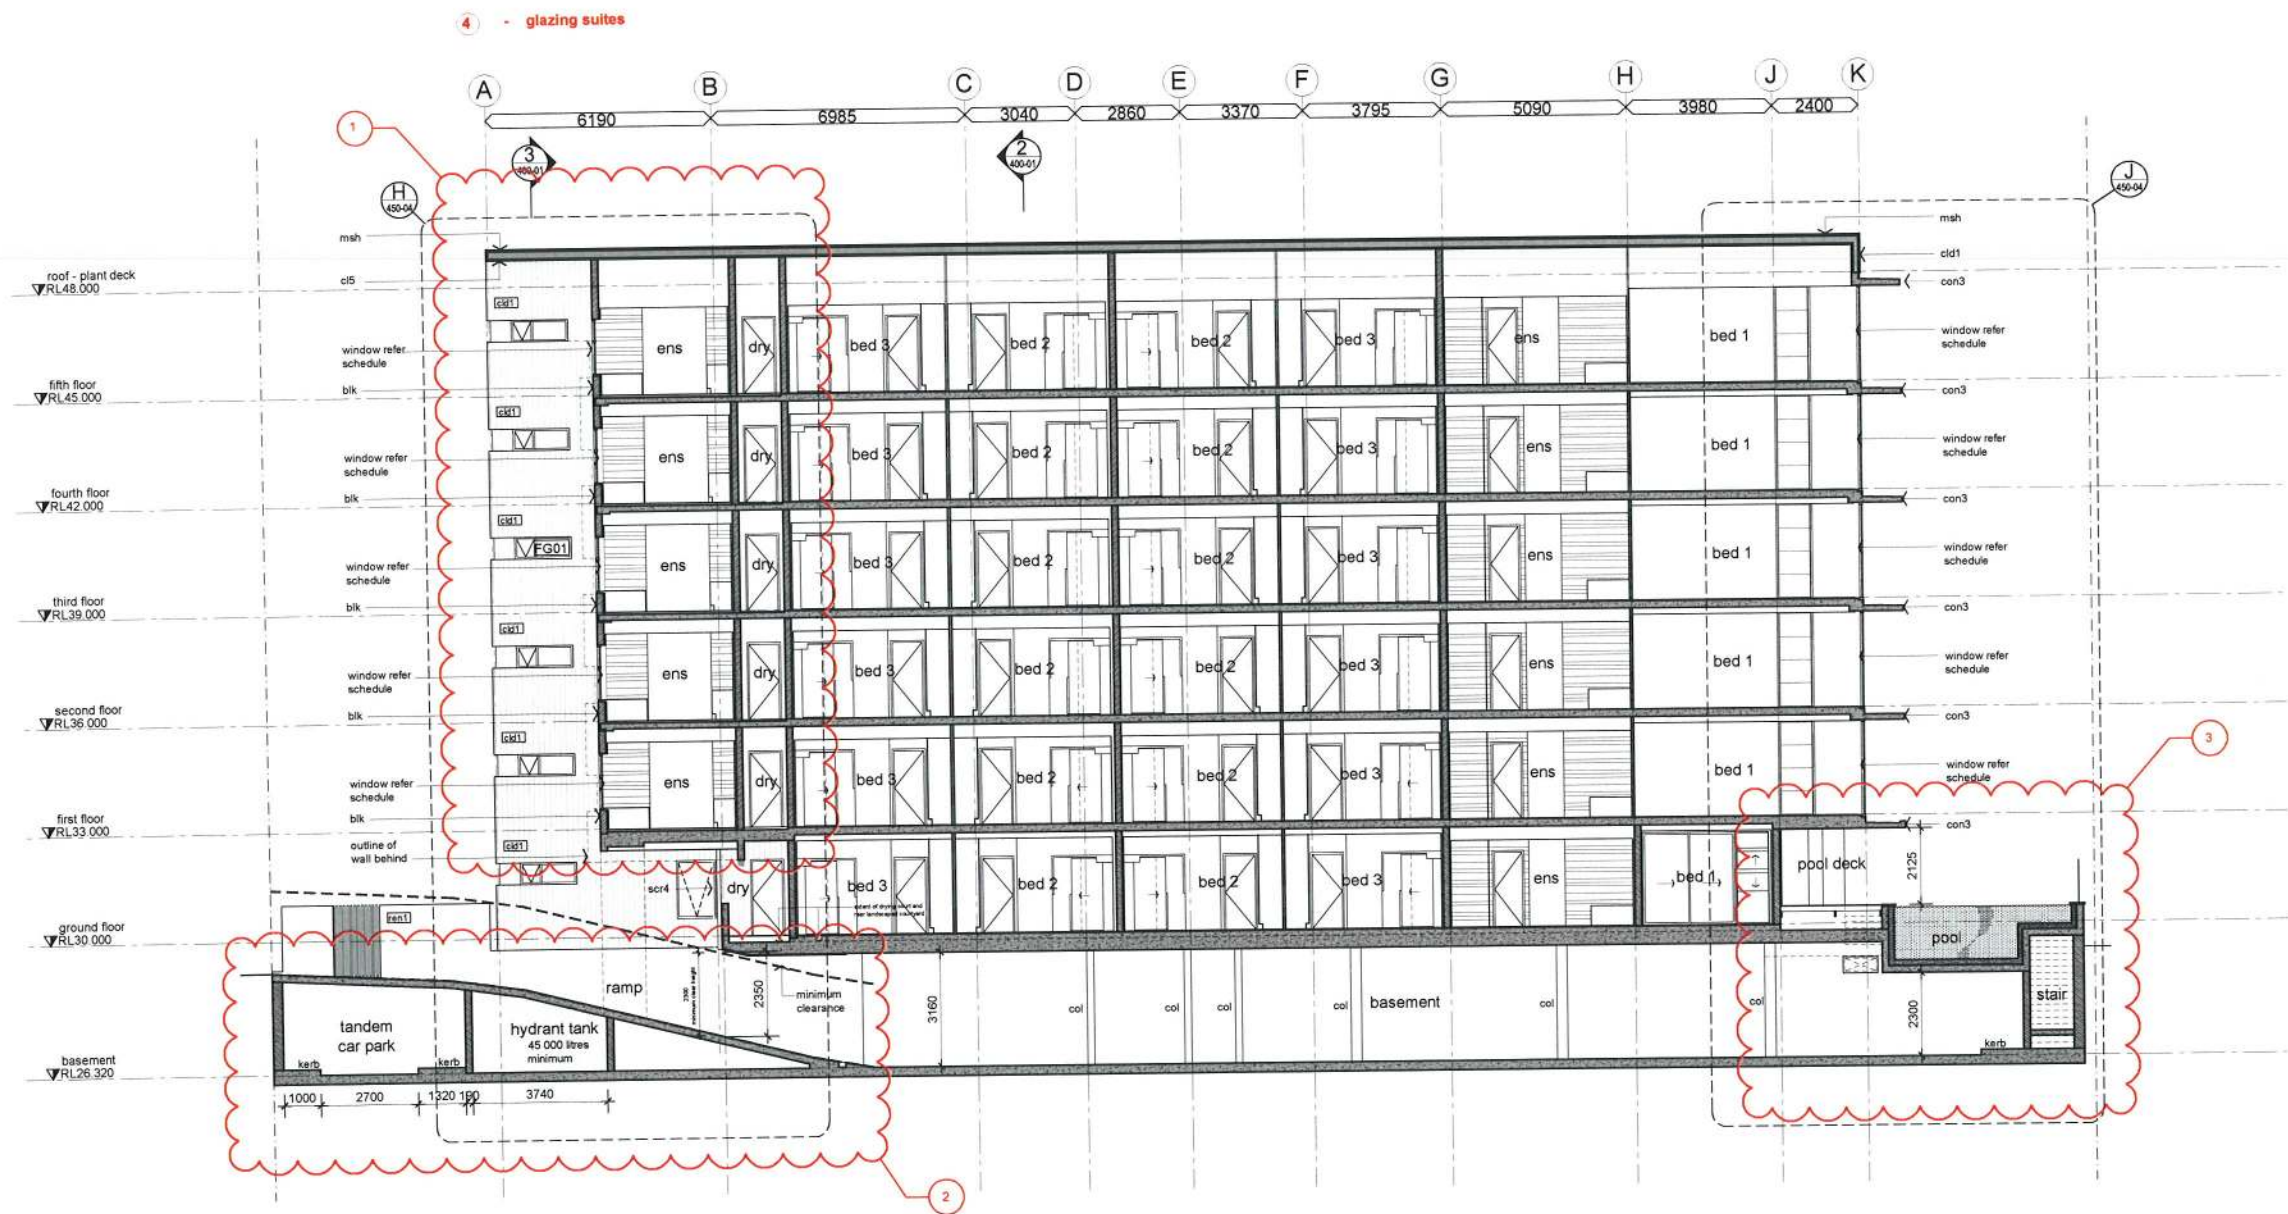

unit key plan
issued for approval

PROJECT
3-5 Tweed Heads Terrace
Tweed Heads
NSW

CLIENT
Consolidated Properties
Level 12
344 Queen Street
Brisbane, Queensland
4000

DRAWING NAME
section A-A


100mm LINE @ A1		Scale	1:100
APPROVED PROJECT DIRECTOR	REVIEWED PROJECT MANAGER	DRAWN	SM
		DESIGN REVIEW	SSR
AF PROJECT No 2844		A1 at plot 1:1	




SCOPE	DISCIPLINE	STAGE	DWG No.	REV.
-	A	CD	400-00	K

DISCLAIMER
Do not scale from drawings. Dimensions are to be checked on site prior to commencement of work. Discrepancies to be brought to the attention of the author.
ELECTRONIC DRAWINGS
Electronic drawings are uncontrolled documents and are issued for information only. Any dimensions not nominated must be referred to the Architect for confirmation.
COPYRIGHT
The concepts and information contained in this document are the copyright of Arkhefield. Use or copying of the document in whole or in part without the written permission of Arkhefield constitutes an infringement of copyright.


REV	DATE	ISSUE	DRAWN	CHECKED
A	11.07.07	CLIENT REVIEW	LH	SL
B	27.07.07	DA SUBMISSION	LH	SL
C	10.08.07	BUILDING AMENDMENTS	LH	SL
D	24.08.07	REVISED SUBMISSION	LH	SL
E	20.12.07	BUILDING REVISIONS	LH	SL
F	14.01.08	REVISED DA ISSUE	LH	SL
G	10.03.08	REVISED DA ISSUE	SM	SL
H	28.03.08	PRELIMINARY ENERGY EFFICIENCY REVIEW	SSR	SSR
J	10.04.08	PRELIMINARY ENERGY EFFICIENCY ASSESSMENT	SSR	SSR
K	12.05.08	PRELIMINARY DD CO-ORDINATION ISSUE	SSR	SSR
L	07.07.08	DESIGN DEVELOPMENT ISSUE	SM	SSR
M	27.08.08	SECTION 90 ISSUE	SSR	SSR

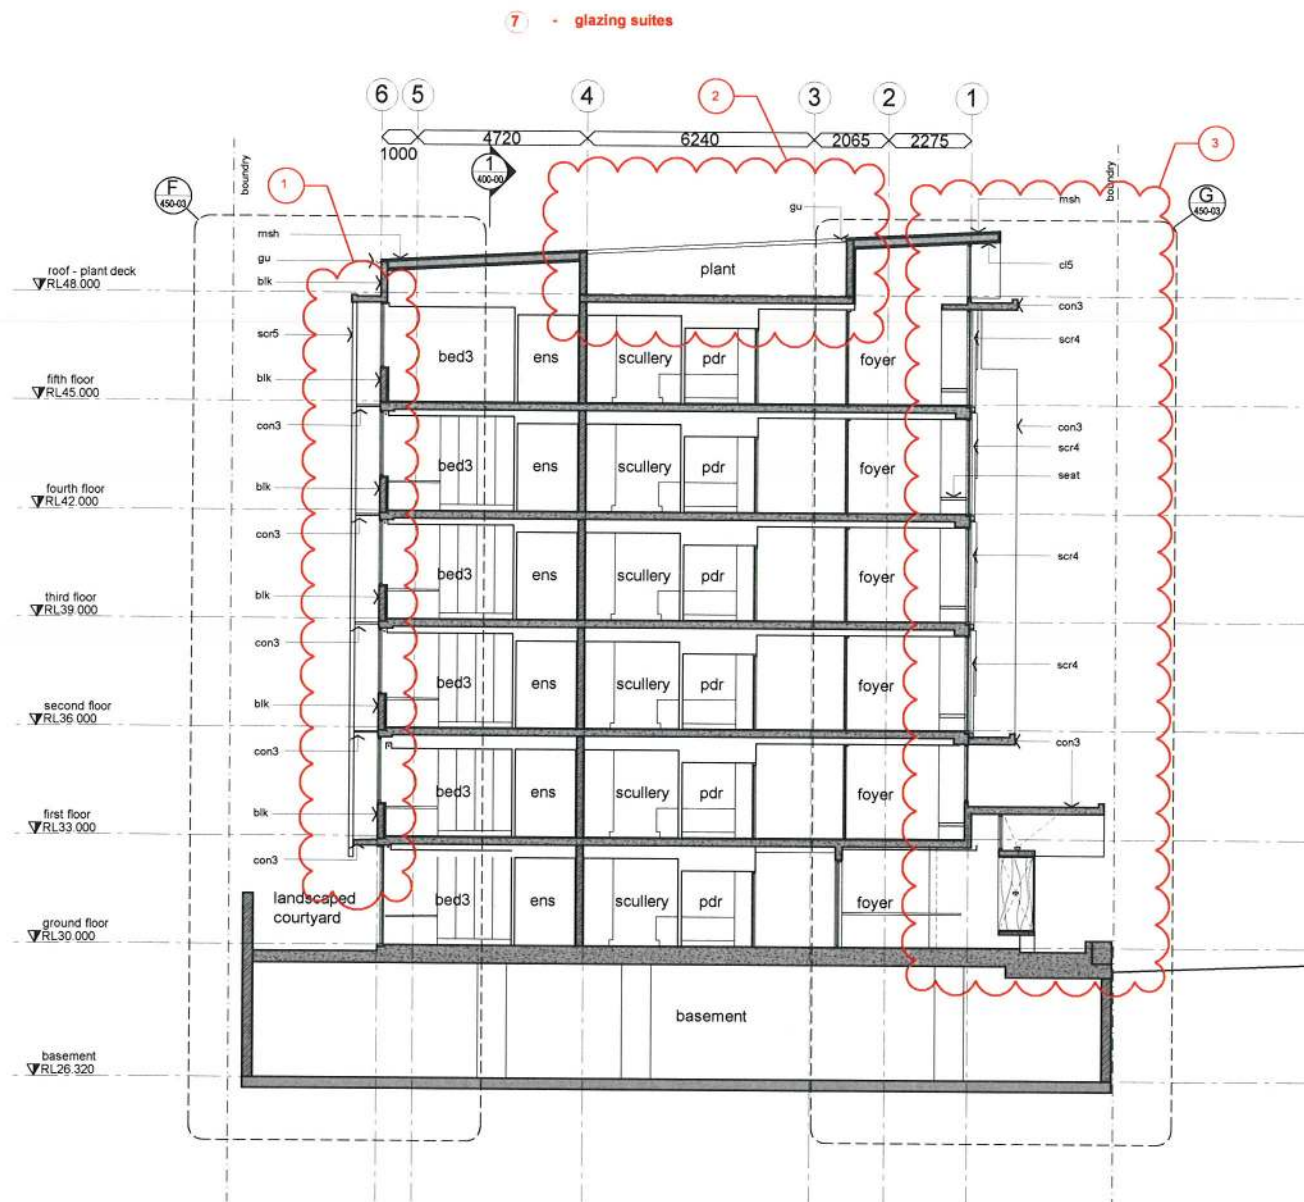

02 South East Section
400-01/ 1:200

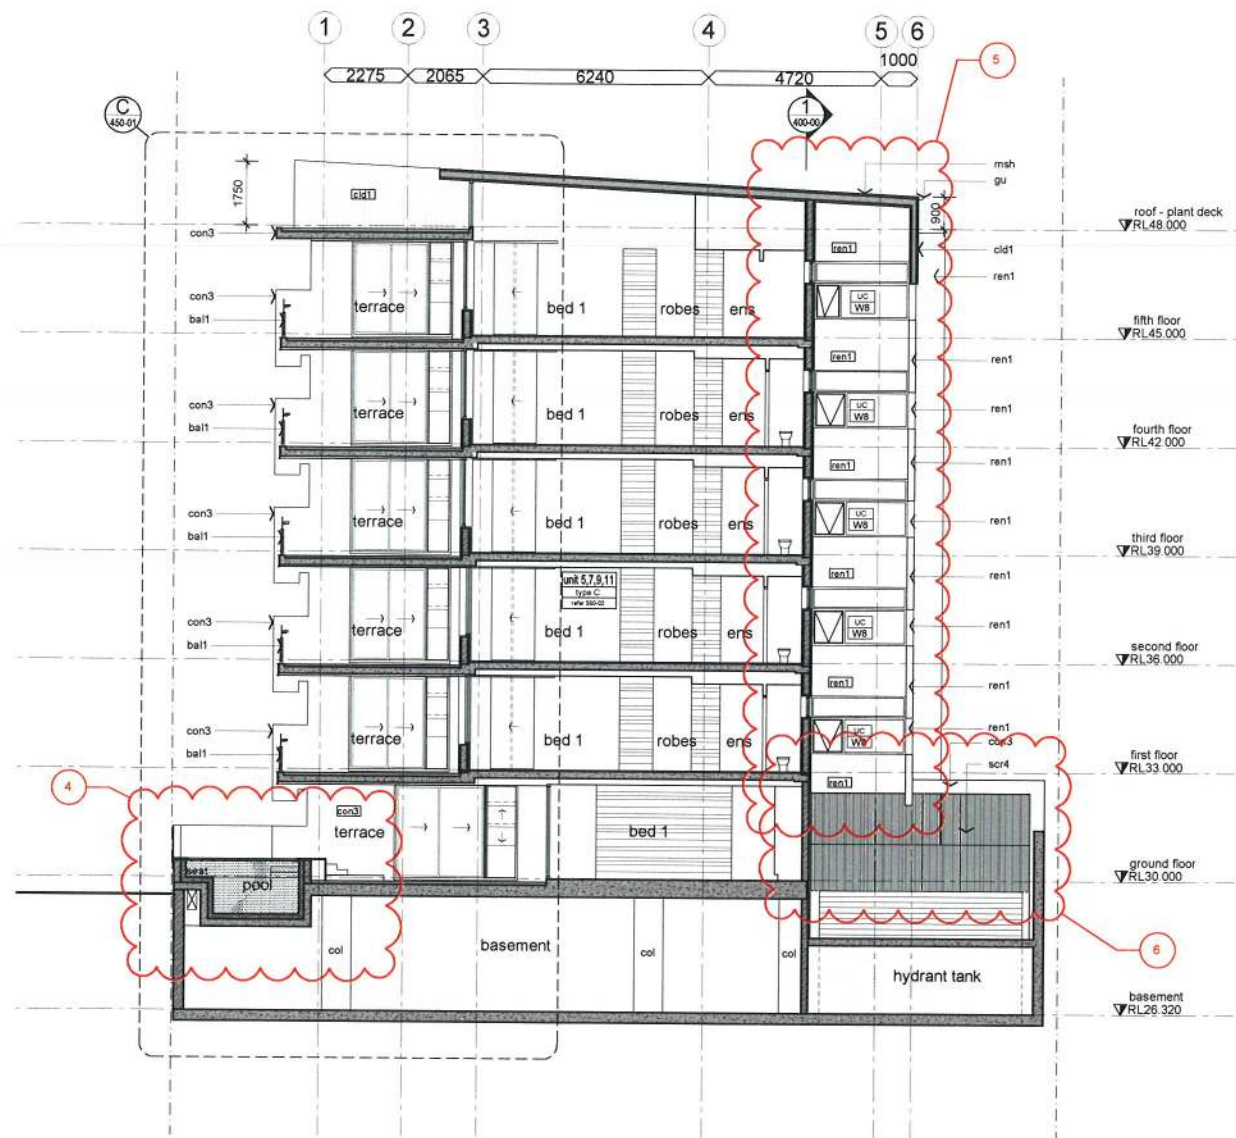

03 North West Section
400-01/ 1:200

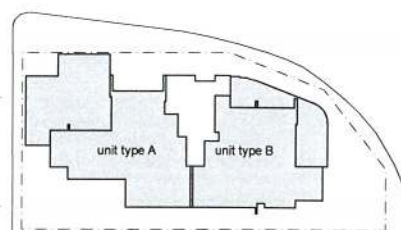

unit key plan

issued for approval

PROJECT
3-5 Tweed Heads Terrace
Tweed Heads
NSW

CLIENT
Consolidated Properties
Level 12
344 Queen Street
Brisbane, Queensland
4000

DRAWING NAME
section B-B & C-C

100mm LINE @ A1		Scale: 1:100
APPROVED PROJECT DIRECTOR	REVIEWED PROJECT MANAGER	DRAWN SM
		DESIGN REVIEW SSR
AF PROJECT No 2844		A1 at plot 1:1



SCOPE	DISCIPLINE	STAGE	DWG No.	REV.
-	A	CD	400-01	M

SCOPE	-
DISCIPLINE	A
STAGE	CD
DWG No.	650-00
REV.	B

ARCHITECT
413 Adelaide St Brisbane 4000
P (07) 3821 8888
F (07) 3821 8888
a.m.a.t. architectural.com.au

APPROVED	PROJECT DIRECTOR	PROJECT MANAGER	DESIGN REVIEW	SSR	A1
SM					
1:10					

issued for approval

PROJECT

3-5 Tweed Heads Terrace
Tweed Heads
NSW

CLIENT


Consolidated Properties
Level 12
344 Queen Street
Brisbane, Queensland
4000

DRAWING NAME

screen details

sheet 1

2844

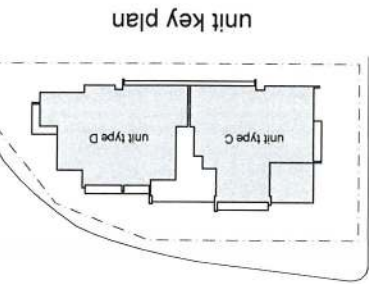

REV	DATE	ISSUE	CHECKED	DRAWN	SSR
A	17.08.06	Issued for information	SM	SSR	
B	27.08.06	SECTION 96 ISSUE	SSR	SSR	

Do not scale from drawings. Dimensions are to be checked on site prior to commencement of work. Discrepancies are to be checked on site prior to commencement of work. Discrepancies are to be checked on site prior to commencement of work.

DISCLAIMER

The copyright and information contained in this document are the copyright of ARCHITECT. Any dimensions not nominated must be referred to the Architect for confirmation. Electronic Drawings are uneditable documents and are issued for information only. 

