


APPENDIX B – Approved Plans (Arkhefield)

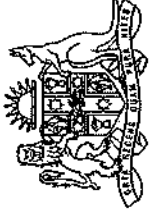

NSW GOVERNMENT
Department of Planning

19 June 2008

Our ref: MP 07_0056

Contact: Sally Munk
Phone: (02) 9228 6498
Fax: (02) 9228 6540

Adam Smith
Director
Planit Consulting
PO Box 1623
KINGSLIFF NSW 2487

Dear Mr Smith,

**RE: Major Project Application MP 07_0056 – 6 Storey Residential Apartment Building,
3-5 Tweed Terrace, Tweed Heads (Lots A and B in DP 407809)**

I refer to the above Major Project application lodged with the Department on 23-June-2008.


I am writing to inform you that the application has been granted consent, subject to conditions. The consent is on the basis of the attached Notice of Determination. A copy of the endorsed plans in accordance with the consent is also attached for your information.

Please note the development consent operates from the date of this letter.


Should you have any enquiries regarding the above matter, please contact Sally Munk on 9228 6498 or email @planning.nsw.gov.au.

Yours sincerely,


Heather Warton
Director, Coastal Assessment

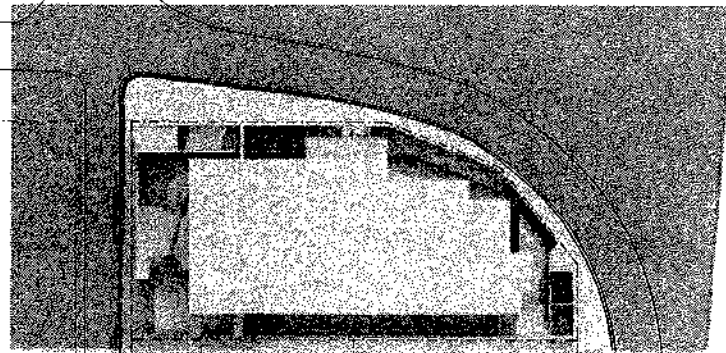

June - 8am

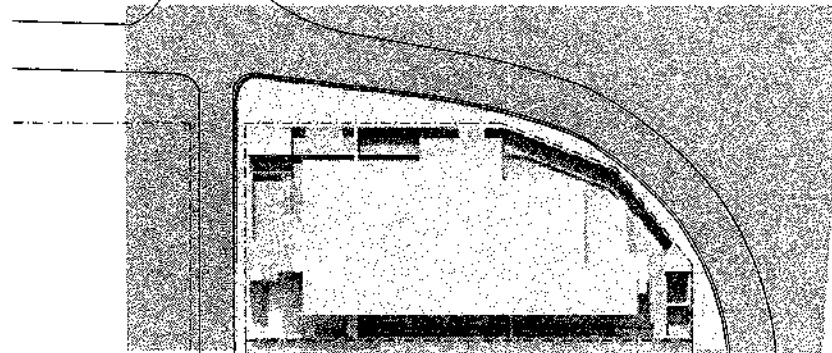

June - 10am

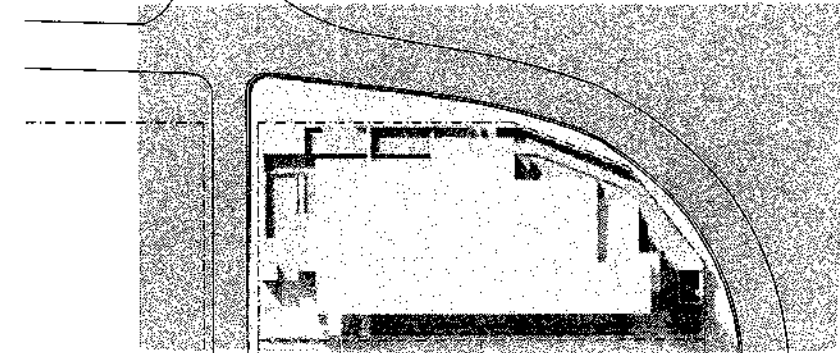


June - 12am




Department of
Planning

Major Project Number: 07_0056, approved on 16 June 2008 by the Minister, in accordance with the Environmental Planning & Assessment Act 1979, subject to conditions of approval.
Signed: *[Signature]*

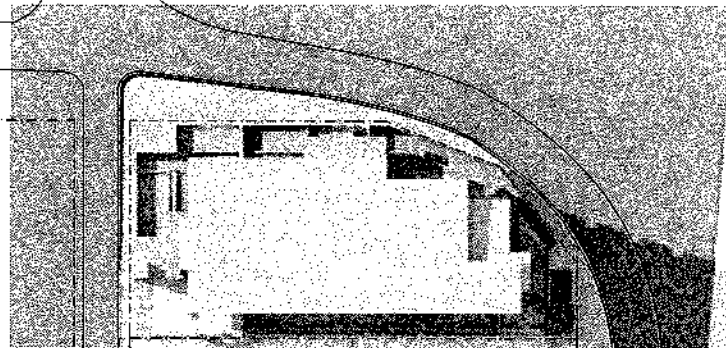

June - 2pm

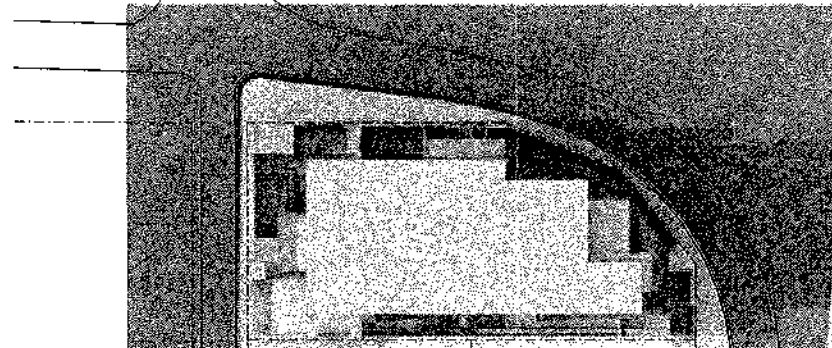

June - 4pm

NB: times shown in AEDT,
No shadows by 6pm

shadow studies

100mm LINE @ A3 10mm scale 1 NTS



Do not scale from drawings. Dimensions are to be checked on site prior to commencement of work. Discrepancies to be brought to the attention of the author.
Electronic drawings are uncontrolled documents and are issued for information only. Any dimensions not nominated must be referred to the Architect for confirmation.
The concepts and information contained in this document are the copyright of Arkhefield. Use or copying of the document in whole or in part without the written permission of Arkhefield constitutes an infringement of copyright.

APPROVED	REV	DATE	ISSUE
REVIEWED	A	27.07.07	DA SUBMISSION
	B	07.01.08	REVISED HEIGHT
	C	22.01.08	BOUNDARIES ADDED
	D	02.04.08	SHADOW STUDIES TIMES ADDED
DRAWN	LH		

DRAWN	CHECK
LH	SL
MS	SL
MS	SL
SM	SL

AP PROJECT No: 2844
PROJECT
D'bah Apartments
3-5 tweed terrace
TWEED HEADS

CLIENT
D'bah Project Pty Ltd

DRAWING NAME
Shadow Studies
june




416 Adelaide St Brisbane 4000
p (07) 3631 8150 f (07) 3631 8336
e-mail: info@arkhefield.com.au

A3


SCOPE	DISC	PHASE	DWG No.	REV.
A	DA	100-10	D	

Department of
Planning


Major Project Number: 07_0056, approved on 16 June 2008 by
the Minister, in accordance with the Environmental Planning &
Assessment Act 1979, subject to conditions of approval.
Signed: 

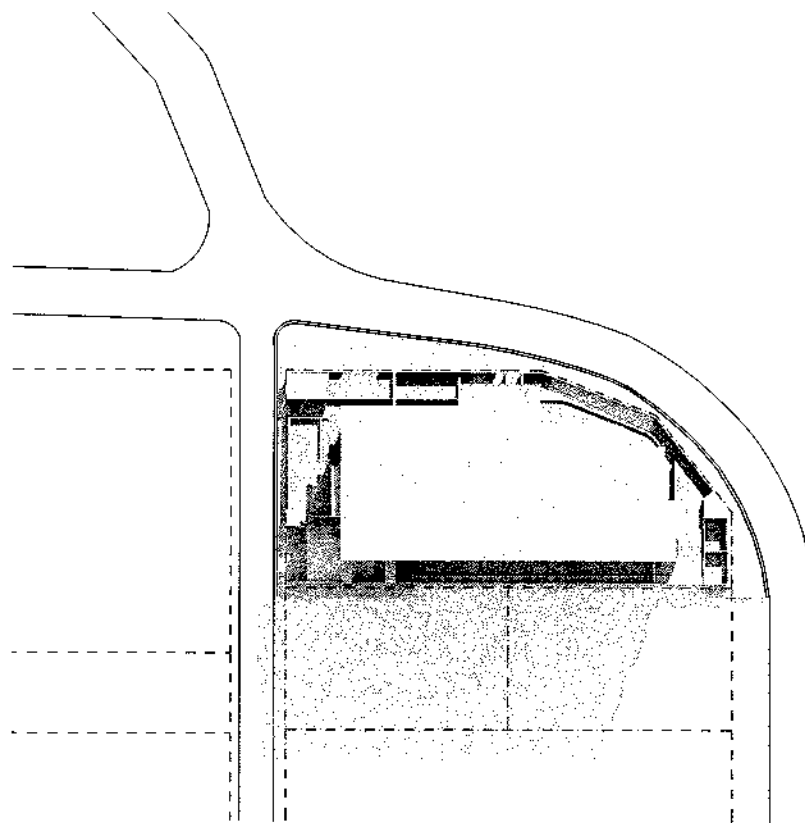

September - 9am

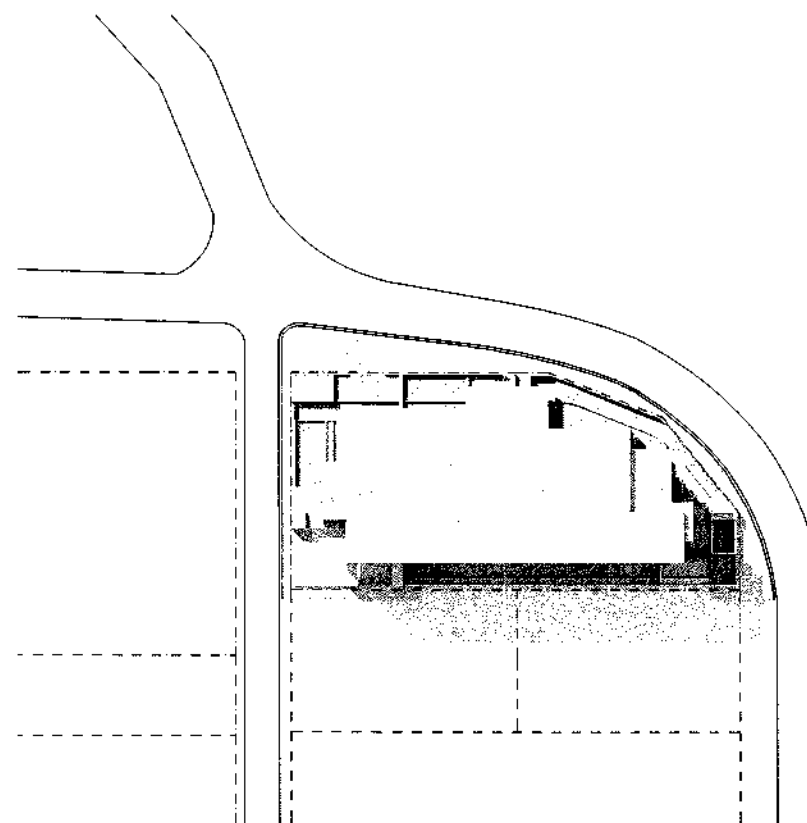

September - 12 noon

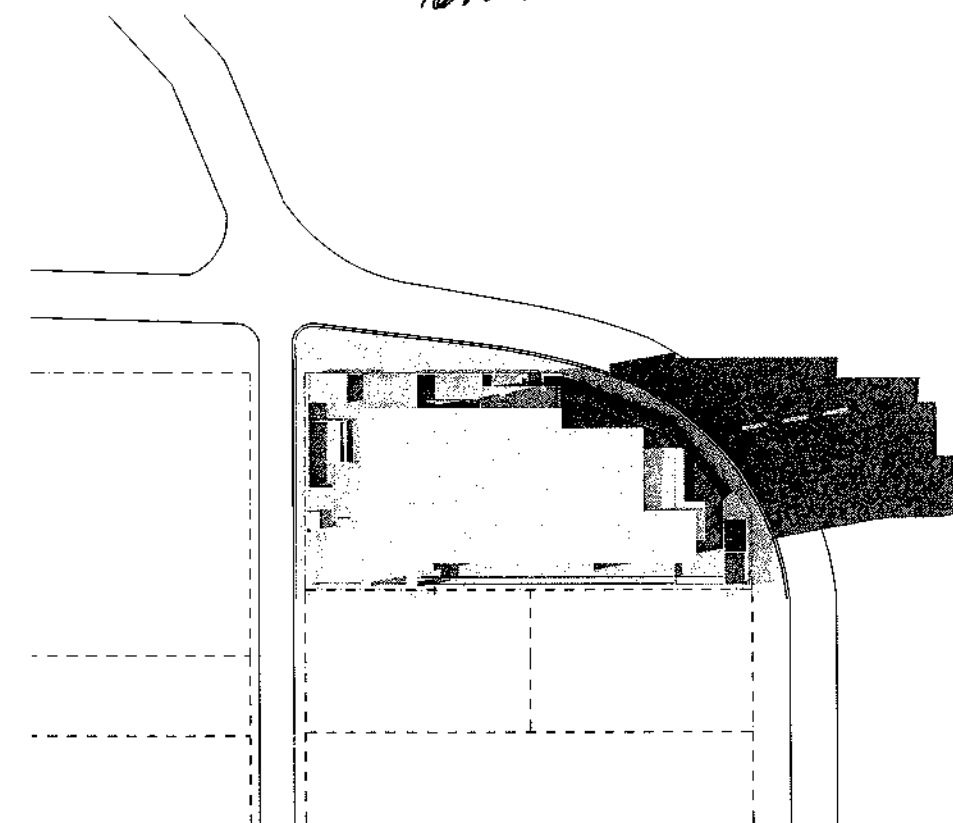

September - 3pm

NB: times shown in AEDT

shadow studies



Do not scale from drawings. Dimensions are to be checked on site prior to commencement of work. Discrepancies to be brought to the attention of the author.
Electronic drawings are uncontrolled documents and are issued for information only. Any dimensions not nominated must be referred to the Architect for confirmation.
The concepts and information contained in this document are the copyright of Arkhefield. Use or copying of the document in whole or in part without the written permission of Arkhefield constitutes an infringement of copyright.

APPROVED	REV	DATE	ISSUE	DRAWN	CHECK	AF PROJECT No: 2844
REVIEWED	A	27.07.07	DA SUBMISSION	LH	SL	PROJECT D'bah Apartments 3-5 tweed terrace TWEED HEADS
	B	07.01.08	REVISED HEIGHT	MS	SL	
	C	22.01.08	BOUNDARIES ADDED	MS	SL	
DRAWN				LH		

CLIENT	DRAWING NAME
D'bah Project Pty Ltd	Shadow Studies
	september



418 Adelaide St Brisbane 4000
p (07) 3831 8450 f (07) 3831 8336
e-mail: info@arkhefield.com.au

SCOPE	DISC	PHASE	DWG No.	REV.
	A	DA	100-11	C

A3

100mm LINE @ A3





100mm

scale: NTS



Major Project Number: **07_0056**, approved on **16 June 2008** by the Minister, in accordance with the Environmental Planning & Assessment Act 1979, subject to conditions of approval.
Signed: 

Signed

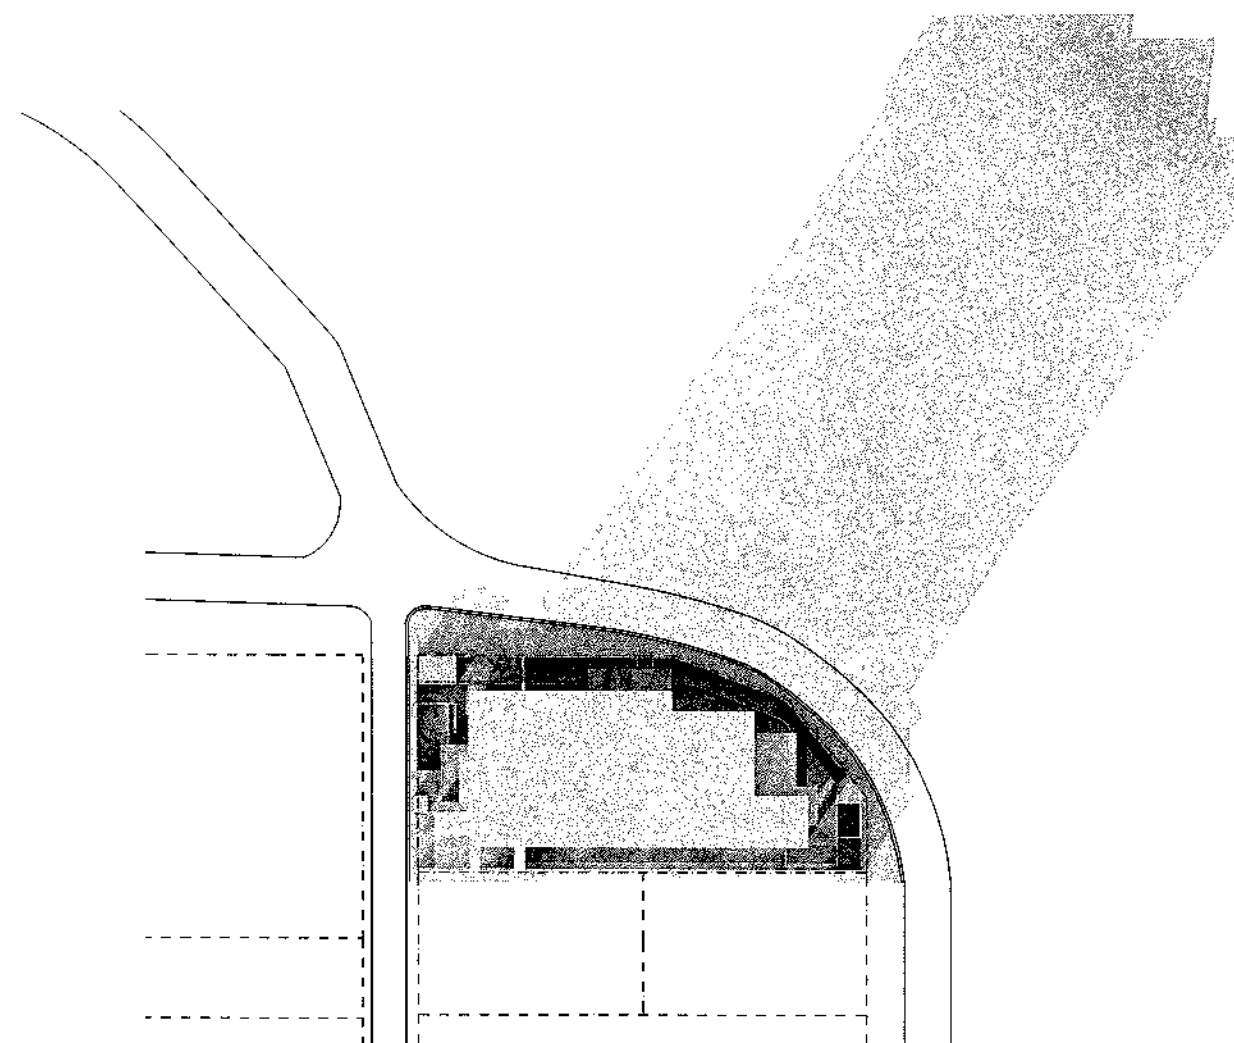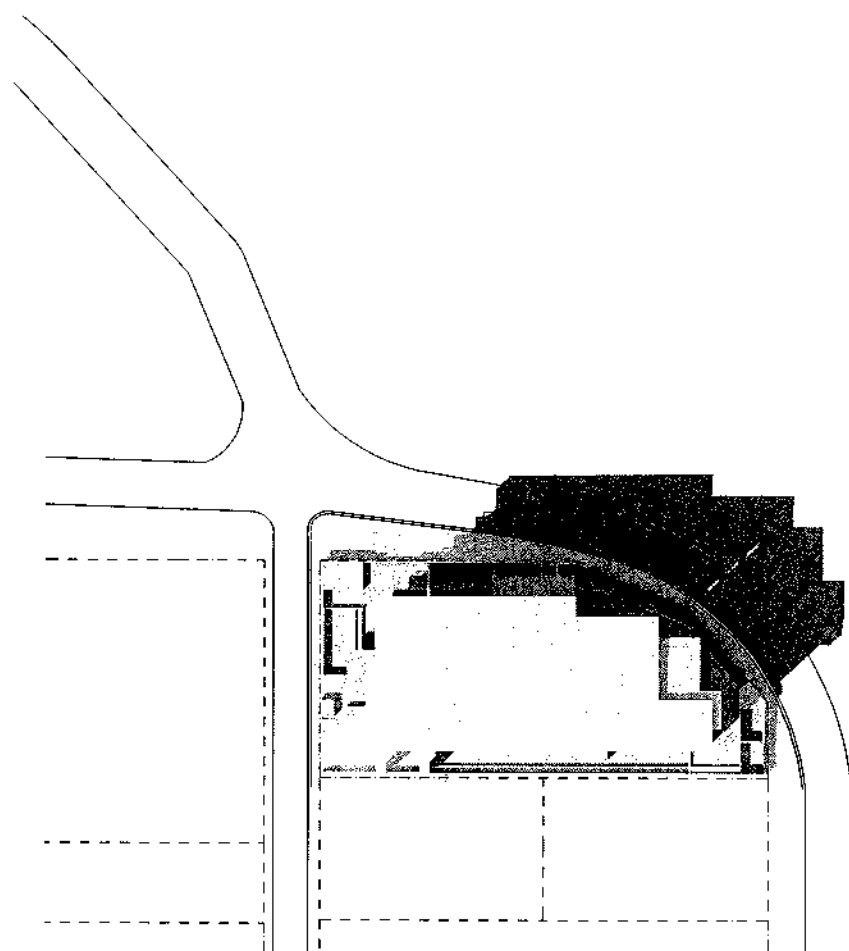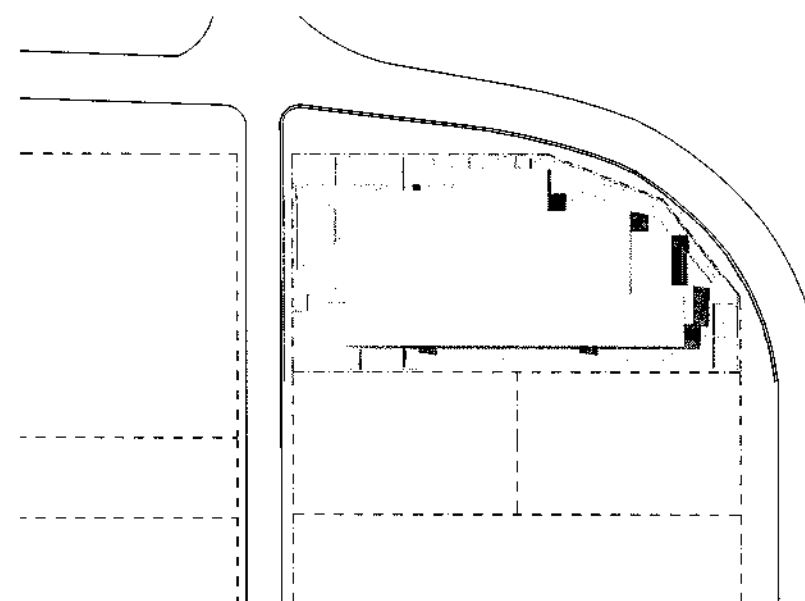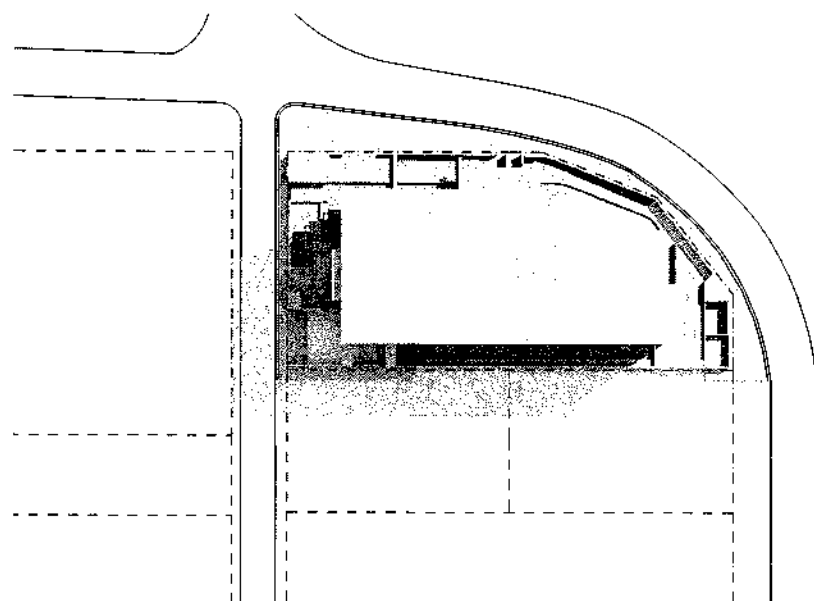

NB: times shown in AEDT
shadow studies



Do not scale from drawings. Dimensions are to be checked on site prior to commencement of work. Discrepancies to be brought to the attention of the author.

Electronic drawings are uncontrolled documents and are issued for information only. Any dimensions not nominated must be referred to the Architect for confirmation.

The contents and information contained in this document are the copyright of Arkhefield. Use or copying of the document in whole or in part without the written permission of Arkhefield constitutes an infringement of copyright.

APPROVED	REV	DATE	ISSUE	DRAWN	CHECK
REVIEWED	A	27.07.07	DA SUBMISSION	LH	SL
	B	07.01.08	REVISED HEIGHT	MS	SL
	C	22.01.08	BOUNDARIES ADDED	MS	SL
DRAWN					
LH					

AF PROJECT No: 2844

PROJECT
D'bah Apartments
3-5 tweed terrace
TWEED HEADS

CLIENT

D'bah Project Pty Ltd

DRIVING NAME

Shadow Studies

418 Adelaide St Brisbane 4000
p (07) 3831 8180 f (07) 3831 8336
e-mail: info@arkhefield.com.au


ARKHEFIELD


A3

SCOPE	DISC	PHASE	DWG No.	REV
	A	DA	100-12	C


Department of
Planning

Major Project Number: 07_0056, approved on 16 June 2008 by
the Minister, in accordance with the Environmental Planning &
Assessment Act 1979, subject to conditions of approval.


Signed:

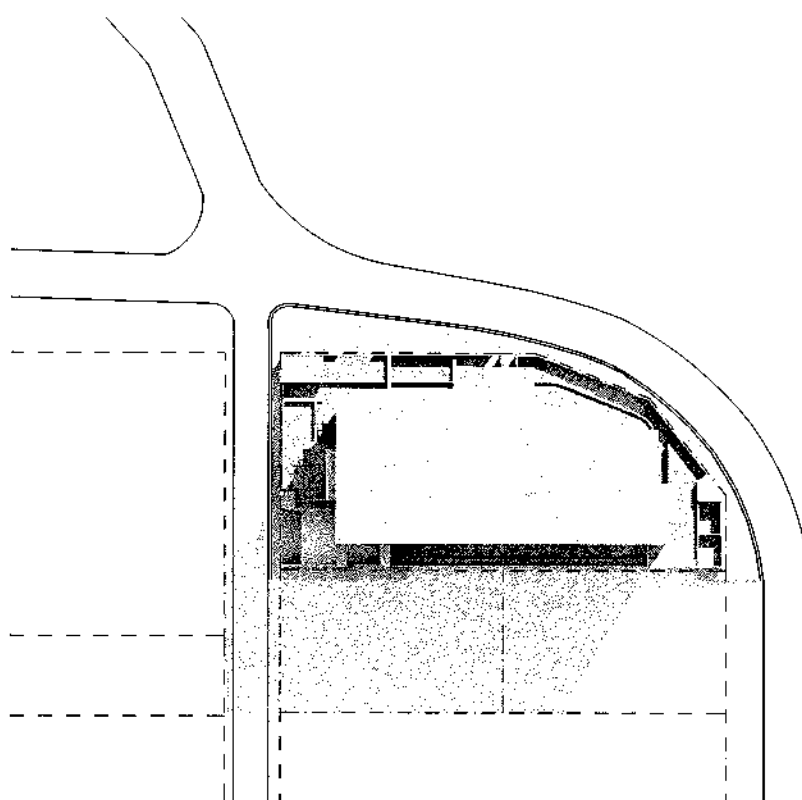

March - 10am

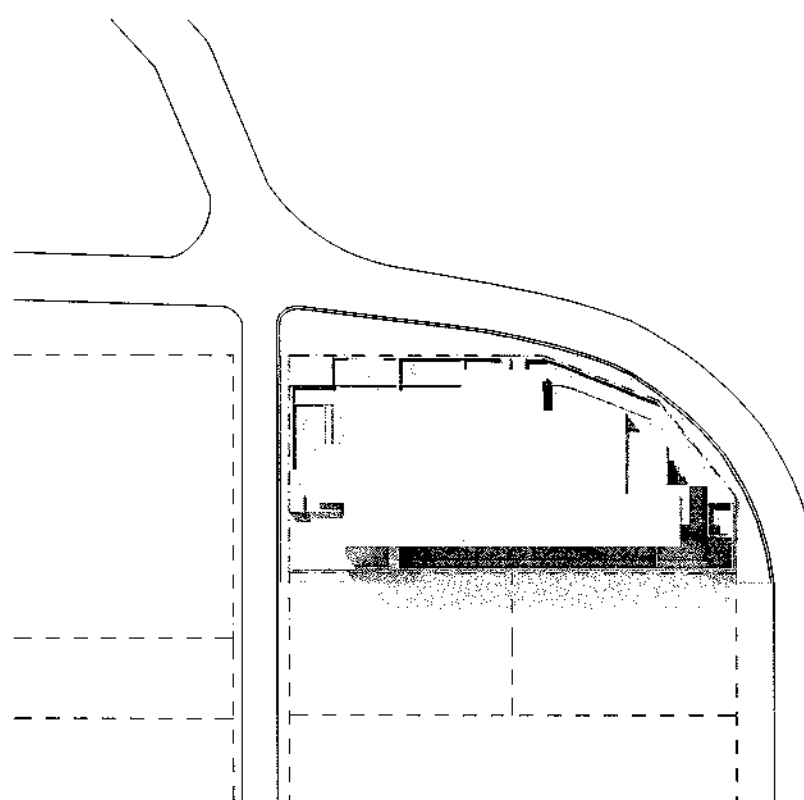

March - 1pm

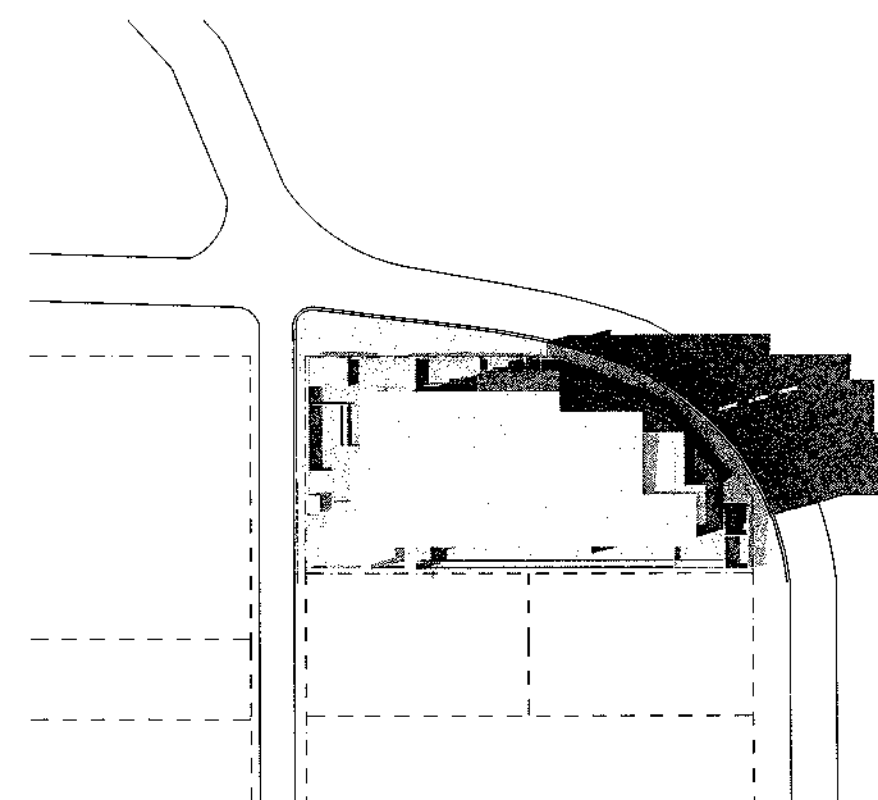

March - 4pm

NB: times shown in AEDT

shadow studies




Do not scale from drawings. Dimensions are to be checked on site prior to commencement of work. Discrepancies to be brought to the attention of the author.

Electronic drawings are uncontrolled documents and are issued for information only. Any dimensions not nominated must be referred to the Architect for confirmation.

The concepts and information contained in this document are the copyright of Arkhefield. Use or copying of the document in whole or in part without the written permission of Arkhefield constitutes an infringement of copyright.

APPROVED	REV	DATE	ISSUE	DRAWN	CHECK	AF PROJECT No: 2844
REVIEWED	A	27.07.07	DA SUBMISSION	LH	SL	PROJECT D'bah Apartments 3-5 tweed terrace TWEED HEADS
	B	07.01.08	REVISED HEIGHT	MS	SL	
	C	22.01.08	BOUNDARIES ADDED	MS	SL	
DRAWN				LH		

CLIENT	DRAWING NAME	418 Adelaide St Brisbane 4000 p (07) 3831 5160 f (07) 3831 5336 e-mail: info@arkhefield.com.au	A3
D'bah Project Pty Ltd	Shadow Studies march		
SCOPE	DISC	PHASE	DWG No.
	A	DA	100-09
			REV. C

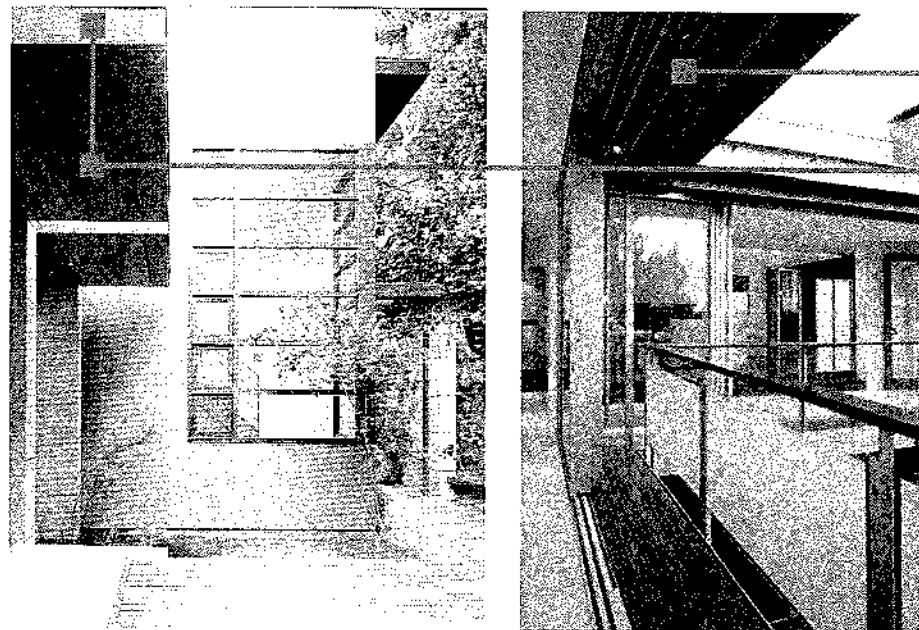

TIMBER SOFFITS & COPPER TRIM


soffits to the terraces are clad in recycled timber harwood and finished with a copper trim. This feature compliments the interiors and creates a 'textured layering' in the appearance of the building, giving it a doemstic 'beachside' feel.



FACADE CLADDING


the lightweight vertically grooved cladding is responsive to the buildings beach environment whilst providing a juxtaposition to the textured elements of the natural stones & timbers. this material creates a crisp and clean wrap within which the simple & white frame of the building is contained.

distinctively unique
The use of white frame

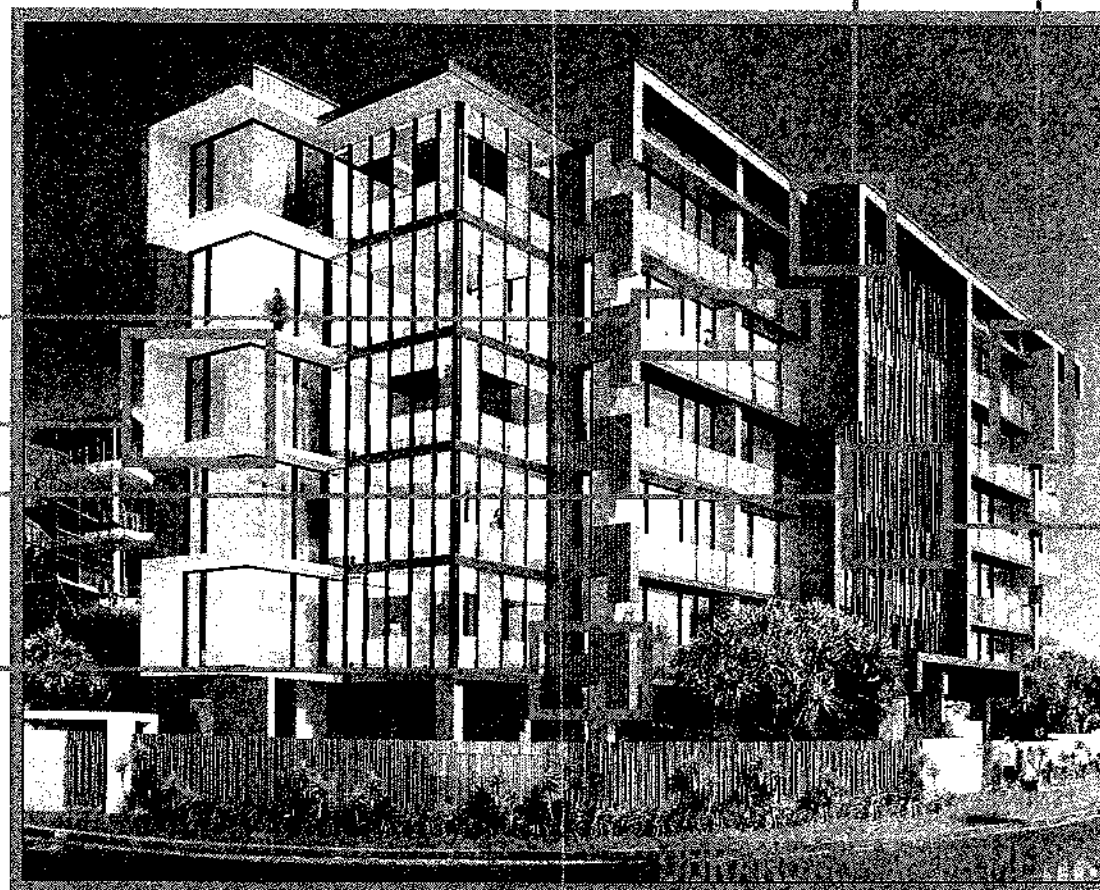


STONE CLADE

A limited extent of natural stone cladding highlights the structural components of the building whilst creating a unique juxtaposition within the simple building fabric. The stone colour was selected as a direct reference from the adjacent beaches and their implied natural colours.

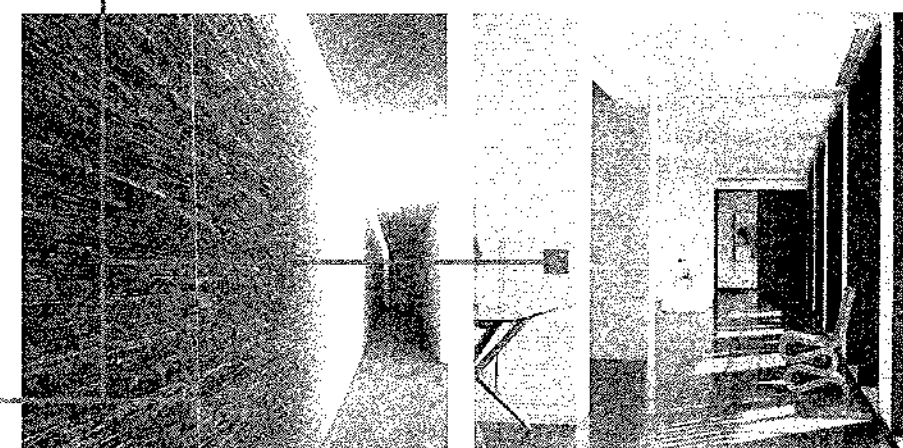

TIMBER SCREEN

The recycled harwood timber screen is vertically arranged and designed to accommodate mixed depths providing a unique detail and sense of variation. The enviromentally sustainable screen performs several functions whilst preserving the aesthetic, including maintaining privacy and sufficiently minimizing solar heat gain.

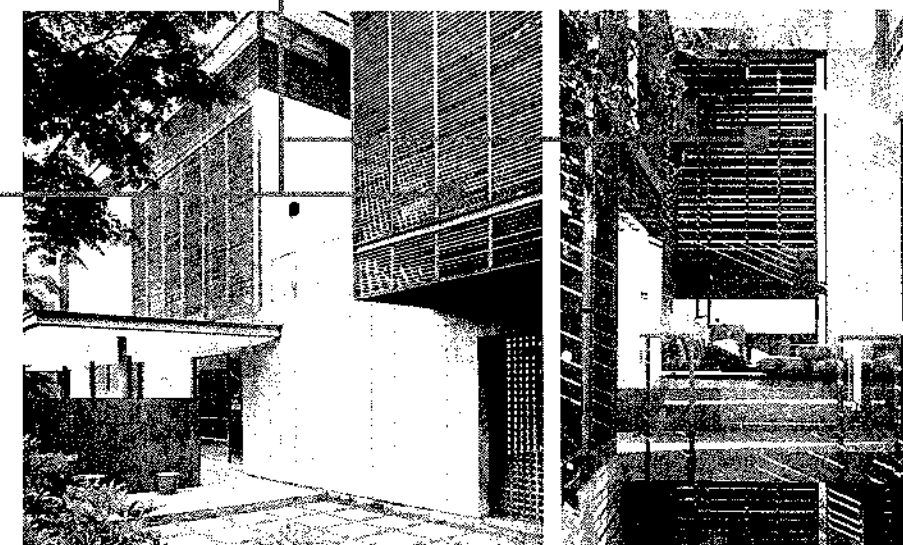

FEATURE COLOURS

paint colours featured on the exterior of the building include dulux 'rogue' and dulux 'vivid white' which compliment the natural timbers and stones utilised on the buildings exterior to create a 'light' and substantially white appearance to the building as shown in the above example.

Do not scale from drawings. Dimensions are to be checked on site prior to commencement of work. Discrepancies to be brought to the attention of the author.
Electronic drawings are uncontrolled documents and are issued for information only. Any dimensions not nominated must be referred to the Architect for confirmation.
The concepts and information contained in this document are the copyright of Arkhefield. Use or copying of the document in whole or in part without the written permission of Arkhefield constitutes an infringement of copyright.

APPROVED	REV	DATE	ISSUE	DRAWN	CHECK	AF PROJECT No: 2844
	B	22.10.07	INFORMATION	LH	SL	PROJECT
REVIEWED						D'bah Apartments
DRAWN						3-5 tweed terrace
LH						TWEED HEADS

CLIENT
D'bah Project Pty Ltd

DRAWING NAME
Reference Images
external

ARKHEFIELD

418 Adelaide St Brisbane 4000
p (07) 3831 8150 f (07) 3831 8336
e-mail: info@arkhefield.com.au

SCOPE	DISC	PHASE	DWG No.	REV.
A	DA	100-13	B	

A3

100mm LINE @ A3

10mm

scale 1

1:200



Major Project Number: 07_0056, approved on 16 June 2008 by the Minister, in accordance with the Environmental Planning & Assessment Act 1979, subject to conditions of approval.

Signed: *[Signature]*



aerial montage

100mm LINE G A3

10mm

scale 1

1:200

Do not scale from drawings. Dimensions are to be checked on site prior to commencement of work. Discrepancies to be brought to the attention of the author.
Electronic drawings are uncontrolled documents and are issued for information only. Any dimensions not nominated must be referred to the Architect for confirmation.
The concepts and information contained in this document are the copyright of Arkhefield. Use or copying of the document in whole or in part without the written permission of Arkhefield constitutes an infringement of copyright.

APPROVED	REV	DATE	ISSUE	DRAWN	CHECK
REVIEWED	A	27.07.07	DA SUBMISSION	LH	SL
	B	28.08.07	Revised for DA SUBMISSION	LH	SL
	C	14.01.08	REVISED DA ISSUE	DA	SL
DRAWN					
LH					

AF PROJECT No 1 2844

PROJECT
D'bah Apartments
3-5 tweed terrace
TWEED HEADS

CLIENT

D'bah Project Pty Ltd

DRAWING NAME

Aerial Montage
site context



418 Adelaide St Brisbane 4000
p (07) 3831 6160 f (07) 3831 6336
e-mail: info@arkhefield.com.au

A3

SCOPE	DISC	PHASE	DWG No.	REV.
	A	DA	100-15	C



Department of
Planning

Major Project Number: 07_0056, approved on 16 June 2008 by
the Minister, in accordance with the Environmental Planning &
Assessment Act 1979, subject to conditions of approval.

Signed: 



south east perspective

100mm LINE & A3

10mm

scale 1

1:200

Do not scale from drawings. Dimensions are to be checked on site prior to commencement of work. Discrepancies to be brought to the attention of the author.
Electronic drawings are uncontrolled documents and are issued for information only. Any dimensions not nominated must be referred to the Architect for confirmation.
The concepts and information contained in this document are the copyright of Arkhefield. Use or copying of the document in whole or in part without the written permission of Arkhefield constitutes an infringement of copyright.

APPROVED	REV	DATE	ISSUE	DRAWN	CHECK
REVIEWED	A	27.07.07	DA SUBMISSION	LH	SL
	B	28.08.07	Revised for DA SUBMISSION	LH	SL
	C	14.01.08	REVISED DA ISSUE	DA	SL
DRAWN				LH	

AF PROJECT No 2844

PROJECT
D'bah Apartments
3-5 tweed terrace
TWEED HEADS

CLIENT

D'bah Project Pty Ltd

DRAWING NAME

Perspective Image
south east



ARKHEFIELD

418 Adelaide St Brisbane 4000
P (07) 3839 8150 F (07) 3831 8338
e-mail: info@arkhefield.com.au

A3


SCOPE	DISC	PHASE	DWG No.	REV.
	A	DA	100-16	C



Department of
Planning

Major Project Number: 07_0056, approved on 16 June 2008 by the Minister, in accordance with the Environmental Planning & Assessment Act 1979, subject to conditions of approval.

Signed:

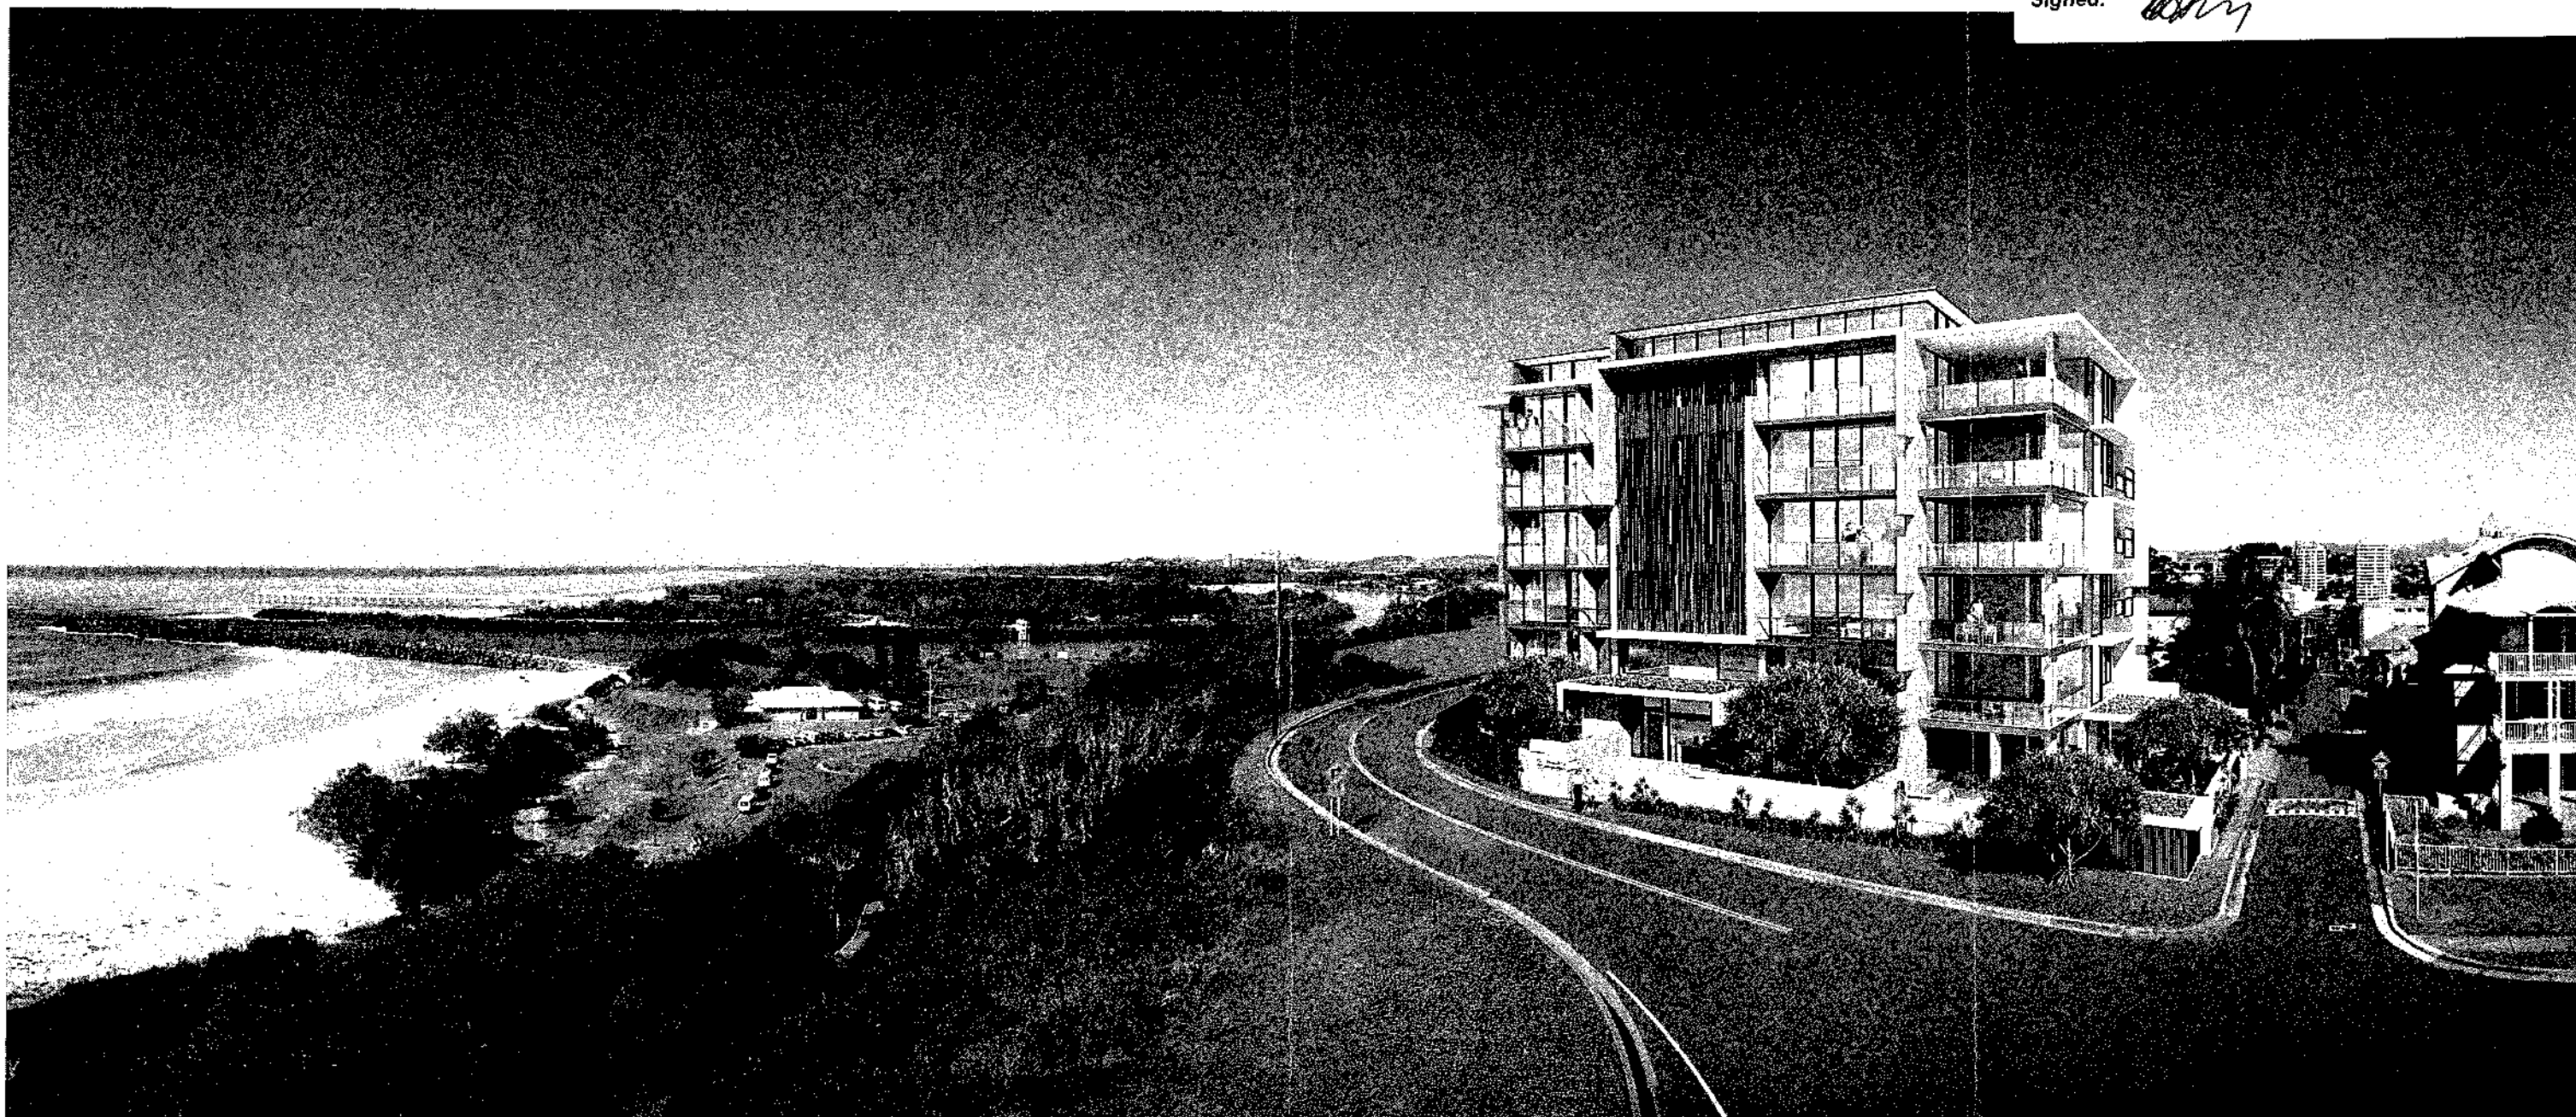

northern perspective

100mm LINE @ A3

10mm

scale 1:

1:200

Do not scale from drawings. Dimensions are to be checked on site prior to commencement of work. Discrepancies to be brought to the attention of the author.
Electronic drawings are uncontrolled documents and are issued for information only. Any dimensions not nominated must be referred to the Architect for confirmation.
The concepts and information contained in this document are the copyright of Arkhefield. Use or copying of the document in whole or in part without the written permission of Arkhefield constitutes an infringement of copyright.

APPROVED	REV	DATE	ISSUE	DRAWN	CHECK
	A	27.07.07	DA SUBMISSION	LH	SL
	B	28.08.07	Revised for DA SUBMISSION	LH	SL
	C	14.01.08	REVISED DA ISSUE	DA	SL
DRAWN					
LH					

AF PROJECT No: 2844

PROJECT

D'bah Apartments

3-5 tweed terrace
TWEED HEADS

CLIENT

D'bah Project Pty Ltd

DRAWING NAME

Perspective Image

northern



410 Adelaide St Brisbane 4000
p (07) 3831 8150 f (07) 3831 8138
e-mail: info@arkhefield.com.au

A3


SCOPE	DISC	PHASE	DWG No.	REV.
	A	DA	100-17	C



Department of
Planning

Major Project Number: 07_0056, approved on 16 June 2008 by the Minister, in accordance with the Environmental Planning & Assessment Act 1979, subject to conditions of approval.

Signed:

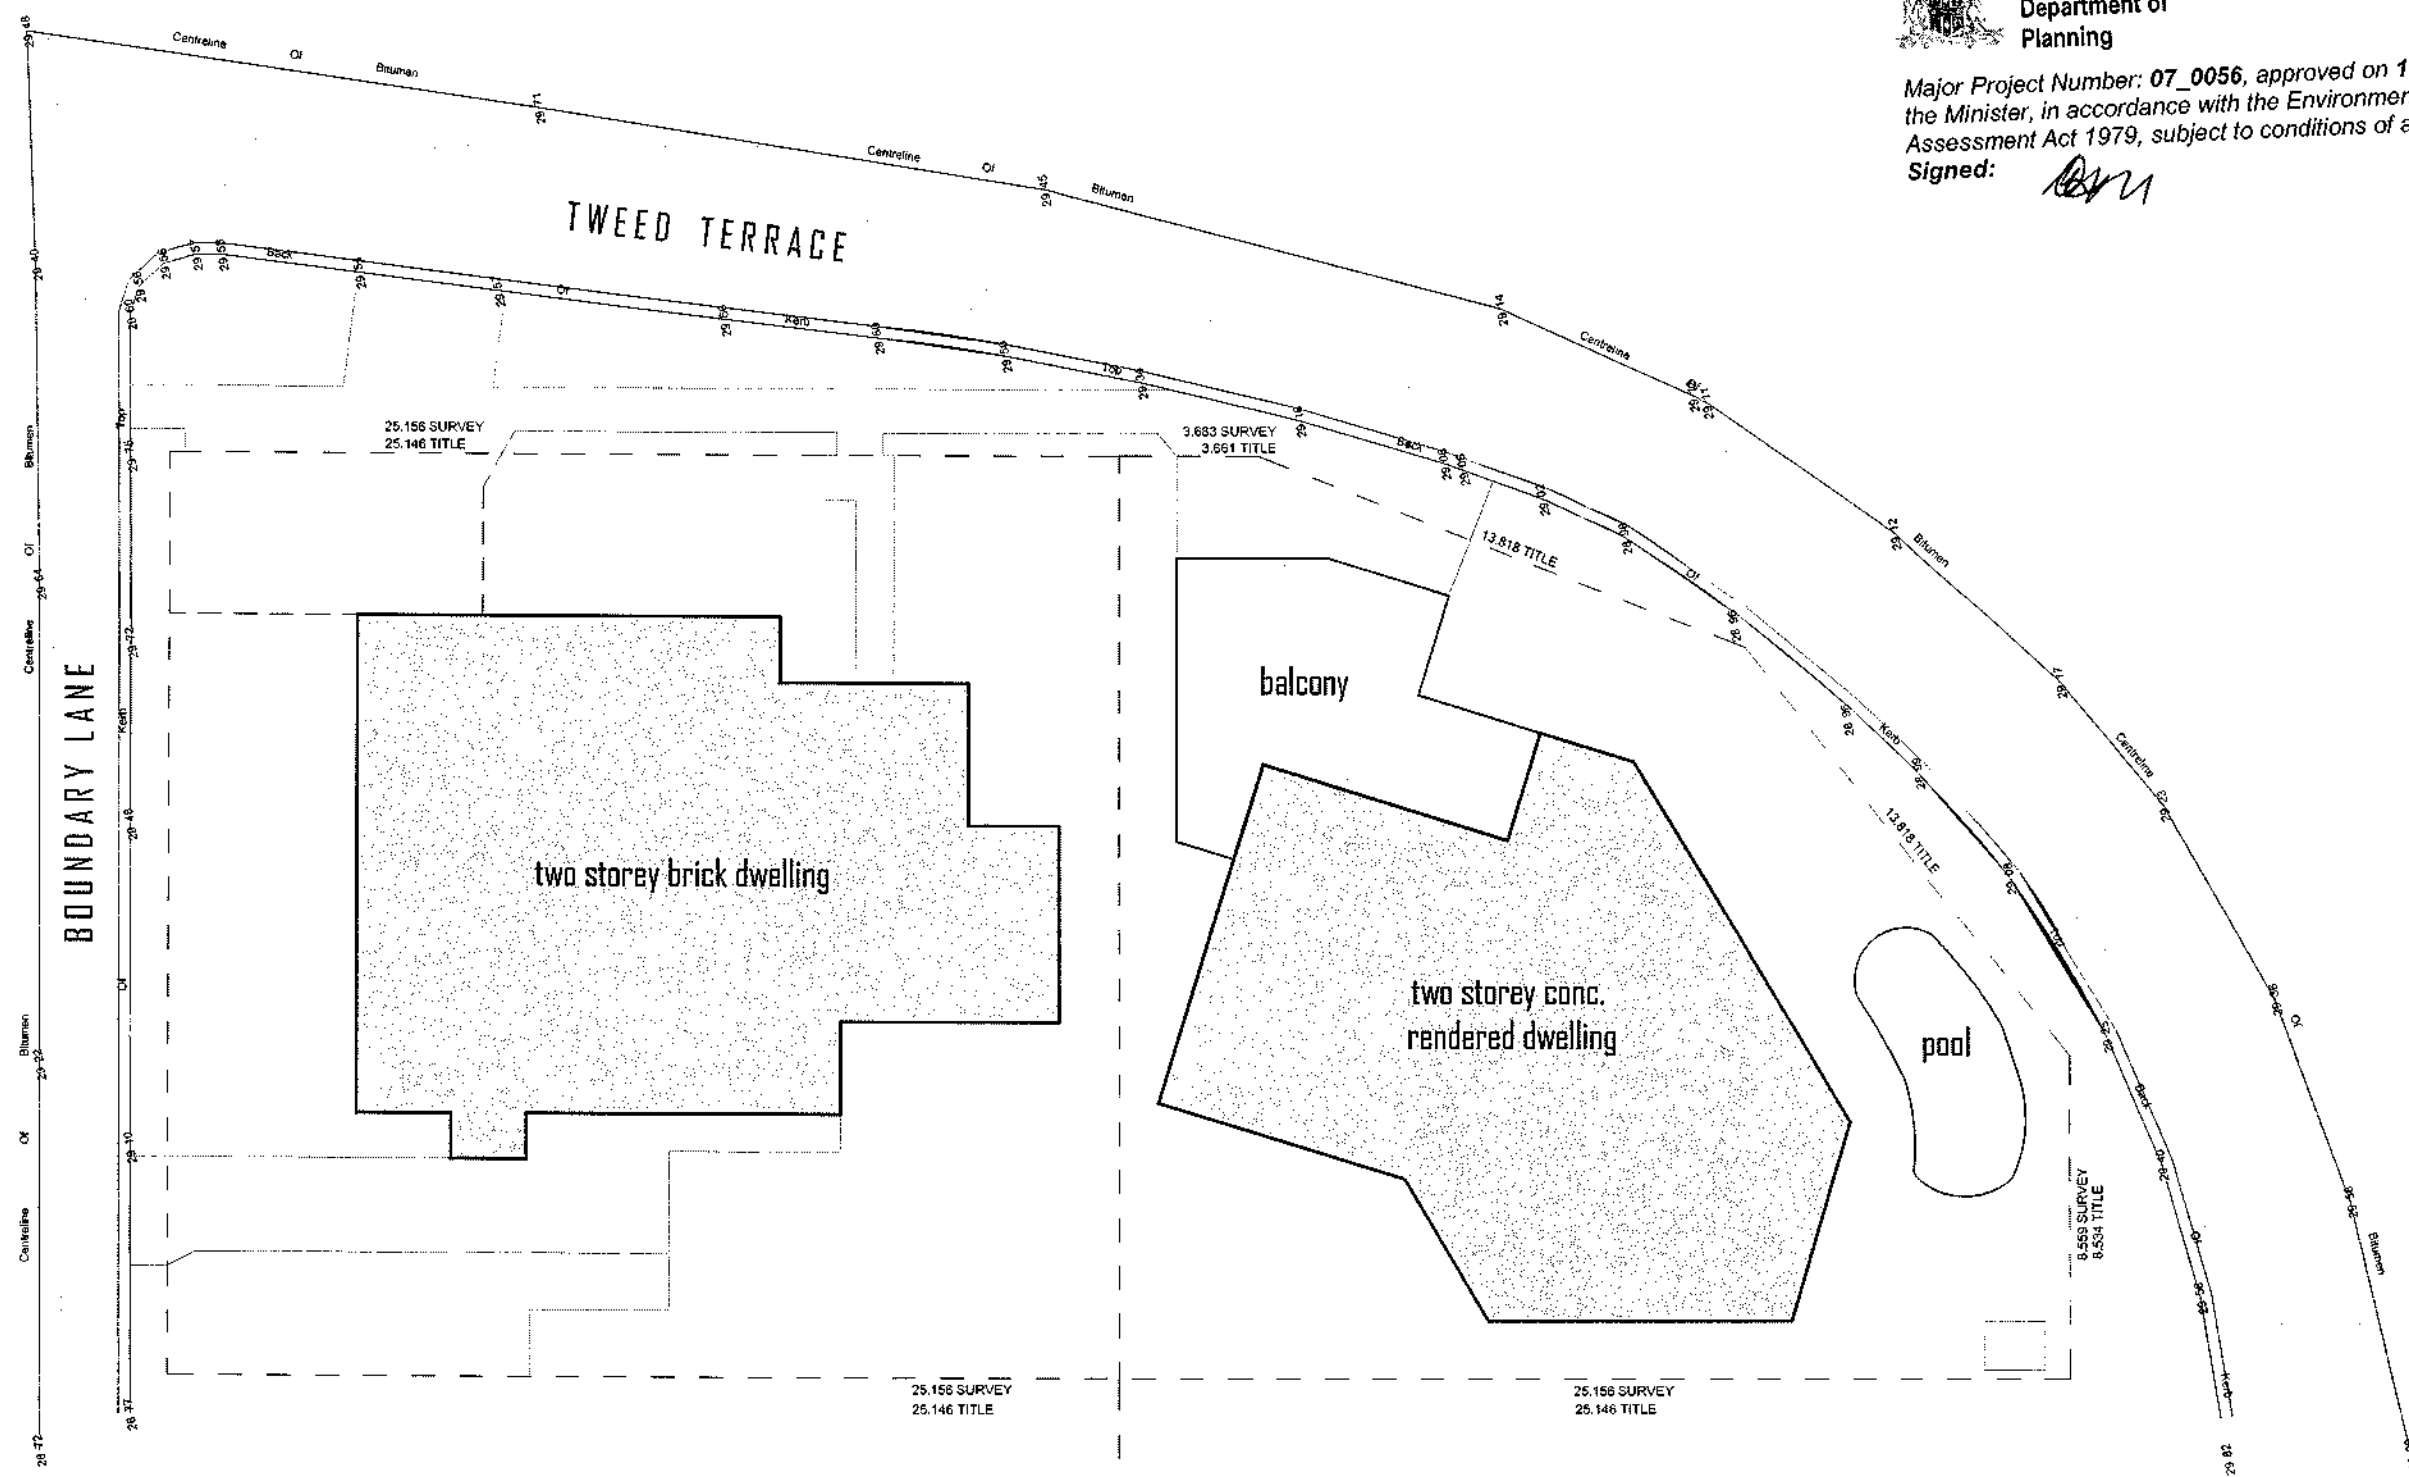

demolition plan

100mm LINE 6 A3

40mm

scale:

1:200



Do not scale from drawings. Dimensions are to be checked on site prior to commencement of work. Discrepancies to be brought to the attention of the author.
Electronic drawings are uncontrolled documents and are issued for information only. Any dimensions not nominated must be referred to the Architect for confirmation.
The concepts and information contained in this document are the copyright of Arkhefield. Use or copying of the document in whole or in part without the written permission of Arkhefield constitutes an infringement of copyright.

APPROVED	REV	DATE	ISSUE	DRAWN	CHECK	AF PROJECT No: 2844
	A	27.07.07	DA SUBMISSION	LH	SL	
REVIEWED						
DRAWN						
LH						

D'bah Apartments
3-5 tweed terrace
TWEED HEADS

CLIENT

D'bah Project Pty Ltd

DRAWING NAME

Demolition Plan



416 Adelaide St Brisbane 4000
p (07) 3831 8150 f (07) 3831 8336
e-mail: info@arkhefield.com.au

SCOPE	DISC	PHASE	DWG No.	REV.
	A	DA	110-00	A

A3

DISCLAIMER
Do not scale from drawings. Dimensions are to be checked on site prior to commencement of work. Discrepancies to be brought to the attention of the author.
ELECTRONIC DRAWINGS
Electronic drawings are uncontrolled documents and are issued for information only. Any dimensions not mentioned must be referred to the Architect for confirmation.
COPYRIGHT
The copyright and information contained in this document are the copyright of Arkhefield. Use or copying of the document in whole or in part without the written permission of Arkhefield constitutes an infringement of copyright.



REV	DATE	ISSUE	DRAWN	CHECKED
A	05.07.07	CLIENT REVIEW	LH	SL
B	11.07.07	CLIENT REVIEW	LH	SL
C	27.07.07	DA SUBMISSION	LH	SL
D	24.08.07	REVISED SUBMISSION	LH	SL
E	24.09.07	REVISED FINISHES	LH	SL
F	14.01.08	REVISED DA ISSUE	DA	SL
G	10.03.08	REVISED DA SUBMISSION	SL	SL



Department of
Planning

Major Project Number: 07_0056, approved on 16 June 2008 by the Minister, in accordance with the Environmental Planning & Assessment Act 1979, subject to conditions of approval.

Signed:

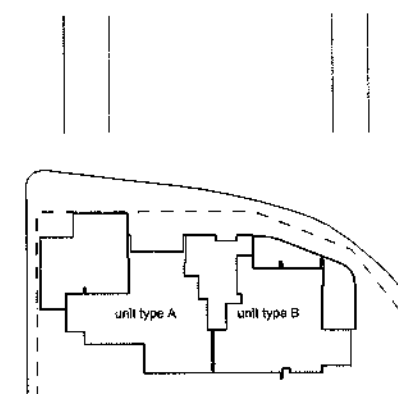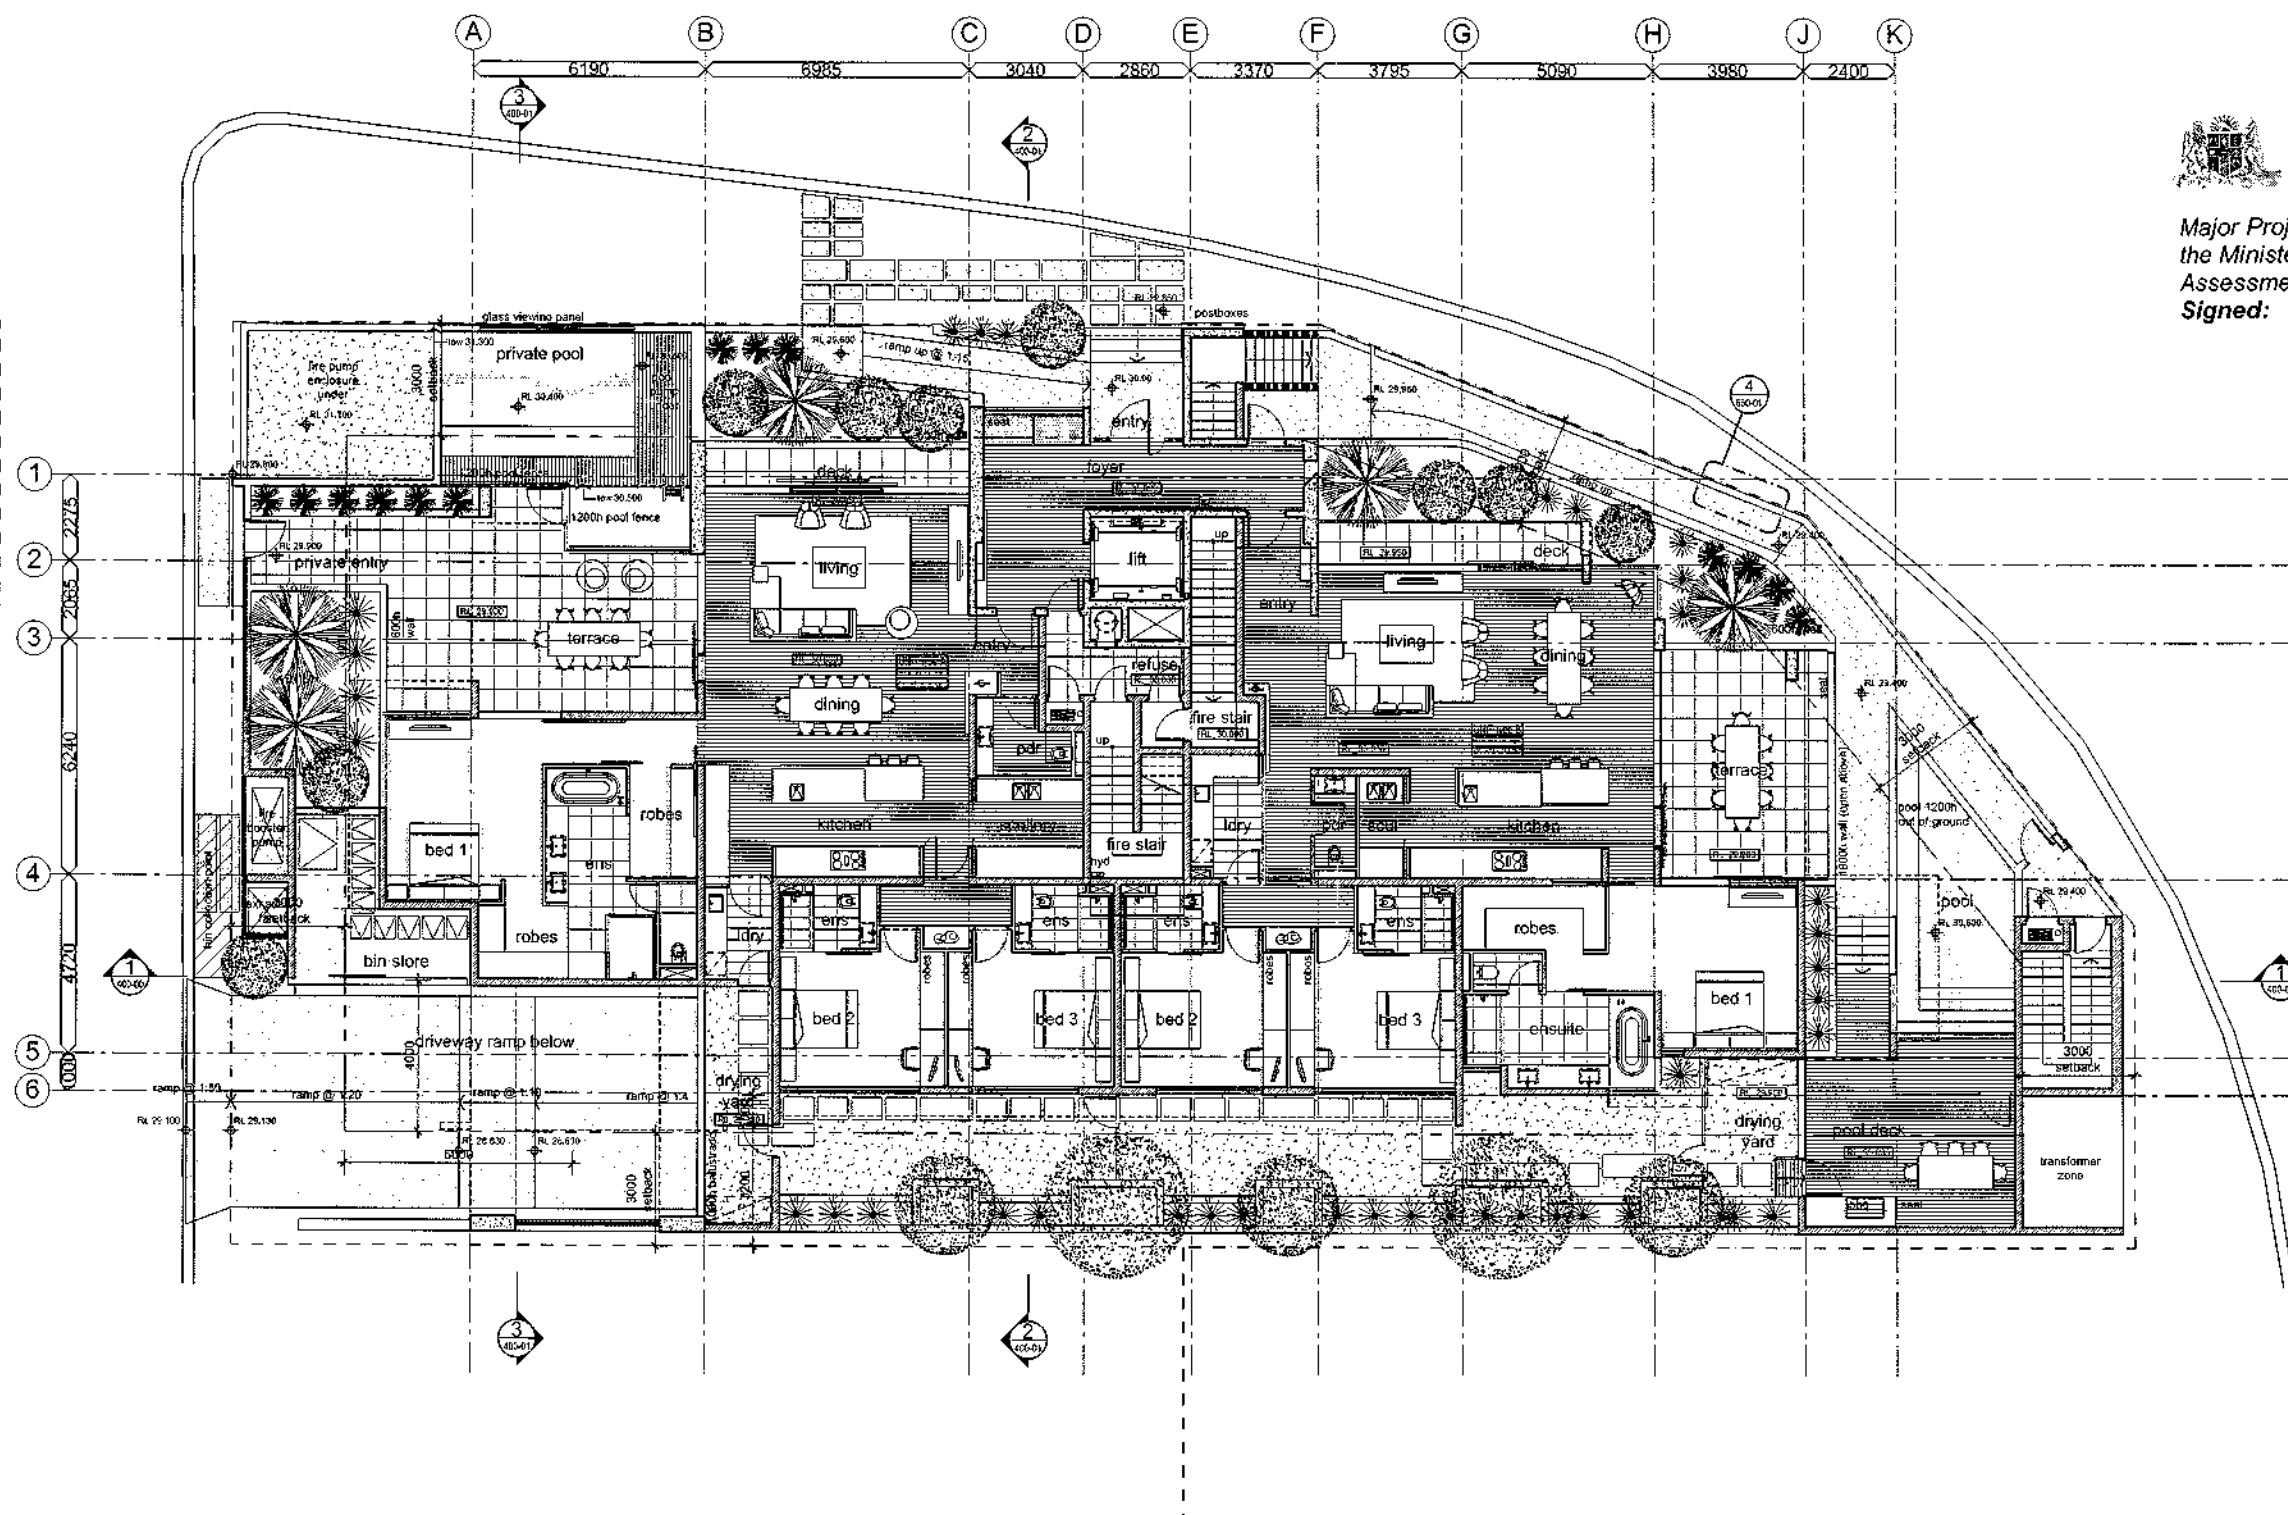

unit key plan

design approval

PROJECT

3-5 Tweed Heads Terrace
Tweed Heads
NSW

CLIENT

Consolidated Properties
Level 12
344 Queen Street
Brisbane, Queensland
4000

DRAWING NAME

ground floor
general arrangement plan

10mm LINE @ A1 Scale: 1:100

APPROVED PROJECT DIRECTOR	REVIEWED PROJECT MANAGER	DRAWN SSR
		DESIGN REVIEW SSR

AF PROJECT No
2844

A1
sheet 1 of 1



415 Adelaide St, Brisbane 4000
P 07 3281 1150
F 07 3281 8100
E info@arkhefield.com.au

1 Ground Floor Plan
1:100

SCOPE	DISCIPLINE	STAGE	DWG No.	REV.
-	A	DA	200-00	G

Do not scale from drawings. Dimensions are to be checked on the prior to commencement of work. Discrepancies to be brought to the attention of the author.

DISCLAIMER
ELECTRONIC DRAWINGS
Electronic drawings are uncontrolled documents and are issued for information only. Any dimensions not nominated must be referred to the Architect for confirmation.

COPYRIGHT
The concepts and information contained in this document are the copyright of Arkhefield. Use or copying of the document in whole or in part without the written permission of Arkhefield constitutes an infringement of copyright.



REV	DATE	ISSUE	DRAWN	CHECKED
A	10.07.07	CLIENT REVIEW	LH	SL
B	11.07.07	CLIENT REVIEW	LH	SL
C	27.07.07	DA SUBMISSION	LH	SL
D	24.08.07	REVISED SUBMISSION	LH	SL
E	24.09.07	REVISED FINISHES	LH	SL
F	10.03.08	REVISED DA SUBMISSION	SL	SL



Department of
Planning

Major Project Number: 07_0056, approved on 16 June 2008 by the Minister, in accordance with the Environmental Planning & Assessment Act 1979, subject to conditions of approval.

Signed:

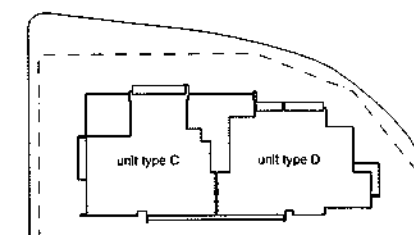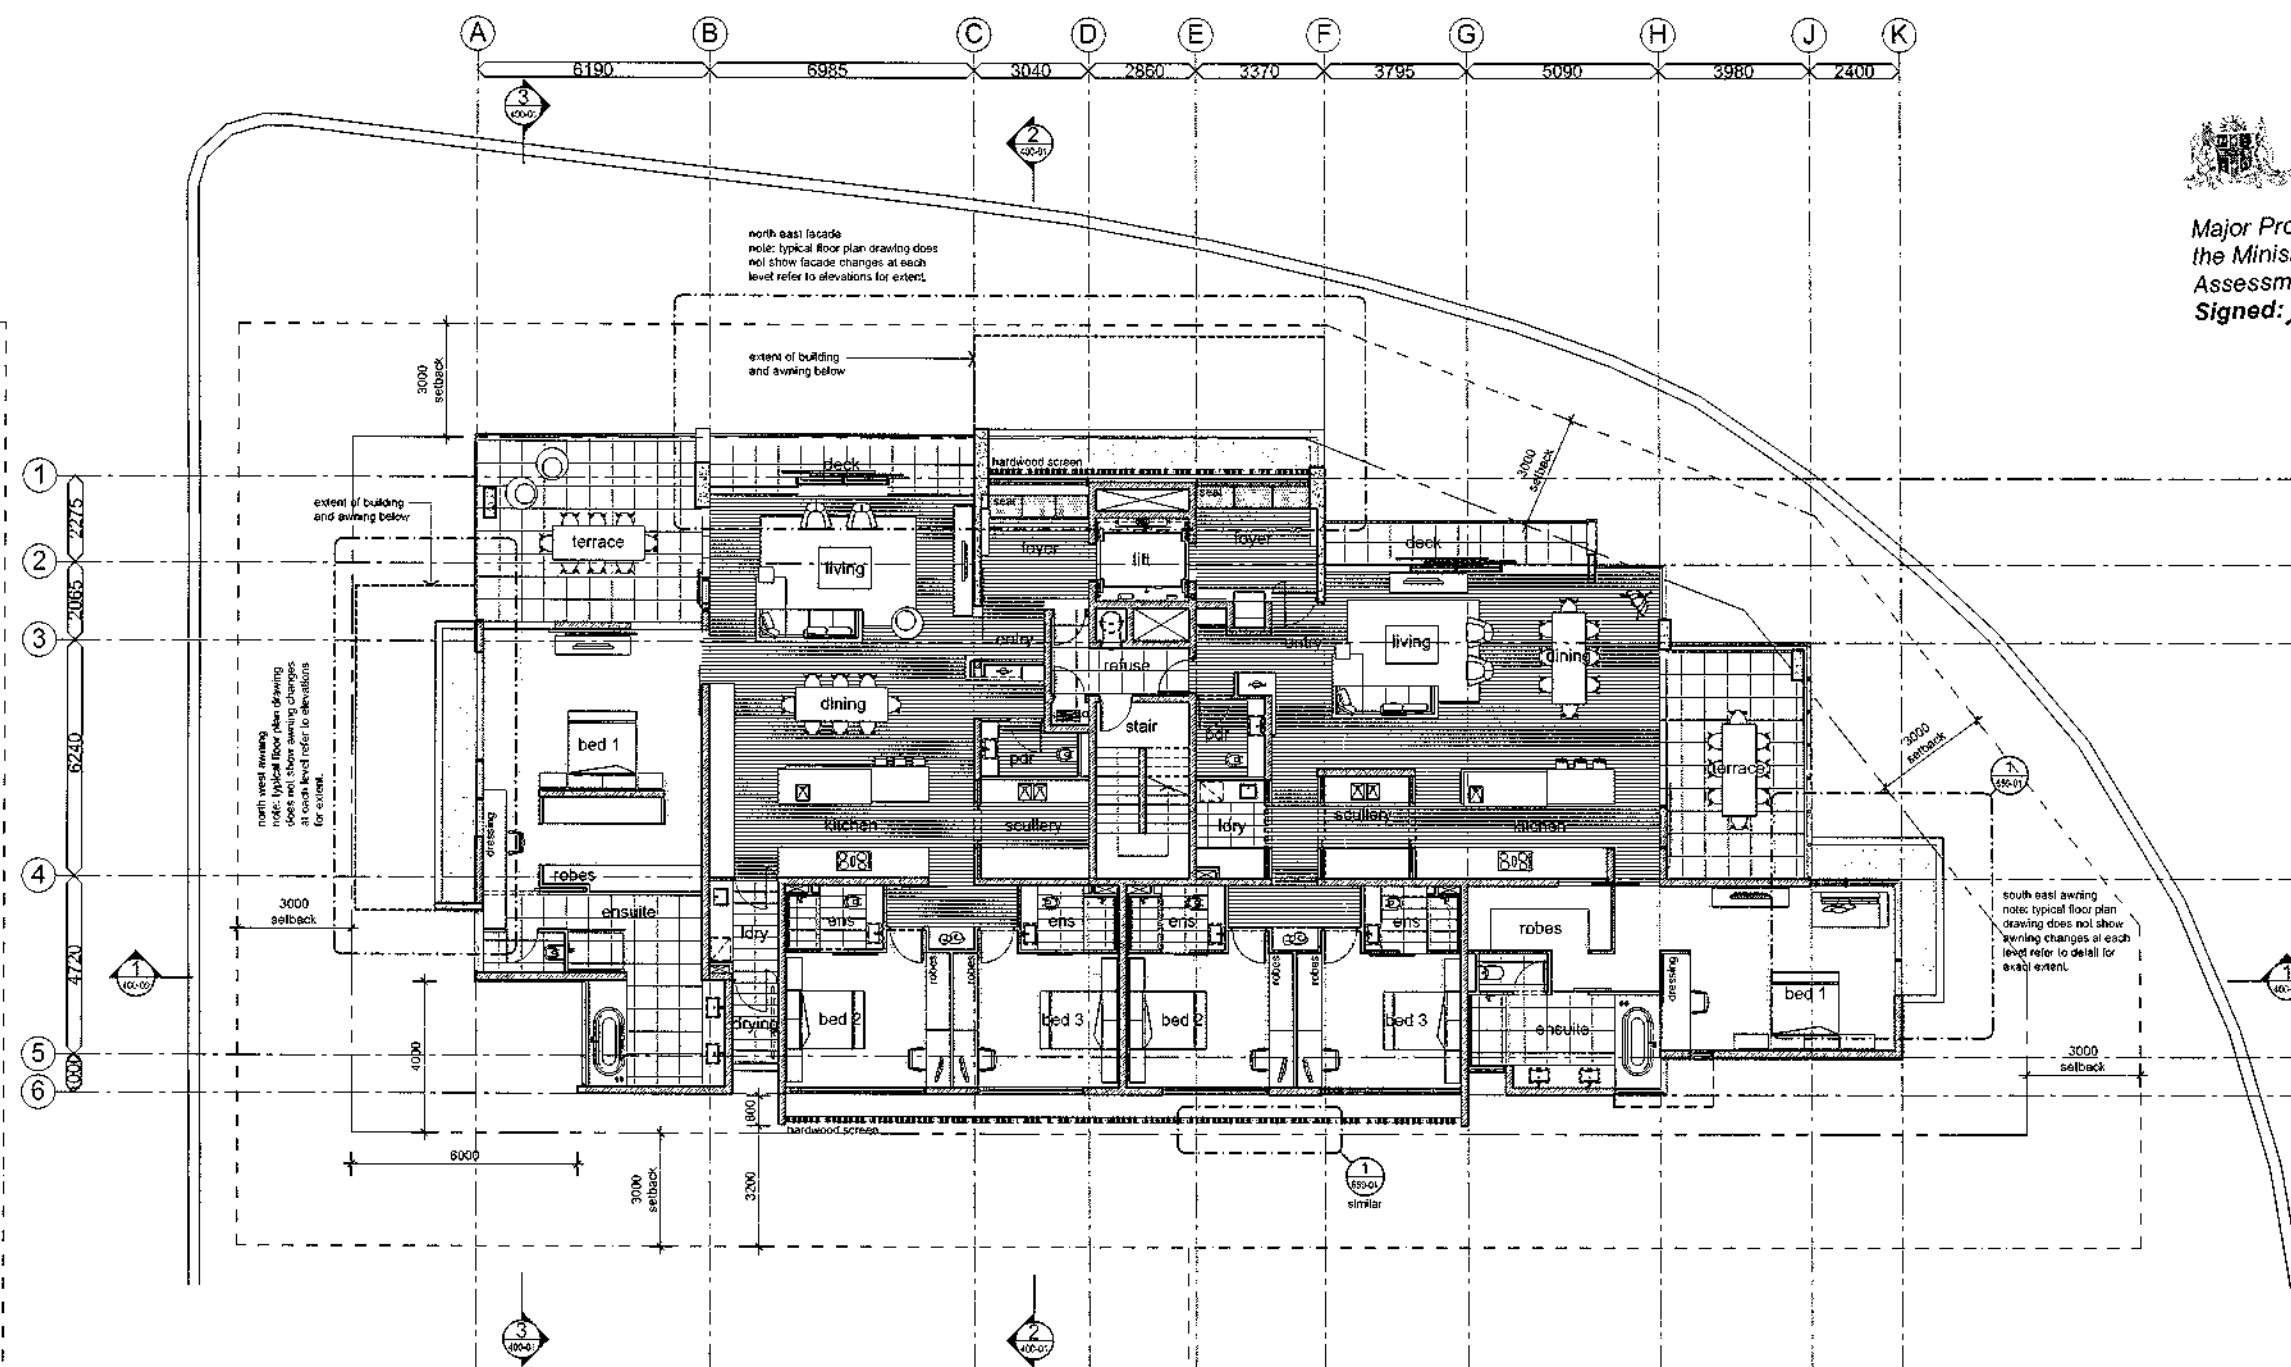

unit key plan

design approval

PROJECT

3-5 Tweed Heads Terrace
Tweed Heads
NSW

CLIENT

Consolidated Properties
Level 12
344 Queen Street
Brisbane, Queensland
4000

DRAWING NAME

level 1 to level 5
general arrangement plan

Scale: 1:100

APPROVED PROJECT DIRECTOR	REVIEWED PROJECT MANAGER	DRAWN SSR
		DESIGN REVIEW SSR

AF PROJECT No
2844

A1
at plot 111



ARKHEFIELD
410 Adelaide St Brisbane 4000
p 07 3241 8100
f 07 3241 8110
e ark@arkhefield.com.au

SCOPE	DISCIPLINE	STAGE	DWG No.	REV.
-	A	DA	200-01	F


DISCLAIMER
Do not scale from drawings. Measurements are to be checked on the prior to commencement of work. Discrepancies to be brought to the attention of the author.
ELECTRONIC DRAWINGS
Electronic drawings are uncontrolled documents and are issued for information only. Any dimensions not highlighted must be referred to the Architect for confirmation.
COPYRIGHT
The concepts and information contained in this document are the copyright of Arkfield. Use or copying of this document in whole or in part without the written permission of Arkfield constitutes an infringement of copyright.

REV	DATE	ISSUE	DRAWN	CHECKED
A	05.07.07	CLIENT REVIEW	LH	SL
B	11.07.07	CLIENT REVIEW	LH	SL
C	27.07.07	DA SUBMISSION	LH	SL
D	24.08.07	REVISED SUBMISSION	LH	SL
E	24.08.07	REVISED FINISHES	LH	SL
F	10.03.08	REVISED DA SUBMISSION	SM	SL




Department of
Planning

Major Project Number: 07_0056, approved on 16 June 2008 by the Minister, in accordance with the Environmental Planning & Assessment Act 1979, subject to conditions of approval.
Signed:

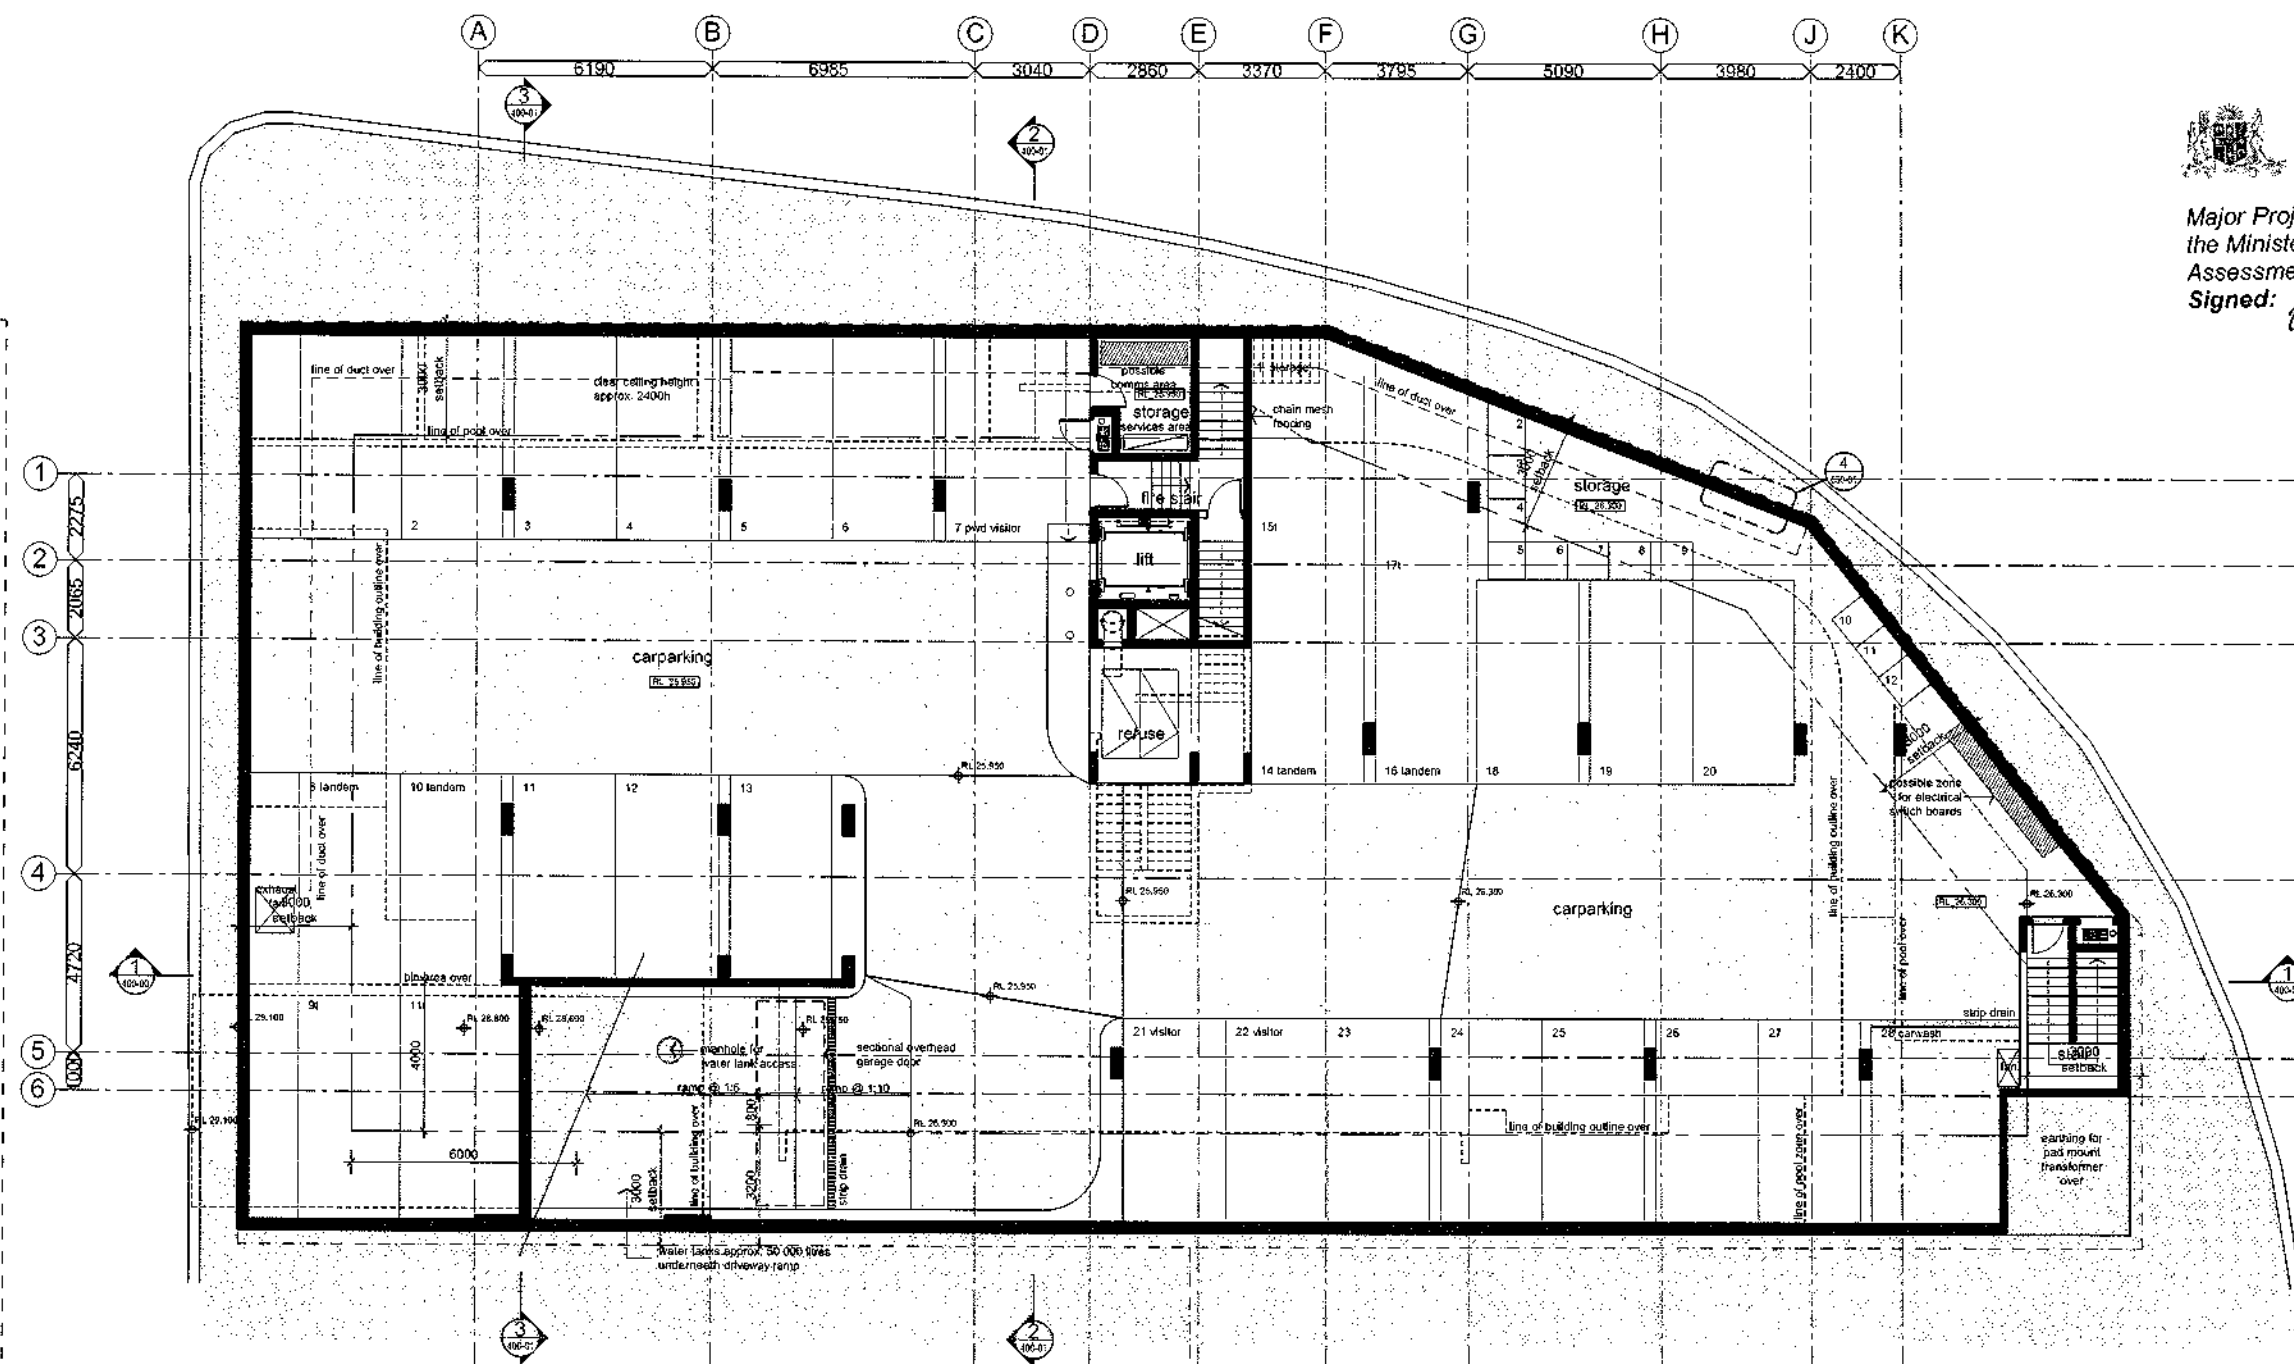

1 Basement Floor Plan
1:100

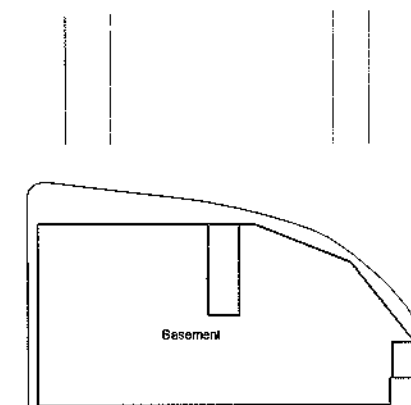

unit key plan

design approval

PROJECT

3-5 Tweed Heads Terrace
Tweed Heads
NSW

CLIENT

Consolidated Properties
Level 12
344 Queen Street
Brisbane, Queensland
4000

DRAWING NAME

basement
general arrangement plan

SCALE 1:100

APPROVED	REVIEWED	DRAWN
PROJECT DIRECTOR	PROJECT MANAGER	SSR
		DESIGN REVIEW
		SSR

AF PROJECT No
2844

A1
at page 5/8



ARKFIELD
418 A-Deakin St, Brisbane 4000
P 07 2551 8100
F 07 2551 8100
E mail: info@arkfield.com.au


SCOPE	DISCIPLINE	STAGE	DWG No.	REV.
-	A	DA	200-B1	F

Do not scale from drawings. Dimensions are to be checked on the prior commencement of work. Discrepancies to be brought to the attention of the author.

DISCLAIMER
ELECTRONIC DRAWINGS
Electronic drawings are uncontrolled documents and are issued for information only. Any dimensions not notated must be referred to the Architect for confirmation.

COPYRIGHT
The concepts and information contained in this document are the copyright of Arkhefield. Use or copying of the document in whole or in part without the written permission of Arkhefield constitutes an infringement of copyright.


REV	DATE	ISSUE	DRAWN	CHECKED
A	05.07.07	CLIENT REVIEW	LH	SL
B	11.07.07	CLIENT REVIEW	LH	SL
C	27.07.07	DA SUBMISSION	LH	SL
D	10.08.07	BUILDING AMENDMENTS	LH	SL
E	24.08.07	REVISED SUBMISSION	LH	SL
F	13.12.07	BUILDING REVISIONS	LH	SL
G	20.12.07	BUILDING REVISIONS	LH	SL
H	14.01.08	REVISED DA ISSUE	DA	SL
I	10.03.08	REVISED DA ISSUE	SLA	SL

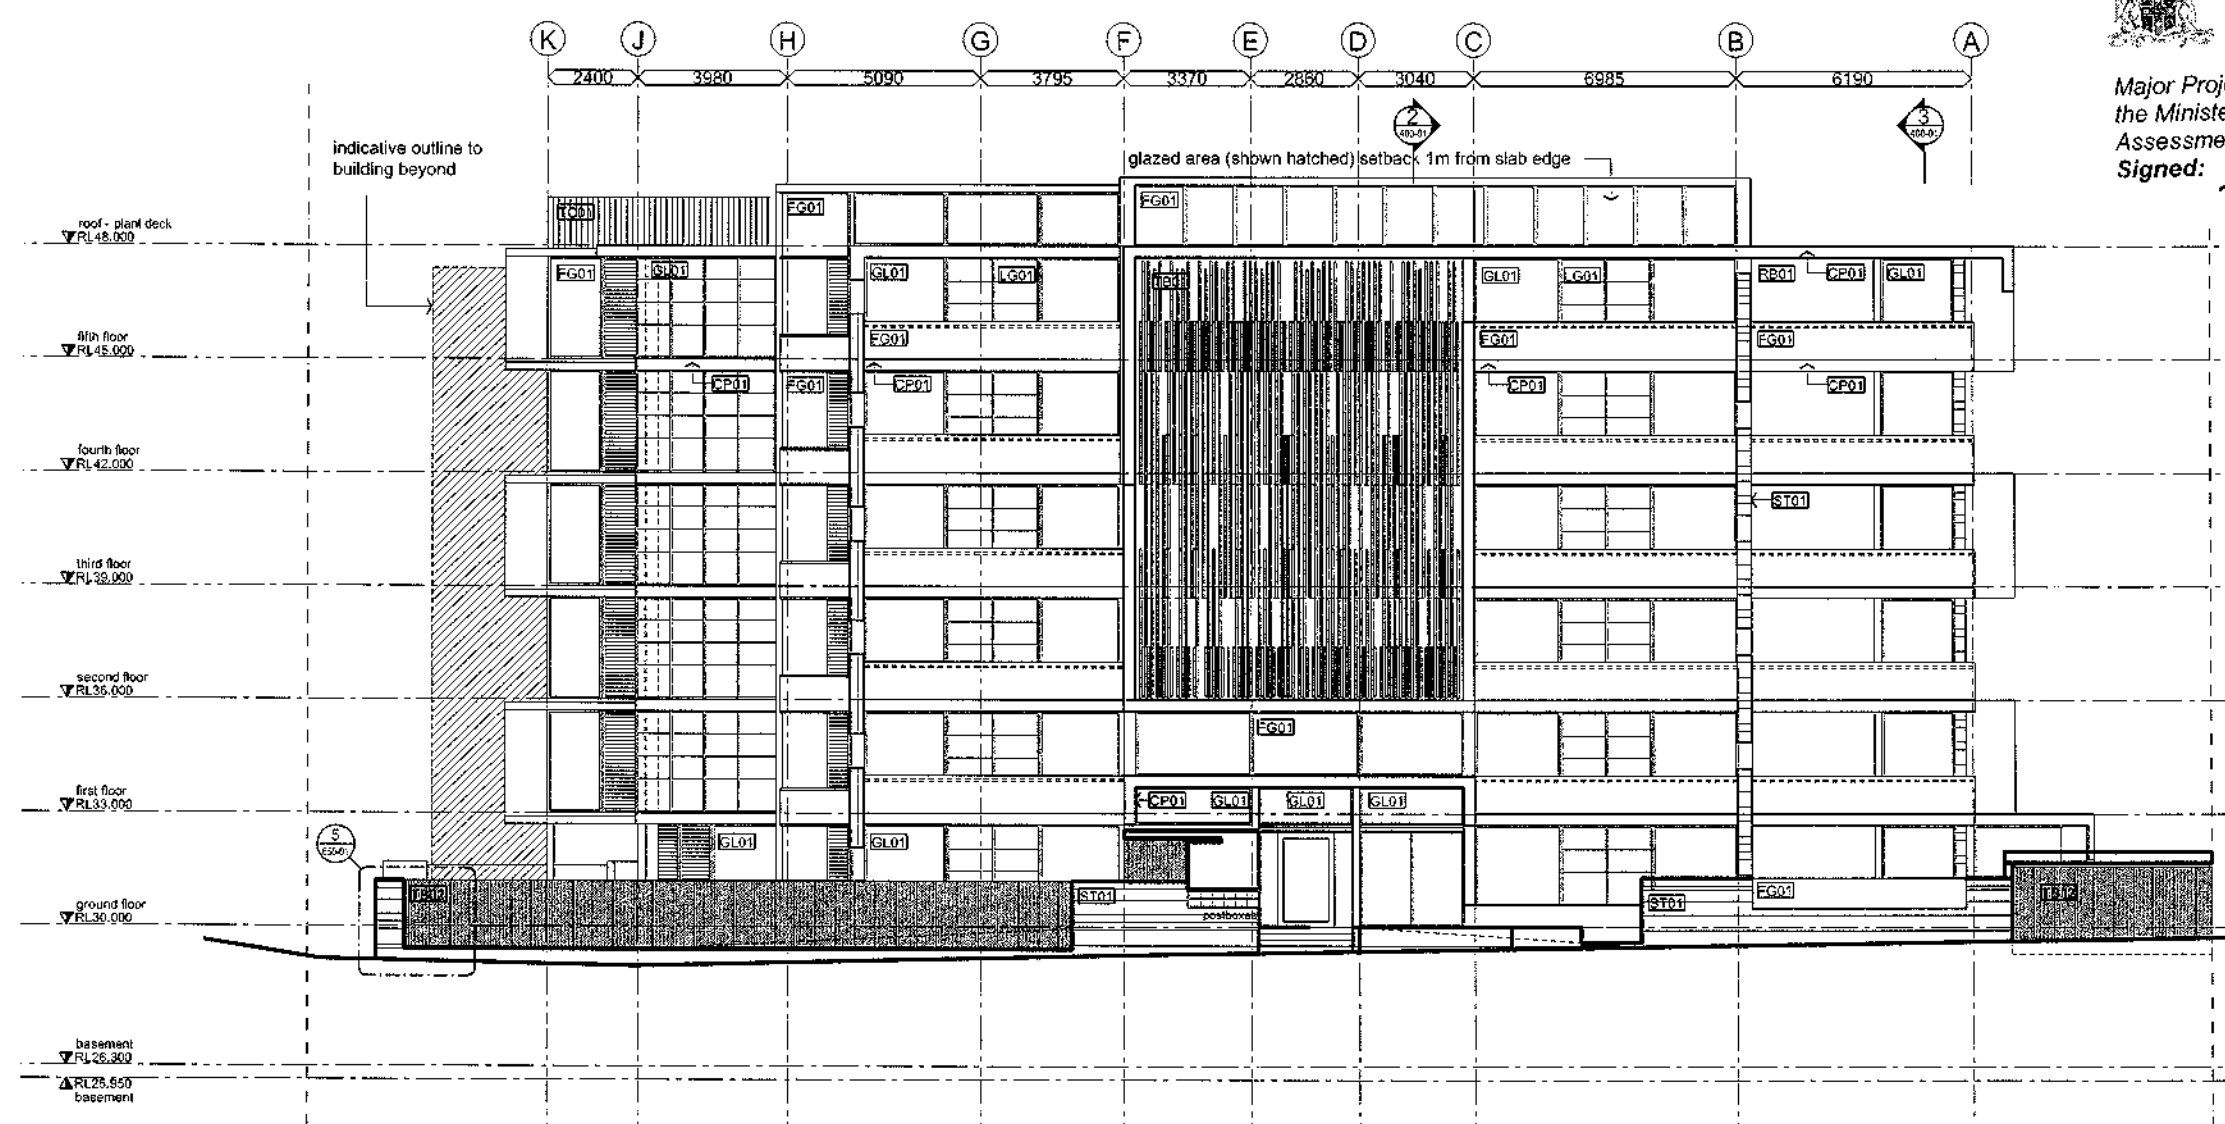


1 North East Elevation
1:100

 **Department of Planning**

Major Project Number: **07_0056**, approved on **16 June 2008** by the Minister, in accordance with the Environmental Planning & Assessment Act 1979, subject to conditions of approval.

 Signed: 

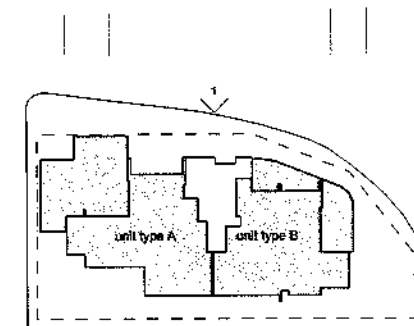

unit key plan

design approval

PROJECT				
3-5 Tweed Heads Terrace Tweed Heads NSW				
CLIENT				
Consolidated Properties Level 12 344 Queen Street Brisbane, Queensland 4000				
DRAWING NAME				
elevations north east				
Scale: 1:100				
APPROVED PROJECT DIRECTOR	REVIEWED PROJECT MANAGER			
SSR	SSR			
AF PROJECT No.				
2844				
A1				
 418 Adelaide St, Brisbane 4000 p 075 253 3100 f 075 253 3100 e arkhefield@arkhefield.com.au				
SCOPE	DISCIPLINE	STAGE	DWG No.	REV.
-	A	DA	300-00	1

MATERIAL KEY


AS01	aluminium screen
TC01	shadowclad plywood cladding
TB01	hardwood timber battens screen type 01
TB02	hardwood timber battens screen type 02
MS01	metal sheet
RB01	rendered blockwork type 01
RB02	rendered blockwork type 02
ST01	feature stone tile
CP01	copper trim
GL01	glass
FG01	fixed glass
LG01	louvre glass

DISCLAIMER
Do not scale from drawings. Dimensions are to be checked on site prior to commencement of work. Occurrences to be brought to the attention of the author.
ELECTRONIC DRAWINGS
Electronic drawings are controlled documents and are issued for information only. Any dimensions not covered must be referred to the Architect for confirmation.
COPYRIGHT
The concepts and information contained in this document are the copyright of Arkhefield. Use or copying of the document in whole or in part without the written permission of Arkhefield constitutes an infringement of copyright.

REV	DATE	ISSUE	DRAWN	CHECKED
A	05.07.07	CLIENT REVIEW	LH	SL
B	11.07.07	CLIENT REVIEW	LH	SL
C	27.07.07	DA SUBMISSION	LH	SL
D	10.08.07	BUILDING AMENDMENTS	LH	SL
E	24.08.07	REVISED SUBMISSION	LH	SL
F	12.12.07	BUILDING REVISIONS	LH	SL
G	20.12.07	BUILDING REVISIONS	LH	SL
H	14.01.08	REVISED DA ISSUE	DA	SL
I	19.03.08	REVISED DA ISSUE	SL	SL



Major Project Number: 07_0056, approved on 16 June 2008 by the Minister, in accordance with the Environmental Planning & Assessment Act 1979, subject to conditions of approval.
Signed: *[Signature]*

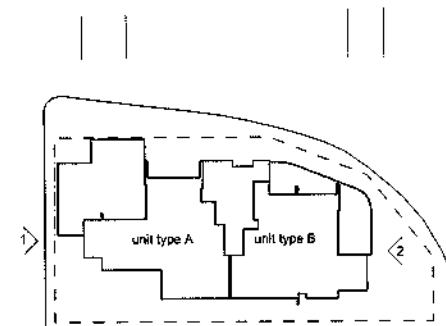

unit key plan

design approval

PROJECT

3-5 Tweed Heads Terrace
Tweed Heads
NSW

CLIENT

Consolidated Properties
Level 12
344 Queen Street
Brisbane, Queensland
4000

DRAWING NAME

elevation

north west & south east


1:100 LINE & A1 Scale: 1:100

APPROVED PROJECT DIRECTOR	REVIEWED PROJECT MANAGER	DRAWN SSR
		DESIGN REVIEW SSR


AF PROJECT No
2844
A1
at scale 1:1



SCOPE	DISCIPLINE	STAGE	DWG No.	REV.
-	A	DA	300-01	I

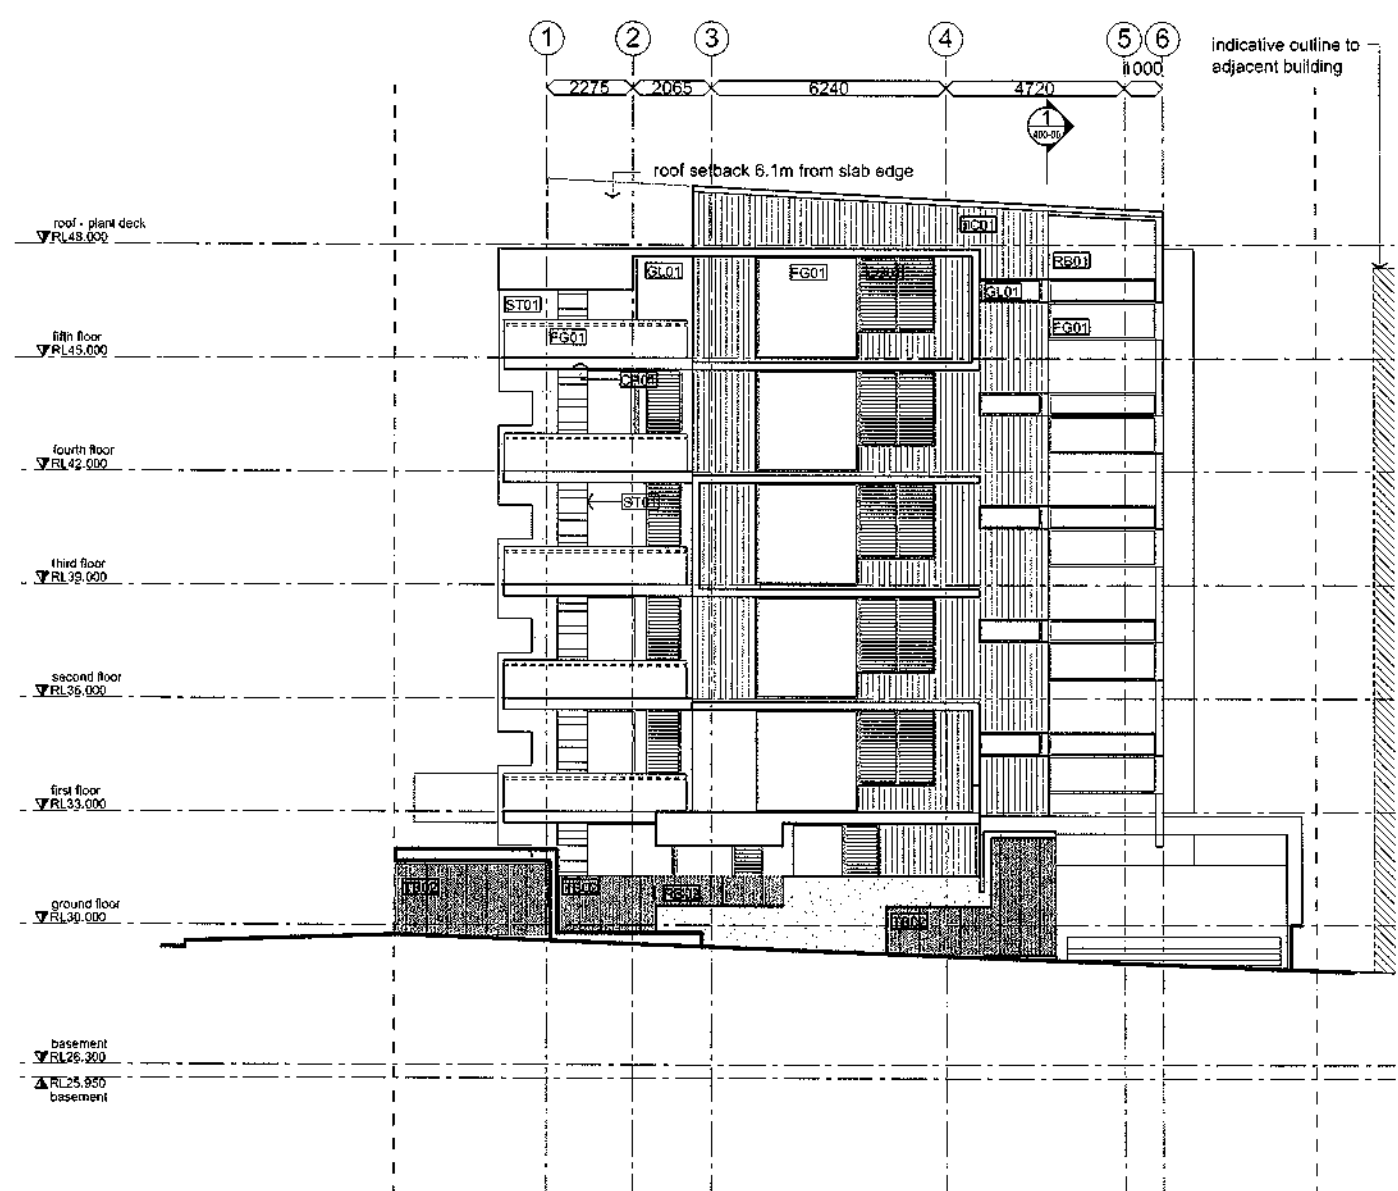

1 North West Elevation
1:100

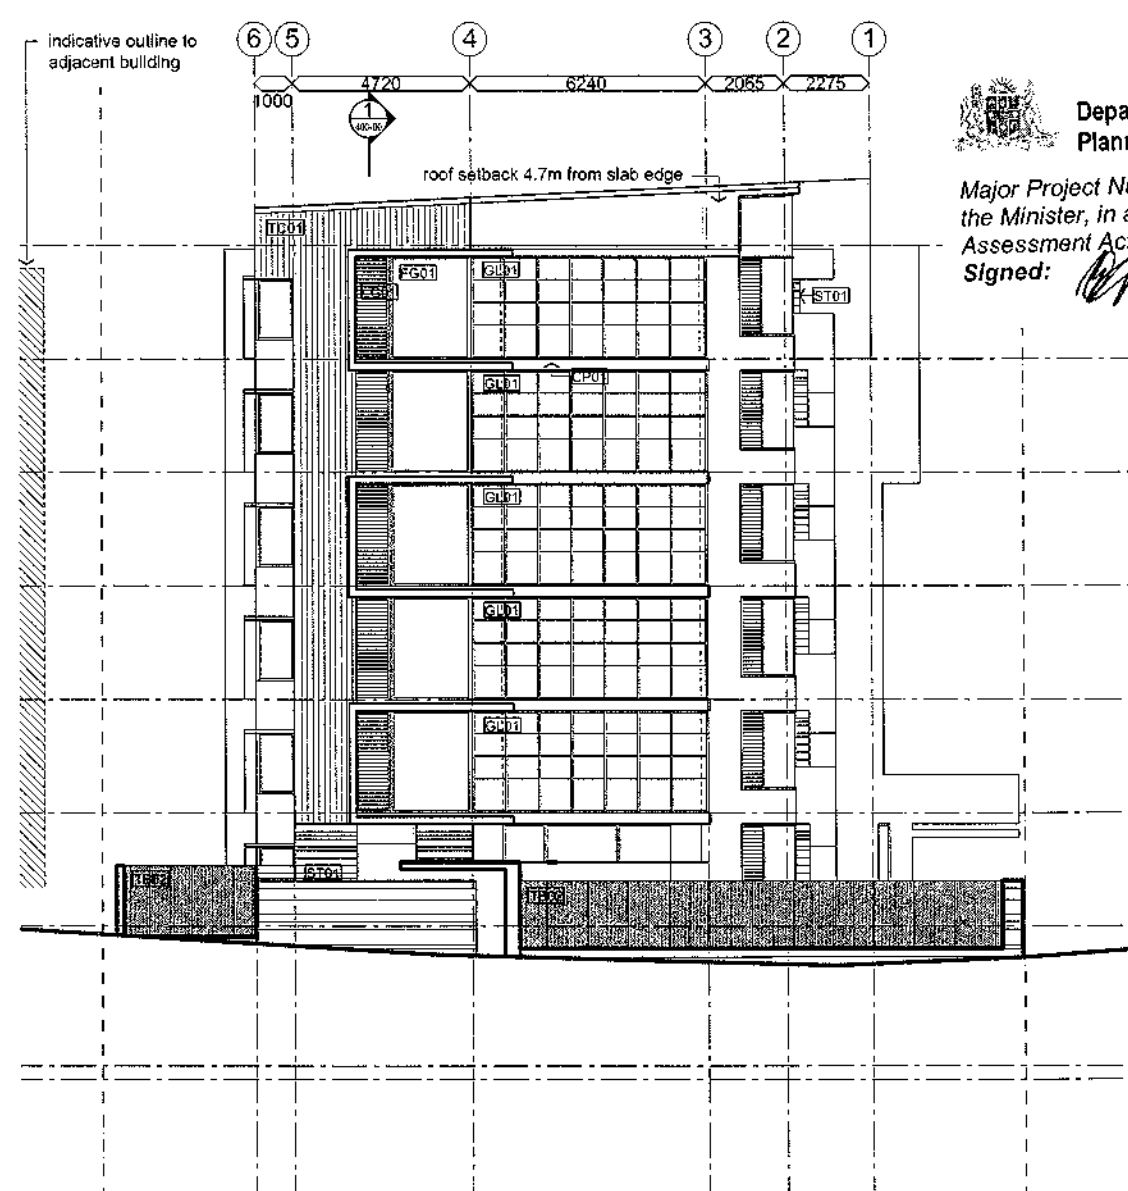


2 South East Elevation
1:100

MATERIAL KEY

AS01	aluminium screen
TC01	shadooclad plywood cladding
TD01	hardwood timber battens screen type 01
TB02	hardwood timber battens screen type 02
MS01	metal sheet
RB01	rendered blockwork type 01
RB02	rendered blockwork type 02
ST01	feature stone tile
CP01	copper trim
GL01	glass
FG01	fixed glass
LG01	louvre glass

DISCLAIMER
Do not scale from drawings. Dimensions are to be checked on the prior to commencement of work. Discrepancies to be brought to the attention of the author.
ELECTRONIC DRAWINGS
Electronic drawings are uncontrolled documents and are issued for information only. Any dimensions not contained must be referred to the Architect for confirmation.
COPYRIGHT
The concepts and information contained in this document are the copyright of Arkhefield. Use or copying of the document in whole or in part without the written permission of Arkhefield constitutes an infringement of copyright.

REV	DATE	ISSUE	DRAWN	CHECKED
A	05.07.07	CLIENT REVIEW	LH	SL
B	11.07.07	CLIENT REVIEW	LH	SL
C	27.07.07	DA SUBMISSION	LH	SL
D	24.08.07	REVISED SUBMISSION	LH	SL
E	13.12.07	BUILDING REVISIONS	LH	SL
F	20.12.07	BUILDING REVISIONS	LH	SL
G	14.01.08	REVISED DA ISSUE	DA	SL
I	16.03.08	REVISED DA ISSUE	SM	SL

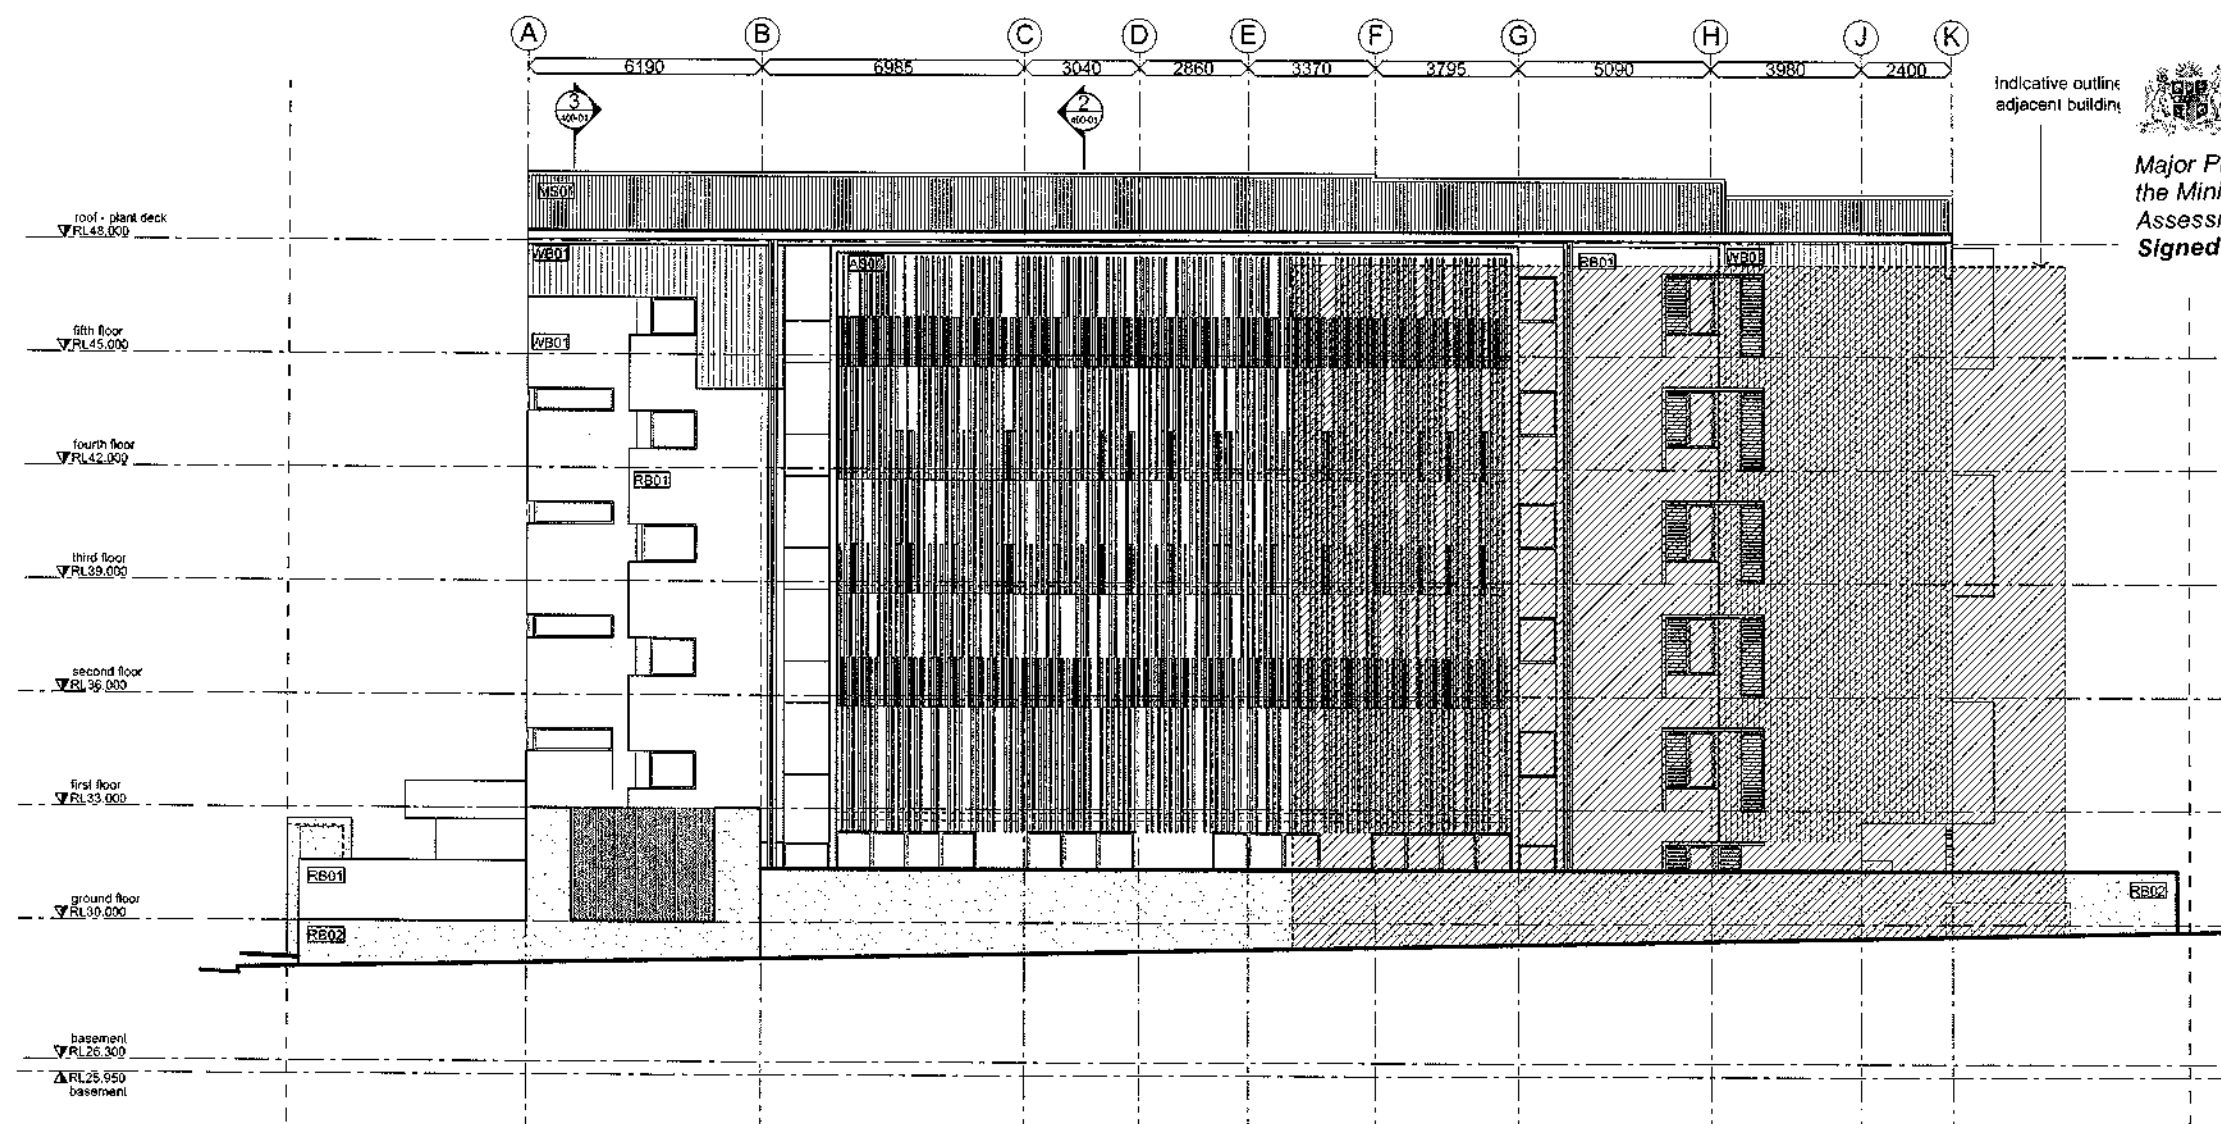


indicative outline
adjacent building



Department of
Planning

Major Project Number: 07_0056, approved on 16 June 2008 by
the Minister, in accordance with the Environmental Planning &
Assessment Act 1979, subject to conditions of approval.

Signed:

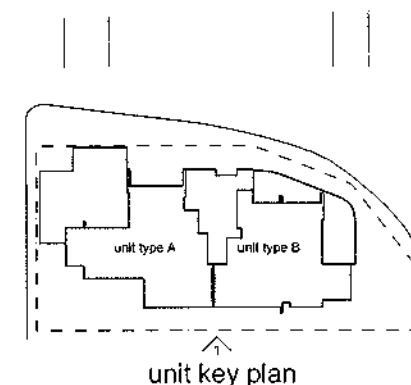

design approval

PROJECT
3-5 Tweed Heads Terrace
Tweed Heads
NSW

CLIENT
Consolidated Properties
Level 12
344 Queen Street
Brisbane, Queensland
4000

DRAWING NAME
elevation
south west

100mm LINE & A1
APPROVED PROJECT DIRECTOR
REVIEWED PROJECT MANAGER
DRAWN SSR
DESIGN REVIEW SSR
AP PROJECT No
2844
A1
1:100

MATERIAL KEY	
AS01	aluminium screen
TC01	shadowclad plywood cladding
TB01	hardwood timber battens screen type 01
TB02	hardwood timber battens screen type 02
MS01	metal sheet
RB01	rendered blockwork type 01
RB02	rendered blockwork type 02
ST01	feature stone tile
CP01	copper trim
GL01	glass
FG01	fixed glass
LG01	louvre glass

SCOPE	DISCIPLINE	STAGE	DWG No.	REV.
-	A	DA	300-02	I

DISCLAIMER
Do not scale from drawings. Dimensions are to be checked on site prior to commencement of work. Discrepancies to be brought to the attention of the author.
ELECTRONIC DRAWINGS
Electronic drawings are uncontrolled documents and are issued for information only. Any dimensions not notated must be referred to the architect for confirmation.
COPYRIGHT
The concepts and information contained in this document are the copyright of Arkhefield. Use or copying of this document in whole or in part without the written permission of Arkhefield constitutes an infringement of copyright.



REV	DATE	ISSUE	Drawn	Checked
A	11.07.07	CLIENT REVIEW	LH	SL
B	27.07.07	DA SUBMISSION	LH	SL
C	24.08.07	REVISED SUBMISSION	LH	SL
D	20.12.07	BUILDING REVISIONS	LH	SL
E	10.03.08	REVISED DA ISSUE	SM	SL



Department of
Planning

Major Project Number: 07_0056, approved on 16 June 2008 by the Minister, in accordance with the Environmental Planning & Assessment Act 1979, subject to conditions of approval.

Signed:

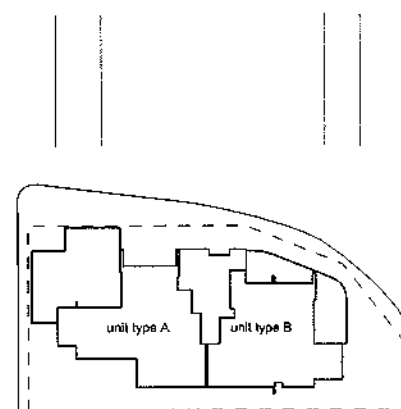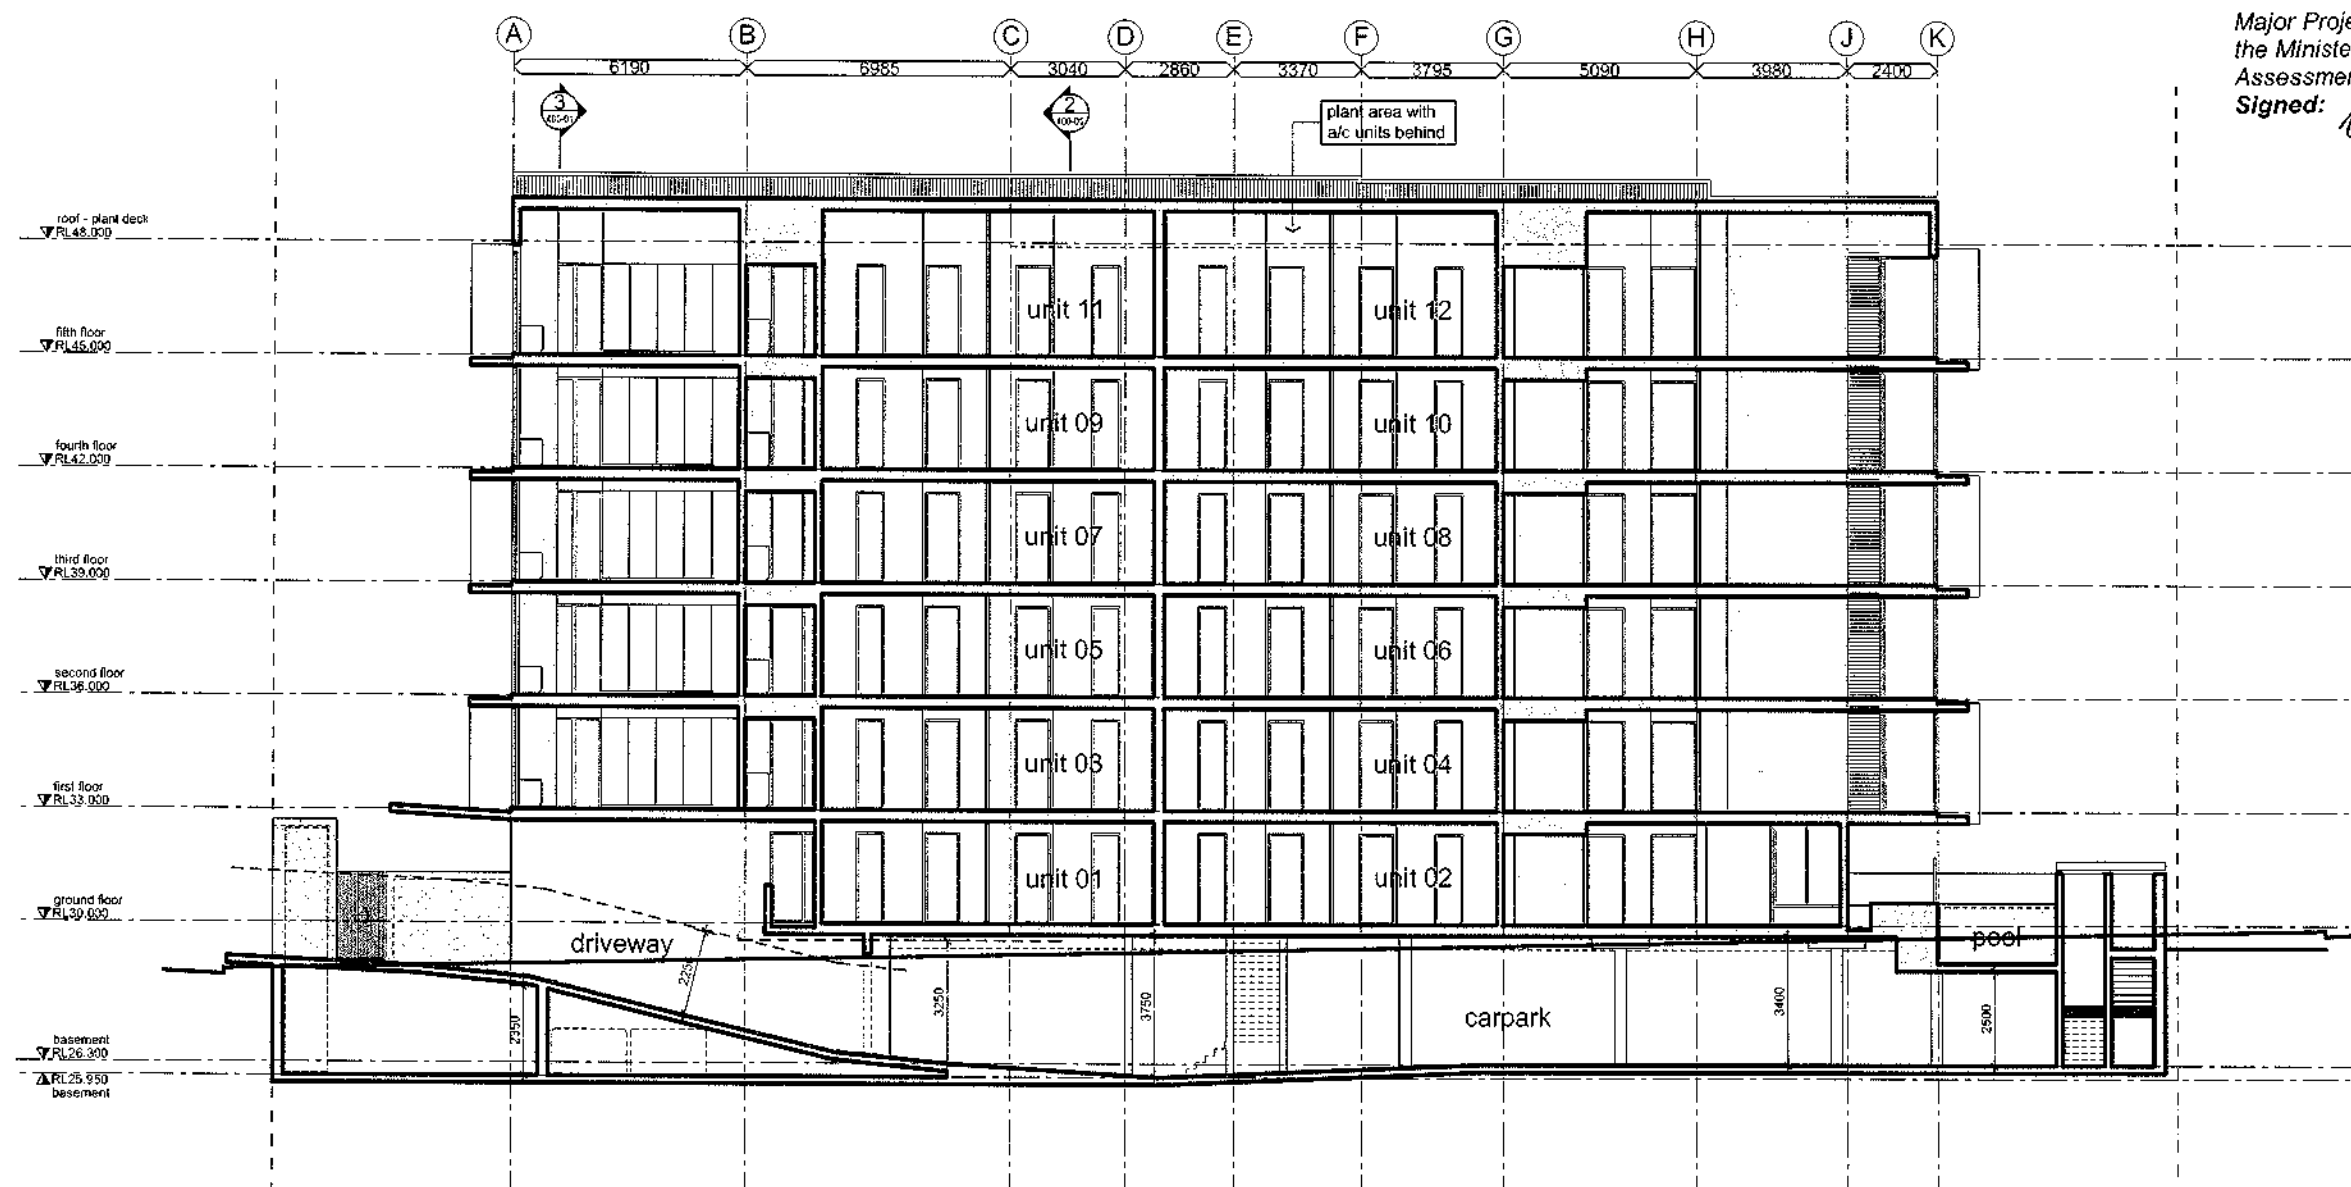

unit key plan

design approval

PROJECT

3-5 Tweed Heads Terrace
Tweed Heads
NSW

CLIENT

Consolidated Properties
Level 12
344 Queen Street
Brisbane, Queensland
4000

DRAWING NAME

section A-A

100% LINE & A1 Scale: 1:100


APPROVED PROJECT DIRECTOR	REVIEWED PROJECT MANAGER	DRAWN SSR
		DESIGN REVIEW SSR
AT PROJECT NO. 2844		A1 at plot 10




475 Adelaide St, Brisbane 4000
p: (07) 3251 1100
f: (07) 3251 1111
e: info@arkhefield.com.au

SCOPE	DISCIPLINE	STAGE	DWG No.	REV.
-	A	DA	400-00	E

DISCLAIMER				
Do not scale from drawings. Dimensions are to be checked on site prior to commencement of work. Discrepancies to be brought to the attention of the architect.				
ELECTRONIC DRAWINGS				
Electronic drawings are uncontrolled documents and are issued for information only. Any dimensions not indicated must be referred to the Architect for confirmation.				
COPYRIGHT				
The concepts and information contained in this document are the copyright of Arkhefield. Use or copying of this document in whole or in part without the written permission of Arkhefield constitutes an infringement of copyright.				
REV	DATE	ISSUE	DRAWN	CHECKED
A	11.07.07	CLIENT REVIEW	LK	SL
B	27.07.07	DA SUBMISSION	LK	SL
C	10.08.07	BUILDING AMENDMENTS	LK	SL
D	24.08.07	REVISED SUBMISSIONS	LK	SL
E	20.12.07	BUILDING REVISIONS	LK	SL
F	14.01.08	REVISED DA ISSUE	LK	SL
G	10.03.08	REVISED DA ISSUE	SM	SL

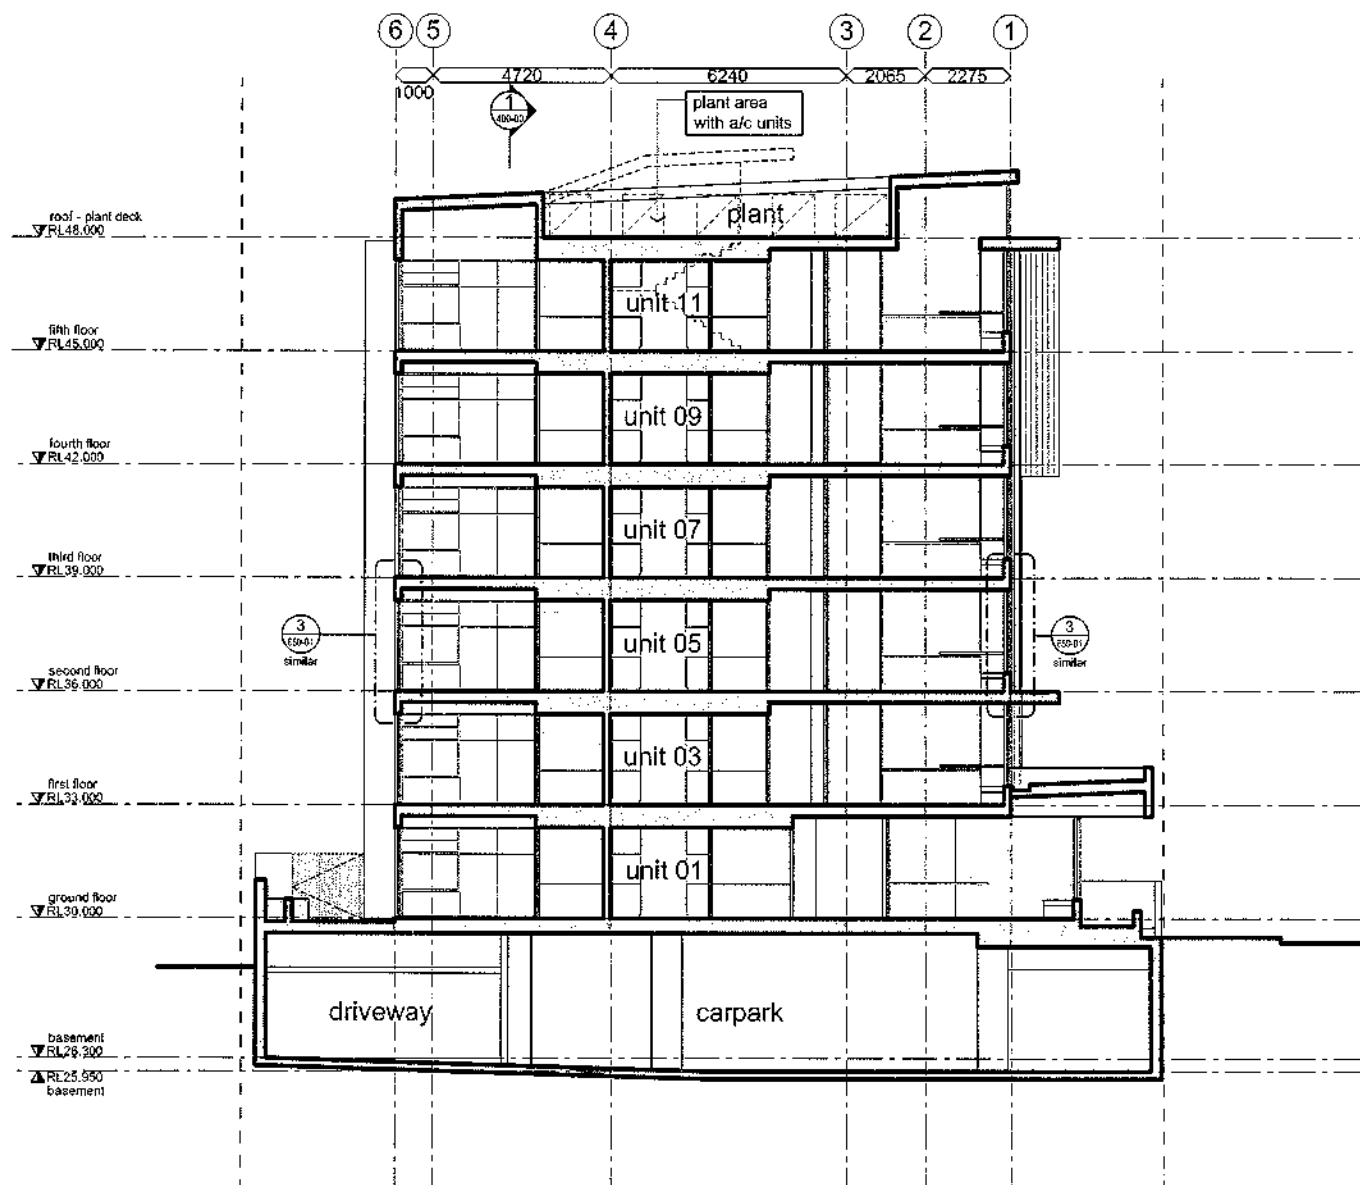


02 South East Section
400-01 1:200

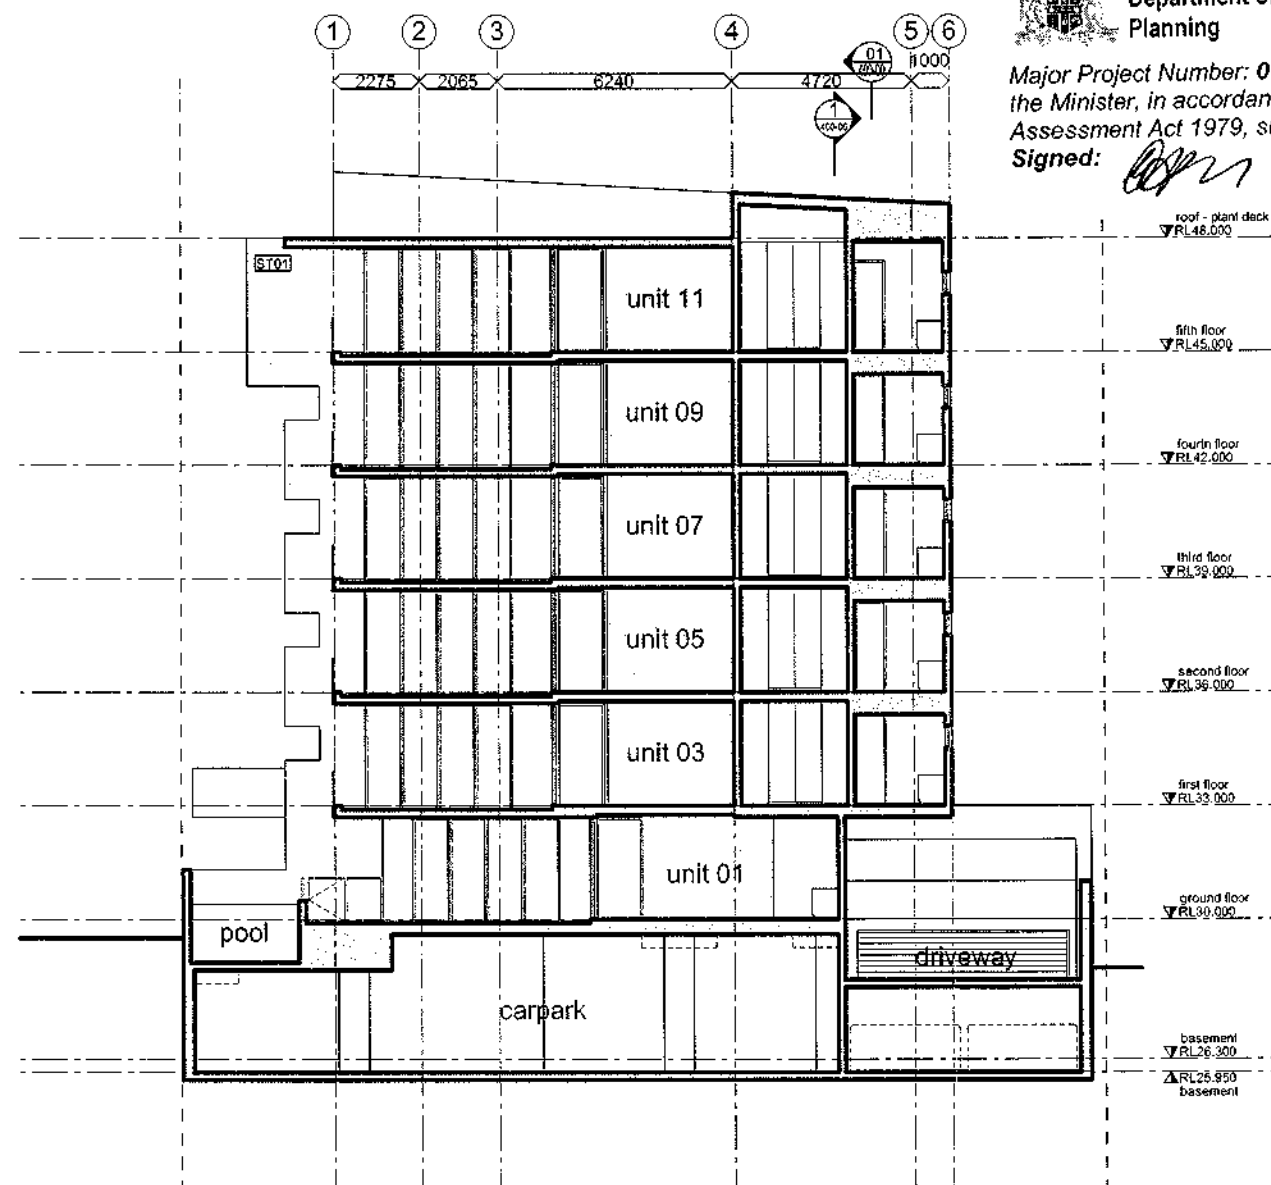

03 North West Section
400-01 1:200



Major Project Number: 07_0056, approved on 16 June 2008 by the Minister, in accordance with the Environmental Planning & Assessment Act 1979, subject to conditions of approval.
Signed: [Signature]

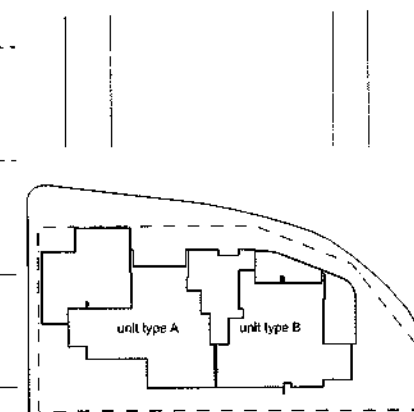

unit key plan

design approval

PROJECT
3-5 Tweed Heads Terrace
Tweed Heads
NSW

CLIENT
Consolidated Properties
Level 12
344 Queen Street
Brisbane, Queensland
4000

DRAWING NAME
section B-B & C-C

100mm LINE & 1:1		Scale:	1:100
APPROVED PROJECT DIRECTOR	REVIEWED PROJECT MANAGER	DRAWN SSR	DESIGN REVIEW SSR
AF PROJECT No. 2844		A1 at plan 101	



SCOPE	DISCIPLINE	STAGE	DWG No.	REV.
-	A	DA	400-01	G




Department of
Planning

Major Project Number: 07_0056, approved on 16 June 2008 by the Minister, in accordance with the Environmental Planning & Assessment Act 1979, subject to conditions of approval.


Signed:




2 Screen Detail - Elevation
300-00 1:50

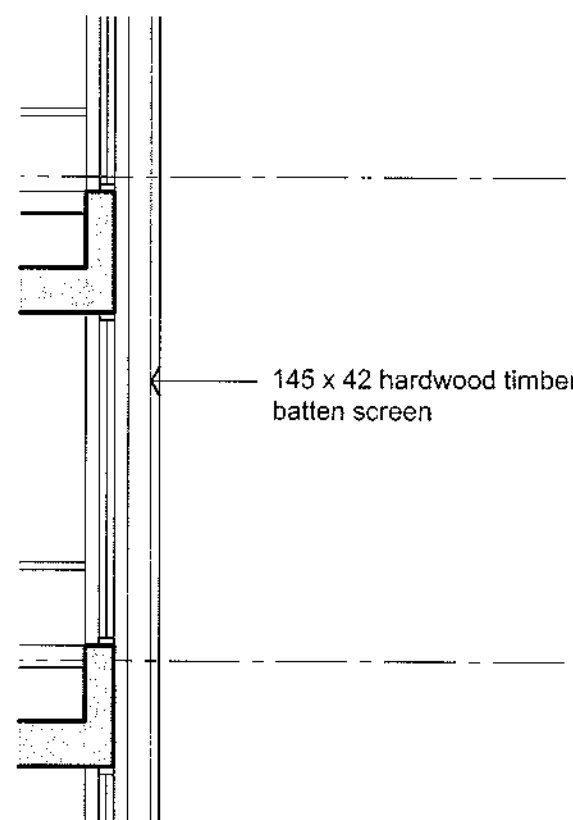


3 Screen Detail - Section
400-01 1:50

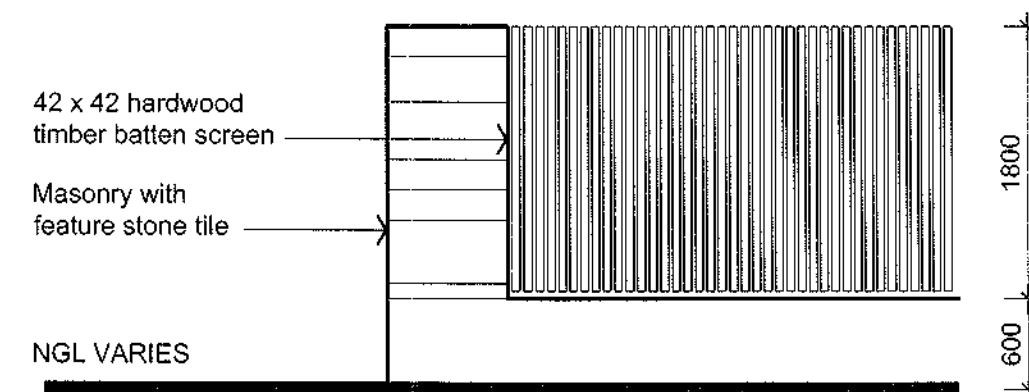

5 Screen Detail - Elevation
300-00 1:50

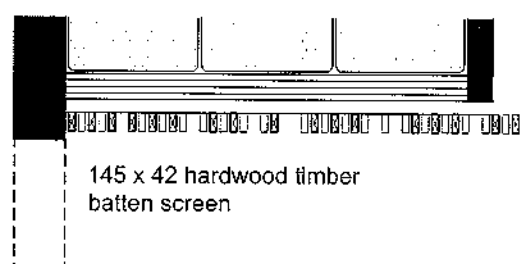

1 Screen Detail - Plan
200-02 1:50

 

4 Screen Detail - Plan
200-00 1:50

42 x 42 hardwood timber
batten screen with 10mm gaps

Do not scale from drawings. Dimensions are to be checked on site prior to commencement of work. Discrepancies to be brought to the attention of the author.
Electronic drawings are uncontrolled documents and are issued for information only. Any dimensions not nominated must be referred to the Architect for confirmation.
The concepts and information contained in this document are the copyright of Arkhefield. Use or copying of the document in whole or in part without the written permission of Arkhefield constitutes an infringement of copyright.

APPROVED	REV	DATE	ISSUE	DRAWN	CHECK	AF PROJECT No: 2844
	A	14.01.08	DA ISSUE	DA	SL	
REVIEWED						
DRAWN						
DA						

D'bah Apartments
3-5 tweed terrace
TWEED HEADS

D'bah Project Pty Ltd

DRAWING NAME
Typical Detail
Timber screen
& Fence Detail



418 Adelaide St Brisbane 4000 p (07) 3831 6160 f (07) 3831 8338 e-mail: info@arkhefield.com.au					A3
SCOPE	DISC	PHASE	DWG No.	REV.	
	A	DA	650-01	A	

100mm LINE @ A3 10mm scale: 1:50 @ A3