

**WOLLONGONG
PRIVATE HOSPITAL**

360-364 CROWN STREET
(PRINCES HIGHWAY)
WOLLONGONG

Client

**AA CROWN HOLDINGS
Pty Ltd**

Architect +
Interior Design


MURPHYS

Architecture Pty Limited
ACN 090 729 276
PO Box 669
Lane Cove NSW 2066
Phone +61 411 188 403
Fax +61 2 9925 0055

**EXISTING SITE PLAN
/ SURVEY PLAN**



SCALE: 1:800 @ A3
0 4 8 12 16 20
metres

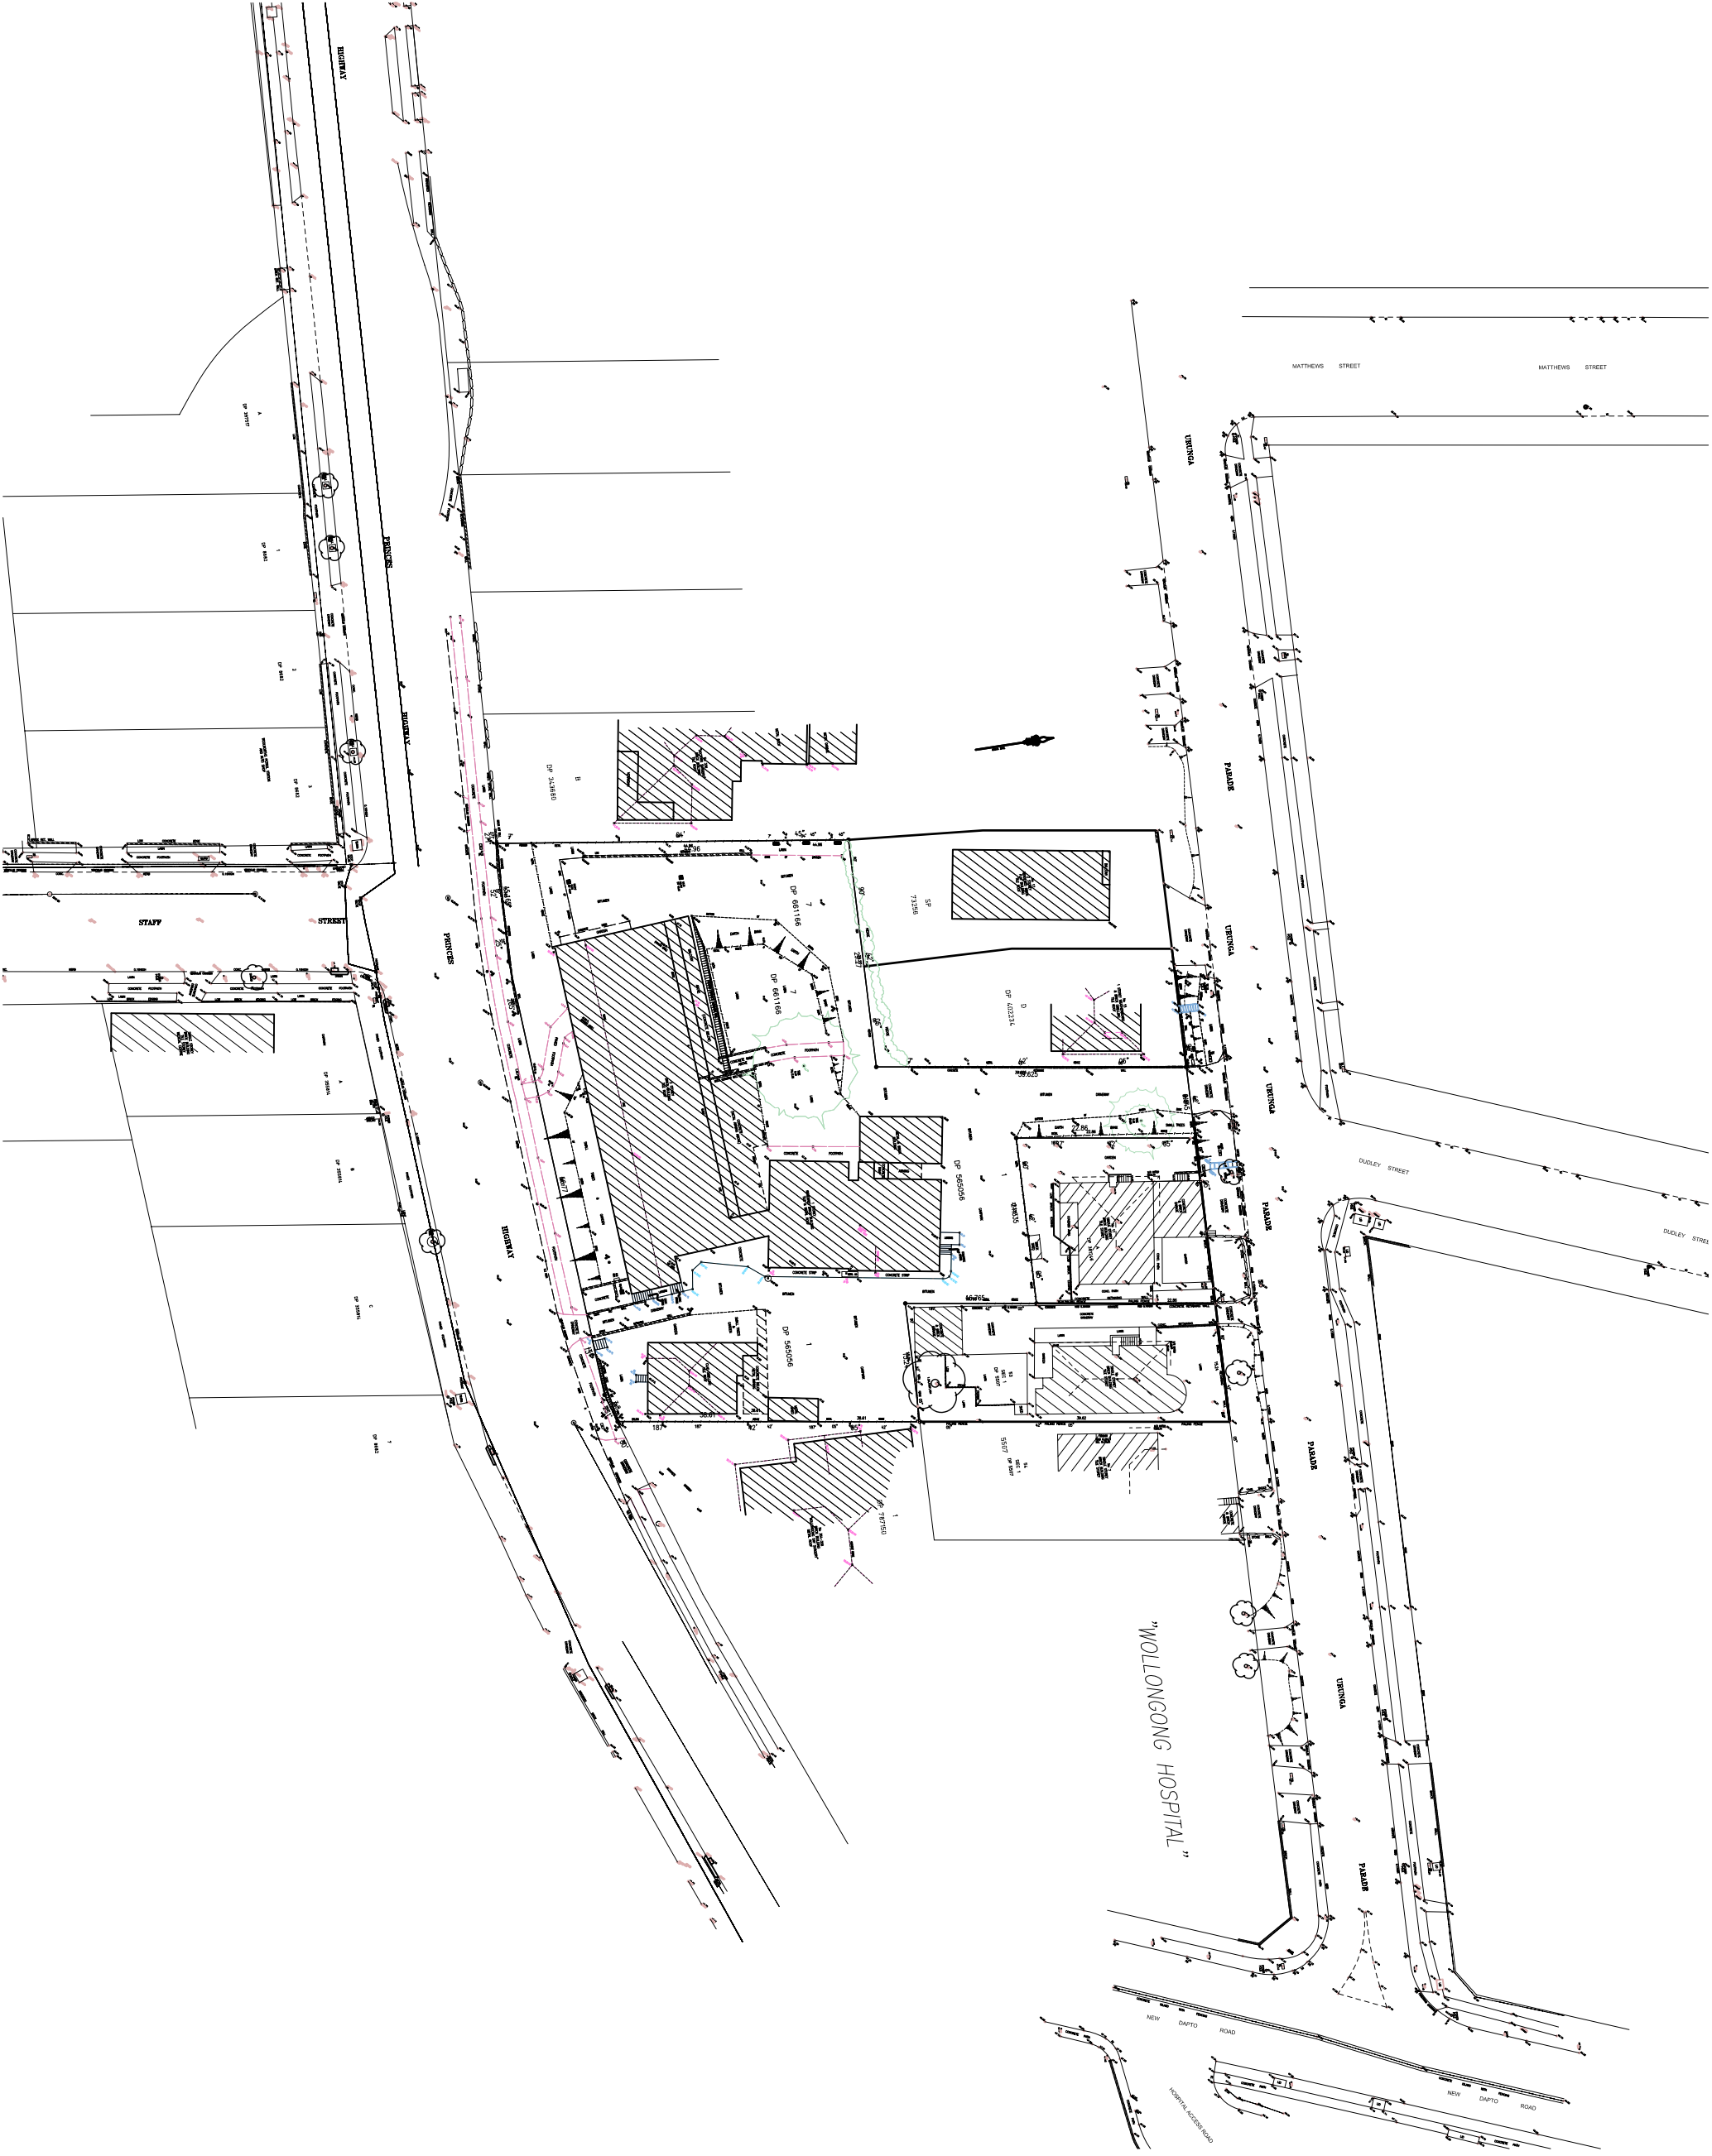

DA.02

REV. A
13 APRIL 2010