



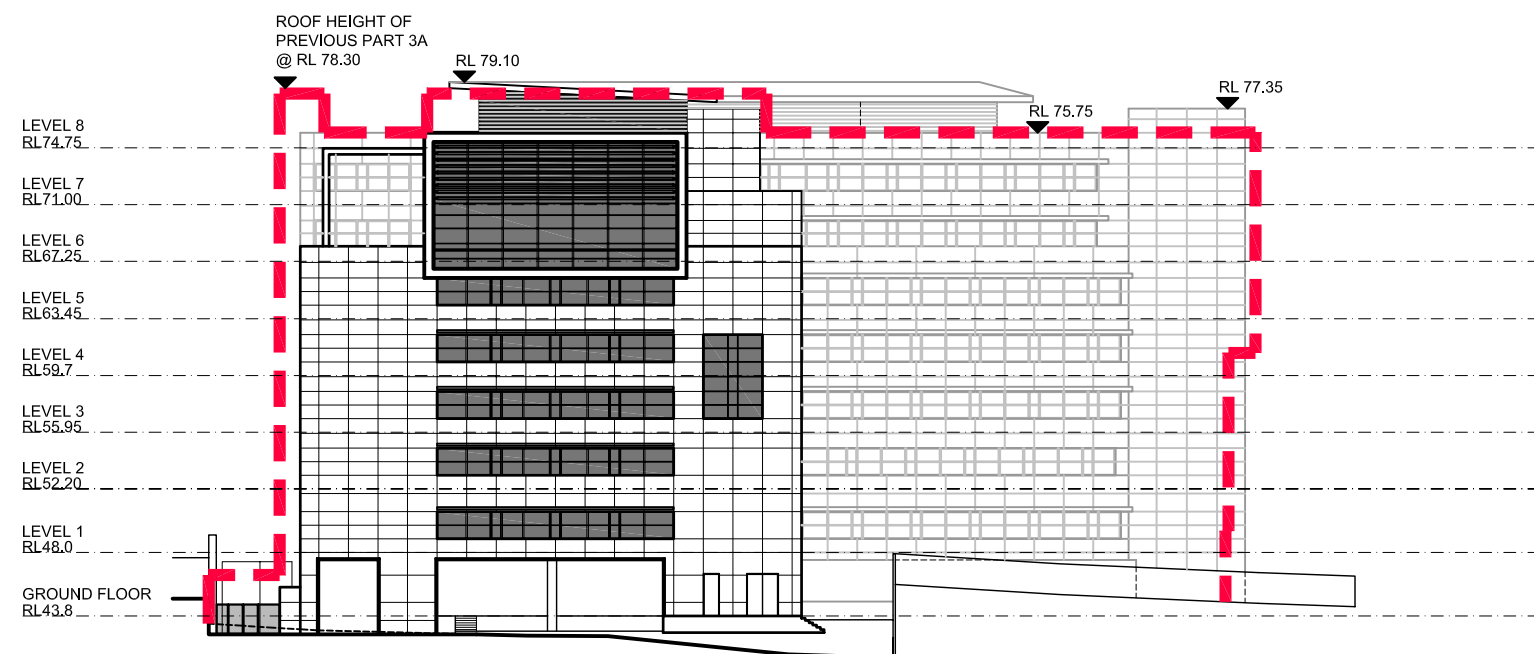

NORTH ELEVATION

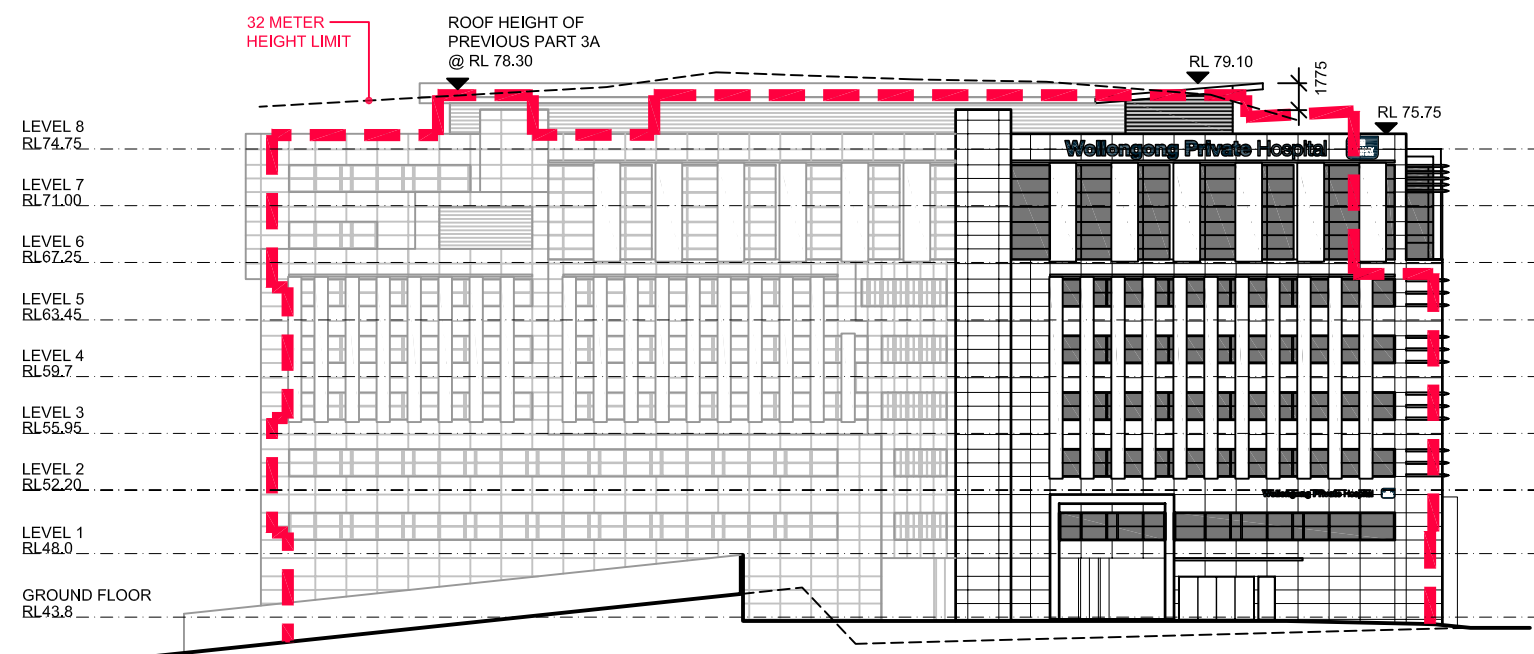

WEST ELEVATION

LEGEND
 --- BUILDING OUTLINE OF PREVIOUS APPROVED DESIGN

2	RL REVISED	06.06.13	SYH
1	FIRST ISSUE	03.06.13	HMC
Rev	Revision description	Date	By

Project WOLLONGONG PRIVATE HOSPITAL			
Principal AA CROWN HOLDINGS			

USE FIGURED DIMENSIONS ONLY. DO NOT SCALE.
 ALL DIMENSIONS SHALL BE VERIFIED ON SITE AND DISCREPANCIES IMMEDIATELY BROUGHT TO THE ATTENTION OF THE PROJECT MANAGER FOR RESOLUTION

"CLOUDS" & REVISIONS ARE INTENDED AS GUIDES AND DO NOT NECESSARILY DESCRIBE THE FULL EXTENT OF REVISIONS.
 ASCERTAIN FULL EXTENT BY COMPARISON WITH PREVIOUS VERSION.

QA
CHECK

Subject	By	Date	Subject	By	Date	Subject	By	Date
RDS			STRUCT			PROJ. ARCH		
ARCH			SPEC. CONS					
AUT			SERV					

TRUE NORTH ↑	Drawn	Checked	Date	Scale
	CQ	HMC	03.06.13	1:500 @ A3
PROJECT NORTH ⊕	Drawing Title BUILDING EXTENT COMPARISON ELEVATIONS			

HP	HEALTH PROJECTS INTERNATIONAL Architects and Health Facility Planners ACH 066 856 595 Ground Floor, Suite 1, 68 Alfred Street Marricks Point, NSW 2201 Ph: (02) 9460 4199 Fax: (02) 9460 4299		
	CAD File	Dwg No.	Issue
WGPH-EC-1	WGPH-EC-4-75W	2	