


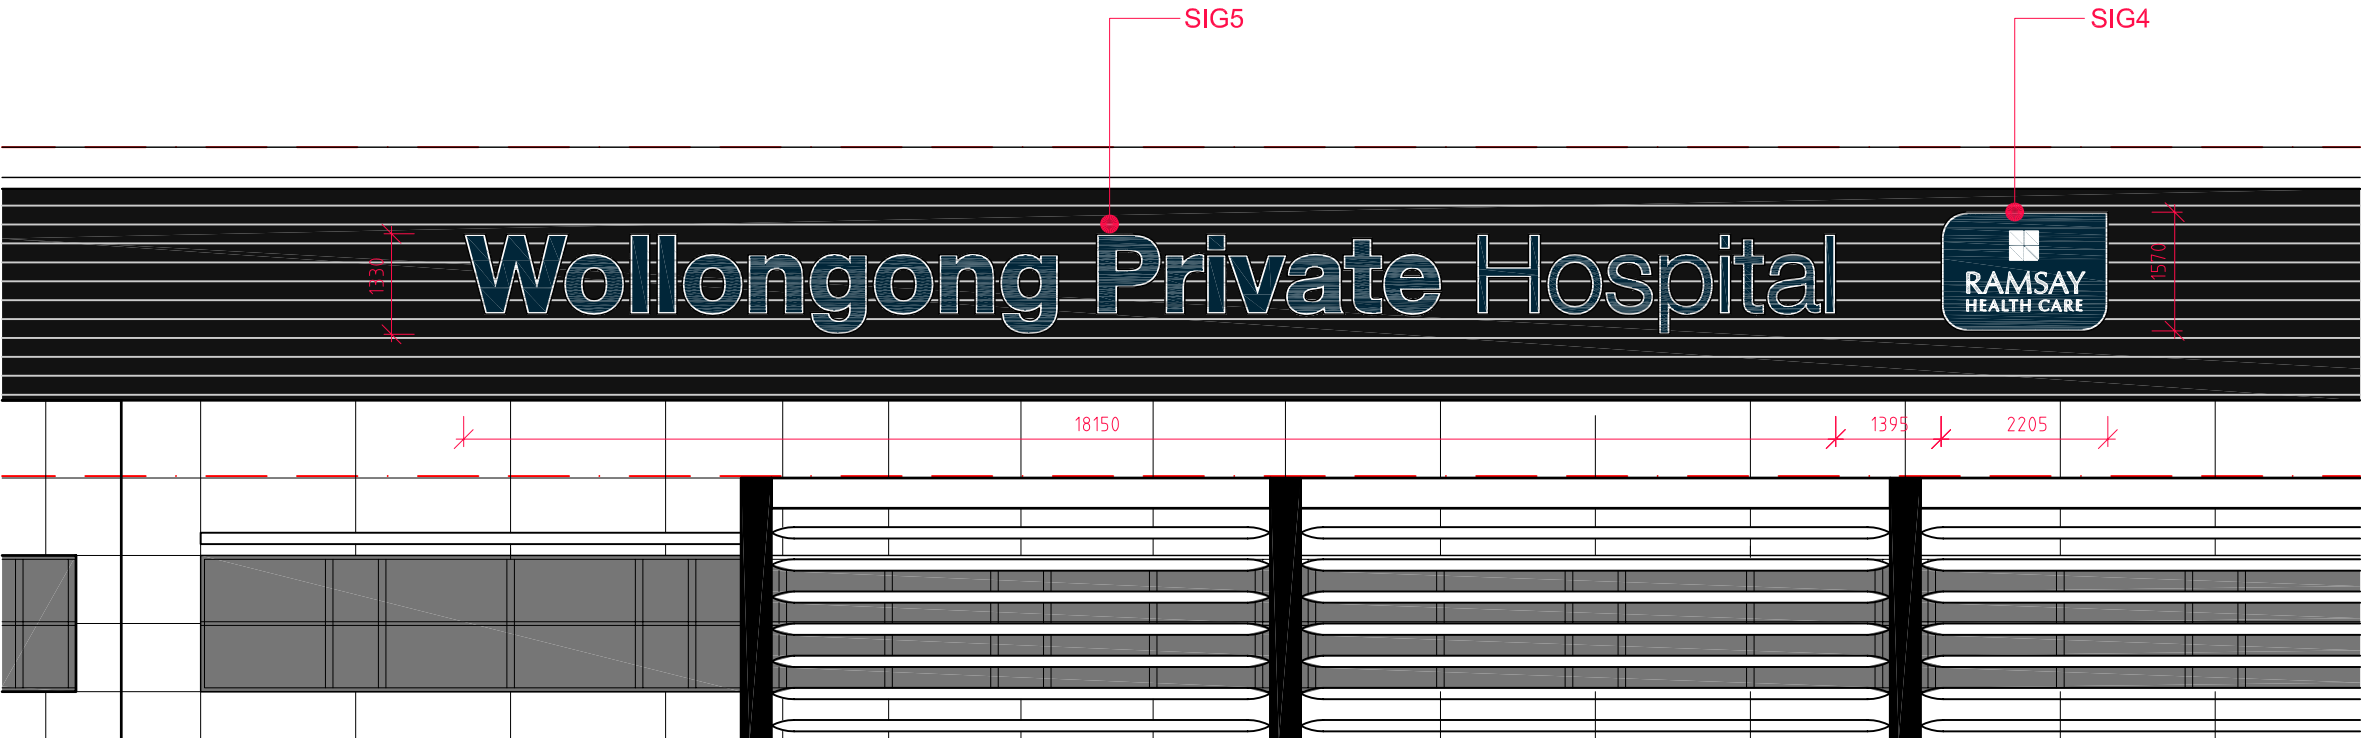

MAIN HOSPITAL LOGO SIGNAGE - EAST ELEVATION

LEGEND

SIG4 ACRYLIC INTERNALLY LITE BUILDING SIGNAGE
FRONT -
BLUE TRANSLUCENT FRONT (CMYK 100,55,0,55)
WITH WHITE LOGO, LETTERS AND EDGE
SIDE -
WHITE TRANSLUCENT SIDES
SIGN TO BE 300mm DEEP AND MOUNTED ON
FACADE OF BUILDING

SIG5 ACRYLIC INTERNALLY LITE BUILDING SIGNAGE
FRONT -
BLUE TRANSLUCENT SURFACE
(CMYK 100,55,0,55) AND WHITE EDGE
SIDE -
WHITE TRANSLUCENT SIDES
SIGN TO BE 300mm DEEP AND MOUNTED ON
FACADE OF BUILDING

2	SIGNAGE REVISED	10.10.13	KC
1	FIRST ISSUE	04.06.13	SYH
Rev	Revision description	Date	By

Project
**WOLLONGONG
PRIVATE HOSPITAL**

Principal
AA CROWN HOLDINGS

USE FIGURED DIMENSIONS ONLY. DO NOT SCALE.
ALL DIMENSIONS SHALL BE VERIFIED ON SITE AND DISCREPANCIES IMMEDIATELY BROUGHT TO THE ATTENTION OF THE PROJECT MANAGER FOR RESOLUTION

"CLOUDS" & REVISIONS ARE INTENDED AS GUIDES AND DO NOT NECESSARILY DESCRIBE THE FULL EXTENT OF REVISIONS.
ASCERTAIN FULL EXTENT BY COMPARISON WITH PREVIOUS VERSION.

QA
CHECK

Subject	By	Date	Subject	By	Date	Subject	By	Date
RDS			STRUCT			PROJ. ARCH		
ARCH			SPEC. CONS					
AUT			SERV					

Drawn	Checked	Date	Scale
SYH	HMC	03.06.13	1:100 @ A3

Drawing Title
DETAIL - MAIN HOSPITAL SIGNAGE
EAST ELEVATION

HP	HEALTH PROJECTS INTERNATIONAL Architects and Health Facility Planners ACH 066 856 595 Ground Floor, Suite 1, 65 Alfred Street Miltons Point, NSW 2061 Ph: (02) 9460 4199 Fax: (02) 9460 4299		
-----------	--	--	--

CAD File	Dwg No.	Issue
WGPH-SIG-2	WGPH-SIG-2-75W	2