


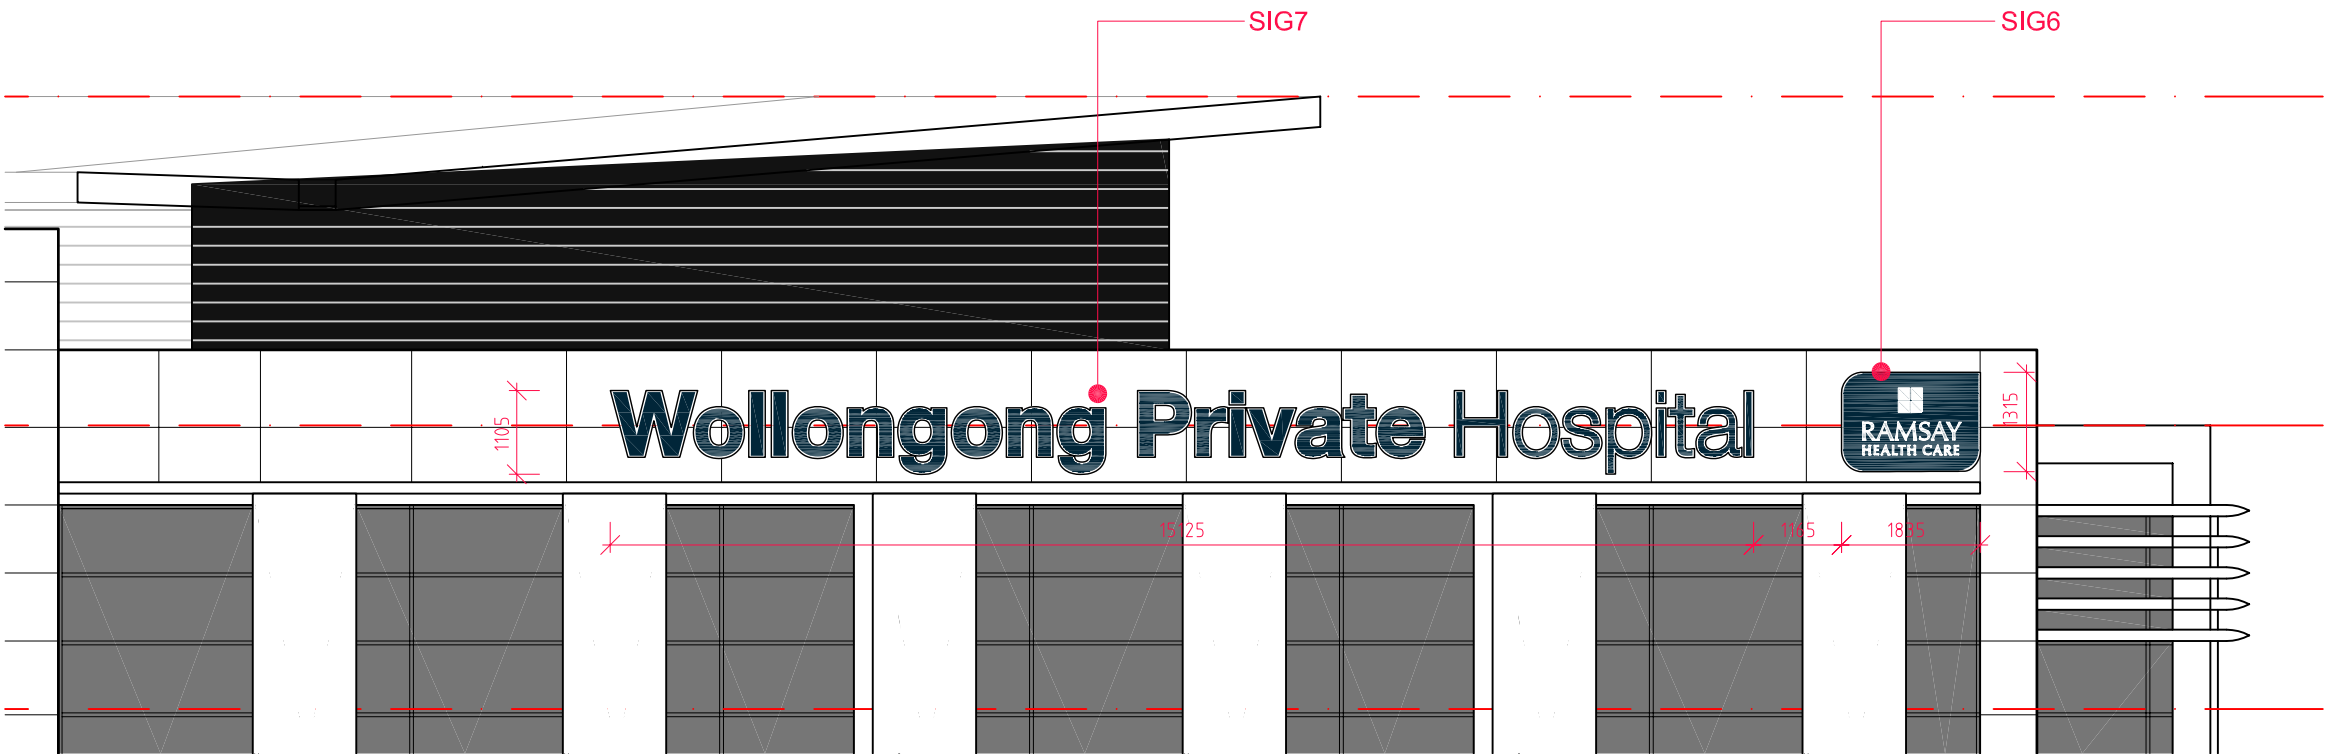

HOSPITAL LOGO SIGNAGE - WEST ELEVATIONS



HOSPITAL LOGO SIGNAGE - WEST ELEVATION

- LEGEND**
- SIG6 ACRYLIC INTERNALLY LITE BUILDING SIGNAGE
FRONT -
BLUE TRANSLUCENT FRONT (CMYK 100,55,0,55)
WITH WHITE LOGO, LETTERS AND EDGE
SIDE -
WHITE TRANSLUCENT SIDES
SIGN TO BE 300mm DEEP AND MOUNTED ON
FACADE OF BUILDING
- SIG7 ACRYLIC INTERNALLY LITE BUILDING SIGNAGE
FRONT -
BLUE SOLID SURFACE
(CMYK 100,55,0,55) AND WHITE EDGE
SIDE -
WHITE TRANSLUCENT SIDES
SIGN TO BE 300mm DEEP AND MOUNTED ON
FACADE OF BUILDING
- SIG8 PERSPEX LAMP LITE BUILDING SIGNAGE
SIGN TO BE MOUNTED ON FACADE
- SIG9 PERSPEX LAMP LITE BUILDING SIGNAGE
SIGN TO BE MOUNTED ON FACADE

3	SIGNAGE REVISED	11.10.13	KC
2	SIGNAGE REVISED	10.10.13	KC
1	FIRST ISSUE	10.06.13	SYH
Rev	Revision description	Date	By

Project WOLLONGONG PRIVATE HOSPITAL			
Principal AA CROWN HOLDINGS			

USE FIGURED DIMENSIONS ONLY. DO NOT SCALE.
ALL DIMENSIONS SHALL BE VERIFIED ON SITE AND DISCREPANCIES IMMEDIATELY BROUGHT TO THE ATTENTION OF THE PROJECT MANAGER FOR RESOLUTION

"CLOUDS" & REVISIONS ARE INTENDED AS GUIDES AND DO NOT NECESSARILY DESCRIBE THE FULL EXTENT OF REVISIONS.
ASCERTAIN FULL EXTENT BY COMPARISON WITH PREVIOUS VERSION.

QA
CHECK

Subject	By	Date	Subject	By	Date	Subject	By	Date
RDS			STRUCT			PROJ. ARCH		
ARCH			SPEC. CONS					
AUT			SERV					

Drawn SYH	Checked HMC	Date 03.06.13	Scale 1:100 @ A3
Drawing Title DETAIL - MAIN HOPITAL SIGNAGE WEST ELEVATION			

HP HEALTH PROJECTS INTERNATIONAL Architects and Health Facility Planners ACN 066 856 595 Ground Floor, Suite 1, 68 Alfred Street Miltons Point, NSW 2061 Ph: (02) 9480 4199 Fax: (02) 9480 4299			CAD File WGPH-SIG-3	Dwg No. WGPH-SIG-3-75W	Issue 3
--	--	--	------------------------	----------------------------------	-------------------