
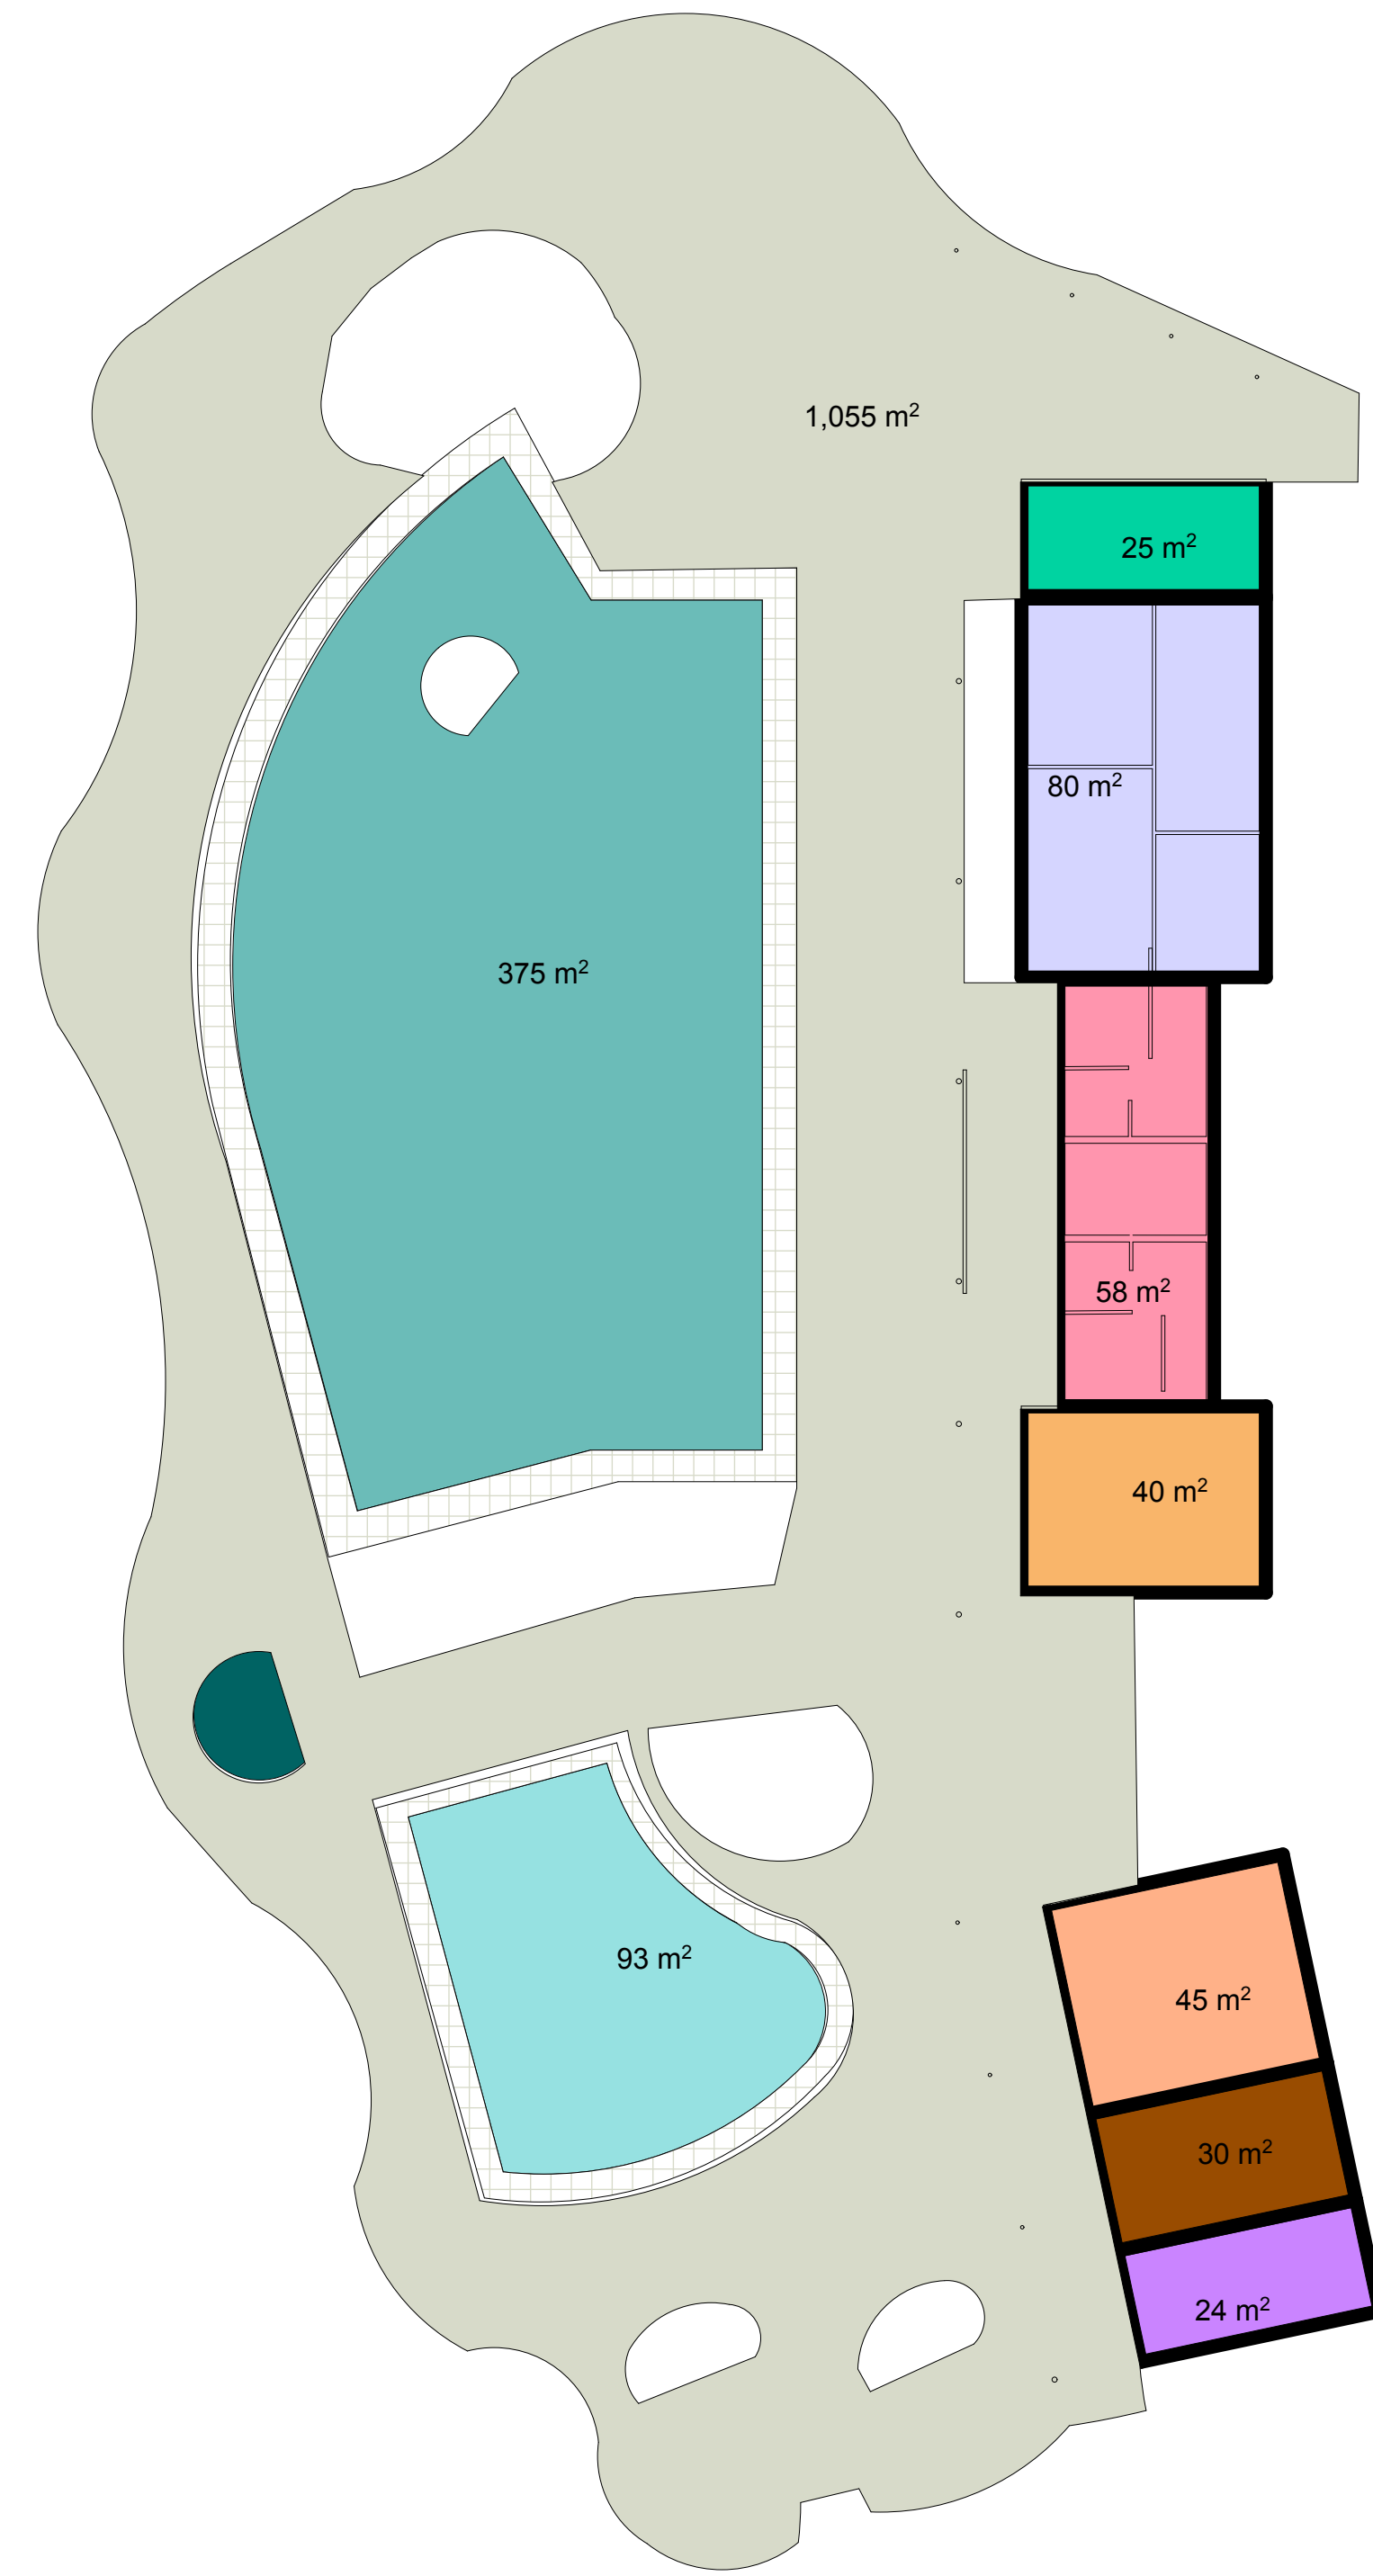


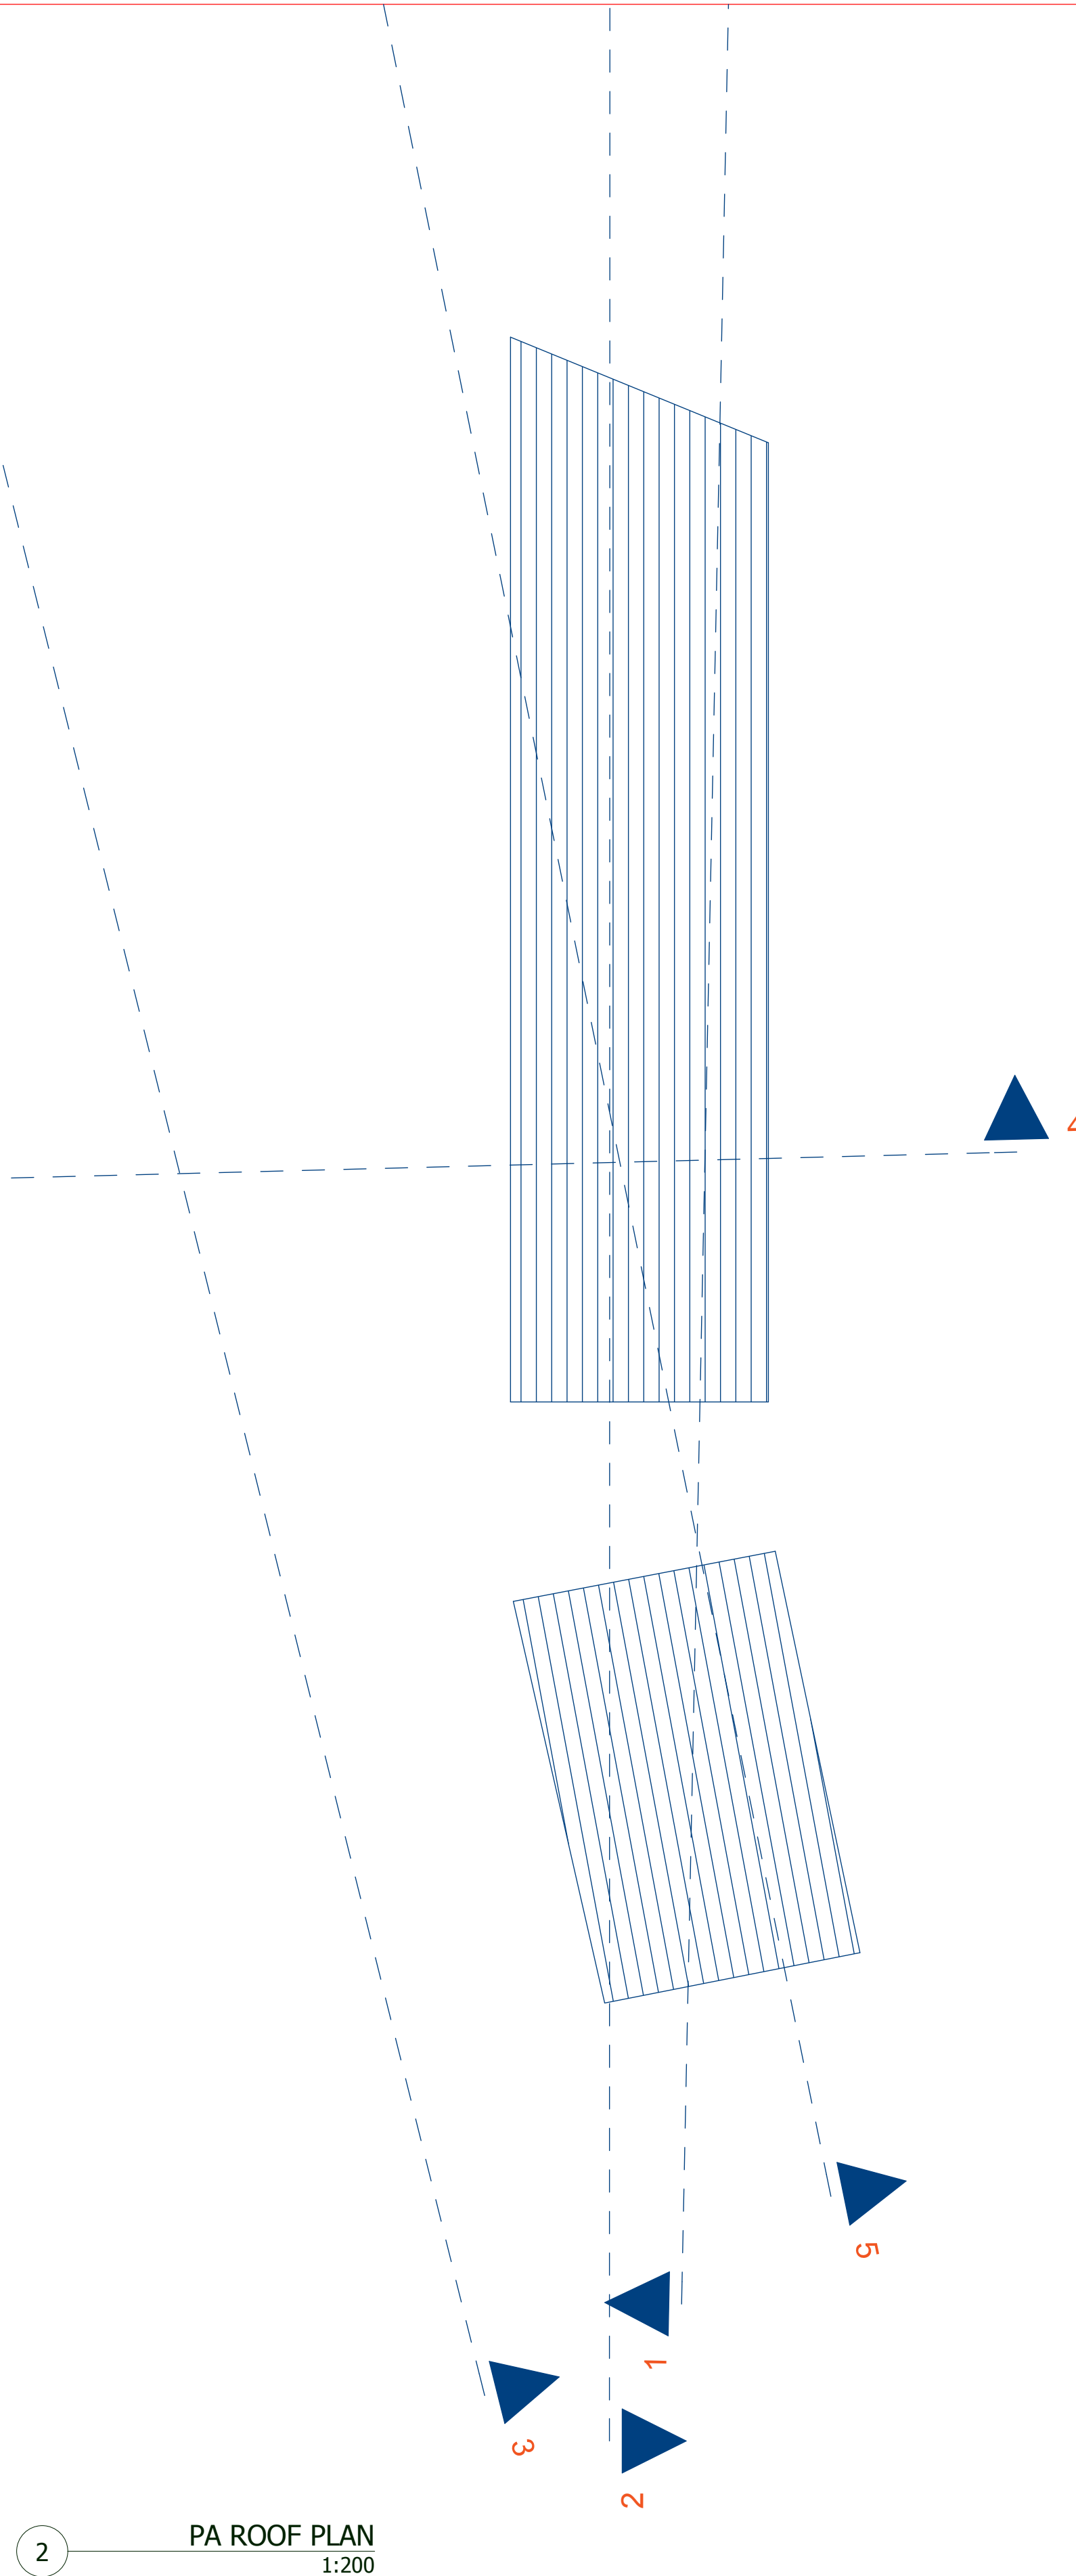

1 PA FLOOR PLAN
1:200

2 PA ROOF PLAN
1:200

3 PA AREA SCHEDULE PLAN
1:200

AMENDMENTS			
REV:	DATE:	DESCRIPTION:	ISSUED BY:
A	02.04.09	NSW DEPT OF PLANNING - DA	NK

NOTES:
Verify all dimensions on site before the commencement of any new construction work, alterations or shop drawings - take measured dimensions in preference to any scaled dimensions

Comply to the following or any other relevant codes:
- Building Code of Australia
- Local Authorities Rules and Guidelines
- #Custom 2 covenants manual
- Apply all applicable AUSTRALIAN STANDARDS where relevant, including:
- Termite Barrier AS 3660.1
- Access and Mobility Codes AS 1428.1 & 1428.2
Larger Scale Drawings Take Precedence to smaller scale



J M A
A R C H I T E C T S
QUEENSLAND PTY LTD

Level 1 36 Wyandra St, Newstead, Qld 4006

P.O.Box 2716 Fortitude Valley BC, 4006 QLD
E m a i l : j m a @ j m a - a r c h . c o m
ACN: 101 165 271 ABN: 48 101 165 271
TEL: 07 3252 4400 FAX: 07 3252 2911

CLIENT. **LEIGHTON PROPERTIES**

JOB **THE KINGSCLIFF RESORT**

LOCATION **CASUARINA WAY
KINGSCLIFF 2487**

PROPERTY DESCRIPTION **LOT 490+500**

JOB No. **1040**

DATE. **APR 09**

SCALE. **1:200@ A1**

DRAWN. **NK**

CHECKED **JMA Architects**

DRAWING SET DRAWING TITLE **PA POOL AREA
SITE PLAN AND AREA
SCHEDULE**

DRAWING No: **1040 PA-03-2**

ISSUE **A**

PRINT DATE **2/04/2009**

FOR SUBMISSION