




AMENDMENTS			
REV:	DATE:	DESCRIPTION:	ISSUED BY:
A	02.04.09	NSW DEPT OF PLANNING - DA	NK

NOTES:
Verify all dimensions on site before the commencement of any new construction work, alterations or shop drawings - take measured dimensions in preference to any scaled dimensions

Comply to the following or any other relevant codes:
- Building Code of Australia
- Local Authorities Rules and Guidelines
- #Custom 2 covenants manual
- Apply all applicable AUSTRALIAN STANDARDS where relevant, including:
- Termite Barrier AS 3660.1
- Access and Mobility Codes AS 1428.1 & 1428.2
Larger Scale Drawings Take Precedence to smaller scale

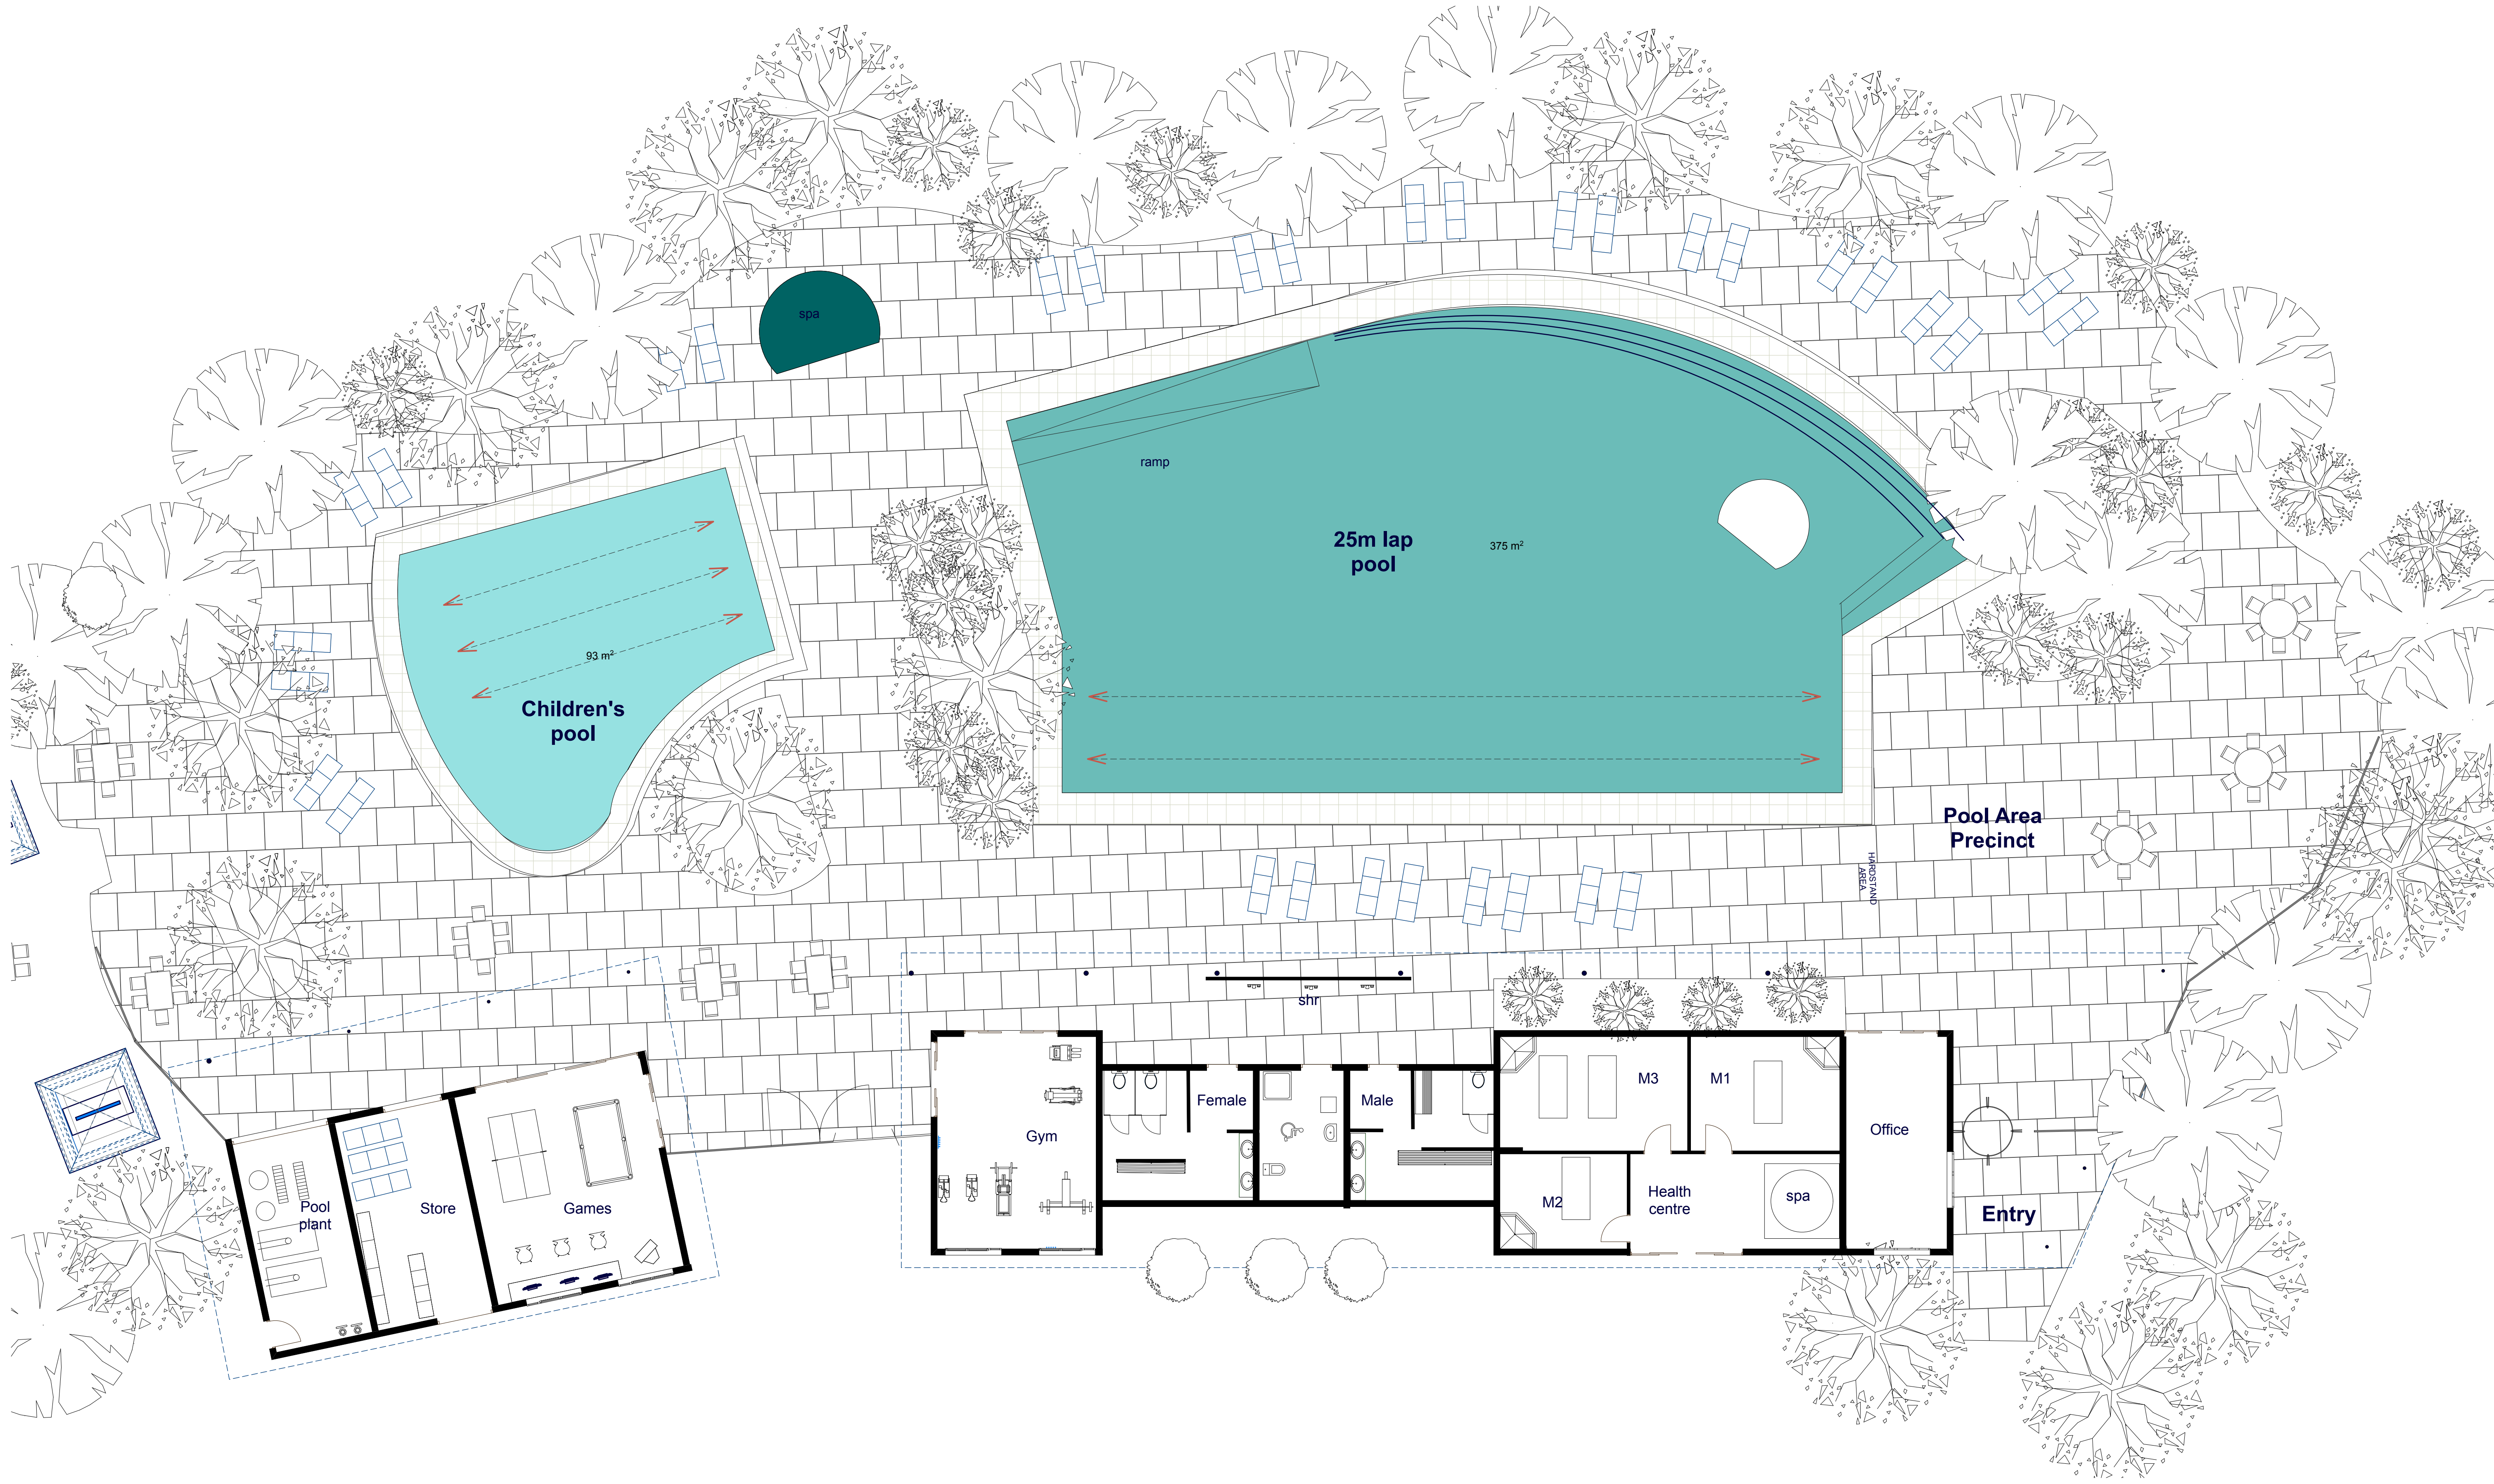

JMA

ARCHITECTS
QUEENSLAND PTY LTD

Level 1 36 Wyandra St, Newstead, Qld 4006
P.O.Box 2716 Fortitude Valley BC, 4006 QLD
Email: jma@jma-arch.com
ACN: 101 165 271 ABN: 48 101 165 271
TEL: 07 3252 4400 FAX: 07 3252 2911

CLIENT.	LEIGHTON PROPERTIES
JOB	THE KINGSCLIFF RESORT
LOCATION	CASUARINA WAY KINGSCLIFF 2487
PROPERTY DESCRIPTION	LOT 490+500

JOB No.	1040
DATE.	APR 09
SCALE.	1:100@ A1
DRAWN.	NK
CHECKED	JMA Architects

DRAWING SET DRAWING TITLE	PA POOL AREA FLOOR PLAN
DRAWING No:	1040 PA-03-3
ISSUE	A
PRINT DATE	21/04/2009

FOR SUBMISSION