



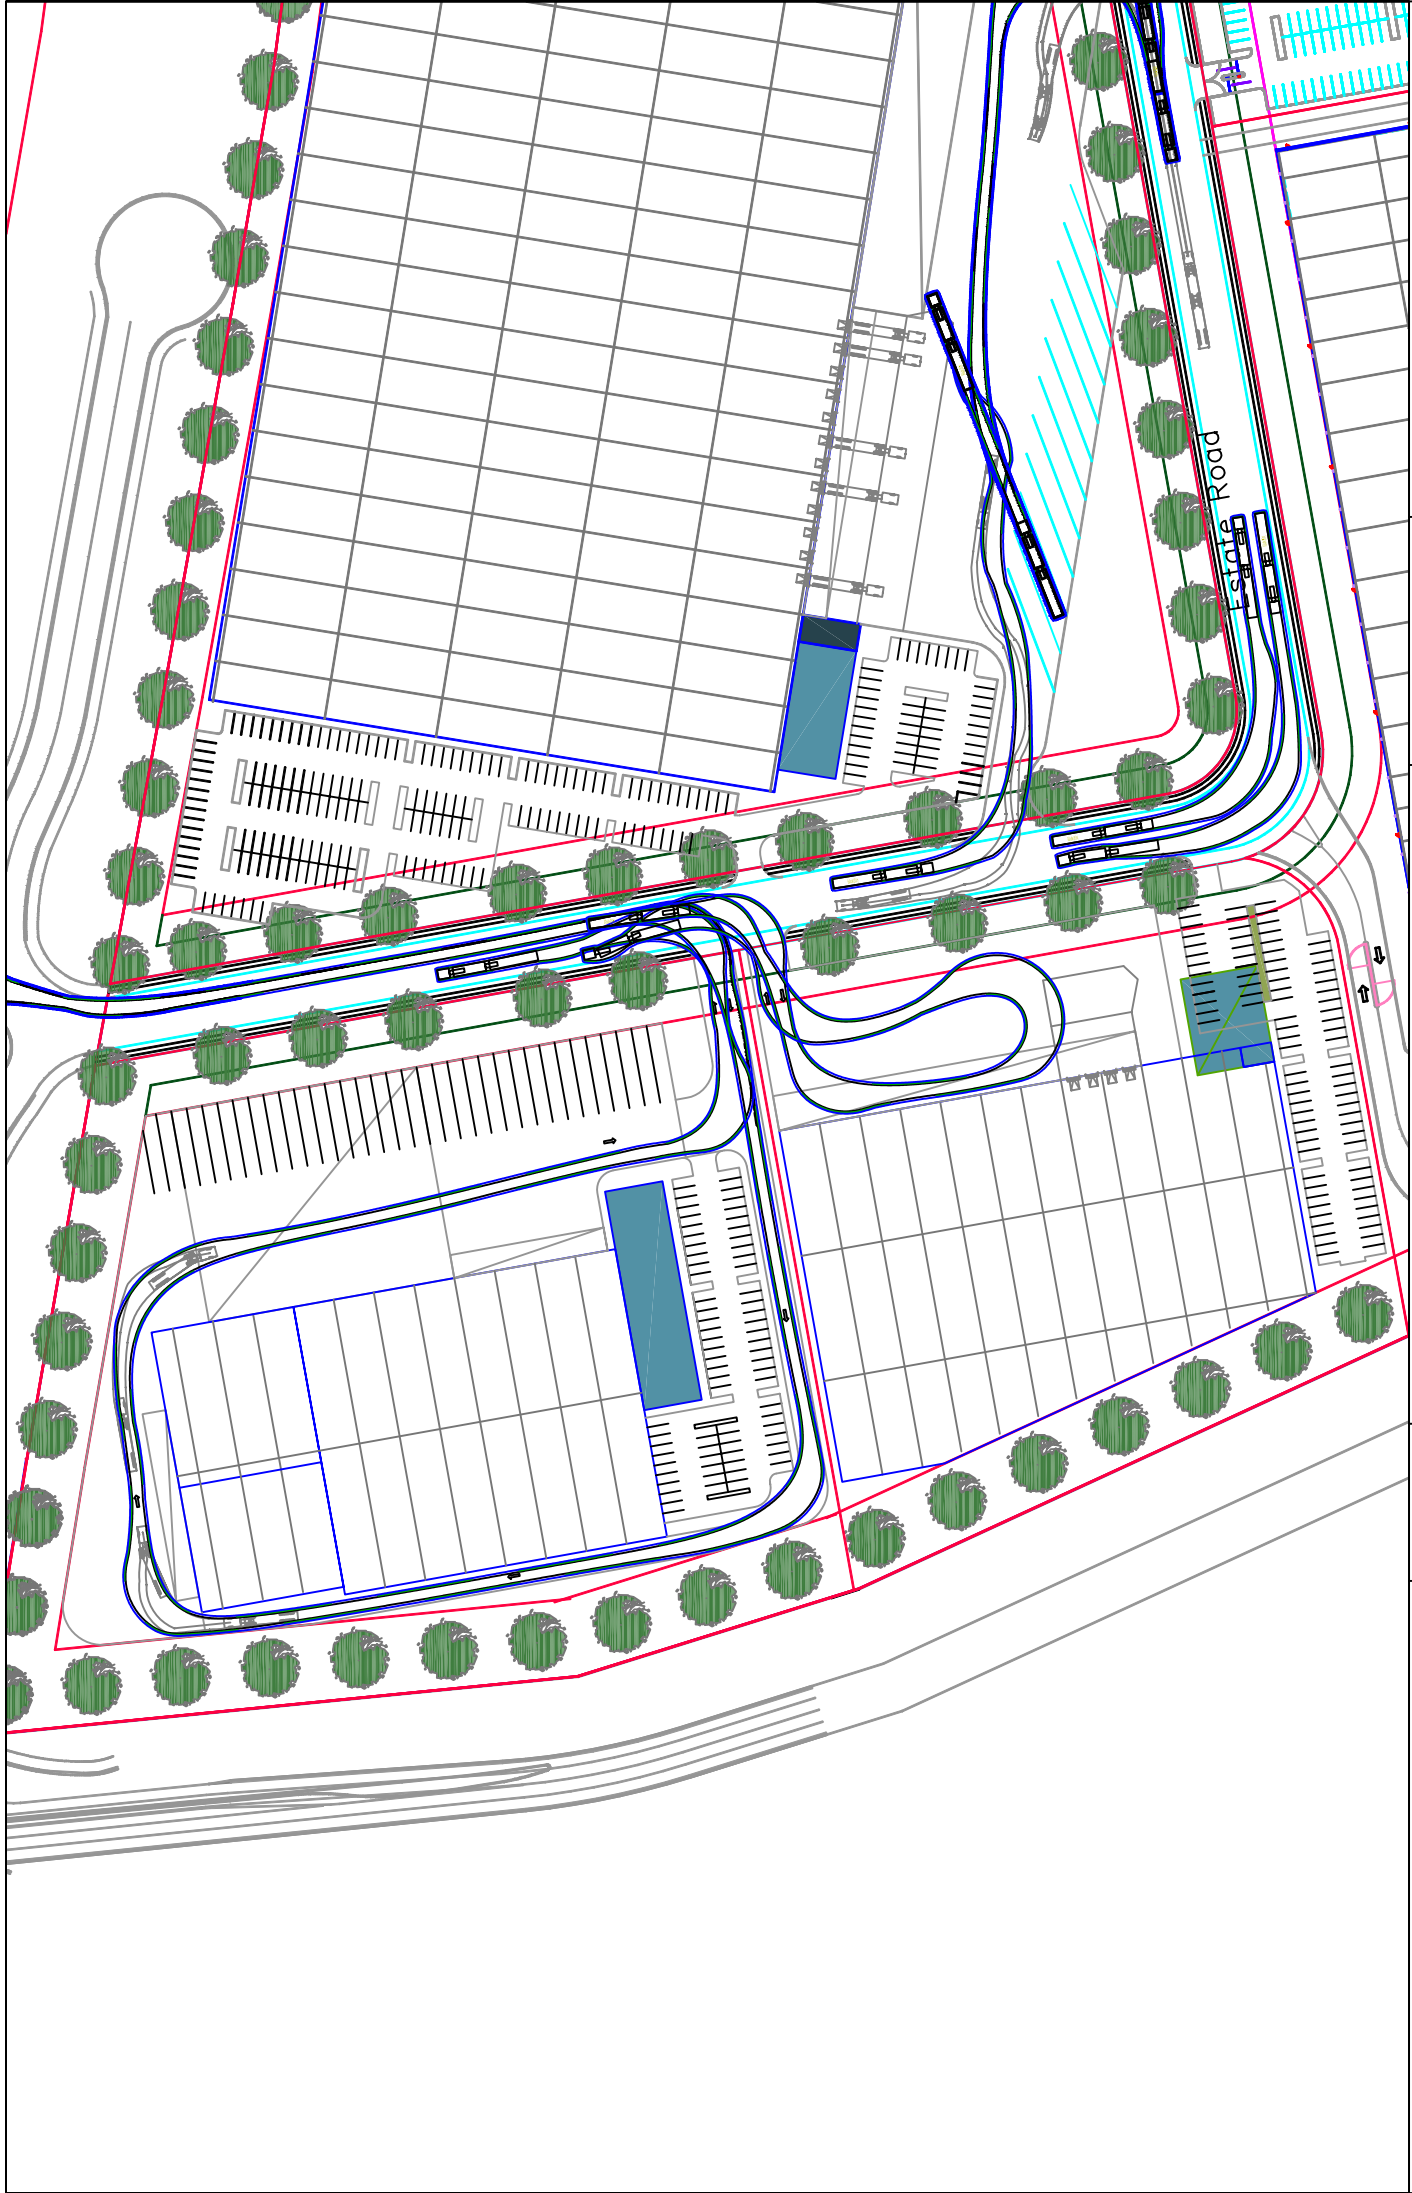
 Interlink Consulting Professional Traffic, Environmental & Forensic Engineers	Designed by MG	Checked by TEF	Approved by - date	File name INT DA02 (A)	7151	Date 03/08/07	Scale NTS	INTERNAL DESIGN - B DOUBLES SITE PLAN	Edition A	Sheet 1/4
---	-------------------	-------------------	--------------------	---------------------------	------	------------------	--------------	--	--------------	--------------

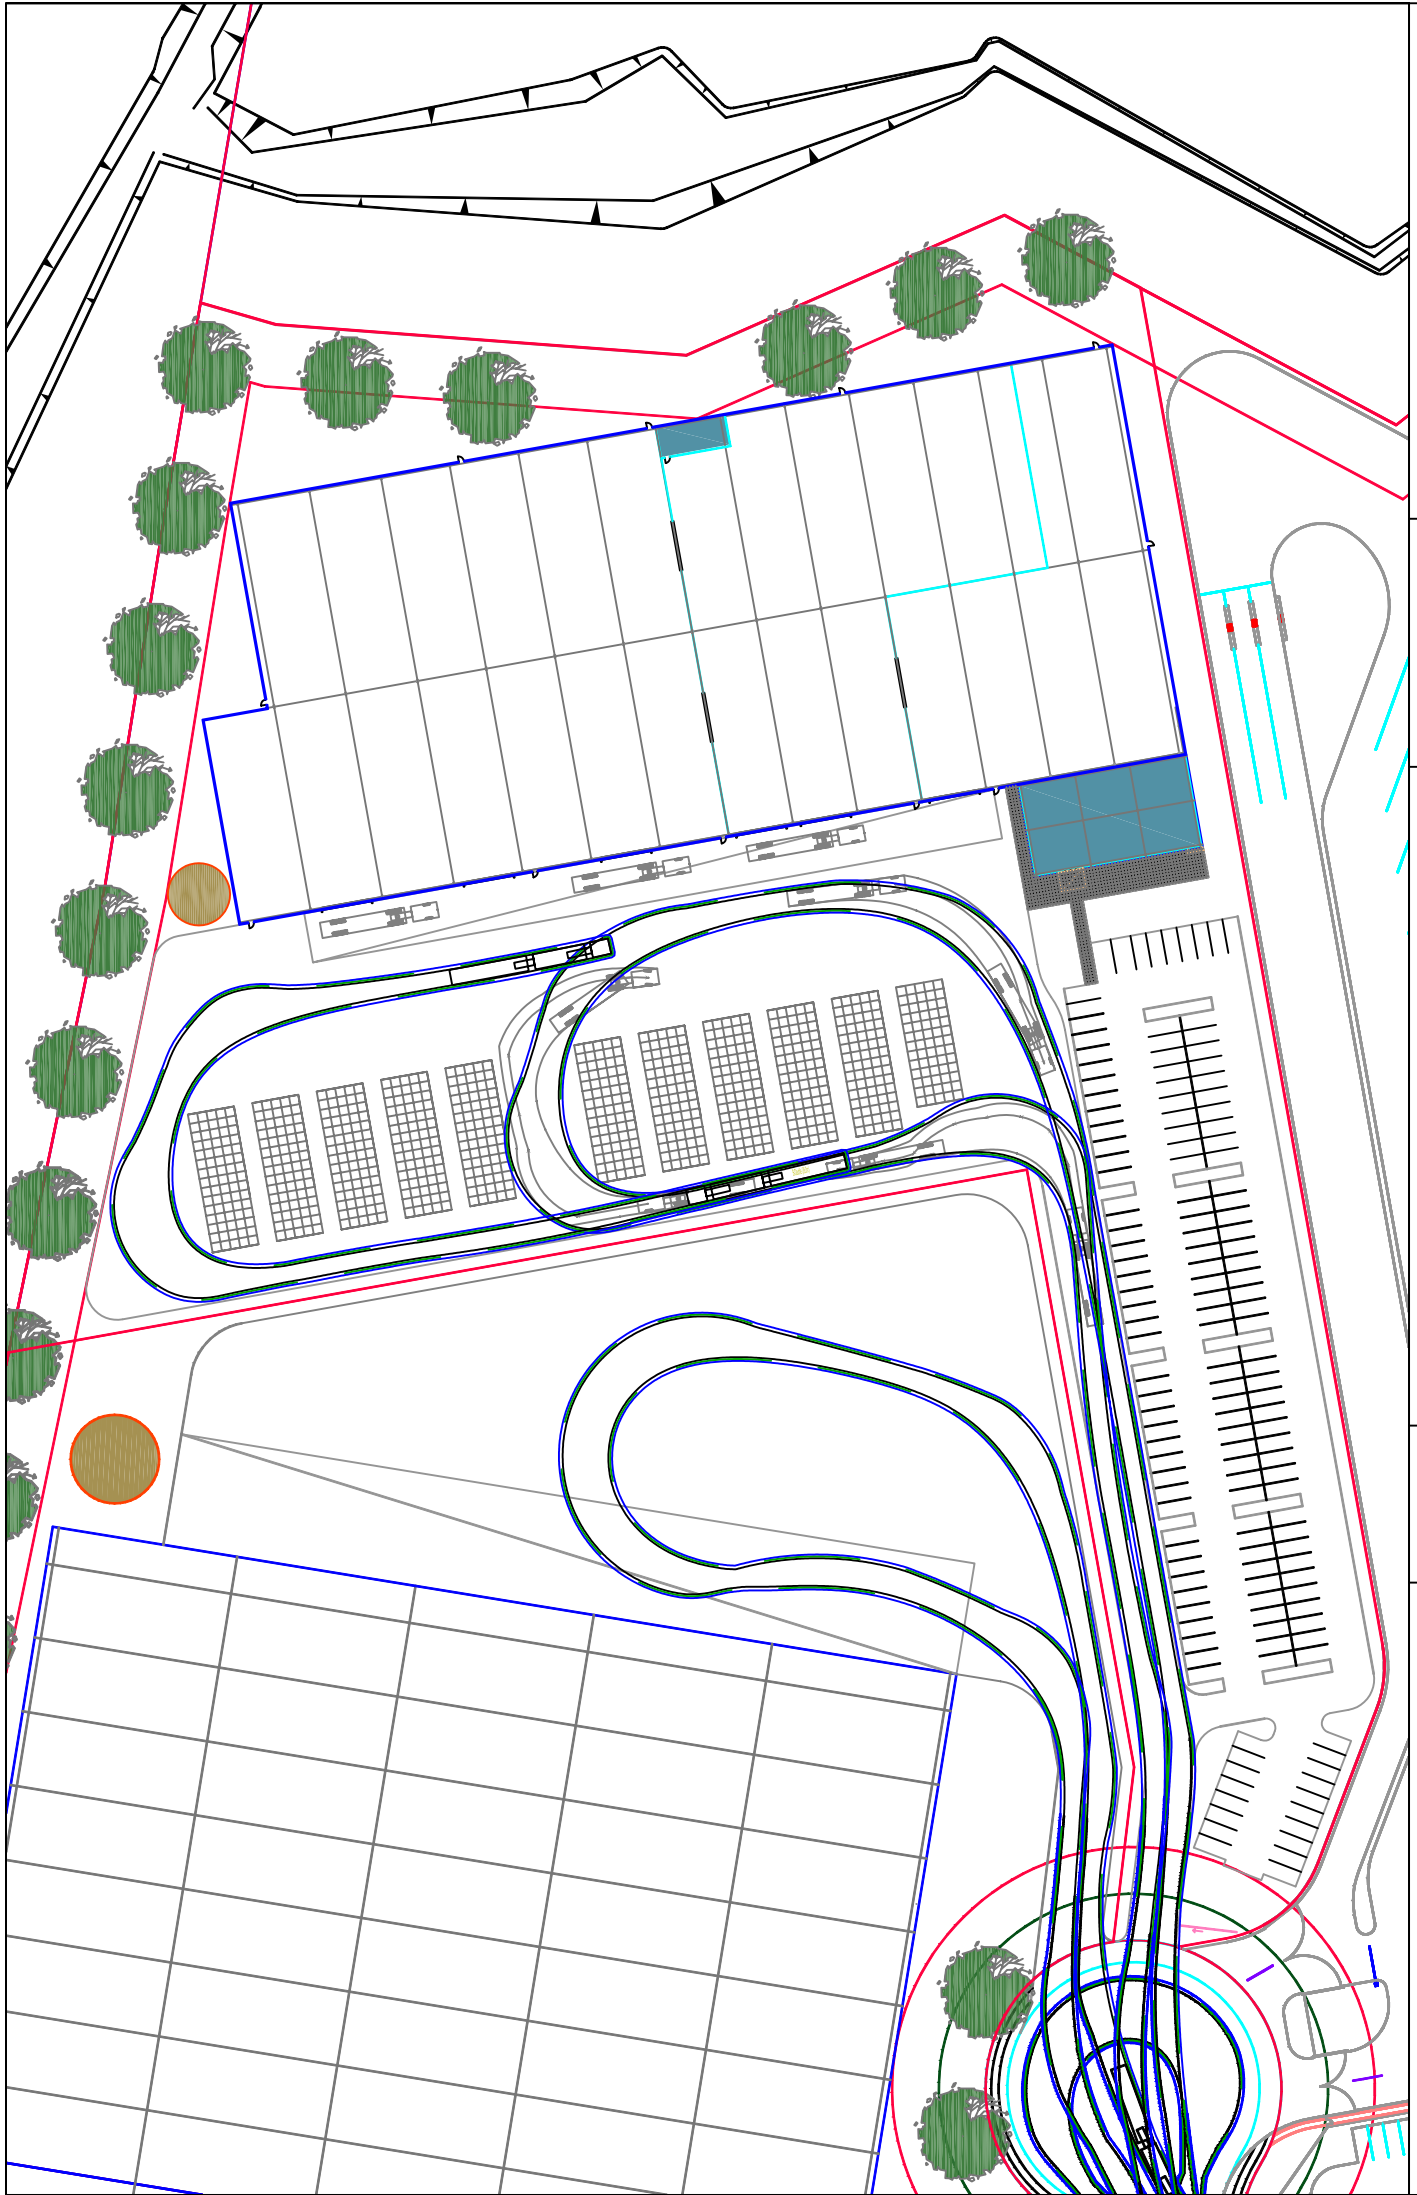

	Designed by	Checked by	Approved by - date	File name	Date	Scale	INTERNAL DESIGN - B DOUBLES	Sheet
	MG	TEF		INT DA02 (A)	03/08/07	NTS	LOT 1	2/4
								Edition
								A



	Designed by MG	Checked by TEF	Approved by - date	File name INT DA02 (A)	Date 03/08/07	Scale NTS	INTERNAL DESIGN - B DOUBLES LOT 2	Sheet 3/4
	INTERLINK INDUSTRIAL ESTATE			7151			Edition A	



	Designed by MG	Checked by TEF	Approved by - date	File name INT DA02 (A)	Date 03/08/07	Scale NTS	7151	INTERNAL DESIGN - B DOUBLES	Sheet 4/4
	INTERLINK INDUSTRIAL ESTATE			Lot 5A & 5B	Edition A				